



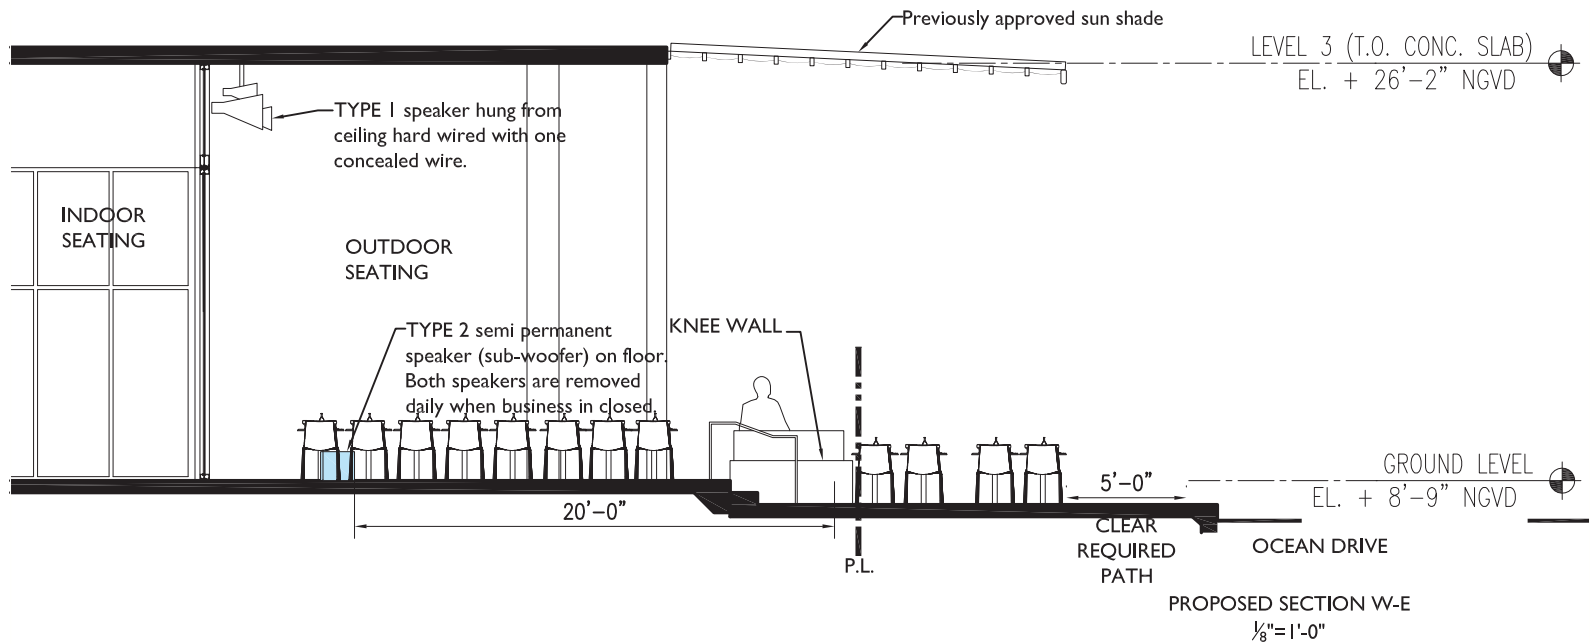

I. MAIN ENTRY

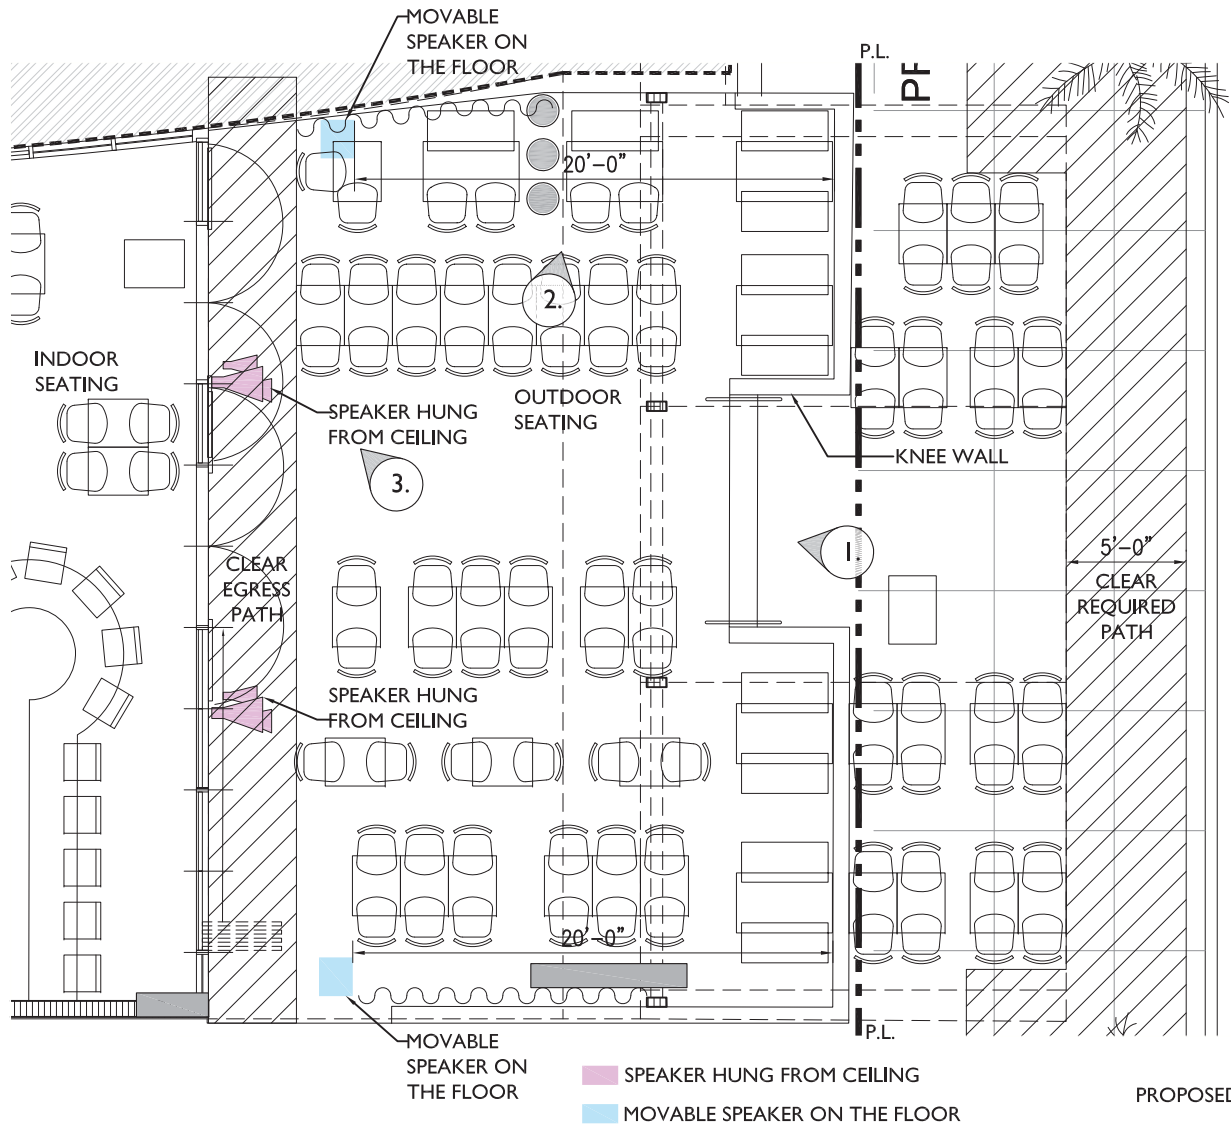

Speakers have been installed under a "Special Event" permit

EXISTING VALET DROP-OFF AND PICK UP FOR BUILDING



2. SUBWOOFER



3. MAIN ENTRY

VOID

ExperienceProductsDealersNewsSupportAbout

Venu Bass



Venu Bass

Reflex-loaded 12" low frequency loudspeaker

Key Features

> Compact and unobtrusive appearance

> 1 x 12" low frequency driver

> Recessed connector panel

> Textured polyurethane finish, optional custom colours

> Weather-resistant perforated steel grille

Applications

BAR, CLUB, LOUNGE

HOTEL, RESTAURANT

OverviewSpecificationsImage GalleryDocuments

Specifications

Frequency Response	34Hz - 160Hz ±3dB
Efficiency	99dB 1w/1m
Crossover Point	80Hz - 160Hz active
Impedance	8 ohms
Power Handling	600 Watts RMS
Maximum Output	123dB cont, 126dB peak
Driver Configuration	1 x 12" LF
Connectors	1 x Phoenix with link out
Height	370mm (14.6")
Width	430mm (16.9")
Depth	490mm (19.3")
Weight	24kg (52.9lbs)
Enclosure	15mm birch plywood
Finish	Textured polyurethane
Grille	Weather-resistant perforated steel with foam filter

Specifications and appearance are subject to change without notice.

SPEAKER TYPE 2

VOID

ExperienceProductsDealersNewsSupportAbout



Three-way bi-amped sculpted loudspeaker array

Key Features

> Visually striking appearance for style-led environments

> Exceptionally balanced waveform transmission

> Fibreglass Kevlar composite construction

> Standard red finish, optional custom colours

> Integrated flying and mounting system

> Optional floor stand or flying bracket

> Internal electronic control prevents overdriving

Applications

HIGH IMPACT NIGHTCLUB

VIP ROOM

INDOOR AND OUTDOOR DANCE EVENTS

BAR, CLUB, LOUNGE


LIVE MUSIC VENUES

OverviewSpecificationsImage GalleryDocuments

Specifications

Frequency Response	140Hz - 20kHz ±3dB
Efficiency	LF: 106dB 1w/1m, HMF: 108dB 1w/1m
Crossover Points	LF: 140Hz and 600Hz, HMF: 600Hz - Passive 1.7kHz
Impedance	LF: 8 ohms, HMF: 8 ohms
Power Handling	LF: 500 Watts RMS, HMF: 250 Watts RMS
Maximum Output	134dB cont, 138dB peak
Driver Configuration	1 x 12" LF, 1 x 8" MF, 1 x 1.5" HF compression driver
Dispersion	60°H x 50°V
Protection	Internal Electronic Control
Connectors	2 x 4-pole speakON™ NL4
Height	600mm (23.6")
Width	850mm (33.5")
Depth	760mm (29.9")
Weight	35.4kg (77.9lbs)
Enclosure	Fibreglass Kevlar composite
Rigging	Integral mounting system
Colour	Custom colours available

SPEAKER TYPE 1

 


PROJECT NUMBER


1052 OCEAN DRIVE
UNIT CUC100
MIAMI BEACH
FLORIDA


PROPOSED SITE PLAN LEVEL I


SCALE:	1/8" = 1'-0"
CHECK:	JMcG
DATE:	12/21/2017
SHEET NUMBER	

A 1.00

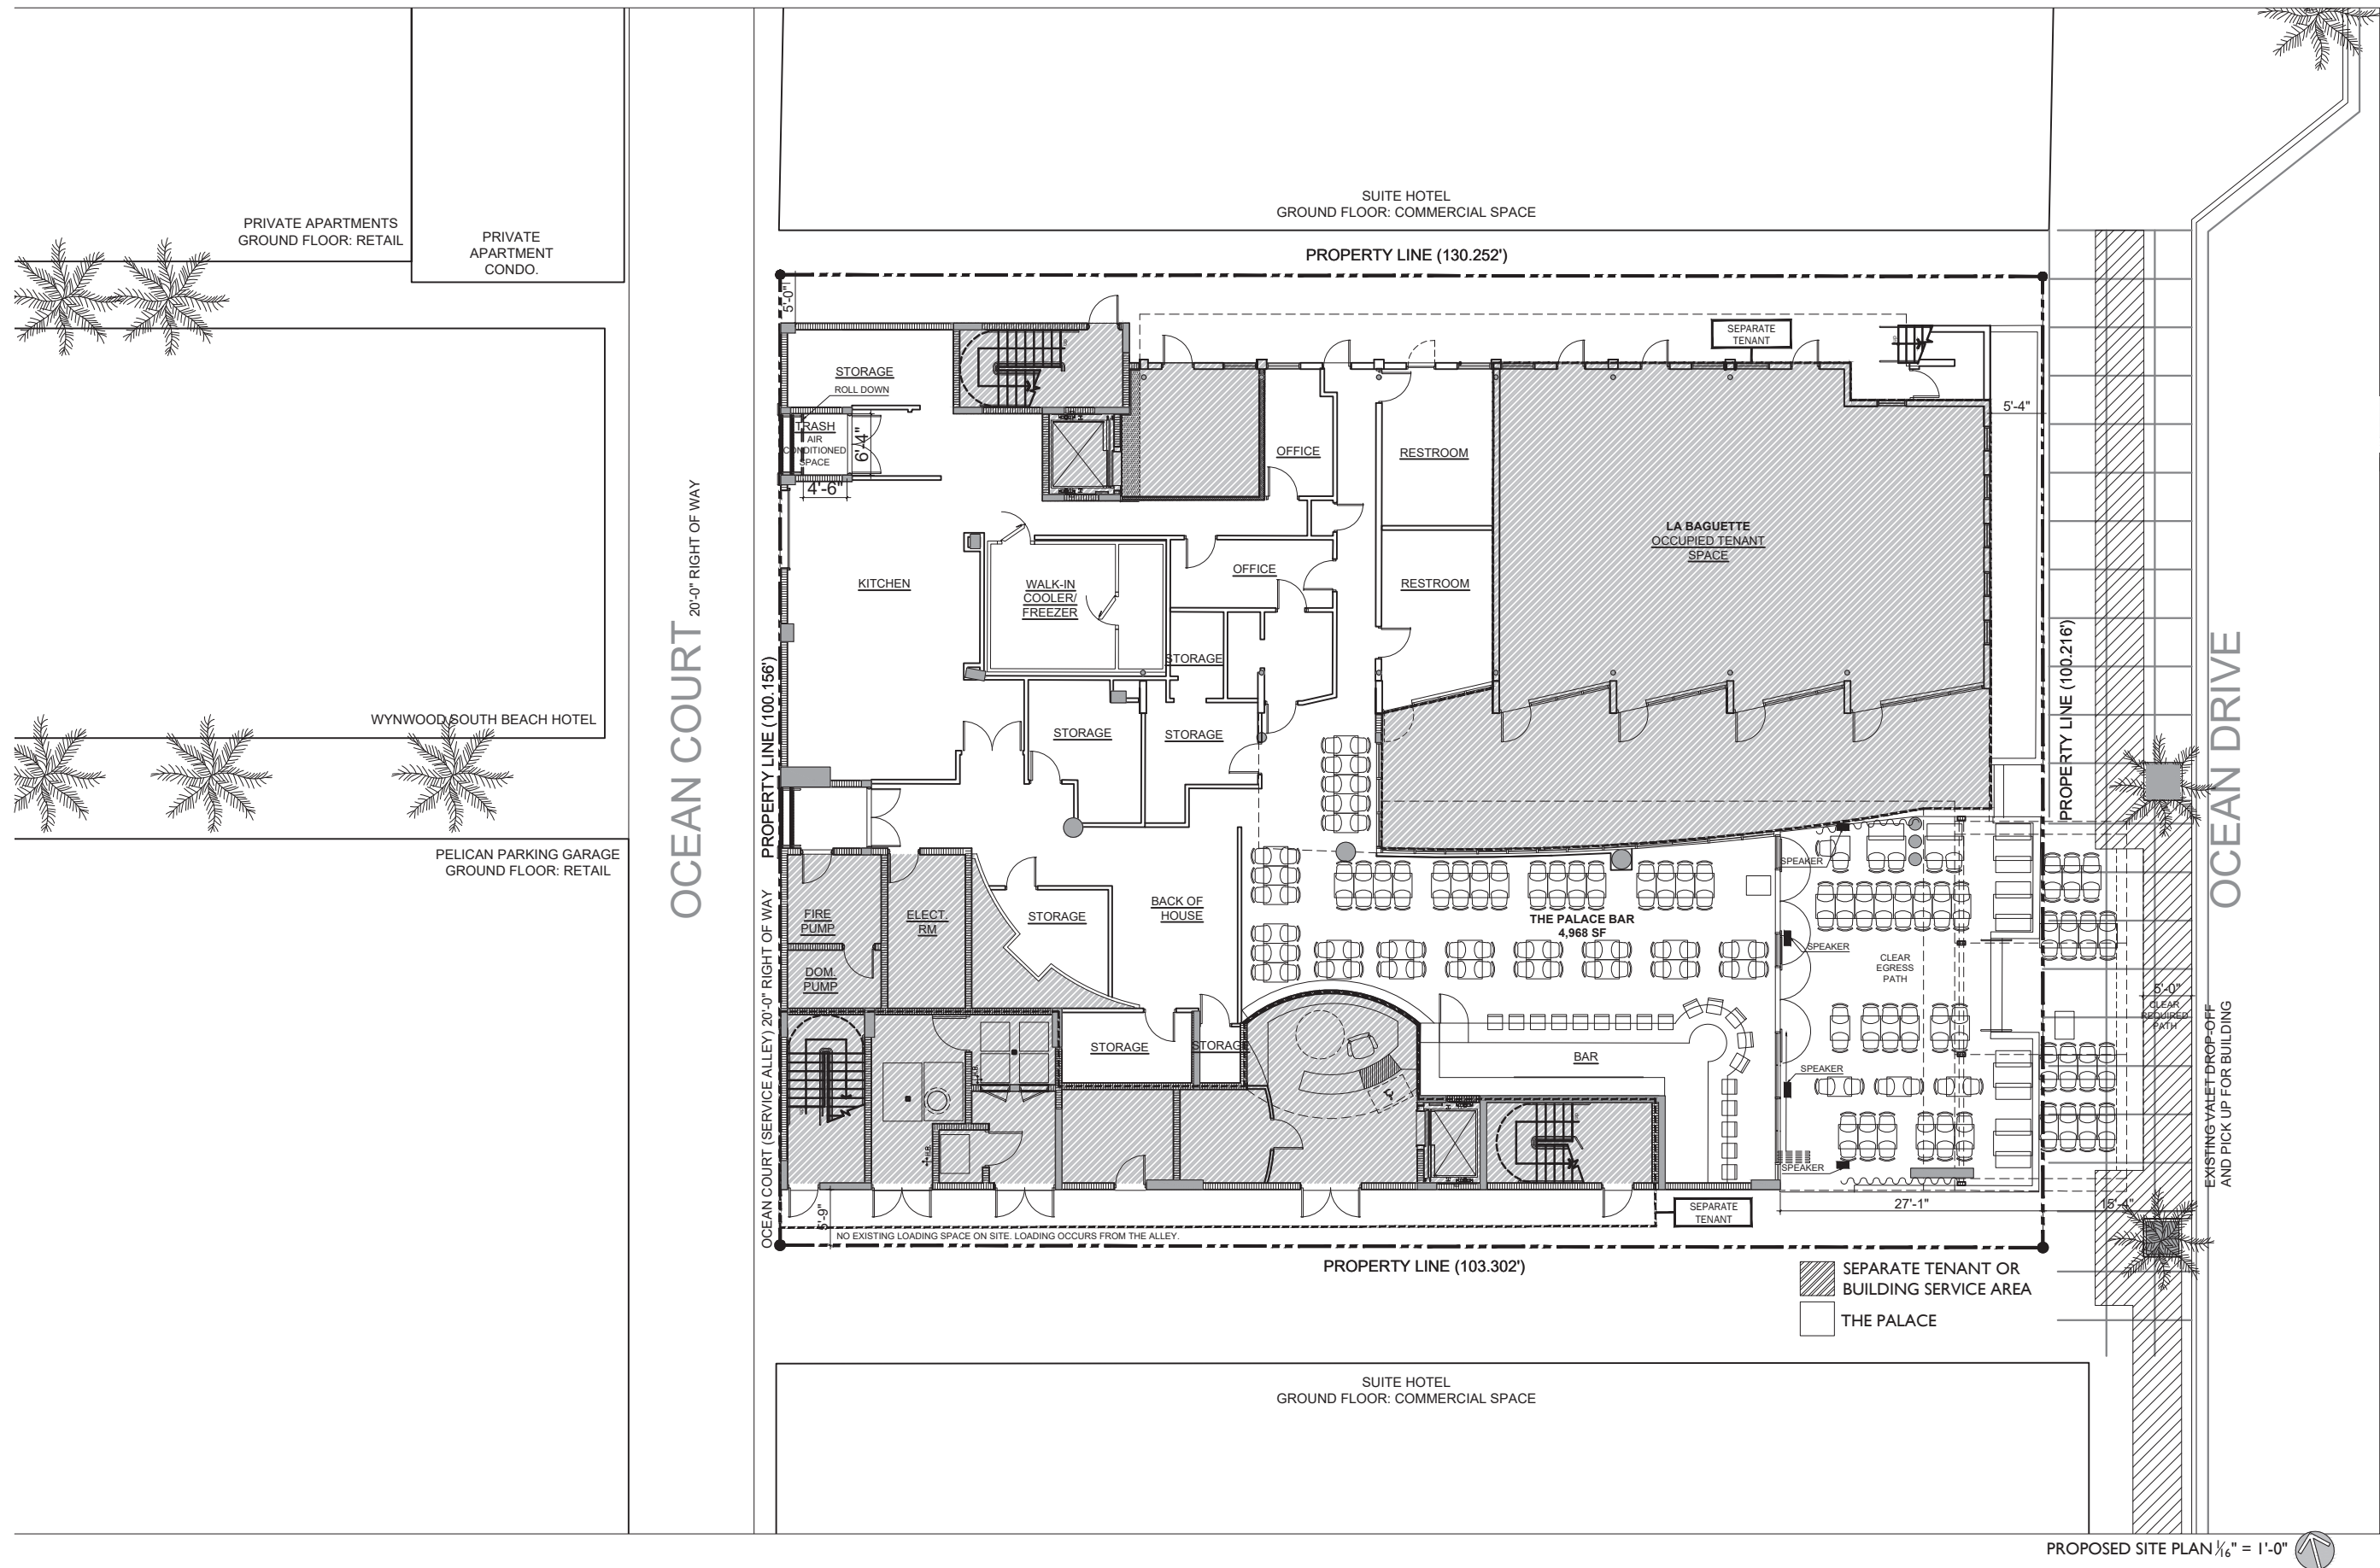

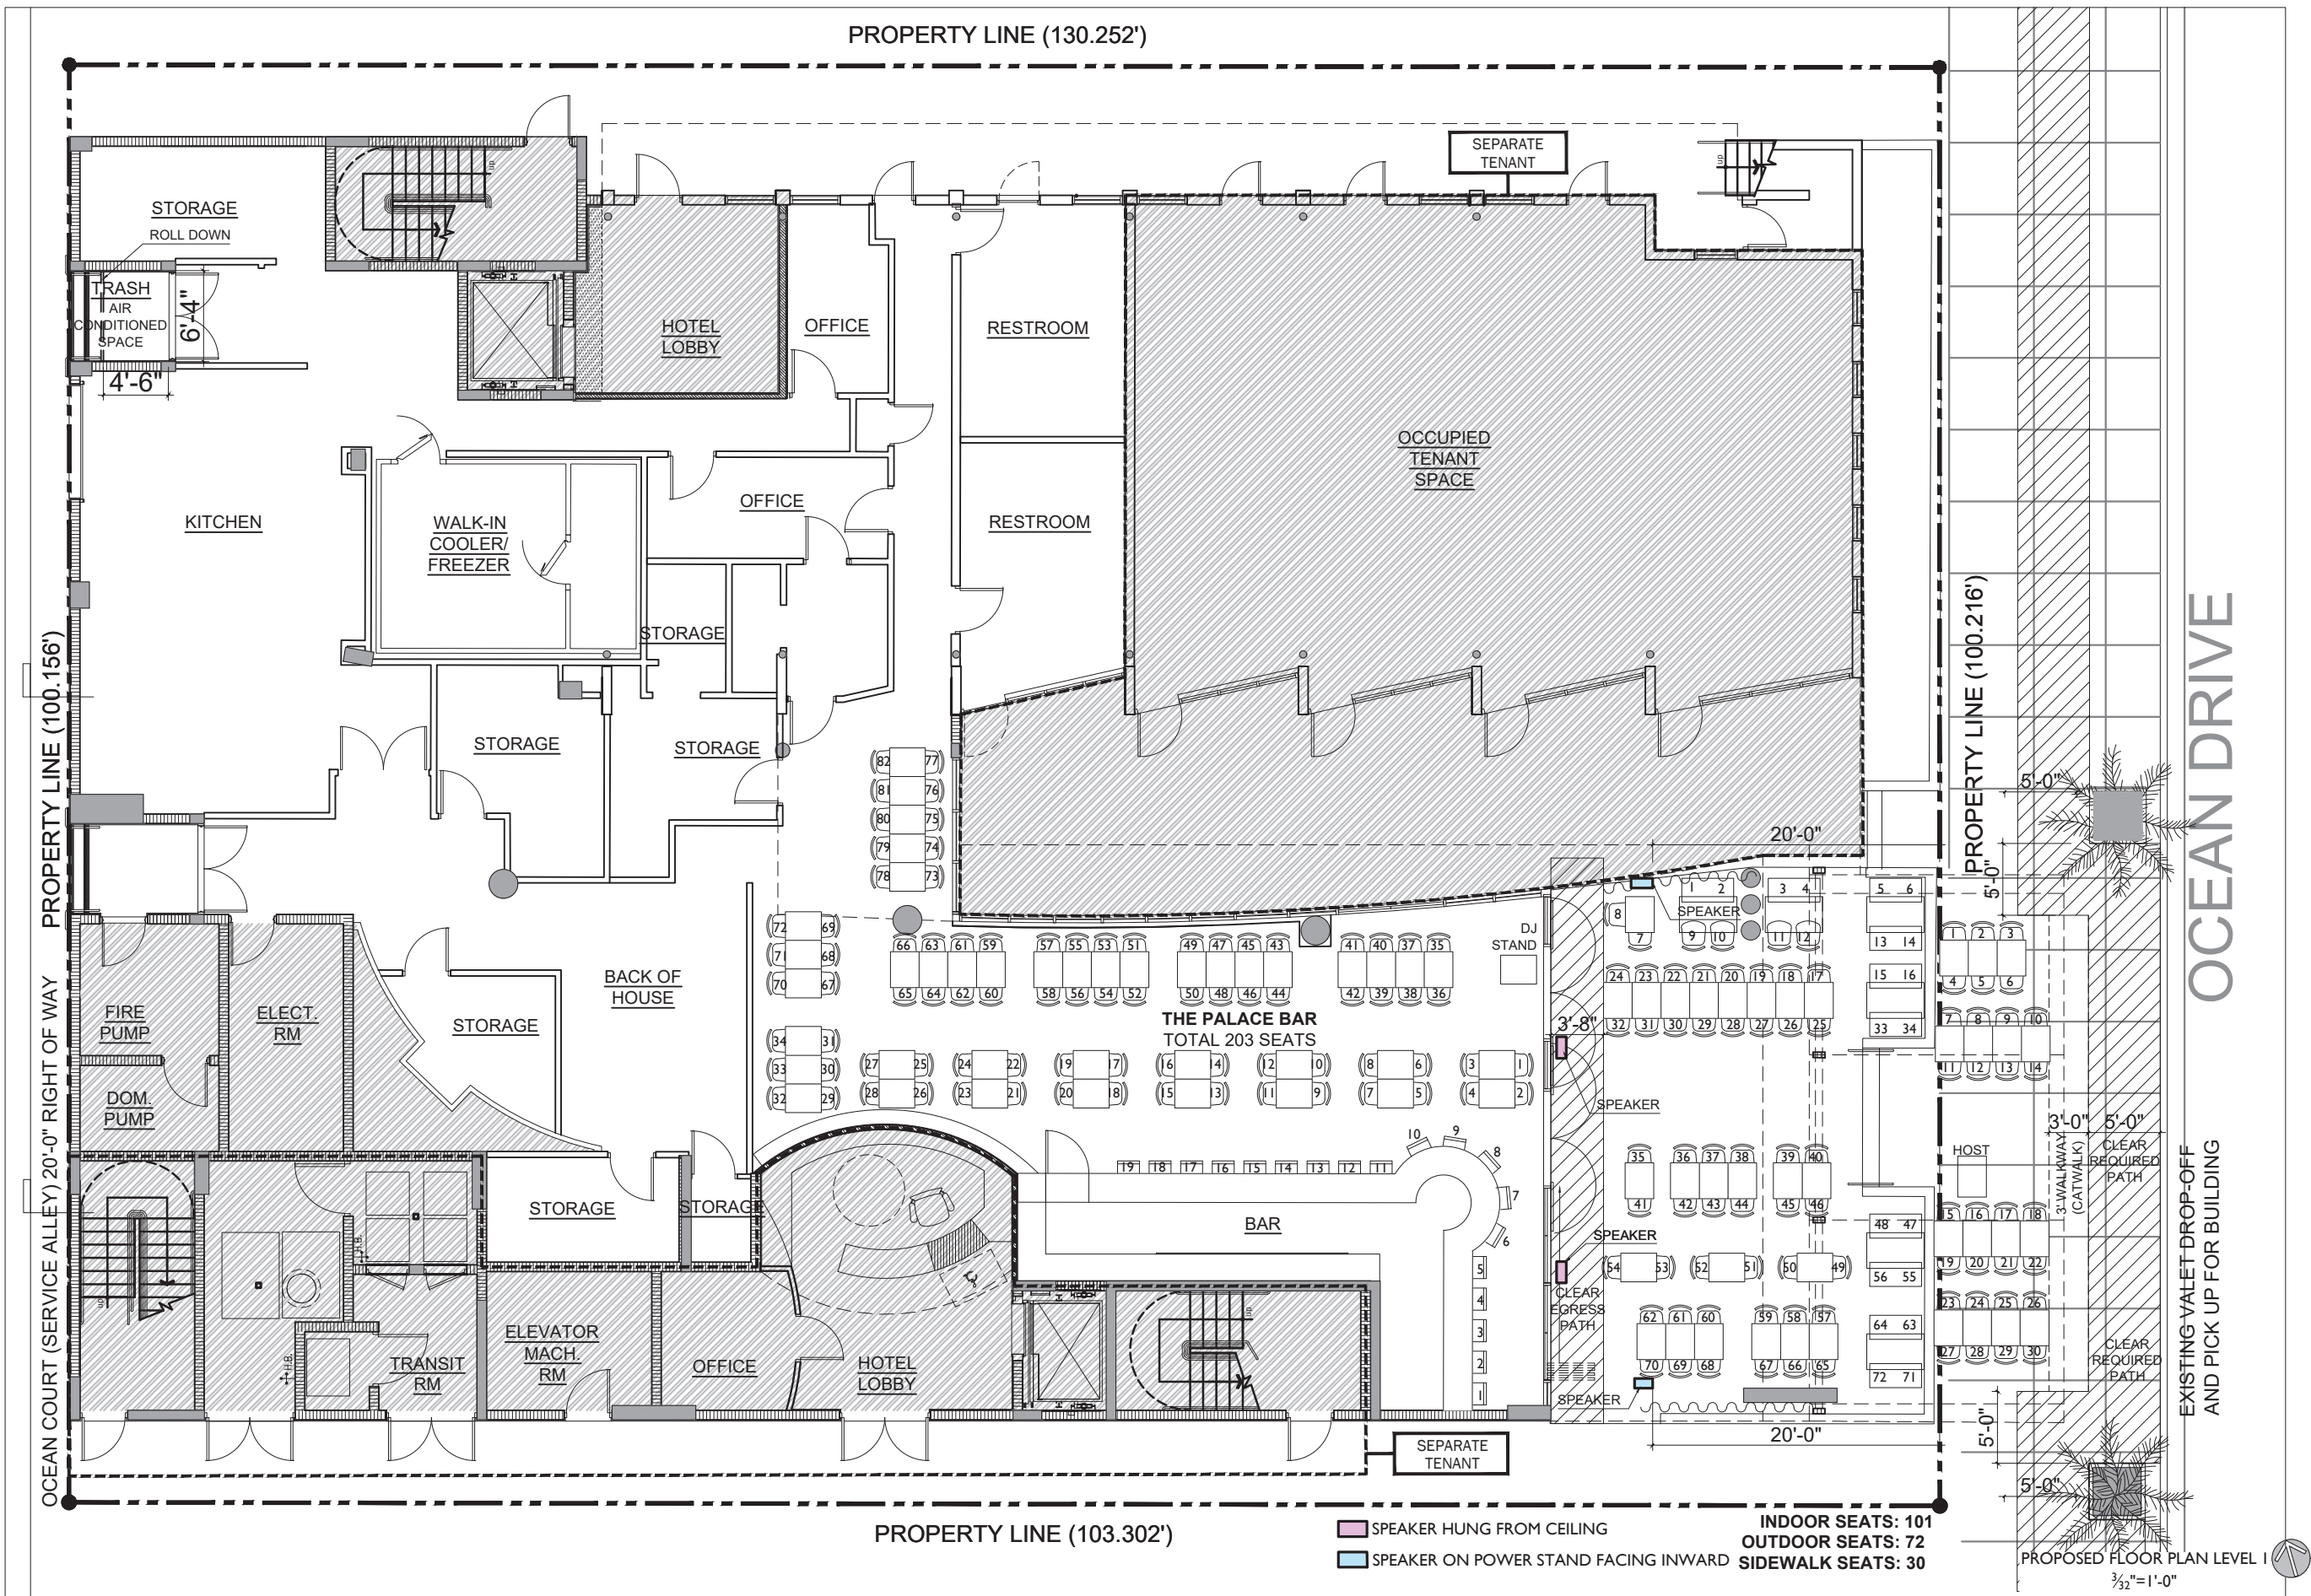

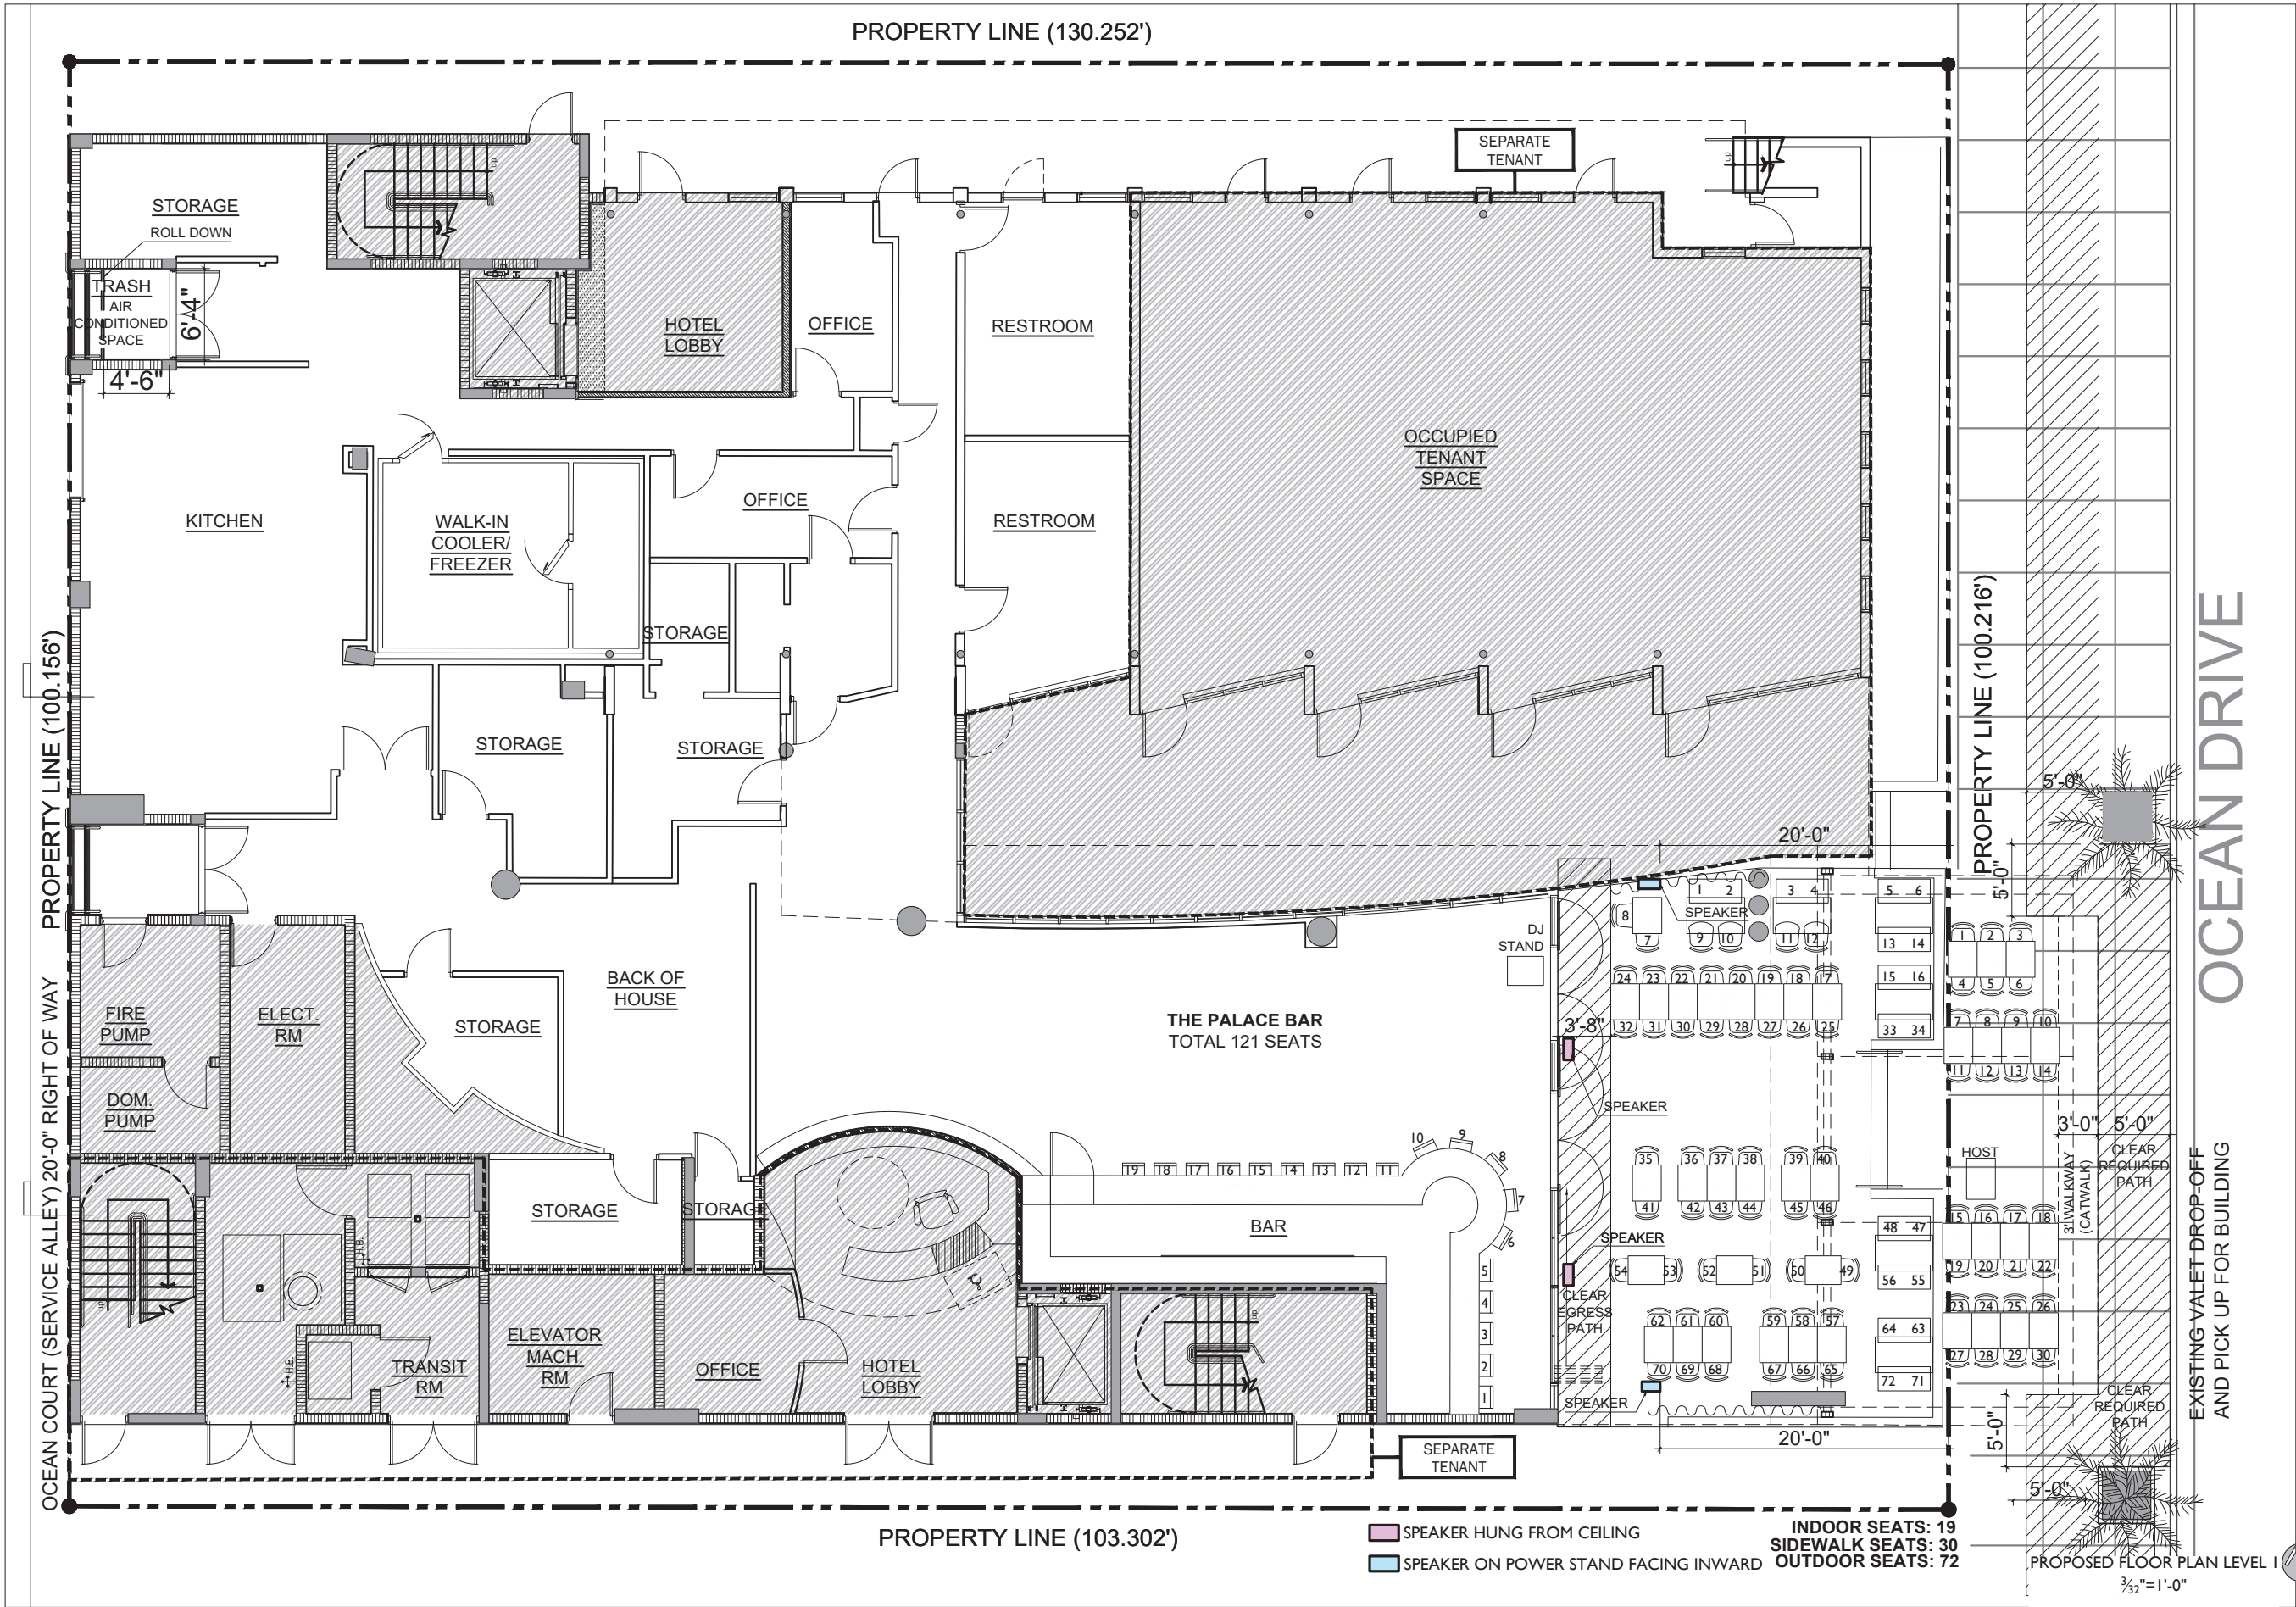

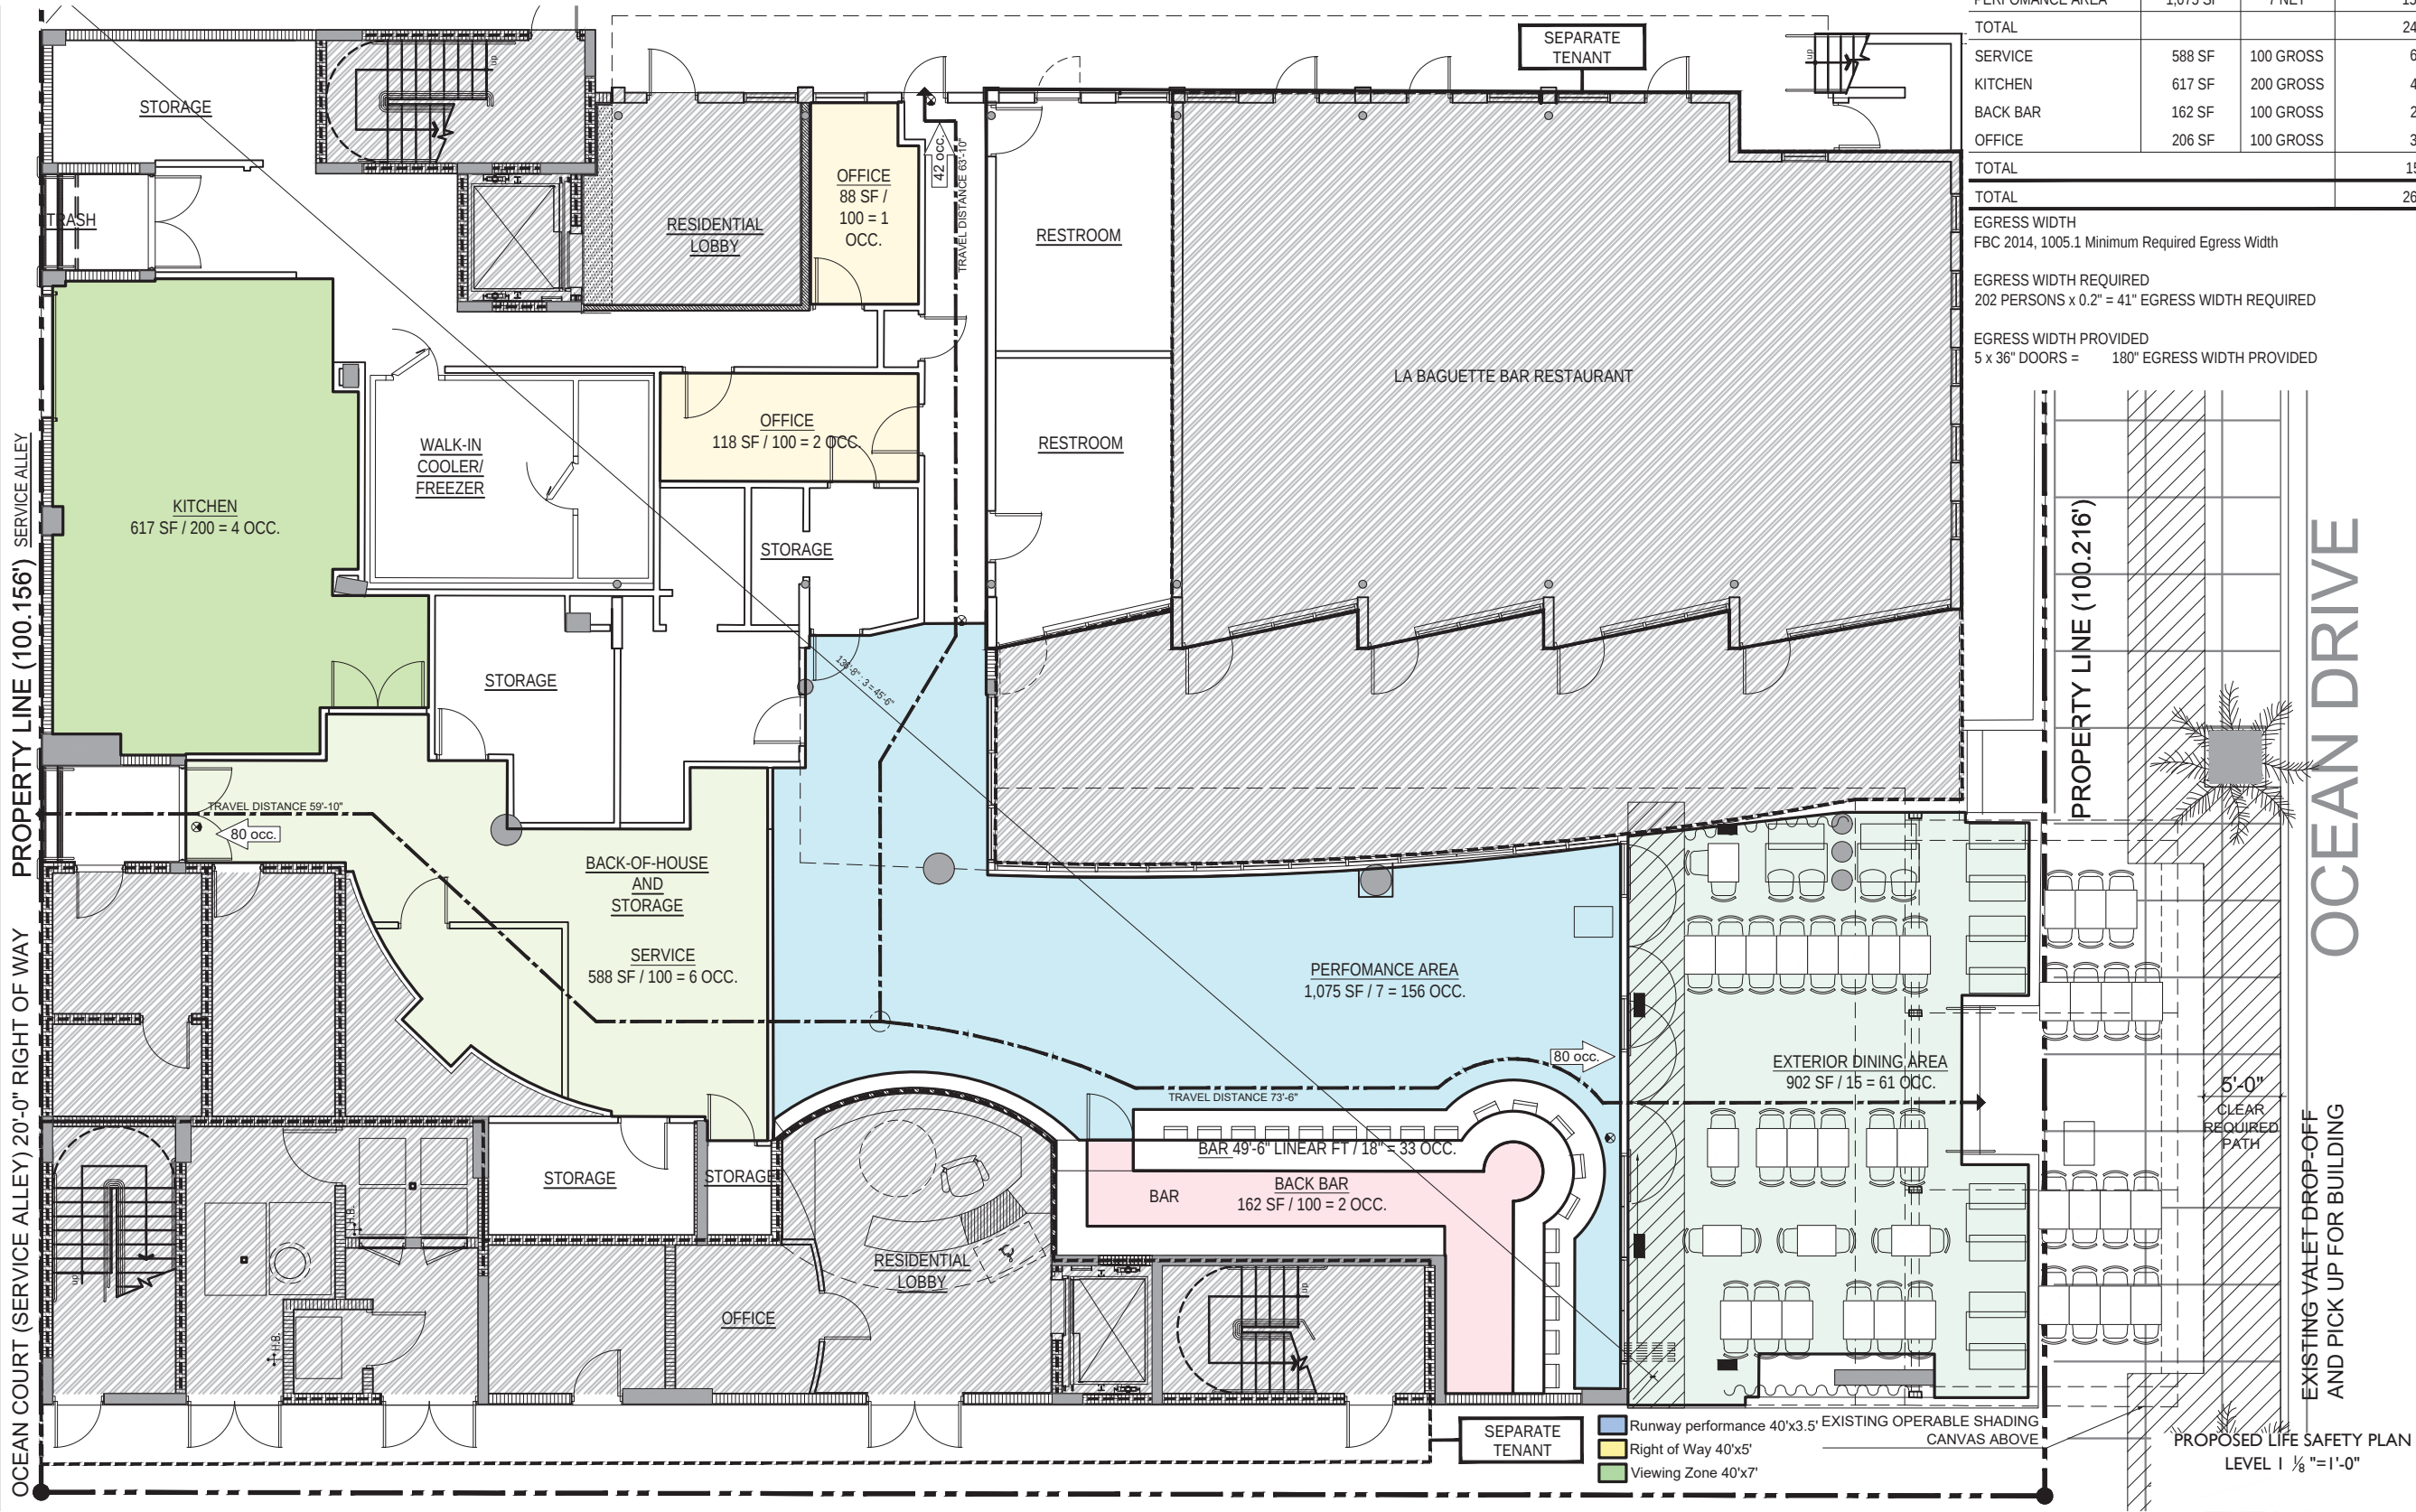

FUNCTION OF SPACE	AREA	OCCUPANT LOAD FACTOR	OCCUPANCY
EXTERIOR DINING AREA WITHIN PROPERTY	902 SF	15 NET	61
BAR	49'-6" LIN. FT	18"	33
PERFORMANCE AREA	1,075 SF	7 NET	154
TOTAL			248
SERVICE	588 SF	100 GROSS	6
KITCHEN	617 SF	200 GROSS	4
BACK BAR	162 SF	100 GROSS	2
OFFICE	206 SF	100 GROSS	3
TOTAL			15
TOTAL			263

EGRESS WIDTH
FBC 2014, 1005.1 Minimum Required Egress Width

EGRESS WIDTH REQUIRED
202 PERSONS x 0.2' = 41" EGRESS WIDTH REQUIRED

EGRESS WIDTH PROVIDED
5 x 36" DOORS = 180" EGRESS WIDTH PROVIDED



7580 NE 4th Court
Studio 100
Miami, FL 33138

1737

PROJECT NUMBER

PROJECT:

PALACE
EVERY QUEEN NEEDS A PALACE
BAR & RESTAURANT

1052 OCEAN DRIVE
UNIT CUC100
MIAMI BEACH
FLORIDA

DRAWING:

PROPOSED LIFE
SAFETY PLAN
LEVEL I
ALTERNATIVE 2

JENNIFER MCCONNEY FLORIDA LIC# AR93044
ALL DRAWINGS AND WRITTEN MATERIAL APPEARING
HEREIN CONSTITUTE THE ORIGINAL AND UNPUBLISHED
WORK OF MCG ARCHITECTURE AND MAY NOT BE
DUPLICATED, USED OR DISCLOSED WITHOUT THE
EXPRESS WRITTEN CONSENT OF MCG ARCHITECTURE &
PLANNING, INC. (© 2017)

SCALE: 1/8" = 1'-0"
CHECK: JMcG
DATE: 12/21/2017
SHEET NUMBER

PROPOSED LIFE SAFETY PLAN
LEVEL I 1/8" = 1'-0"



A1.03B