

CASCADING ROSEMARY

THATCH PALMS, TYPICAL

Ravenala madagascariensis
TRAVELERS PALM

Clusia guttifera
SMALL LEAF CLUSIA

FRAGRANT VINES,
WHITE FLOWERING,
GROWING ON TRELLIS

Conocarpus erectus var. *Sericeus*
SILVER BUTTONWOOD, TYPICAL

GOLDEN CREEPER
HORIZONTAL COCOPLUM
RAILROAD VINE
Spartina bakeri

Clusia rosea Nana
DWARF CLUSIA

SEASONAL COLOR

SEASONAL COLOR

Bulnesia arborea
VERAWOOD, TYPICAL

STEPHANOTIS & FICUS
REPENS


ALOE VERA &
AECHMEA DEAN


GOLDEN CREEPER &
COONTIE

THATCH PALMS, TYPICAL

Clusia rosea
PITCH APPLE

Conocarpus erectus var. *Sericeus*
SILVER BUTTONWOOD, TYPICAL

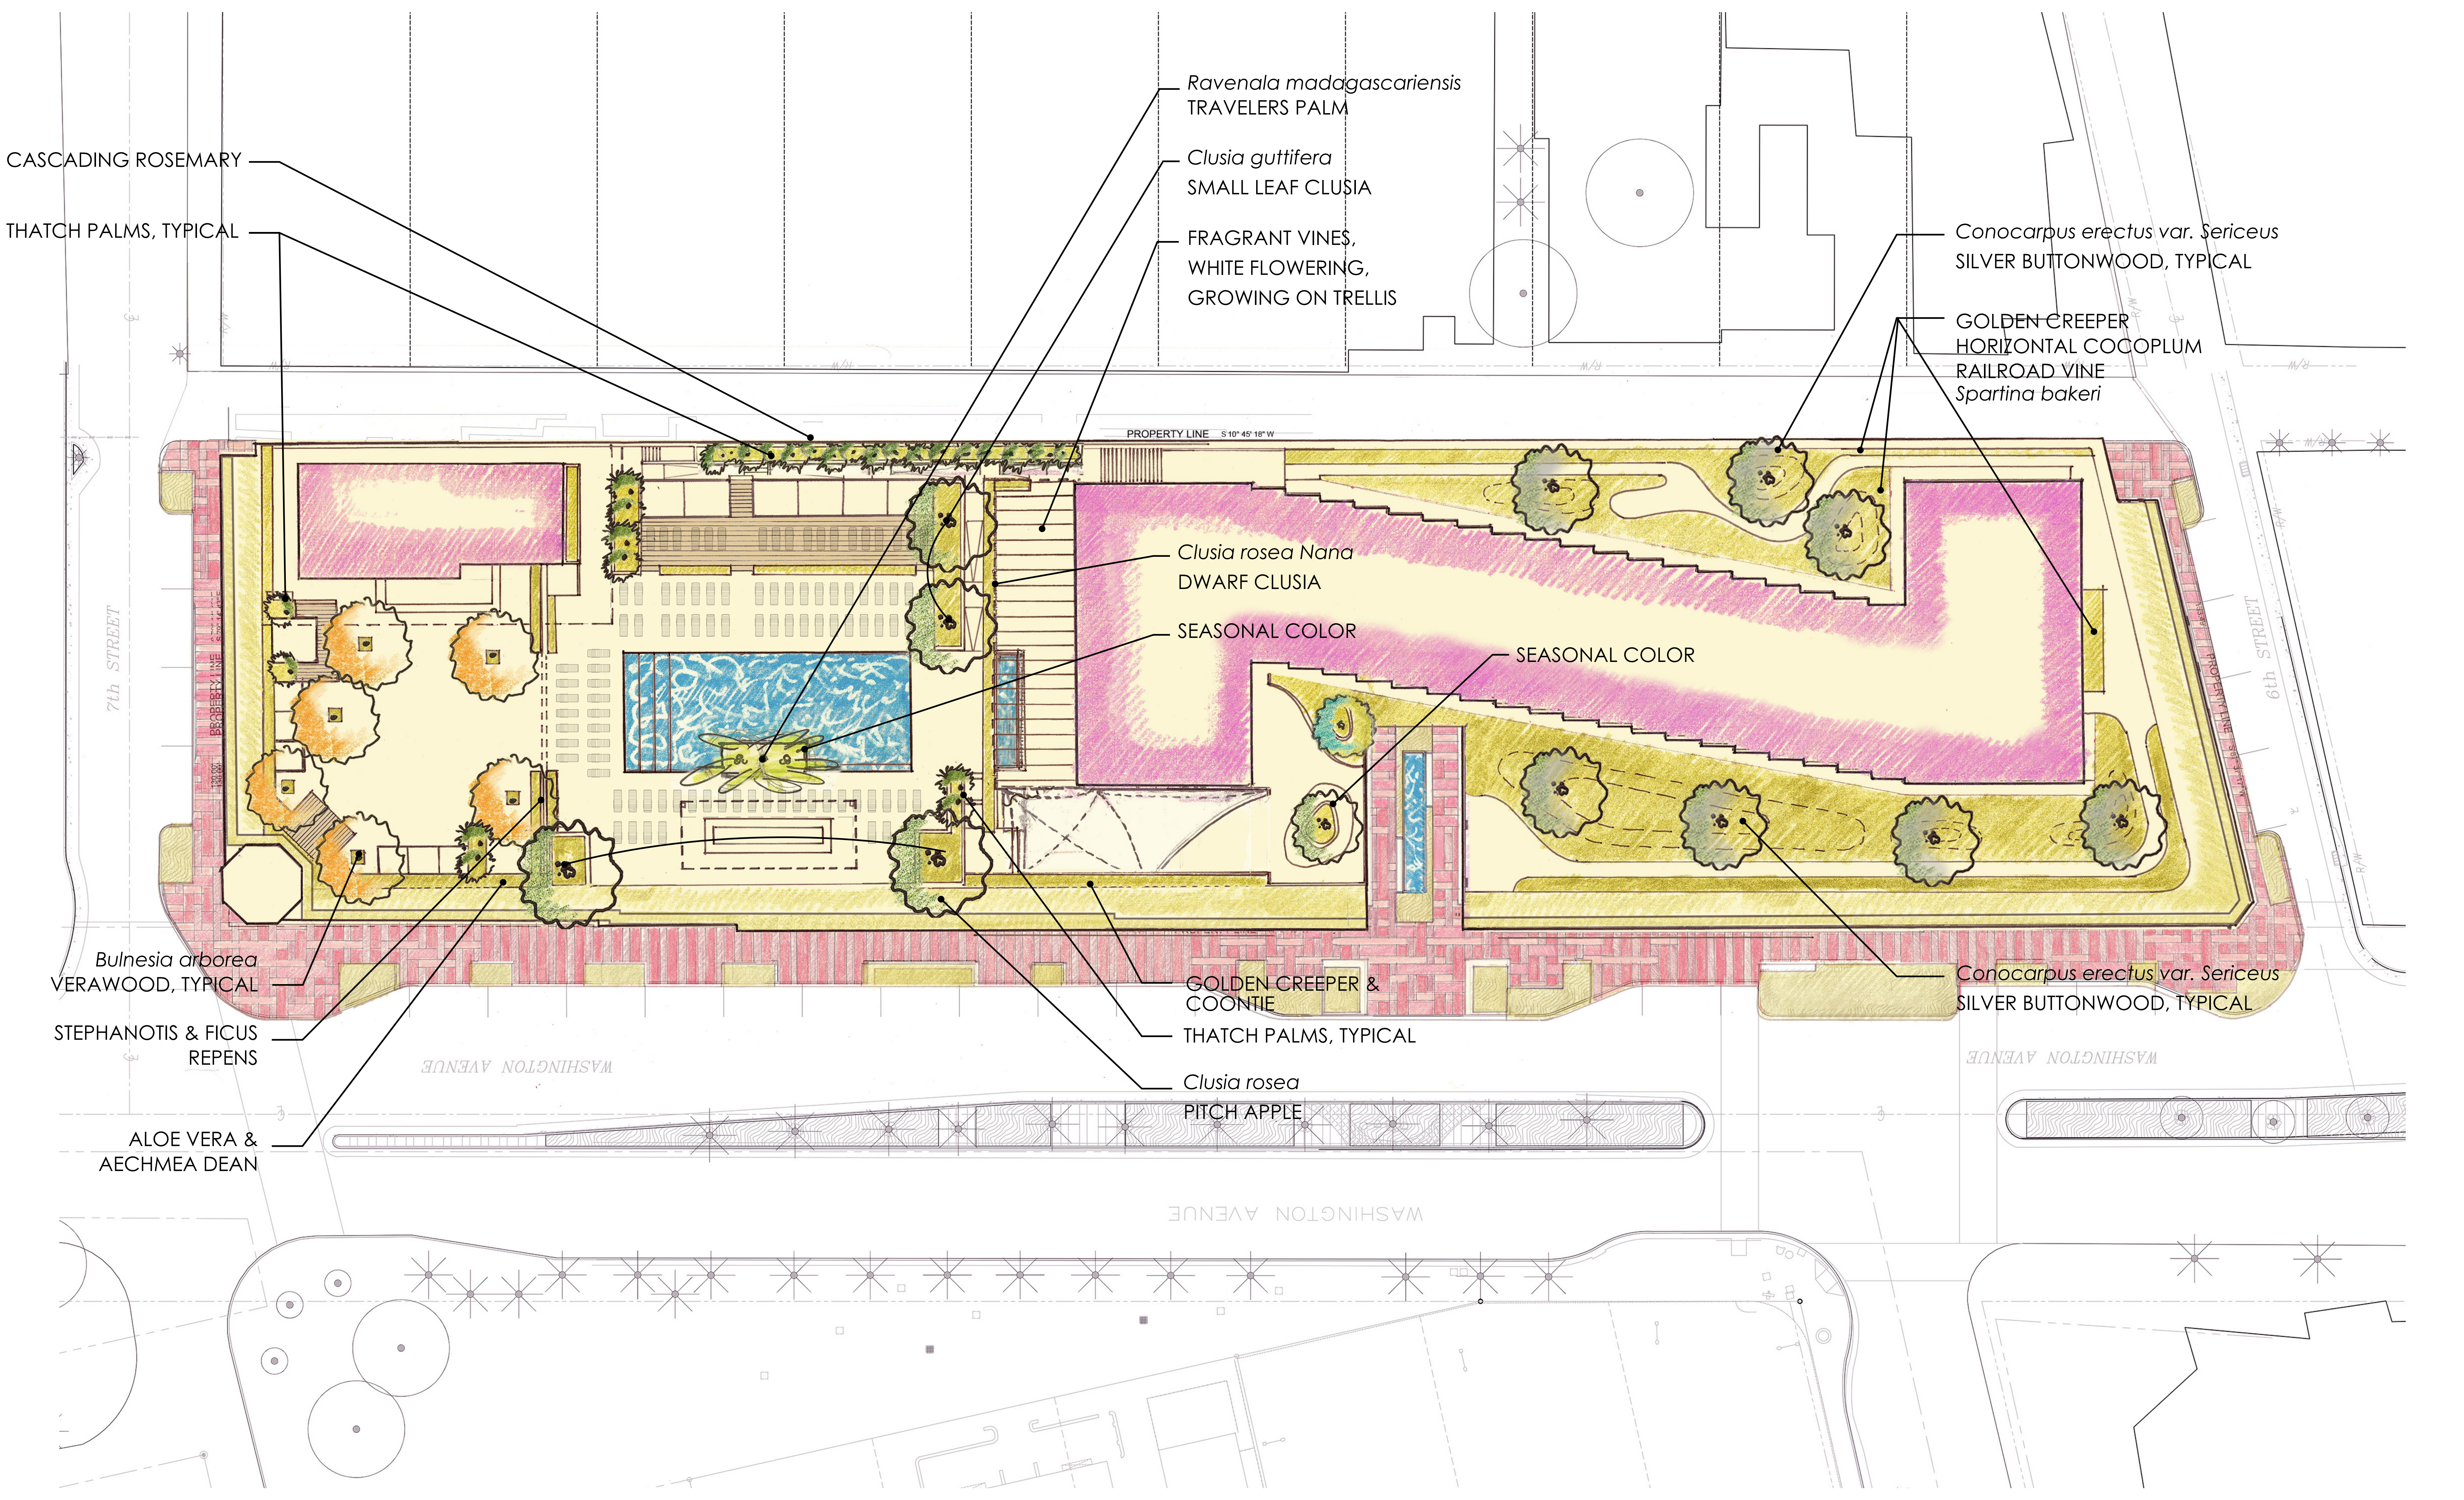

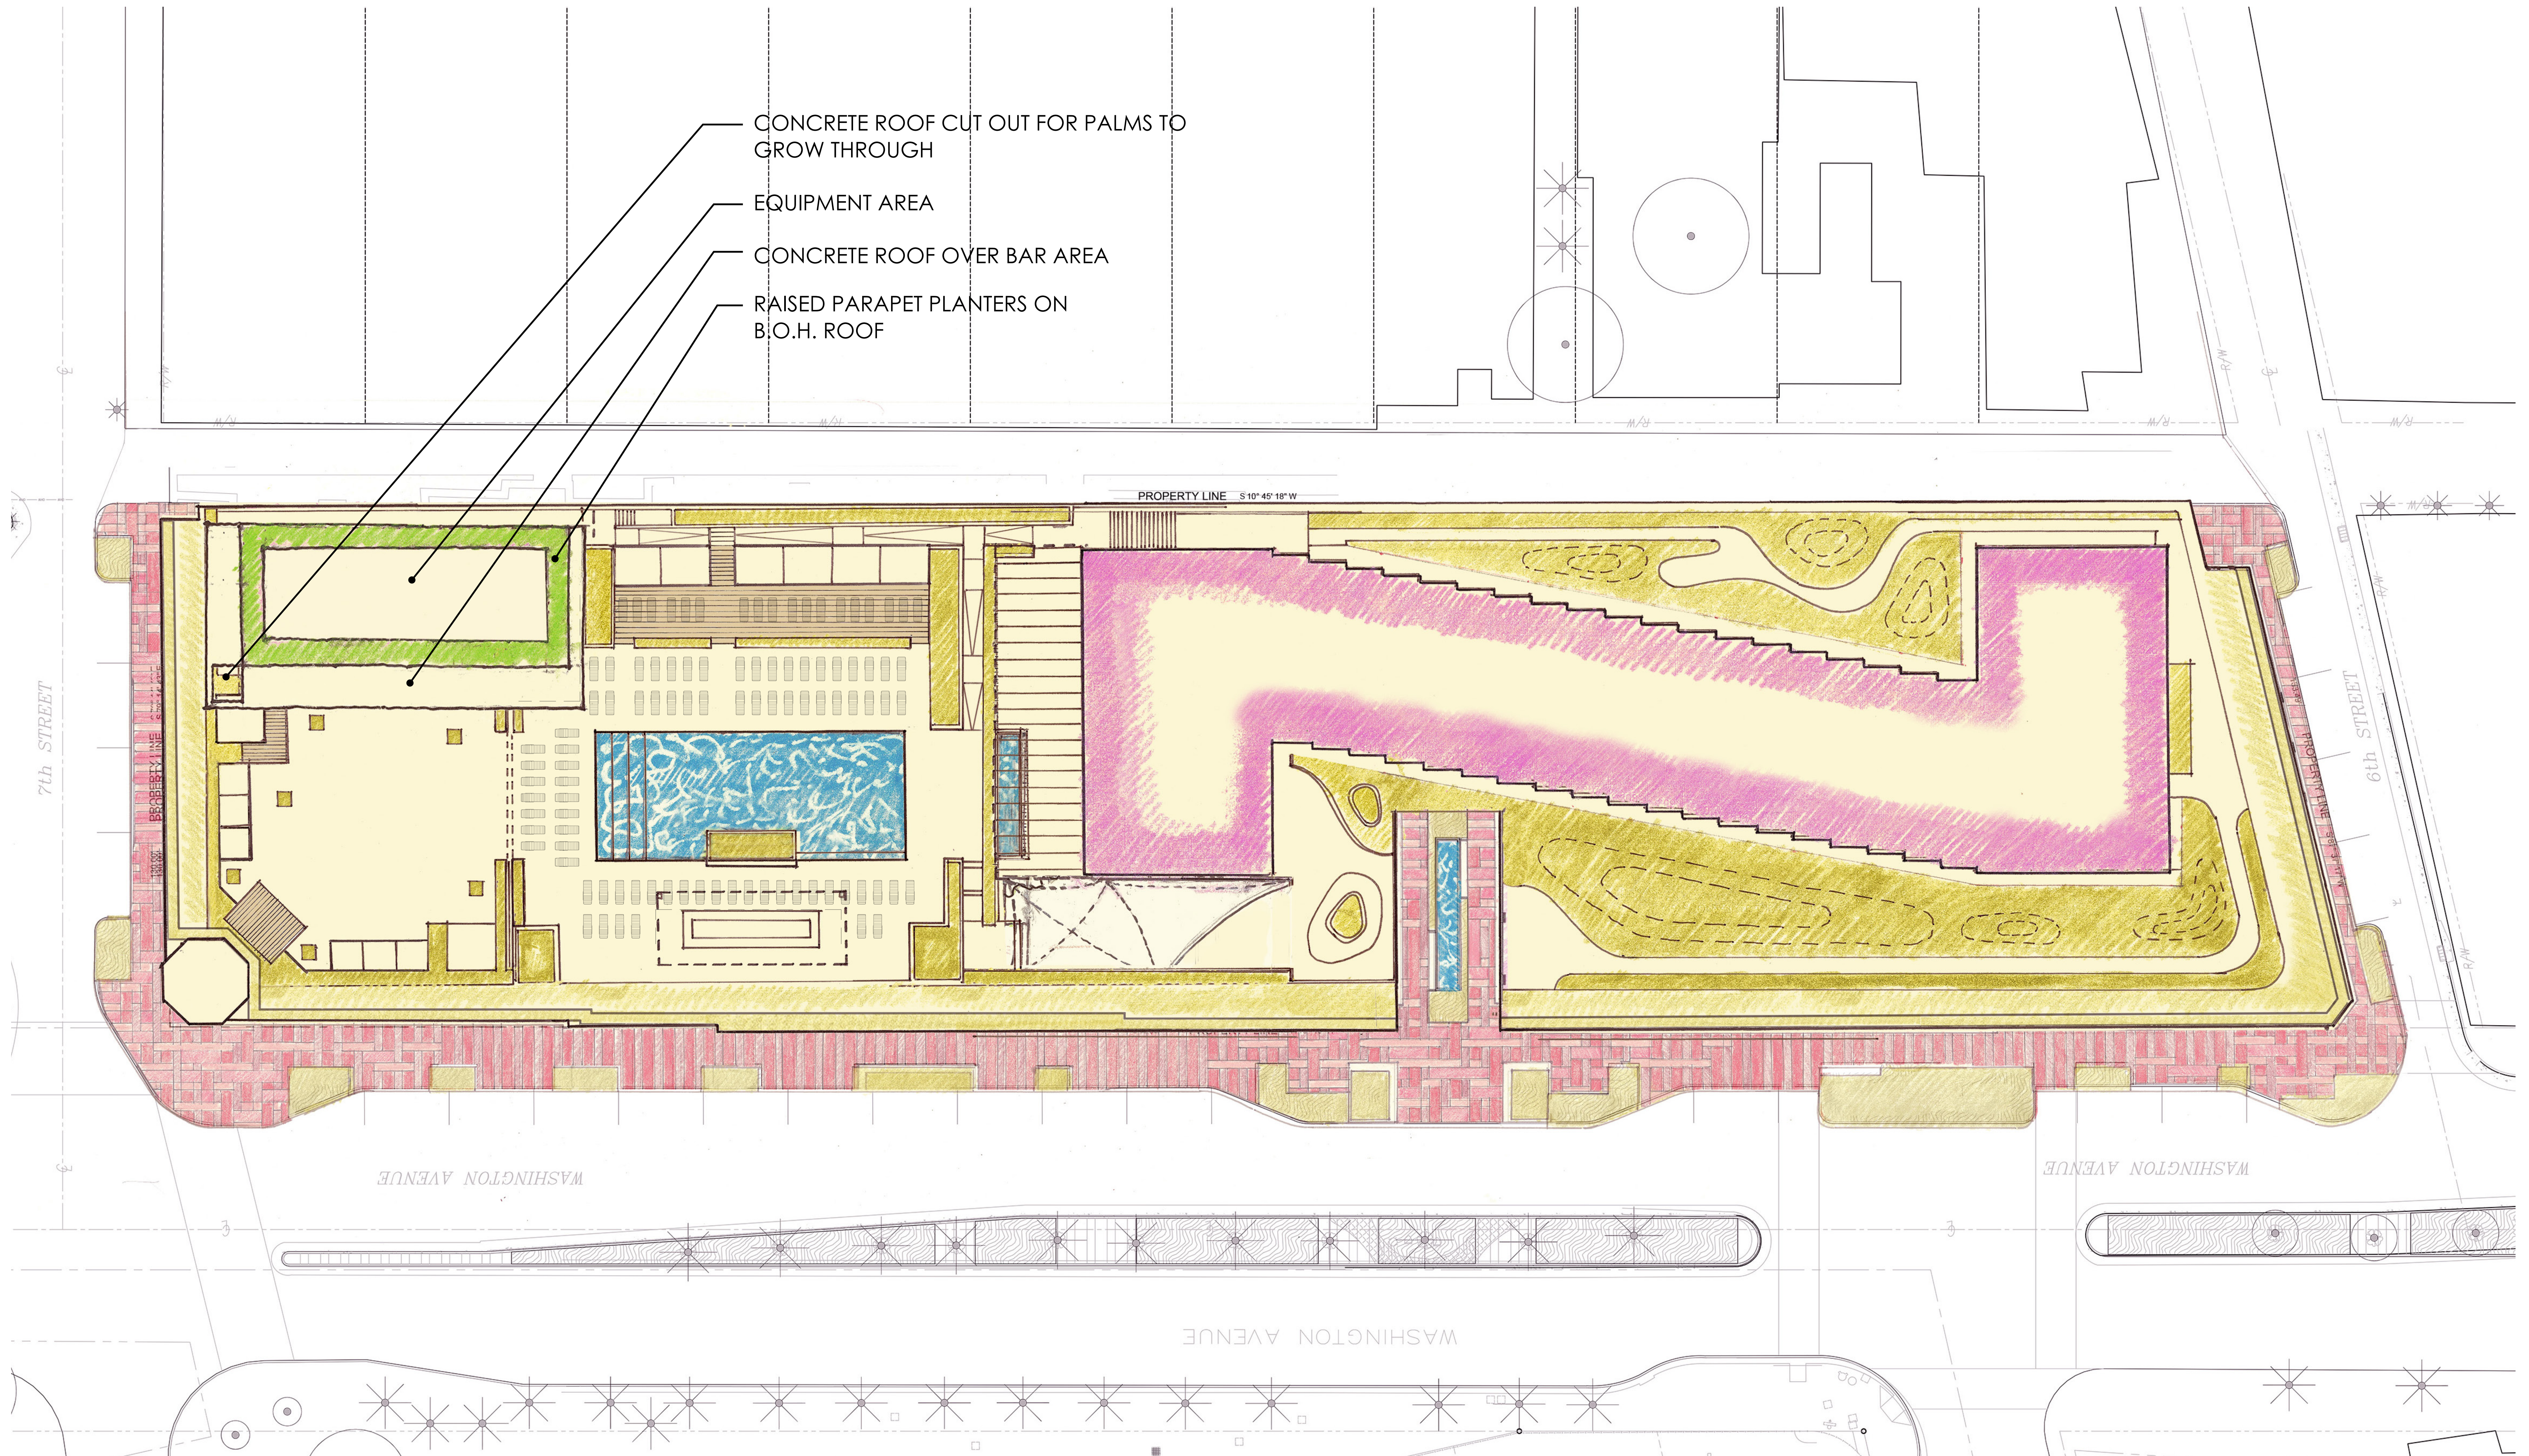

Morris Adjmi Architects
www.ma.com

O'Brien Lighting Inc

Washington
Squared LLC

Ken Fulk

Nichols Brosch Wurst
Wolfe & Associates

Raymond Jungles inc.

601-685 Washington Ave.
Miami Beach, FL

L-10 Third Level - Back of House Roof

Historic Preservation Board Interim Resubmittal / 17 March 2016

DRAWINGS NOT FOR CONSTRUCTION




0 6' 12' 32'
SCALE: 1/16" = 1'-0"
@ 30" X 42"

HISTORIC PRESERVATION BOARD INTERIM RESUBMITTAL

601-685 Washington Avenue
Miami Beach, FL | March 17, 2016

JUNGLES

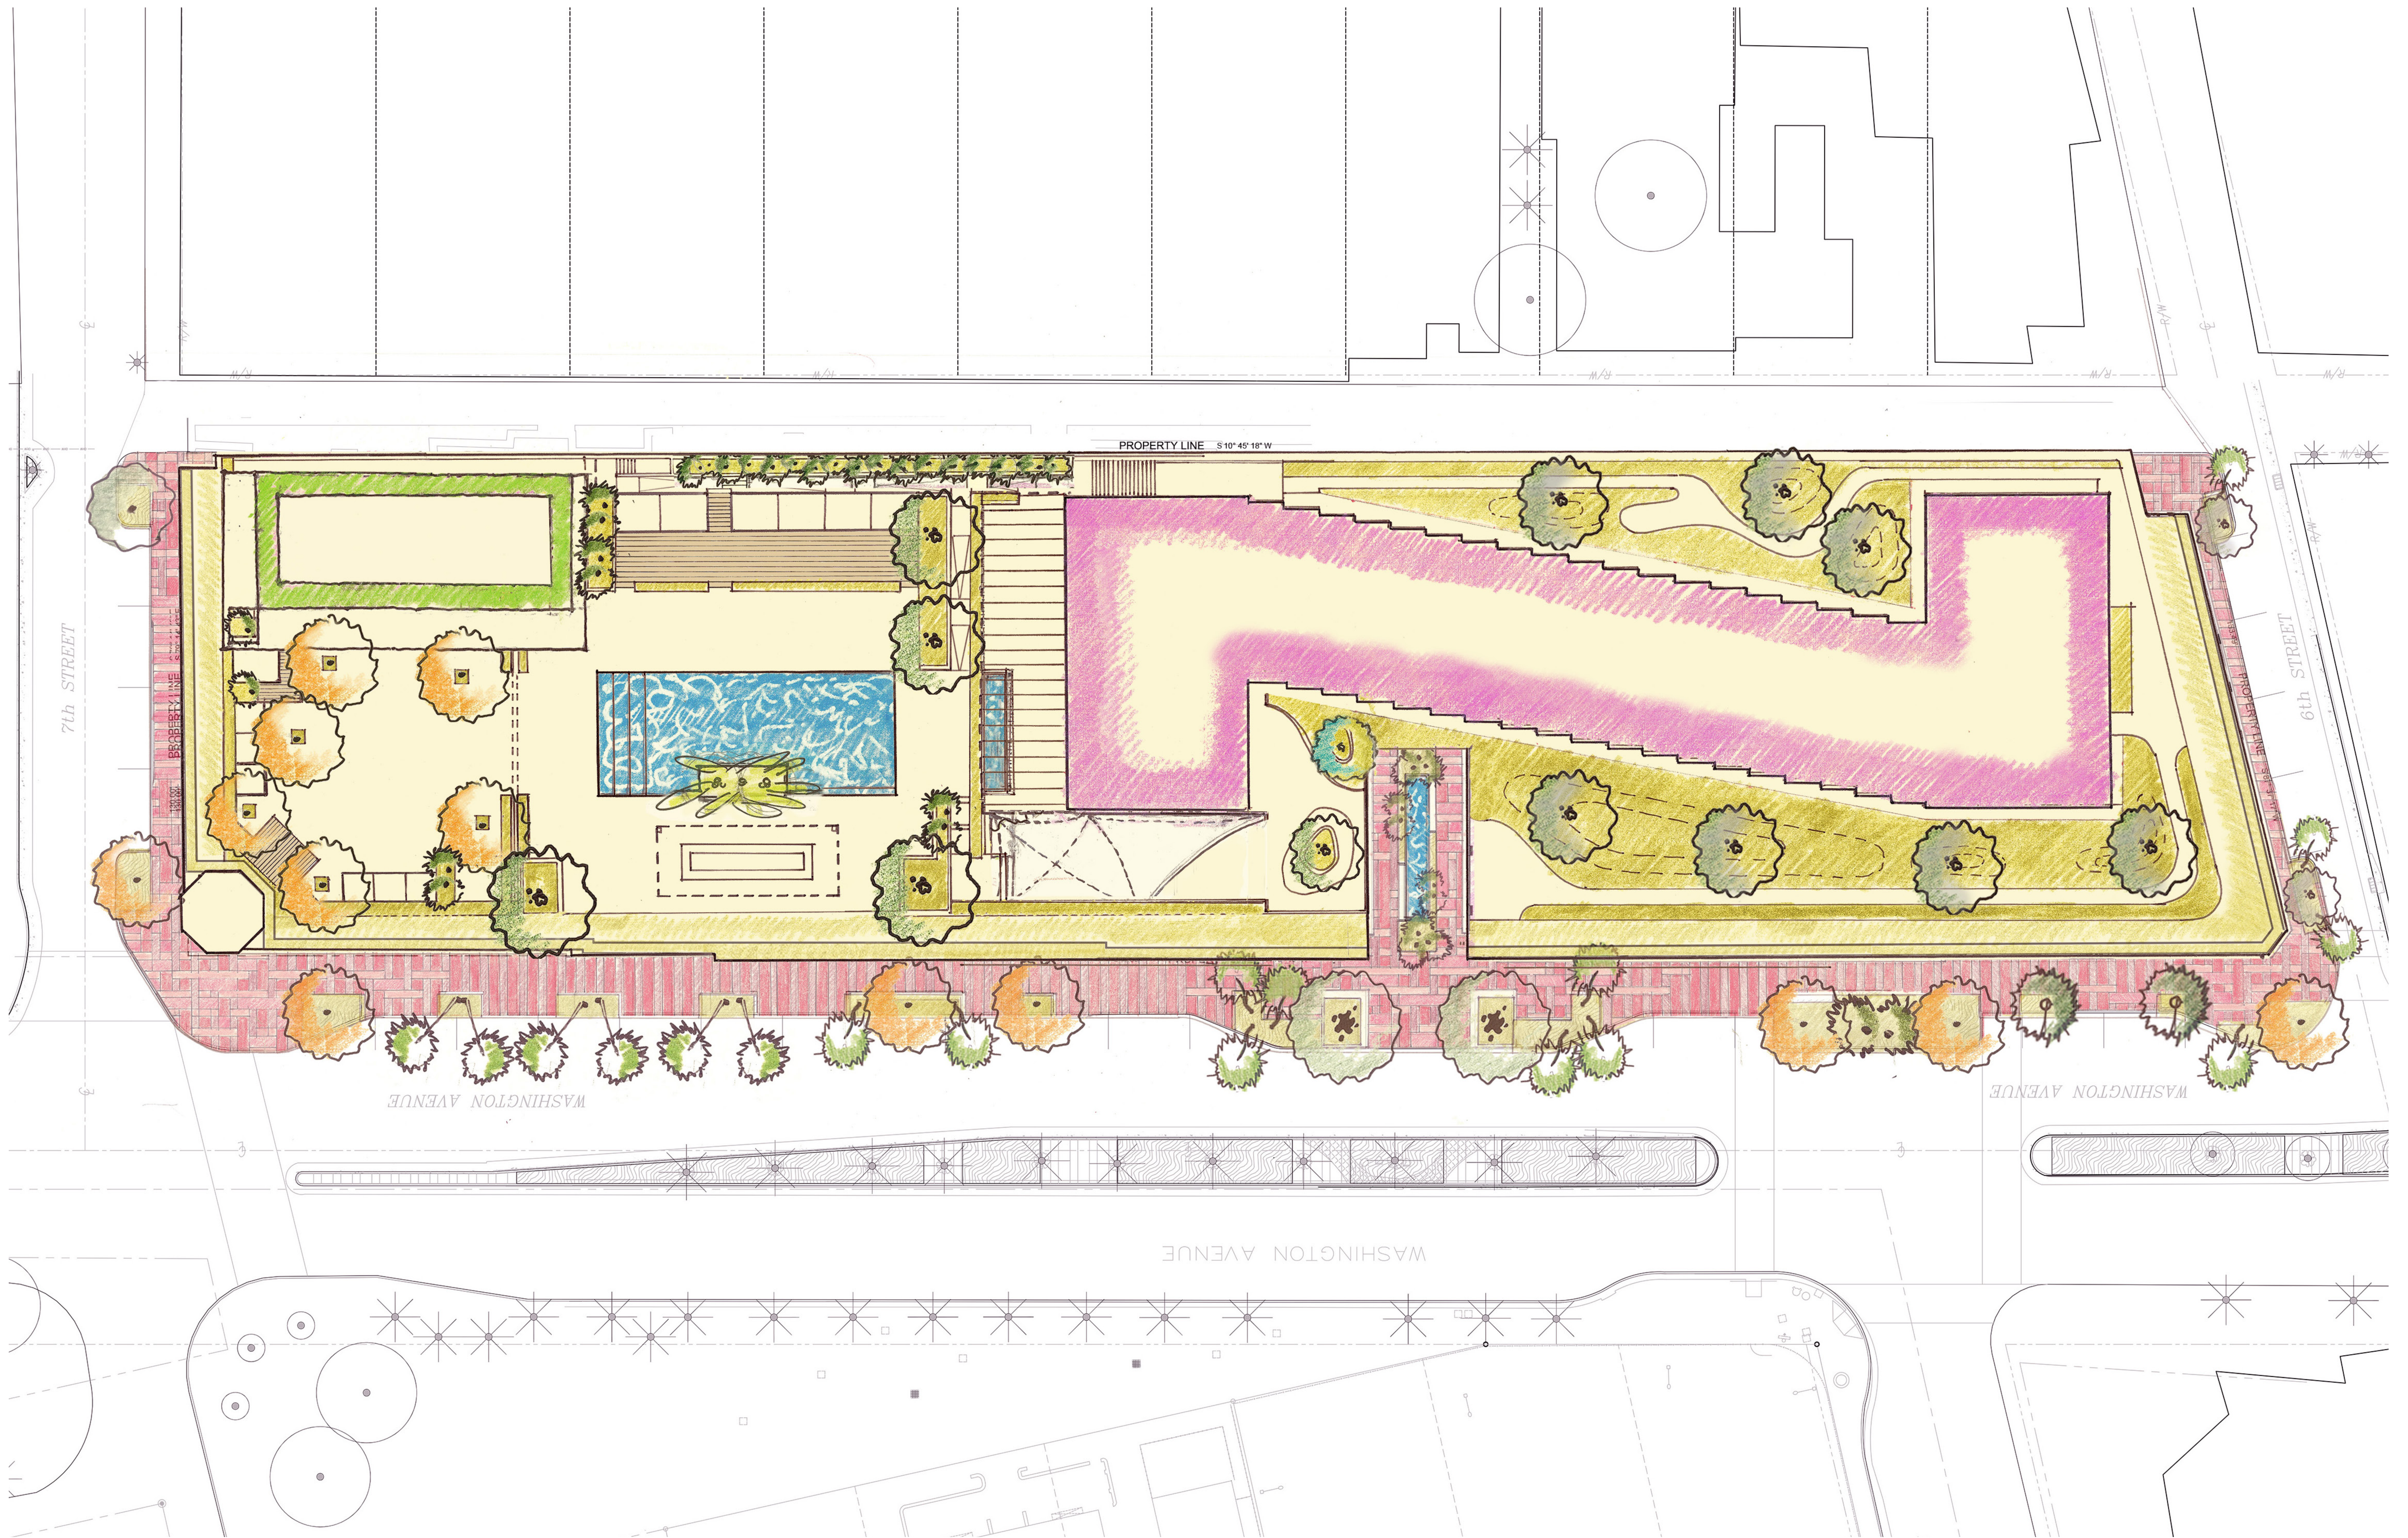

Morris Adjmi Architects
www.ma.com
O'Brien Lighting Inc

Washington
Squared LLC
Ken Fulk

Nichols Brosch Wurst
Wolfe & Associates
Raymond Jungles inc.

601-685 Washington Ave.
Miami Beach, FL

L-11 Composite Site Plan

Historic Preservation Board Interim Resubmittal / 17 March 2016

DRAWINGS NOT FOR CONSTRUCTION



0 6' 12' 32'
SCALE: 1/16" = 1'-0"
@ 30" X 42"

HISTORIC PRESERVATION BOARD INTERIM RESUBMITTAL

601-685 Washington Avenue
Miami Beach, FL | March 17, 2016

JUNGLES