


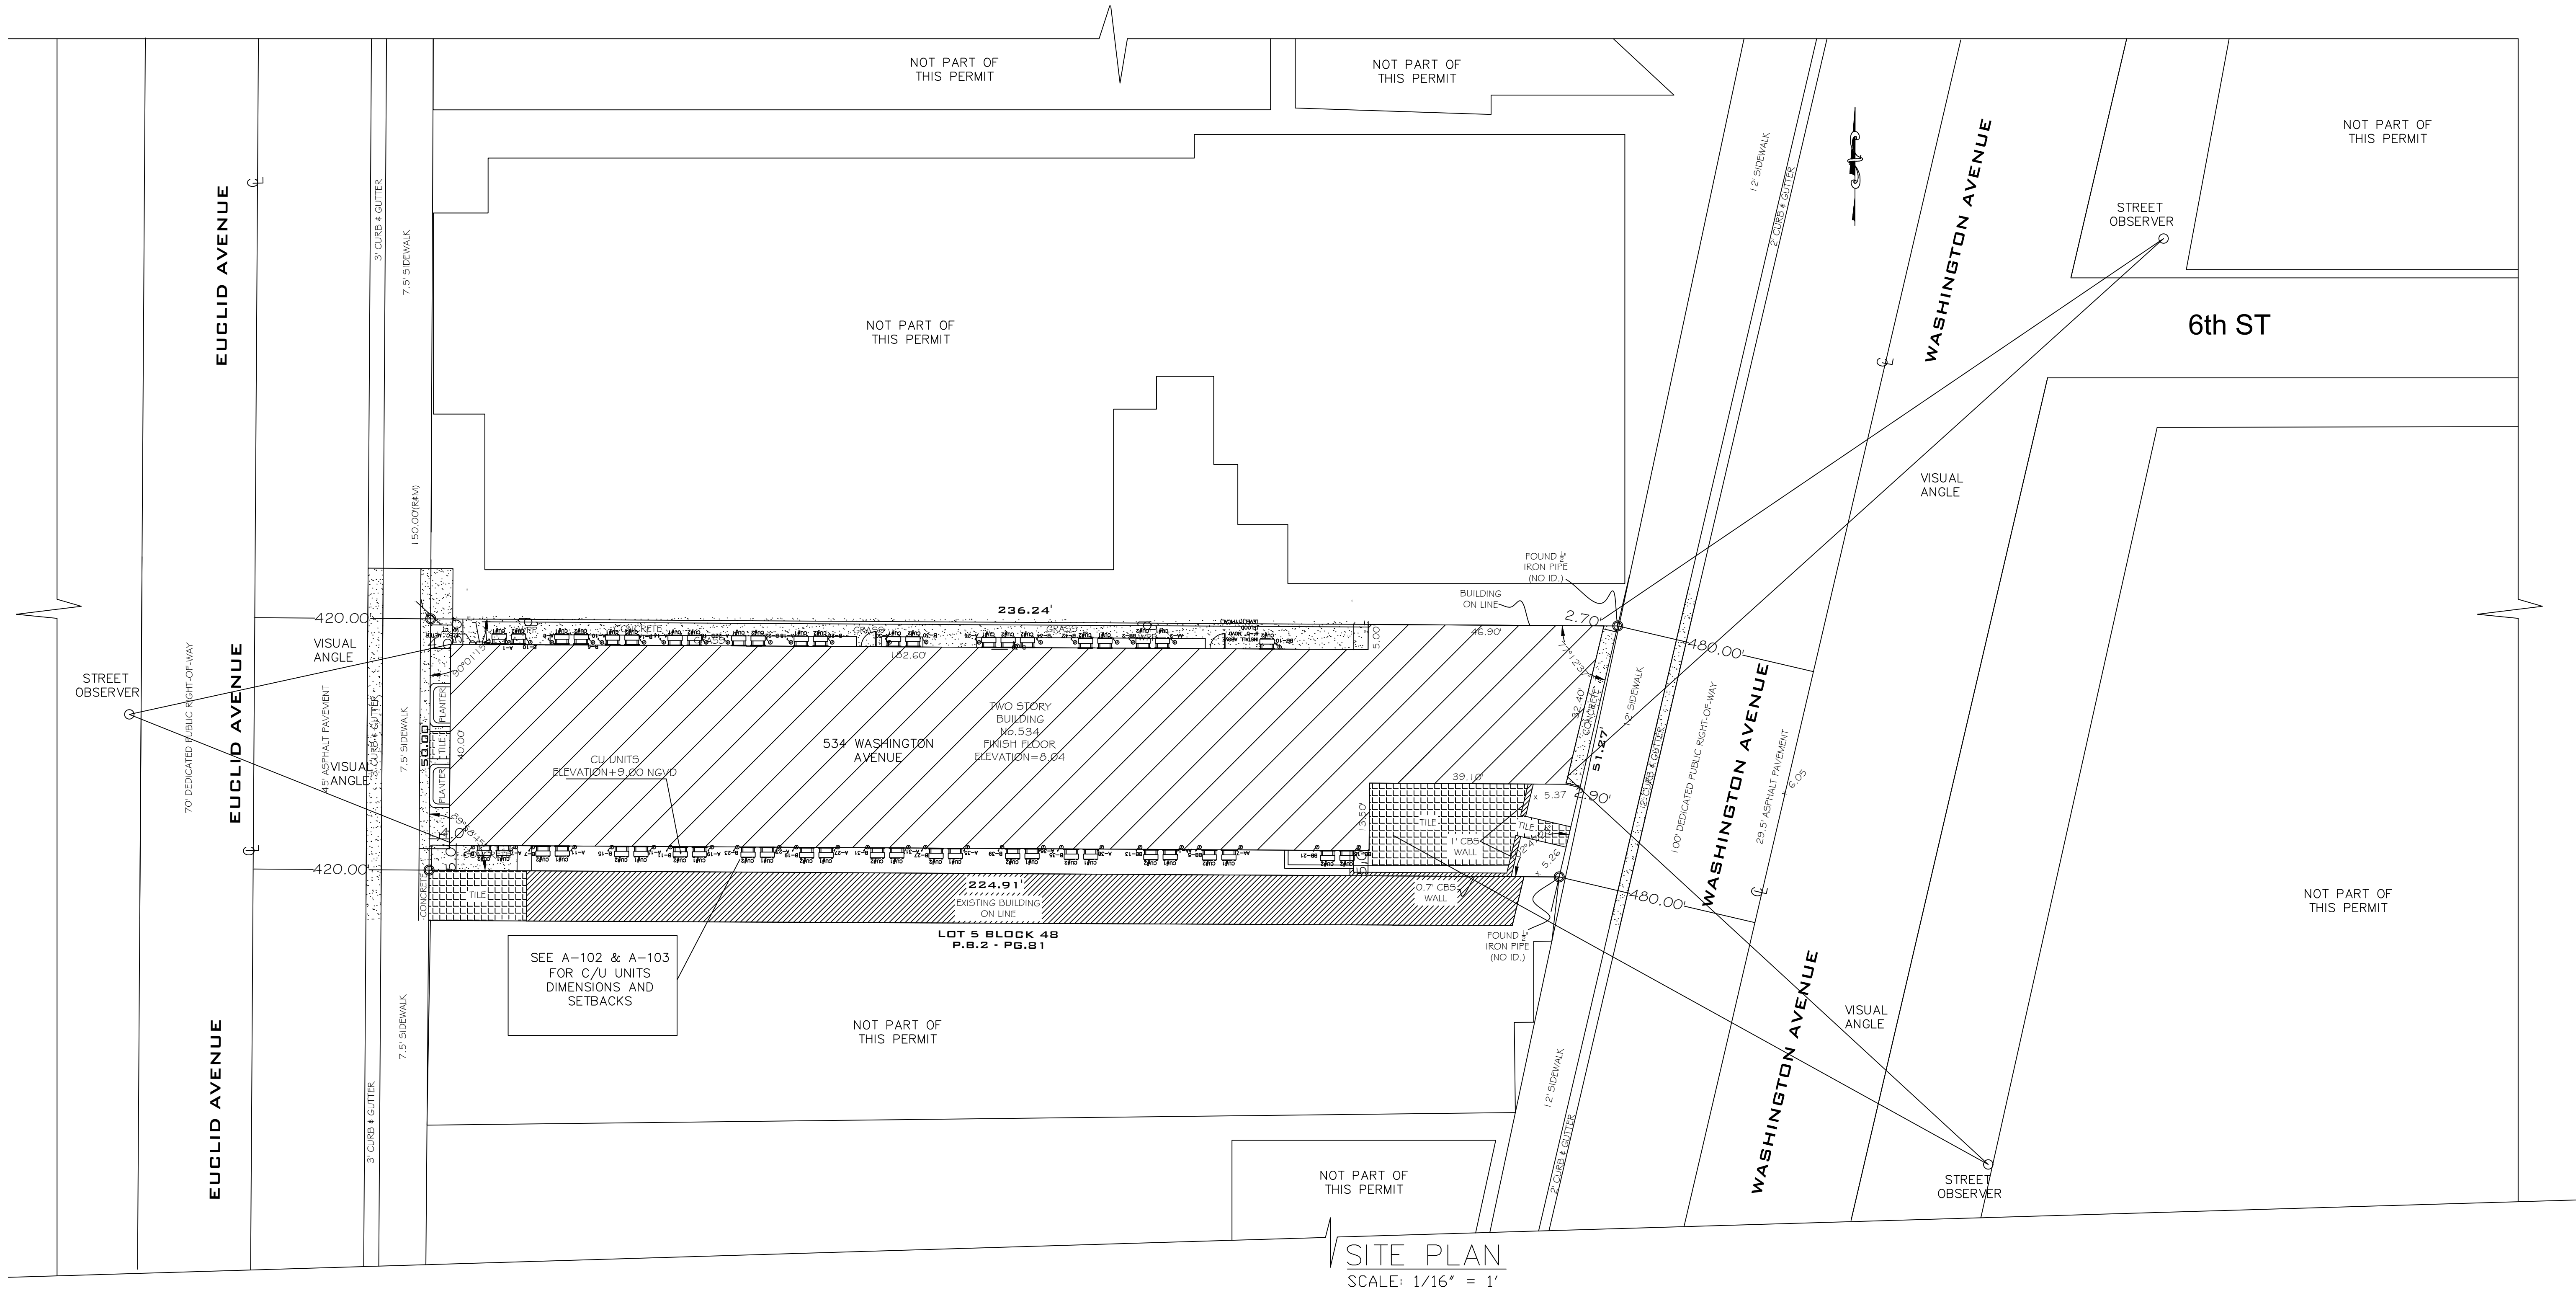

SITE PLAN
SCALE: 1/16" = 1'

SET BACKS
FRONT= 4'
LEFT SIDE= 5'
RIGHT SIDE= 5'

REVISIONS	BY
CMB 10/25/17	

FASHION BOUTIQUE HOTEL
534 WASHINGTON AVENUE
MIAMI BEACH, FL, 33139

Mendez Professional Engineering Corp.
1385 CORAL WAY SUITE 203
MIAMI, FL 33145
Phone: (305) 854 9824

MP
MENDEZ
PROFESSIONAL
ENGINEERING CORP.
CA 00008324
P.E. No 53288
Jose Antonio Mendez,
Professional Engineer
1385 Coral Way Suite #203
Miami, FL 33145
PH (305) 854-9824
FAX (305) 856-1797
jose0118@aol.com

Date
Scale AS NOTED
Drawn
Proj.
Drawing
A-101