


SOUTH ELEVATION

SCALE: 1/8" = 1'



WEST ELEVATION

SCALE: 1/8" = 1'

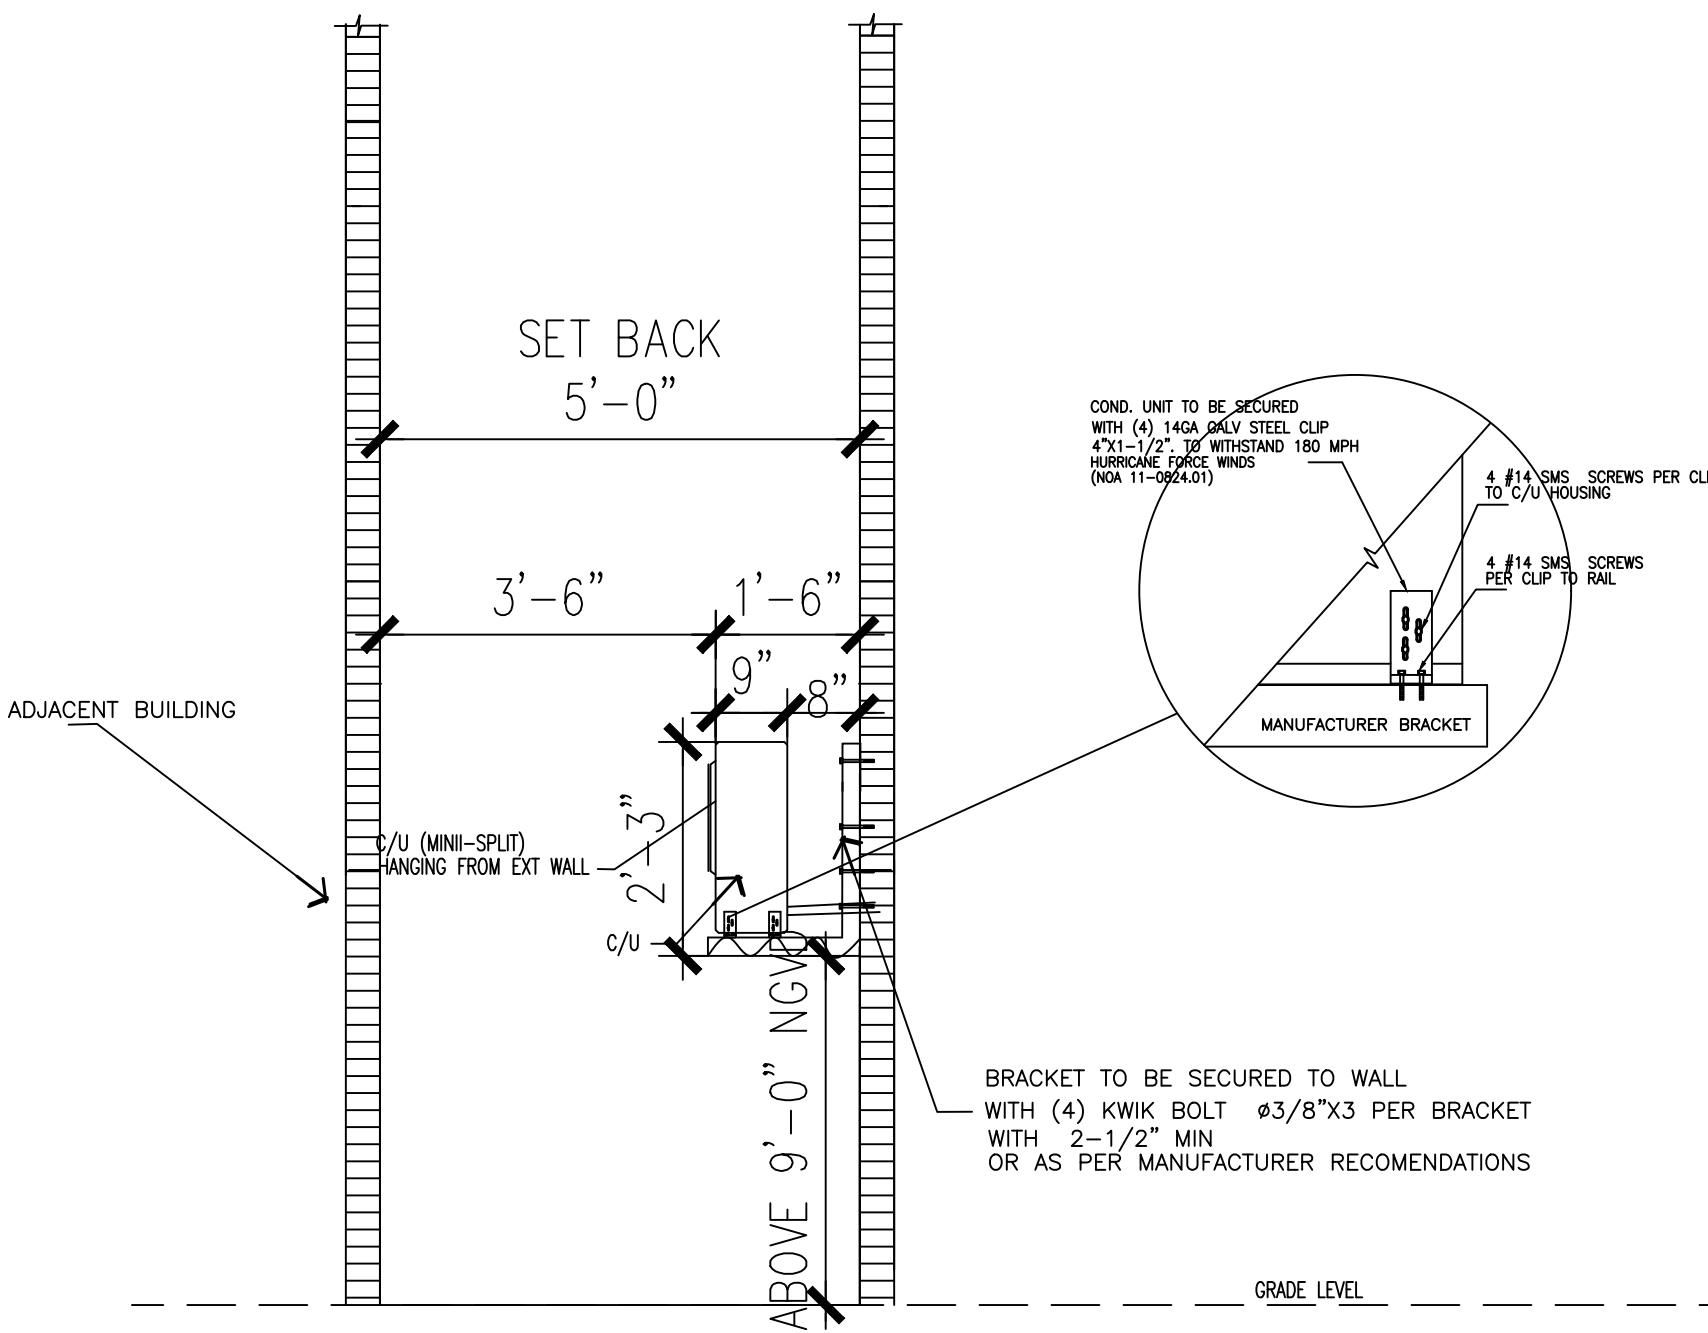

C/U MOUNTING DETAIL

SCALE: 1/2" = 1'

NO PERMANENT ACCESS FOR C/U'S IS REQUIRED, ALL EQUIPMENTS ARE INSTALLED BELOW 16'

C/U UNITS DETAILS PLAN

SCALE: 1/2" = 1'

ELEVATIONS PLAN

REVISIONS	BY

FASHION BOUTIQUE HOTEL
534 WASHINGTON AVENUE
MIAMI BEACH, FL, 33139

Mendez Professional Engineering Corp.
1385 CORAL WAY SUITE 203
MIAMI, FL 33145
Phone: (305) 854 9824

MENDEZ PROFESSIONAL ENGINEERING CORP.
CA 00008324
P.E. No 53288
Jose Antonio Mendez,
Professional Engineer
1385 Coral Way Suite #203
Miami, FL 33145
PH: (305) 854-9824
FAX: (305) 854-1737
jose0118@aol.com

Date
Scale AS NOTED
Drawn
Proj.
Drawing
A-102