



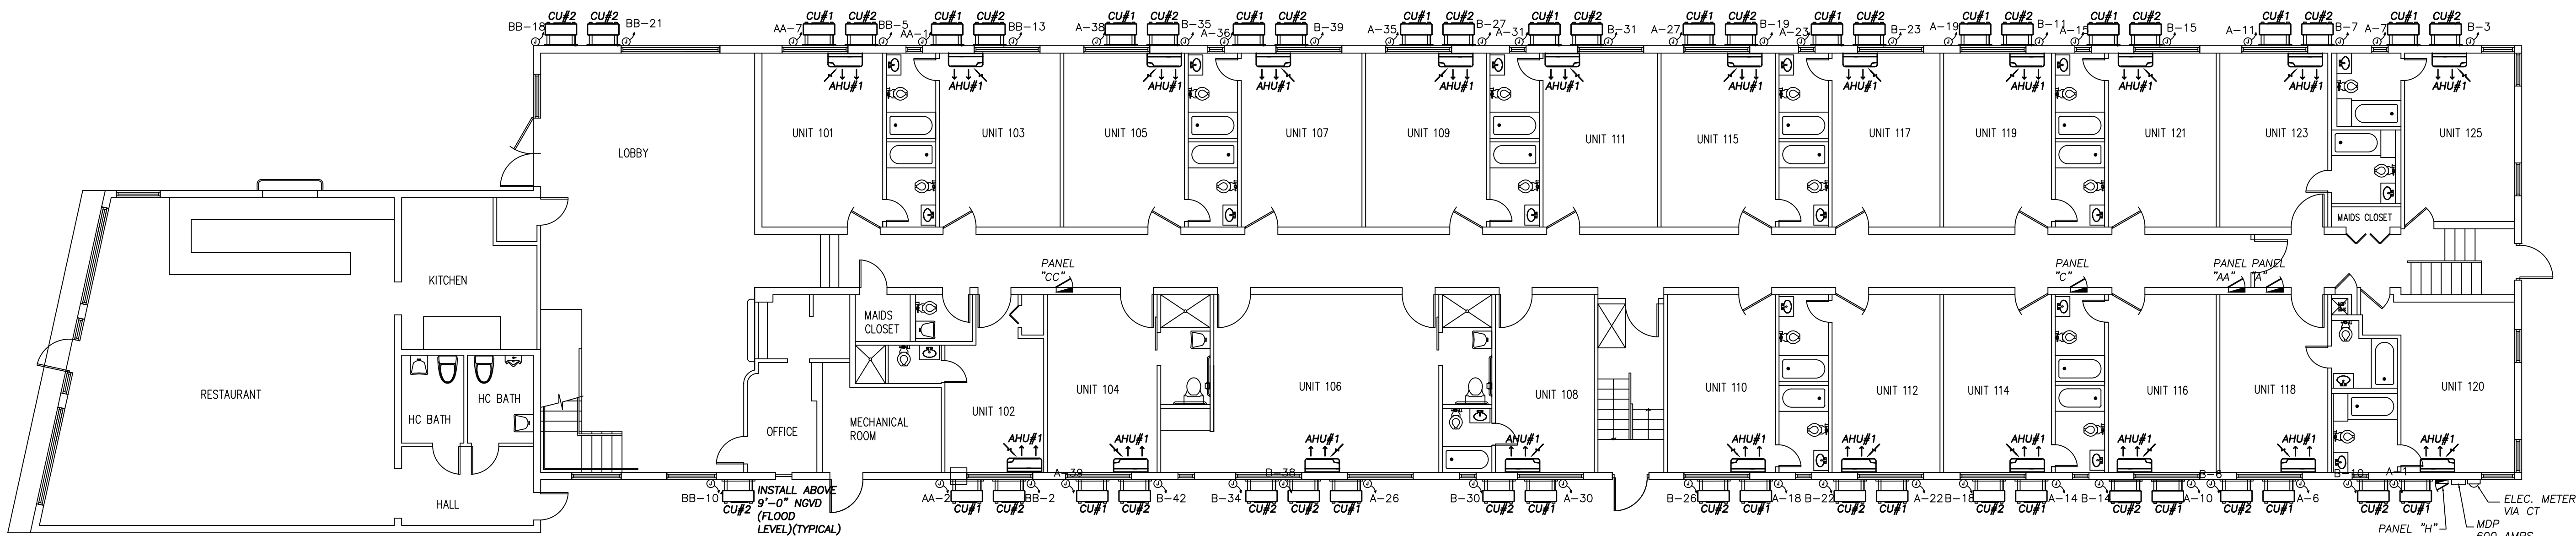


GROUND FLOOR PLAN

SCALE: 1/8" = 1'-0"

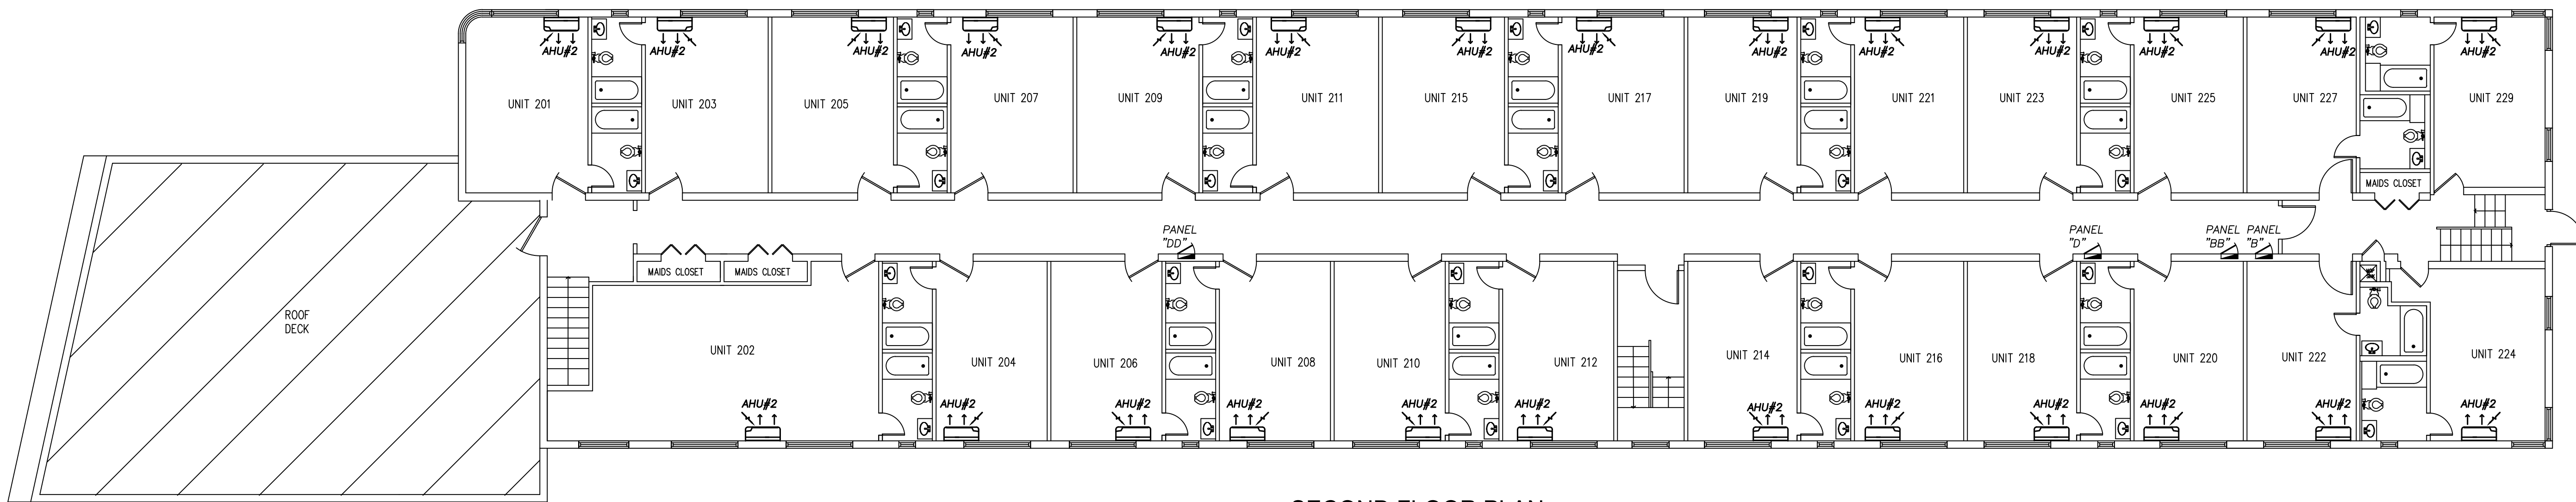

SECOND FLOOR PLAN

SCALE: 1/8" = 1'-0"

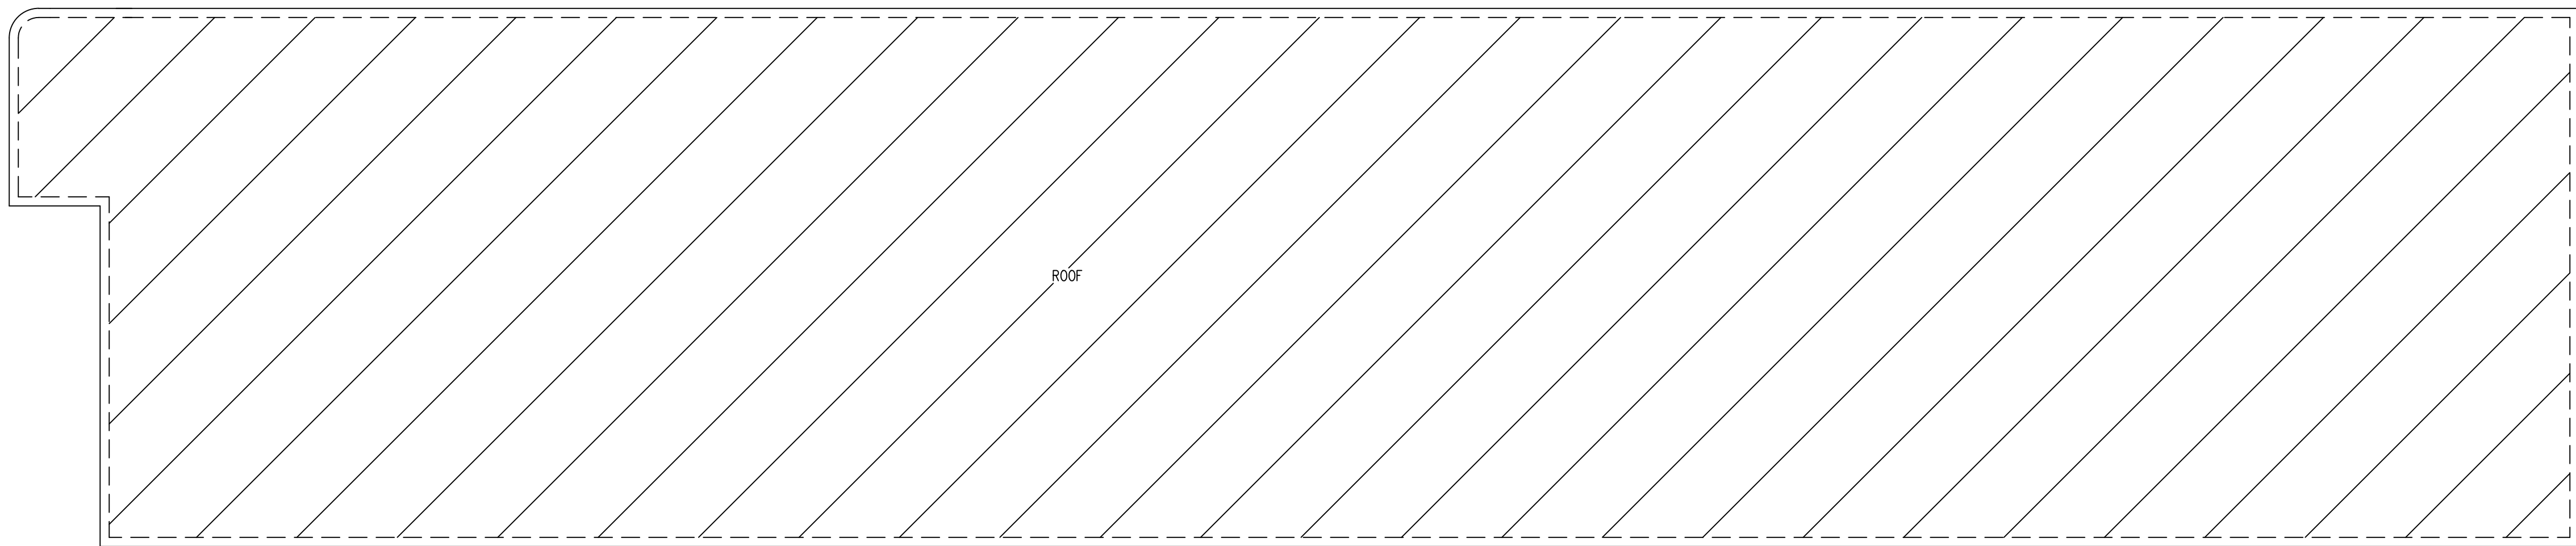


ROOF FLOOR PLAN

SCALE: 1/8" = 1'-0"

REVISIONS	BY

FASHION BOUTIQUE HOTEL
534 WASHINGTON AVENUE
MIAMI BEACH, FL, 33139

Mendez Professional Engineering Corp.
1385 CORAL WAY SUITE 203
MIAMI, FL 33145
Phone: (305) 854 9824

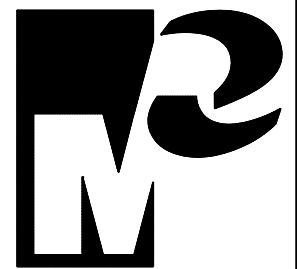

**MENDEZ
PROFESSIONAL
ENGINEERING CORP.**
CA 00008324
P.E. No 53288
Jose Antonio Mendez,
Professional Engineer
1385 Coral Way Suite #203
Miami, FL 33145
PH:(305)854-9824
FAX:(305)856-1797
josea118@aol.com

Date
Scale AS NOTED
Drawn
Proj.
Drawing