


PROPOSED FLOOR PLAN

SCALE: 1/8"=1'-0"

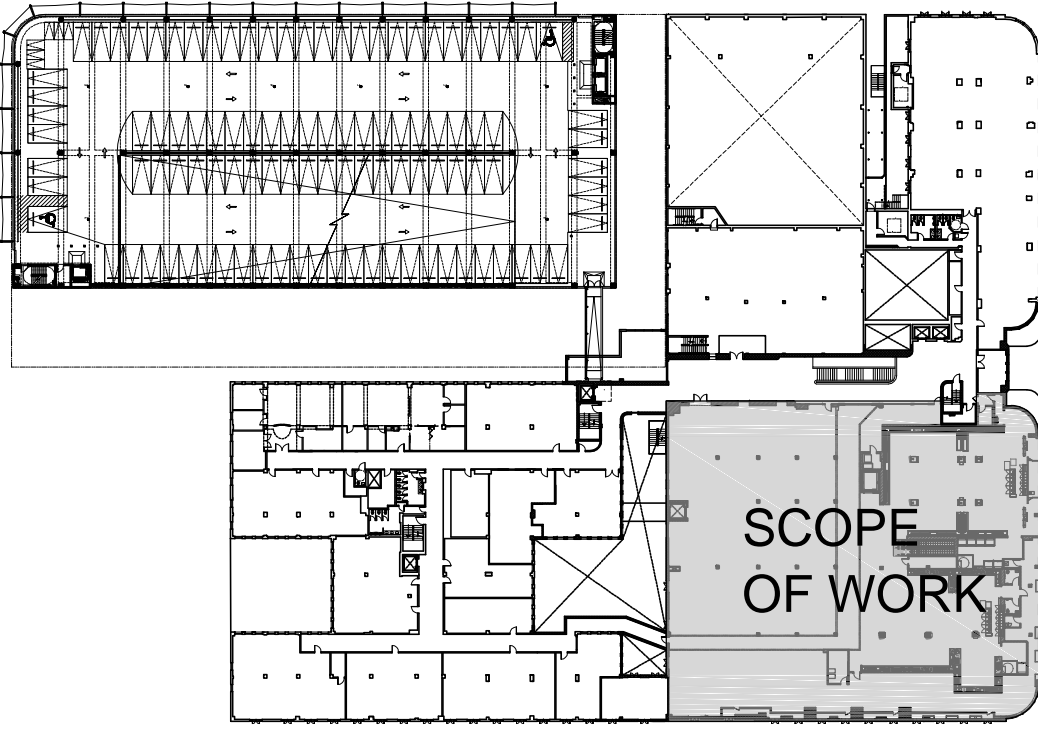


2ND FLOOR KEY PLAN

SCALE: N.T.S.

KEY LEGEND:

- DEMOLISHED PARTITION
- EXISTING INTERIOR PARTITION TO REMAIN
- EXISTING CMU WALL TO REMAIN
- EXISTING DOOR AND FRAME TO REMAIN
- EXISTING STRUCTURAL COLUMNS TO REMAIN
- AREA NOT IN SCOPE
- EXISTING GWB CEILING TO REMAIN

EXISTING NEW EXISTING
PROPOSED PARTITION AND
GLASS STOREFRONT TO MATCH EXISTING

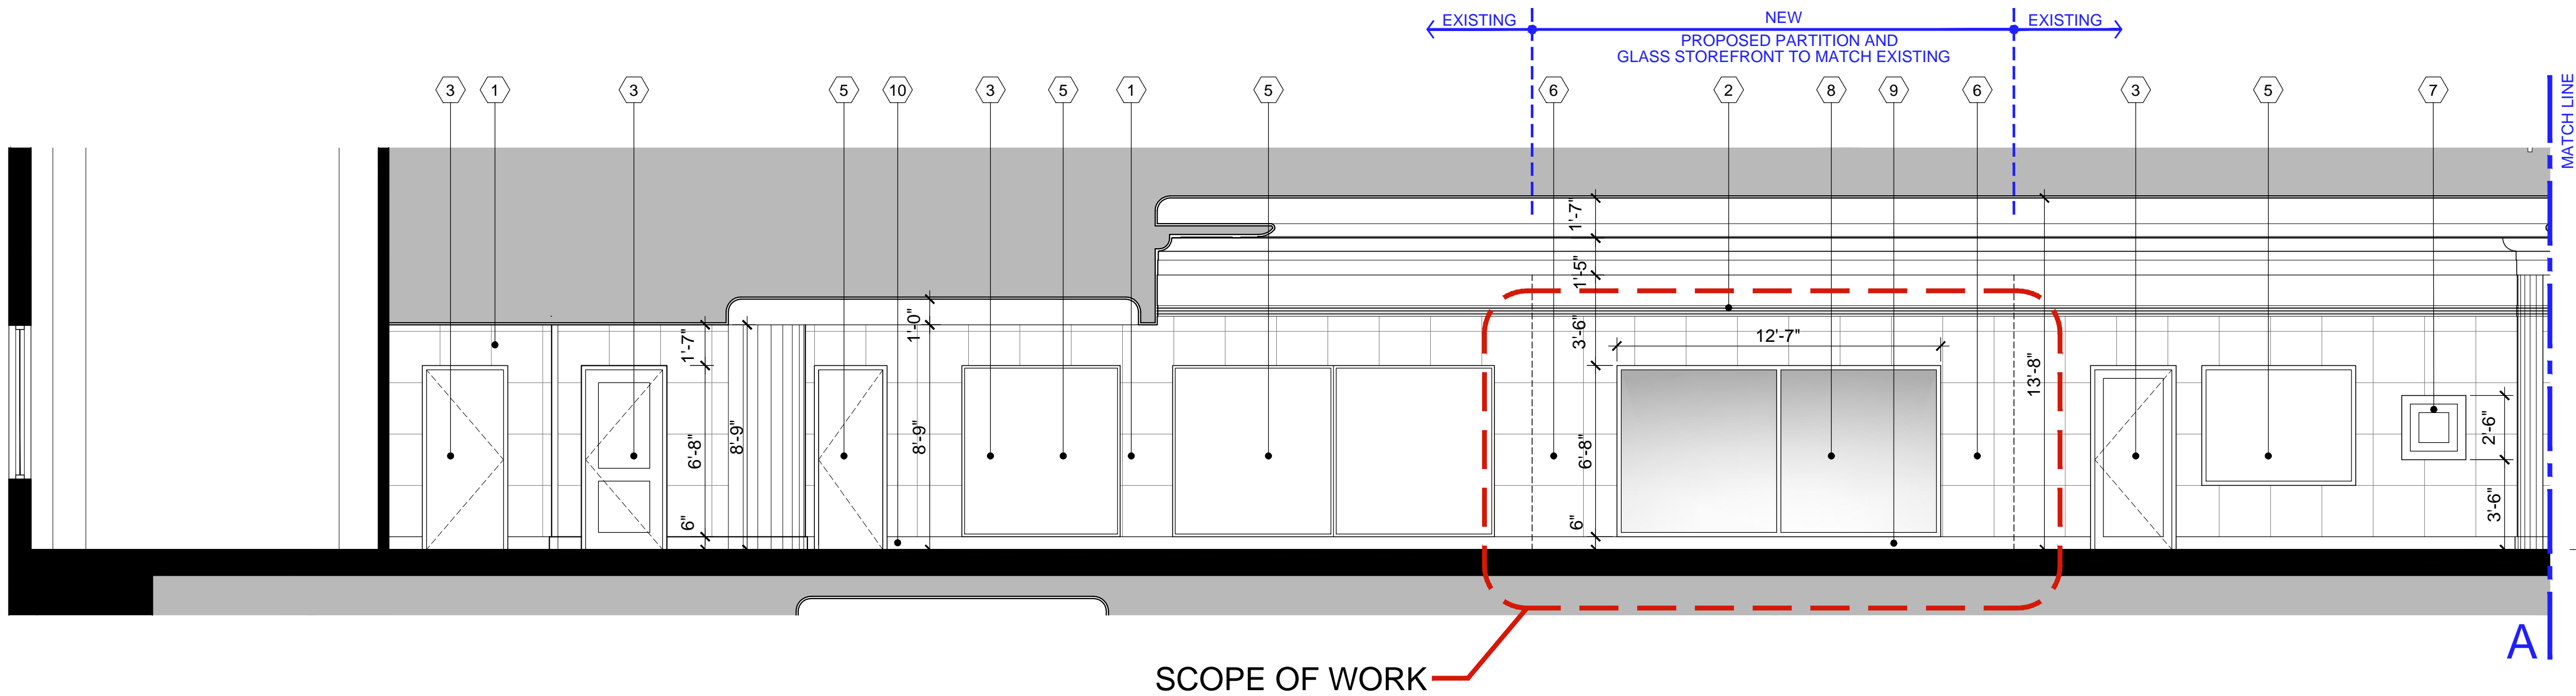

PROPOSED INTERIOR ELEVATION-PARTIAL A

SCALE: 1/4"=1'-0"


LEGEND

- EXISTING STONE TILE
- EXISTING CMU/CONCRETE SLAB / WALL TO REMAIN
- EXISTING STOREFRONT, WALL, BASEBOARD AND MOLDINGS TO BE REMOVED

KEY NOTES

- 1 EXISTING INTERIOR PARTITION TO REMAIN
- 2 EXISTING MOLDING AND CEILING TO REMAIN
- 3 EXISTING DOORS / FRAMES TO REMAIN
- 4 EXISTING INTERIOR WINDOWS TO REMAIN
- 5 EXISTING STOREFRONT / WINDOW TO REMAIN
- 6 NEW INTERIOR PARTITION TO MATCH EXISTING SURROUNDING WALLS
- 7 EXISTING FIRE EXTINGUISHER TO REMAIN
- 8 NEW INTERIOR STOREFRONT TO MATCH EXISTING SURROUNDING STOREFRONTS
- 9 NEW BASEBOARD TO MATCH EXISTING
- 10 EXISTING BASEBOARD TO REMAIN

2ND FLOOR ELEV.
ELEV: +20'-4"

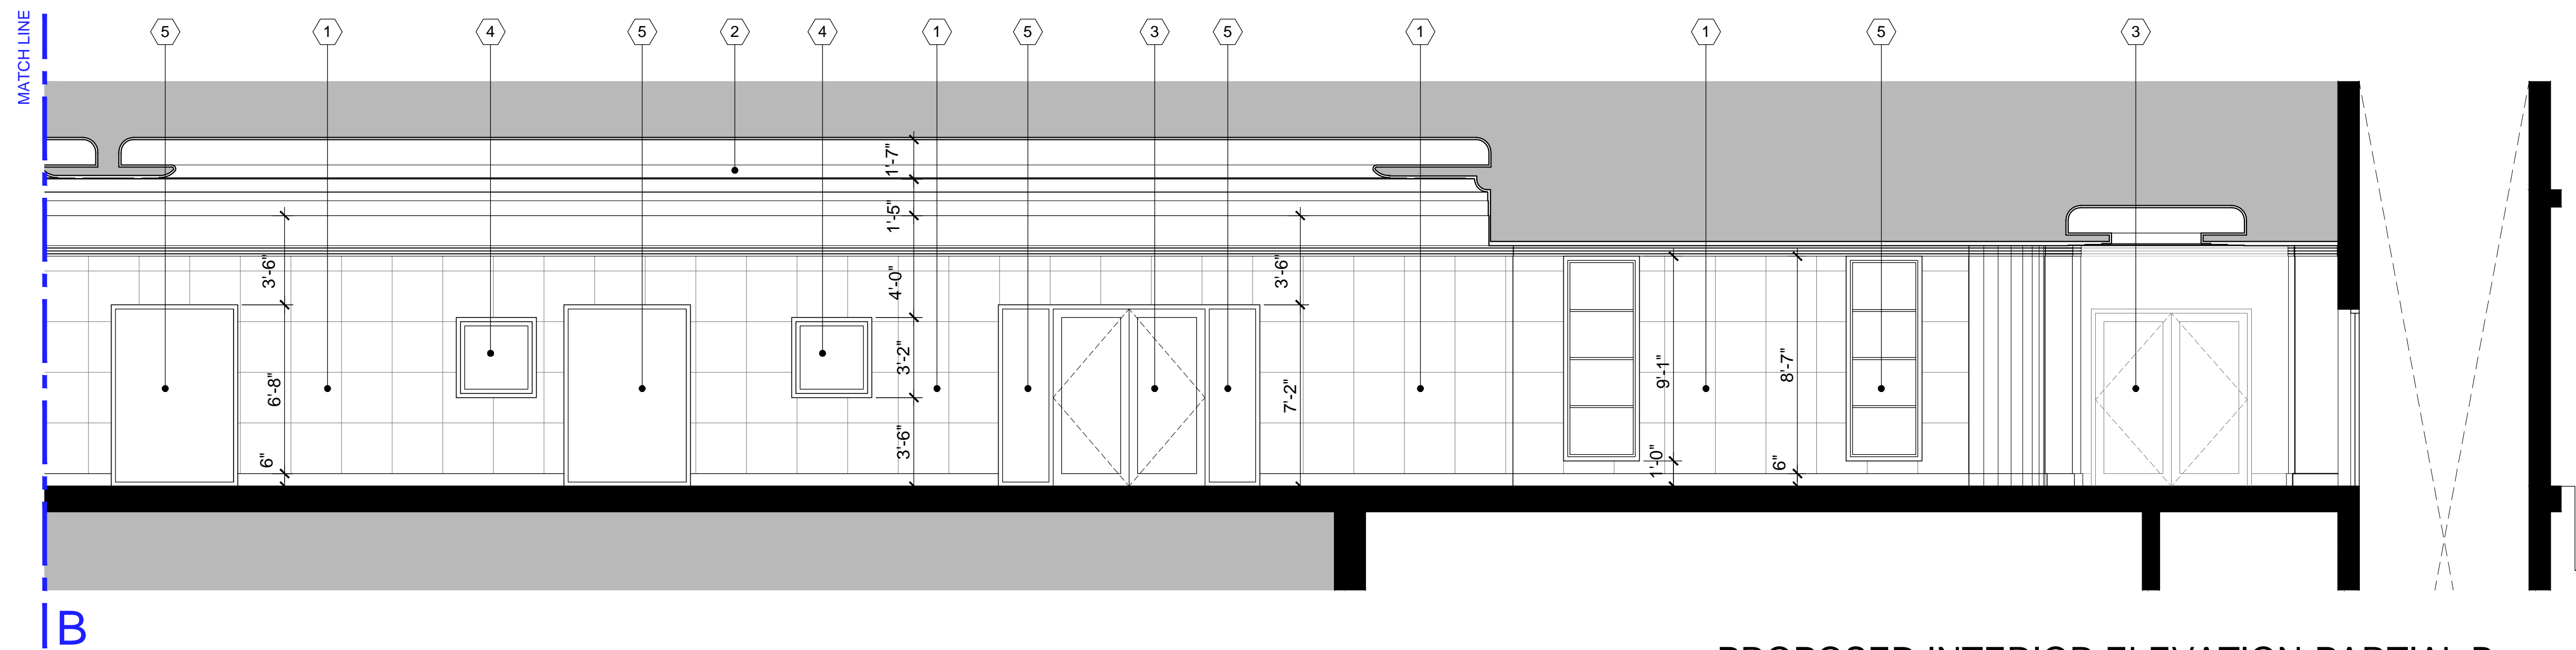


PROPOSED INTERIOR ELEVATION-PARTIAL B

SCALE: 1/4"=1'-0"

SCOPE OF WORK


EXISTING NEW EXISTING

MATCH LINE

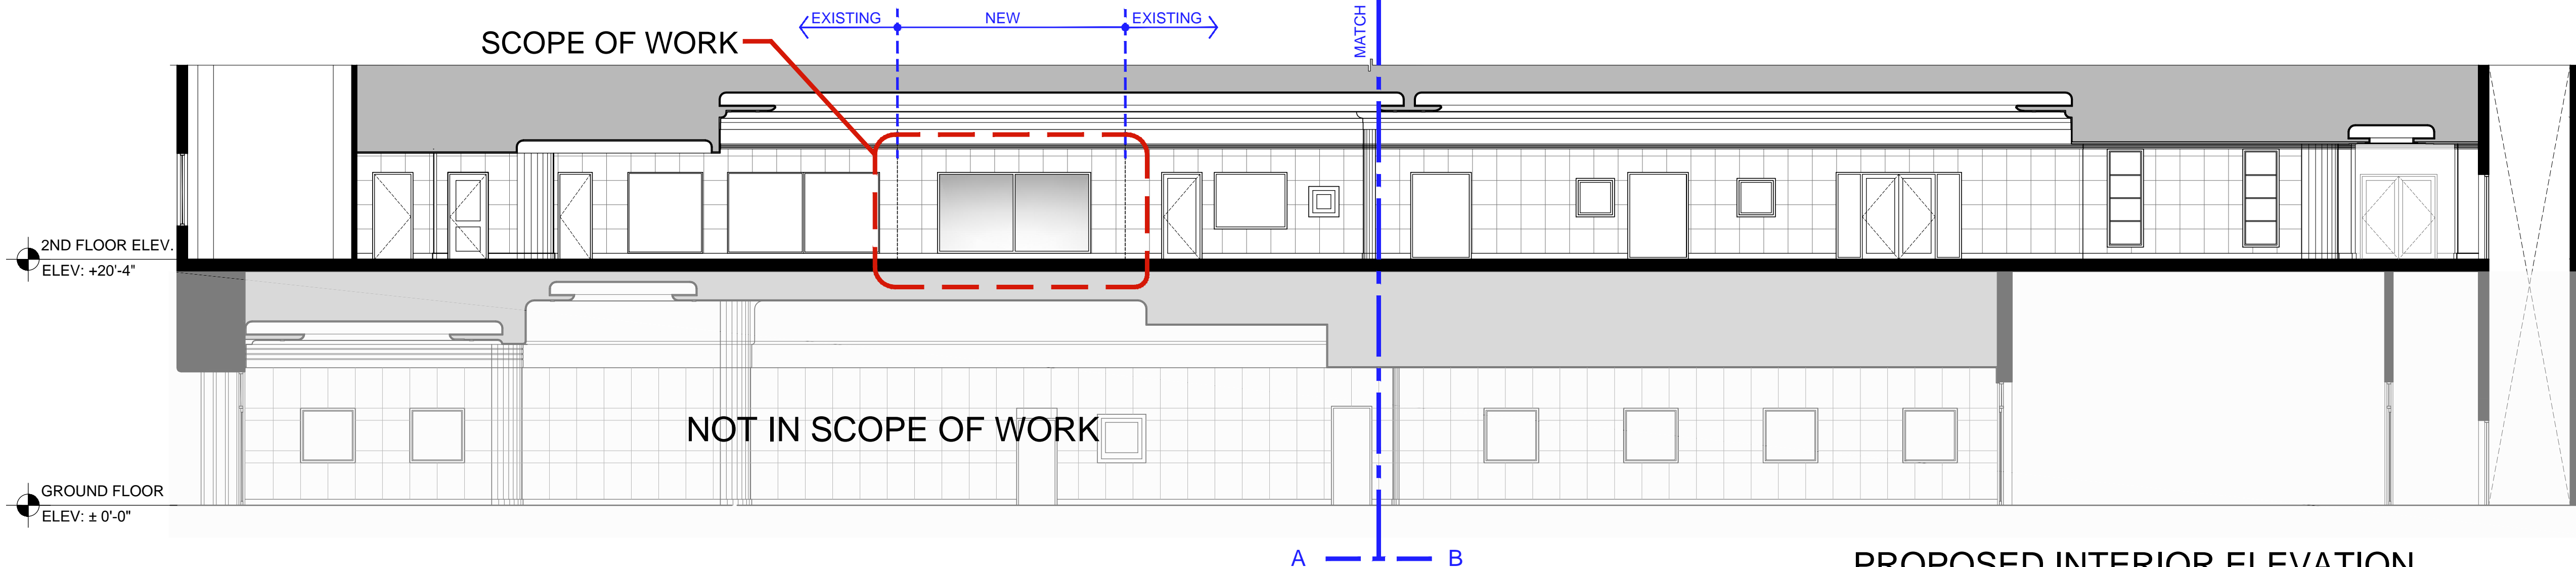

PROPOSED INTERIOR ELEVATION

SCALE: 3/32"=1'-0"

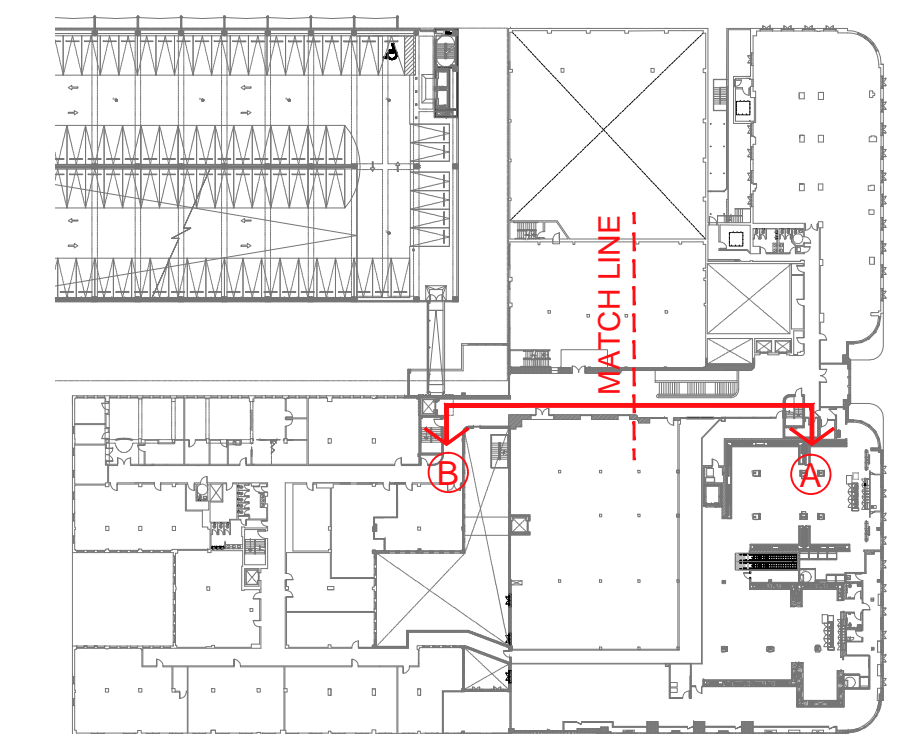


KEY PLAN

SCALE: N.T.S.

DATE	REVISION
DWG. TITLE	
PROPOSED SECOND FLOOR INTERIOR ELEVATION	
SCALE	AS SHOWN
PROJECT NO.	
DATE	2017-33
SHEET NUMBER	09-20-17
	A-201


DATE	REVISION
DWG. TITLE	
PROPOSED SECOND FLOOR INTERIOR ELEVATION	
SCALE	
AS SHOWN	
PROJECT NO.	
2017-33	
DATE	
09-20-17	
SHEET NUMBER	
A-202	

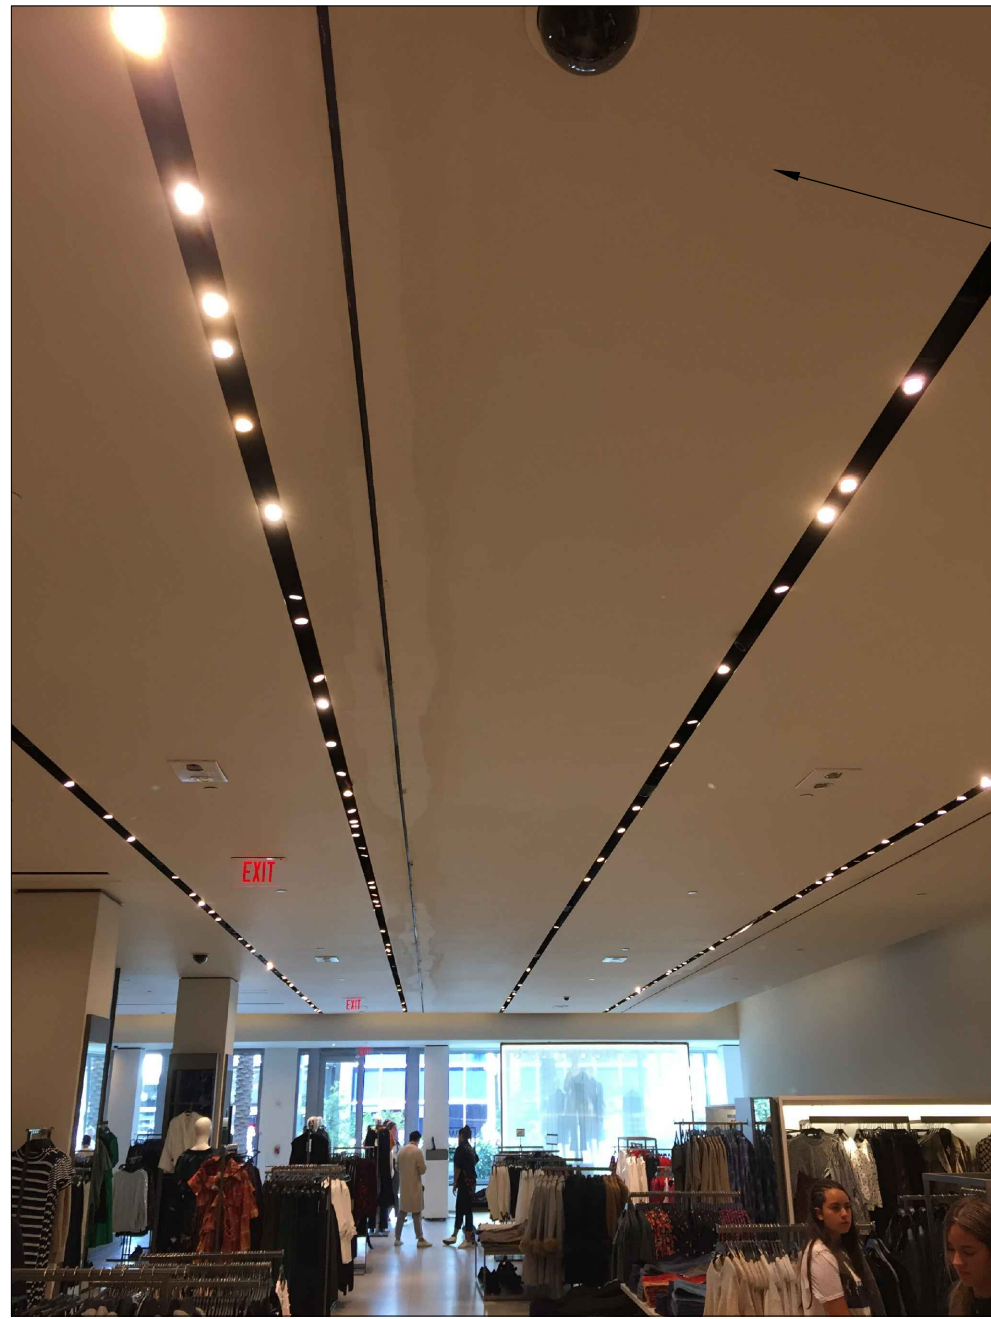

SUSPENDED CEILING




SUSPENDED CEILING

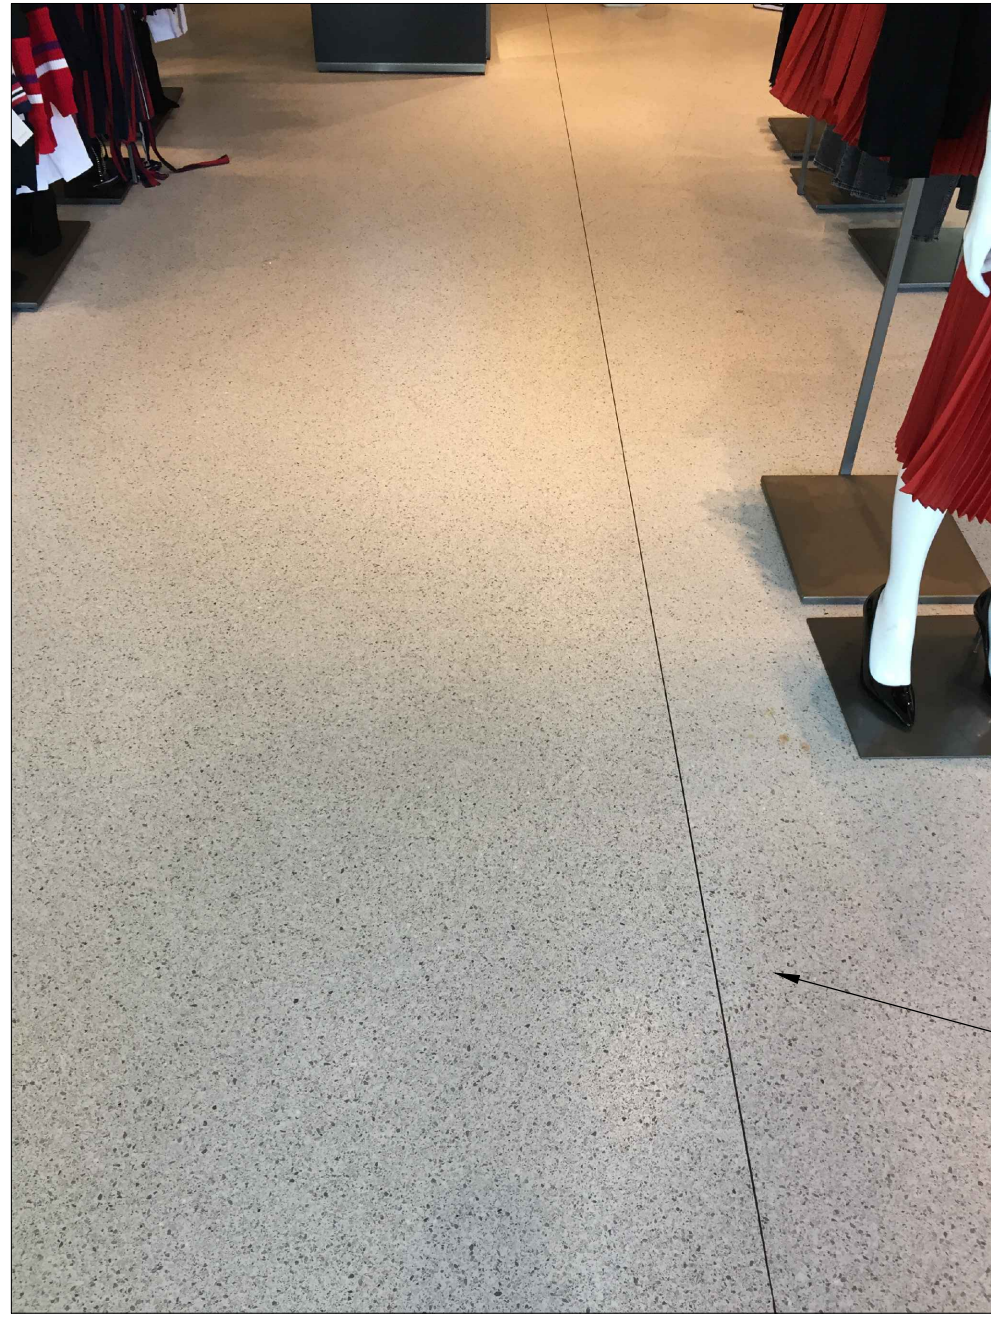

EXISTING FLOORING
MATERIAL

EXISTING TENANT'S INTERIOR CHARACTER

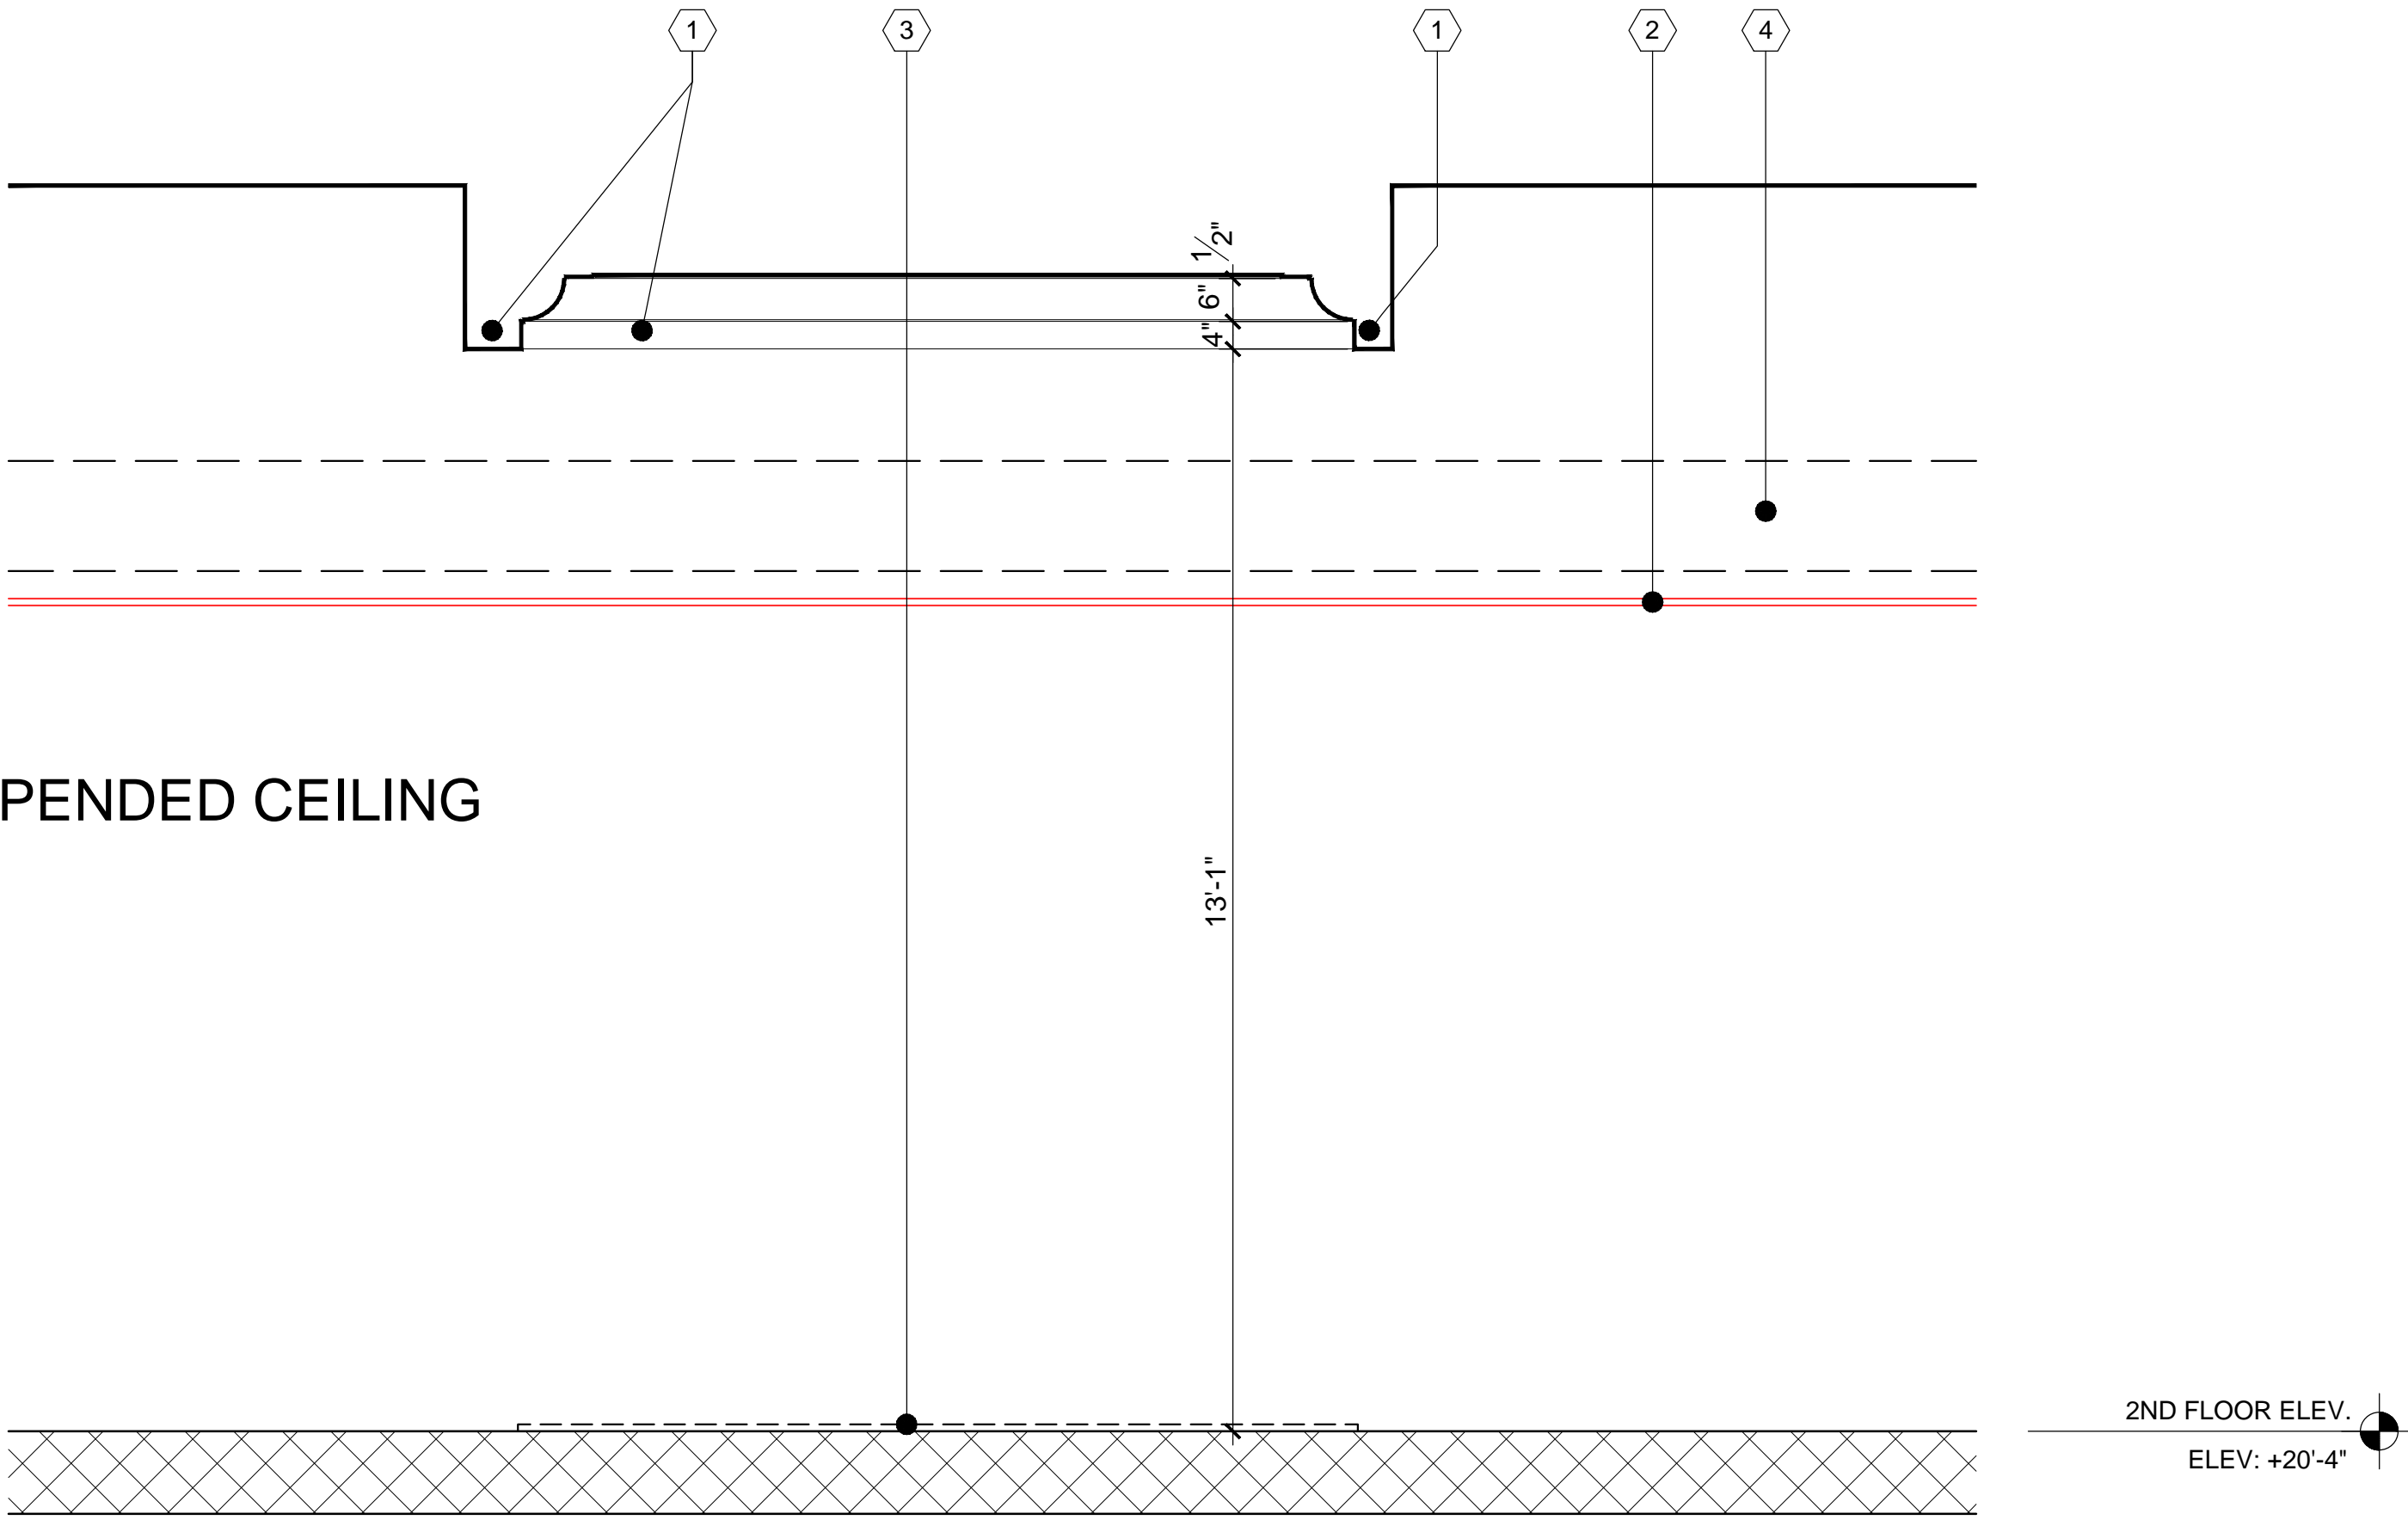


PROPOSED INTERIOR SECTION C AT EXISTING CORRIDOR

SCALE: 1/2"=1'-0"

KEY NOTES

- 1. EXISTING MOLDING AND CEILING TO REMAIN
- 2. NEW SUSPENDED CEILING. FINISH MATERIAL AS PER TENANT SPECS.
- 3. EXIST. 12"X12" TENNESSEE MARBLE TILE TO BE REMOVED. MATERIAL IS AVAILABLE AT TENNESSEE NATIONAL QUARRIES.
- 4. MECH. SYSTEM AS PER TENANT SPECS.

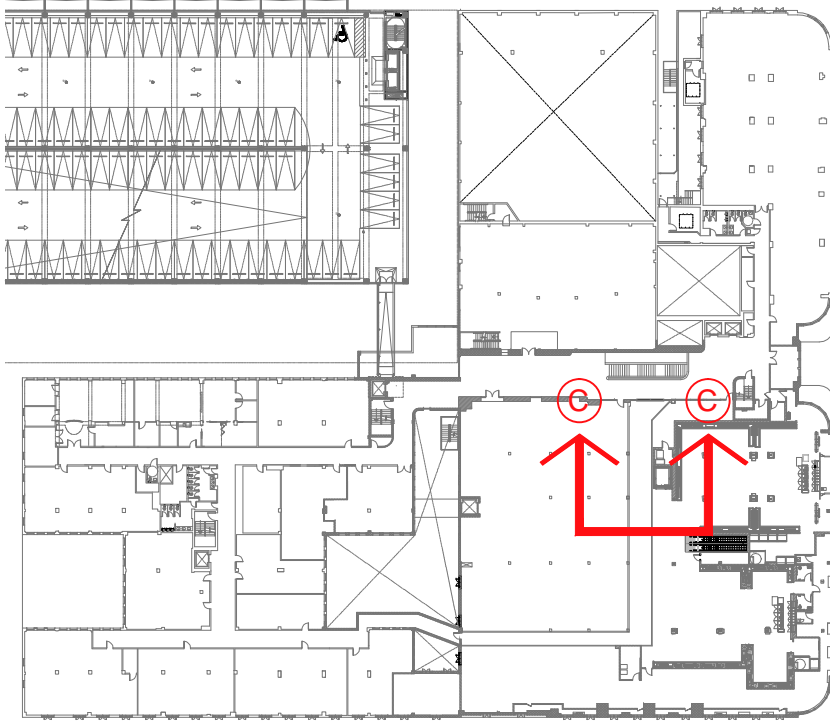

KEY PLAN
SCALE: N.T.S.