





DEMOLITION DRAWINGS

Demolition Plan | Site Plan

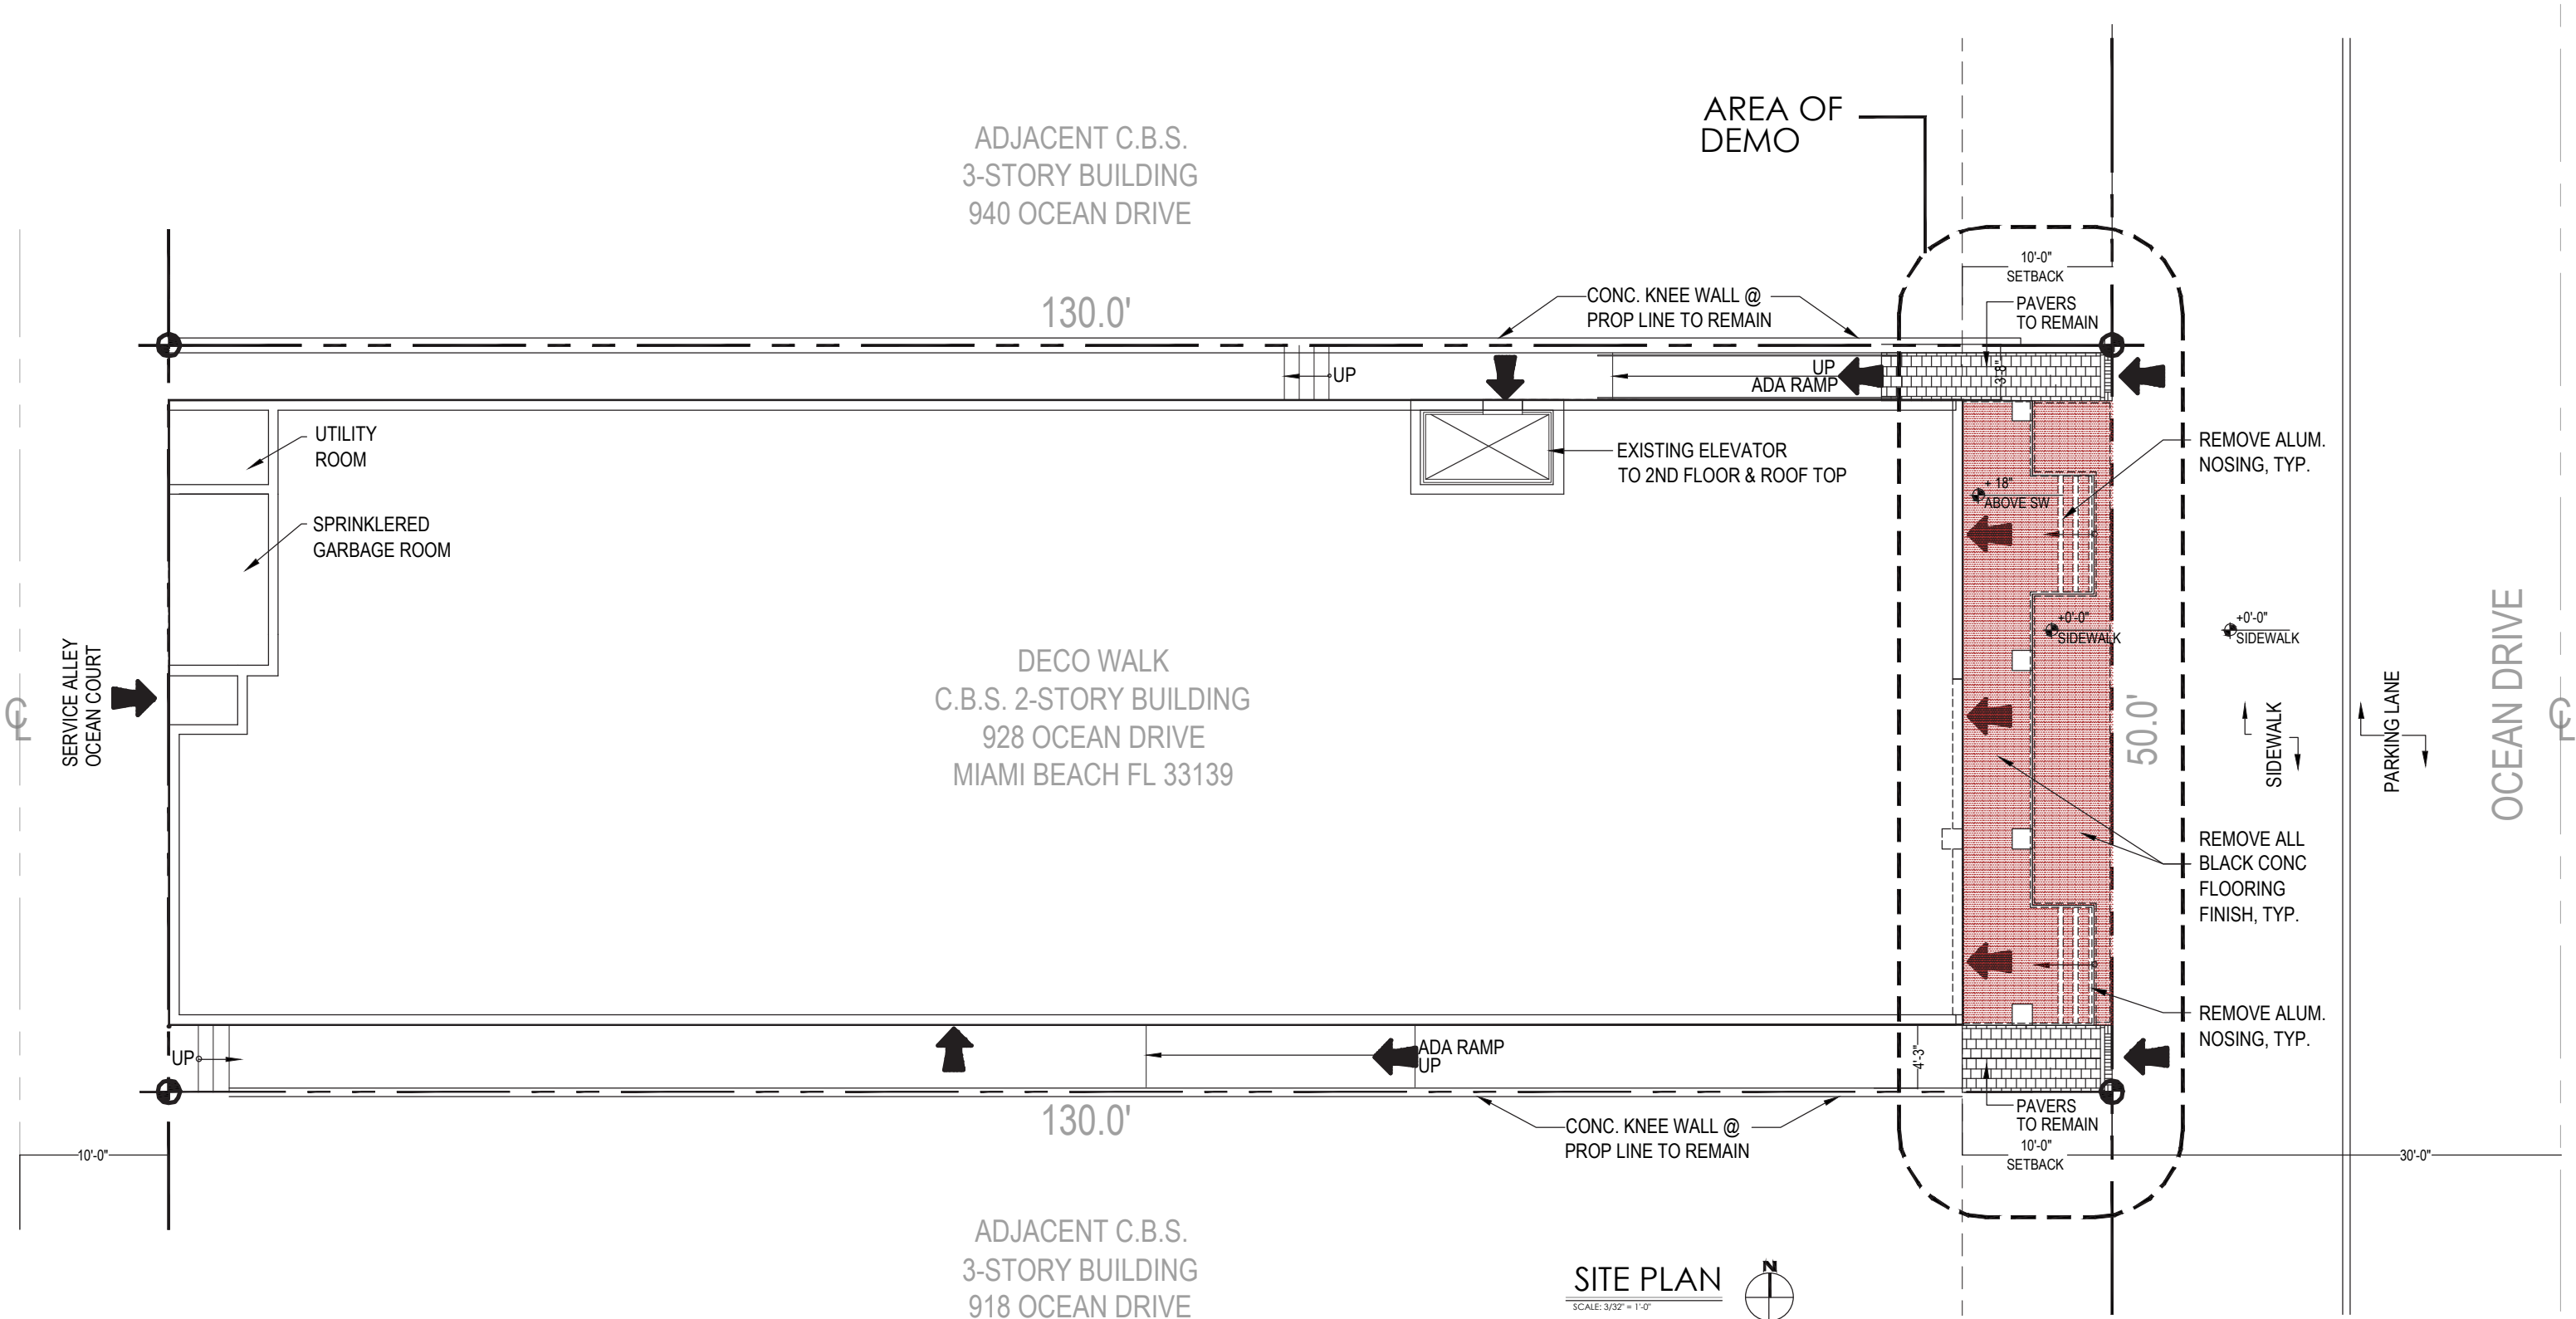


Demolition at Ground Floor

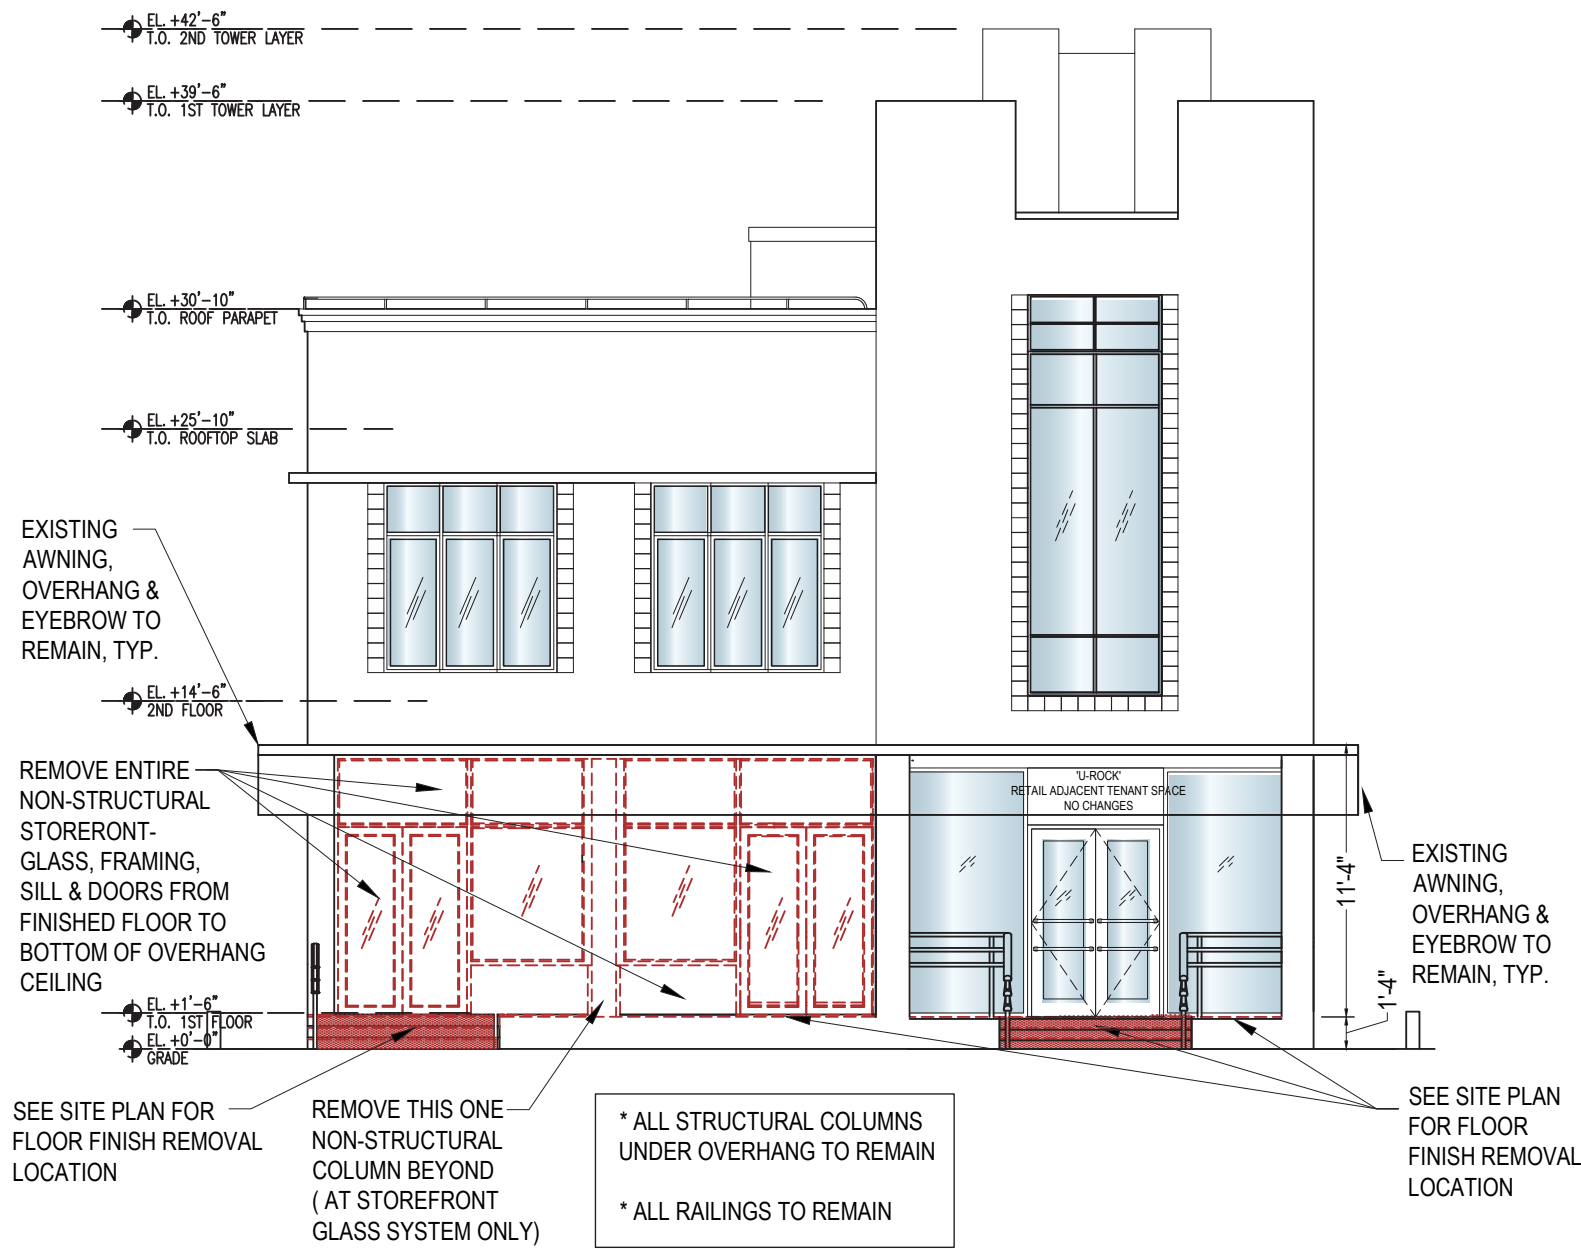

STOREFRONT DEMO AREA

SCALE: 1/8" = 1'-0"

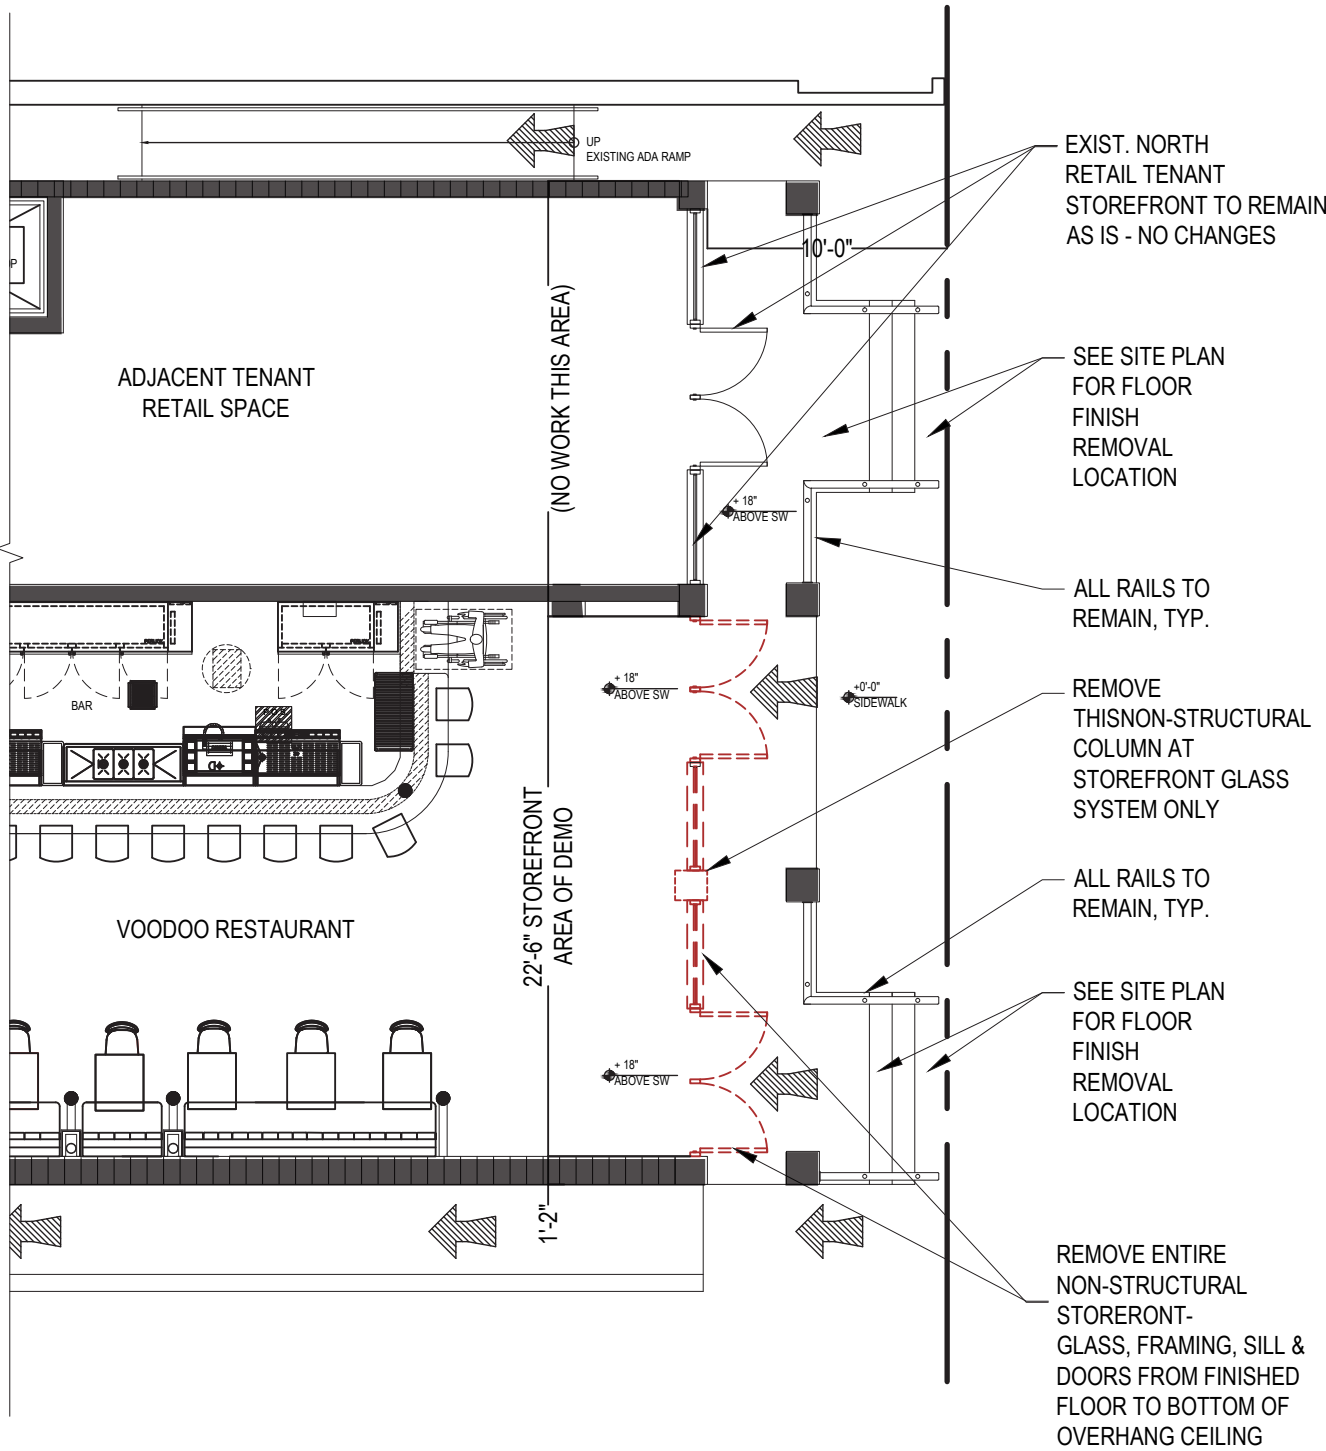


FIRST FLOOR PLAN DEMO AREA

SCALE: 1/8" = 1'-0"



Demolition Plan | Rooftop

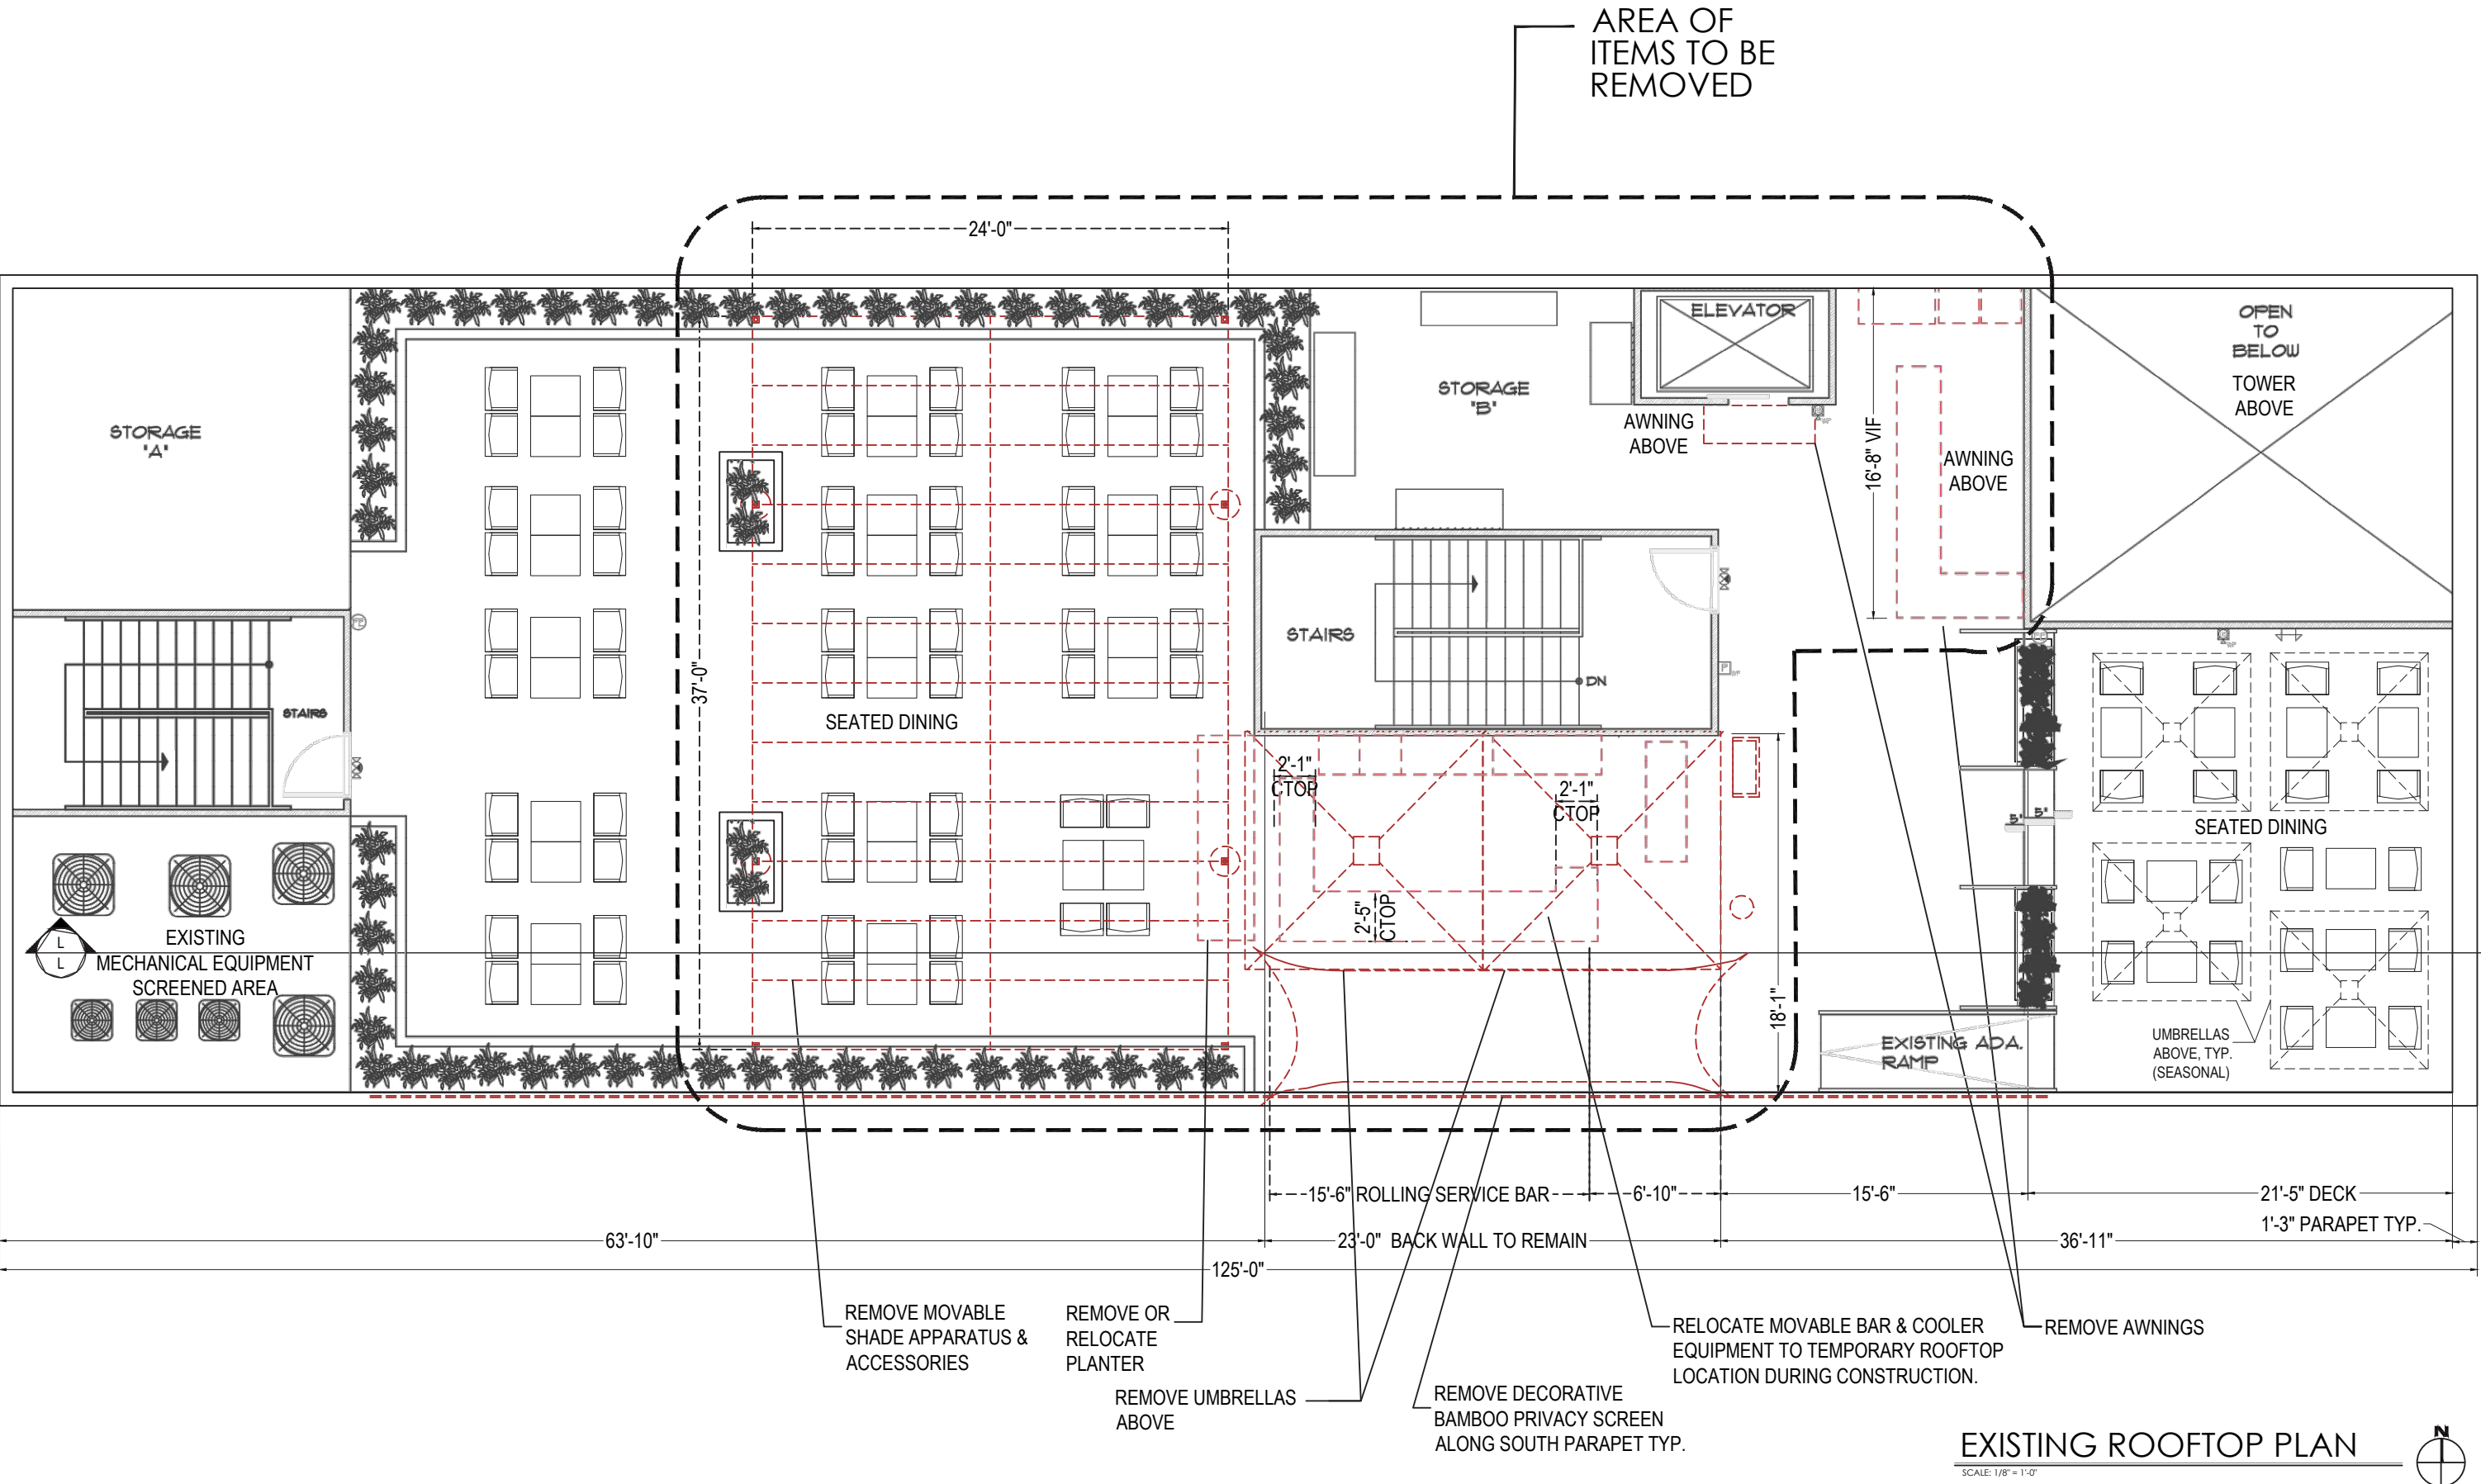

EXISTING ROOFTOP PLAN
SCALE: 1/8" = 1'-0"

Demolition Area in Section

