


DEMOLITION LEGEND & NOTES

DEMOLISH EXISTING BUILDING, PLAY EQUIPMENT,
PAVEMENTS, WALKS, FENCING AND UTILITIES IN
SHADED AREA.

NOTE 1: EXISTING TREES TO REMAIN UNLESS NOTED
OTHERWISE IN LANDSCAPE DRAWINGS

BISCAYNE WATERWAY

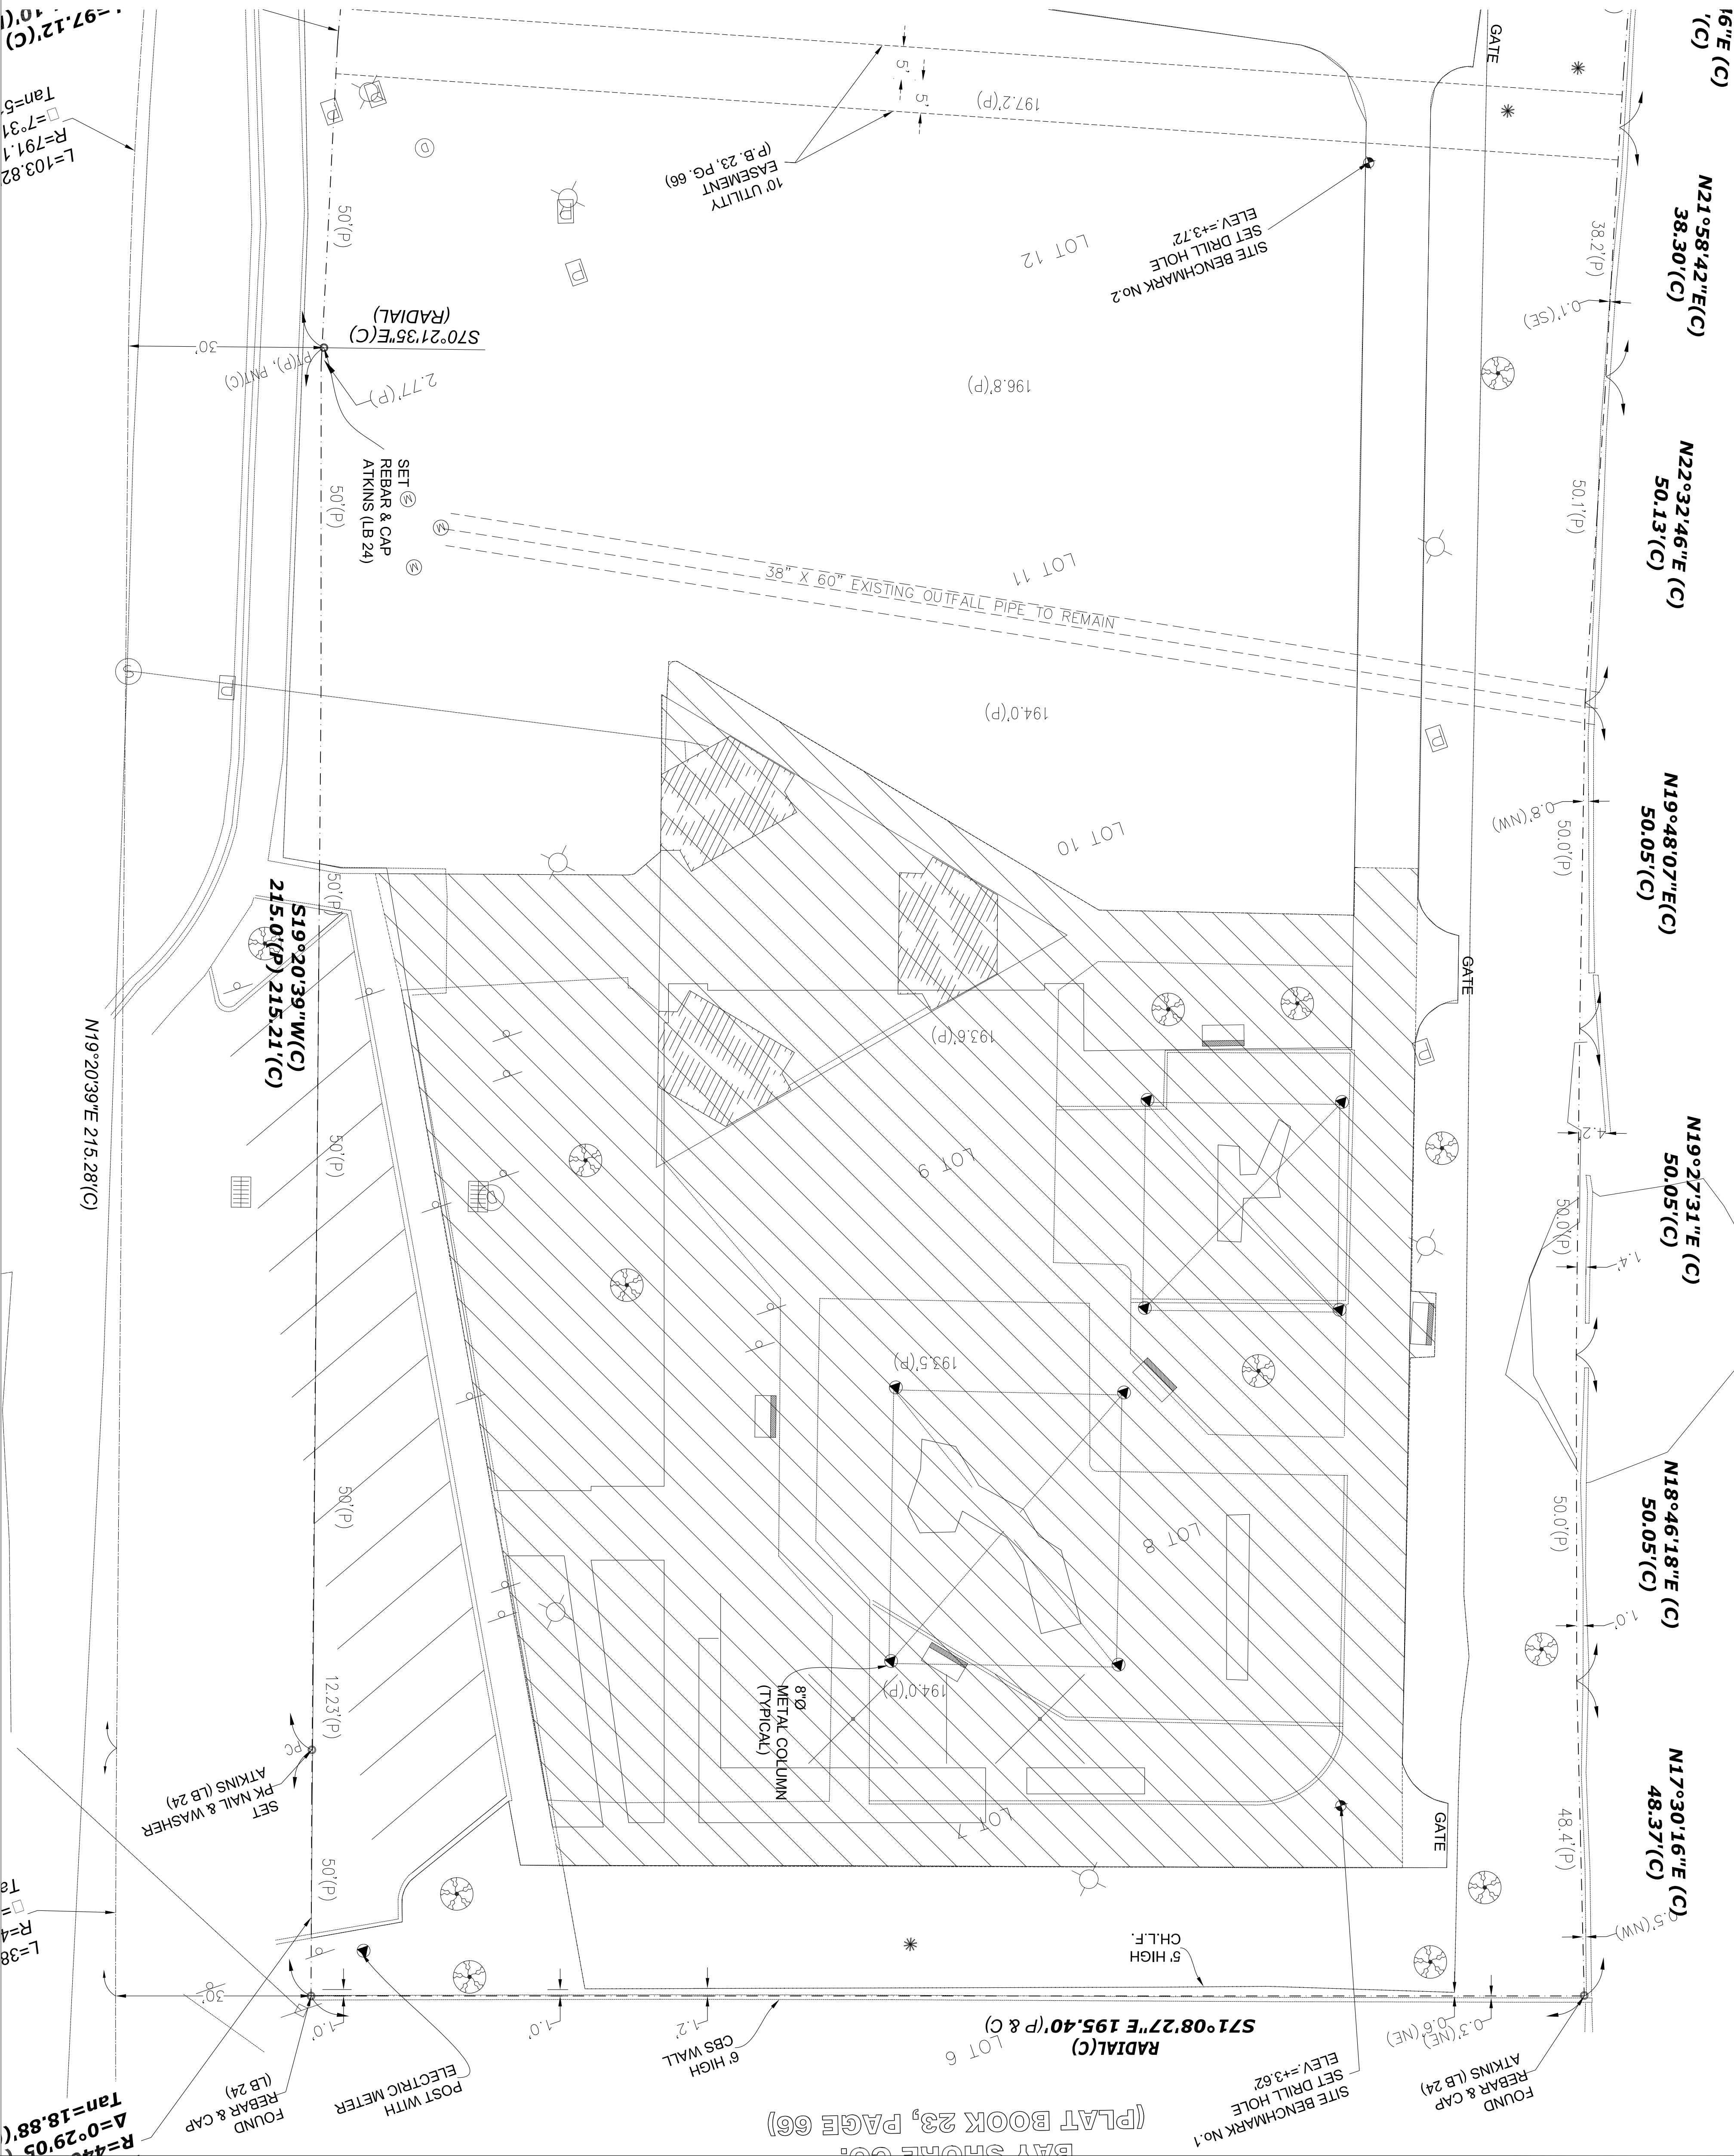

REVISIONS	BY

LOCATION:

4400 CHASE AVENUE
MIAMI BEACH,
FLORIDA 33139

SEAL:

NATIVIDAD SOTO, FAIA
AR 9945

PROJECT TEAM:

DOUGLAS WOOD
ASSOCIATES, INC.

STRUCTURAL ENGINEERS
5040 NW 7TH STREET
SUITE 304
MIAMI, FLORIDA 33126
PH: 305 461-3450
info@douglaswood.biz

OWNER:

MIAMI BEACH

ARCHITECTS:

1700 CONVENTION CENTER DRIVE

MIAMI, FLORIDA 33139

ENGINEERS:

529 W. FLAGLER STREET

MIAMI, FLORIDA 33130

LEED CONSULTANT:

8840 SW 85TH STREET

MIAMI, FLORIDA 33173

GEOTECHNICAL ENGINEER:

2000 W. 24TH STREET

MIAMI, FLORIDA 33134

MEP:

2000 W. 24TH STREET

MIAMI, FLORIDA 33134

GENERAL CONTRACTOR:

2000 W. 24TH STREET

MIAMI, FLORIDA 33134

Project:
PAVILION, MUSS PARK
MIAMI BEACH, FLORIDA

Sheet Title: Demolition Plan

Date: 02/12/16

Scale: AS SHOWN

Drawn by: NSG/ARG

Job: 15114 / 15-09

Sheet
AD-100
of 1


LEGEND & NOTES

NEW GRADE ELEVATIONS N NAVD
(CONVERSION: NGVD - NAVD + 156)

GRADE ELEVATIONS N NGVD

EXISTING GRADE ELEVATIONS N NAVD

BISCAYNE WATERWAY

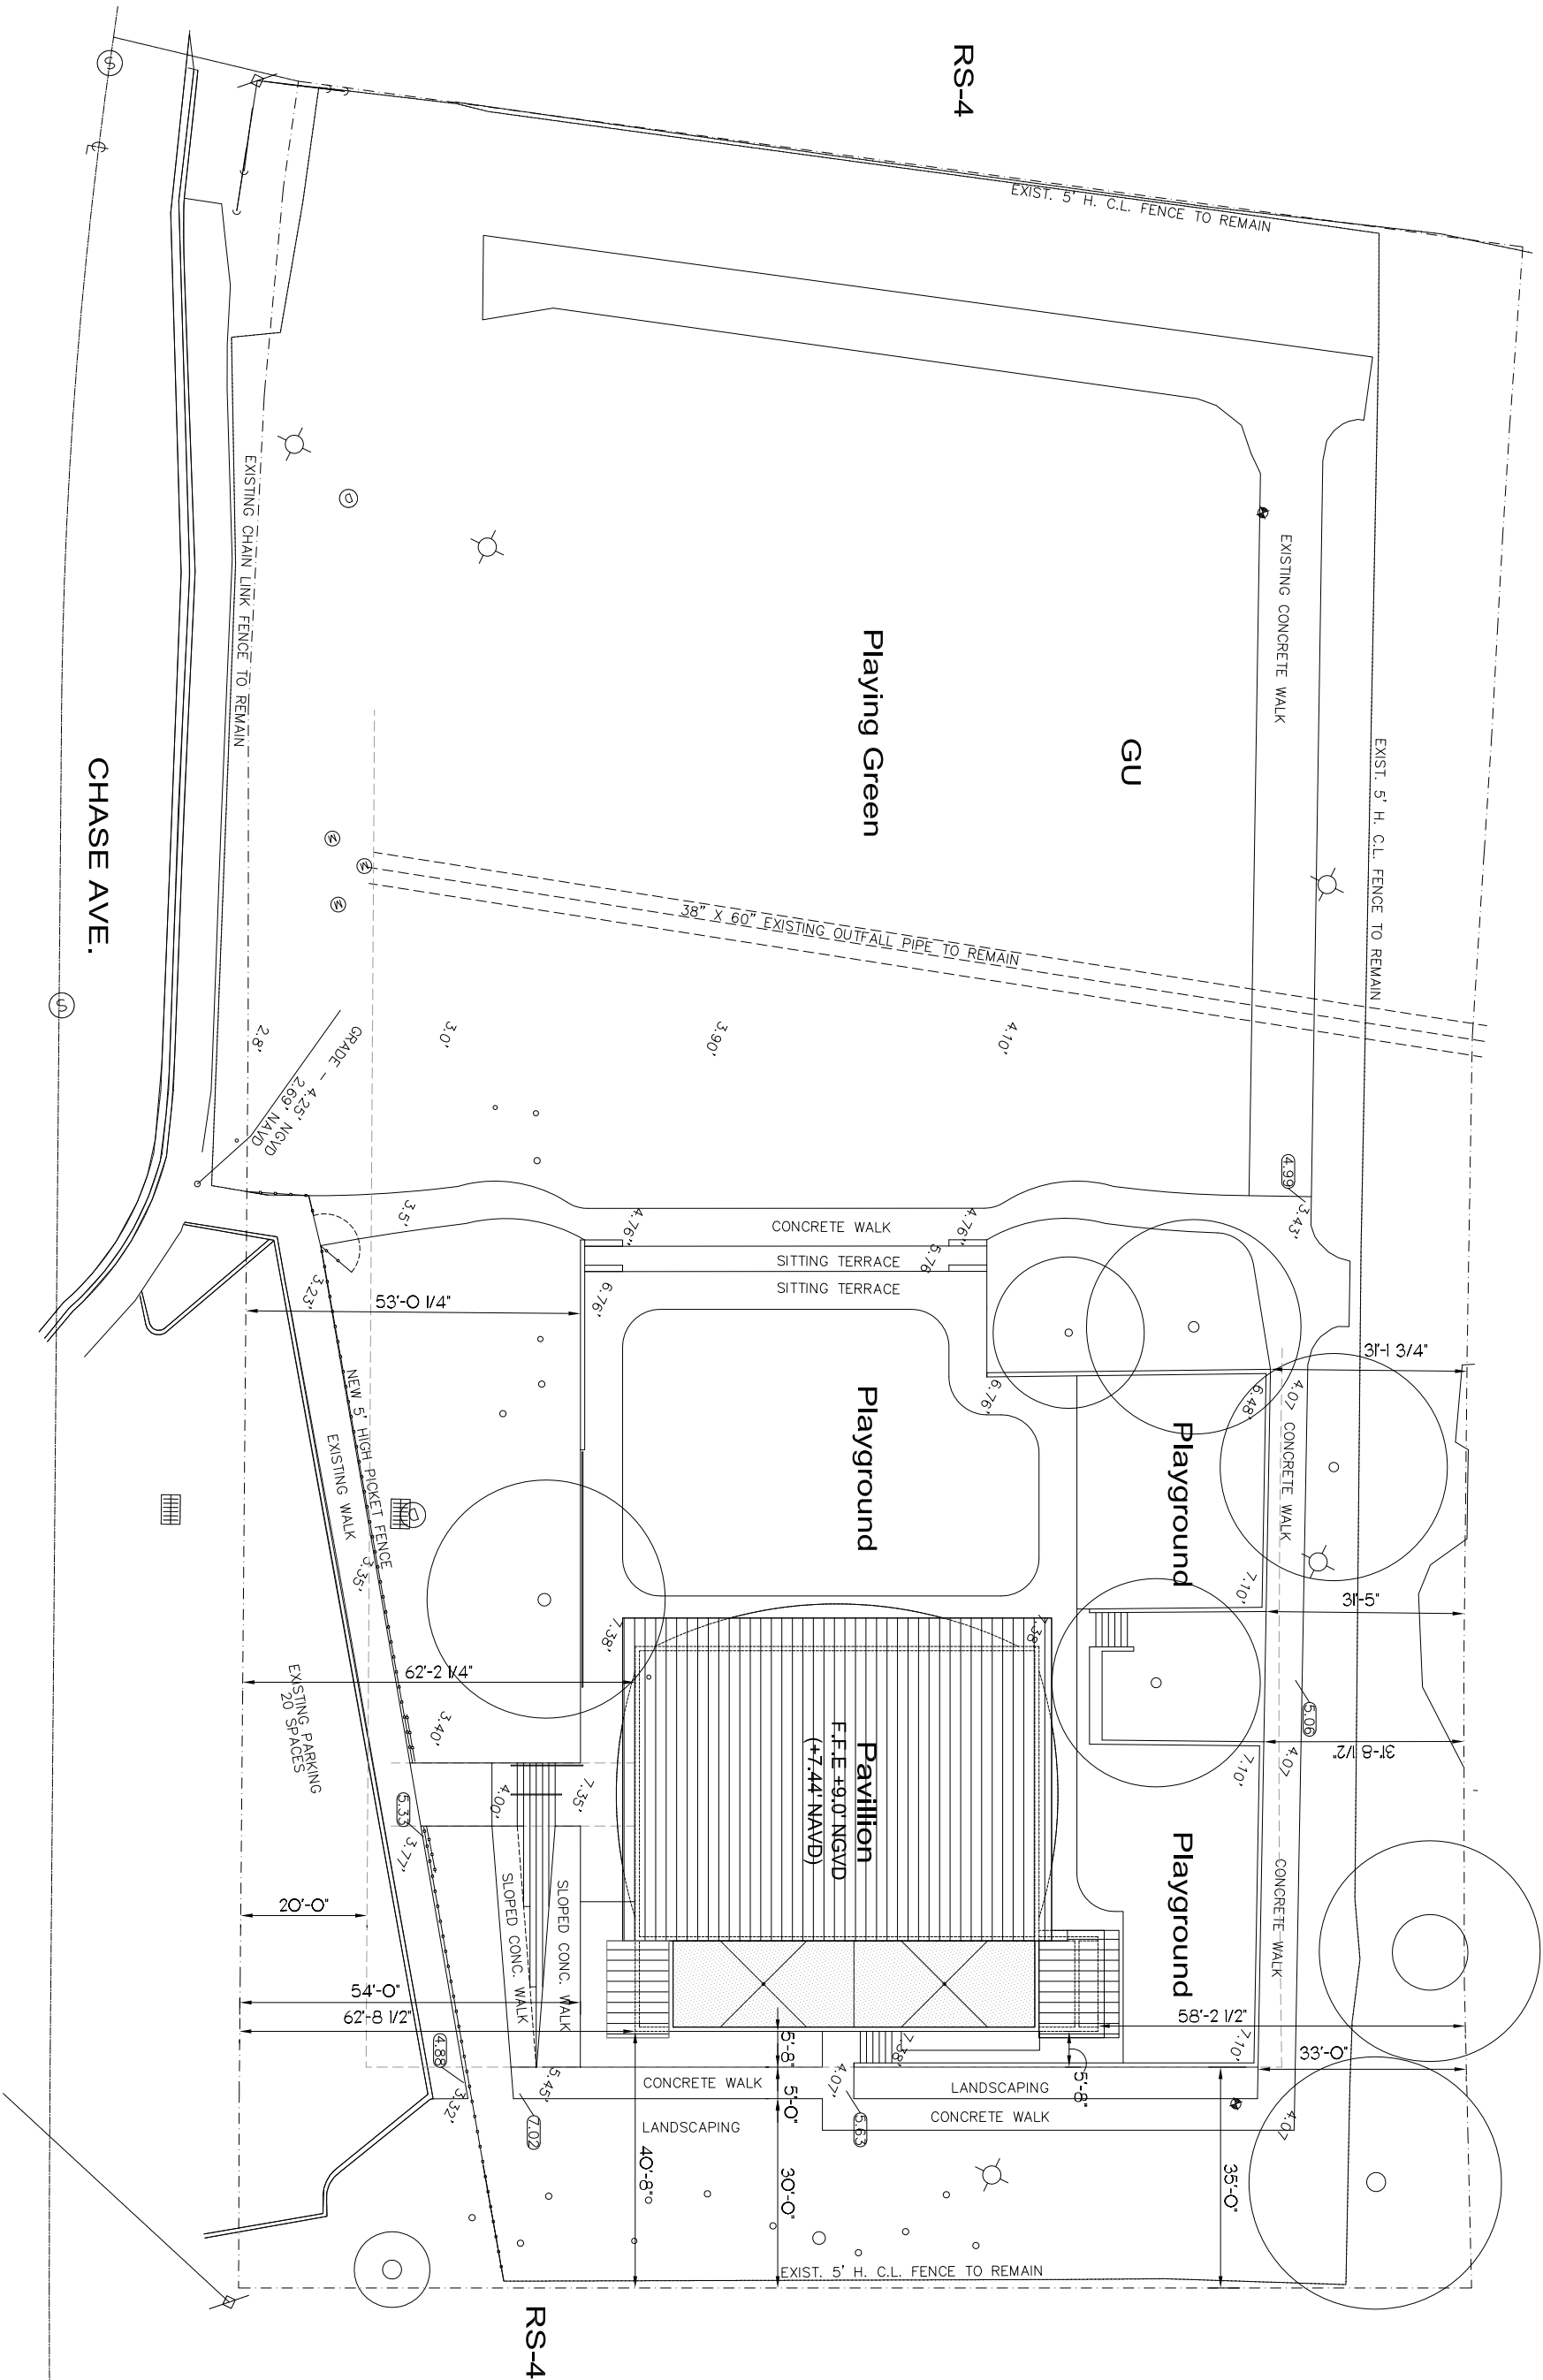

REVISIONS	BY

LOCATION:

4400 CHASE AVENUE
MIAMI BEACH,
FLORIDA 33139

SEAL:

PROJECT TEAM:

NATIVIDAD SOTO, FAIA
AR 9945

DOUGLAS WOOD
ASSOCIATES, INC.

STRUCTURAL ENGINEERS
DOUGLAS WOOD ASSOCIATES, INC.
5040 NW 7TH STREET
MIAMI, FLORIDA 33126
PH: 305 461-3460
FAX: 305 461-3460
info@douglaswood.biz
www.douglaswood.biz

OWNER
MIAMI BEACH

ARCHITECTS
SEBASTIAN BLATT ARCHITECTURE
1700 CONVENTOR CENTER DRIVE
MIAMI, FLORIDA 33139
ARCHITECTS
DOUGLAS WOOD ASSOCIATES, INC.
5040 NW 7TH STREET
MIAMI, FLORIDA 33126
PH: 305 461-3460
FAX: 305 461-3460
info@douglaswood.biz
www.douglaswood.biz
ENGINEER
250 CAPITAL OAK AVENUE
CORAL GABLES, FLORIDA 33134
CIVIL ENGINEERS
BISQAYNE ENGINEERING COMPANY, INC.
MIAMI, FLORIDA 33130
LEED CONSULTANT
SEBASTIAN BLATT ARCHITECTURE
SUITE 304
1700 CONVENTOR CENTER DRIVE
MIAMI, FLORIDA 33139
GEOTECHNICAL ENGINEER
DOUGLAS WOOD ASSOCIATES, INC.
5040 NW 7TH STREET
MIAMI, FLORIDA 33126

Project:
**PAVILION, MUSS PARK
MIAMI BEACH, FLORIDA**

Sheet Title: **Schematic Site Plan**

Date: 05/06/16

Scale: AS SHOWN

Drawn by: NSGJARG

Lot: 15114 / 15-09

Sheet

A-100

Of 1

LOCATION:

4400 CHASE AVENUE
MIAMI BEACH,
FLORIDA 33139

PROJECT TEAM:

DOUGLAS WOOD ASSOCIATES, INC.
5640 NW 7TH STREET
SUITE 820
MIAMI, FLORIDA 33126
PH. 305 461-3450
EB 6353
inbox@douglaswood.biz
www.douglaswood.biz

Plan

Sheet Title: Schematic Floor Plan

Date: 05/06/16

Scale: AS SHOWN

Drawn by: NSG/ARG

Job: 15114 / 15-09

Sheet

A-200

REVISIONS	BY

LOCATION:


4400 CHASE AVENUE
MIAMI BEACH,
FLORIDA 33139

SEAL:

NATIVIDAD SOTO, FAIA
AR 9945

PROJECT TEAM:

DOUGLAS WOOD ASSOCIATES, INC.

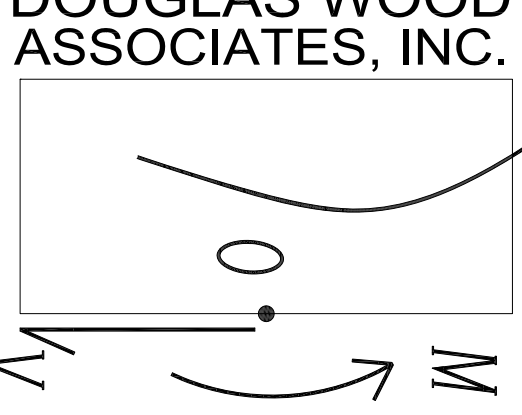

STRUCTURAL ENGINEERS
DOUGLAS WOOD ASSOCIATES, INC.
8040 NW 7TH STREET
MIAMI, FLORIDA 33126
PH: 305 461-3450
FAX: 305 461-3450
info@douglaswood.biz
www.douglaswood.biz

OWNER
MIAMI BEACH
1700 CONVENT DRIVE
MIAMI, FLORIDA 33139

ARCHITECTS
DOUGLAS WOOD ASSOCIATES, INC.
8040 NW 7TH STREET
SUITE 304
MIAMI, FLORIDA 33134
LEON BOULEVARD
SAVINO & MILLER DESIGN STUDIO
12345 NE 8TH AVENUE, A
SUITE 100
MIAMI, FLORIDA 33161
MEP
EMTEC, CORP.
280 CATALONIA AVENUE
SUITE 200
CORAL GABLES, FLORIDA 33134

CIVIL ENGINEERS
BRAYNE ENGINEERING COMPANY, INC.
1500 W. FLORIDA STREET
SUITE 100
MIAMI, FLORIDA 33130
LEED CONSULTANT
BRAYNE ENGINEERING COMPANY, INC.
1500 W. FLORIDA STREET
SUITE 100
MIAMI, FLORIDA 33130
LEED CONSULTANT
BRAYNE ENGINEERING COMPANY, INC.
1500 W. FLORIDA STREET
SUITE 100
MIAMI, FLORIDA 33130

Project:

PAVILION, MUSS PARK
MIAMI BEACH, FLORIDA

Sheet Title: *Roof Plan*




Date: 05/06/16

Scale: AS SHOWN

Drawn by: NSG/ARG

Job: 15114 / 15-09

Sheet

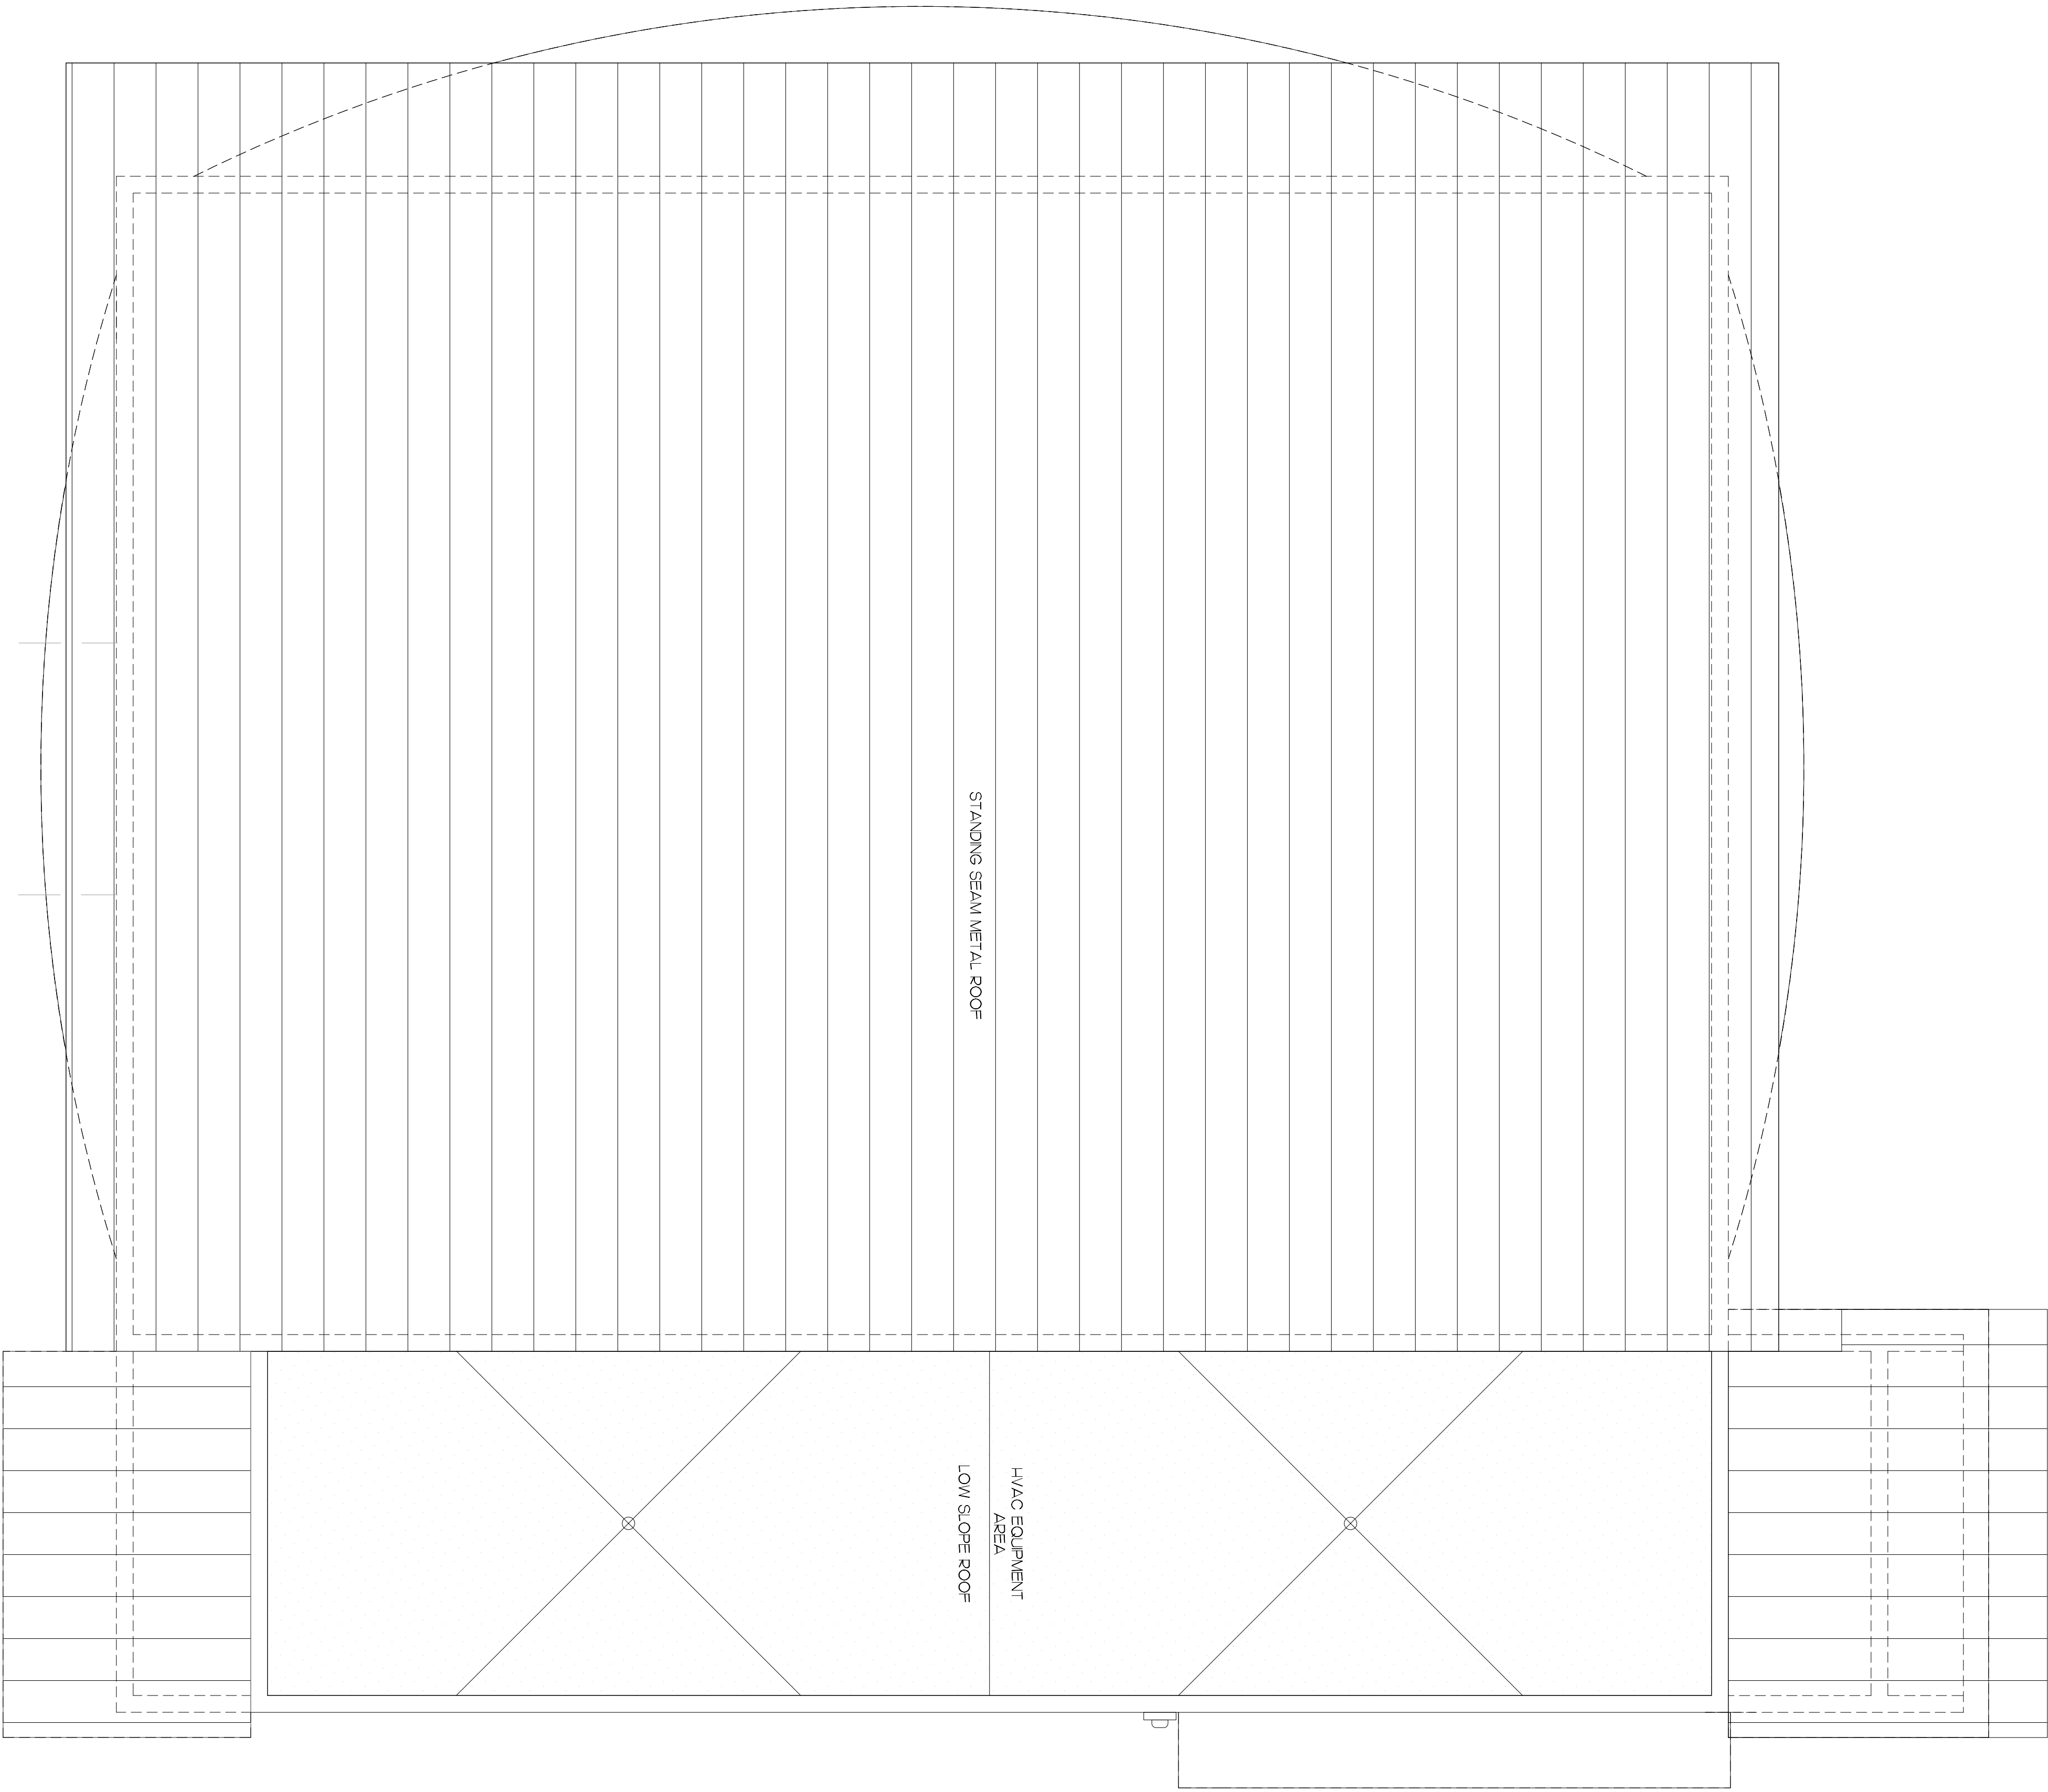 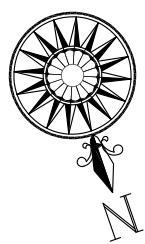

LEGEND & NOTES

- 1

STUCCO ON GBS/RENF. CONCRETE WITH PAINT FINISH
- SW6455 - BLOTTANT BLUE FIELD COLOR
- SW6456 - REFLECTING POOL (ACCENT COLOR)
- 2

STANDING SEAM METAL ROOF
- WEATHERED GALVALUME
- 3

FOUR FOLD STEEL DOORS WITH GLASS INSERTS
- 4

ALUMINUM STOREFRONT DOORS & WINDOWS
- 5

METAL BRIS SOLE
- 6

ALUMINUM RAILINGS & GUARDRAILS
- 7


BUILDING SIGNAGE
- 8

LANDSCAPED SLOPED GRADE
- 9

ALUMINUM LOUVERS - MATCH WINDOW METAL
- 10


ALUMINUM OR FIBERGLASS DOORS
- 11

METAL GUTTER & DOWNSPOUT

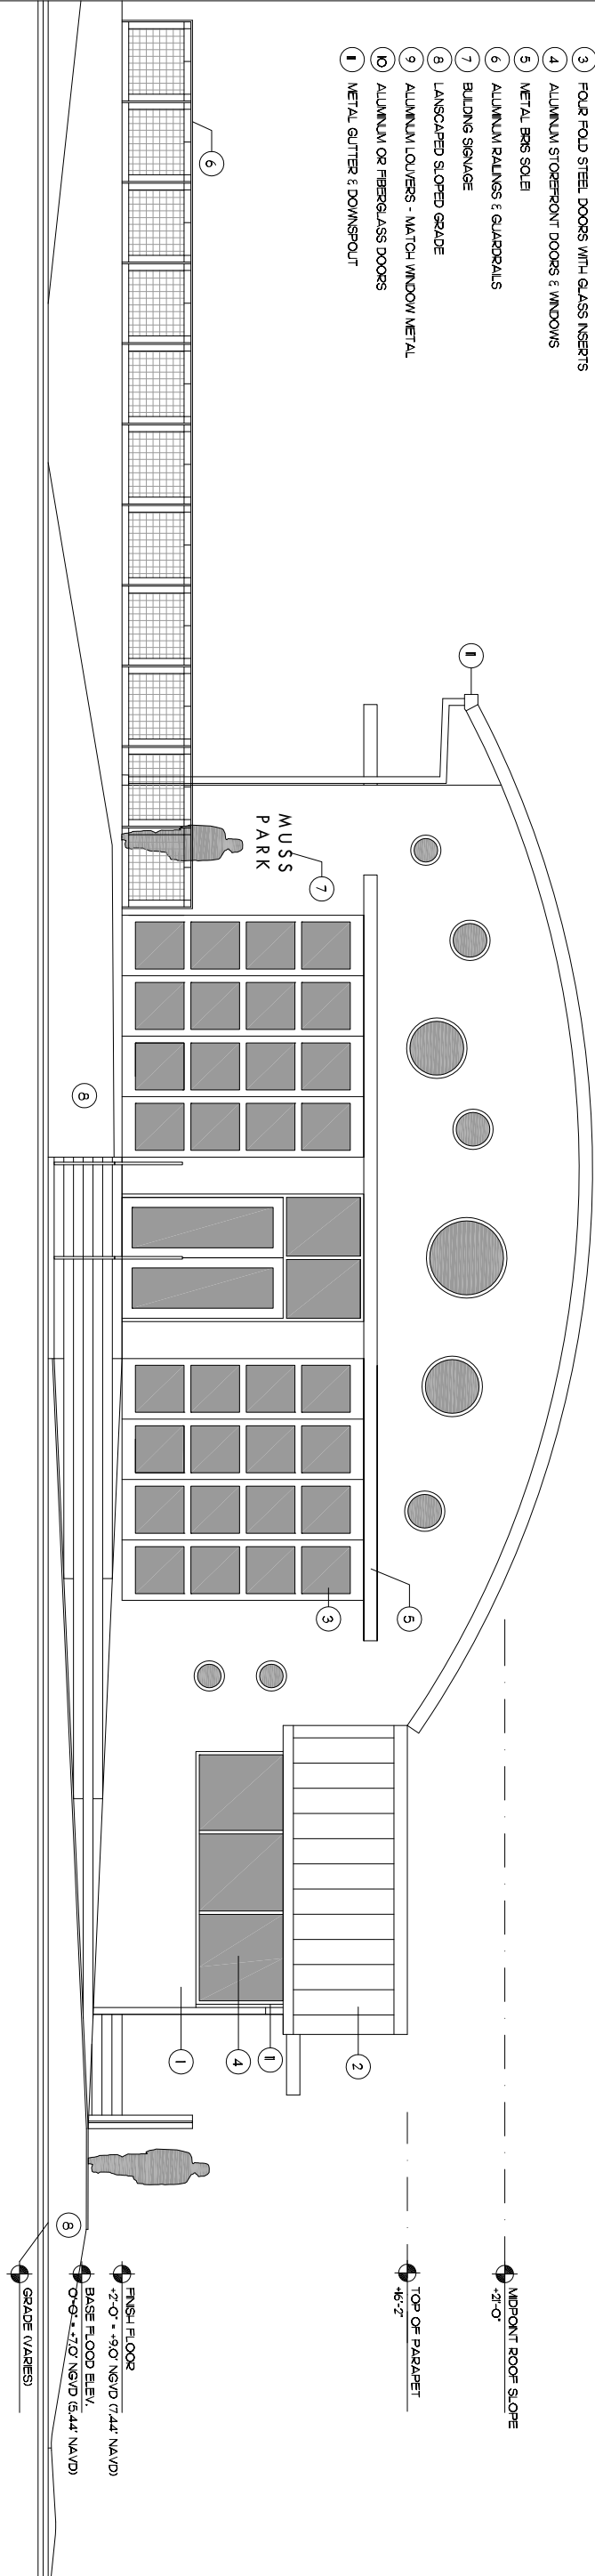

0' 4' 8'
SCALE

1 East Elevation
A-300 Scale: 1/4"=1'-0"

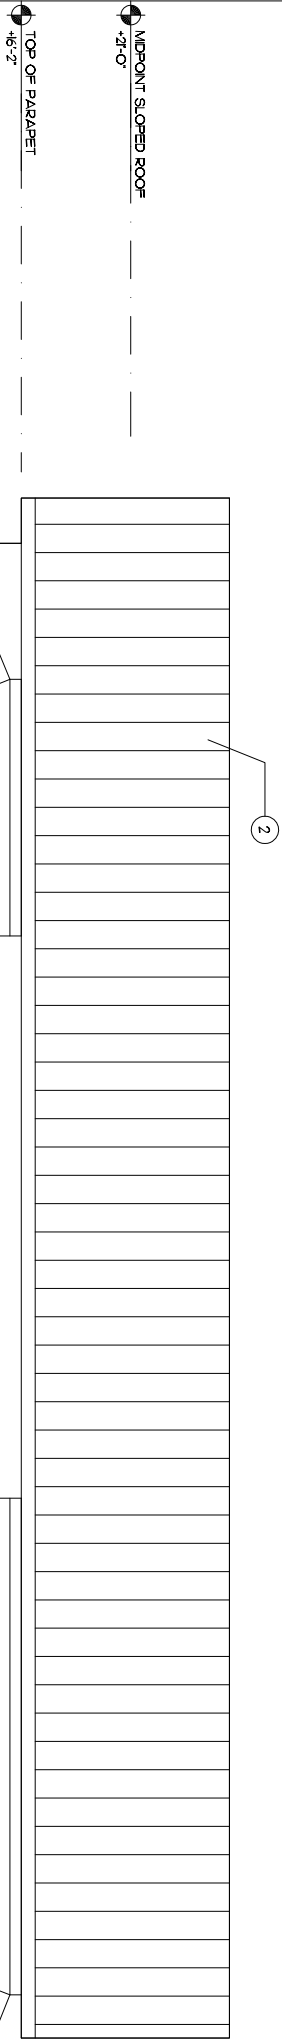

0' 4' 8'
SCALE

1 North Elevation
A-300 Scale: 1/4"=1'-0"

REVISIONS	BY


LOCATION:

4400 CHASE AVENUE
MIAMI BEACH,
FLORIDA 33139

SEAL:

PROJECT TEAM:

NATIMDAD SOTO, FAIA
AR 9945

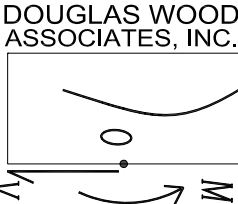

STRUCTURAL ENGINEERS
DOUGLAS WOOD ASSOCIATES, INC.
5040 NW 7TH STREET
MIAMI, FLORIDA 33126
PH: 305 481-2460
FAX: 305 481-2460
info@douglaswood.biz
www.douglaswood.biz

OWNER
MIAMI BEACH
1700 CONVENTOR CENTER DRIVE
MIAMI, FLORIDA 33139

ARCHITECTS
DOUGLAS WOOD ASSOCIATES, INC.
12345 NE 6TH AVENUE A
SUITE 304
CORAL GABLES, FLORIDA 33134

GEOTECHNICAL ENGINEER
SEBASTIAN BLERT ARCHITECTURE
SUITE 304
2500 W. 84TH STREET
HIALEAH, FLORIDA 33016

250 CATALONIA AVENUE
CORAL GABLES, FLORIDA 33134
CIVIL ENGINEERS
BISCHOFF ENGINEERING COMPANY, INC.
MIAMI, FLORIDA 33130
LEED CONSULTANT
SEBASTIAN BLERT ARCHITECTURE
SUITE 304
2500 W. 84TH STREET
HIALEAH, FLORIDA 33016

Project:
**PAVILION, MUSS PARK
MIAMI BEACH, FLORIDA**

Sheet Title: **Schematic Elevations**

Date: 05/06/16

Scale: AS SHOWN

Drawn by: NSG/ARG

Job: 15114 / 15-09

Sheet

A-300
Of 1

