


PROPOSED : SITE PLAN & ANALYSIS

- D-1: Proposed Site Plan
- D-2: Neighborhood Context Study
- D-3: Courtyard Diagram
- D-4: Open Space Calculation

PROPOSED 10-STORY
MIXED USE APARTMENT
BUILDING

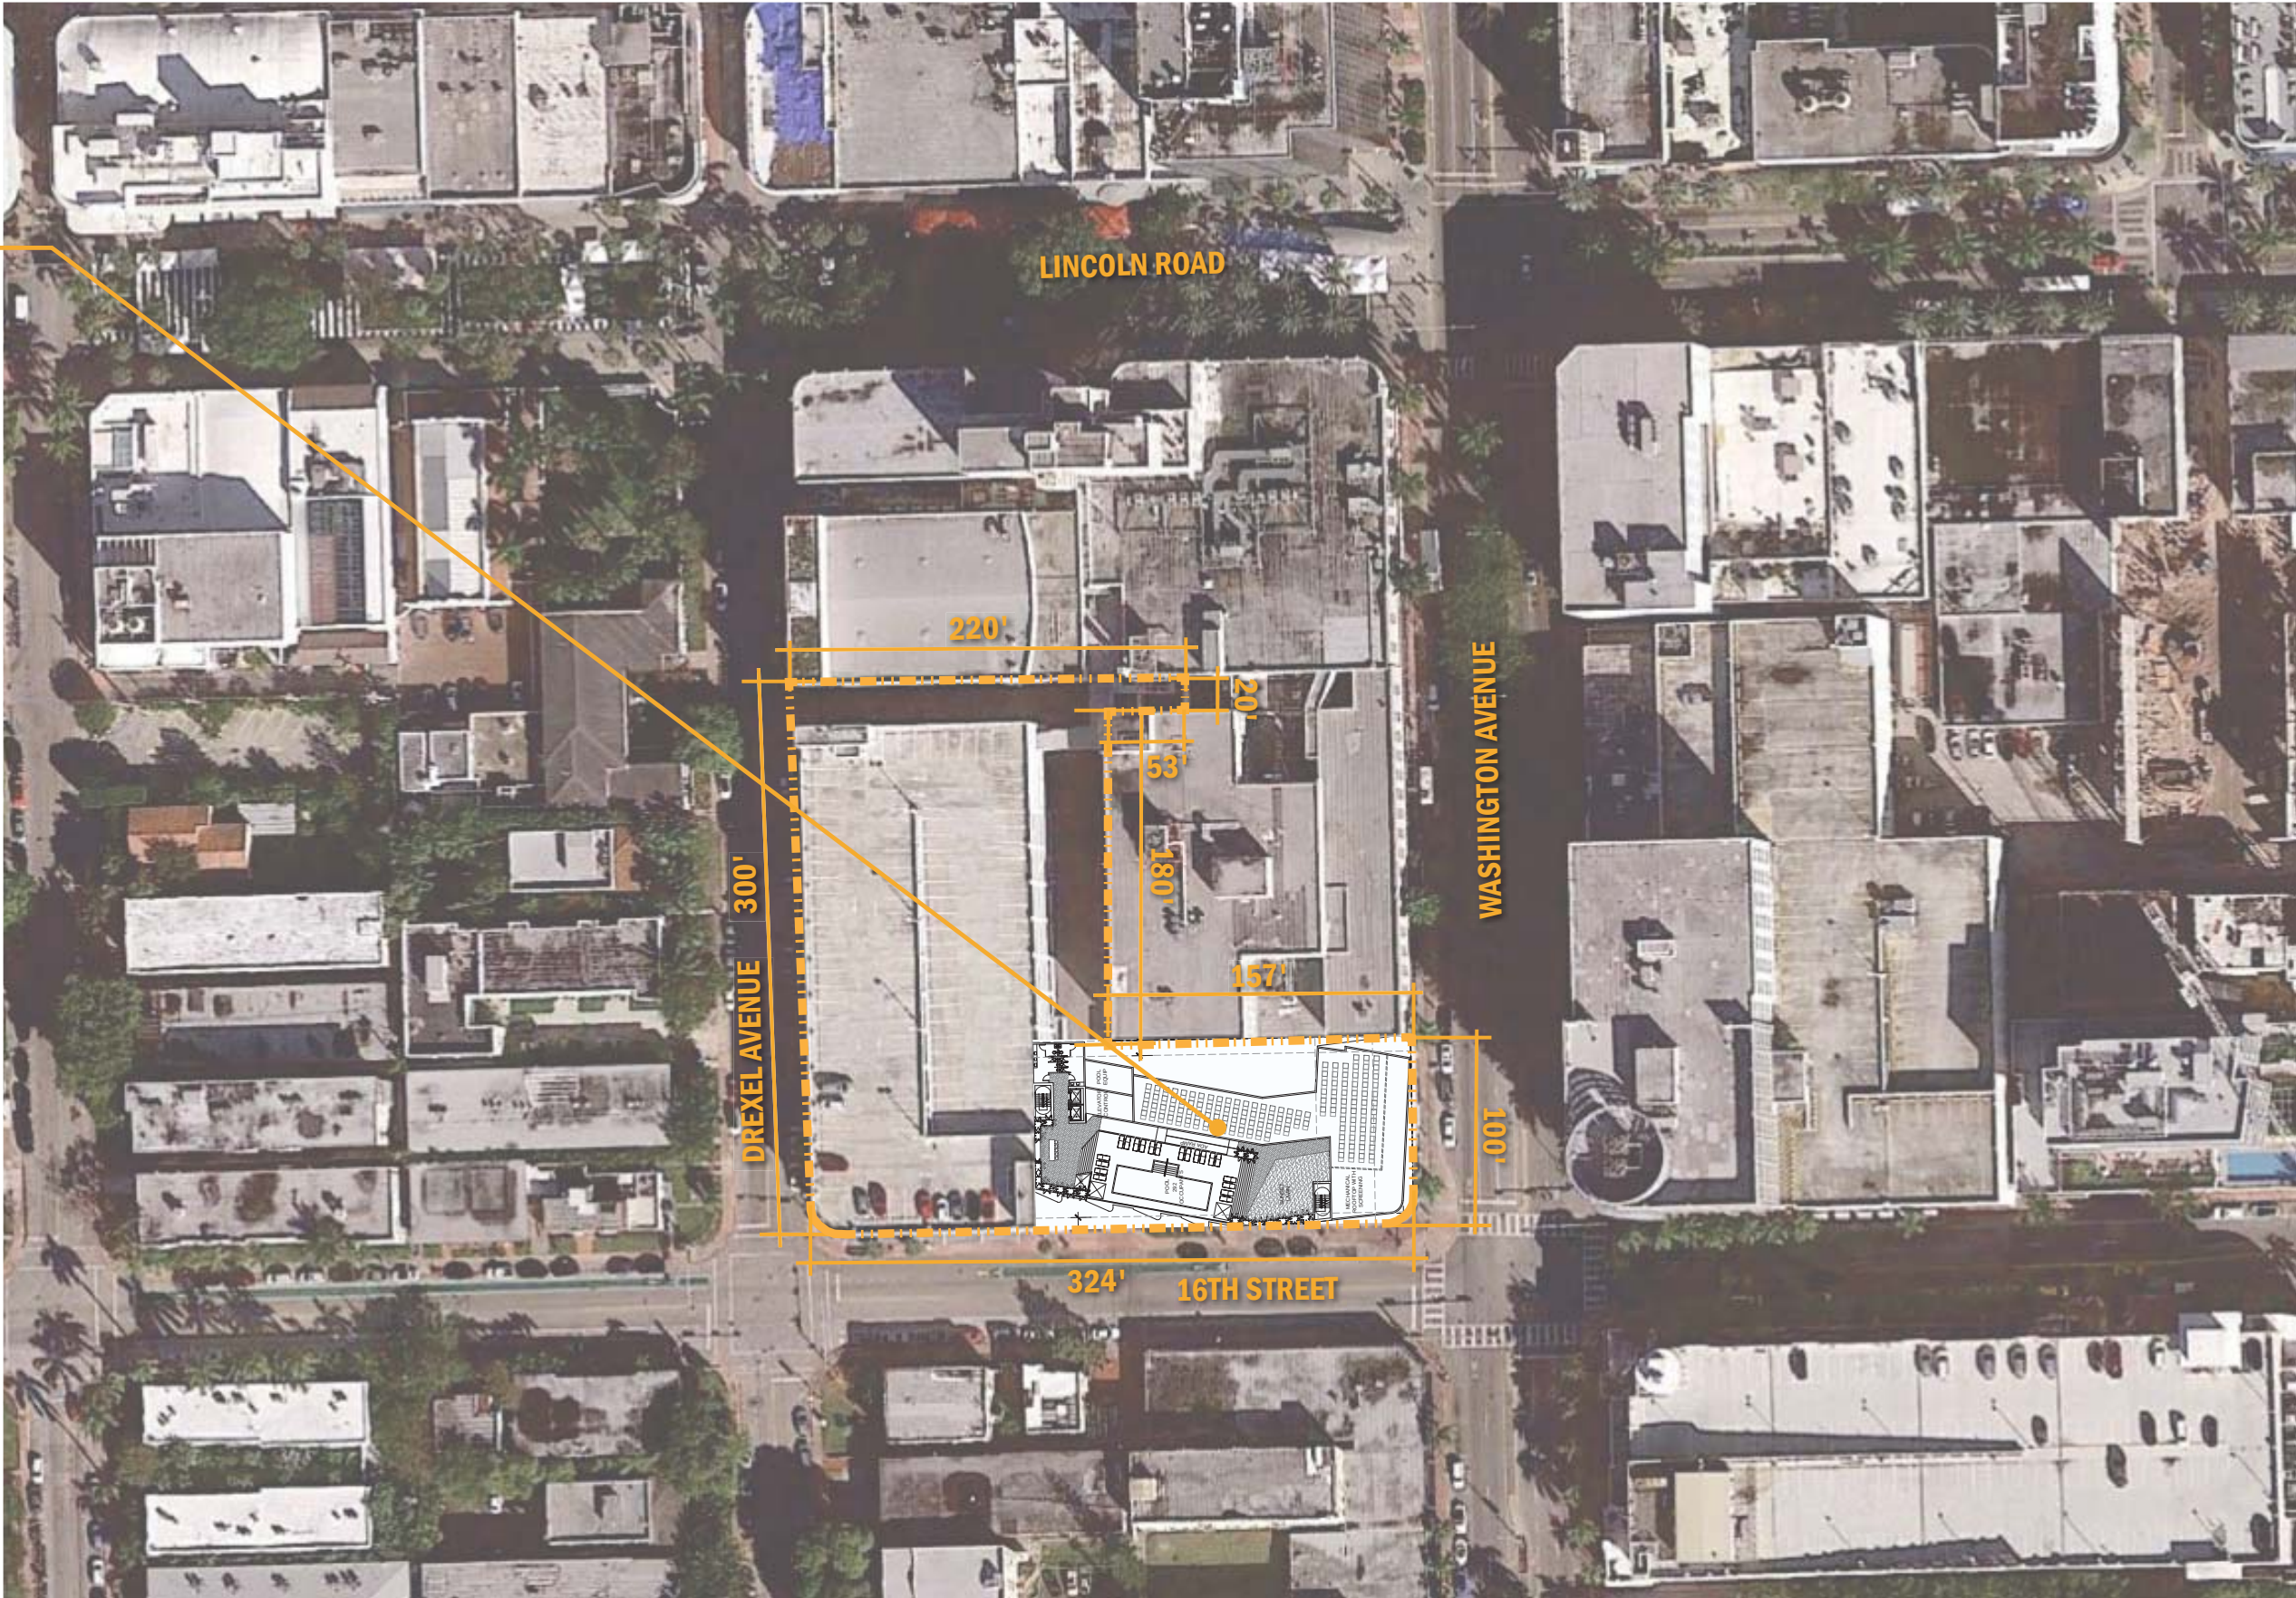


RELATIONSHIP WITH PLAZA SPACES- existing condition



RELATIONSHIP WITH PLAZA SPACES- existing condition




RELATIONSHIP WITH STREET RETAIL AND PLAZA SPACES- private vs public

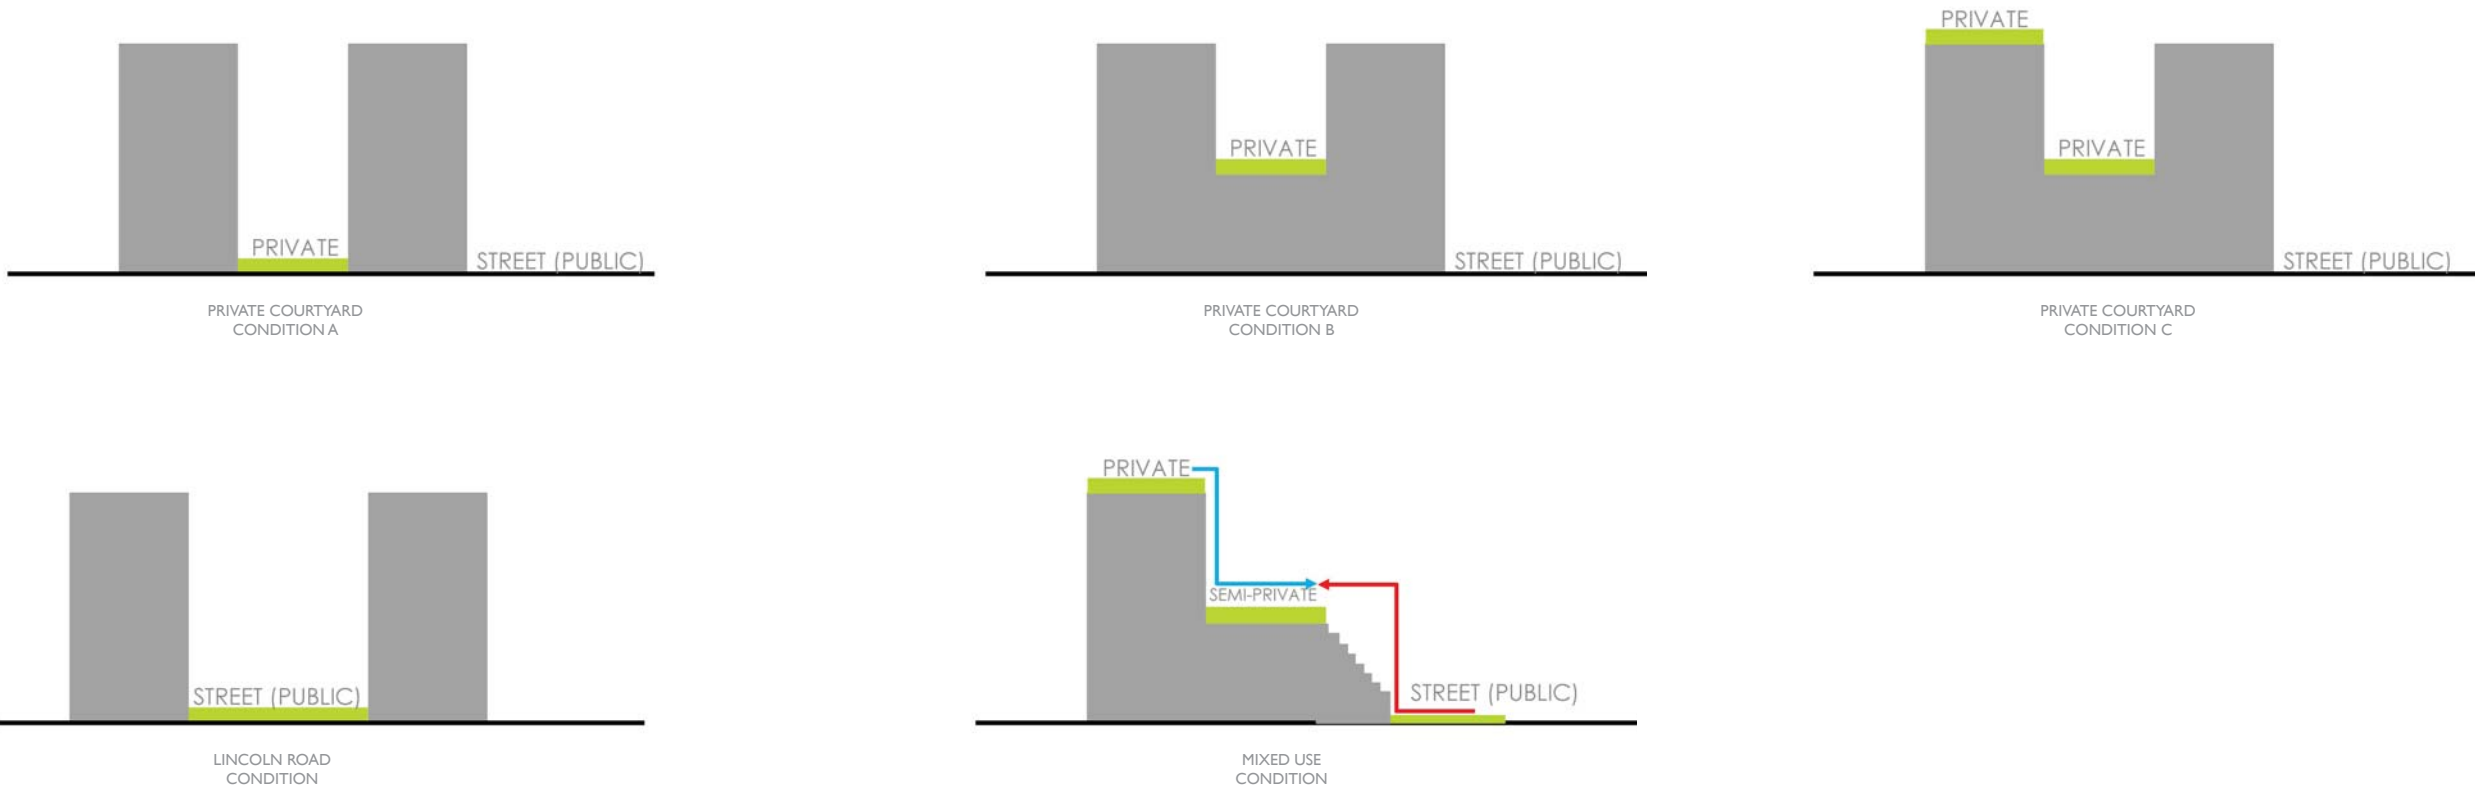




PROPOSED COURTYARD CONNECTION - SECOND FLOOR

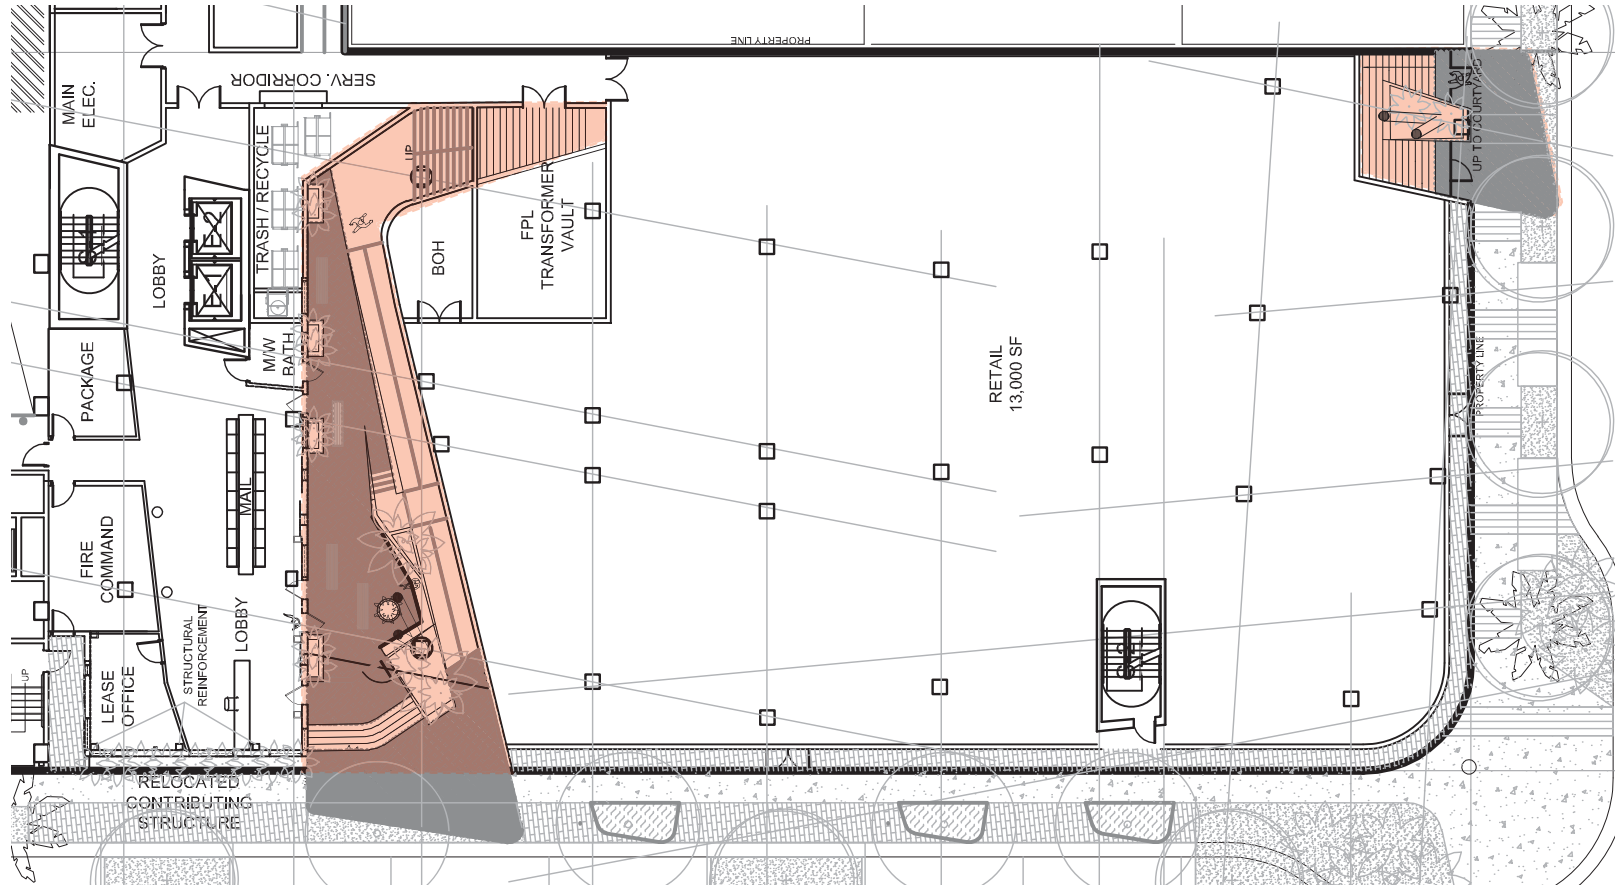


PROPOSED COURTYARD CONNECTION- GROUND FLOOR



EXISTING COURTYARD CONNECTION CON-

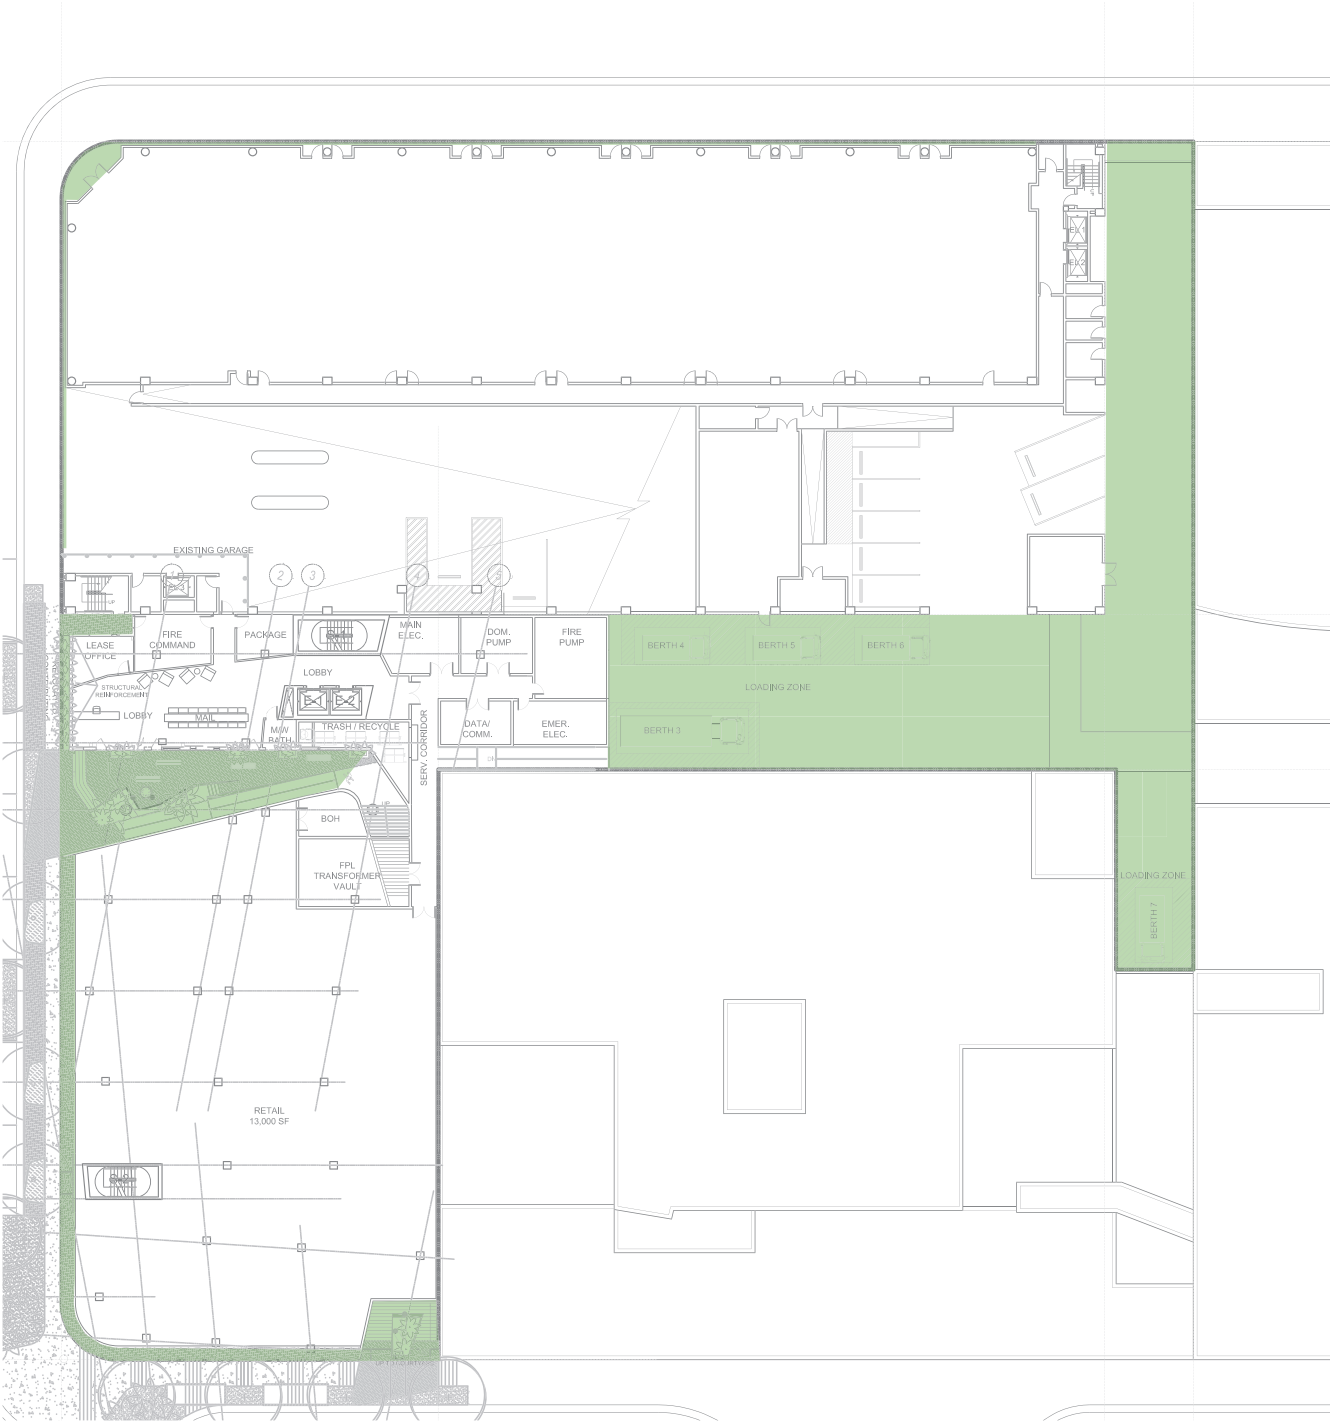

1 LEVEL 01 - OPEN SPACE DIAGRAM
SCALE: 1" = 80'-0"

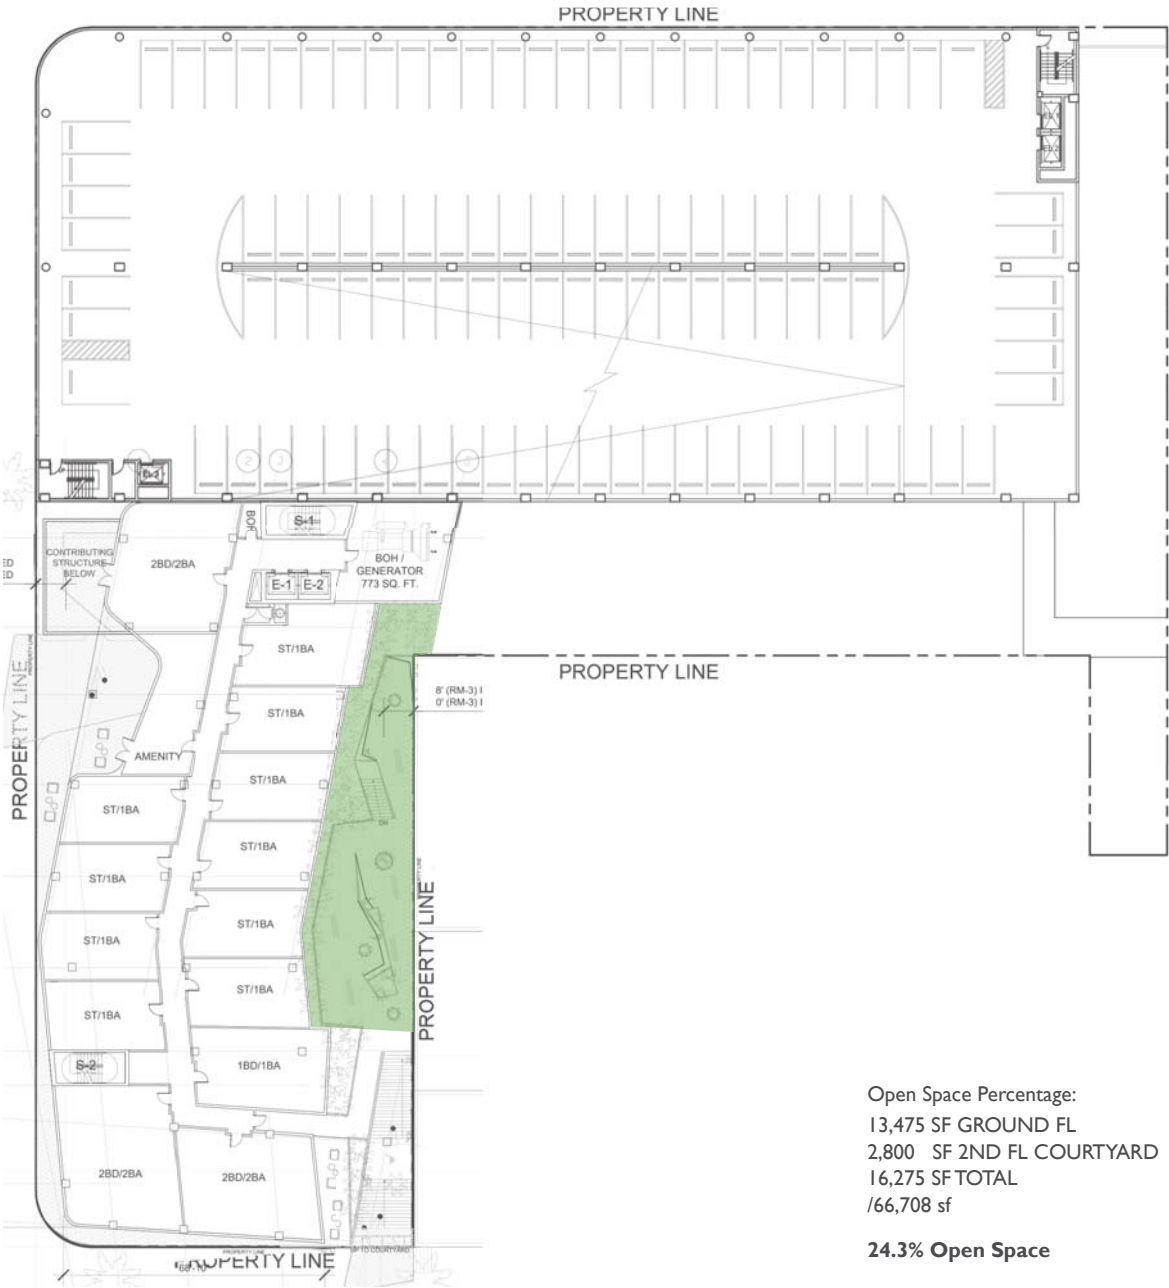

2 LEVEL 02 - OPEN SPACE DIAGRAM
SCALE: 1" = 80'-0"

Open Space Percentage:
13,475 SF GROUND FL
2,800 SF 2ND FL COURTYARD
16,275 SF TOTAL
/66,708 sf
24.3% Open Space

1600 WASHINGTON AVENUE
1600 WASHINGTON AVENUE MIAMI BEACH, FL 33139

Stantec
One Biscayne Tower Suite 1670
Two South Biscayne Blvd., Miami, FL 33131
T: 305.482.8700
www.stantec.com
Lic#: AA2600733
Jonathan Cardello
Lic #: AR93391

PB SUBMITTAL
03.19.2018


PROPOSED : Typical Floor Plans / Elevations

- E-1: Proposed Ground Floor Plan
- E-2: Proposed Level 02 Floor Plan
- E-3: Proposed Level 03 -10 Floor Plan
- E-4: Proposed Roof Floor Plan
- E-5: Proposed Roof Floor Plan
- E-6: Maneuvering & Loading Diagrams




One Biscayne Tower Suite 1670
Two South Biscayne Blvd., Miami, FL 33131
T: 305.482.8700
www.stantec.com

Lic#: AA2600733
Jonathan Cardello
Lic #: AR93991

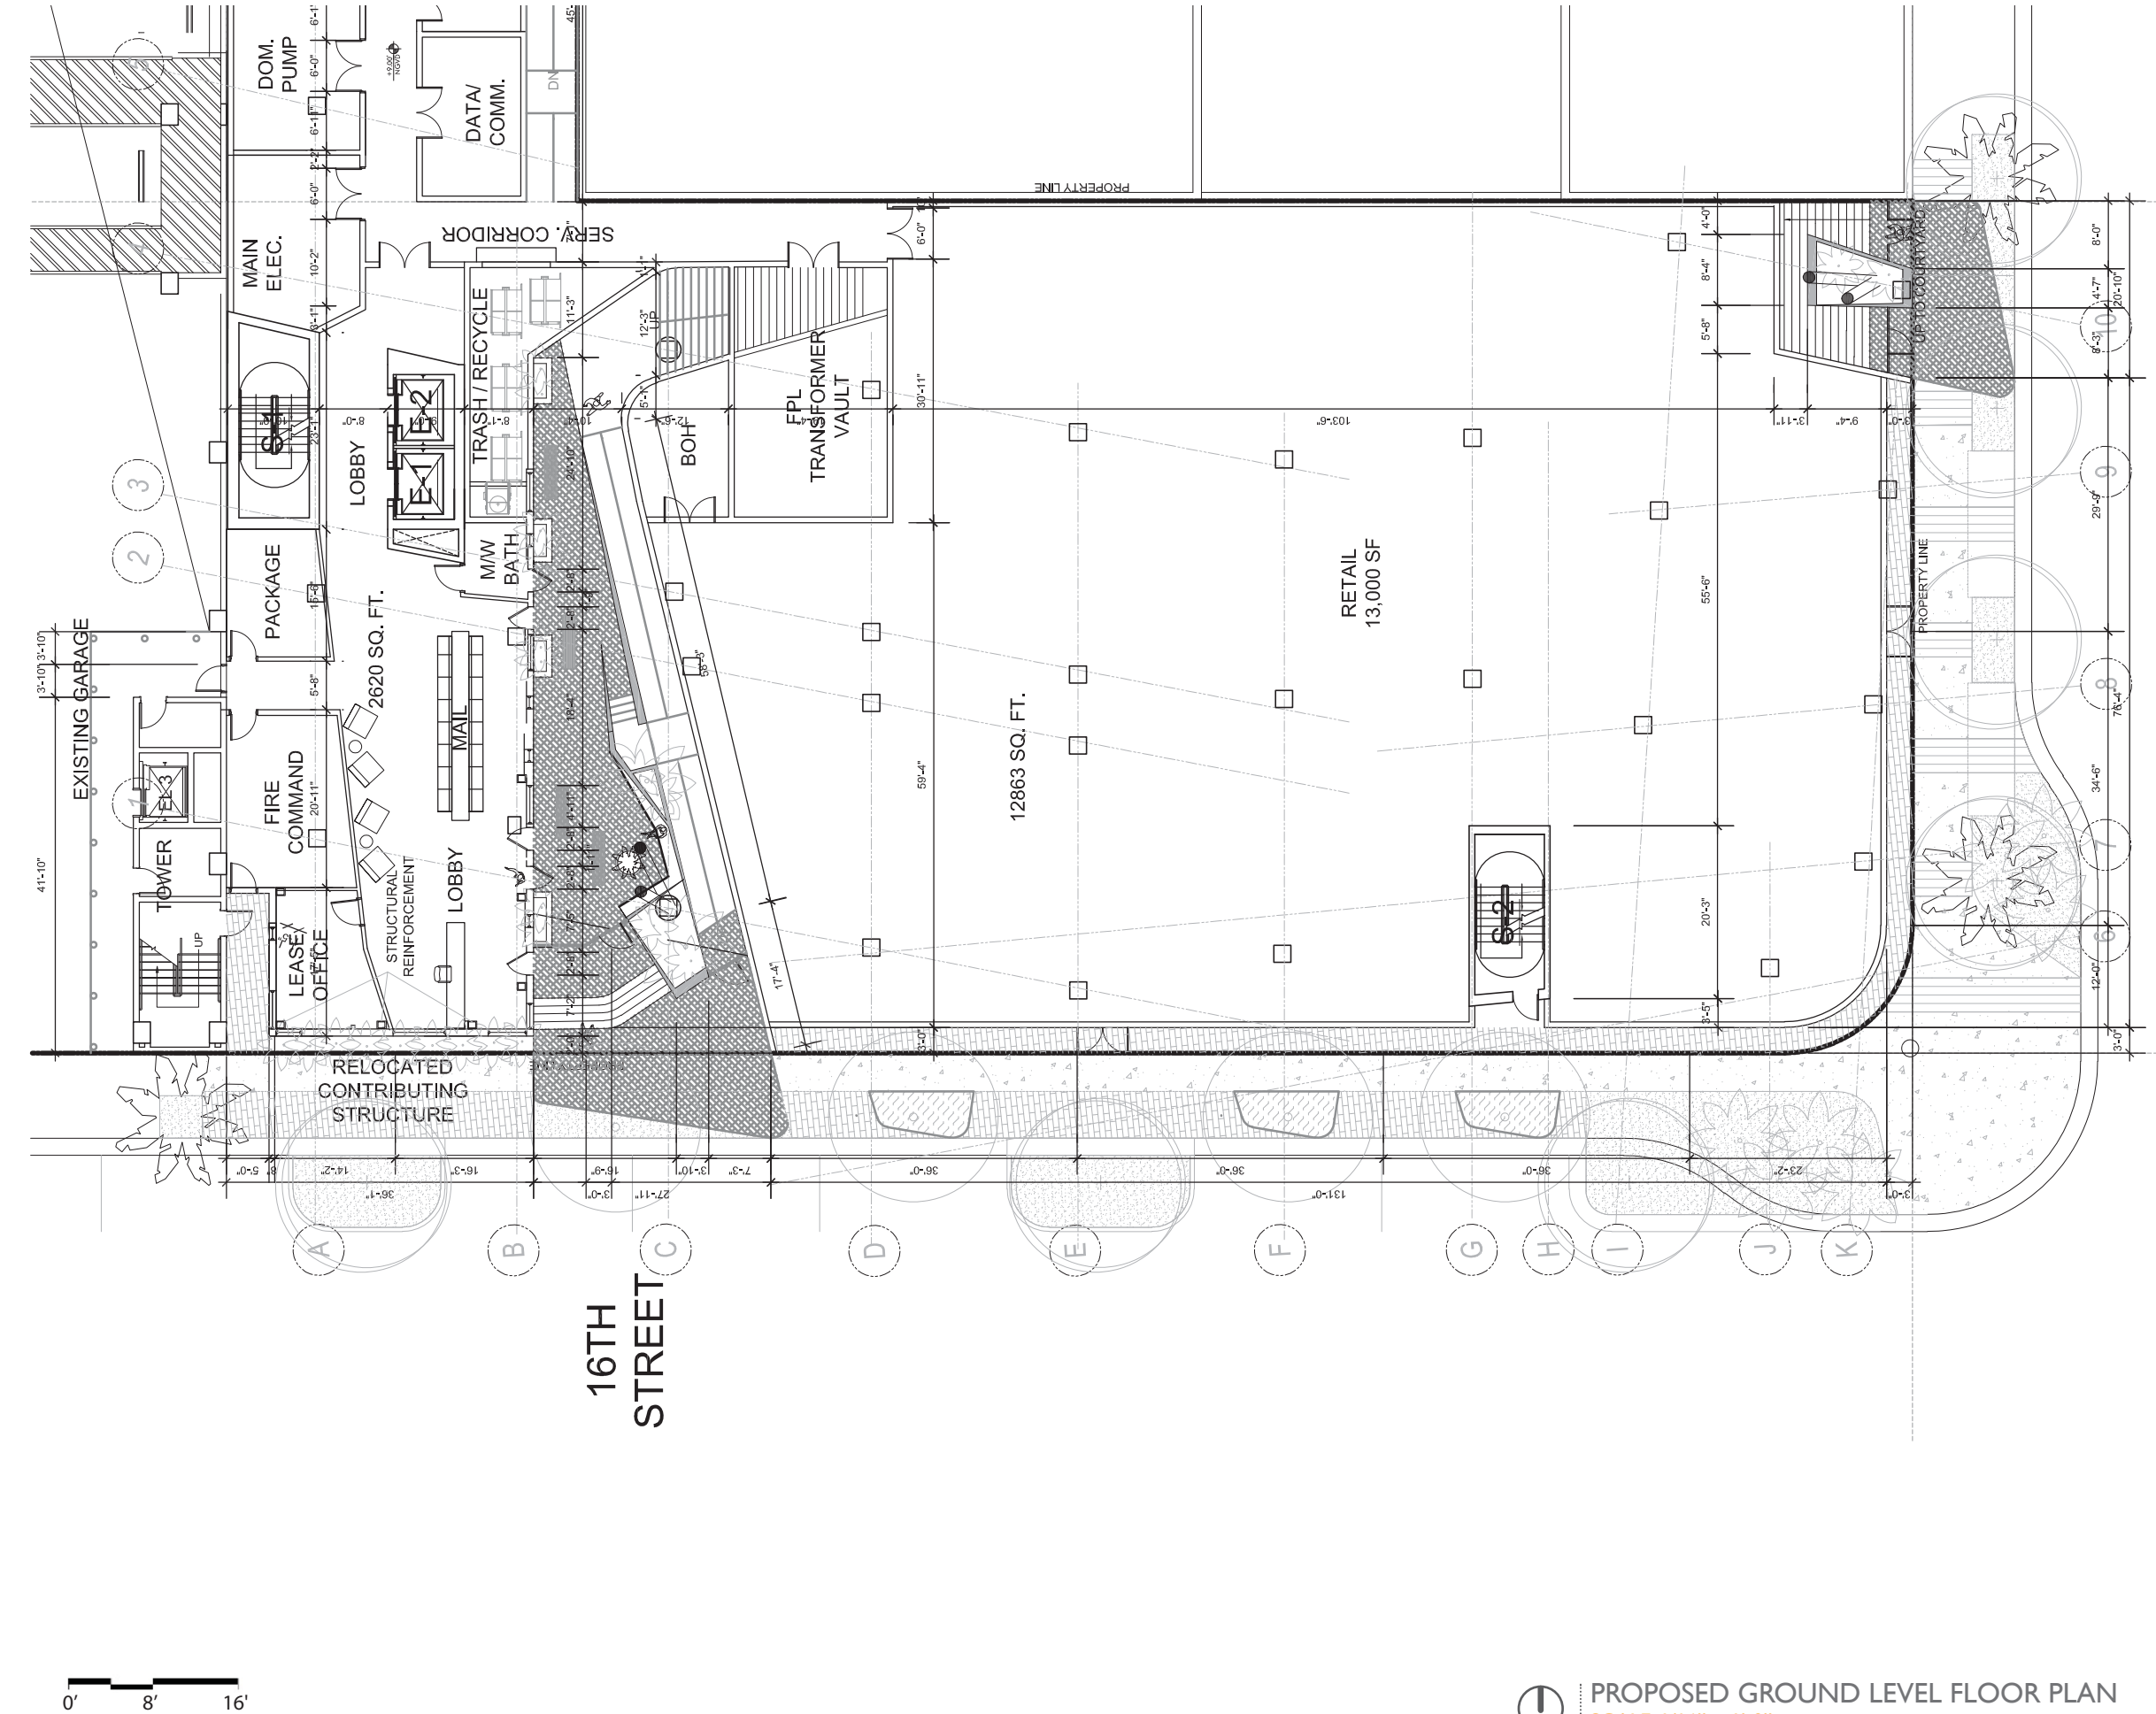



PROPOSED GROUND FLOOR PLAN

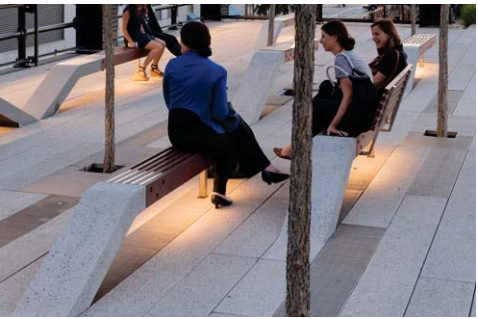

1600 WASHINGTON AVENUE
1600 WASHINGTON AVENUE MIAMI BEACH, FL 33139

Stantec
One Biscayne Tower Suite 1670
Two South Biscayne Blvd., Miami, FL 33131
T: 305.482.8700
www.stantec.com

PB SUBMITTAL
03.19.2018

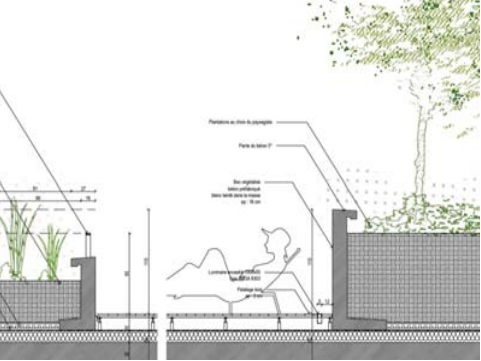
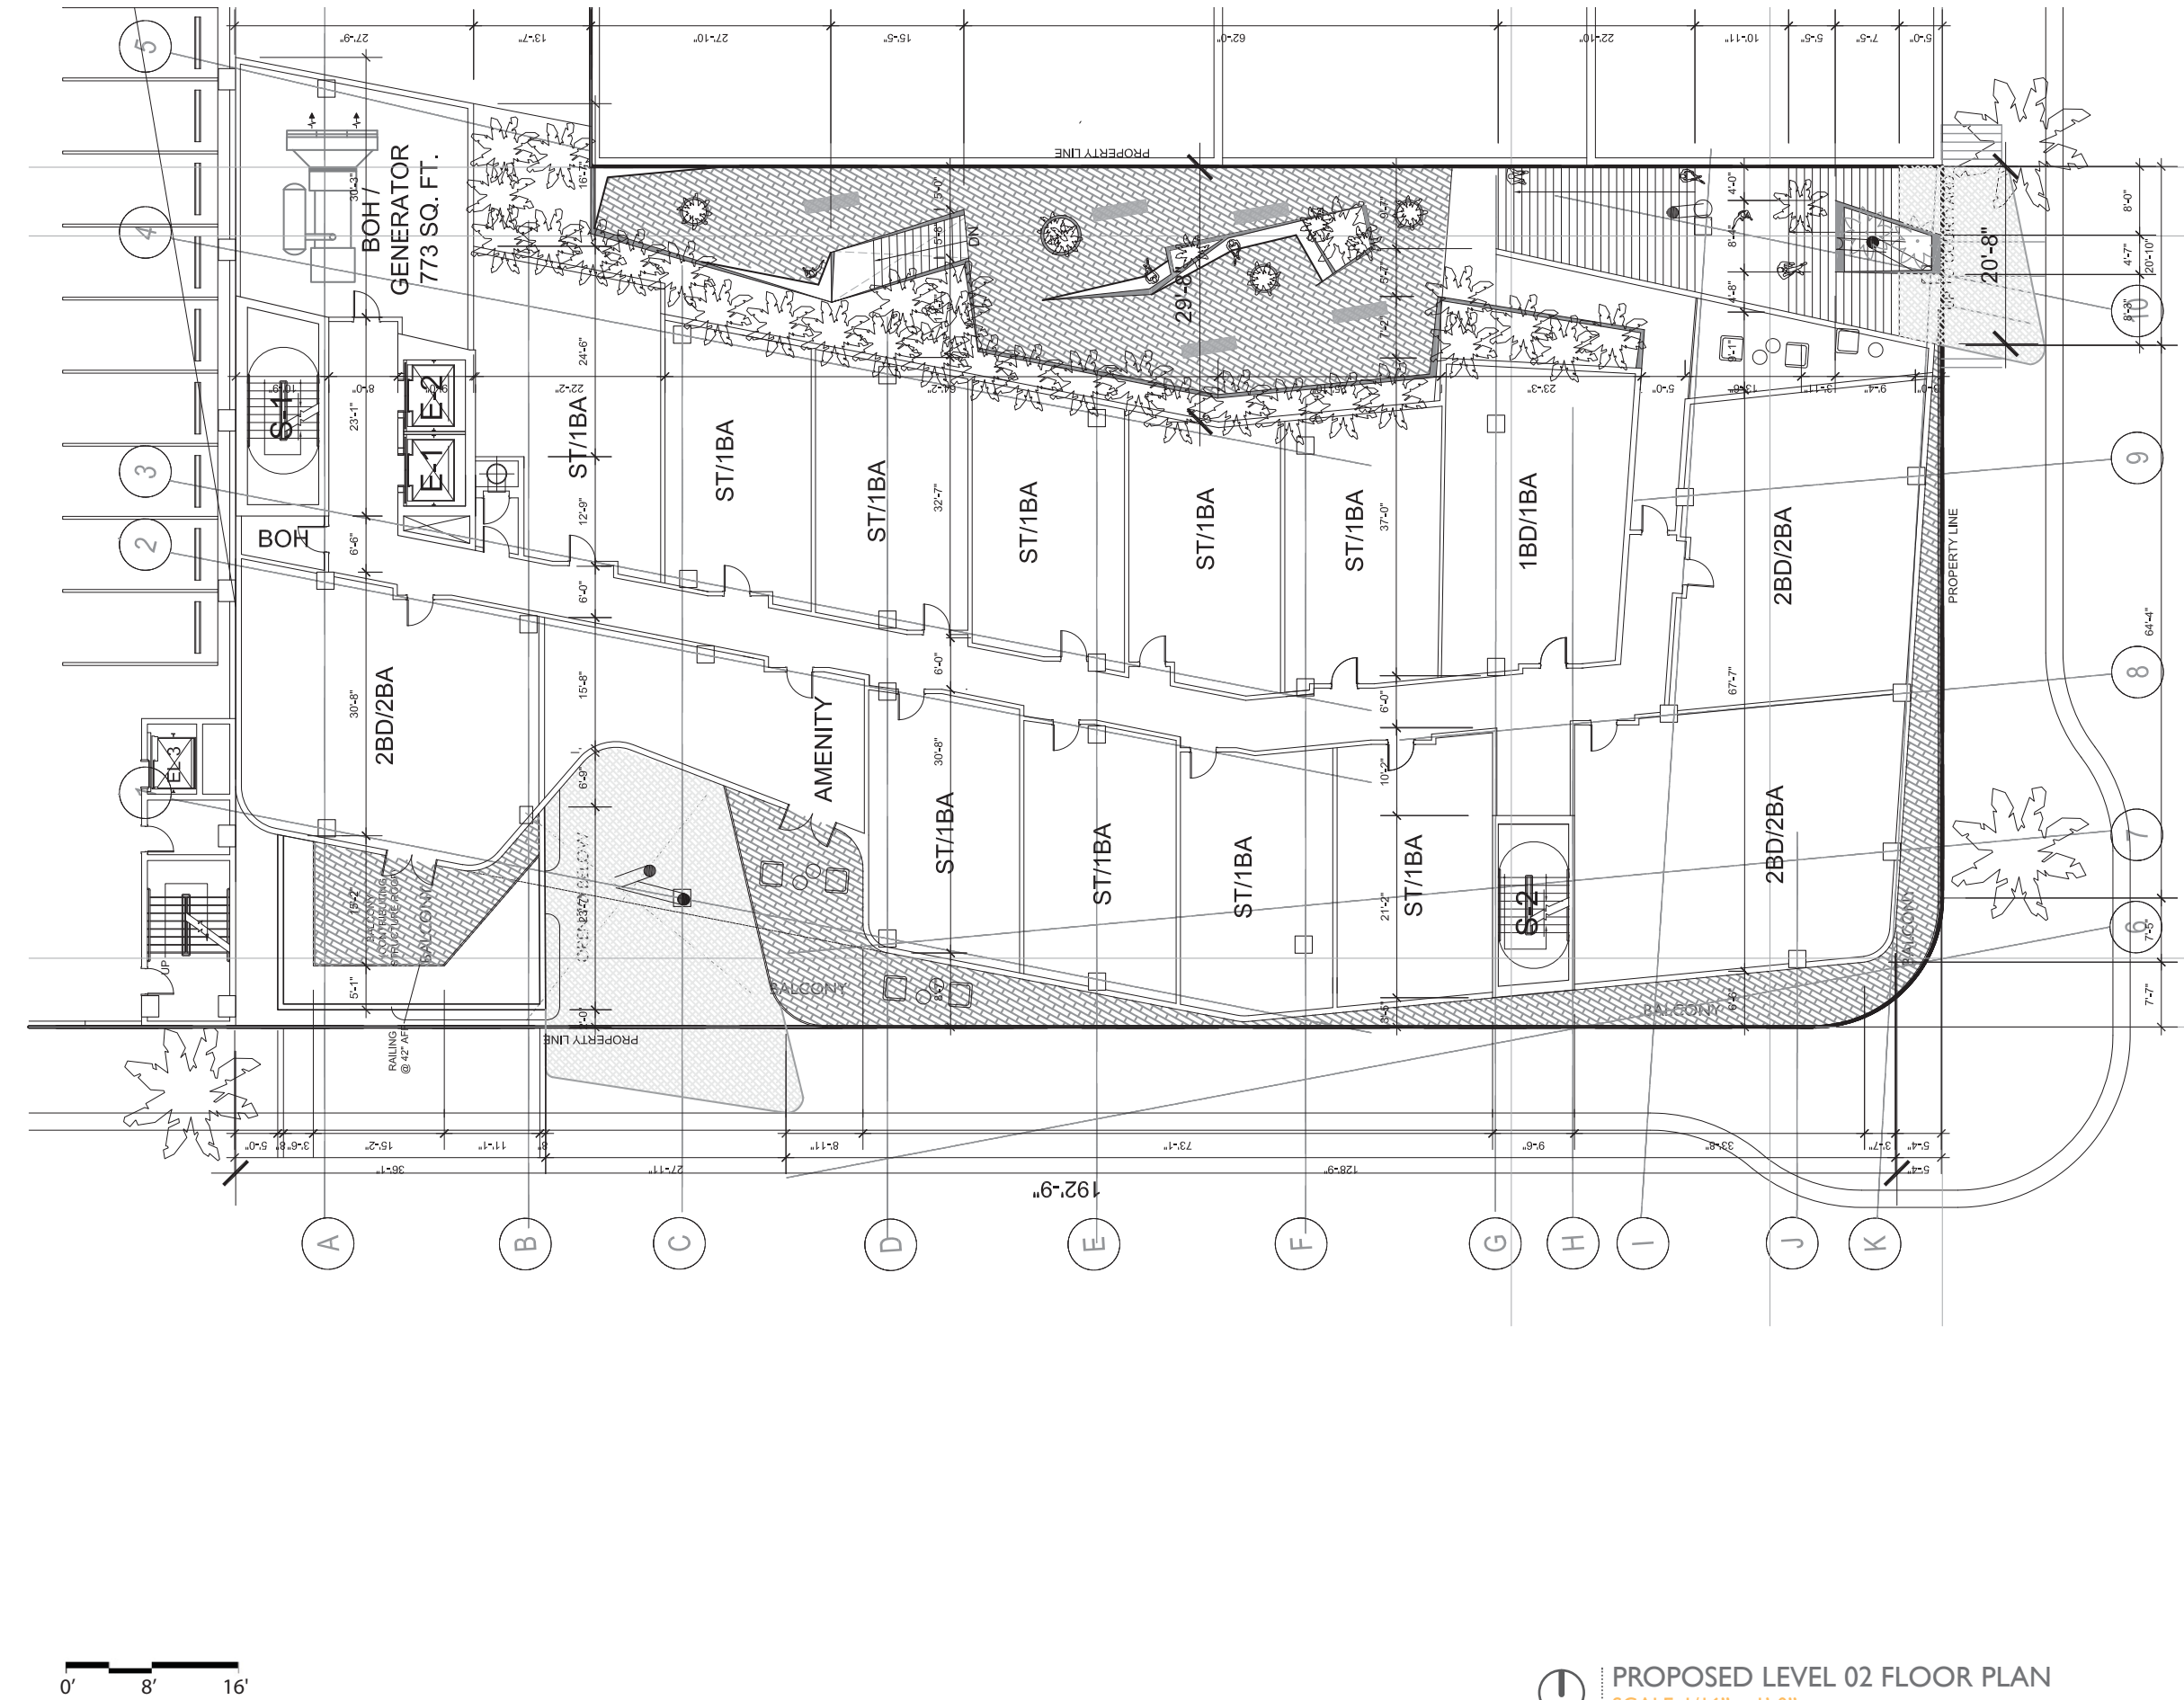



1600 WASHINGTON AVENUE
1600 WASHINGTON AVENUE MIAMI BEACH, FL 33139



One Biscayne Tower Suite 1670
Two South Biscayne Blvd, Miami, FL 33131
T: 305.482.8700
www.stantec.com

PB SUBMITTAL
03.19.2018

 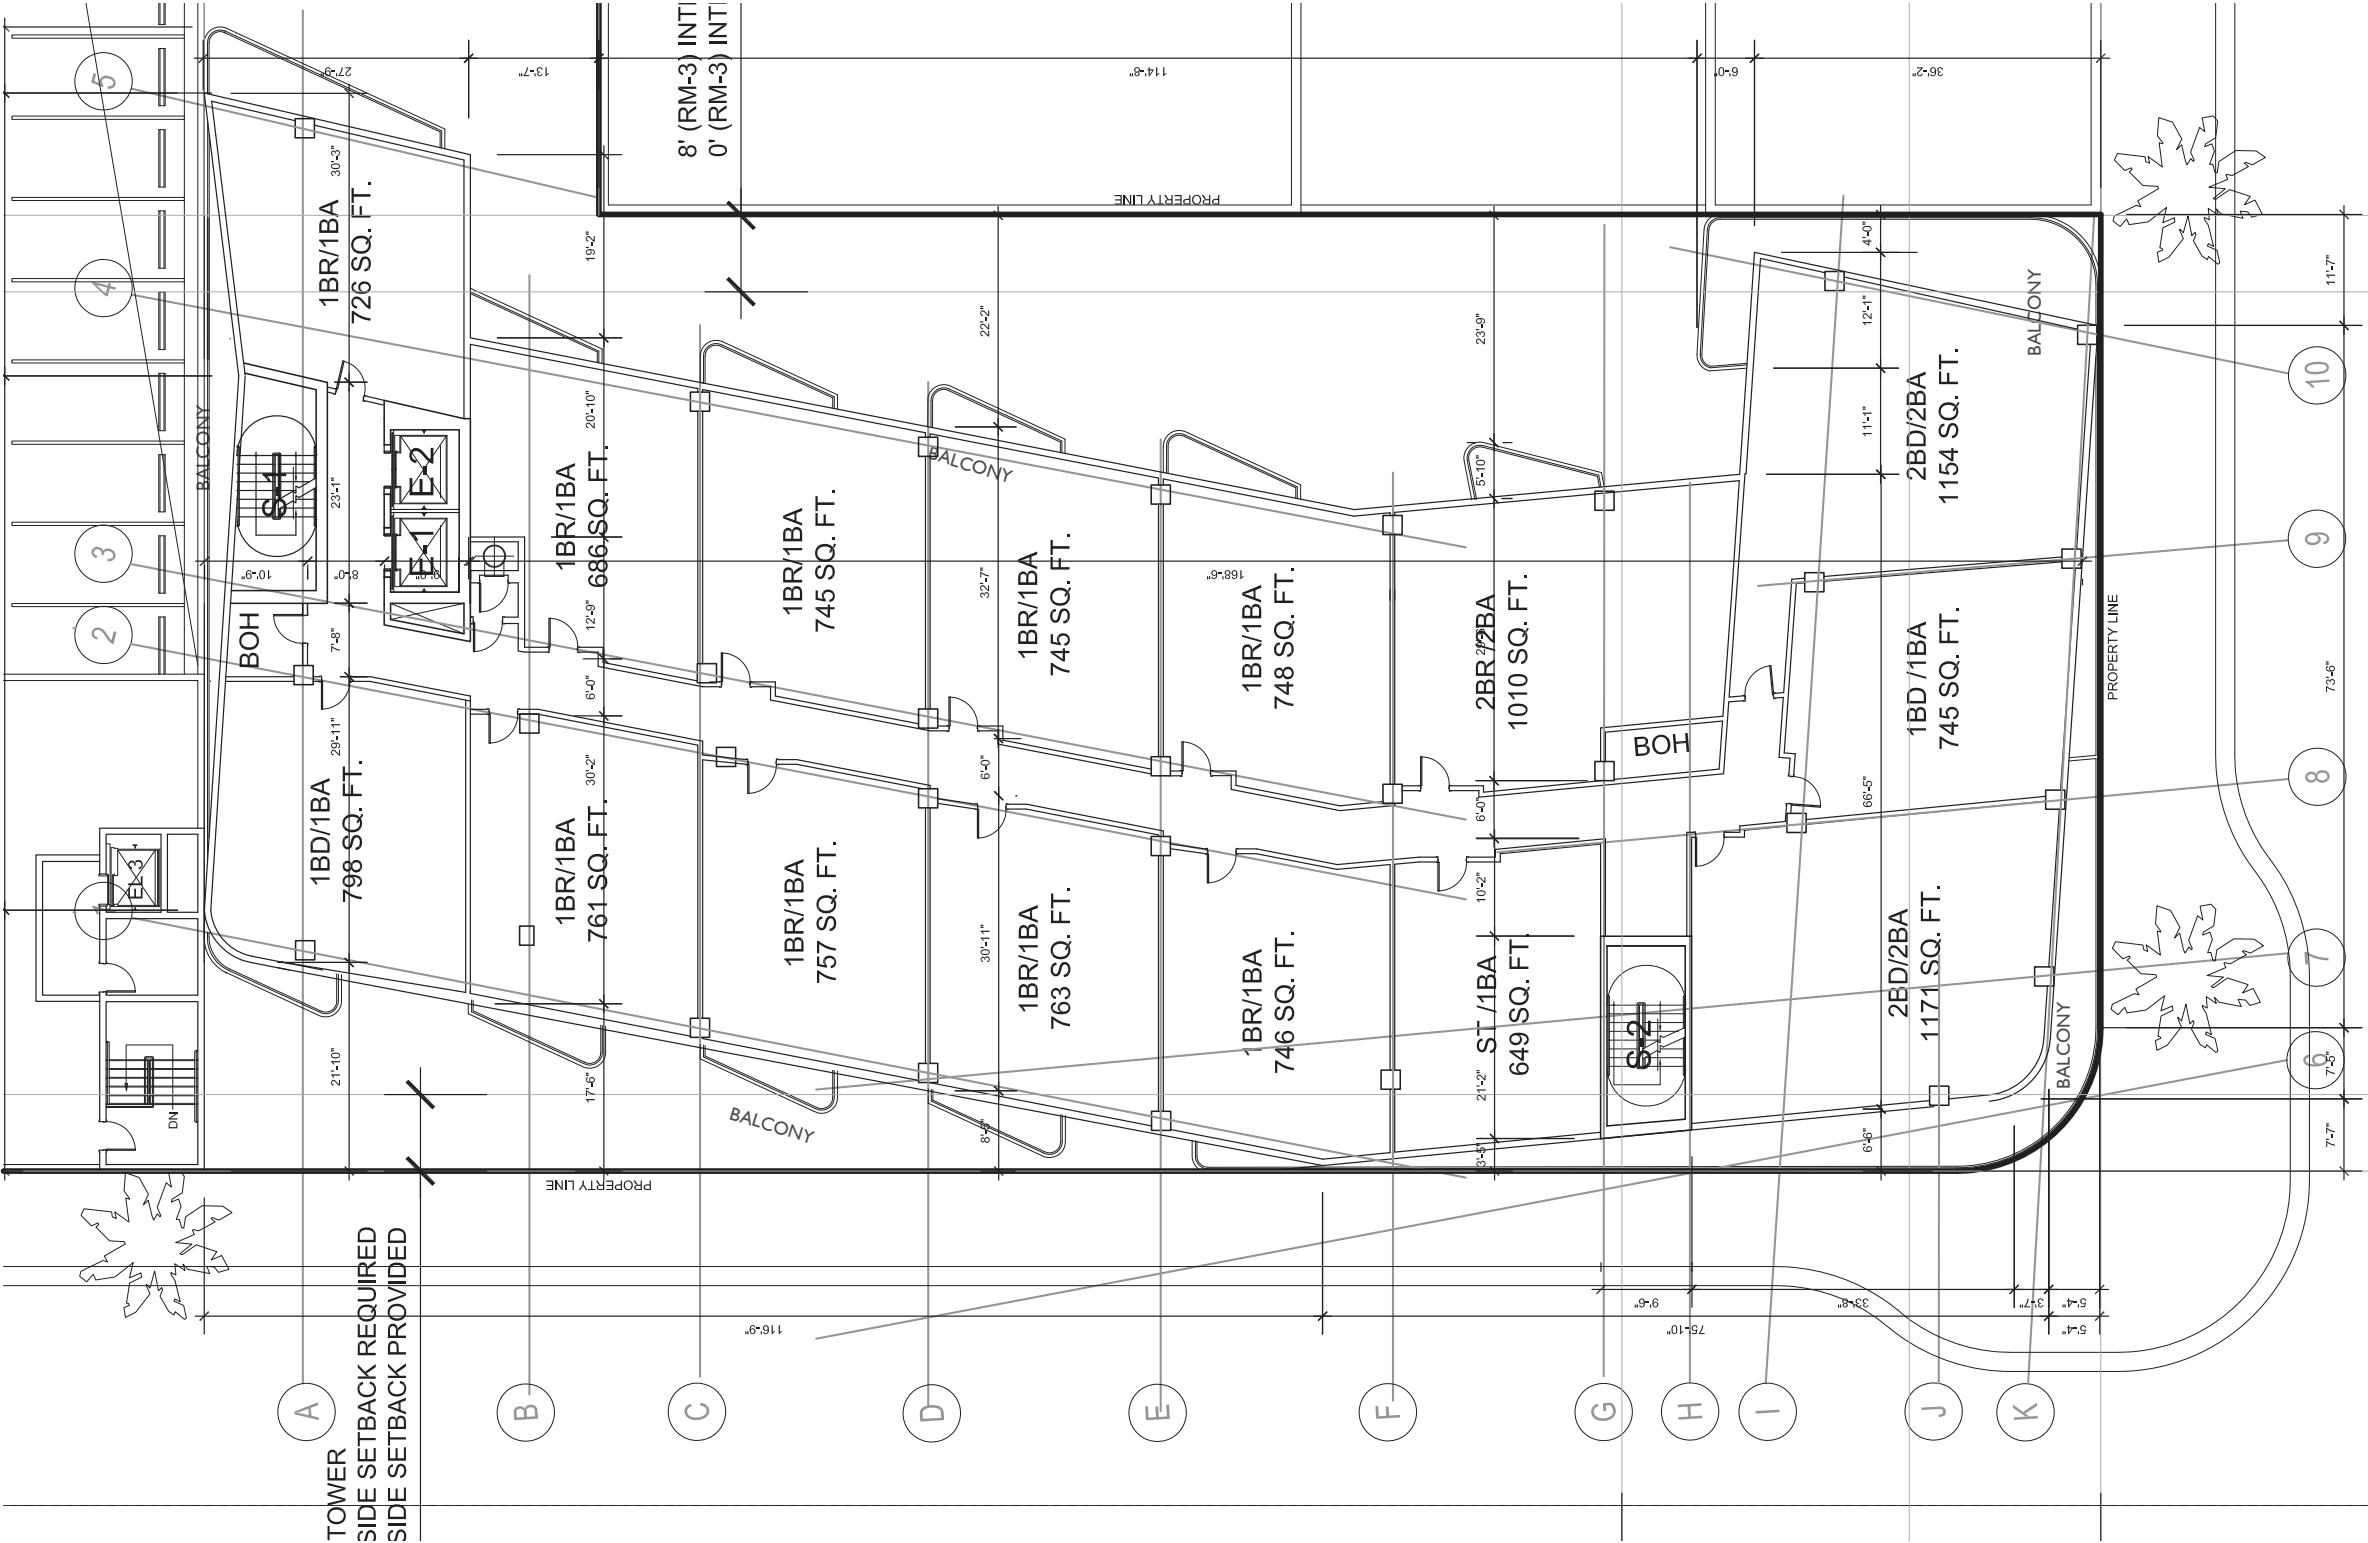


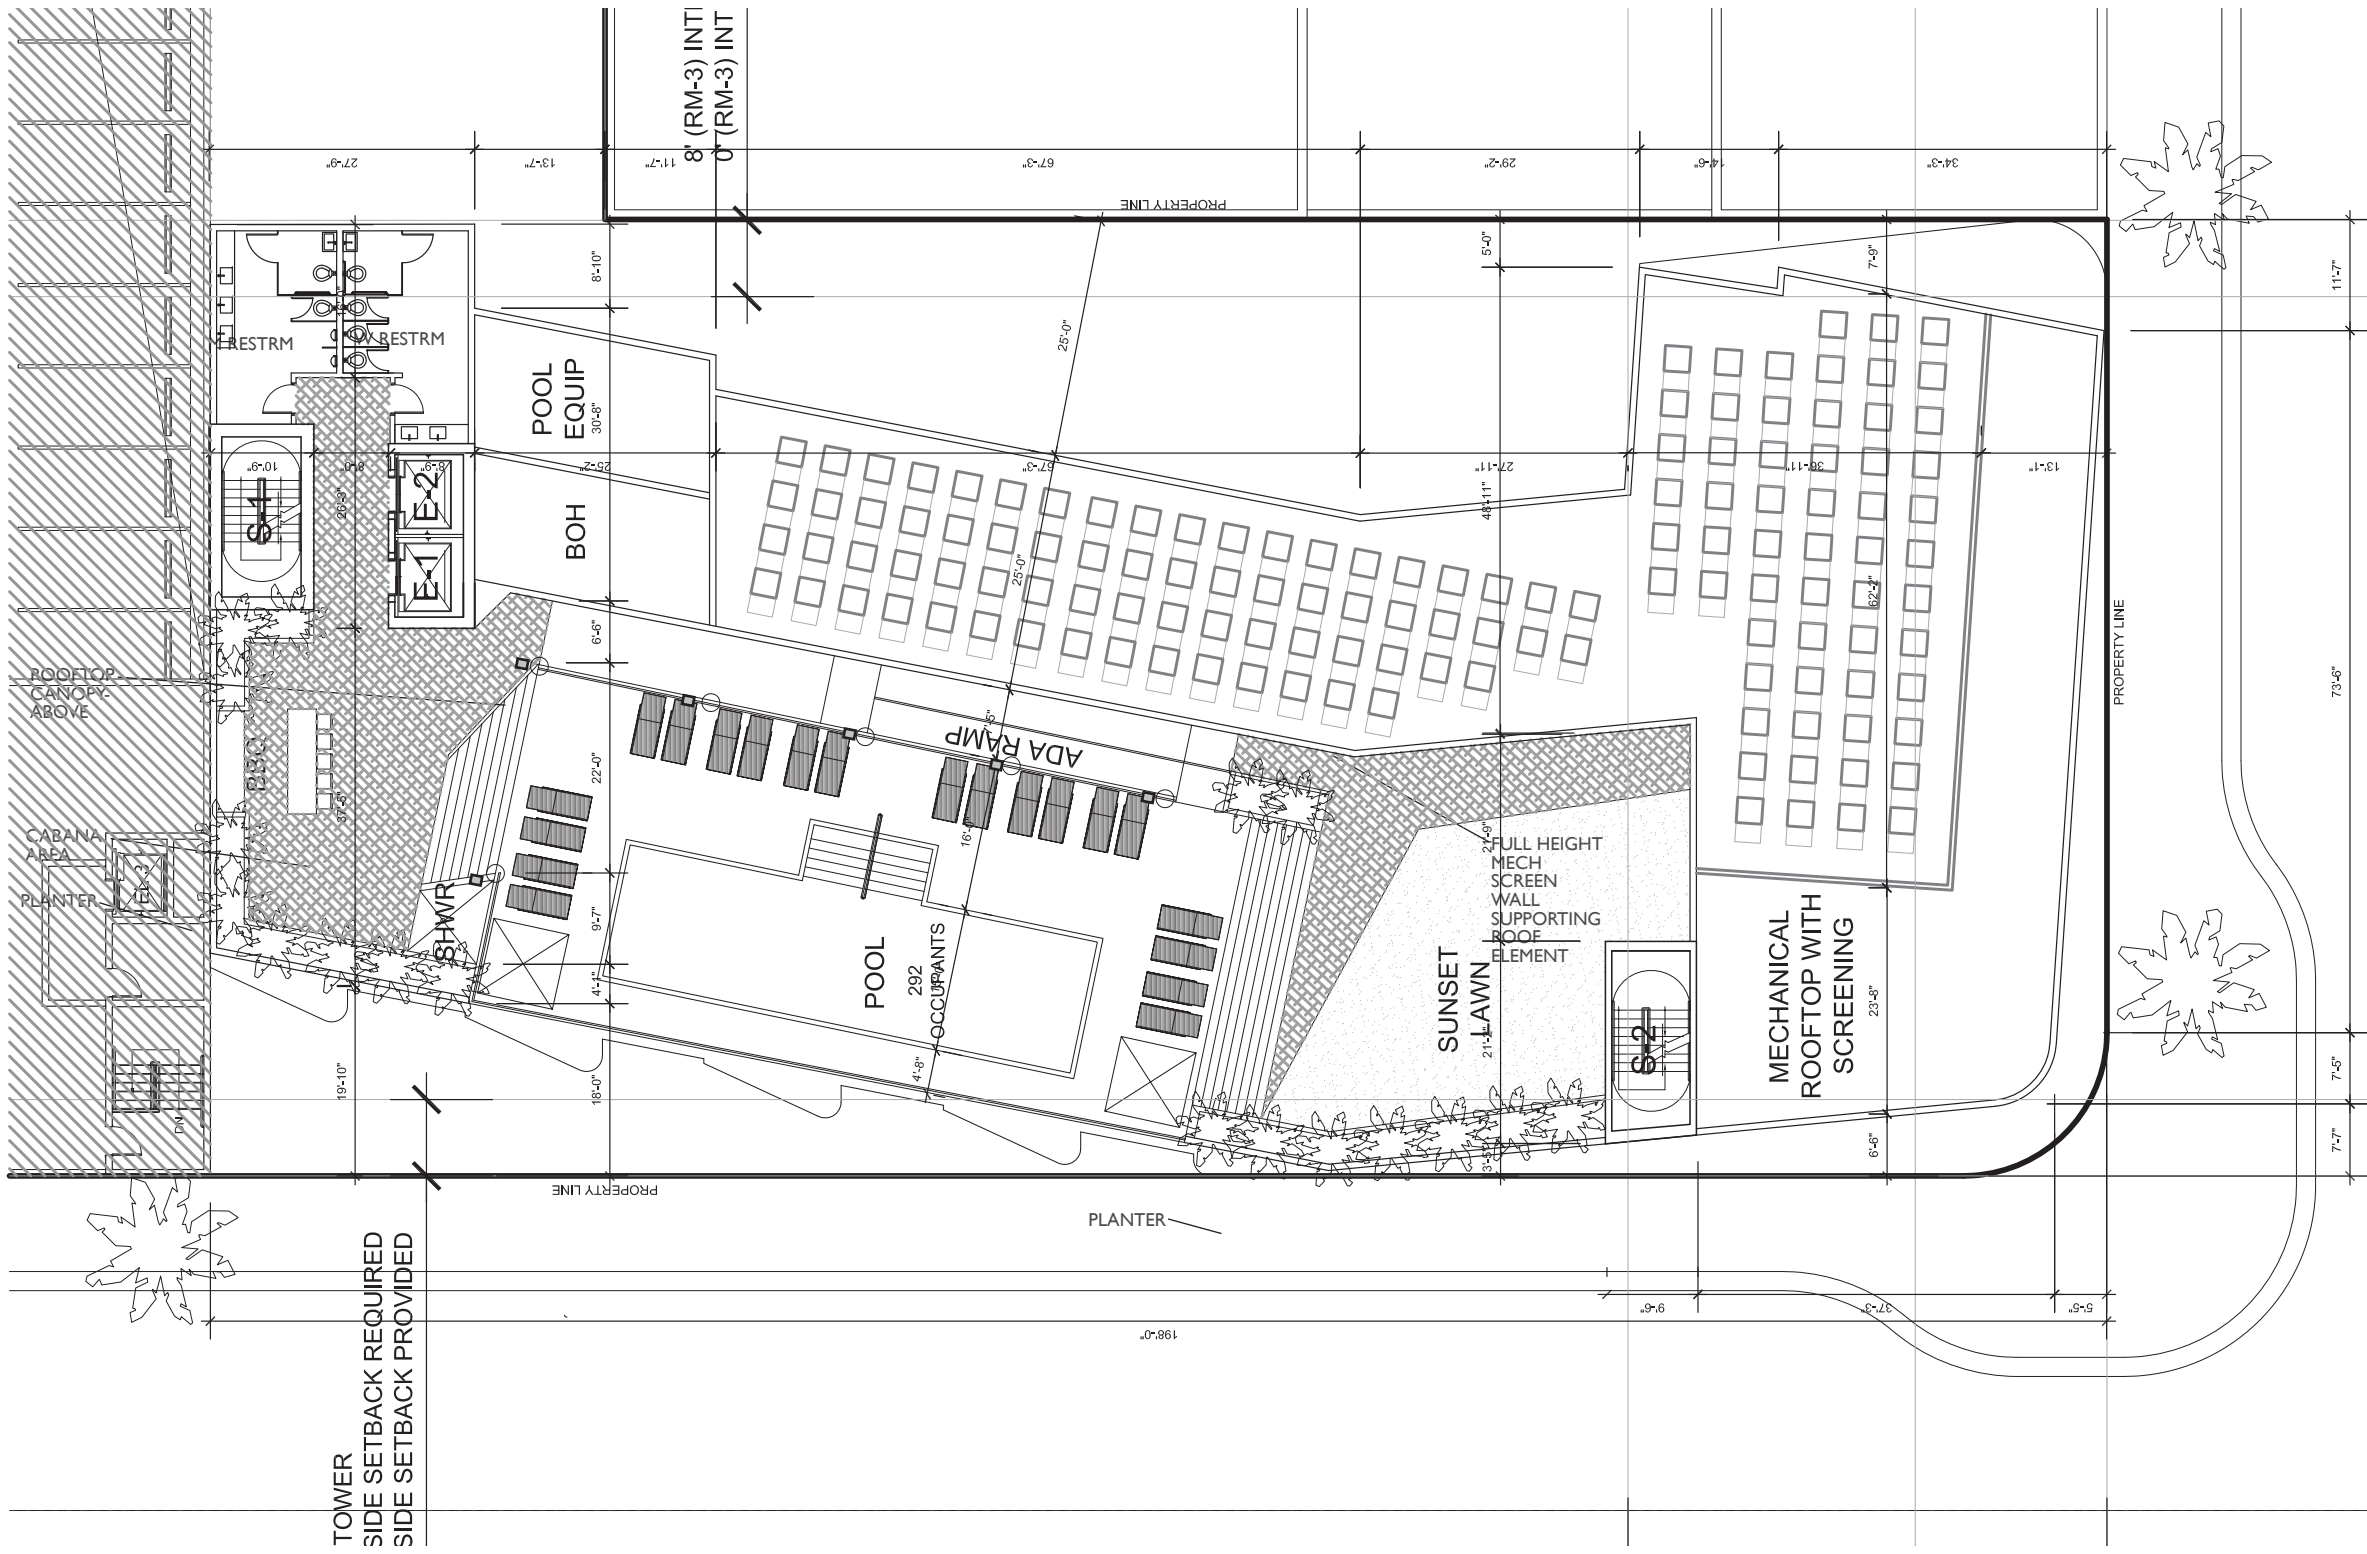

1600 WASHINGTON AVENUE
1600 WASHINGTON AVENUE MIAMI BEACH, FL 33139

Stantec
One Biscayne Tower Suite 1670
Two South Biscayne Blvd, Miami, FL 33131
T: 305.482.8700
www.stantec.com


PB SUBMITTAL
03.19.2018

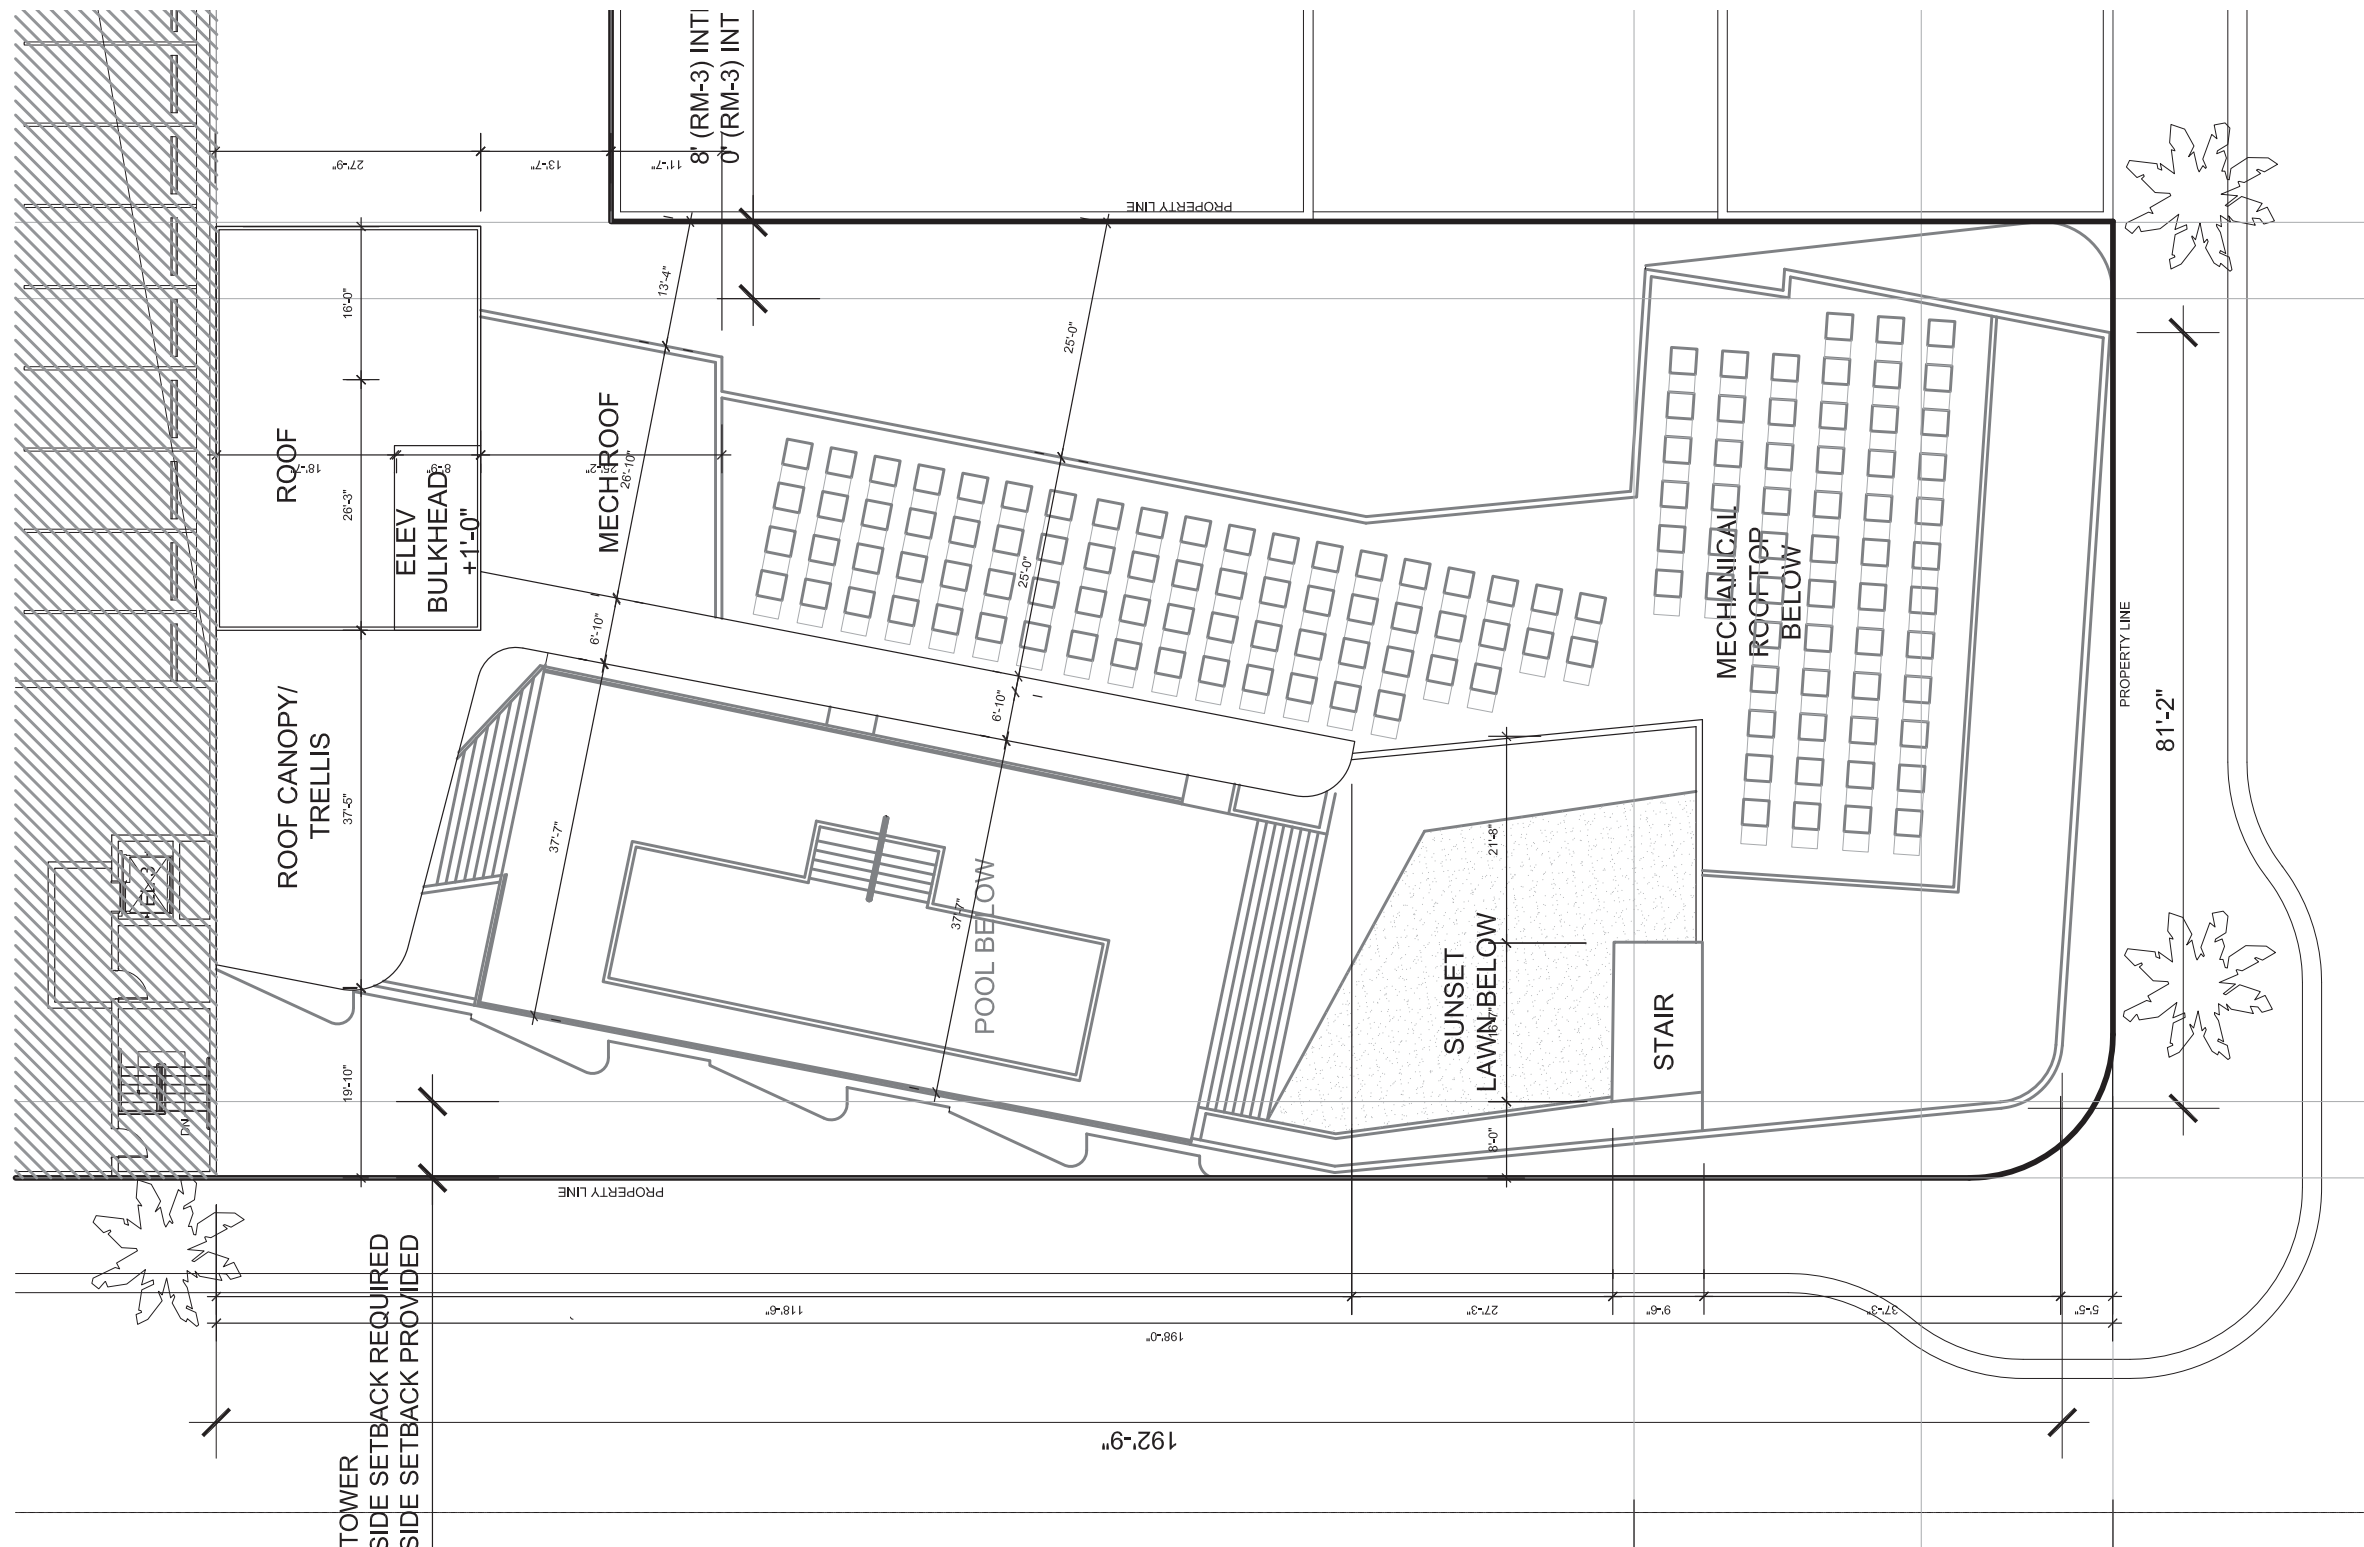

 PROPOSED UPPER ROOF LEVEL PLAN
SCALE: 1/16" = 1'-0"

0' 25' 50'

MANEUVERING & LOADING DIAGRAMS
SCALE: 1" = 50'

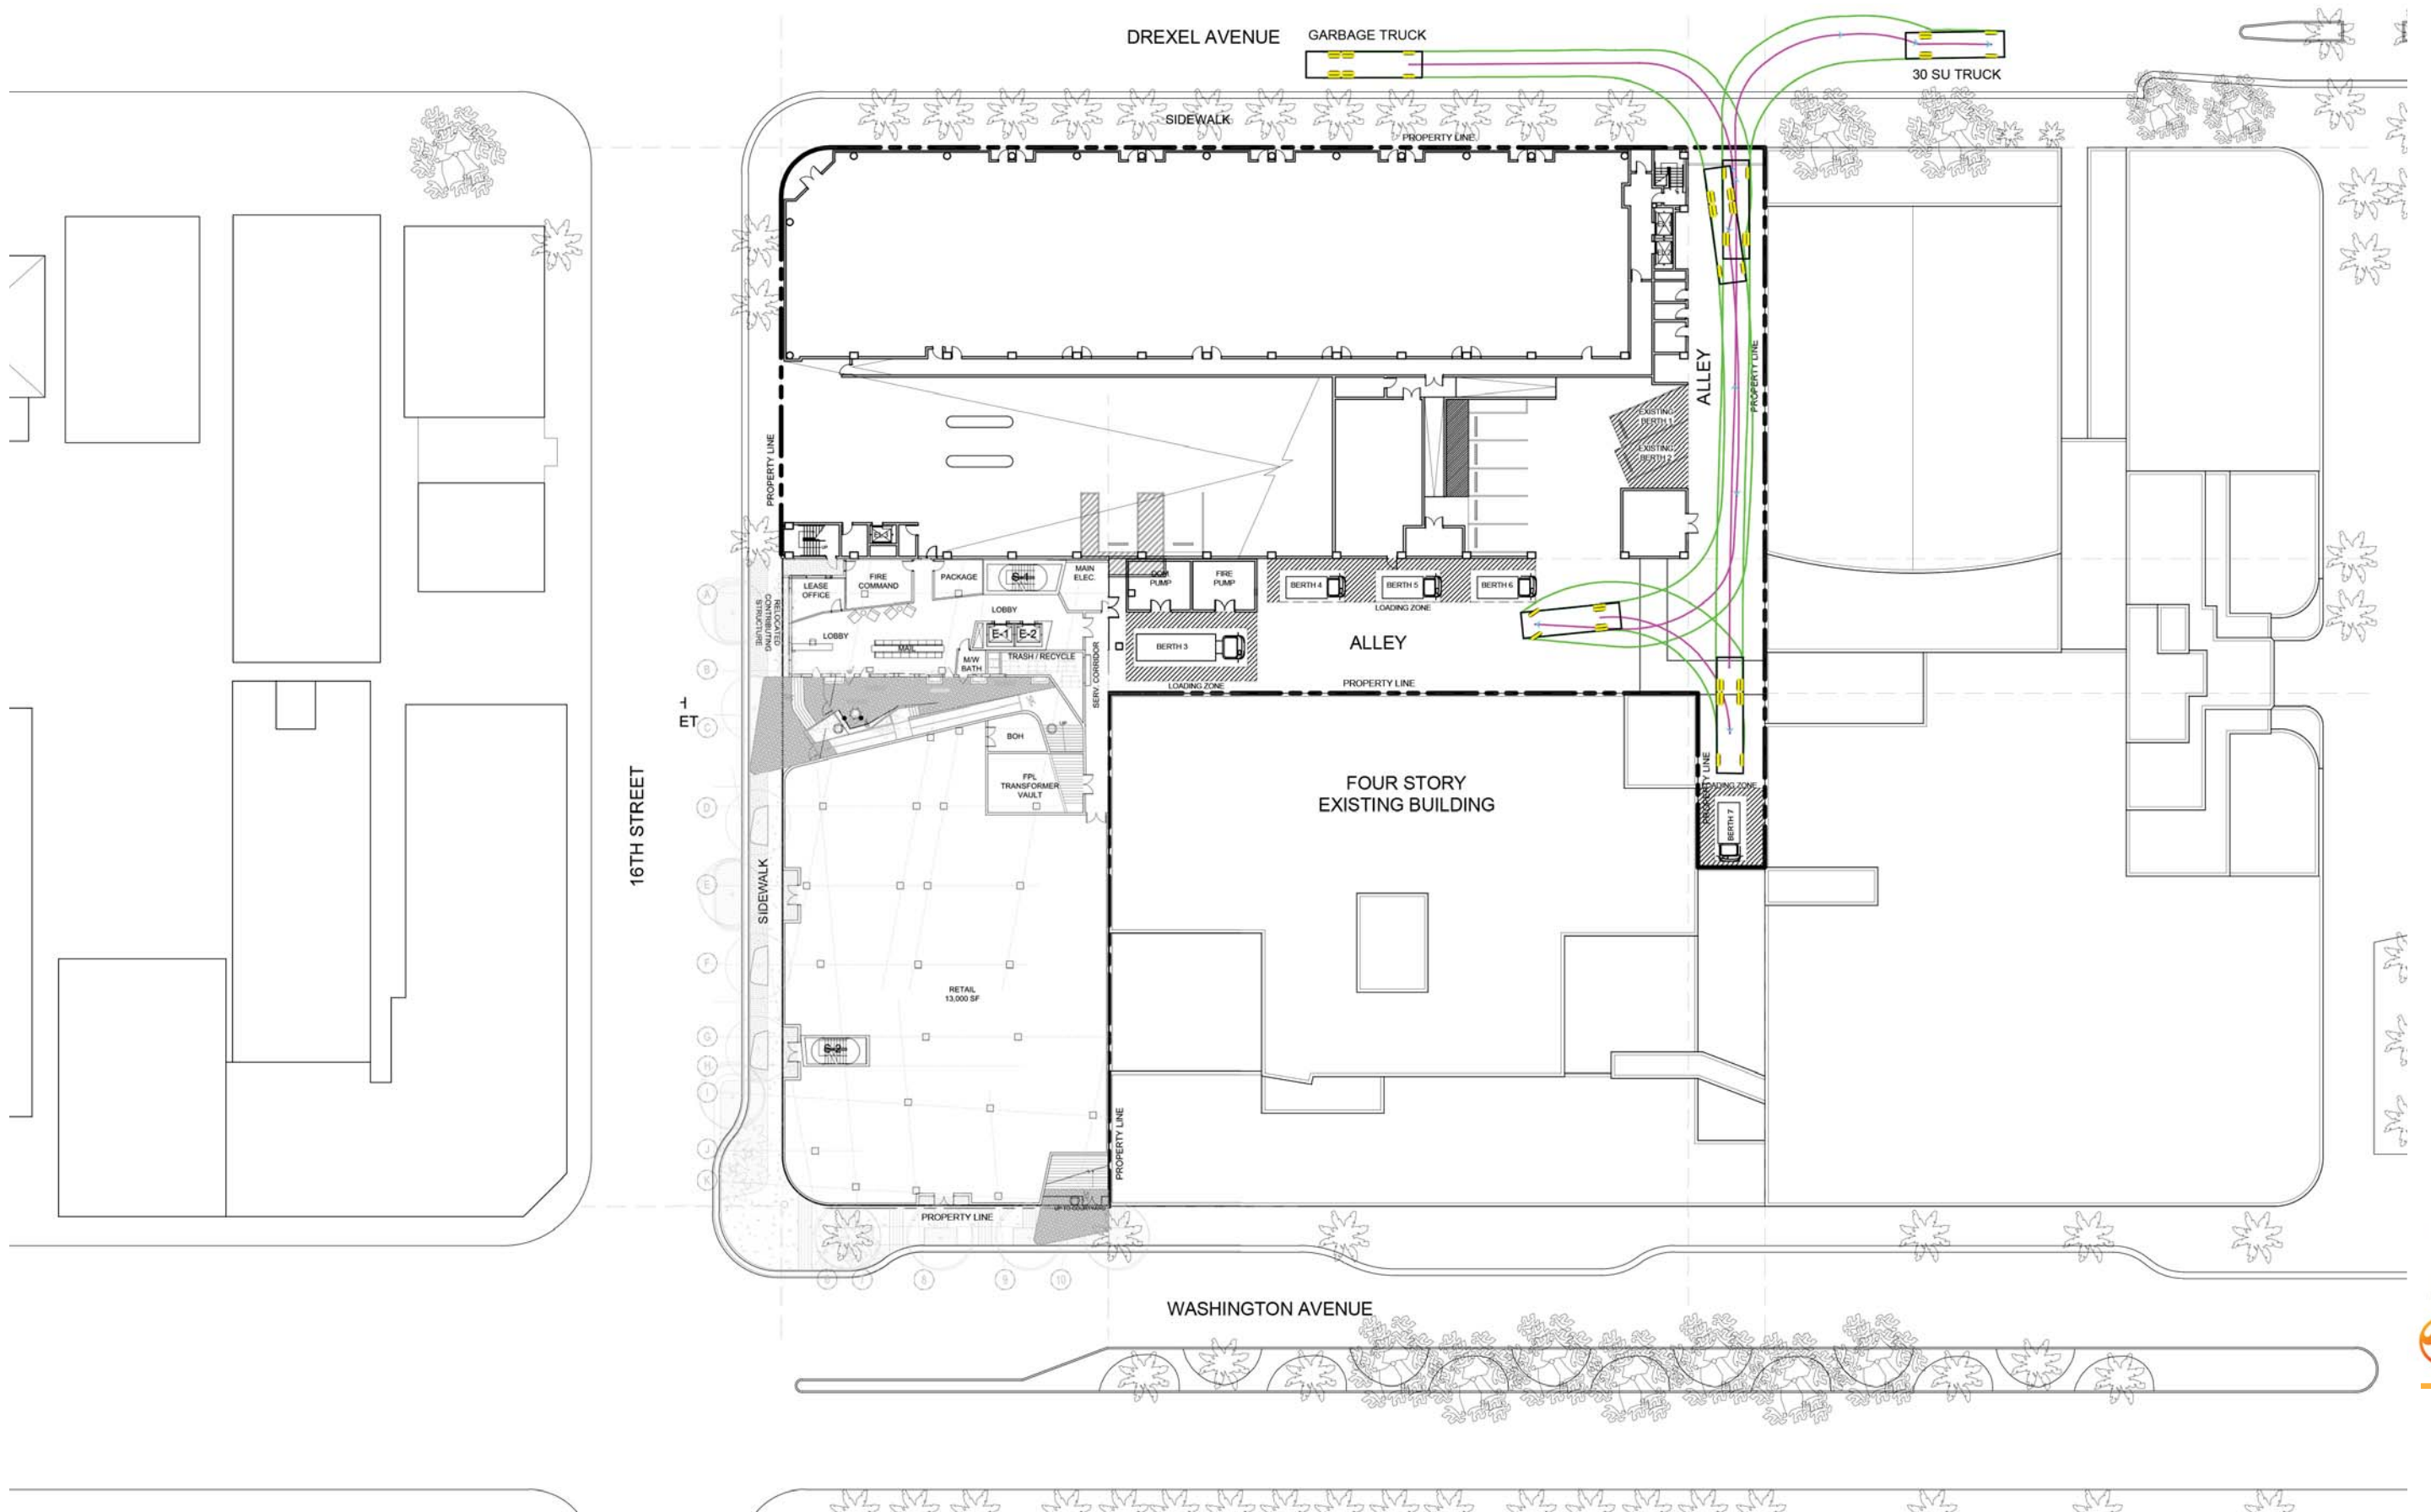

PROPOSED : Building Sections and Renderings


- F-1: Proposed Longitudinal Section
- F-2: Proposed Transverse Section
- F-3: Proposed Transverse Section
- F-4: Proposed Transverse Section
- F-5: Proposed Perspective
- F-6: Proposed Perspective
- F-7: Proposed Perspective





One Biscayne Tower Suite 1670
Two South Biscayne Blvd., Miami, FL 33131
T: 305.482.8700
www.stantec.com

Lic#: AA2600733
Jonathan Cardello
Lic #: AR9391



PROPOSED LONGITUDINAL SECTION

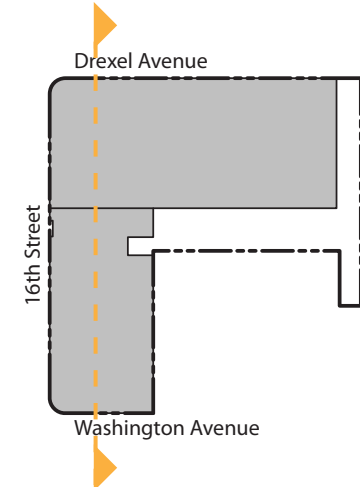


1600 WASHINGTON AVENUE
1600 WASHINGTON AVENUE MIAMI BEACH, FL 33139

 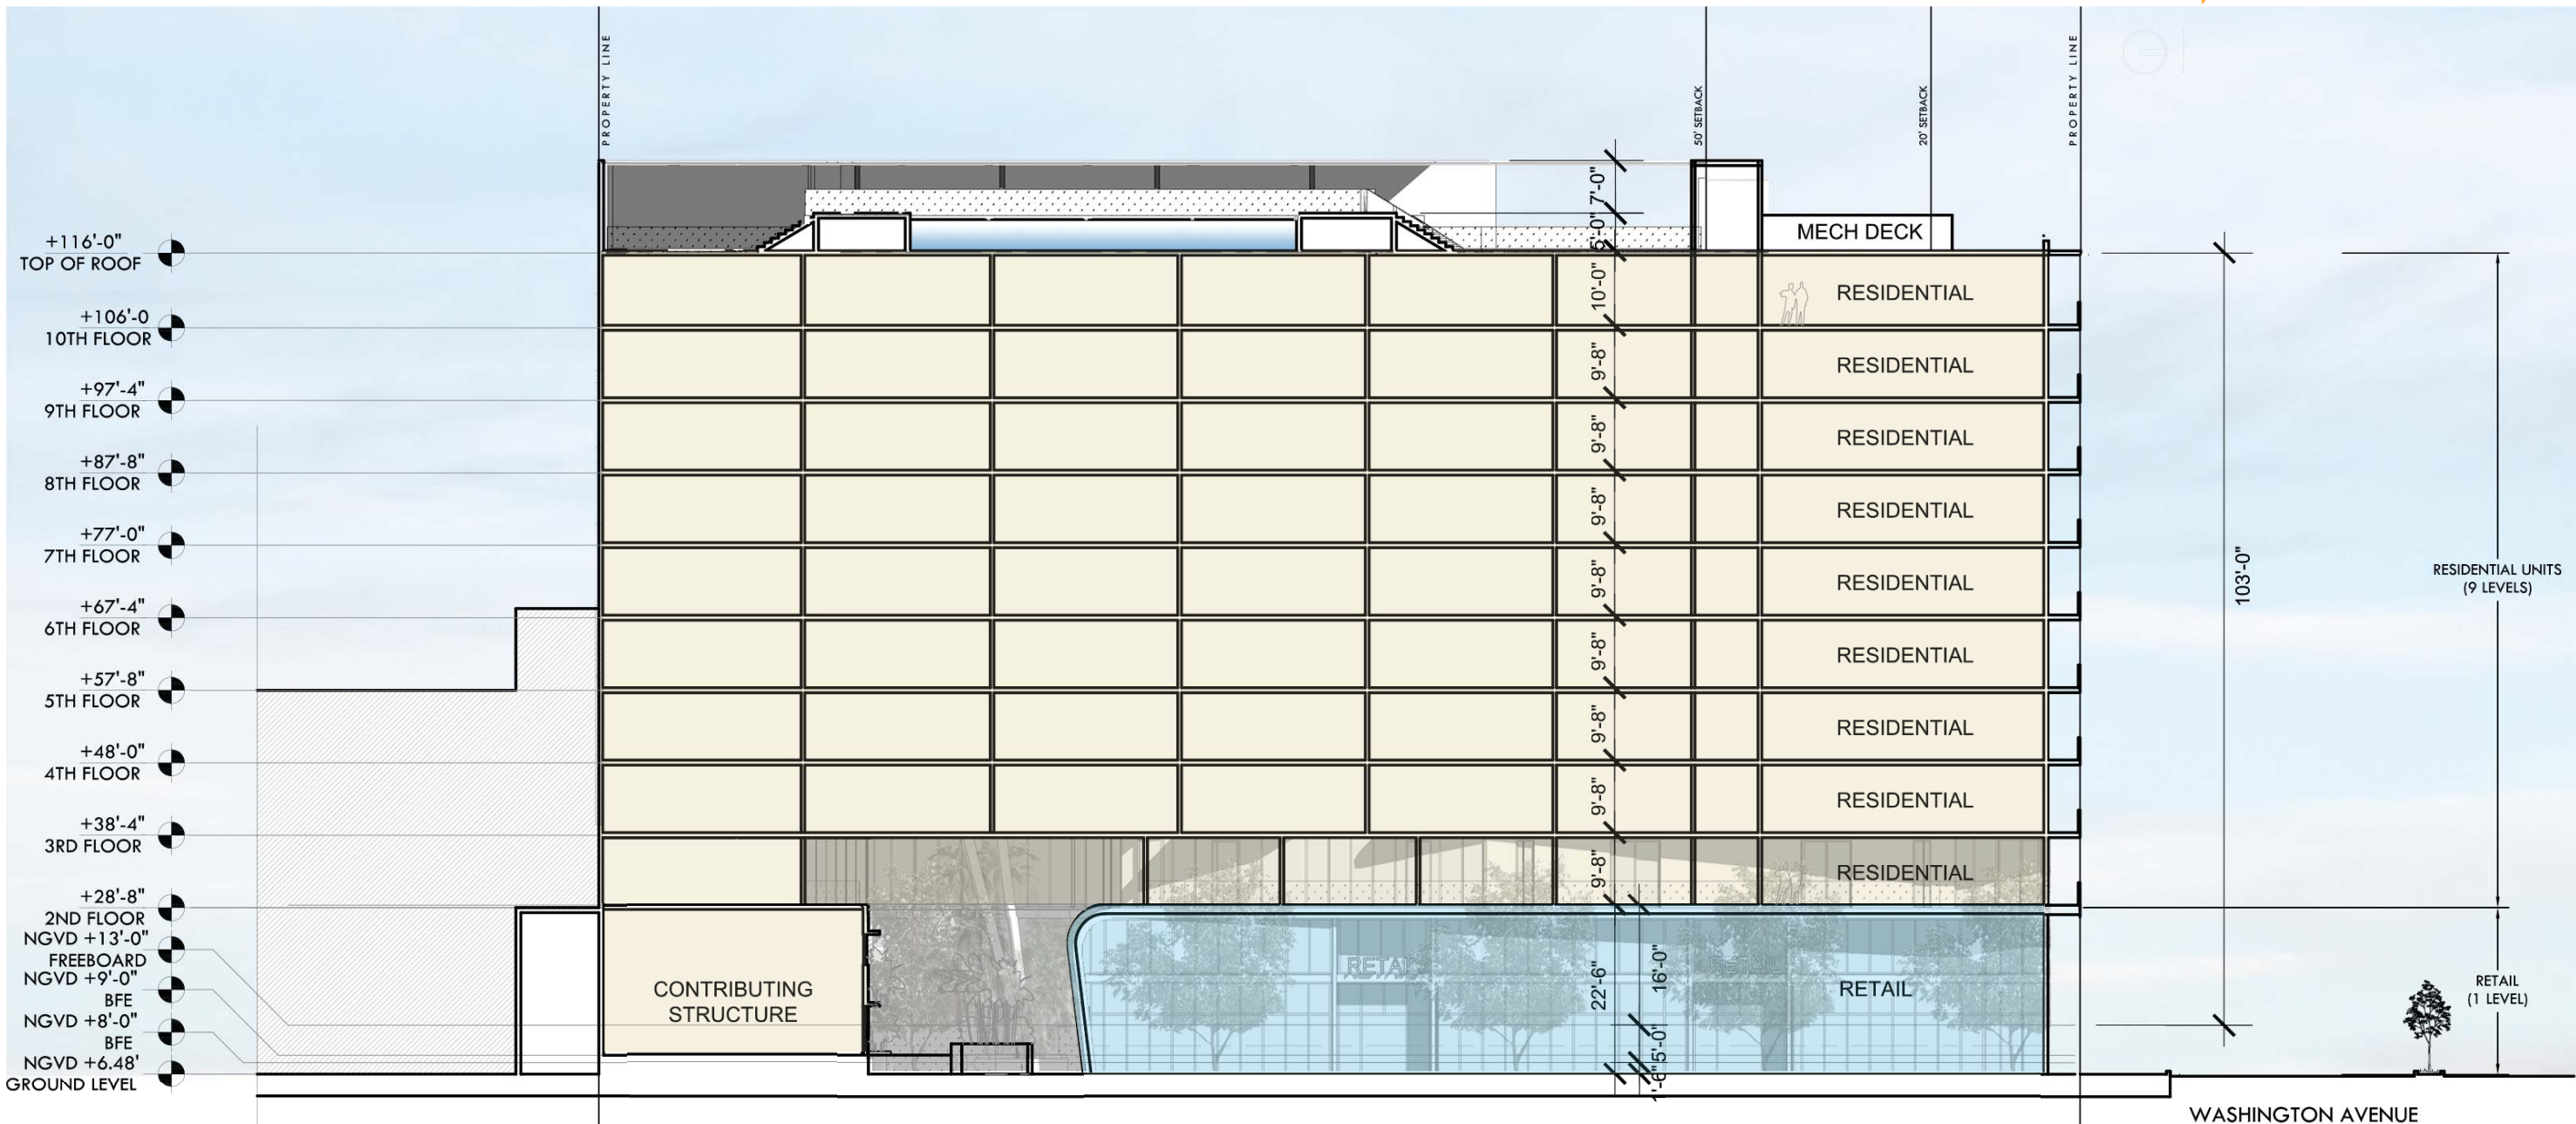

PROPOSED LONGITUDINAL SECTION
SCALE: 1/16" = 1'-0"

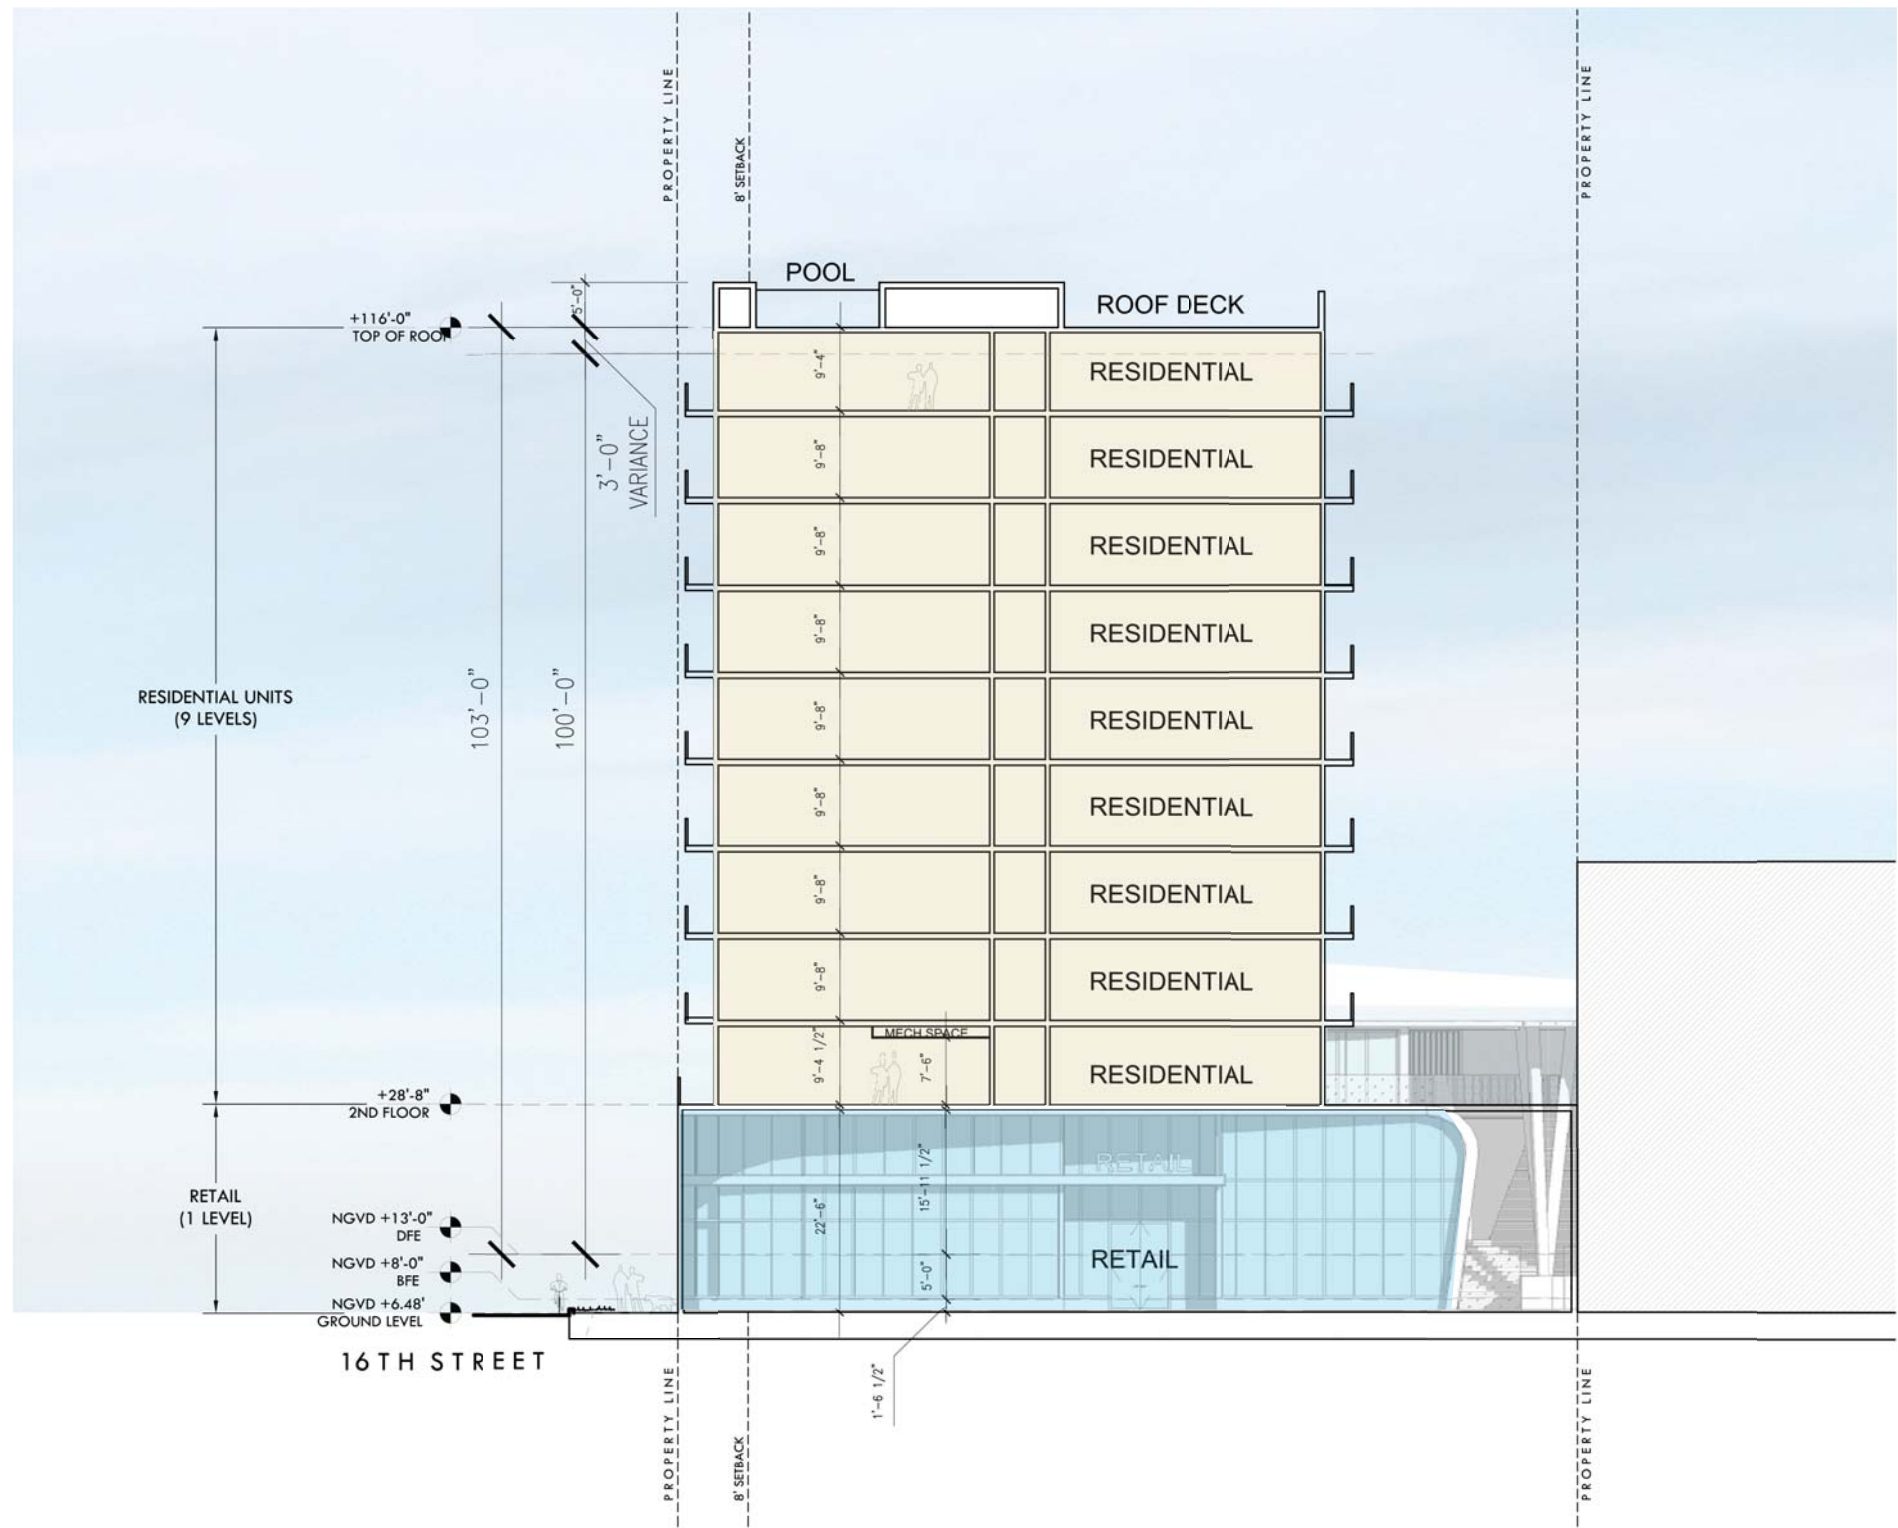 



PROPOSED TRANSVERSE SECTION
SCALE: 1/16" = 1'-0"

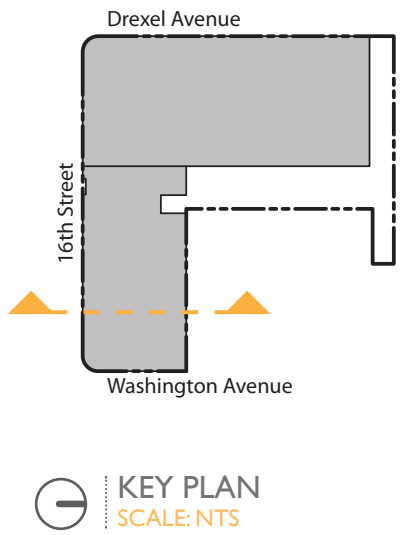


Stantec
One Biscayne Tower Suite 1670
Two South Biscayne Blvd., Miami, FL 33131
T: 305.482.8700
www.stantec.com

1600 WASHINGTON AVENUE
1600 WASHINGTON AVENUE MIAMI BEACH, FL 33139

PB SUBMITTAL
03.19.2018

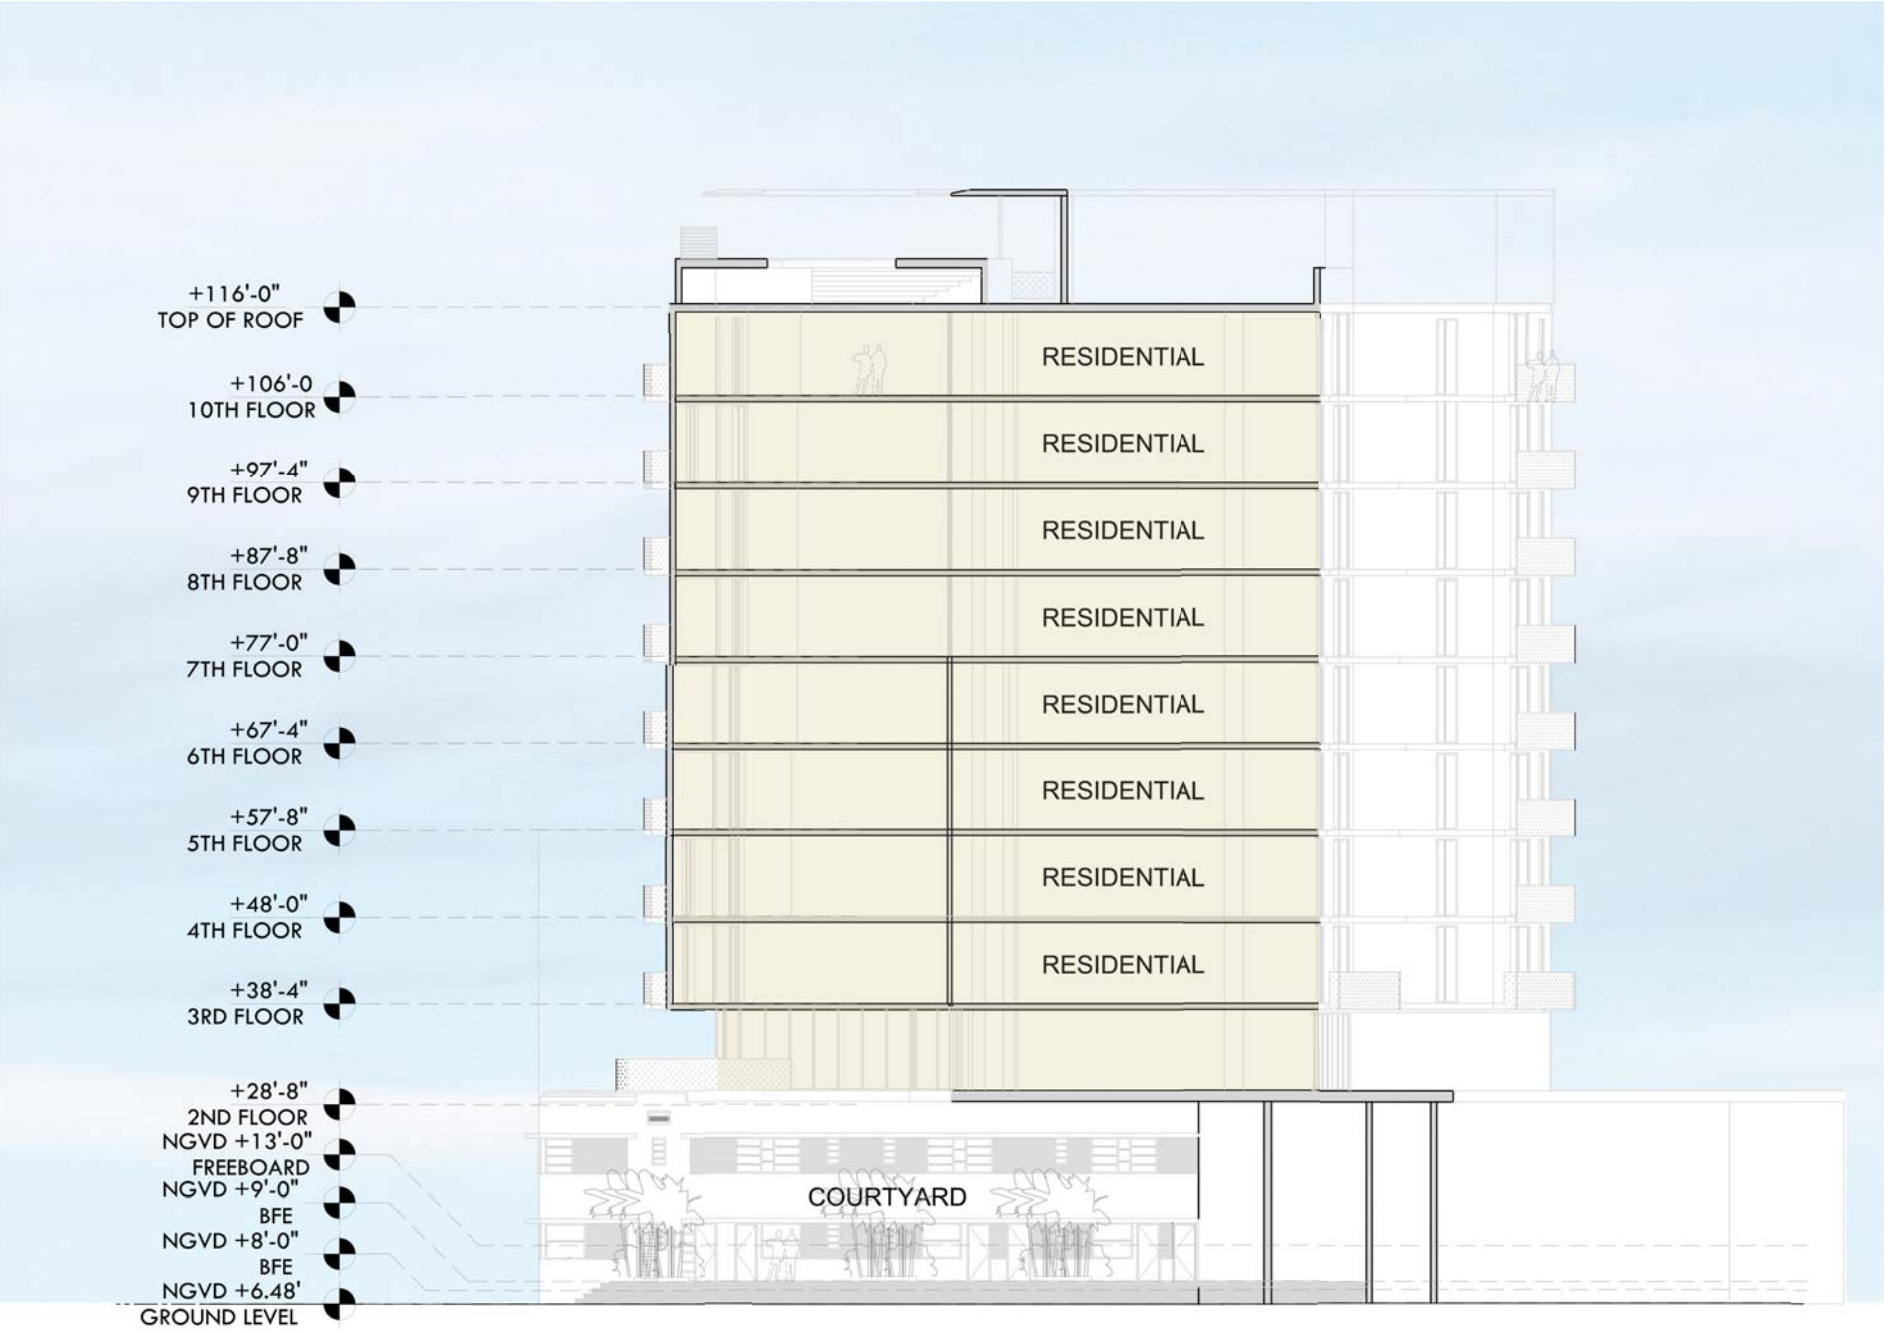 



PROPOSED TRANSVERSE SECTION
SCALE: 1/16" = 1'-0"

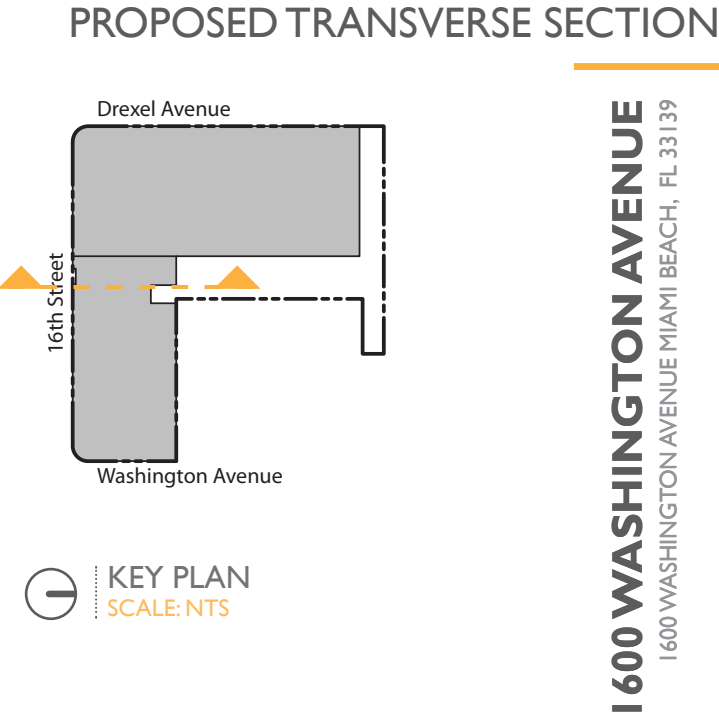

Stantec
One Biscayne Tower Suite 1670
Two South Biscayne Blvd., Miami, FL 33131
T: 305.482.8700
www.stantec.com


Lic#: AA2600733
Jonathan Cardello
Lic#: AR93931

PB SUBMITTAL
03.19.2018

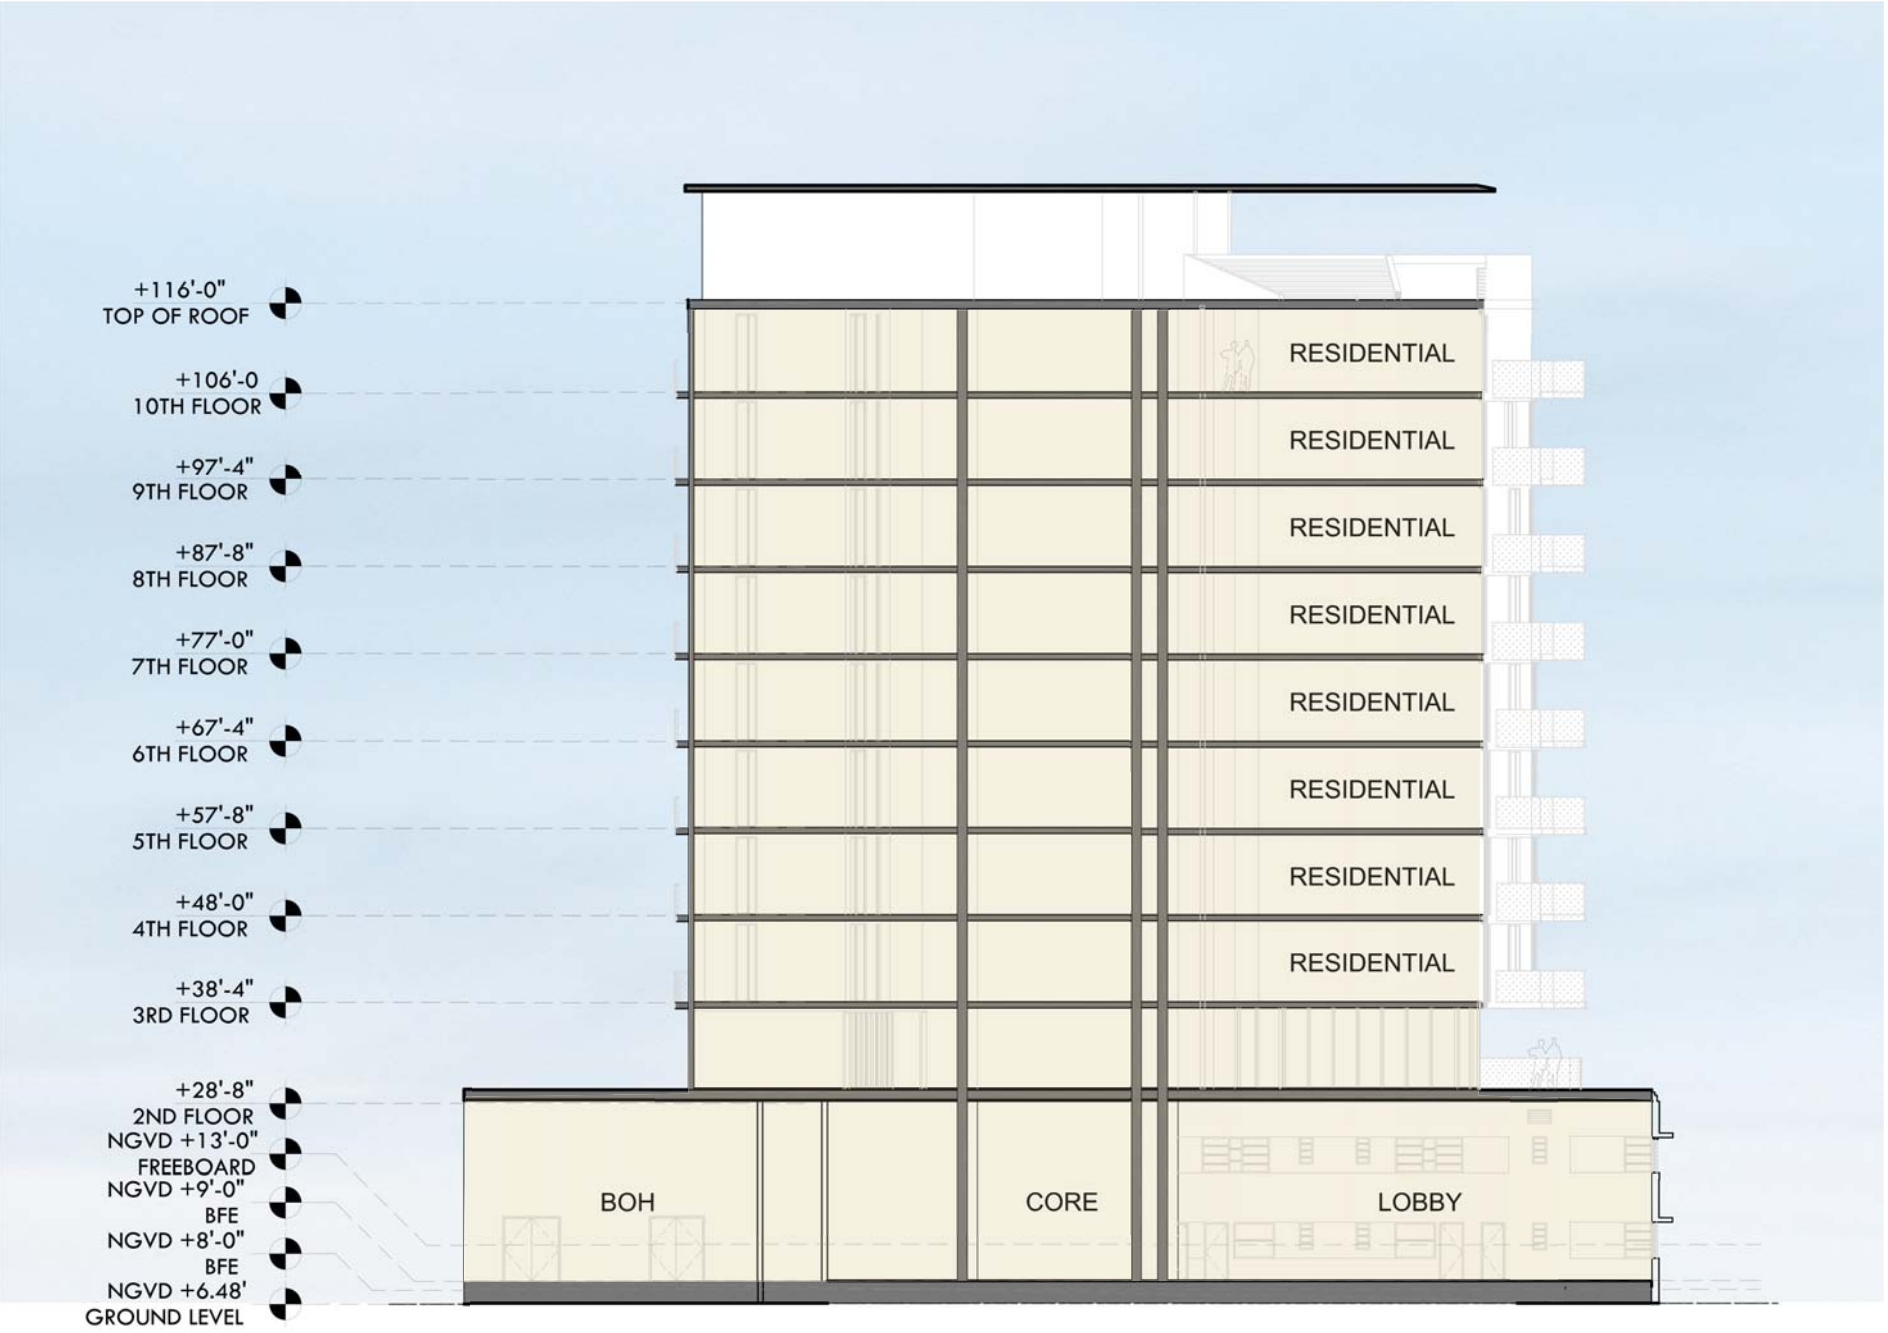 

PROPOSED TRANSVERSE SECTION
SCALE: 1/16" = 1'-0"

PROPOSED TRANSVERSE SECTION

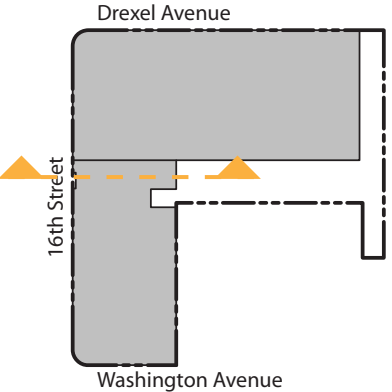


KEY PLAN
SCALE: NTS

1600 WASHINGTON AVENUE
1600 WASHINGTON AVENUE MIAMI BEACH, FL 33139

Stantec
One Biscayne Tower Suite 1670
Two South Biscayne Blvd., Miami, FL 33131
T: 305.482.8700
www.stantec.com

Lic#: AA2600733
Jonathan Cardello
Lic#: AR93981

PB SUBMITTAL
03.19.2018

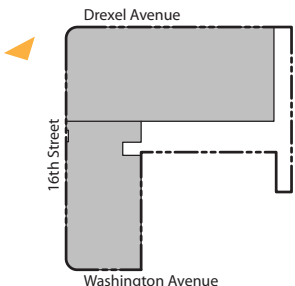


1600 WASHINGTON AVENUE
1600 WASHINGTON AVENUE MIAMI BEACH, FL 33139

Stantec
One Biscayne Tower Suite 1670
Two South Biscayne Blvd., Miami, FL 33131
T: 305.482.8700
www.stantec.com

Lic#: AA2600733
Jonathan Cardello
Lic #: AR93391

PB SUBMITTAL
03.19.2018

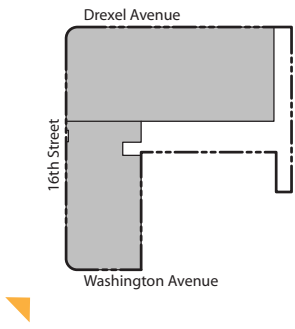


1600 WASHINGTON AVENUE
1600 WASHINGTON AVENUE MIAMI BEACH, FL 33139

Stantec
One Biscayne Tower Suite 1670
Two South Biscayne Blvd., Miami, FL 33131
T: 305.482.8700
www.stantec.com

Lic#: AA26000733
Jonathan Cardello
Lic #: AR93391

PB SUBMITTAL
03.19.2018

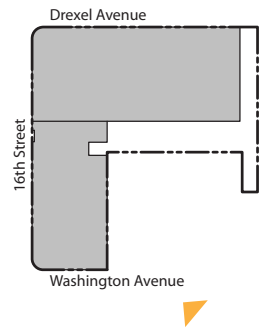

1600 WASHINGTON AVENUE
1600 WASHINGTON AVENUE MIAMI BEACH, FL 33139


Stantec
One Biscayne Tower Suite 1670
Two South Biscayne Blvd., Miami, FL 33131
T: 305.482.8700
www.stantec.com

Lic#: AA2600733
Jonathan Cardello
Lic #: AR93391

PB SUBMITTAL
03.19.2018

PROPOSED : Perspectives / Studies / Details

- G-1: Proposed Perspective
- G-2: Proposed Perspective
- G-3: Proposed Perspective
- G-4: Proposed Perspective
- G-5: Proposed Courtyard Plan
- G-6: Railing Study
- G-7: Balcony Details
- G-8: Gate Details
- G-9: Gate Details

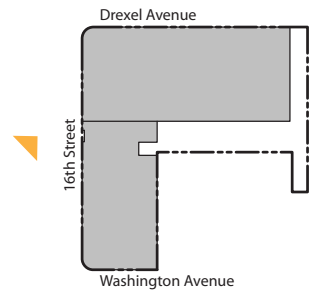

1600 WASHINGTON AVENUE
1600 WASHINGTON AVENUE MIAMI BEACH, FL 33139



EXISTING STAIR




EXISTING COURTYARD



NEIGHBORHOOD COURTYARD



EXISTING STAIR

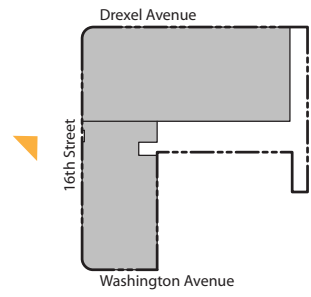

1600 WASHINGTON AVENUE
1600 WASHINGTON AVENUE MIAMI BEACH, FL 33139




EXISTING STAIR



EXISTING COURTYARD




NEIGHBORHOOD COURTYARD

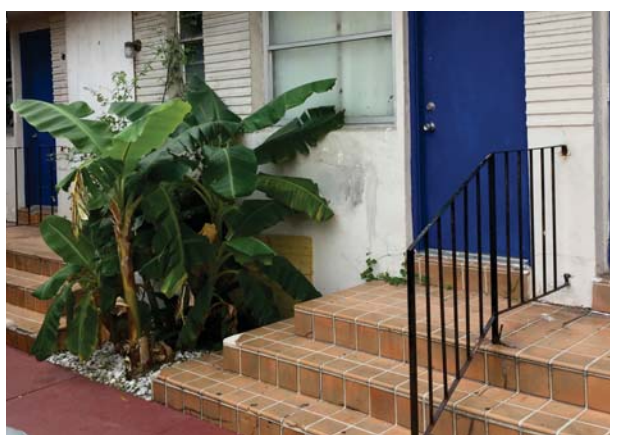

EXISTING STAIR

Stantec
One Biscayne Tower Suite 1670
Two South Biscayne Blvd, Miami, FL 33131
T: 305.482.8700
www.stantec.com

PB SUBMITTAL
03.19.2018

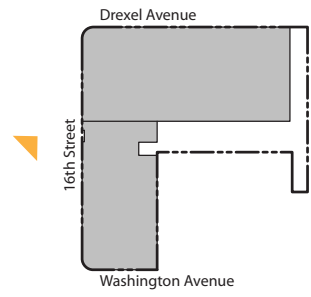

1600 WASHINGTON AVENUE
1600 WASHINGTON AVENUE MIAMI BEACH, FL 33139



PRECEDENT FOR BUILDING SIGNAGE



EXISTING STAIRS AND PLANTER




EXISTING COURTYARD




EXISTING VISIBILITY FROM 16TH STREET

Stantec
One Biscayne Tower Suite 1670
Two South Biscayne Blvd., Miami, FL 33131
T: 305.482.8700
www.stantec.com

PB SUBMITTAL
03.19.2018

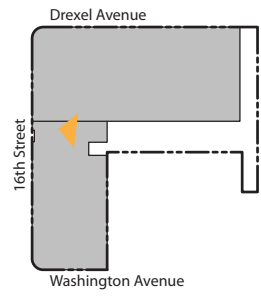

1600 WASHINGTON AVENUE
1600 WASHINGTON AVENUE MIAMI BEACH, FL 33139

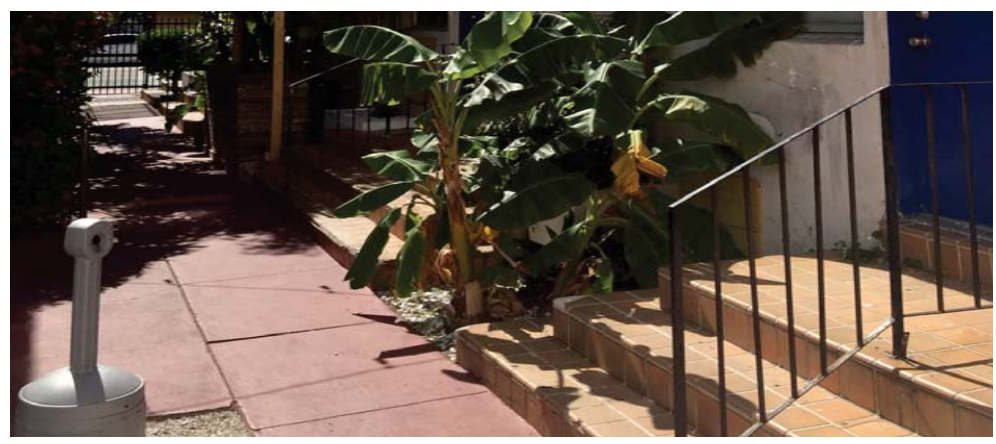

EXISTING STAIRS AND PLANTER



PRECEDENT COURTYARD




NEIGHBORHOOD COURTYARD



NEIGHBORHOOD COURTYARD

Stantec
One Biscayne Tower Suite 1670
Two South Biscayne Blvd, Miami, FL 33131
T: 305.482.8700
www.stantec.com

PB SUBMITTAL
03.19.2018

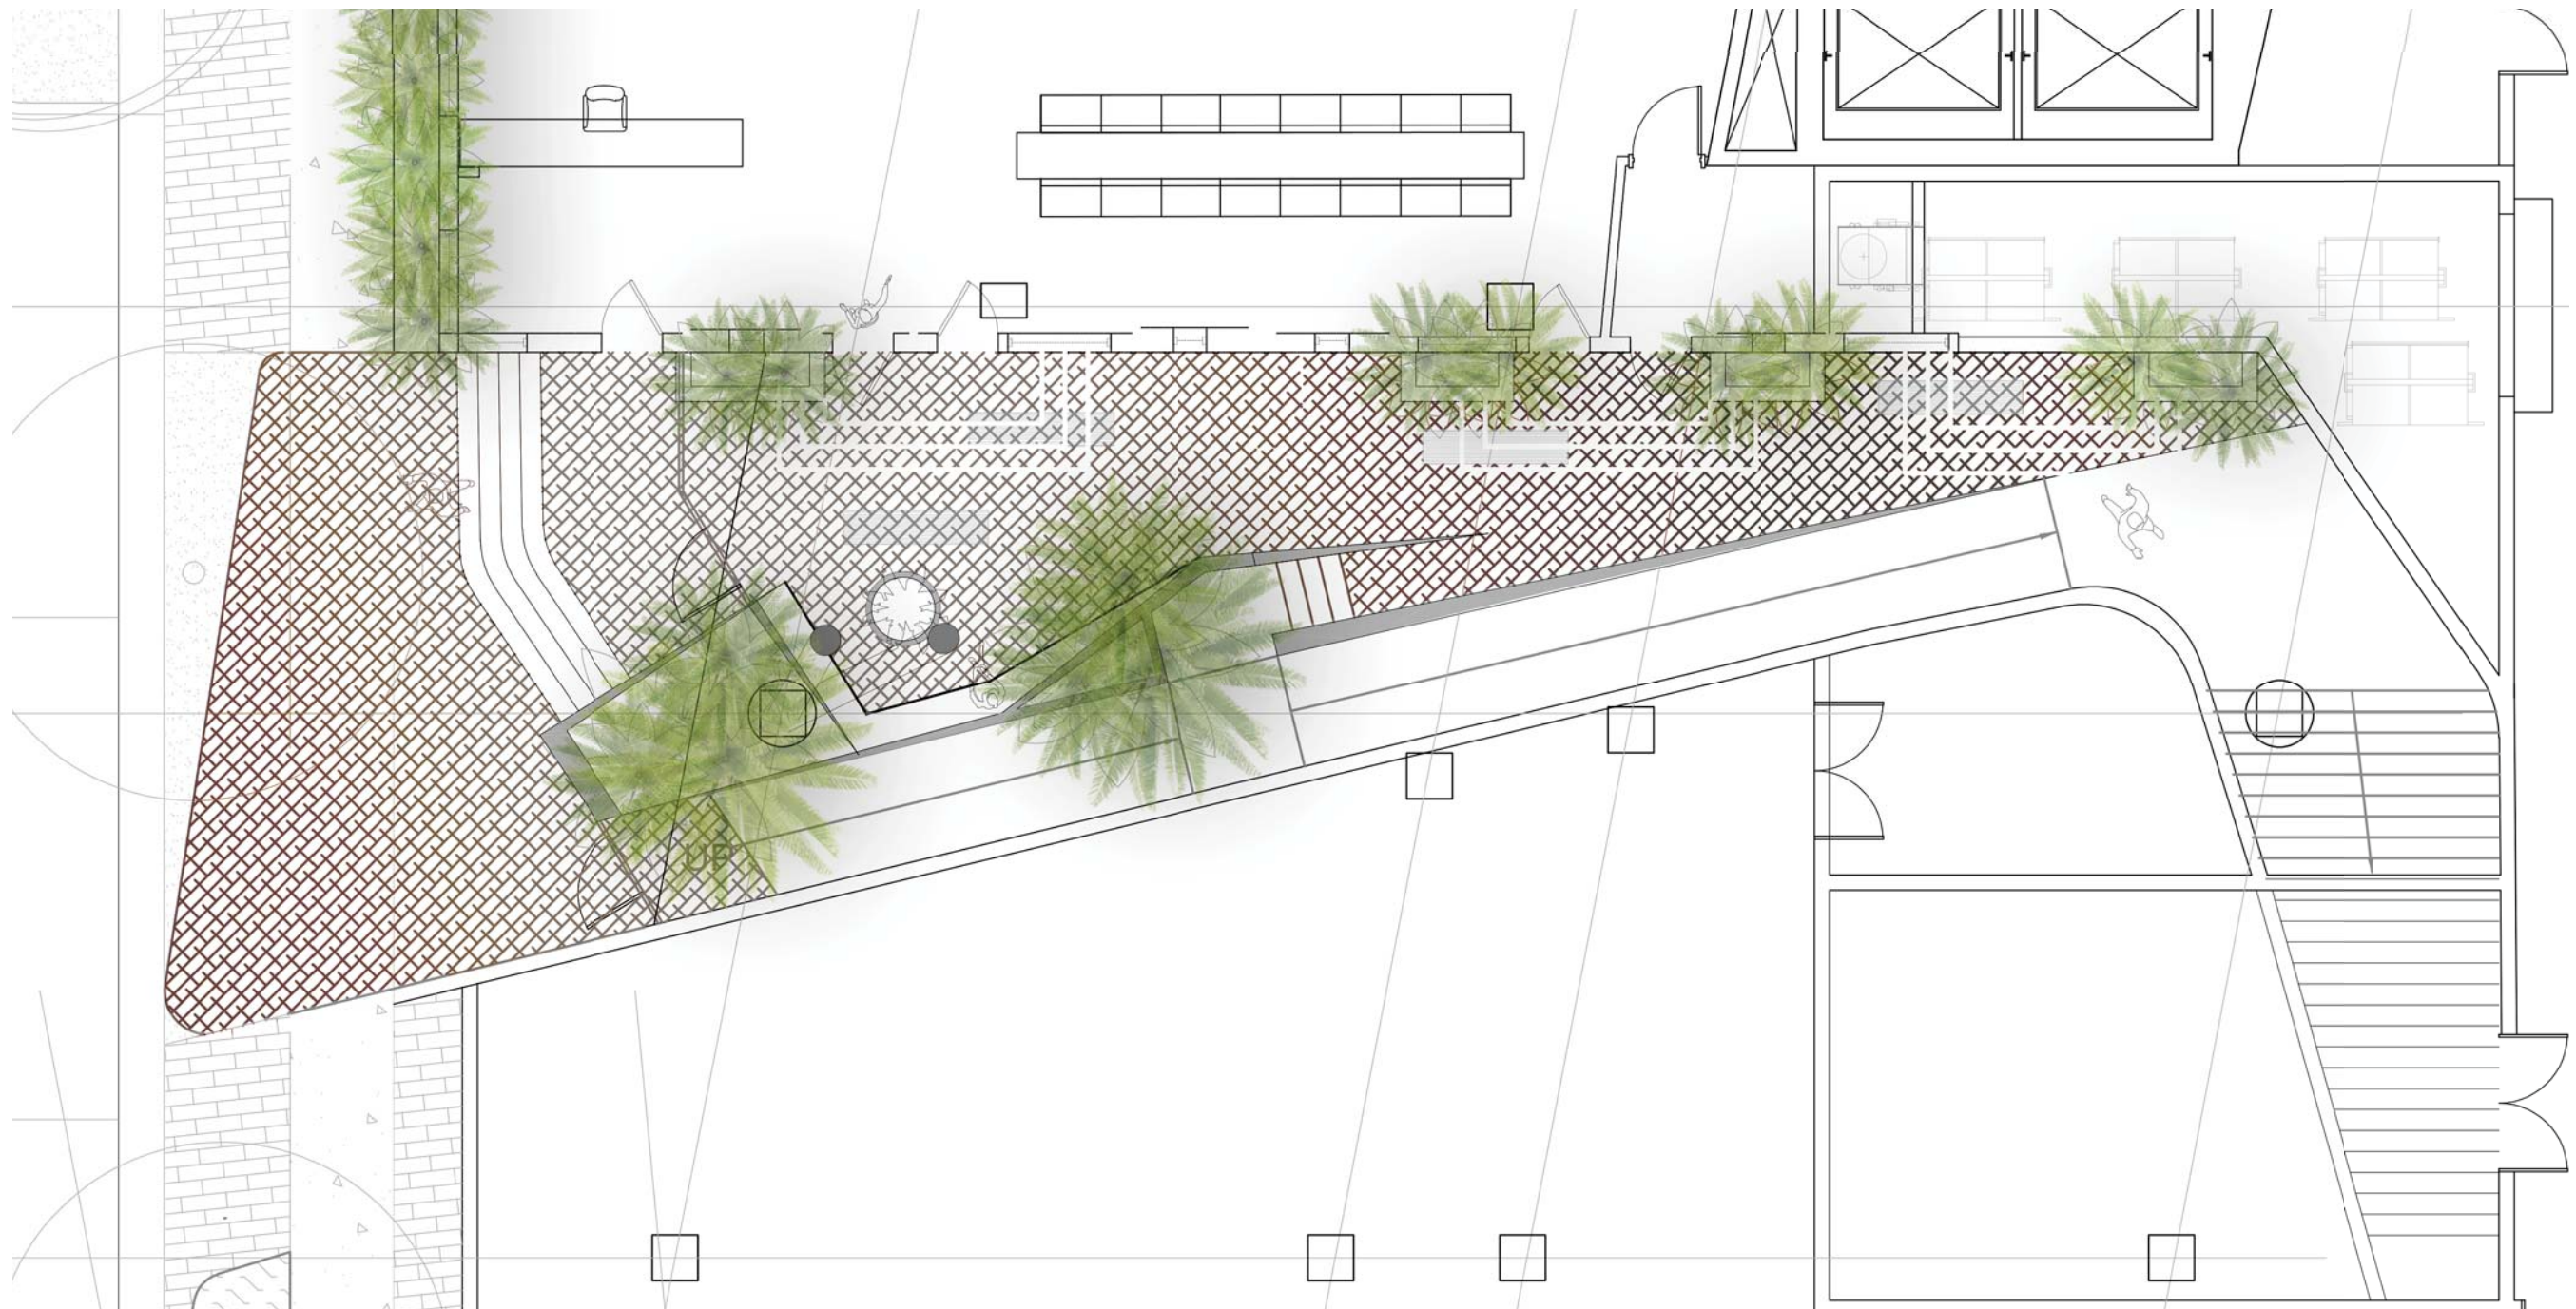

1600 WASHINGTON AVENUE
1600 WASHINGTON AVENUE MIAMI BEACH, FL 33139



EXISTING STAIRS AND PLANTER



EXISTING ENTRANCE



EXISTING STAIRS - TERRAZO


Stantec

One Biscayne Tower Suite 1670
Two South Biscayne Blvd, Miami, FL 33131
T: 305.482.8700
www.stantec.com



Lic#: AA2600733
Jonathan Cardello
Lic#: AR93981

PB SUBMITTAL



03.19.2018

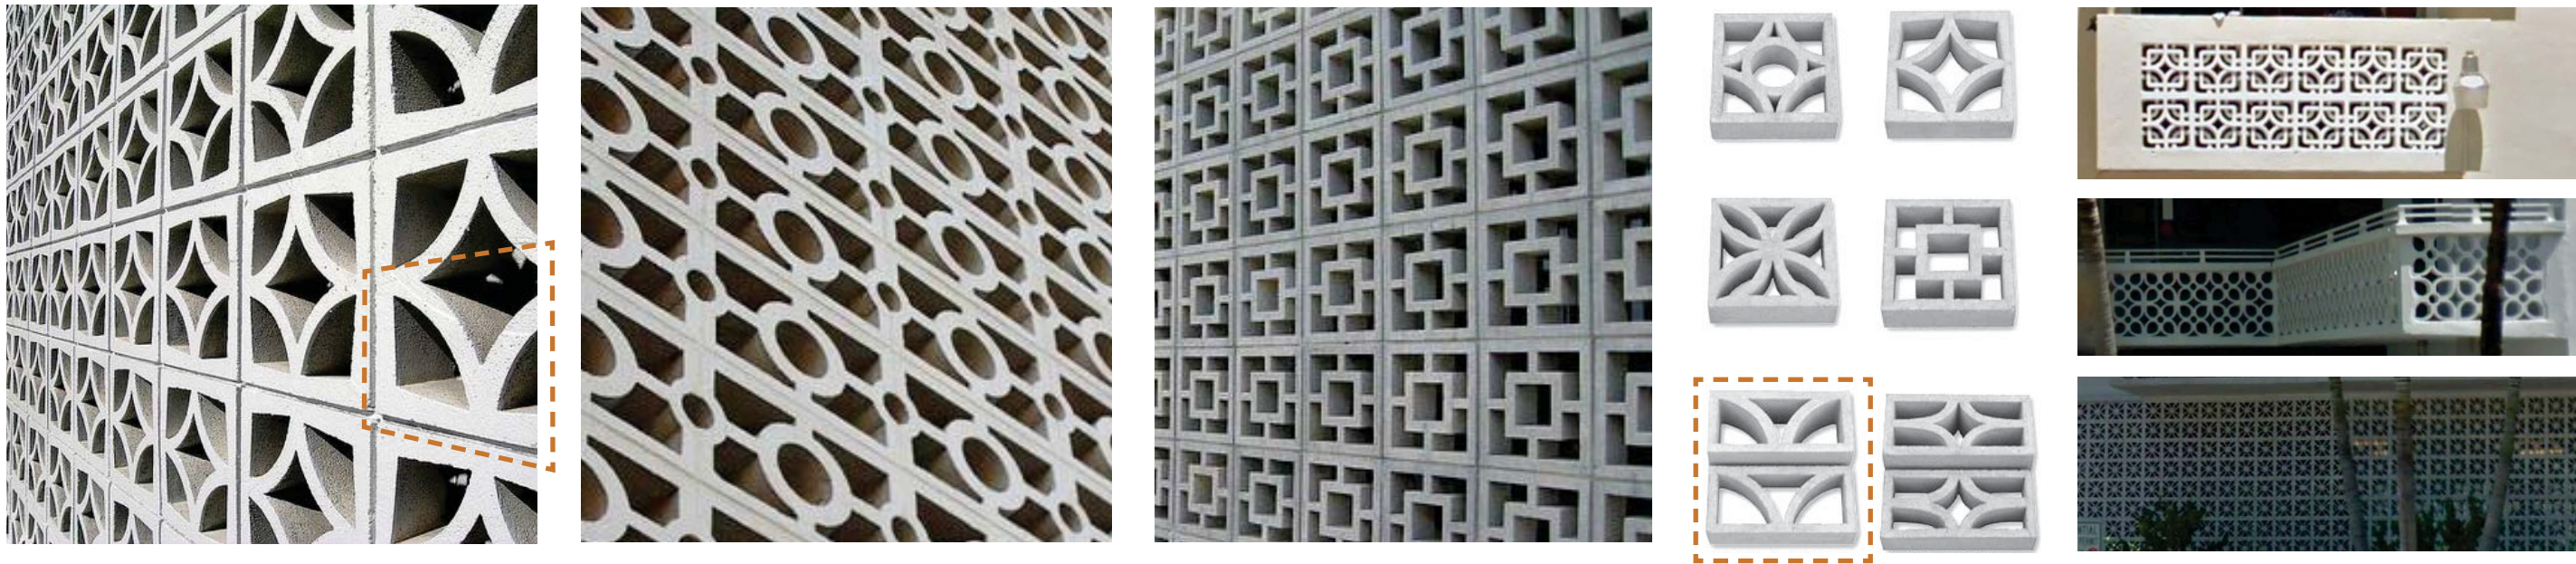


BREEZEBLOCK NEIGHBORHOOD REFERENCES

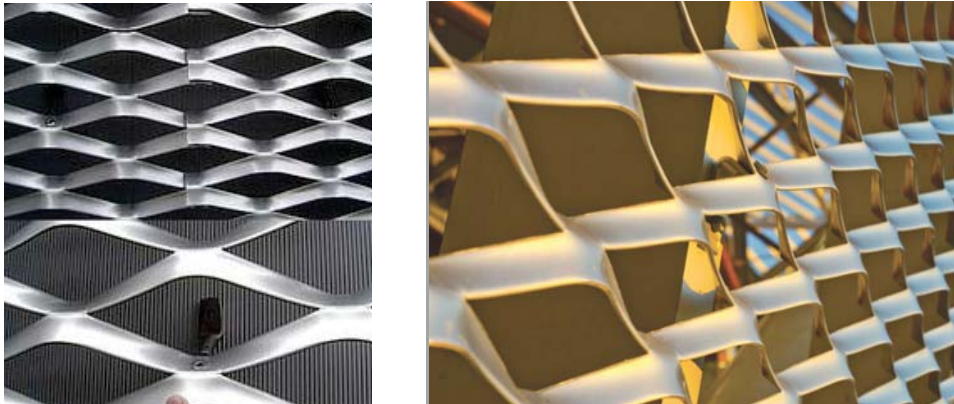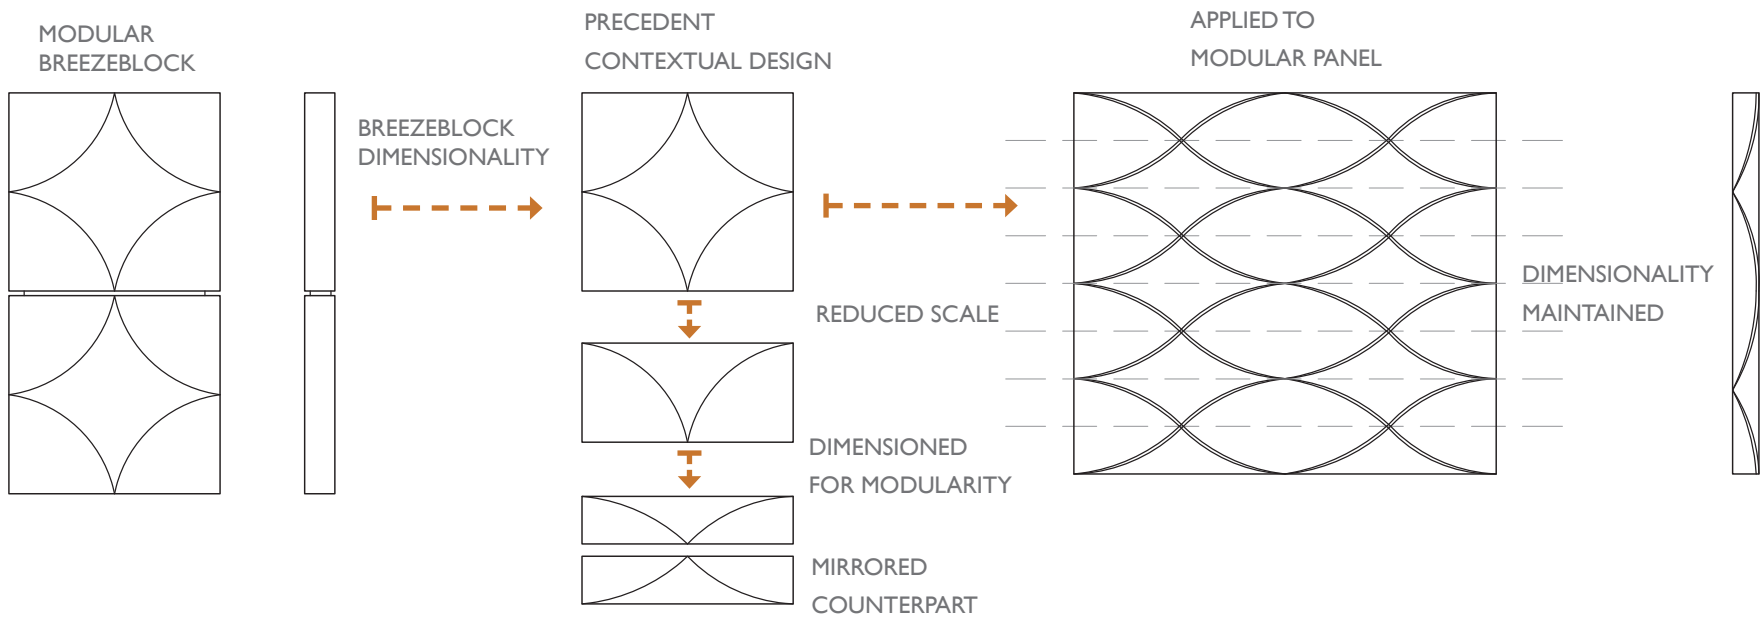


ADAPTED BREEZEBLOCK GEOMETRY

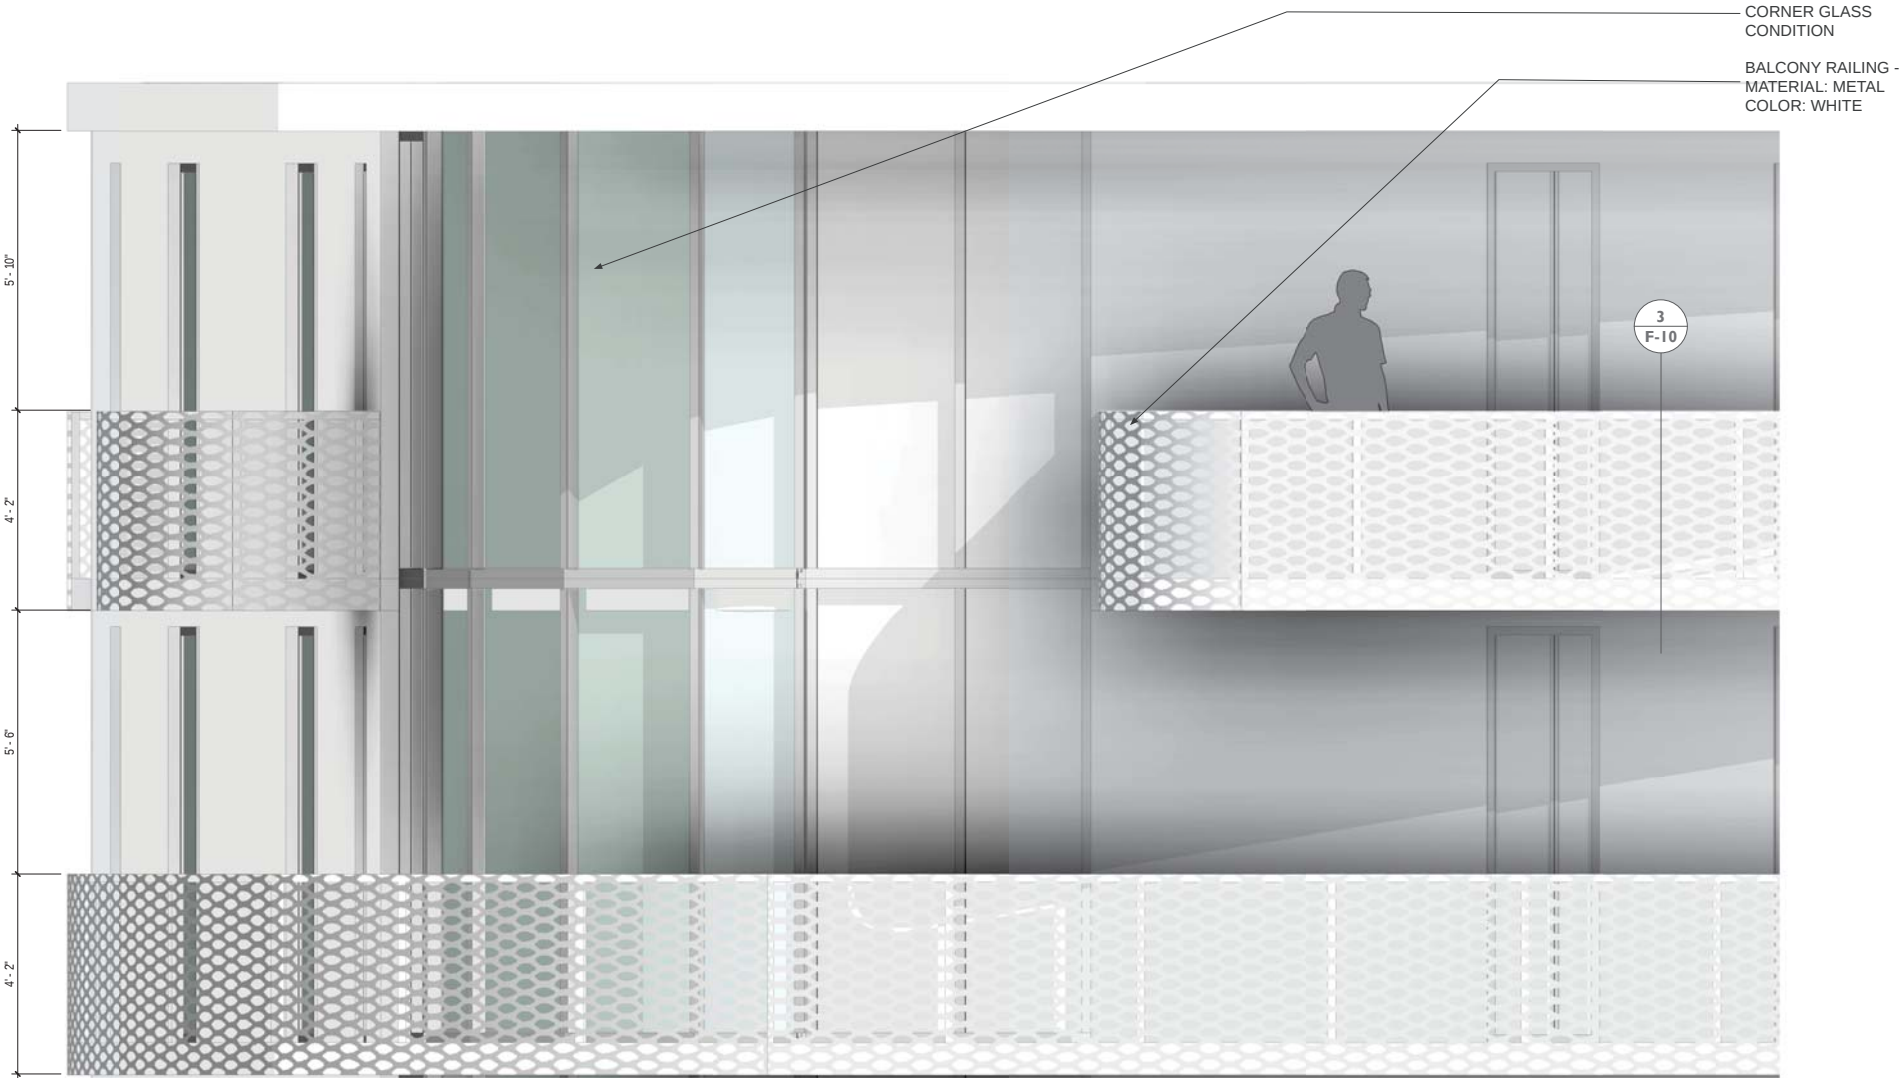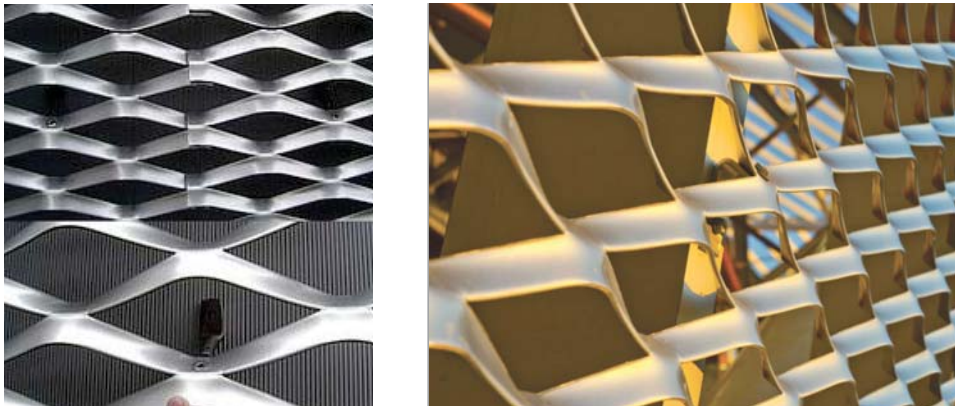


2 CORNER BALCONY ELEVATION - PROPOSED
SCALE: 1/2" = 1'-0"

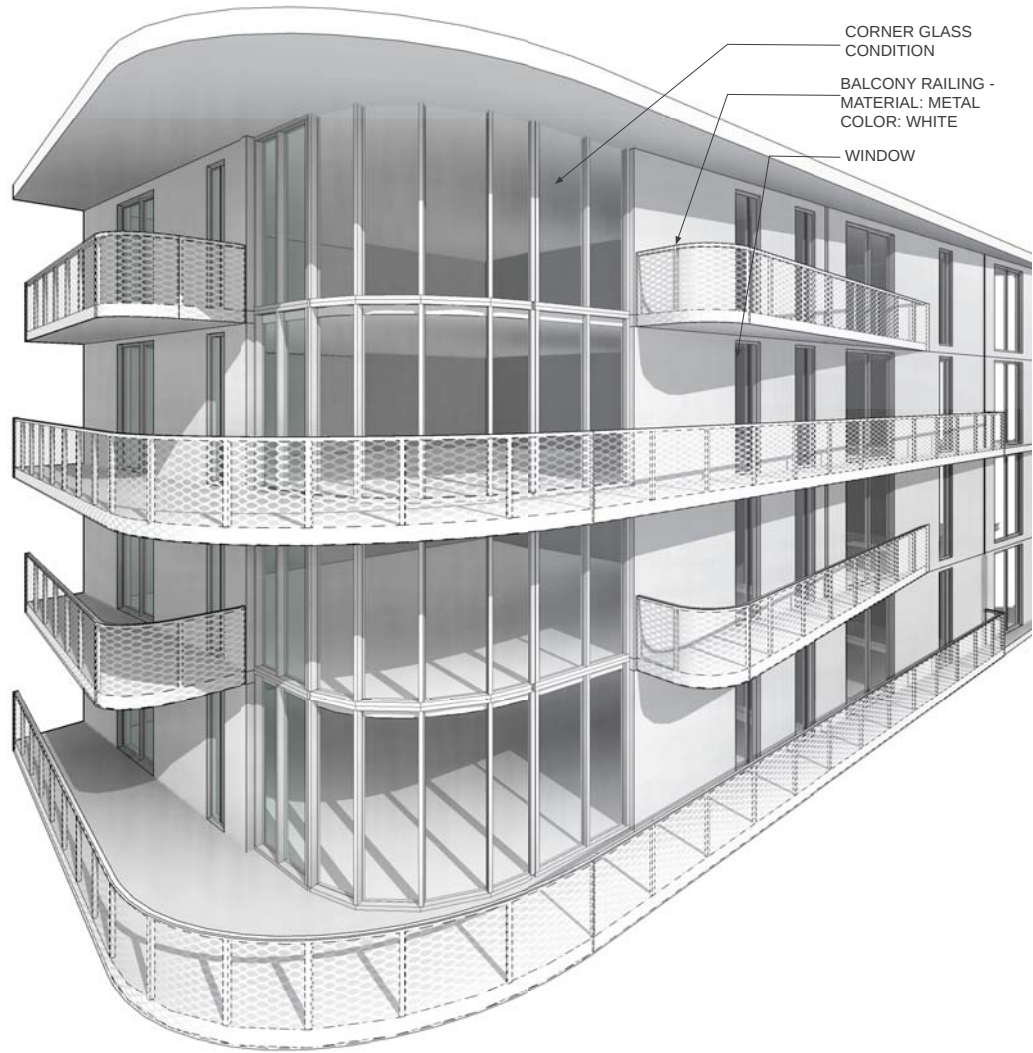


3 CORNER BALCONY VIEW
SCALE: NTS

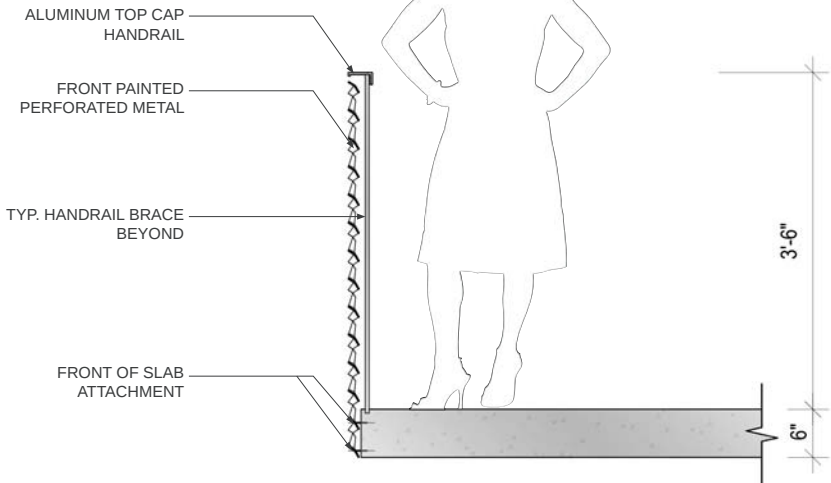


3 CORNER BALCONY VIEW
SCALE: NTS

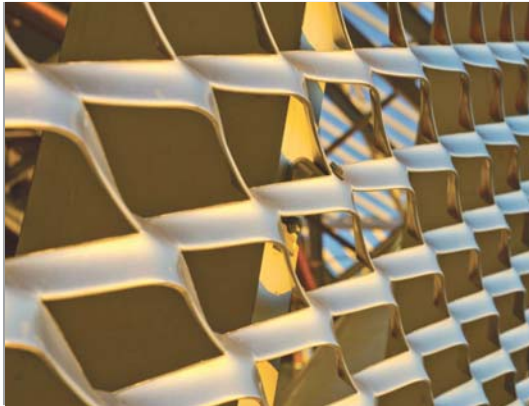

REFERENCE IMAGE FOR GATE

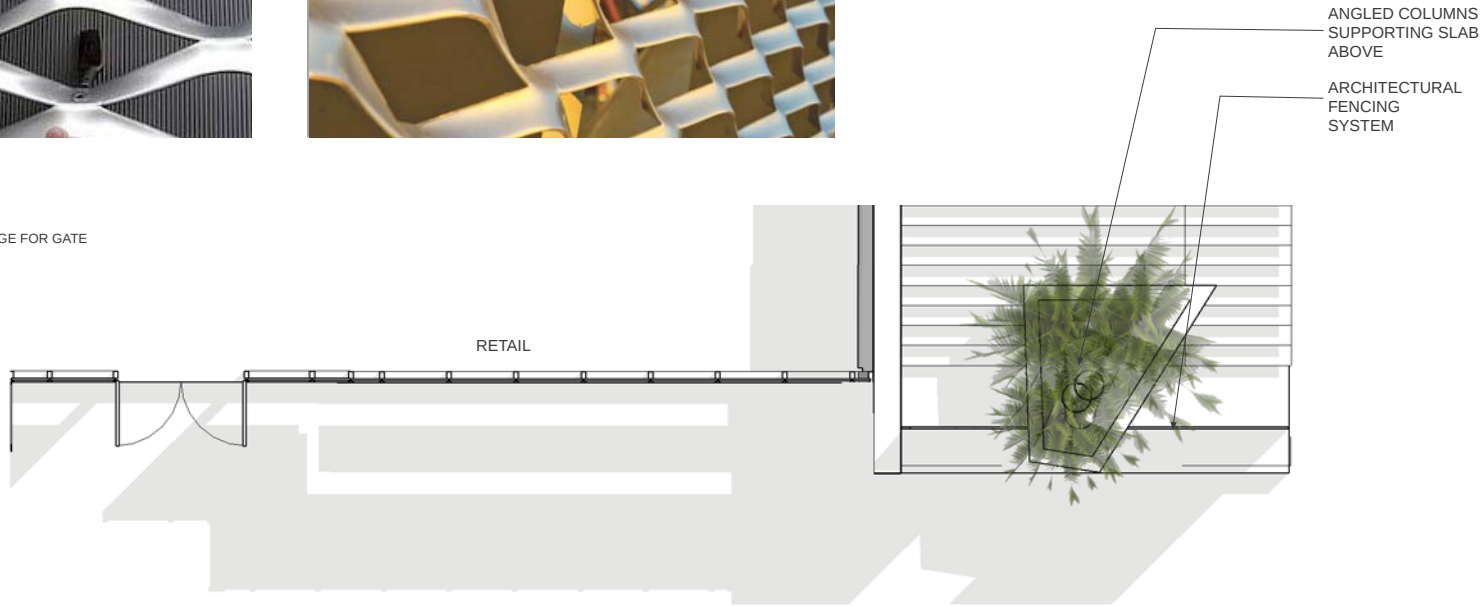


1 WASHINGTON AVE GATE PLAN - PROPOSED
SCALE: 1/4" = 1'-0"

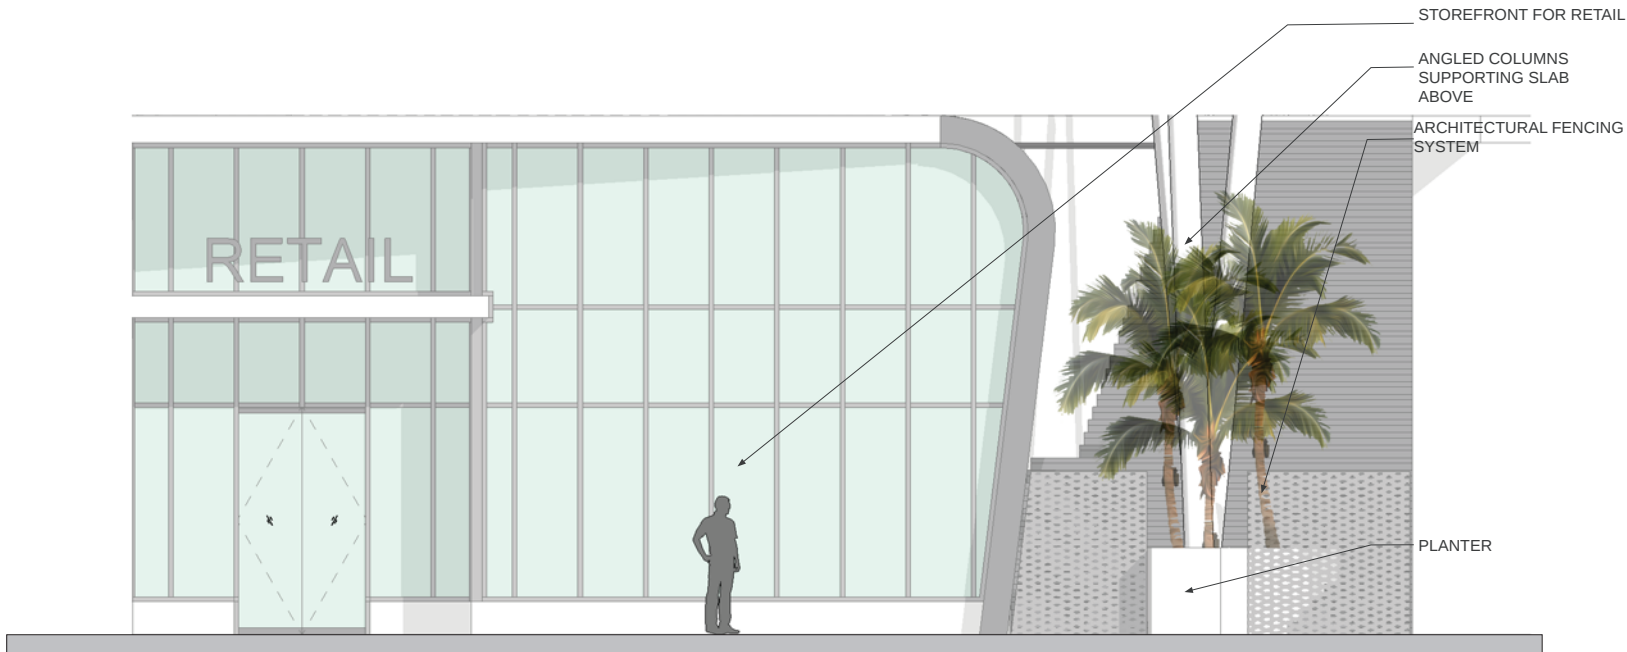

2 WASHINGTON AVE GATE ELEVATION - PROPOSED
SCALE: 1/4" = 1'-0"



3 WASHINGTON AVE GATE VIEW
SCALE: NTS

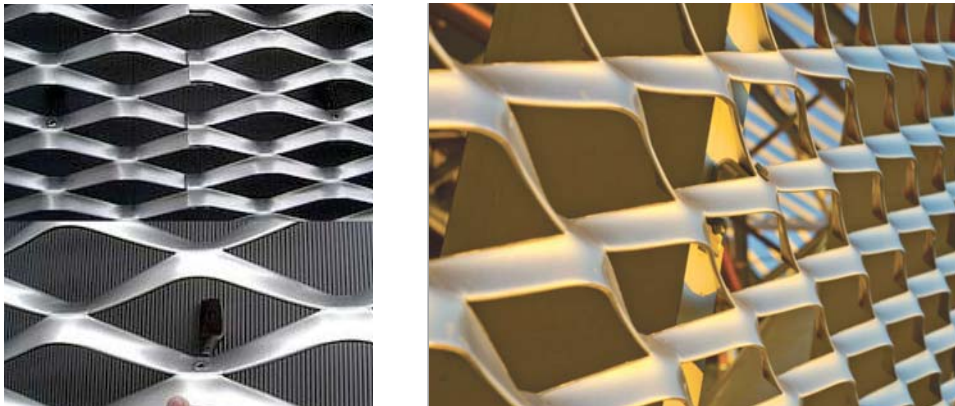

REFERENCE IMAGE FOR GATE

1 I6TH STREET GATE DIAGRAM
SCALE: NTS



- ANGLED COLUMNS SUPPORTING SLAB ABOVE
- ARCHITECTURAL FENCING SYSTEM
- STOREFRONT FOR RETAIL
- CLAY TILE STEPPED ENTRY
- PLANTER

2 I6TH STREET GATE ELEVATION - PROPOSED
SCALE: 1/4" = 1'-0"



3 I6TH STREET GATE VIEW
SCALE: NTS

I600 WASHINGTON AVENUE
1600 WASHINGTON AVENUE MIAMI BEACH, FL 33139

Stantec
One Biscayne Tower Suite 1670
Two South Biscayne Blvd., Miami, FL 33131
T: 305.482.8700
www.stantec.com
Lic#: AA2600733
Jonathan Cardello
Lic#: AR93931

PB SUBMITTAL
03.19.2018

PROPOSED : Elevations

- H-1: Proposed East Elevation
- H-2: Proposed South Elevation
- H-3: Proposed North Elevation
- H-4: Proposed West Elevation
- H-5: South Elevation Proportion Study
- H-6: Line of Sight_East Elevation
- H-7: Line of Sight_ South Elevation




One Biscayne Tower Suite 1670
Two South Biscayne Blvd., Miami, FL 33131
T: 305.482.8700
www.stantec.com

Lic#: AA2600733
Jonathan Cardello
Lic #: AR9391

I 600 WASHINGTON AVENUE
I 600 WASHINGTON AVENUE MIAMI BEACH, FL 33139



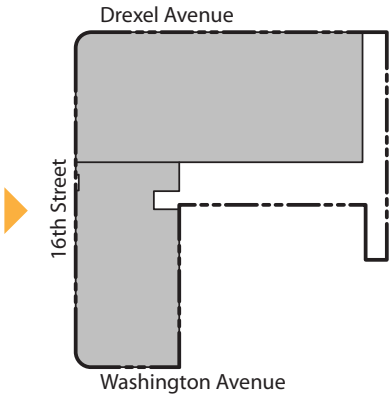

KEY PLAN
SCALE: NTS

1600 WASHINGTON AVENUE
1600 WASHINGTON AVENUE MIAMI BEACH, FL 33139




One Biscayne Tower, Suite 1670
Two South Biscayne Blvd., Miami, FL 33131
T: 305.482.8700
www.stantec.com

Lic#: AA2600733
Jonathan Cardello
Lic#: AR9391

PB SUBMITTAL
03.19.2018

SOUTH ELEVATION - PROPOSED
SCALE: 1/32" = 1'-0"

PROPOSED NORTH ELEVATION

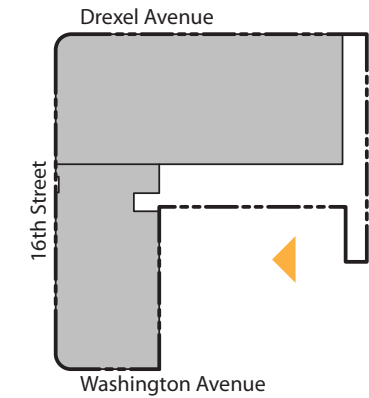


KEY PLAN
SCALE: NTS

1600 WASHINGTON AVENUE
1600 WASHINGTON AVENUE MIAMI BEACH, FL 33139




0' 16' 32'

NORTH ELEVATION - PROPOSED
SCALE: 1/32" = 1'-0"

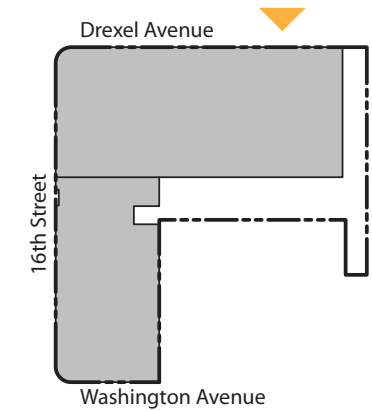


KEY PLAN
SCALE: NTS

1600 WASHINGTON AVENUE
1600 WASHINGTON AVENUE MIAMI BEACH, FL 33139

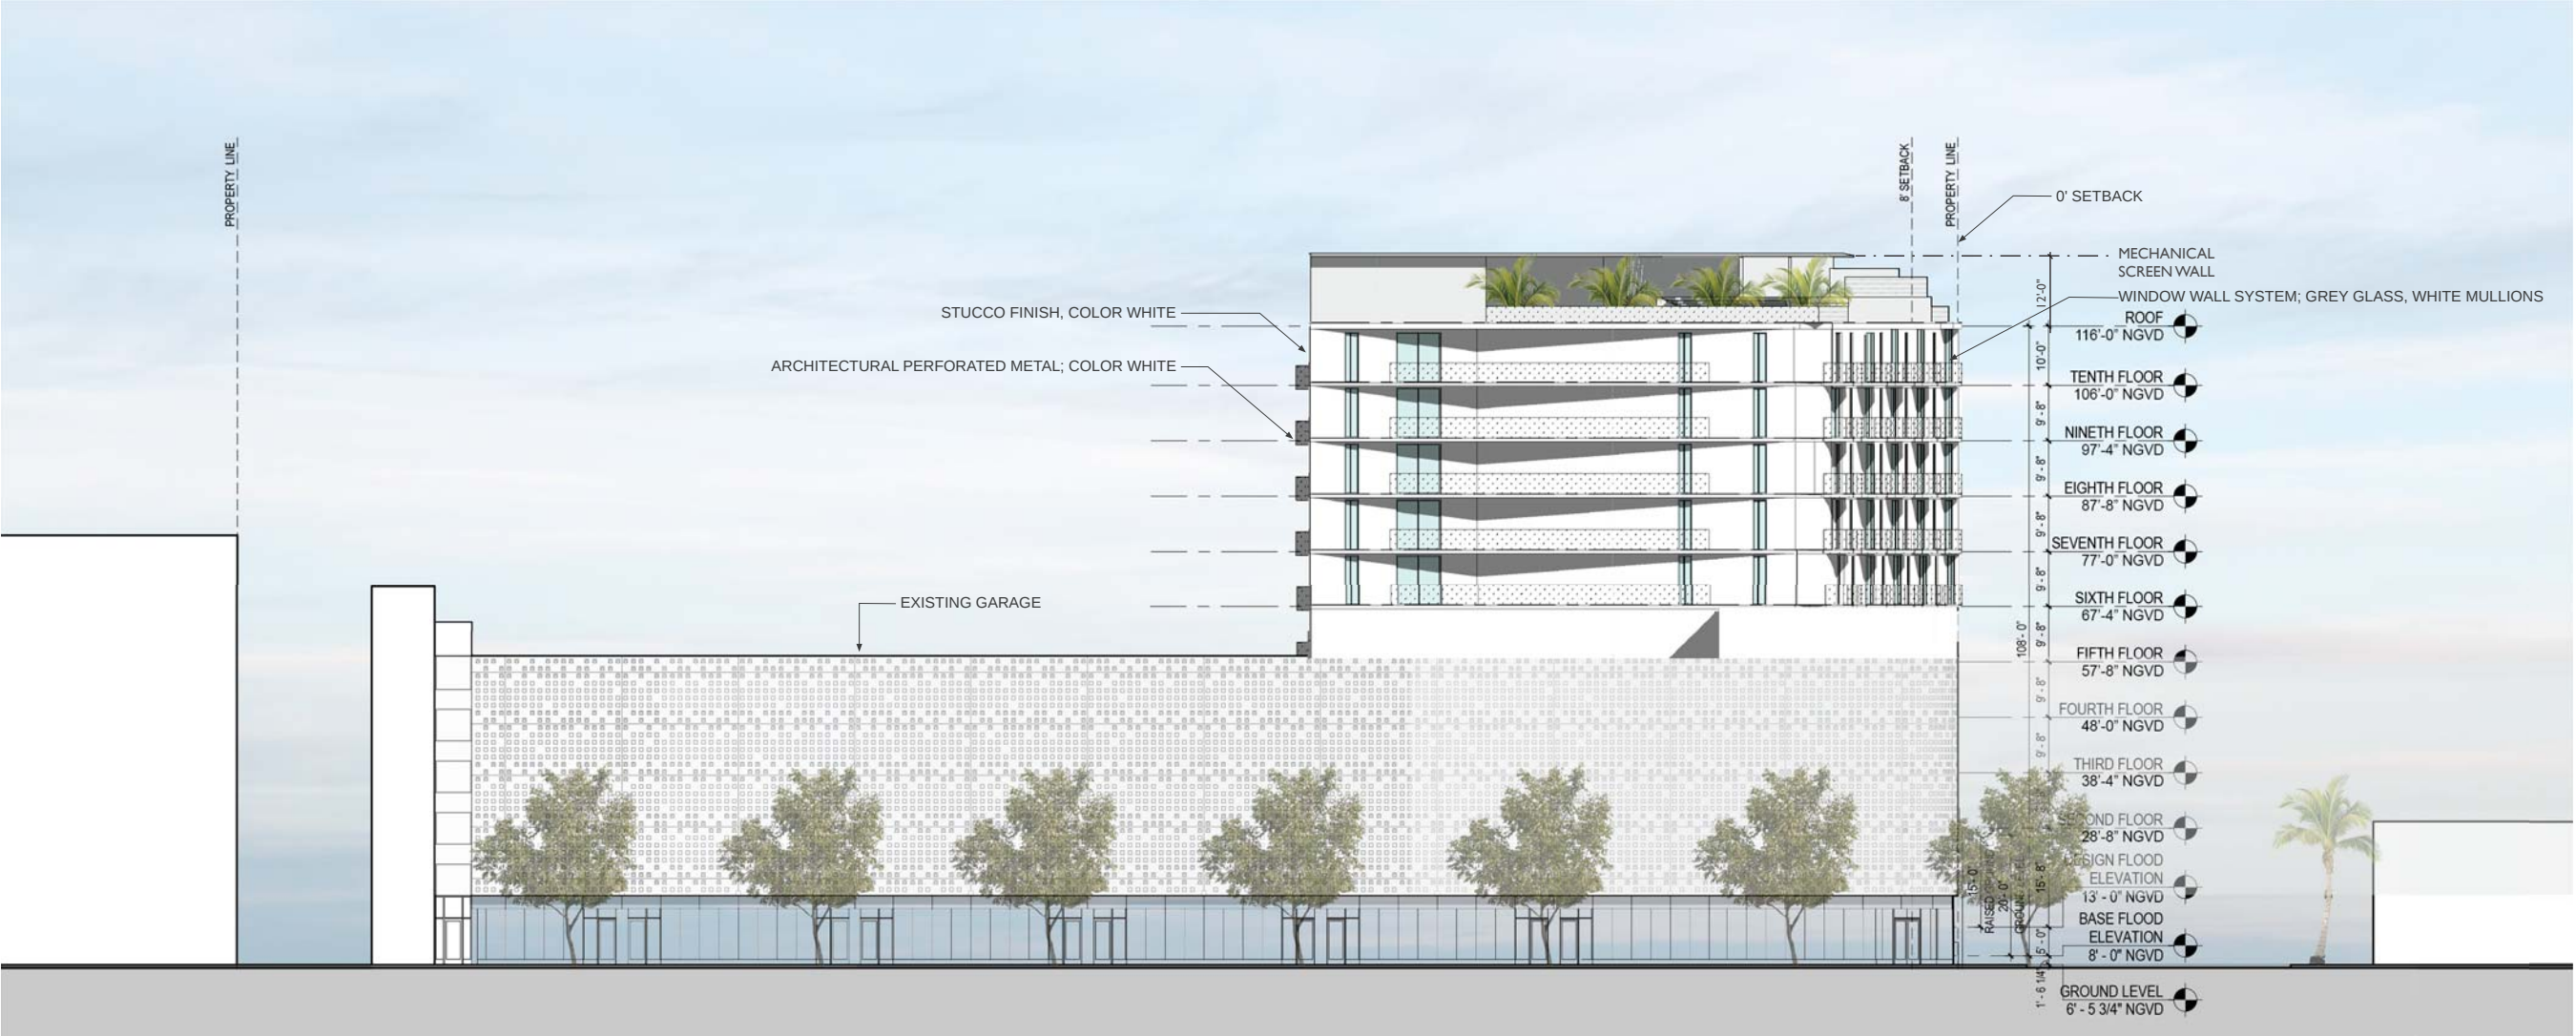

0' 16' 32'

WEST ELEVATION - PROPOSED
SCALE: 1/32" = 1'-0"

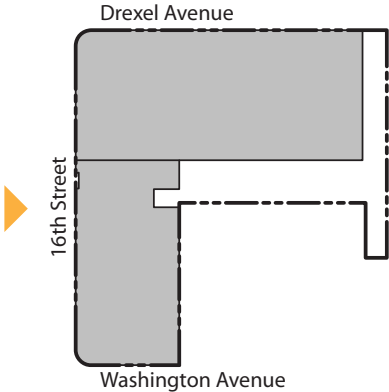

KEY PLAN
SCALE: NTS



SOUTH ELEVATION - PROPORTION STUDY
SCALE: NTS



Drexel Avenue

16th Street

Washington Avenue

KEY PLAN
SCALE: NTS

I 600 WASHINGTON AVENUE
I 600 WASHINGTON AVENUE MIAMI BEACH, FL 33139

 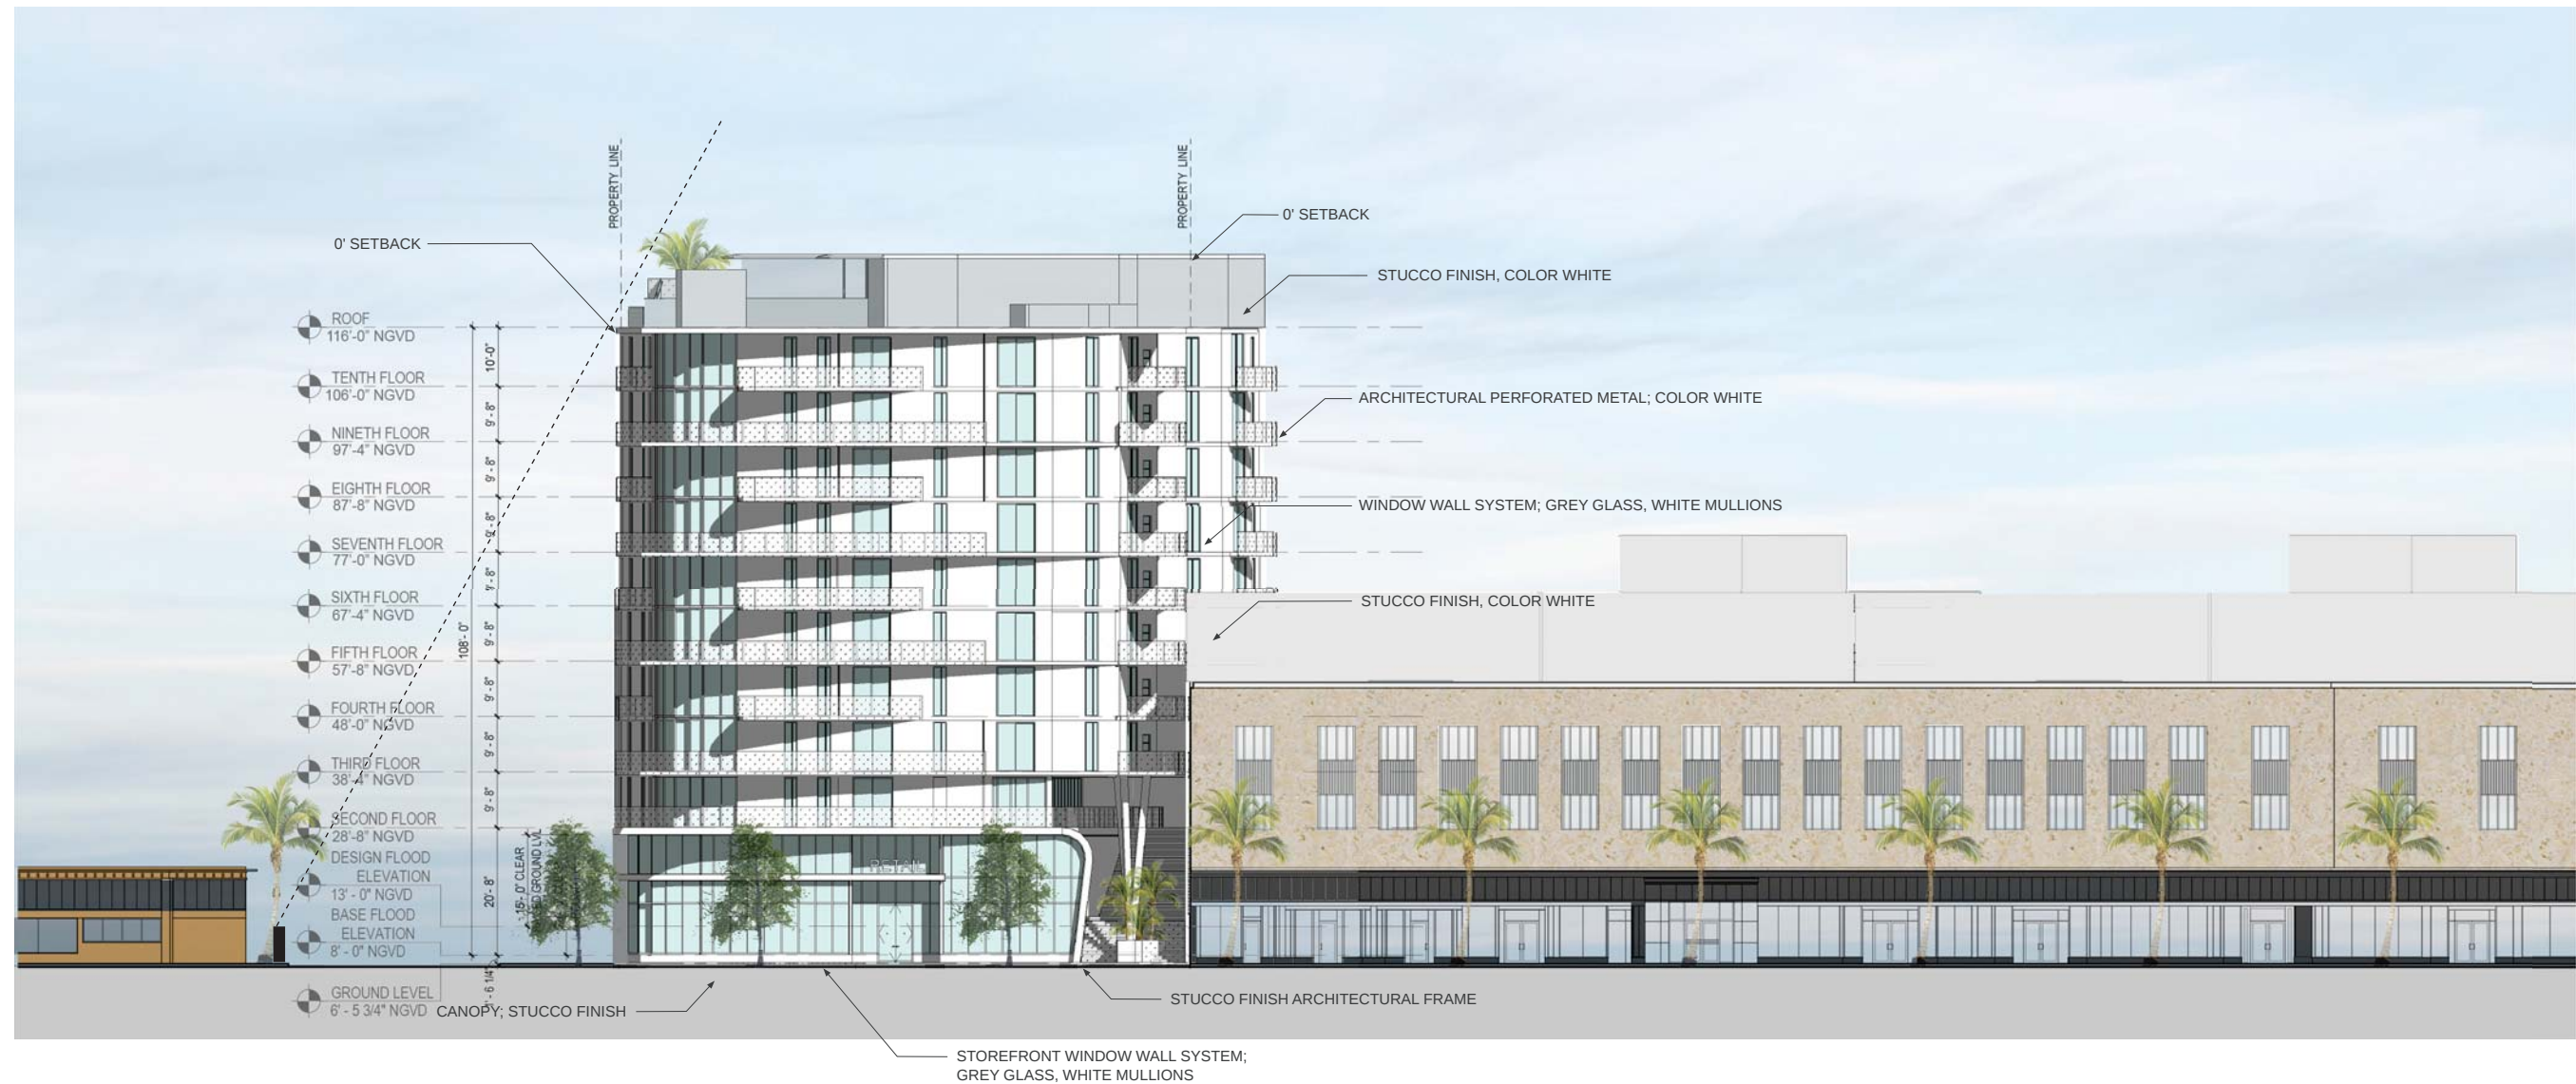


EAST ELEVATION - LINE OF SIGHT
SCALE: 1/32" = 1'-0"



One Biscayne Tower Suite 1670
Two South Biscayne Blvd, Miami, FL 33131
T. 305.482.8700
www.stante.c.com

PB SUBMITTAL
03.19.2018

H-6

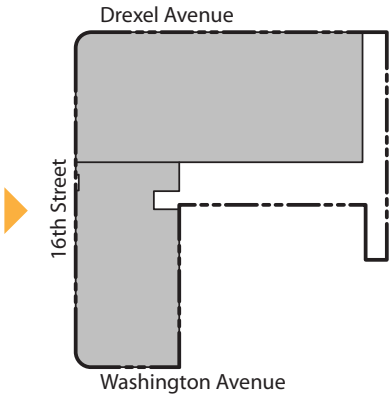

KEY PLAN
SCALE: NTS

1600 WASHINGTON AVENUE
1600 WASHINGTON AVENUE MIAMI BEACH, FL 33139



0' 16' 32'

SOUTH ELEVATION - LINE OF SIGHT
SCALE: 1/32" = 1'-0"