



HISTORIC PRESERVATION BOARD

1501 MICHIGAN AVE.

MIAMI BEACH, FLORIDA

OWNER	ARCHITECTURE	STRUCTURAL ENGINEER	LANDSCAPE ARCHITECT & PLANNER	LANDSCAPE CONSULTANT
BP 1501, LLC. 1211 ALTON RD MIAMI BEACH, FL 33139	JD ENGINEERING SERVICES, INC. 1231 W 14 ST, SUITE 101 MIAMI BEACH, FL. 33139 (786) 312-6511 CA 29200	JOSE LUIS GUZMAN 4869 SW 75th AVE. MIAMI, FL. 33155 (786) 338-1082 PE 56138	VINCENT FILIGENZI 5130 CHEROKEE AVE MIAMI BEACH, FL. 33140 (786) 346-8909 RLA 6667191	PAUL LORENZO 7915 EAST DR. #1A. NORTH BAY VILLAGE, FL. 33141 (786) 453-2455

SCOPE OF WORK
- APPLICATION FOR CERTIFICATE OF APPROPRIATENESS FOR DESIGN MODIFICATION
- TWO SETBACK VARIANCES ON THE FRONT AND SIDE SETBACKS FOR LOCATION OF FPL VAULT.



INDEX OF DRAWINGS	
A0.00	COVER
G1.01	ZONING DATA
G1.02	SURVEY
L1.01	EXISTING TREE SURVEY & DISPOSITION PLAN
L1.02	PROPOSED LANDSCAPE PLAN
L1.03	PLANTING TECHNIQUES
L1.04	PROPOSED IRRIGATION PLAN
IM1.01	HISTORICAL VIEW
IM1.02	PROPOSED PERSPECTIVE VIEW
IM1.03	PROPOSED PERSPECTIVE VIEW
A1.01	PROPOSED FIRST FLOOR PLAN
A1.02	PROPOSED SECOND FLOOR PLAN
A1.03	PROPOSED ROOF PLAN
A2.01	PROPOSED ELEVATIONS
A2.02	PROPOSED ELEVATIONS
A2.03	SIDE LINE DIAGRAMS
A3.01	CENTRAL ENTRY & CANOPY. DETAILS & MATERIALS

OWNER:

BP 1501, LLC.

1211 ALTON ROAD
MIAMI BEACH, FL. 33139


JOB TITLE:

HISTORIC PRESERVATION
BOARD

1501 MICHIGAN AVE,
MIAMI BEACH, FL. 33139

SHEET TITLE:

PROPOSED PERSPECTIVE
VIEW

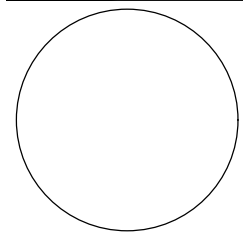

STRUCTURAL ENGINEER
JOSE LUIS GUZMAN
4869 SW 75th AVE.
MIAMI, FL. 33155
786-338-1082 PE 56138
LANDSCAPE ARCHITECT & PLANNER
VINCENT FILIGENZI
5130 CHEROKEE AVE
MIAMI BEACH, FL. 33140
786-346-8909 RLA 6667191
LANDSCAPE CONSULTANT
PAUL LORENZO
7915 EAST DR. #1A.
NORTH BAY VILLAGE, FL. 33141
786-453-2455

REVISIONS:

SHEET:

IM1.02

PLOT DATE:

2018-03-02



1 PROPOSED PERSPECTIVE VIEW
SCALE: NTS



BP 1501, LLC.

1211 ALTON ROAD
MIAMI BEACH, FL. 33139


JOB TITLE:

HISTORIC PRESERVATION
BOARD

1501 MICHIGAN AVE,
MIAMI BEACH, FL. 33139

SHEET TITLE:

PROPOSED PERSPECTIVE
VIEW

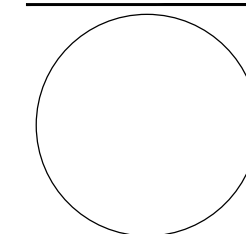

STRUCTURAL ENGINEER

JOSE LUIS GUZMAN
4869 SW 75th AVE.
MIAMI, FL. 33155
786-338-1082 PE 56138

LANDSCAPE ARCHITECT & PLANNER

VINCENT FILIGENZI
5130 CHEROKEE AVE
MIAMI BEACH, FL. 33140
786-346-8909 RLA 666719

LANDSCAPE CONSULTANT
PAUL LORENZO
7915 EAST DR. #1A.
NORTH BAY VILLAGE, FL. 33141
786-453-2455

REVISIONS:

SHEET:

IM1.03

PLOT DATE: 2018-03-02



1 PROPOSED PERSPECTIVE VIEW
SCALE: NTS

PLOT DATE: 2018-03-02





STRUCTURAL ENGINEER	
JOSE LUIS GUZMAN	
#869 SW 75th AVE.	
MIAMI, FL. 33155	
#86-338-1082	PE 56138
LANDSCAPE ARCHITECT & PLANNER	
VINCENT FILIGENZI	
#130 CHEROKEE AVE	
MIAMI BEACH, FL. 33140	
#86-346-8909	RLA 6667191
LANDSCAPE CONSULTANT	
PAUL LORENZO	
#915 EAST DR. #1A	
NORTH BAY VILLAGE, FL. 33141	
#86-453-2455	

SHEET:

A1.01


PLOT DATE: 2018-03-02

UNIT NO.	AREA (SF)	TYPE
1, 9, 10, 18, 19, 28	629	1
2, 3, 4, 5, 6, 7, 8, 11, 12, 13, 14, 15, 16, 17	441	2
20, 21, 29, 30	443	2
22, 31	444	2
23, 32	445	2
24, 33	447	2
25, 34	448	2
26, 35	450	2
27, 36	640	1

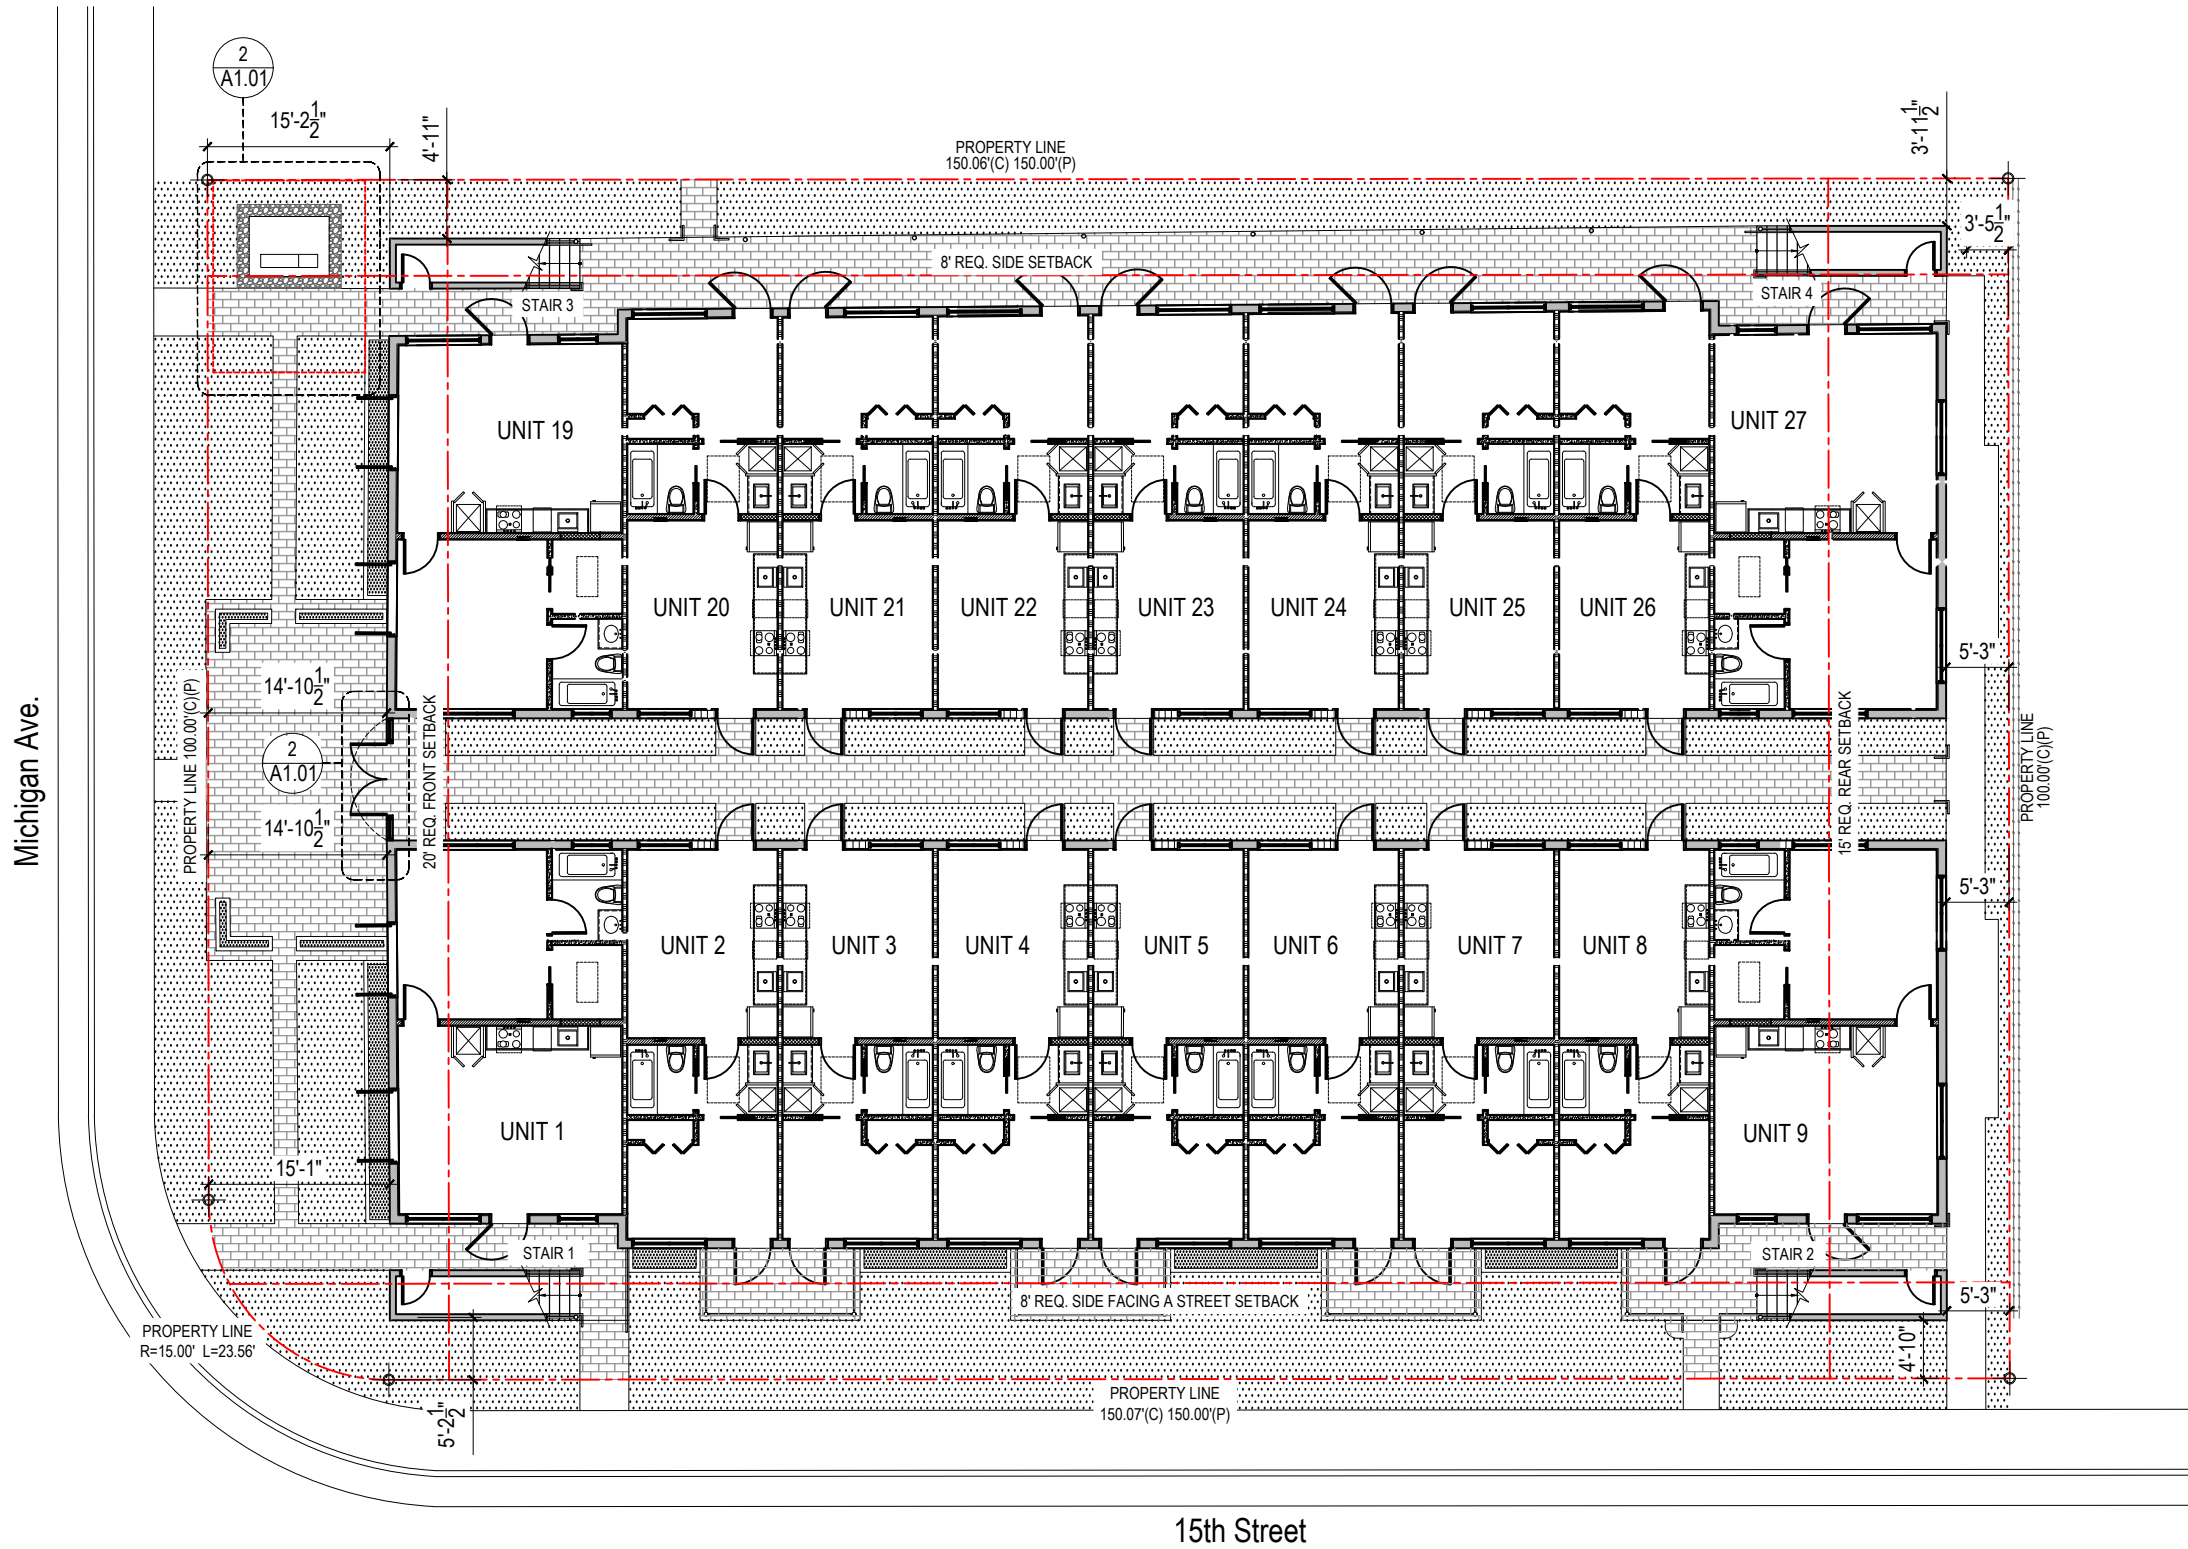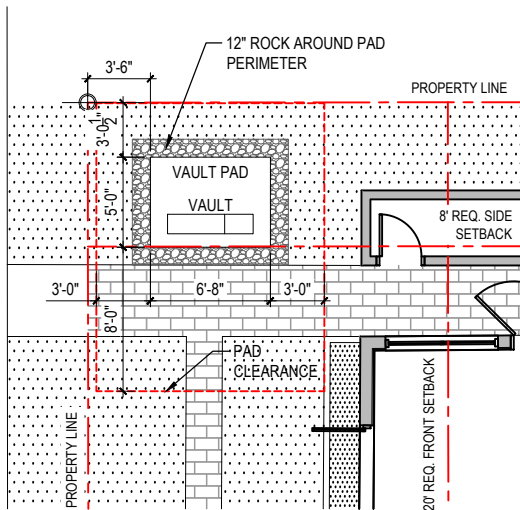

2 VAULT LOCATION
SCALE: 3/32" = 1'-0"

1 PROPOSED FIRST FLOOR PLAN
SCALE: 1/16" = 1'-0"

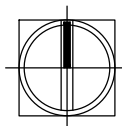

BP 1501, LLC.

1211 ALTON ROAD
MIAMI BEACH, FL. 33139


JOB TITLE:

HISTORIC PRESERVATION
BOARD

1501 MICHIGAN AVE,
MIAMI BEACH, FL. 33139

SHEET TITLE:

PROPOSED SECOND
FLOOR PLAN

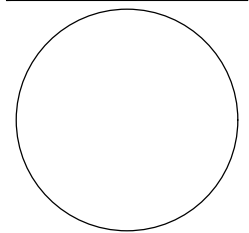

STRUCTURAL ENGINEER
JOSE LUIS GUZMAN
4869 SW 75th AVE.
MIAMI, FL. 33155
786-338-1082 PE 56138

LANDSCAPE ARCHITECT & PLANNER
VINCENT FILIGENZI
5130 CHEROKEE AVE
MIAMI BEACH, FL. 33140
786-346-8909 RLA 6667191

LANDSCAPE CONSULTANT
PAUL LORENZO
7915 EAST DR. #1A.
NORTH BAY VILLAGE, FL. 33141
786-453-2455

REVISIONS:


SHEET:

A1.02


PLOT DATE: 2018-03-02

UNIT SCHEDULE

UNIT NO.	AREA (SF)	TYPE
1, 9, 10, 18, 19, 28	629	1
2, 3, 4, 5, 6, 7, 8, 11, 12, 13, 14, 15, 16, 17	441	2
20, 21, 29, 30	443	2
22, 31	444	2
23, 32	445	2
24, 33	447	2
25, 34	448	2
26, 35	450	2
27, 36	640	1

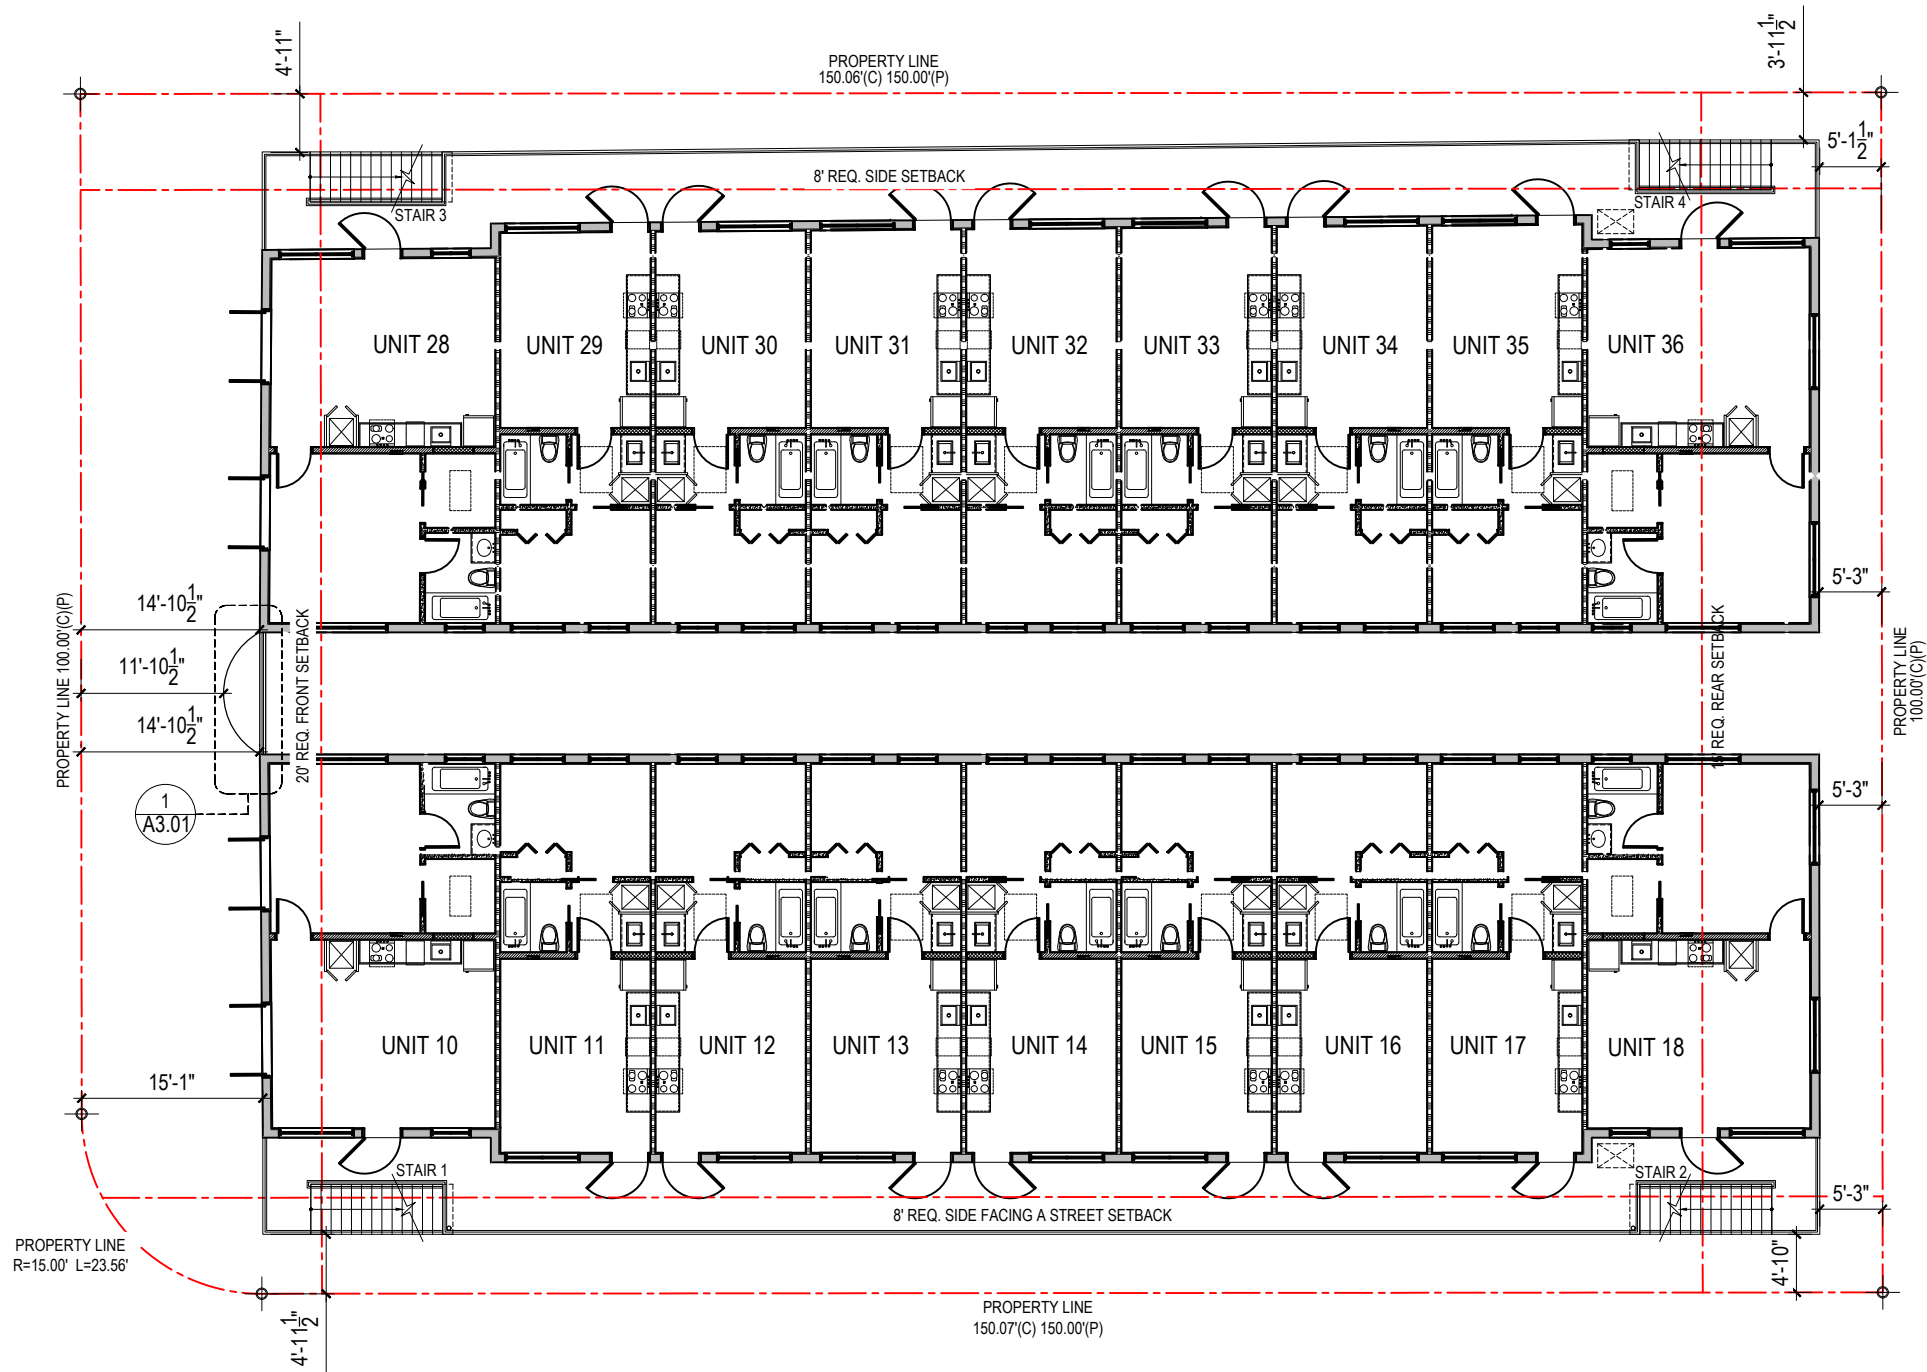

1 PROPOSED SECOND FLOOR PLAN
SCALE: 1/16" = 1'-0"

 

OWNER:

BP 1501, LLC.

1211 ALTON ROAD
MIAMI BEACH, FL. 33139


JOB TITLE:

HISTORIC PRESERVATION
BOARD

1501 MICHIGAN AVE,
MIAMI BEACH, FL. 33139

SHEET TITLE:

PROPOSED ROOF PLAN

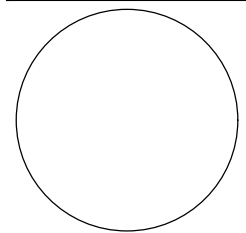

STRUCTURAL ENGINEER

JOSE LUIS GUZMAN

4869 SW 75th AVE.

MIAMI, FL. 33155

786-338-1082

PE 56138

LANDSCAPE ARCHITECT & PLANNER

VINCENT FILIGENZI

5130 CHEROKEE AVE

MIAMI BEACH, FL. 33140

786-346-8909

RLA 6667191

LANDSCAPE CONSULTANT

PAUL LORENZO

7915 EAST DR. #1A.

NORTH BAY VILLAGE, FL. 33141


786-453-2455

REVISIONS:


SHEET:

A1.03

PLOT DATE: 2018-03-02

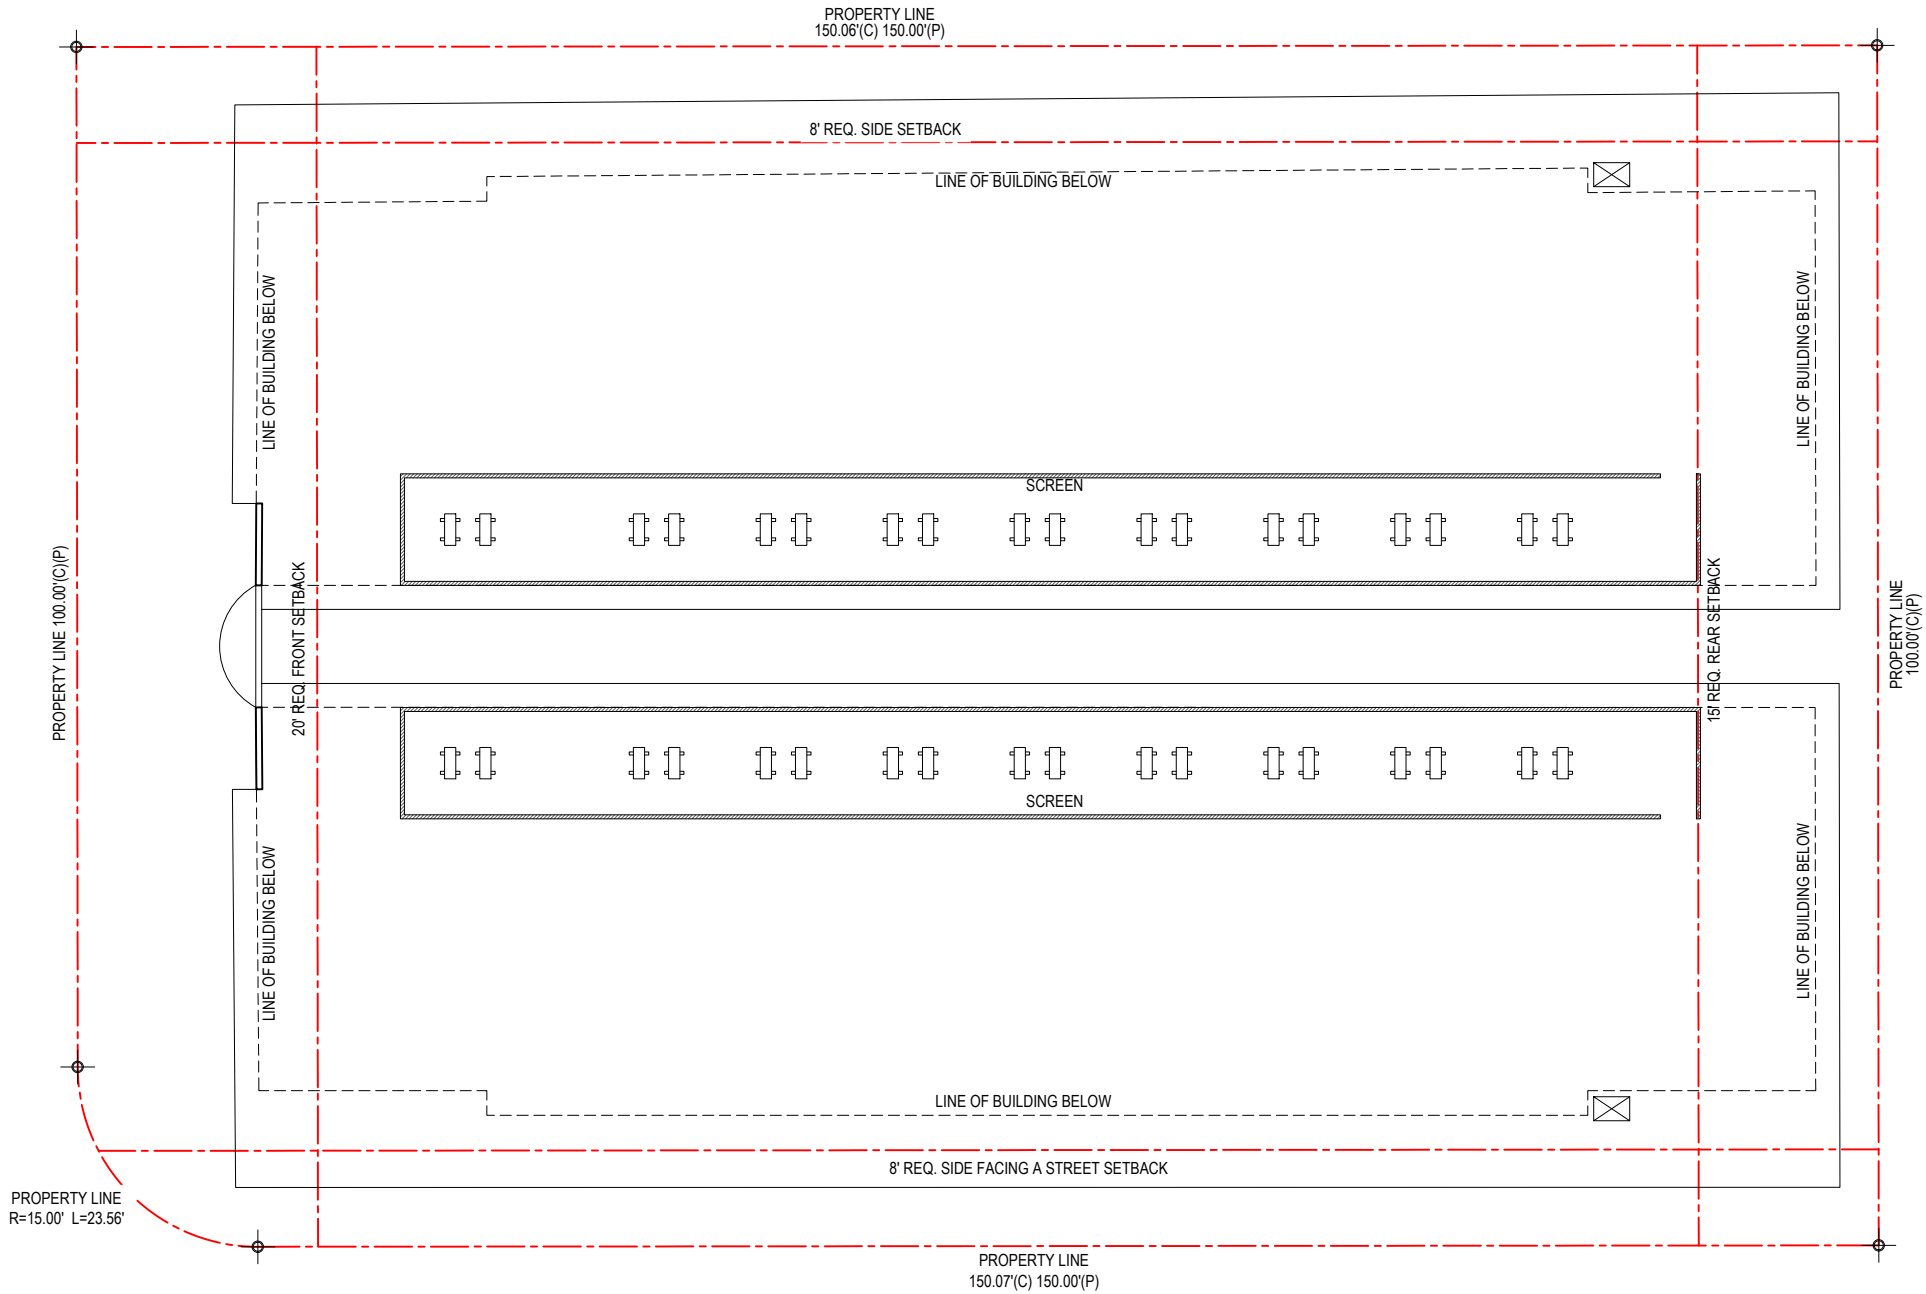

1 PROPOSED ROOF PLAN
SCALE: 1/16" = 1'-0"

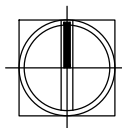

OWNER:

BP 1501, LLC.

1211 ALTON ROAD
MIAMI BEACH, FL. 33139


JOB TITLE:

HISTORIC PRESERVATION
BOARD

1501 MICHIGAN AVE,
MIAMI BEACH, FL. 33139

SHEET TITLE:

PROPOSED ELEVATIONS

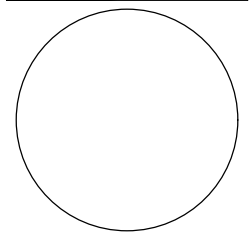


STRUCTURAL ENGINEER
JOSE LUIS GUZMAN
4869 SW 75th AVE.
MIAMI, FL. 33155
786-338-1082 PE 56138
LANDSCAPE ARCHITECT & PLANNER
VINCENT FILIGENZI
5130 CHEROKEE AVE
MIAMI BEACH, FL. 33140
786-346-8909 RLA 6667191
LANDSCAPE CONSULTANT
PAUL LORENZO
7915 EAST DR. #1A.
NORTH BAY VILLAGE, FL. 33141
786-453-2455

REVISIONS:


SHEET:

A2.01



PLOT DATE: 2018-03-02

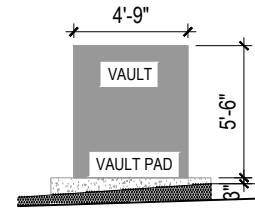

4A VAULT
FRONT ELEVATION
SCALE: 1/8" = 1'-0"

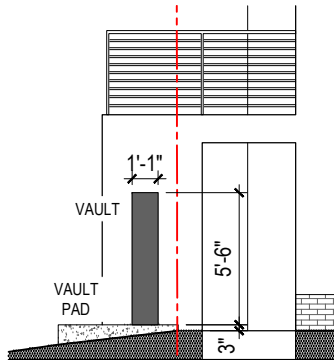

4B VAULT
SIDE ELEVATION
SCALE: 1/8" = 1'-0"

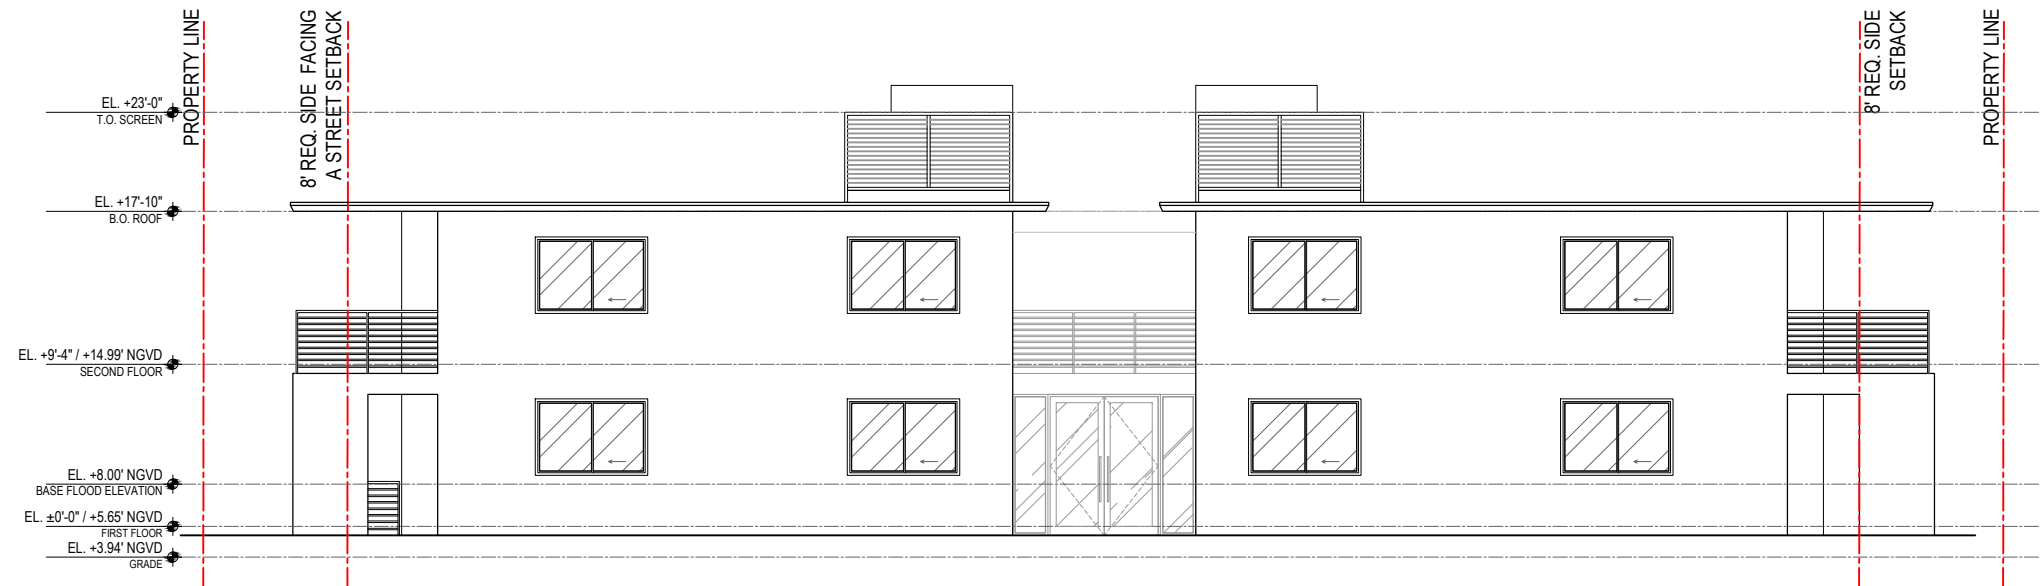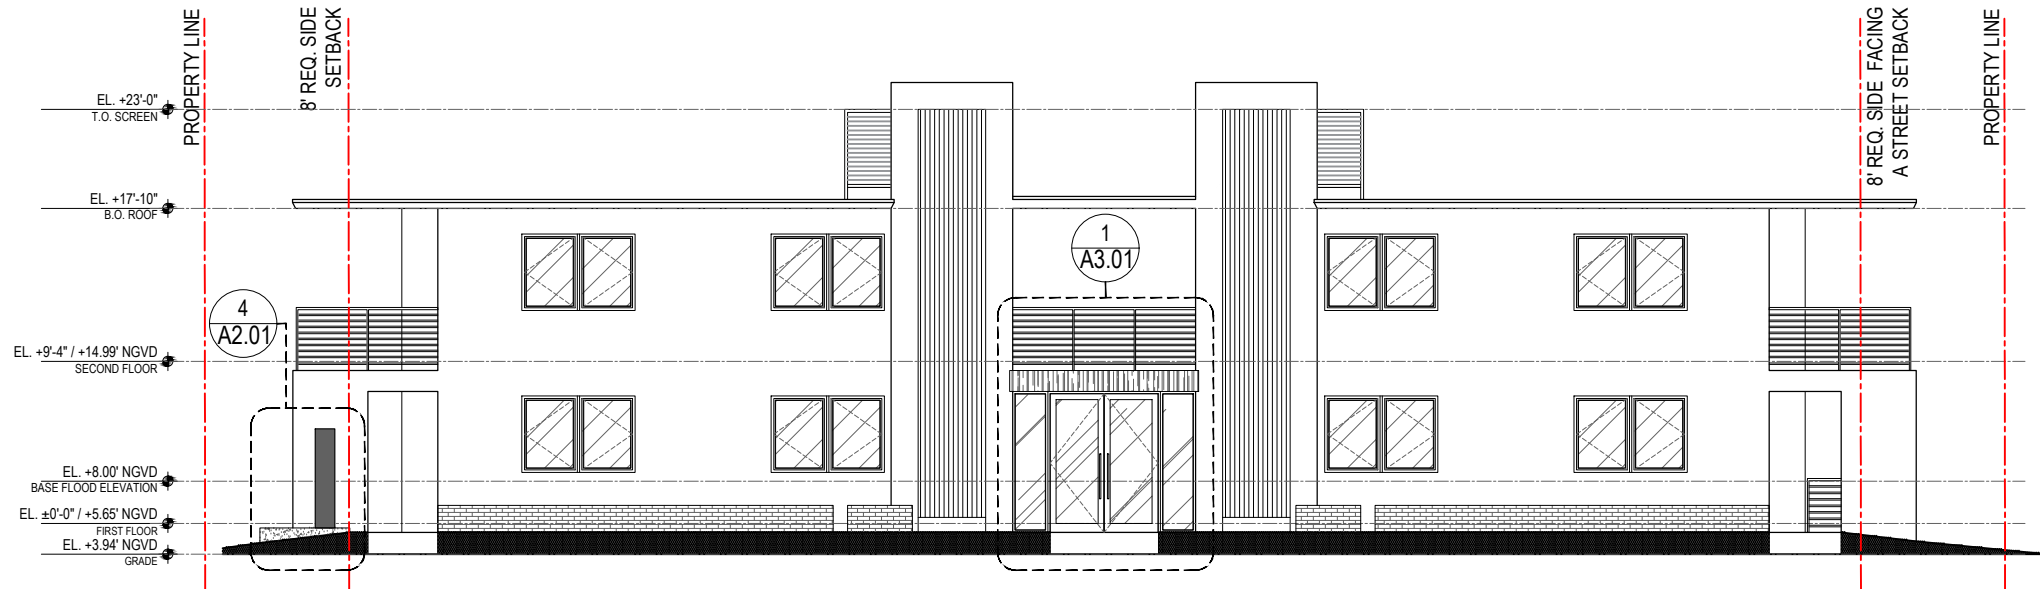

OWNER:

BP 1501, LLC.

1211 ALTON ROAD
MIAMI BEACH, FL. 33139


JOB TITLE:

HISTORIC PRESERVATION
BOARD

1501 MICHIGAN AVE,
MIAMI BEACH, FL. 33139

SHEET TITLE:

PROPOSED ELEVATIONS

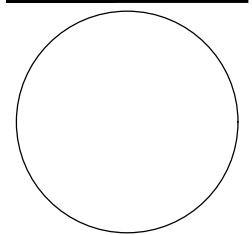

STRUCTURAL ENGINEER
JOSE LUIS GUZMAN
4869 SW 75th AVE.
MIAMI, FL. 33155
786-338-1082 PE 56138
LANDSCAPE ARCHITECT & PLANNER
VINCENT FILIGENZI
5130 CHEROKEE AVE
MIAMI BEACH, FL. 33140
786-346-8909 RLA 6667191
LANDSCAPE CONSULTANT
PAUL LORENZO
7915 EAST DR. #1A.
NORTH BAY VILLAGE, FL. 33141
786-453-2455

REVISIONS:

SHEET:

A2.02

PLOT DATE: 2018-03-02



1 PROPOSED NORTH ELEVATION
SCALE: 3/32" = 1'-0"



2 PROPOSED INTERIOR SOUTH ELEVATION
SCALE: 3/32" = 1'-0"



3 PROPOSED INTERIOR NORTH ELEVATION
SCALE: 3/32" = 1'-0"

OWNER:

BP 1501, LLC.

1211 ALTON ROAD
MIAMI BEACH, FL. 33139


JOB TITLE:

HISTORIC PRESERVATION
BOARD

1501 MICHIGAN AVE,
MIAMI BEACH, FL. 33139

SHEET TITLE:

SIDE LINE DIAGRAMS

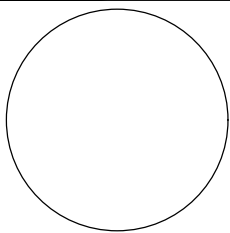

STRUCTURAL ENGINEER
JOSE LUIS GUZMAN
4869 SW 75th AVE.
MIAMI, FL. 33155
786-338-1082 PE 56138

LANDSCAPE ARCHITECT & PLANNER
VINCENT FILIGENZI
5130 CHEROKEE AVE
MIAMI BEACH, FL. 33140
786-346-8909 RLA 6667191


LANDSCAPE CONSULTANT
PAUL LORENZO
7915 EAST DR. #1A.
NORTH BAY VILLAGE, FL. 33141
786-453-2455

REVISIONS:


SHEET:

A2.03

PLOT DATE: 2018-03-02

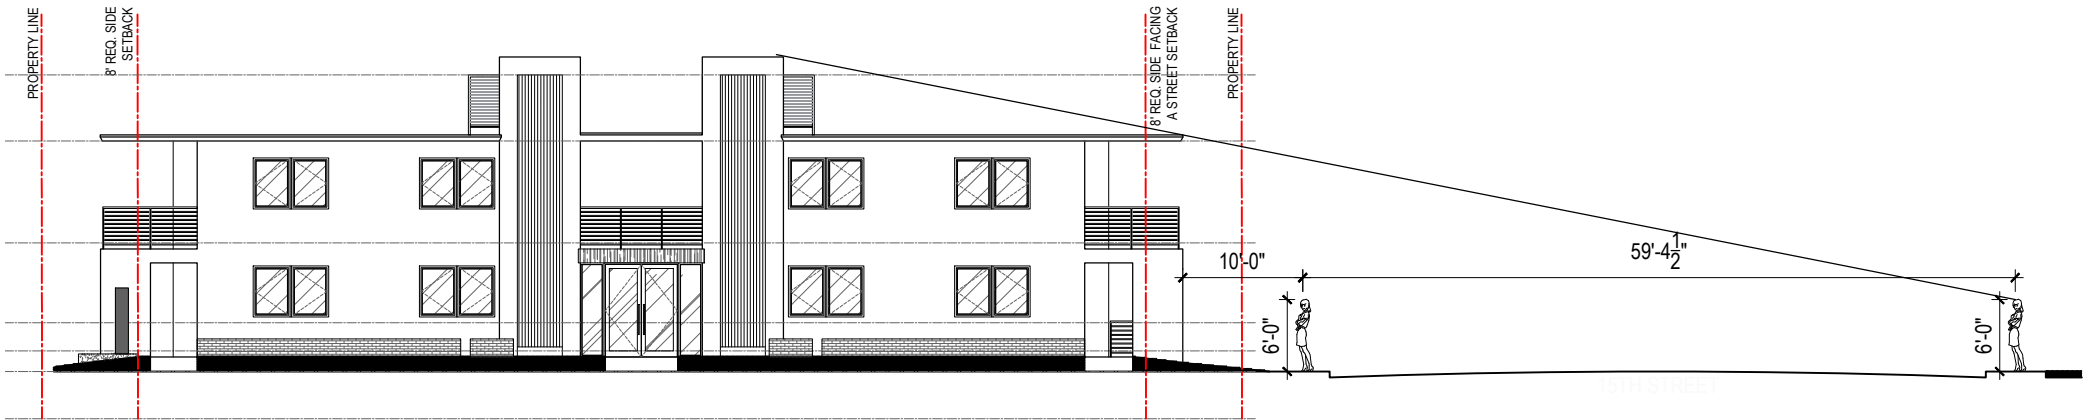

1 15TH ST. SIGHT LINE DIAGRAM
SCALE: 1/16" = 1'-0"

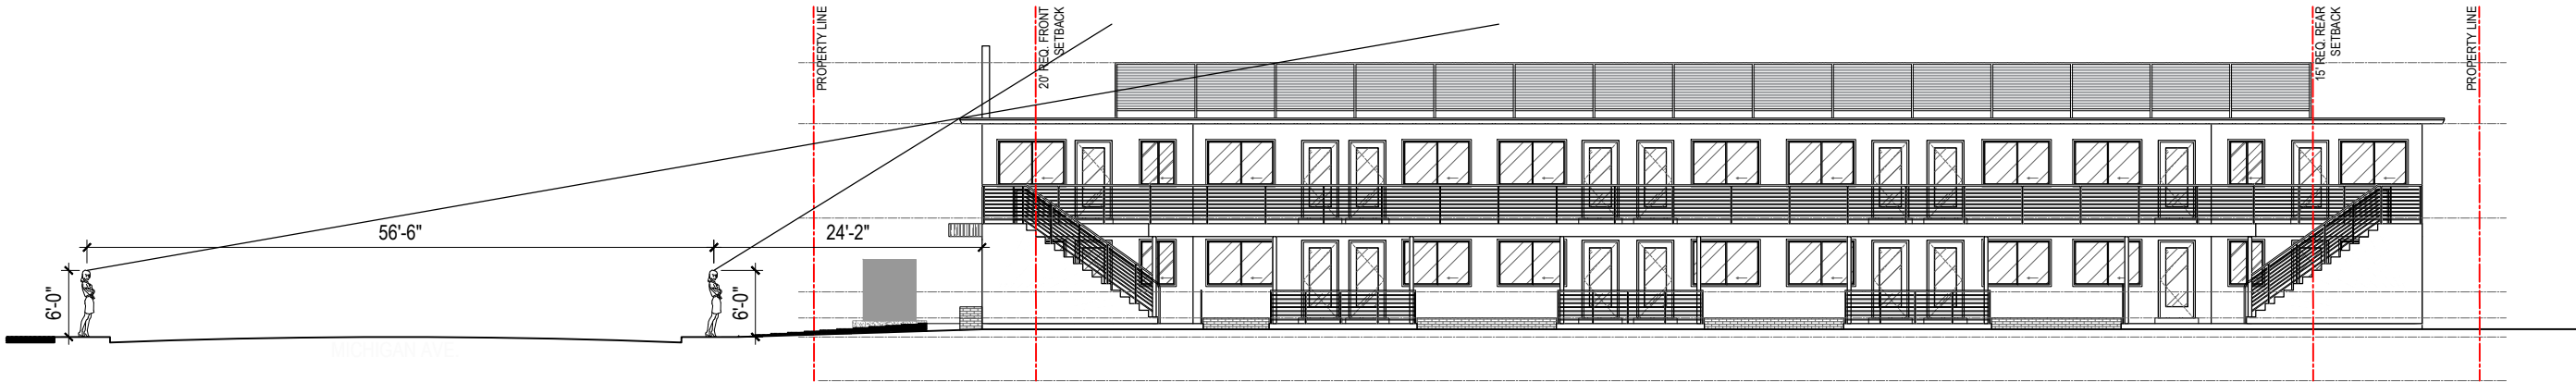

2 MICHIGAN AVE. SIGHT LINE DIAGRAM
SCALE: 1/16" = 1'-0"

OWNER:

BP 1501, LLC.

1211 ALTON ROAD
MIAMI BEACH, FL. 33139


JOB TITLE:

HISTORIC PRESERVATION
BOARD

1501 MICHIGAN AVE,
MIAMI BEACH, FL. 33139

SHEET TITLE:

CENTRAL ENTRY &
CANOPY. DETAILS &
MATERIALS

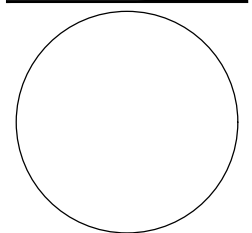


STRUCTURAL ENGINEER
JOSE LUIS GUZMAN
4869 SW 75th AVE.
MIAMI, FL. 33155
786-338-1082 PE 56138
LANDSCAPE ARCHITECT & PLANNER
VINCENT FILIGENZI
5130 CHEROKEE AVE
MIAMI BEACH, FL. 33140
786-346-8909 RLA 6667191
LANDSCAPE CONSULTANT
PAUL LORENZO
7915 EAST DR. #1A.
NORTH BAY VILLAGE, FL. 33141
786-453-2455

REVISIONS:


SHEET:

A3.01


PLOT DATE: 2018-03-02

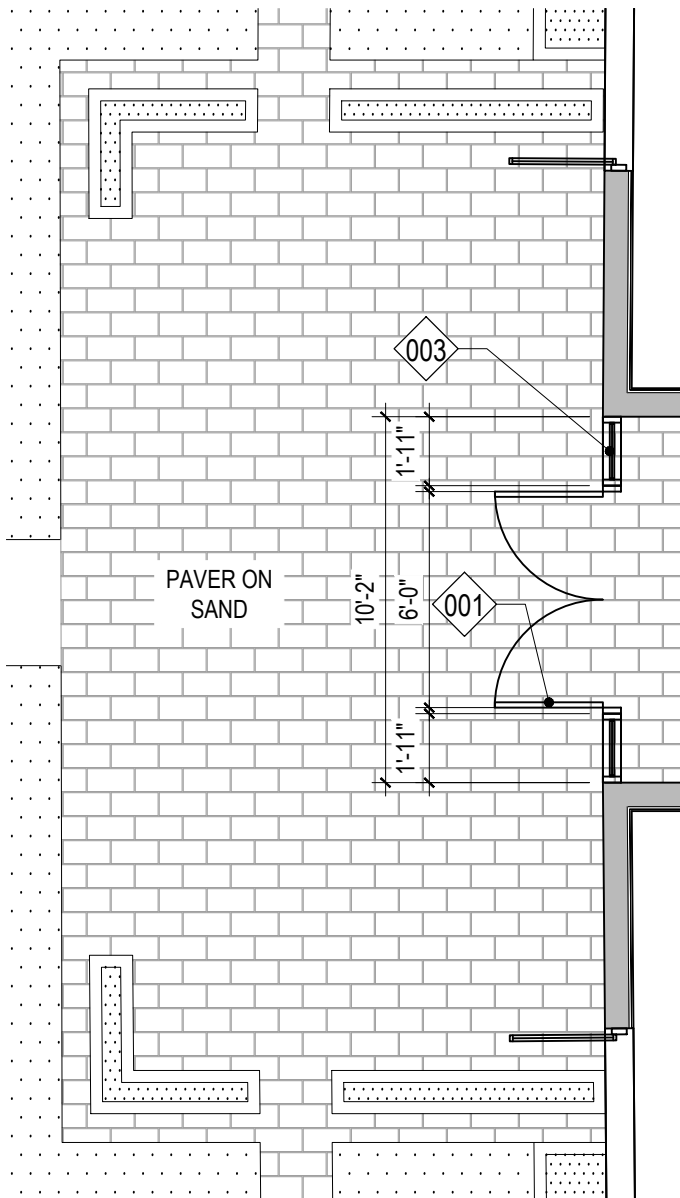


1 PROPOSED CENTRAL ENTRY PLAN
SCALE: 3/16" = 1'-0"

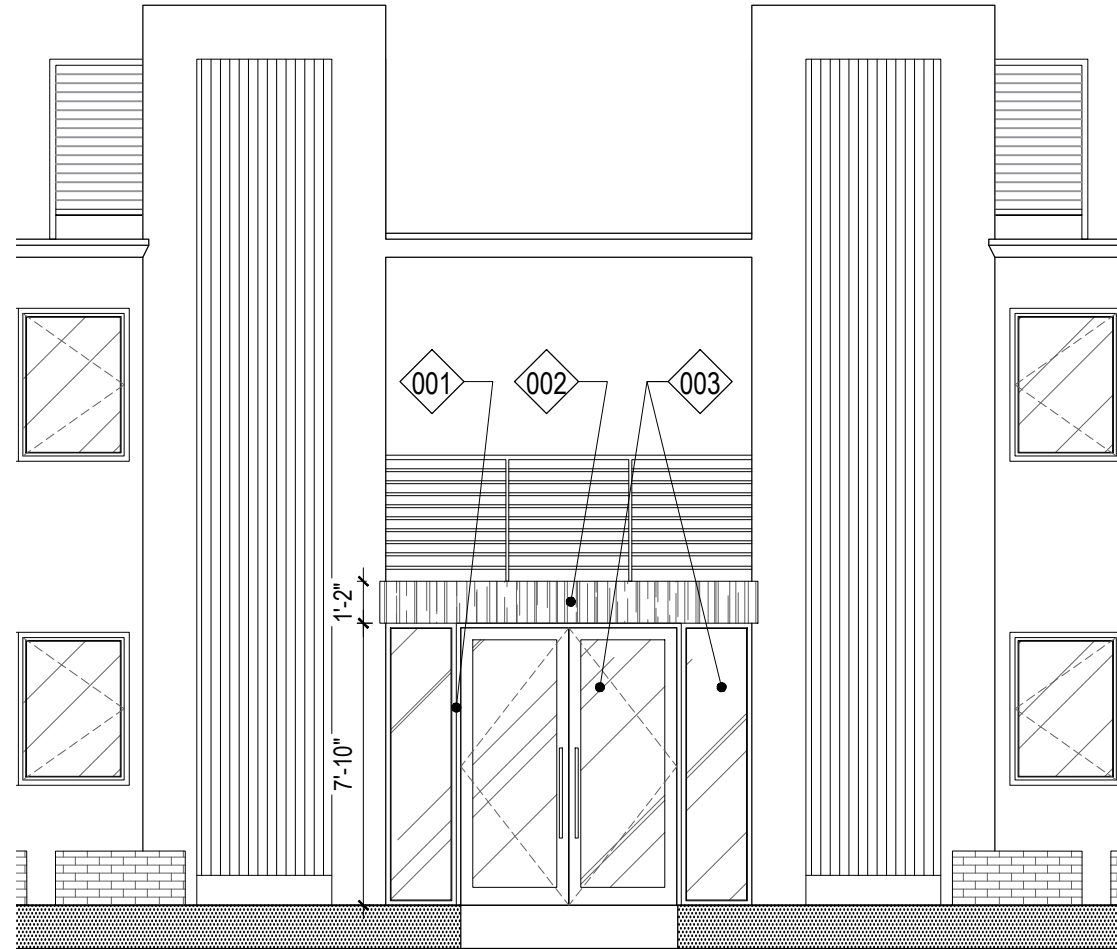


2 PROPOSED CENTRAL ENTRY ELEVATION
SCALE: 3/16" = 1'-0"

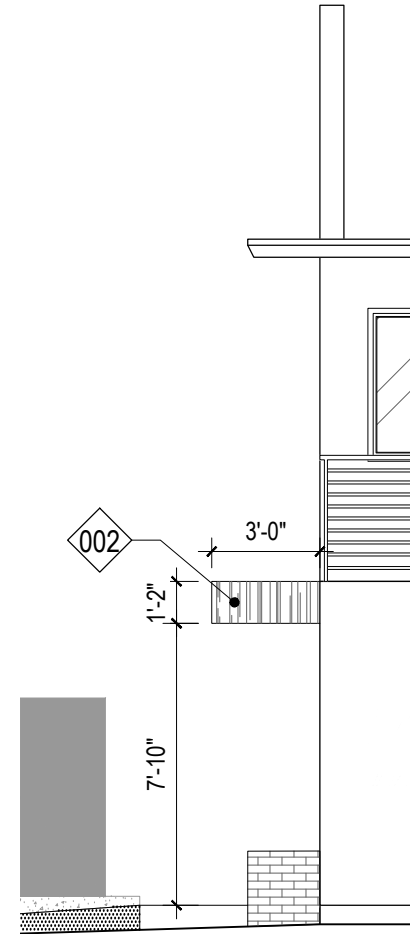


3 CANOPY SIDE VIEW
SCALE: 3/32" = 1'-0"

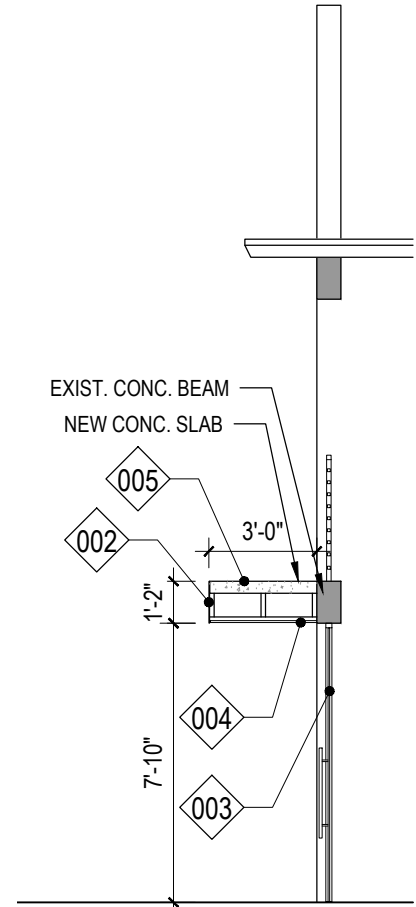

4 CANOPY SECTION
SCALE: 3/32" = 1'-0"

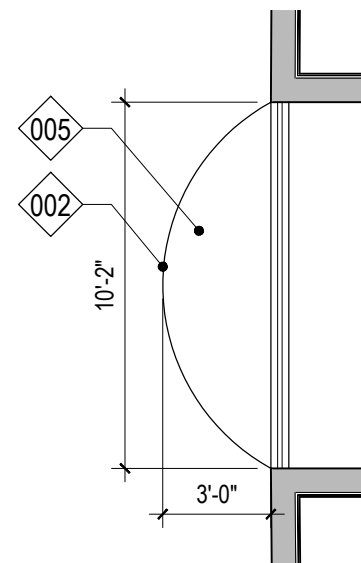

5 CANOPY TOP VIEW
SCALE: 3/16" = 1'-0"

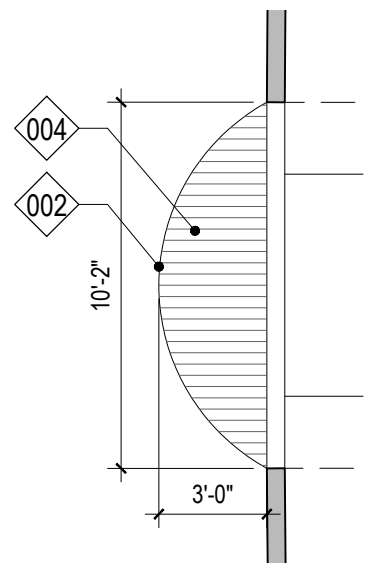

6 CANOPY CEILING
SCALE: 3/16" = 1'-0"

FINISHES REFERENCE




001 003



004



002

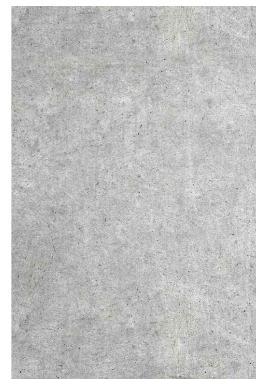

005

FINISHES SCHEDULE

- 001 DOOR FRAME - CLEAR ANODIZED
- 002 CANOPY BANDING - GRAY, BRUSHED METAL
- 003 DOOR AND SIDELITES GLASS - CLEAR GLASS
- 004 CANOPY CEILING - IPE WOOD
- 005 CANOPY TOP - CONCRETE