


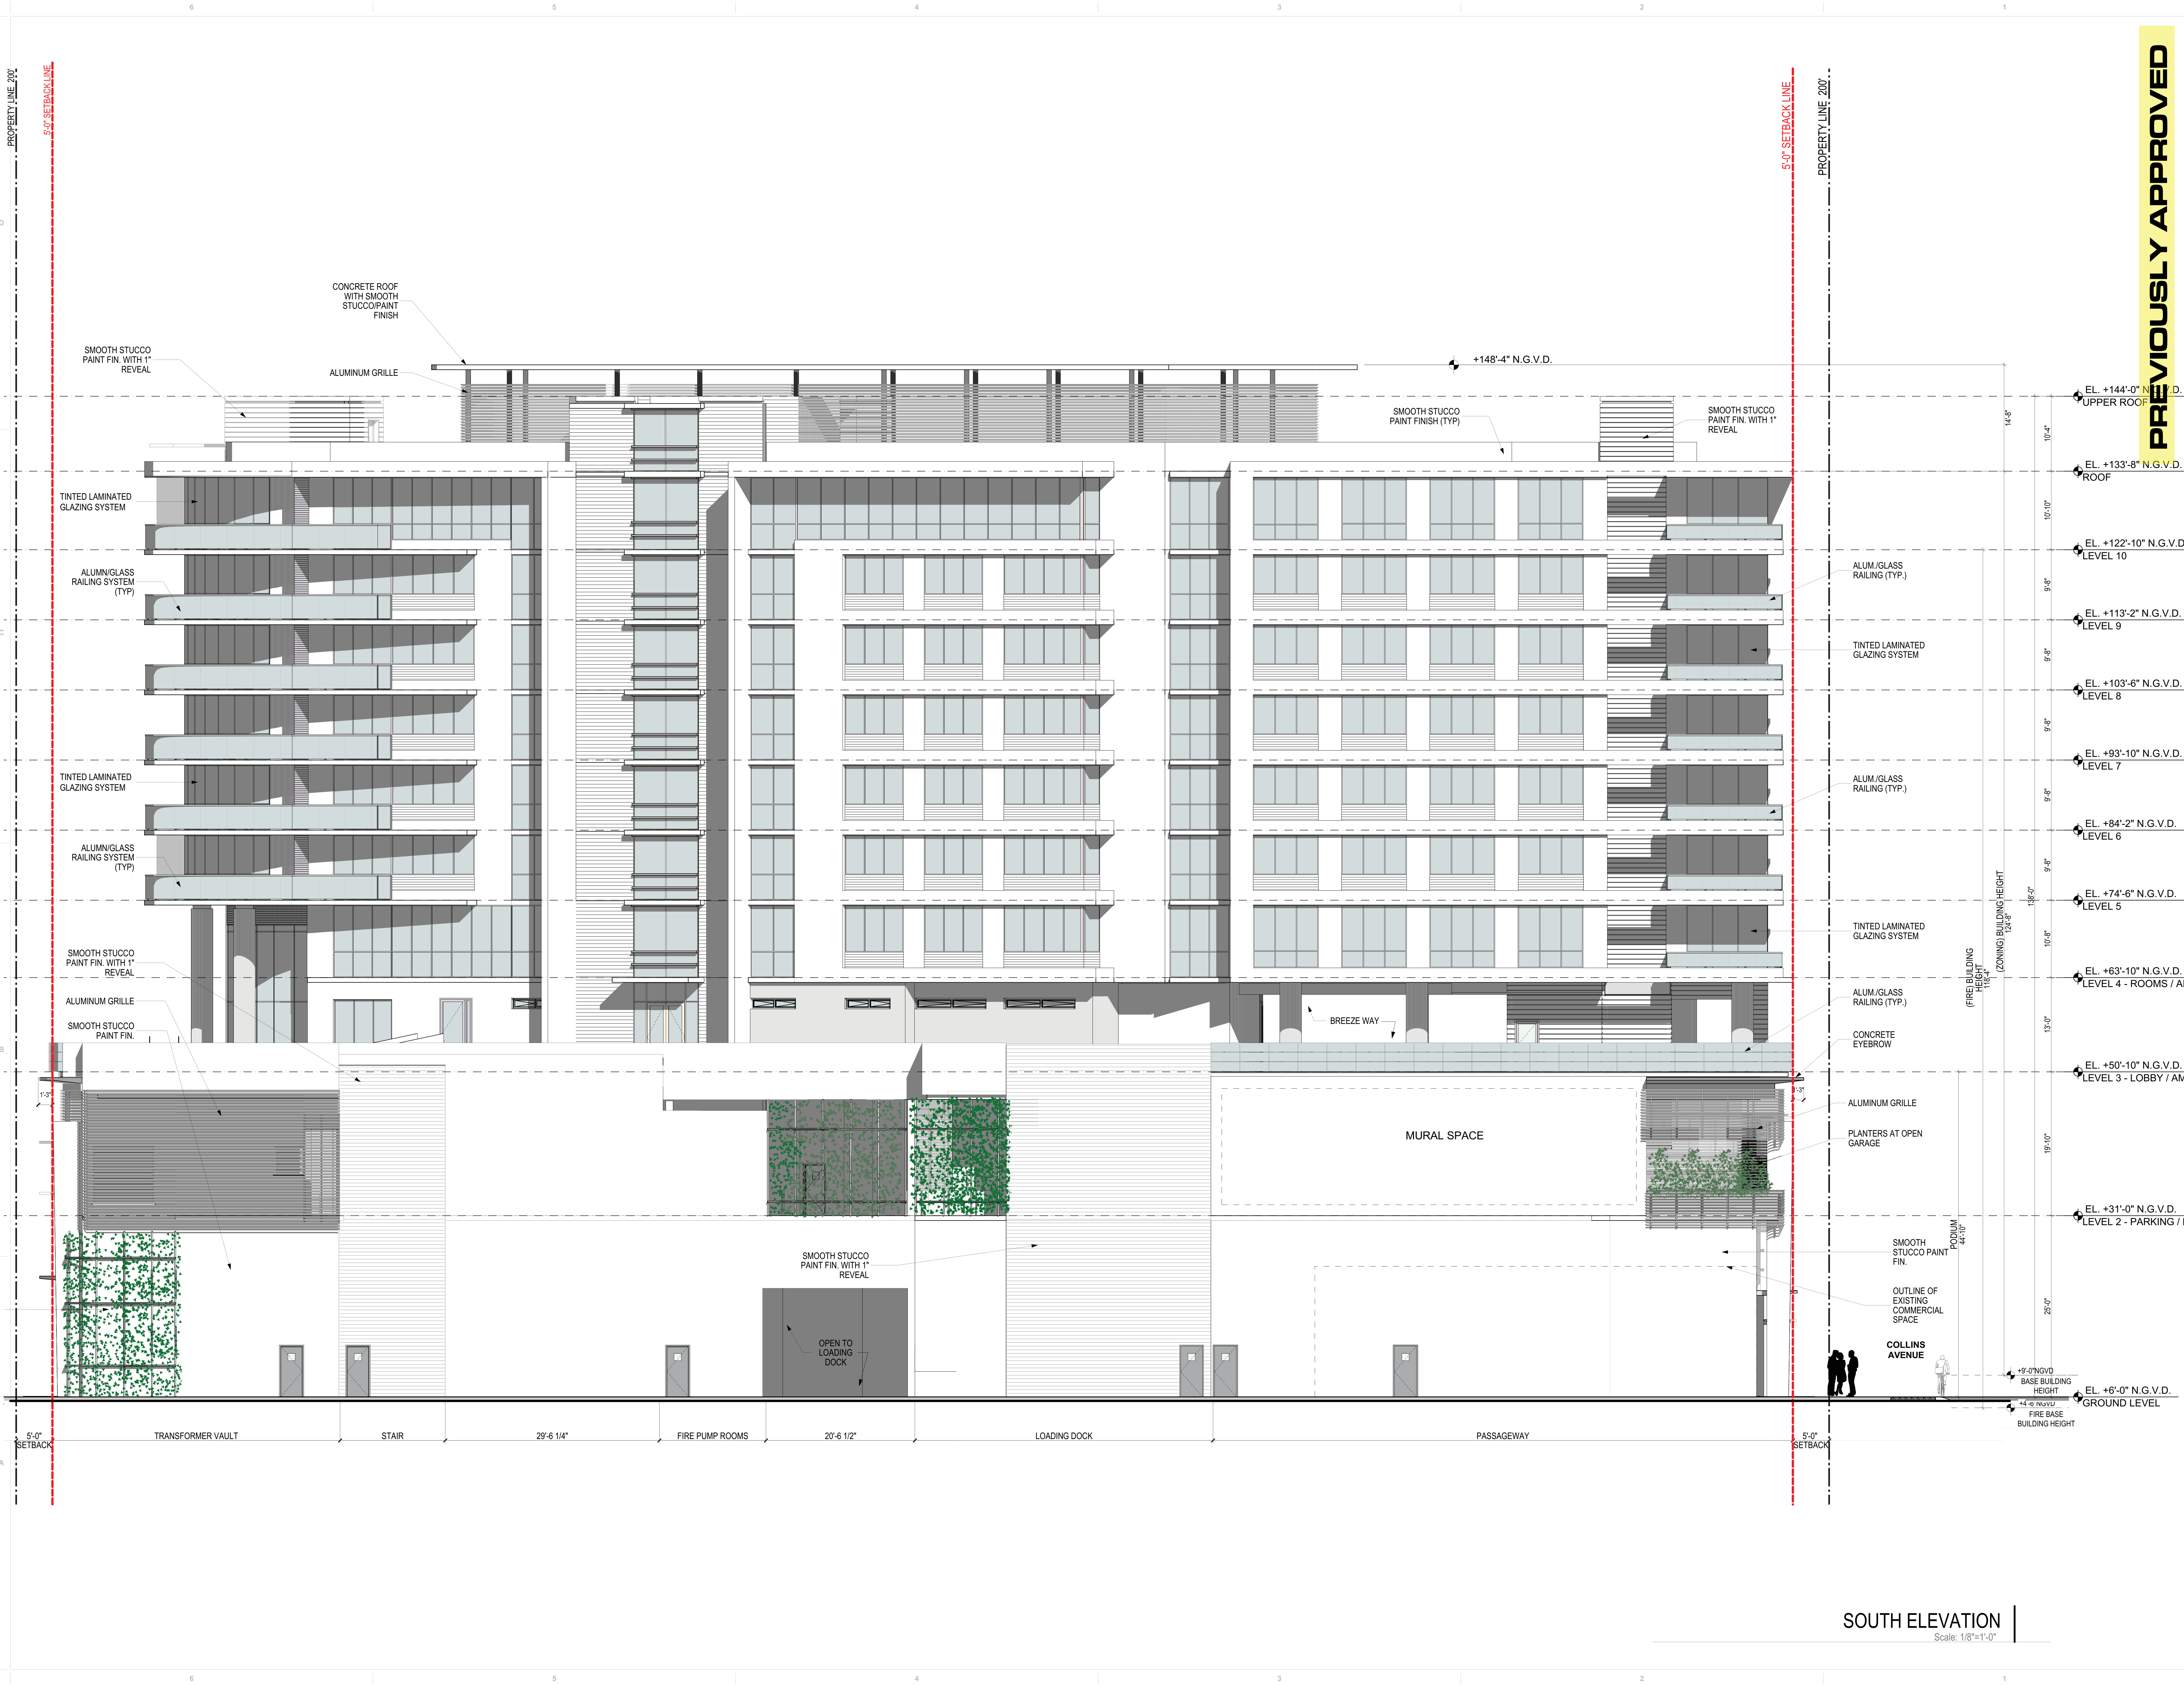

Scale: 1/8"=1'-0"

NOT FOR CONSTRUCTION



revuelta
architecture
international

Miami

Santiago, Chile

revuelta-
architecture.com

2950 SW 27TH AVE
SUITE 110
MIAMI, FL 33135
T: 305.590.5000
F: 305.590.5040

Project

72+ COLLINS HOTEL

7140 Collins Avenue
Miami Beach, FL 33141

Previously Approved

Owner Information

RETI

9537 Harding Avenue
Surfside, Florida 33154

(305) 867-6344

Consultant

Design by

STATE OF FLORIDA

LUIS O. REVUELTA

AR0007972

REGISTERED ARCHITECT

Luis O. Revuelta
AR-0007972

ZONING REVISION

Date
10.17.16

Scale

AS SHOWN

Project No.
1505

Sheet Name
SOUTH ELEVATION

Sheet No.
A-403