


SCALE 1/8"=1'-0"

1




PREVIOUSLY APPROVED

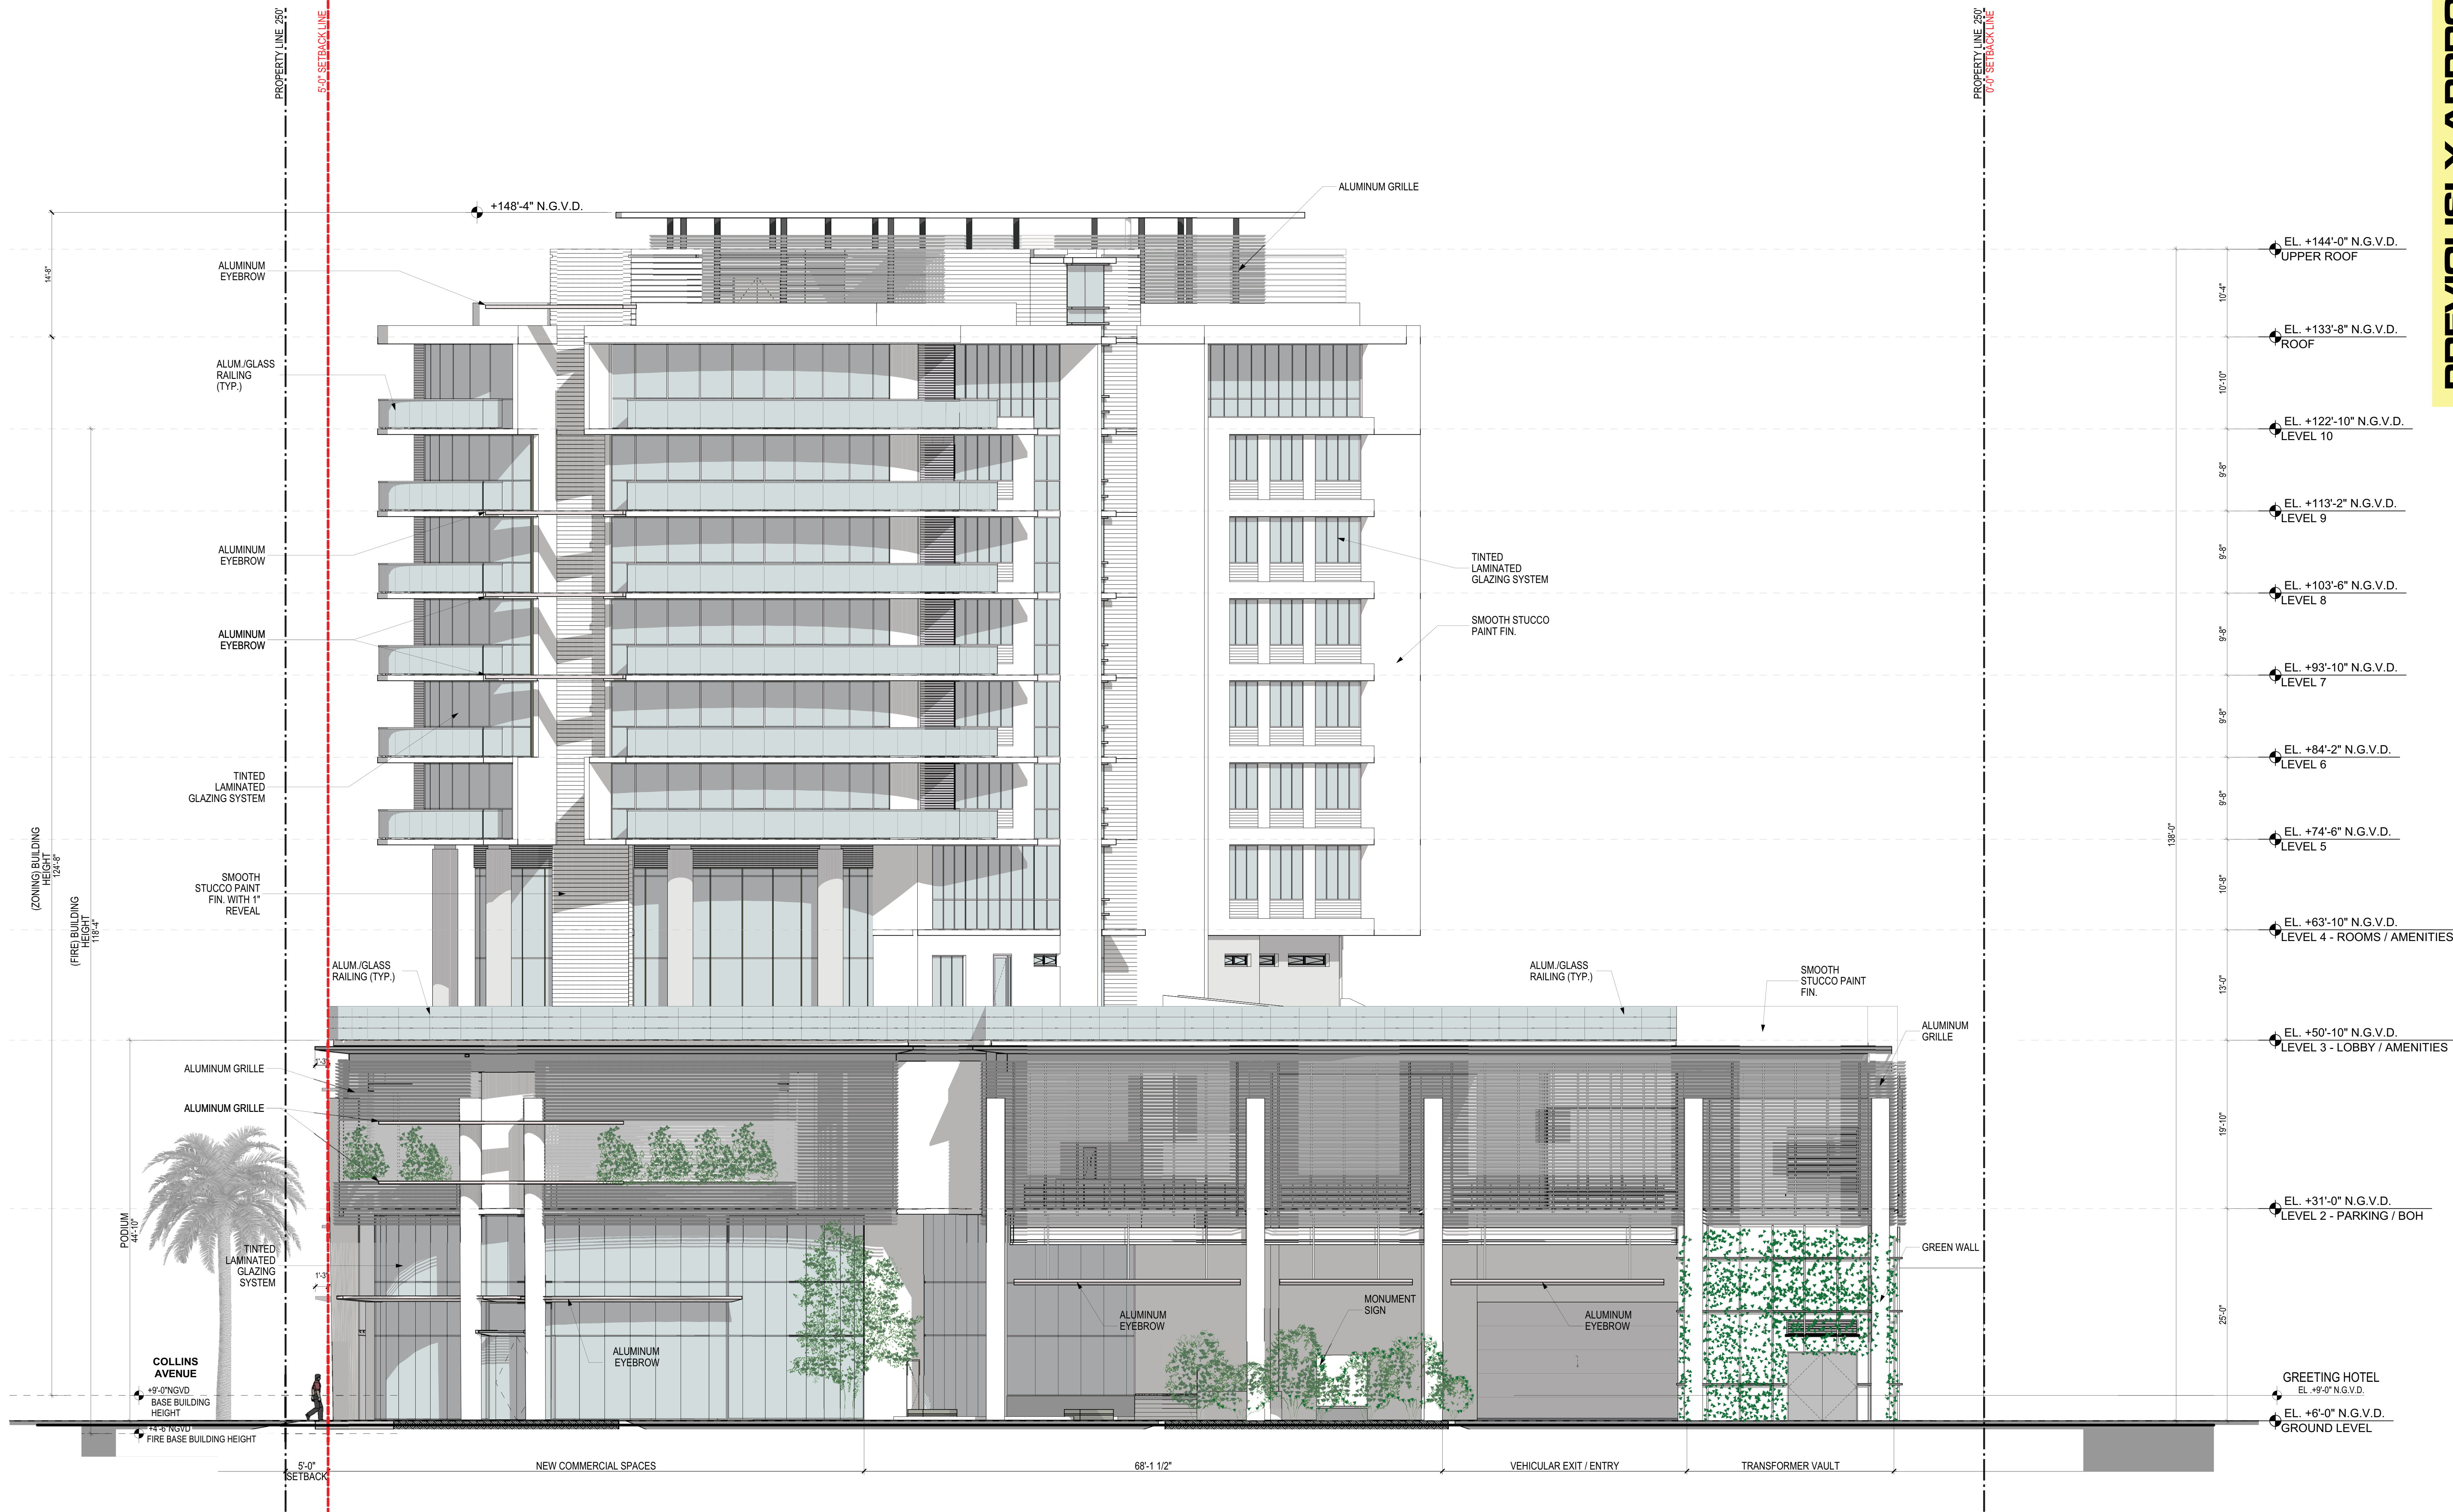


WEST ELEVATION
Scale: 1/8"=1'-0"

NOT FOR CONSTRUCTION

This drawing is the property of Revuelta Architecture International, Inc. and shall not be reproduced, stored in a retrieval system, or transmitted in any form or by any means, electronic, mechanical, photocopying, recording, or by any information storage and retrieval system, without the prior written permission of Revuelta Architecture International, Inc. The Contractor shall verify and verify the accuracy of the information shown on this drawing. Revuelta Architecture International, Inc. is not responsible for the accuracy of the information shown on this drawing. Drawings shall be scaled. File: BIM Server: 001 - BIM Server: 1 - BIM Server: 101595 - 7140 COLLINS AVE - 50' West Elevation - Date: 10/20/16

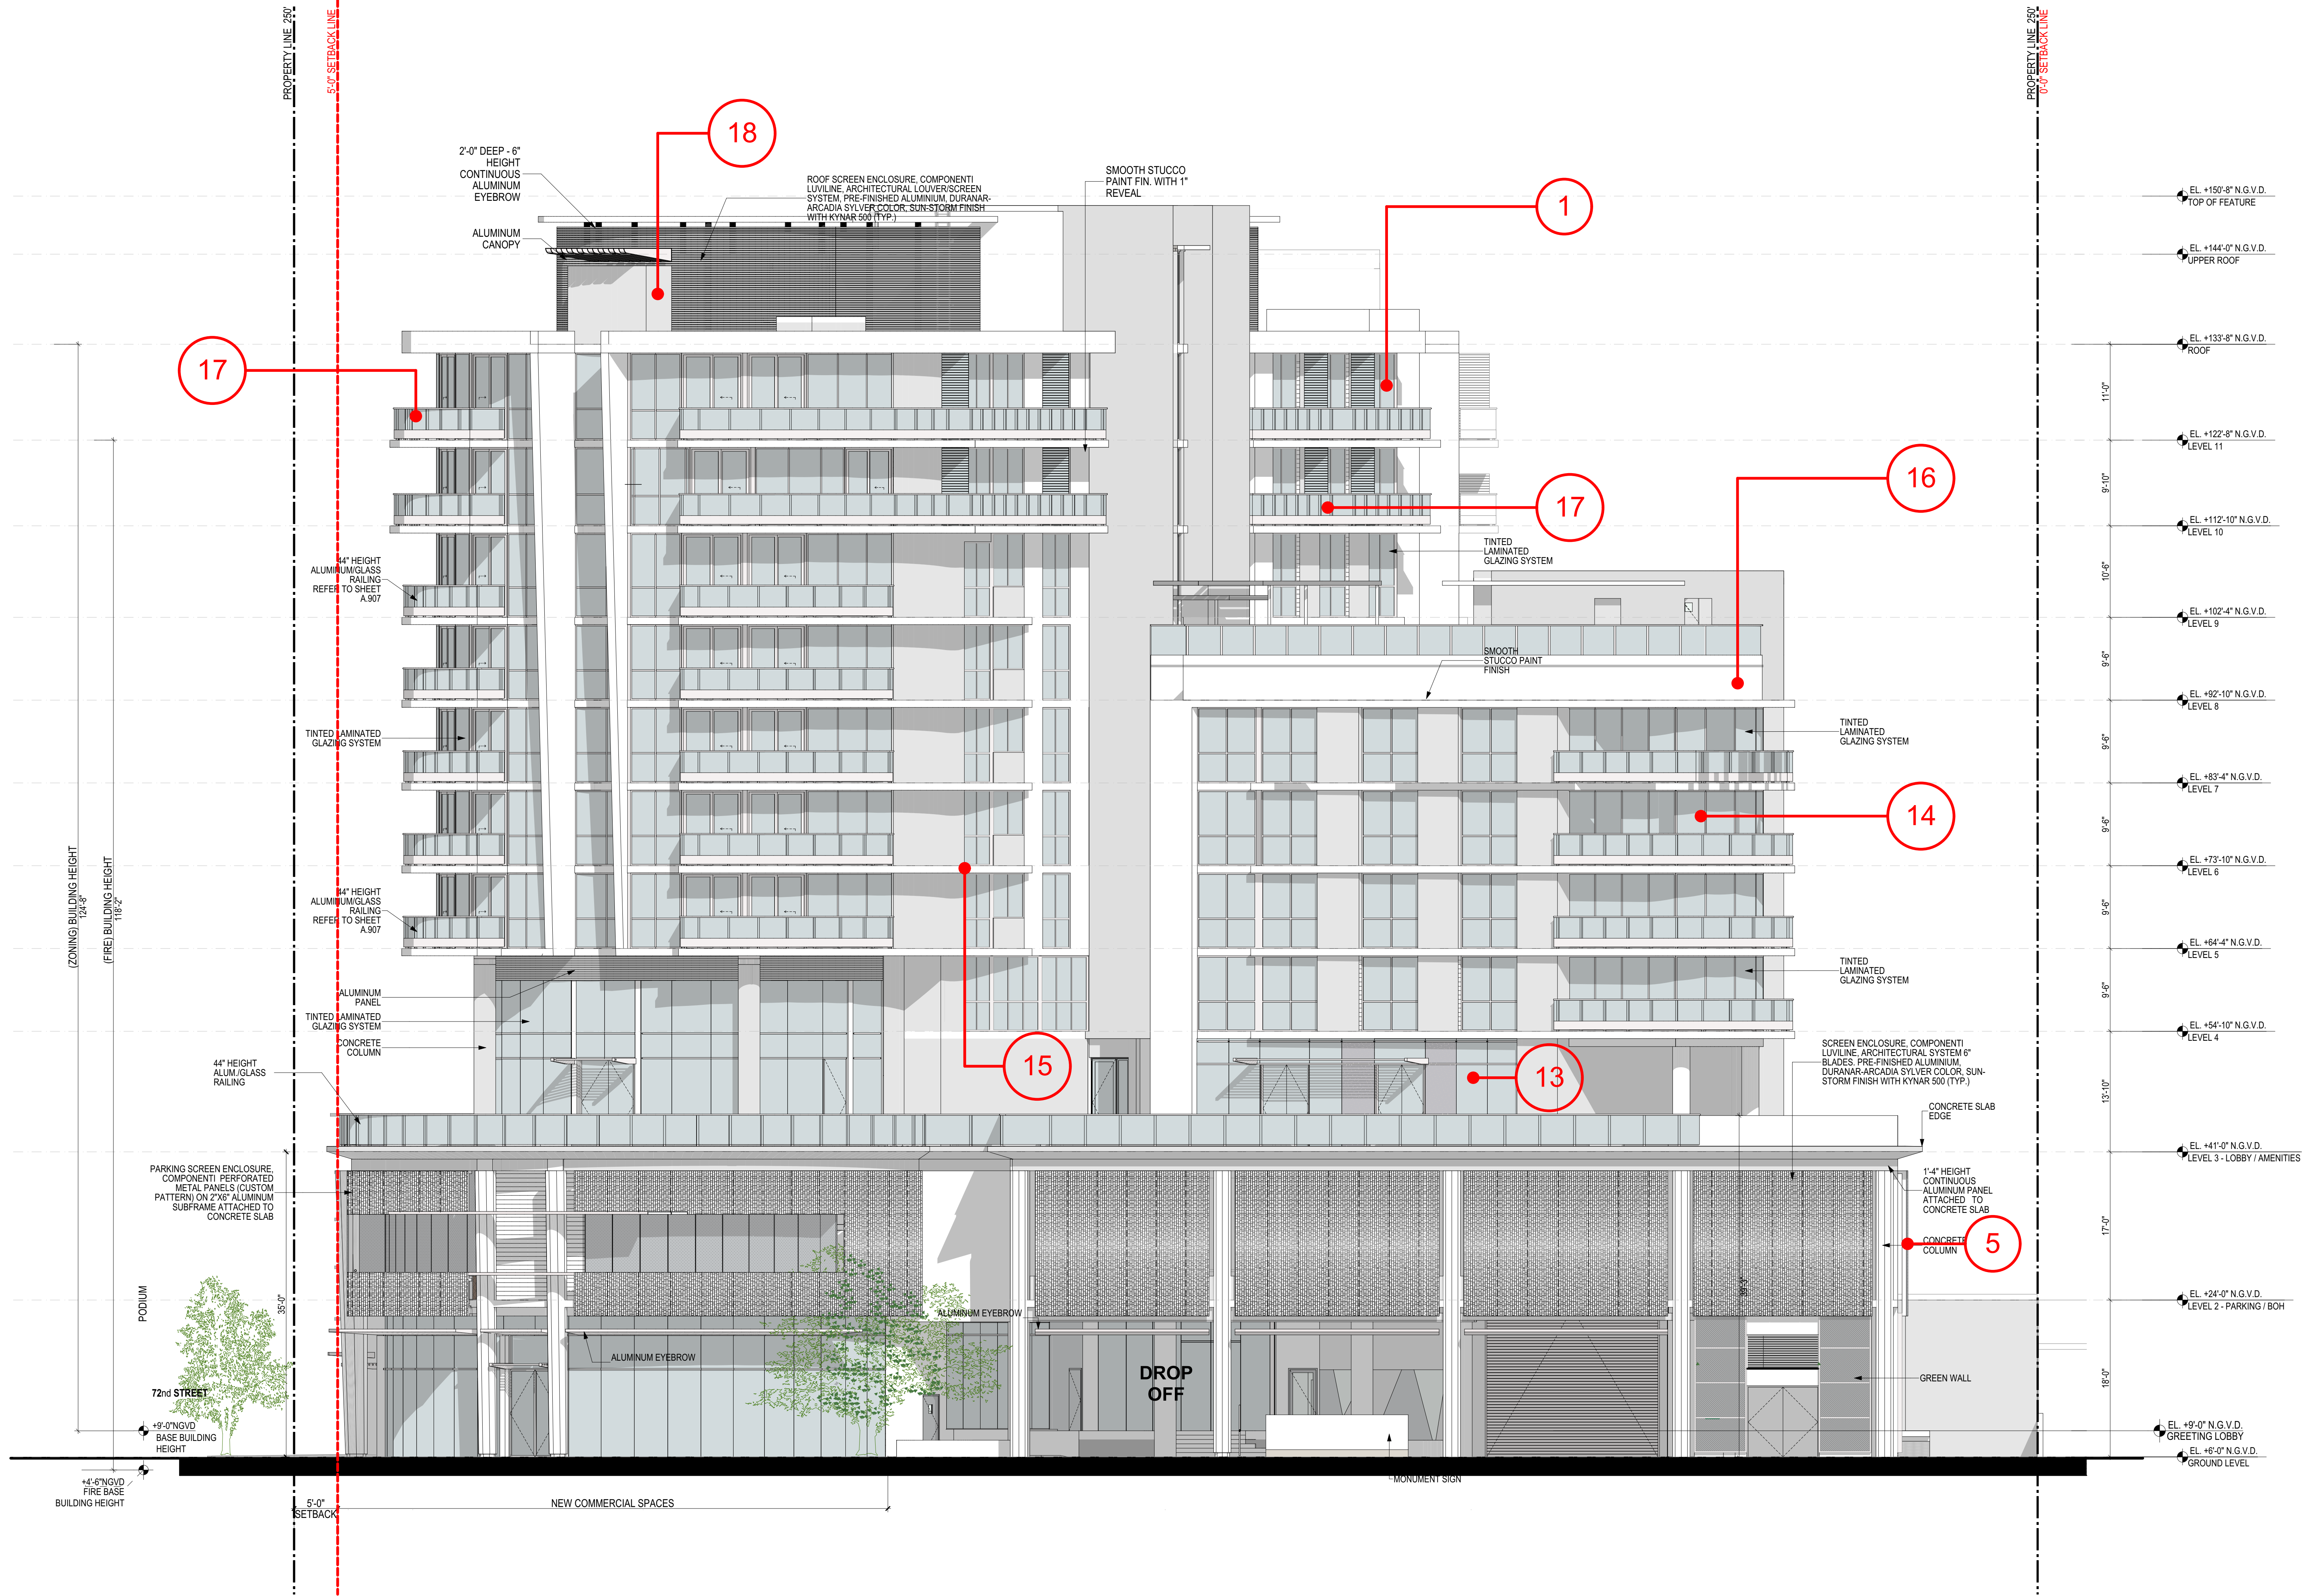

WEST BUILDING ELEVATION | 1
SCALE 1/8"=1'-0"

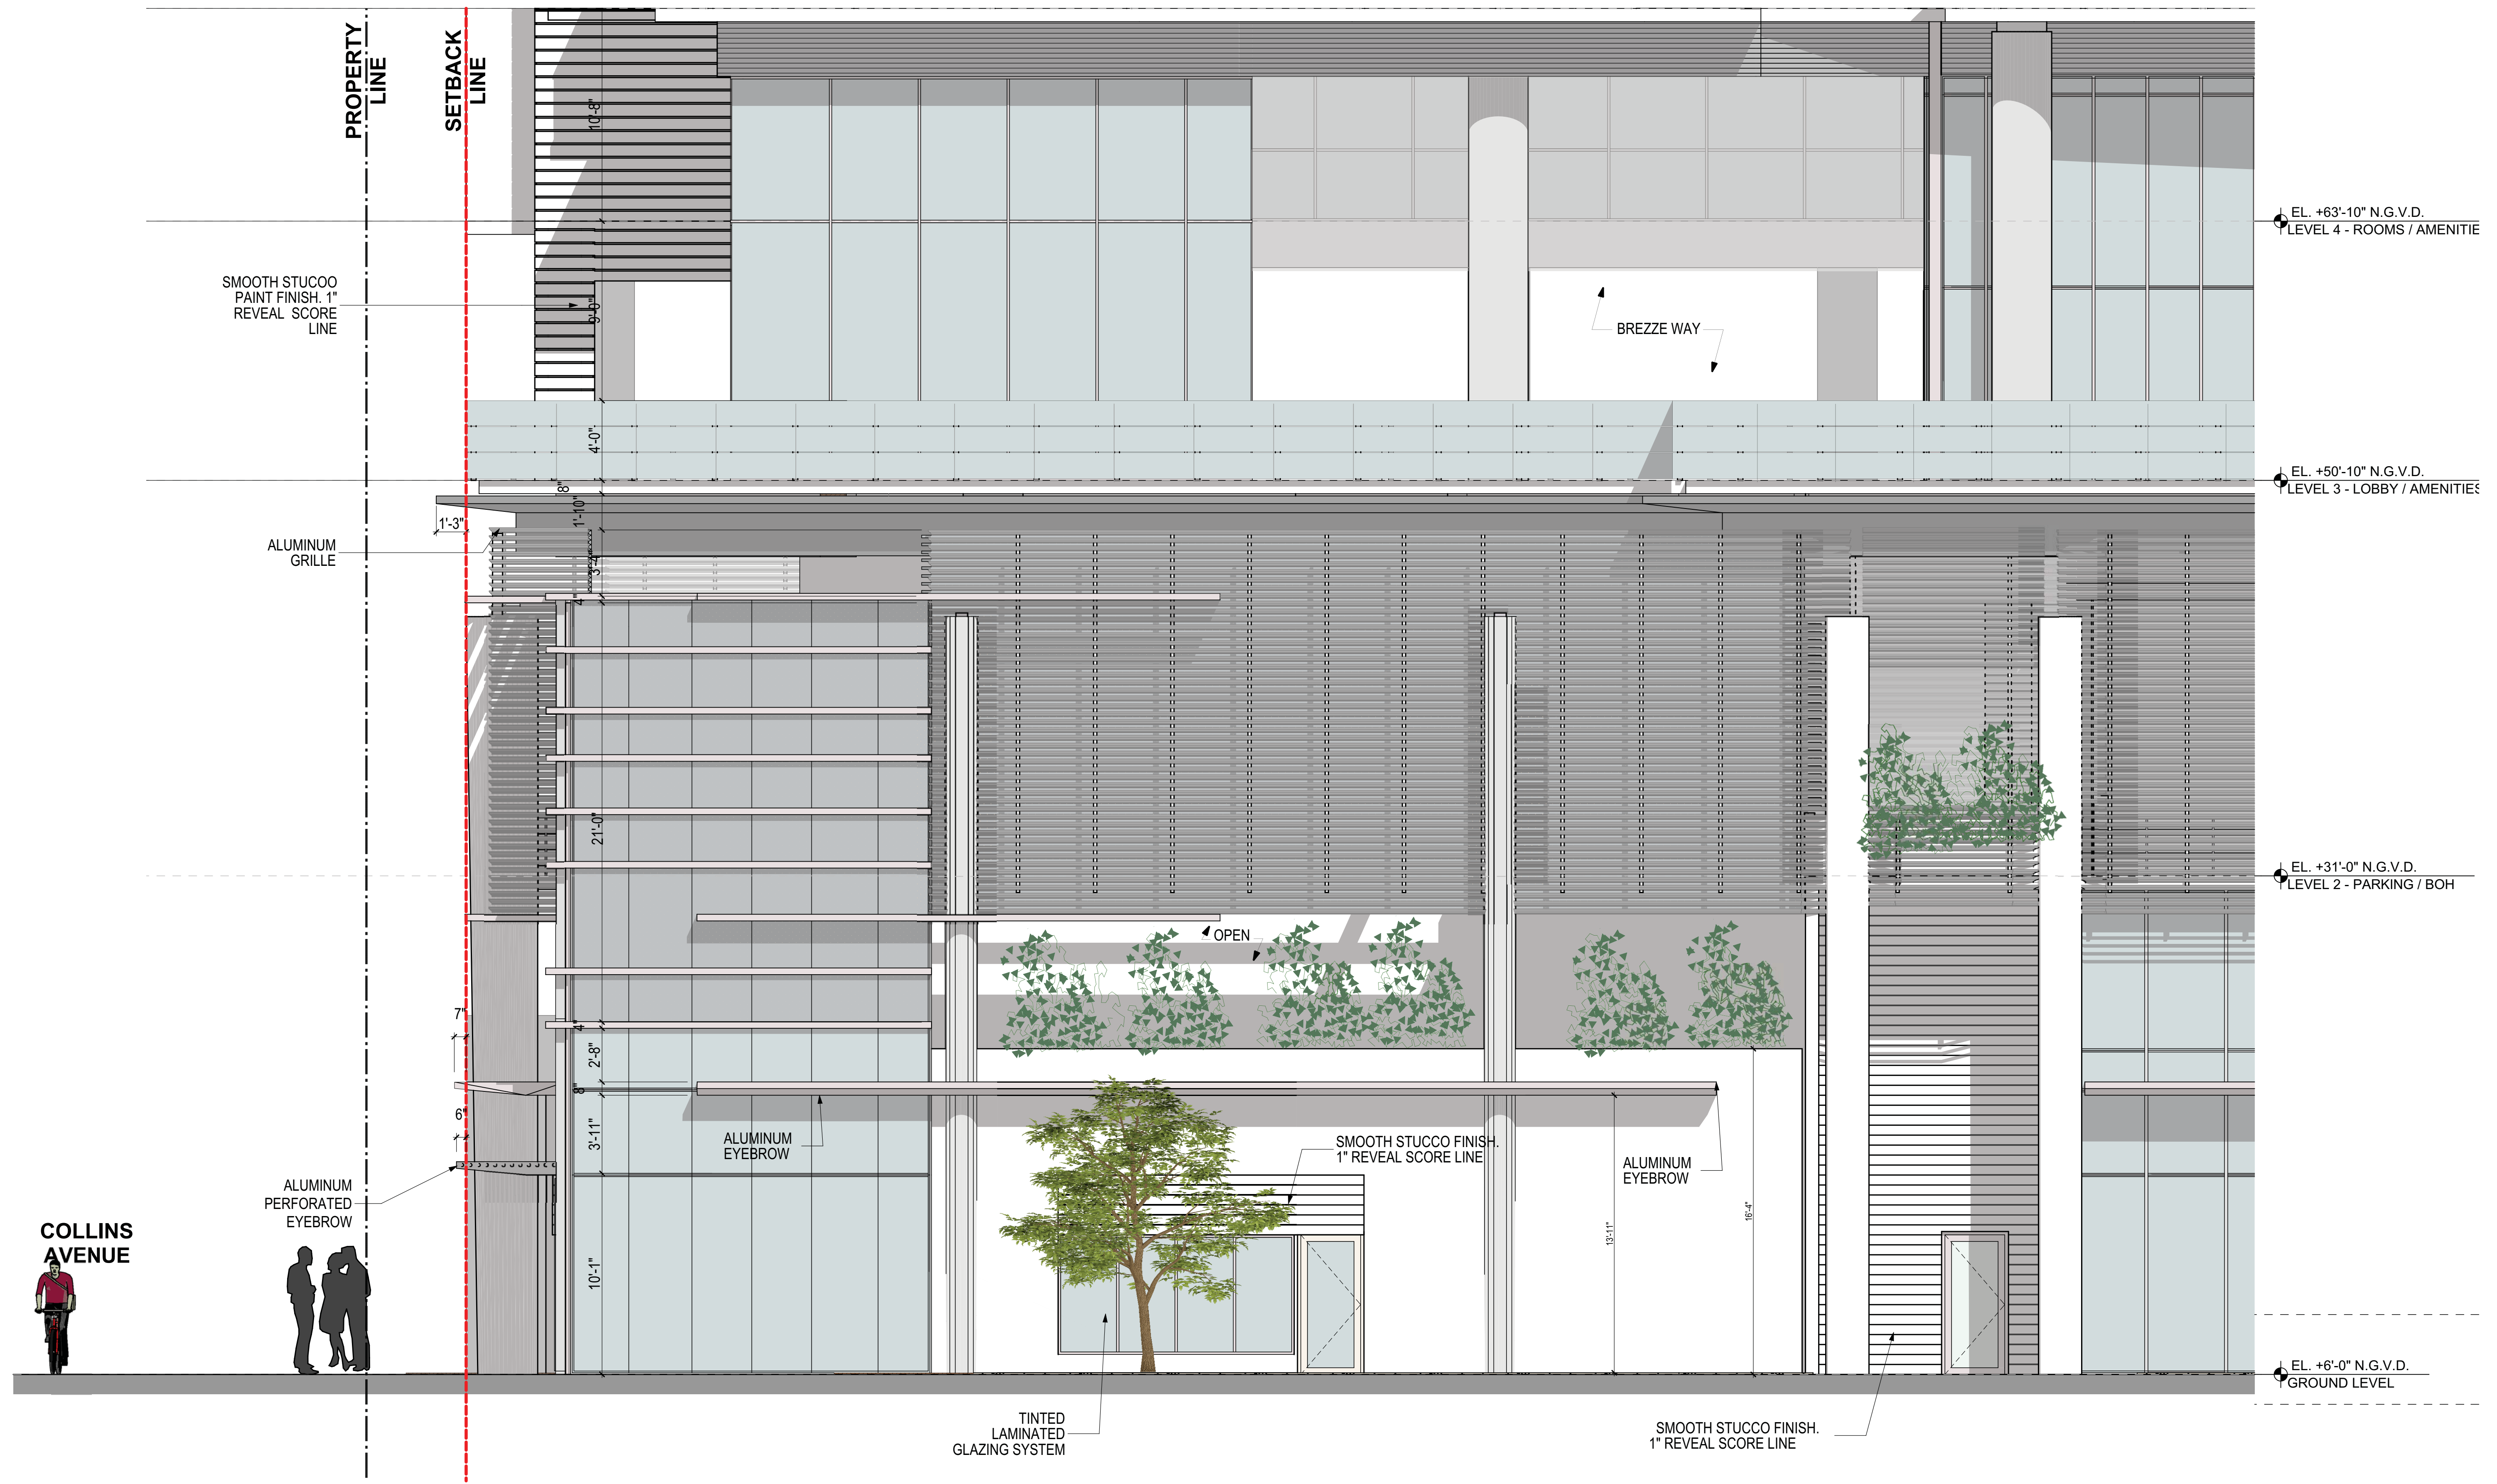

72nd STREET AND COLLINS CORNER - NORTH FACADE