

 
 


Tree Schedule											
Symbol	Code	Qty	Botannical Name	Common Name	Cal	Height	Spread	Native	Remarks		
	IC	1	Ilex cassine	Dahoon Holly	2" min	12'	8'	Y	Send photos for approval		
	SP	6	Sabal palmetto	Sabal Palm		12'-20'	12'	Y	Curved trunks, booted, staggered heights		
	WR	1	Washingtonia robusta	Washingtonia Palm					Existing to remain		
Shrub Schedule											
Symbol	Code	Qty	Botannical Name	Common Name	Size	Height	Spread	Spacing	Native	Remarks	
	Lm	350	Liriope muscari	Lily Turf		18"	18"	24"	Y		
	Sr	11	Serenoa repens 'Cinerea'	Silver Saw Palmetto		30"	30"	30"	Y		
Groundcover Schedule											
Symbol	ID	Qty	Botannical Name	Common Name	Size	Height	Spread	Spacing	Native	Area (sf)	Remarks
	(hd)		Helianthus debilis	Dune Sunflower	3g	24"	24"	18"	Y	2,405.66	
	(ne)		Nephrolepis exaltata	Boston Fern	2g	24"	24"	24"	Y	2,691.32	
	(tf)		Tripsacum floridana	Dwarf Fakahatchee Grass	3g	24"	24"	24"	Y	581.62	

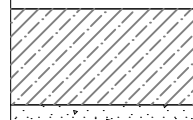

1 Dahoon Holly

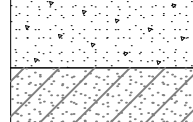

2 Sabal Palm



3 Dwarf Fakahatchee



4 Silver Saw Palmetto



4 Liriope




5 Beach Duneflower




6 Boston Fern

VARIANCE TABLE		
CODE SEC	REQUIRED	PROVIDED
126-12		
1A	5' WIDE LANDSCAPED AREA ALONG PROP LINE	0 - 10'
1B	3 PALMS/15 FEET OR 1 TREE/20 FEET OF FRONTAGE	1 TREE
2	36" HEDGE ALONG PERIMETER OF LOT	6" GROUNDCOVER
3A	5% INTERIOR AREA TO BE LANDSCAPED (4,259 sf)	0
3B	1 TREE OR 3 PALMS PER 100 SQFT REQ. LANDSCAPED AREA = 36 TREES/108 PALMS TOTAL	0
4	CAR STOPS 2' FROM PAVING EDGE ABUTTING LANDSCAPE AREA	NA
5	100% IRRIGATION COVERAGE	100%

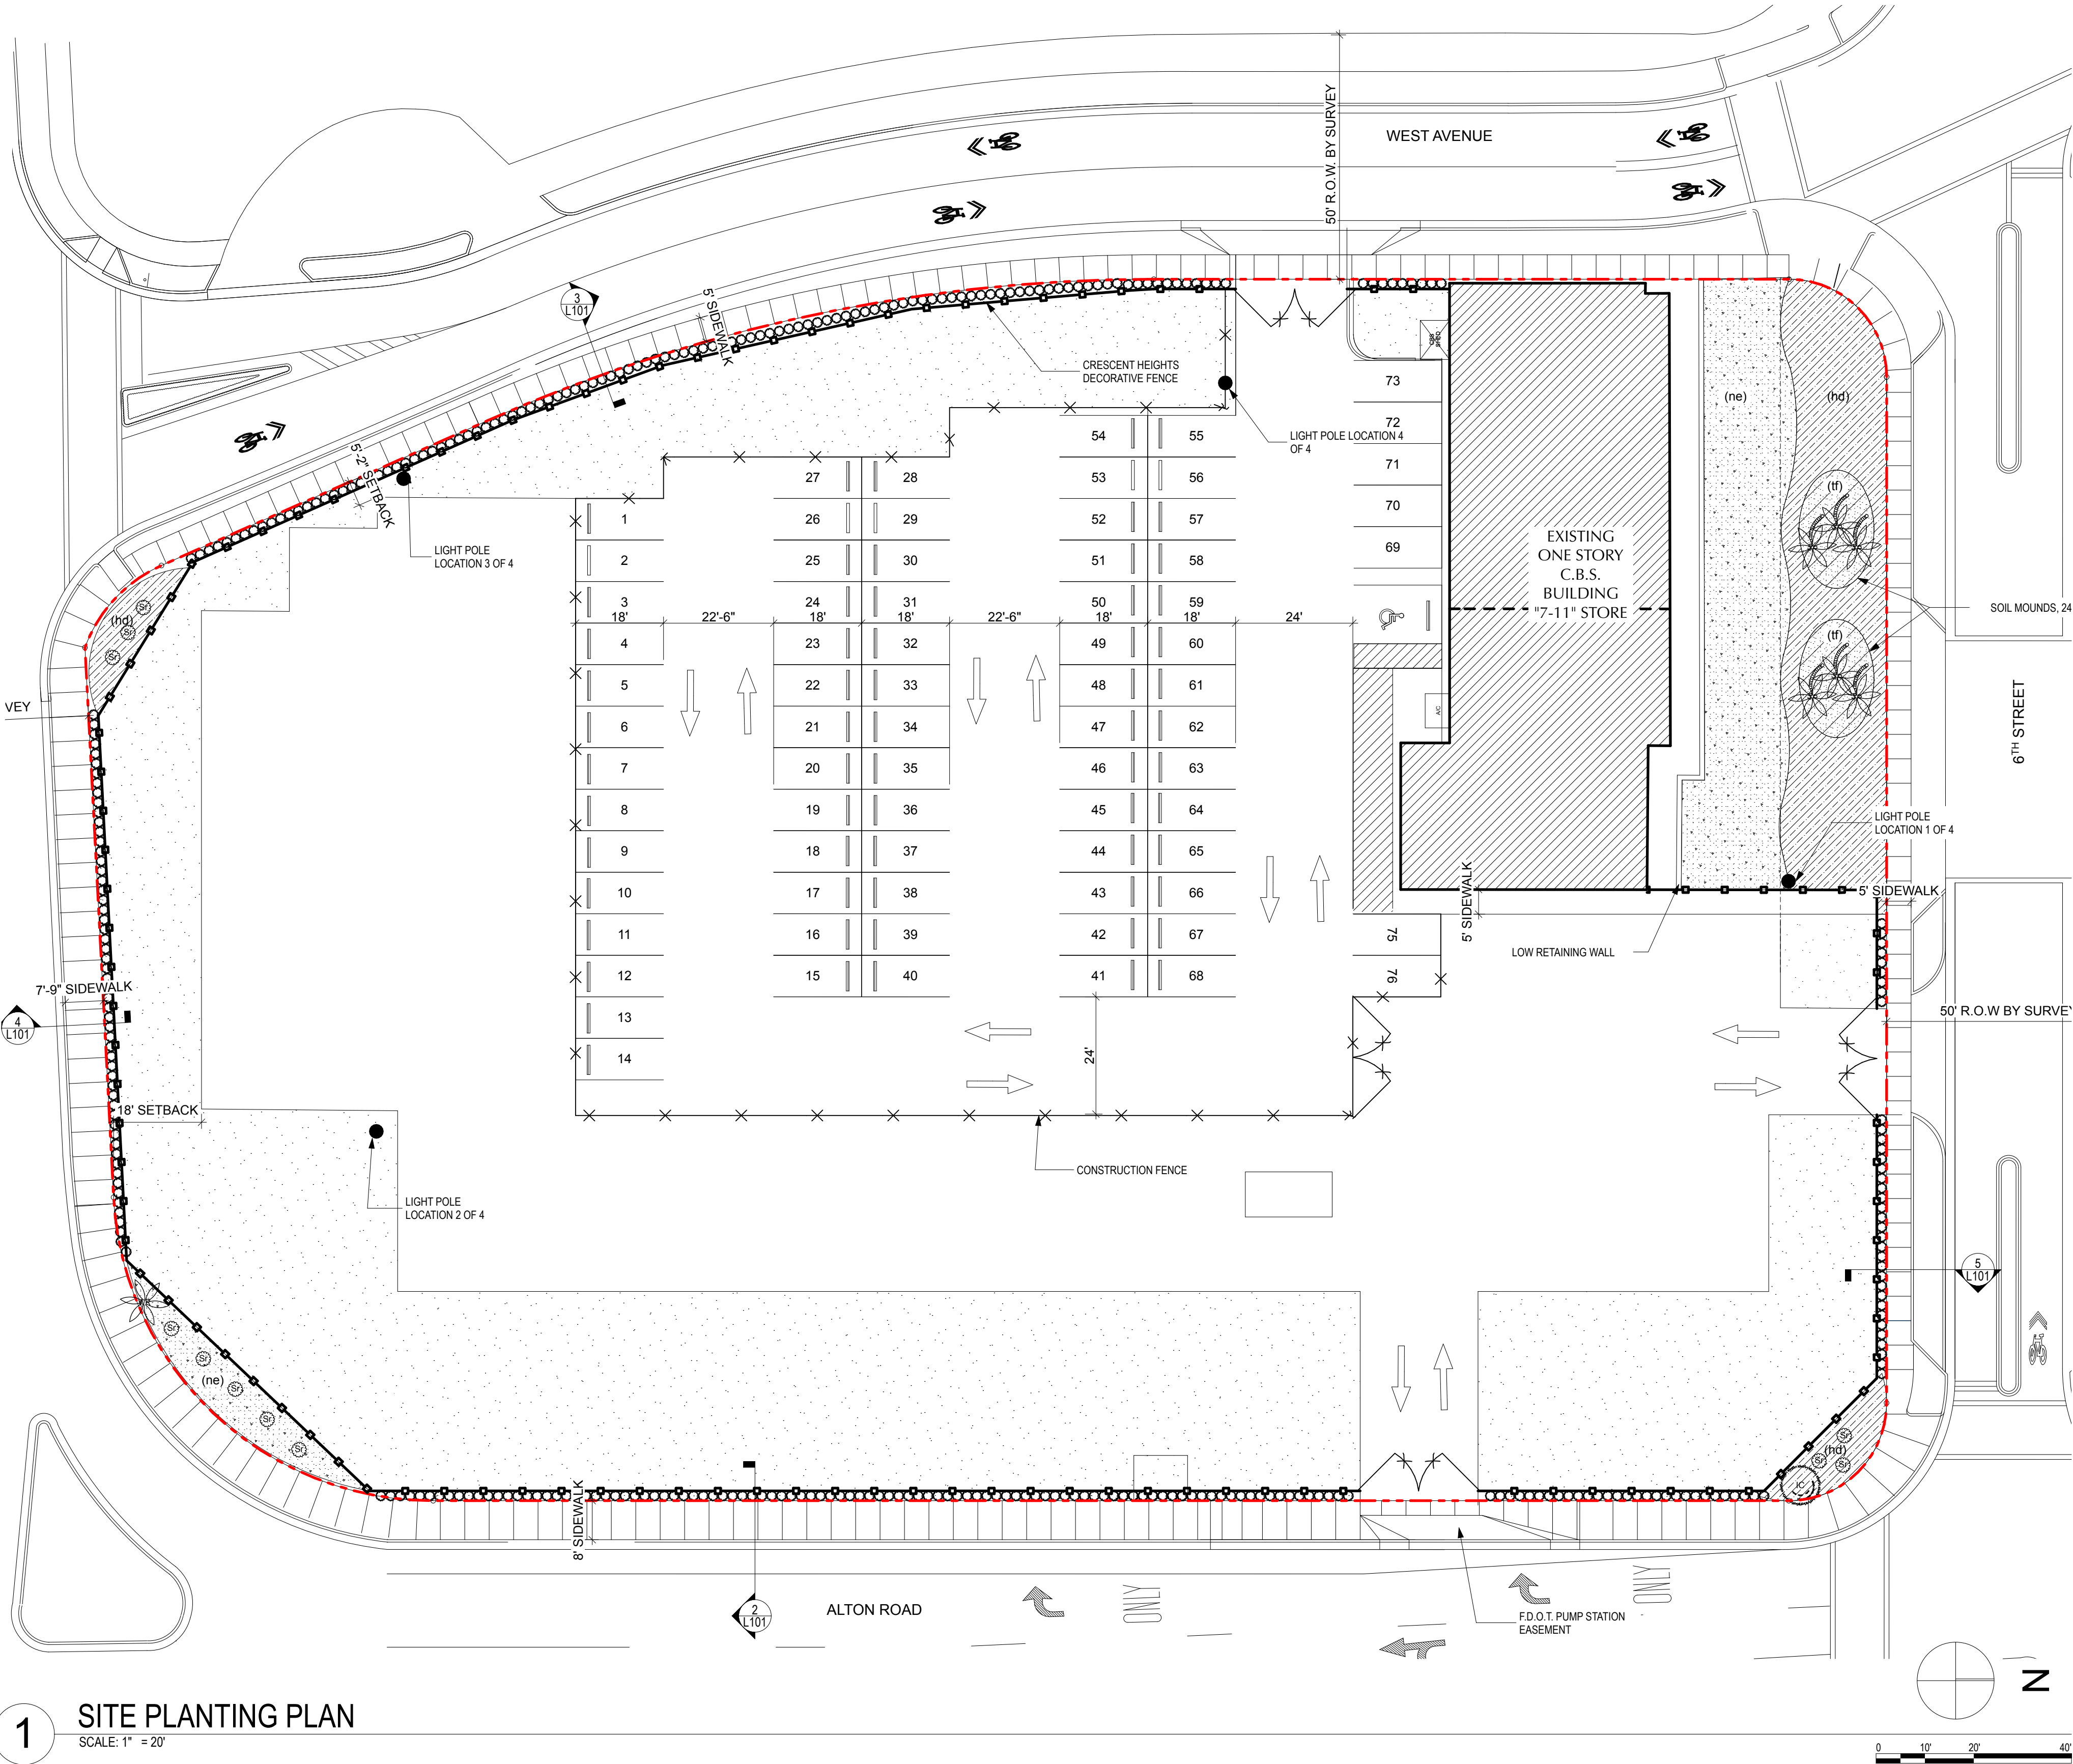

1 SITE PLANTING PLAN
SCALE: 1" = 20'

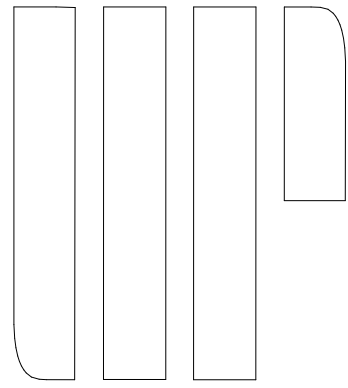

4205 LINCOLN ROAD S 6001 MIAMI BEACH, FL 33139
T:786.248.4857 | F:786.768.2537 |
WWW.URBANROBOT.NET

URBAN ROBOT LLC

500 ALTON PARKING LOT
500 ALTON RD :: MIAMI BEACH, FL 33139

SEAL


URBAN ROBOT LLC
A-28002780 K-28001534 LC28000510

REVISIONS


1606
PROJECT NO.
04/06/2018
RU / JV
DRAWN / CHECKED


PLANTING PLAN

L100

 


VARIANCE TABLE		
CODE	SEC	
126-12	REQUIRED	PROVIDED
1A	5' WIDE LANDSCAPED AREA ALONG PROP LINE	0 - 10'
1B	3 PALMS/15 FEET OR 1 TREE/20 FEET OF FRONTAGE	1 TREE
2	36" HEDGE ALONG PERIMETER OF LOT	6" GROUND COVER
3A	5% INTERIOR AREA TO BE LANDSCAPED (4,259 sf SQFT)	0
3B	1 TREE OR 3 PALMS PER 100 SQFT REQ. LANDSCAPED AREA = 36 TREES/108 PALMS TOTAL	0
4	CAR STOPS 2' FROM PAVING EDGE ABUTTING LANDSCAPE AREA	NA
5	100% IRRIGATION COVERAGE	100%

 

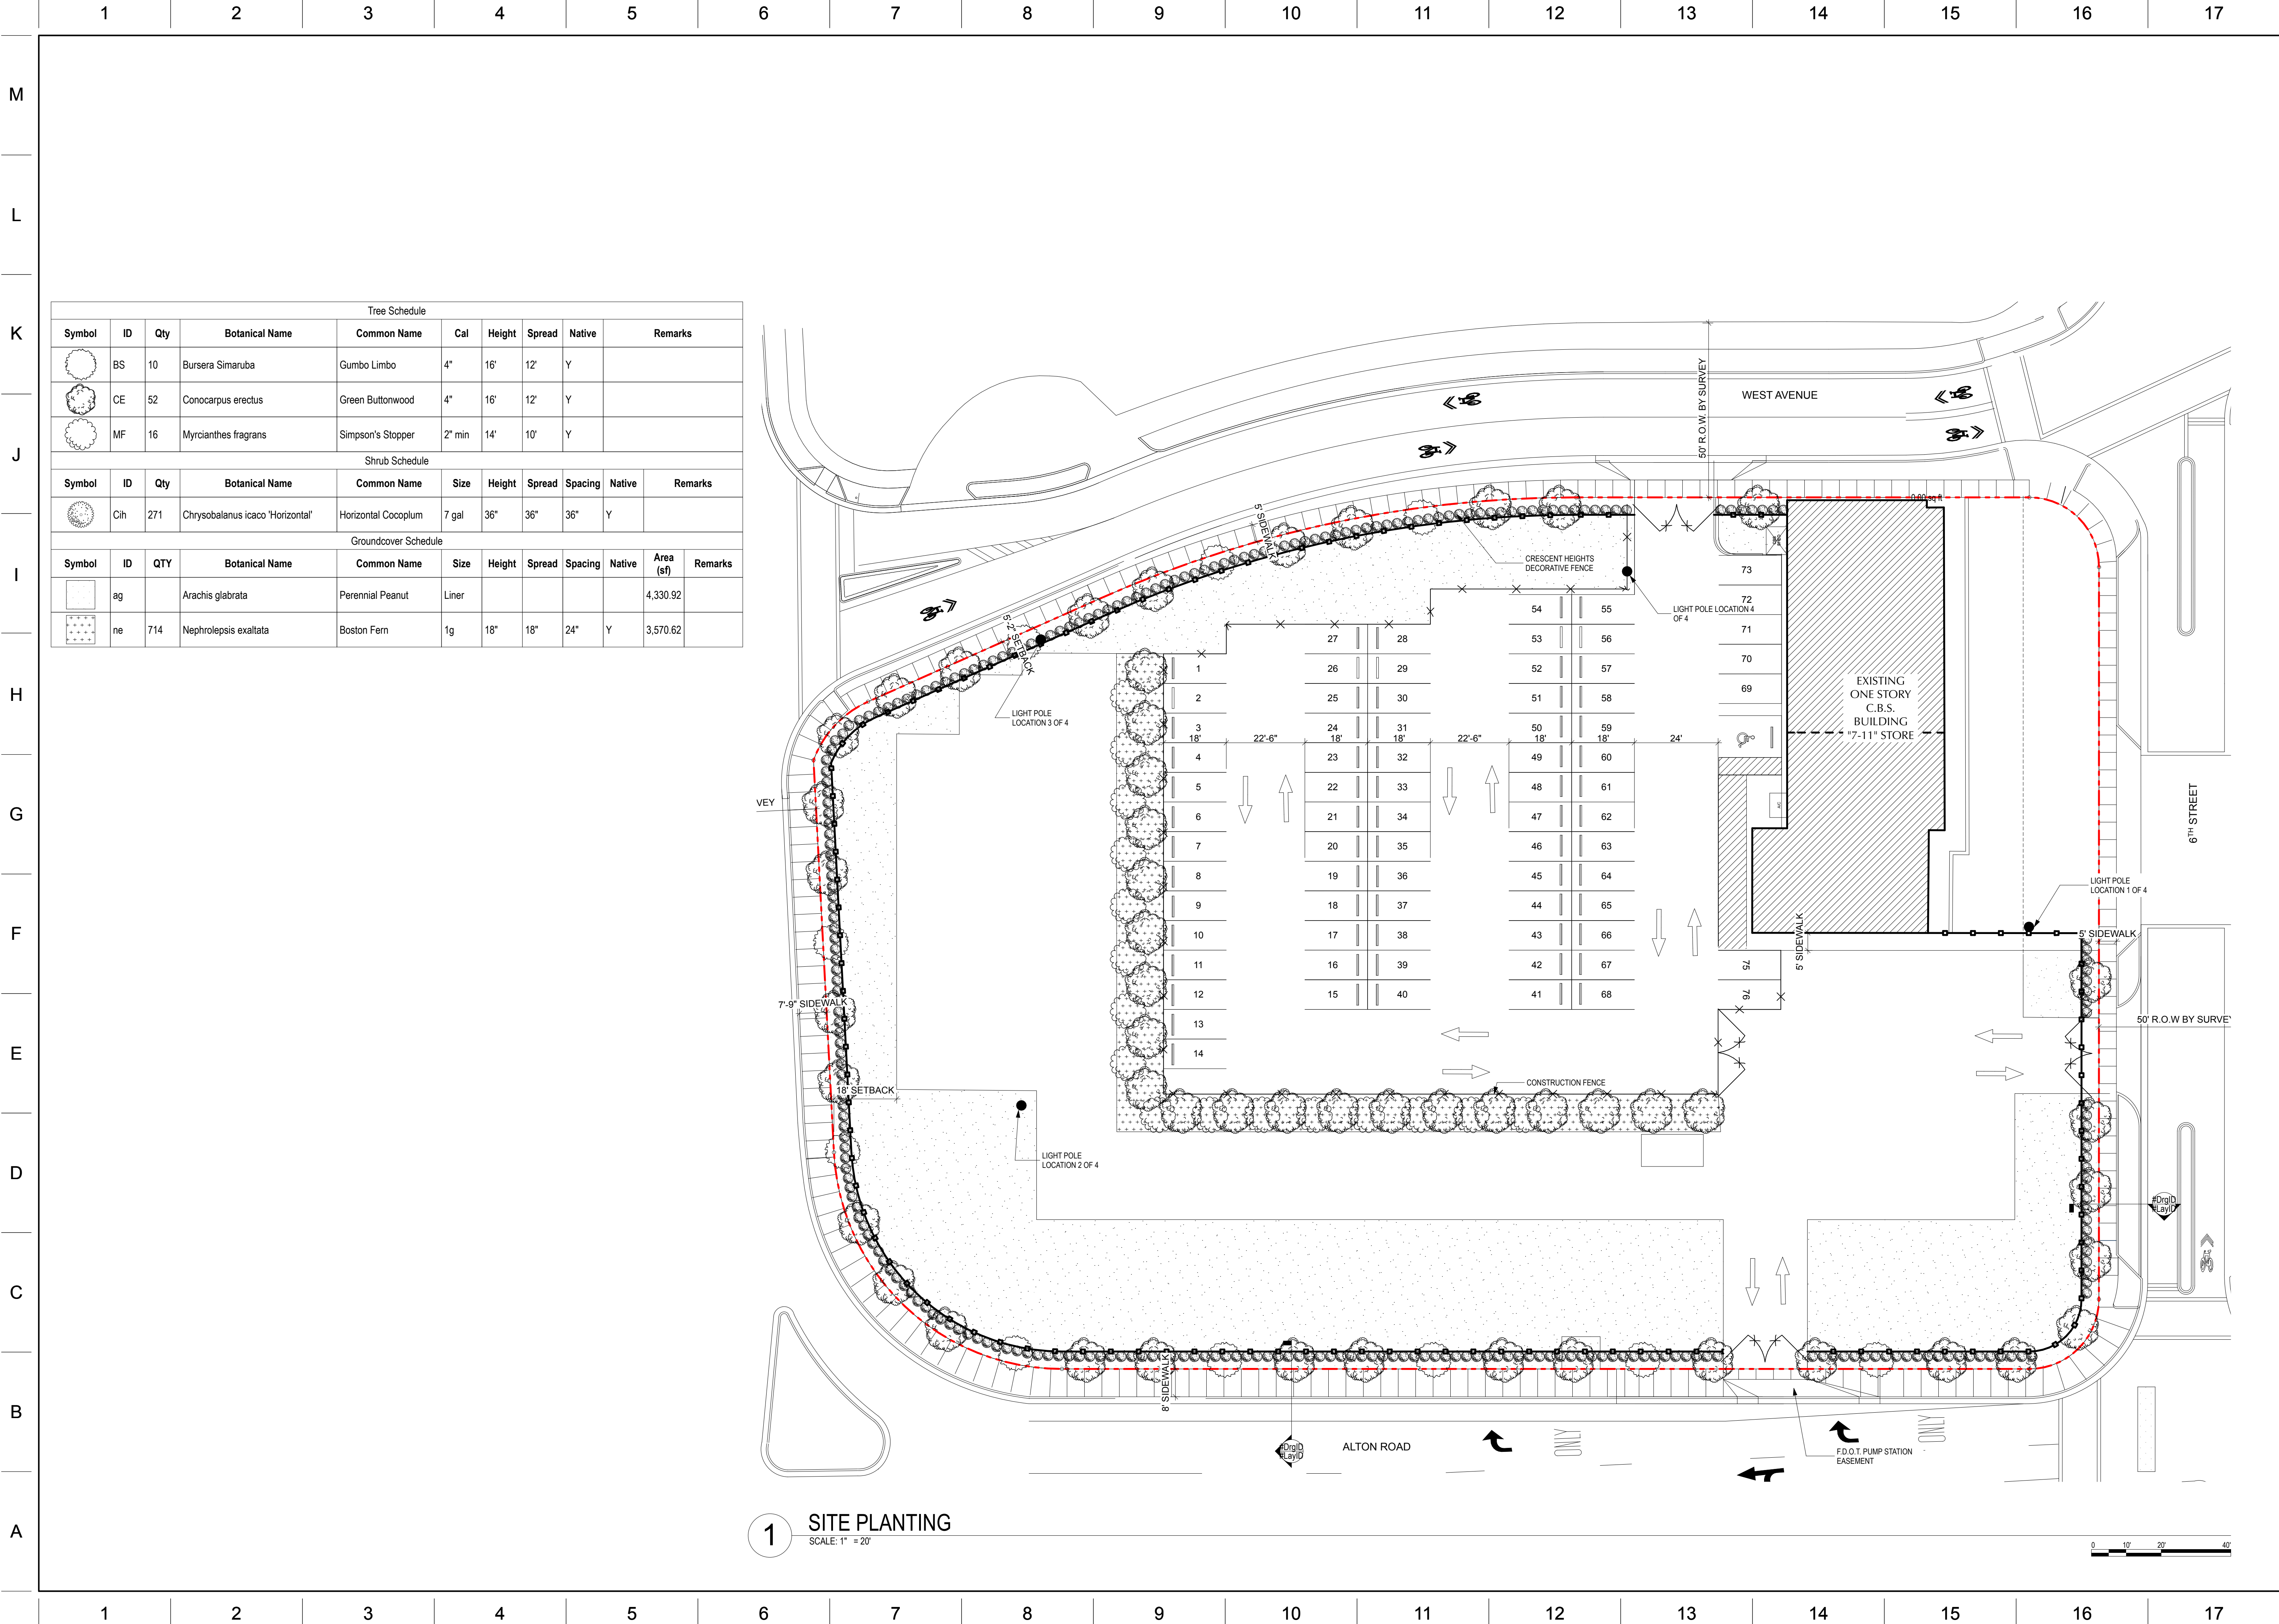

Tree Schedule											
Symbol	ID	Qty	Botanical Name	Common Name	Cal	Height	Spread	Native	Remarks		
	BS	10	Bursera Simaruba	Gumbo Limbo	4"	16'	12'	Y			
	CE	52	Conocarpus erectus	Green Buttonwood	4"	16'	12'	Y			
	MF	16	Myrcianthes fragrans	Simpson's Stopper	2" min	14'	10'	Y			
Shrub Schedule											
Symbol	ID	Qty	Botanical Name	Common Name	Size	Height	Spread	Spacing	Native	Remarks	
	Cih	271	Chrysobalanus icaco "Horizontal"	Horizontal Cocoplum	7 gal	36"	36"	36"	Y		
Groundcover Schedule											
Symbol	ID	QTY	Botanical Name	Common Name	Size	Height	Spread	Spacing	Native	Area (sf)	Remarks
	ag		Arachis glabrata	Perennial Peanut	Liner					4,330.92	
	ne	714	Nephrolepis exaltata	Boston Fern	1g	18"	18"	24"	Y	3,570.62	

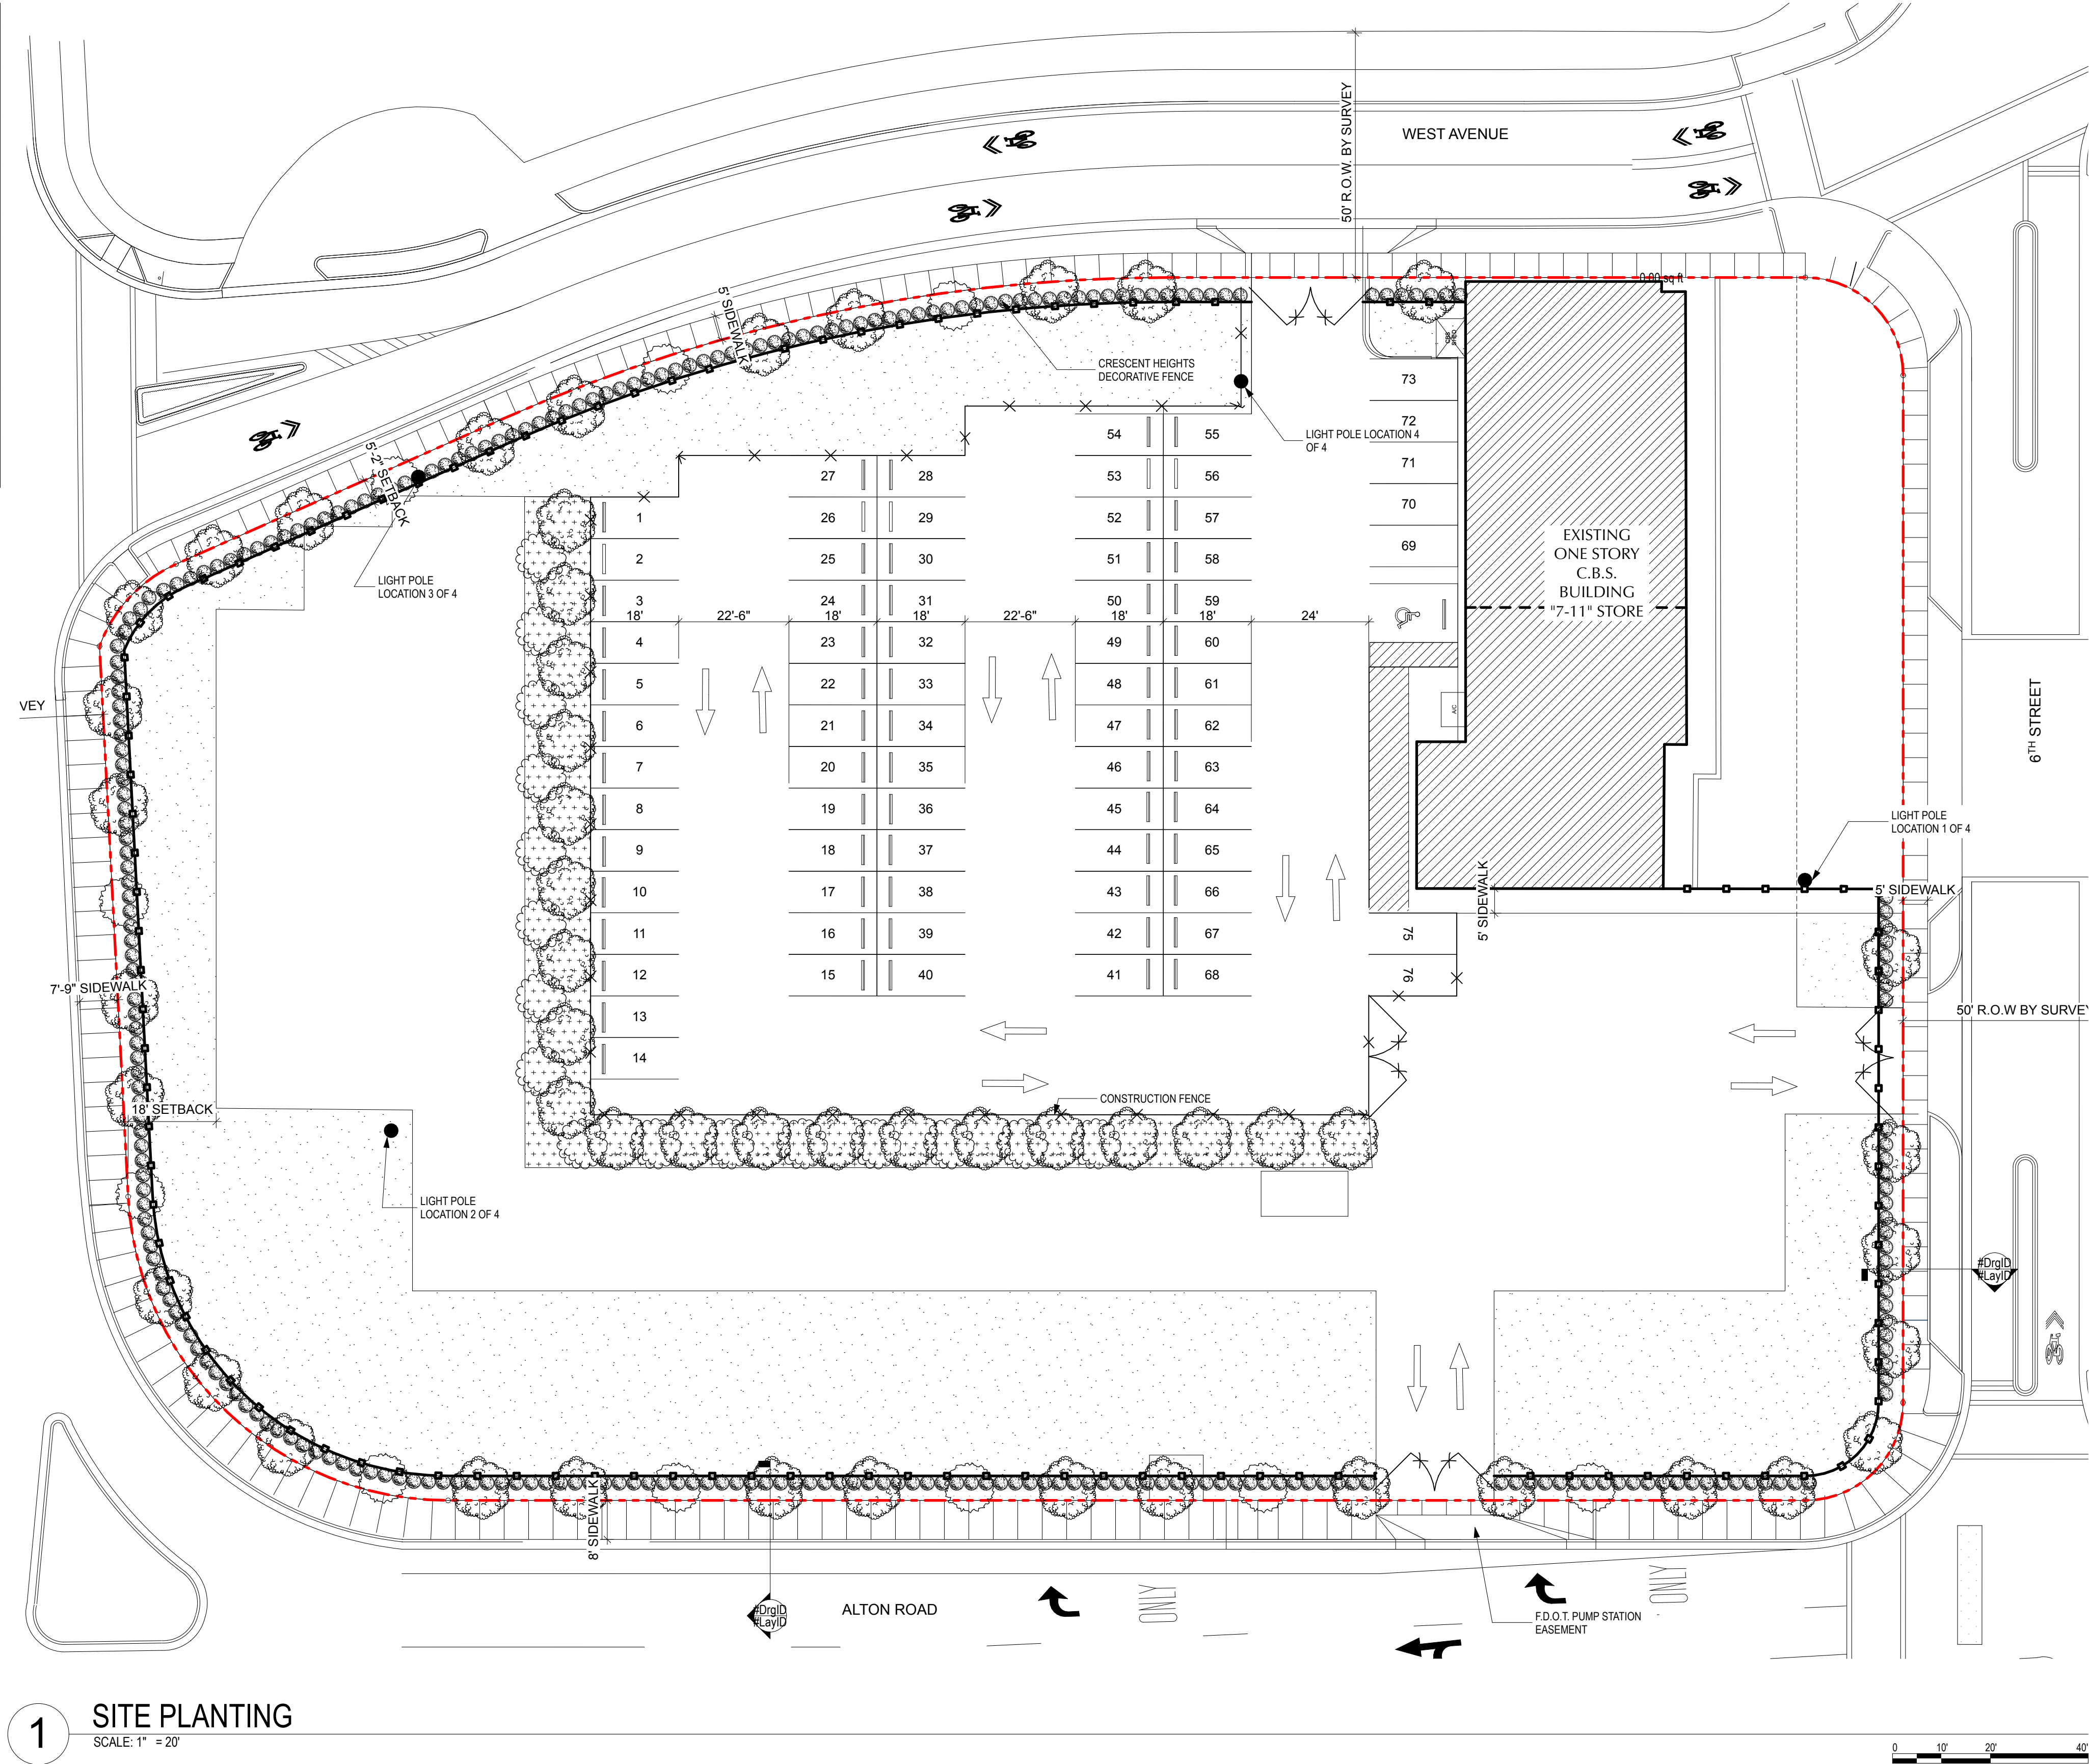

1 SITE PLANTING
SCALE: 1" = 20'

420 LINCOLN ROAD S 600 | MIAMI BEACH, FL 33139
T: 786.246.4857 | F: 786.768.2537 |
WWW.URBANROBOT.NET
URBAN ROBOT LLC

500 ALTON PARKING LOT
500 ALTON RD :: MIAMI BEACH, FL 33139

SEAL

URBAN ROBOT LLC
A-28002780, K28001534, LC28000510

REVISIONS

1606
PROJECT NO.
04/06/2018
RU / JV
DRAWN / CHECKED
COMPLIANT PLAN

L200