


SCALE 1/8"=1'-0"

NOT FOR CONSTRUCTION

LEGEND - PROPOSED CHANGES

- 1 ONE ADDITIONAL FLOOR (11 TOTAL) WITHIN THE SAME VOLUME OF THE PREVIOUSLY APPROVED TOWER
- 5 SHIFT OF THE SOUTH EDGE OF THE BUILDING IN THE WEST HALF OF THE PROJECT SIX (6) FEET TO THE NORTH, THERE IS NOW 16 FEET BETWEEN THE PROJECT AND THE ADJACENT BUILDING TO THE SOUTH.
- 14 ANNEX TOWER WITH (9) HOTEL ROOMS PER TYPICAL FLOOR.
- 15 BALCONIES REPLACED BY SMALL EYEBROWS IN HOTEL FLOORS WITH EXCEPTION OF THE SUITE ROOMS ON THE WEST, EAST AND SOUTH END OF THE FLOOR-PLATE.
- 16 ANNEX TOWER ROOFTOP AMENITY DECK.
- 17 BALCONIES AT CONDOMINIUM UNITS.

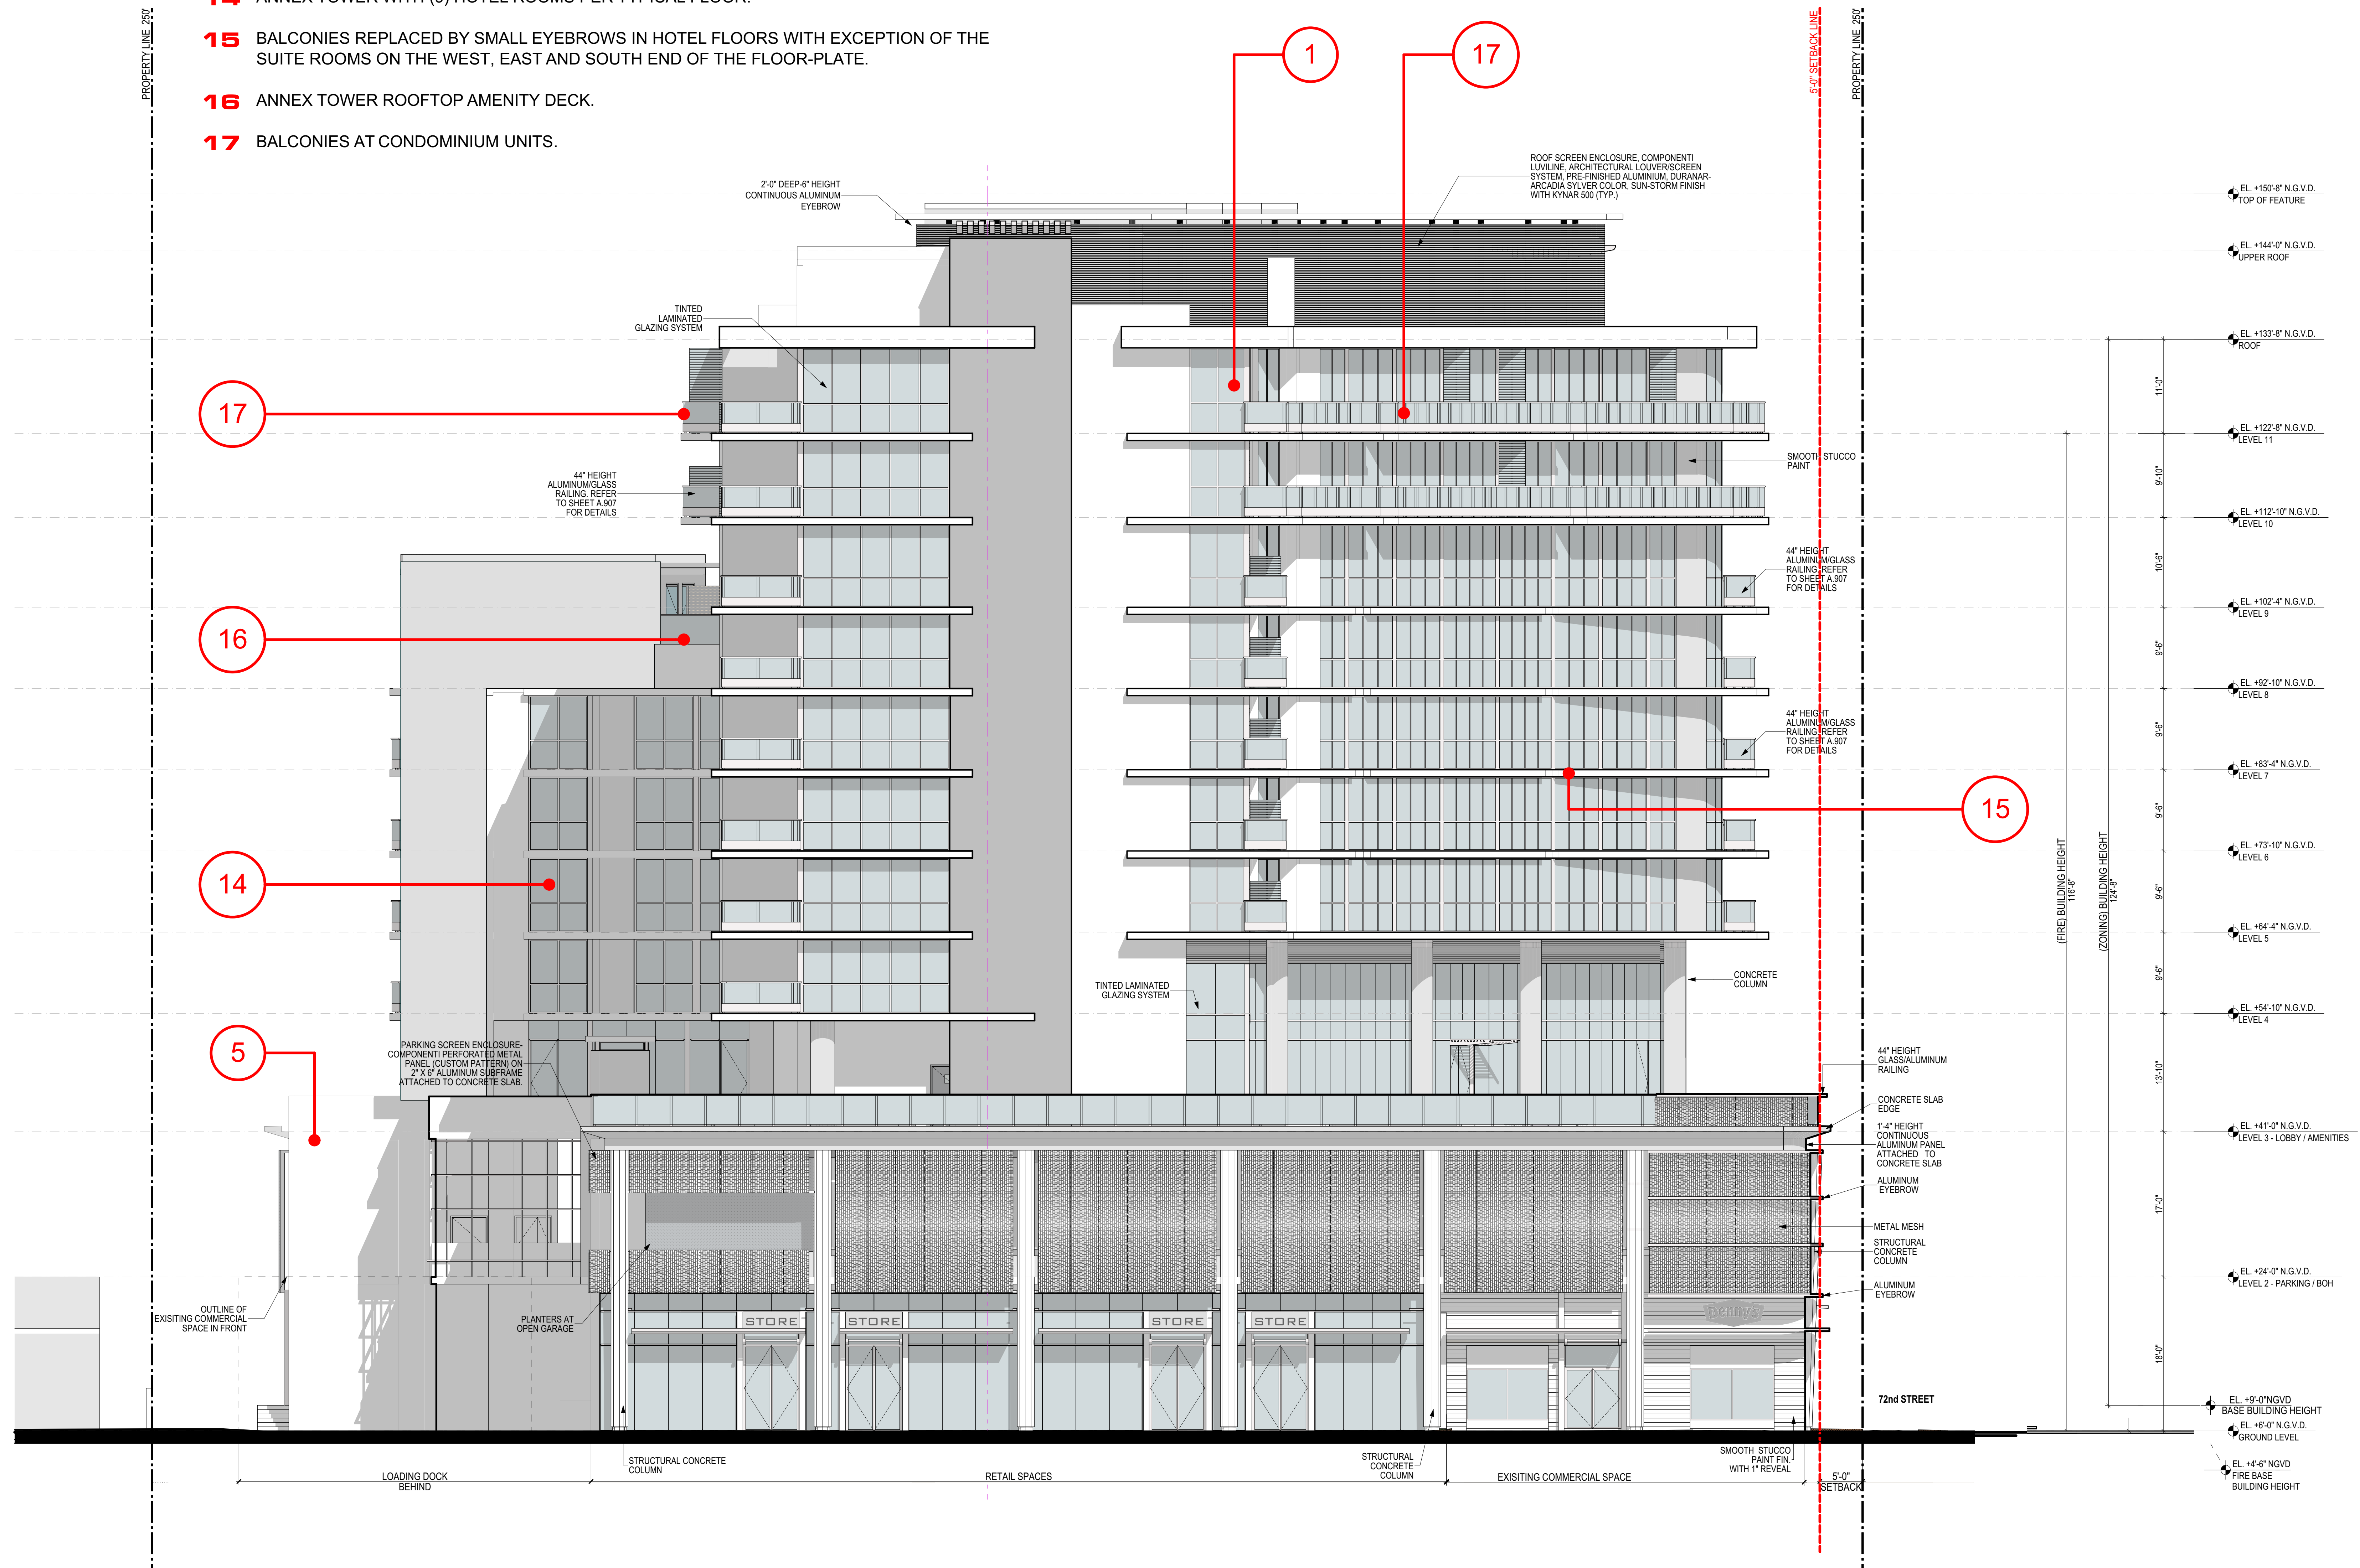

EAST BUILDING ELEVATION 1

SCALE 1/8"=1'-0"

PROPOSED

revuelta
architecture
international

Miami
Santiago, Chile
revuelta-
architecture.com

2850 SW 27TH AVE.
SUITE 110
MIAMI, FL 33135
T. 305.590.5000
F. 305.590.5040

Project

72+COLLINS HOTEL &
CONDOMINIUM
7118 - 7140 COLLINS AVENUE & 7121 - 7145 HARDING AVENUE
MIAMI BEACH - FLORIDA 33141

Permit Revisions

Owner Information
COLLINS & 72nd.
DEVELOPERS

9537 Harding Avenue
Surfside, Florida 33154
(305) 867-6344

Consultant

Design by

Luis O. Revuelta
AR-0007972

ZONING
PRESENTATION

Date
04.06.2018

Scale
AS SHOWN

Project No.
1729


Sheet Name

EAST BUILDING
ELEVATION

Sheet No.

A-402

NOT FOR CONSTRUCTION

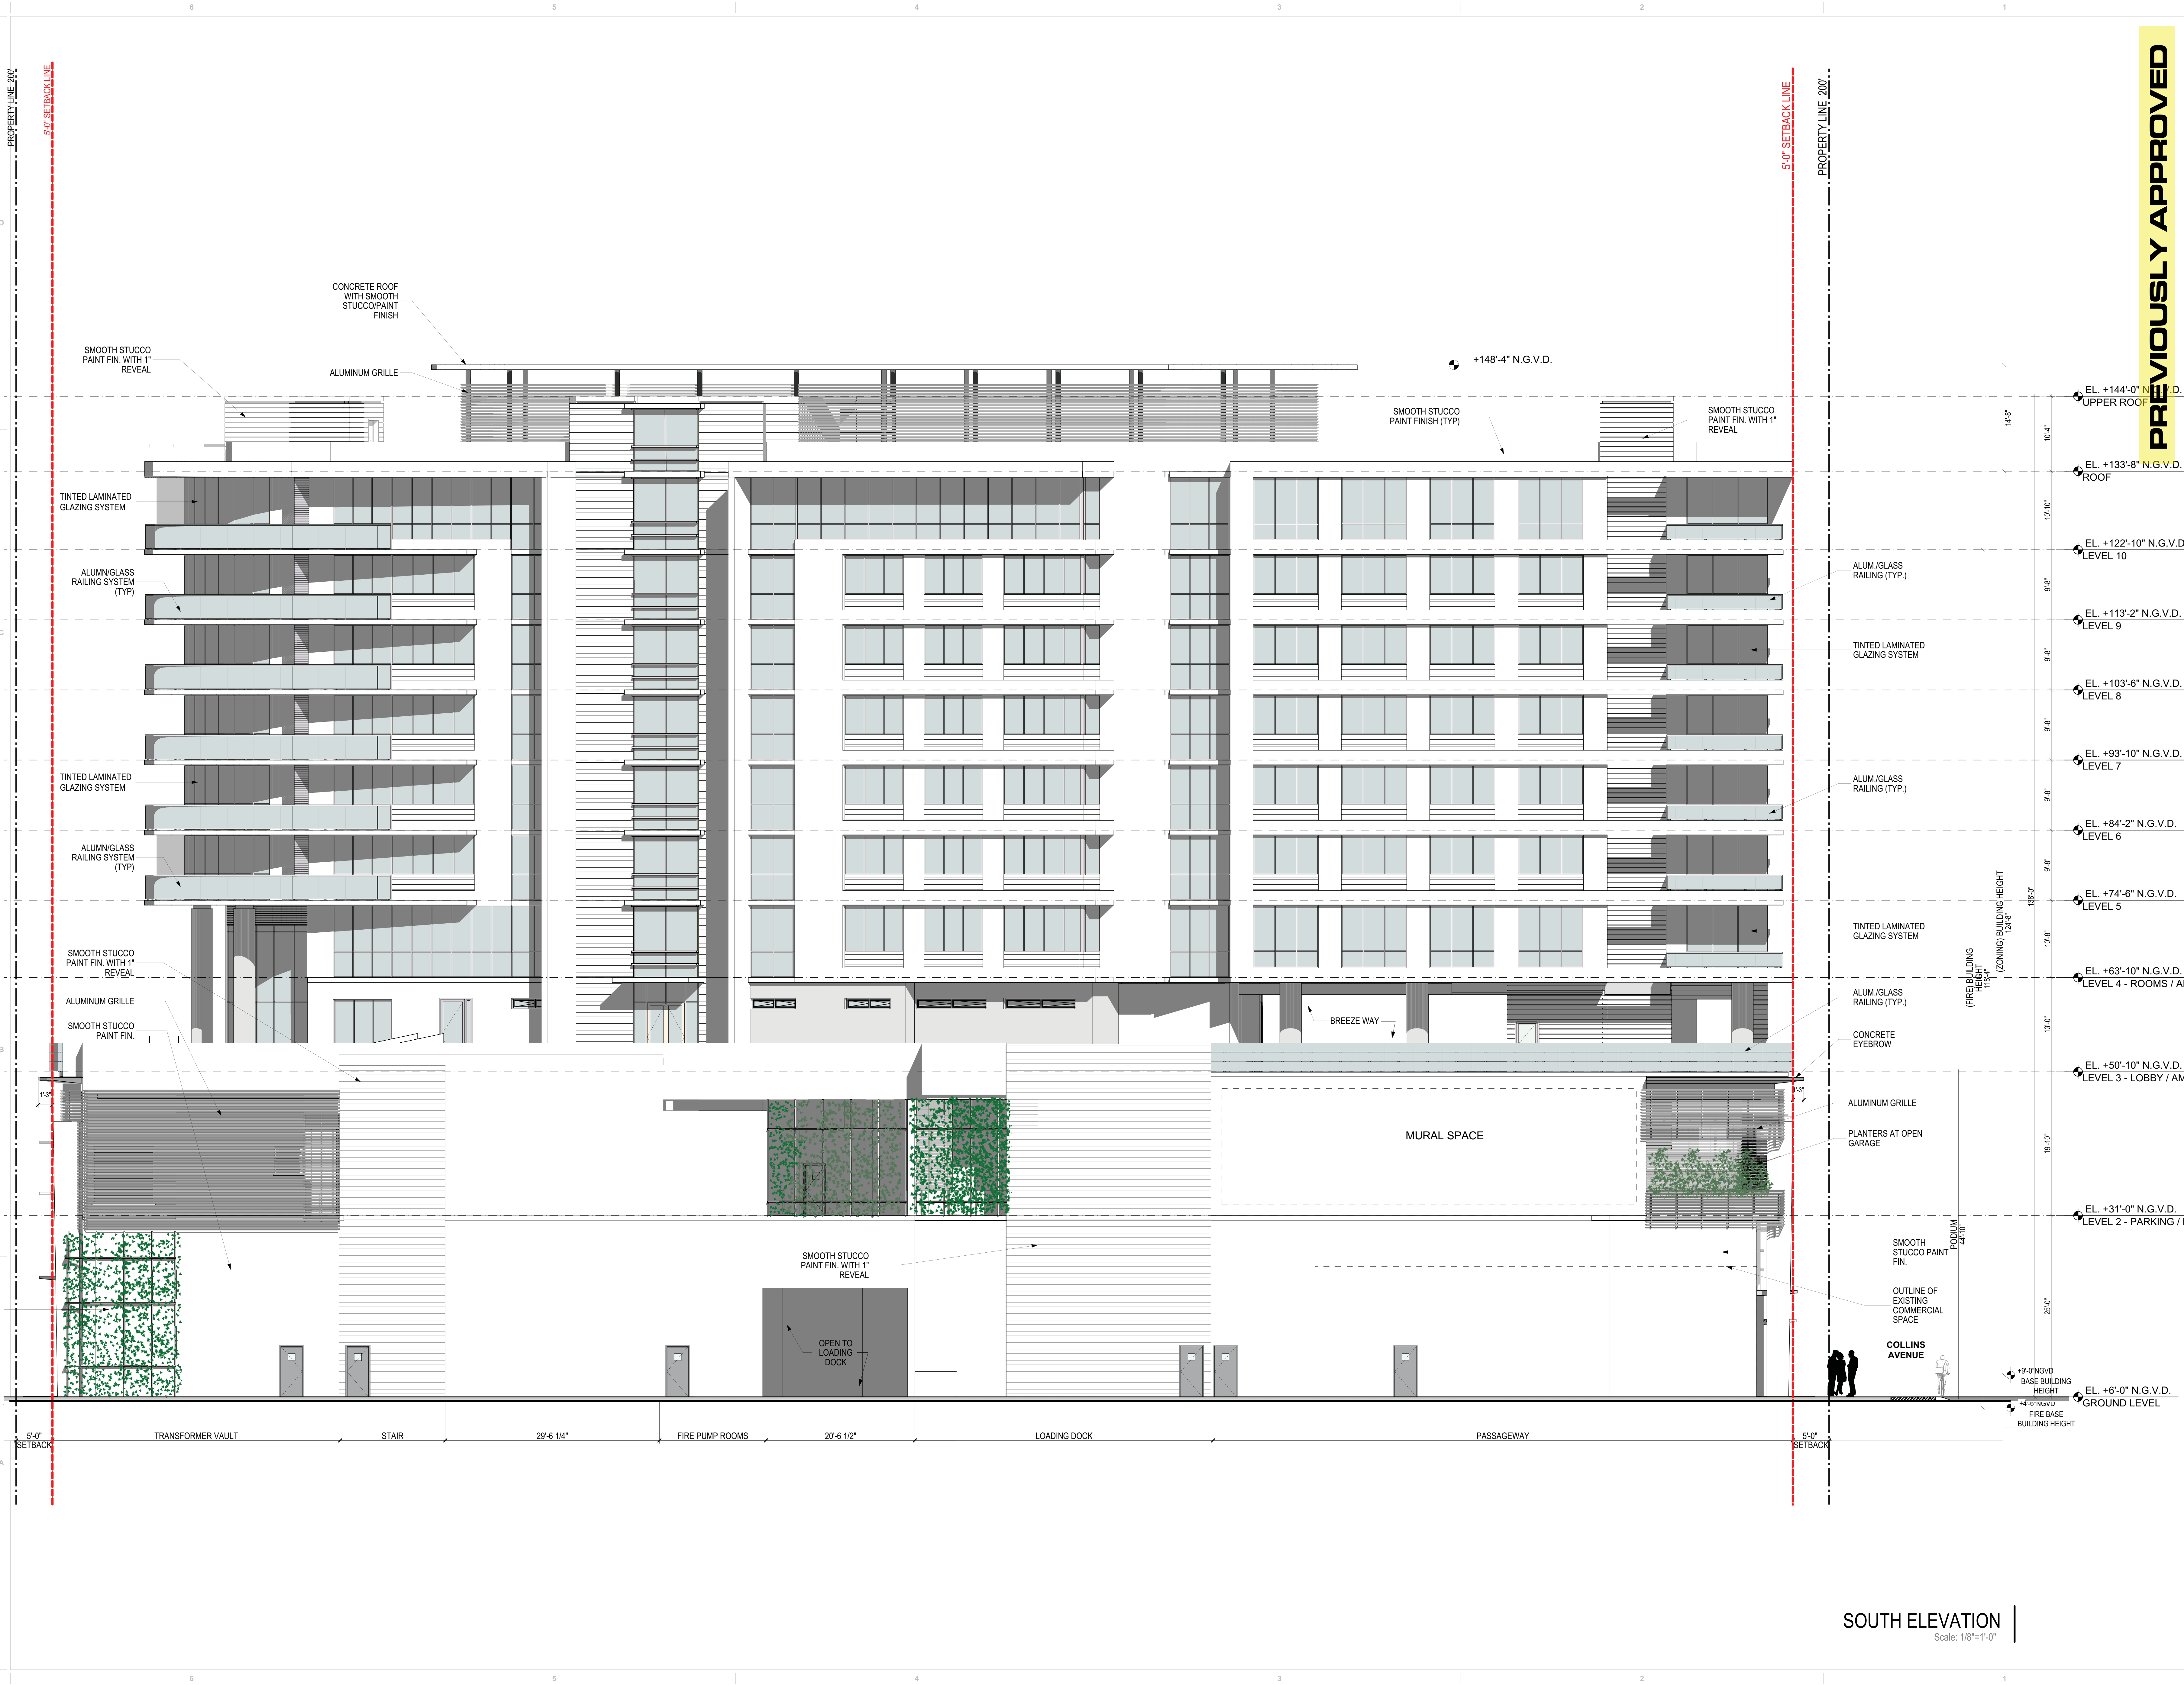

revuelta
architecture
international

Miami

Santiago, Chile

revuelta-
architecture.com

2950 SW 27TH AVE
SUITE 110
MIAMI, FL 33135
T: 305.590.5000
F: 305.590.5040

Project

72+ COLLINS HOTEL

7140 Collins Avenue
Miami Beach, FL 33141

Permit Revisions

Owner Information

RETI

9537 Harding Avenue
Surfside, Florida 33154
(305) 867-6344

Consultant

Design by

STATE OF FLORIDA

LUIS O. REVUELTA

AR0007972

REGISTERED ARCHITECT

Luis O. Revuelta
AR-0007972

ZONING REVISION

Date
10.17.16

Scale

AS SHOWN

Project No.
1505

Sheet Name
SOUTH ELEVATION

Sheet No.
A-403