

Permit Revisions

Consultant

Design by

Project No.
1729

Sheet No. _____


A-503

17 BALCONIES AT CONDOMINIUM UNITS.






DENNY'S PROPOSAL
D.001-D.007

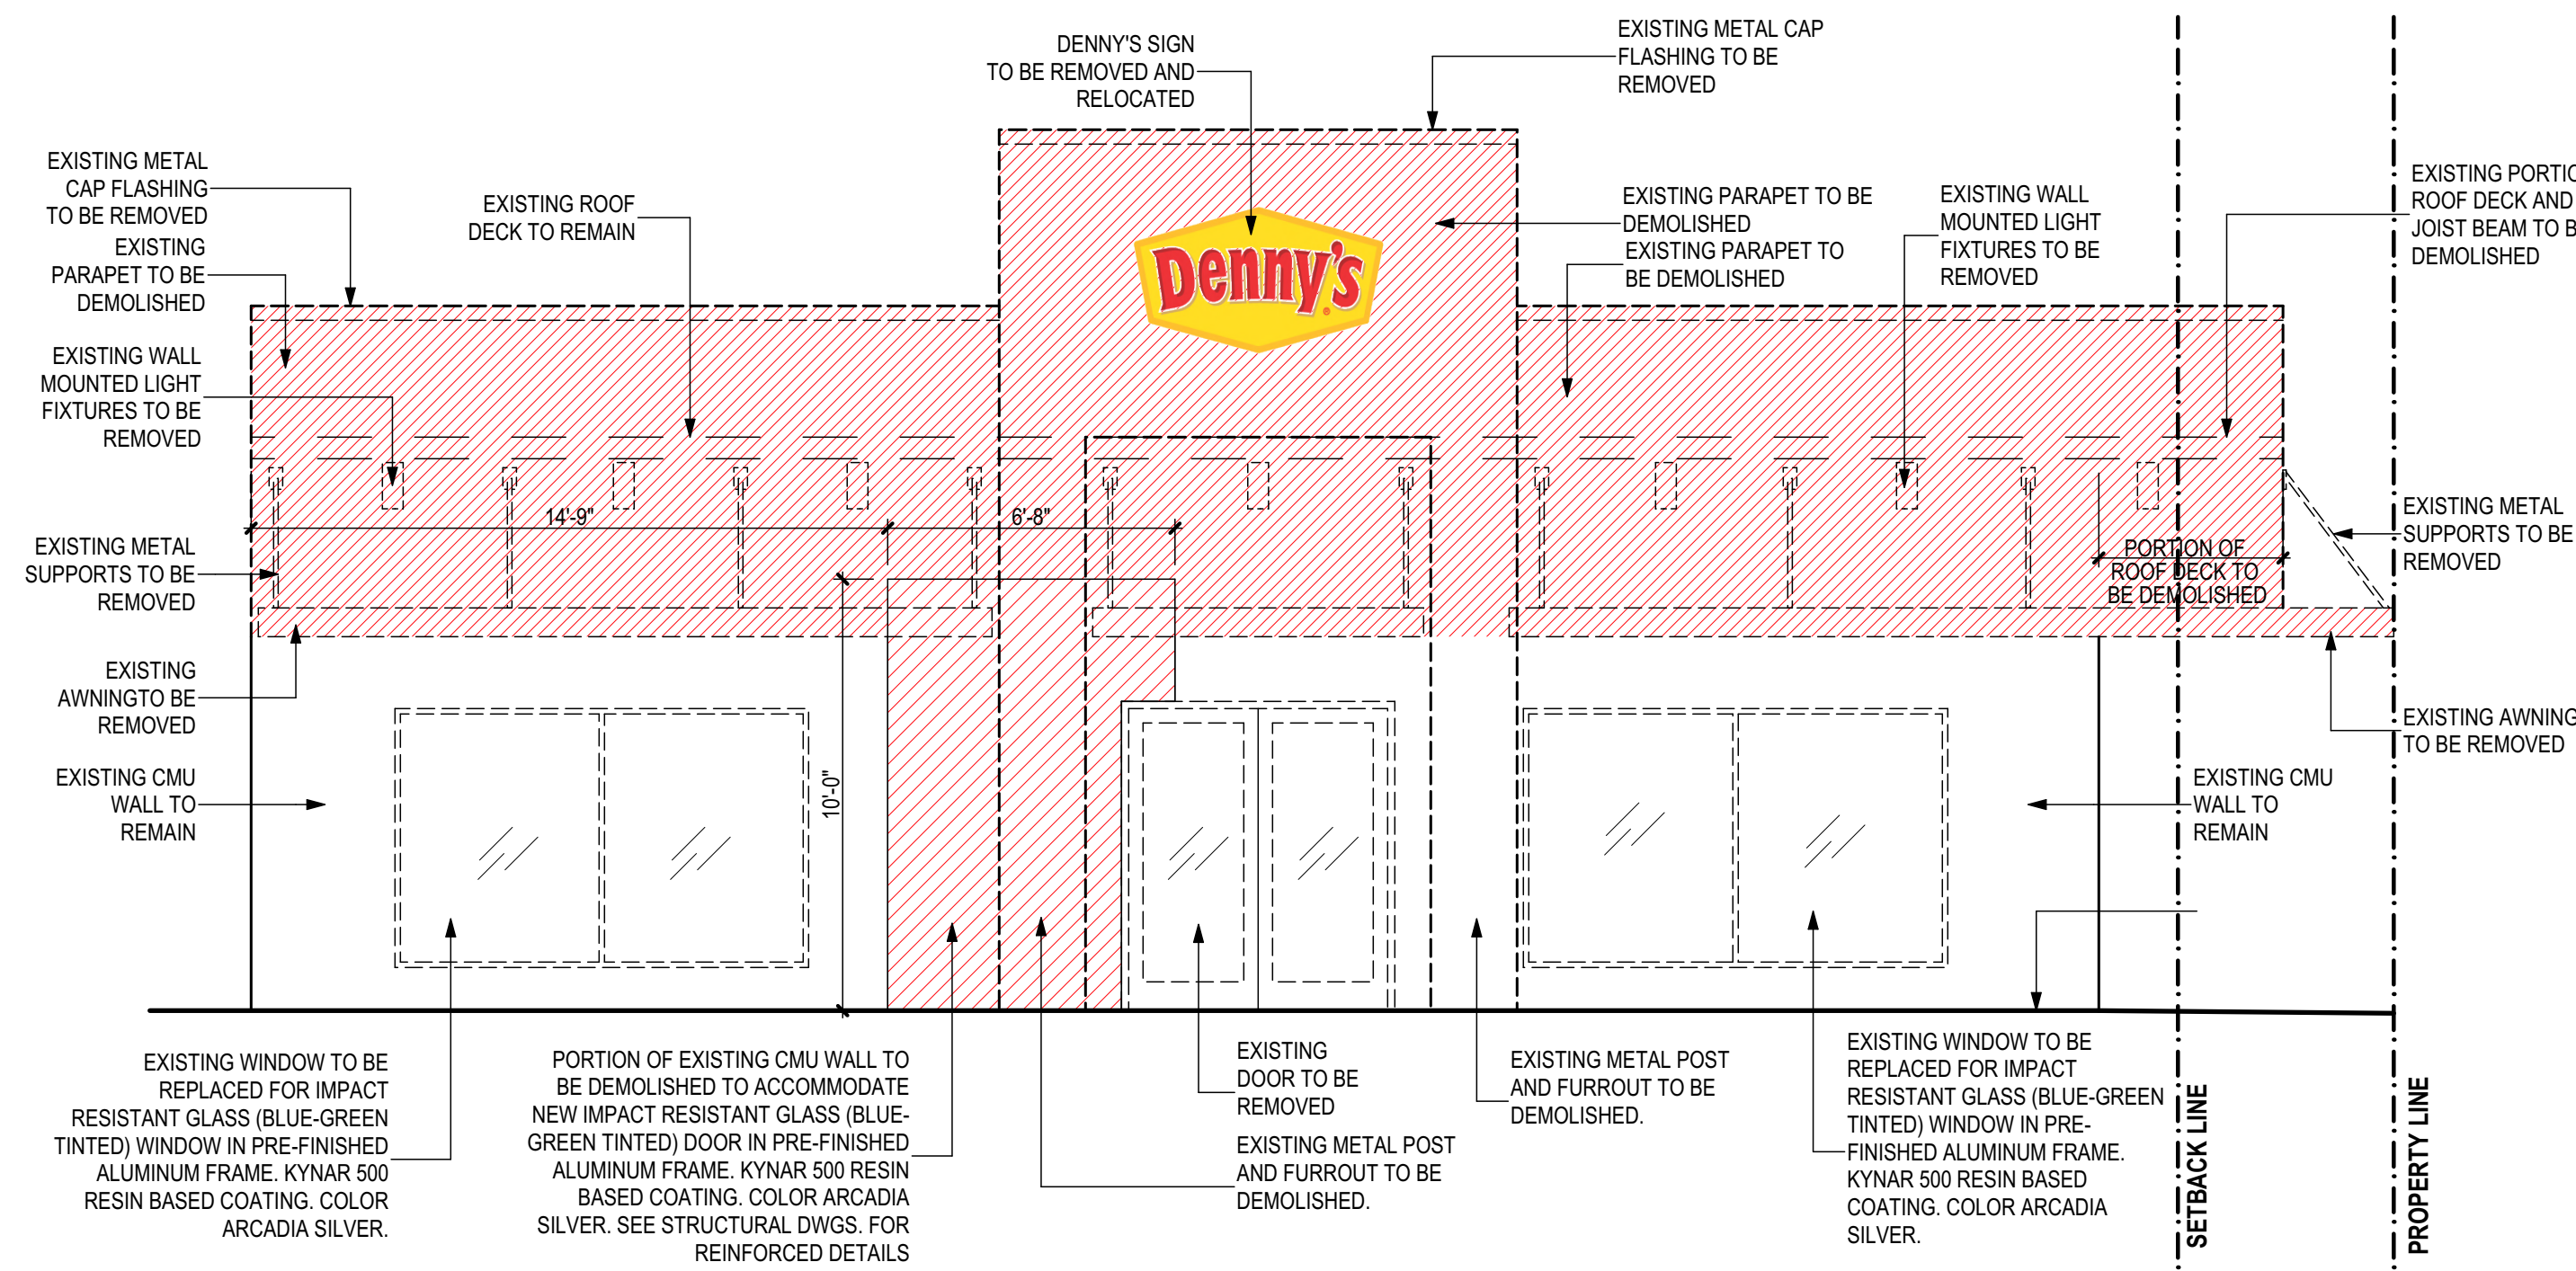


DENNY'S RESTAURANT - DEMOLITION EAST ELEVATION 3

SCALE 1/4"=1'-0"

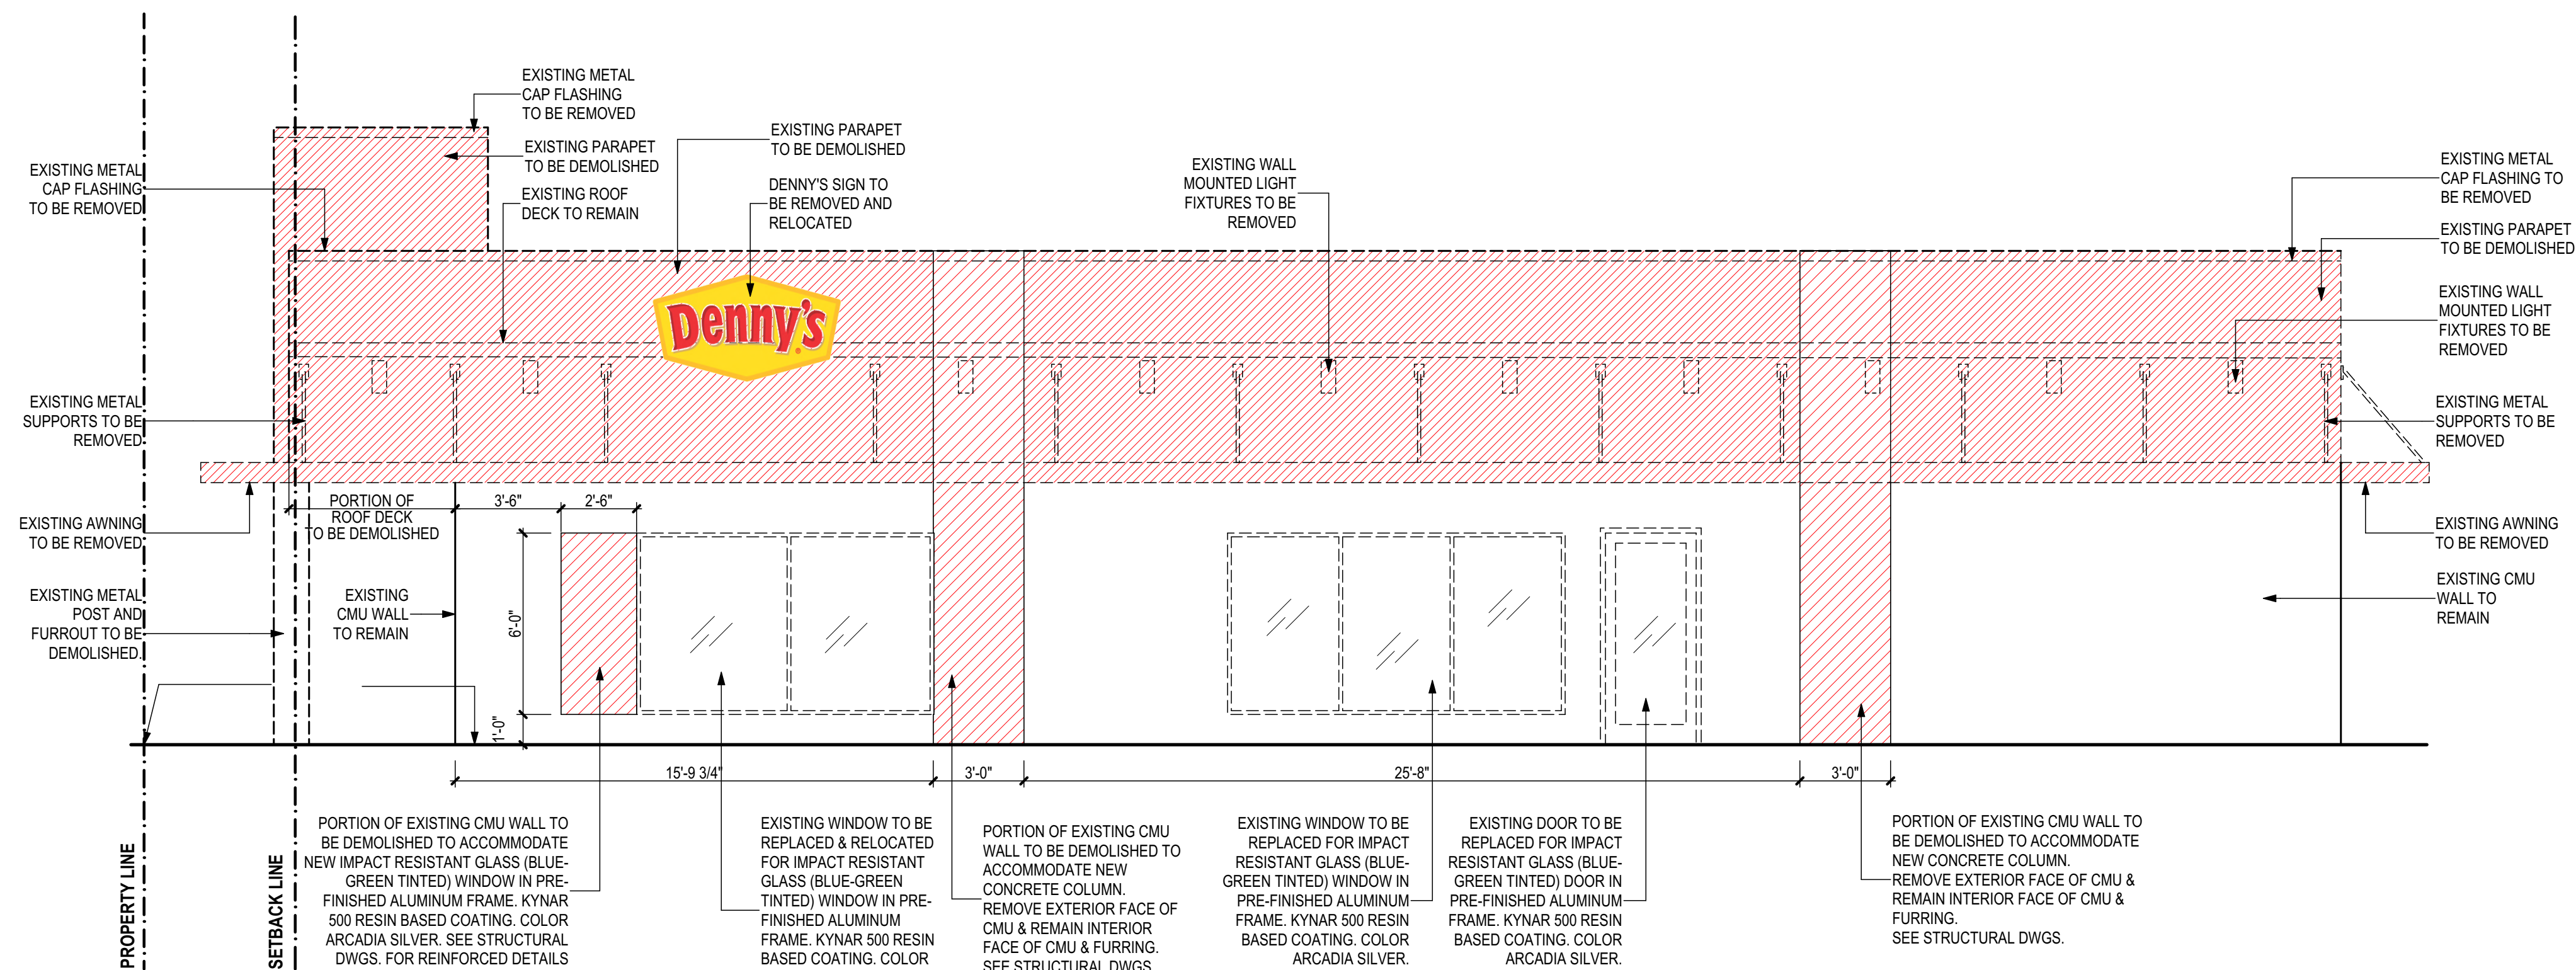

DENNY'S RESTAURANT - DEMOLITION NORTH ELEVATION 2


SCALE 1/4"=1'-0"


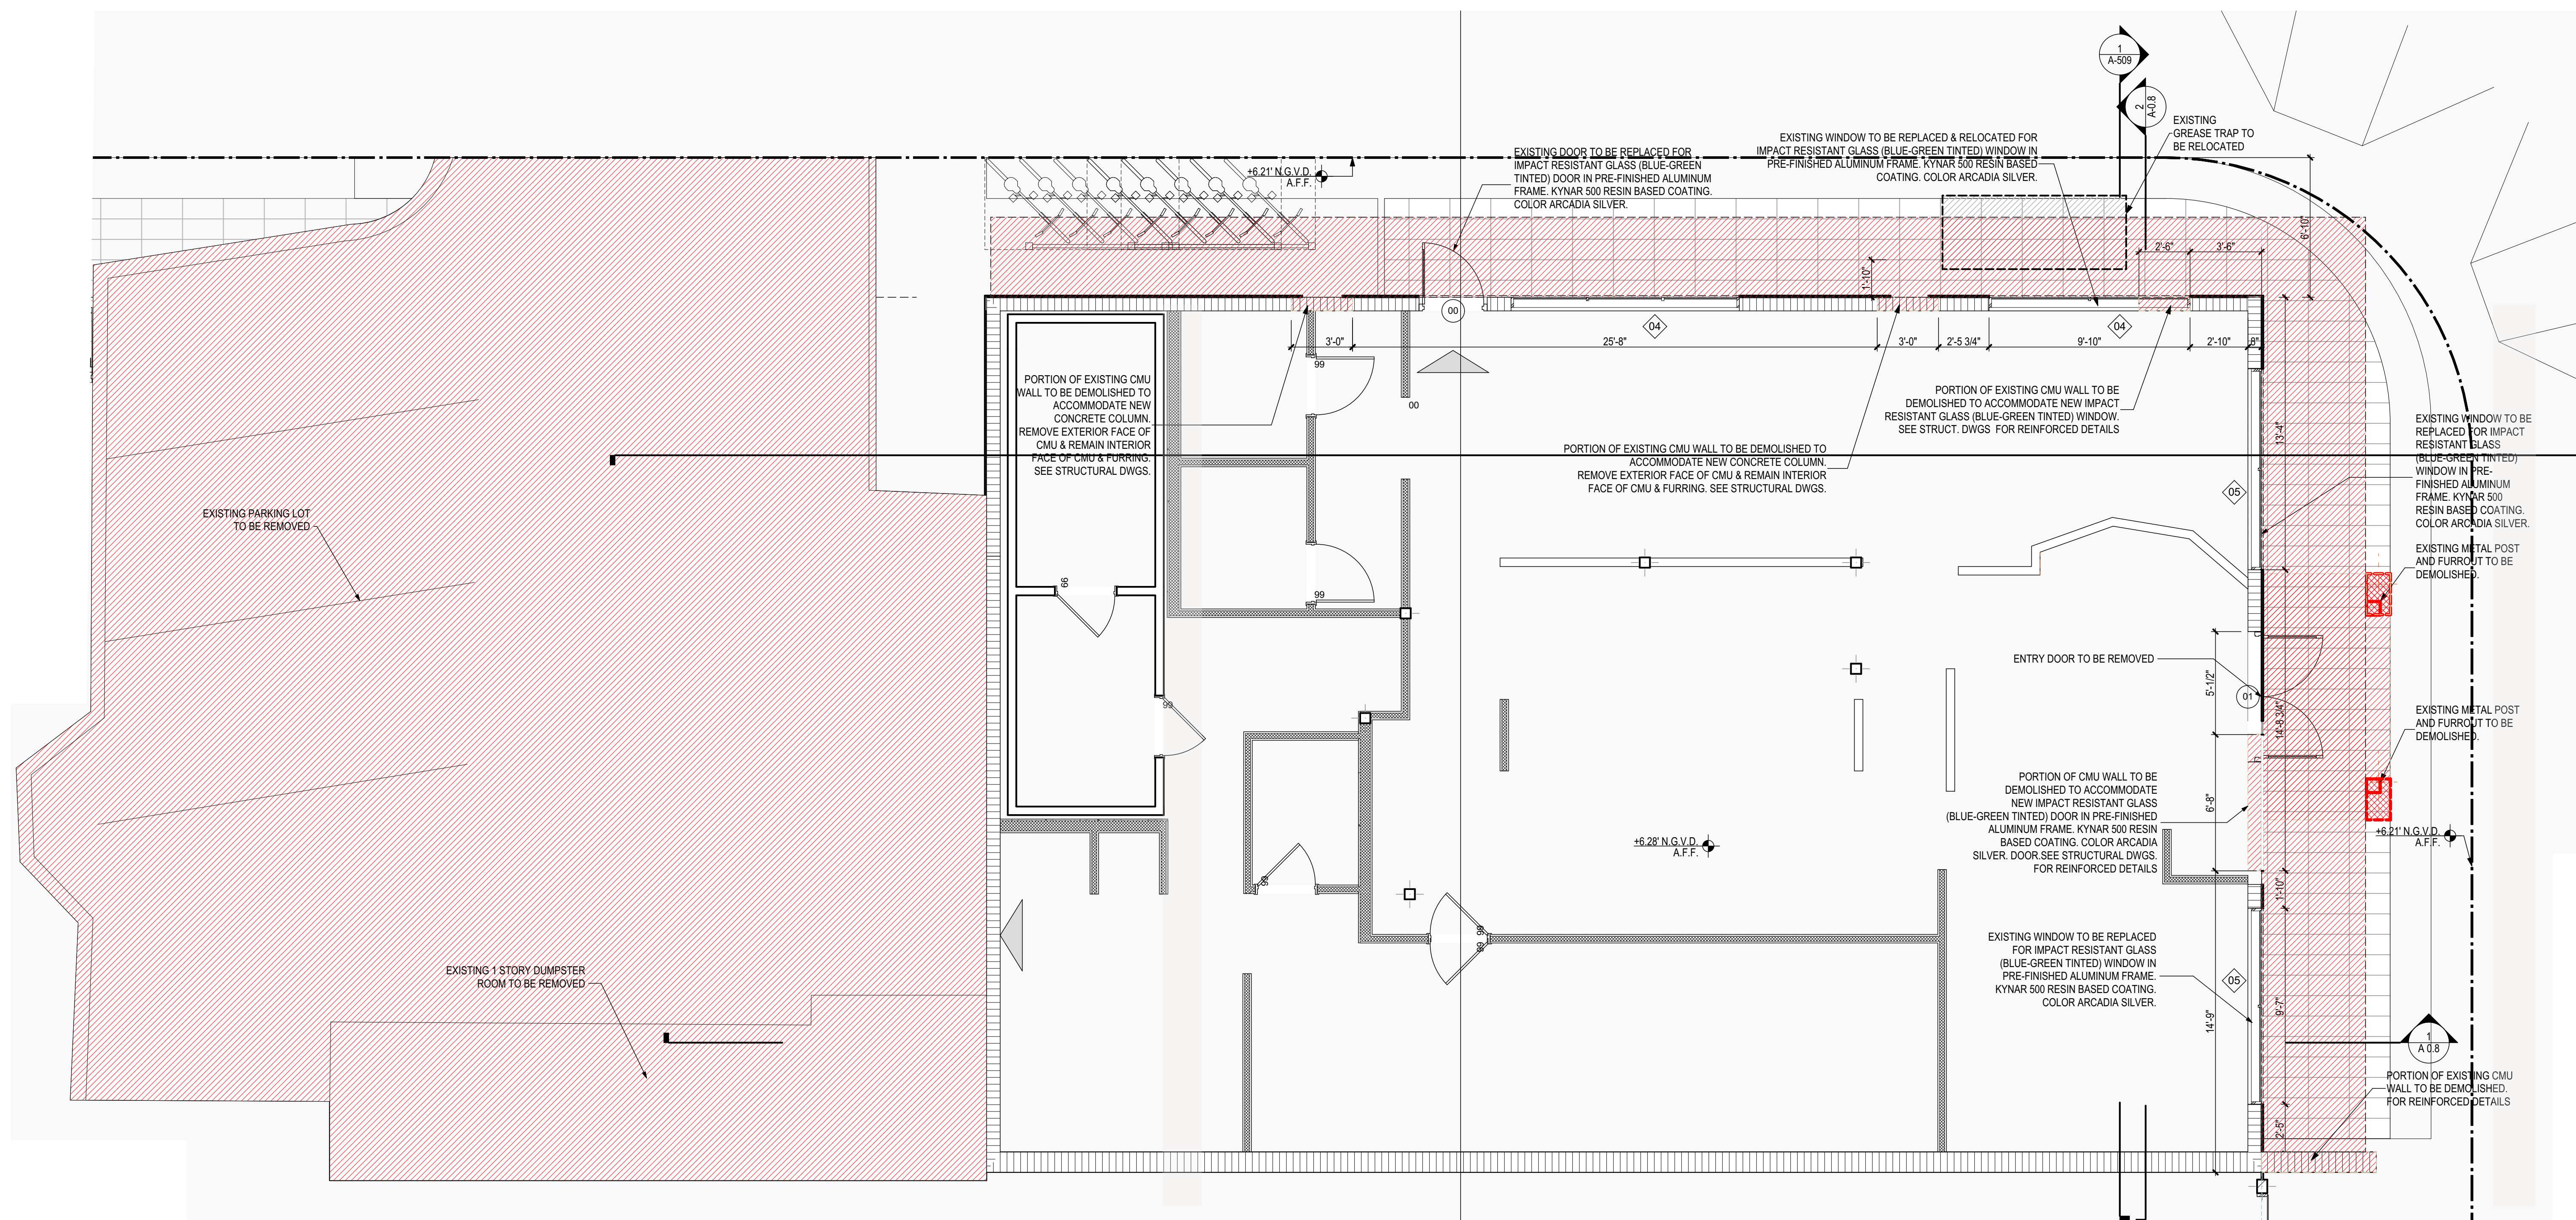



DENNY'S RESTAURANT - DEMOLITION FLOOR PLAN 1

ELEVATION = +6'-0" N.G.V.D.


SCALE 1/4"=1'-0"

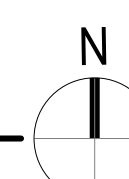

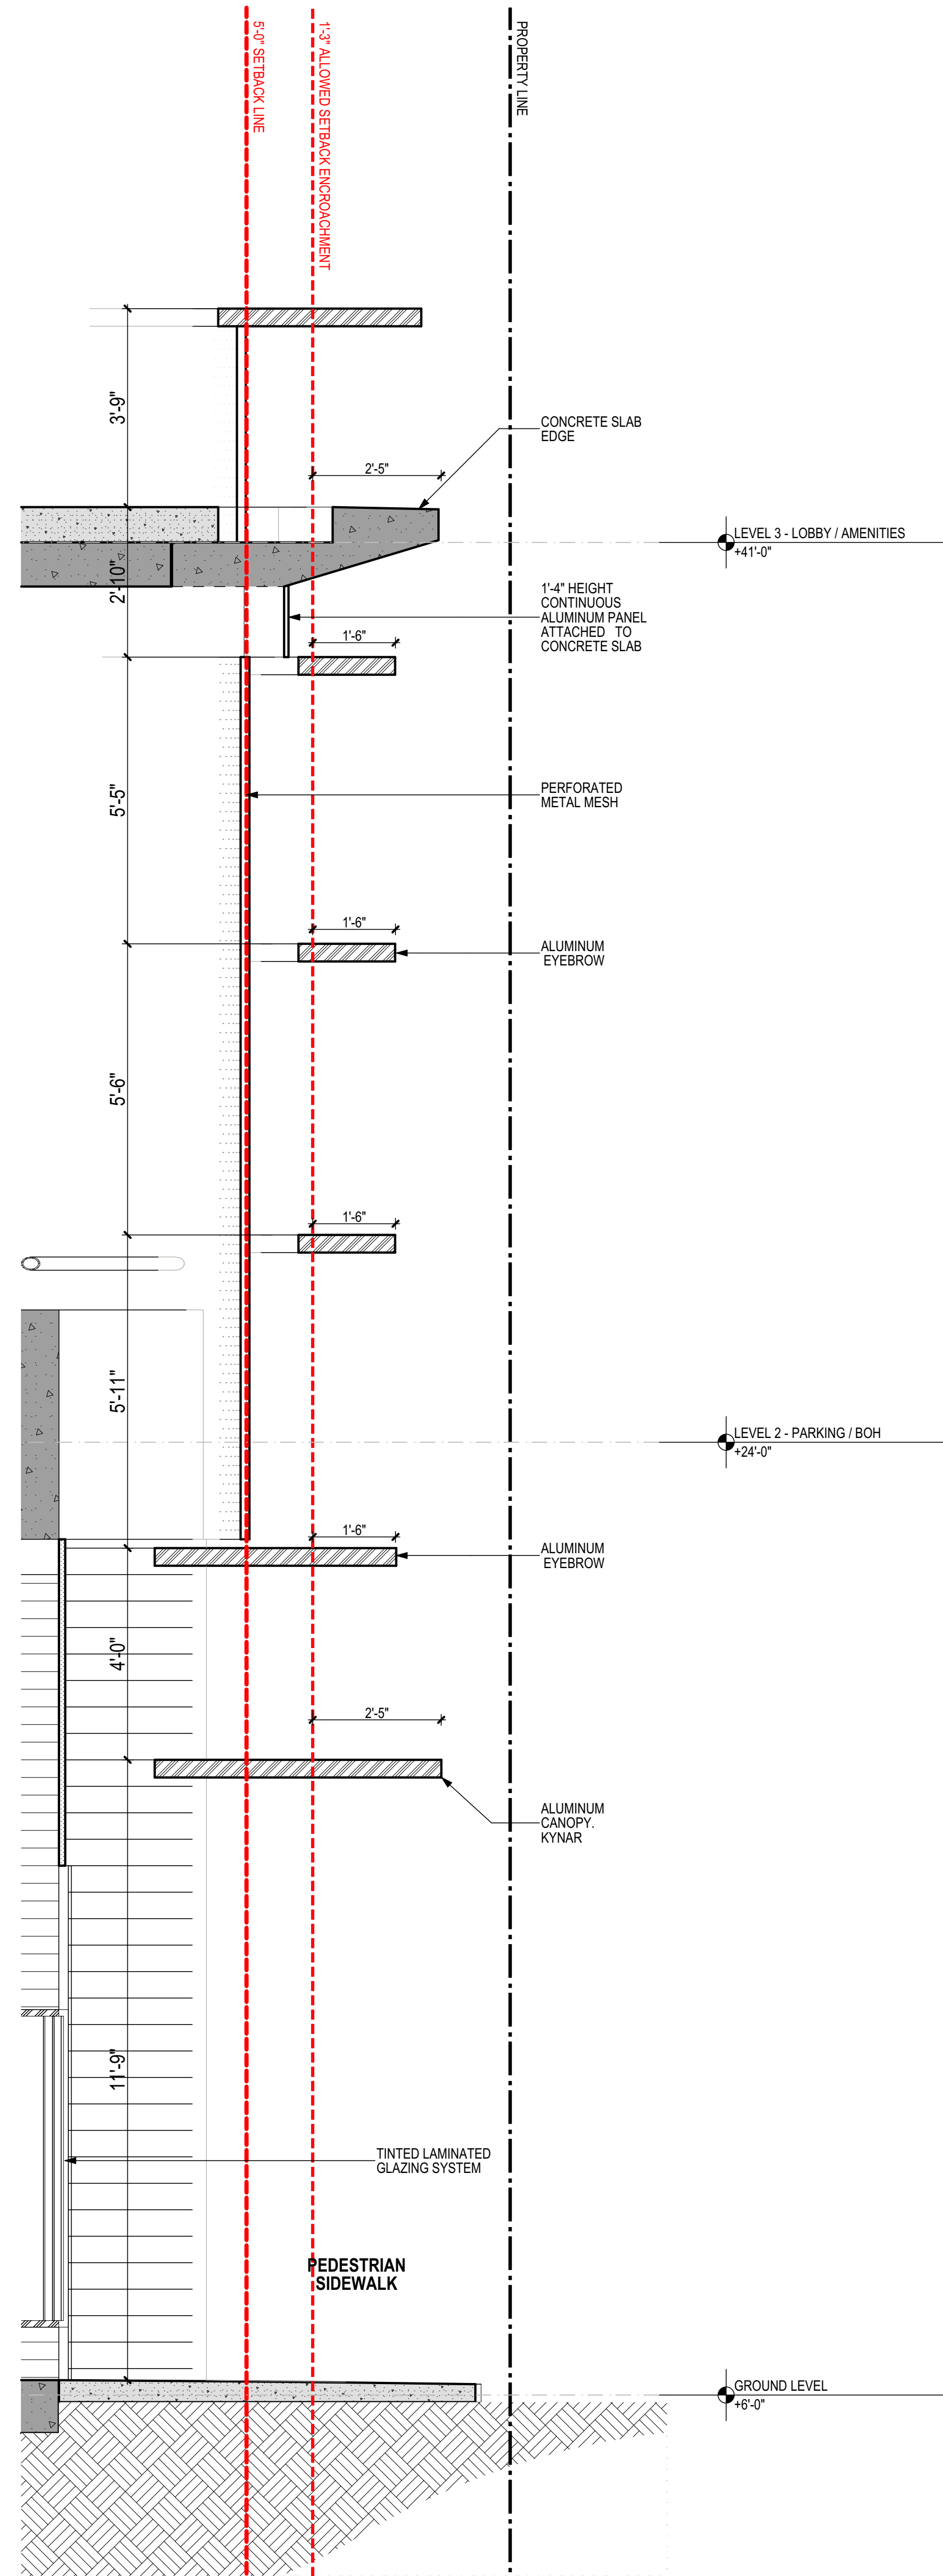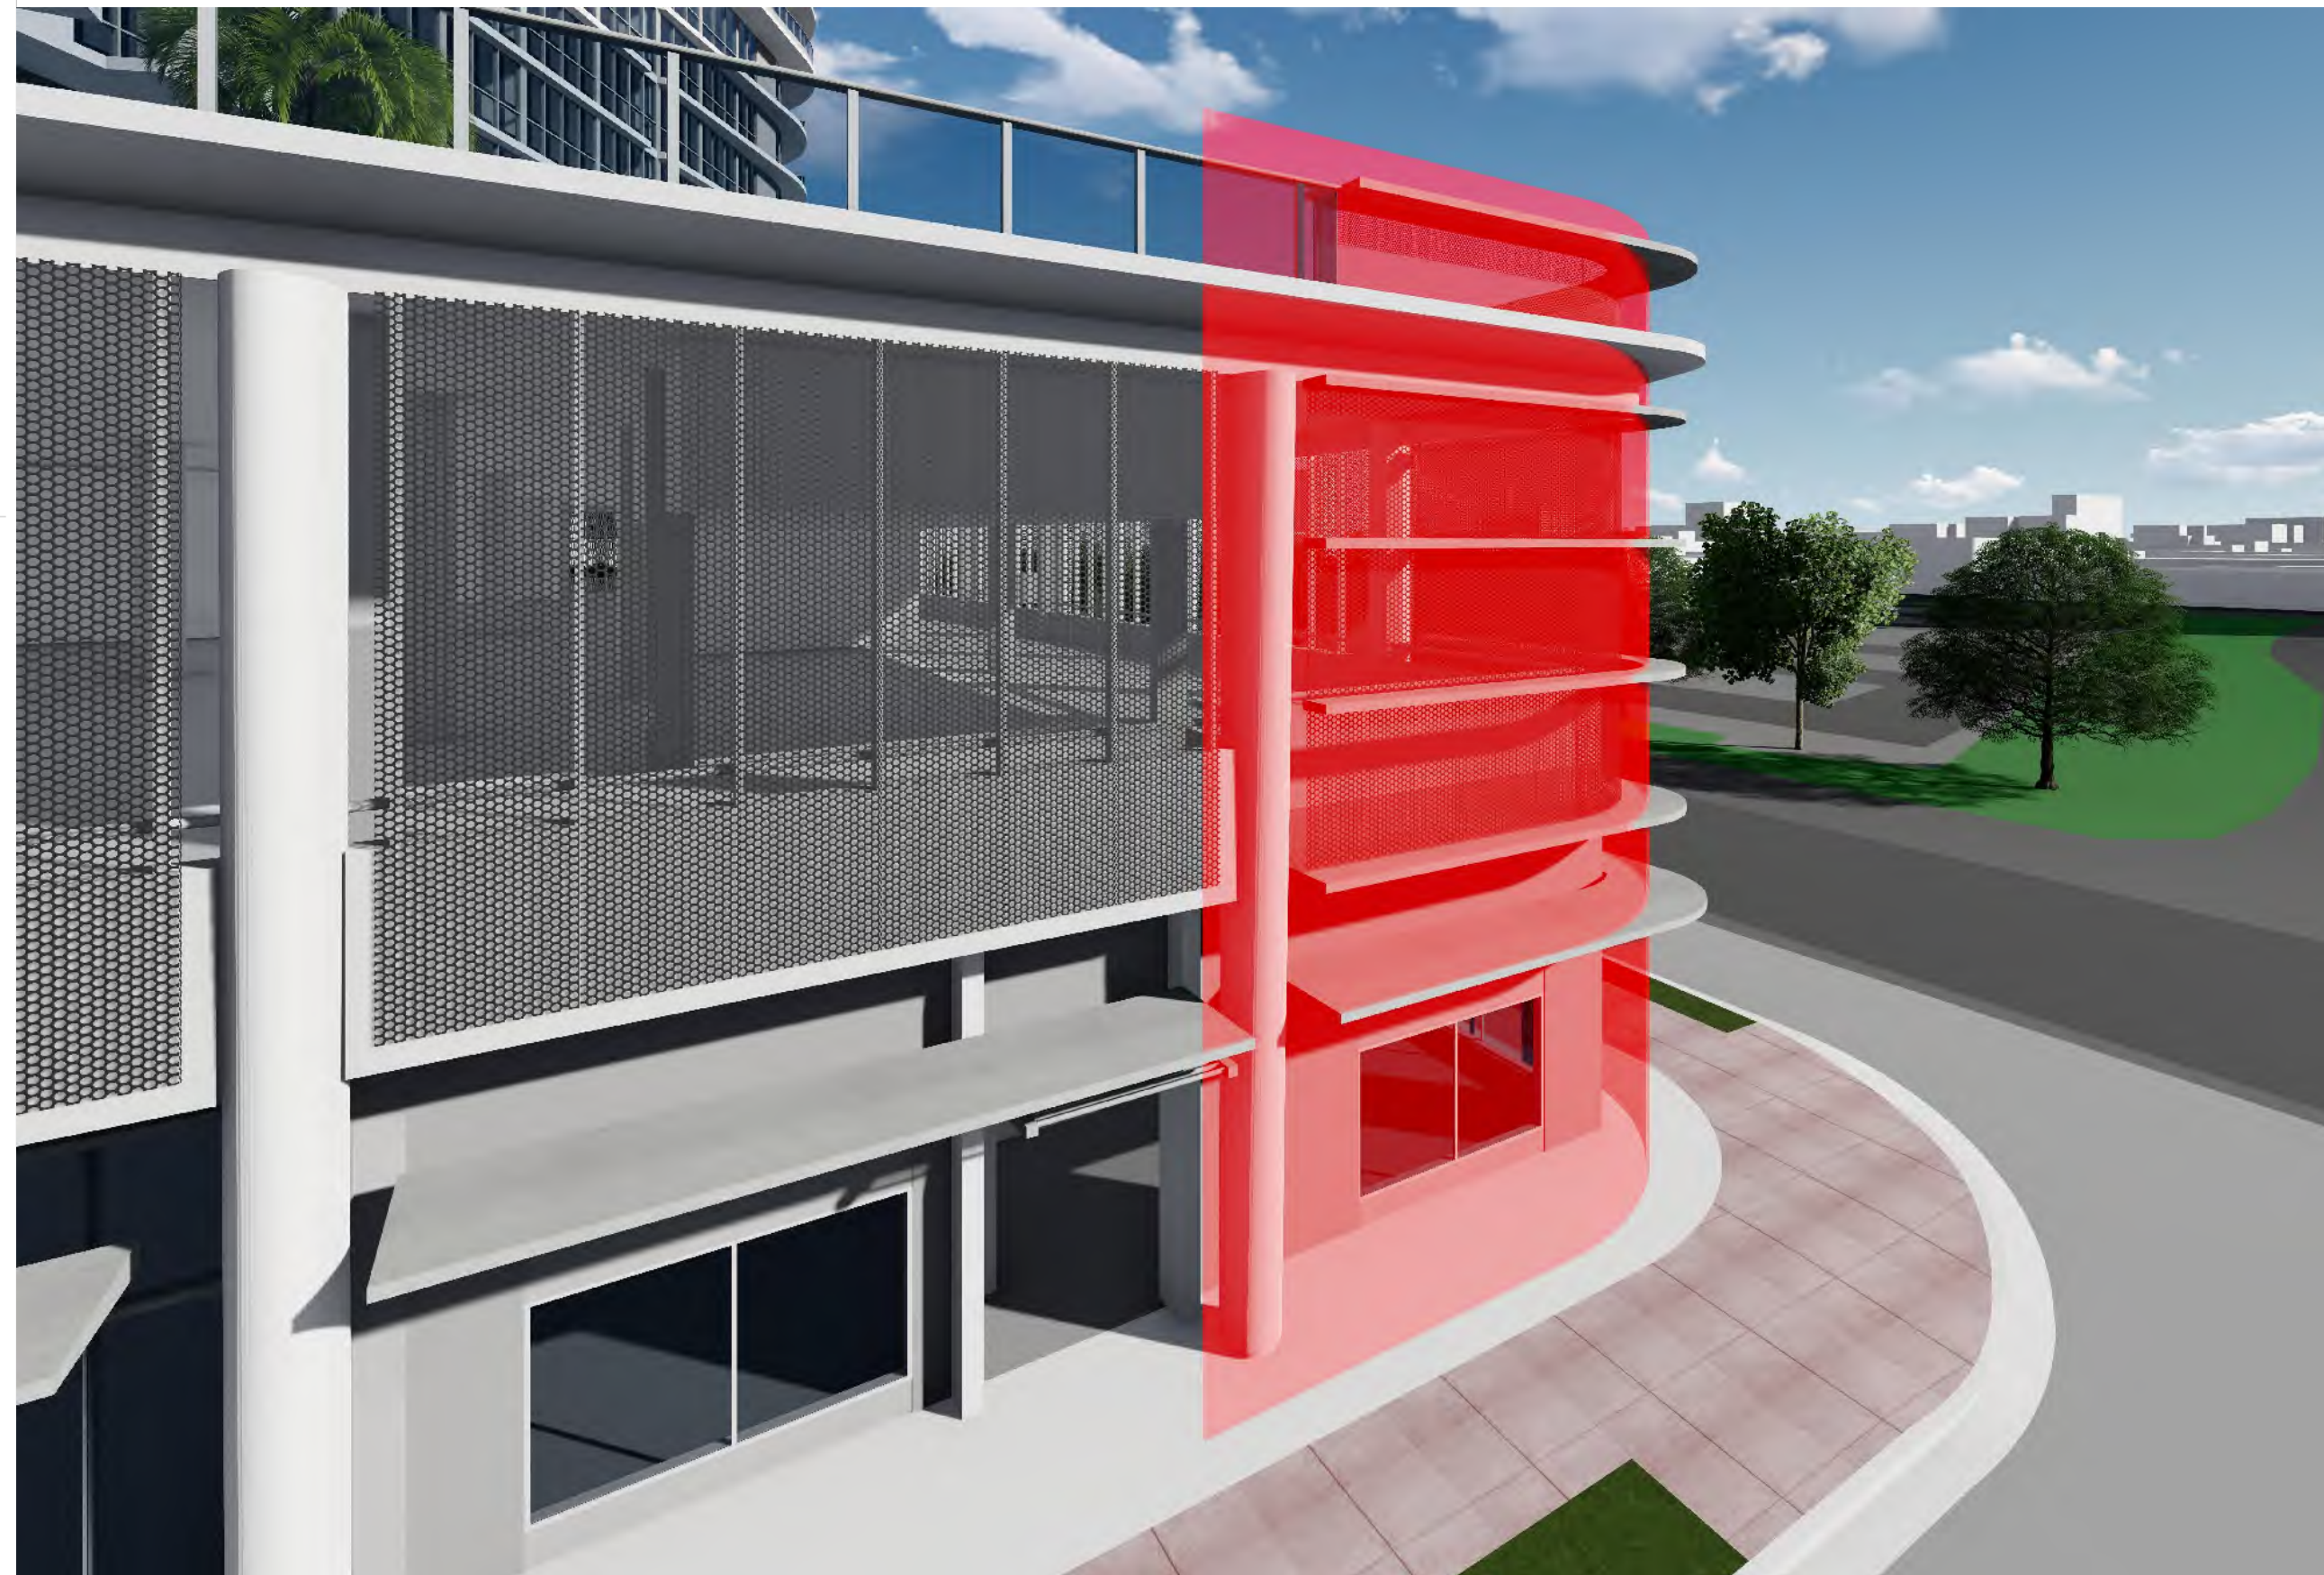

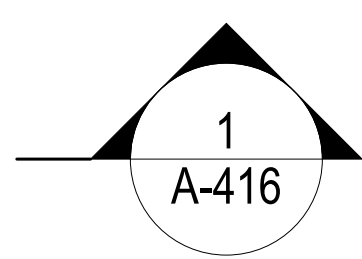

SCALE 1/2"=1'-0"

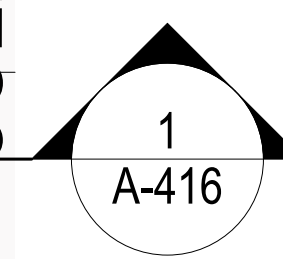

SCALE 1/2"=1'-0"



SCALE 1/2"=1'-0"



SCALE 1/2"=1'-0"

**72+COLLINS HOTEL &
CONDOMINIUM**
7118 - 7140 COLLINS AVENUE & 7121 - 7145 HARDING AVENUE
MIAMI BEACH - FLORIDA. 33141

Permit Revisions

Owner Information
COLLINS & 72nd.
DEVELOPERS

9537 Harding Avenue
Surfside, Florida 33154

(305) 867-6344

Consultant

Design by

Luis O. Revuelta
AR-0007972

ZONING PRESENTATION

Date
04.06.2018

Scale
AS SHOWN


Project No.
1729

Sheet Name

ENLARGED - EAST
FACADE


Sheet No.

D.006

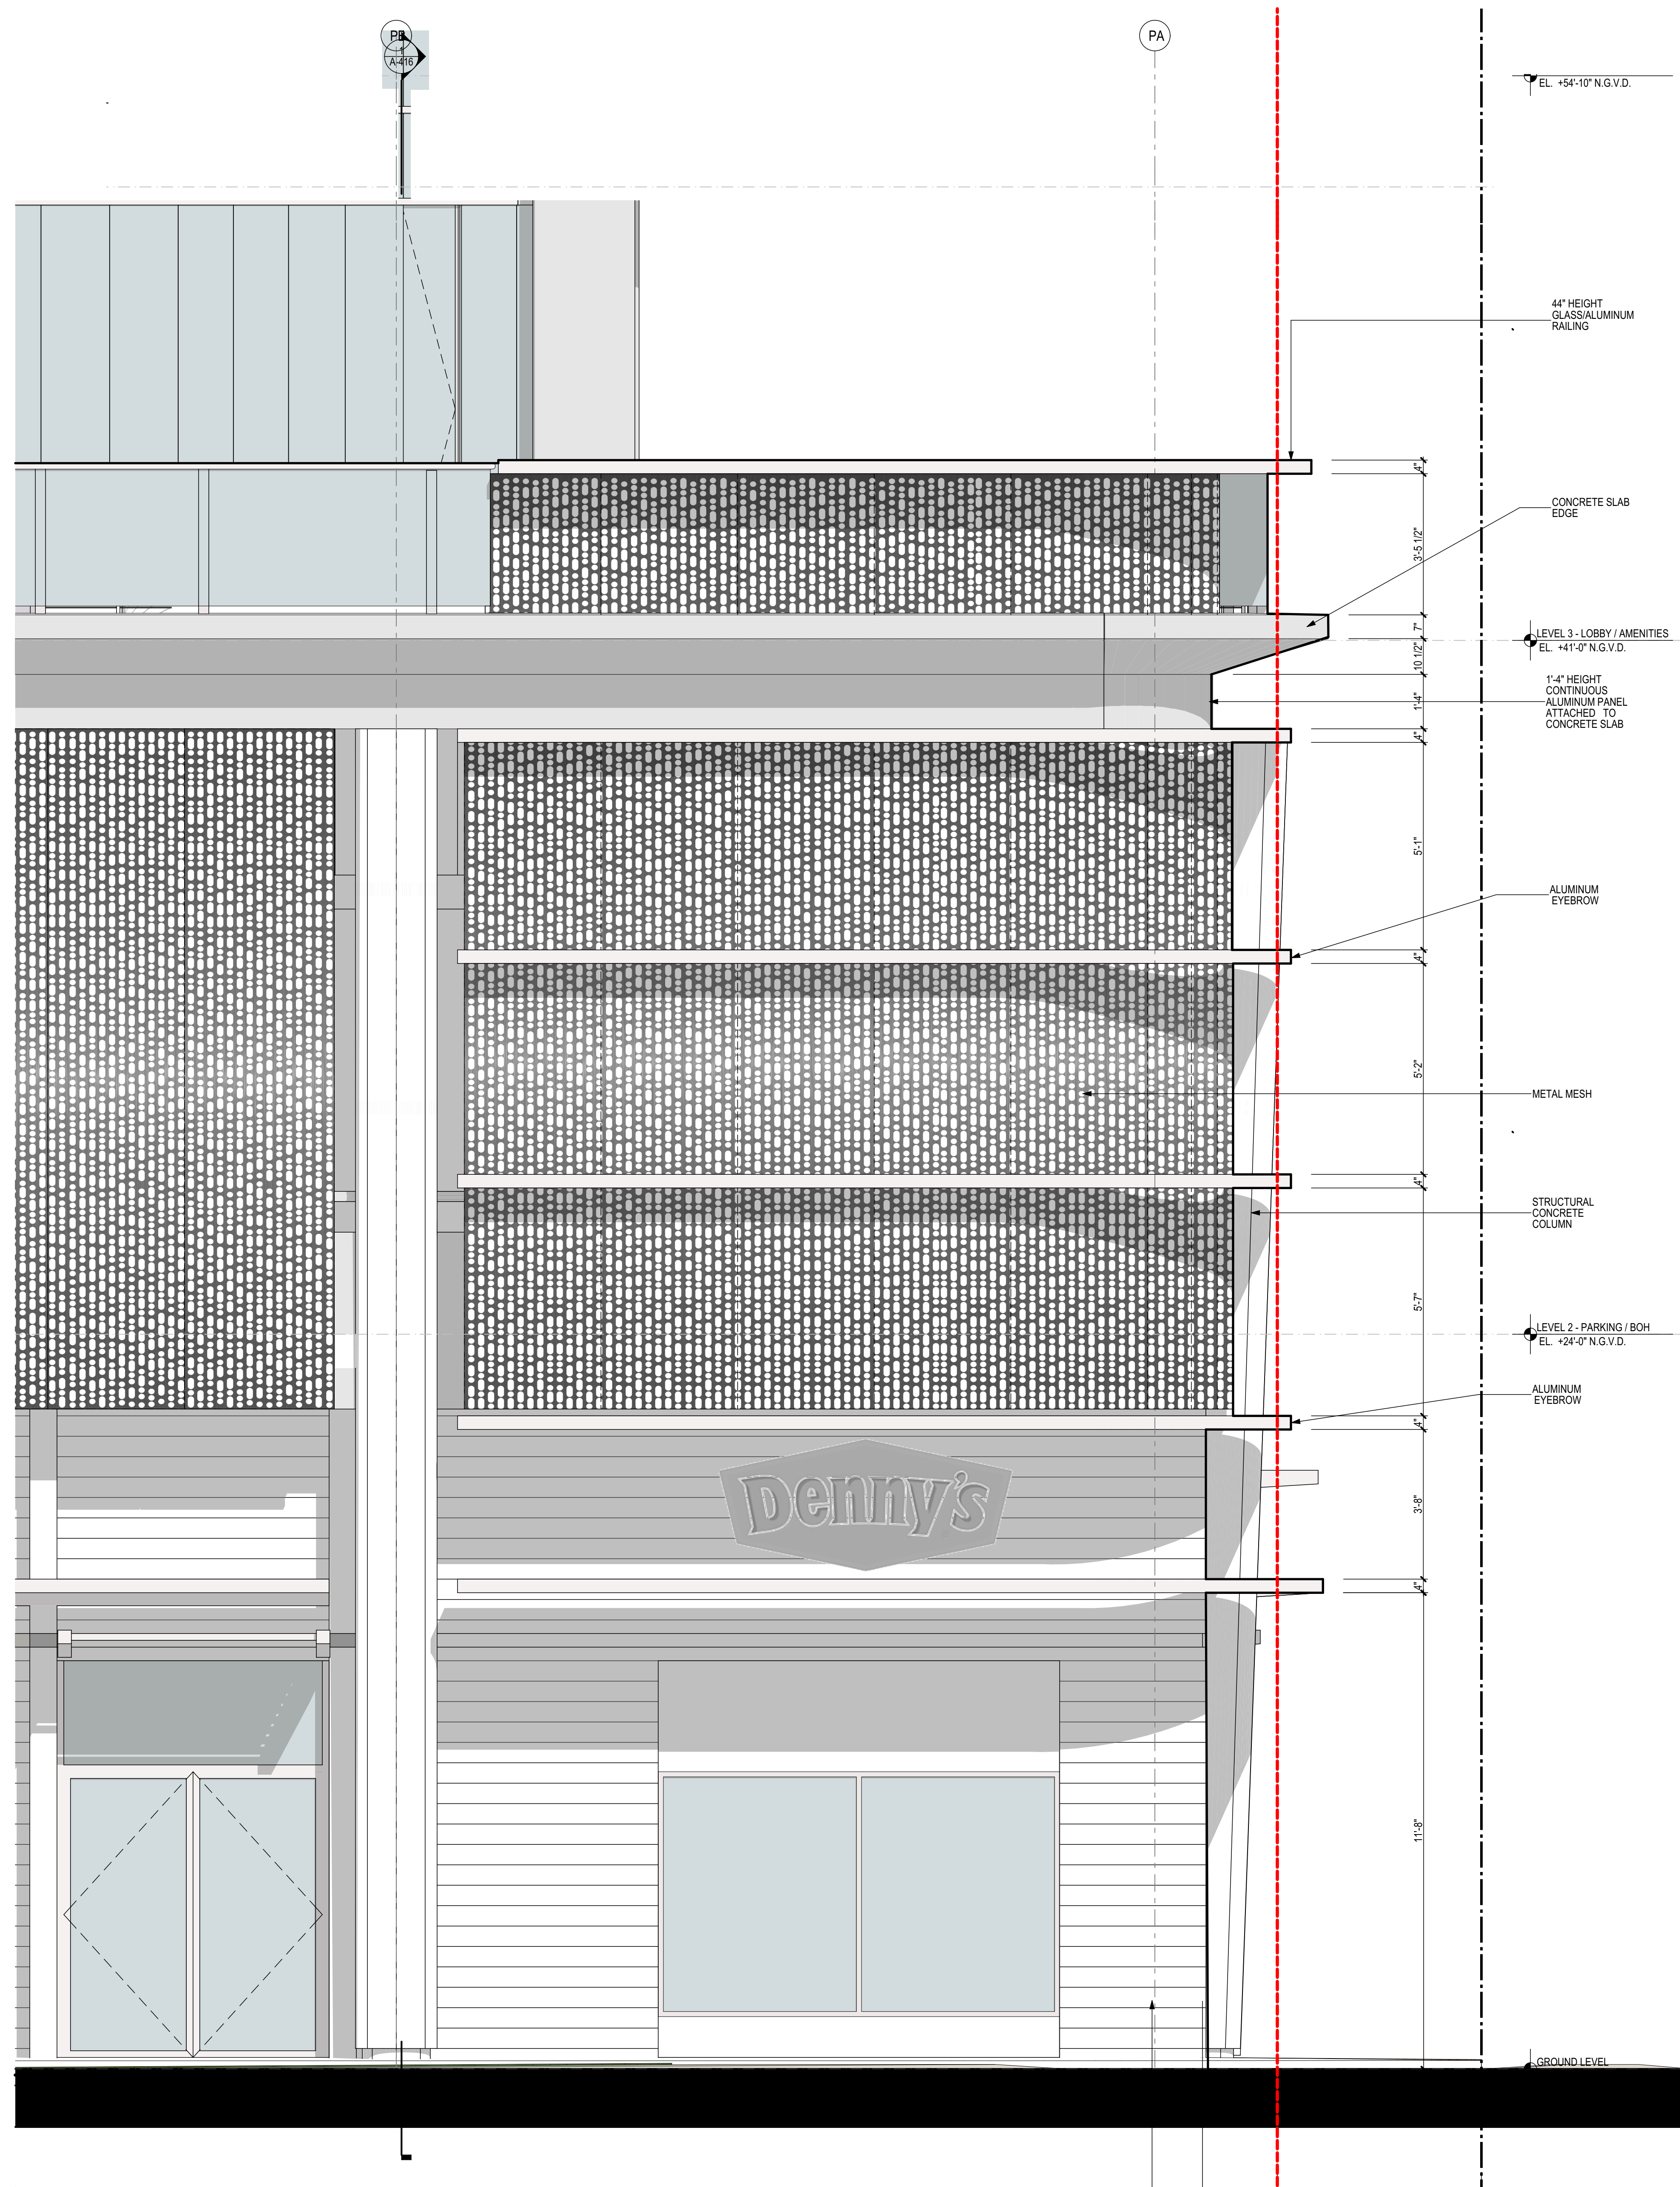

ENLARGED EAST FACADE | 2

SCALE 1/2"=1'-0"

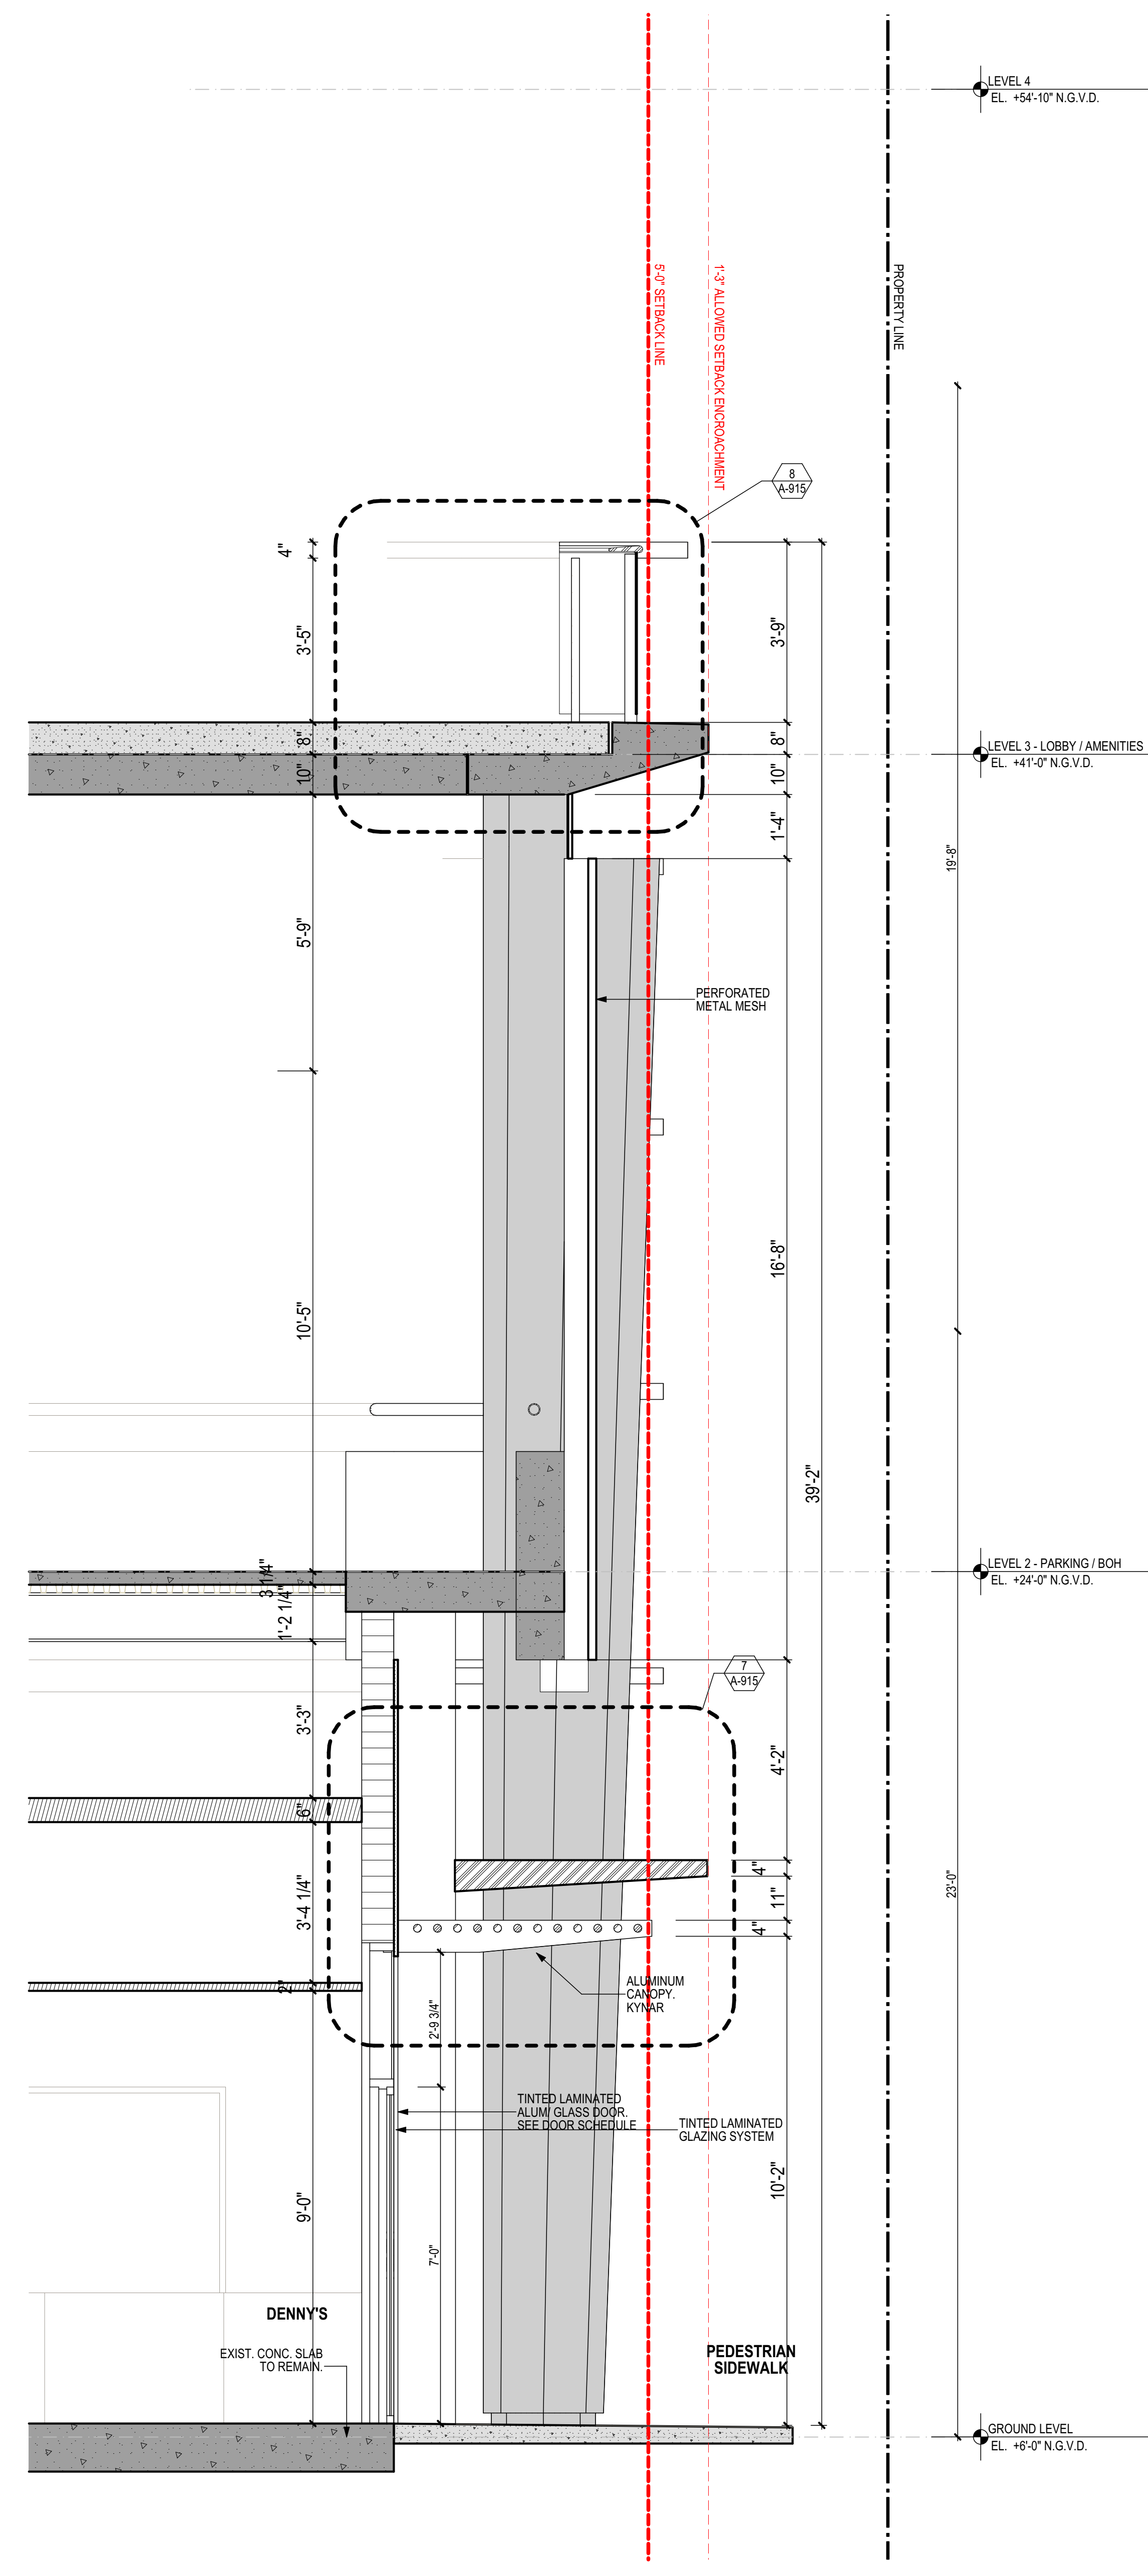

WALL SECTION @ EAST FACADE | 1

SCALE 1/2"=1'-0"