



PERMIT BOOK

CS#: 66731
Address: SEC Collins Ave & 15th Street
Miami Beach, FL 33139




February 1, 2018


File Path: Active\ACCOUNTS\C\CVS pharmacy\Locations 2016\749_New Builds\749_66731_Miami Beach_FL_R4

Prepared by:



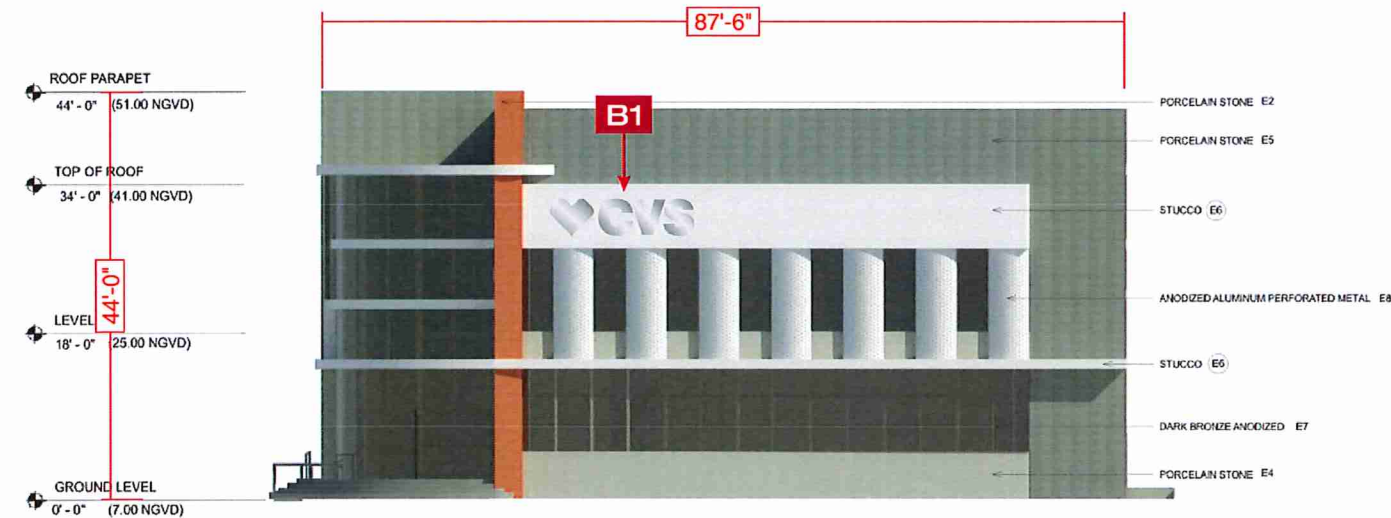



WEST ELEVATION

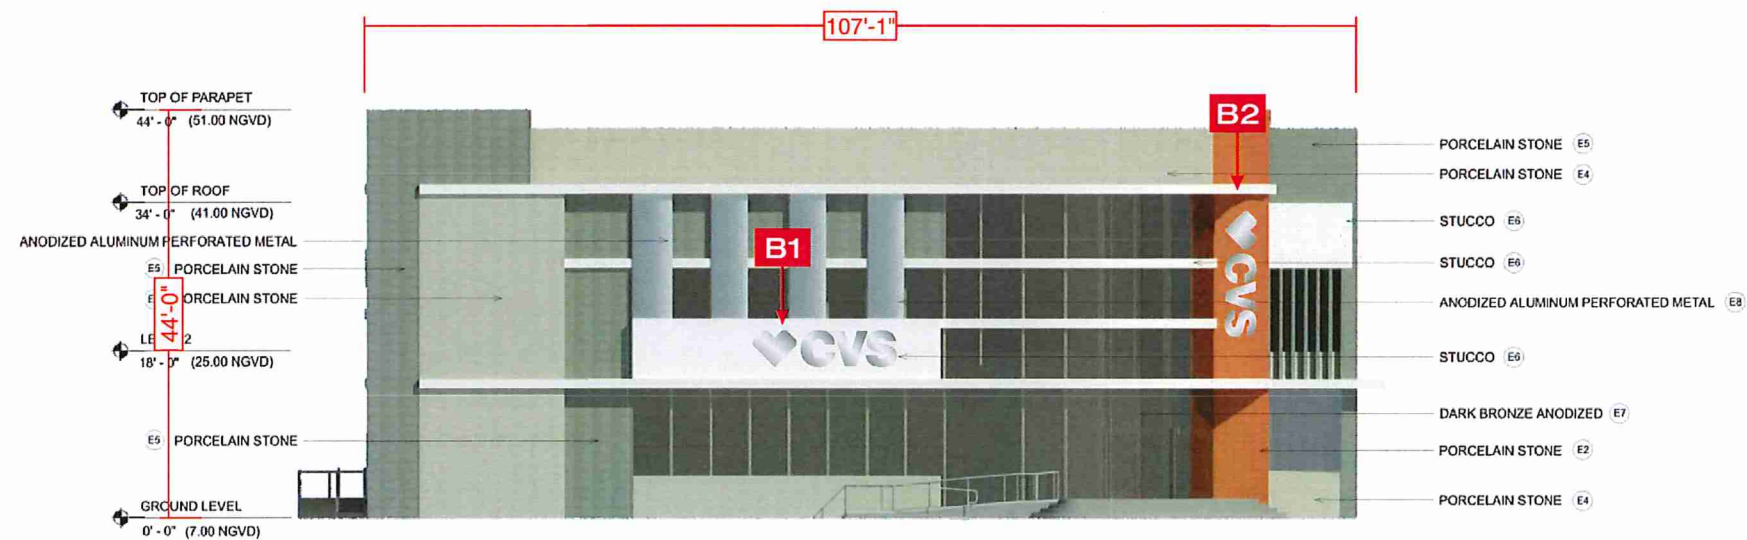

NORTH ELEVATION

Prepared by:




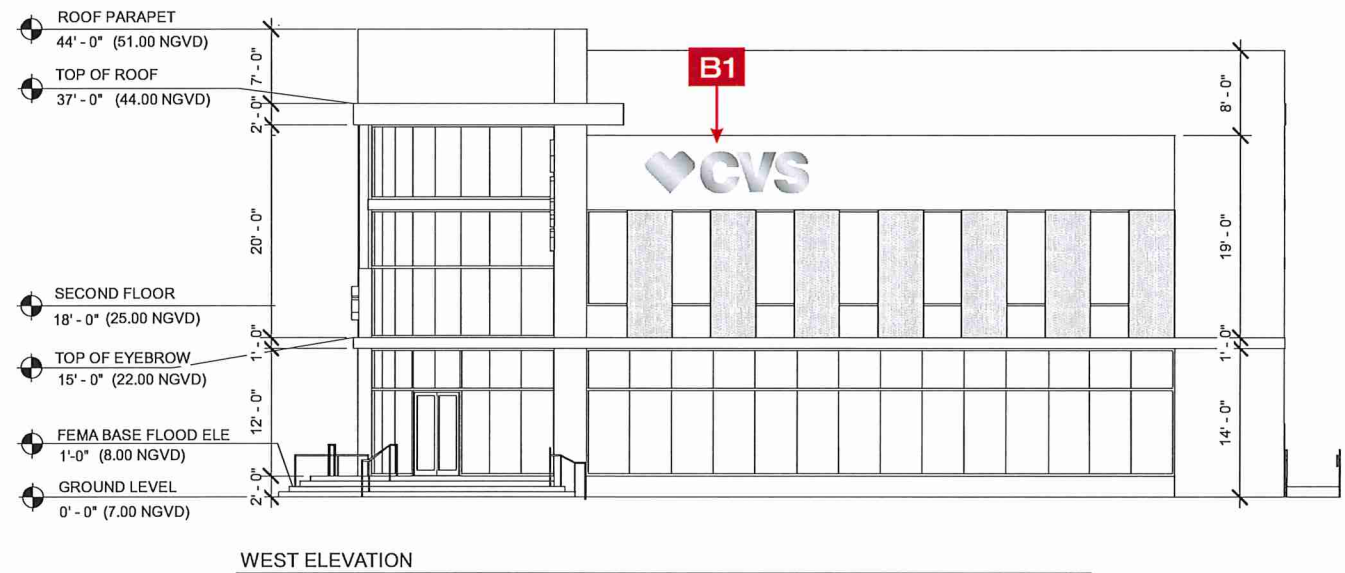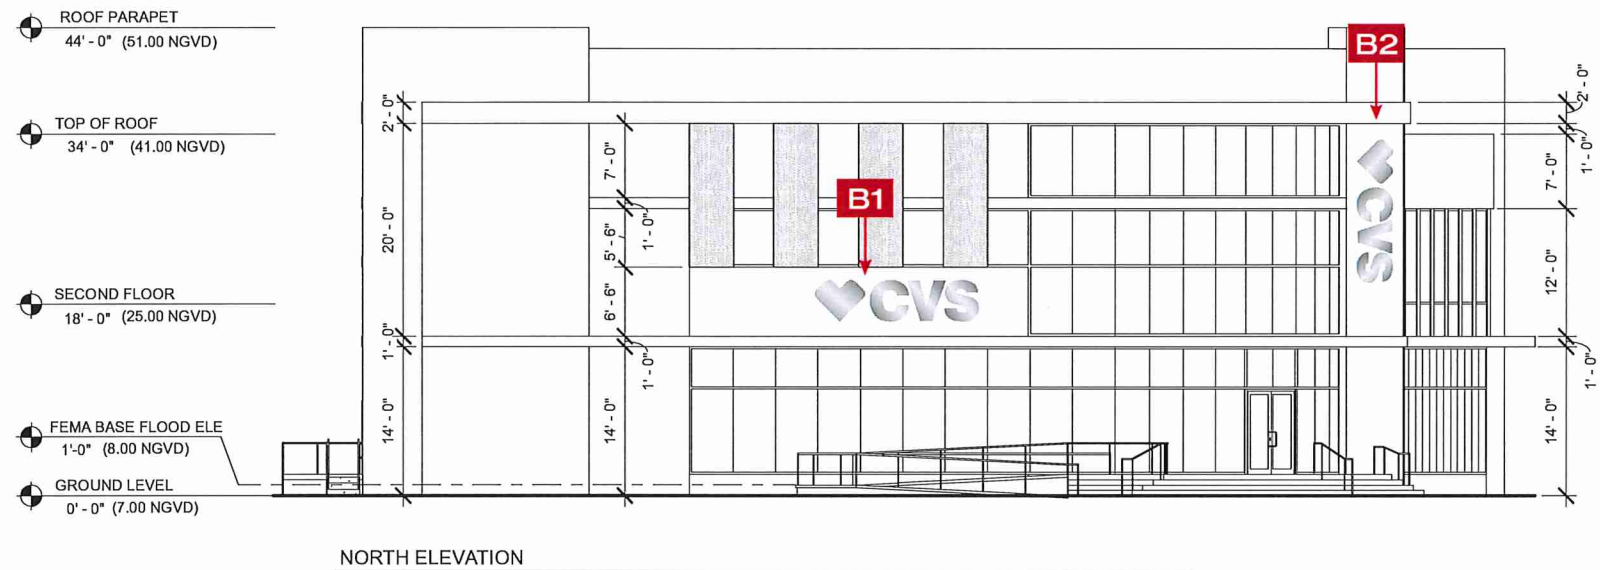

Prepared by:




Sign Placement - Site Plan

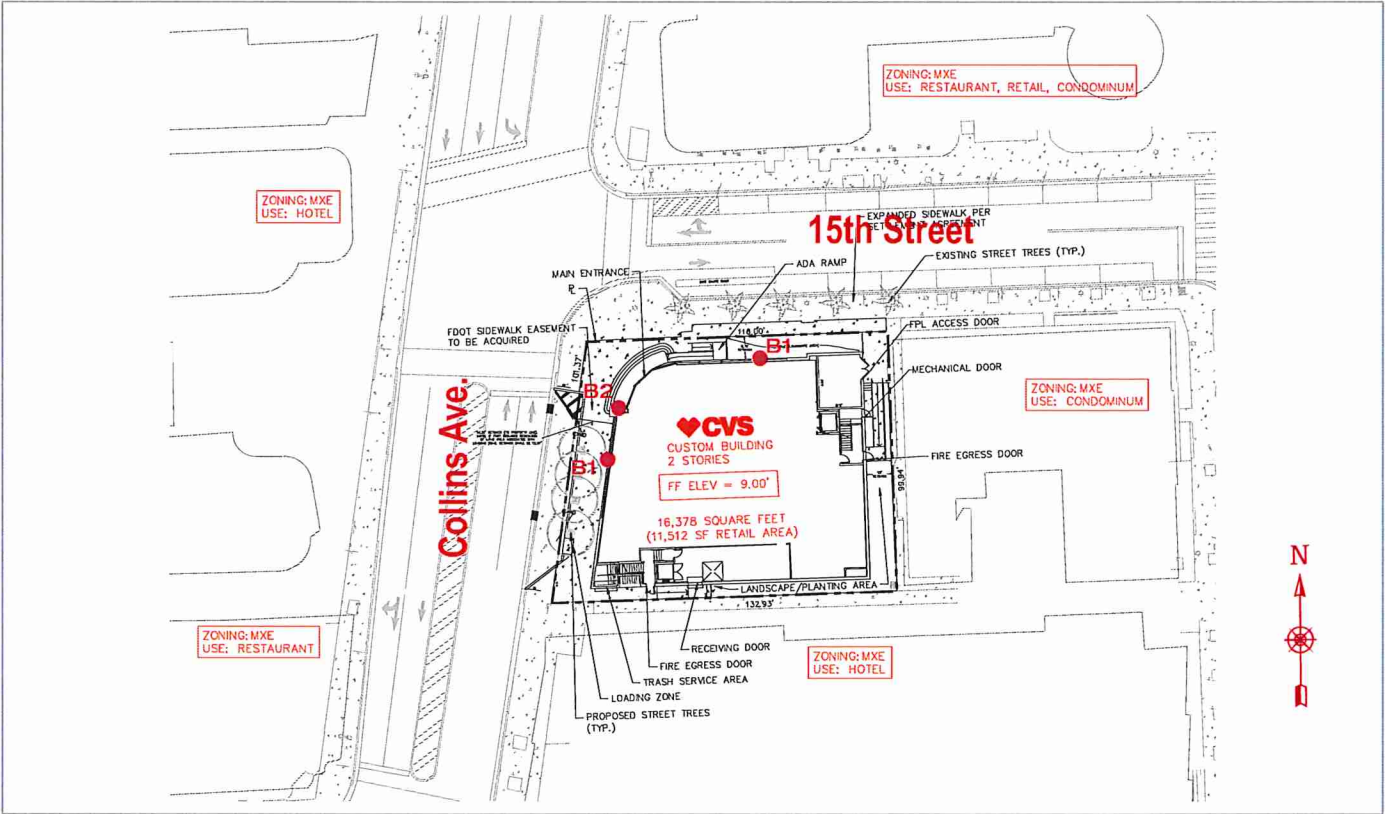

Sign Placement - Sign Key

West Elevation			
B1		45 1/8"H x 186 9/16"W	58.46 SqFt
Total Proposed		58.46 SqFt	

North Elevation			
B1		45 1/8"H x 186 9/16"W	58.46 SqFt
B2		39 1/2"H x 163 5/16"W	44.80 SqFt
Total Proposed		116.92 SqFt	

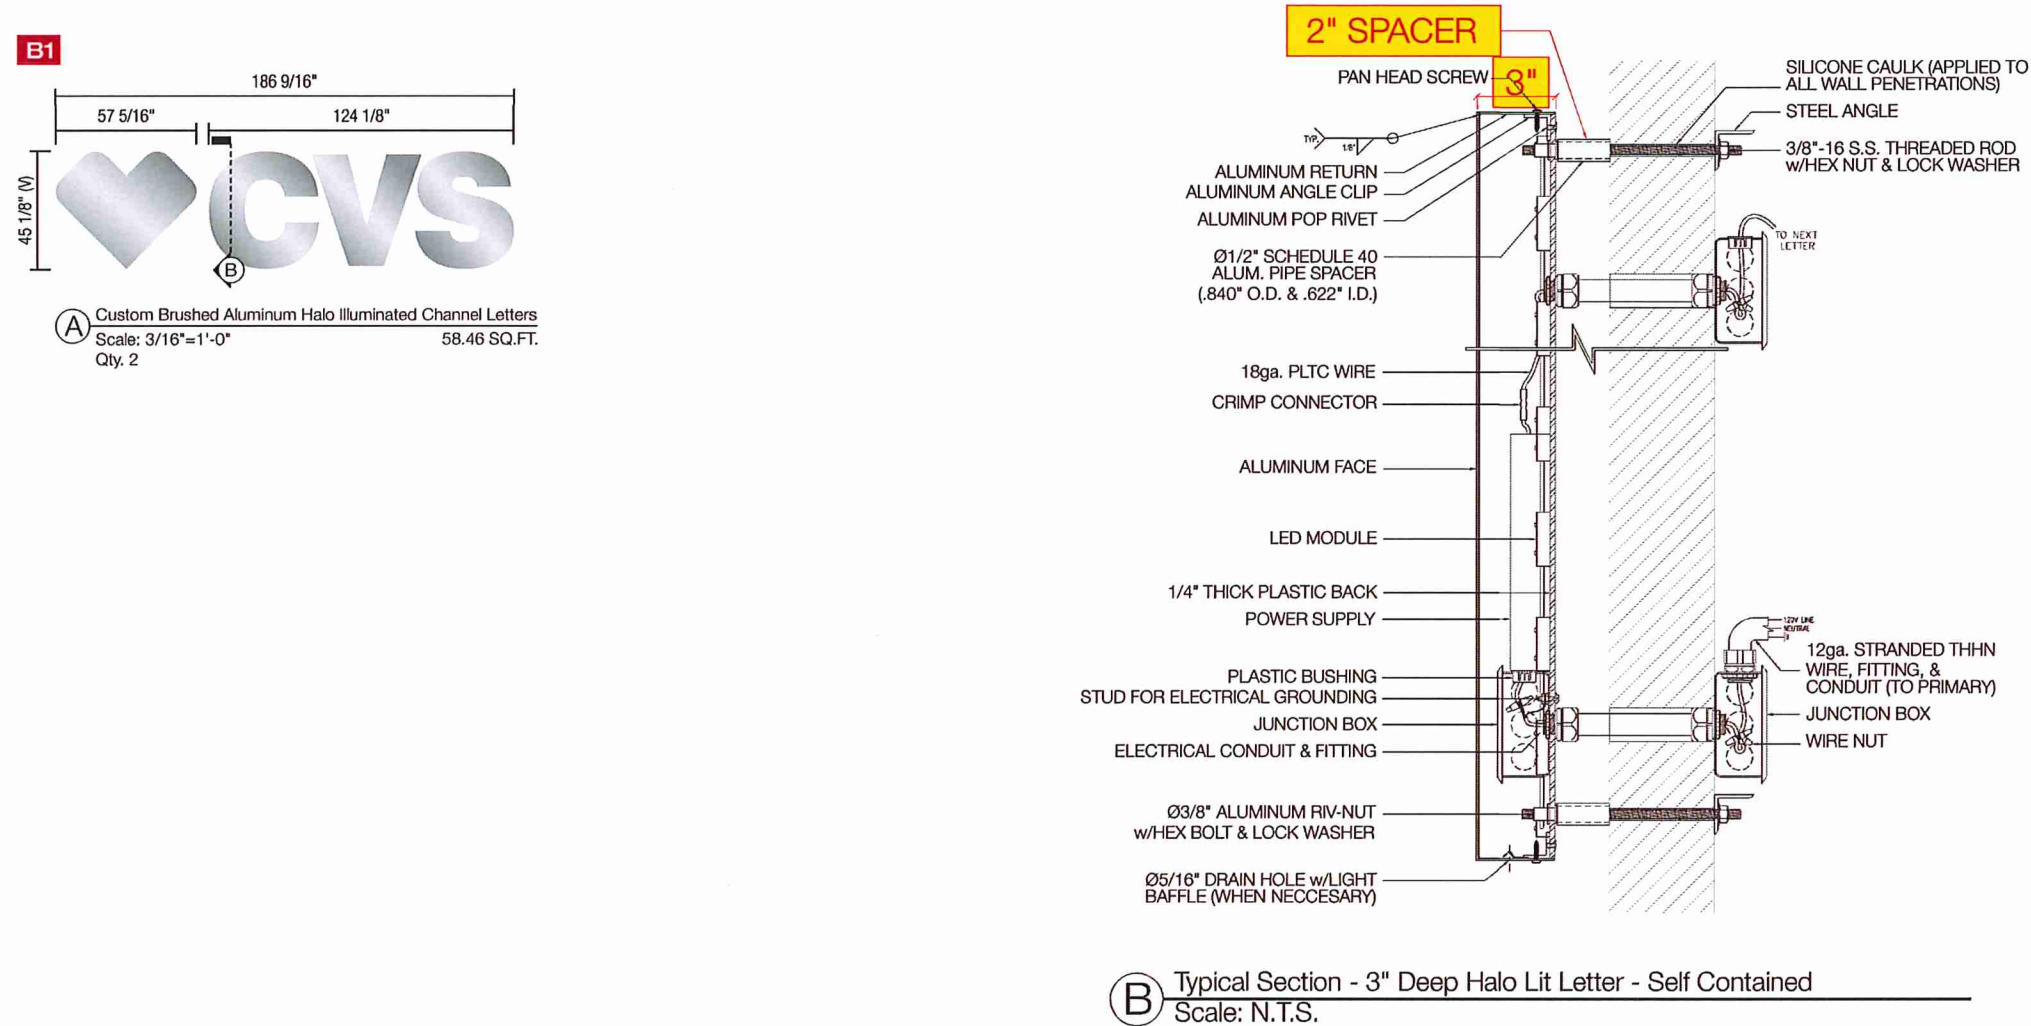


Specifications

Internally Halo Illuminated Channel Letters (Horizontal)

- White LED Illumination
- 120V Power Supplies
- Mounted to existing fascia as required

SECTION						
ANCHOR TYPE	Ø1/2" SLEEVE ANCHOR (Ø3/8" BOLT), 2" MINIMUM EMBEDMENT	Ø3/8" EXPANSION ANCHOR, 2 1/2" MINIMUM EMBEDMENT	Ø3/8" LAG BOLT, 3" MINIMUM EMBEDMENT	Ø3/8" THREADED ROD	Ø3/8" THREADED ROD w/ALUMINUM OR PVC COMPRESSION SLEEVE	Ø3/8" PIVOTING TOGGLE BOLT
WALL TYPE	CMU, BRICK	PRE-CAST CONCRETE, CONCRETE	WOOD BLOCKING	WOOD, CONCRETE BLOCK, EIFS WALL SYSTEMS	EIFS WALL w/ FOAM INSULATION	5/8" THICK MIN. PLYWOOD

Mounting Options
Scale: N.T.S.

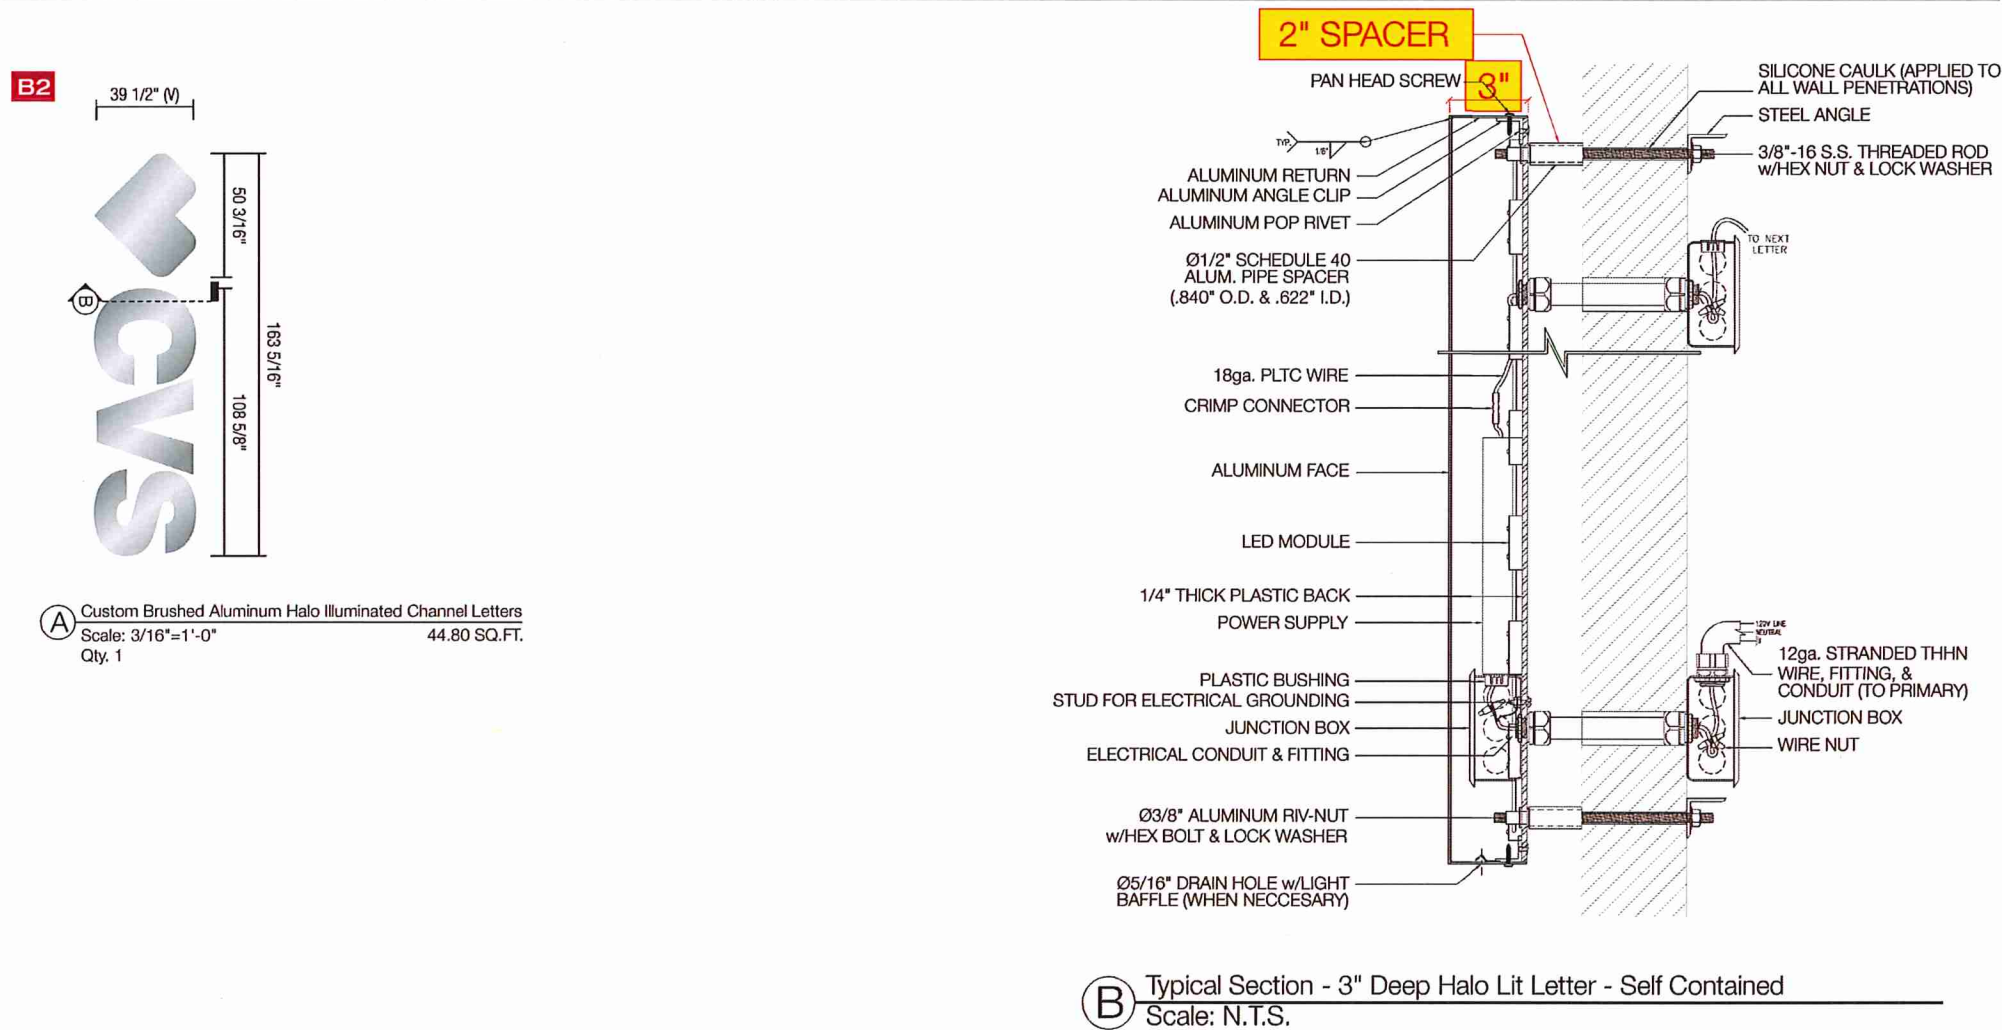

- Specifications**
- Internally Halo Illuminated Channel Letters (Horizontal)
- White LED Illumination
 - 120V Power Supplies
 - Mounted to existing fascia as required

SECTION						
ANCHOR TYPE	Ø1/2" SLEEVE ANCHOR (Ø3/8" BOLT), 2" MINIMUM EMBEDMENT	Ø3/8" EXPANSION ANCHOR, 2 1/2" MINIMUM EMBEDMENT	Ø3/8" LAG BOLT, 3" MINIMUM EMBEDMENT	Ø3/8" THREADED ROD	Ø3/8" THREADED ROD w/ALUMINUM OR PVC COMPRESSION SLEEVE	Ø3/8" PIVOTING TOGGLE BOLT
WALL TYPE	CMU, BRICK	PRE-CAST CONCRETE, CONCRETE	WOOD BLOCKING	WOOD, CONCRETE BLOCK, EIFS WALL SYSTEMS	EIFS WALL w/ FOAM INSULATION	5/8" THICK MIN. PLYWOOD

Mounting Options
Scale: N.T.S.