REQUEST FOR HPB APPROVAL FOR: RETRACTABLE AWNING

JULY 2017


MIAMI BEACH, FL.

740 OCEAN DR.



740 OCEAN DR.



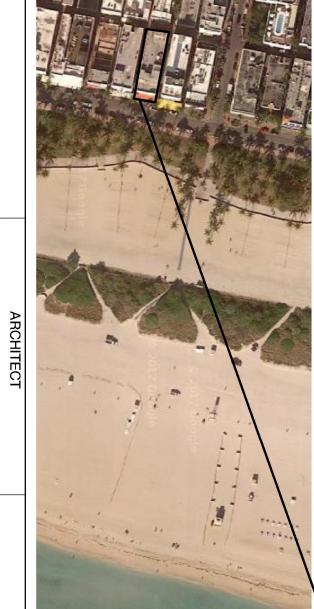

ARCHITECTURAL: SHEET INDEX

| 4 α ν - 1 | 1. A-0.0 2. A-0.1 3. A-0.2 4. A-0.3 | COVER SHEET LOCATION SURVEY SURVEY |
|------------------|--|------------------------------------|
| 'n | A-0.1 | LOCATION |
| ω | A-0.2 | SURVEY |
| 4 | A-0.3 | SITE PLAN |
| <u>ن</u> | A-1.0 | FLOOR PLAN |
| 6 | A-2.0 | AWNING DETAILS |
| 7. | A-2.1 | PHOTOS OF AWNING |
| 00 | A-3.0 | PICTURES |
| | | |

| SCALE: AS SHOWN | | | 740 Ocean Dr, Miami Beach, FL 33139 | | facie evidence of acceptance of these restrictions. | (310)-795-0484 |
|-----------------|--------------------------|-----------------------|-------------------------------------|---|--|----------------|
| LUCA | | MIAMI BEACH, FL 33139 | | A SOLUTION OF THE PROPERTY OF | DESIGN project without the written consent of CHAVARRY DESIGN. Visual contact with these drawings and/or constitution and/or constitution and/or constitution and/or constitution and/or constitution. | DESIGN |
| | | EACT ONOOL | | License No. AR0014652 | | AVARRY |
| | | EVCT CDOID | Roulevard Hatel | Florida Architect's | CHAVARRY DESIGN. No part shall be | |
| | ⚠ 05-02-2018 CORRECTIONS | | | MANUEL A. FUNES, A.I.A. | These drawings and specifications, MANUEL A. FUNES, A.I.A ideas, designs and arraignments are, |) |
| Sheet T | Rev Date Issue | OWNER F | PROJECT | ARCHITECT | | DRAWN BY: |

| | DATE: JUNE, 2017 | SCALE: AS SHOWN | | | |
|--------------|------------------|-----------------|--------------------------|------------|---|
| A - 0.1 | NOITY | LOCATIC | | | |
| | | | 1 05-02-2018 CORRECTIONS | 05-02-2018 | ⊳ |
| Sheet Number | : Title | Sheet Title | Issue | Date Issue | ٩ |