


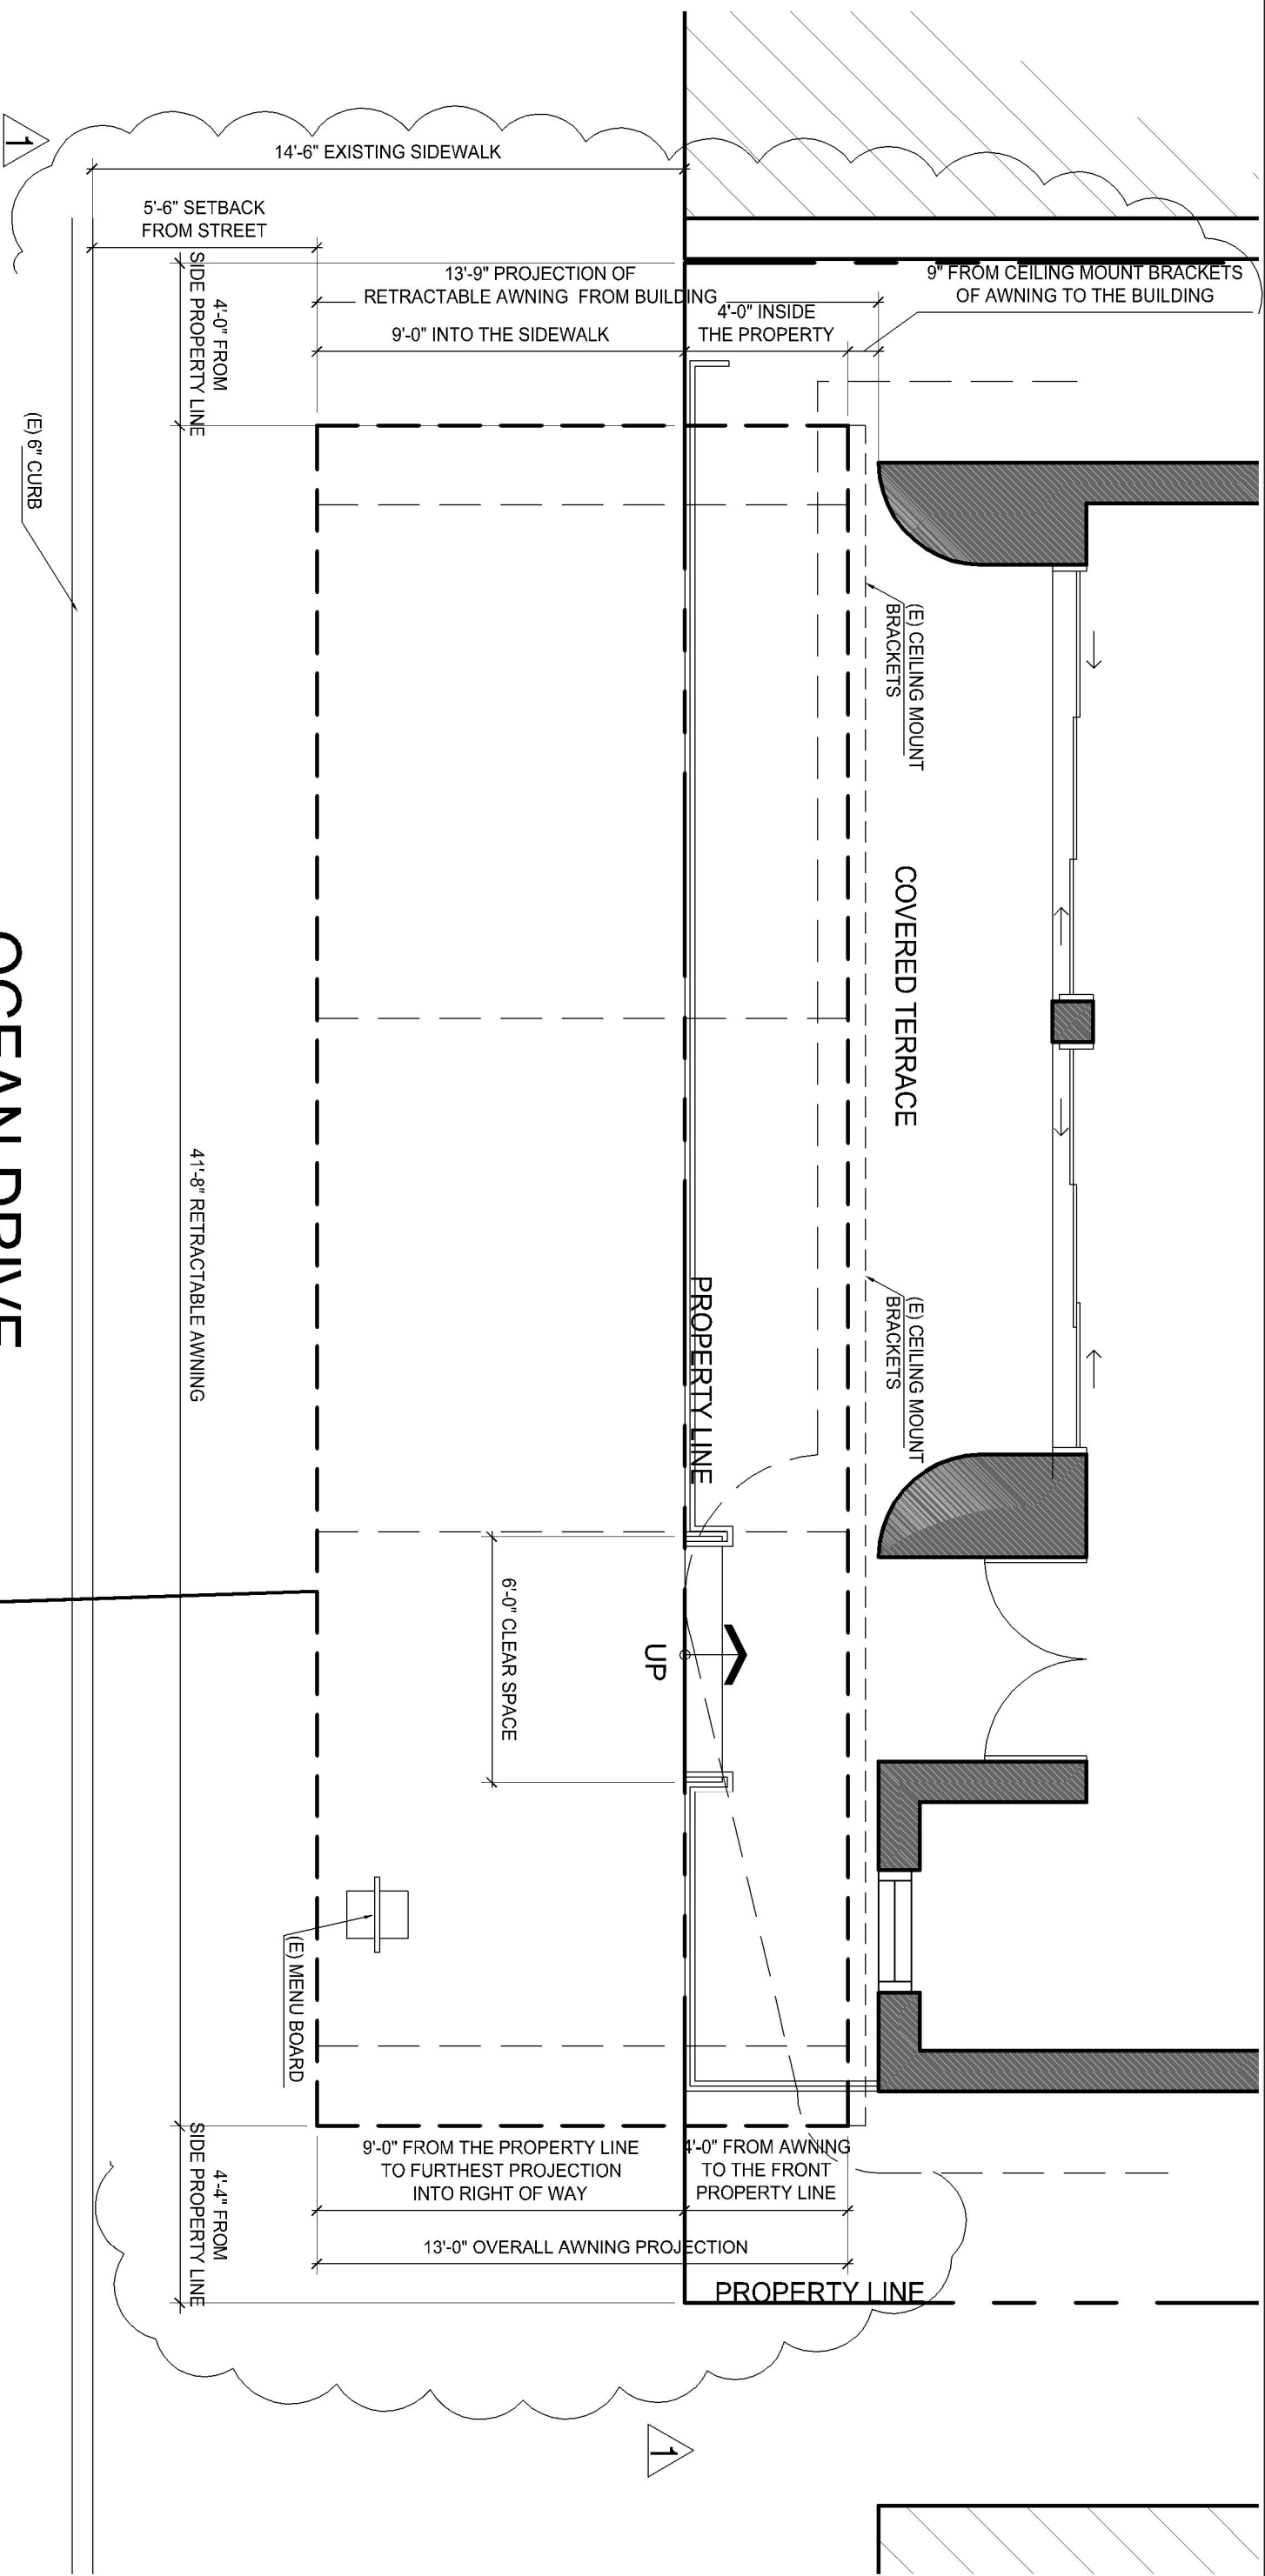

FLOOR PLAN

OCEAN DRIVE

SCALE: 1/4" = 1'-0"

RETRACTABLE AWNING (SEE SPECIFICATIONS)

DRAWN BY:

ARCHITECT

PROJECT

OWNER

Rev	Date	Issue
-----	------	-------

Sheet Title

Sheet Number

MANUEL A. FUNES, A.I.A.

Florida Architect's

License No. AR0014652

Boulevard Hotel
RETRACTABLE AWNING

FACT GROUP
740 OCEAN DR

MIAMI BEACH, FL 33139

FLOOR PLAN

A-1.0

(310)-795-0484

These drawings and specifications shall remain the property of CHAVARRY DESIGN. No part shall be copied, reproduced or otherwise used directly or indirectly, in whole or in part, in connection with any other work or project without the written consent of CHAVARRY DESIGN. Visual contact with these drawings and/or specifications shall constitute a prima facie evidence of acceptance of these restrictions.

740 Ocean Dr, Miami Beach, FL 33139

MIAMI BEACH, FL 33139

05-02-2018 CORRECTIONS

SCALE: AS SHOWN

DATE: JUNE, 2017