




1 7th Street/South Elevation-Size
Scale: 1/4"=1'-0"

(Reverse Channel Illuminated Letters/Logo)

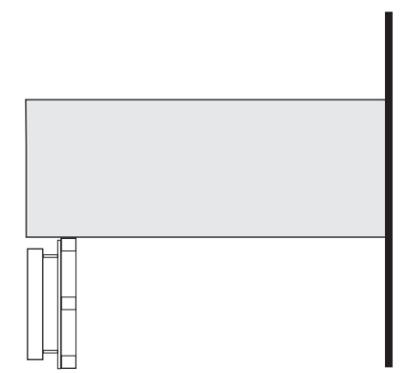

3 SIDE VIEW: Typical Sign Detail with Mounting Bars
Scale: nts



2 7th Street/South Elevation
Scale: 1/16"=1'-0"



58.5 Sq. Ft

GRAPHPLEX SIGNS
Sign Design & Manufacture
2830 North 28th Terrace • Hollywood, Florida 33020
954.920.0905
954.549.5566
www.graphplex.com

CLIENT: BAPTIST HEALTH
PROJECT: Exterior Garage Signs-VARIANCE
ADDRESS: 709 Alton Road, Miami Beach

APPROVED AS SUBMITTED BY: _____ DATE: _____
 APPROVED AS NOTED BY: _____ DATE: _____

DRAWN BY: RL
SALES: Jack Gervais

THIS ORIGINAL DRAWING (OR COPY) IS FOR YOUR CONSIDERATION FOR A PROJECT WE ARE PROPOSING FOR YOU. IT IS NOT TO BE COPIED (IN FULL OR PART) OR EXHIBITED TO ANYONE OUTSIDE YOUR ORGANIZATION WITHOUT WRITTEN PERMISSION FROM GRAPHPLEX SIGNS.

SIGN TYPE:
QUANTITY:

DATE: 3/13/2018
FILENAME: Baptist Health/ Miami Beach - 709 Alton Road/ Baptist - Exterior Logos-VARIANCE

PAGE#: 1



4 7th Street/South Elevation-Day Time View
Scale: 1/4"=1'-0



5 7th Street/South Elevation-Night Time View
Scale: 1/4"=1'-0

 **GRAPHPLEX**
S I G N S
Sign Design & Manufacture
2830 North 28th Terrace • Hollywood, Florida 33020
954.920.0905
954.549.5566
www.graphplex.com

CLIENT: BAPTIST HEALTH
PROJECT: Exterior Garage Signs-VARIANCE
ADDRESS: 709 Alton Road, Miami Beach

APPROVED AS SUBMITTED BY: _____ DATE: _____
 APPROVED AS NOTED BY: _____ DATE: _____

DRAWN BY: RL
SALES: Jack Gervais

THIS ORIGINAL DRAWING (OR COPY) IS FOR YOUR CONSIDERATION FOR A PROJECT WE ARE PROPOSING FOR YOU. IT IS NOT TO BE COPIED (IN FULL OR PART) OR EXHIBITED TO ANYONE OUTSIDE YOUR ORGANIZATION WITHOUT WRITTEN PERMISSION FROM GRAPHPLEX SIGNS.

SIGN TYPE:
QUANTITY:


DATE: 3/13/2018
FILENAME: Baptist Health/ Miami Beach - 709 Alton Road/ Baptist - Exterior Logos-VARIANCE

PAGE#: 2

BUILDING ID SIGN



6 North Elevation - Non-Illuminated Logo
Scale: 1/16" = 1'-0"

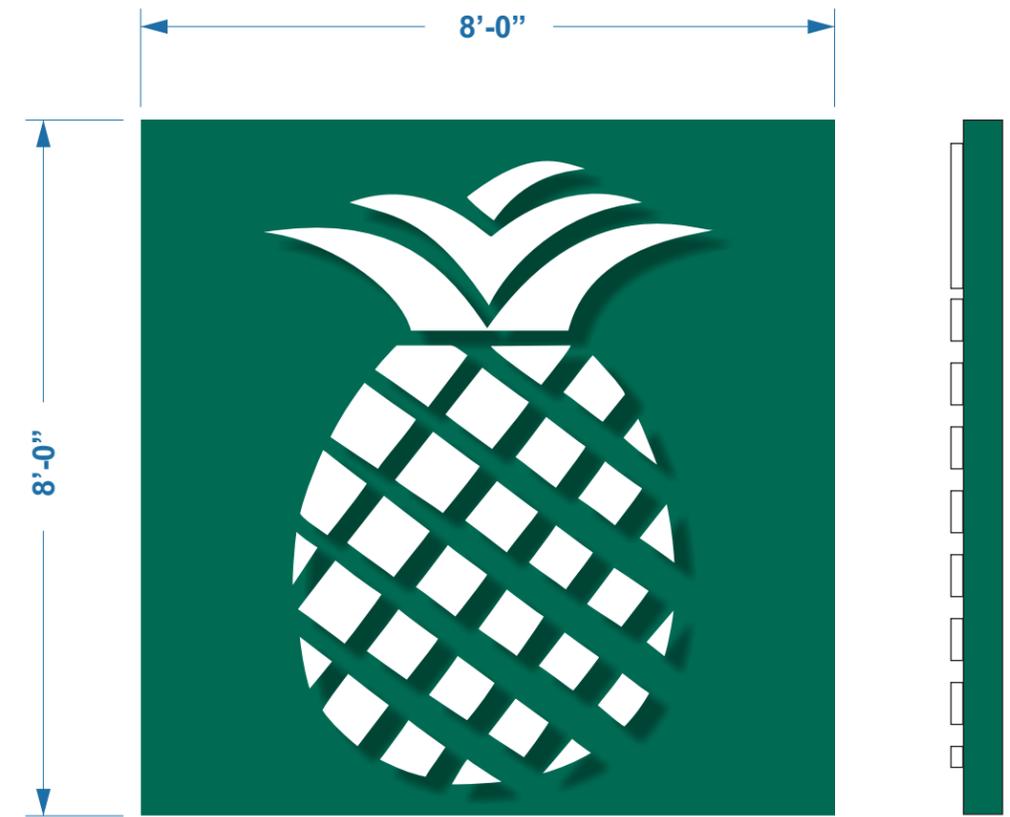


7 North Elevation - Non-Illuminated Logo
Scale: nts

2" Deep aluminum pan with 1/2" thick cut-out acrylic logo

 <p>GRAPHPLEX SIGNS Sign Design & Manufacture 2830 North 28th Terrace • Hollywood, Florida 33020</p> <p>954.920.0905 954.549.5566 www.graphplex.com</p>	<p>CLIENT: BAPTIST HEALTH PROJECT: Exterior Garage Signs-VARIANCE ADDRESS: 709 Alton Road, Miami Beach</p>	<p><input type="checkbox"/> APPROVED AS SUBMITTED BY: _____ DATE: _____ <input type="checkbox"/> APPROVED AS NOTED BY: _____ DATE: _____</p>	<p>DRAWN BY: RL SALES: Jack Gervais</p>
<p>THIS ORIGINAL DRAWING (OR COPY) IS FOR YOUR CONSIDERATION FOR A PROJECT WE ARE PROPOSING FOR YOU. IT IS NOT TO BE COPIED (IN FULL OR PART) OR EXHIBITED TO ANYONE OUTSIDE YOUR ORGANIZATION WITHOUT WRITTEN PERMISSION FROM GRAPHPLEX SIGNS.</p>	<p>SIGN TYPE: QUANTITY:</p>	<p>DATE: 3/13/2018 FILENAME: Baptist Health/ Miami Beach - 709 Alton Road/ Baptist - Exterior Logos-VARIANCE</p>	<p>PAGE#: 3</p>




8 North Elevation - Day Time View
Scale: 1/16" = 1'-0"

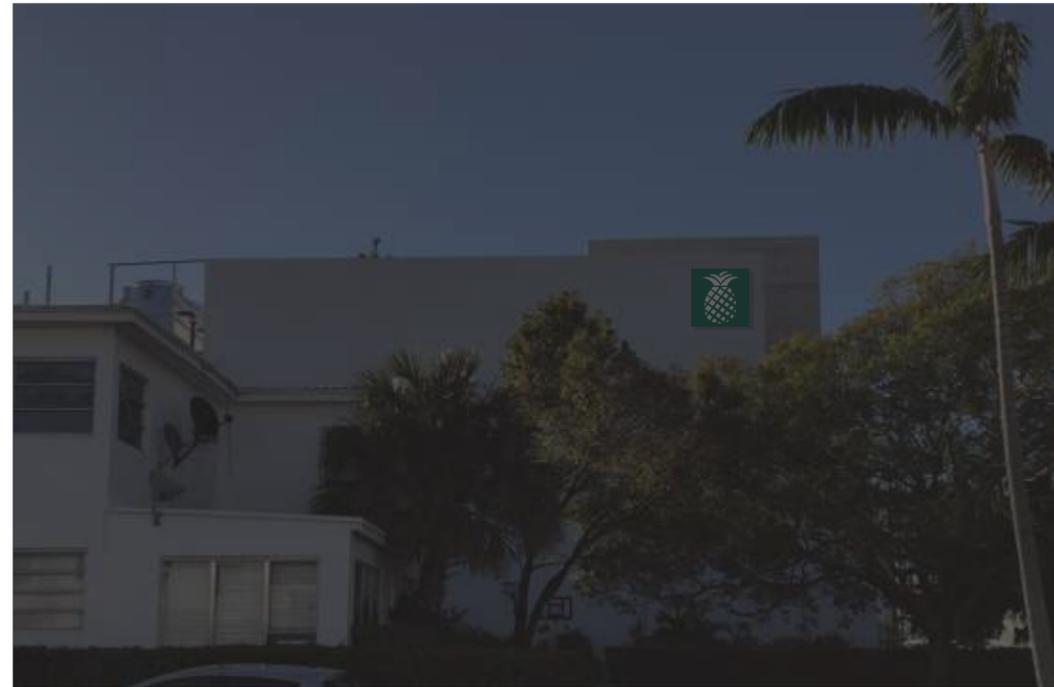

9 North Elevation - Night Time View
Scale: 1/16" = 1'-0"

 <p>GRAPHPLEX S I G N S Sign Design & Manufacture 2830 North 28th Terrace • Hollywood, Florida 33020</p> <p>954.920.0905 954.549.5566 www.graphplex.com</p>	<p>CLIENT: BAPTIST HEALTH PROJECT: Exterior Garage Signs-VARIANCE ADDRESS: 709 Alton Road, Miami Beach</p>	<p><input type="checkbox"/> APPROVED AS SUBMITTED BY: _____ DATE: _____</p> <p><input type="checkbox"/> APPROVED AS NOTED BY: _____ DATE: _____</p>	<p>DRAWN BY: RL SALES: Jack Gervais</p>
<p>THIS ORIGINAL DRAWING (OR COPY) IS FOR YOUR CONSIDERATION FOR A PROJECT WE ARE PROPOSING FOR YOU. IT IS NOT TO BE COPIED (IN FULL OR PART) OR EXHIBITED TO ANYONE OUTSIDE YOUR ORGANIZATION WITHOUT WRITTEN PERMISSION FROM GRAPHPLEX SIGNS.</p>	<p>SIGN TYPE: QUANTITY:</p>	<p>DATE: 3/13/2018 FILENAME: Baptist Health/ Miami Beach - 709 Alton Road/ Baptist - Exterior Logos-VARIANCE</p>	<p>PAGE#: 4</p>

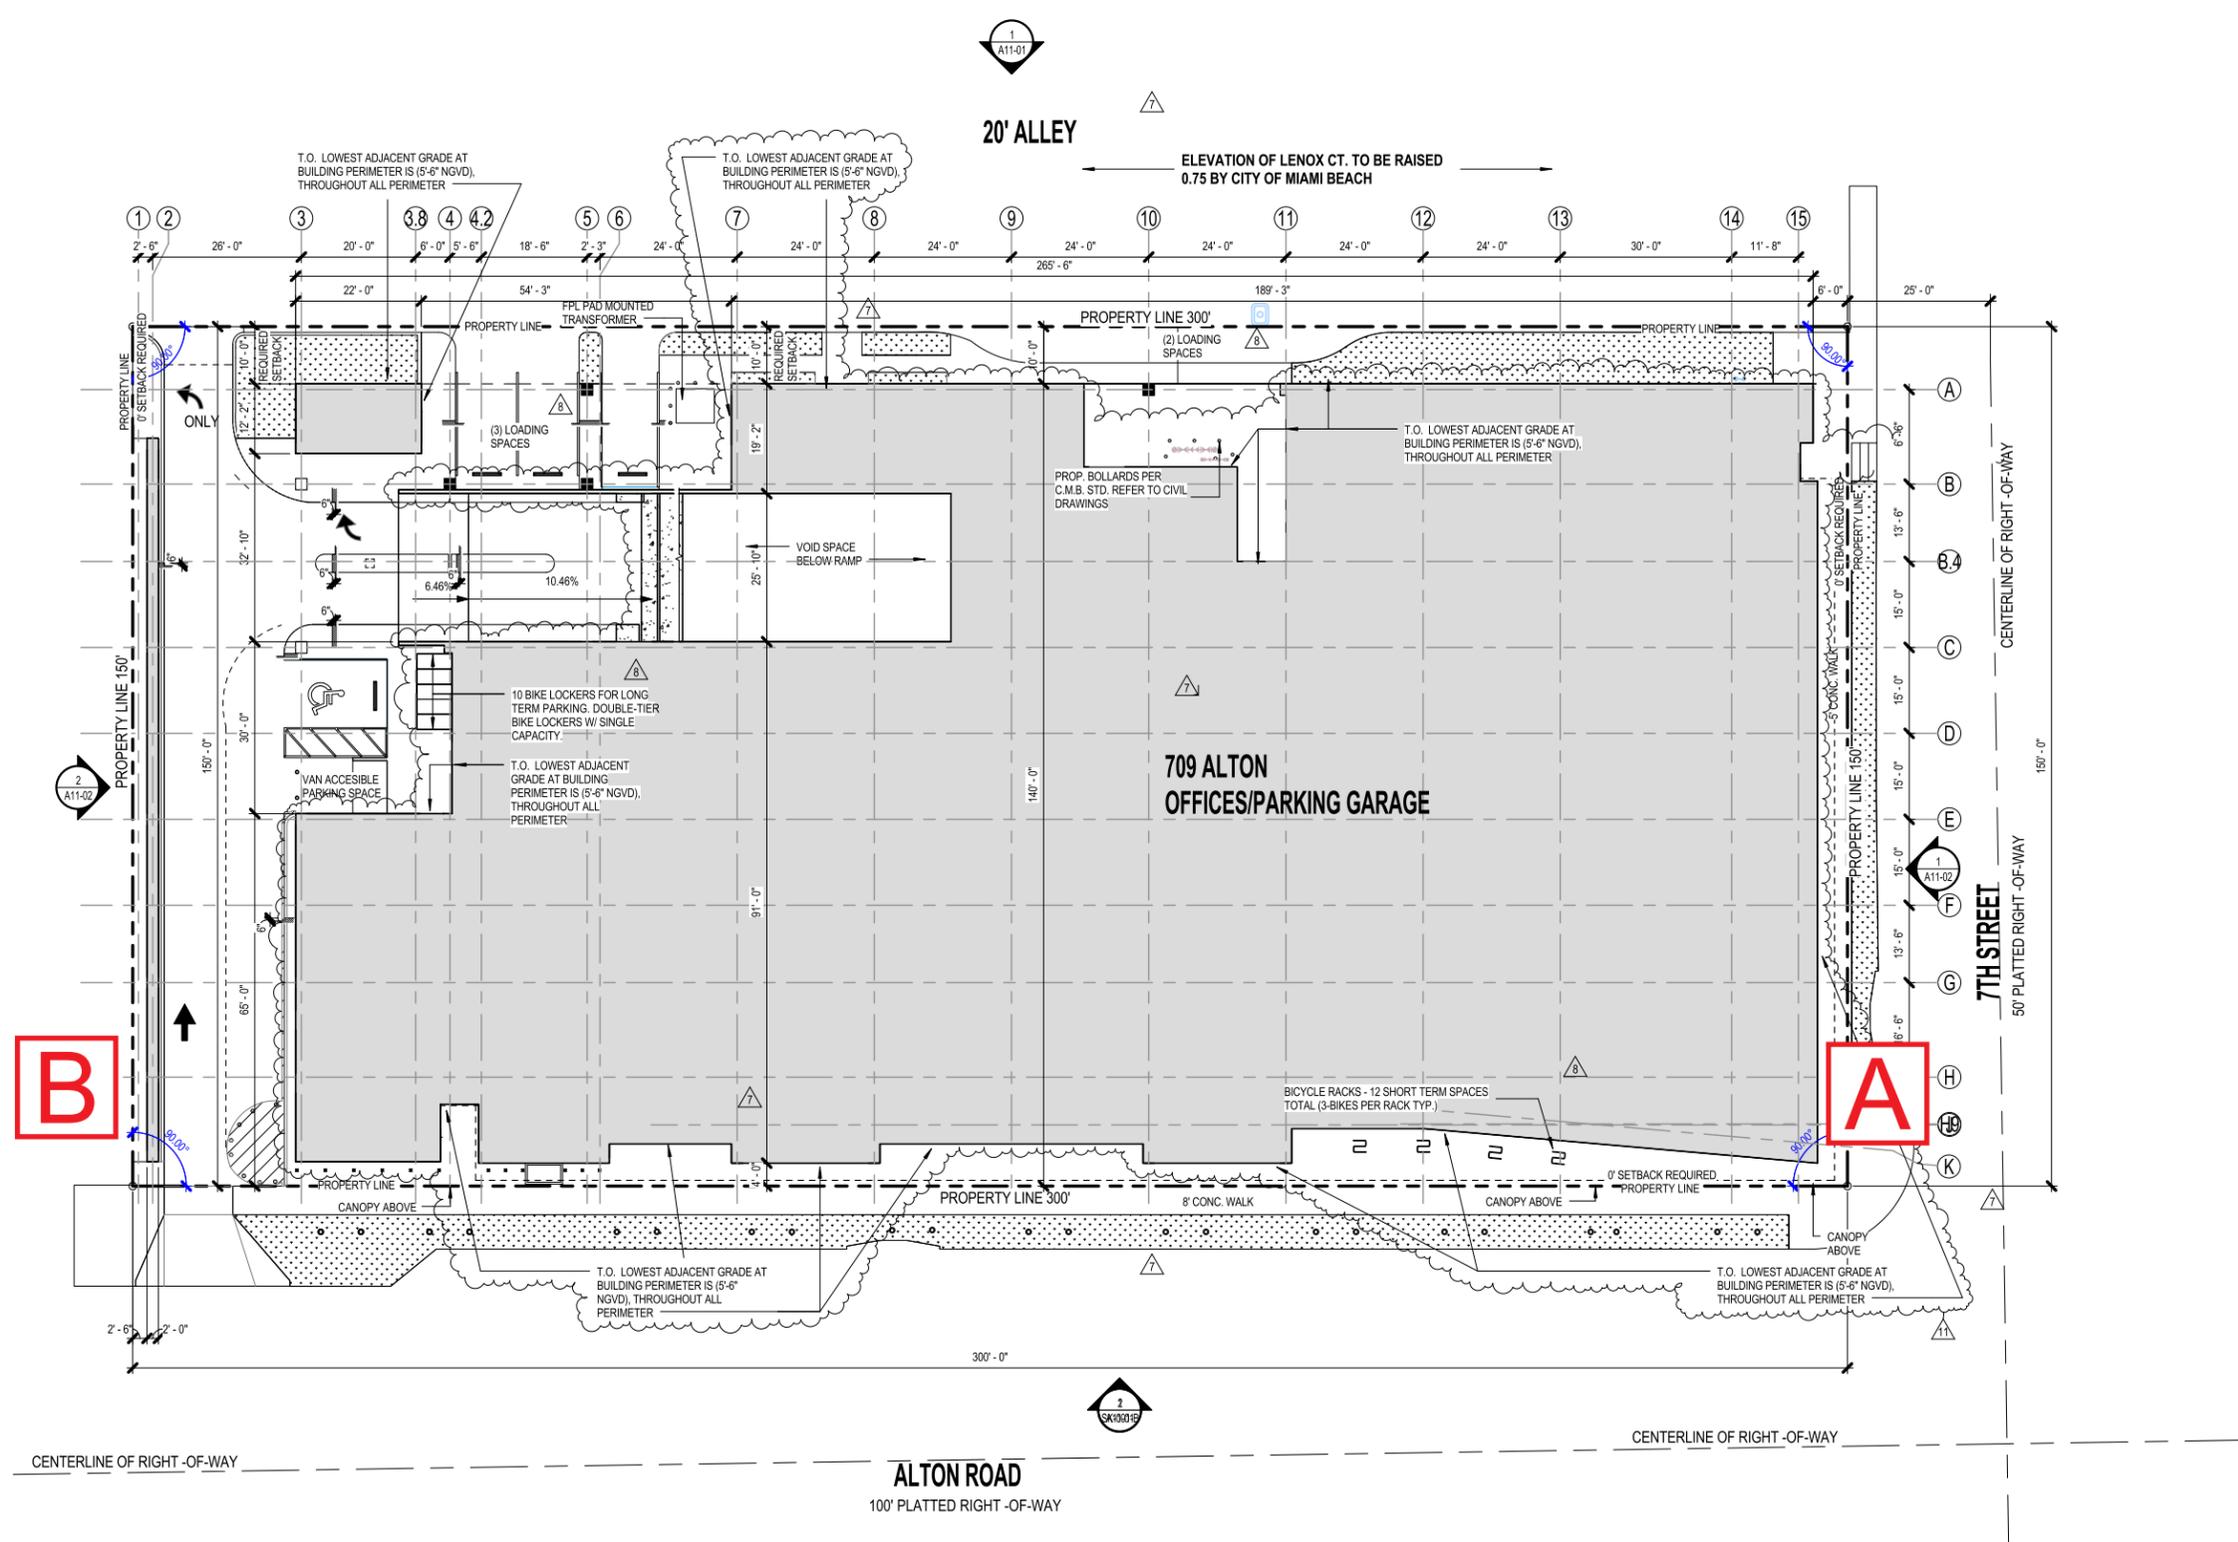

1 SITE PLAN
1/16" = 1'-0"

GRAPHPLEX SIGNS
Sign Design & Manufacture
2830 North 28th Terrace • Hollywood, Florida 33020

954.920.0905
954.549.5566
www.graphplex.com

CLIENT: BAPTIST HEALTH
PROJECT: Exterior Garage Signs-VARIANCE
ADDRESS: 709 Alton Road, Miami Beach

APPROVED AS SUBMITTED BY: _____ DATE: _____

APPROVED AS NOTED BY: _____ DATE: _____

DRAWN BY: RL
SALES: Jack Gervais

THIS ORIGINAL DRAWING (OR COPY) IS FOR YOUR CONSIDERATION FOR A PROJECT WE ARE PROPOSING FOR YOU. IT IS NOT TO BE COPIED (IN FULL OR PART) OR EXHIBITED TO ANYONE OUTSIDE YOUR ORGANIZATION WITHOUT WRITTEN PERMISSION FROM GRAPHPLEX SIGNS.

SIGN TYPE:
QUANTITY:

DATE: 3/13/2018
FILENAME: Baptist Health/ Miami Beach - 709 Alton Road/ Baptist - Exterior Logos-VARIANCE

PAGE#: 5



SOUTHWEST CORNER



ALTON ROAD LOOKING NORTH



ALTON ROAD LOOKING NORTH


GRAPHPLEX
SIGNS
 Sign Design & Manufacture
 2830 North 28th Terrace • Hollywood, Florida 33020
 954.920.0905
 954.549.5566
 www.graphplex.com

THIS ORIGINAL DRAWING (OR COPY) IS FOR YOUR CONSIDERATION FOR A PROJECT WE ARE PROPOSING FOR YOU. IT IS NOT TO BE COPIED (IN FULL OR PART) OR EXHIBITED TO ANYONE OUTSIDE YOUR ORGANIZATION WITHOUT WRITTEN PERMISSION FROM GRAPHPLEX SIGNS.


CLIENT: BAPTIST HEALTH
PROJECT: Exterior Garage Signs-VARIANCE
ADDRESS: 709 Alton Road, Miami Beach

SIGN TYPE:
QUANTITY:

APPROVED AS SUBMITTED BY: _____ DATE: _____
 APPROVED AS NOTED BY: _____ DATE: _____

DATE: 3/13/2018
FILENAME: Baptist Health/ Miami Beach - 709 Alton Road/ Baptist - Exterior Logos-VARIANCE

DRAWN BY: RL
SALES: Jack Gervais

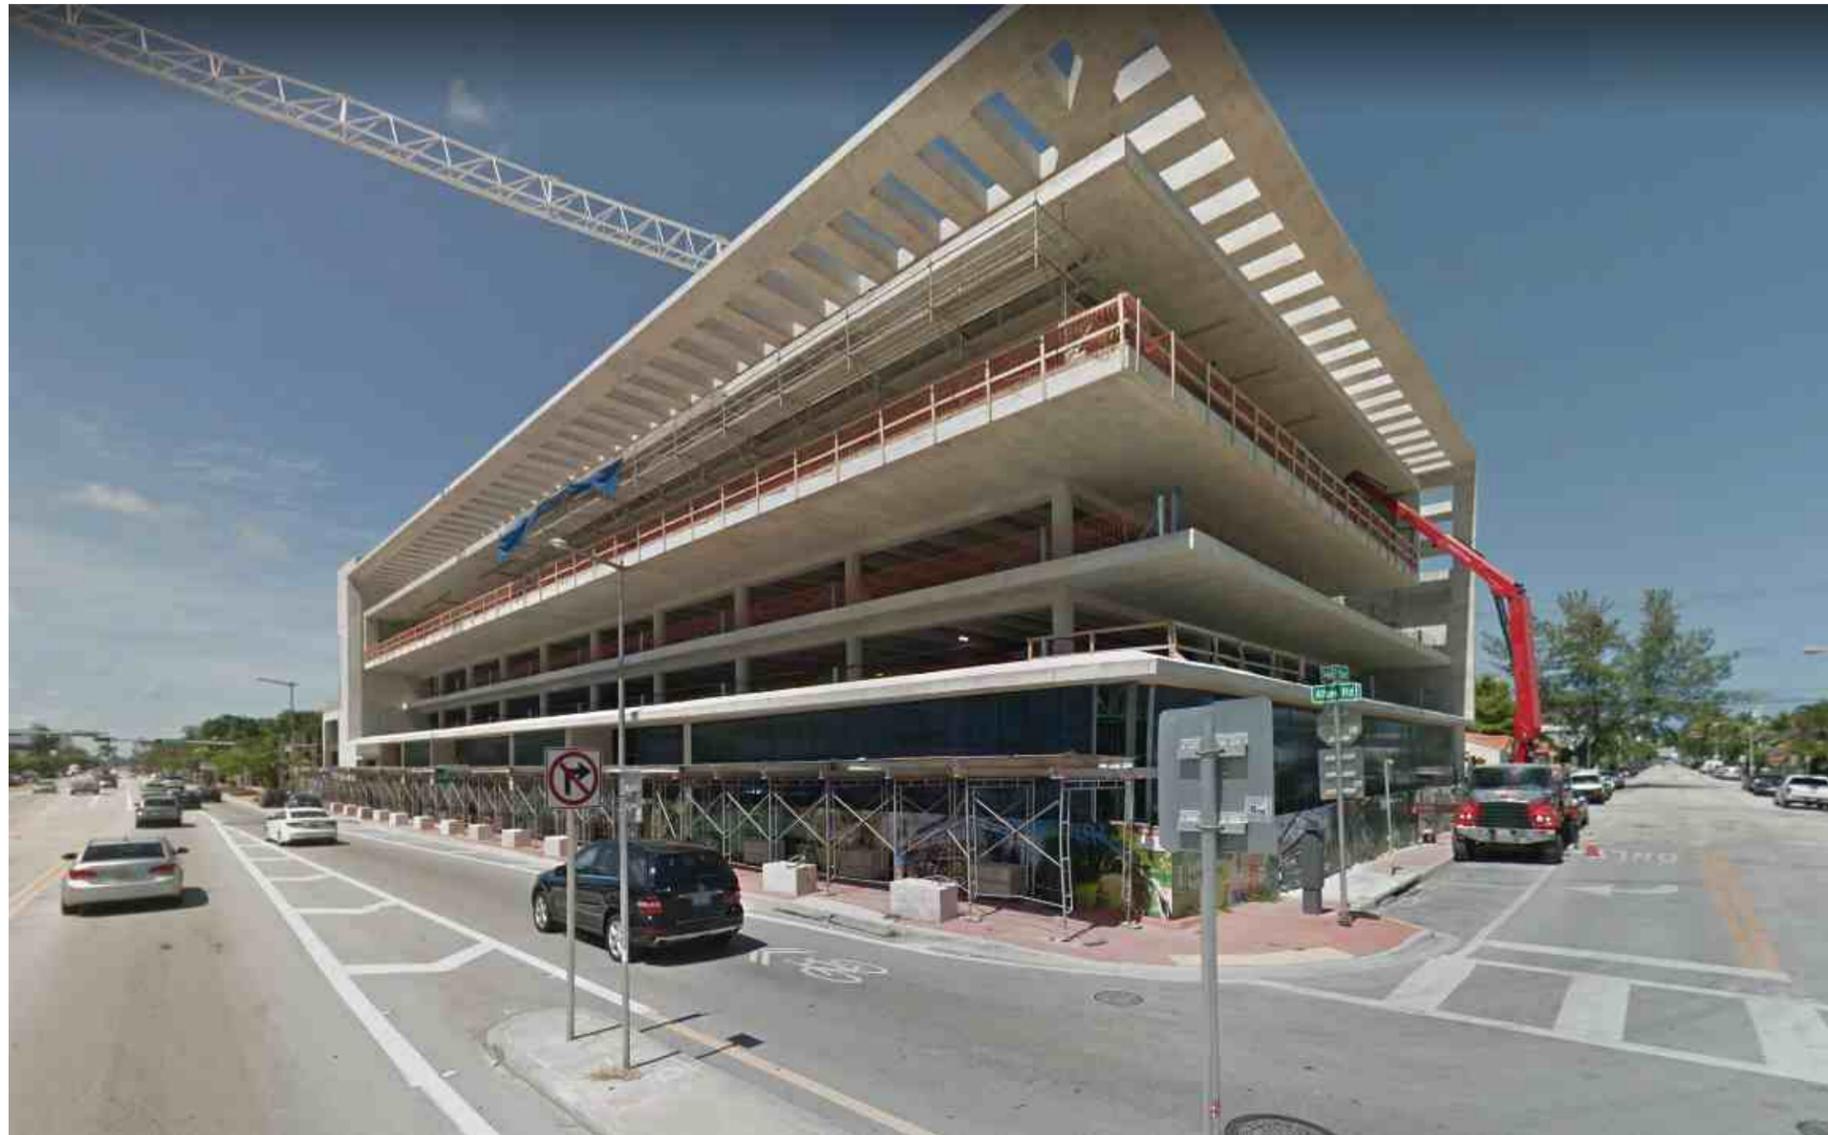

SOUTHWEST CORNER

 <p>GRAPHPLEX SIGNS Sign Design & Manufacture 2830 North 28th Terrace • Hollywood, Florida 33020</p> <p>954.920.0905 954.549.5566 www.graphplex.com</p>	<p>CLIENT: BAPTIST HEALTH PROJECT: Exterior Garage Signs-VARIANCE ADDRESS: 709 Alton Road, Miami Beach</p>	<p><input type="checkbox"/> APPROVED AS SUBMITTED BY: _____ DATE: _____</p> <p><input type="checkbox"/> APPROVED AS NOTED BY: _____ DATE: _____</p>	<p>DRAWN BY: RL SALES: Jack Gervais</p>
<p>THIS ORIGINAL DRAWING (OR COPY) IS FOR YOUR CONSIDERATION FOR A PROJECT WE ARE PROPOSING FOR YOU. IT IS NOT TO BE COPIED (IN FULL OR PART) OR EXHIBITED TO ANYONE OUTSIDE YOUR ORGANIZATION WITHOUT WRITTEN PERMISSION FROM GRAPHPLEX SIGNS.</p>	<p>SIGN TYPE: QUANTITY:</p>	<p>DATE: 3/13/2018 FILENAME: Baptist Health/ Miami Beach - 709 Alton Road/ Baptist - Exterior Logos-VARIANCE</p>	<p>PAGE#: 7</p>



ALTON ROAD LOOKING SOUTH



NORTH ELEVATION


GRAPHPLEX
S I G N S
 Sign Design & Manufacture
 2830 North 28th Terrace • Hollywood, Florida 33020
 954.920.0905
 954.549.5566
 www.graphplex.com

THIS ORIGINAL DRAWING (OR COPY) IS FOR YOUR CONSIDERATION FOR A PROJECT WE ARE PROPOSING FOR YOU. IT IS NOT TO BE COPIED (IN FULL OR PART) OR EXHIBITED TO ANYONE OUTSIDE YOUR ORGANIZATION WITHOUT WRITTEN PERMISSION FROM GRAPHPLEX SIGNS.

CLIENT: BAPTIST HEALTH
PROJECT: Exterior Garage Signs-VARIANCE
ADDRESS: 709 Alton Road, Miami Beach

SIGN TYPE:
QUANTITY:

APPROVED AS SUBMITTED BY: _____ DATE: _____
 APPROVED AS NOTED BY: _____ DATE: _____

DATE: 3/13/2018
FILENAME: Baptist Health/ Miami Beach - 709 Alton Road/ Baptist - Exterior Logos-VARIANCE

DRAWN BY: RL
SALES: Jack Gervais

AERIAL PLAN




Building location



Sign location

AERIAL SITE PLAN

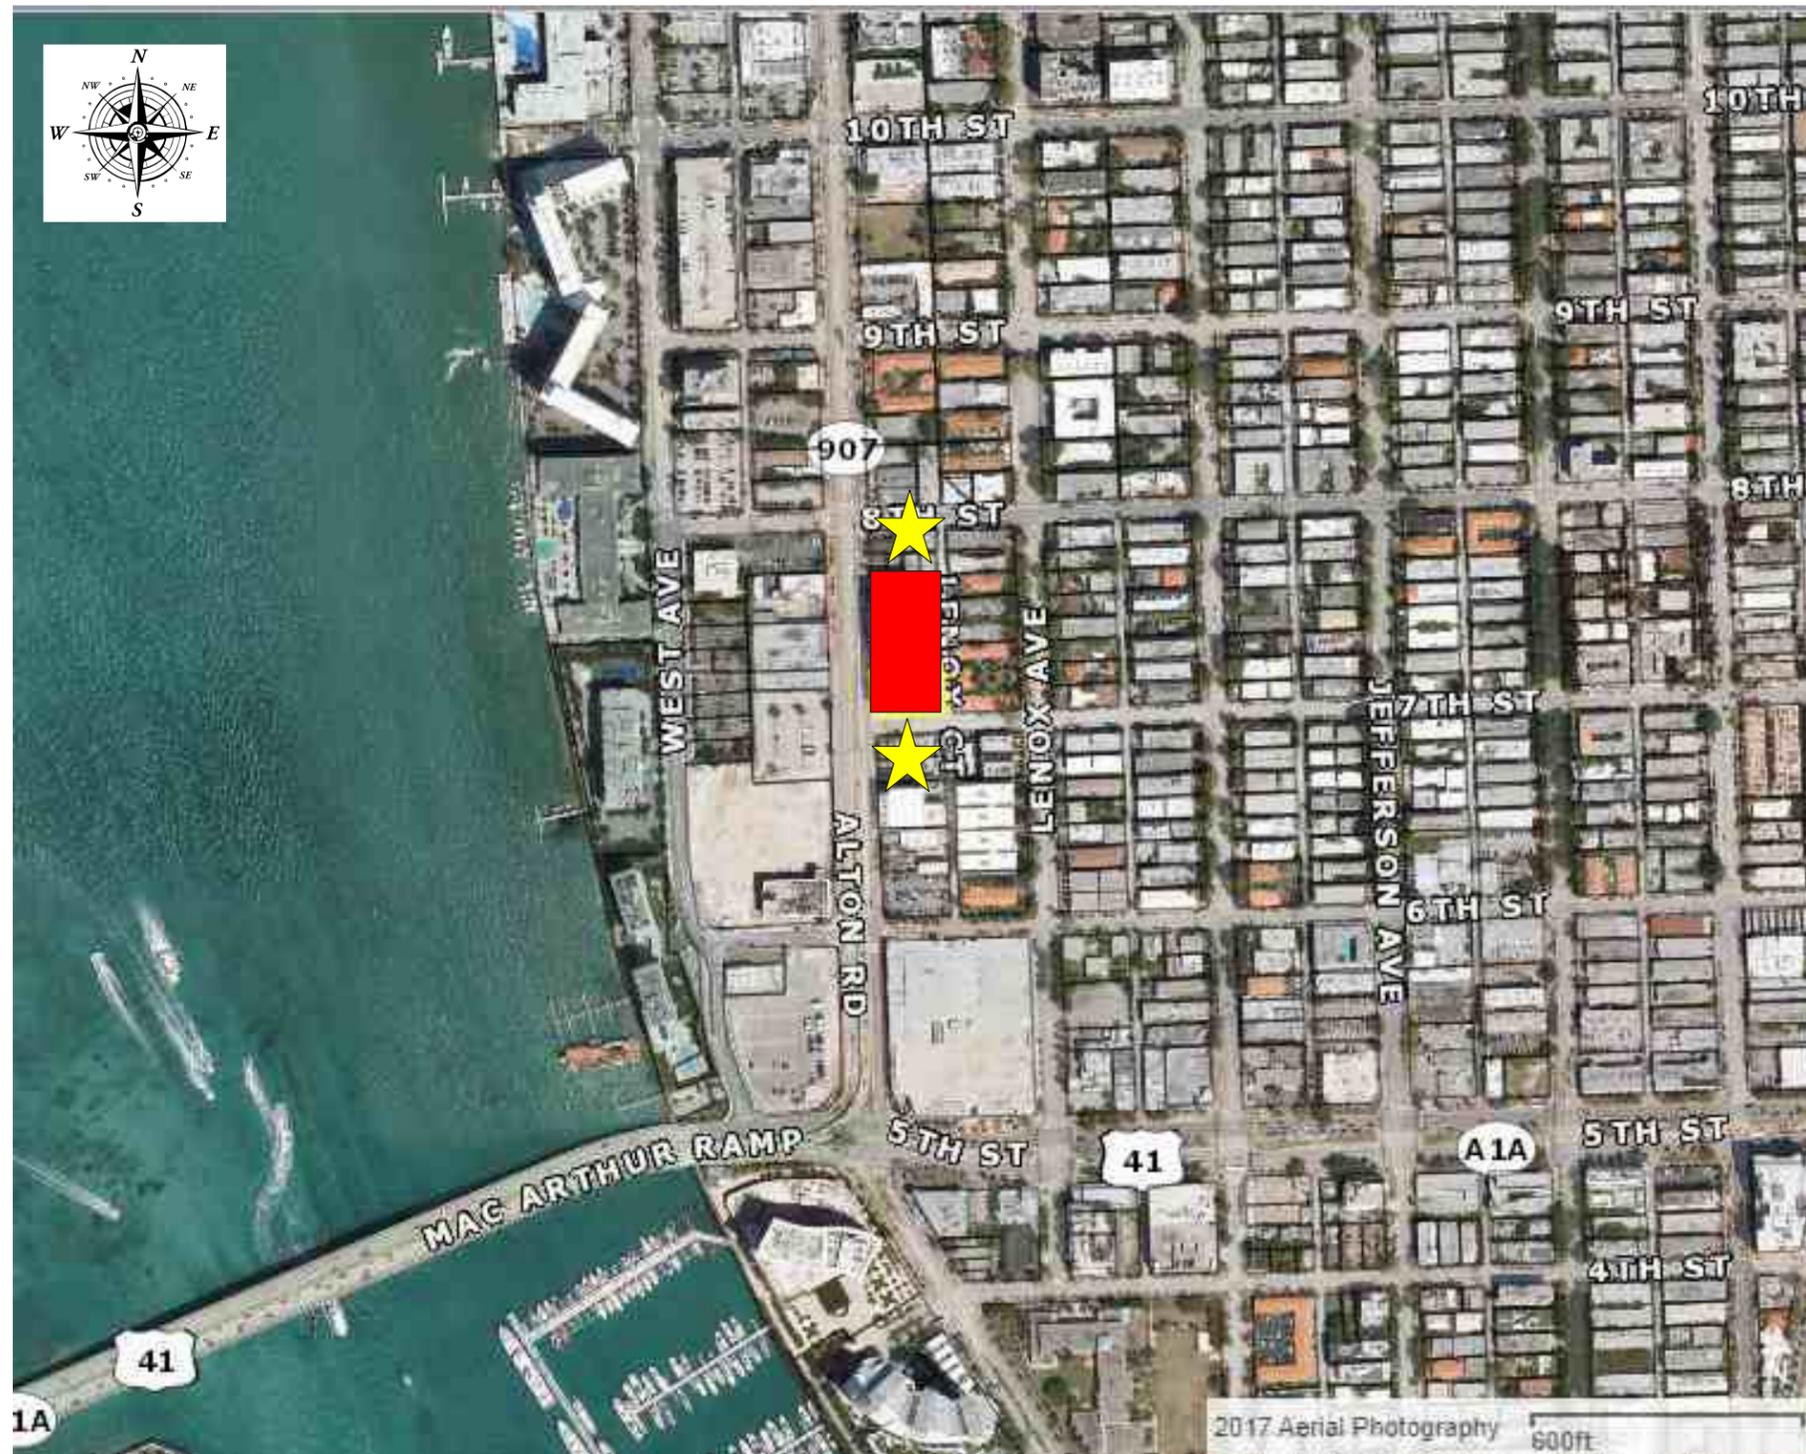

GRAPHPLEX SIGNS
 Sign Design & Manufacture
 2830 North 28th Terrace • Hollywood, Florida 33020
 954.920.0905
 954.549.5566
 www.graphplex.com

CLIENT: BAPTIST HEALTH
PROJECT: Exterior Garage Signs-VARIANCE
ADDRESS: 709 Alton Road, Miami Beach

APPROVED AS SUBMITTED BY: _____ DATE: _____
 APPROVED AS NOTED BY: _____ DATE: _____

DRAWN BY: RL
SALES: Jack Gervais

THIS ORIGINAL DRAWING (OR COPY) IS FOR YOUR CONSIDERATION FOR A PROJECT WE ARE PROPOSING FOR YOU. IT IS NOT TO BE COPIED (IN FULL OR PART) OR EXHIBITED TO ANYONE OUTSIDE YOUR ORGANIZATION WITHOUT WRITTEN PERMISSION FROM GRAPHPLEX SIGNS.

SIGN TYPE:
QUANTITY:


DATE: 3/13/2018
FILENAME: Baptist Health/ Miami Beach - 709 Alton Road/ Baptist - Exterior Logos-VARIANCE

PAGE#: 9

 Building location  Sign location

STREET MAP

SITE MAP

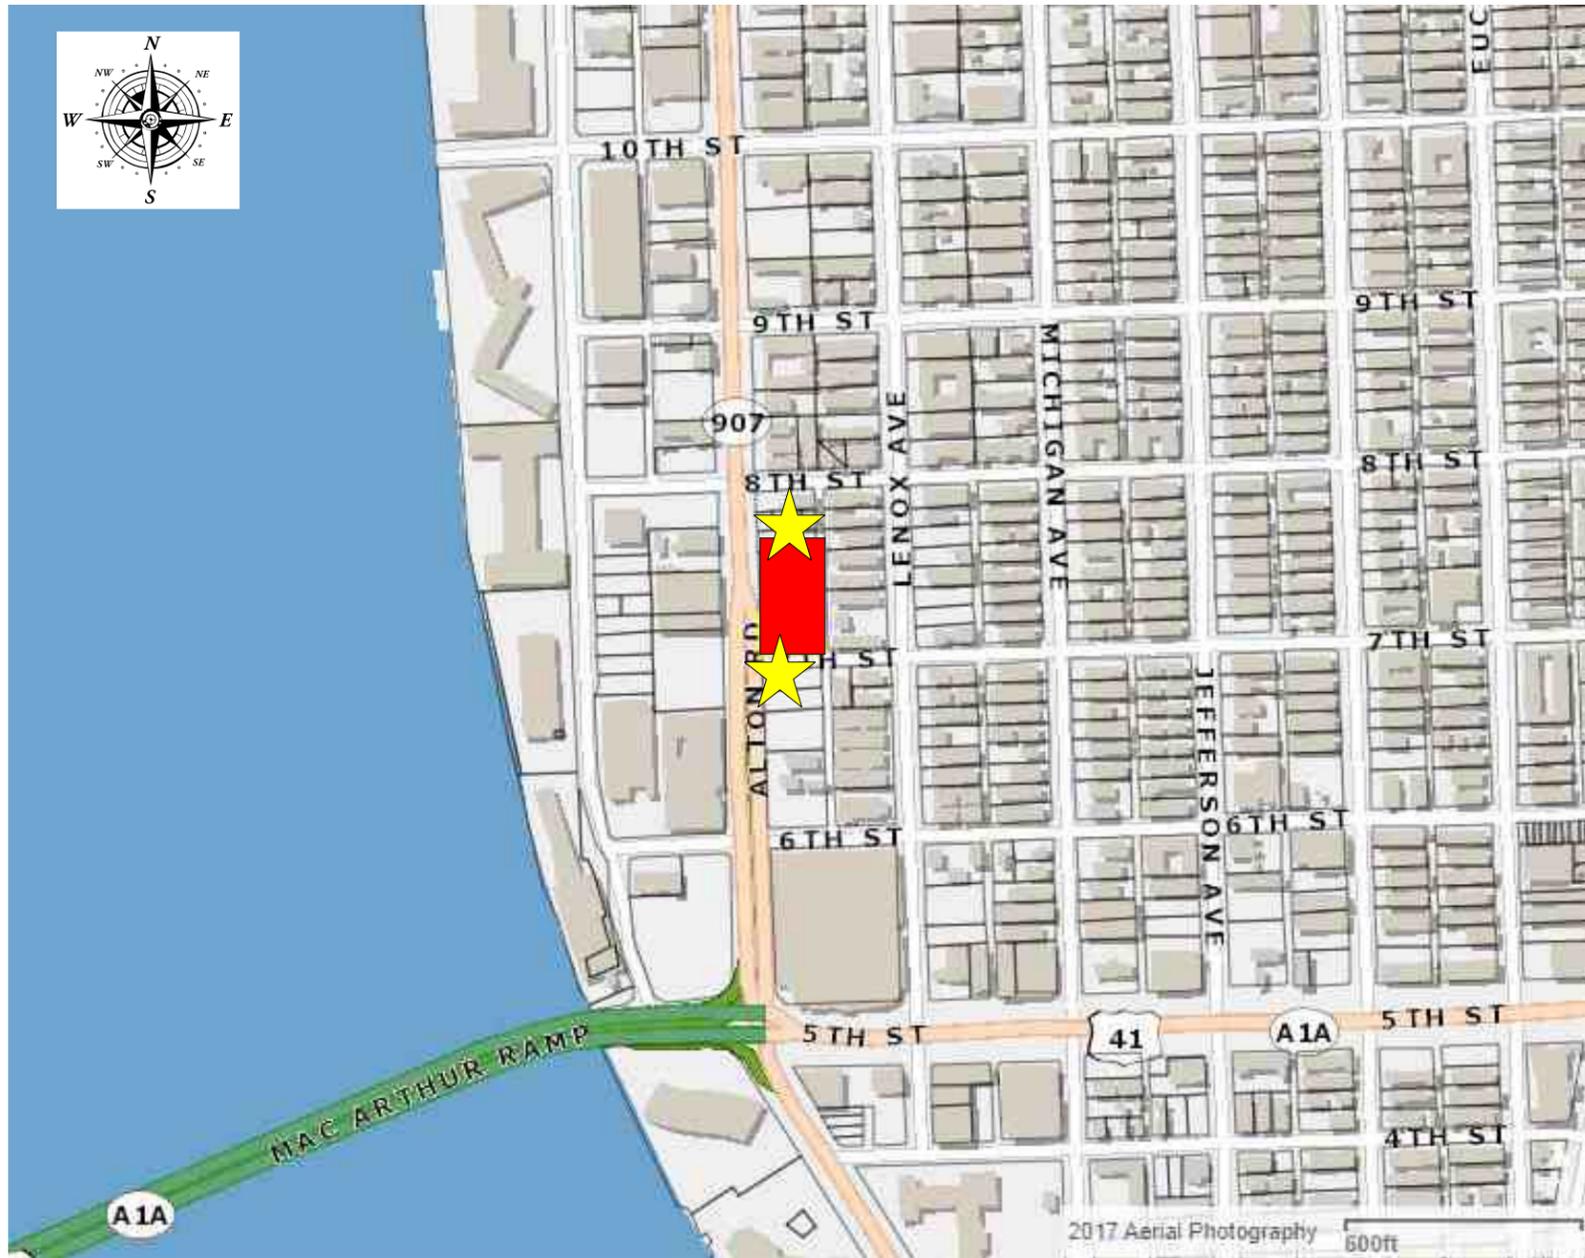

 **GRAPHPLEX SIGNS**
 Sign Design & Manufacture
 2830 North 28th Terrace • Hollywood, Florida 33020
 954.920.0905
 954.549.5566
 www.graphplex.com

CLIENT: BAPTIST HEALTH
PROJECT: Exterior Garage Signs-VARIANCE
ADDRESS: 709 Alton Road, Miami Beach

APPROVED AS SUBMITTED BY: _____ DATE: _____
 APPROVED AS NOTED BY: _____ DATE: _____

DRAWN BY: RL
SALES: Jack Gervais

THIS ORIGINAL DRAWING (OR COPY) IS FOR YOUR CONSIDERATION FOR A PROJECT WE ARE PROPOSING FOR YOU. IT IS NOT TO BE COPIED (IN FULL OR PART) OR EXHIBITED TO ANYONE OUTSIDE YOUR ORGANIZATION WITHOUT WRITTEN PERMISSION FROM GRAPHPLEX SIGNS.

SIGN TYPE:
QUANTITY:

DATE: 3/13/2018
FILENAME: Baptist Health/ Miami Beach - 709 Alton Road/ Baptist - Exterior Logos-VARIANCE

PAGE#: 10