

PROJECT:
Symphony Park Hotel

1685 Washington Ave
Miami Beach, FL 33139




FINVARB
GROUP
CLIENT

RUDY RICCIOTTI
architecte
DESIGNER

CHRISTOPHER CAWLEY | CC
Landscape Architecture LLC | LA
LANDSCAPE ARCHITECT


DRAWING:

PROPOSED
NORTH
ELEVATION

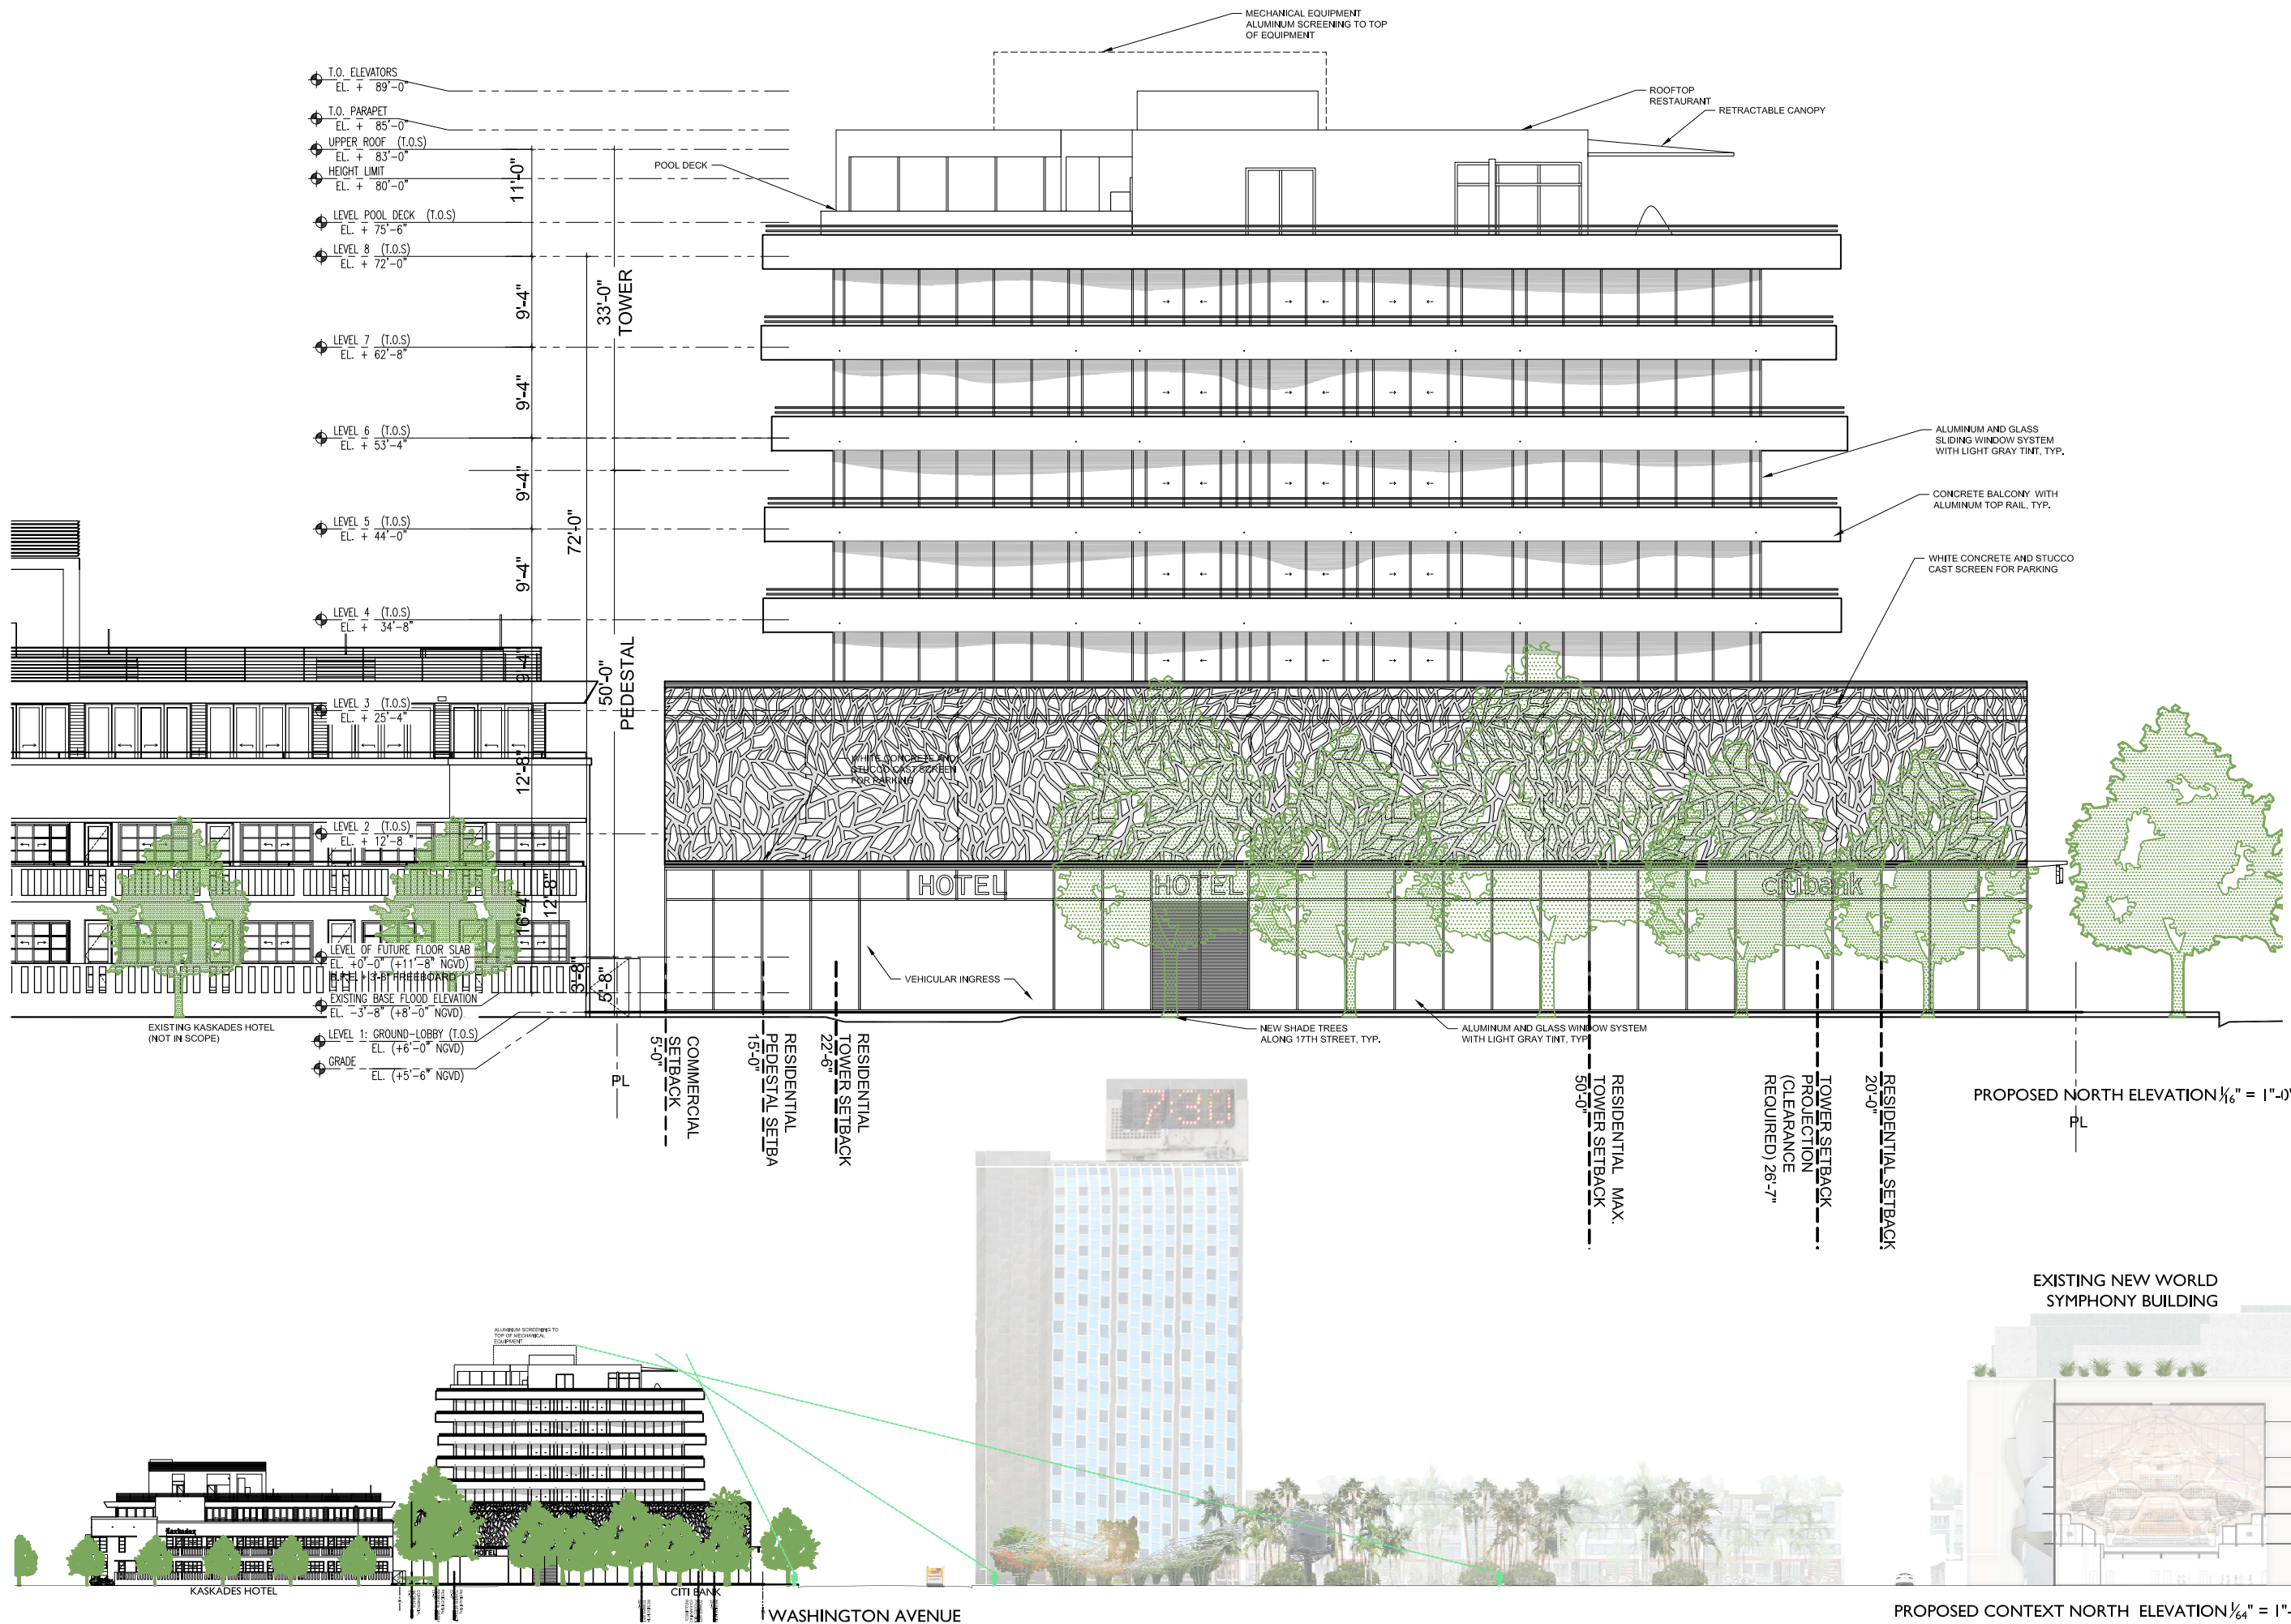

JENNIFER MCCONNEY FLORIDA LIC# AR93044
ALL DRAWINGS AND WRITTEN MATERIAL APPEARING
HEREIN CONSTITUTE THE ORIGINAL AND UNPUBLISHED
WORK OF MCG ARCHITECTURE AND MAY NOT BE
DUPLICATED, USED OR DISCLOSED WITHOUT THE
EXPRESS WRITTEN CONSENT OF MCG ARCHITECTURE &
PLANNING, INC. © 2017

SCALE:
CHECK: JMcG
DATE: 04/27/2018
SHEET NUMBER

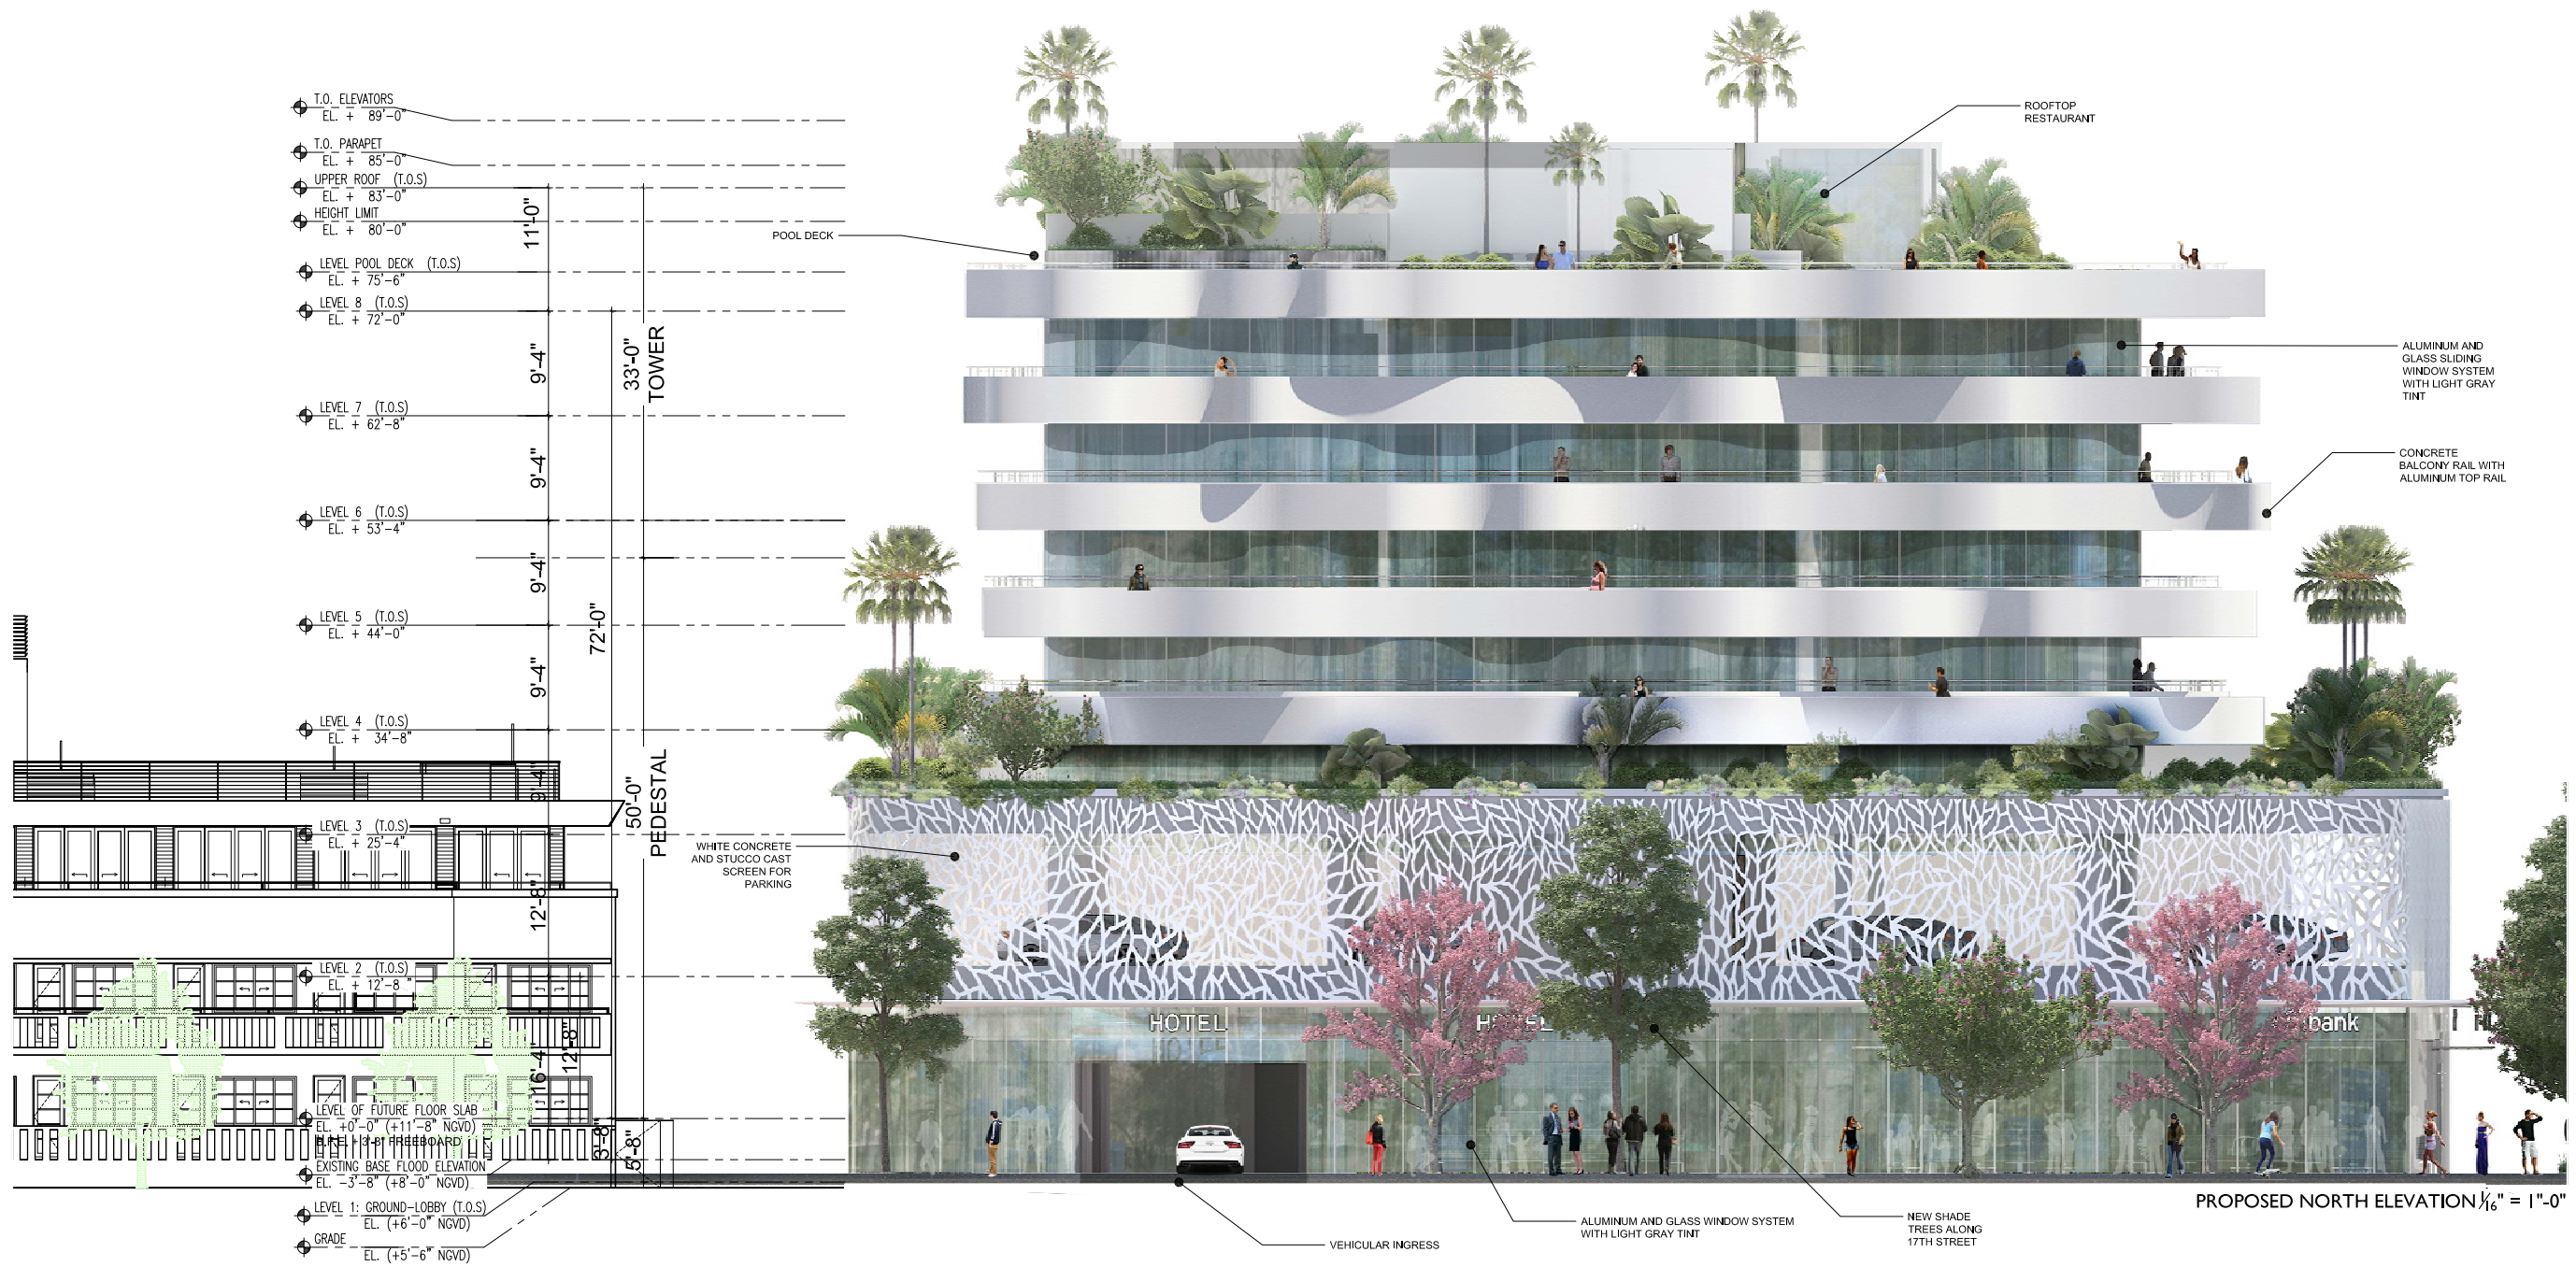

PROPOSED NORTH ELEVATION 1/16" = 1"-0"



EXISTING NEW WORLD SYMPHONY BUILDING

PROPOSED CONTEXT NORTH ELEVATION 1/64" = 1"-0"

JENNIFER MCCONNEY FLORIDA LIC# AR93044
ALL DRAWINGS AND WRITTEN MATERIAL APPEARING HEREIN CONSTITUTE THE ORIGINAL AND UNPUBLISHED WORK OF MCG ARCHITECTURE AND MAY NOT BE DUPLICATED, USED OR DISCLOSED WITHOUT THE EXPRESS WRITTEN CONSENT OF MCG ARCHITECTURE & PLANNING, INC. (c) 2017

SCALE:
CHECK: JMcG
DATE: 04/27/2018
SHEET NUMBER

PROJECT:
Symphony Park Hotel

1685 Washington Ave
Miami Beach, FL 33139




FINVARB
GROUP
CLIENT

RUDY RICCIOTTI
architecte
DESIGNER

CHRISTOPHER CAWLEY | CC
Landscape Architecture LLC | LA
LANDSCAPE ARCHITECT

DRAWING:

PROPOSED
SOUTH
ELEVATION

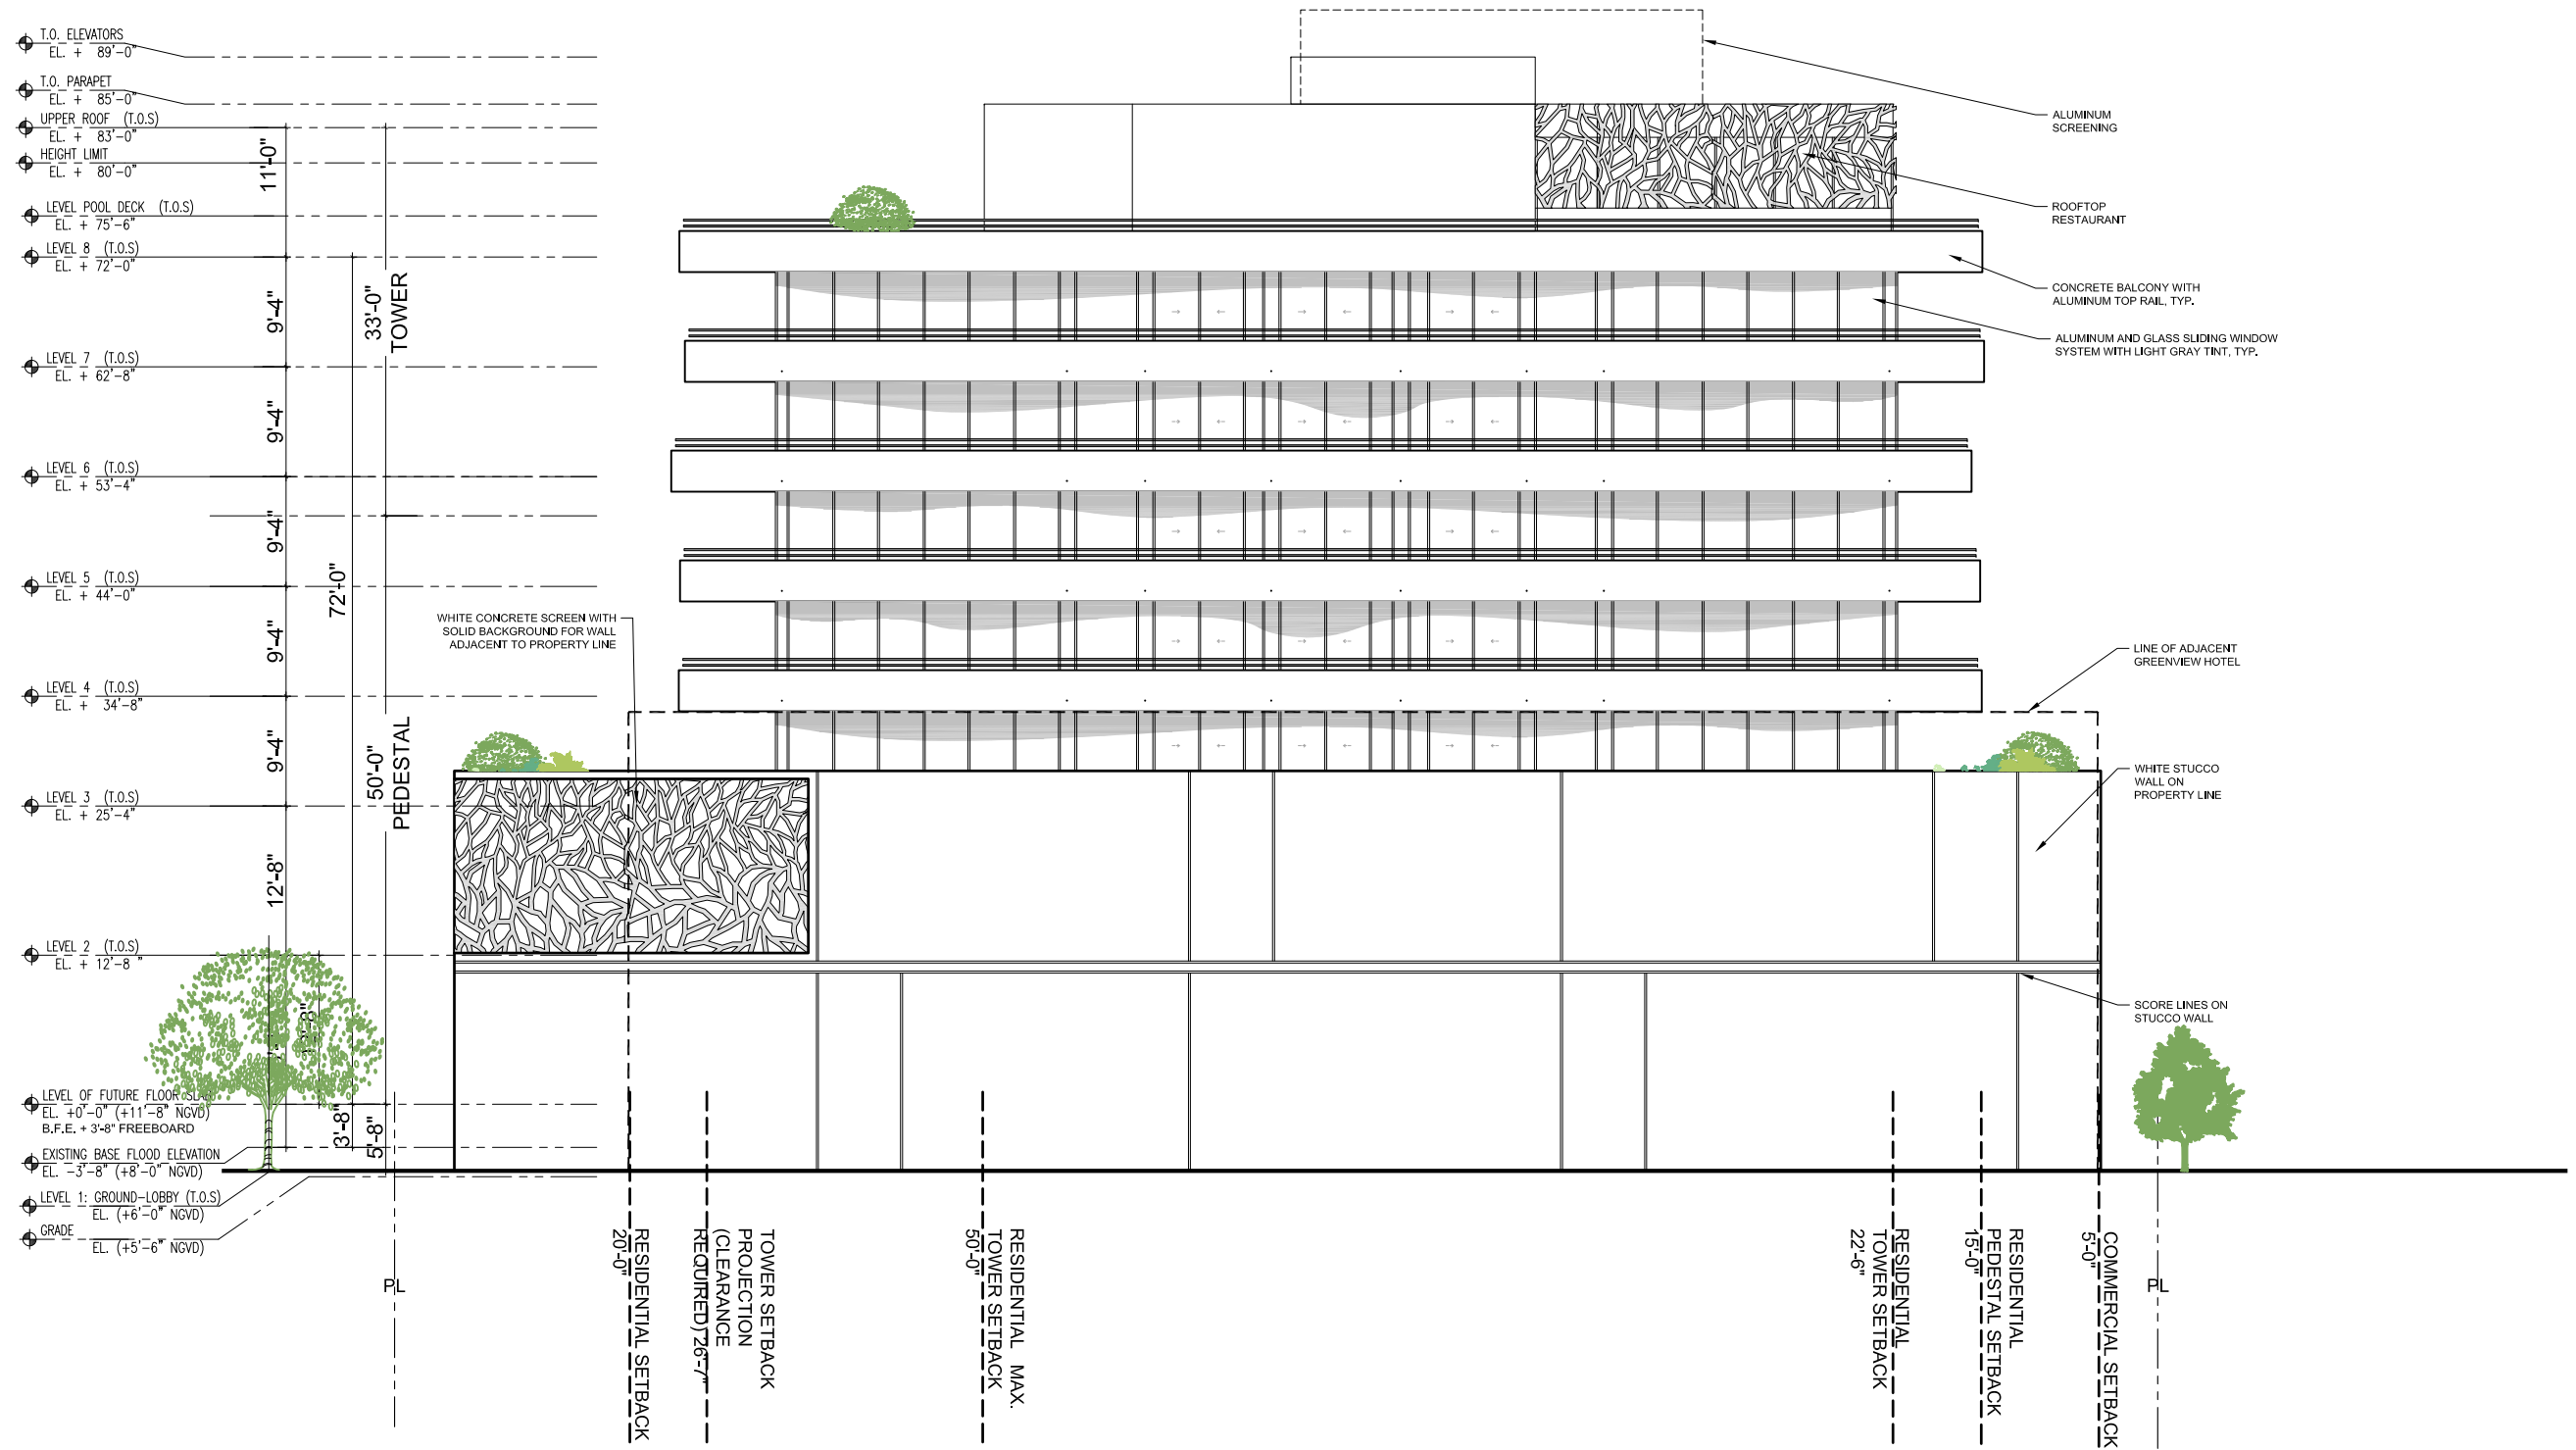

JENNIFER McCONNERY FLORIDA LIC# AR93044
ALL DRAWINGS AND WRITTEN MATERIAL APPEARING
HEREIN CONSTITUTE THE ORIGINAL AND UNPUBLISHED
WORK OF MCG ARCHITECTURE AND MAY NOT BE
DUPLICATED, USED OR DISCLOSED WITHOUT THE
EXPRESS WRITTEN CONSENT OF MCG ARCHITECTURE &
PLANNING, INC. © 2017

SCALE:
CHECK: JMcG
DATE: 04/27/2018

SHEET NUMBER



PROPOSED SOUTH ELEVATION 1/16" = 1'-0"

JENNIFER McCONNERY FLORIDA LIC# AR93044

ALL DRAWINGS AND WRITTEN MATERIAL APPEARING HEREIN CONSTITUTE THE ORIGINAL AND UNPUBLISHED WORK OF MCG ARCHITECTURE AND MAY NOT BE DUPLICATED, USED OR DISCLOSED WITHOUT THE EXPRESS WRITTEN CONSENT OF MCG ARCHITECTURE & PLANNING, INC. © 2017

SCALE:

CHECK: JMcG

DATE: 04/27/2018

SHEET NUMBER

PROJECT:
Symphony Park Hotel

1685 Washington Ave
Miami Beach, FL 33139



FINVARB
GROUP
CLIENT

RUDY RICCIOTTI
architecte
DESIGNER

CHRISTOPHER CAWLEY | CC
Landscape Architecture LLC | LA
LANDSCAPE ARCHITECT

DRAWING:

PROPOSED
EAST
ELEVATION

JENNIFER McCONNERY FLORIDA LIC# AR33044

ALL DRAWINGS AND WRITTEN MATERIAL APPEARING
HEREIN CONSTITUTE THE ORIGINAL AND UNPUBLISHED
WORK OF MCG ARCHITECTURE AND MAY NOT BE
DUPLICATED, USED OR DISCLOSED WITHOUT THE
EXPRESS WRITTEN CONSENT OF MCG ARCHITECTURE &
PLANNING, INC. © 2017

SCALE:

CHECK: JMcG

DATE: 04/27/2018

SHEET NUMBER

