


Copyright © 2017 DESMAN, Inc. All rights reserved. No part of these documents may be reproduced in any form or by any means without written permission from DESMAN, Inc.					
					DESCRIPTION
DRAWING TITLE: SCHEME 2A SITE PLAN					
DRAWING NO. 2A-0					
SCALE: 1" = 30'-0"					
DATE: 05/30/2018					
PROJECT NO:					
DES.	DRWN.	CHK'D.			
-	-	-			

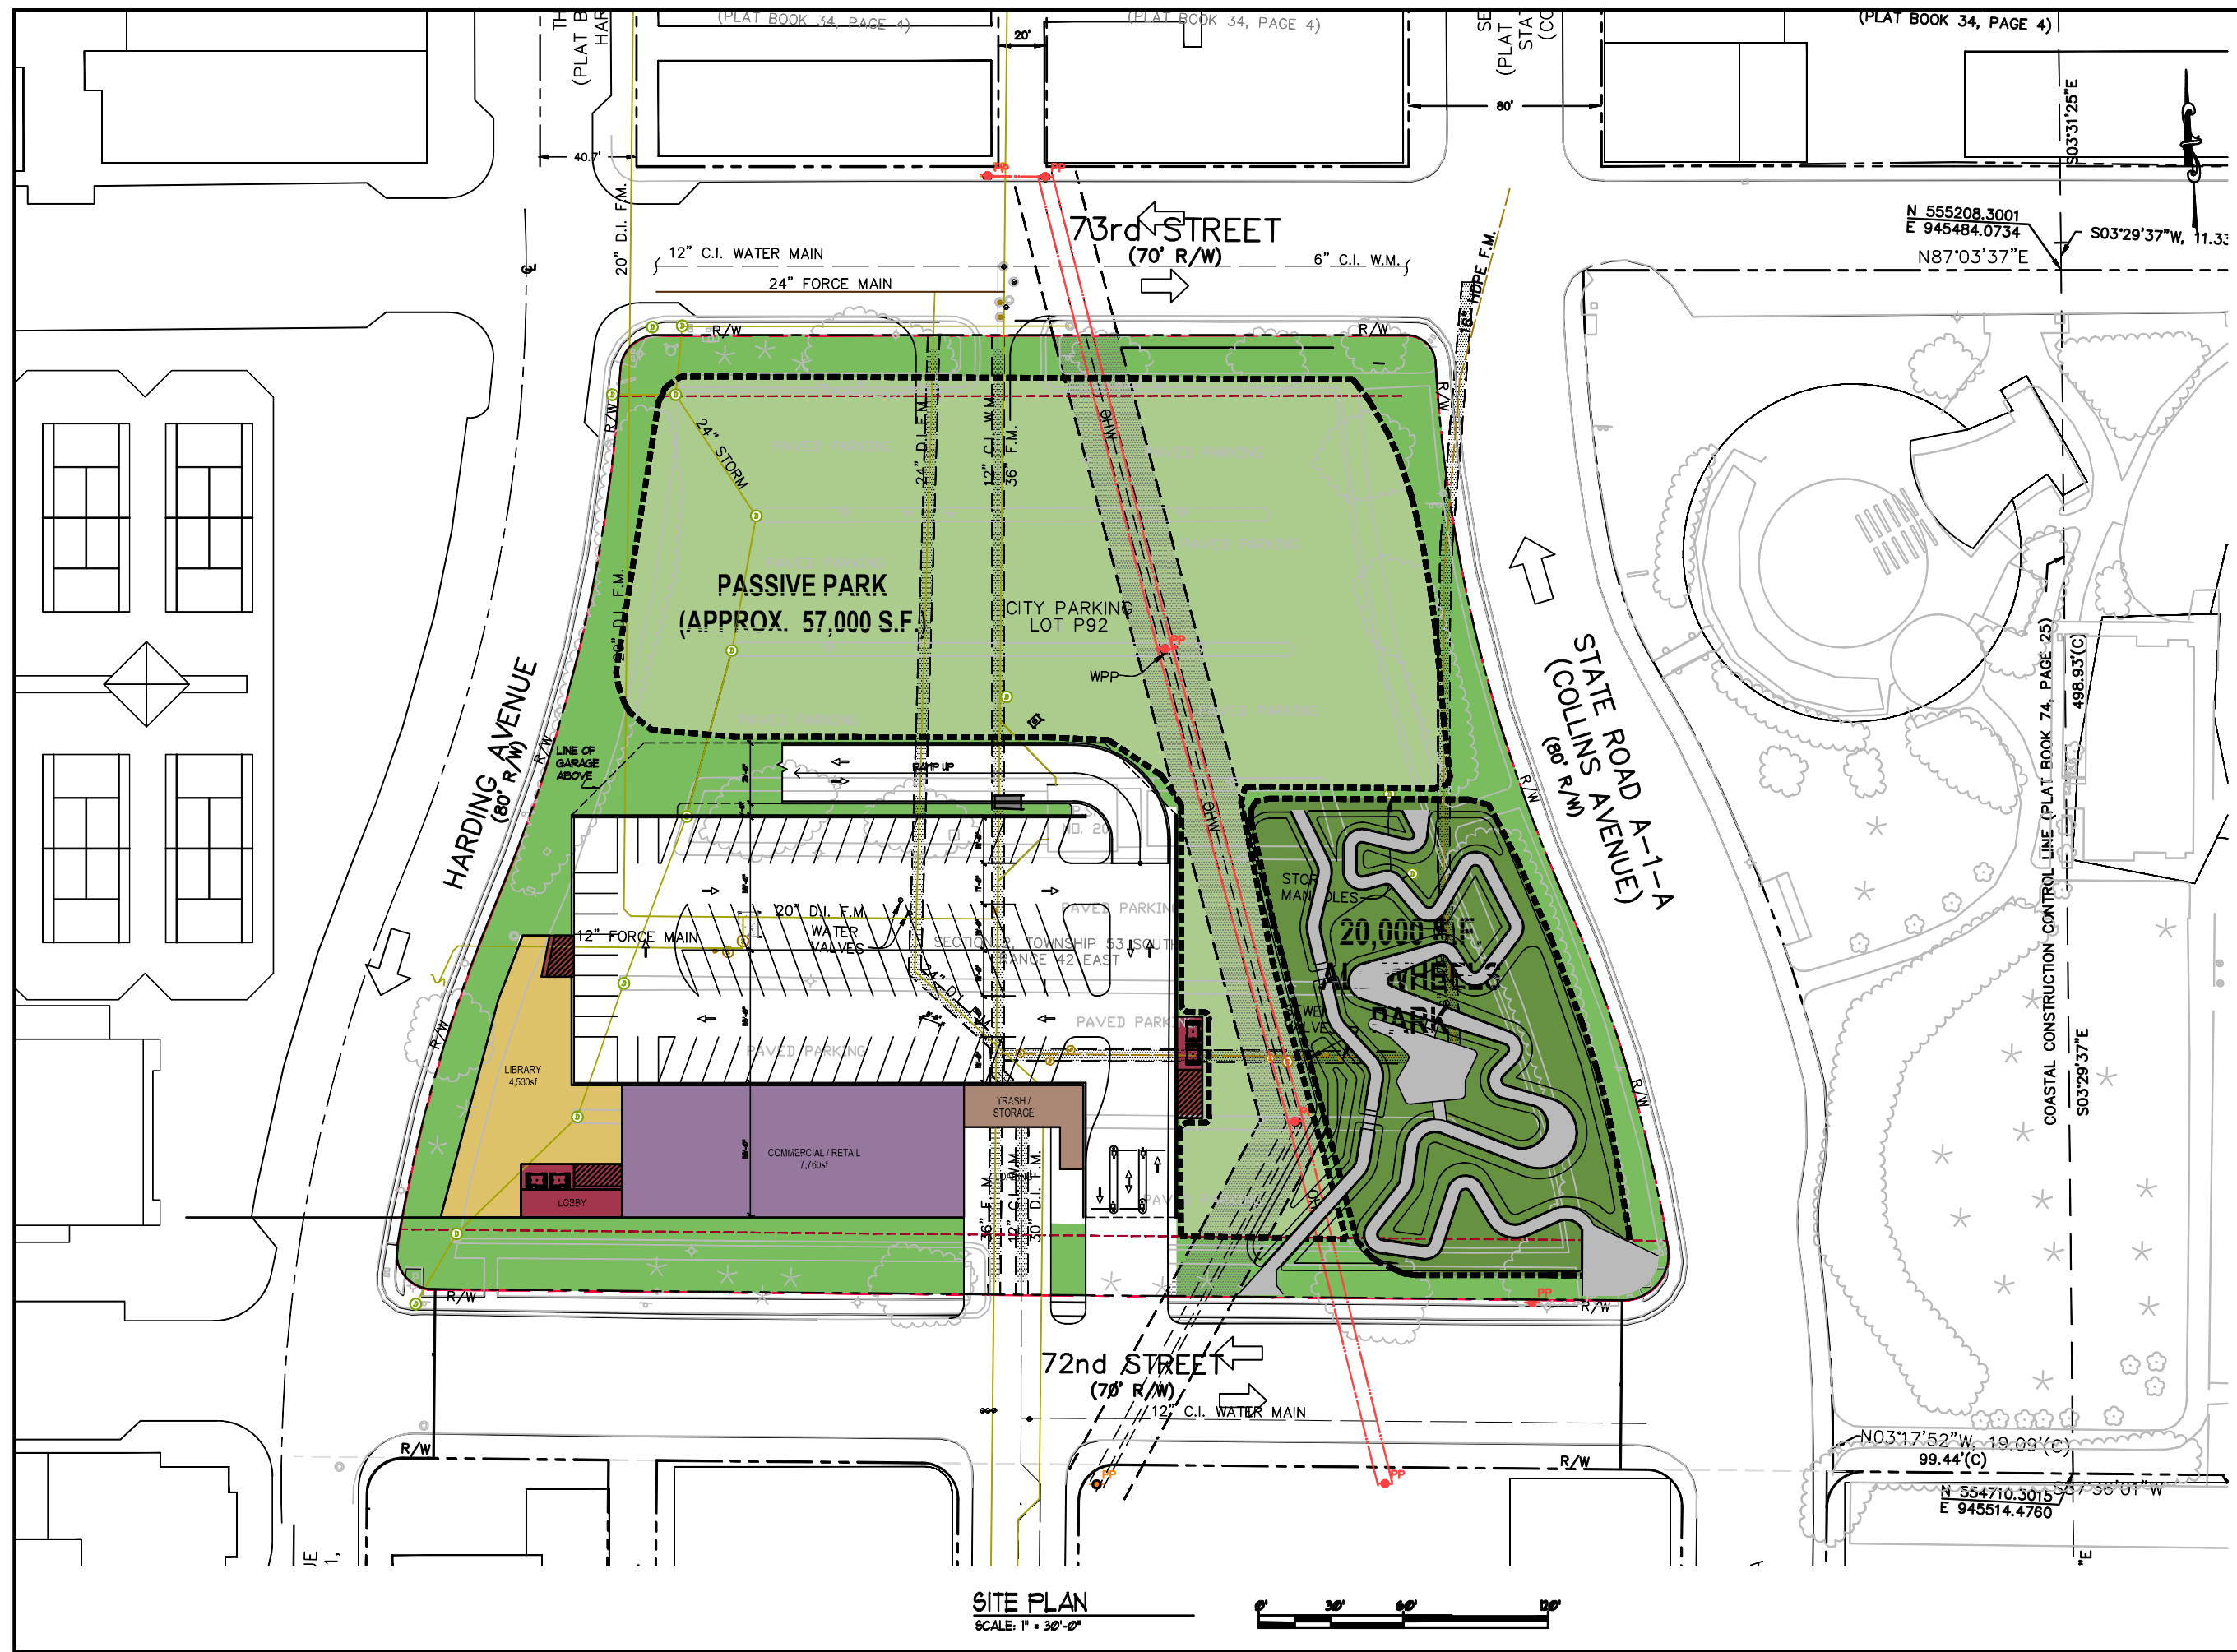

[illegible]

DRAWING TITLE:
SCHEME 2A
TYPICAL
LEVEL PLAN


DRAWING NO.

A-2

SCALE: 1/16"=1'-0"

DATE: 05/30/2018

PROJECT NO:		
DES.	DRWN.	CHK'D.

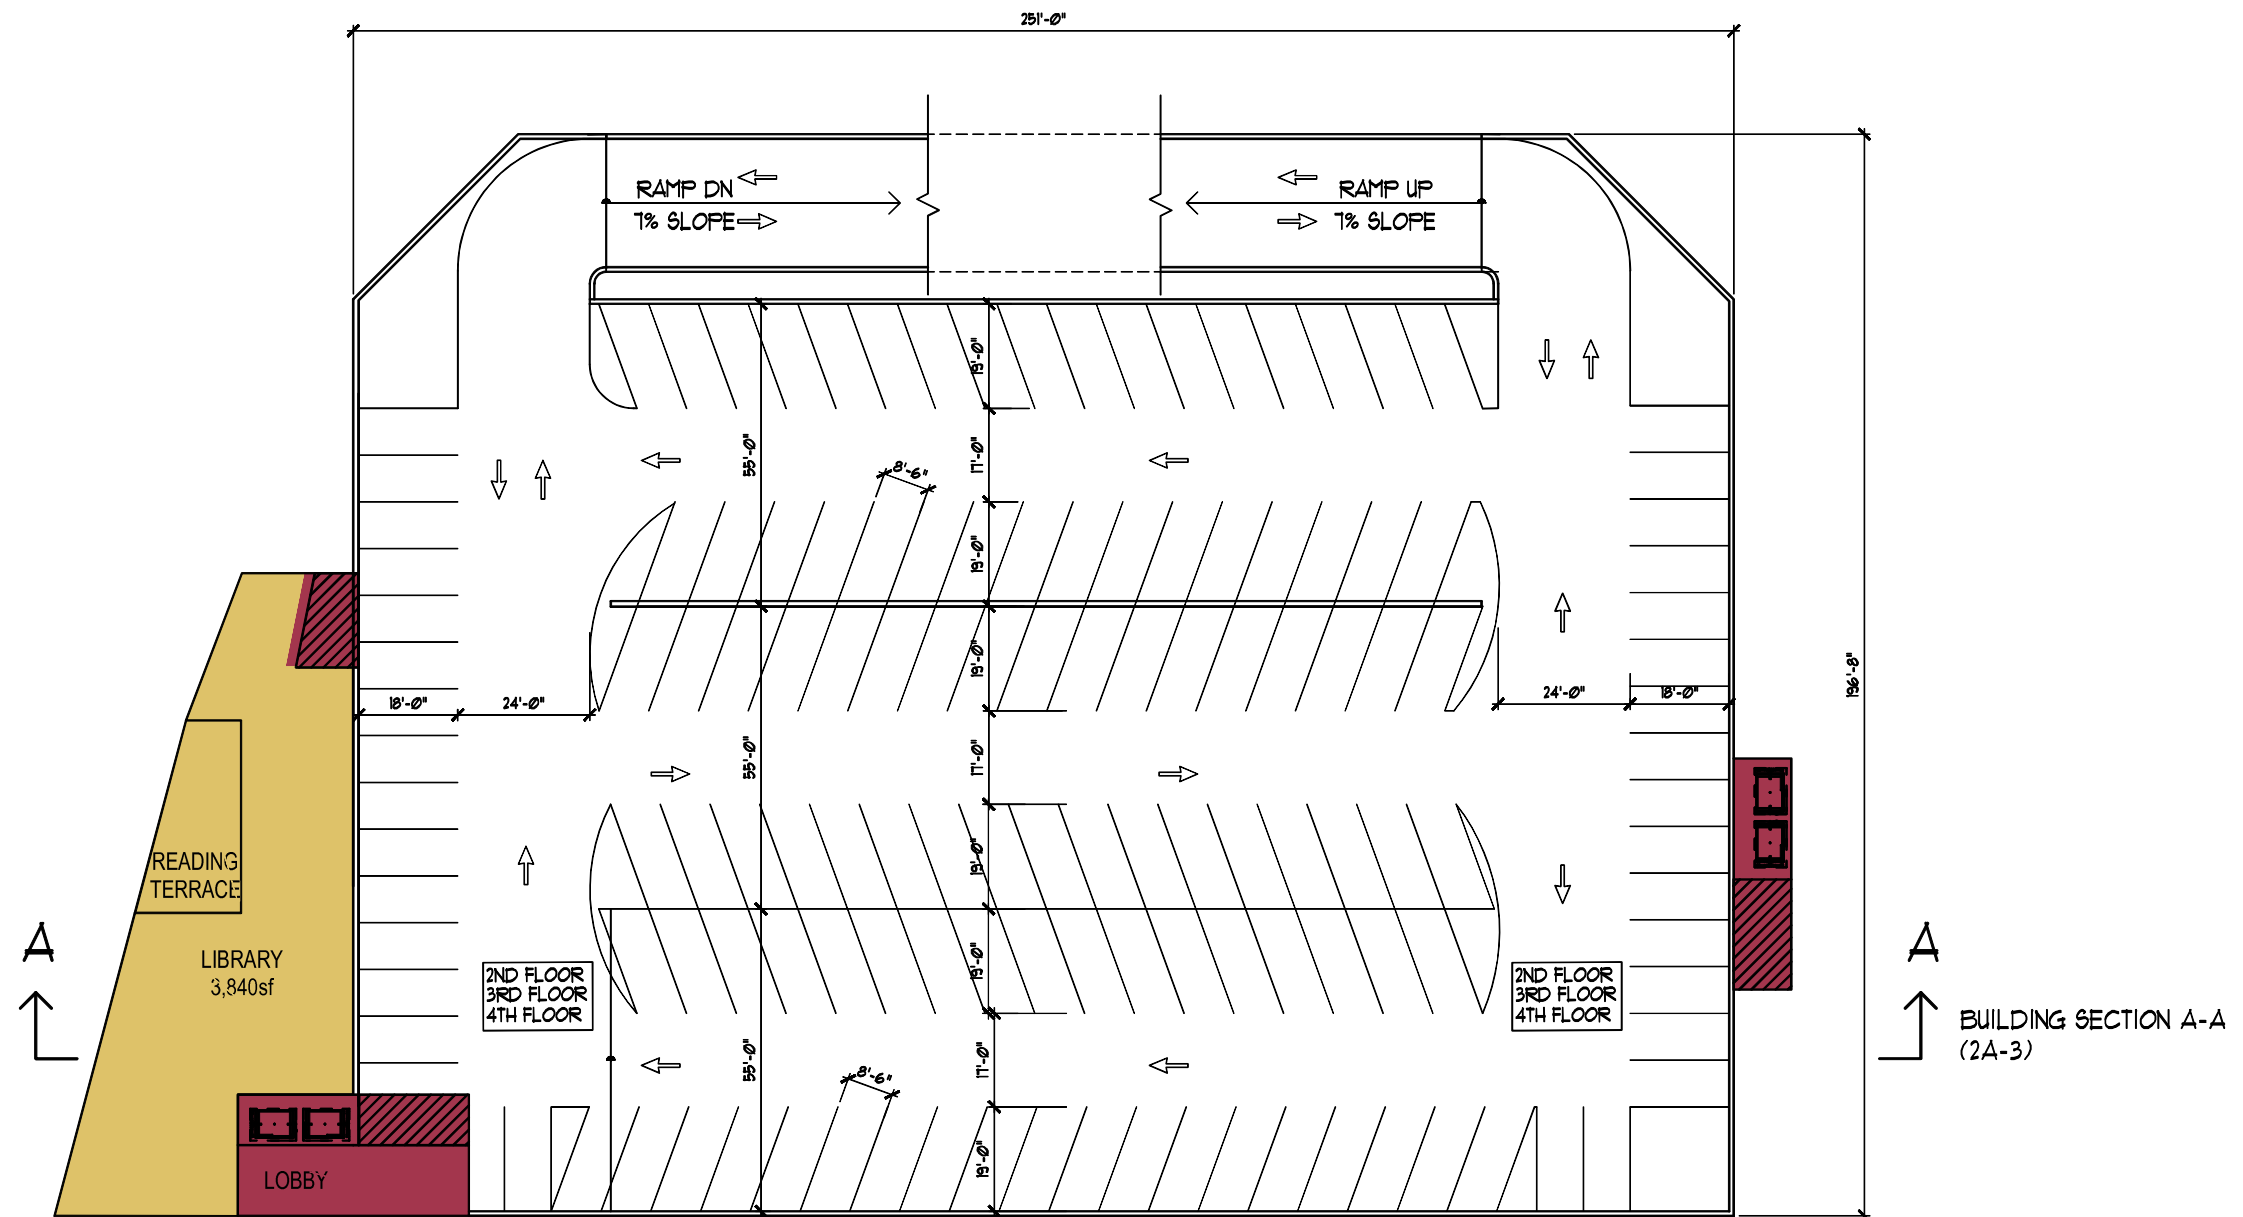

TYPICAL LEVEL PLAN
SCALE: 1/16" = 1'-0"



Copyright © 2017 DESMAN, Inc. All rights reserved. No part of these documents may be reproduced in any form or by any means without written permission from DESMAN, Inc.

DRAWING TITLE:
SCHEME 2A
ROOF LEVEL A
PLAN & BLDG.
SECTION


DRAWING NO.
A-3

SCALE: 1/16" = 1'-0"


DATE: 05/30/2018

PROJECT NO:

DES. DRWN. CHK'D.

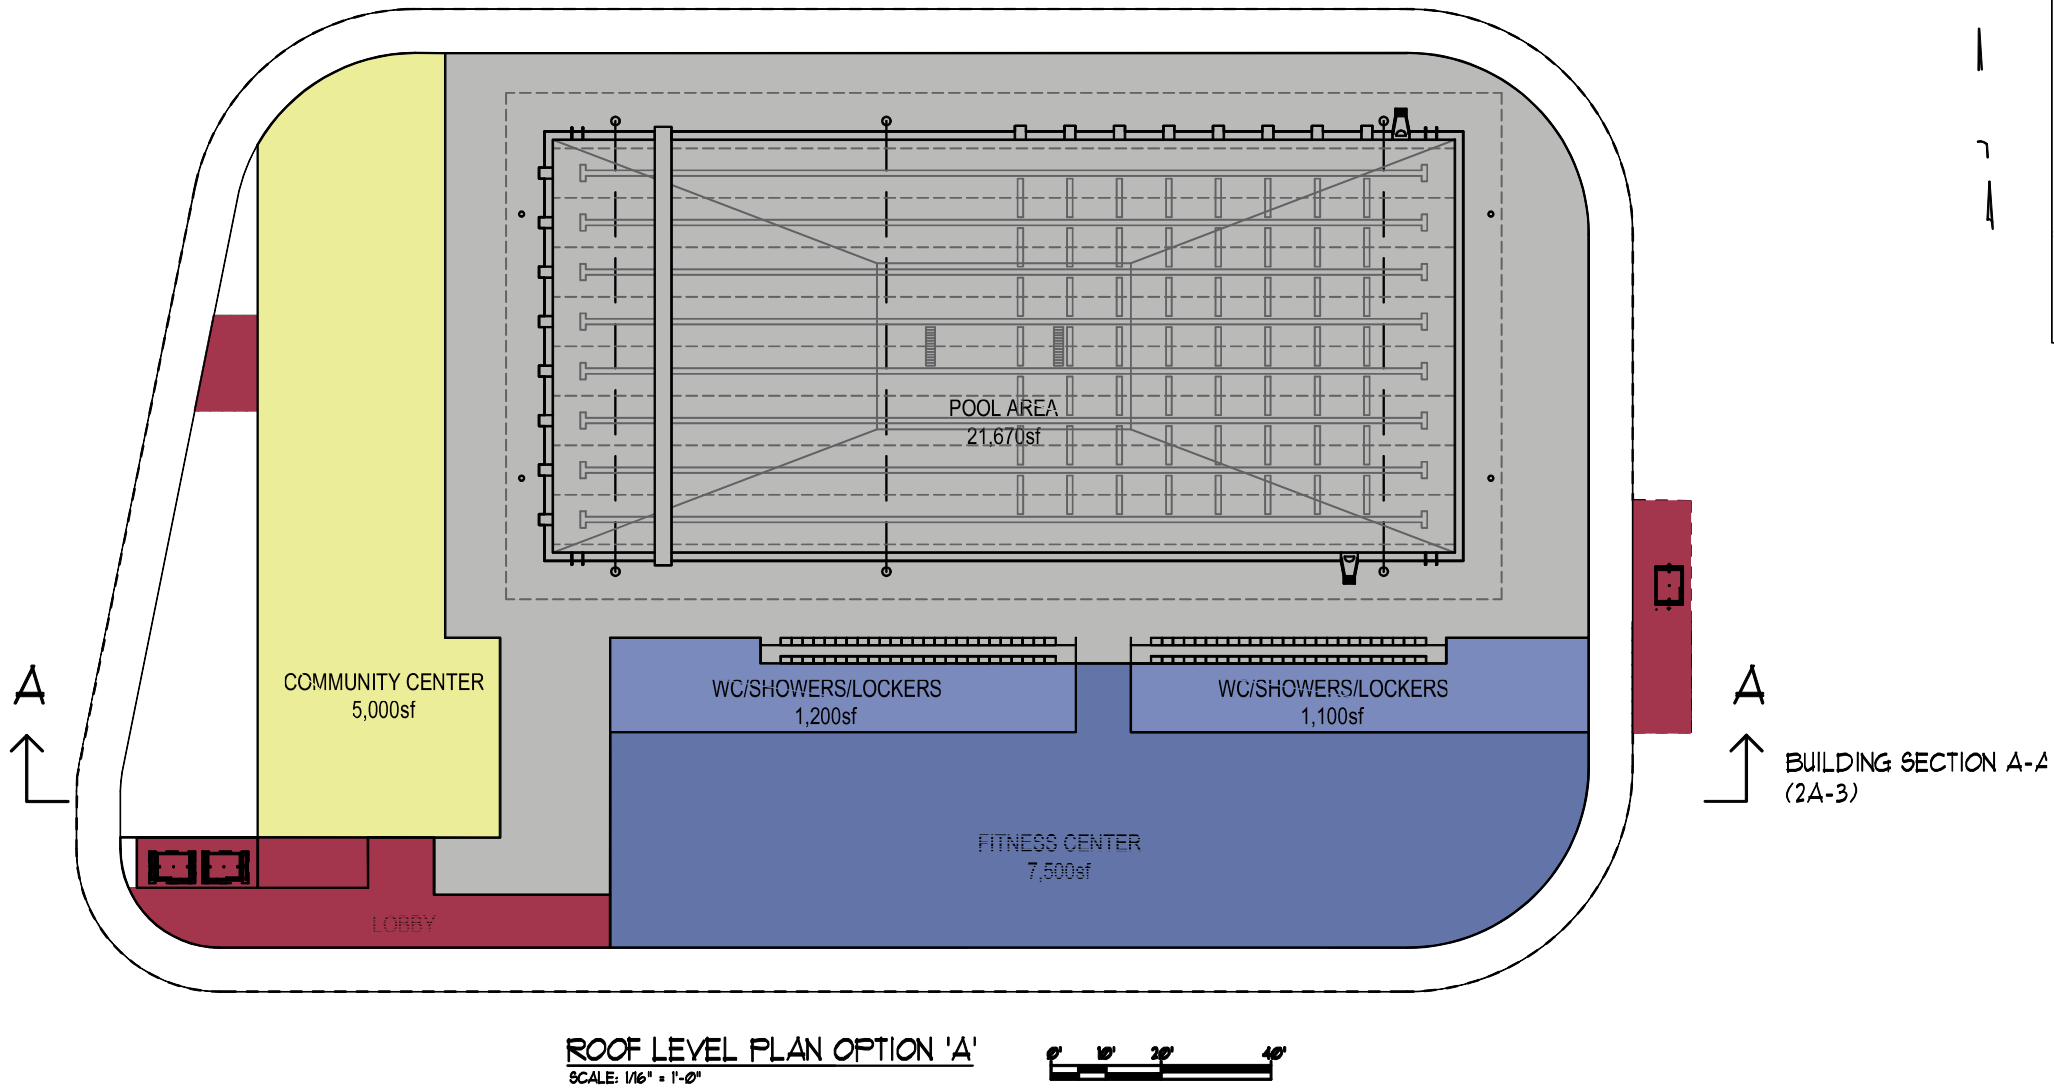

ROOF LEVEL PLAN OPTION 'A'
SCALE: 1/16" = 1'-0"

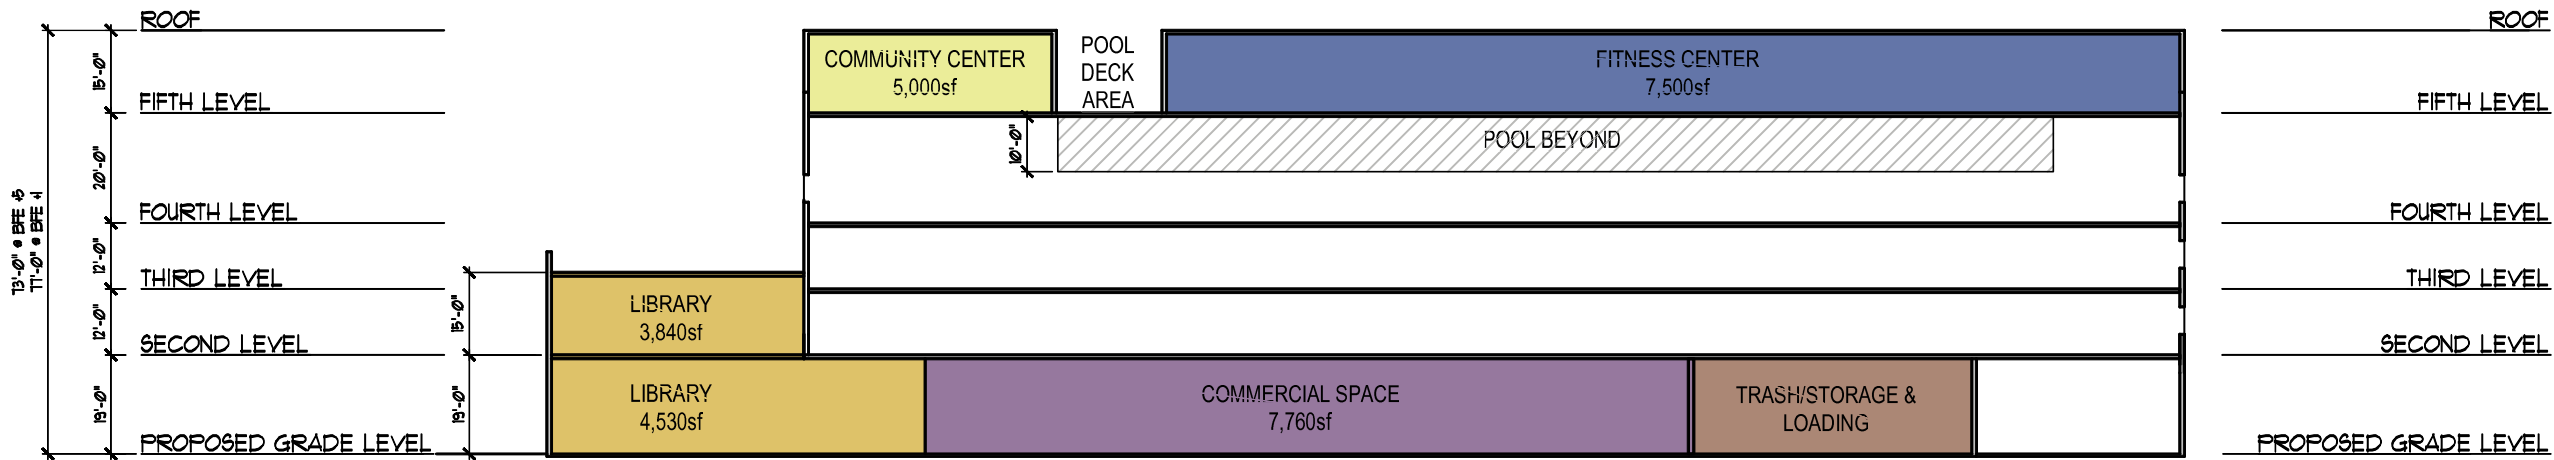

BUILDING SECTION A-A
SCALE: 1/16" = 1'-0"






OPTION A - SCENE 1



OPTION A - SCENE 2

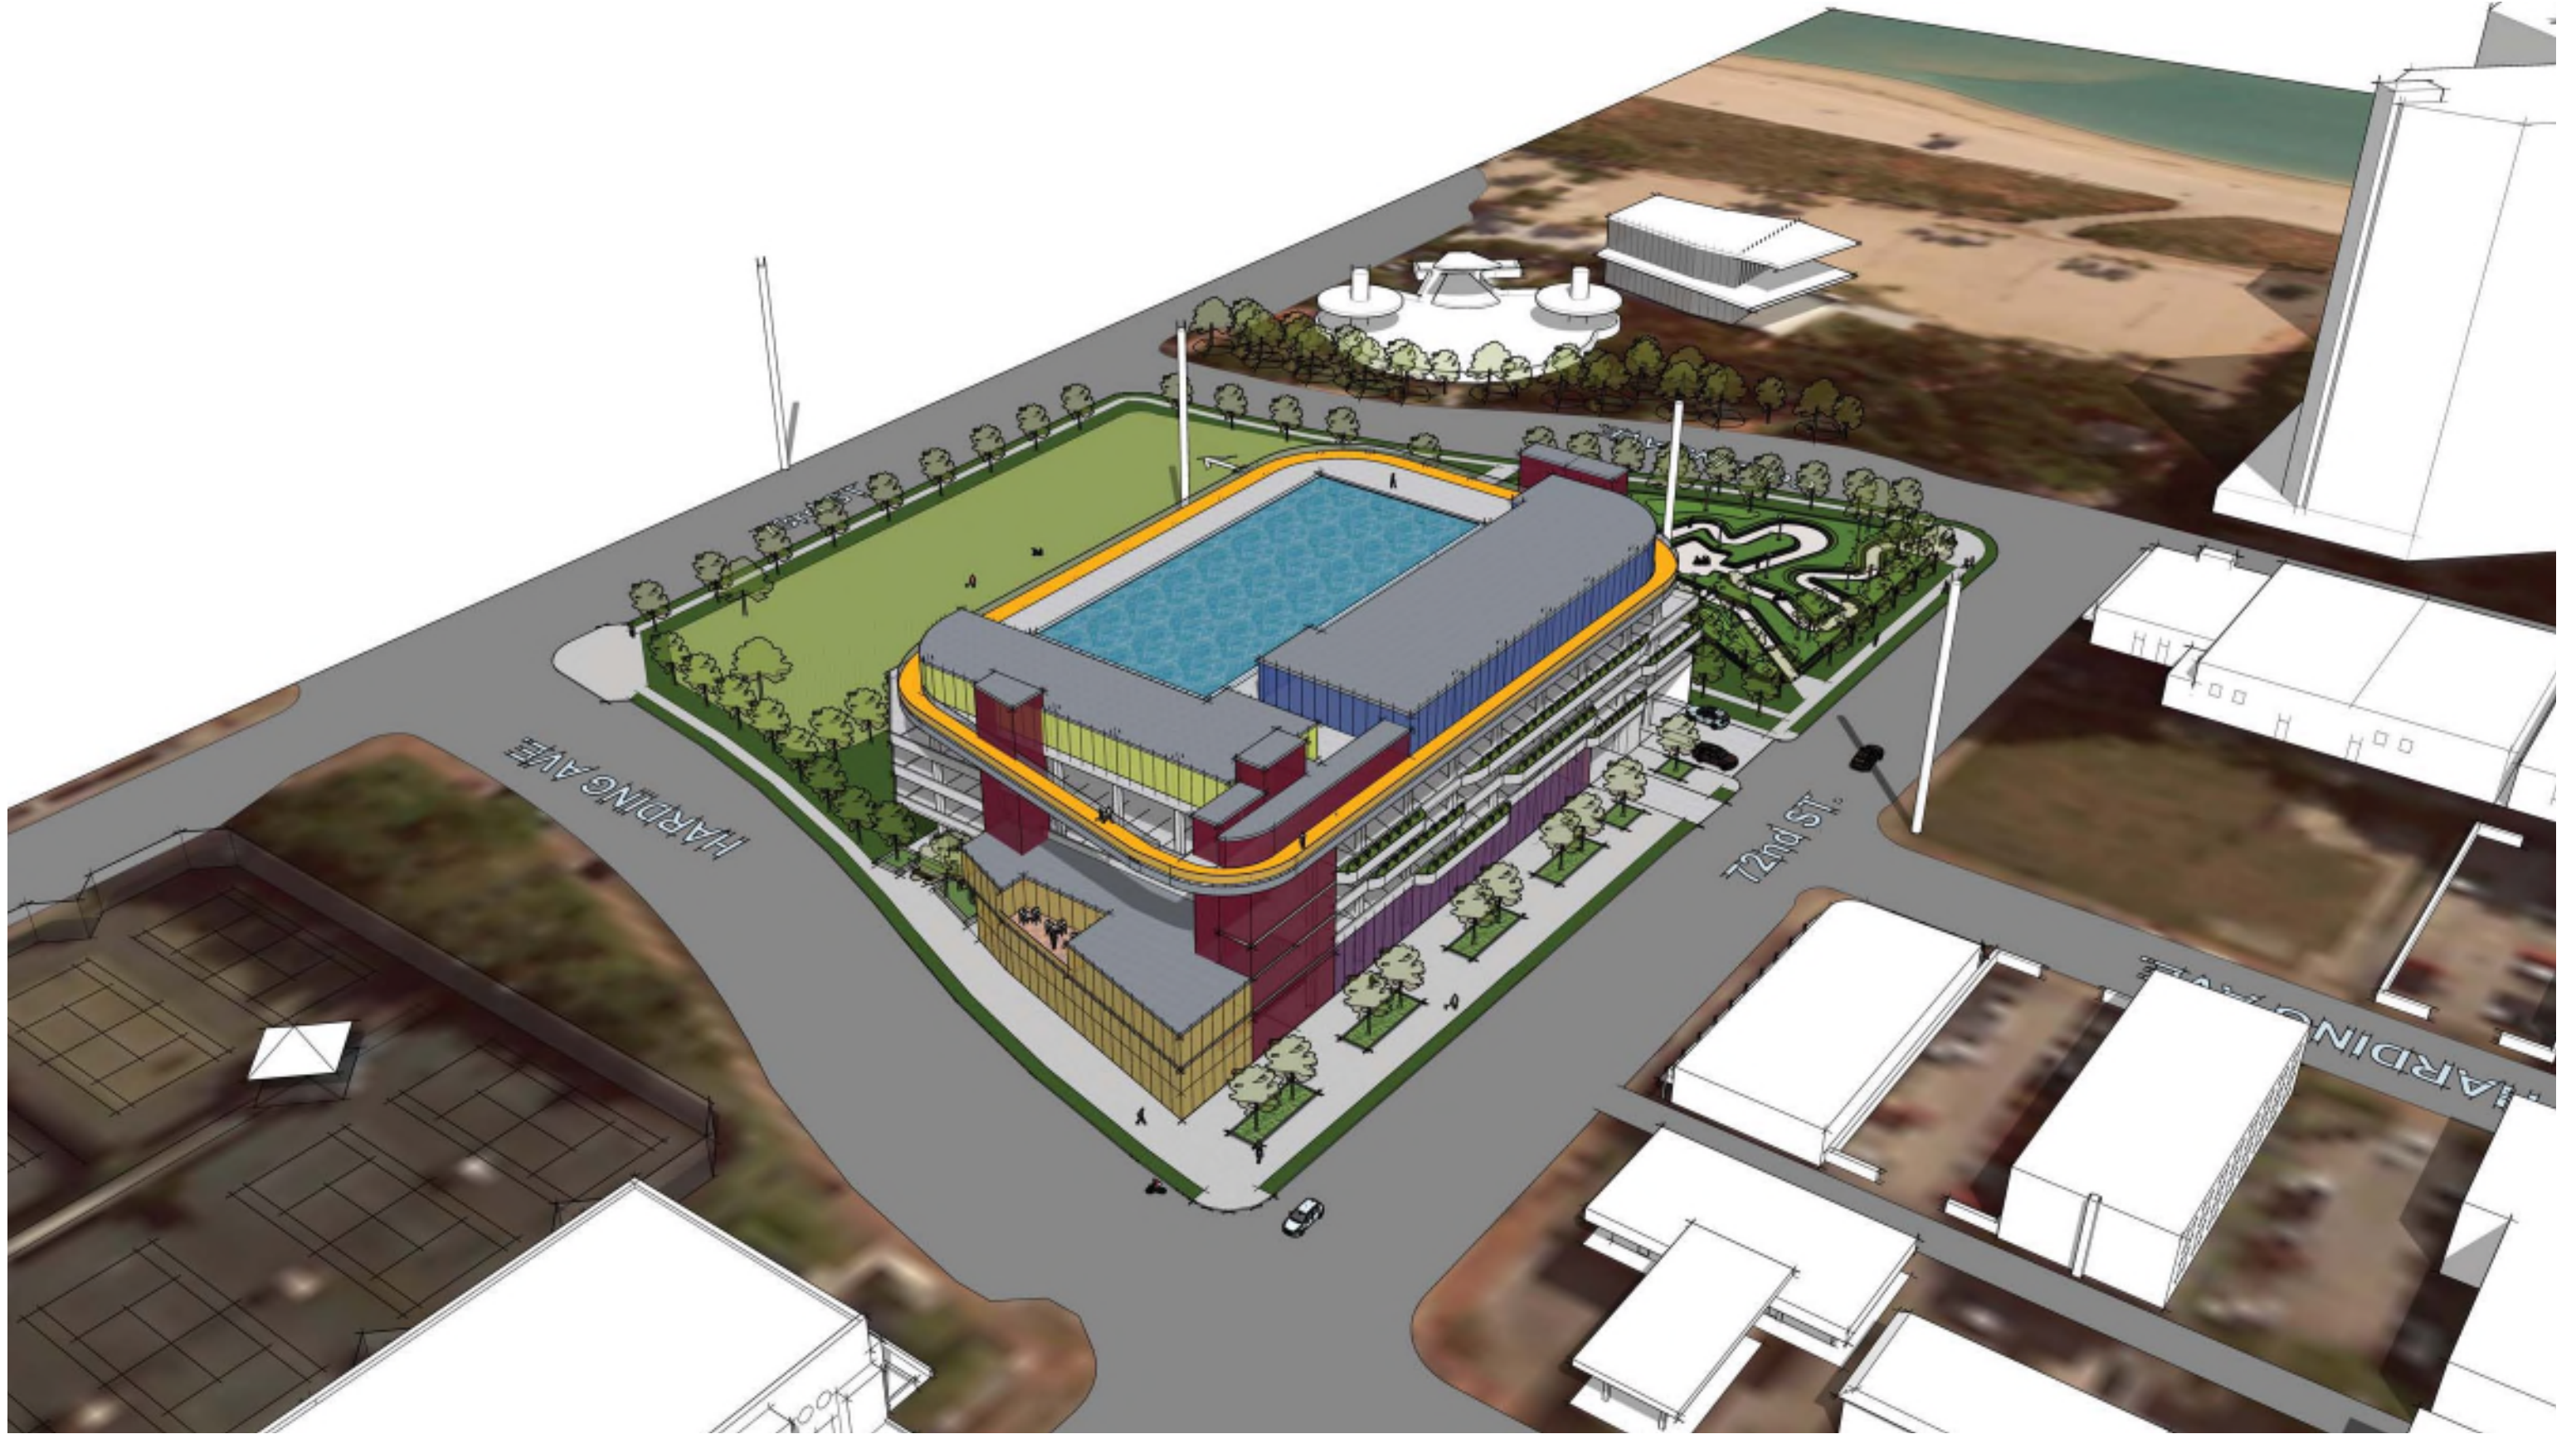

OPTION A - SCENE 3



OPTION A - SCENE 4

DESMAN
Design Management

BUILT FORM
ARCHITECTURE

MIAMI BEACH

JUNE 08, 2018

CITY OF MIAMI BEACH
P92 PARKING GARAGE
MIAMI BEACH FLORIDA

Copyright © 2017 DESMAN, Inc. All rights reserved. No part of these documents may be reproduced in any form or by any means without written permission from DESMAN, Inc.

NO.	DATE	DESCRIPTION

DRAWING TITLE:
SCHEME 2B
TYPICAL
LEVEL PLAN


DRAWING NO.
B-2

SCALE: 1/16" = 1'-0"

DATE: 05/30/2018

PROJECT NO:

DES.	DRWN.	CHK'D.
-	-	-

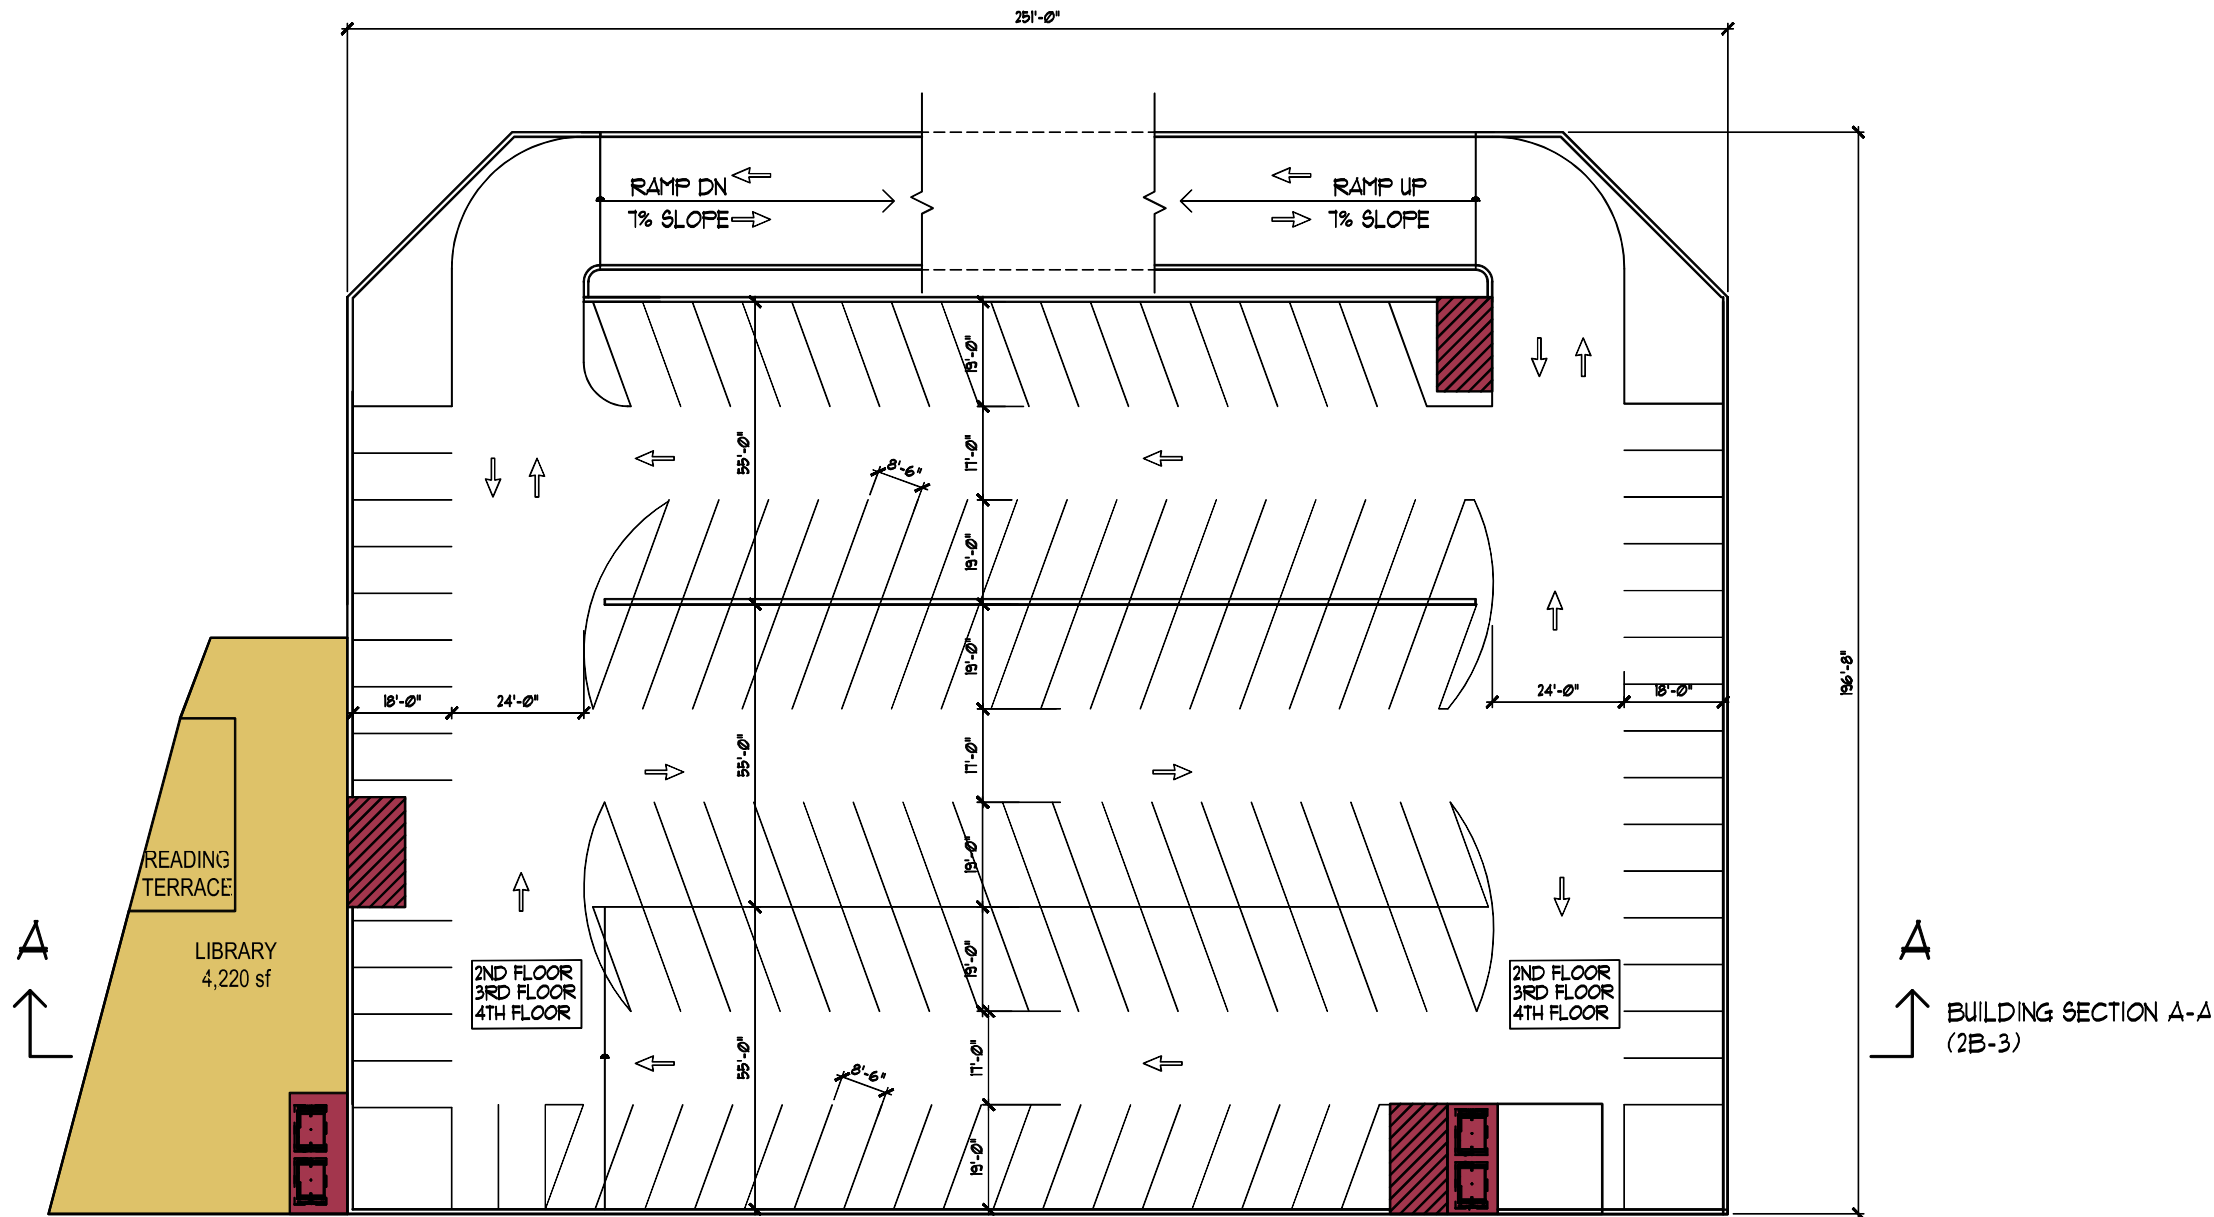

TYPICAL LEVEL PLAN
SCALE: 1/16" = 1'-0"



Copyright © 2017 DESMAN, Inc. All rights reserved. No part of these documents may be reproduced in any form or by any means without written permission from DESMAN, Inc.

NO.	DATE	DESCRIPTION

DRAWING TITLE:
SCHEME 2B
ROOF LEVEL A
PLAN & BLDG.
SECTION


DRAWING NO.
B-3

SCALE: 1/16" = 1'-0"

DATE: 05/30/2018

PROJECT NO:

DES.	DRWN.	CHK'D.
-	-	-

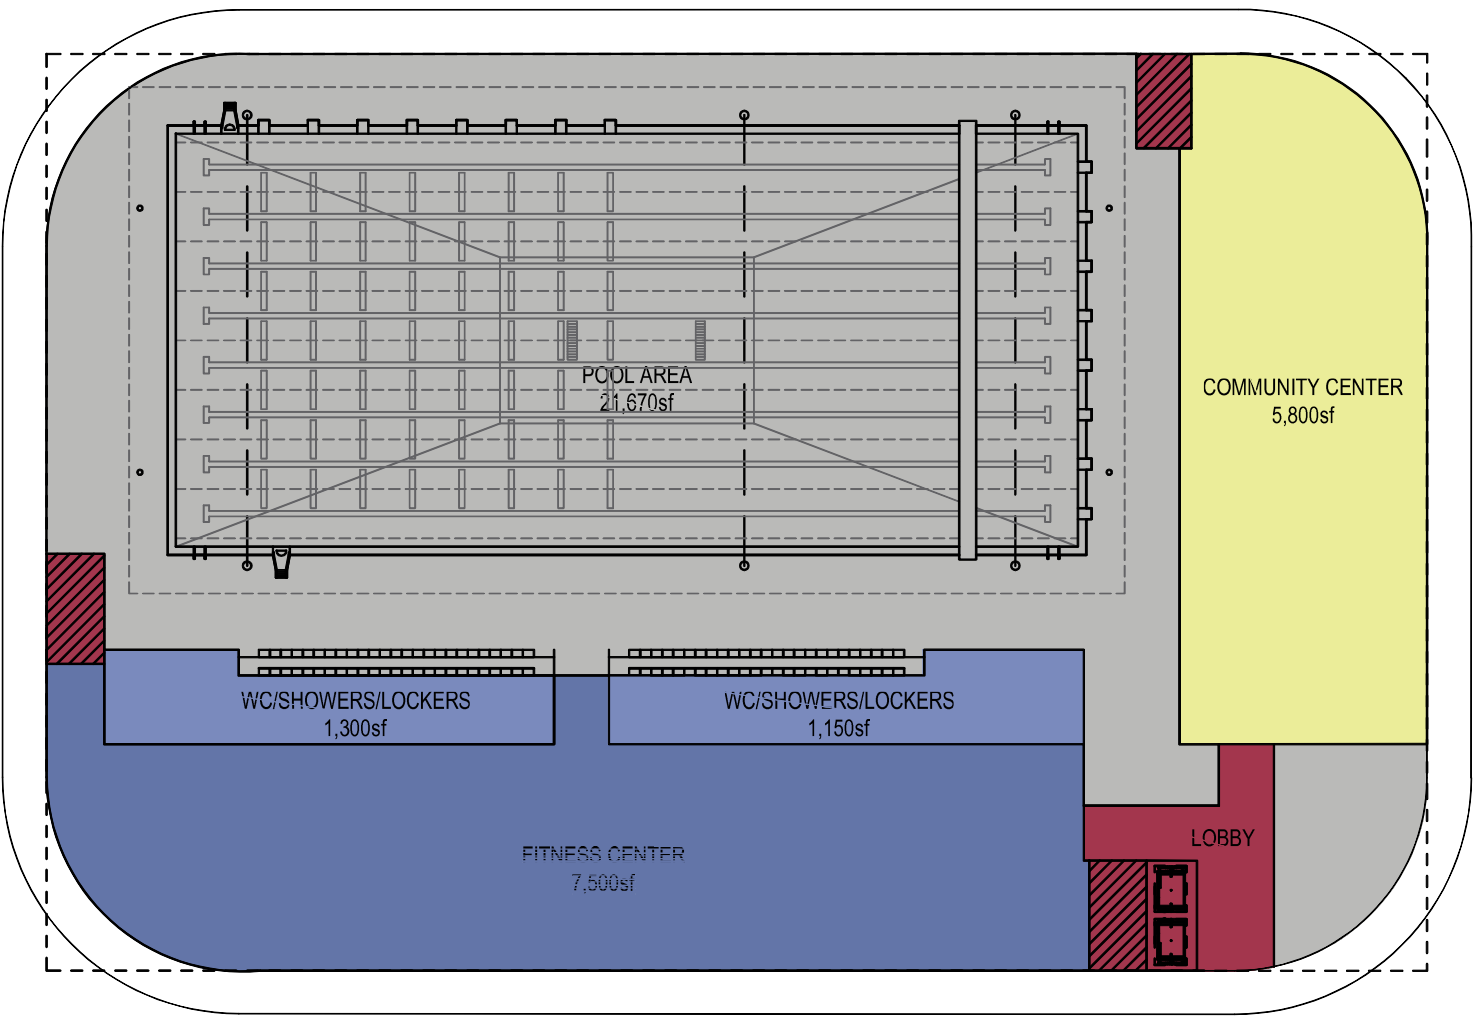


RUNNING TRACK
825' EXTERIOR
PERIMETER LENGTH

A
↑

A
↑

BUILDING SECTION A-A
(2B-3)

ROOF LEVEL PLAN OPTION 'B'
SCALE: 1/16" = 1'-0"

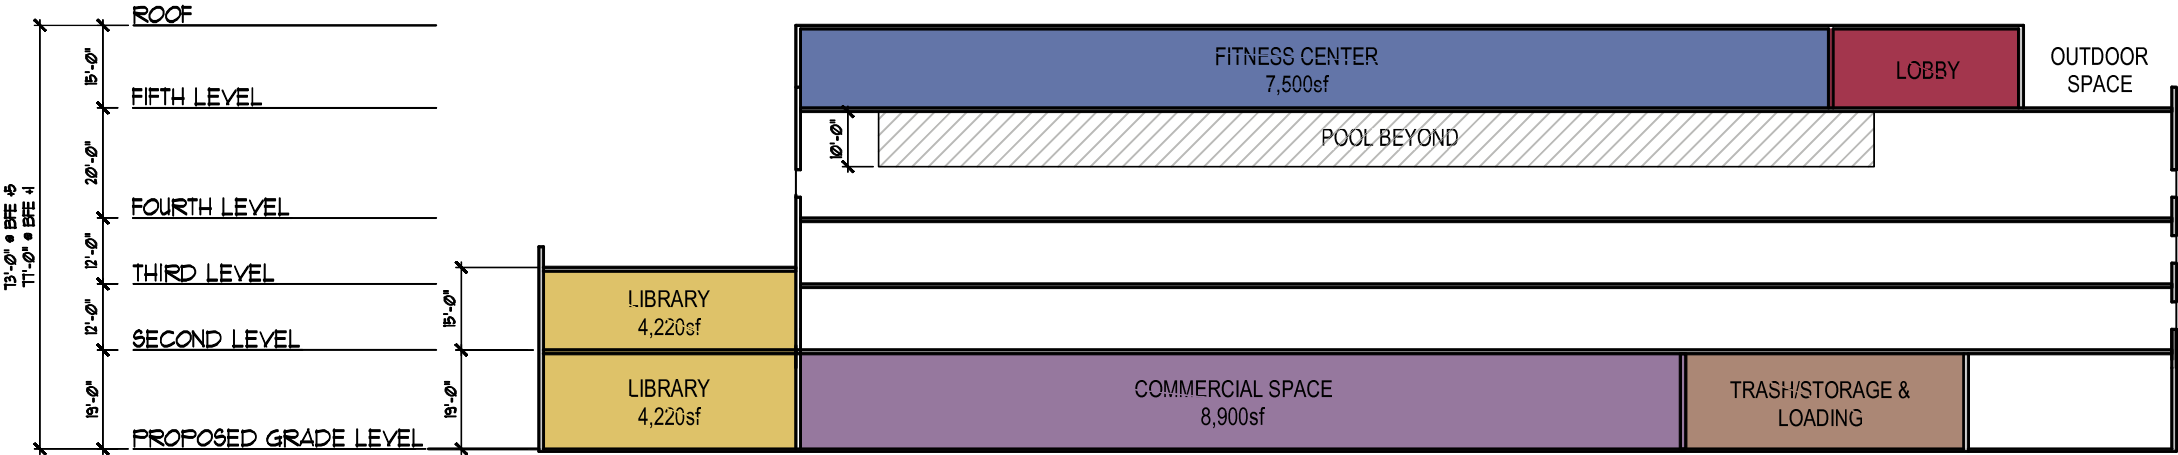

BUILDING SECTION A-A
SCALE: 1/16" = 1'-0"





OPTION B - SCENE 1

DESMAN
Design Management

BUILT FORM
ARCHITECTURE

MIAMI BEACH


JUNE 08, 2018



OPTION B - SCENE 2



OPTION B - SCENE 3

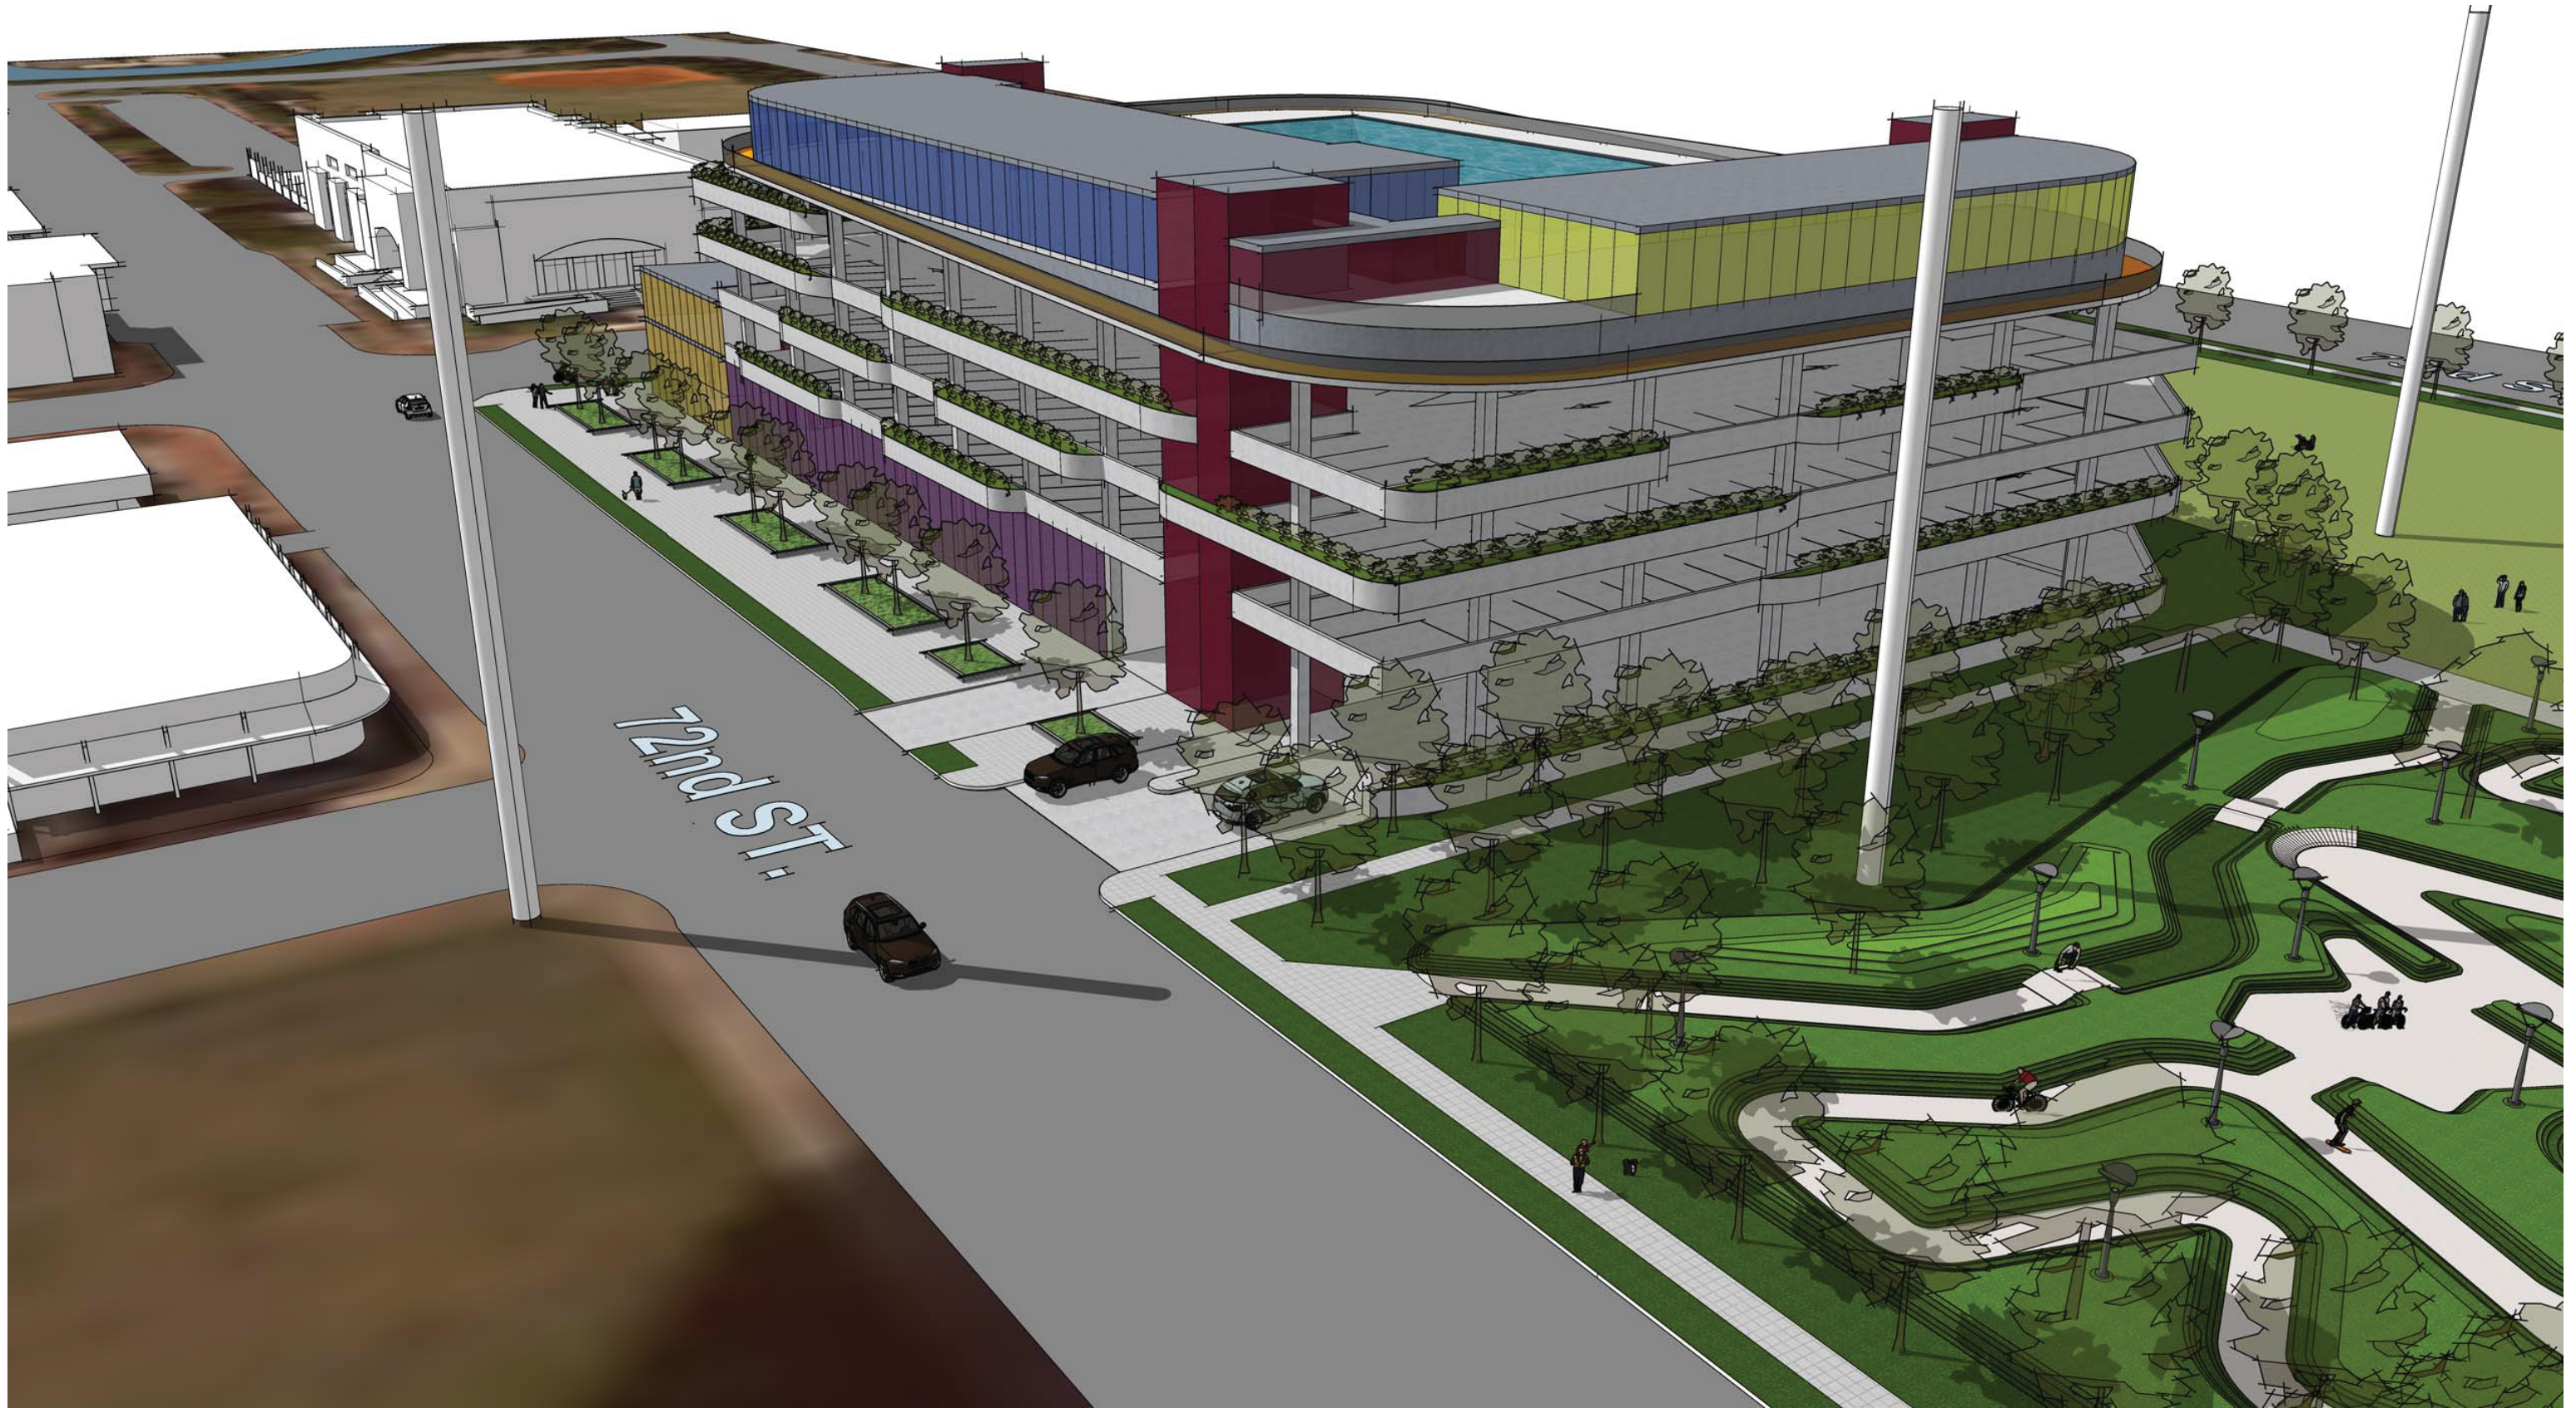

OPTION B - SCENE 4

DESMAN
Design Management

B U I L T F O R M
A R C H I T E C T U R E

MIAMI BEACH

JUNE 08, 2018

Copyright © 2017 DESMAN, Inc. All rights reserved. No part of these documents may be reproduced in any form or by any means without written permission from DESMAN, Inc.

NO.	DATE	DESCRIPTION

DRAWING TITLE:
SCHEME 3
SITE
PLAN


DRAWING NO.
C-0

SCALE: 1" = 30'-0"

DATE: 05/30/2018

PROJECT NO:

DES.	DRWN.	CHK'D.

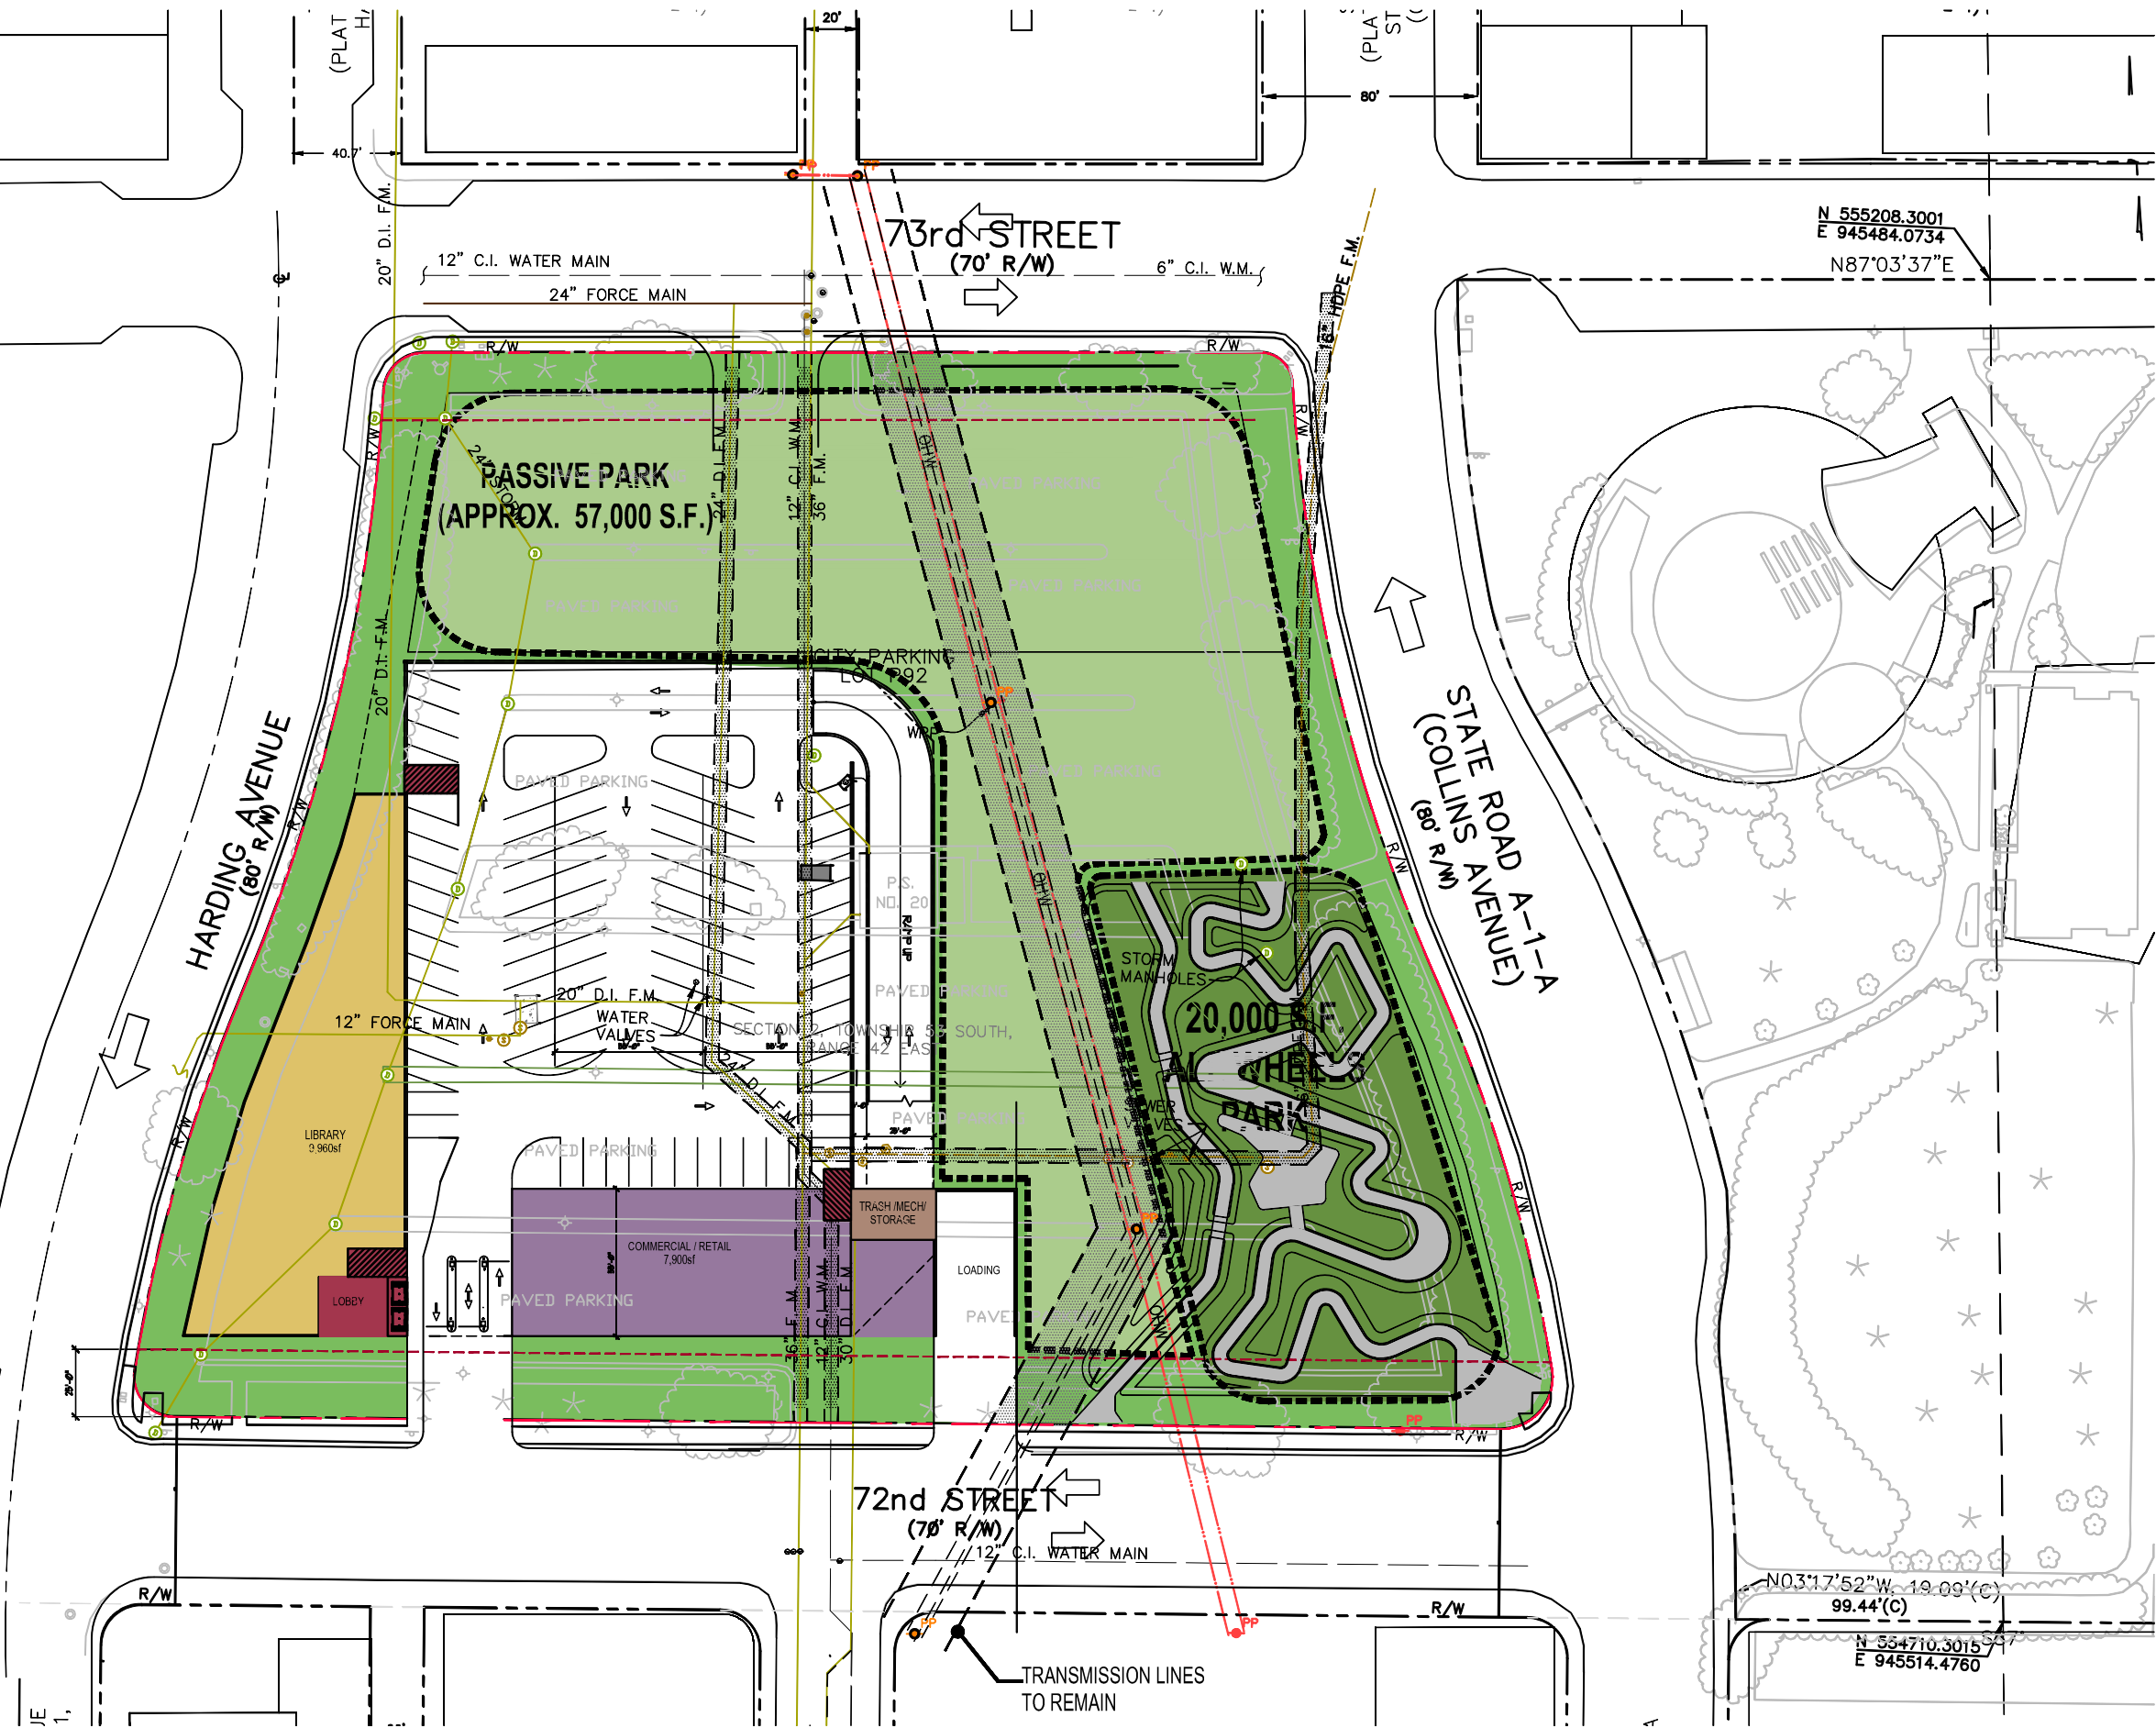


SITE PLAN
SCALE: 1" = 30'-0"



CITY OF MIAMI BEACH
P92 PARKING GARAGE
MIAMI BEACH FLORIDA

Copyright © 2017 DESMAY, Inc. All rights reserved. No part of these documents may be reproduced in any form or by any means without written permission from DESMAY, Inc.									
									DESCRIPTION
DRAWING TITLE: SCHEME 3 TYPICAL LEVEL PLAN									
DRAWING NO. C-2									
SCALE: 1/16" = 1'-0"									
DATE: 05/30/2018									
PROJECT NO:									
DES.	DRWN.	CHK'D.							
-	-	-							

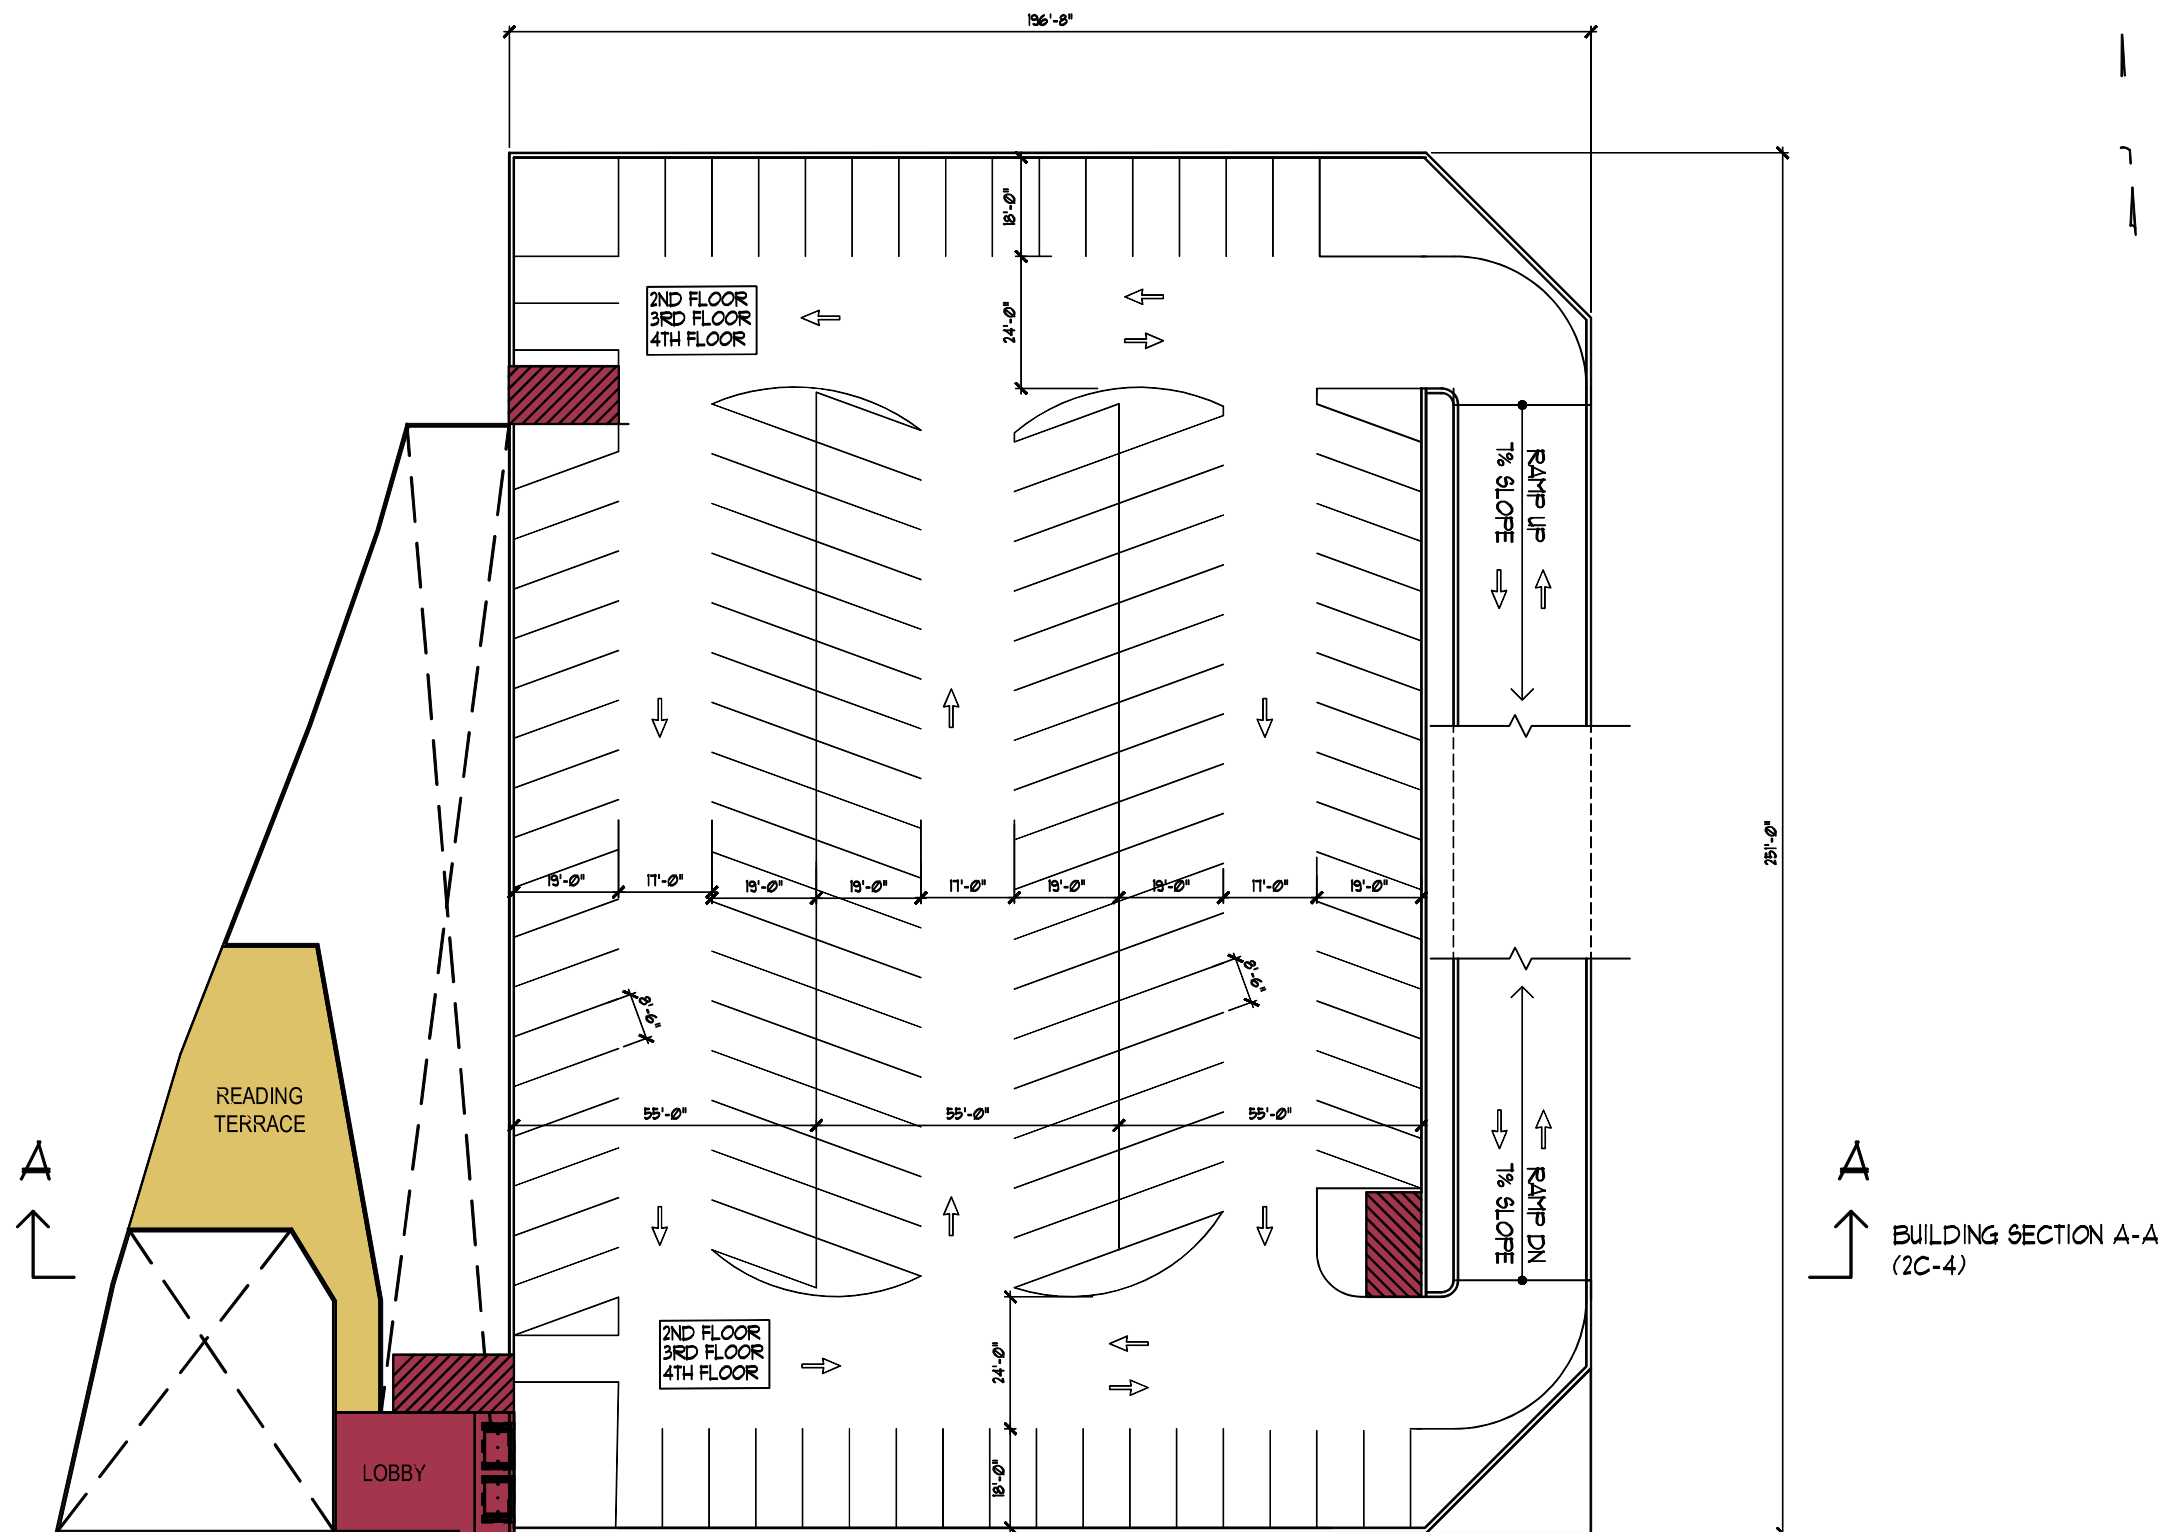

TYPICAL LEVEL PLAN
SCALE: 1/16" = 1'-0"



ATTACHMENT A

CITY OF MIAMI BEACH
P92 PARKING GARAGE
MIAMI BEACH FLORIDA

[illegible]

DRAWING NO.
C-3

DATE:	05/30/2018
-------	------------

ROOF LEVEL PLAN
SCALE: 1/16" = 1'-0"



CITY OF MIAMI BEACH
P92 PARKING GARAGE
MIAMI BEACH FLORIDA

Copyright © 2017 DESMAN, Inc. All rights reserved. No Part of these documents may be reproduced in any form or by any means without written permission from DESMAN, Inc.

[illegible]


DRAWING TITLE:
SCHEME 3
BUILDING
SECTION

DRAWING NO.
C-4

SCALE: 1/16"=1'-0"

DATE: 05/30/2018

PROJECT NO:		
DES.	DRWN.	CHK'D.

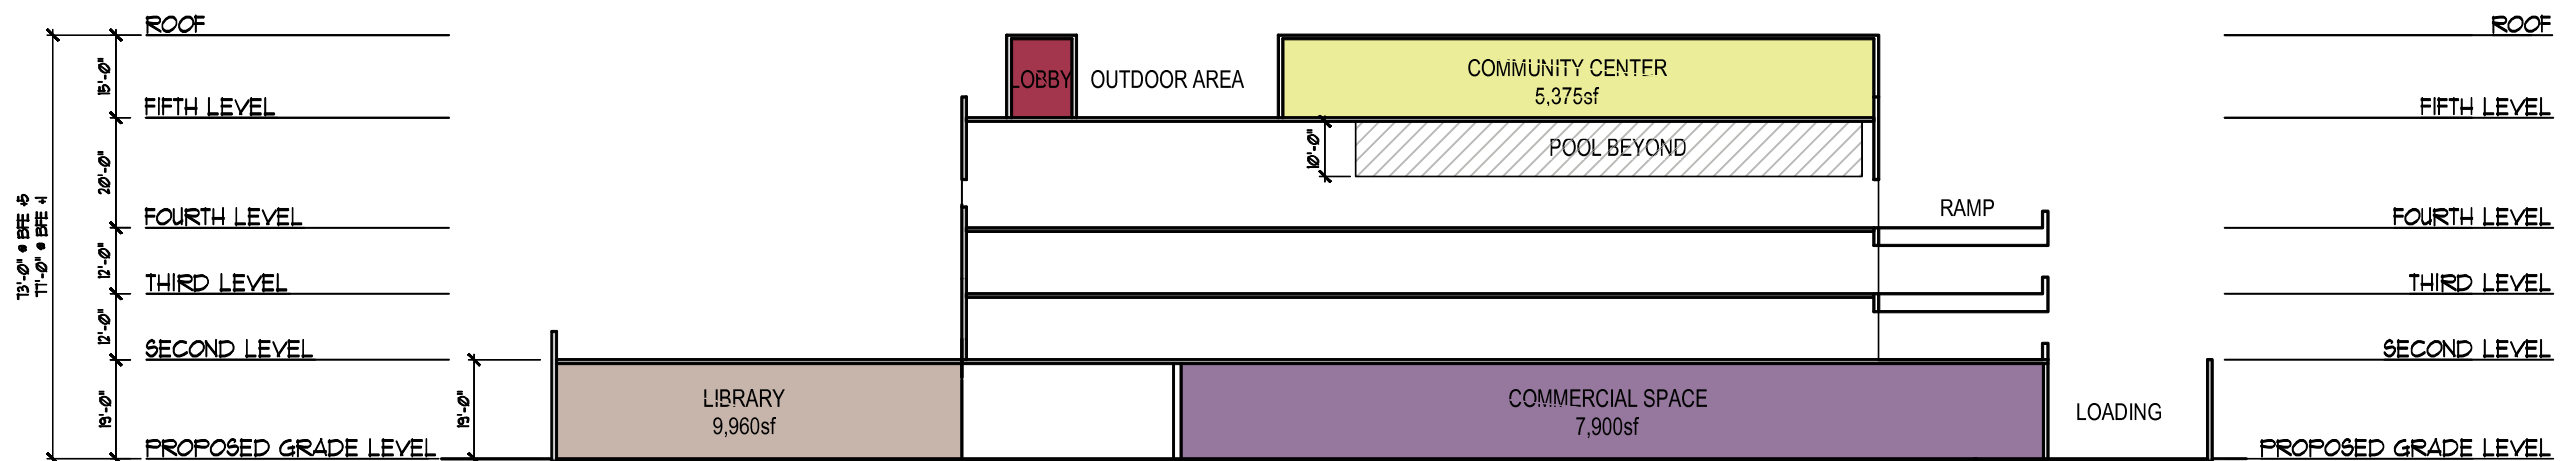

BUILDING SECTION A-A
SCALE: 1/16" = 1'-0"







OPTION C - SCENE 1



OPTION C - SCENE 2

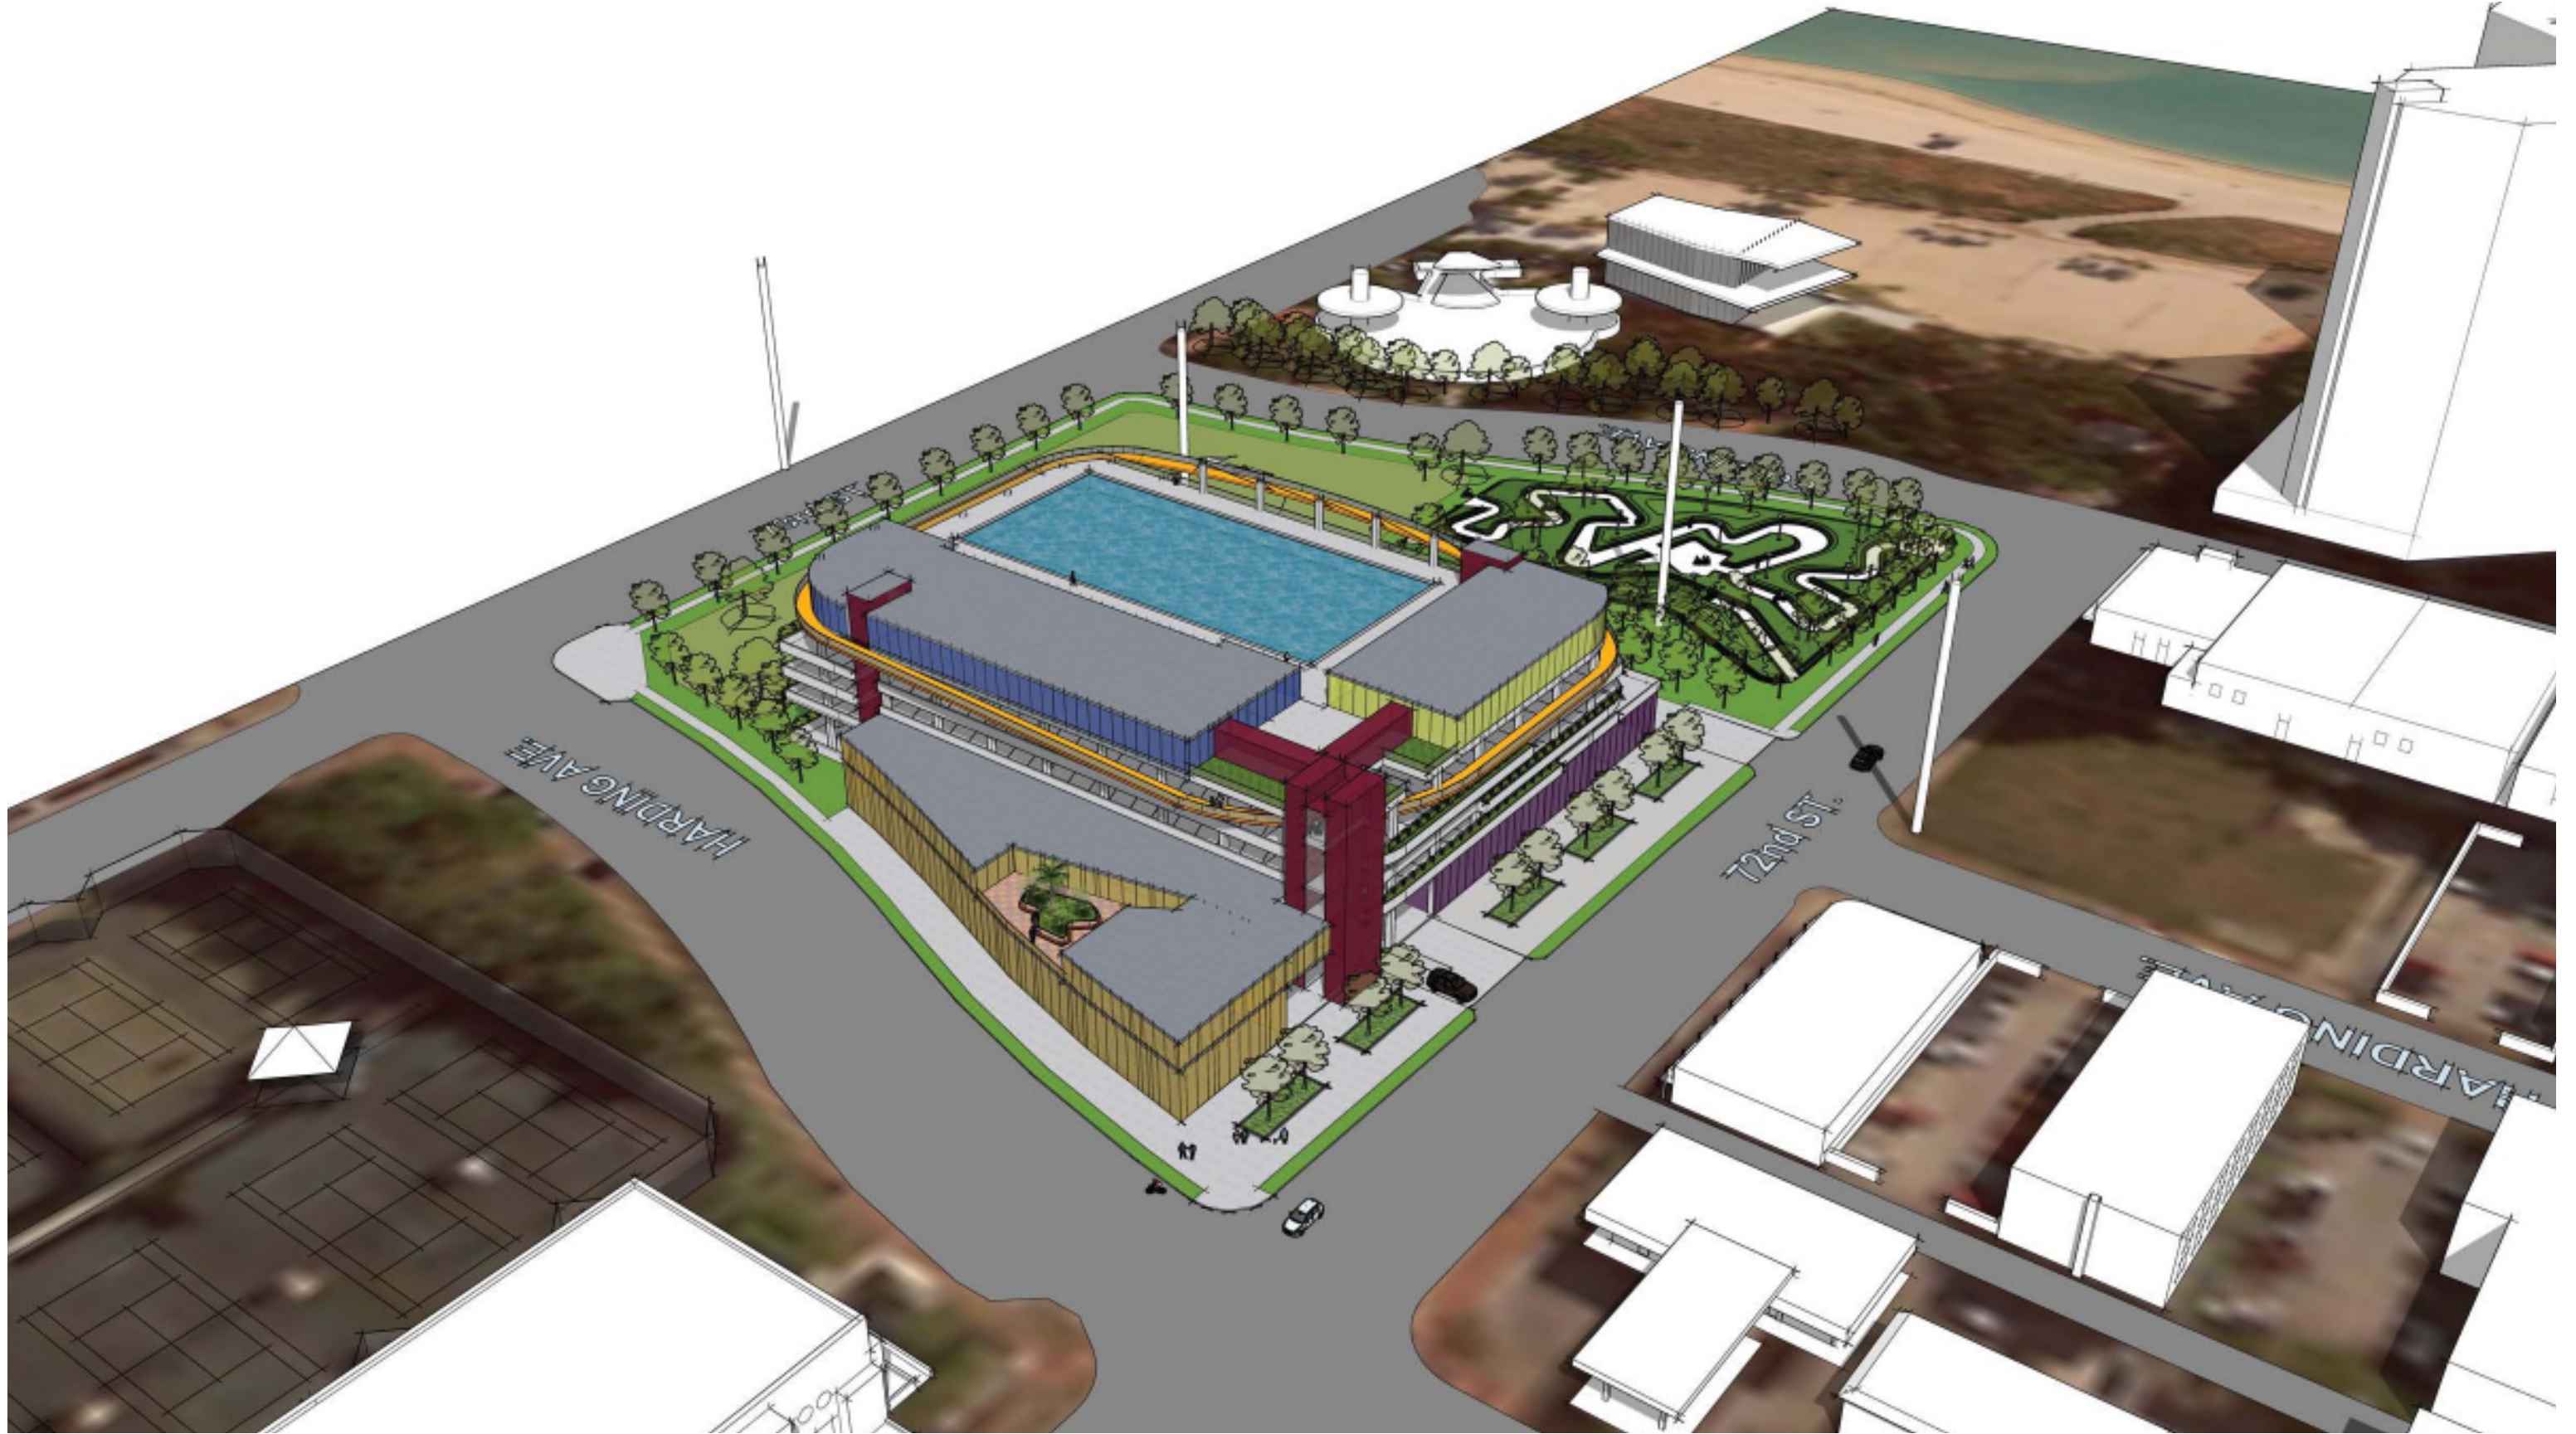

OPTION C - SCENE 3

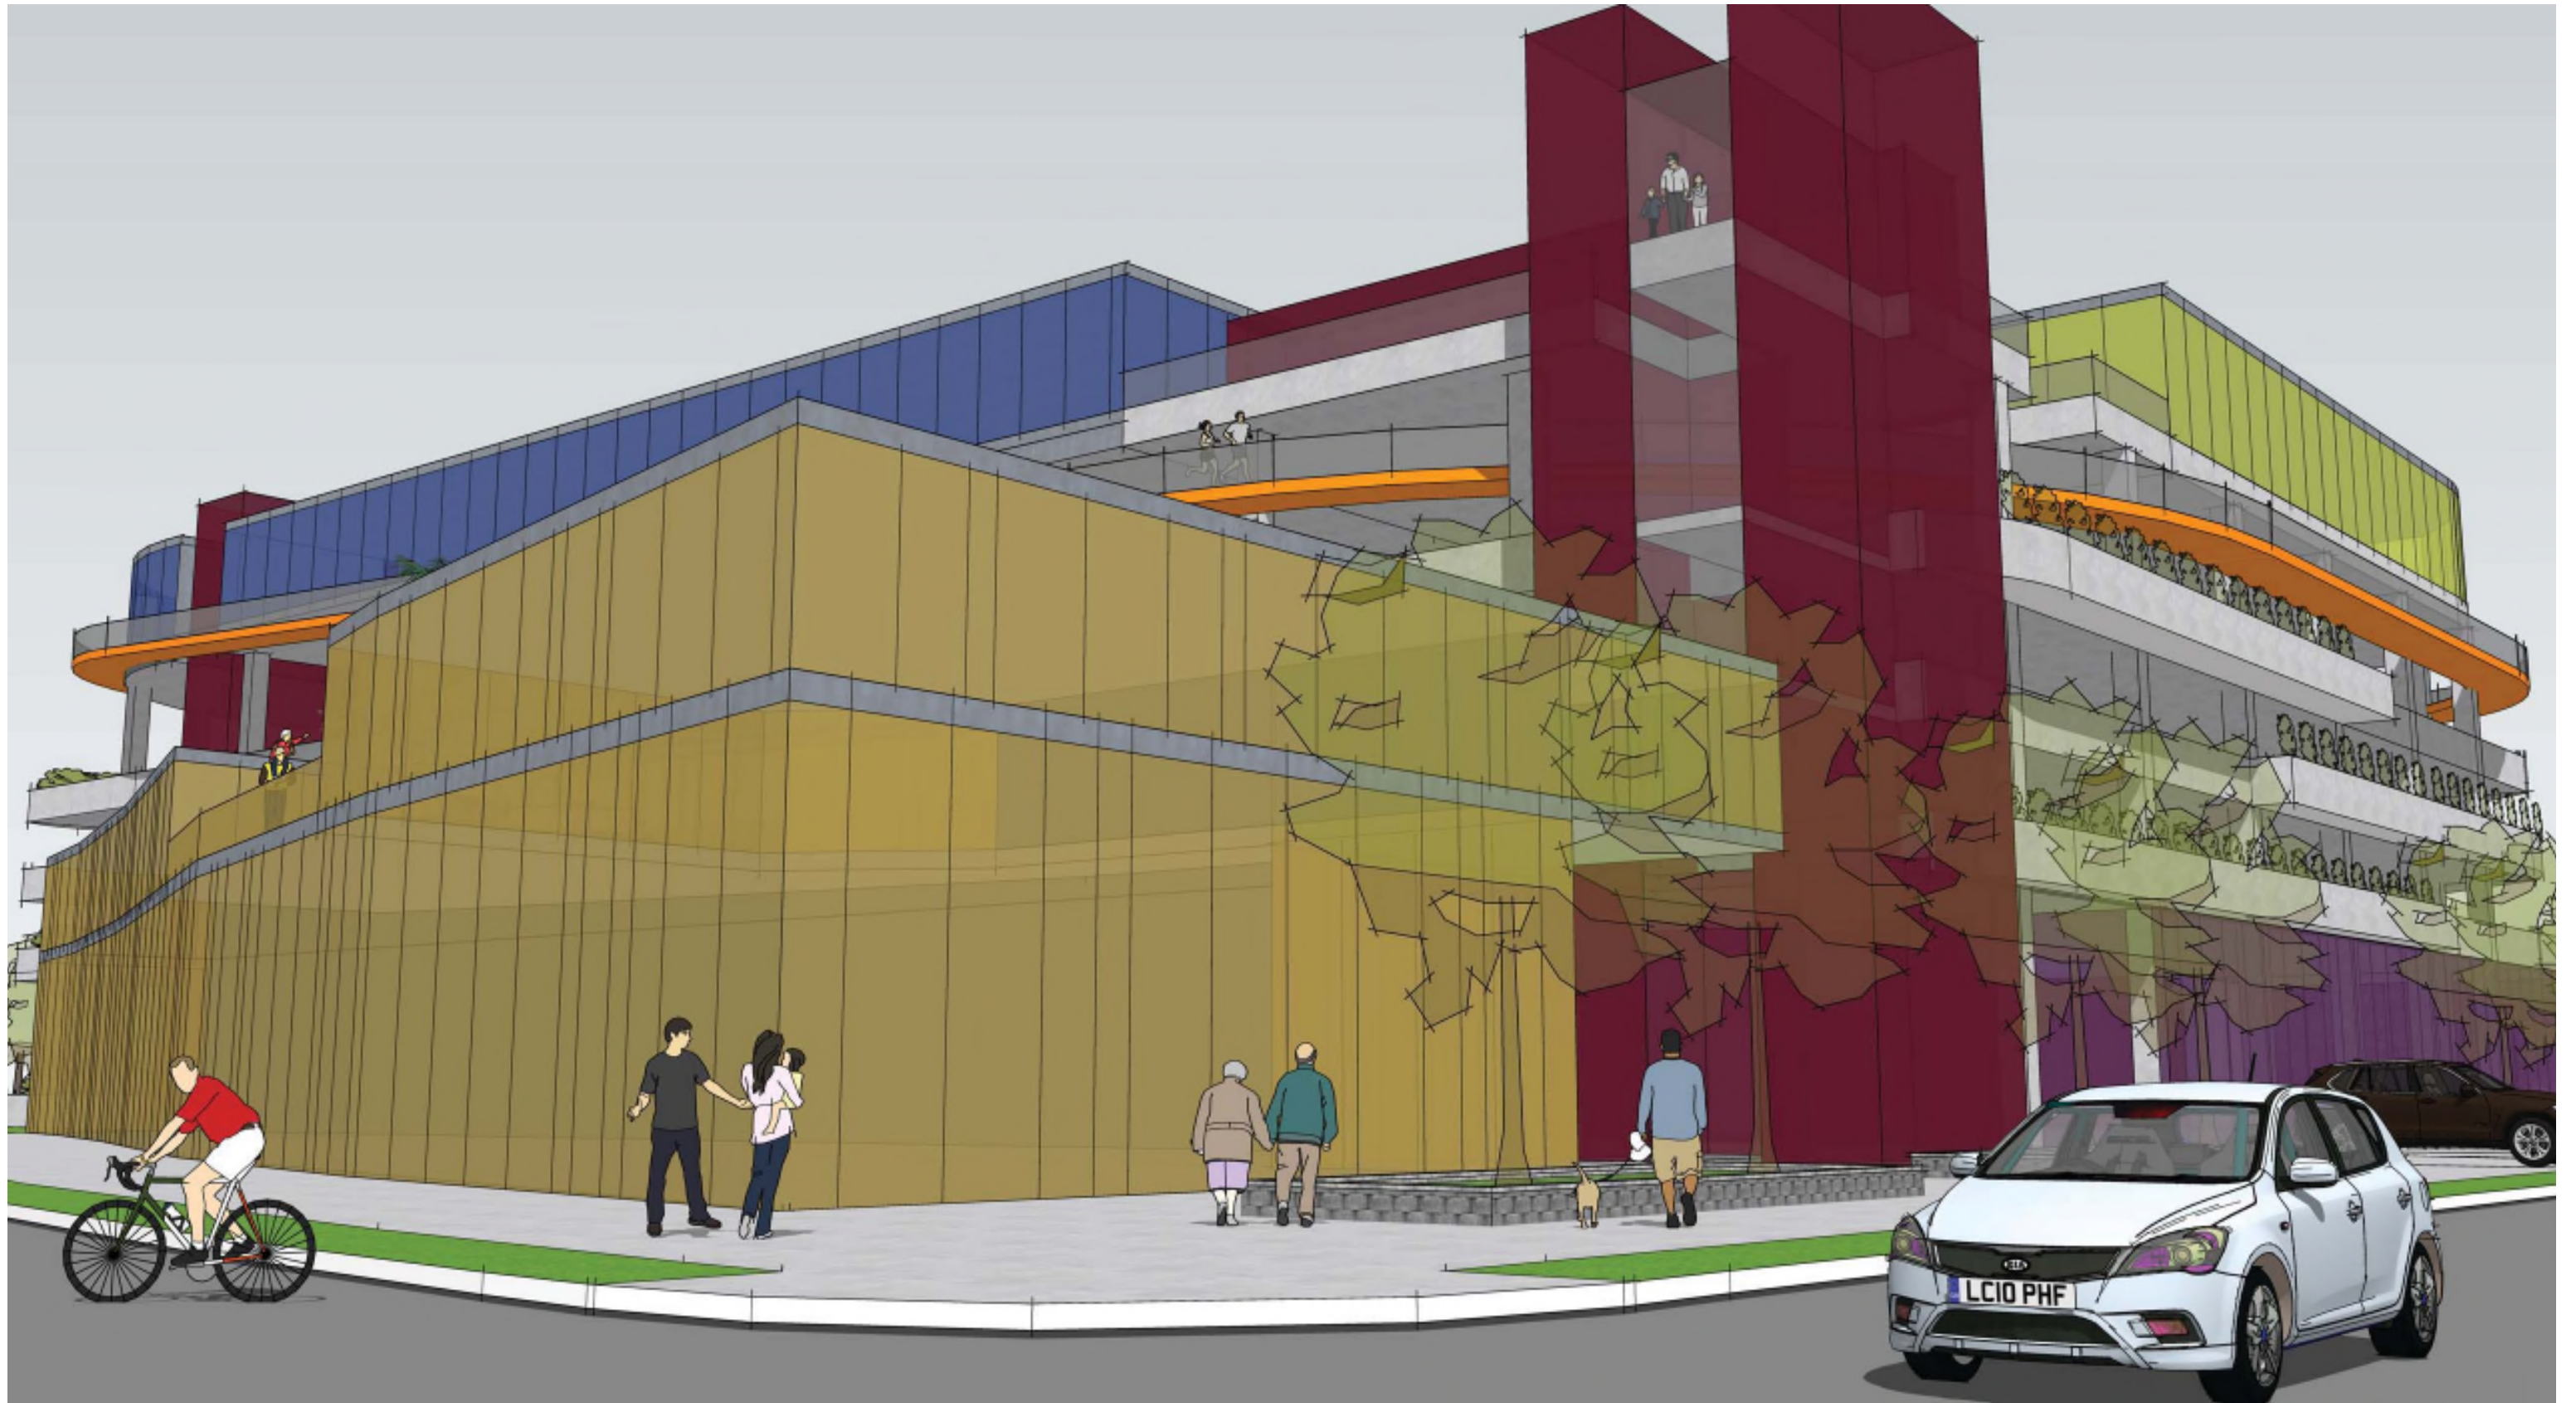

OPTION C - SCENE 4

DESMAN
Design Management

BUILT FORM
ARCHITECTURE

MIAMI BEACH

JUNE 08, 2018



OPTION C - SCENE 5


DESMAN
Design Management

B U I L T F O R M
A R C H I T E C T U R E

MIAMI BEACH

JUNE 08, 2018

CAR COUNT	
LEVEL	TOTAL
GRADE LEVEL	80
SECOND LEVEL	125
THIRD LEVEL	125
FOURTH LEVEL	125
TOTAL	455

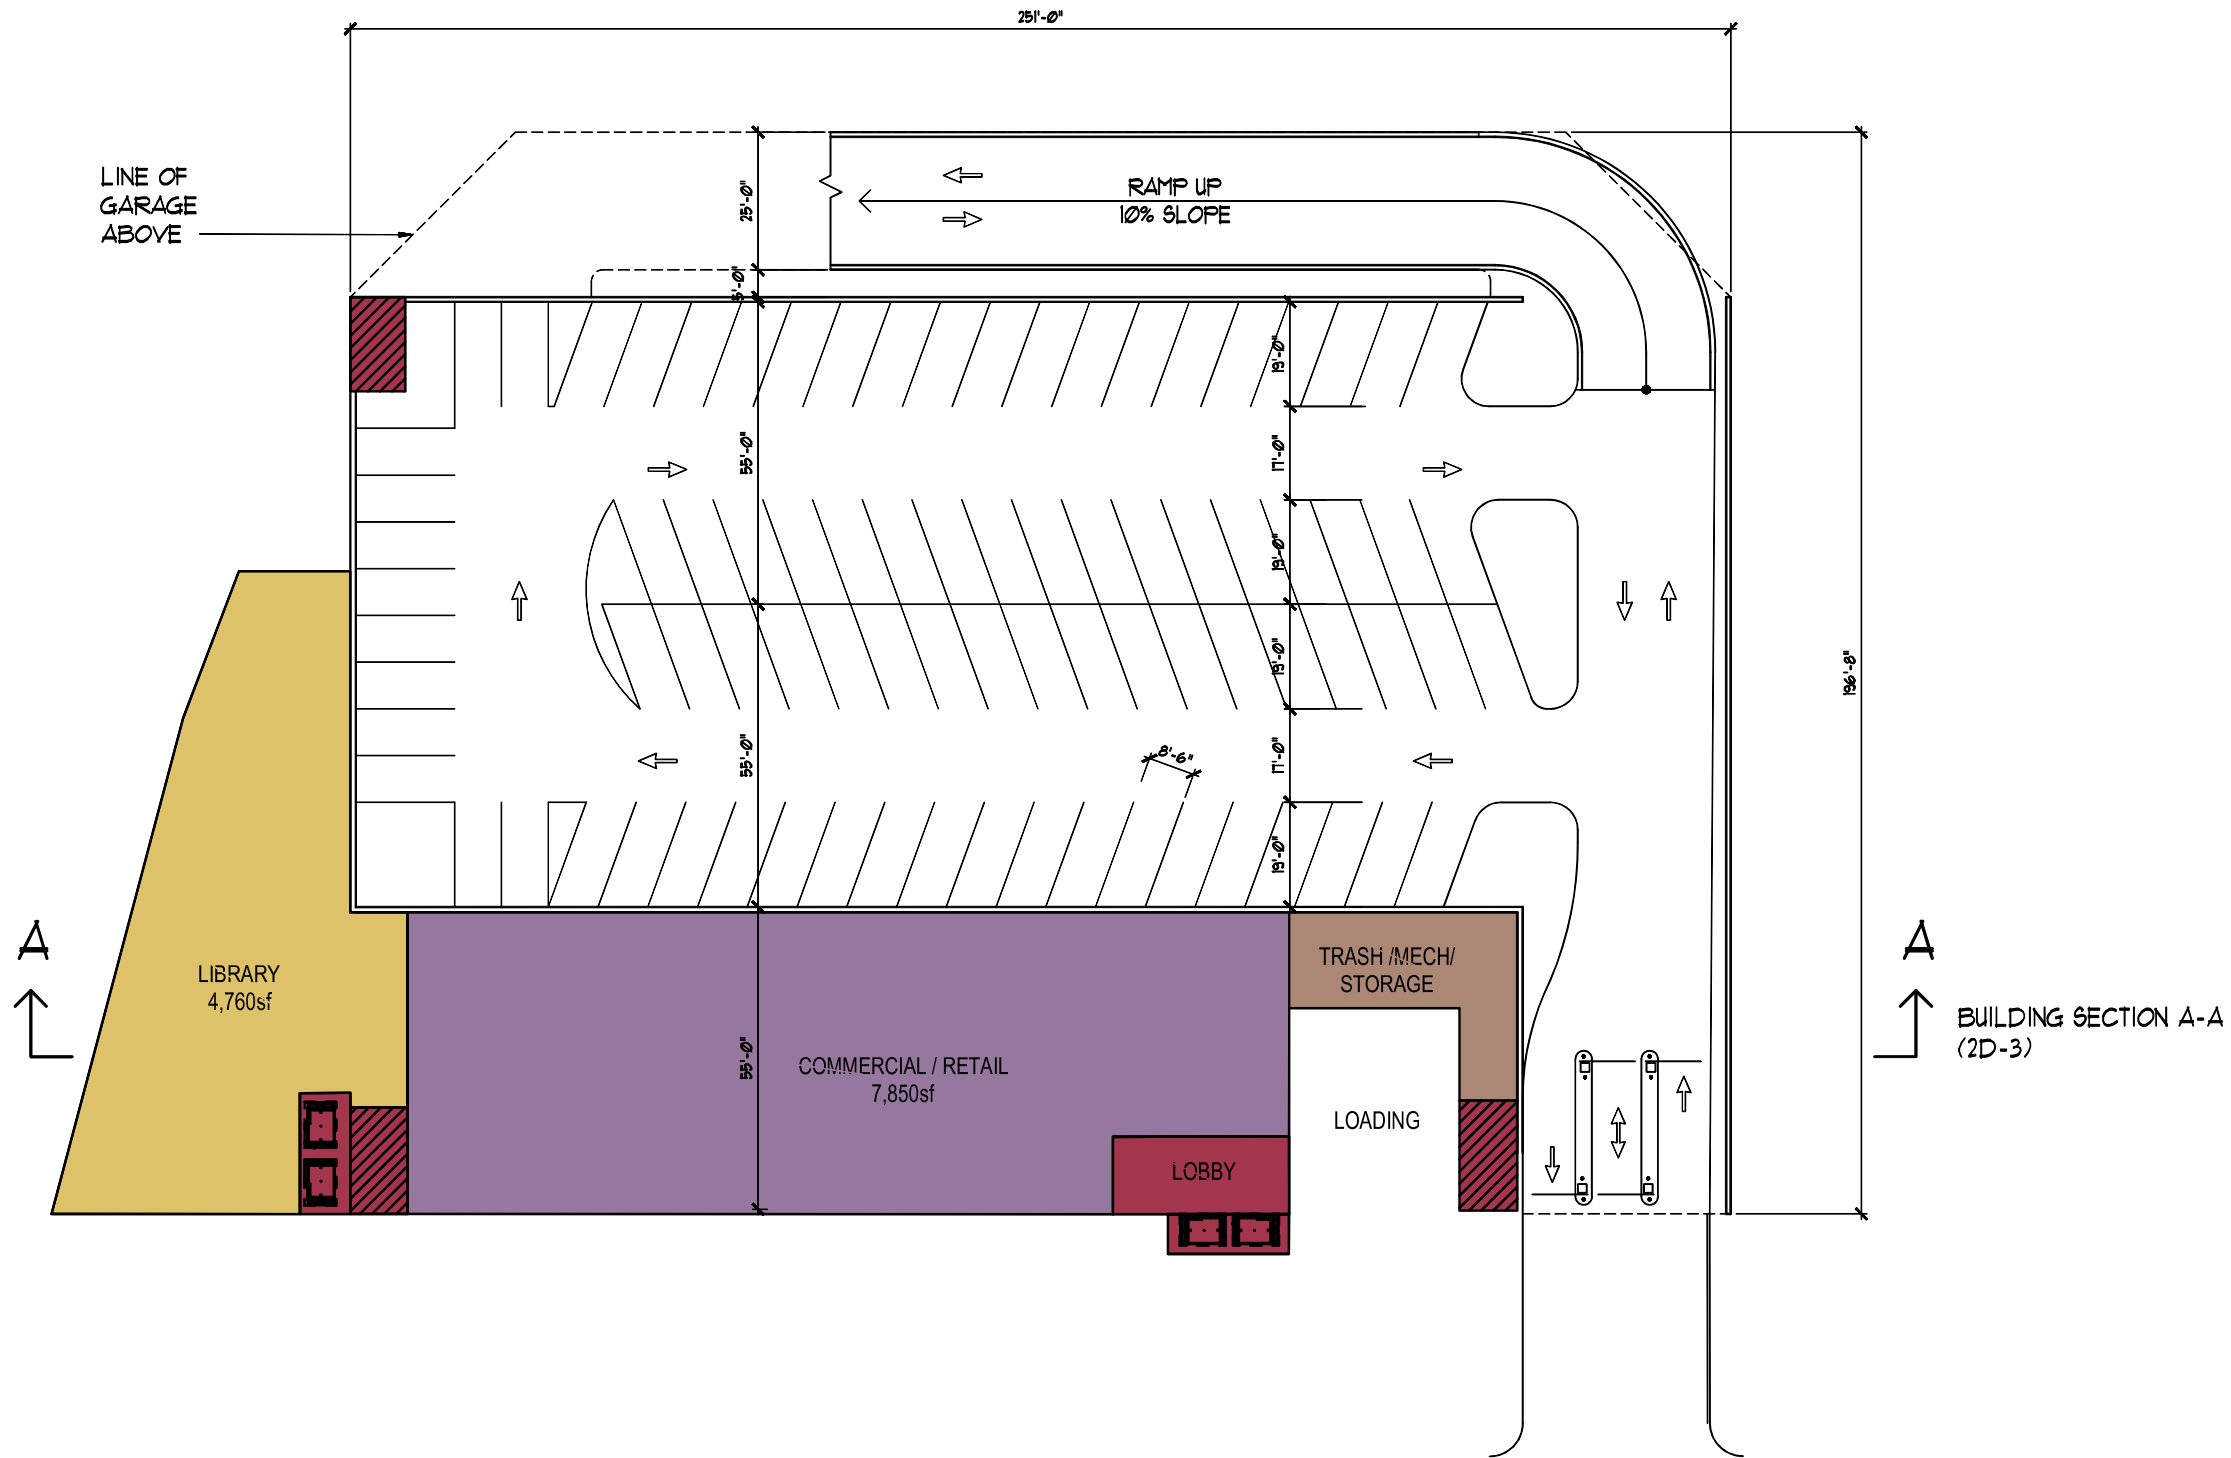

GRADE LEVEL PLAN
SCALE: 1/16" = 1'-0"



CITY OF MIAMI BEACH
P92 PARKING GARAGE
MIAMI BEACH
FLORIDA

Copyright © 2017 DESMAN, Inc. All rights reserved. No part of this document may be reproduced in any form or by any means without written permission from DESMAN, Inc.

NO.	DATE	DESCRIPTION

DRAWING TITLE:
SCHEME 2C
GRADE
LEVEL PLAN

DRAWING NO.
D-1

SCALE: 1/16" = 1'-0"

DATE: 05/30/2018

PROJECT NO:

DES.	DRWN.	CHK'D.
-	-	-

CITY OF MIAMI BEACH
P92 PARKING GARAGE
MIAMI BEACH
FLORIDA

Copyright © 2017 DESMAN, Inc. All rights reserved. No part of these documents may be reproduced in any form or by any means without written permission from DESMAN, Inc.

NO.	DATE	DESCRIPTION

DRAWING TITLE:
SCHEME 2C
TYPICAL
LEVEL PLAN


DRAWING NO.
D-2

SCALE: 1/16" = 1'-0"

DATE: 05/30/2018

PROJECT NO:

DES.	DRWN.	CHK'D.
-	-	-

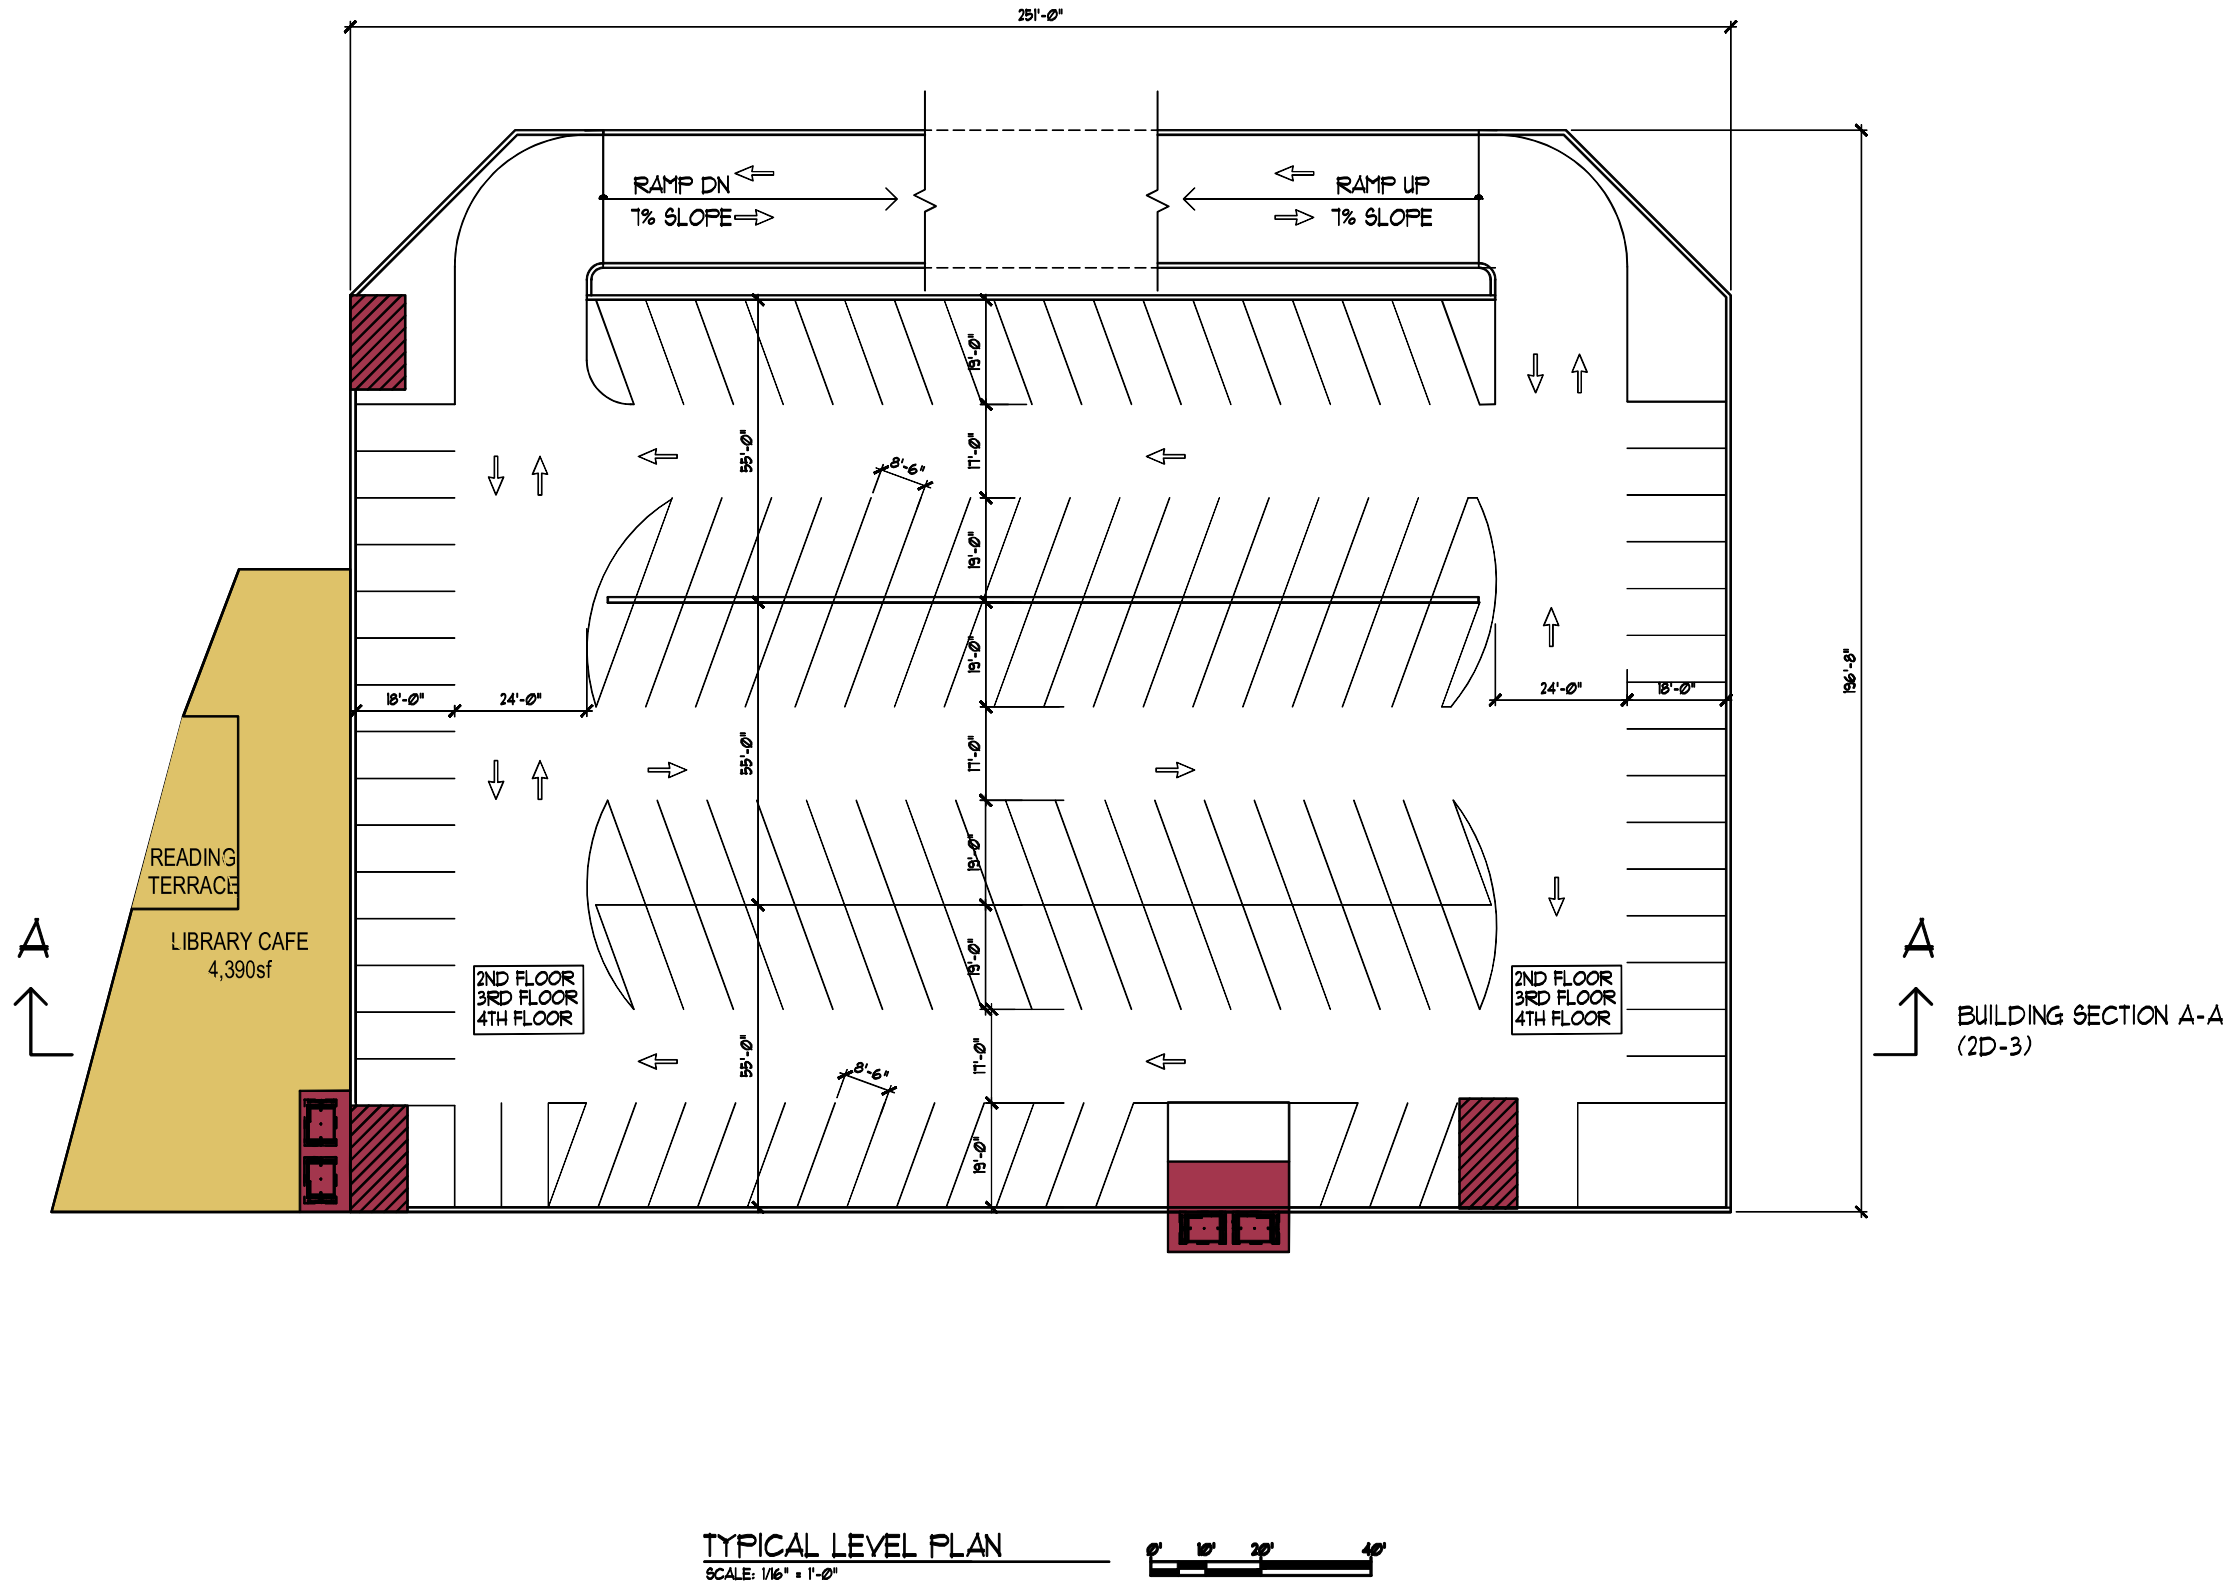

Copyright © 2017 DESMAN, Inc. All rights reserved. No part of these documents may be reproduced in any form or by any means without written permission from DESMAN, Inc.

NO.	DATE	DESCRIPTION

DRAWING TITLE:
SCHEME 2C
ROOF LEVEL A
PLAN & BLDG.
SECTION


DRAWING NO.
D-3

SCALE: 1/16" = 1'-0"



DATE: 05/30/2018

PROJECT NO:

DES.	DRWN.	CHK'D.

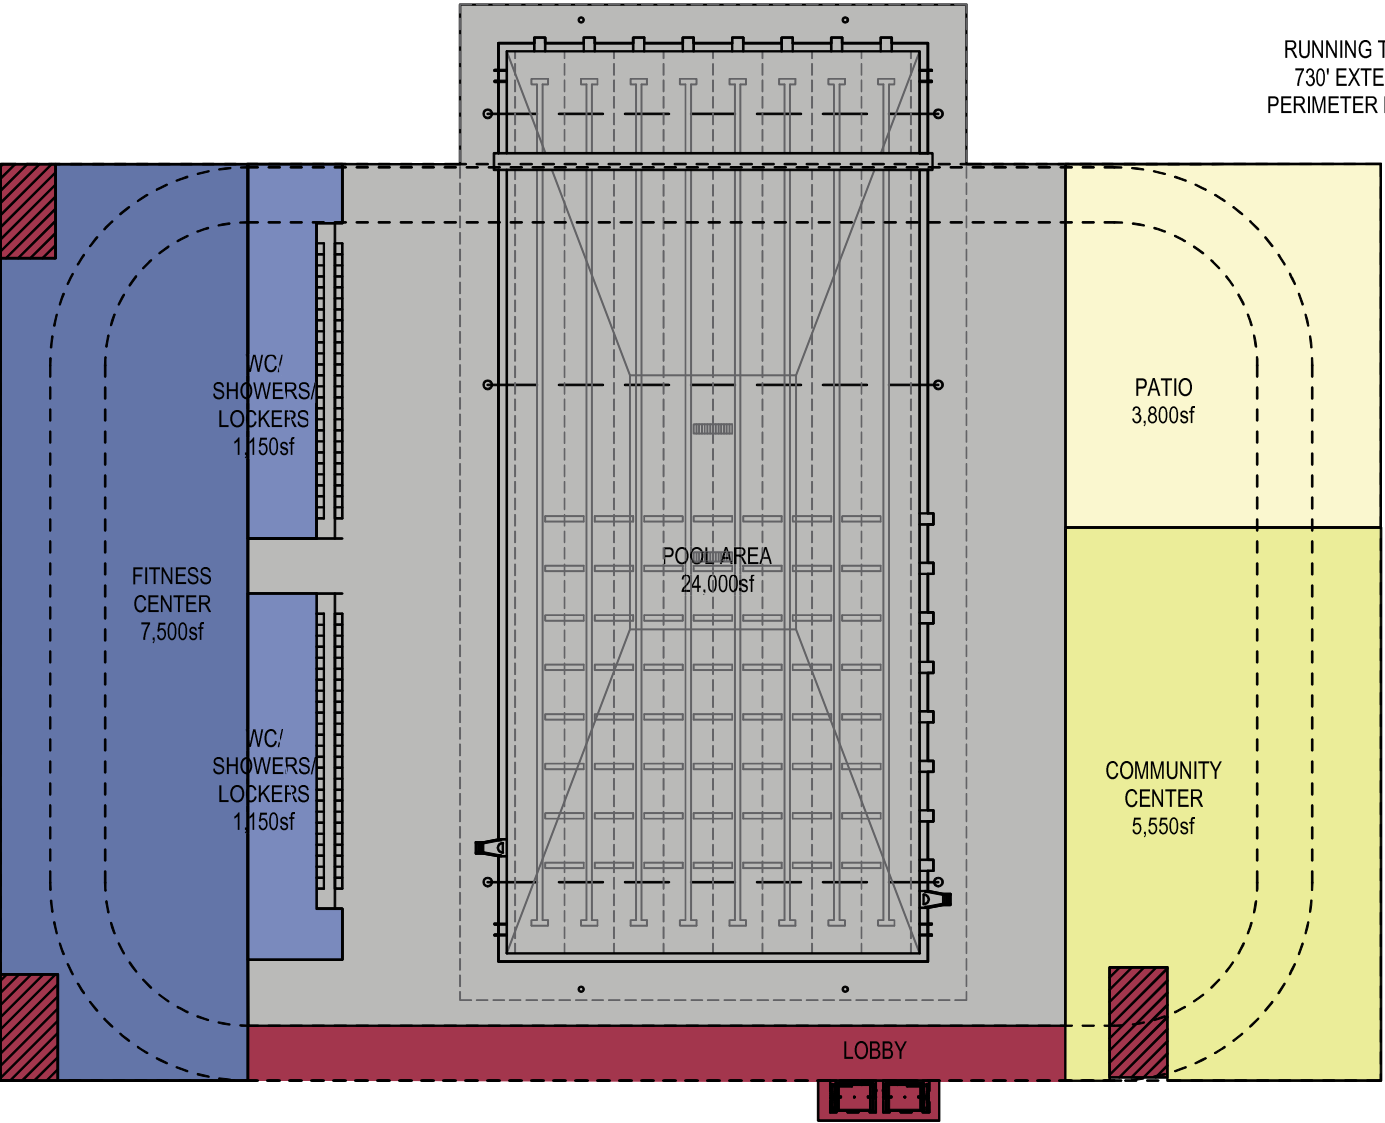


ROOF LEVEL PLAN OPTION 'C'
SCALE: 1/16" = 1'-0"

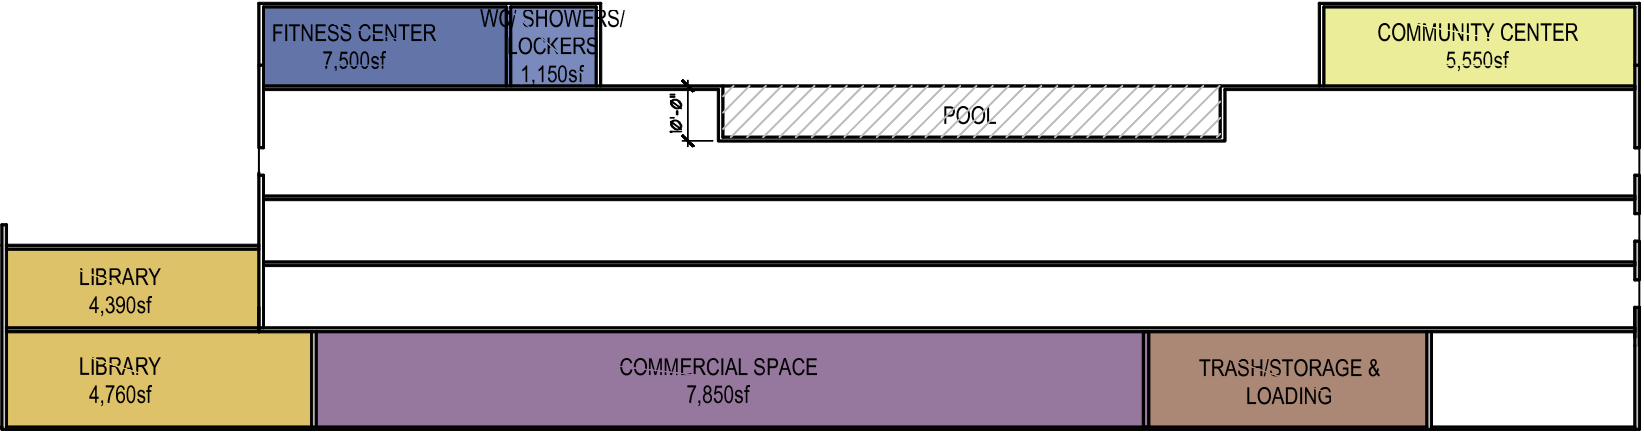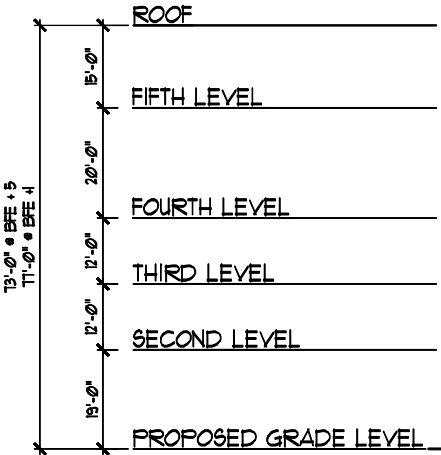

BUILDING SECTION A-A
SCALE: 1/16" = 1'-0"



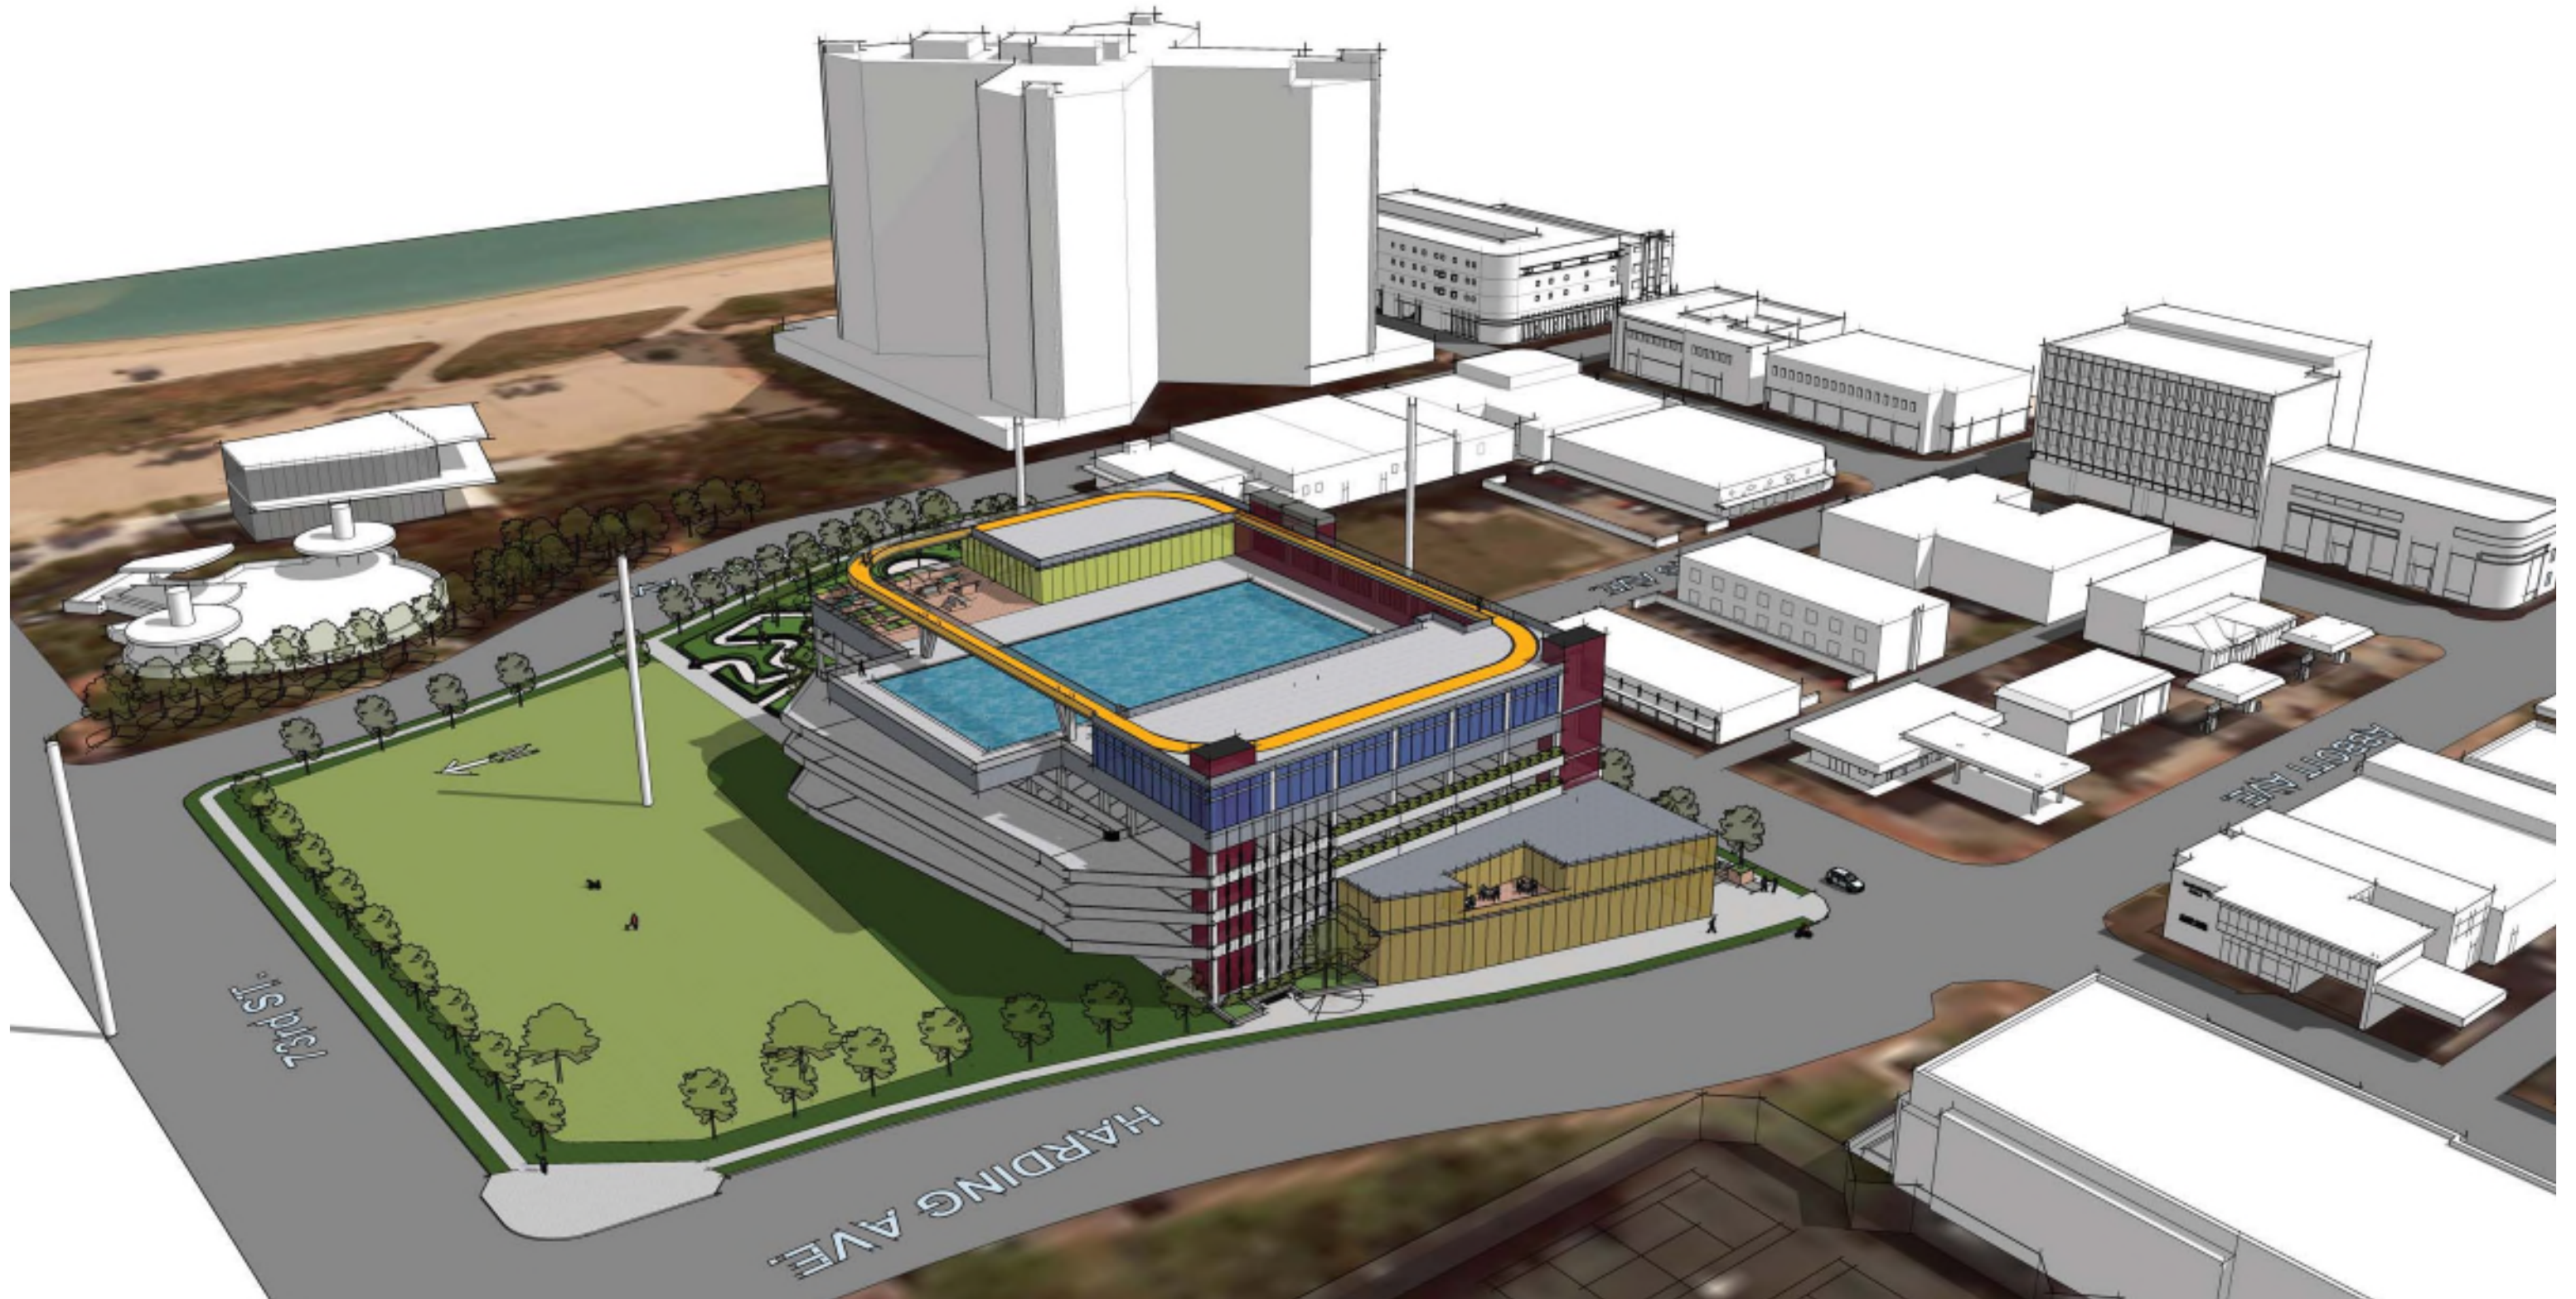

OPTION D - SCENE 1

DESMAN
Design Management

BUILT FORM
ARCHITECTURE

MIAMI BEACH

JUNE 08, 2018



OPTION D - SCENE 2



OPTION D - SCENE 3



OPTION D - SCENE 4



OPTION D - SCENE 5

DESMAN
Design Management

BUILT FORM
ARCHITECTURE

MIAMI BEACH

JUNE 08, 2018