



AA 26001980

**JORGE L. ESTEBAN, A.I.A.**  
2601 S. BAYSHORE DR. SUITE 1460  
MIAMI, FL. 33133  
TEL. 305.705.0001 FAX 305.705.0003  
JESTEBAN@ACCOLADE.CC


REFERENCE FOR:  
**4465 ALTON RD. LLC.**  
4465 ALTON RD.  
MIAMI BEACH, FL. 33140

DRB 18-0271  
FINAL SUBMITTAL

DATE: 05/04/18  
DESCRIPTION:  
NORTH SIDE  
YARD DIAGRAM


SHEET NO.  
**A-22**

COPYRIGHT © JORGE L. ESTEBAN, AIA. ALL RIGHTS RESERVED

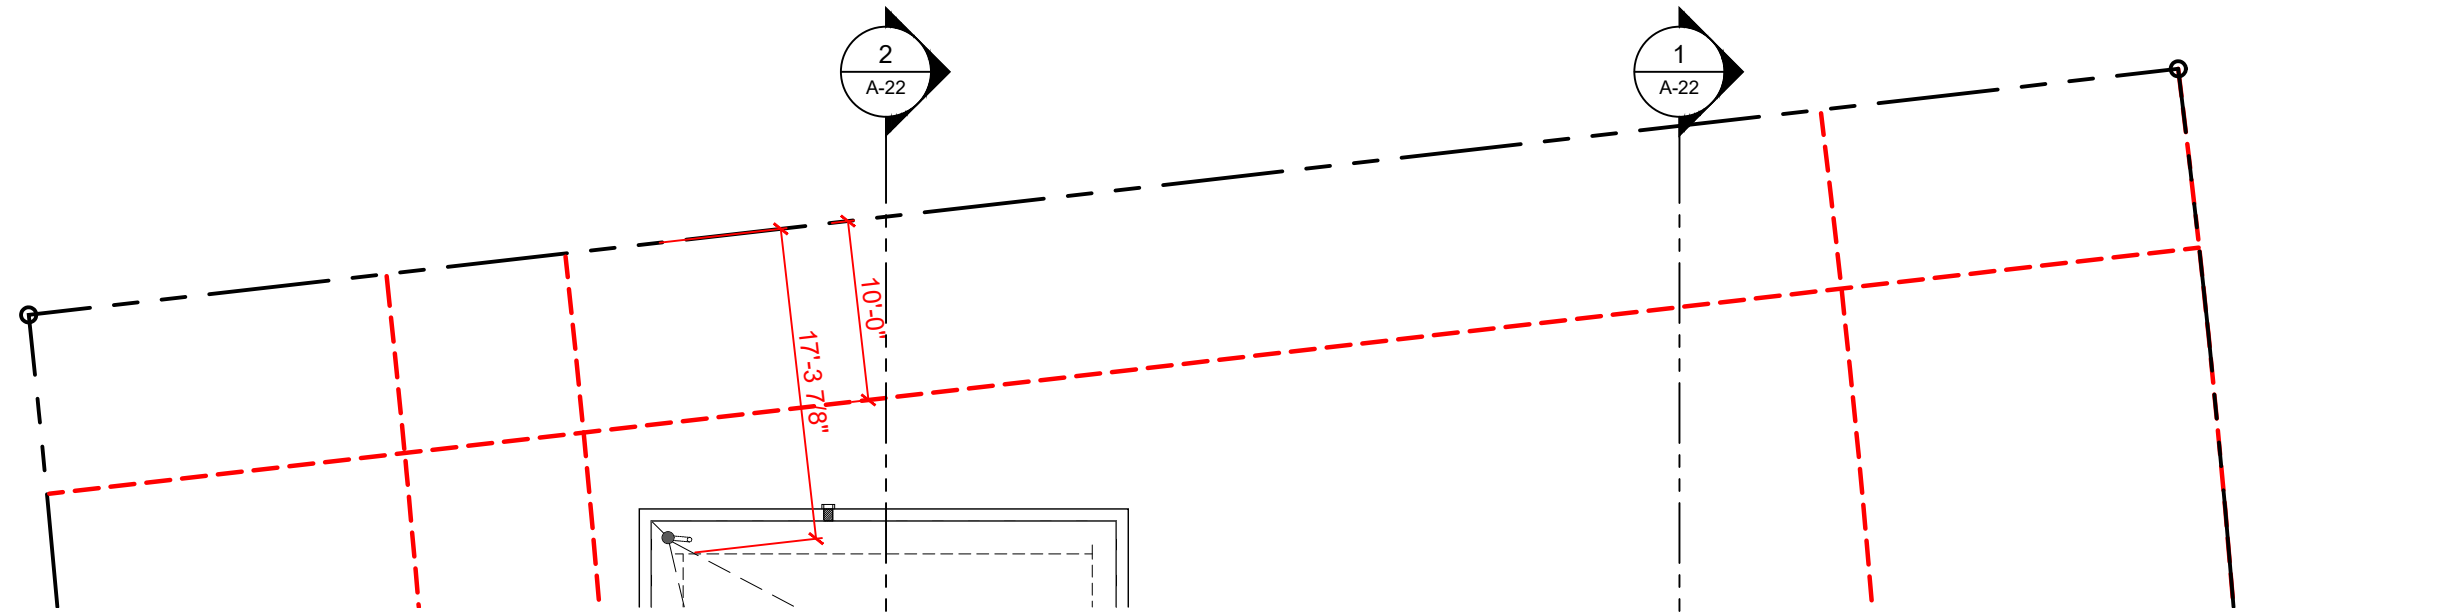


**PARTIAL ROOF PLAN**

SCALE: 3/32" = 1'-0"

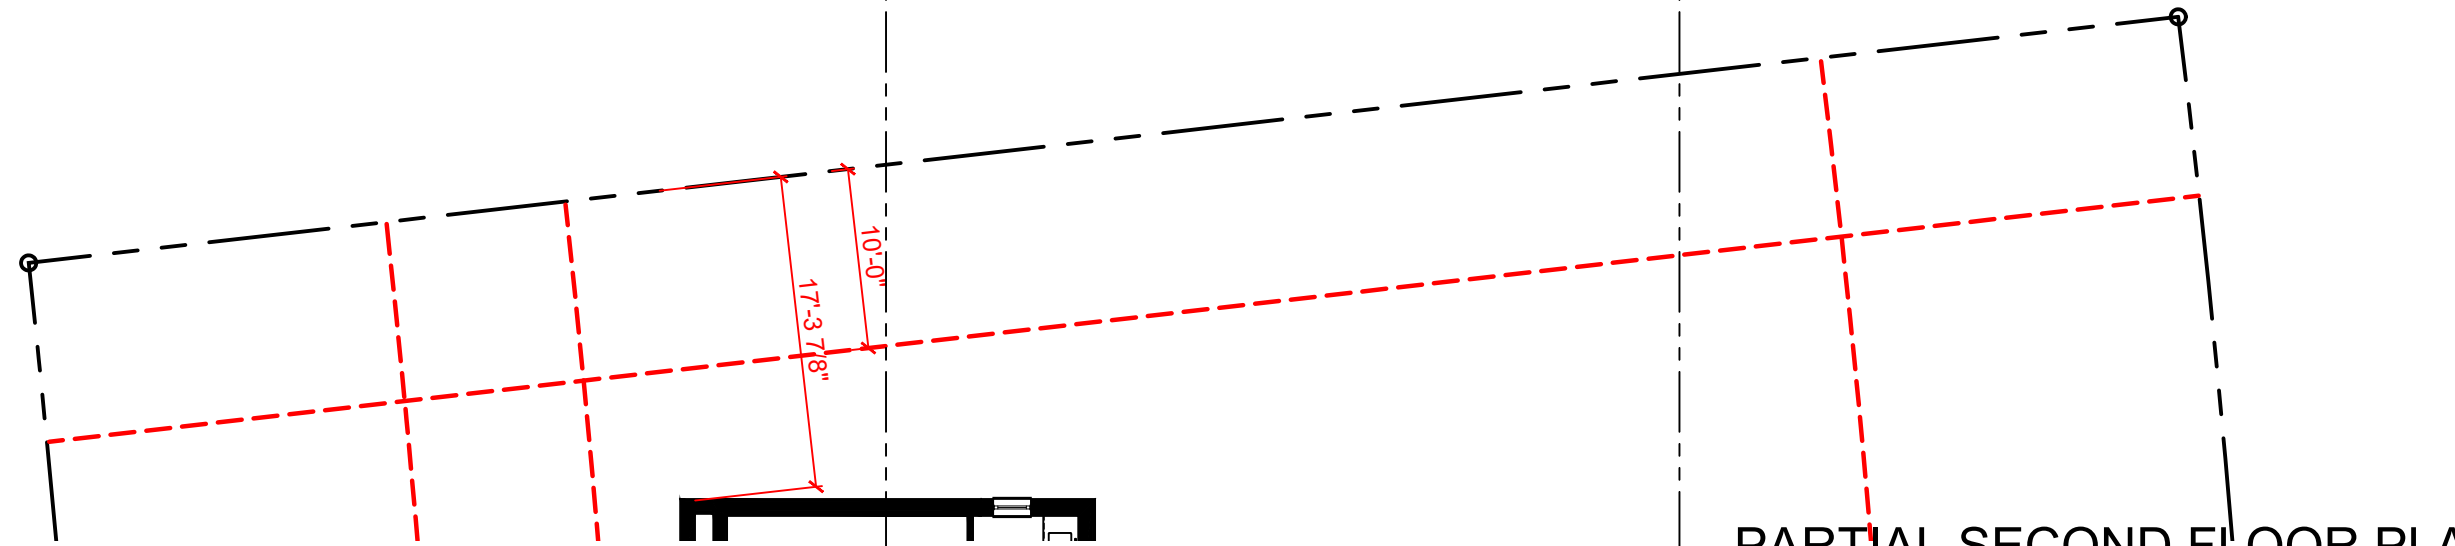

**PARTIAL SECOND FLOOR PLAN**

SCALE: 3/32" = 1'-0"

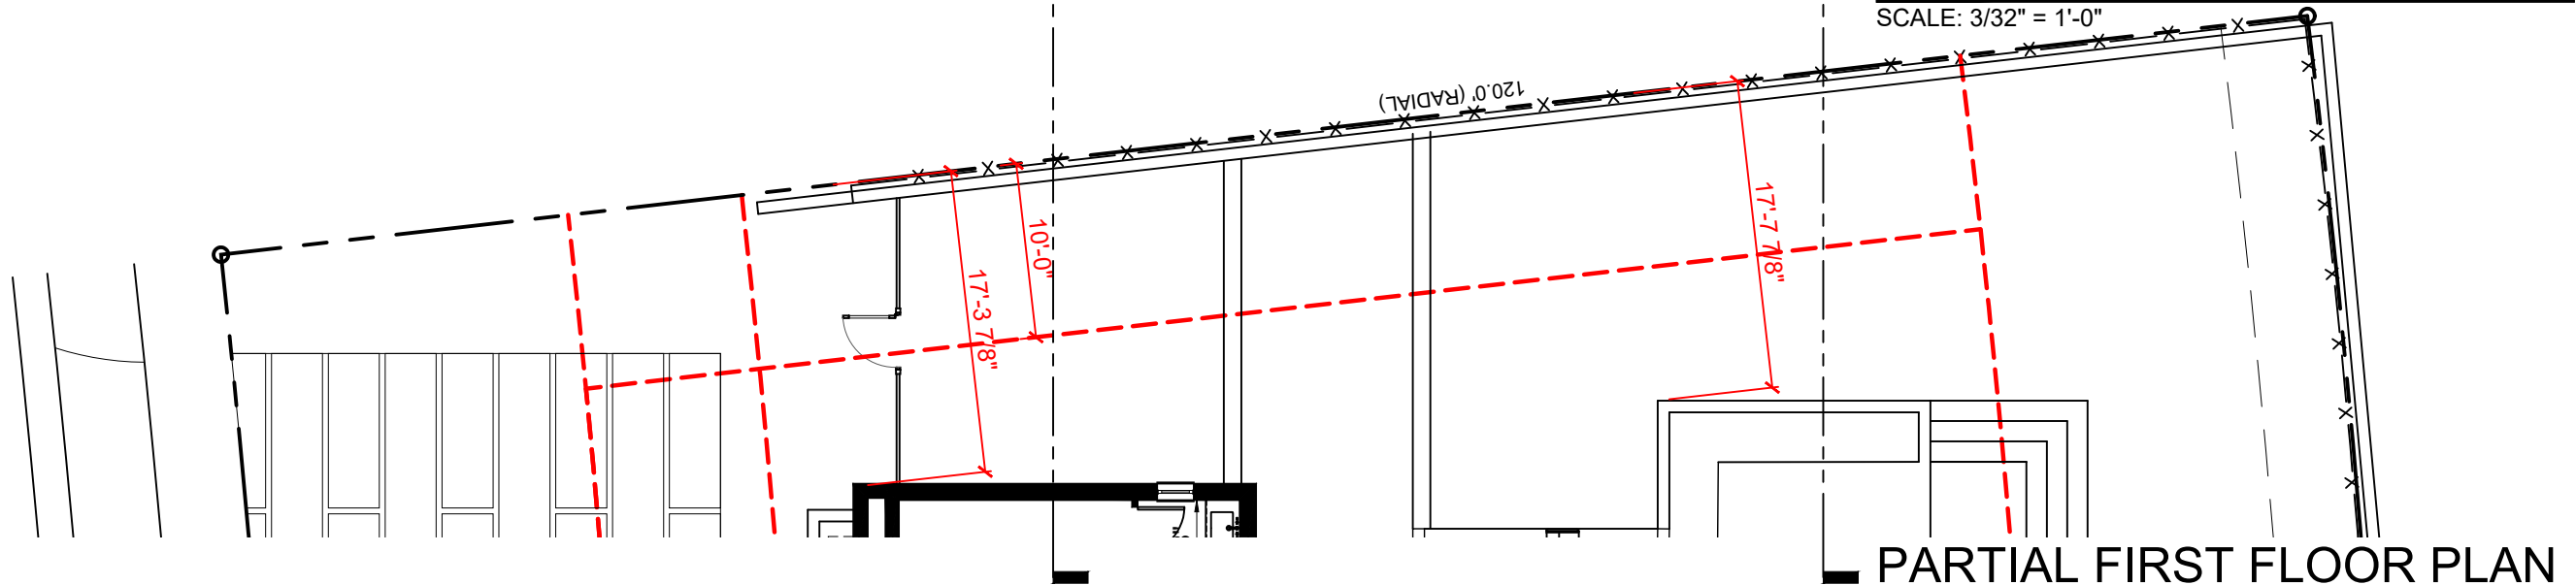

**PARTIAL FIRST FLOOR PLAN**

SCALE: 3/32" = 1'-0"