



PARTIAL ROOF PLAN

SCALE: 3/32" = 1'-0"

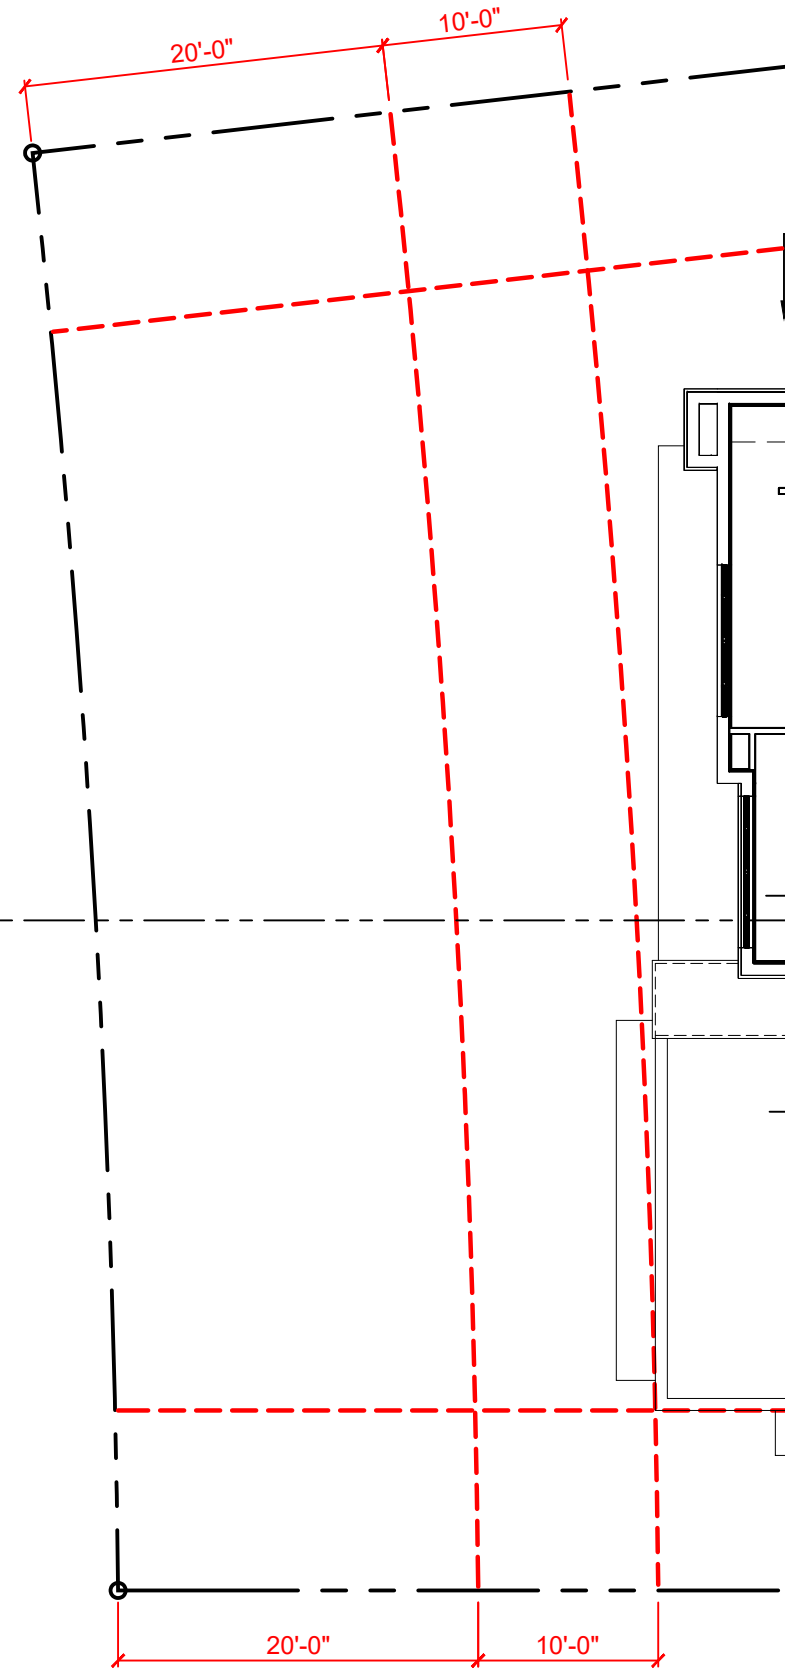

PARTIAL SECOND FLOOR PLAN

SCALE: 3/32" = 1'-0"

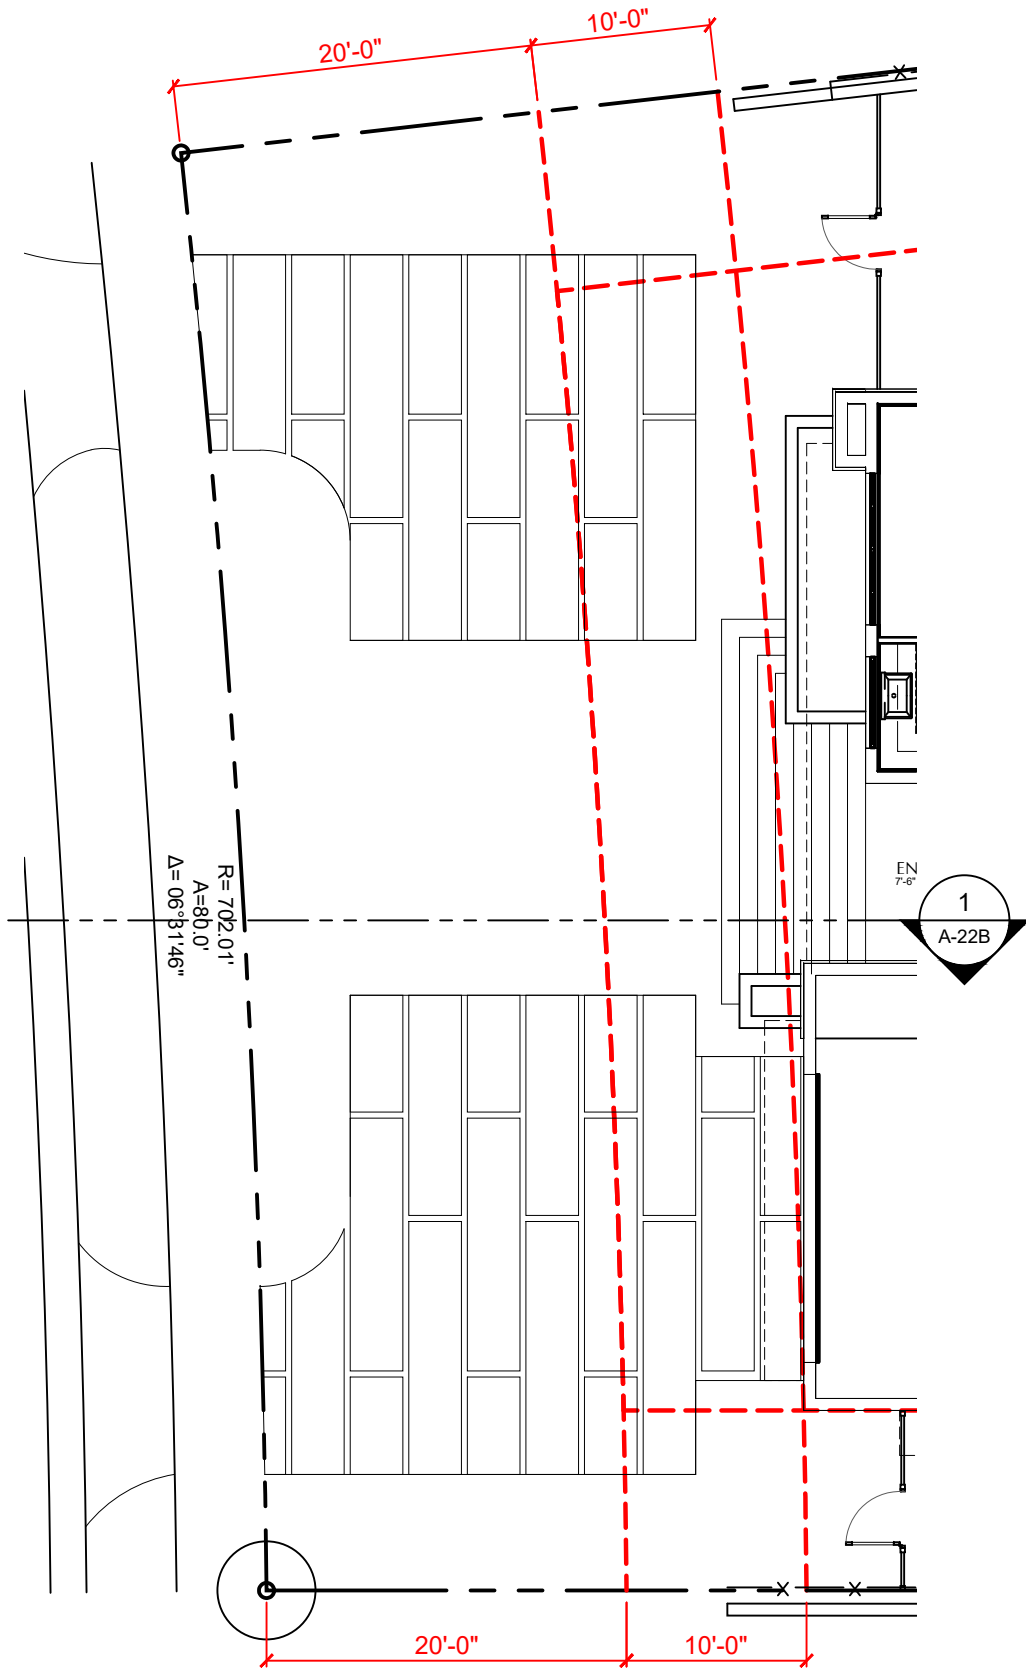

PARTIAL FIRST FLOOR PLAN

SCALE: 3/32" = 1'-0"



AA 26001980

JORGE L. ESTEBAN, A.I.A.
 2601 S. BAYSHORE DR. SUITE 1460
 MIAMI, FL. 33133
 TEL. 305.705.0001 FAX 305.705.0003
 JESTEBAN@ACCOLADE.CC

REFERENCE FOR:
4465 ALTON RD. LLC.
 4465 ALTON RD.
 MIAMI BEACH, FL. 33140

DRB 18-0271
 FINAL SUBMITTAL

DATE: 05/04/18
 DESCRIPTION:
 WEST YARD
 DIAGRAM

SHEET NO.
A-24