


**1 FRONT ELEVATION**  
SCALE: 3/32" = 1'-0"

MATERIAL LEGEND	
1	SMOOTH STUCCO FINISH OVER BLOCK
2	STONE VENEER
3	CONCRETE STEPS WITH STONE FINISH
4	CONDENSING UNITS
5	42" HIGH GLASS RAILING, CAT. II GLASS
6	GRASS STEPS
7	ALUMN DOOR AND WINDOW, IMPACT GL.
8	CERAMIC EXTERIOR FINISHED FLOORING

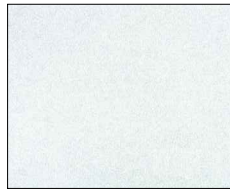

1 SMOOTH STUCCO FINISH OVER BLOCK




2 STONE VENEER



8 CERAMIC EXTERIOR FINISHED FLOORING



7 ALUMN DOOR AND WINDOW, IMPACT GL.

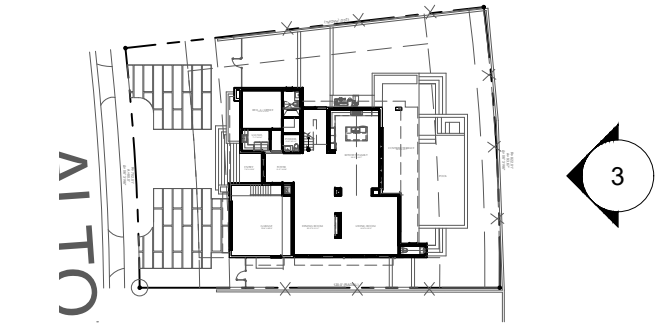

**KEY PLAN**  
SCALE: N.T.S.



AA 26001980  
**JORGE L. ESTEBAN, A.I.A.**  
2601 S. BAYSHORE DR. SUITE 1460  
MIAMI, FL. 33133  
TEL. 305.705.0001 FAX 305.705.0003  
JESTEBAN@ACCOLADE.CC

REFERENCE FOR:  
**4465 ALTON RD. LLC.**  
4465 ALTON RD.  
MIAMI BEACH, FL. 33140

DRB 18-0271  
FINAL SUBMITTAL

DATE: 05/04/18  
DESCRIPTION:  
REAR EXTERIOR  
ELEVATION 3

SHEET NO.  
**A-32**