





WESLEY ART CASTELLANOS
ORIDA ARCHITECT LICENSE AR 96133

LOCATION PLAN

SCALE: NTS

CHECKED BY : WC

FLOOR PLANS

GROUND

EXISTING

DRAWN BY : RS

EXISTING GROUND FLOOR PLAN

SCALE: 1/8" = 1'-0"


1560 & 1570 Euclid Ave.

Tel: 786.218.5335 License #AA 26002467 WWW.CASTELLANOSDESIGN.COM

1560-1570 Euclid Avenue Miami Beach, FL 33139 Folio: 02-3234-002-1110 Folio: 02-3234-002-1120

APARTMENTS

EUCLID

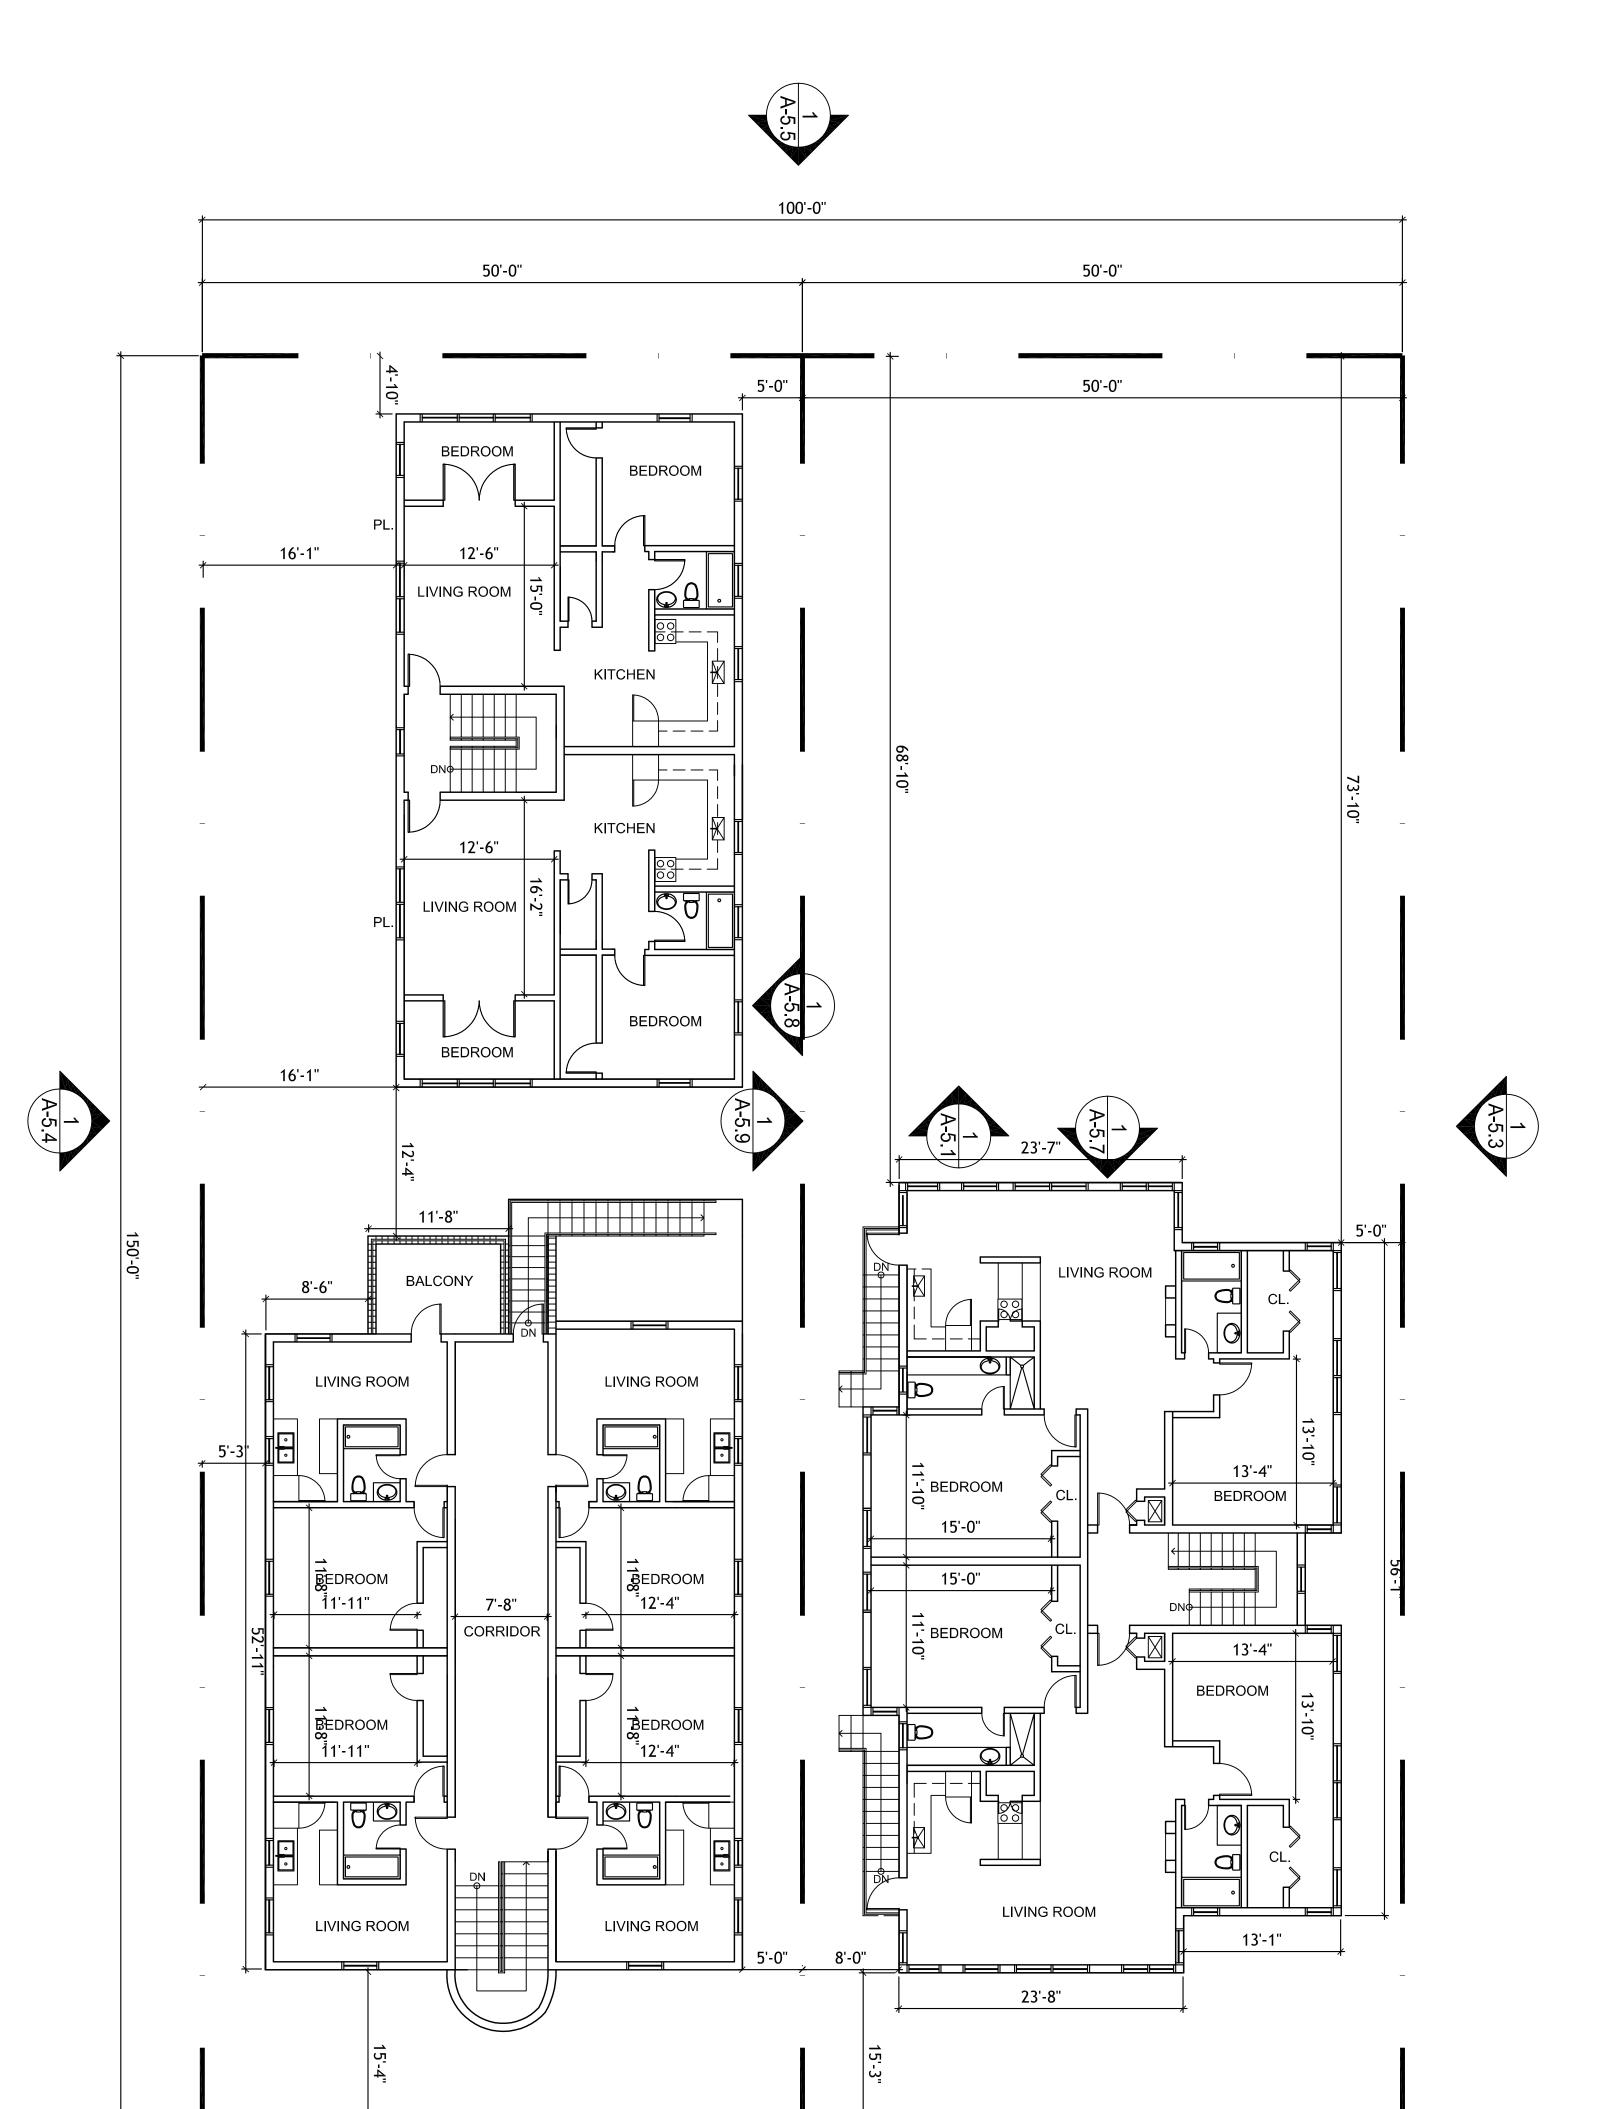





WESLEY ART CASTELLANOS

ORIDA ARCHITECT LICENSE AR 96133

LOCATION PLAN

SCALE: NTS

FLOOR PLANS

EXISTING

SECOND

EXISTING SECOND FLOOR PLAN

SCALE: 1/8" = 1'-0"

1560 & 1570 Euclid Ave.

Tel: 786.218.5335 License #AA 26002467 WWW.CASTELLANOSDESIGN.COM

1560-1570 Euclid Avenue Miami Beach, FL 33139 Folio: 02-3234-002-1110 Folio: 02-3234-002-1120

APARTMENTS EUCLID DEMOLITION GROUND FLOOR PLAN

SCALE: 1/8" = 1'-0"



CHECKED BY : WC DRAWN BY : RS

FLOOR PLANS DEMOLITION GROUND

WESLEY ART CASTELLANOS ORIDA ARCHITECT LICENSE AR 96133 T NO: 2015-46

1560 & 1570 Euclid Ave.

Tel: 786.218.5335 License #AA 26002467 WWW.CASTELLANOSDESIGN.COM

1560-1570 Euclid Avenue Miami Beach, FL 33139 Folio: 02-3234-002-1110 Folio: 02-3234-002-1120

EXISTING MASORY EXTERIOR WALL

EXISTING TO BE REMOVED

EXISTING INTERIOR PARTITION TO REMAIN

APARTMENTS EUCLID

Demolition Legend



DEMOLITION SECOND FLOOR PLAN

SCALE: 1/8" = 1'-0"

DEMOLITION SECOND

CHECKED BY : WC DRAWN BY : RS FLOOR PLANS

WESLEY ART CASTELLANOS ORIDA ARCHITECT LICENSE AR 96133 T NO: 2015-46

1560 & 1570 Euclid Ave.

Tel: 786.218.5335 License #AA 26002467 WWW.CASTELLANOSDESIGN.COM

1560-1570 Euclid Avenue Miami Beach, FL 33139 Folio: 02-3234-002-1110 Folio: 02-3234-002-1120


APARTMENTS EUCLID

Demolition Legend

EXISTING INTERIOR PARTITION TO REMAIN

EXISTING TO BE REMOVED

EXISTING MASORY EXTERIOR WALL

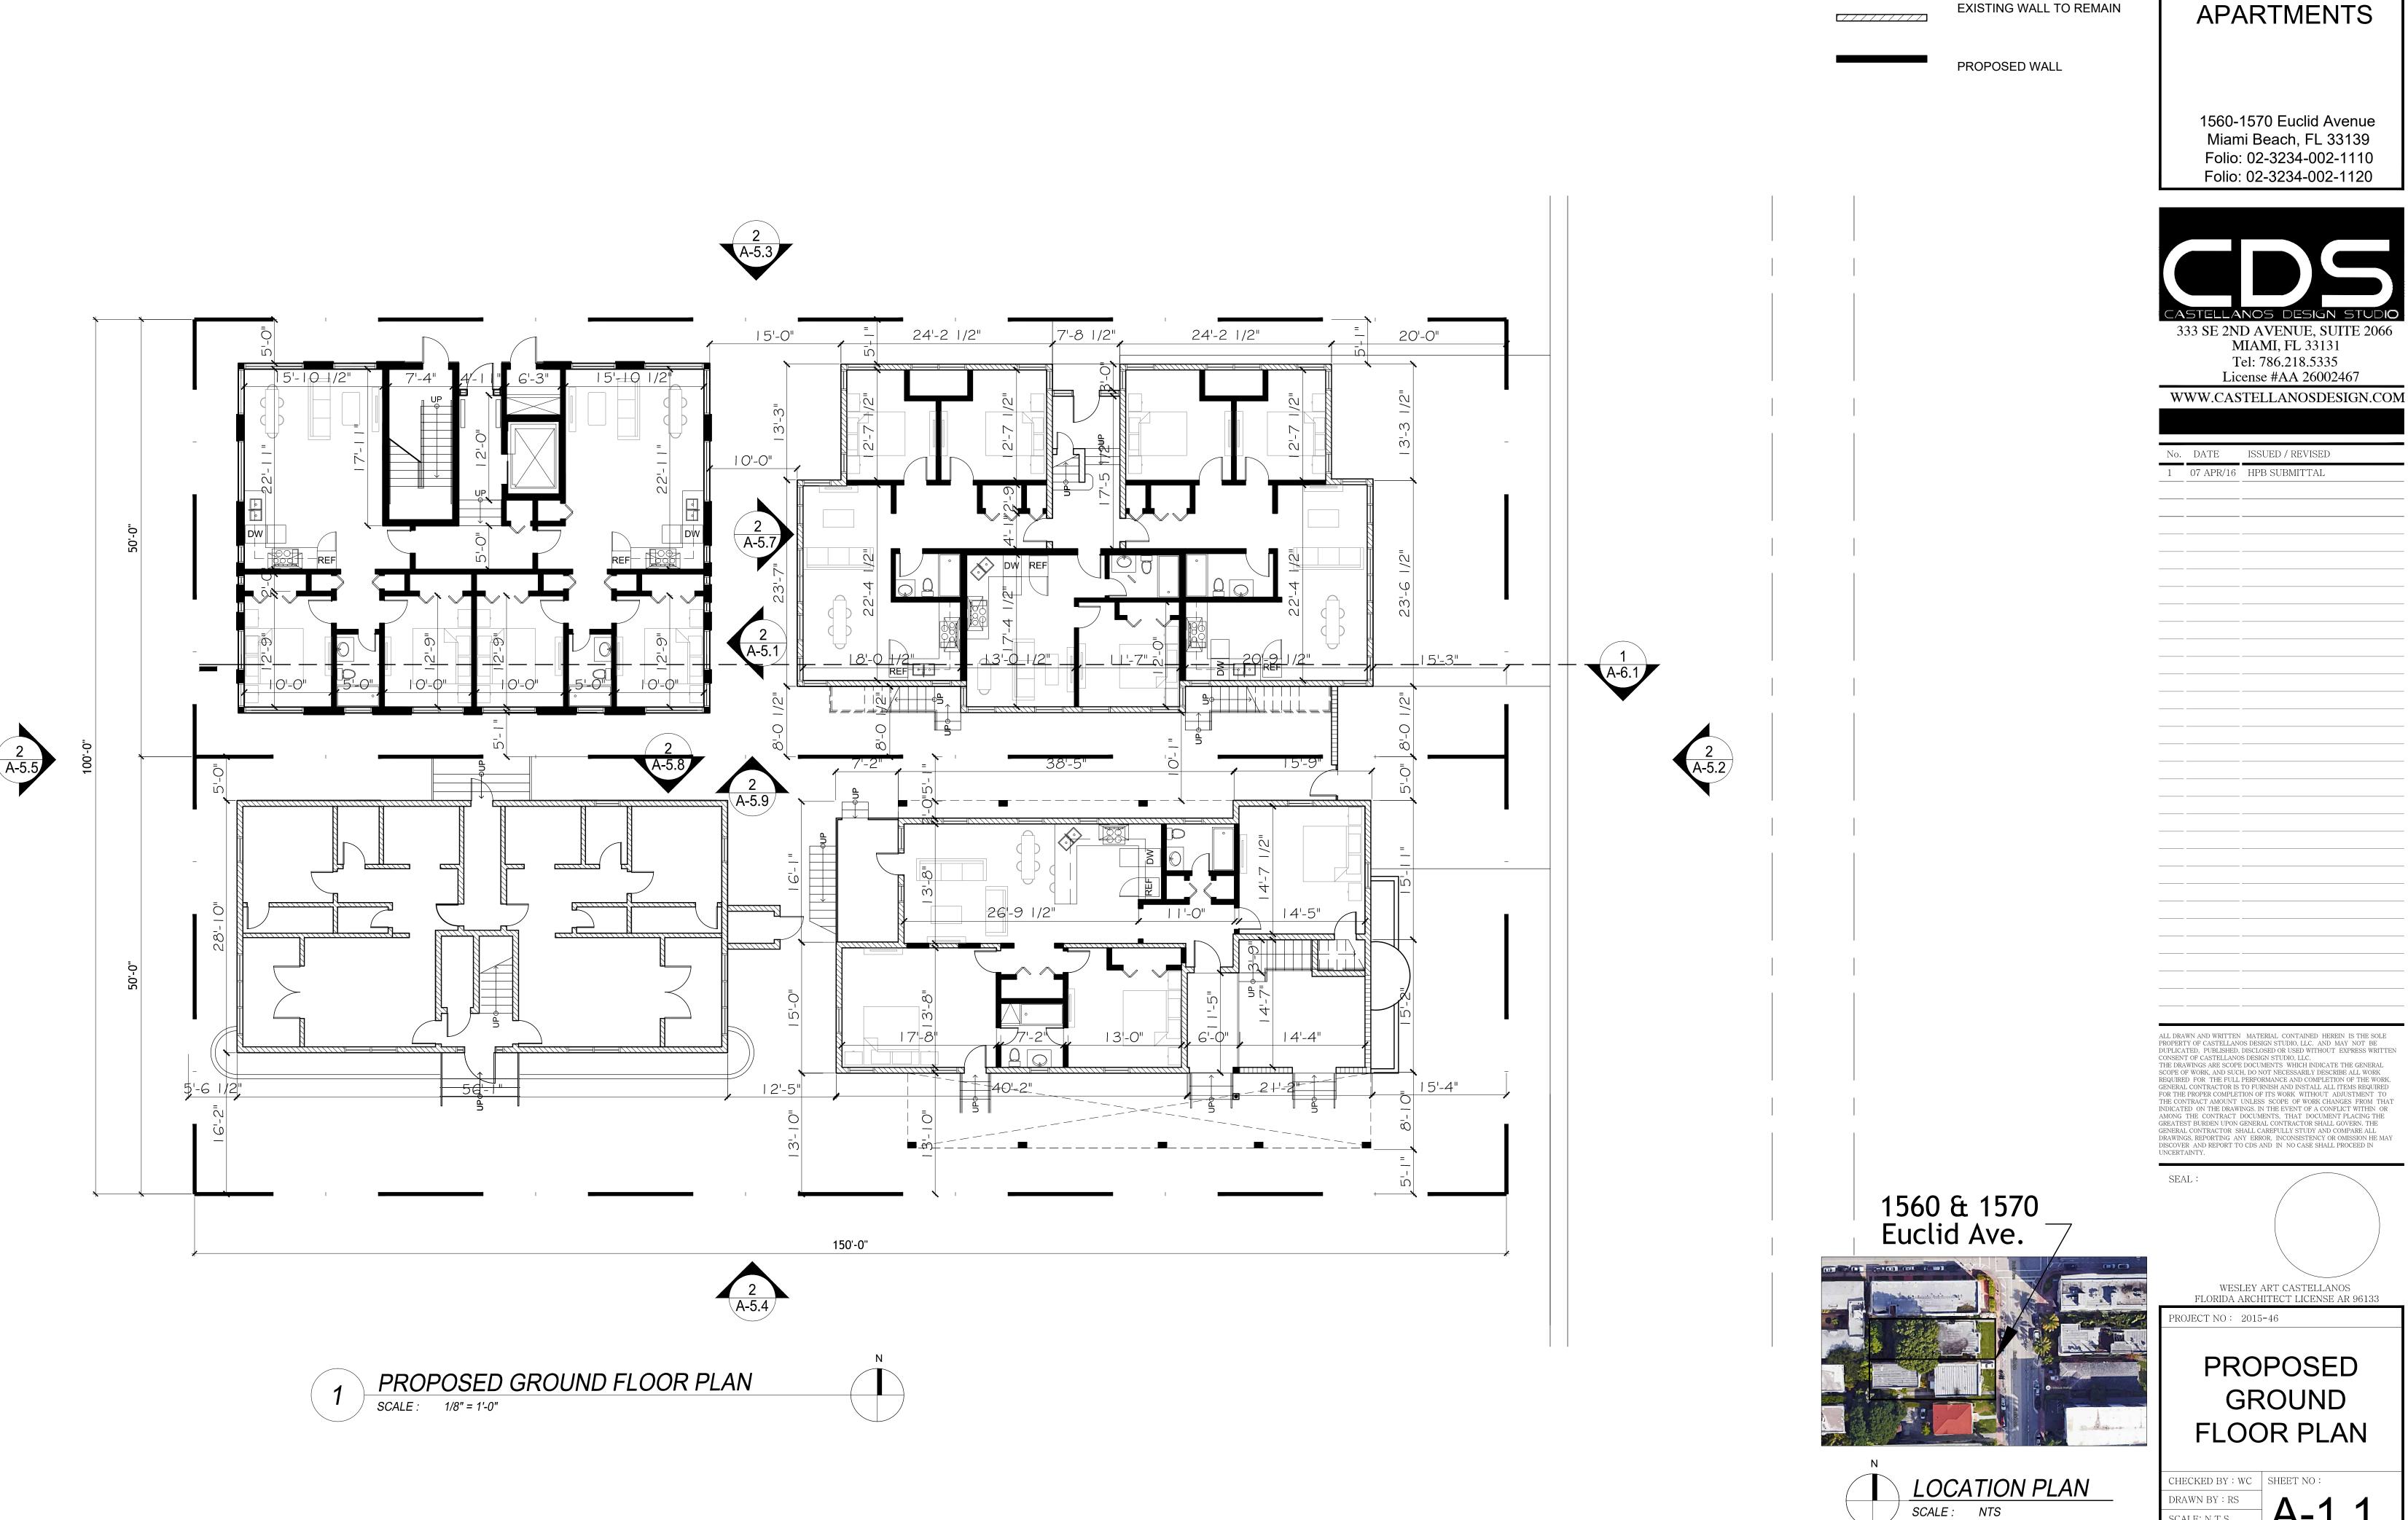

CLIENT:

Legend

EUCLID





SCALE: N.T.S. © 2015 BY CDS

SCALE: NTS

CHECKED BY: WC | SHEET NO: DRAWN BY: RS SCALE: N.T.S.


© 2015 BY CDS

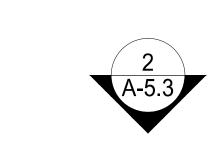

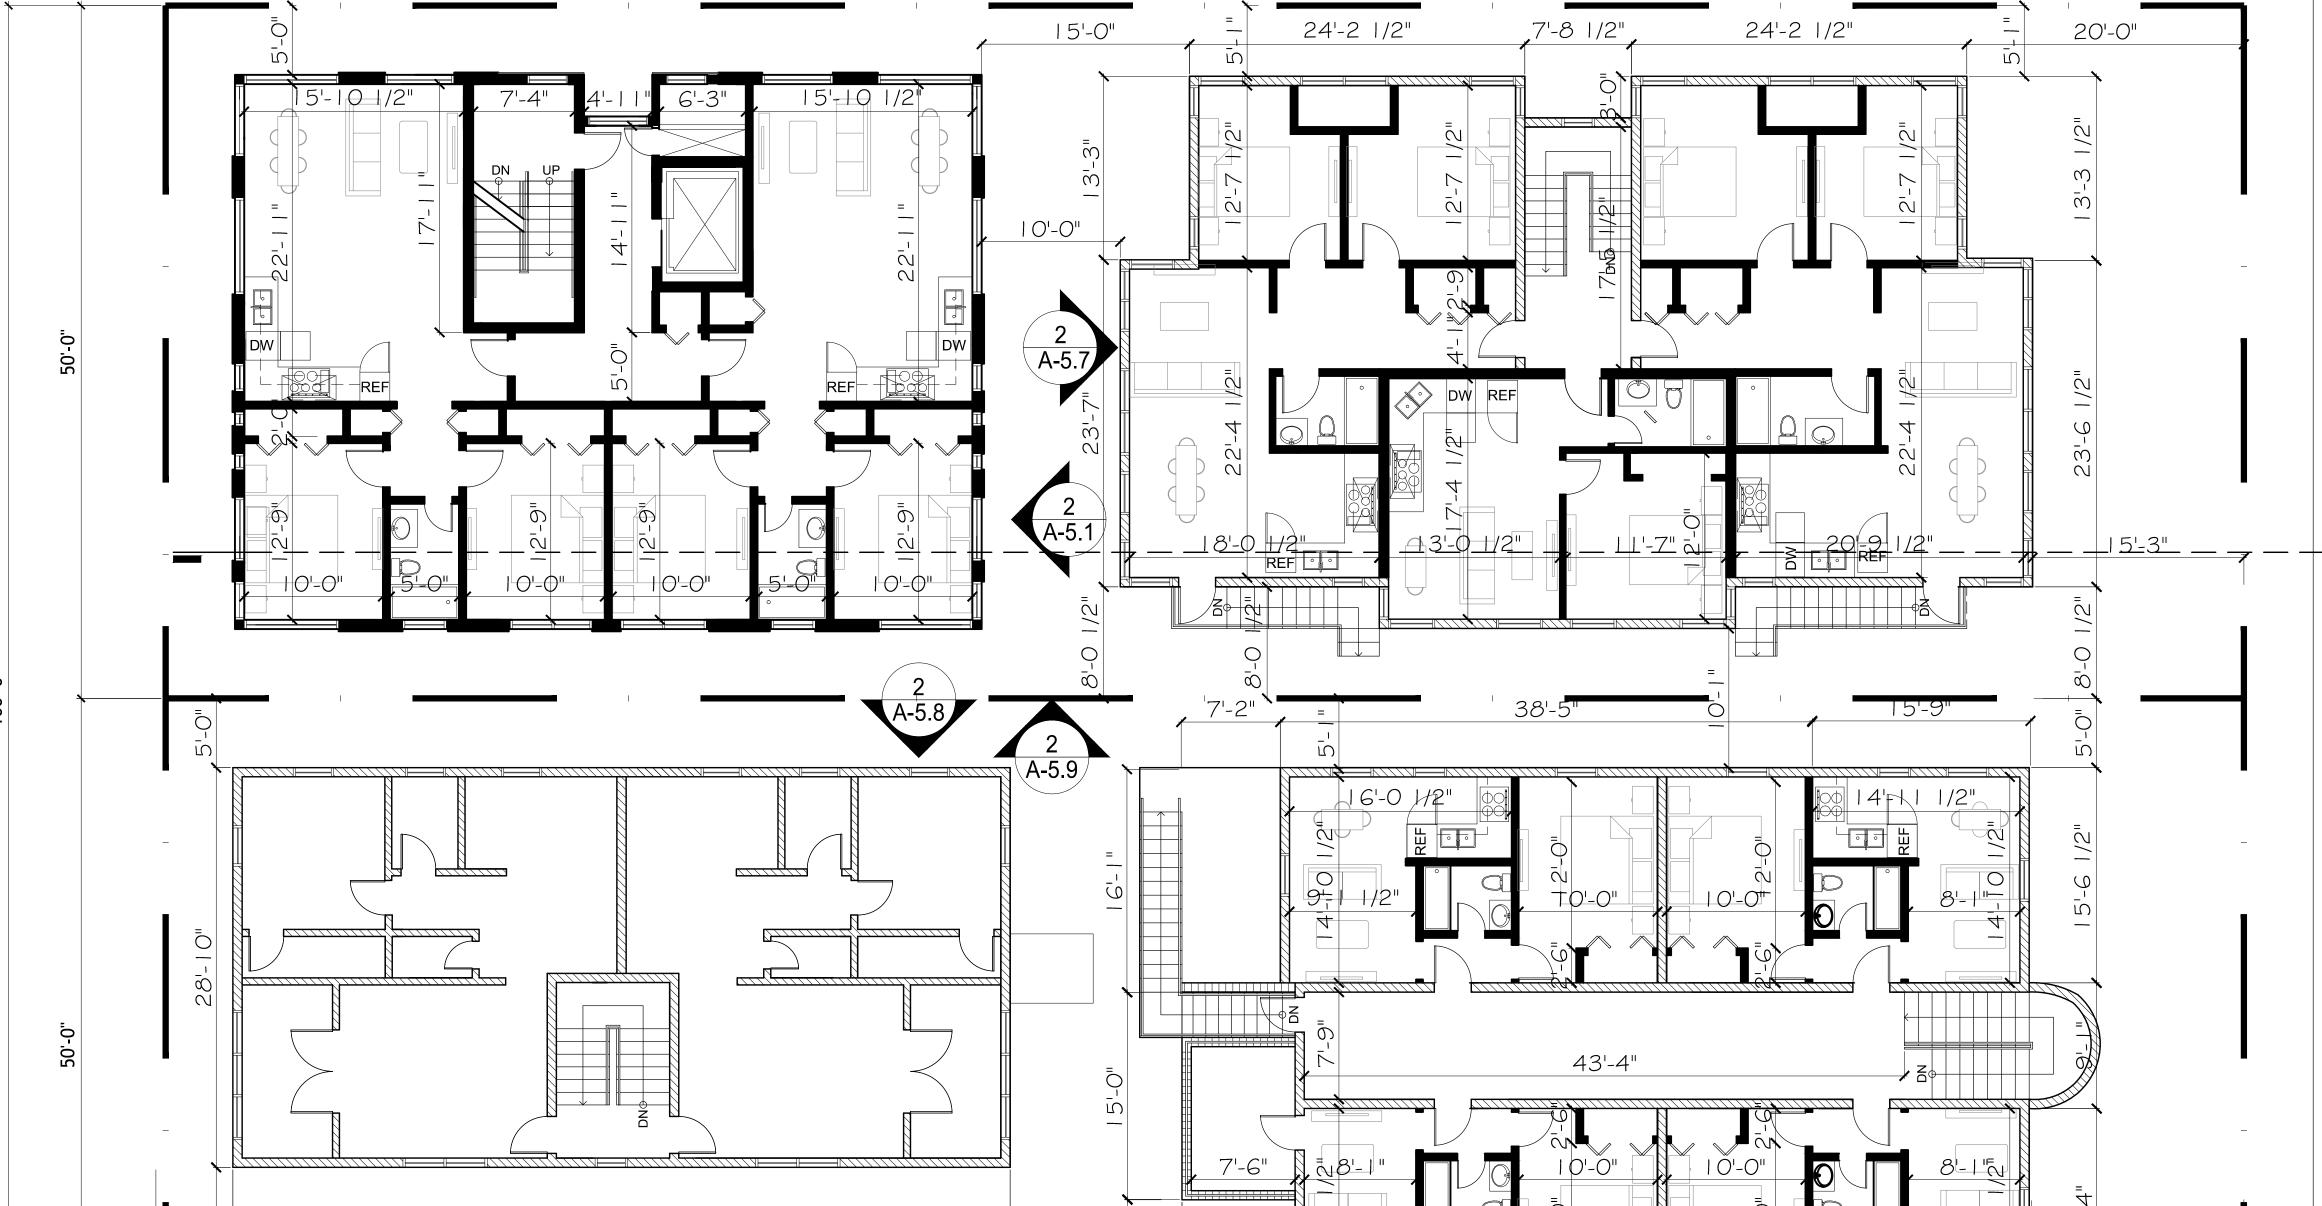

PROPOSED SECOND FLOOR PLAN

56'-1"

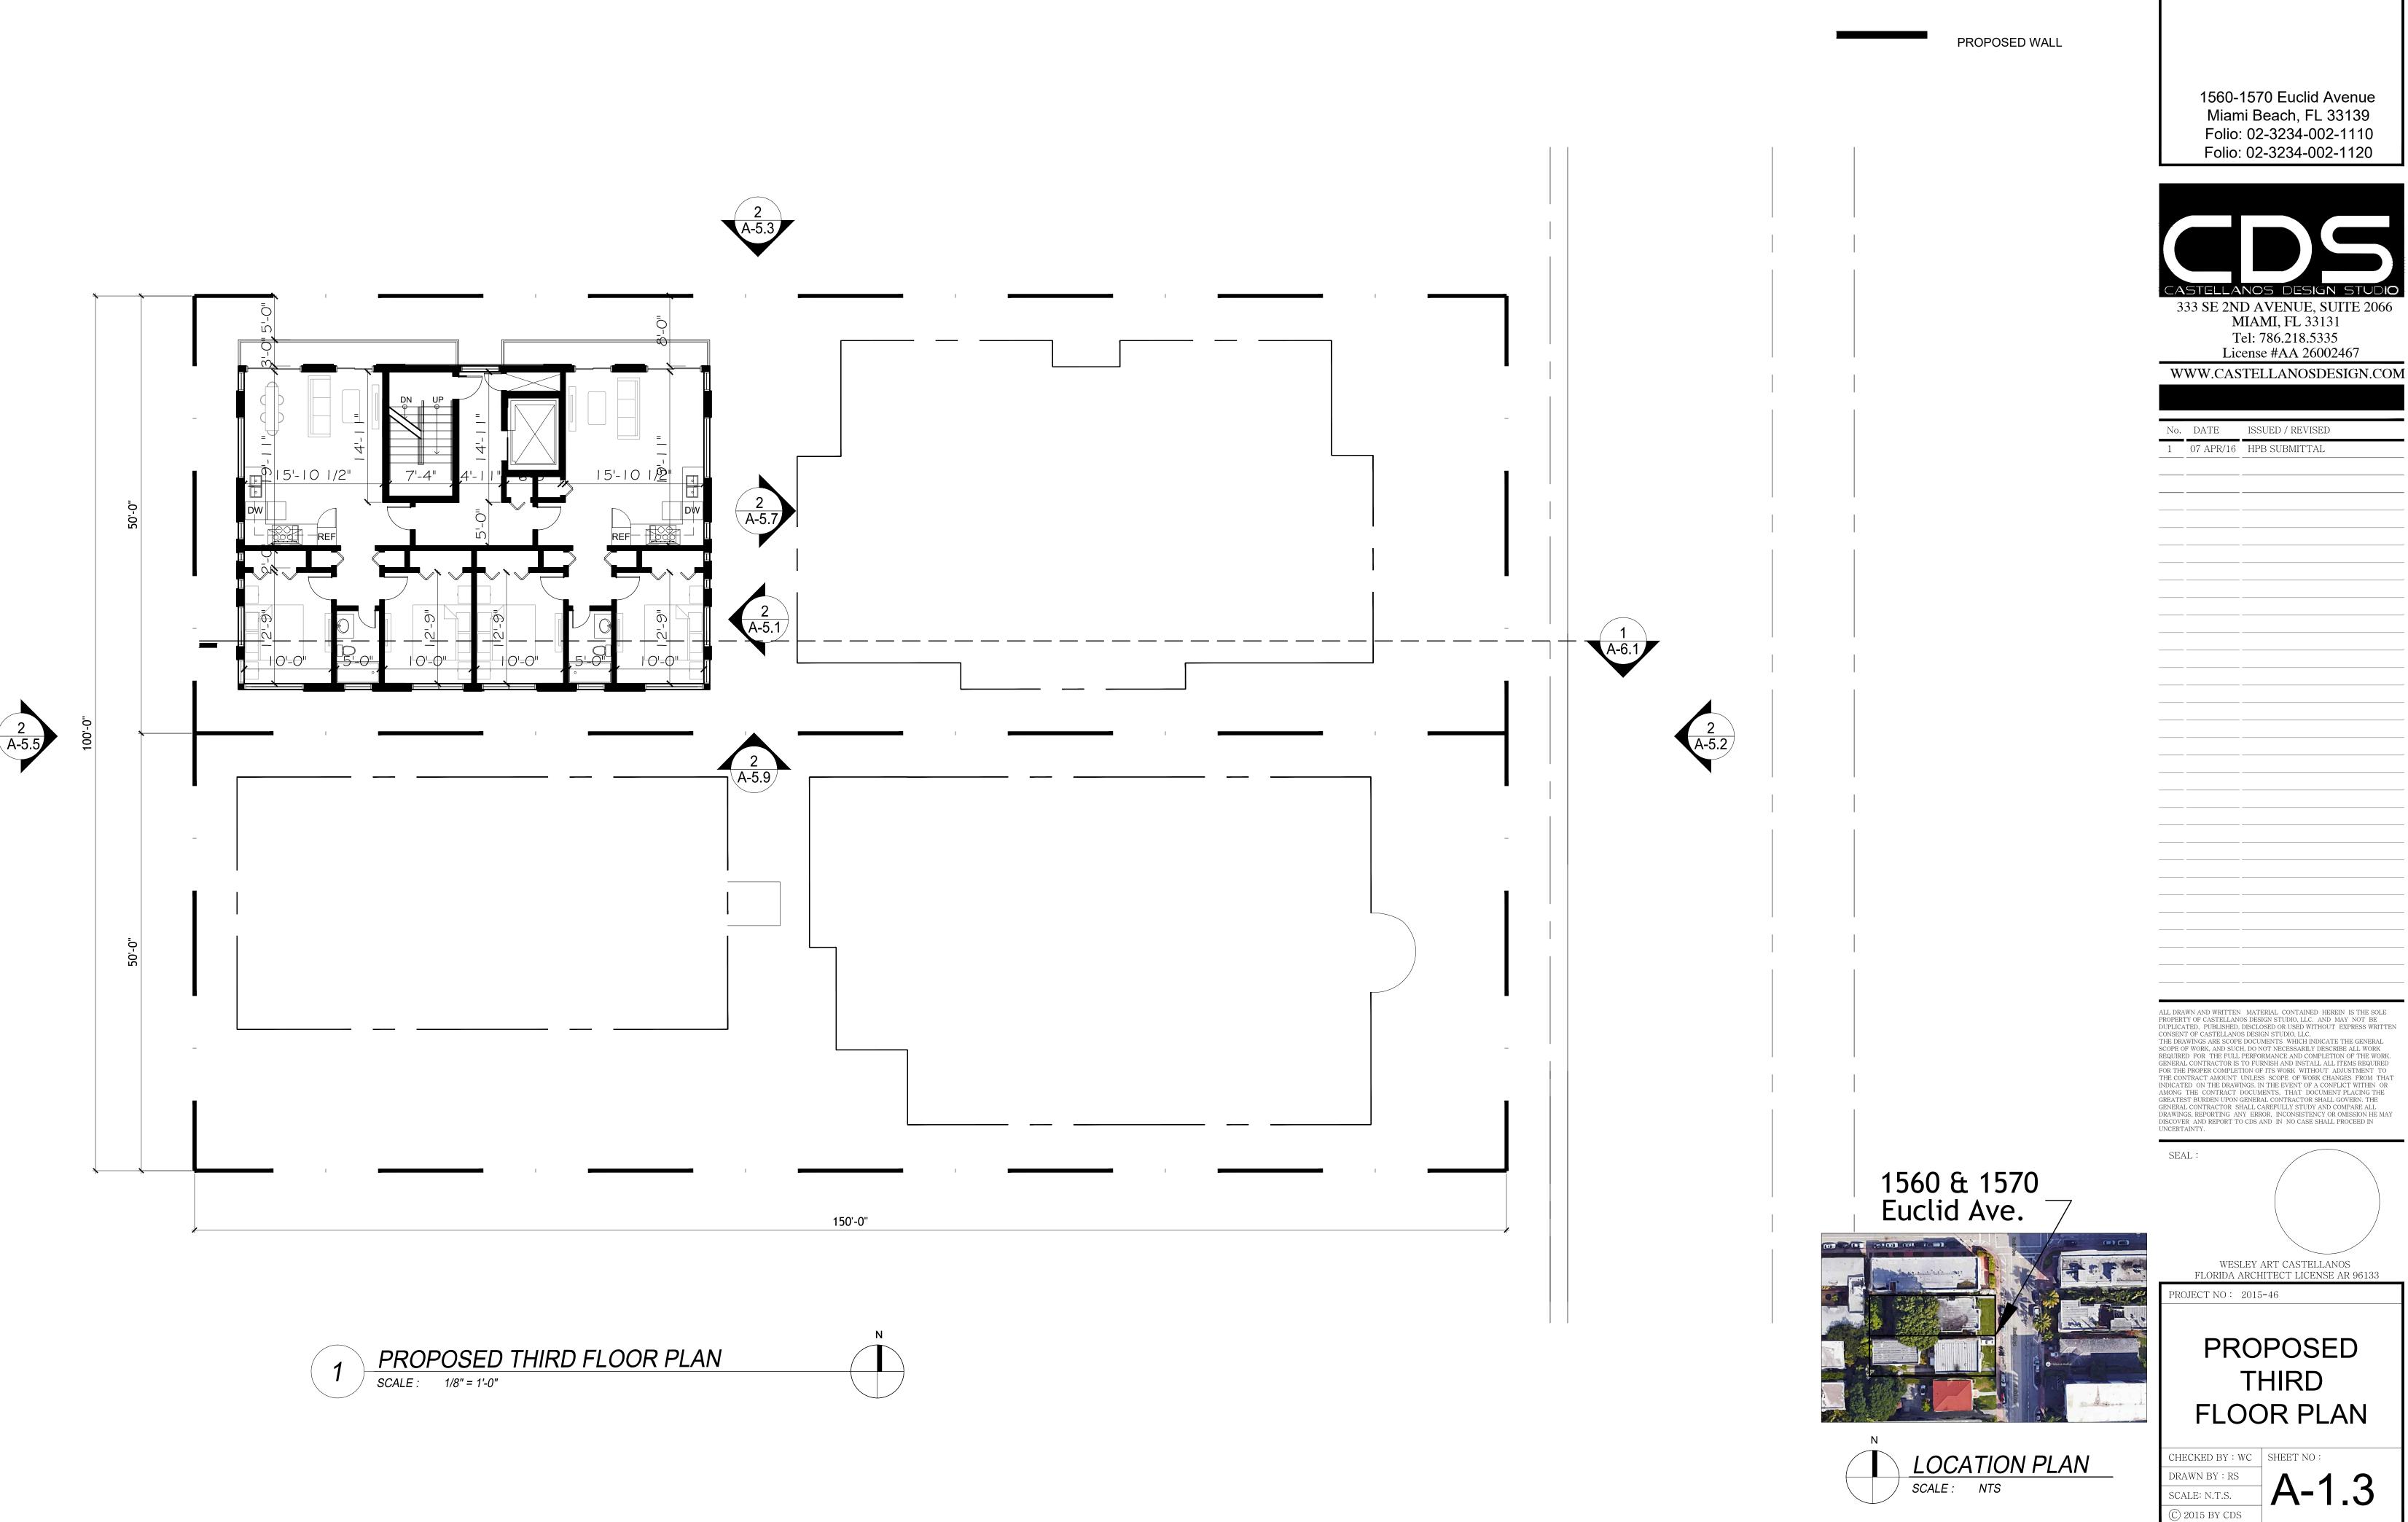

CLIENT:

EXISTING WALL TO REMAIN

Legend

EUCLID APARTMENTS




CLIENT:



SCALE: N.T.S.

© 2015 BY CDS

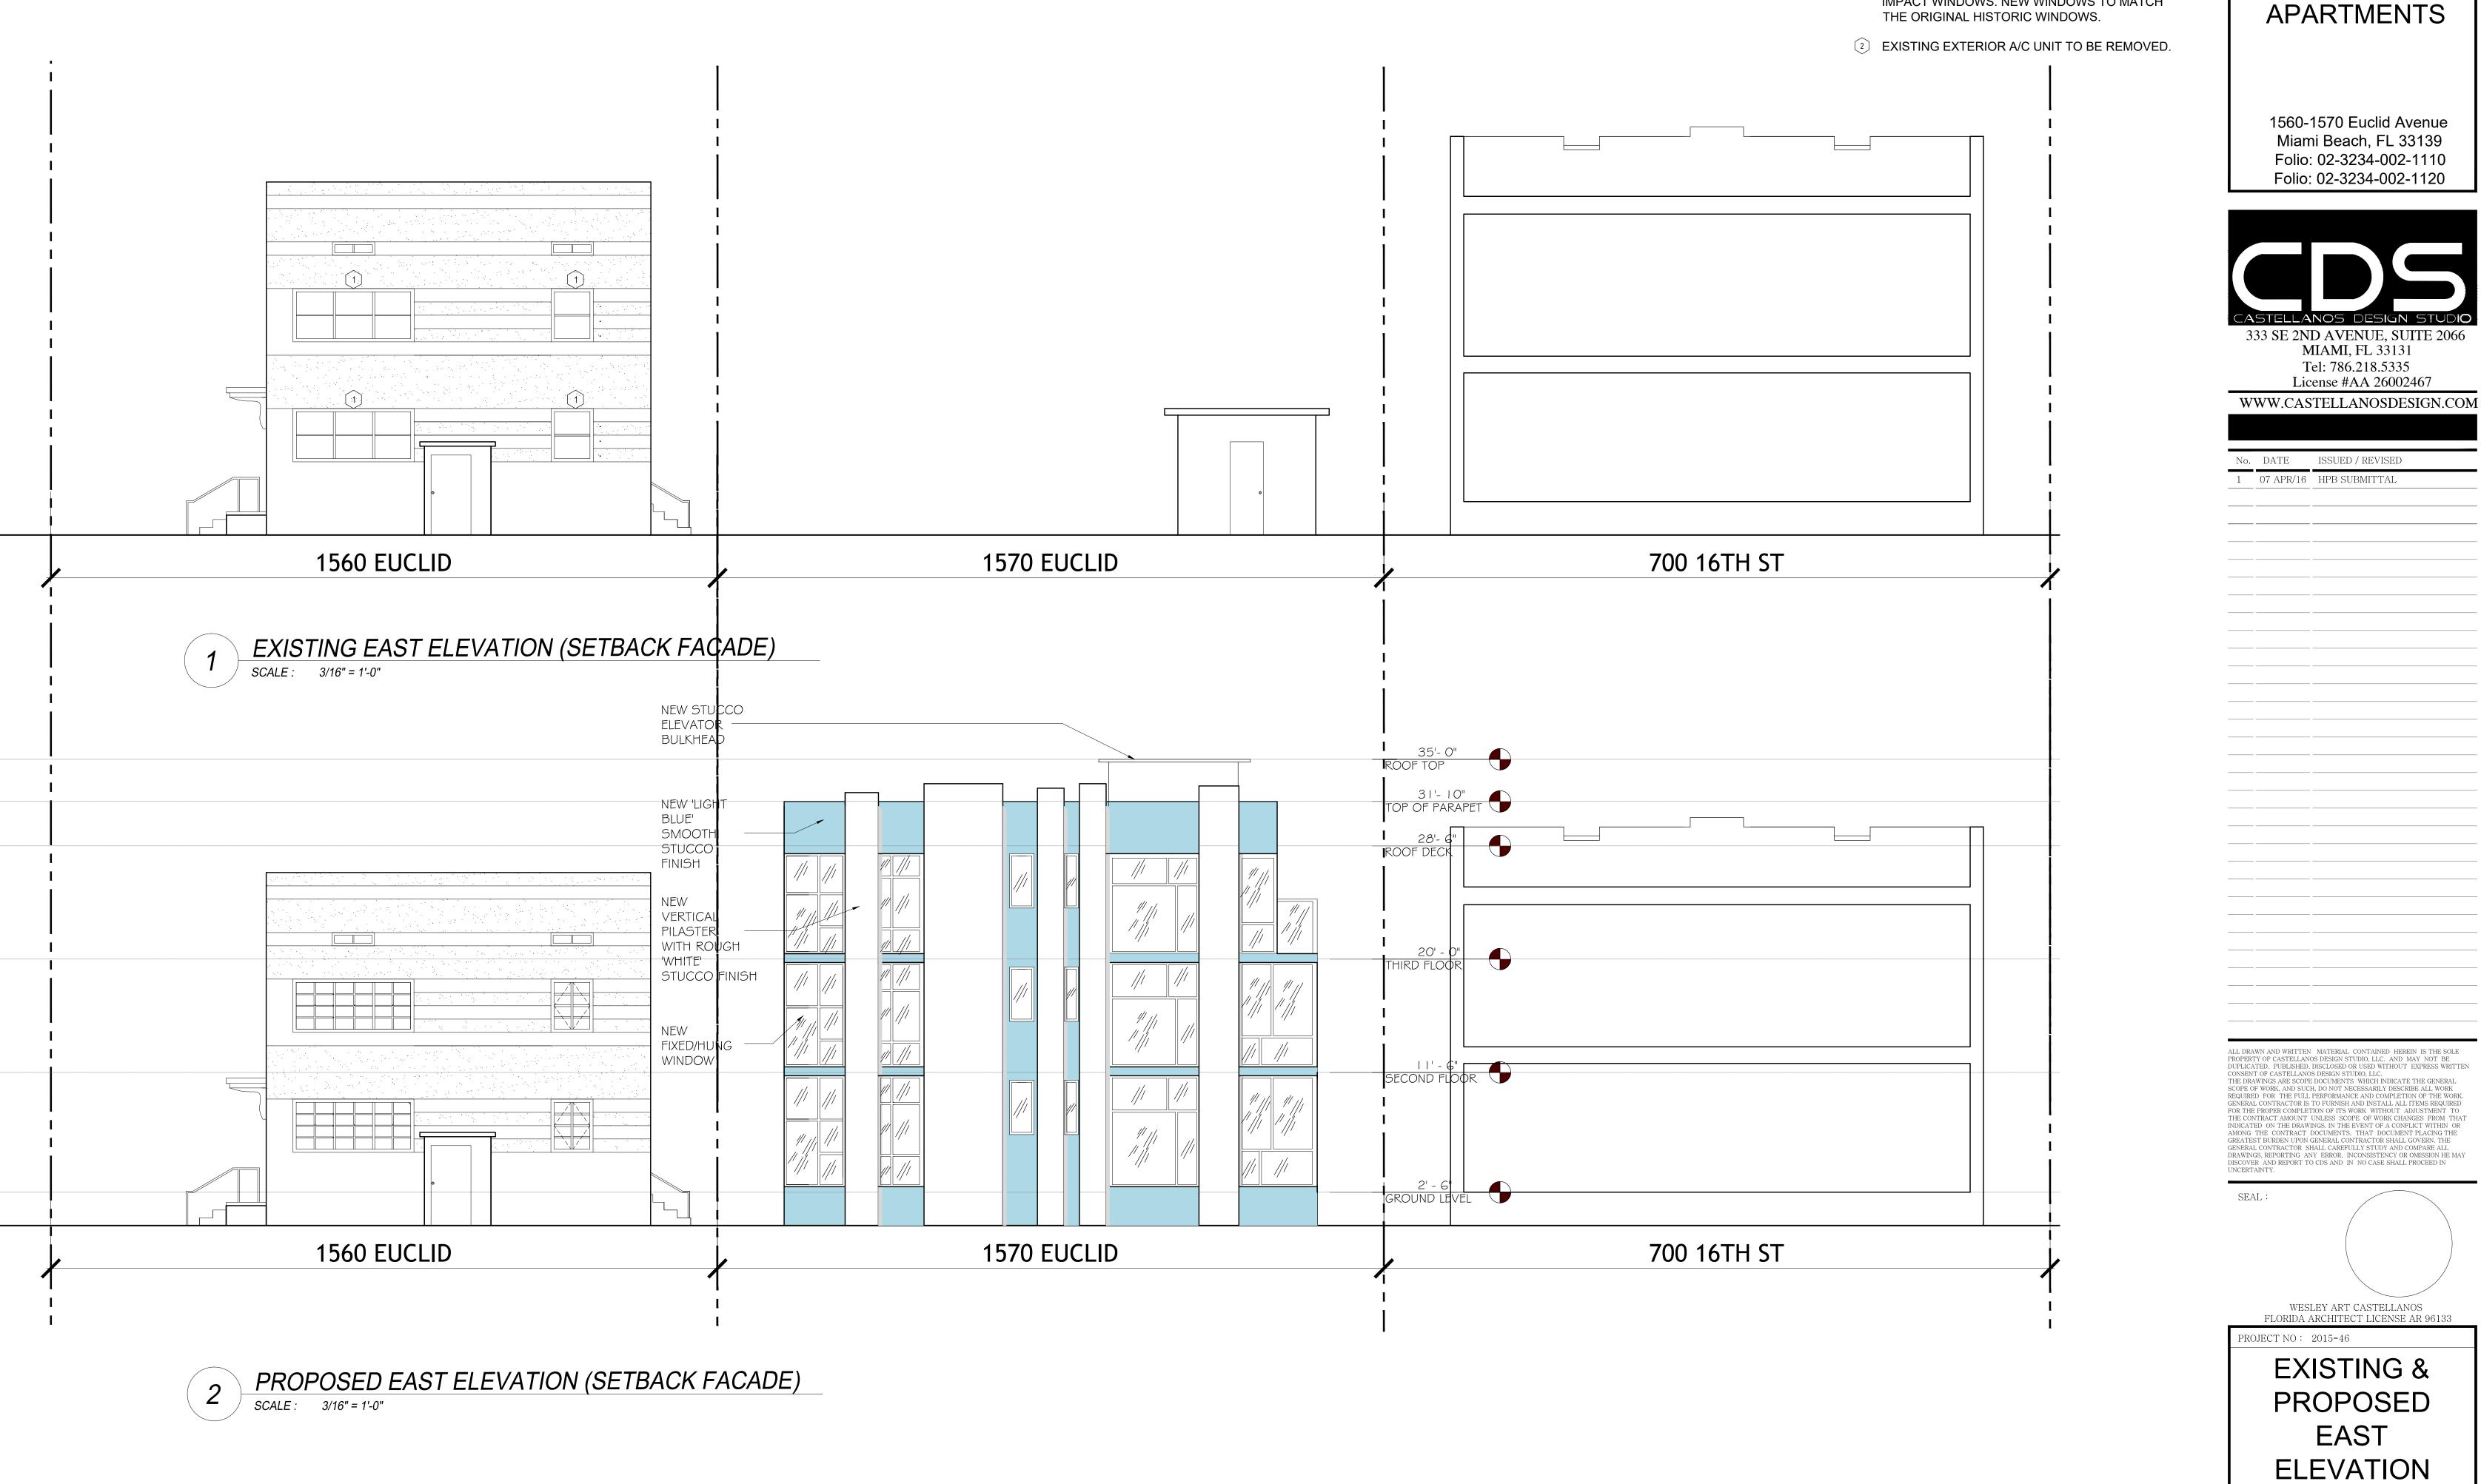

CLIENT: **EUCLID**


Elevation Reference Notes :

(1) EXISTING WINDOW TO BE REPLACED WITH NEW IMPACT WINDOWS. NEW WINDOWS TO MATCH





© 2015 BY CDS

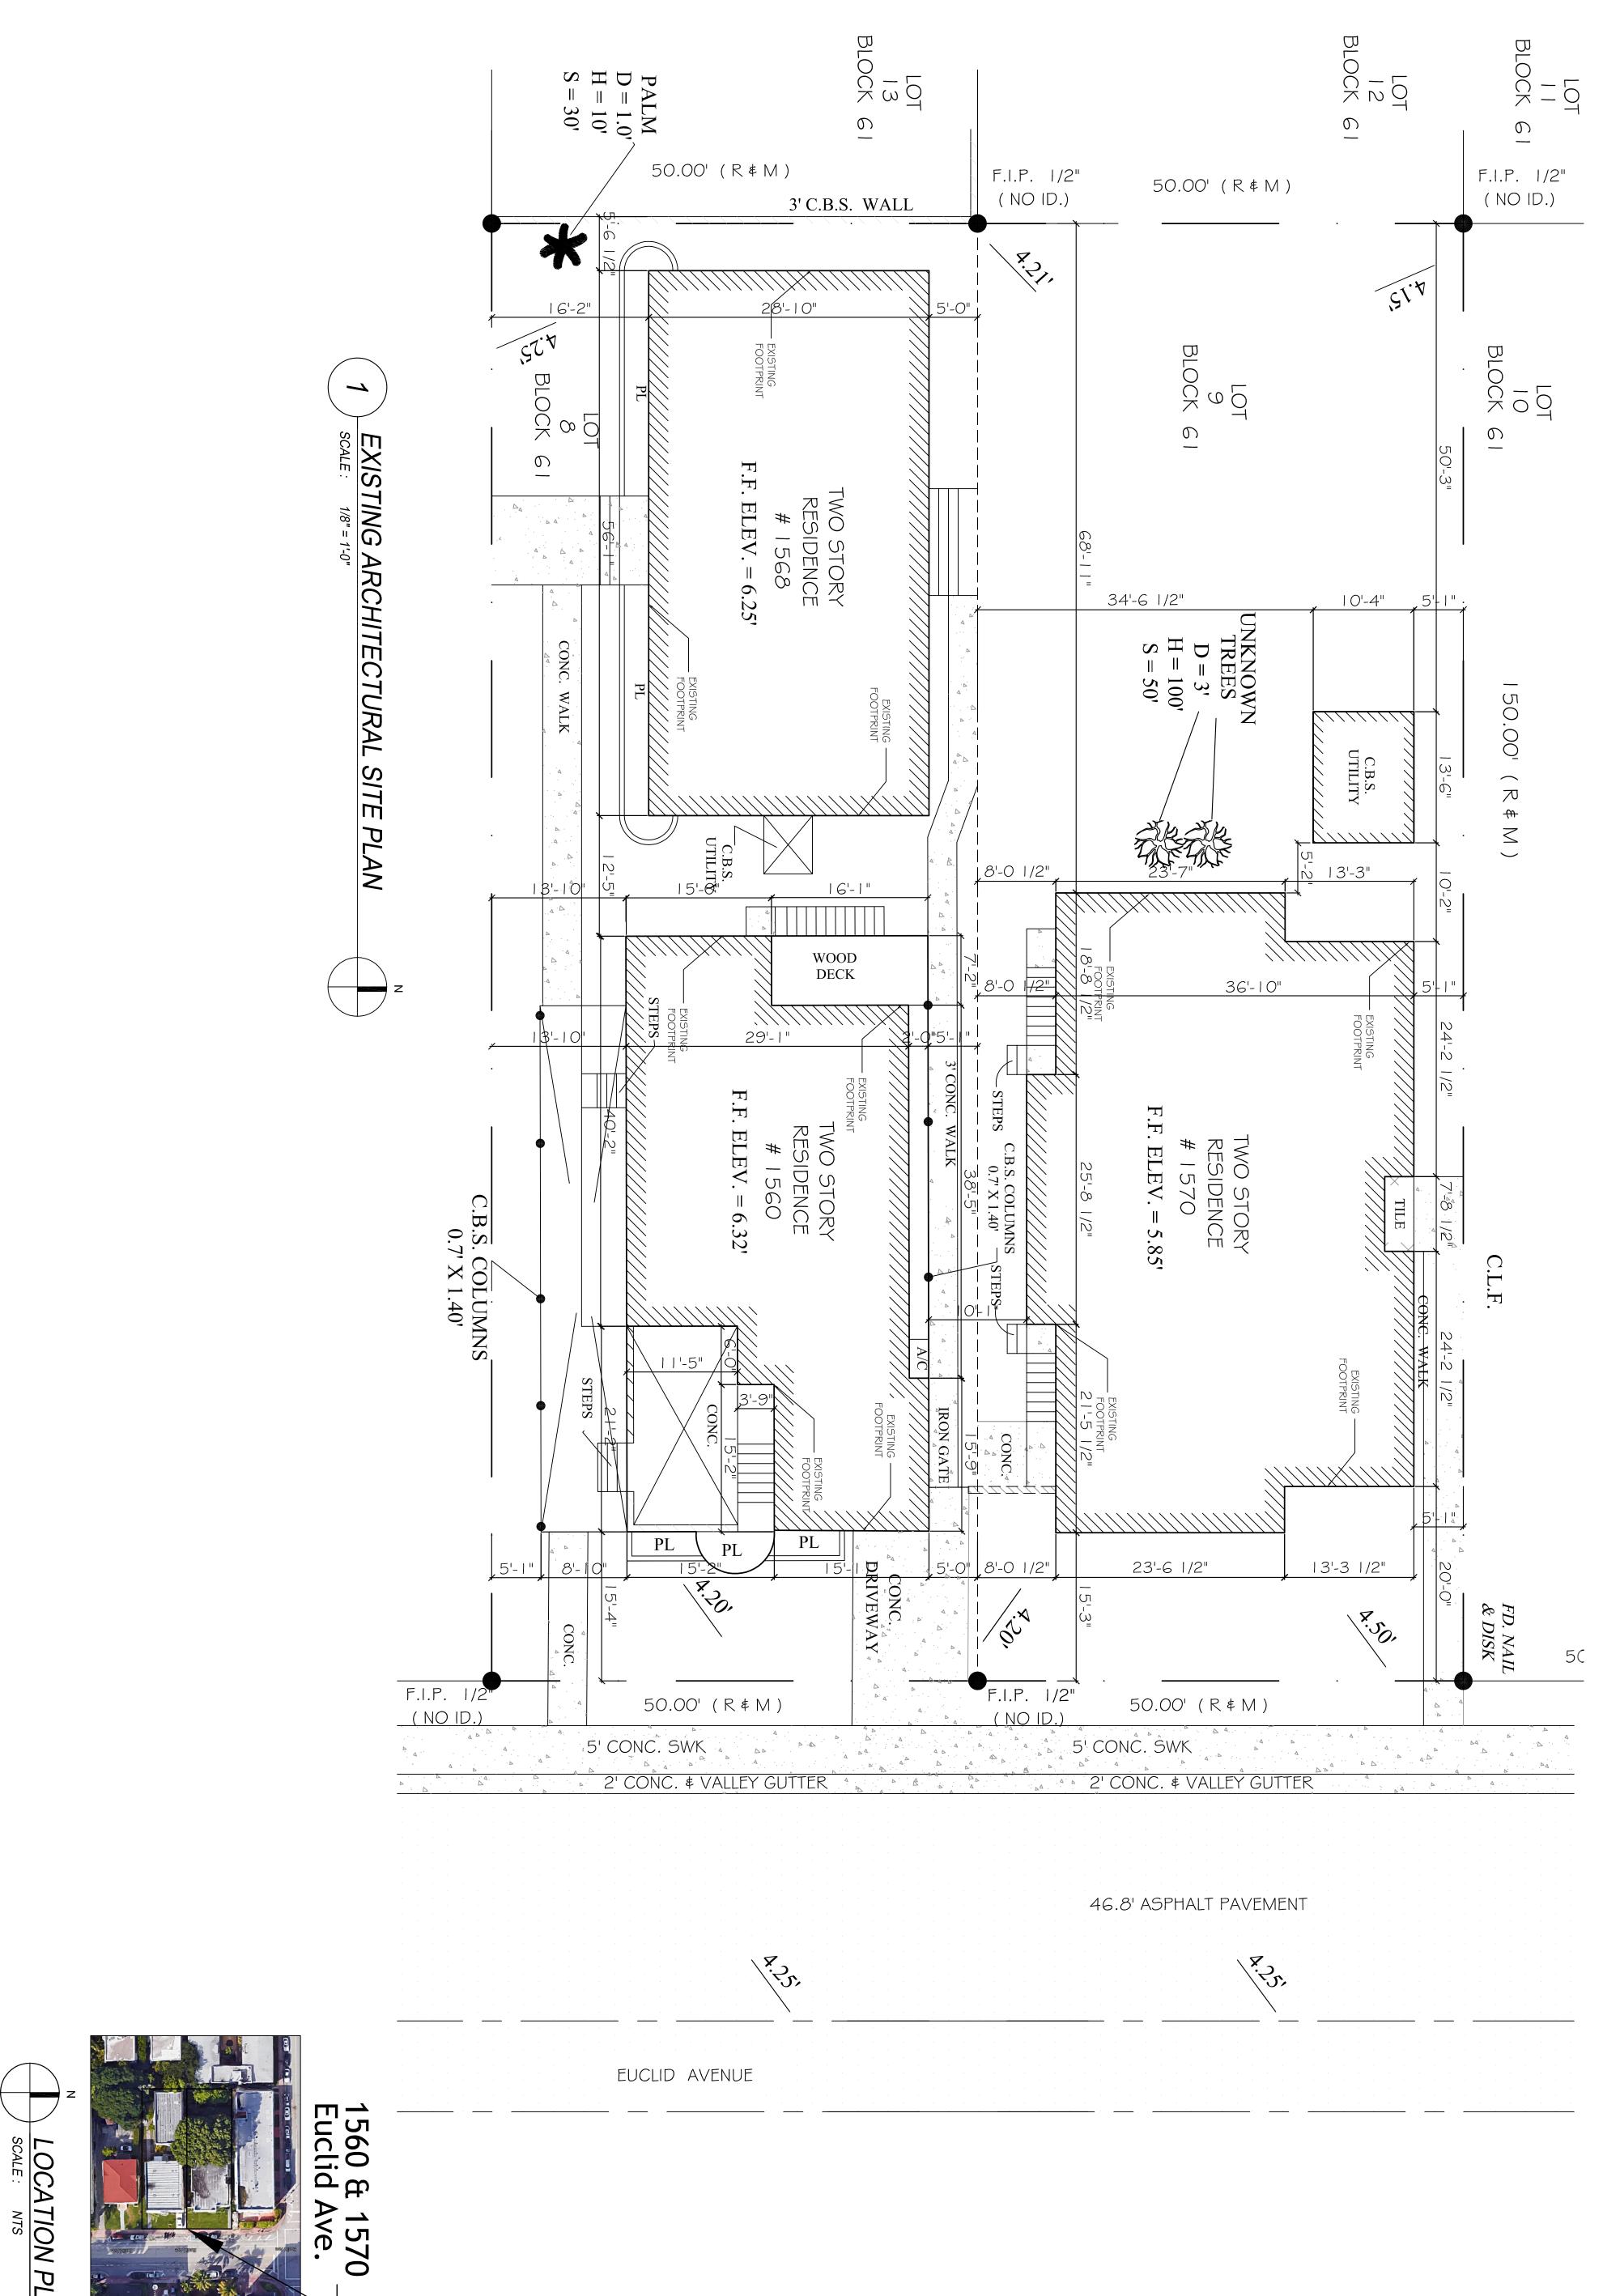

PLAN

ARCHITECTURAL SITE PLAN

EXISTING

License #AA 26002467
WWW.CASTELLANOSDESIGN.COM

1560-1570 Euclid Avenue Miami Beach, FL 33139 Folio: 02-3234-002-1110 Folio: 02-3234-002-1120 **APARTMENTS**

EUCLID