

Normandy Island Residence

865 North Shore Drive
Miami Beach, Florida 33141

DRB SET
Final Submittal
May 4th 2018

SCOPE OF WORK - REPLACE EXISTING HOME (POST-1942) WITH A NEW 2-STORY HOME
REQUESTS - WAIVERS FOR ADDITIONAL OPEN SPACE ON EAST SIDE YARD AND SIZE OF SECOND
FLOOR TO FIRST FLOOR, AND VARIANCES FOR FRONT, WEST SIDE, EAST SIDE AND REAR
SETBACKS, FOR SUM OF SIDE YARDS AND FOR ROOF PROJECTIONS IN EAST AND WEST SIDE YARDS.

CMA Design Studio, Inc.

ARCHITECTURE PLANNING INTERIORS

232 Andlusia Avenue • Suite 101 • Coral Gables, Florida 33134 • T: 305.448.4200

INDEX OF DRAWINGS

ARCHITECTURAL DRAWINGS

	COVER
	INDEX
R1.0	DRIVEWAY
R2.0	ENTRY WAY
R3.0	BACK YARD
R4.0	WATER WAY
R6.0	AXONOMETRIC VIEW
R7.0	AXONOMETRIC VIEW
G1.1	SURVEY
G1.2	CONTEXT LOCATION PLAN
G1.2A	LOCATION PLAN
G1.2B	LOCATION PLAN
G1.2C	SITE PHOTOGRAPHS
G1.2D	SITE PHOTOGRAPHS
G1.2E	SITE PHOTOGRAPHS
G1.2F	SITE PHOTOGRAPHS
G1.2G	PROPOSED SITE VIEW
G2.0	SUPERIMPOSED PLAN
A1.0	SITE PLAN
A1.0A	SITE PLAN DATA SHEET
A1.1	KEY AREAS PLAN
A1.1A	KEY AREAS PLAN
A1.1C	KEY AREAS PLAN
A1.1D	KEY AREAS PLAN
A2.0	FIRST FLOOR PLAN
A2.1	SECOND FLOOR PLAN
A2.2	ROOF TERRACE FLOOR PLAN
A4.0	ROOF PLAN

A5.0	BUILDING ELEVATIONS
A5.1	BUILDING ELEVATIONS
A5.2	BUILDING ELEVATIONS
A5.3	BUILDING ELEVATIONS
A6.0	BUILDING SECTIONS
A6.1	BUILDING SECTIONS
A7.0	WALL SECTIONS
A7.1	WALL SECTIONS

LANDSCAPE DRAWINGS

L1.0	EXISTING TREE SURVEY + DISPOSITION PLAN
L2.0	GROUND LEVEL LANDSCAPE PLAN
L2.1	SECOND LEVEL + ROOF DECK LANDSCAPE PLAN



1 DRIVEWAY
R1.0 | R1.0 N.T.S.

DRB SET

CMA Design Studio, Inc.

ARCHITECTURE PLANNING INTERIOR DESIGN
232 Andalusia Avenue Suite 101 Coral Gables, Florida 33134 T: 305.448.4200

Normandy Island Residence

865 North Shore Drive
Miami Beach, FL 33141

TITLE: RENDERING

SEAL

05-03-18
Lynsie Christine Conn
FL Architect
AR99059
AA26000730

SHEET NO.:

R1.0



1 ENTRY WAY
R2.0 | R2.0 N.T.S.

DRB SET

CMA Design Studio, Inc.

ARCHITECTURE PLANNING INTERIOR DESIGN
232 Andalusia Avenue Suite 101 Coral Gables, Florida 33134 T: 305.448.4200

Normandy Island Residence

865 North Shore Drive
Miami Beach, FL 33141

TITLE: RENDERING

SEAL

05-03-18
Lynsie Christine Conn
FL Architect
AR99059
AA26000730

SHEET NO.:

R2.0



1 REAR YARD
R3.0/R3.0 N.T.S.

DRB SET

CMA Design Studio, Inc.

ARCHITECTURE PLANNING INTERIOR DESIGN
232 Andalusia Avenue Suite 101 Coral Gables, Florida 33134 T: 305.448.4200

Normandy Island Residence

865 North Shore Drive
Miami Beach, FL 33141

TITLE: RENDERING

SEAL

05-03-18
Lynsie Christine Conn
FL Architect
AR99059
AA26000730

SHEET NO.:

R3.0



1 WATER WAY
R4.0 | R4.0 N.T.S.

DRB SET

CMA Design Studio, Inc.

ARCHITECTURE PLANNING INTERIOR DESIGN
232 Andalusia Avenue Suite 101 Coral Gables, Florida 33134 T: 305.448.4200

Normandy Island Residence

865 North Shore Drive
Miami Beach, FL 33141


TITLE: RENDERING

SEAL

05-03-18
Lynsie Christine Conn
FL Architect
AR99059
AA26000730

SHEET NO.:

R4.0

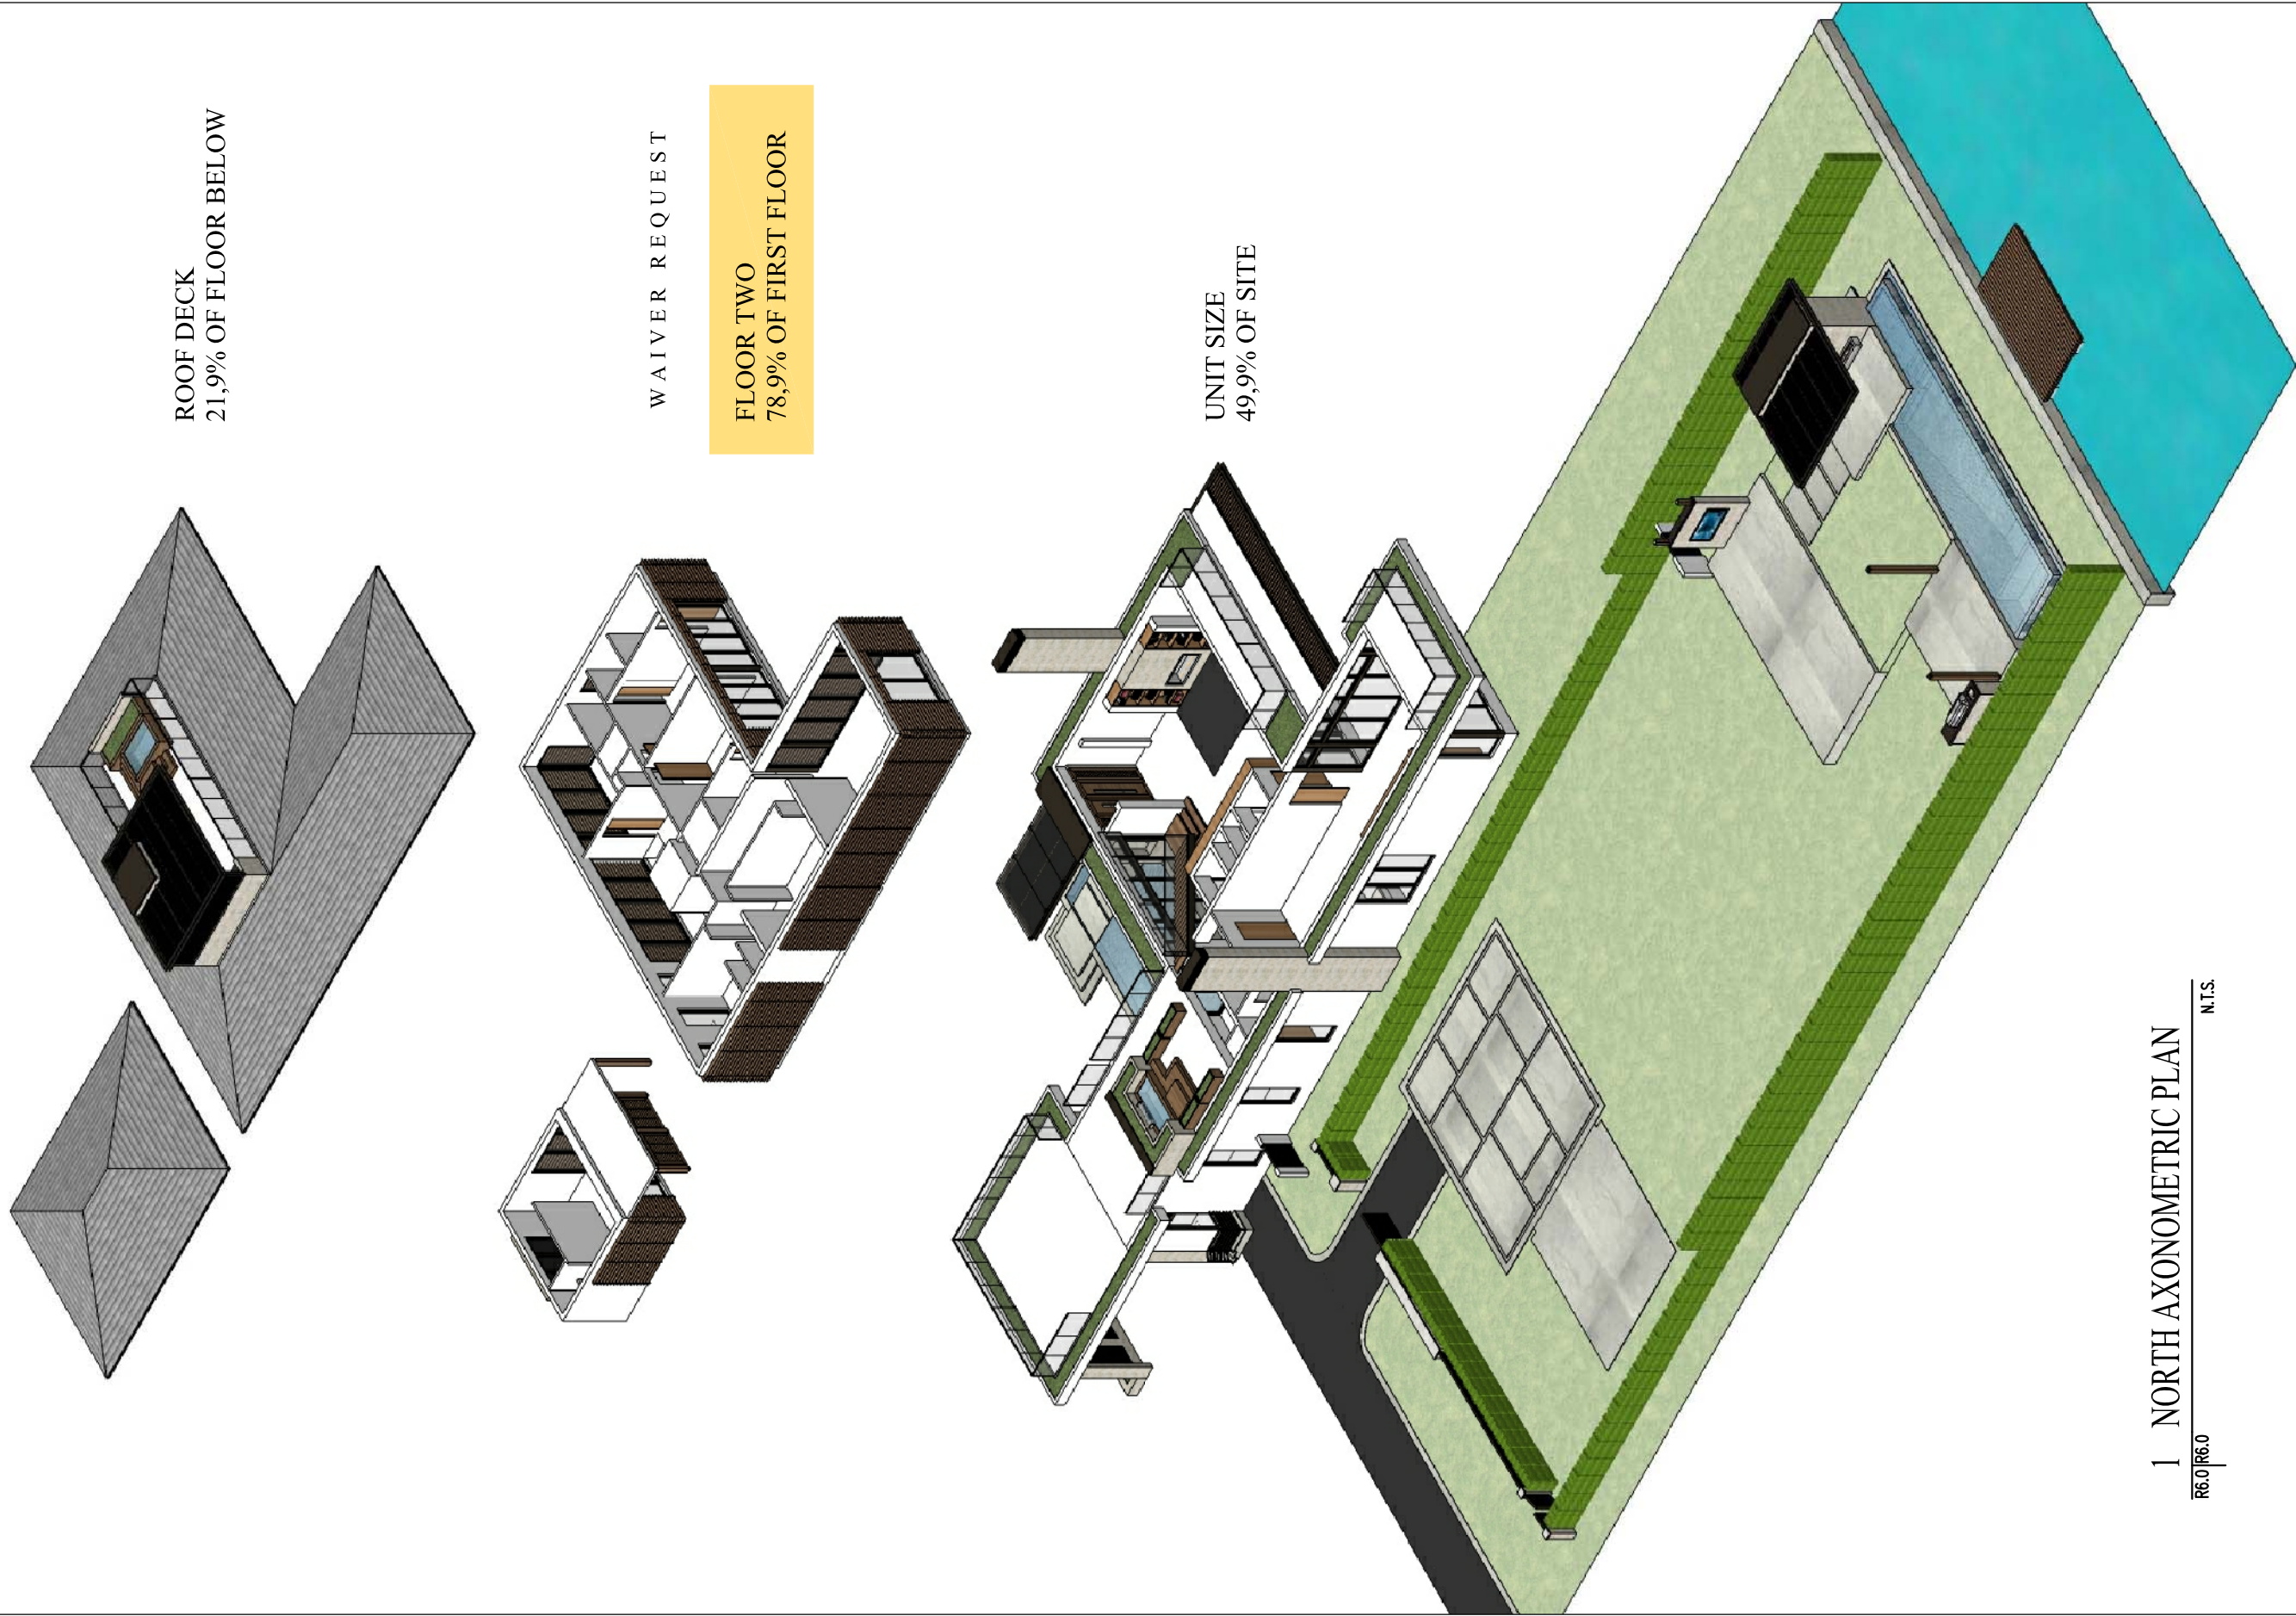

ROOF DECK
21,9% OF FLOOR BELOW

WAIVER REQUEST

FLOOR TWO
78,9% OF FIRST FLOOR

UNIT SIZE
49,9% OF SITE

1 NORTH AXONOMETRIC PLAN
R6.0 R6.0 N.T.S.

DRB SET

SEAL

05-03-18
Lynsie Christine Conn
FL Architect
AR99059
AA26000730

SHEET NO.:

R6.0

Normandy Island Residence

865 North Shore Drive
Miami Beach, FL 33141

TITLE: AXONOMETRIC PLAN

CMA Design Studio, Inc.

ARCHITECTURE PLANNING INTERIOR DESIGN

232 Andalusia Avenue Suite 101 Coral Gables, Florida 33134 T: 305.448.4200

ROOF DECK
21,9% OF FLOOR BELOW

WAIVER REQUEST

FLOOR TWO
78,9% OF FIRST FLOOR

UNIT SIZE
49,9% OF SITE

1 SOUTH AXONOMETRIC PLAN

NTS

R7.0

DRB SET

SEAL

05-03-18
Lynsie Christine Conn
FL Architect
AR99059
AA26000730

SHEET NO.:

R7.0

Normandy Island Residence

865 North Shore Drive
Miami Beach, FL 33141

TITLE: AXONOMETRIC PLAN

CMA Design Studio, Inc.

ARCHITECTURE PLANNING INTERIOR DESIGN

232 Andalusia Avenue Suite 101 Coral Gables, Florida 33134 T: 305.448.4200



1 865 NORTH SHORE DR.
G1.2G G1.2G N.T.S.

DRB SET

Normandy Island Residence

865 North Shore Drive
Miami Beach, FL 33141

TITLE: PROPOSED SITE VIEW

SEAL

05-03-18
Lynsie Christine Conn
FL Architect
AR99059
AA26000730

SHEET NO.:

G1.2G

CMA Design Studio, Inc.

ARCHITECTURE PLANNING INTERIOR DESIGN

232 Andalusia Avenue Suite 101 Coral Gables, Florida 33134 T: 305.448.4200



1 SUPERIMPOSED PLAN
62.0' 62.0' N.T.S.

DRB SET

Normandy Island Residence

865 North Shore Drive
Miami Beach, FL 33141

TITLE: SUPERIMPOSED PLAN

SEAL


05-03-18
Lynsie Christine Conn
FL Architect
AR99059
AA26000730

SHEET NO.:

G2.0

CMA Design Studio, Inc.

ARCHITECTURE PLANNING INTERIOR DESIGN
232 Andalusia Avenue Suite 101 Coral Gables, Florida 33134 T: 305.448.4200

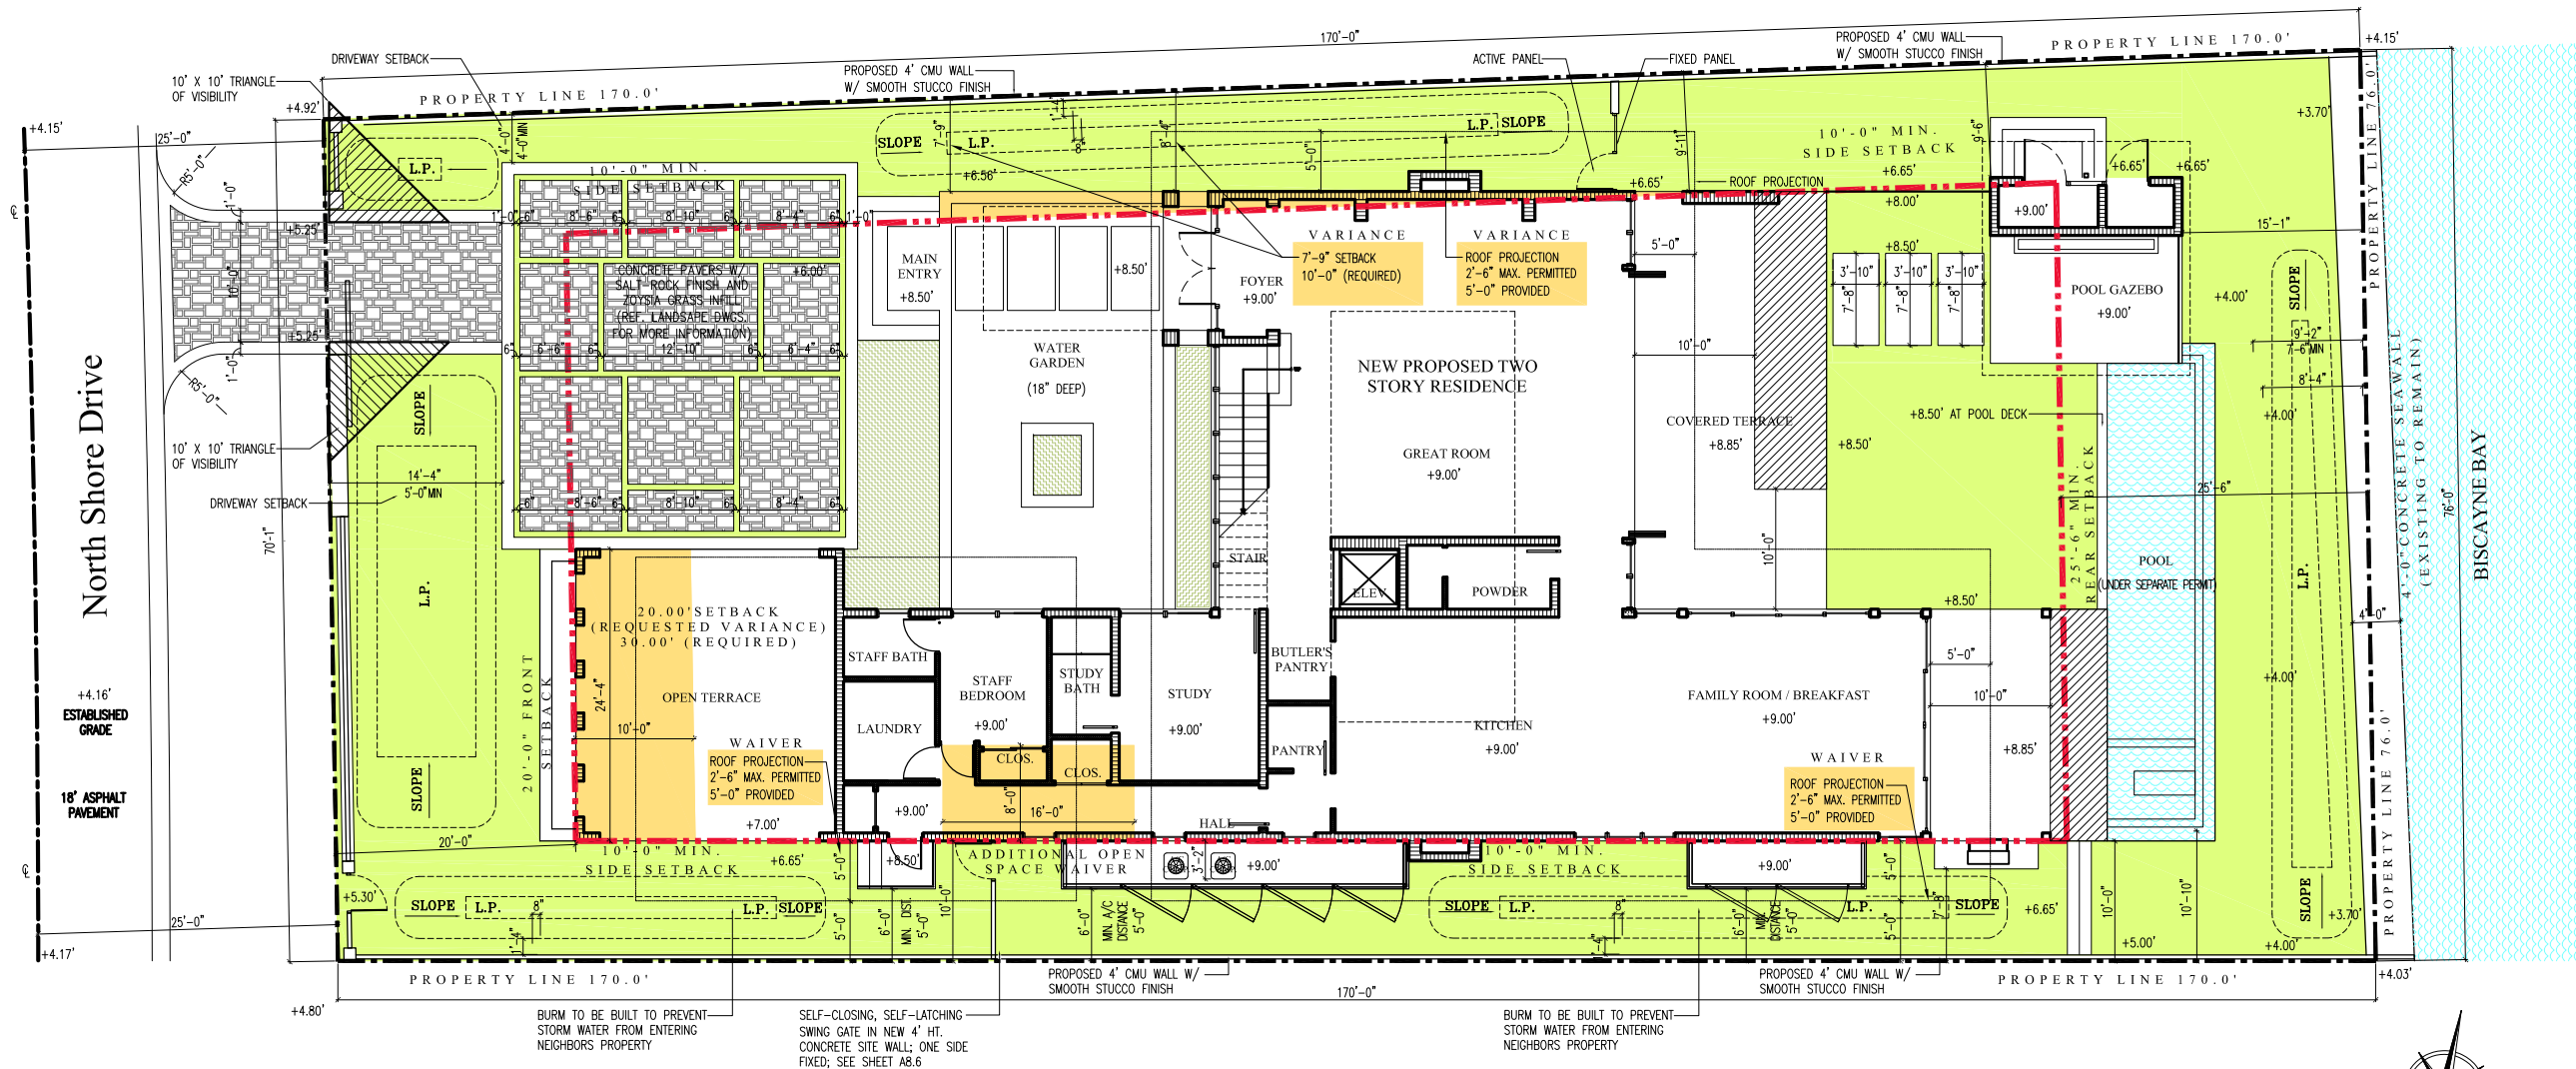

NEW CONSTRUCTION FLOODPLAIN MANAGEMENT DATA		
ITEM #		
1.	FLOOD ZONE:	AE +8
2.	FIRM MAP NUMBER	12086C0307L
3.	BASE FLOOD ELEVATION (BFE);	+8.00' N.G.V.D.
4.	PROPOSED FLOOD DESIGN ELEVATION:	+9.00' N.G.V.D.
5.	CROWN OF ROAD ELEVATION	+4.16' N.G.V.D.
6.	CLASSIFICATION OF STRUCTURE	II
7.	BUILDING USE	SINGLE-FAMILY RESIDENCE & CABANA
8.	LOWEST ELEV. OF EQUIPMENT	+9.00' N.G.V.D.
9.	LOWEST ADJACENT GRADE	
10.	HIGHEST ADJACENT GRADE	

1 SITE PLAN
A1.0/A1.0 1/16"=1'-0"

CMA Design Studio, Inc.

ARCHITECTURE PLANNING INTERIOR DESIGN

232 Andalusia Avenue Suite 101 Coral Gables, Florida 33134 T: 305.448.4200

Normandy Island Residence

865 North Shore Drive
Miami Beach, FL 33141

TITLE: SITE PLAN

SEAL

05-03-18
Lynsie Christine Conn
FL Architect
AR99059
AA26000730

SHEET NO.:

A1.0

SINGLE FAMILY RESIDENTIAL - ZONING DATA SHEET

ITEM #	ZONING INFORMATION				
1.	ADDRESS:	865 NORTH SHORE DRIVE MIAMI BEACH, FL 33141			
		LOT 7 BLK 62, OF "NORMANDY GOLF COURSE SUB." ACCORDING TO THE PLAT THEREOF, AS RECORDED IN PLAT BOOK PB 44, PAGE 62			
2.	FOLIO NUMBER:	02-3203-007-2870			
3.	BOARD AND FILE NUMBERS:	DRB***			
4.	YEAR BUILT:	N/A	ZONING DISTRICT:		RS-3
5.	BASED FLOOD ELEVATION:	AE 8.00'	GRADE VALUE IN N.G.V.D:		4.16' N.G.V.D.
6.	ADJUSTED GRADE (FLOOD+GRADE/2)	6.08 N.G.V.D.	FREE BOARD:		9.00' N.G.V.D.
7.	LOT AREA:	12,425 SF			
8.	LOT WIDTH:	76'-0" NORTH / 70'-1" SOUTH	LOT DEPTH:		170'-0"
9.	MAX LOT COVERAGE SF. AND %:	3,727.5 (30%)	PROPOSED LOT COVERAGE SF. AND %:		3,356 S.F. (25.9%)
10.	EXISTING LOT COVERAGE:	N/A	LOT COVERAGE DEDUCTED (GARAGE-STORAGE) SF:		N/A
11.	FRONT YARD OPEN SPACE SF. AND %:	1,054 S.F. (74.7%)	REAR YARD OPEN SPACE SF. AND %:		1,365 S.F. (70.5%)
12.	MAX. UNIT SIZE SF. AND %:	6,212.5 S.F. (50%)	PROPOSED UNIT SIZE SF. AND %:		6,210 S.F. (49.9%)
13.	EXISTING FIRST FLOOR UNIT SIZE:	N/A	PROPOSED FIRST FLOOR UNIT SIZE:		3,471 S.F.
			PROPOSED FIRST FLOOR UNIT SIZE VOLUMETRIC:		3,471 S.F.
14.			PROPOSED SECOND FLOOR VOLUMETRIC UNIT SIZE SF. AND % (NOTE: TO EXCEED 70% OF THE FIRST FLOOR OF THE MAIN HOME REQUIRE DRB APPROVAL)		2,739 S.F. (78.9%)
15.			PROPOSED SECOND FLOOR UNIT SIZE SF:		2,739 S.F.
16.			PROPOSED ROOF DECK AREA SF AND % (NOTE: MAXIMUM IS 25% OF THE ENCLOSED FLOOR AREA IMMEDIATELY BELOW):		524 S.F. (21.9%)
		REQUIRED	EXISTING	PROPOSED	DEFICIENCIES
17.	BUILDING HEIGHT (PITCHED ROOF):	27'-0"	-	25'-8"	-
	ACCESSORY STRUCTURE HEIGHT:	12'-0"	-	12'-0"	-
18.	SETBACKS:				
19.	FRONT FIRST LEVEL:	30'-0"	-	20'-0" (17'-6" PLANTER)	-
20.	FRONT SECOND LEVEL:	30'-0"	-	30'-0"	-
21.	SIDE 1:	10'-0"	-	10'-0" (7'-6" PLANTER)	-
22.	SIDE 2:	10'-0"	-	7'-9" (6'-1" PLANTER)	-
23.	REAR (MIN. 15% LOT DEPTH):	25'-6"	-	25'-7" (24'-3" PLANTER)	-
24.	ACCESSORY STRUCTURE SIDE 1:	7'-6"	-	9'-6"	-
	ACCESSORY STRUCTURE SIDE 2:	7'-6"	-	N/A	-
25.	ACCESSORY STRUCTURE REAR:	15'-0"	-	15'-1"	-
26.	SUM OF SIDE YARDS:	20'-0"	-	17'-9" (13'-7" PLANTER)	-
27.	LOCATED WITHIN A LOCAL HISTORIC DISTRICT?		NO		
28.	DESIGNATED AS AN INDIVIDUAL HISTORIC S.F.R. SITE?		NO		
29.	DETERMINED TO BE ARCHITECTURALLY SIGNIFICANT?		NO		
NOTES					

ROOF OVERHANGS INTO REQUIRED YARD

FRONT ALLOWED 5'-0" (25% OF 20')
FRONT PROVIDED 5'-0"

REAR ALLOWED 5'-0" (25% OF 20')
REAR PROVIDED 5'-0"

SIDE ALLOWED 2'-6" (25% OF 10'-0")
SIDE PROVIDED 5'-0"

SWIMMING POOL SETBACKS

REAR (EXTERIOR FACE OF CATCH BASIN) 6'-0"
REAR (WATER LINE OF CATCH BASIN) 7'-0"

SIDES (EXTERIOR FACE OF CATCH BASIN)

REQUIRED

6'-0"
7'-0"

7'-6"

PROVIDED

8'-4"
9'-2"

8'-10"

DRB SET REVISED

Normandy Island Residence

865 North Shore Drive
Miami Beach, FL 33141

TITLE: ZONING DATA SHEET

SEAL


05-03-18
Lynsie Christine Conn
FL Architect
AR99059
AA26000730

SHEET NO.:


A1.0A

CMA Design Studio, Inc.
ARCHITECTURE PLANNING INTERIOR DESIGN
232 Andalusia Avenue Suite 101 Coral Gables, Florida 33134 T: 305.448.4200

A1.0	A1.1	1/16"=1'-0"
------	------	-------------

 

A1.0	A1.1	1/16"=1'-0"
------	------	-------------

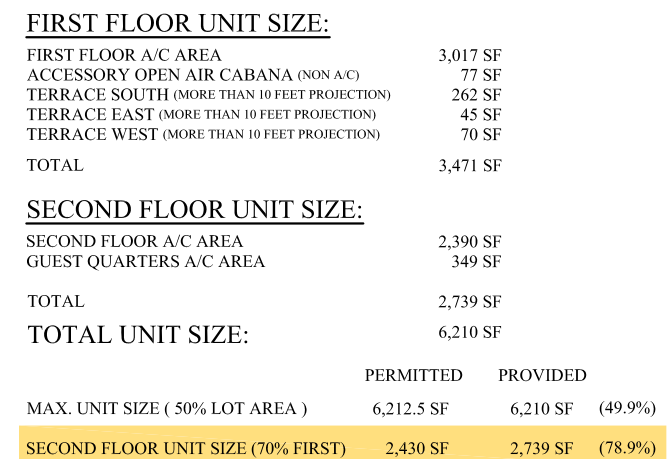

DRB SET

865 North Shore Drive
Miami Beach, FL 33141

TITLE: KEY AREAS PLAN

05-03-18
Lynsie Christine Conn
FL Architect
AR99059
AA26000730



A1.1

CMA Design Studio, Inc.

ARCHITECTURE	PLANNING	INTERIOR DESIGN
232 Andalusia Avenue	Suite 101	Coral Gables, Florida 33134 T: 305.448.4200

LOT COVERAGE:

TOTAL LOT AREA	12,425 SF		
2% OF LOT AREA =	248 SF		
FIRST FLOOR A/C AREA	3,017 SF		
TERRACE SOUTH (MORE THAN 10 FEET PROJECTION)	262 SF		
REAR CABANA:	77 SF		
TOTAL	3,356 SF		
LOT COVERAGE PERMITTED (30%):	PERMITTED 3,727.5 SF	PROVIDED 3,356 SF	(27.0%)

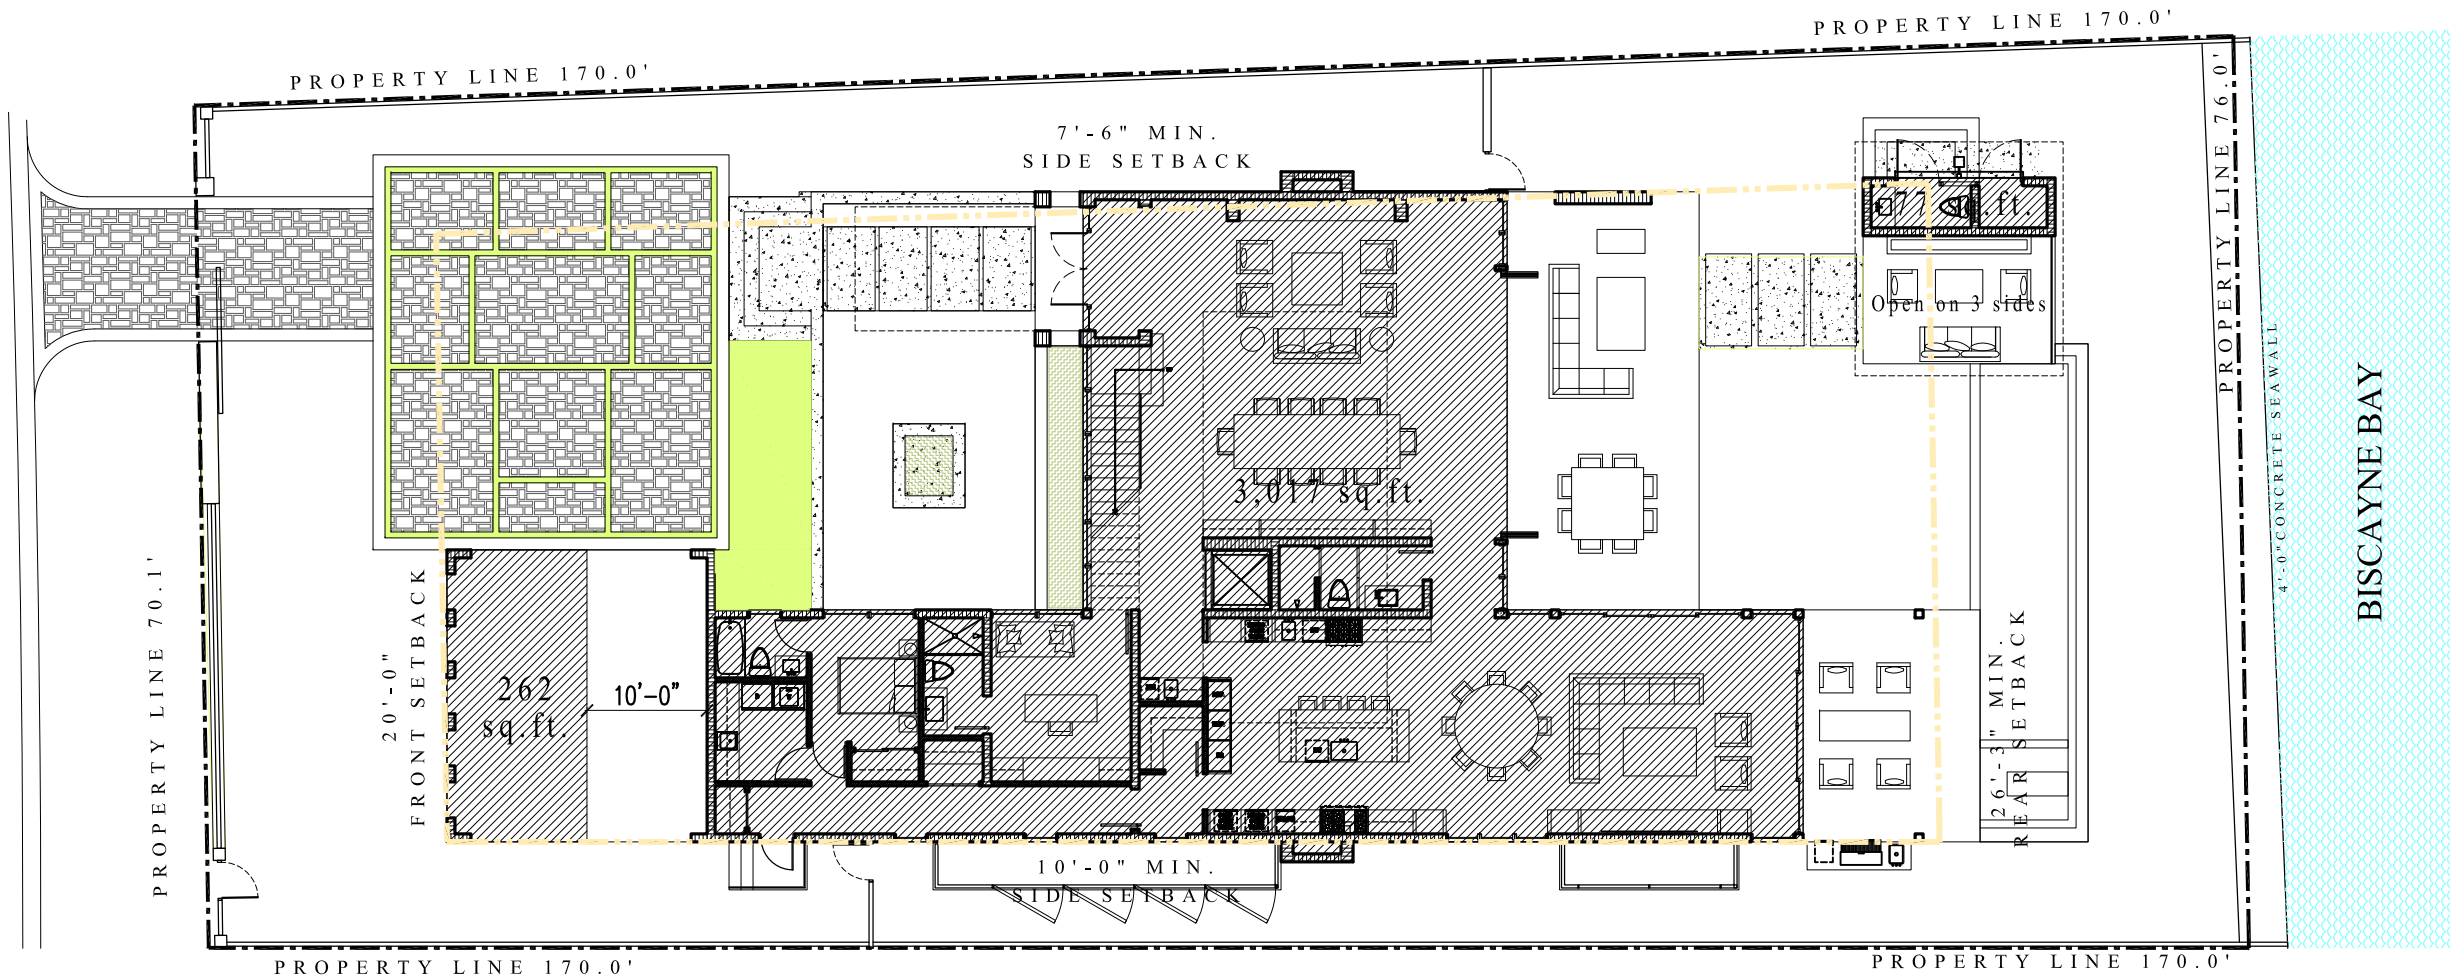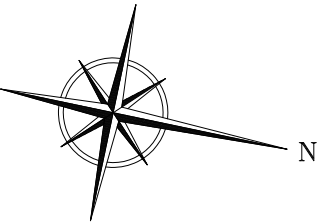

1 LOT COVERAGE
A1.0 | A1.1A 1/16"=1'-0"

DRB SET

Normandy Island Residence

865 North Shore Drive
Miami Beach, FL 33141

TITLE: KEY AREAS PLAN

SEAL

05-03-18
Lynsie Christine Conn
FL Architect
AR99059
AA26000730

SHEET NO.:

A1.1A

CMA Design Studio, Inc.

ARCHITECTURE PLANNING INTERIOR DESIGN
232 Andalusia Avenue Suite 101 Coral Gables, Florida 33134 T: 305.448.4200

FRONT SETBACK AREA	1,410 SF	100%	
LANDSCAPING / GRASS OPEN SPACE	1,054 SF	74.7% PROVIDED	50% REQUIRED
IMPERVIOUS	356 SF	25.3%	



REAR SETBACK AREA	1,935 SF	100%
REQUIRED (PERVIOUS OPEN SPACE)	1,355 SF	70%
LANDSCAPE	1,210 SF	
WATER OF THE POOL ABOVE ADJUSTED GRADE	310 SF	
(POOL AREA 50% TOWARDS THE REQUIREMENT)	155 SF	
TOTAL PROVIDED (PERVIOUS OPEN SPACE)	1,365 SF	70.5%



A1.1C

ROOF DECK AREA

FLOOR BELOW ROOF DECK
ROOF DECK

PROVIDED


2,390 SF

PERMITTED

524 SF (21.9%)

597 SF (25%)

PROJECTION OF ROOF TERRACE ON
FLOOR BELOW

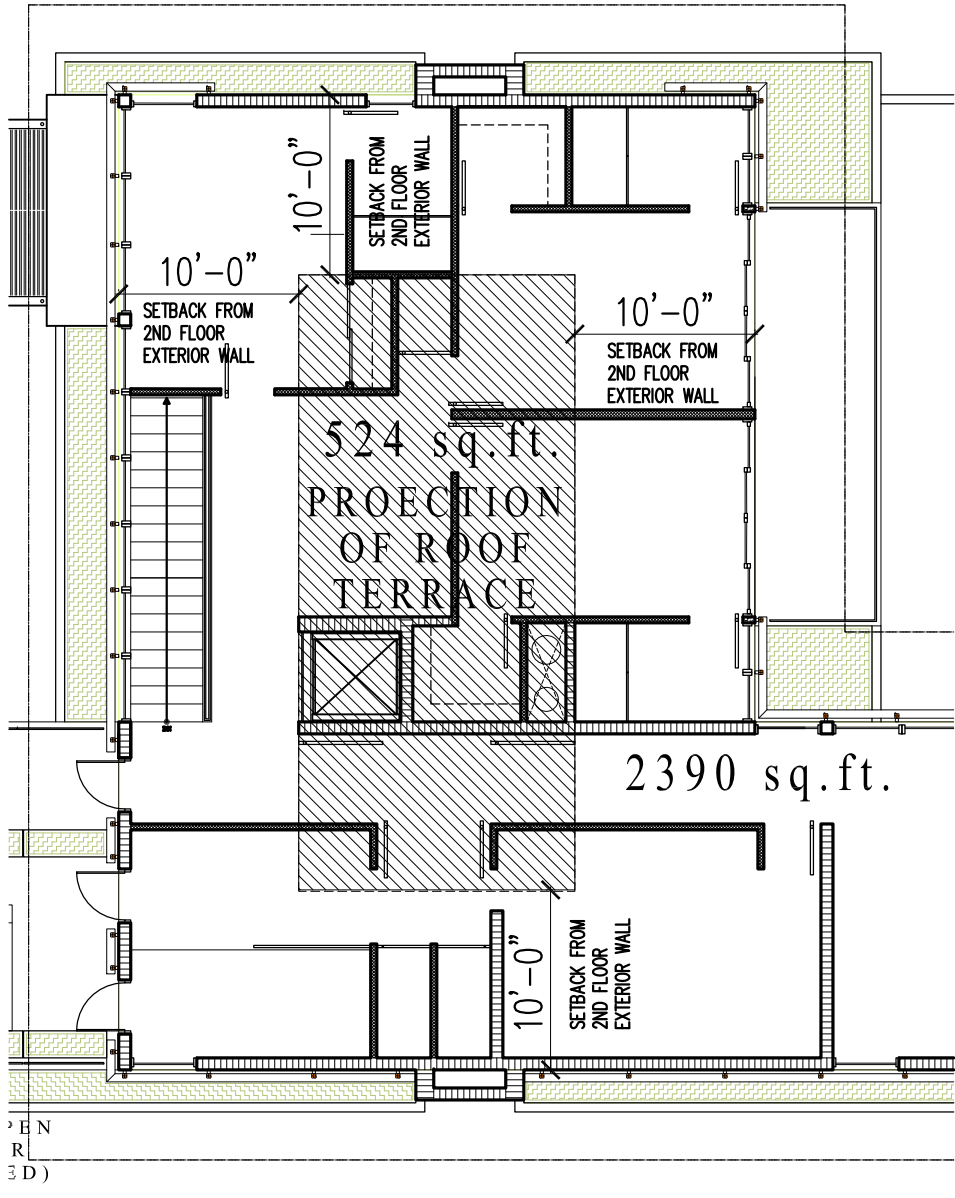

1 ROOF DECK AREA

A1.0 | A1.1D

3/32"=1'-0"

ROOF TRELLIS AREA

FLOOR BELOW ROOF DECK
ROOF TRELLIS

PROVIDED


2,390 SF

PERMITTED

277 SF (11.6%)

478 SF (20%)


PROJECTION OF ROOF TRELLIS ON
FLOOR BELOW

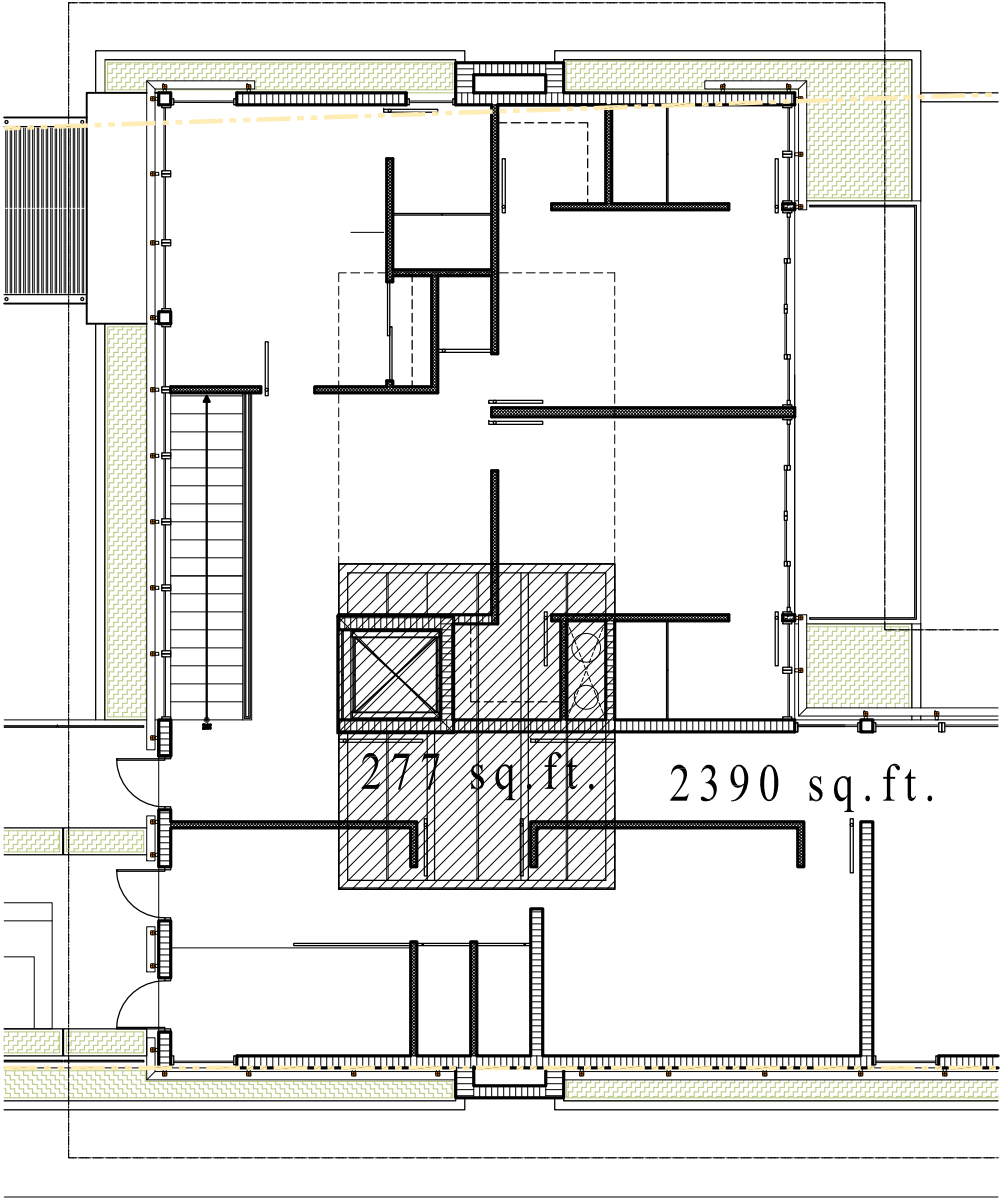

2 ROOF TRELLIS AREA

A1.0 | A1.1D

3/32"=1'-0"

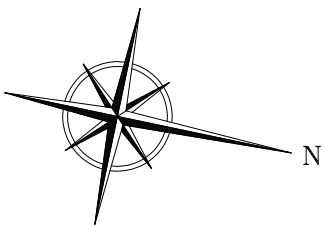

DRB SET

CMA Design Studio, Inc.

ARCHITECTURE PLANNING INTERIOR DESIGN
232 Andalusia Avenue Suite 101 Coral Gables, Florida 33134 T: 305.448.4200

Normandy Island Residence

865 North Shore Drive
Miami Beach, FL 33141


TITLE: KEY AREAS PLAN

SEAL

05-03-18
Lynsie Christine Conn
FL Architect
AR99059
AA26000730

SHEET NO.:

A1.1D

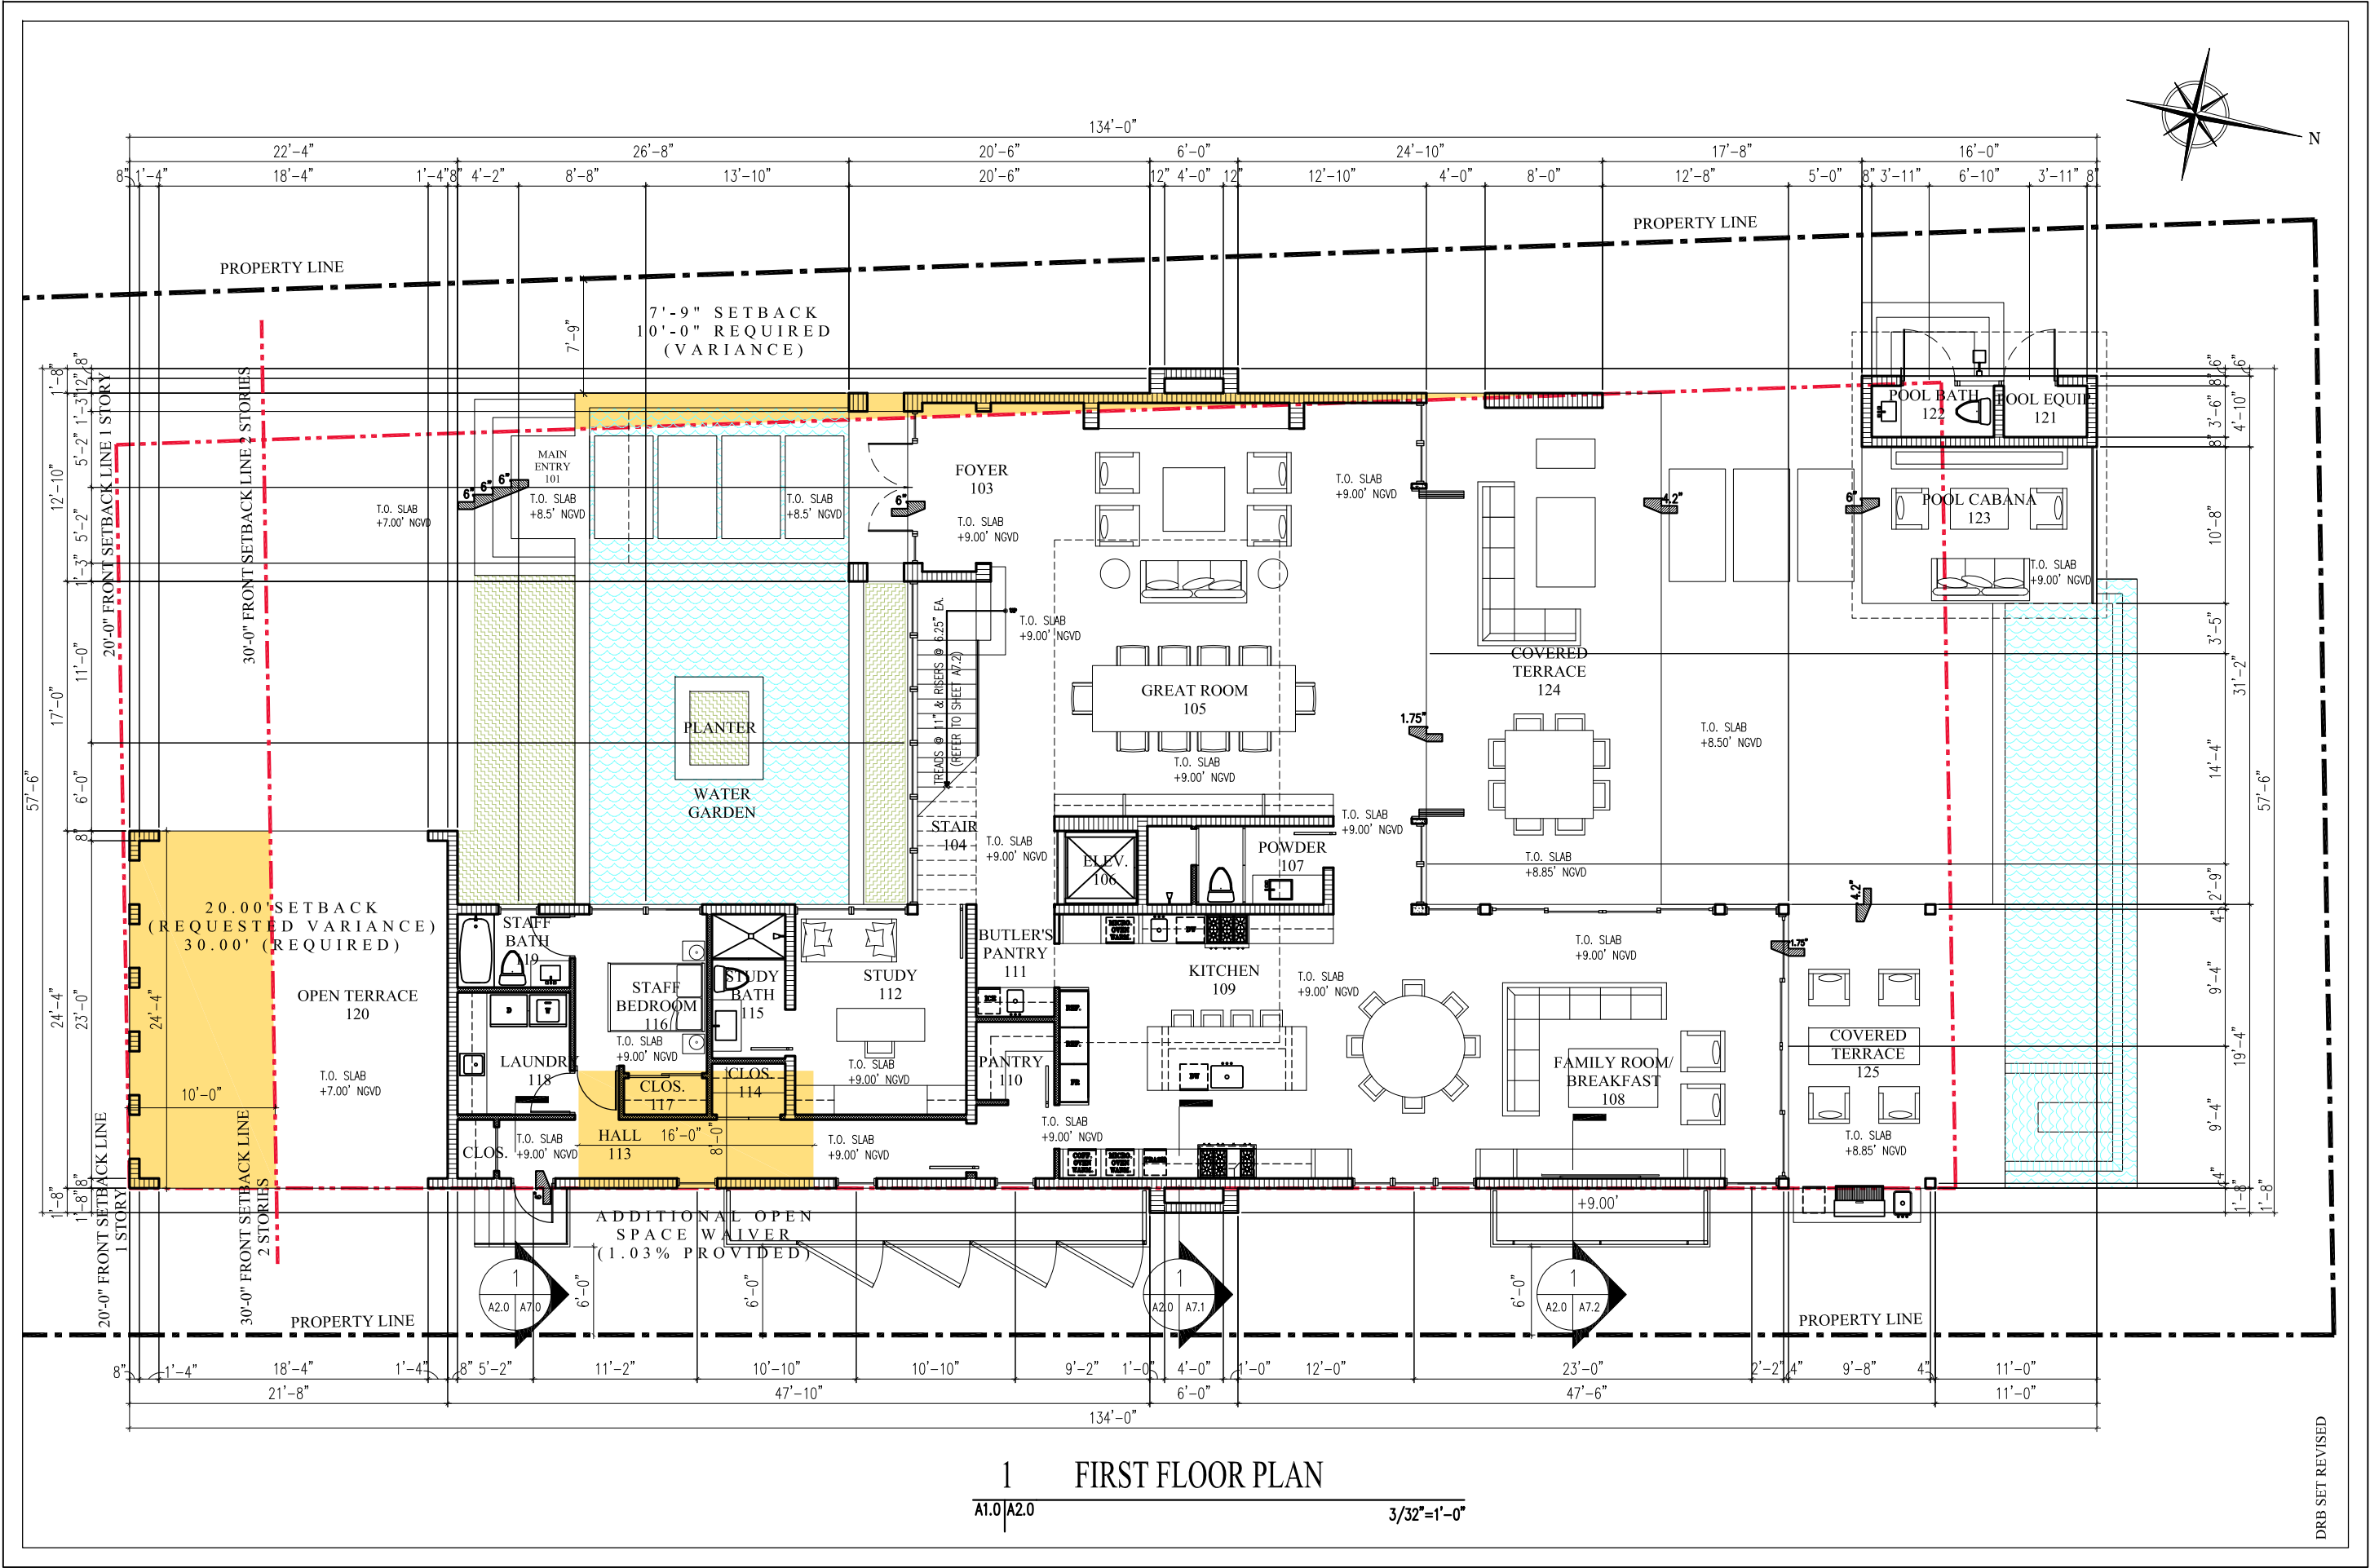


CMA Design Studio, Inc.
ARCHITECTURE PLANNING INTERIOR DESIGN
232 Andalusia Avenue Suite 101 Coral Gables, Florida 33134 T: 305.448.4200

Normandy Island Residence
865 North Shore Drive
Miami Beach, FL 33141
TITLE: FIRST FLOOR PLAN

SEAL
05-03-18
Lynsie Christine Conn
FL Architect
AR99059
AA26000730

SHEET NO.:
A2.0

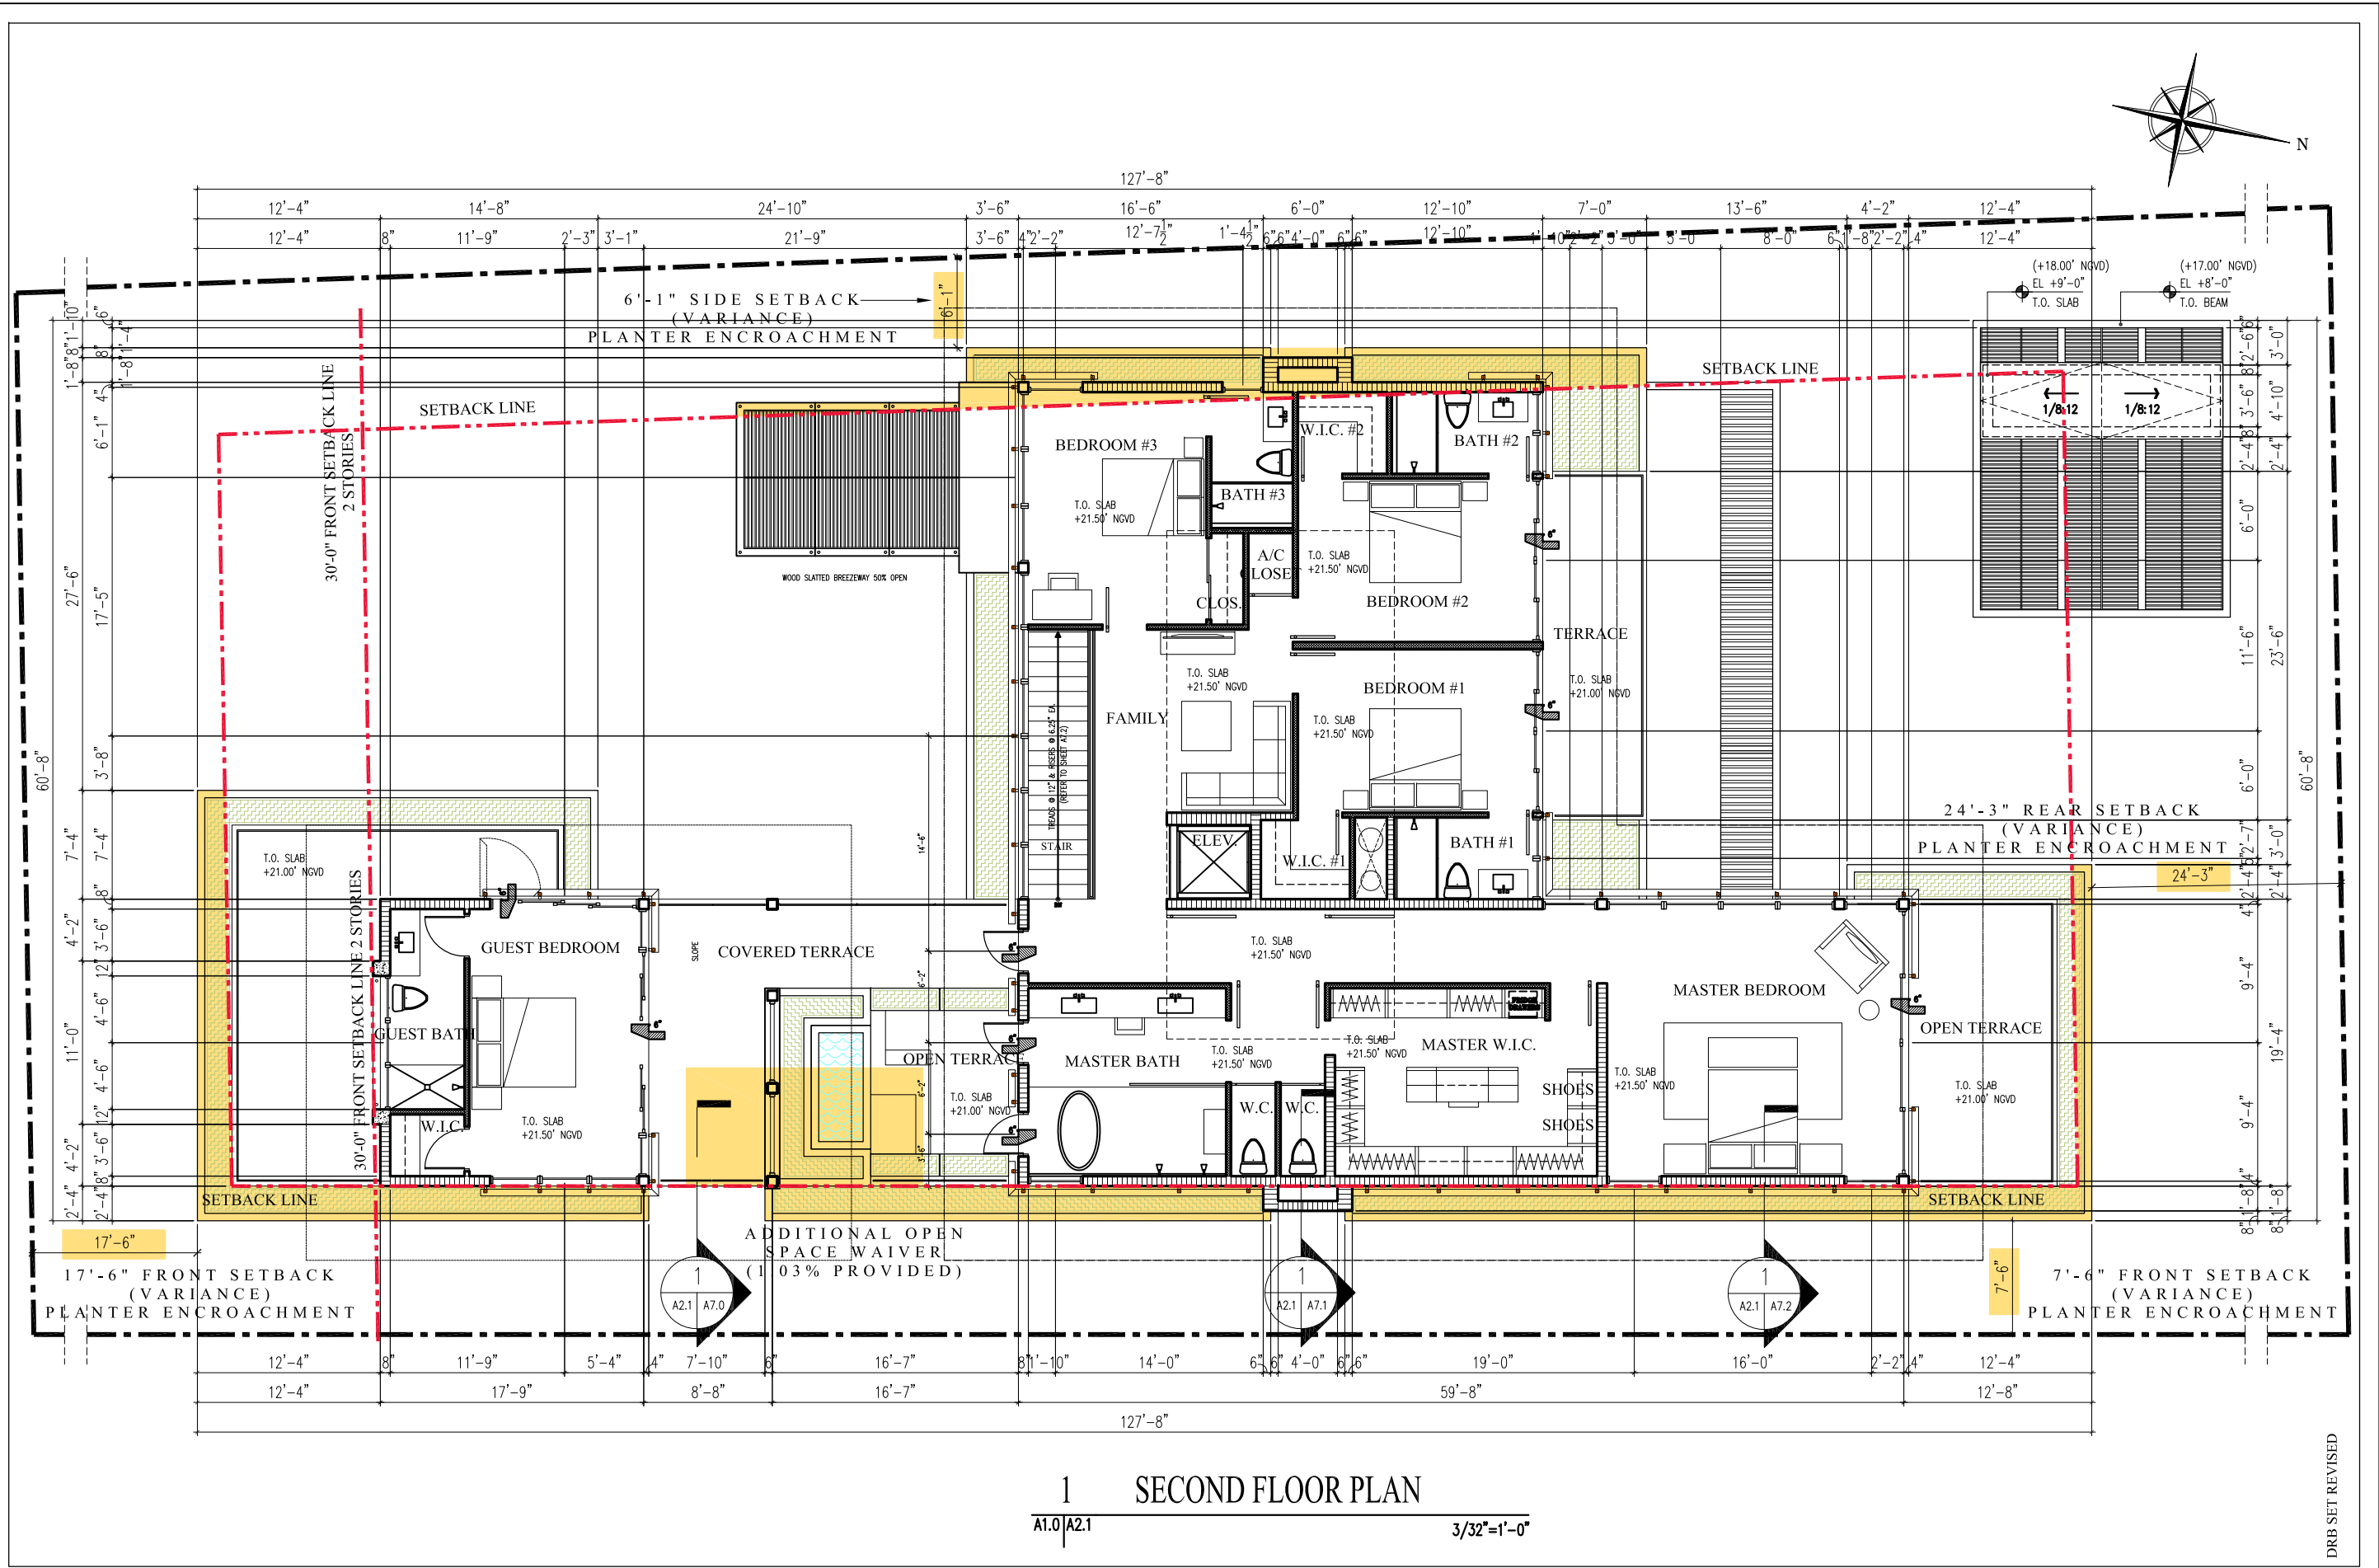


CMA Design Studio, Inc.
ARCHITECTURE PLANNING INTERIOR DESIGN
232 Andalusia Avenue Suite 101 Coral Gables, Florida 33134 T: 305.448.4200

Normandy Island Residence
865 North Shore Drive
Miami Beach, FL 33141
TITLE: SECOND FLOOR PLAN

SEAL
05-03-18
Lynsie Christine Conn
FL Architect
AR99059
AA26000730

SHEET NO.:
A2.1

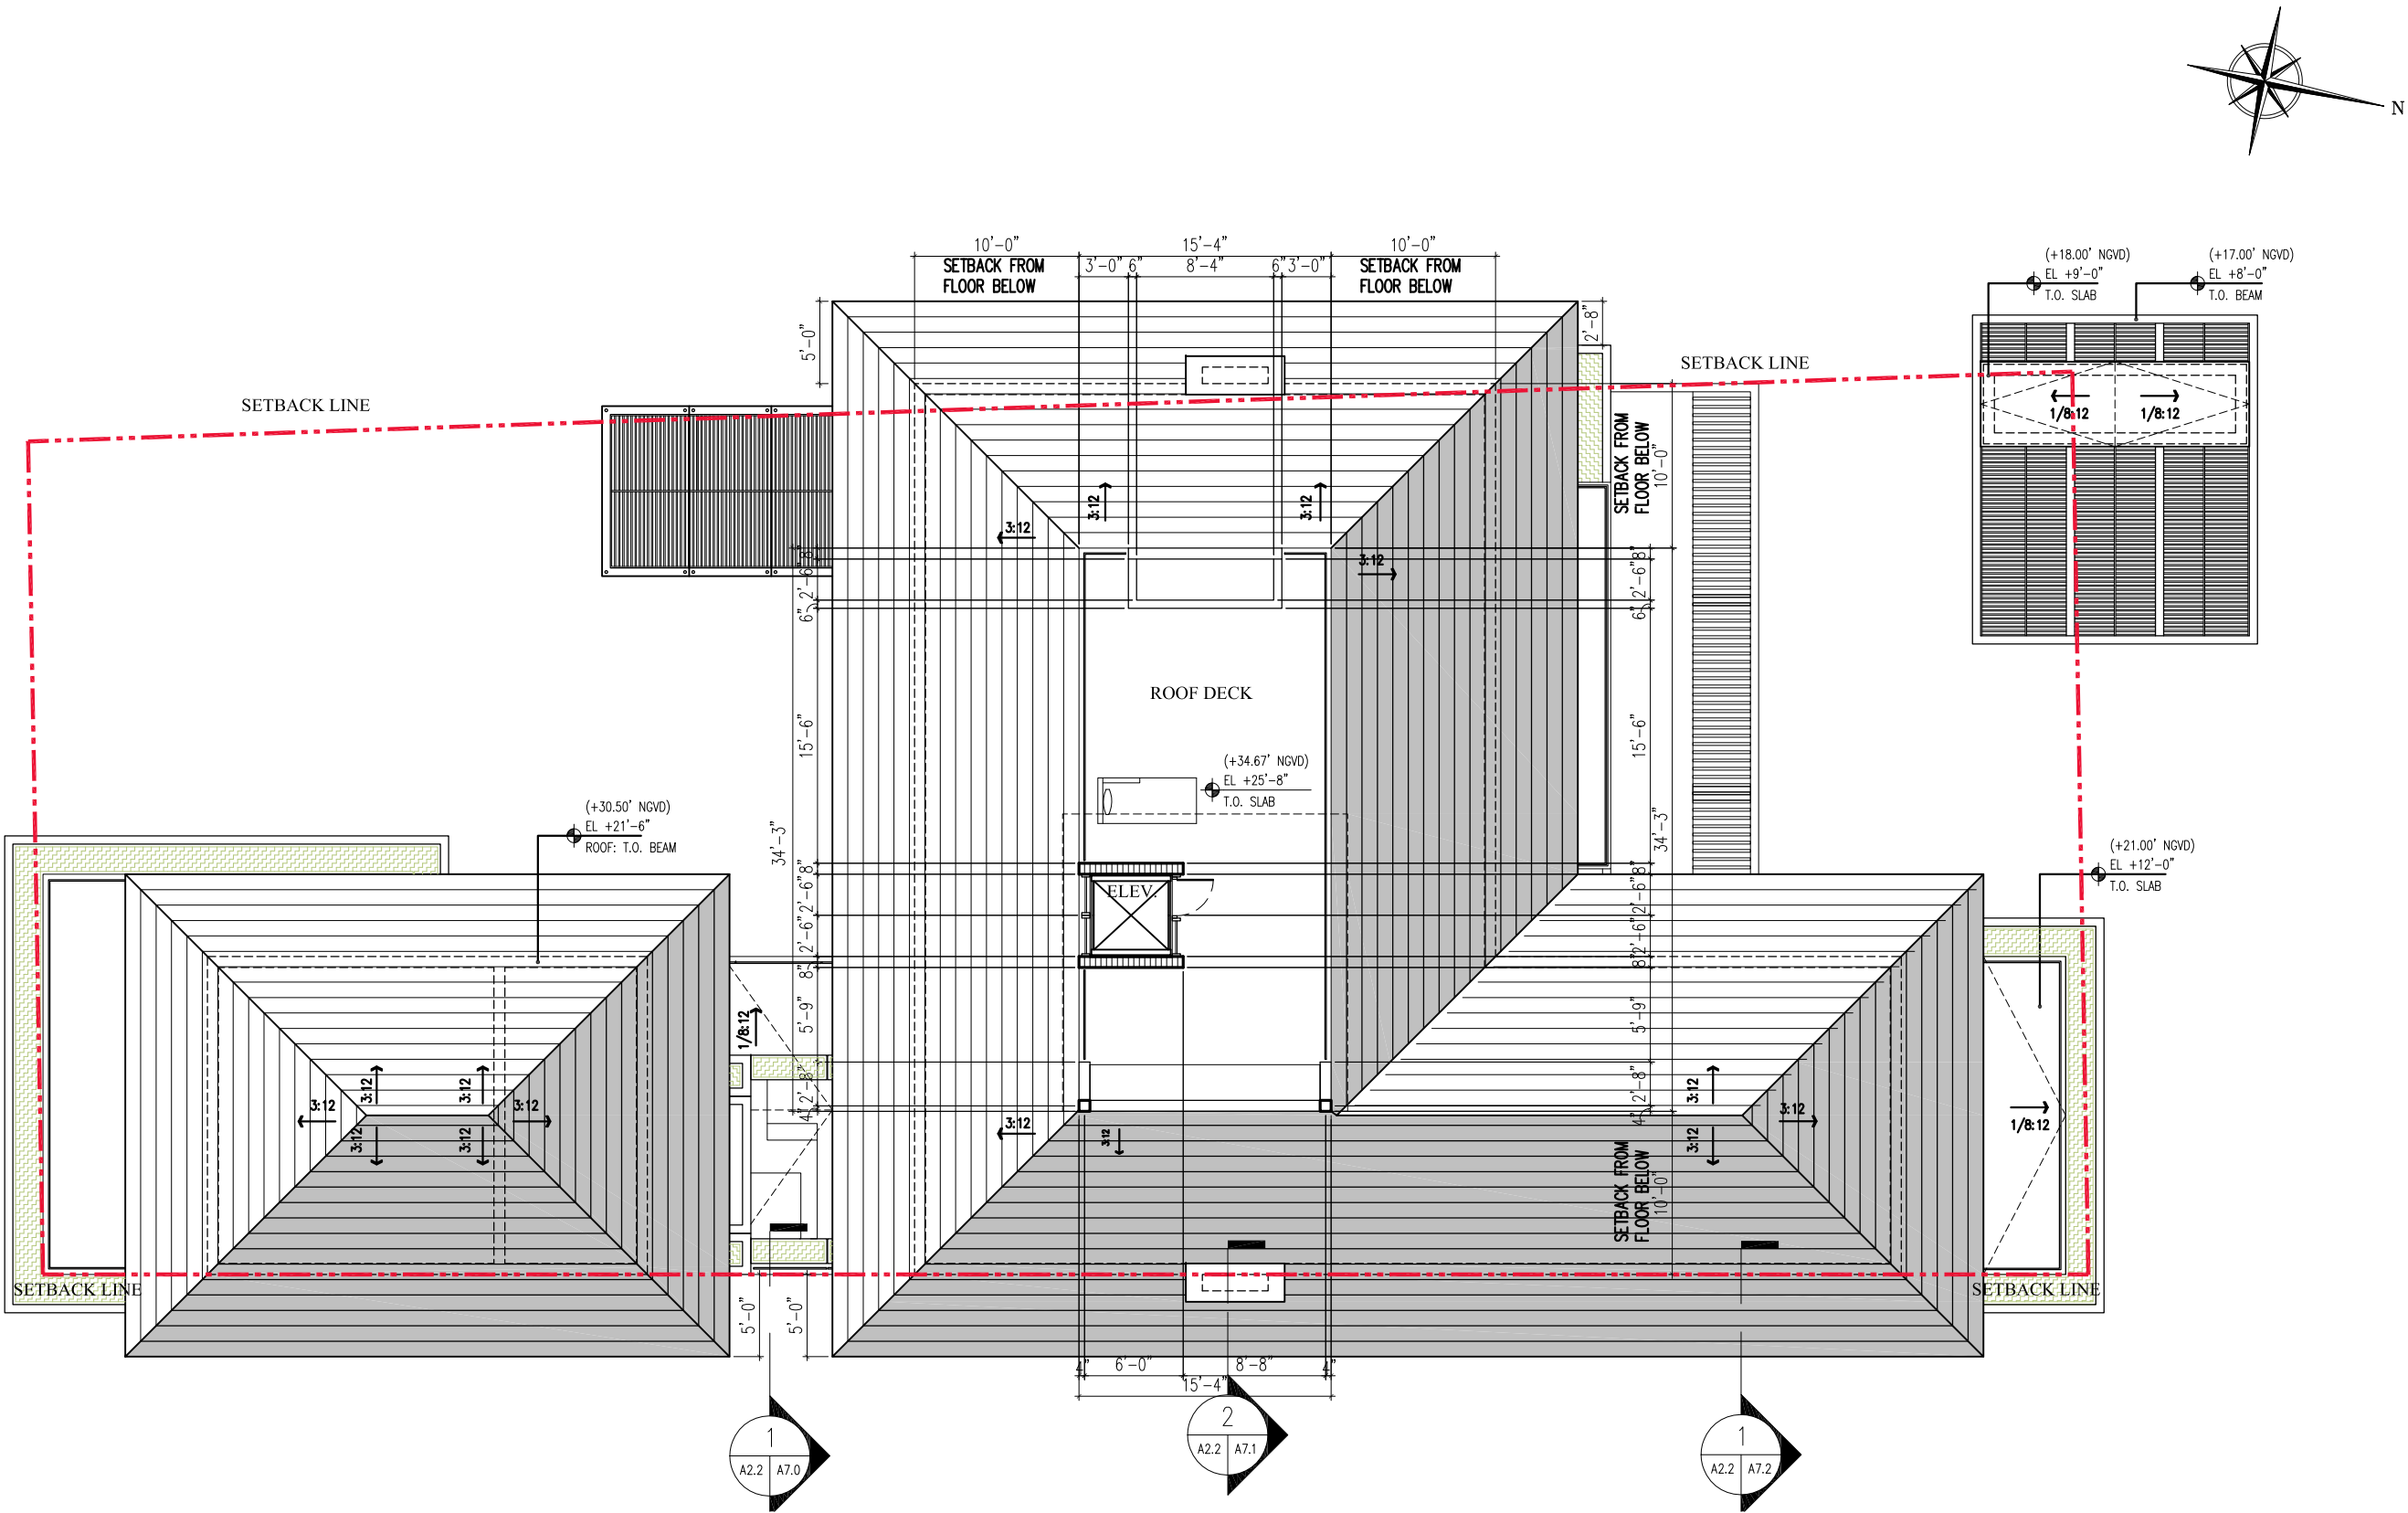

1 ROOF TERRACE FLOOR PLAN
A1.0 | A2.2 3/32"=1'-0"

DRB SET

Normandy Island Residence

865 North Shore Drive
Miami Beach, FL 33141

TITLE: ROOF TERRACE FLOOR PLAN

SEAL

05-03-18
Lynsie Christine Conn
FL Architect
AR99059
AA26000730

SHEET NO.:

A2.2

CMA Design Studio, Inc.

ARCHITECTURE PLANNING INTERIOR DESIGN

232 Andalusia Avenue Suite 101 Coral Gables, Florida 33134 T: 305.448.4200



CMA Design Studio, Inc.

ARCHITECTURE PLANNING INTERIOR DESIGN

232 Andalusia Avenue Suite 101 Coral Gables, Florida 33134 T: 305.448.4200

Normandy Island Residence

865 North Shore Drive
Miami Beach, FL 33141

TITLE:



SOUTH ELEVATION

SEAL

05-03-18
Lynsie Christine Conn
FL Architect
AR99059
AA26000730

SHEET NO.:

A5.0

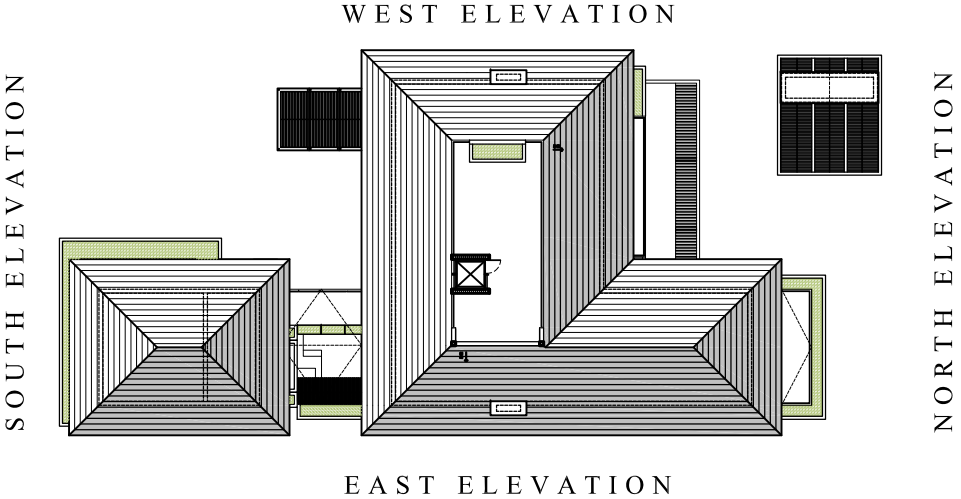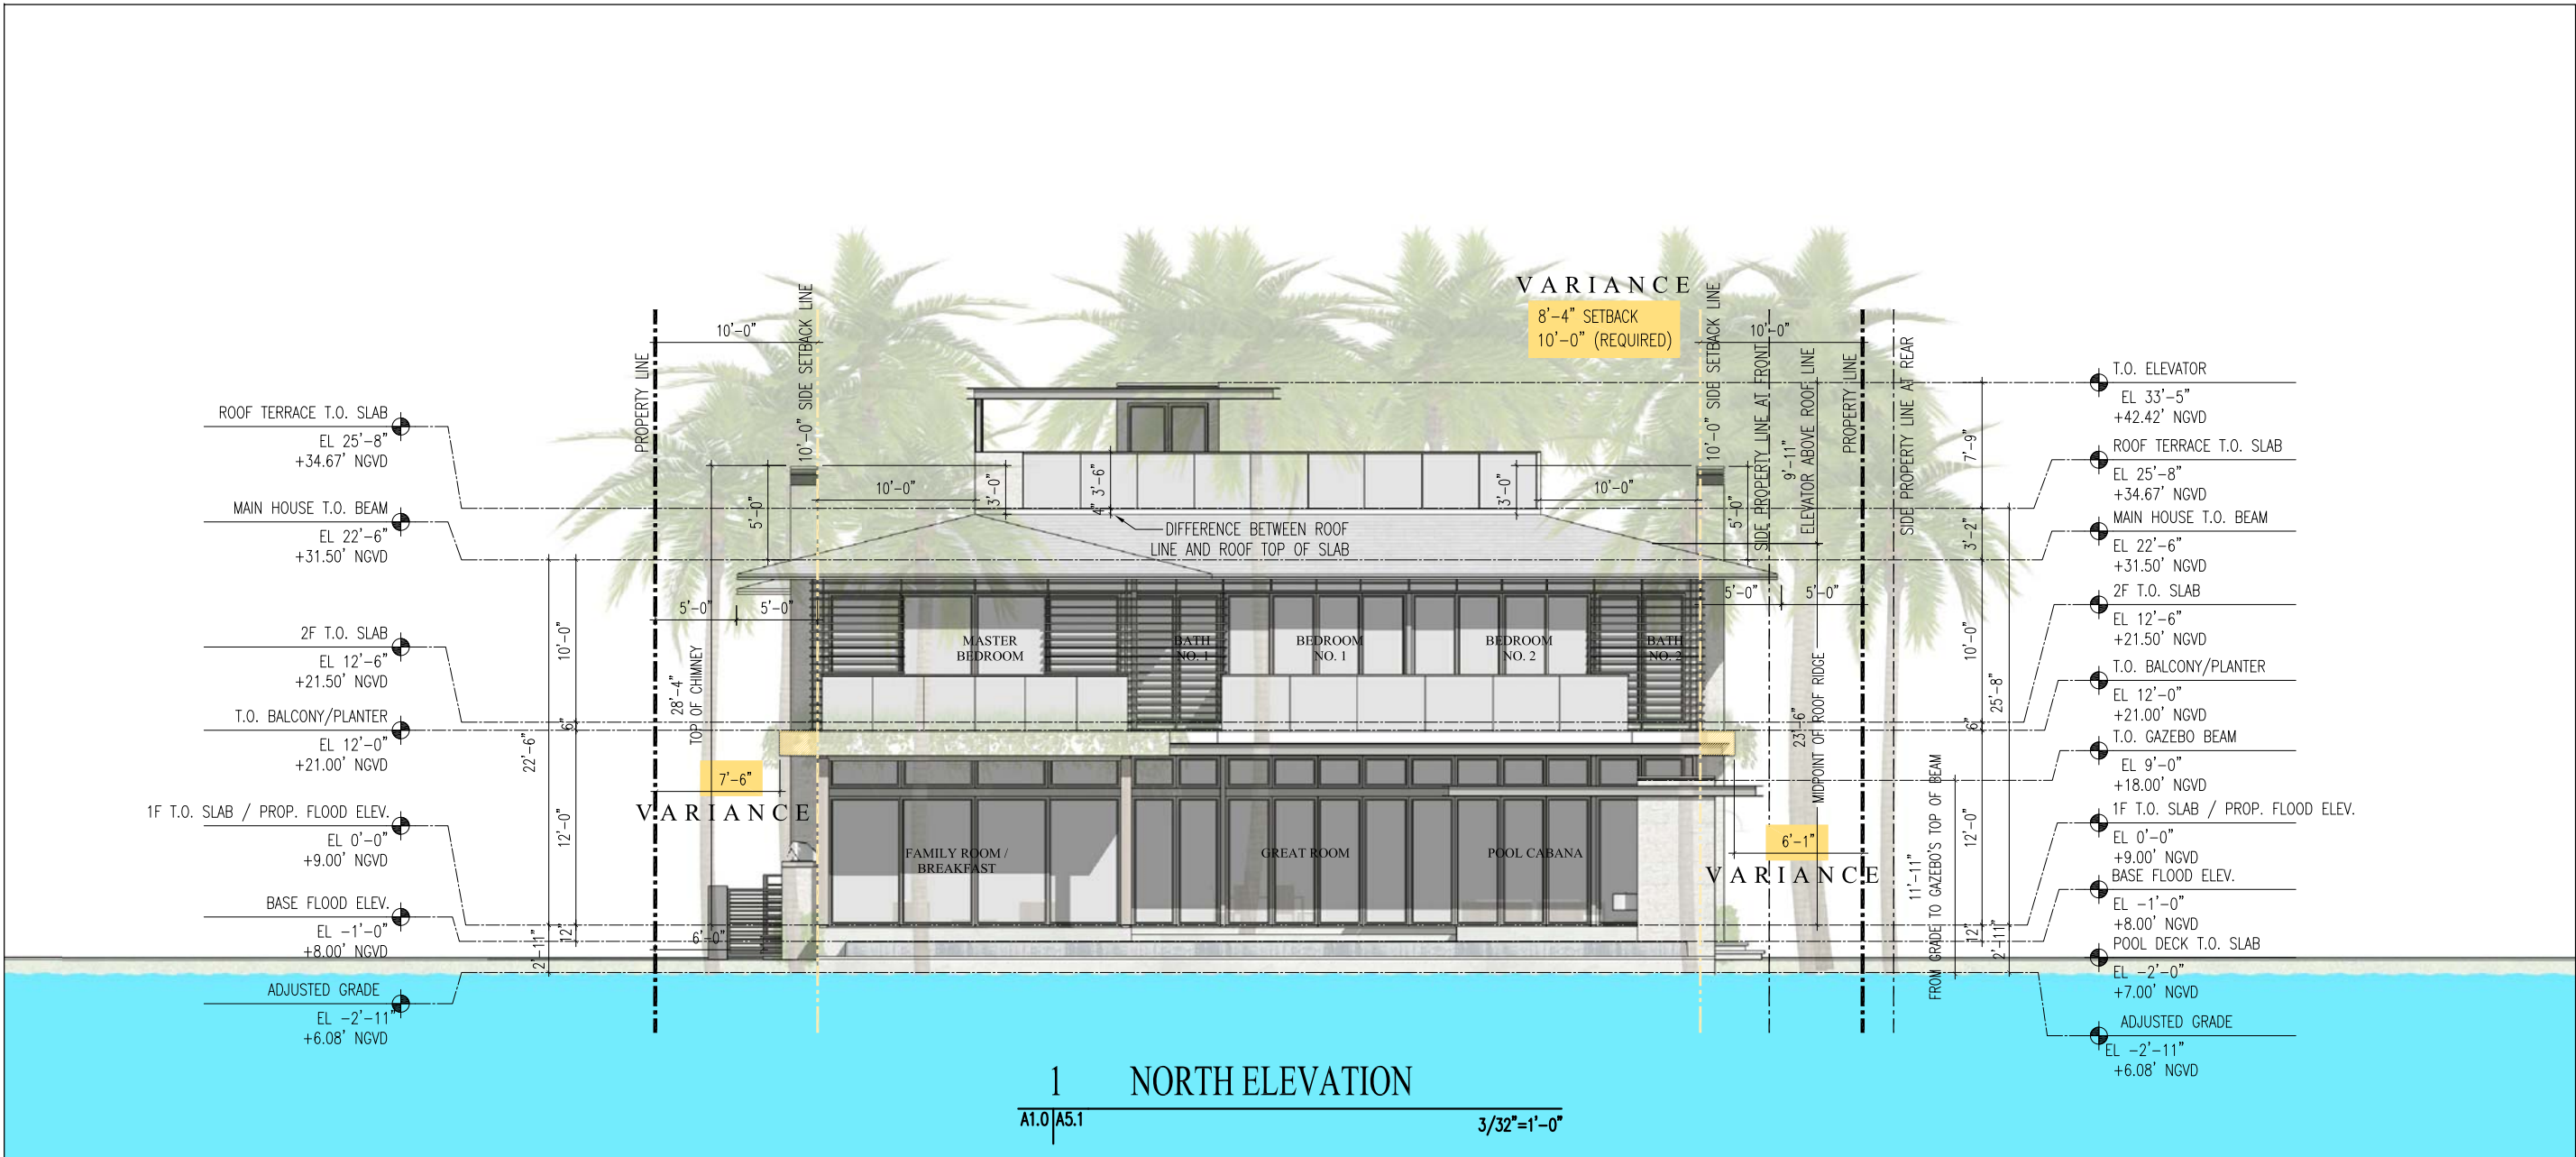

DRB SET REVISED



CMA Design Studio, Inc.

ARCHITECTURE PLANNING INTERIOR DESIGN

232 Andalusia Avenue Suite 101 Coral Gables, Florida 33134 T: 305.448.4200

Normandy Island Residence

865 North Shore Drive
Miami Beach, FL 33141


TITLE: WEST ELEVATION

SEAL

05-03-18
Lynsie Christine Conn
FL Architect
AR99059
AA26000730

SHEET NO.:

A5.2

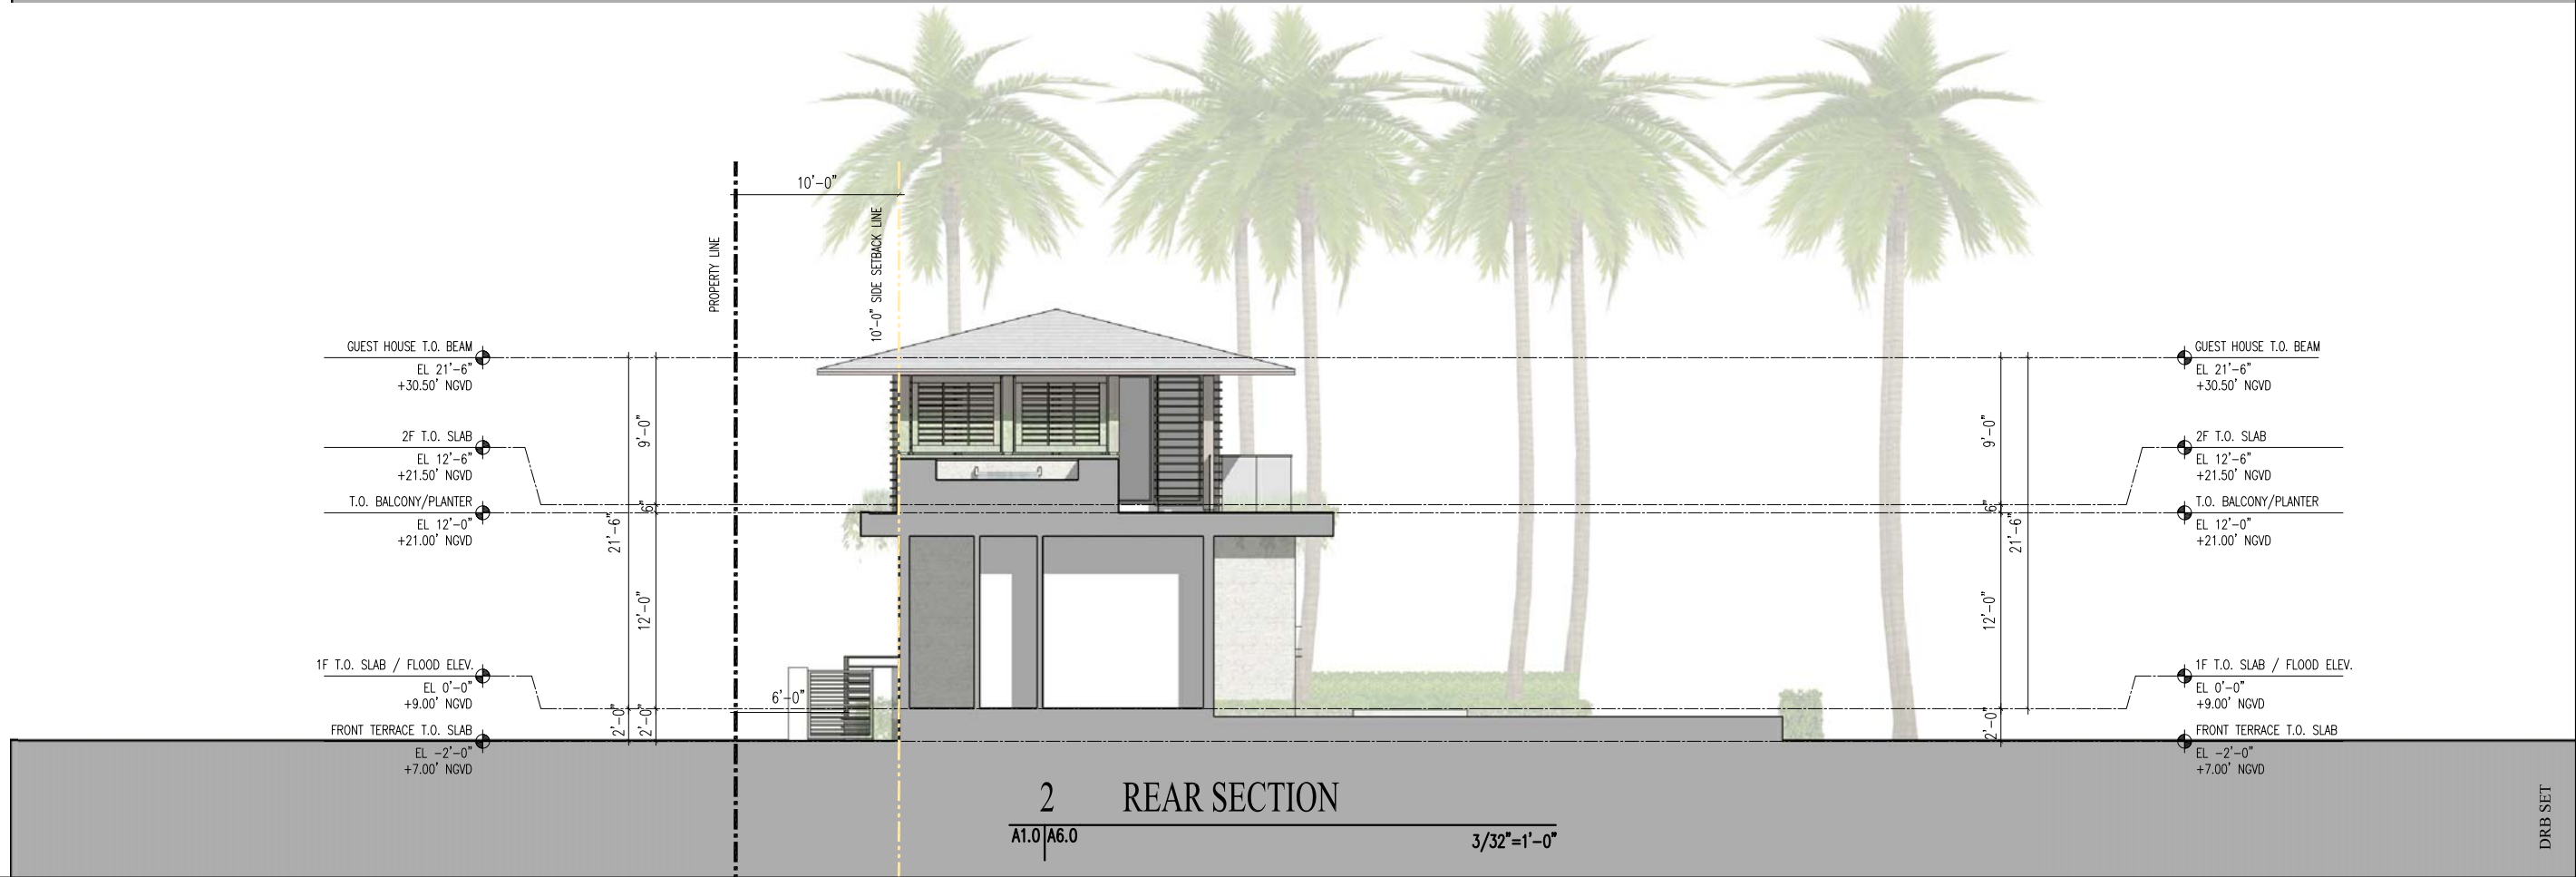

CMA Design Studio, Inc.

ARCHITECTURE PLANNING INTERIOR DESIGN
232 Andalusia Avenue Suite 101 Coral Gables, Florida 33134 T: 305.448.4200

Normandy Island Residence

865 North Shore Drive
Miami Beach, FL 33141


TITLE: BUILDING SECTIONS

SEAL

05-03-18
Lynsie Christine Conn
FL Architect
AR99059
AA26000730

SHEET NO.:

A6.0

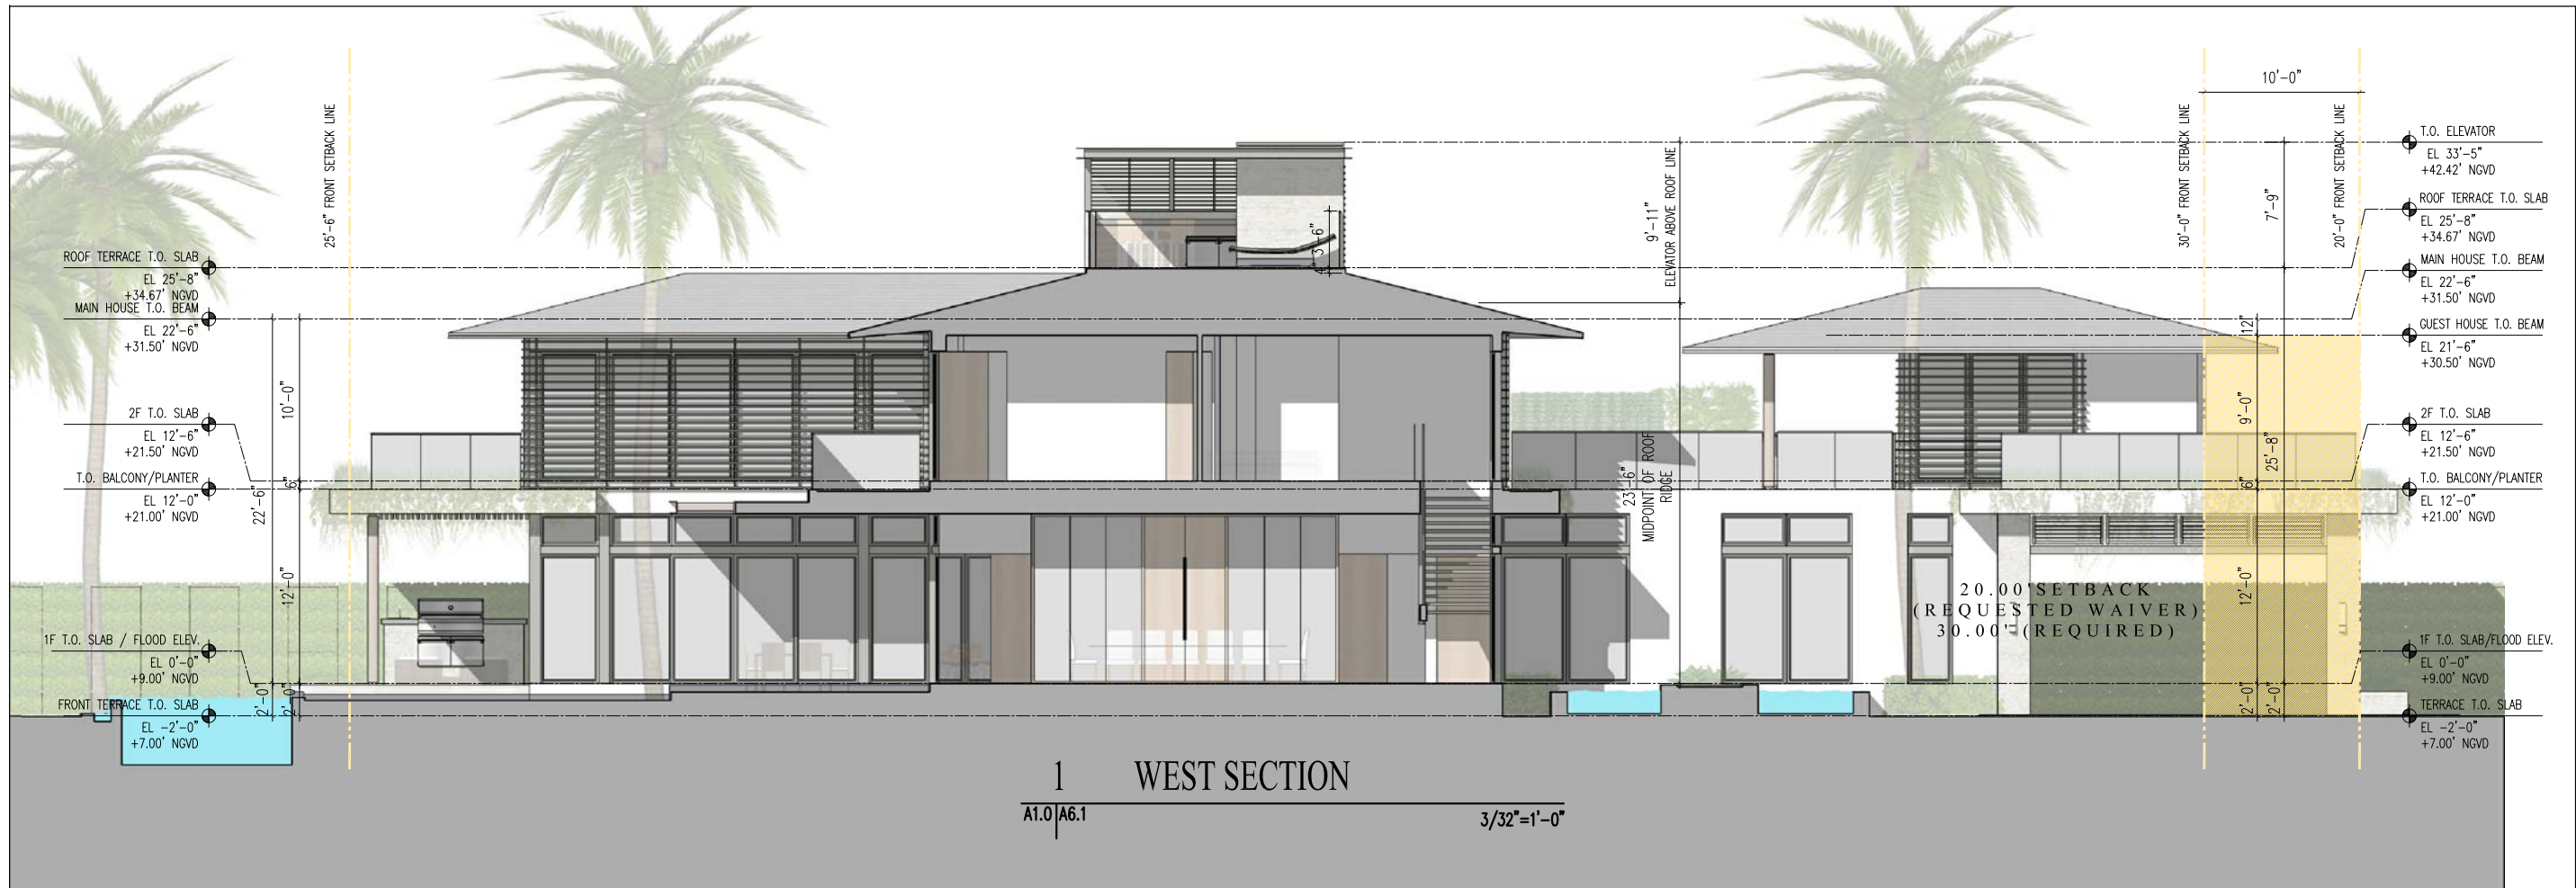

CMA Design Studio, Inc.

ARCHITECTURE PLANNING INTERIOR DESIGN
232 Andalusia Avenue Suite 101 Coral Gables, Florida 33134 T: 305.448.4200

Normandy Island Residence

865 North Shore Drive
Miami Beach, FL 33141

TITLE: BUILDING SECTIONS


SEAL

05-03-18
Lynsie Christine Conn
FL Architect
AR99059
AA26000730

SHEET NO.:

A6.1

PROPERTY LINE

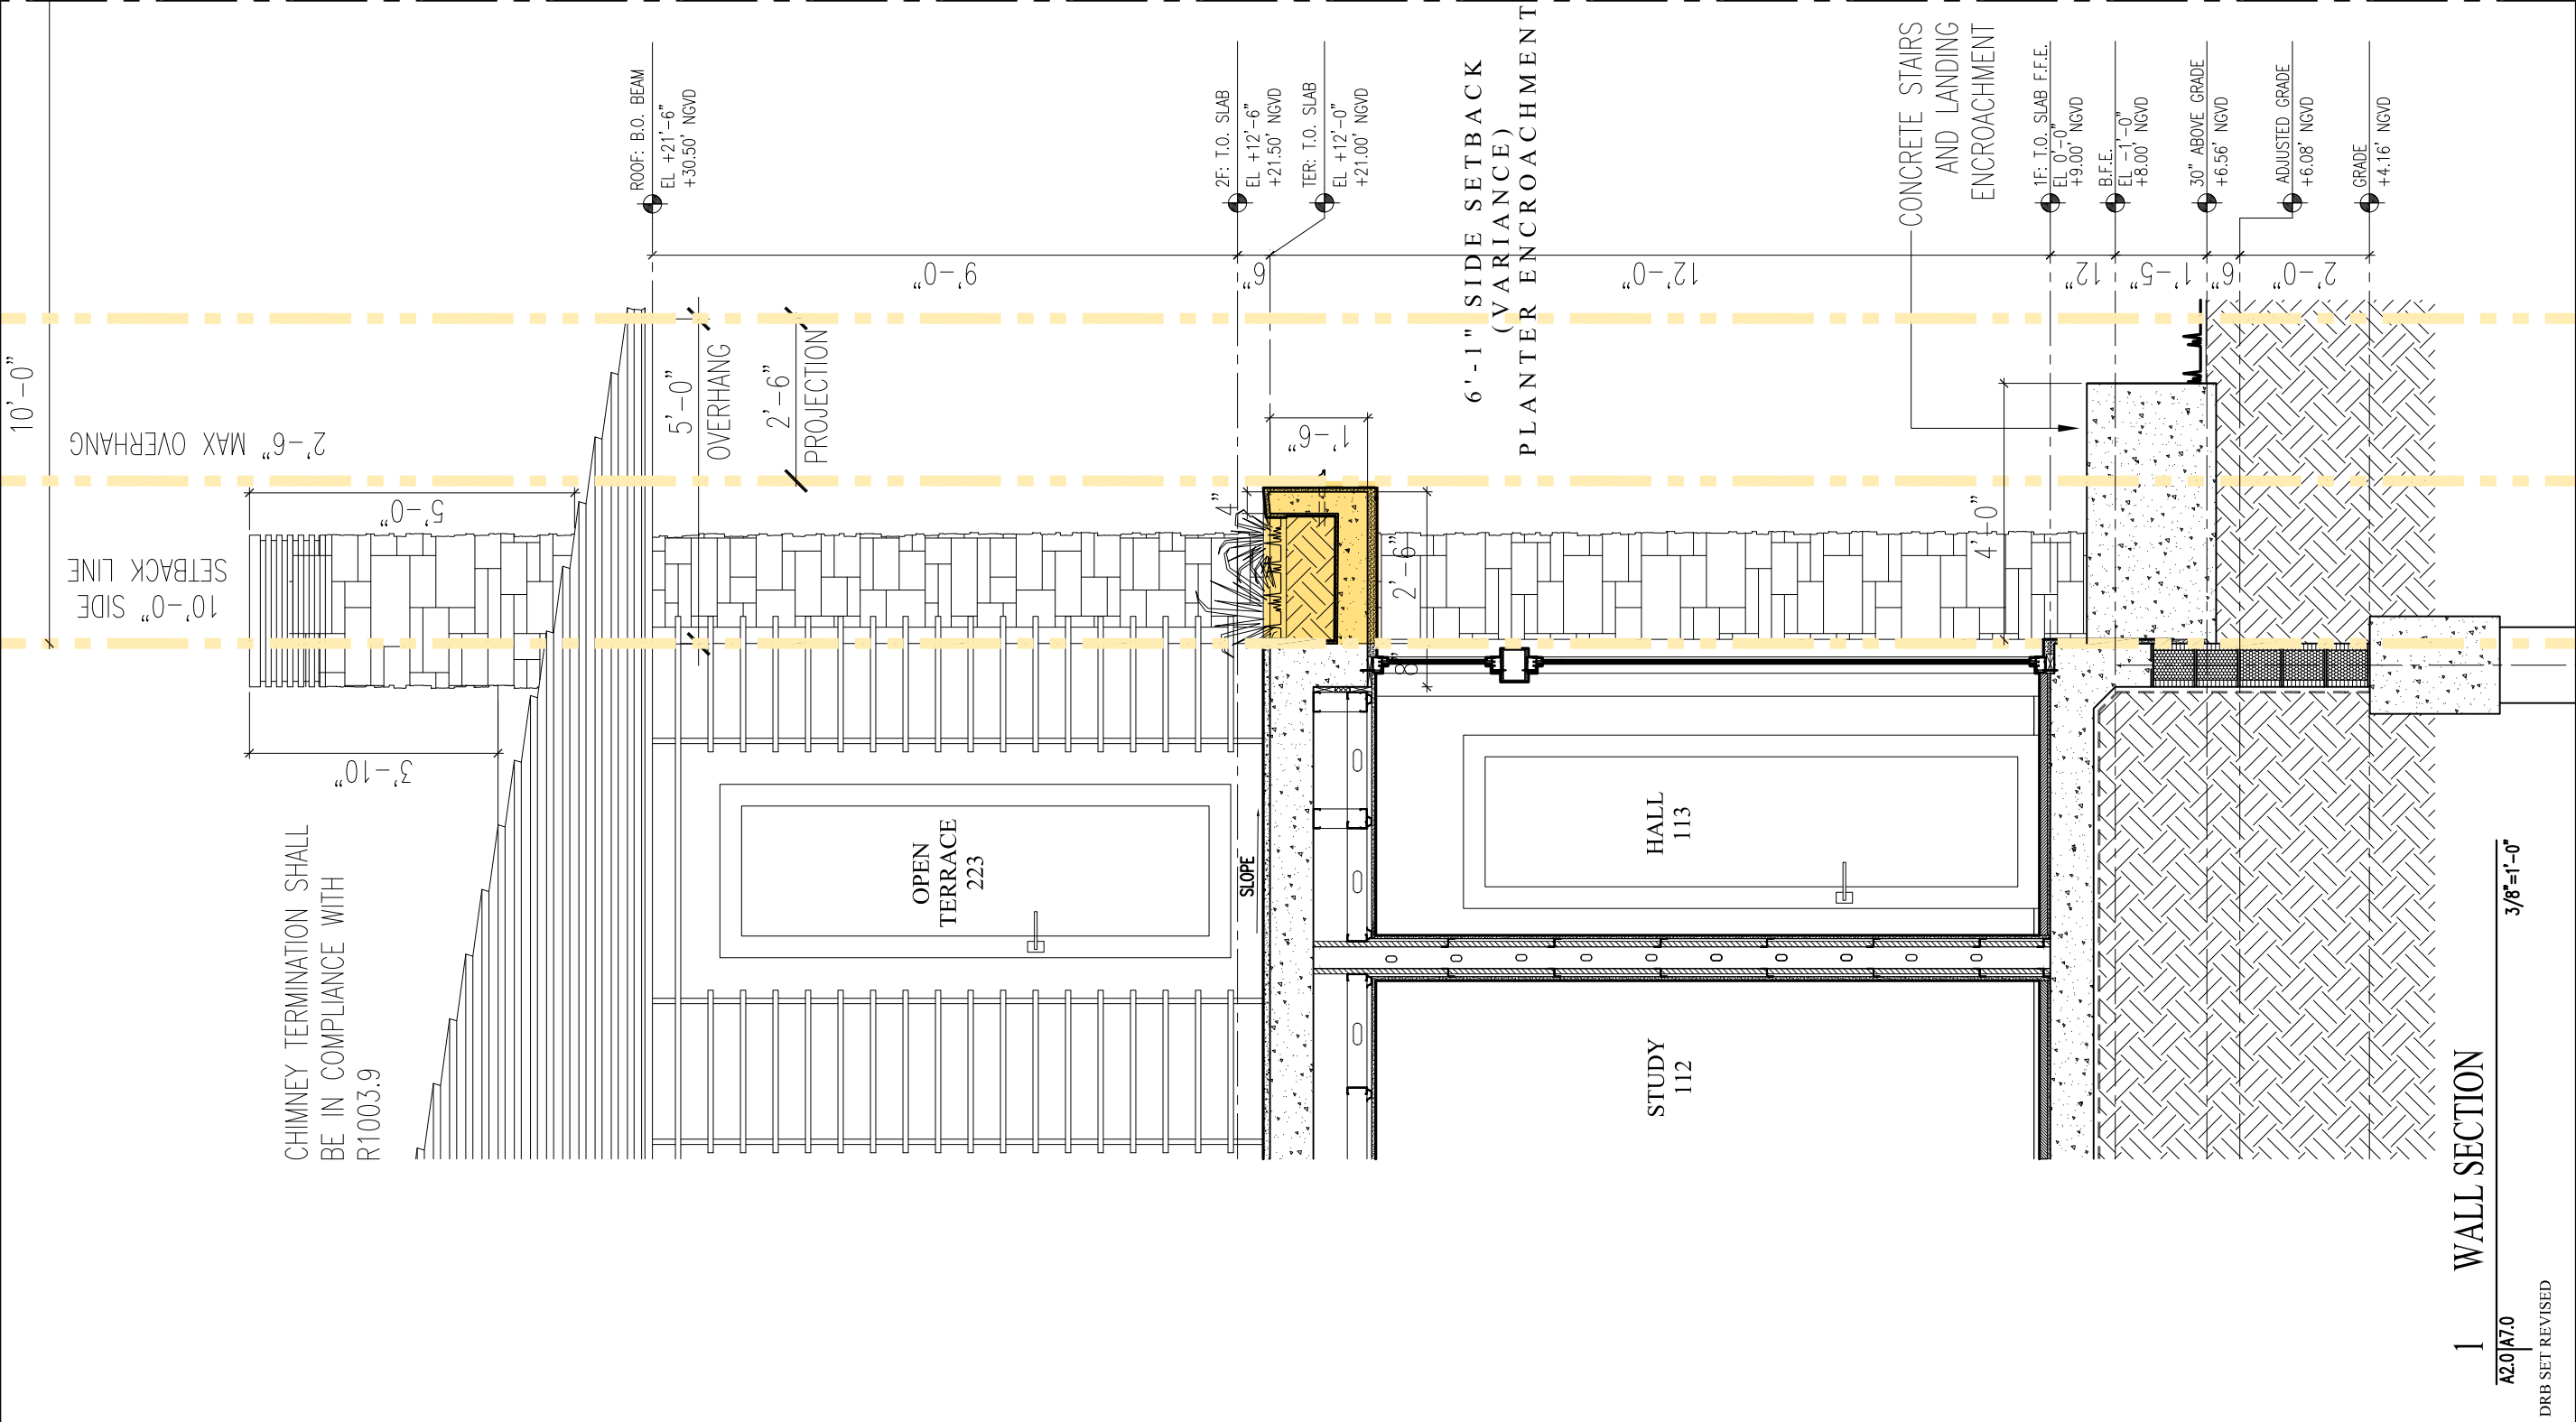

Normandy Island Residence

865 North Shore Drive
Miami Beach, FL 33141

TITLE: RENDERING

SEAL


05-03-18
Lynsie Christine Conn
FL Architect
AR99059
AA26000730

SHEET NO.:

A7.0

CMA Design Studio, Inc.

ARCHITECTURE PLANNING INTERIOR DESIGN
232 Andalusia Avenue Suite 101 Coral Gables, Florida 33134 T: 305.448.4200

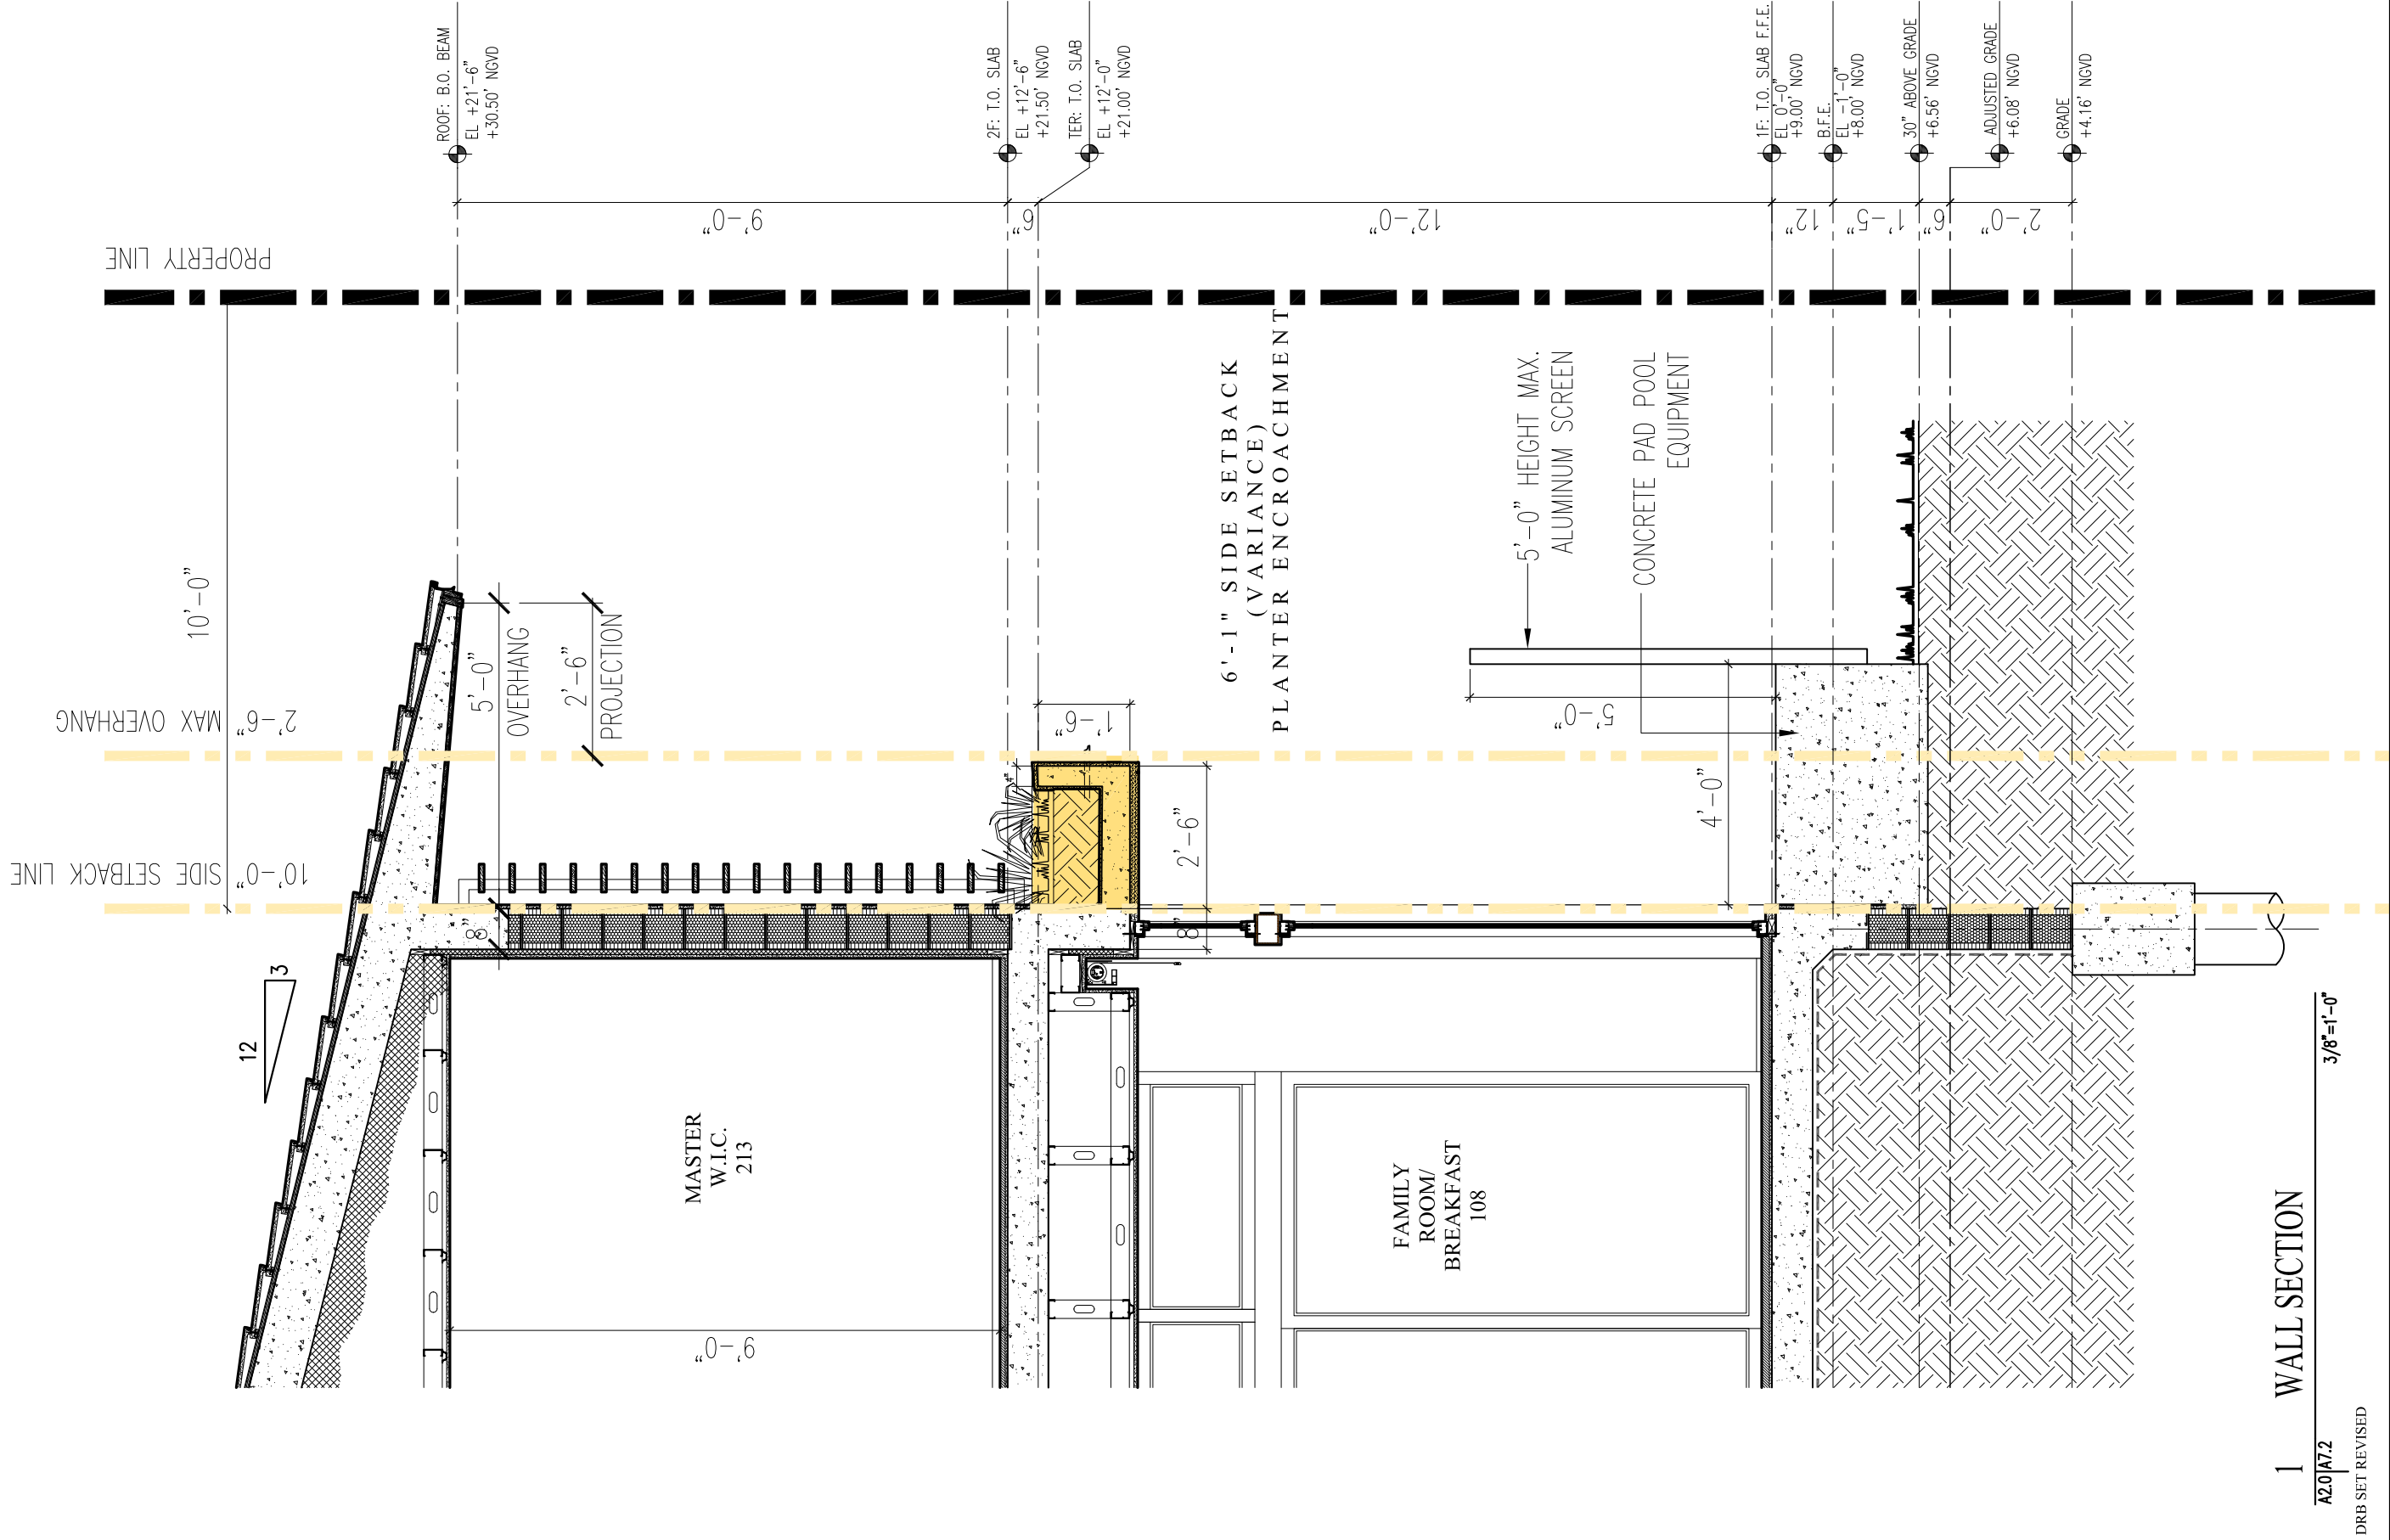

Normandy Island Residence

865 North Shore Drive
Miami Beach, FL 33141

TITLE: RENDERING

SEAL

05-03-18
Lynsie Christine Conn
FL Architect
AR99059
AA26000730

SHEET NO.:

A7.2

CMA Design Studio, Inc.

ARCHITECTURE PLANNING INTERIOR DESIGN
232 Andalusia Avenue Suite 101 Coral Gables, Florida 33134 T: 305.448.4200