

SHADE INDICATES SCOPE OF WORK AREA.
REFER TO ALL OTHER DISCIPLINES FOR
SCOPE OF WORK ASSOCIATED WITH THIS
AREA



WOLFBERGALVAREZ.COM AA 002416 EB 002354

MARCEL R. MORLOTE, A.I.A. FL. ARCHITECT FL. ARCH. REG. NO. 9564

MIAMIBEACH

1700 CONVENTION CENTER DR.
MIAMI BEACH, FLORIDA 33139

TINGO PARK - MASIER FLAMENDIAN AVE MIAMI BEACH E1 33139


WA PROJECT NO.: 28010.00

ISSUE DATE

01/31/2018

NO. REVISION DATE


SITE PLAN

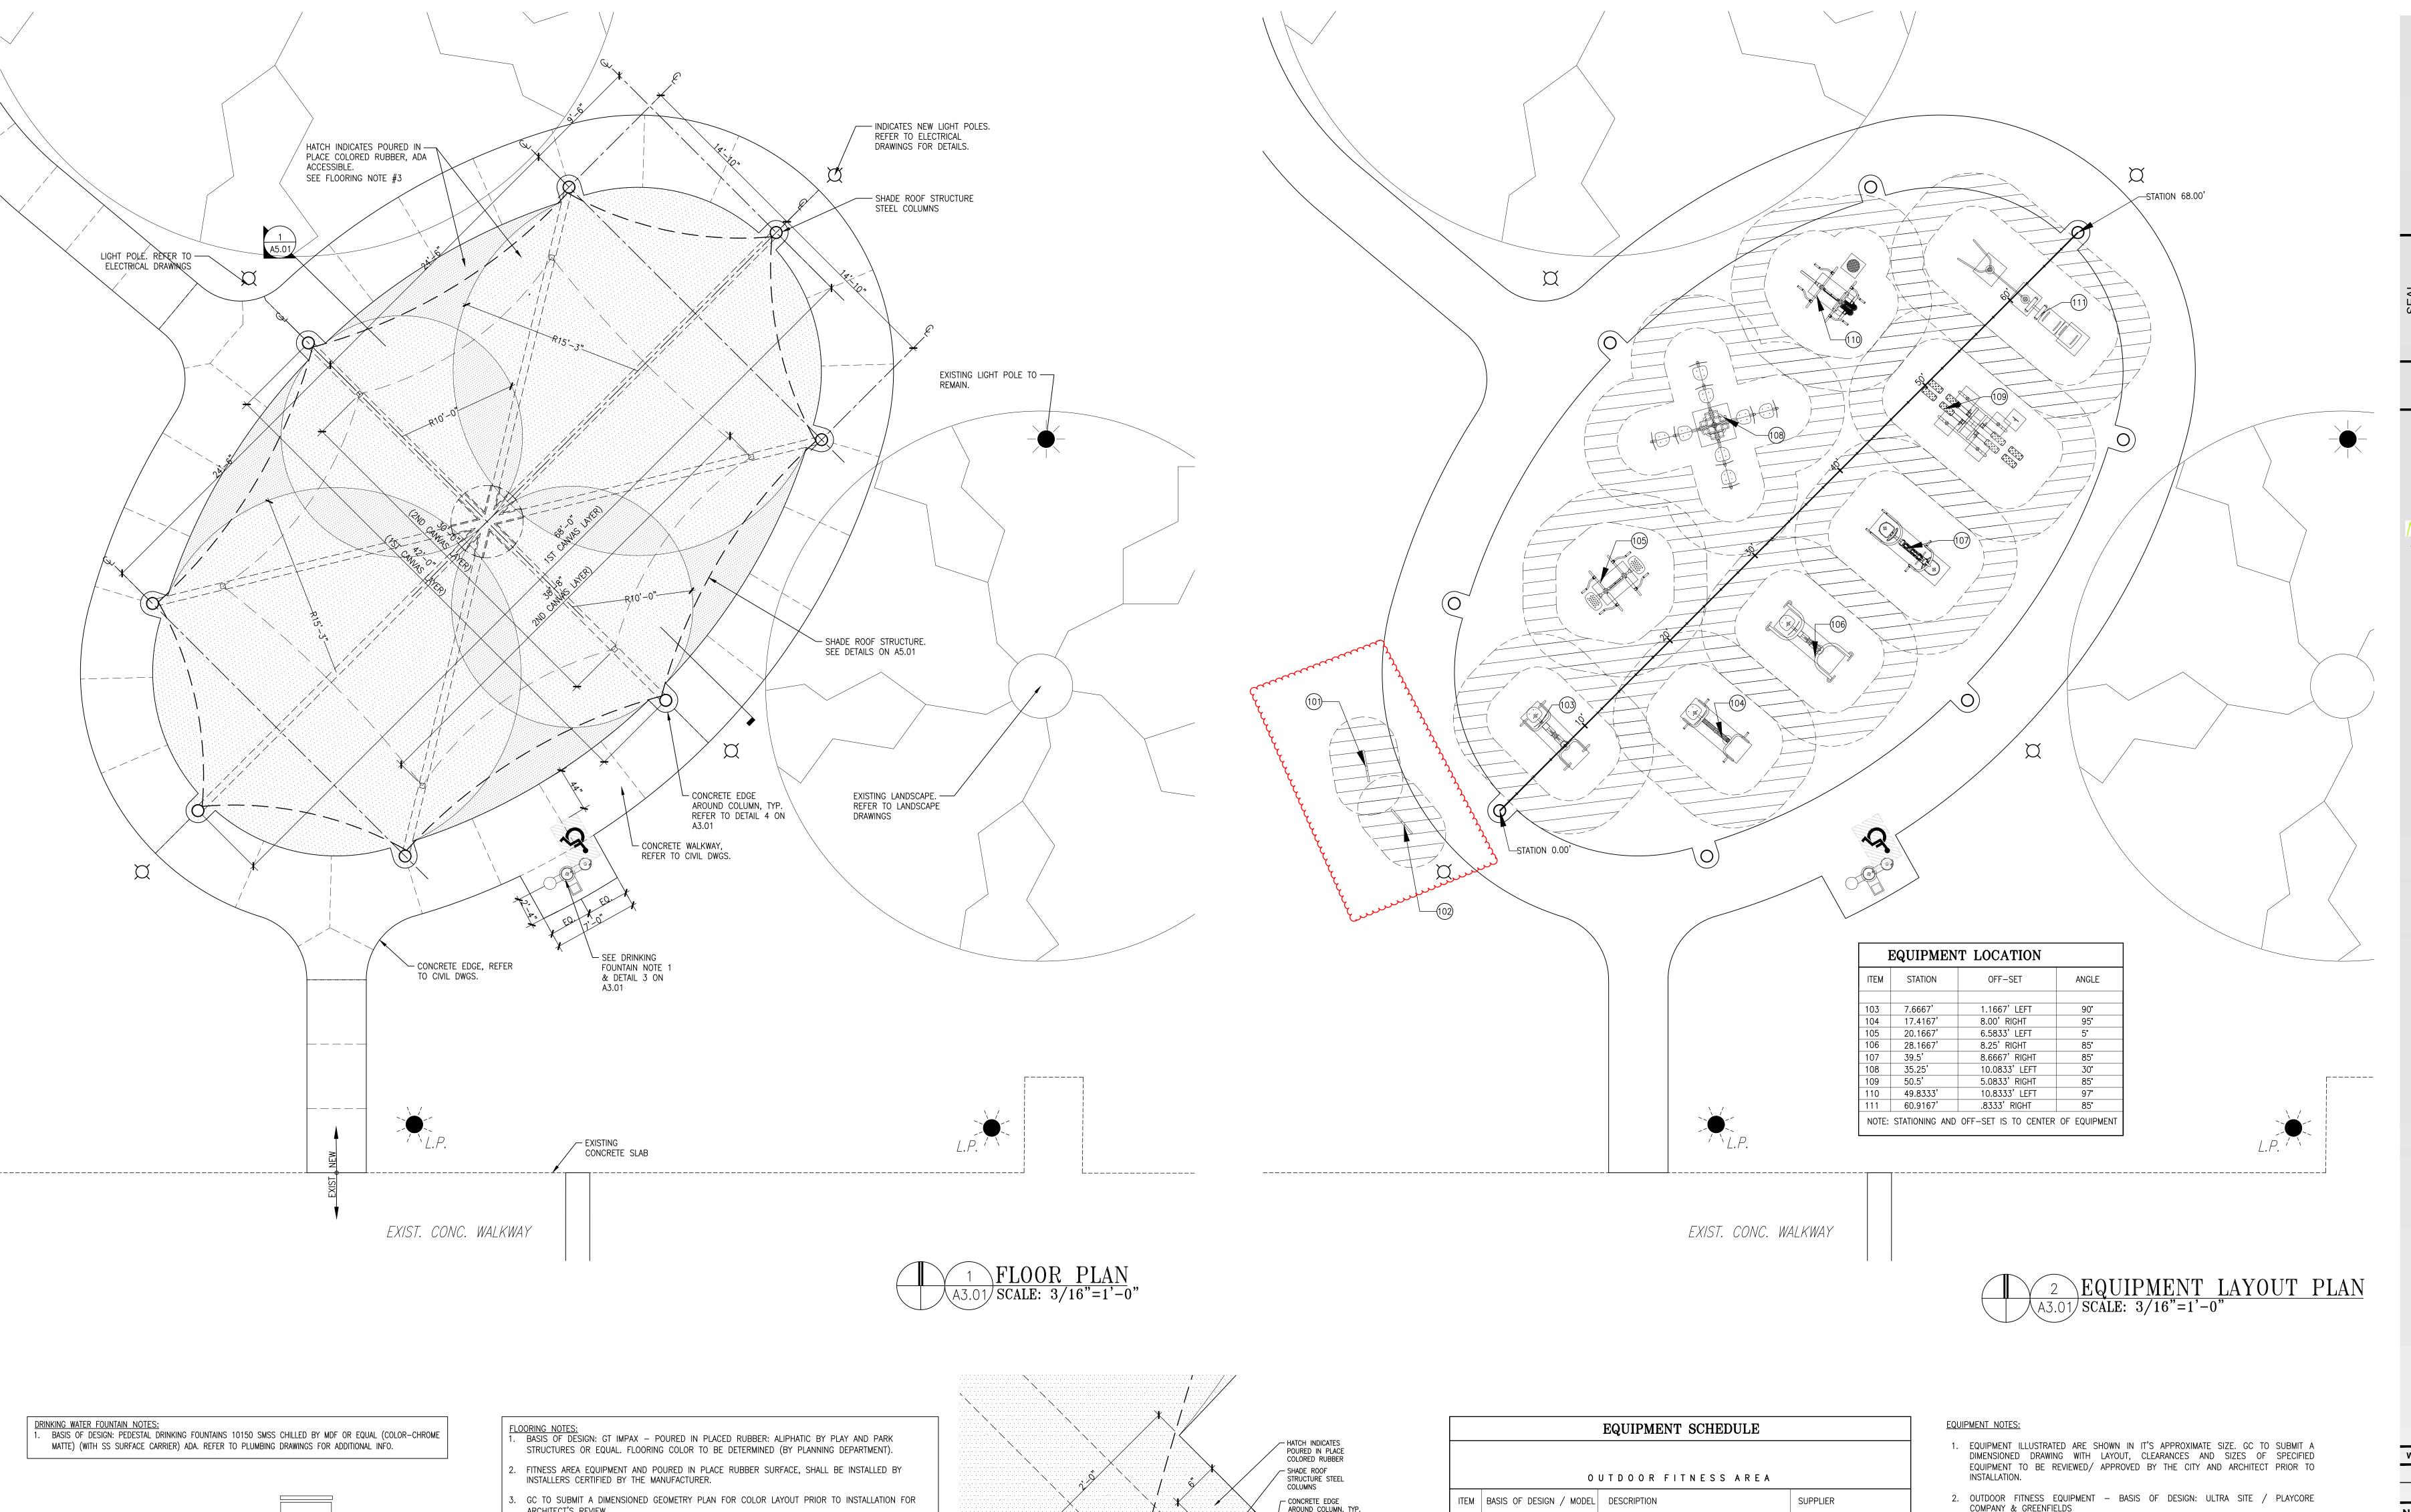

FRONT VIEW

3 DRINKING WATER FOUNTAIN ELEVATION A3.01/SCALE: N.T.S.

ARCHITECT'S REVIEW.

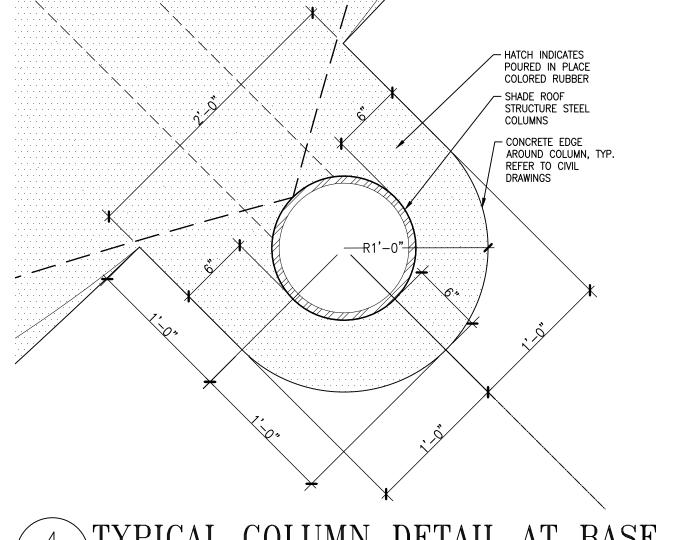

GREENFIELDS GR2005-1-105 Announcement Board GREENFIELDS Announcement Board GR2005-1-47W GREENFIELDS Accessible Vertical Press GREENFIELDS GR2005-1-48A-W Accessible Chest Press GREENFIELDS GR2005-1-22 4 Person Pendulum, Abs & Dips Station 106 GR2005-1-48W Accessible Lat Pull-Down GREENFIELDS 107 GR2005-1-42 GREENFIELDS Upper Body Combo 108 GR2005-1-104N GREENFIELDS 4 Person Leg Press 2 Person Cross Country Ski 109 GR2005-1-26 GREENFIELDS GR2005-1-21 GREENFIELDS Lower Body Combo

GREENFIELDS

3-Person Static Combo

111 GR2005-1-71

4 TYPICAL COLUMN DETAIL AT BASE
A3.01 SCALE: 3/4"=1'-0"

- COMPANY & GREENFIELDS
- SUBMIT SHOP DRAWINGS AND SIGNED & SEALED CALCULATIONS BY A FLORIDA REGISTERED ENGINEER FOR EQUIPMENT FOOTINGS AND ANCHORAGE.

GENERAL FITNESS AREA NOTES:

- 1. PRODUCTS AND EQUIPMENT NOTED HEREIN SHALL BE INSTALLED IN STRICT COMPLIANCE WITH THESE CONSTRUCTION DOCUMENTS, THE SPECIFICATIONS AND WITH THE MANUFACTURER'S INSTALLATION INSTRUCTIONS.
- 2. CONTRACTOR SHALL FORWARD DIRECTLY TO CITY OF MIAMI BEACH MAINTENANCE MANUALS AND MAINTENANCE RECOMMENDATIONS AS WELL AS A REPAIR MAINTENANCE KIT OF FITNESS AREA EQUIPMENT AND RESILIENT FLOORING.
- 3. FITNESS AREA INSTALLATION SHALL BE INSPECTED BY CITY OF MIAMI BEACH SAFETY AND QUALITY DEPARTMENTS TO ENSURE THAT AT A MINIMUM, THE PROPER DIMENSIONS OF, "SAFETY ZONE" AND OTHER RELATED REQUIREMENTS ARE MET PRIOR TO USE OF

75 VALENCIA AVE., SUITE 1050 CORAL GABLES, FLORIDA 33134 **V** 305.666.5474 **F** 305.666.4994 WOLFBERGALVAREZ.COM

WOLFBERG ALVAREZ

MARCEL R. MORLOTE, A.I.A. FL. ARCHITECT FL. ARCH. REG. NO. 9564

MIAMI BEACH, FLORIDA 33139

WA PROJECT NO.: 28010.00 **ISSUE DATE** 01/31/2018 NO. REVISION DATE

FLOOR PLAN SHEET NUMBER