

1824 ALTON ROAD
MIAMI BEACH, FL 33139
FOLIO # 02-3233-012-0130
REVOCABLE PERMIT
AUGUST 3RD, 2018



SCOPE OF WORK
REVOCABLE PERMIT FOR 1824 ALTON ROAD

[illegible]

1503

ALL DRAWINGS AND WRITTEN MATERIAL APPEARING HEREIN
CONSTITUTE THE ORIGINAL AND UNPUBLISHED WORK OF KOBI
KARP AIA, AND MAY NOT BE DUPLICATED, USED, OR DISCLOSED
WITHOUT THE EXPRESS WRITTEN CONSENT OF KOBI KARP
ARCHITECTURE & INTERIOR DESIGN, INC. AIA, (c) 2015

1824 ALTON
1824 ALTON ROAD
MIAMI BEACH, FLORIDA 33139

COVER


KUBI KARP
Lic. # AR0012578

ARCHITECTURE
INTERIOR DESIGN
PLANNING

AIA ASID NCARB


2915 Biscayne Boulevard
Suite 200
Miami, Florida 33137
O: 305.573.1818
F: 305.573.3766

WWW.KOBIKARP.COM

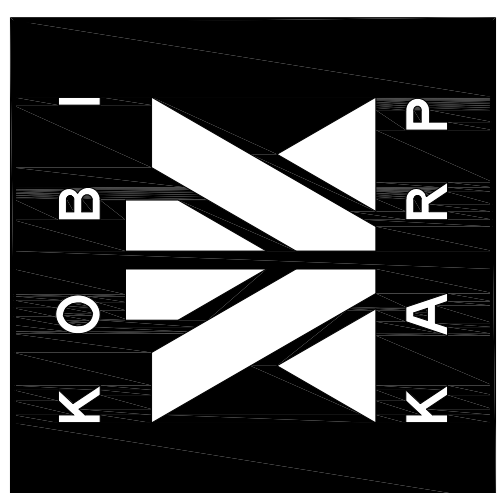

DRAWN BY:	KKAID
CHECKED BY:	--
DATE:	12/16/2016

A0.00

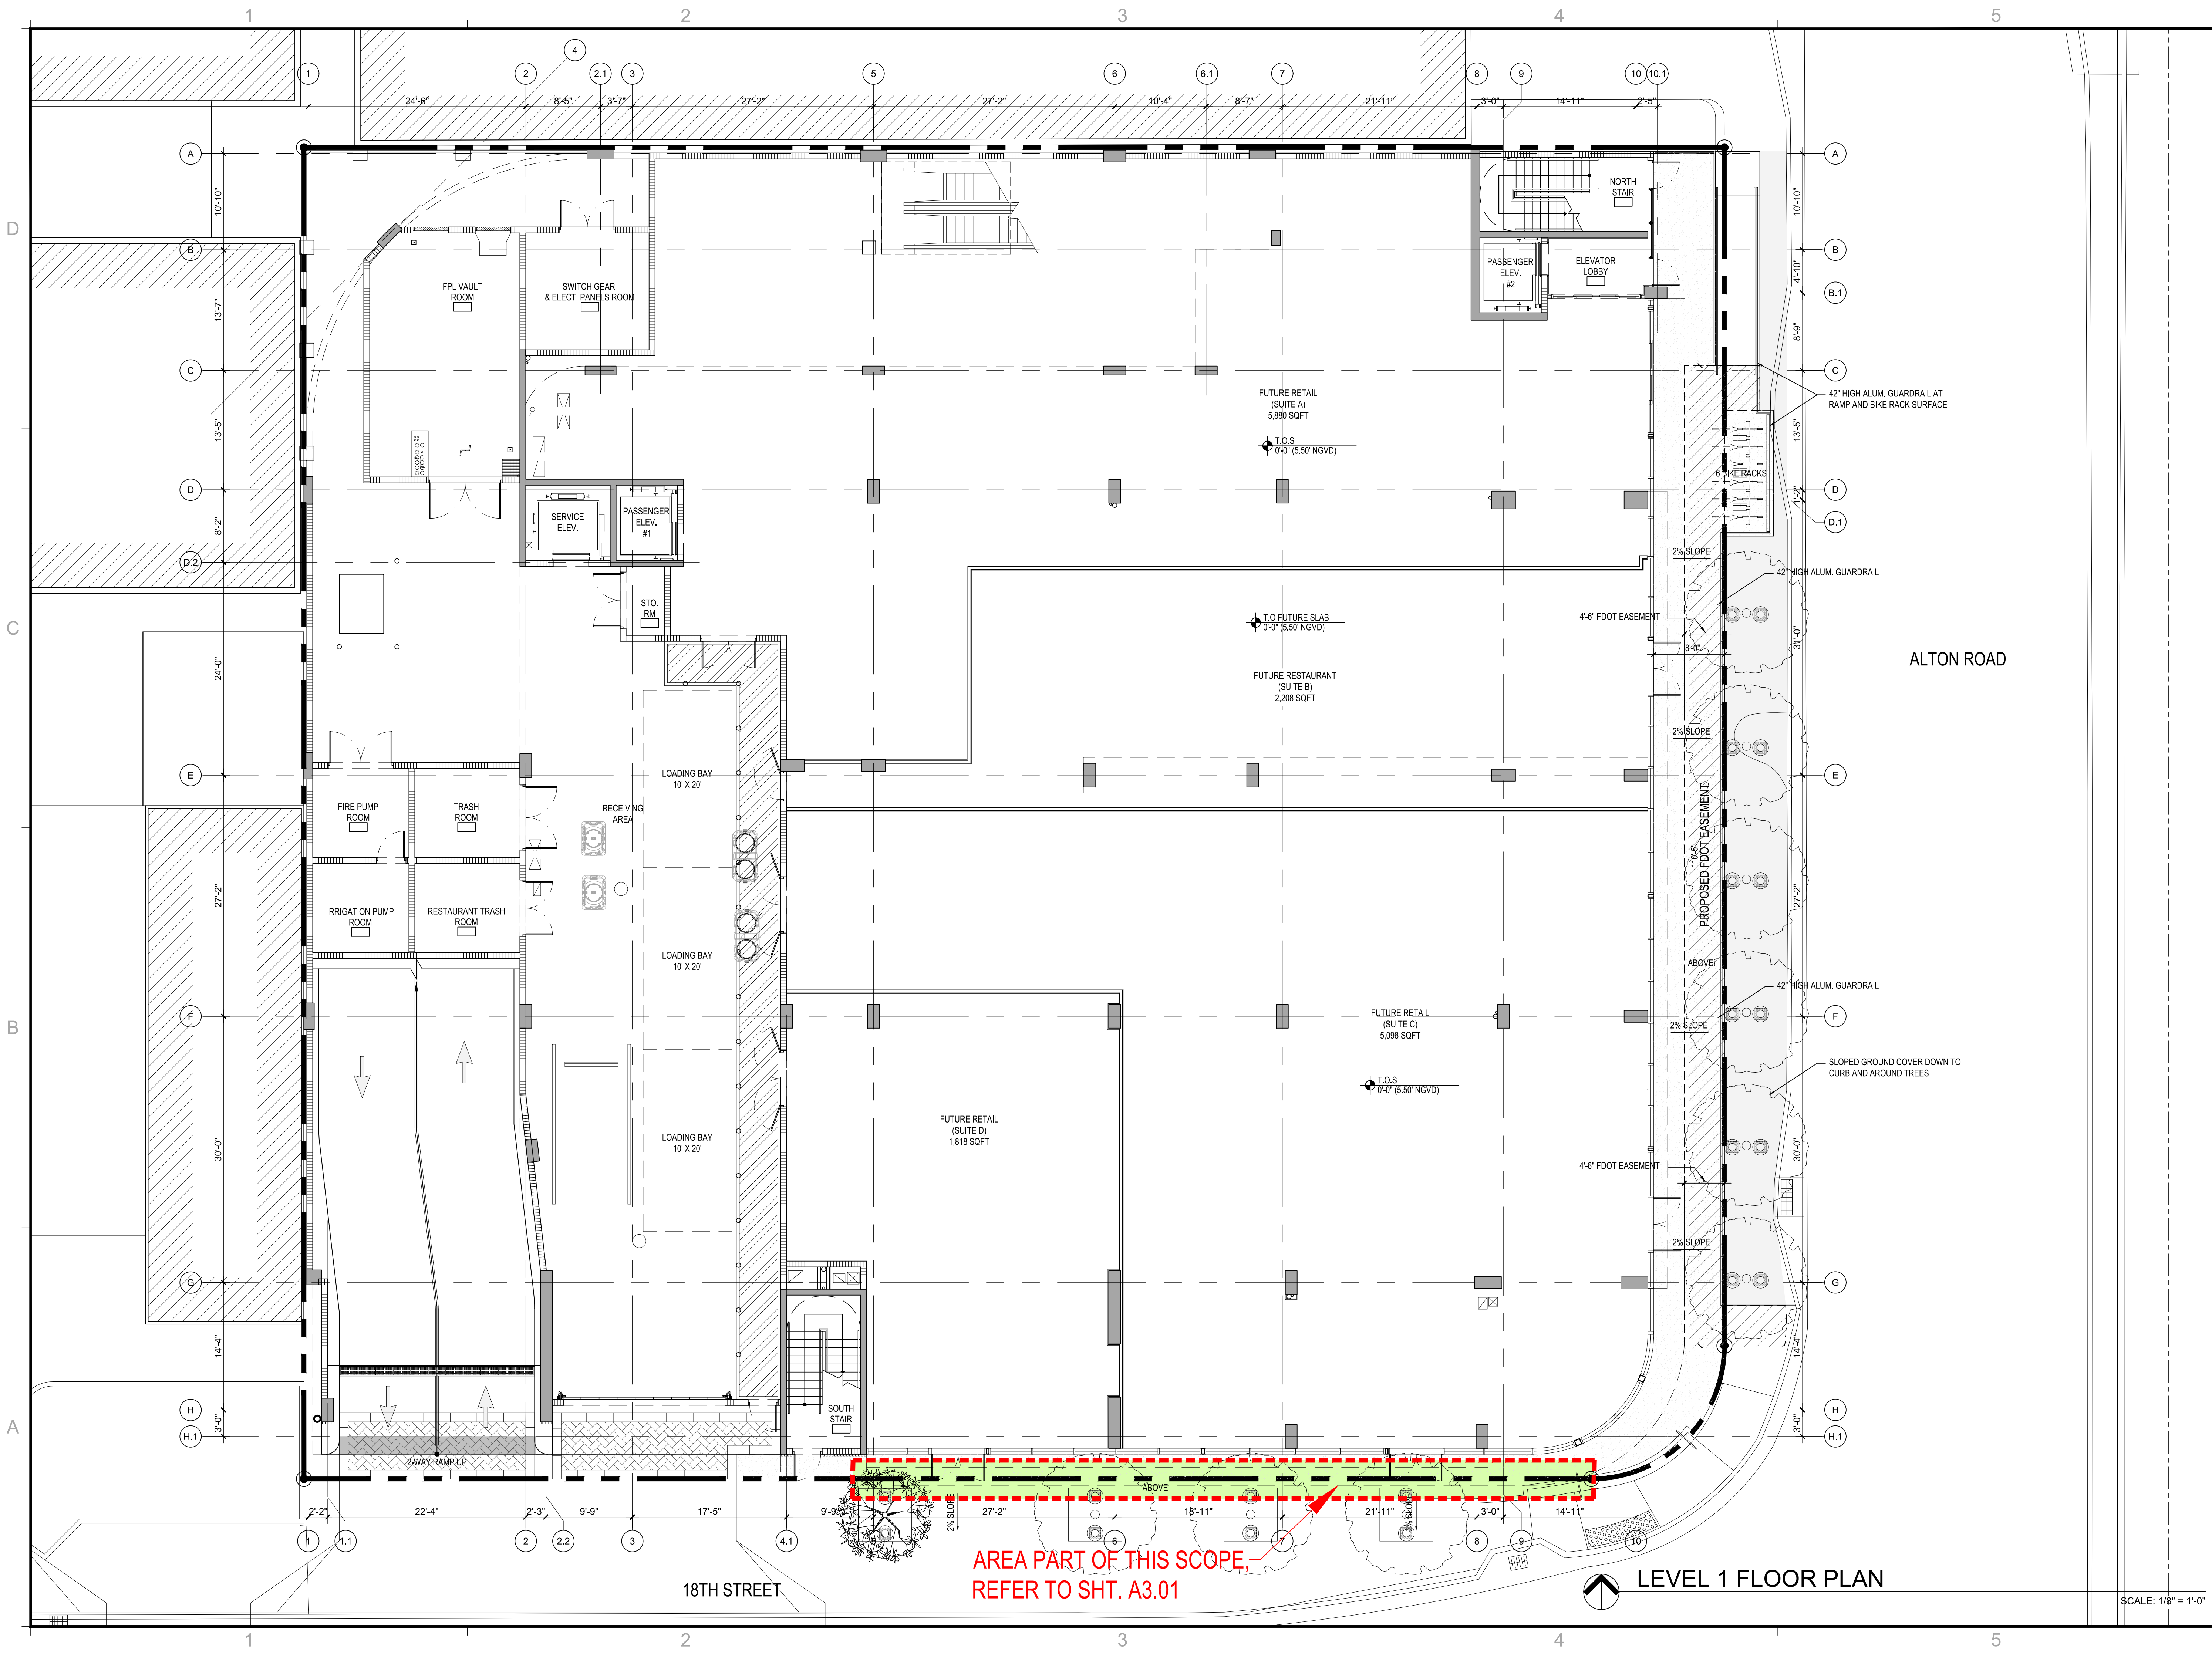

REVISIONS / SUBMISSIONS

1503

ALL DRAWINGS AND WRITTEN MATERIAL APPEARING HEREIN, INCLUDING THE ORIGINAL AND UNREPRODUCED WORK OF KOB KARP AIA, AND MAY NOT BE DUPLICATED, USED, OR DISCLOSED WITHOUT THE EXPRESS WRITTEN CONSENT OF KOB KARP ARCHITECTURE & INTERIOR DESIGN, INC. AIA (©) 2015

1824 ALTON
1824 ALTON ROAD
MIAMI BEACH, FLORIDA 33139

LEVEL 1
FLOOR PLAN

KOB KARP
Lic. # AR0012578


ARCHITECTURE
INTERIOR DESIGN
PLANNING

AIA ASID NCARB
2915 Biscayne Boulevard
Miami, Florida 33137
P: 305.575.3766
F: 305.575.3766
WWW.KOBKARP.COM

K O B I
K A R P


DRAWN BY: KKAD
CHECKED BY: --
DATE: 12/16/2016

A3.00

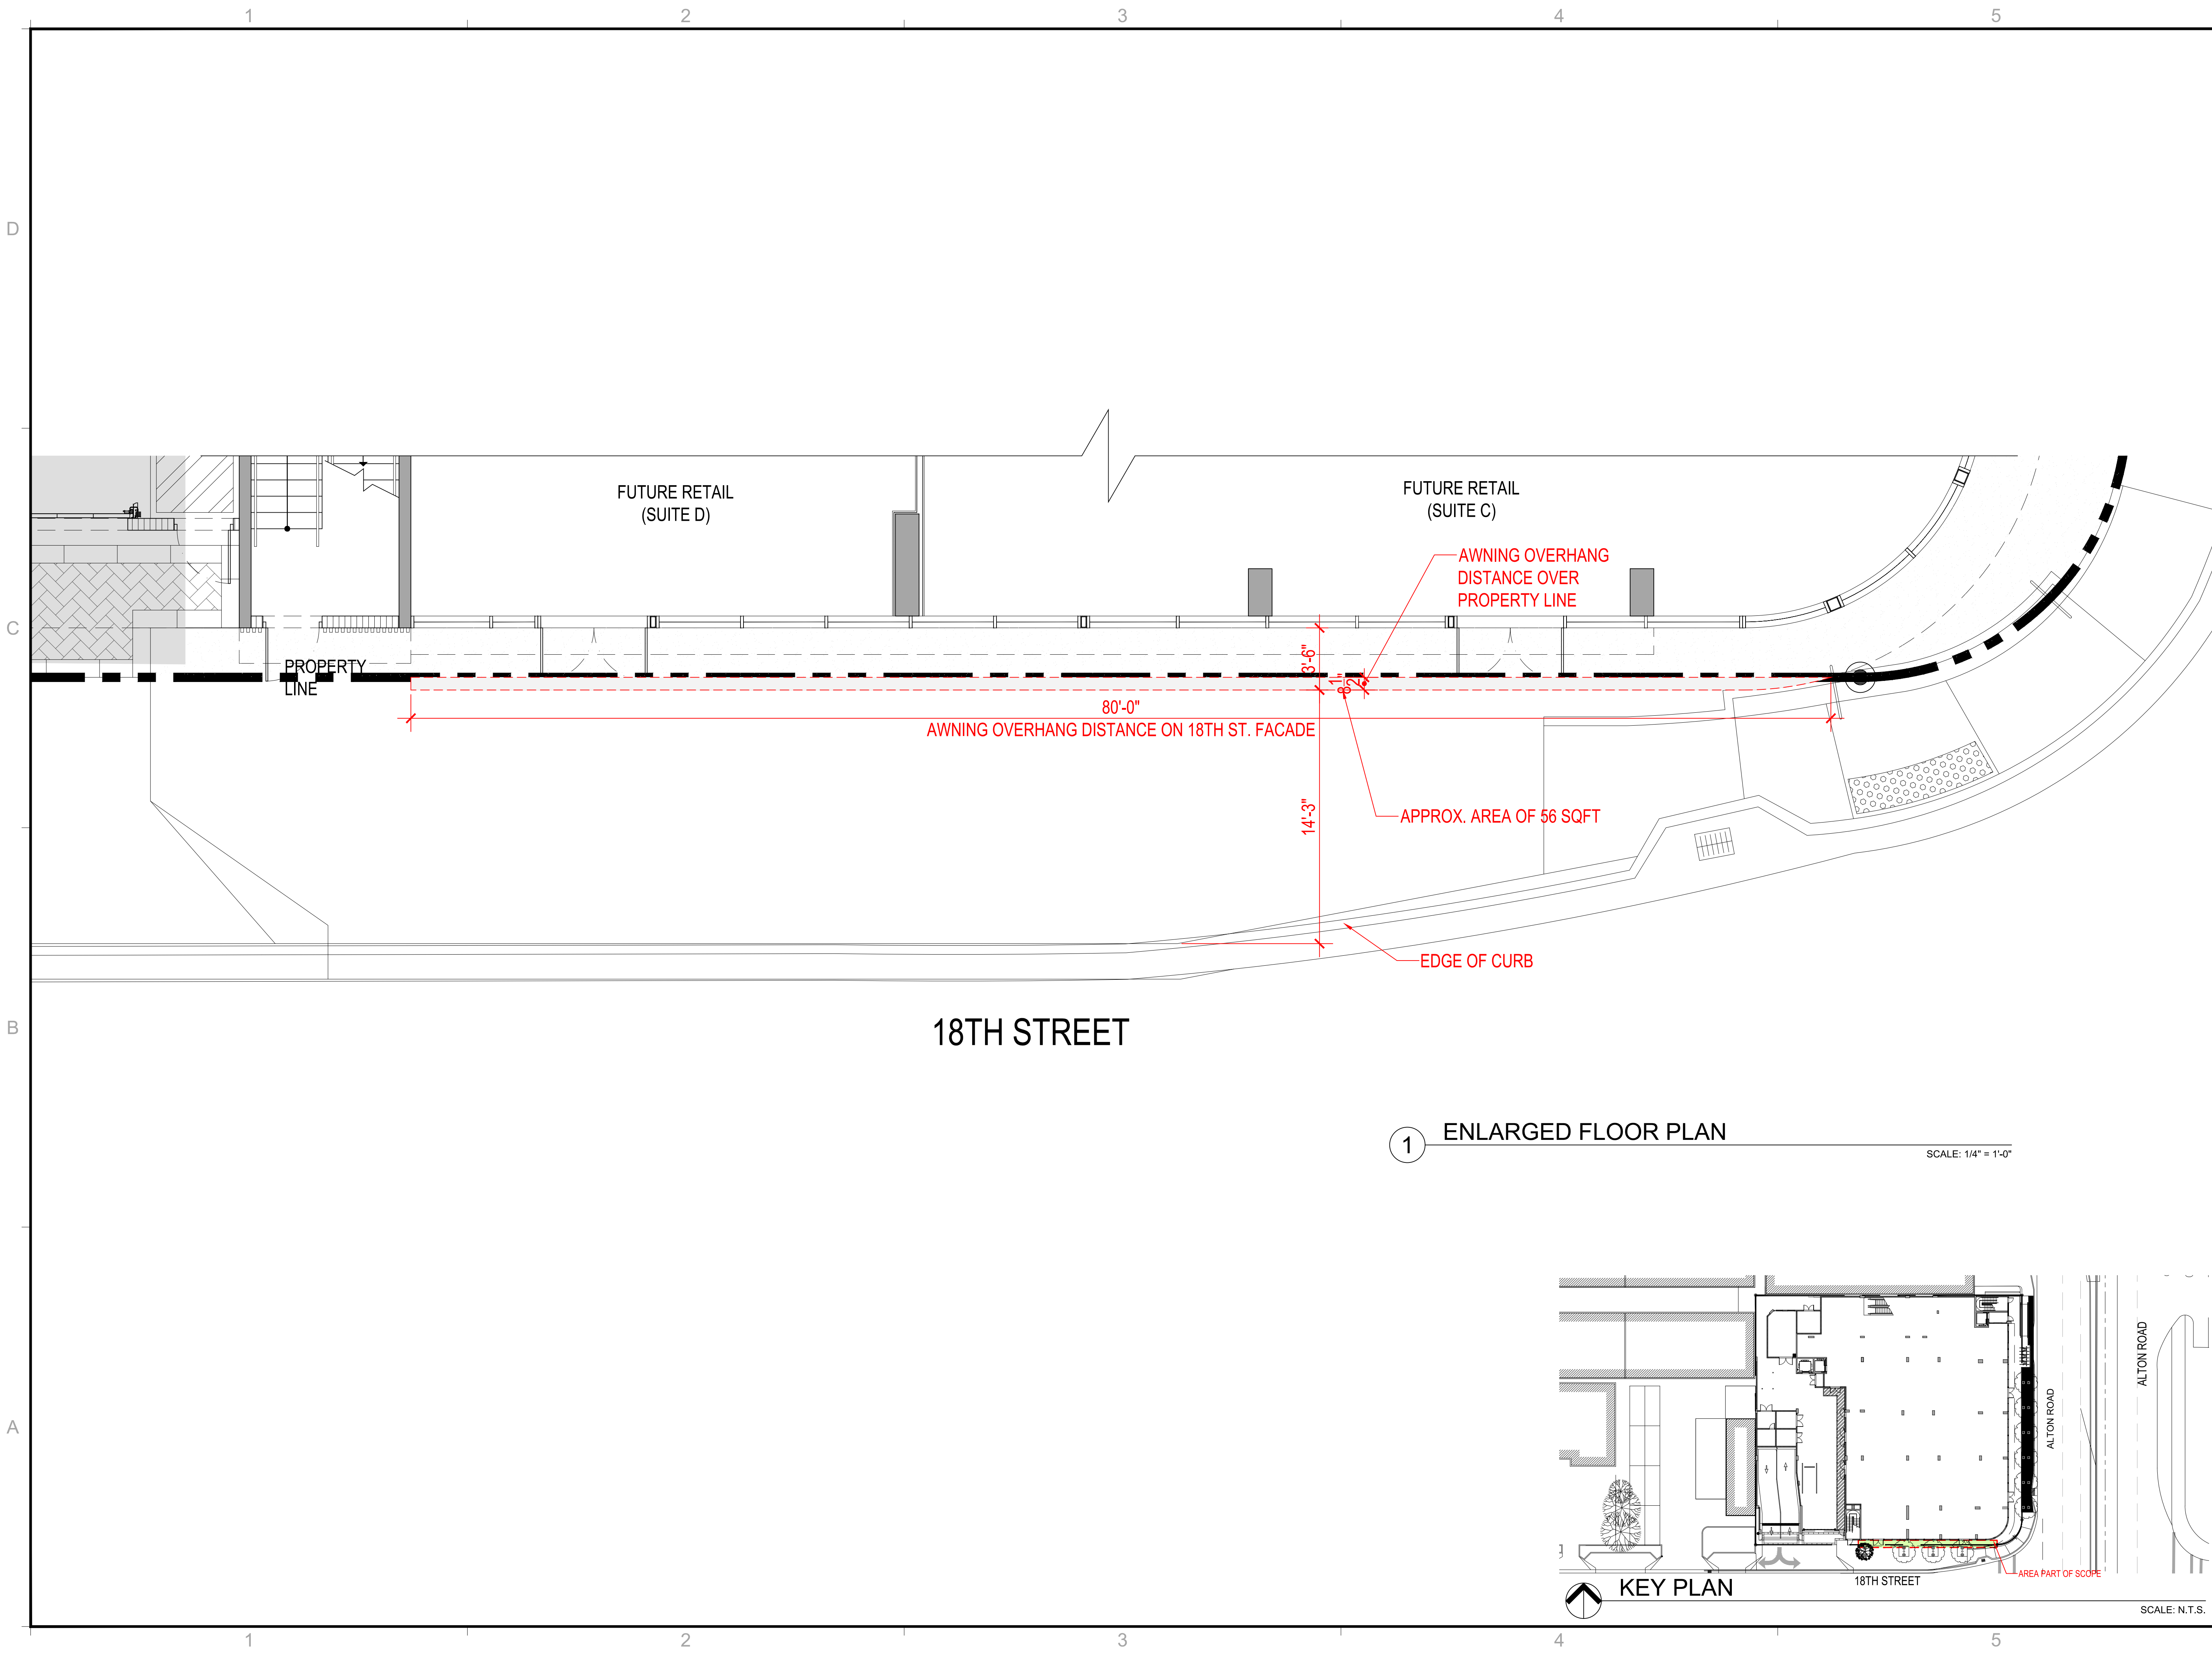

1 ENLARGED FLOOR PLAN

SCALE: 1/4" = 1'-0"

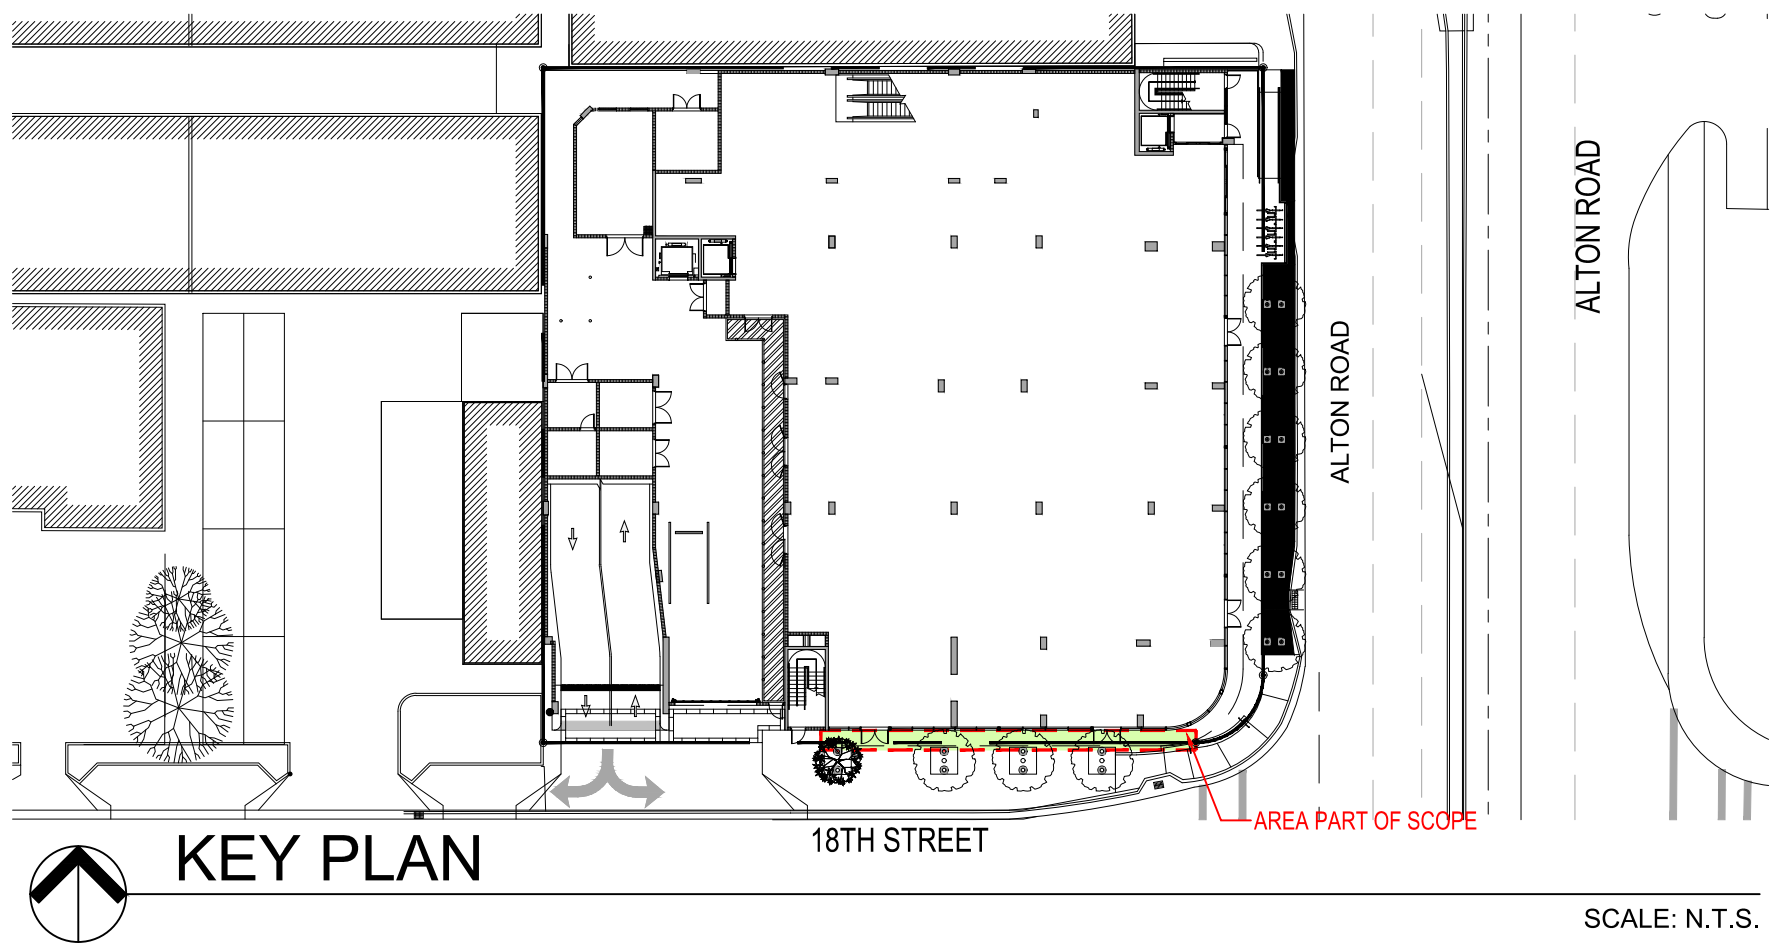

KEY PLAN

SCALE: N.T.S.


REVISIONS / SUBMISSIONS

1503

ALL DRAWINGS AND WRITTEN MATERIAL APPEARING HEREIN, INCLUDING BUT NOT LIMITED TO, CONSTITUTE THE ORIGINAL AND UNPUBLISHED WORK OF KOB KARP AIA, AND MAY NOT BE DUPLICATED, USED, OR DISCLOSED WITHOUT THE EXPRESS WRITTEN CONSENT OF KOB KARP ARCHITECTURE & INTERIOR DESIGN, INC. AIA (P) 2016

1824 ALTON
1824 ALTON ROAD
MIAMI BEACH, FLORIDA 33139


ENLARGED FLOOR PLAN

 

KOB KARP
Lic. # AR0012578

ARCHITECTURE
INTERIOR DESIGN
PLANNING

AIA ASID NCARB
2015 Biscayne Boulevard
Suite 200
Miami, Florida 33137
P: 305.573.3766
F: 305.573.3766
WWW.KOBKARP.COM

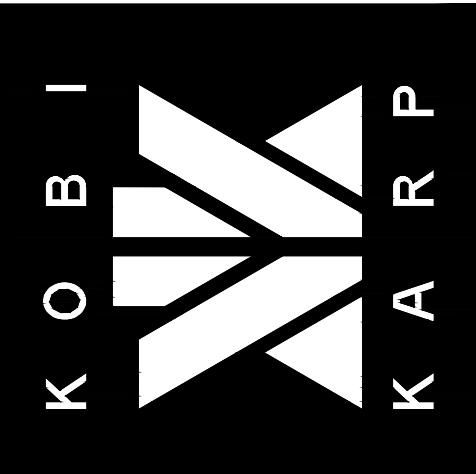

DRAWN BY:	KKAD
CHECKED BY:	-
DATE:	12/16/2016

A3.01



1824 ALTON - MIAMI BEACH, FLORIDA

© The work product provided by Kobi Karp Architecture and Interior Design, Inc. is the sole property of Kobi Karp Architecture and Interior Design, Inc. The work product may not be used without the expressed written consent of Kobi Karp Architecture and Interior Design, Inc (KKAID)

WWW.KOBIKARP.COM

1 EXIST. RENDERING - CORNER OF 18TH ST. & ALTON RD.

SCALE: N.T.S.

REVISIONS / SUBMISSIONS

1503

ALL DRAWINGS AND WRITTEN MATERIAL APPEARING HEREIN, INCLUDING BUT NOT LIMITED TO, CONSTITUTE THE ORIGINAL AND UNPUBLISHED WORK OF Kobi KARP AIA, AND MAY NOT BE DUPLICATED, USED, OR DISCLOSED WITHOUT THE EXPRESS WRITTEN CONSENT OF Kobi KARP ARCHITECTURE & INTERIOR DESIGN, INC. AIA, © 2016

1824 ALTON
1824 ALTON ROAD
MIAMI BEACH, FLORIDA 33139

EXISTING RENDERING
OVERALL

ARCHITECTURE
INTERIOR DESIGN
PLANNING
AIA ASID NCARB
2015 Biscayne Boulevard
Suite 200
Miami, Florida 33137
P: 305.575.3786
F: 305.575.3786
WWW.KOBIKARP.COM

KOBI KARP
Lic. # AR0012578

K O B I
K A R P

DRAWN BY: KKAID
CHECKED BY: --
DATE: 12/16/2016

A4.00