

PERMIT #

B9904259

ADDRESS

10 W San Marino

DR

000149

PERMIT #
B9904260

ADDRESS
2301 Collins Av

151000

A hand-drawn floor plan of a room. The room is rectangular with a large rectangular area in the center. The dimensions of the room are 74 x 70 (top left), 108 x 101 (top right), and 74 x 70 (bottom right). The dimensions of the central area are 62 (width) and 91 (height). The central area is labeled "Roney Palace" and "Unit A1419". Below the central area is a table with the following dimensions: 108 x 101 (top), 74 x 70 (bottom), and 62 (width). The table is labeled "Dormitory" and "Unit A1419".

Dimensions	Size	Material
#1	108 x 101	wood/spruce
#2	74 x 70	Alderwood

NOTICE OF ACCEPTANCE: SPECIFIC CONDITIONS

5.1 Each unit shall bear a permanent label with the manufacturer's name or logo, city, state and following statement: "Pade County Product Control Approved".

- [illegible]

- 24 -

Your application for Product Approval of Extended-Minimum (9005-13) Alpha Omega Accordion Shapers under Chapter 9 of the Metropolitan Water County District governing the use of Alternating Materials and Types of Construction, and completely described in the Plans, specifications and calculations are submitted by me, the undersigned, along with the 193 Robinson Street, Inc. Drawing Number P-5-13-7, and Sections 1 through 8 of Revision 1 dated 08/26/77, signed and sealed by Walker A. Tittle Jr., P.E. (For title, see Section 8 of this Notice of Acceptance) has been recommended for acceptance by the Building Code Commission as offered to be used in said County, Florida under the specific provisions set forth on pages 2 and 3, and the Standard Conditions of Use.

This approval shall not be valid after the expiration date noted below. The Office of Code Compliance reserves the right to secure this product or material at anytime from a job site or manufacturer's plant for quality control testing. If this product or material fails to perform in a satisfactory manner, the Code Compliance Office may require, modify, or suspend the use of such product or material immediately. The applicant shall re-evaluate this product or material through any arrangements, to the South Florida Building Code be enacted effecting this product or material. The Building Code Compliance Office reserves the right to revoke this approval, if it is determined by the Building Code Compliance Office that this product or material fails to meet the requirements of the South Florida Building Code. The expense of such testing will be incurred by the manufacturer.

Acceptance No.: 97-0513.02
Expires: 09/25/00

THIS IS THE COVERSHEET, SEE ADDITIONAL PAGES FOR SPECIFIC AND GENERAL CONDITIONS

BUILDING CODE COMMITTEE

This application for Product Approval has been reviewed by the Metropolitan Dade County Building Code Compliance Department and approved by the Building Code Committee to be used in Dade County, Florida under the conditions set forth above.

This application for Plaintiff Approval has been reviewed by the Metropolitan Dade County Building Code Compliance Department and approved by the Building Code Committee to be used in Dade County, Florida under the conditions set forth above.


Charles Dwyer, P.E.
Director
Building Code Compliance Dept.
Metropolitan Dade County

Approved: 09/25/2017 -1-

Approved: 09/25/27

Internet mail address: postmaster@pullingcodeonline.com

L

Hotline: <http://www.buildingcodeonline.com>

NOTICE OF ACCEPTANCE: STANDARD CONDITIONS

TESTS

[illegible]

8. EVIDENCE SUBMITTED

- 3.1.1.1. Test report on 1) Large Marine Impact Test, per PA 202-04
2) Ocean Wind Pressure Test, per PA 202-04
3) Uniform Sea Air Pressure test, per PA 202-04**
of extended aluminum alloy shaft (96, 114, 132, 

Heleny A. Miller
Heleny A. Miller, P.E., Product Control Examiner
Product Control Division

2

NOTICE OF ACCEPTANCE: SPECIFIC CONDITIONS

1.1 This approves an aluminum accordion type shutter, designed to comply with the South Florida Building Code, 1994 Edition for Dade County, for the locations where the pressure requirement, as determined by ASCE 7-88 "Minimum Design Loads for Buildings and Other Structures", do not exceed the Design Pressure Rating values in Section 7 and within the limitations contained in Section 8.

- [illegible]

3.2 All Wood Framed Installation shall be valid only for installation with 75 psf maximum design pressure and 2'-0" maximum shutter span.

Helen A. Niekirk
Helen A. Niekirk, P.E., Product Control Examiner
Product Control Division

1

NOTICE OF ACCEPTANCE: STANDARD CONDITIONS

- 8.2 **Drawings:**
8.2.1 Drawing No. 66-159, "A-144 Reducing Shutter C/W, Shuts 1 through 8 of 8, dated 05/20/66, later revision No. 1, dated 02/24/67, prepared by Tietze, Inc., signed and sealed by Walter A. Tietze, Jr., P.E.
8.3 **Material Certification:**
8.3.1 Mill Certificate Test Report issued by Carleton Industries, with chemical composition for aluminum 6061-T6 and aluminum 6051-T6 dated 10/10/67.
8.3.2 Mill Certificate Test Report issued by Carleton Industries, with chemical composition for aluminum 6061-T6 dated 10/10/67.
8.3.3 Test Report for CAFE 7013, prepared by Center for Applied Engineering, Inc. dated January 29, 1997, signed and sealed by Robert M. Henderson, P.E.
8.3.4 Test Report for CAFE 7013, prepared by Center for Applied Engineering, Inc. dated January 29, 1997, signed and sealed by Robert M. Henderson, P.E.
8.4 **Calculations:**
8.4.1 Stormwater Analysis and Analysis of Design dated 06/03/97, prepared by Tietze, Inc. signed and sealed by Walter A. Tietze, Jr., P.E.

Henry A. Mink
Henry A. Mink, U.S. House of Representatives
District of Columbia

2

NOTICE OF ACCEPTANCE: SPECIFIC CONDITIONS

- [illegible]

- [illegible]

4.1 The acceleration chamber shall be installed only with the maximum height, the mounting details, the anchorage schedules and the minimum separation from glass to be performed as shown on the approved Drawing Number 06-152, sheets 1, 2 and 3 of 3 sheets (see Figure 2, 3 and 4).

- 4.2. AVERAGE OF THE DIAMETER SHALL BE 30.99 (THIRTY AND 99/100) INCHES, METRIC AND/OR WOOD
DIMENSIONING SHALL CORRELATE TO THE METRIC SPECIFICATION DRAWING, SEE 30.9943, SHEETS 1 THROUGH
4.3. 3.8, BEARING THE DATE October 2004. Product Control APPROVED DIMENSIONS. THE POSITION OF EACH TYPE OR
INDICATED DIMENSION IS NON-NEGOTIABLE.
- 4.4. FABRICATORS MUST HAVE THEIR OWN METHOD OF ASSURING DIMENSIONS THAT MEET THE TOLERANCES AND HAVE
THEIR PRODUCTION APPLIED TO EACH PART. ALL DIMENSIONS EXCLUDING METRIC
DIMENSIONS TO BE SHOWN TO THE NEAREST 0.001 INCH.
- 4.5. FABRICATORS MUST FABRICATE COMPONENTS, EMBEDDED AND/OR BOLTED, FROM STEEL OR METAL SHIELDS, NOT
FIBER, MUST BE TO THE APPLICABLE CODES, OR MANUFACTURE TO THE APPLICABLE CODE.

Helmy A. Makar
Helmy A. Makar, P.E., Product Control Examiner
Product Control Division

2

NOTICE OF ACCEPTANCE, STANDARD CONDITIONS

- [illegible]

John J. H. K.

FOR THIS PURPOSE

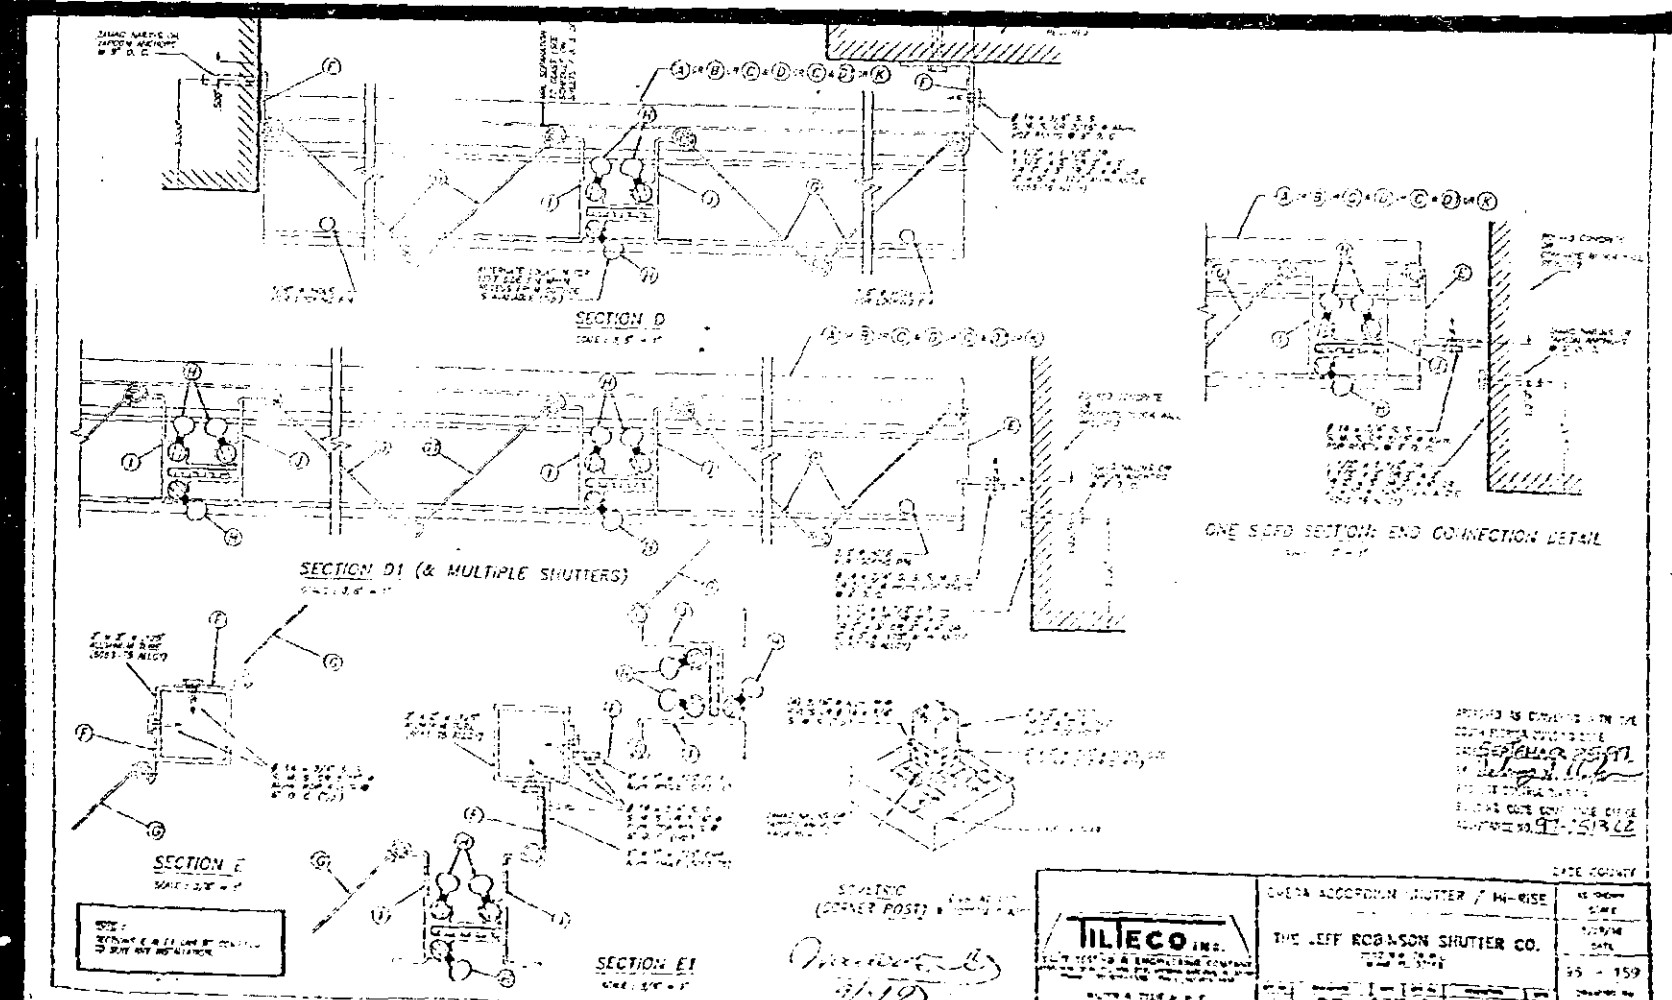
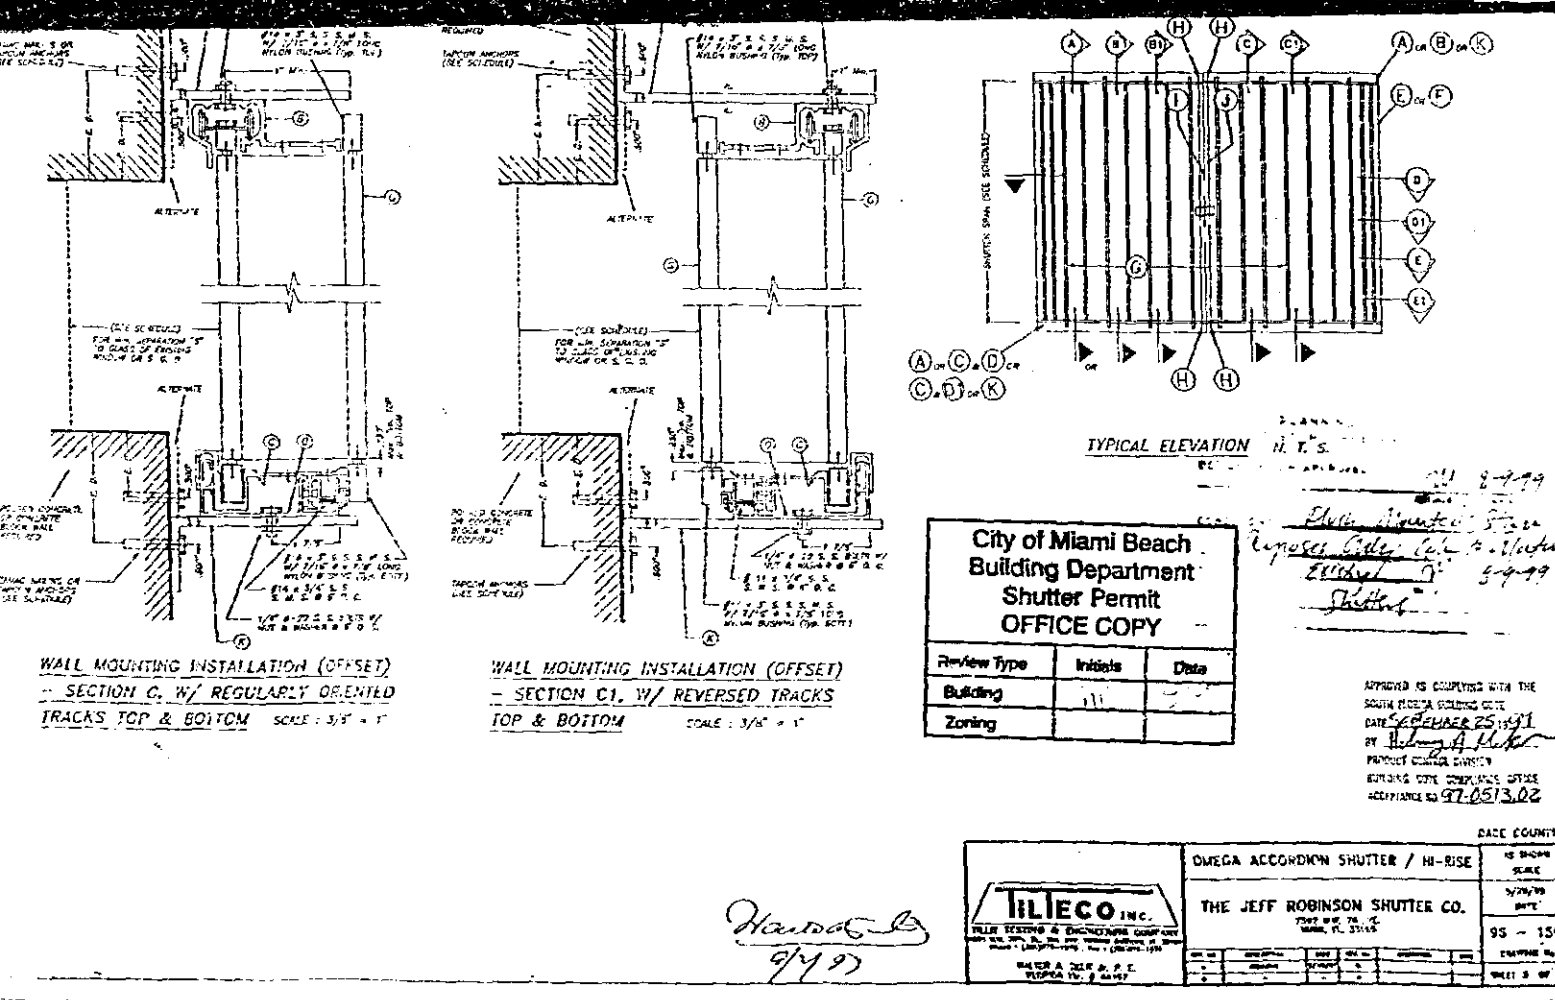
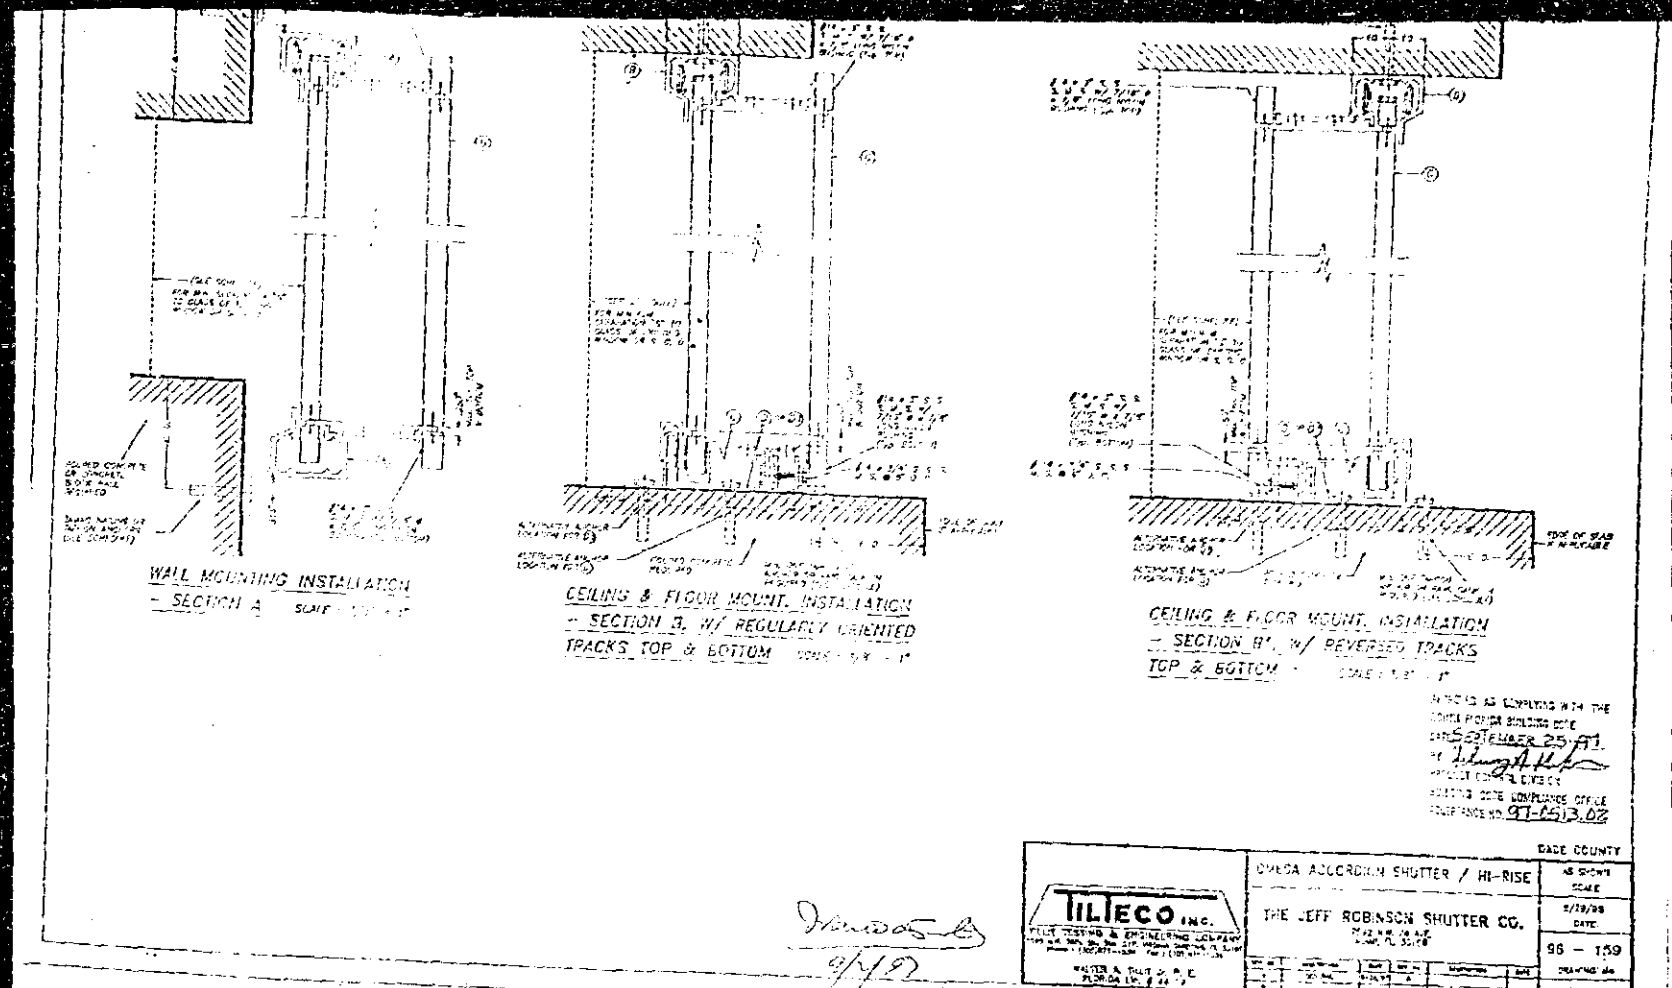
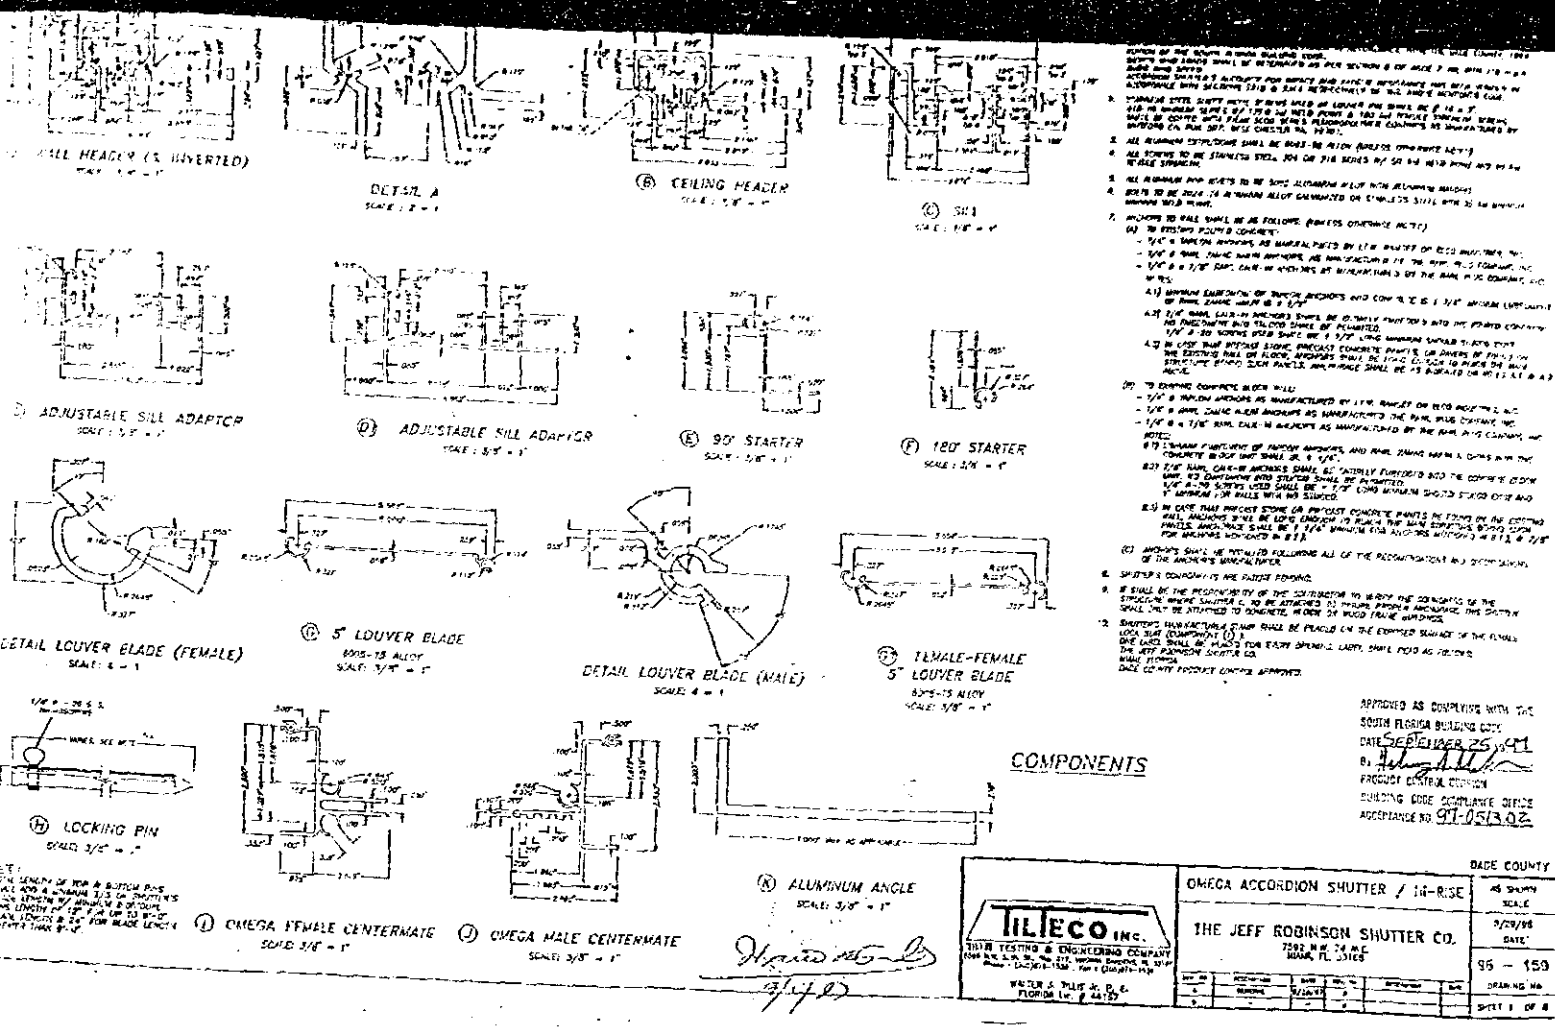


Diagram showing three alternative wall mounting installations (Alternative 1, 2, and 3) for Omega Accordion Shutters. The diagrams illustrate the shutter's attachment to a wall using various brackets and fasteners. Alternative 1 shows a standard wall mount, Alternative 2 shows a more complex bracket system, and Alternative 3 shows a different mounting configuration. Each diagram is labeled with its respective alternative number and includes detailed annotations regarding fastener placement and structural requirements.

WALL MOUNTING INSTALLATION
SECTION A
SCALE: 1/4" = 1'-0"

INSTALLATION DETAILS ON EXISTING
WOOD FRAME BUILDINGS

NOTE: 1. INSTALLATION MUST BE DONE BY A QUALIFIED PERSON. 2. THE SHUTTER MUST BE INSTALLED ON A WALL THAT IS AT LEAST 1/2" THICK. 3. THE SHUTTER MUST BE INSTALLED ON A WALL THAT IS NOT PART OF A LOAD-BEARING WALL. 4. THE SHUTTER MUST BE INSTALLED ON A WALL THAT IS NOT PART OF A WALL THAT IS SUBJECT TO VIBRATION. 5. THE SHUTTER MUST BE INSTALLED ON A WALL THAT IS NOT PART OF A WALL THAT IS SUBJECT TO CORROSION. 6. THE SHUTTER MUST BE INSTALLED ON A WALL THAT IS NOT PART OF A WALL THAT IS SUBJECT TO FLOODING. 7. THE SHUTTER MUST BE INSTALLED ON A WALL THAT IS NOT PART OF A WALL THAT IS SUBJECT TO COLLAPSE. 8. THE SHUTTER MUST BE INSTALLED ON A WALL THAT IS NOT PART OF A WALL THAT IS SUBJECT TO FIRE. 9. THE SHUTTER MUST BE INSTALLED ON A WALL THAT IS NOT PART OF A WALL THAT IS SUBJECT TO EXPLOSION. 10. THE SHUTTER MUST BE INSTALLED ON A WALL THAT IS NOT PART OF A WALL THAT IS SUBJECT TO OTHER HAZARDOUS CONDITIONS.

DATE COUNTY: 05-15-2019
SCALE: 1/4" = 1'-0"
SHEET 2 OF 2

Diagram showing two alternative ceiling and removable floor mounting installations (Alternative 1 and 2) for Omega Accordion Shutters. The diagrams illustrate the shutter's attachment to a ceiling and floor using various brackets and fasteners. Alternative 1 shows a ceiling mount, and Alternative 2 shows a floor mount. Each diagram is labeled with its respective alternative number and includes detailed annotations regarding fastener placement and structural requirements.

CEILING & REMOVABLE FLOOR MOUNTING INSTALLATION
SECTION B
SCALE: 1/4" = 1'-0"

INSTALLATION DETAILS ON EXISTING
WOOD FRAME BUILDINGS

NOTE: 1. INSTALLATION MUST BE DONE BY A QUALIFIED PERSON. 2. THE SHUTTER MUST BE INSTALLED ON A CEILING OR FLOOR THAT IS AT LEAST 1/2" THICK. 3. THE SHUTTER MUST BE INSTALLED ON A CEILING OR FLOOR THAT IS NOT PART OF A LOAD-BEARING WALL. 4. THE SHUTTER MUST BE INSTALLED ON A CEILING OR FLOOR THAT IS NOT PART OF A WALL THAT IS SUBJECT TO VIBRATION. 5. THE SHUTTER MUST BE INSTALLED ON A CEILING OR FLOOR THAT IS NOT PART OF A WALL THAT IS SUBJECT TO CORROSION. 6. THE SHUTTER MUST BE INSTALLED ON A CEILING OR FLOOR THAT IS NOT PART OF A WALL THAT IS SUBJECT TO FLOODING. 7. THE SHUTTER MUST BE INSTALLED ON A CEILING OR FLOOR THAT IS NOT PART OF A WALL THAT IS SUBJECT TO COLLAPSE. 8. THE SHUTTER MUST BE INSTALLED ON A CEILING OR FLOOR THAT IS NOT PART OF A WALL THAT IS SUBJECT TO FIRE. 9. THE SHUTTER MUST BE INSTALLED ON A CEILING OR FLOOR THAT IS NOT PART OF A WALL THAT IS SUBJECT TO EXPLOSION. 10. THE SHUTTER MUST BE INSTALLED ON A CEILING OR FLOOR THAT IS NOT PART OF A WALL THAT IS SUBJECT TO OTHER HAZARDOUS CONDITIONS.

DATE COUNTY: 05-15-2019
SCALE: 1/4" = 1'-0"
SHEET 2 OF 2

Table with 10 columns: SHUTTER SIZE (W x H), WALL THICKNESS, WALL MATERIAL, WALL CONDITION, WALL MOUNTING METHOD, WALL MOUNTING LOCATION, WALL MOUNTING FASTENERS, WALL MOUNTING ANCHORS, WALL MOUNTING BRACKETS, WALL MOUNTING BOLTS. The table provides detailed specifications for wall mounting installations, including dimensions, materials, and fastener types. It is organized into two main sections: WALL MOUNTING (A) and CEILING & REMOVABLE FLOOR MOUNTING (B). Each section contains a table of specifications for different shutter sizes and wall conditions. The table is labeled with its respective alternative number and includes detailed annotations regarding fastener placement and structural requirements.

DATE COUNTY: 05-15-2019
SCALE: 1/4" = 1'-0"
SHEET 2 OF 2

Table with 10 columns: SHUTTER SIZE (W x H), WALL THICKNESS, WALL MATERIAL, WALL CONDITION, WALL MOUNTING METHOD, WALL MOUNTING LOCATION, WALL MOUNTING FASTENERS, WALL MOUNTING ANCHORS, WALL MOUNTING BRACKETS, WALL MOUNTING BOLTS. The table provides detailed specifications for wall mounting installations, including dimensions, materials, and fastener types. It is organized into two main sections: WALL MOUNTING (A) and CEILING & REMOVABLE FLOOR MOUNTING (B). Each section contains a table of specifications for different shutter sizes and wall conditions. The table is labeled with its respective alternative number and includes detailed annotations regarding fastener placement and structural requirements.

DATE COUNTY: 05-15-2019
SCALE: 1/4" = 1'-0"
SHEET 2 OF 2