

PREVIOUSLY APPROVED

REVISIONS / SUBMISSIONS	
1	.
2	.
3	.
4	.
5	.
6	.
7	.
8	.
9	.
10	.
11	.
12	.

1227

ALL DRAWINGS AND WRITTEN MATERIAL APPEARING HEREIN CONSTITUTE THE ORIGINAL AND UNPUBLISHED WORK OF KOB KARP P.A. AND MAY NOT BE REPRODUCED, COPIED, OR DISCLOSED WITHOUT THE EXPRESS WRITTEN CONSENT OF KOB KARP ARCHITECTURE & INTERIOR DESIGN, INC. (C) 2012.

COLLINS PARK HOTEL

2000 PARK AVENUE
MIAMI BEACH, FLORIDA


DEMOLITION PLAN

LEVEL 2

KOB KARP
Lic. # AR0012578

ARCHITECTURE
INTERIOR DESIGN
PLANNING

AIA ASID NCARB
2915 Biscayne Boulevard
Suite 200
Miami, Florida 33137
Tel: 305.573.8118
Fax: 305.573.2766
WWW.KOBKARP.COM

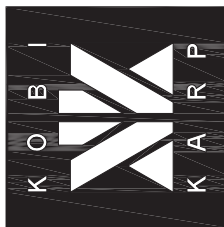

DRAWN BY: JC, MC
CHECKED BY: KKAID
DATE: 04/20/2012

D2.00

21st ST (JOSE MARTI ST)

PARK AVE (FORMERLY KNOWN AS SHERIDAN AVE.)

20th ST

DEMOLITION PLAN- LEVEL 2

1/16" = 1'-0"

REPLACE ALL EXISTING WINDOWS
MATCH HISTORIC CONFIGURATION

EXISTING PARTITION
WALLS TO BE
DEMOLISHED

ALL INTERIOR AND
EXTERIOR EXISTING
DOORS TO BE
REMOVED

PORTIONS OF WALL BELOW
WINDOW SILL TO BE REMOVED TO
ALLOW FOR FULL LENGTH WINDOW
OR DOOR, REFER TO ELEVATIONS
FOR DETAILS.

EXISTING PARTITION
WALLS TO BE
DEMOLISHED

ALL INTERIOR AND
EXTERIOR EXISTING
DOORS TO BE
REMOVED

EXISTING
STRUCTURE TO BE
REMOVED

REPLACE ALL EXISTING WINDOWS
MATCH HISTORIC CONFIGURATION

EXISTING PARTITION
WALLS TO BE
DEMOLISHED

ALL INTERIOR AND
EXTERIOR EXISTING
DOORS TO BE
REMOVED

REPLACE ALL EXISTING
WINDOWS MATCH
HISTORIC CONFIGURATION

REPLACE ALL EXISTING
WINDOWS MATCH
HISTORIC CONFIGURATION

REPLACE ALL EXISTING
WINDOWS MATCH
HISTORIC CONFIGURATION

REPLACE ALL EXISTING
WINDOWS MATCH
HISTORIC CONFIGURATION

ALL INTERIOR AND
EXTERIOR EXISTING
DOORS TO BE REMOVED

EXIST. WINDOW
TO BE REMOVED
(FUTURE
CORRIDOR)

REPLACE ALL EXISTING
WINDOWS MATCH
HISTORIC CONFIGURATION

EXISTING PARTITION
WALLS TO BE
DEMOLISHED

REPLACE ALL EXISTING
WINDOWS MATCH
HISTORIC CONFIGURATION

EXISTING PARTITION
WALLS TO BE
DEMOLISHED

PORTIONS OF WALL BELOW
WINDOW SILL TO BE REMOVED TO
ALLOW FOR FULL LENGTH WINDOW
OR DOOR, REFER TO ELEVATIONS
FOR DETAILS.

EXISTING PARTITION
WALLS TO BE
DEMOLISHED

ALL INTERIOR AND
EXTERIOR EXISTING
DOORS TO BE
REMOVED

PORTIONS OF WALL BELOW
WINDOW SILL TO BE REMOVED TO
ALLOW FOR FULL LENGTH WINDOW
OR DOOR, REFER TO ELEVATIONS
FOR DETAILS.

EXISTING PARTITION
WALLS TO BE
DEMOLISHED

LEGEND




EXISTING STRUCTURE TO BE COMPLETELY DEMOLISHED INCLUSIVE BUT
NOT LIMITED TO THE FOLLOWING: FOUNDATIONS, EXTERIOR AND INTERIOR
WALLS, FLOORS, ROOF, PLUMBING, MECHANICAL AND ELECTRICAL
SYSTEMS, ETC...

ADJACENT LOAD BEARING WALLS AND ELEVATED FLOORS AND ROOF THAT
ARE TO REMAIN SHALL BE BRACED AND SHORED AS DIRECTED BY
CERTIFIED AND LICENSED STRUCTURAL ENGINEER U.O.N.



EXISTING MEANS OF EGRESS STAIRS TO REMAIN AND BE REFURBISHED TO
COMPLY W/CURRENT NFPA-101 LIFE-SAFETY CODE AND FFPC.

(FORMERLY KNOWN AS
WASHINGTON AVE
MIAMI AVENUE)

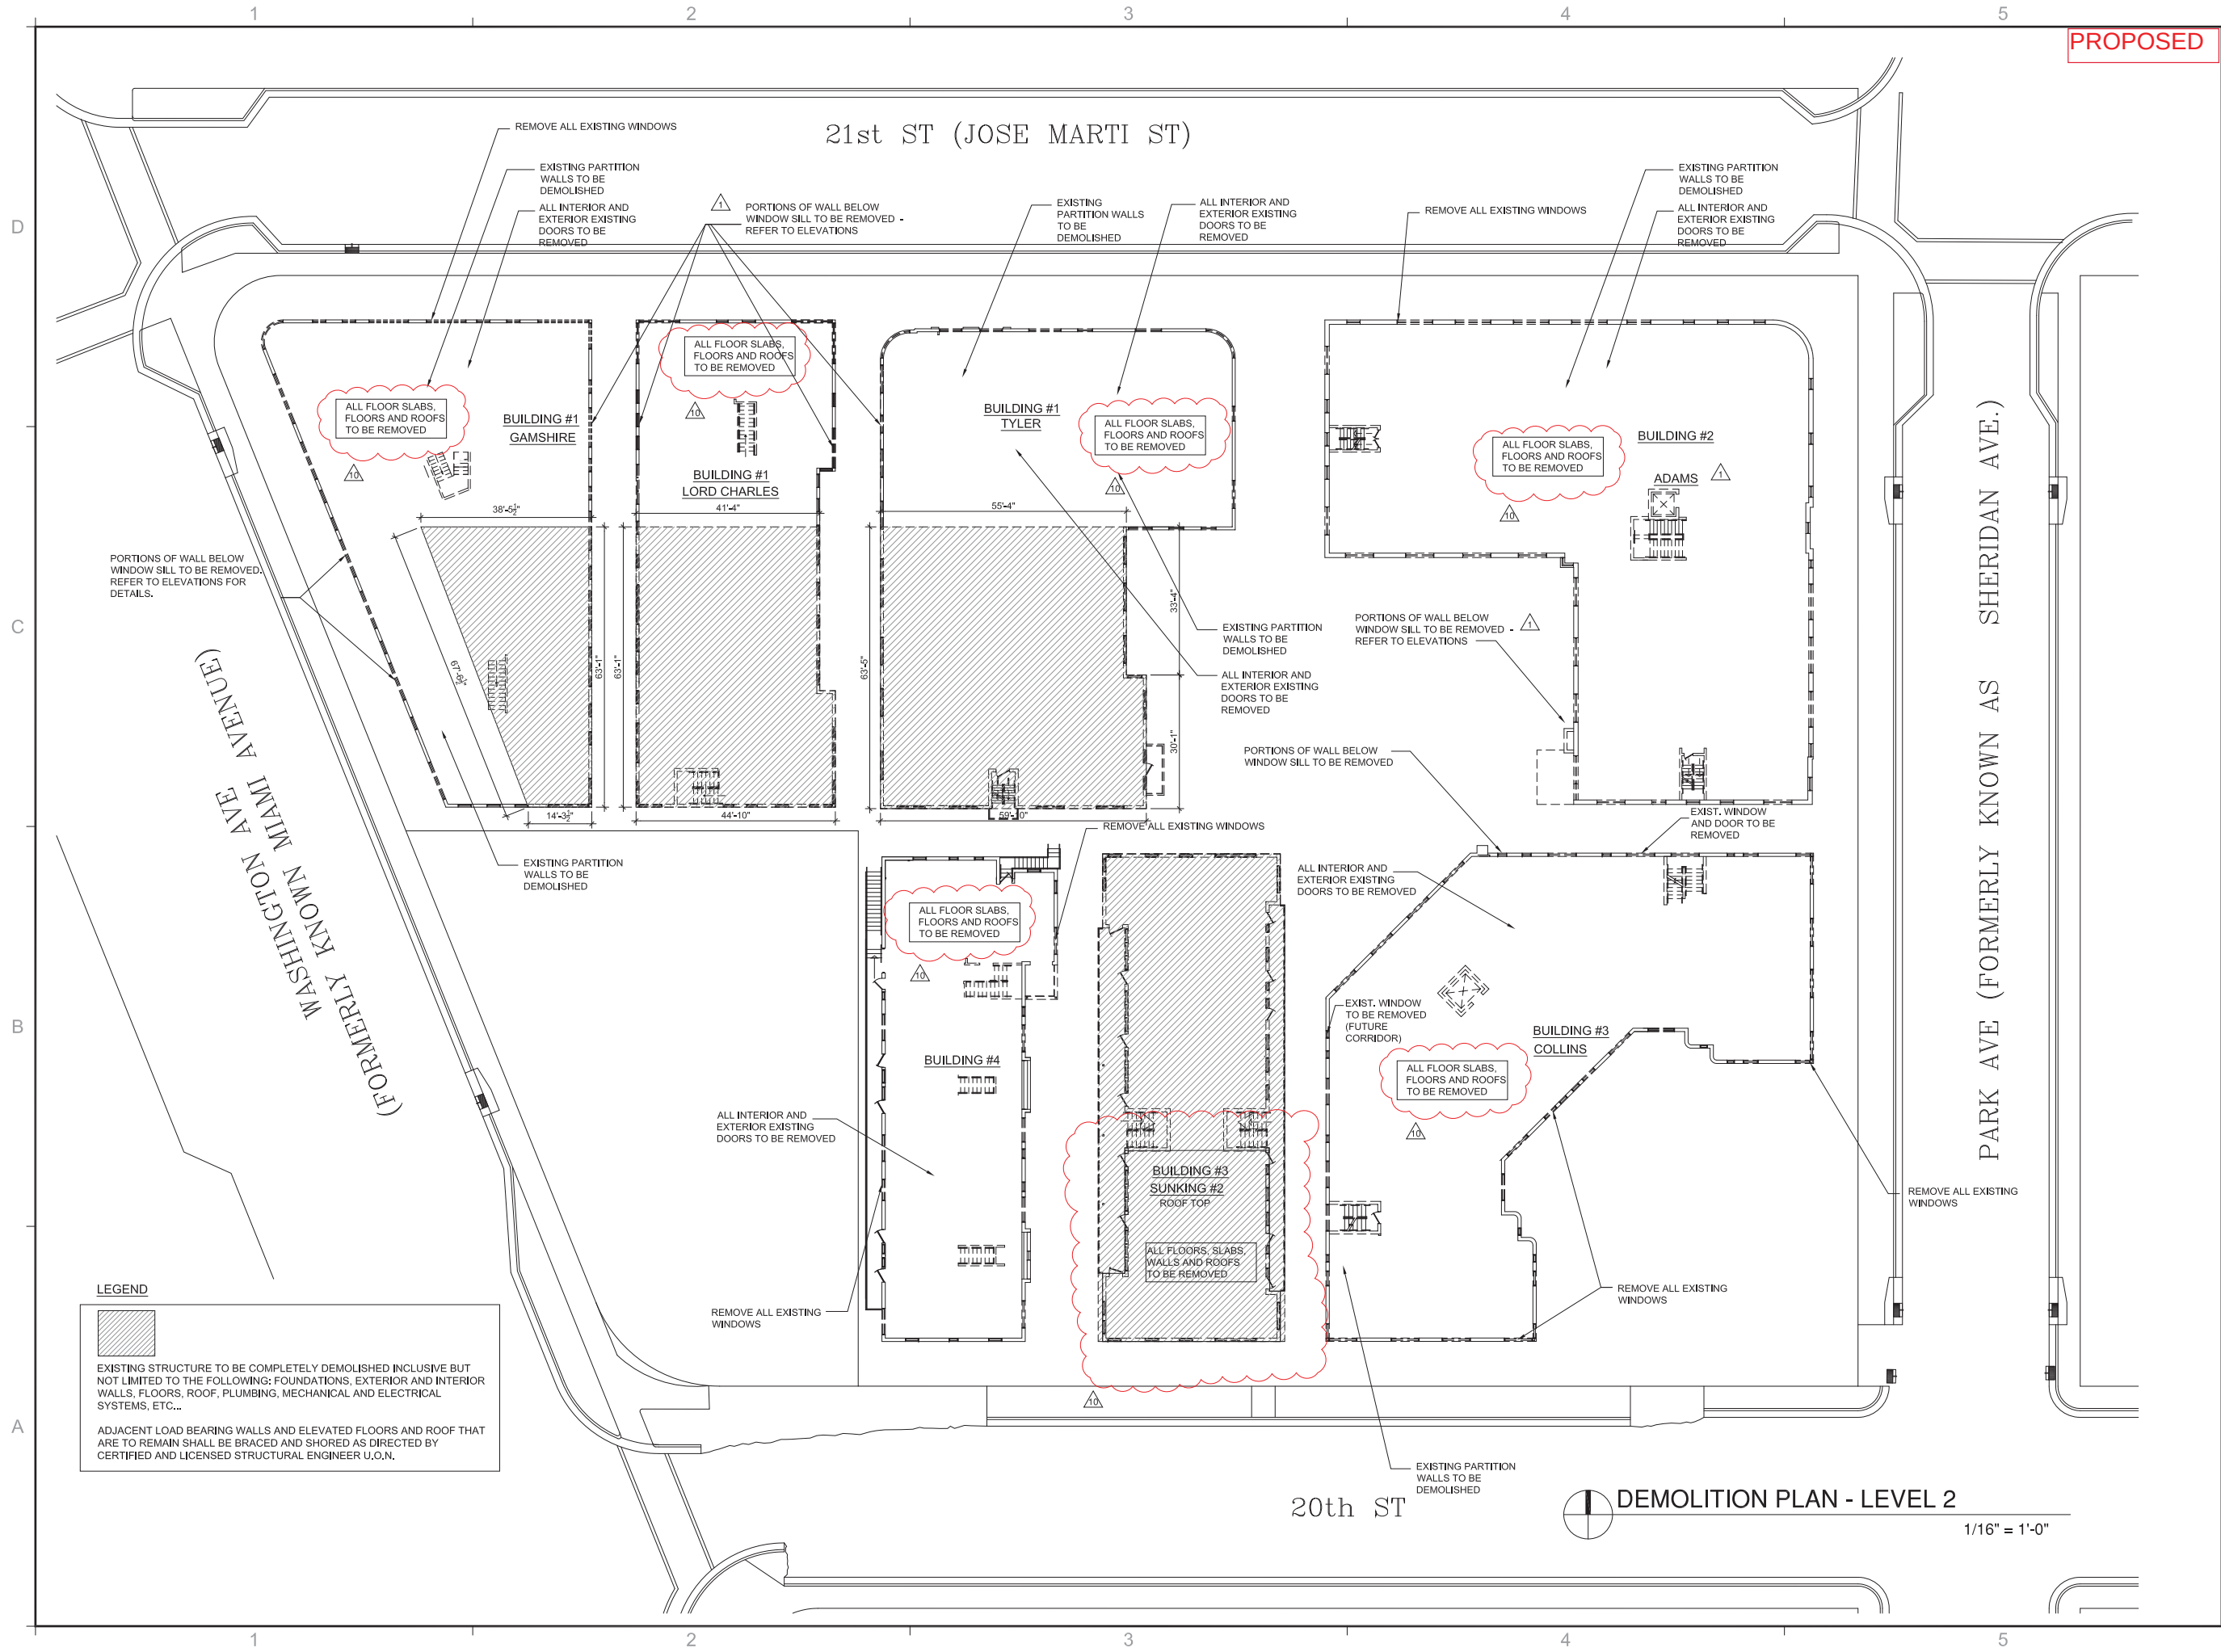

REVISIONS / SUBMISSIONS		
1	REVISION 1	12-06-13
2	REVISION 2	03-21-14
3	REVISION 3	06-23-14
10	ADDENDUM	06-20-18

1227


ALL DRAWINGS AND WRITTEN MATERIAL APPEARING HEREIN CONSTITUTE THE ORIGINAL AND UNPUBLISHED WORK OF KOB KARP AND MAY NOT BE REPRODUCED, COPIED, OR DISCLOSED WITHOUT THE EXPRESS WRITTEN CONSENT OF KOB KARP ARCHITECTURE & INTERIOR DESIGN, INC. (K.A.I.D.)

COLLINS PARK HOTEL

2000 PARK AVENUE
MIAMI BEACH, FLORIDA

DEMOLITION PLAN

LEVEL 2

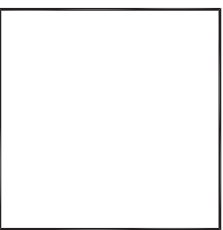


KOB KARP

Lic. # AR0012578


**ARCHITECTURE
INTERIOR DESIGN
PLANNING**

AIA ASID NCARB

2915 Biscayne Boulevard
Suite 205
Miami, Florida 33137
Tel: 305.573.8118
Fax: 305.573.3766
WWW.KOBKARP.COM

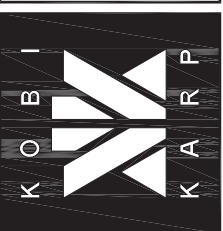

DRAWN BY:	KK/AD
CHECKED BY:	KK/AD
DATE:	SEPT 21 2016
D2.00	

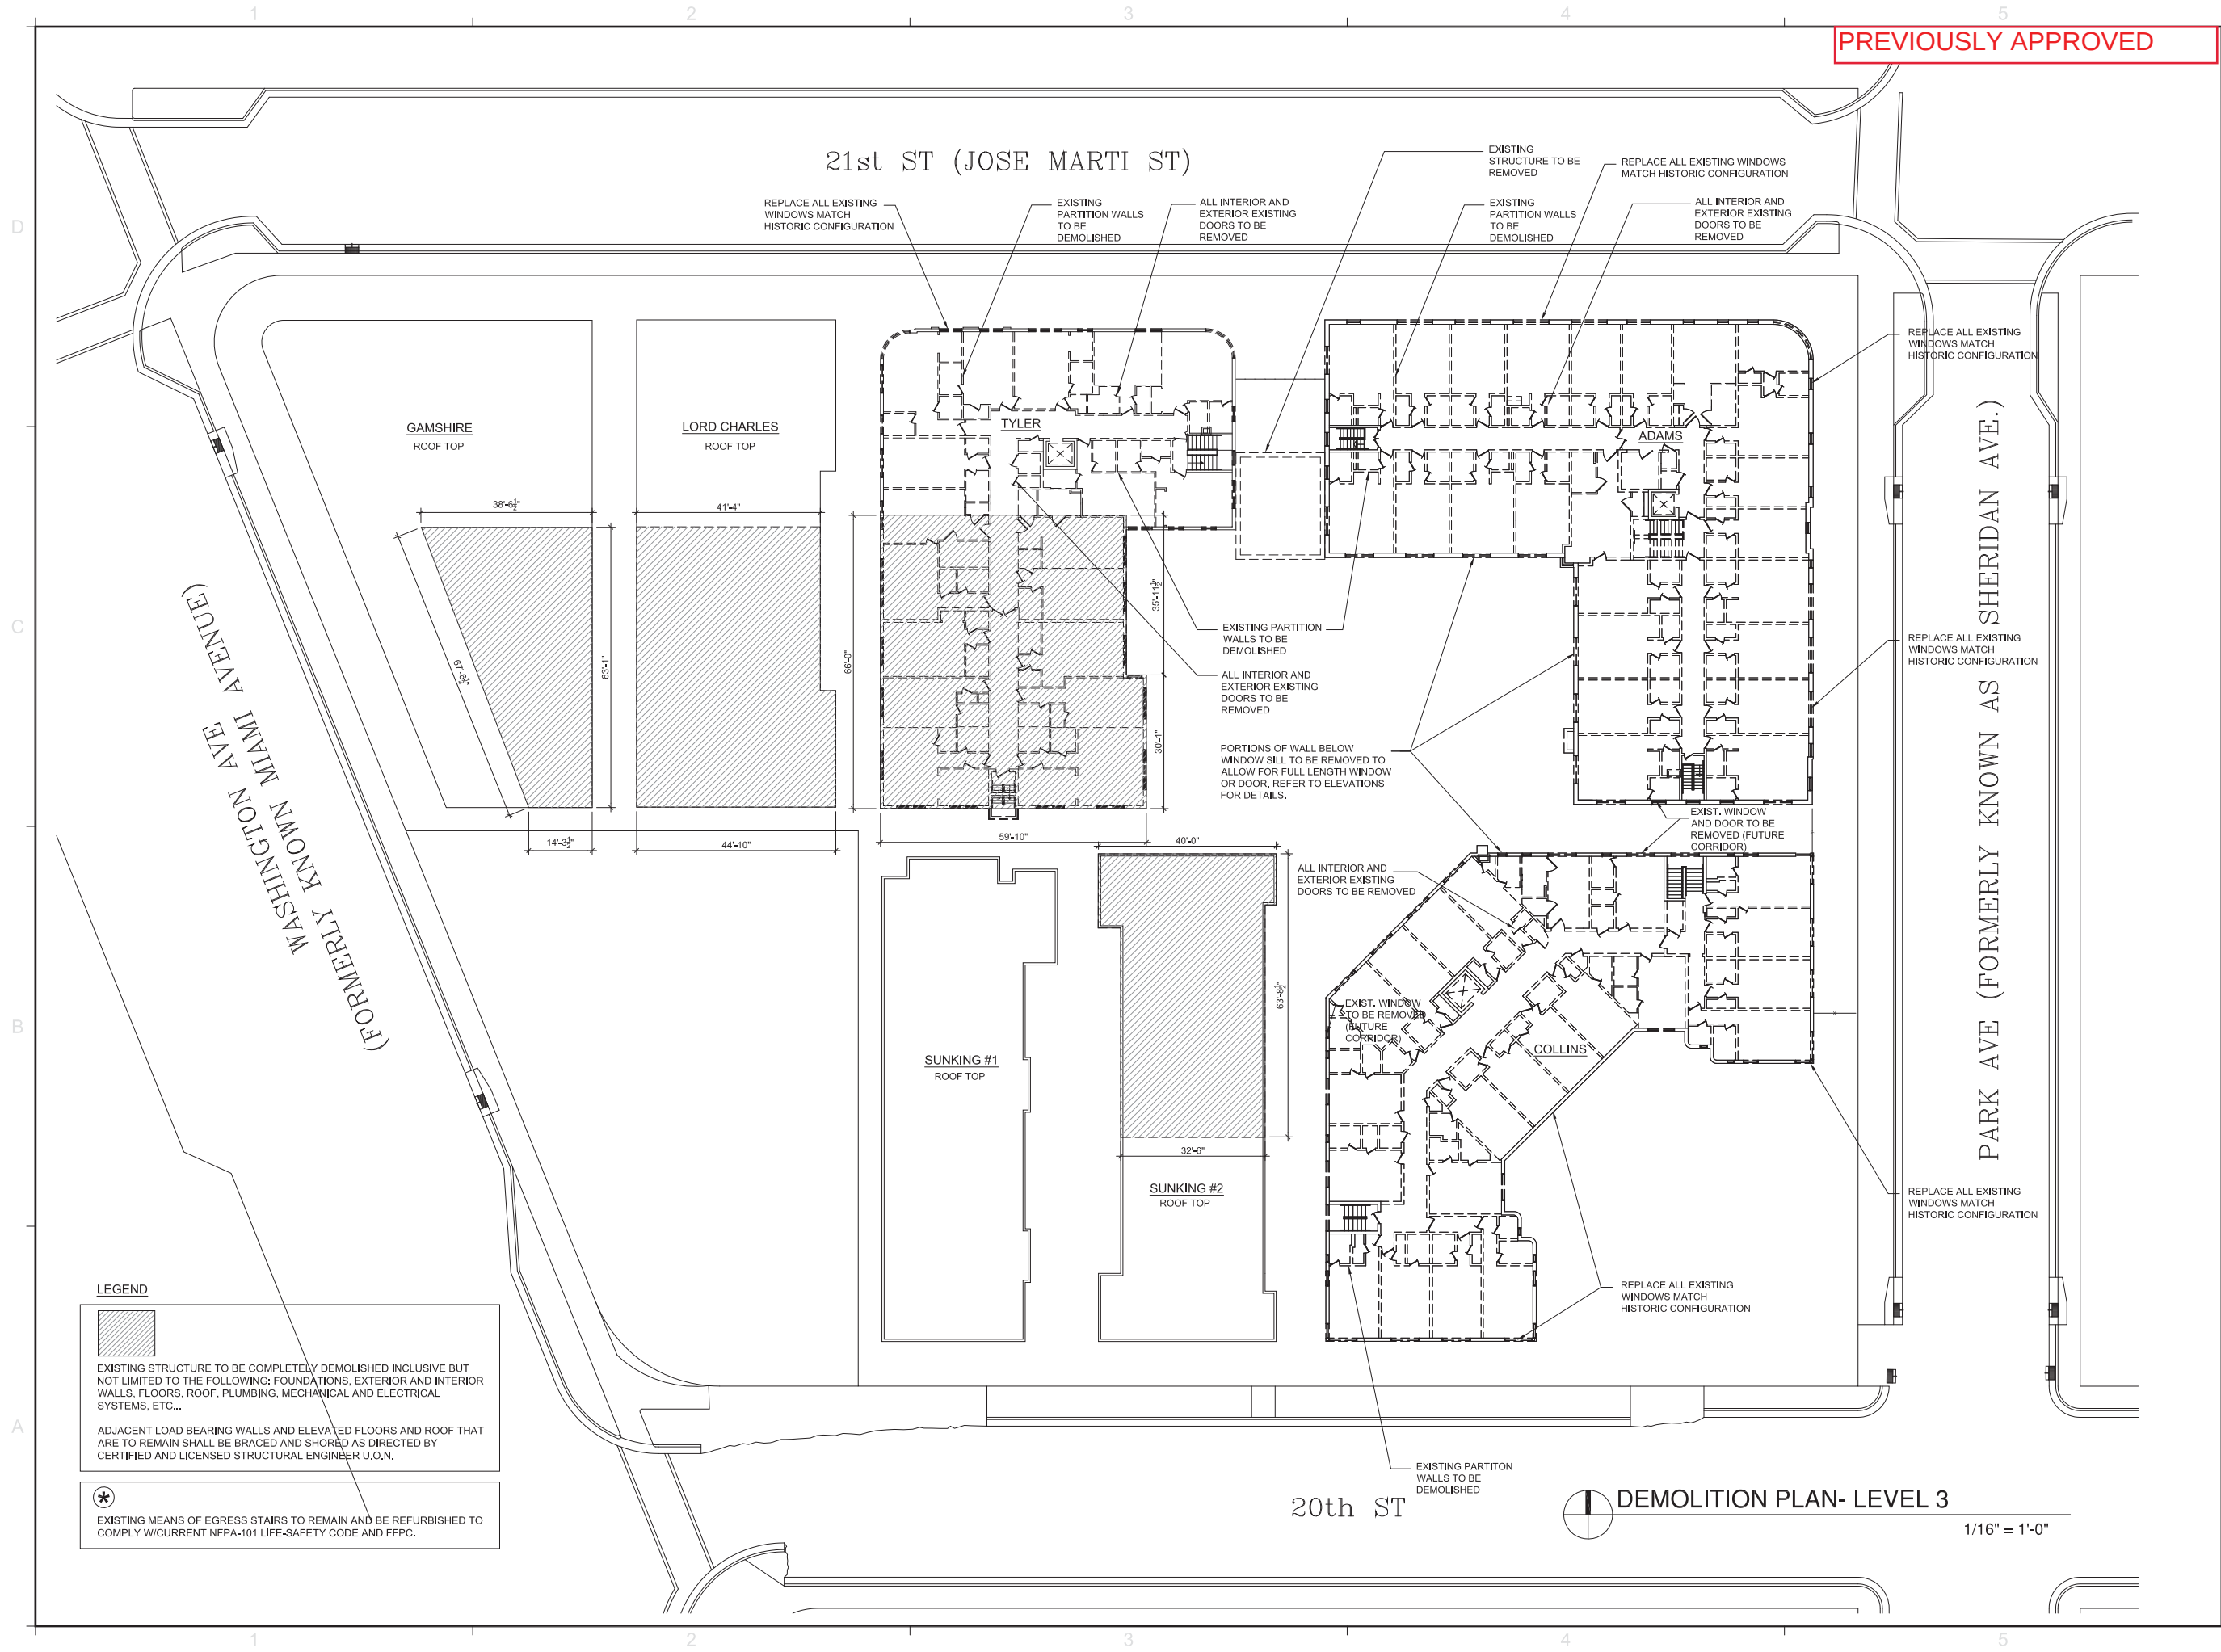

PREVIOUSLY APPROVED

REVISIONS / SUBMISSIONS	
1	.
2	.
3	.
4	.
5	.
6	.
7	.
8	.
9	.
10	.
11	.
12	.

1227

ALL DRAWINGS AND WRITTEN MATERIAL APPEARING HEREIN CONSTITUTE THE ORIGINAL AND UNPUBLISHED WORK OF KOB KARP, P.A., AND MAY NOT BE REPRODUCED, COPIED, OR DISCLOSED WITHOUT THE EXPRESS WRITTEN CONSENT OF KOB KARP, ARCHITECTURE & INTERIOR DESIGN, INC., INC. © 2011.

COLLINS PARK HOTEL

2000 PARK AVENUE
MIAMI BEACH, FLORIDA

DEMOLITION PLAN

LEVEL 3


KOB KARP
Lic. # AR0012578

ARCHITECTURE
INTERIOR DESIGN
PLANNING

AIA ASID NCARB


2915 Brickman Boulevard
Suite 200
Miami, Florida 33137
Tel: 305.573.8118
Fax: 305.573.3766

WWW.KOBKARP.COM

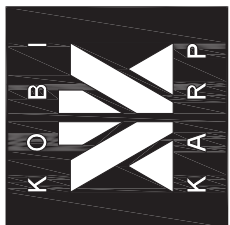

DRAWN BY: JC, MC
CHECKED BY: KKAID
DATE: 04/20/2012

D3.00

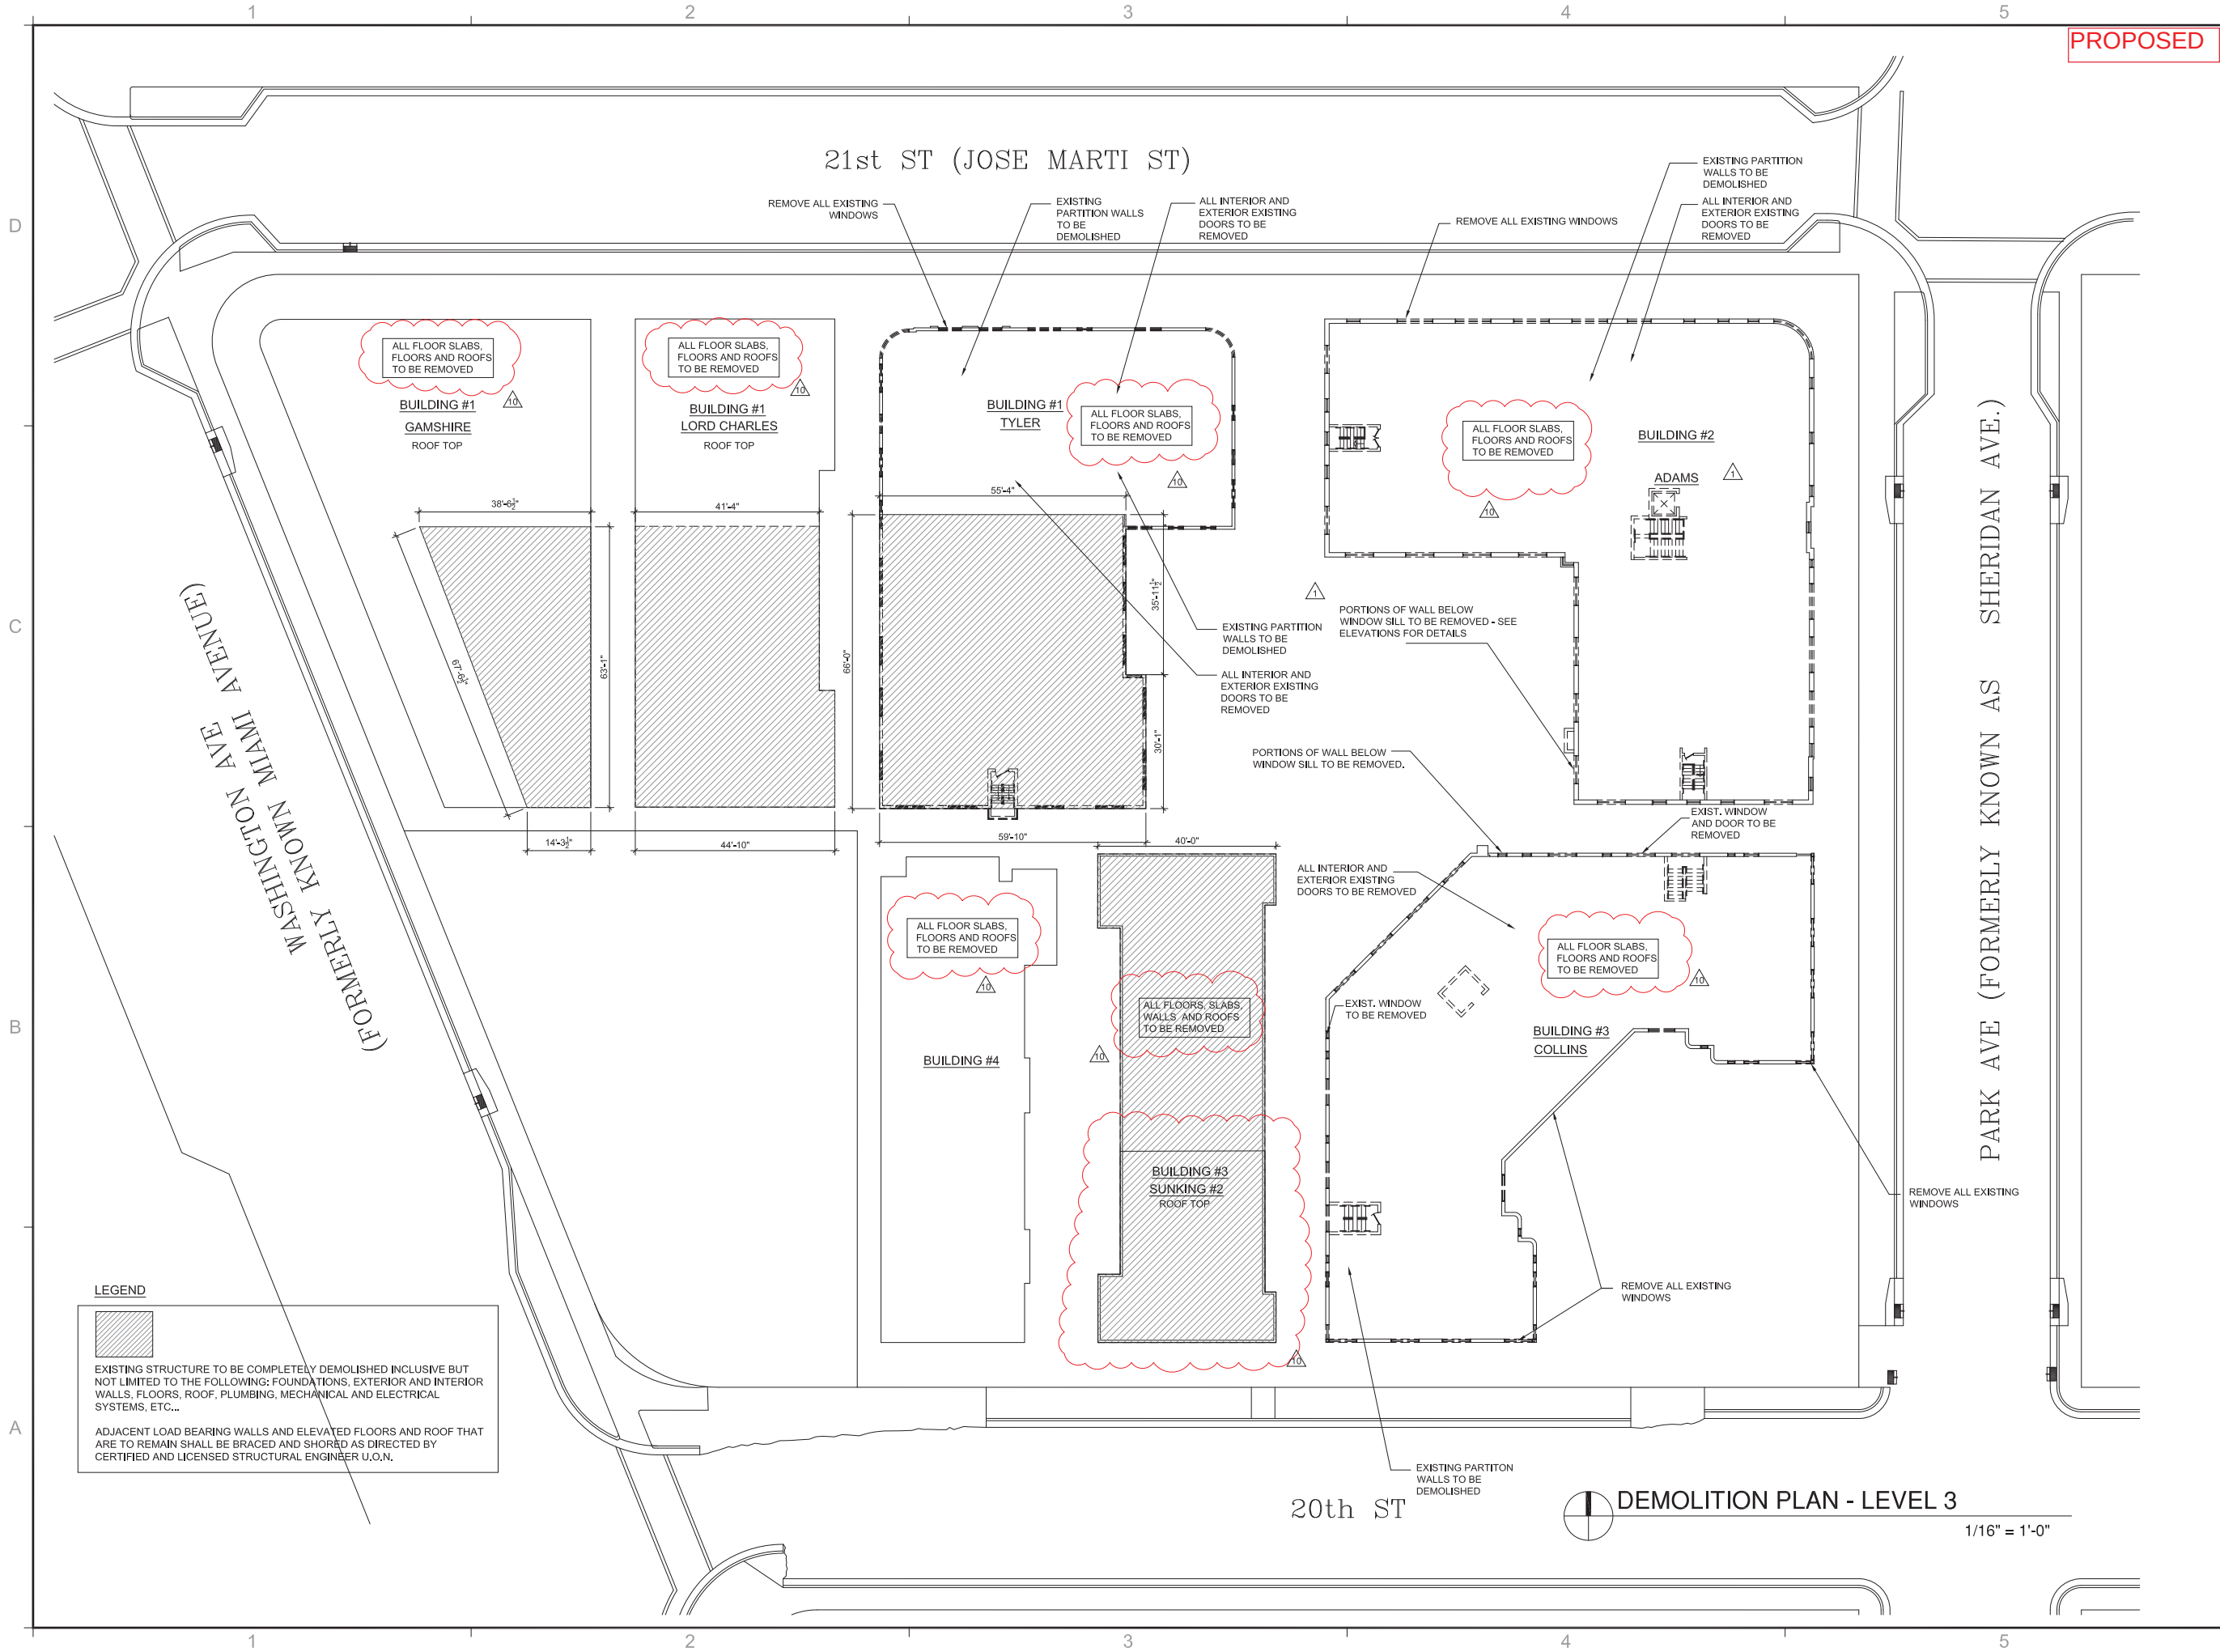


REVISIONS / SUBMISSIONS		
1	REVISION 1	12-06-13
2	REVISION 2	03-21-14
3	REVISION 3	06-23-14
10	ADDENDUM	06-20-18

1227

ALL DRAWINGS AND WRITTEN MATERIAL APPEARING HEREIN, CONSTITUTE THE ORIGINAL AND UNPUBLISHED WORK OF KOB KARP INC. AND MAY NOT BE REPRODUCED, COPIED, OR DISCLOSED WITHOUT THE EXPRESS WRITTEN CONSENT OF KOB KARP ARCHITECTURE & INTERIOR DESIGN, INC. (C) 2016

COLLINS PARK HOTEL
2000 PARK AVENUE
MIAMI BEACH, FLORIDA

DEMOLITION PLAN
LEVEL 3

 

ARCHITECTURE
INTERIOR DESIGN
PLANNING

AIA ASID NCARB
2915 Brickyard Boulevard
Suite 205
Miami, Florida 33137
O: 305.573.8118
F: 305.573.3766
WWW.KOBKARP.COM

K O B I
K A R P


K O B I K A R P
Lic. # AR0012578

ARCHITECTURE
INTERIOR DESIGN
PLANNING

AIA ASID NCARB
2915 Brickyard Boulevard
Suite 205
Miami, Florida 33137
O: 305.573.8118
F: 305.573.3766
WWW.KOBKARP.COM


K O B I
K A R P

K O B I K A R P
Lic. # AR0012578

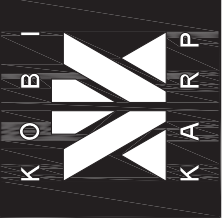

DRAWN BY:	KK/AD
CHECKED BY:	KK/AD
DATE:	SEPT 21 2016

D3.00

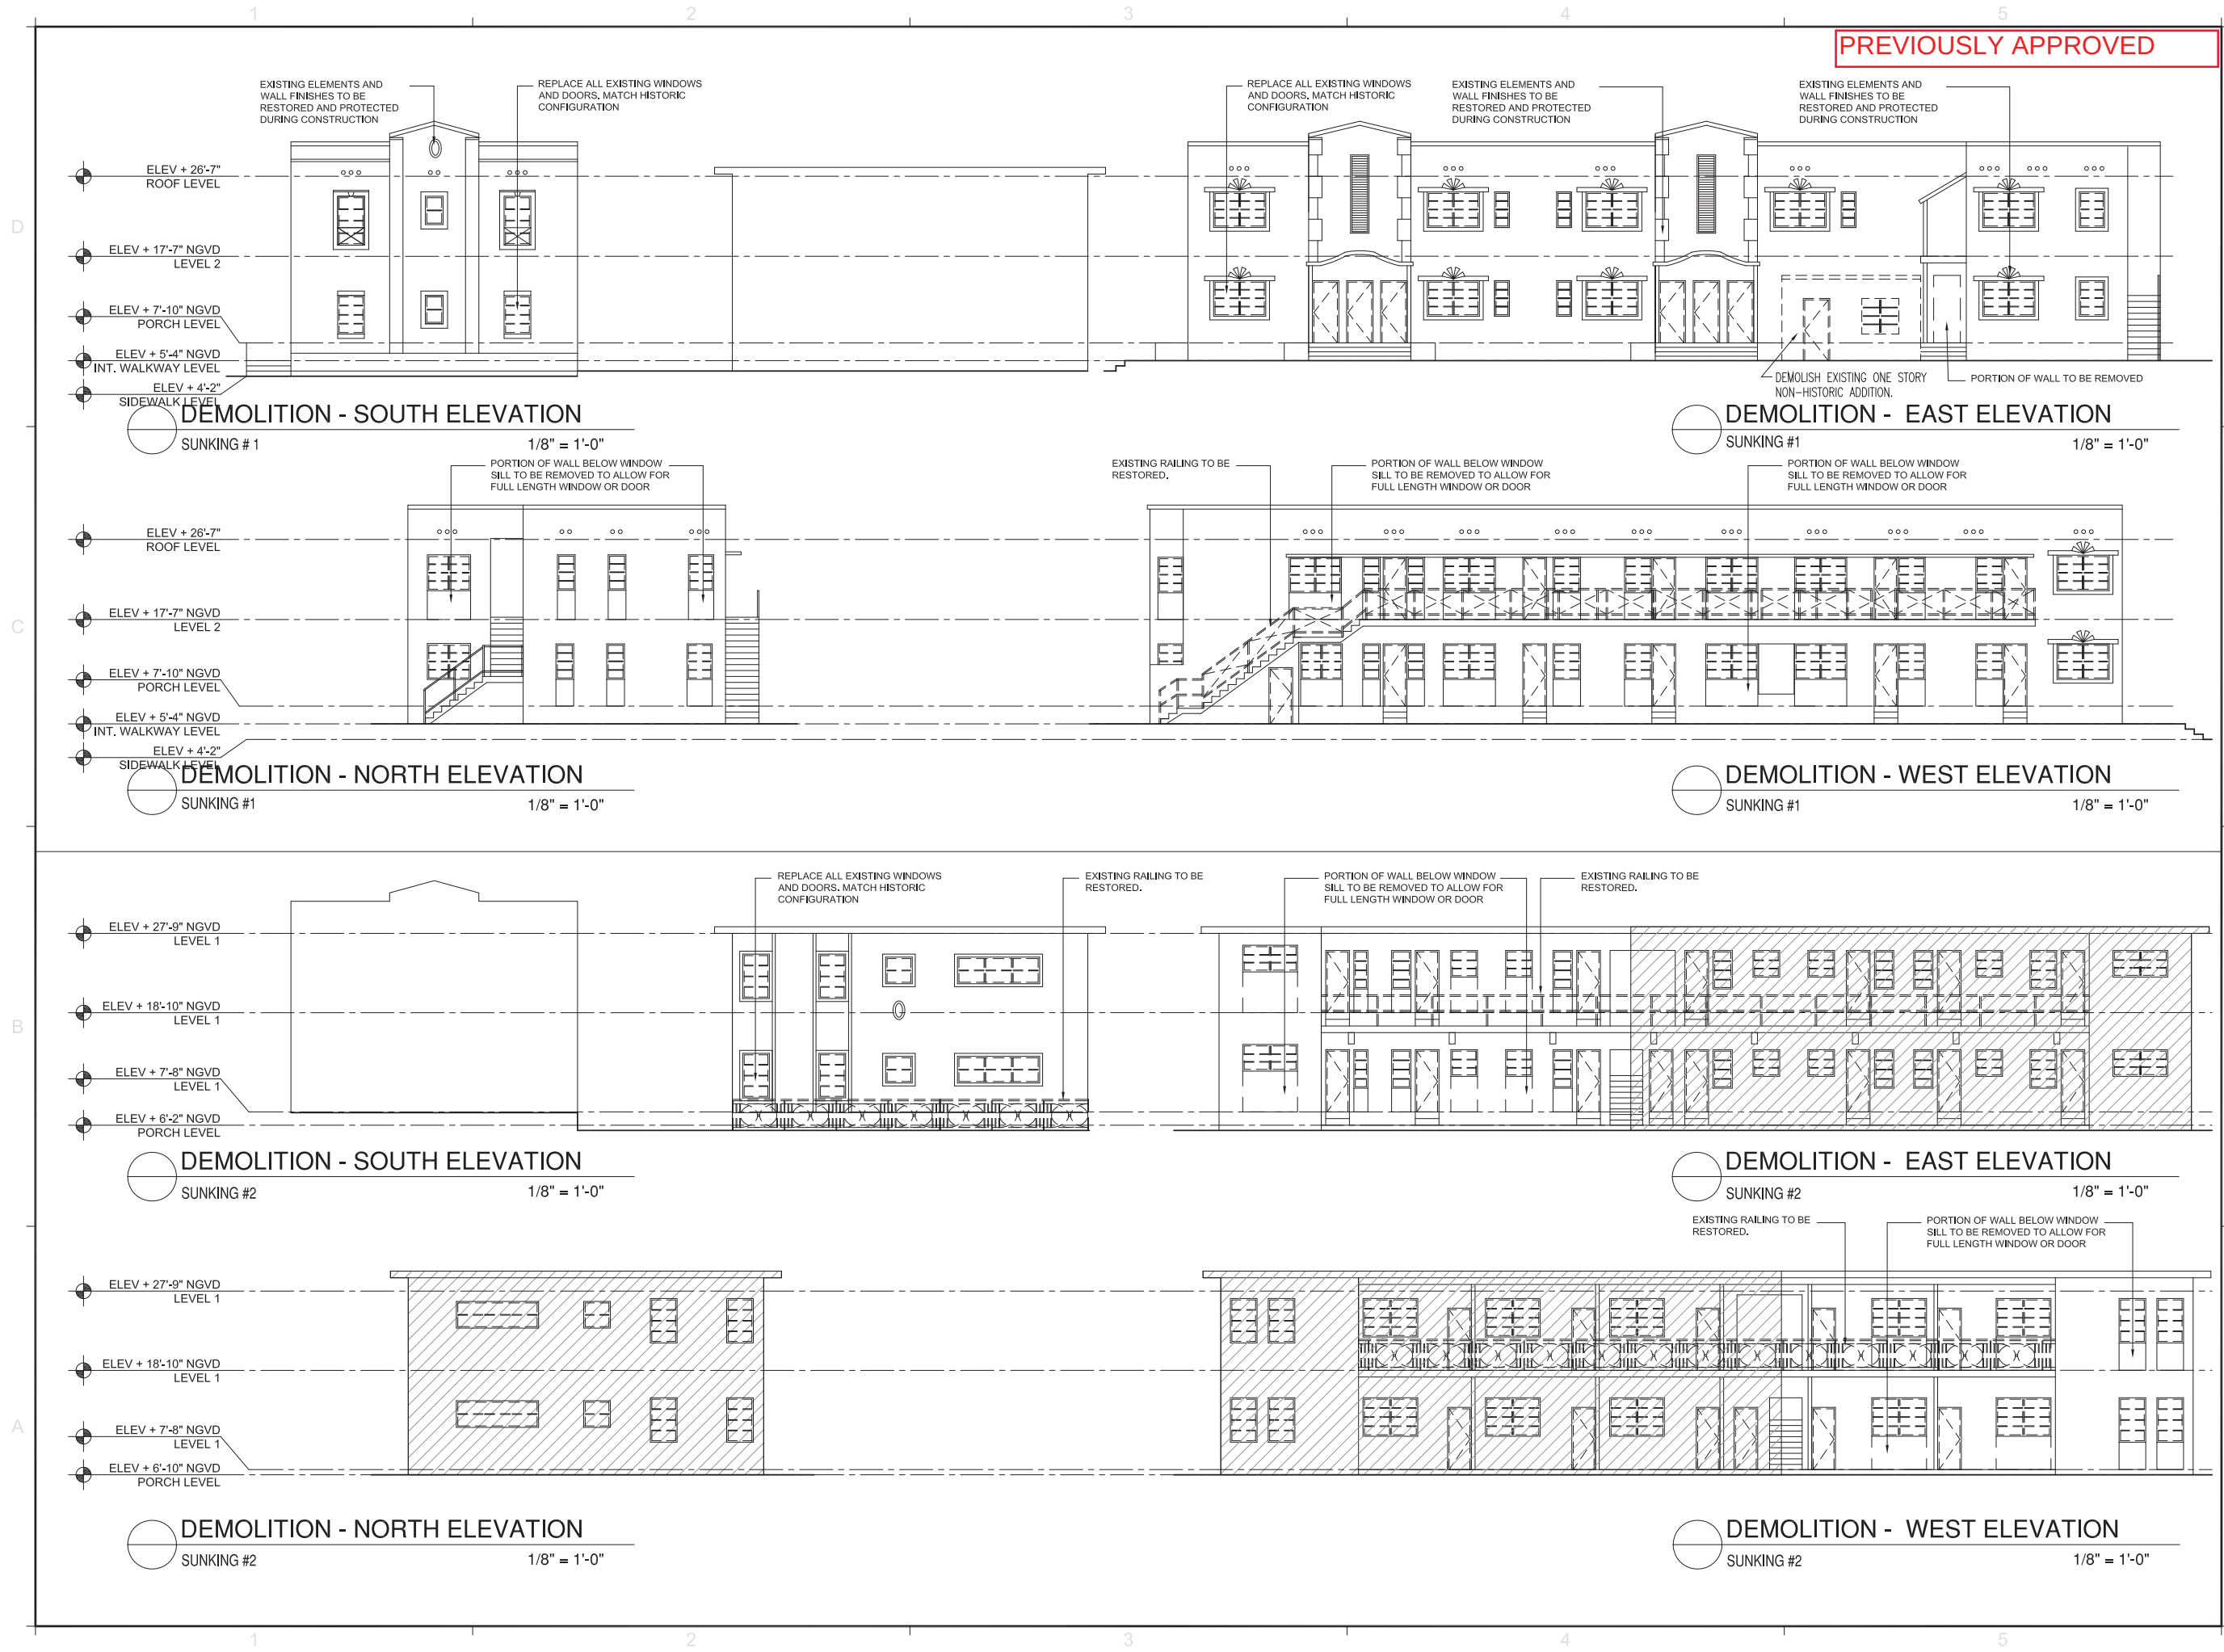

PREVIOUSLY APPROVED

REVISIONS / SUBMISSIONS		
1	.	.
2	.	.
3	.	.
4	.	.
5	.	.
6	.	.
7	.	.
8	.	.
9	.	.
10	.	.
11	.	.
12	.	.

1227

ALL DRAWINGS AND WRITTEN MATERIAL APPEARING HEREIN CONSTITUTE THE ORIGINAL AND UNPUBLISHED WORK OF KOBİ KARP INC. AND MAY NOT BE REPRODUCED, COPIED, OR DISCLOSED WITHOUT THE EXPRESS WRITTEN CONSENT OF KOBİ KARP ARCHITECTURE & INTERIOR DESIGN INC. (C) 2012


COLLINS PARK HOTEL

2000 PARK AVENUE

MIAMI BEACH, FLORIDA

DEMOLITION - SUNKING 1&2

ELEVATIONS

 

ARCHITECTURE

INTERIOR DESIGN

PLANNING

AIA

ASID

NCARB

2915 Brickyard Boulevard

Suite 205

Miami, Florida 33137

Or 305.573.8118

F 305.573.2766

WWW.KOBİKARP.COM

KOBİ KARP
Lic. # AR0012578

ARCHITECTURE

INTERIOR DESIGN

PLANNING

AIA

ASID

NCARB

2915 Brickyard Boulevard


Suite 205

Miami, Florida 33137

Or 305.573.8118


F 305.573.2766

WWW.KOBİKARP.COM

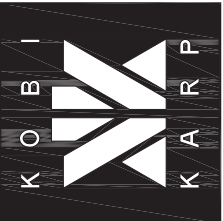

DRAWN BY:	JC, MC
CHECKED BY:	KK/AD
DATE:	04/20/2012

D.205

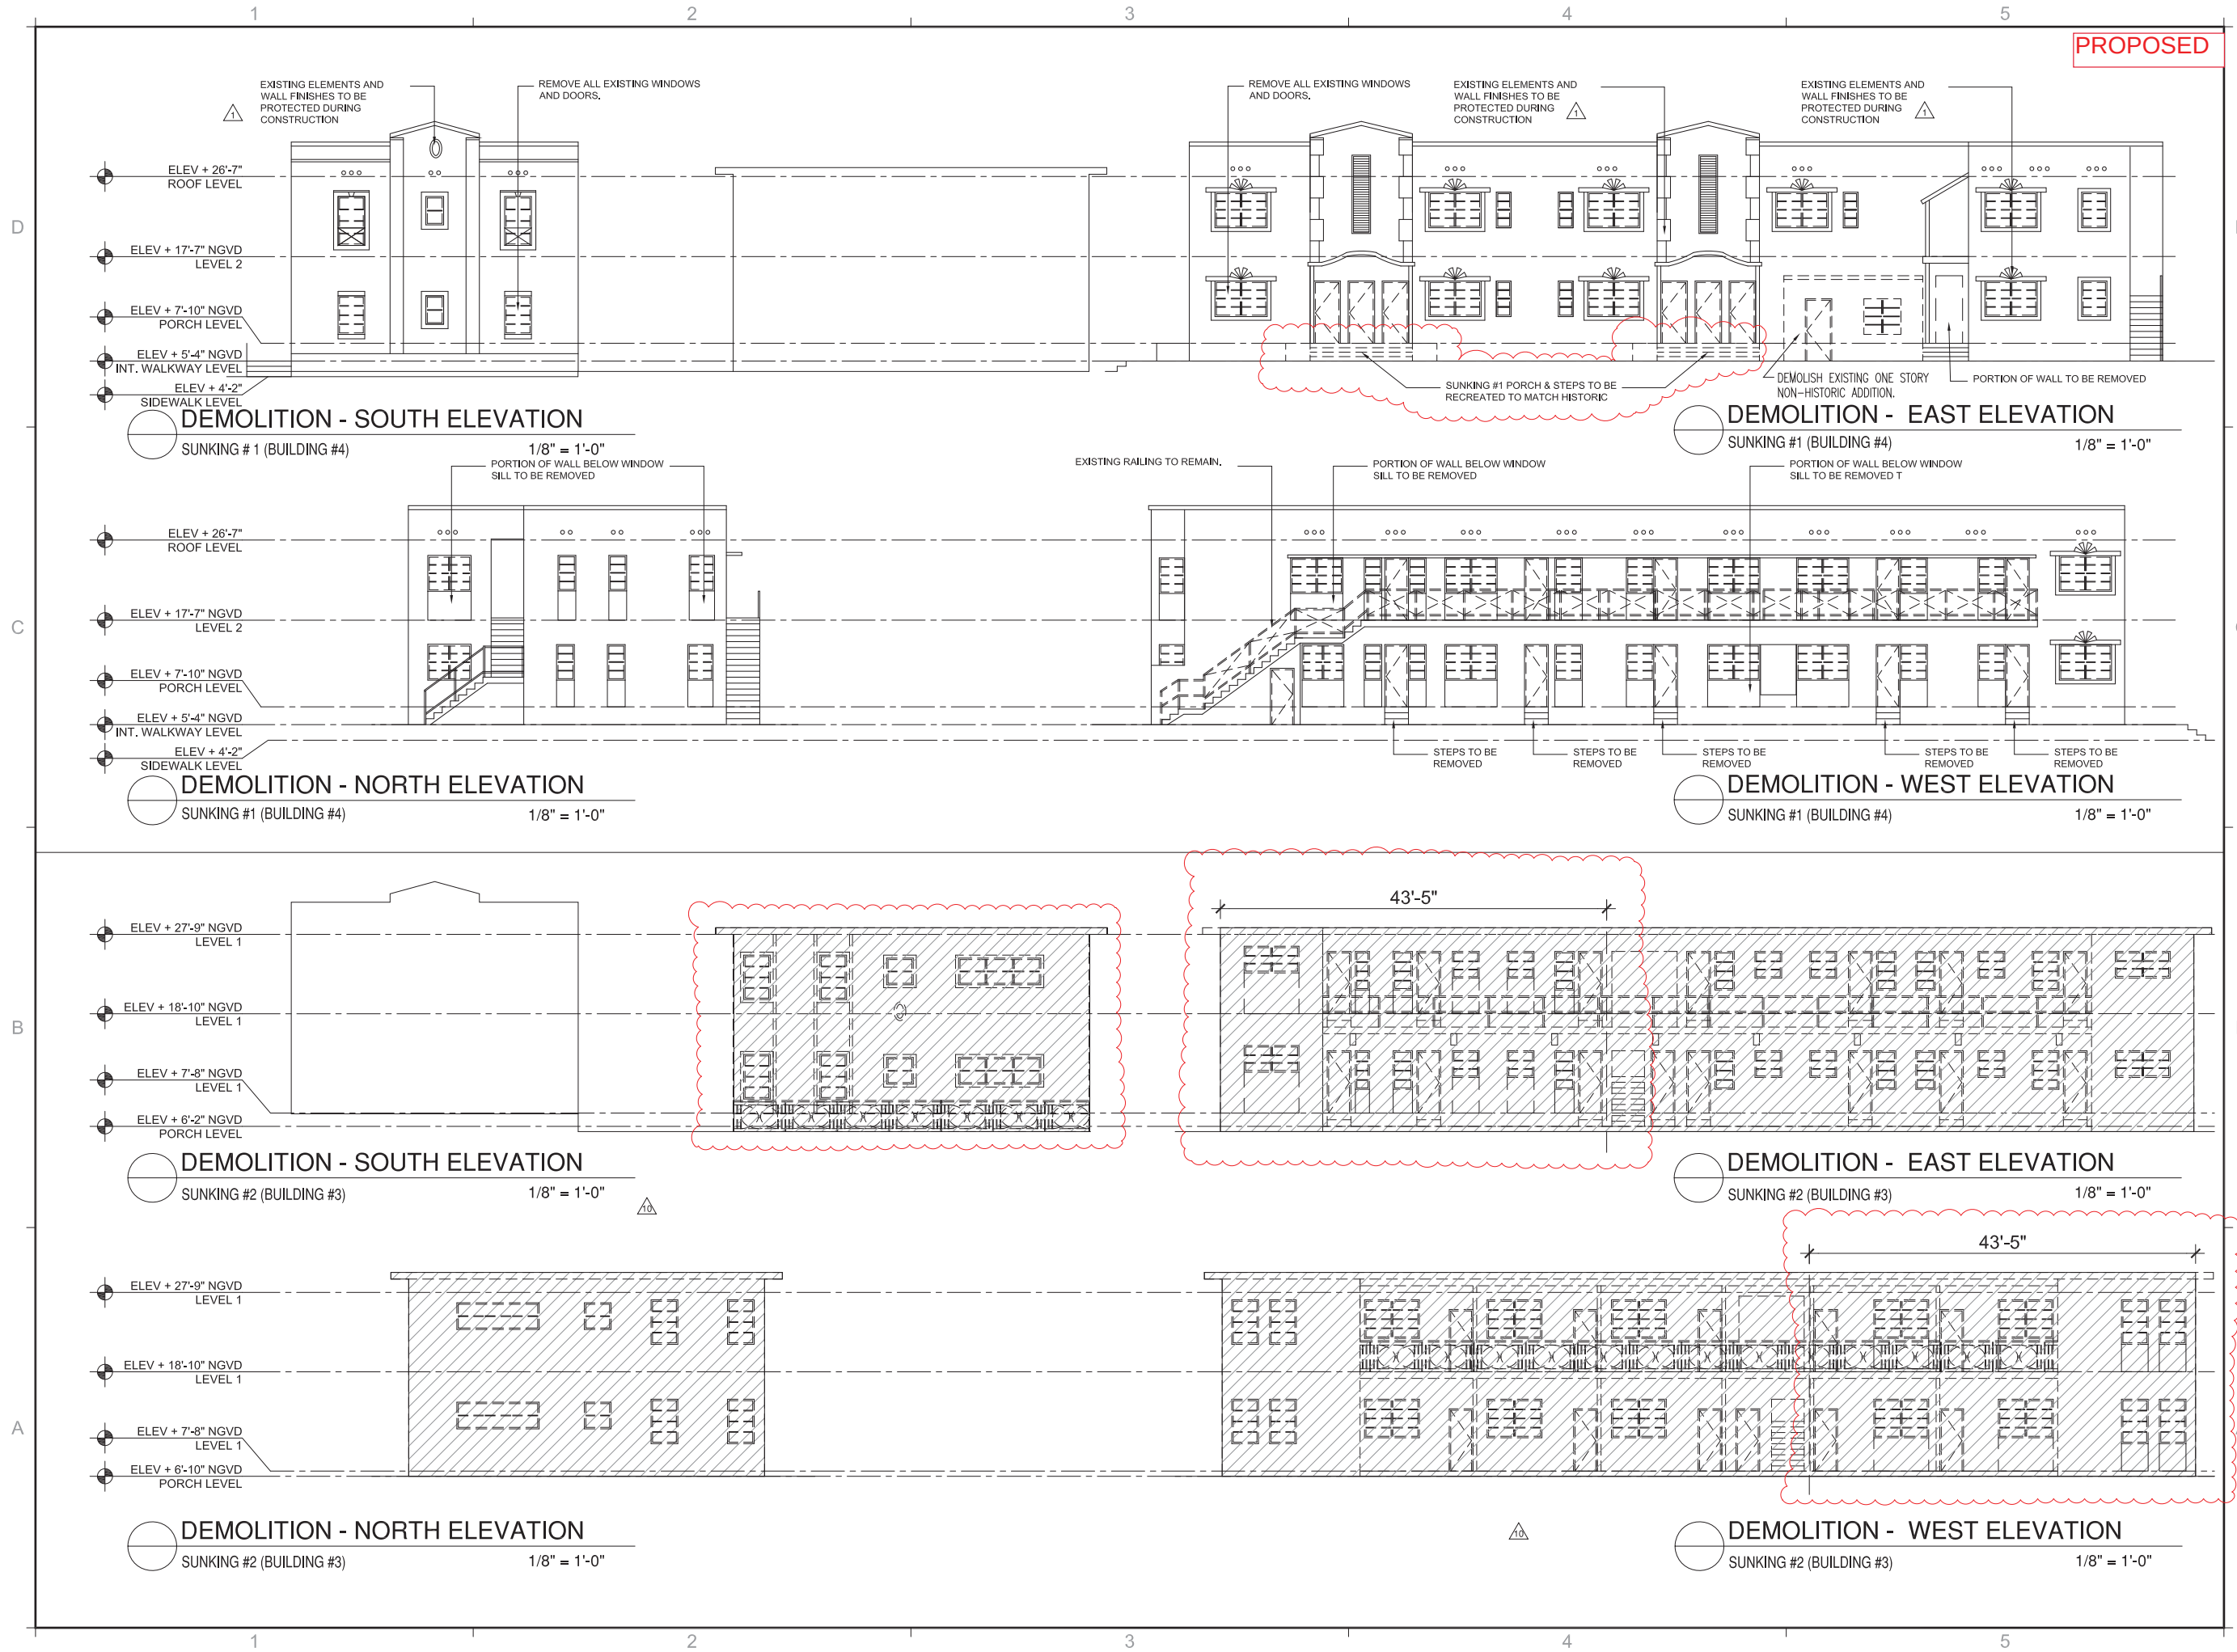

REVISIONS / SUBMISSIONS		
1	REVISION 1	12-06-13
2	REVISION 2	03-21-14
3	REVISION 3	06-23-14
10	ADDENDUM	06-20-18

1227

ALL DRAWINGS AND WRITTEN MATERIAL APPEARING HEREIN CONSTITUTE THE ORIGINAL AND UNPUBLISHED WORK OF KOB KARP INC. AND MAY NOT BE REPRODUCED OR TRANSMITTED IN ANY FORM OR BY ANY MEANS, ELECTRONIC OR MECHANICAL, WITHOUT THE EXPRESS WRITTEN CONSENT OF KOB KARP ARCHITECTURE & INTERIOR DESIGN, INC. INC. © 2016

COLLINS PARK HOTEL

2000 PARK AVENUE
MIAMI BEACH, FLORIDA

DEMOLITION ELEVATIONS


BUILDING 4 - SUNKING #1 & BUILDING 3 - SUNKING #2

KOB KARP
Lic. # AR0012578

ARCHITECTURE
INTERIOR DESIGN
PLANNING


AIA ASID NCARB
2915 Biscayne Boulevard
Suite 205
Miami, Florida 33137
Tel: 305.573.8818
Fax: 305.573.3766

WWW.KOBKARP.COM

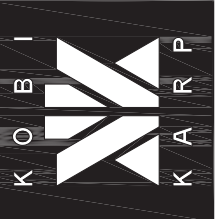

DRAWN BY:
CHECKED BY: KKAID
DATE: SEPT 21 2016

D2.05

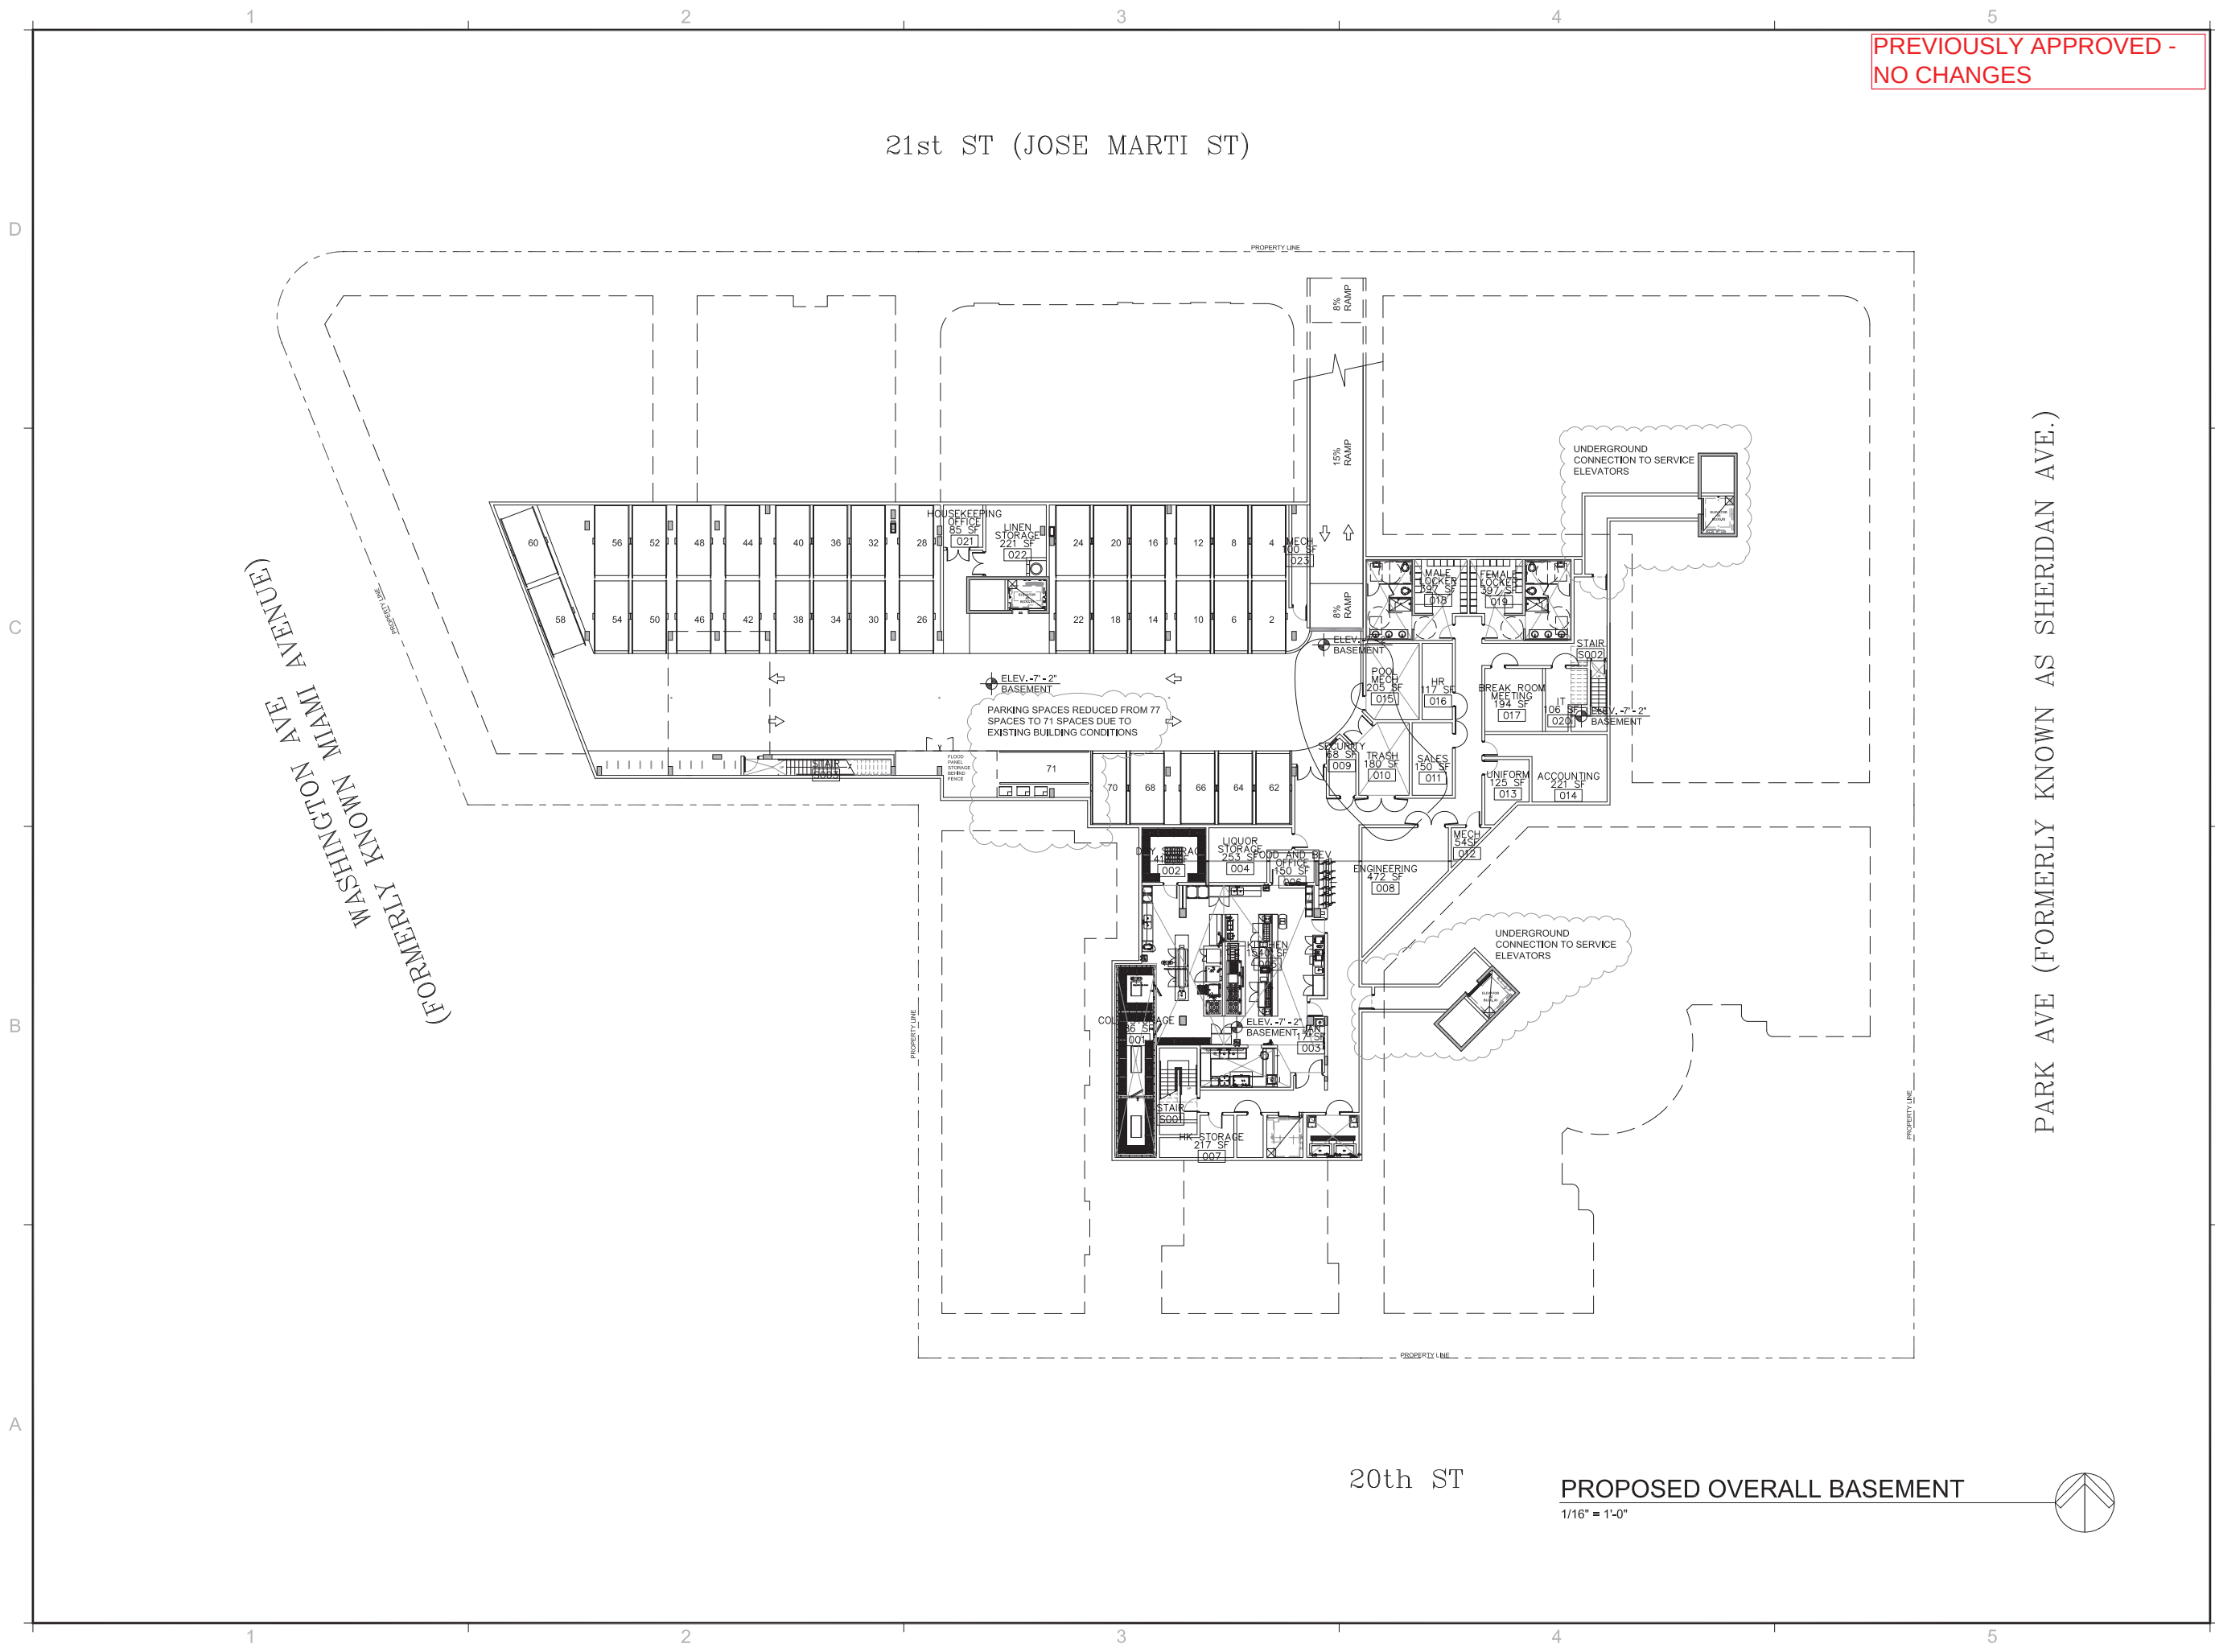

PREVIOUSLY APPROVED -
NO CHANGES


REVISIONS / SUBMISSIONS		
REVISION 1	12-06-13	

1227

ALL DRAWINGS AND WRITTEN MATERIAL APPEARING HEREIN
CONSTITUTE THE ORIGINAL AND UNPUBLISHED WORK OF KOB
KARP INC. AND MAY NOT BE DUPLICATED, USED OR DISCLOSED
WITHOUT THE EXPRESS WRITTEN CONSENT OF KOB KARP
ARCHITECTURE & INTERIOR DESIGN, INC. (C) 2014


COLLINS PARK HOTEL
2000 PARK AVENUE
MIAMI BEACH, FLORIDA

PROPOSED PLAN
OVERALL BASEMENT PLAN

 


KOB KARP
Lic. # AR0012578


**ARCHITECTURE
INTERIOR DESIGN
PLANNING**
AIA ASID NCARB
2915 Brickyard Boulevard
Suite 200
Miami, Florida 33137
O: 305.573.8118
F: 305.573.2766
WWW.KOBKARP.COM

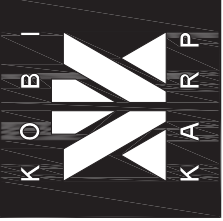

DRAWN BY:	
CHECKED BY:	KKAIID
DATE:	FEBRUARY 2014

A1.05

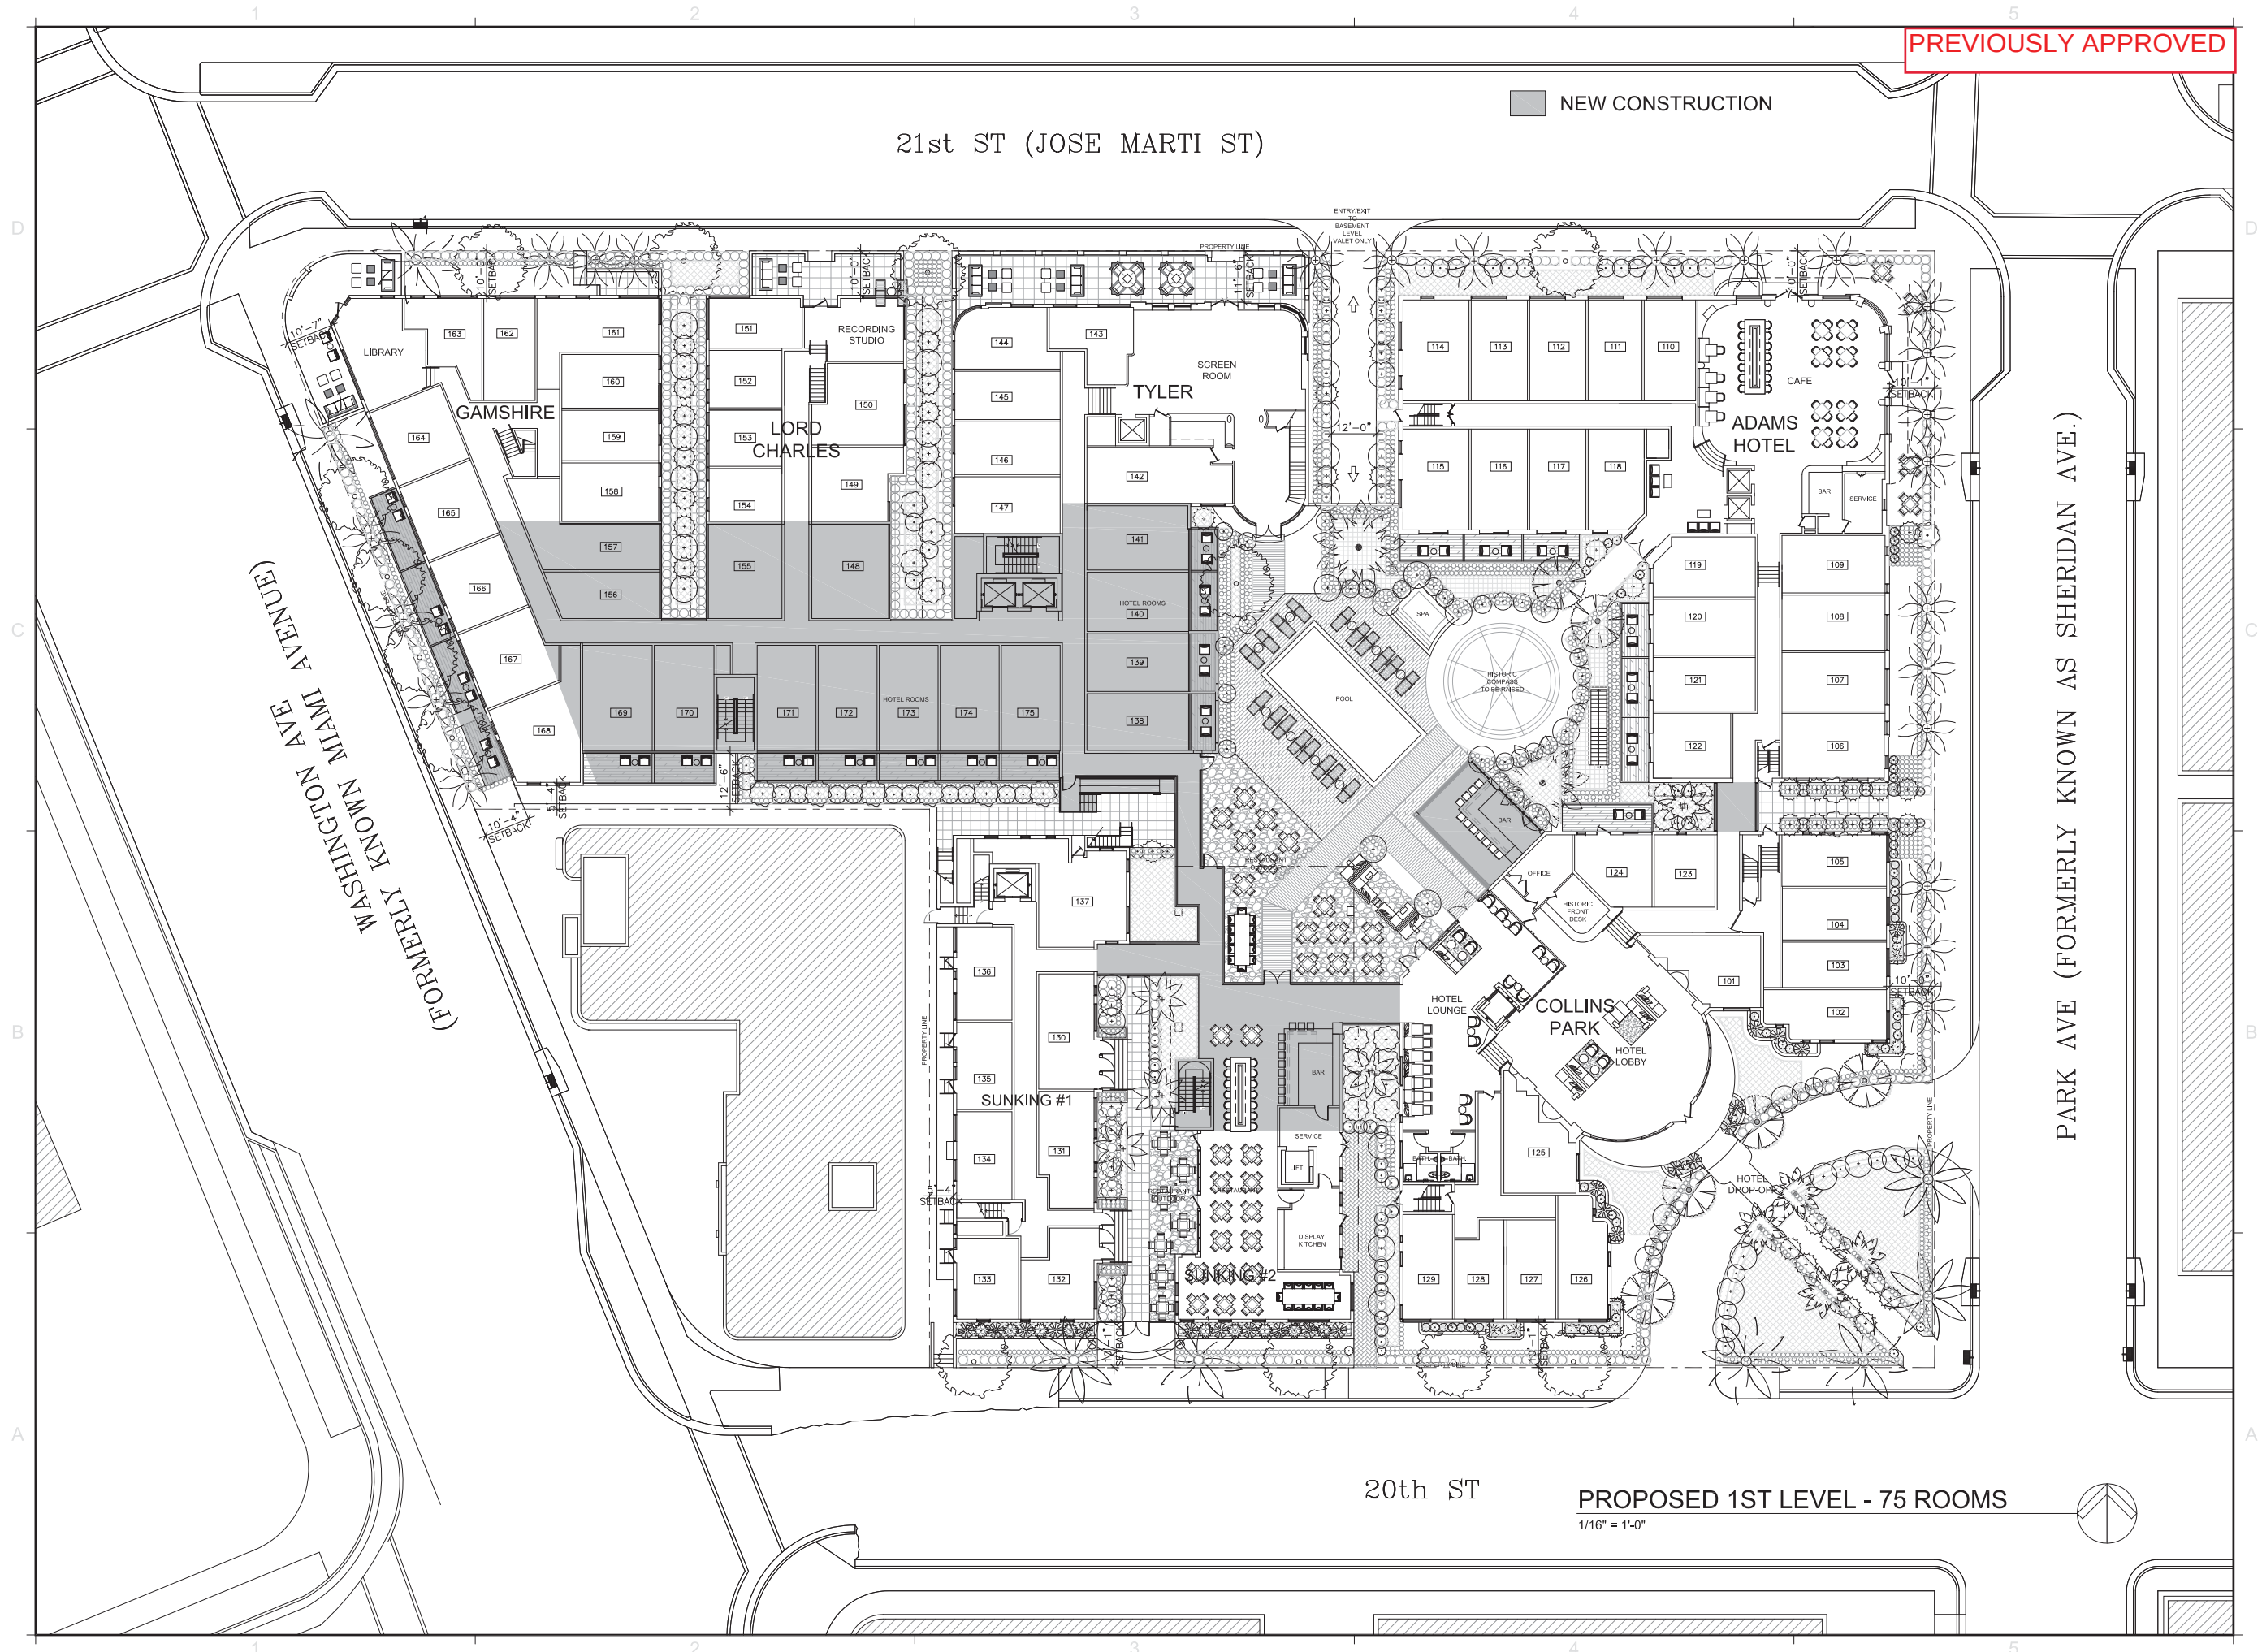

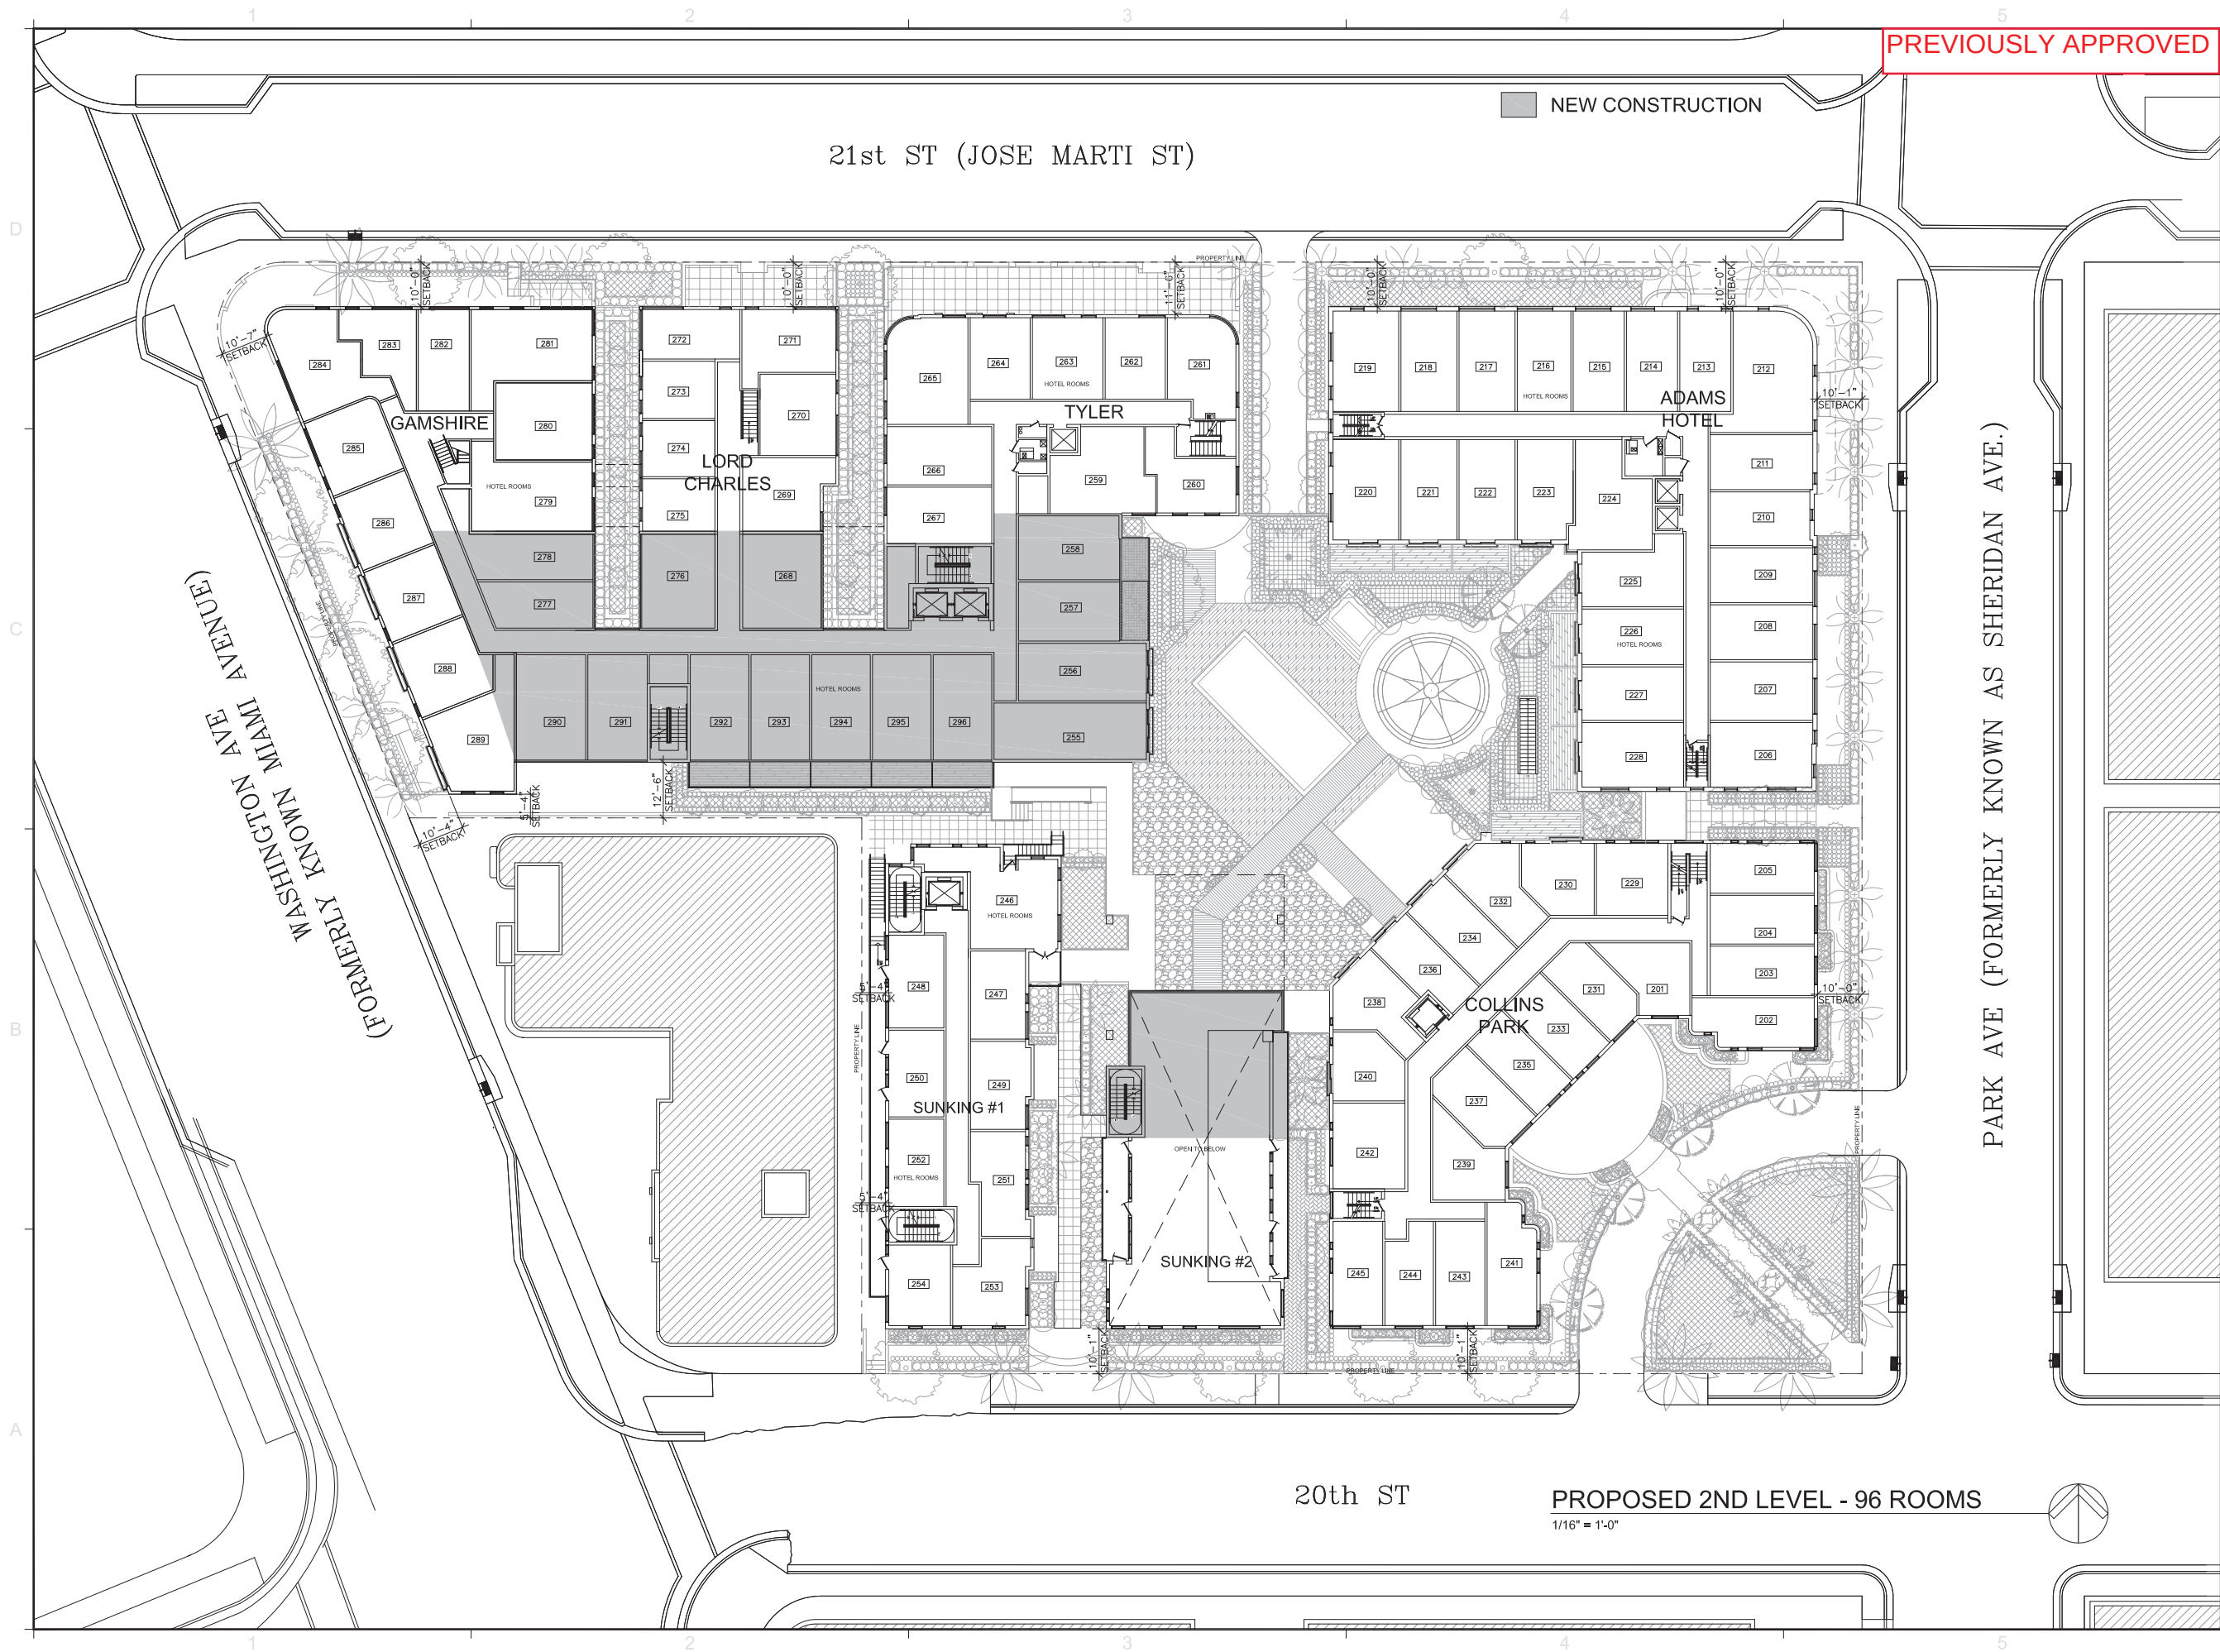

PREVIOUSLY APPROVED

REVISIONS / SUBMISSIONS	
1	.
2	.
3	.
4	.
5	.
6	.
7	.
8	.
9	.
10	.
11	.
12	.

1227

ALL DRAWINGS AND WRITTEN MATERIAL APPEARING HEREON
CONSTITUTE THE ORIGINAL AND UNPUBLISHED WORK OF KOB
KARP INC. AND MAY NOT BE REPRODUCED, COPIED, OR DISCLOSED
WITHOUT THE EXPRESS WRITTEN CONSENT OF KOB KARP
ARCHITECTURE, A INTERIOR DESIGN, INC. JAN. 10, 2012.

COLLINS PARK HOTEL
2000 PARK AVENUE
MIAMI BEACH, FLORIDA

PROPOSED 2ND LEVEL
FLOOR PLAN

KOB I
KARP


ARCHITECTURE
INTERIOR DESIGN
PLANNING

AIA ASID NCARB
2915 Biscayne Boulevard
Miami, Florida 33137
C: 305.573.1818
F: 305.573.3766
WWW.KOBKARP.COM

KOB KARP
Lic. # AR0012578

DRAWN BY:
CHECKED BY: KKAID
DATE: AUGUST 2012

A.102

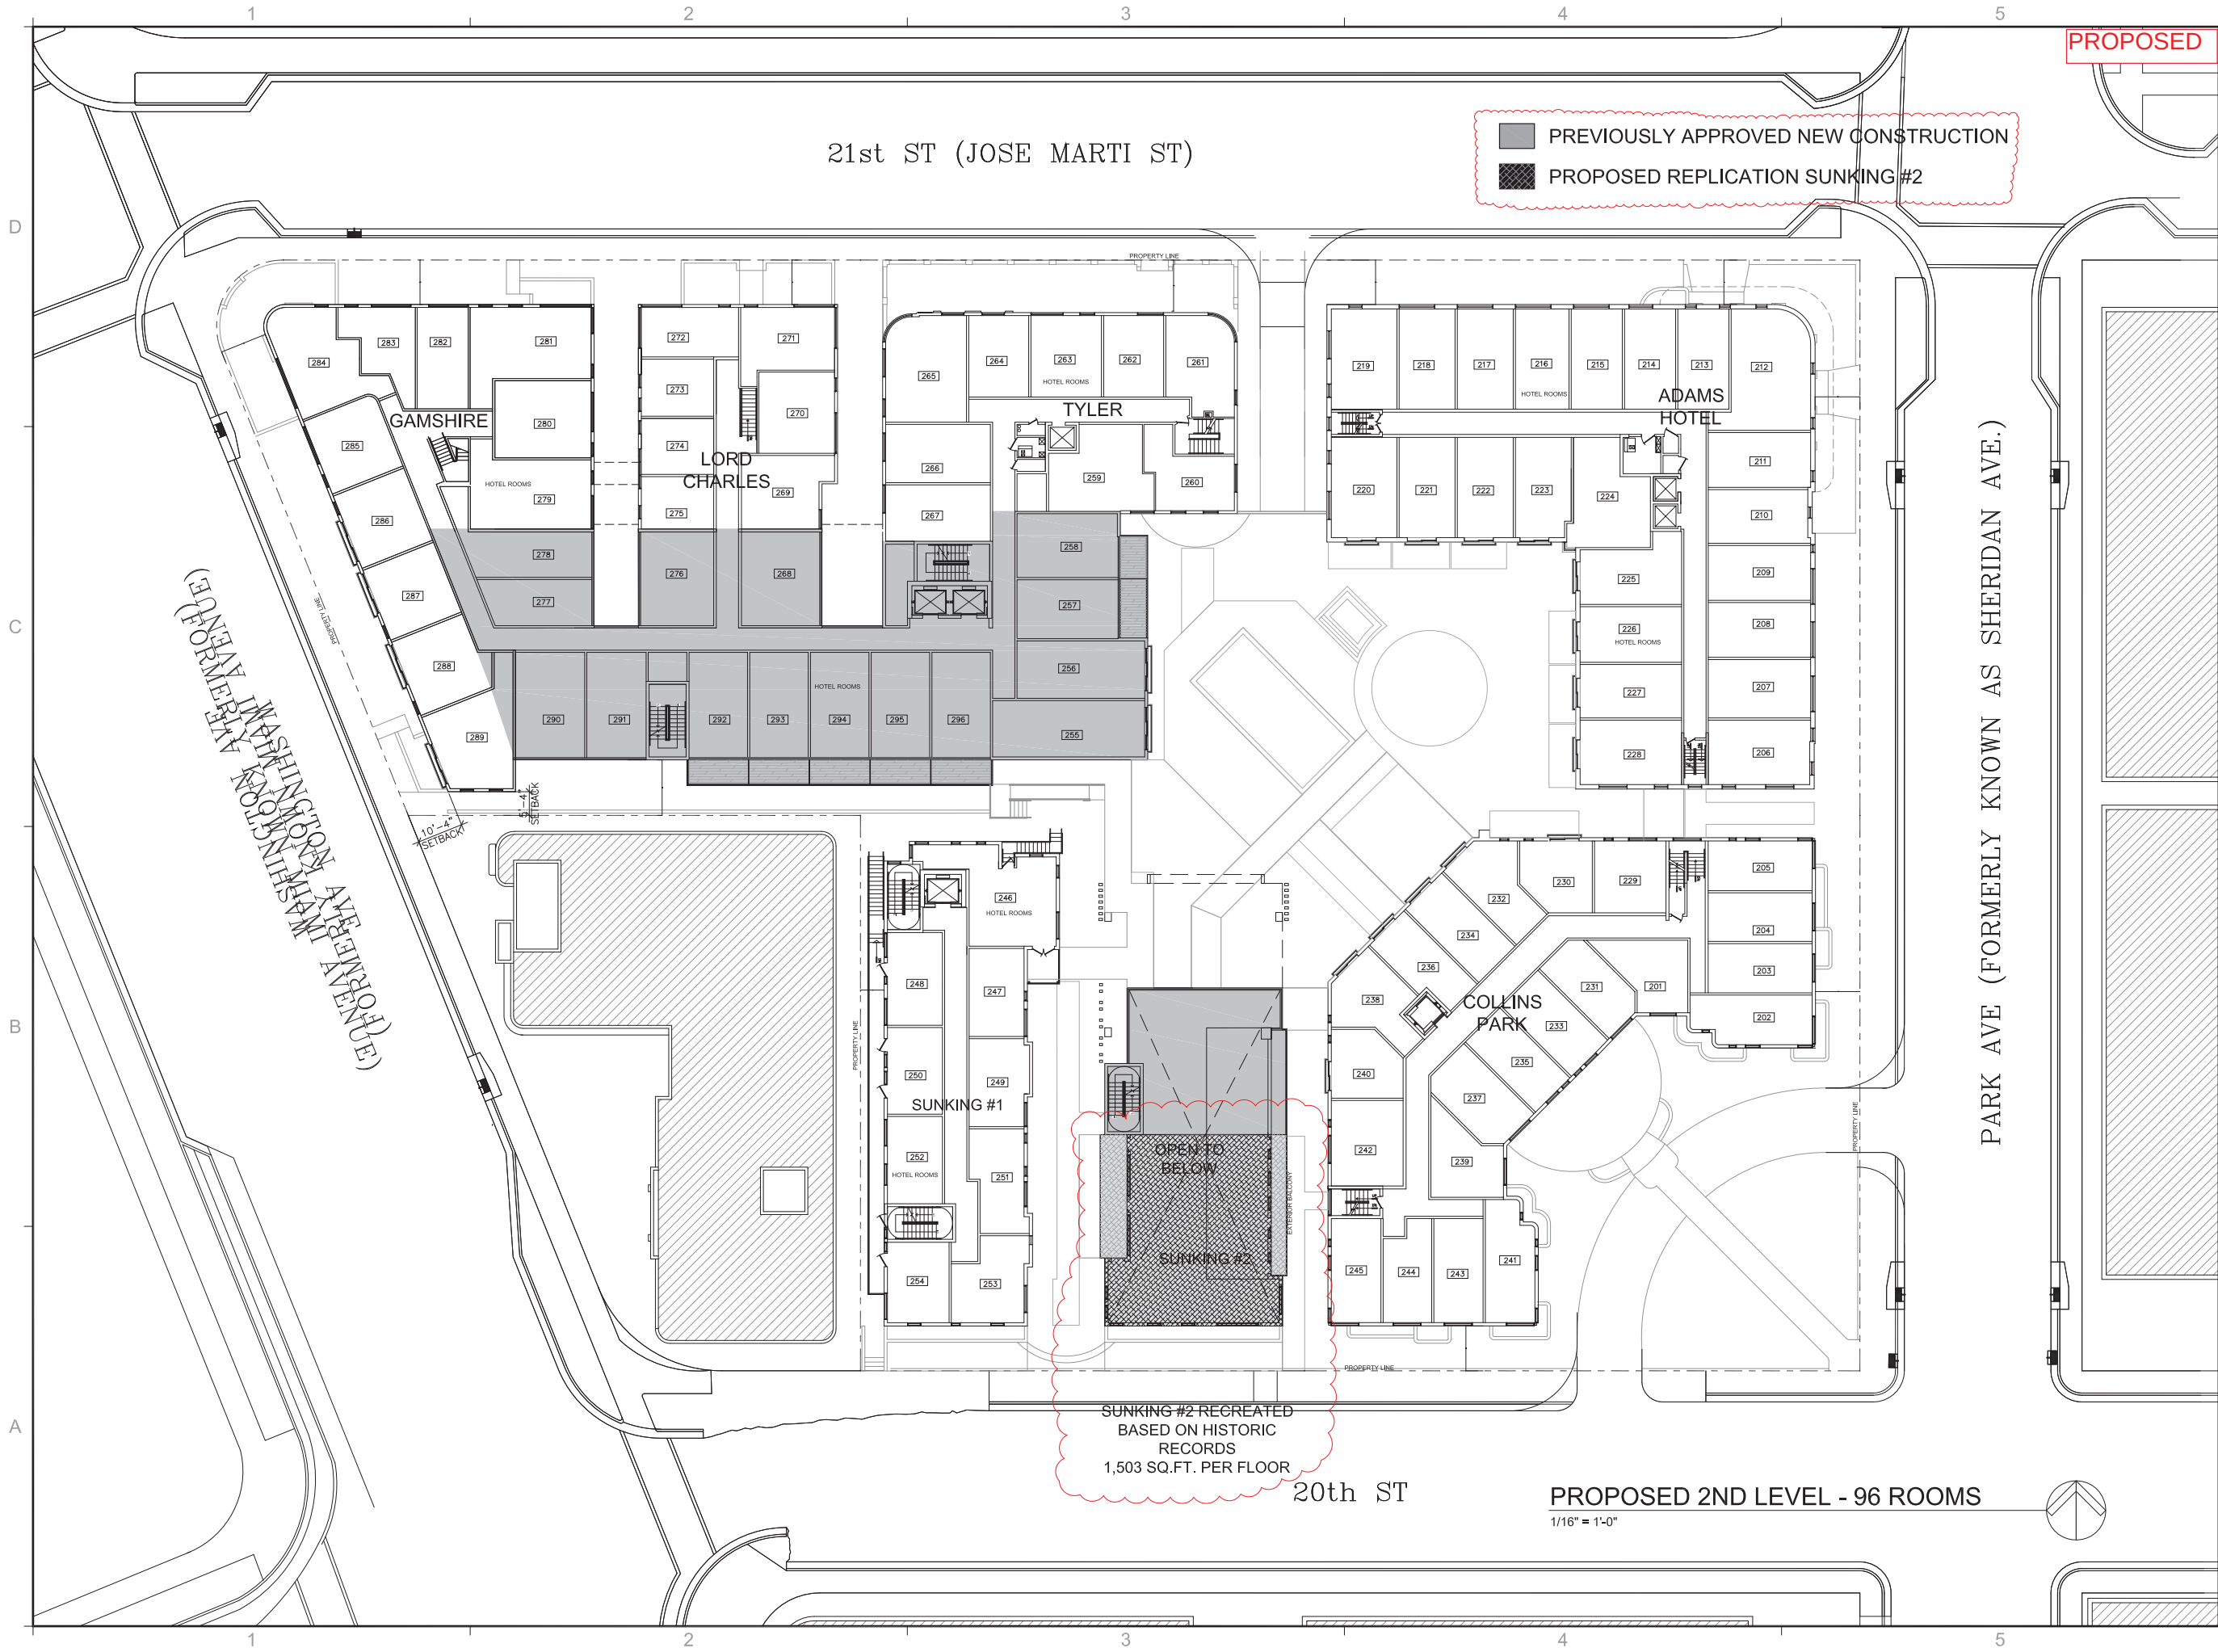

PROPOSED

PREVIOUSLY APPROVED NEW CONSTRUCTION
PROPOSED REPLICATION SUNKING #2

REVISIONS / SUBMISSIONS	
1	.
2	.
3	.
4	.
5	.
6	.
7	.
8	.
9	.
10	.
11	.
12	.

1227

ALL DRAWINGS AND WRITTEN MATERIAL APPEARING HEREIN
CONSTITUTE THE ORIGINAL AND UNPUBLISHED WORK OF KOB
KARP INC. AND MAY NOT BE DUPLICATED, REPRODUCED, OR
DISSEMINATED IN ANY MANNER WITHOUT THE EXPRESS WRITTEN CONSENT OF KOB KARP
ARCHITECTURE & INTERIOR DESIGN, INC. (C) 2018

COLLINS PARK HOTEL

2000 PARK AVENUE
MIAMI BEACH, FLORIDA

PROPOSED 2ND LEVEL


FLOOR PLAN

KOBI KARP
Lic. # AR0012578

ARCHITECTURE
INTERIOR DESIGN
PLANNING


AIA ASID NCARB
2915 Biscayne Boulevard
Suite 205
Miami, Florida 33137
Tel: 305.573.8818
Fax: 305.573.3766

WWW.KOBKARP.COM

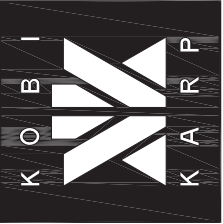

DRAWN BY:
CHECKED BY: KKAID
DATE: AUGUST 20, 2018

A.102

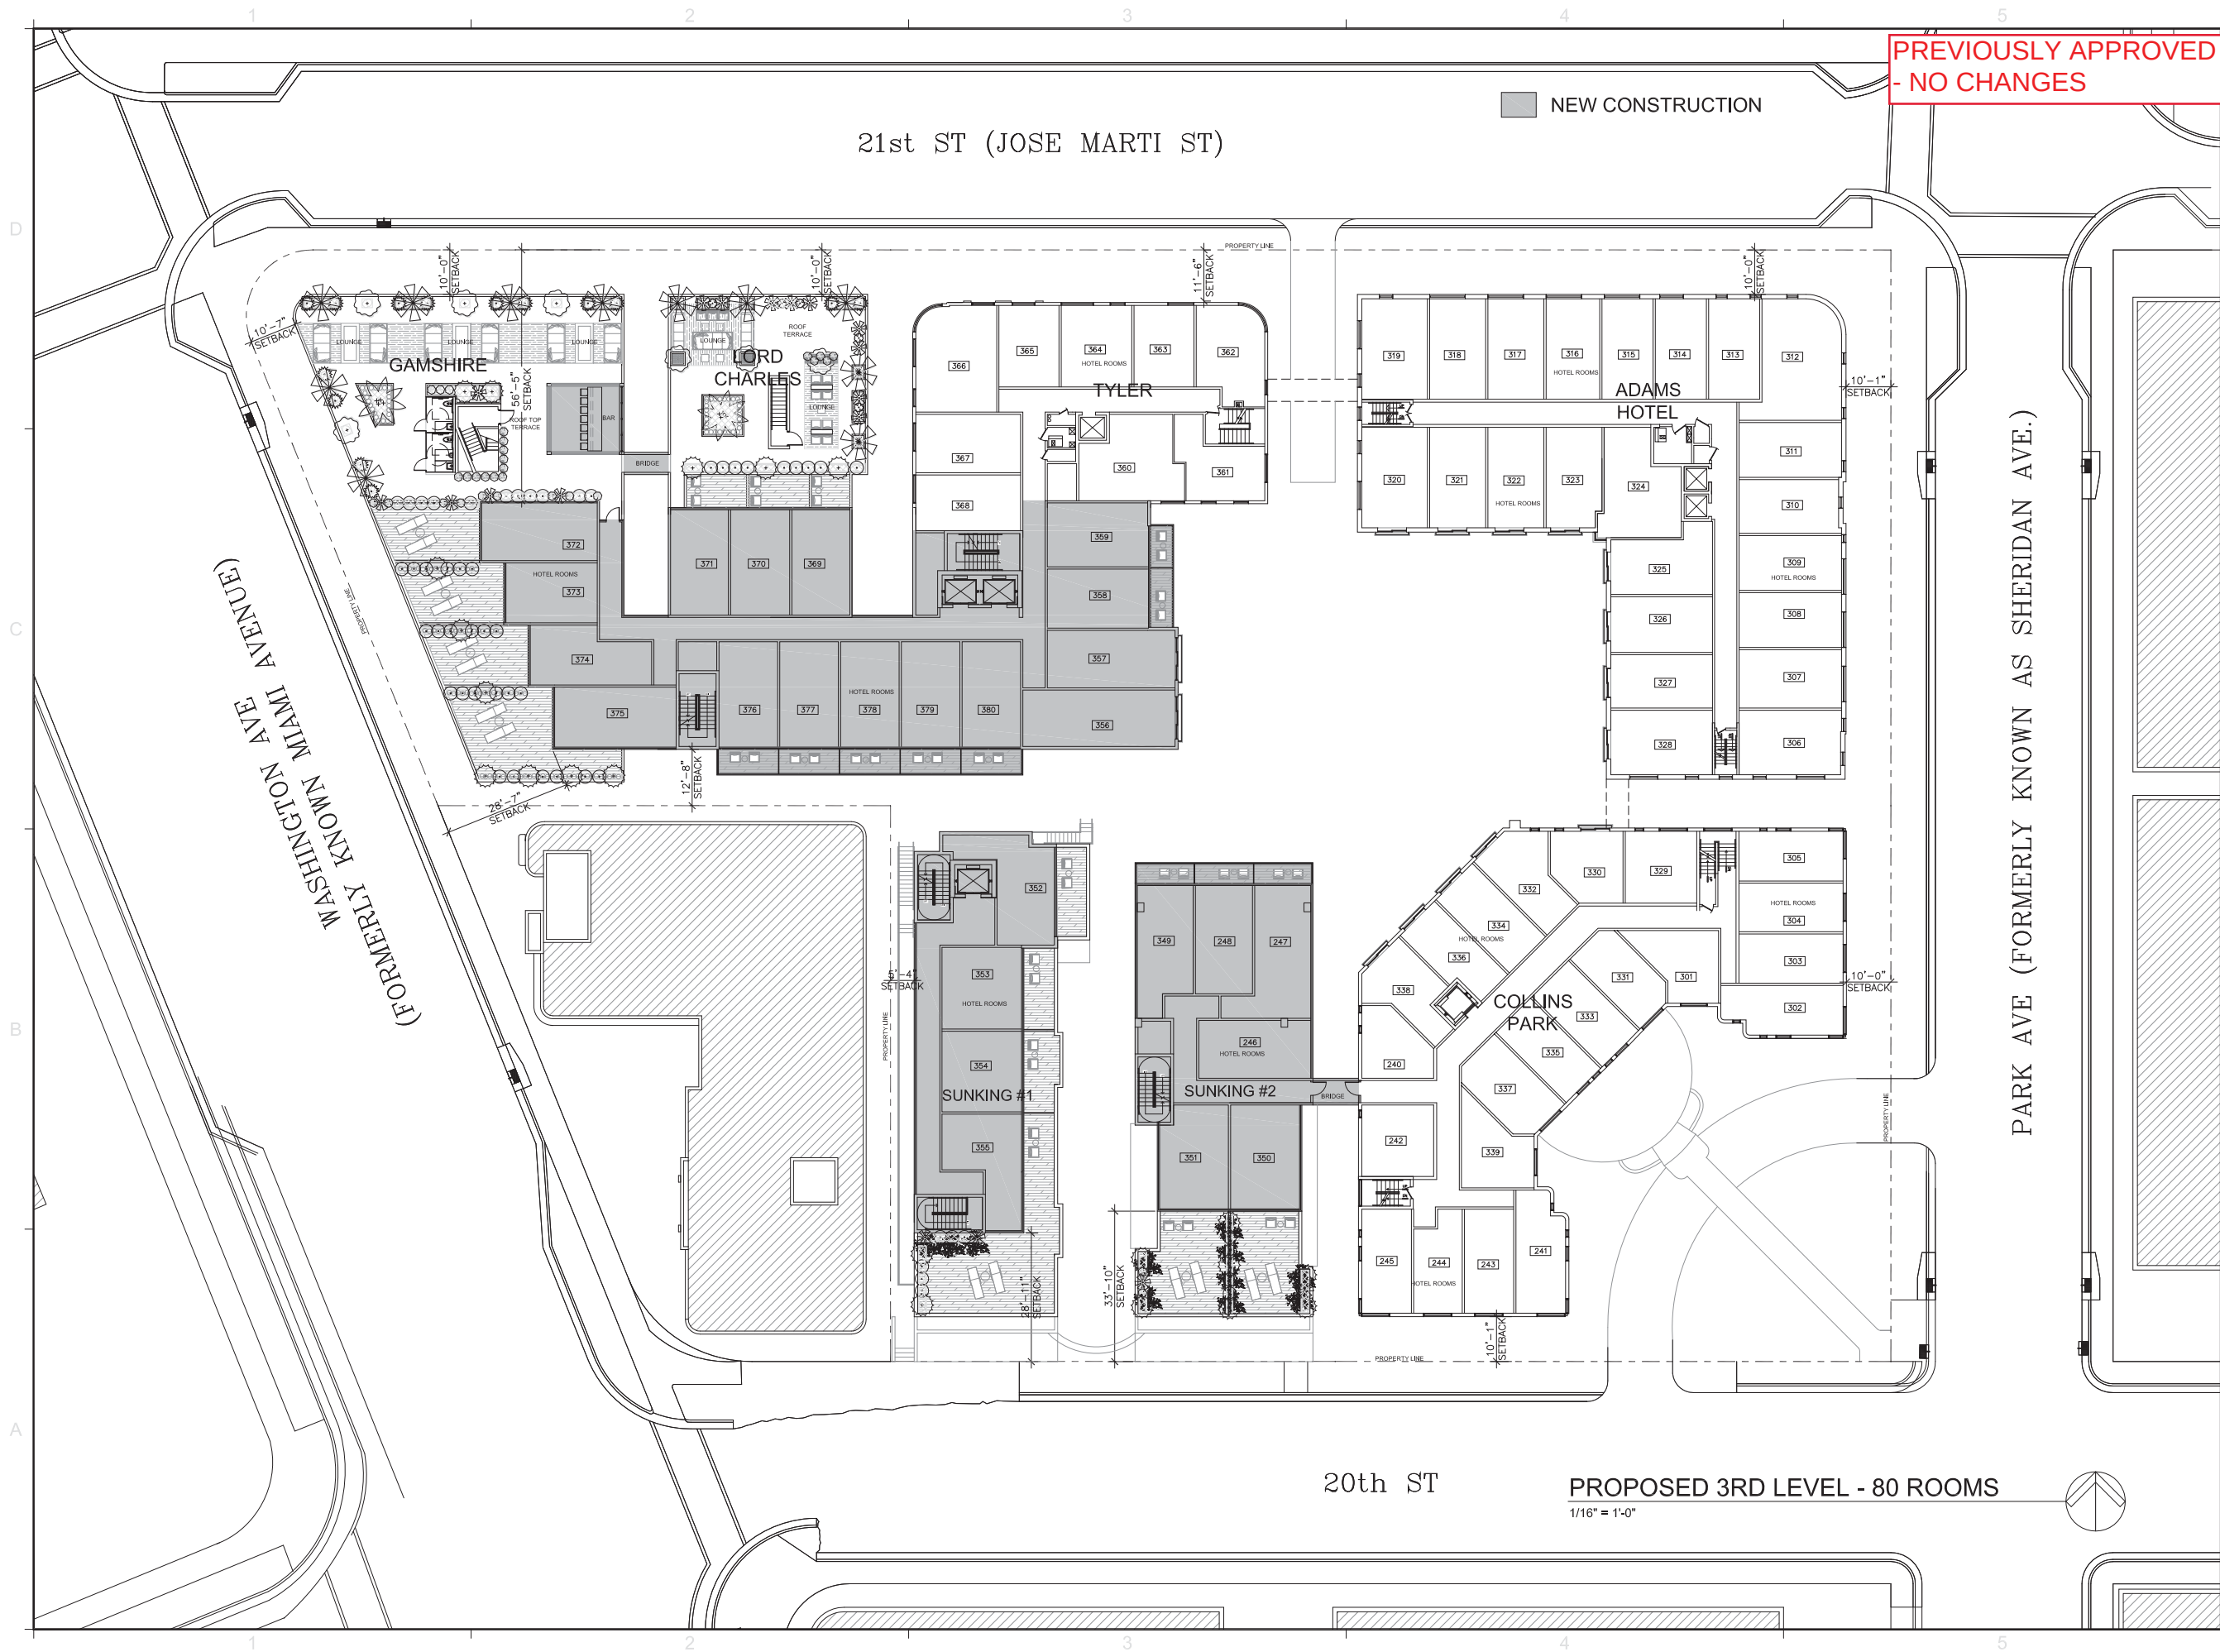

PREVIOUSLY APPROVED
- NO CHANGES

REVISIONS / SUBMISSIONS	
1	
2	
3	
4	
5	
6	
7	
8	
9	
10	
11	
12	

1227

ALL DRAWINGS AND WRITTEN MATERIAL APPEARING HEREIN
CONSTITUTE THE ORIGINAL AND UNPUBLISHED WORK OF KOB
KARP INC. AND MAY NOT BE REPRODUCED, COPIED, OR DISCLOSED
WITHOUT THE EXPRESS WRITTEN CONSENT OF KOBKARP
ARCHITECTURE, INTERIOR DESIGN, INC. JAN. 10, 2012.

COLLINS PARK HOTEL
2000 PARK AVENUE
MIAMI BEACH, FLORIDA


PROPOSED 3RD LEVEL
FLOOR PLAN

KOBKARP
Lic. # AR0012578

ARCHITECTURE
INTERIOR DESIGN
PLANNING


AIA ASID NCARB

2915 Biscayne Boulevard
Miami, Florida 33137
C: 305.573.1818
F: 305.573.3766
WWW.KOBKARP.COM

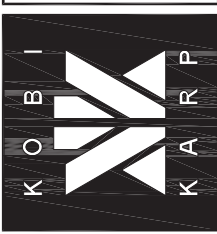

DRAWN BY:
CHECKED BY: KKAID
DATE: AUGUST 2012

A.103

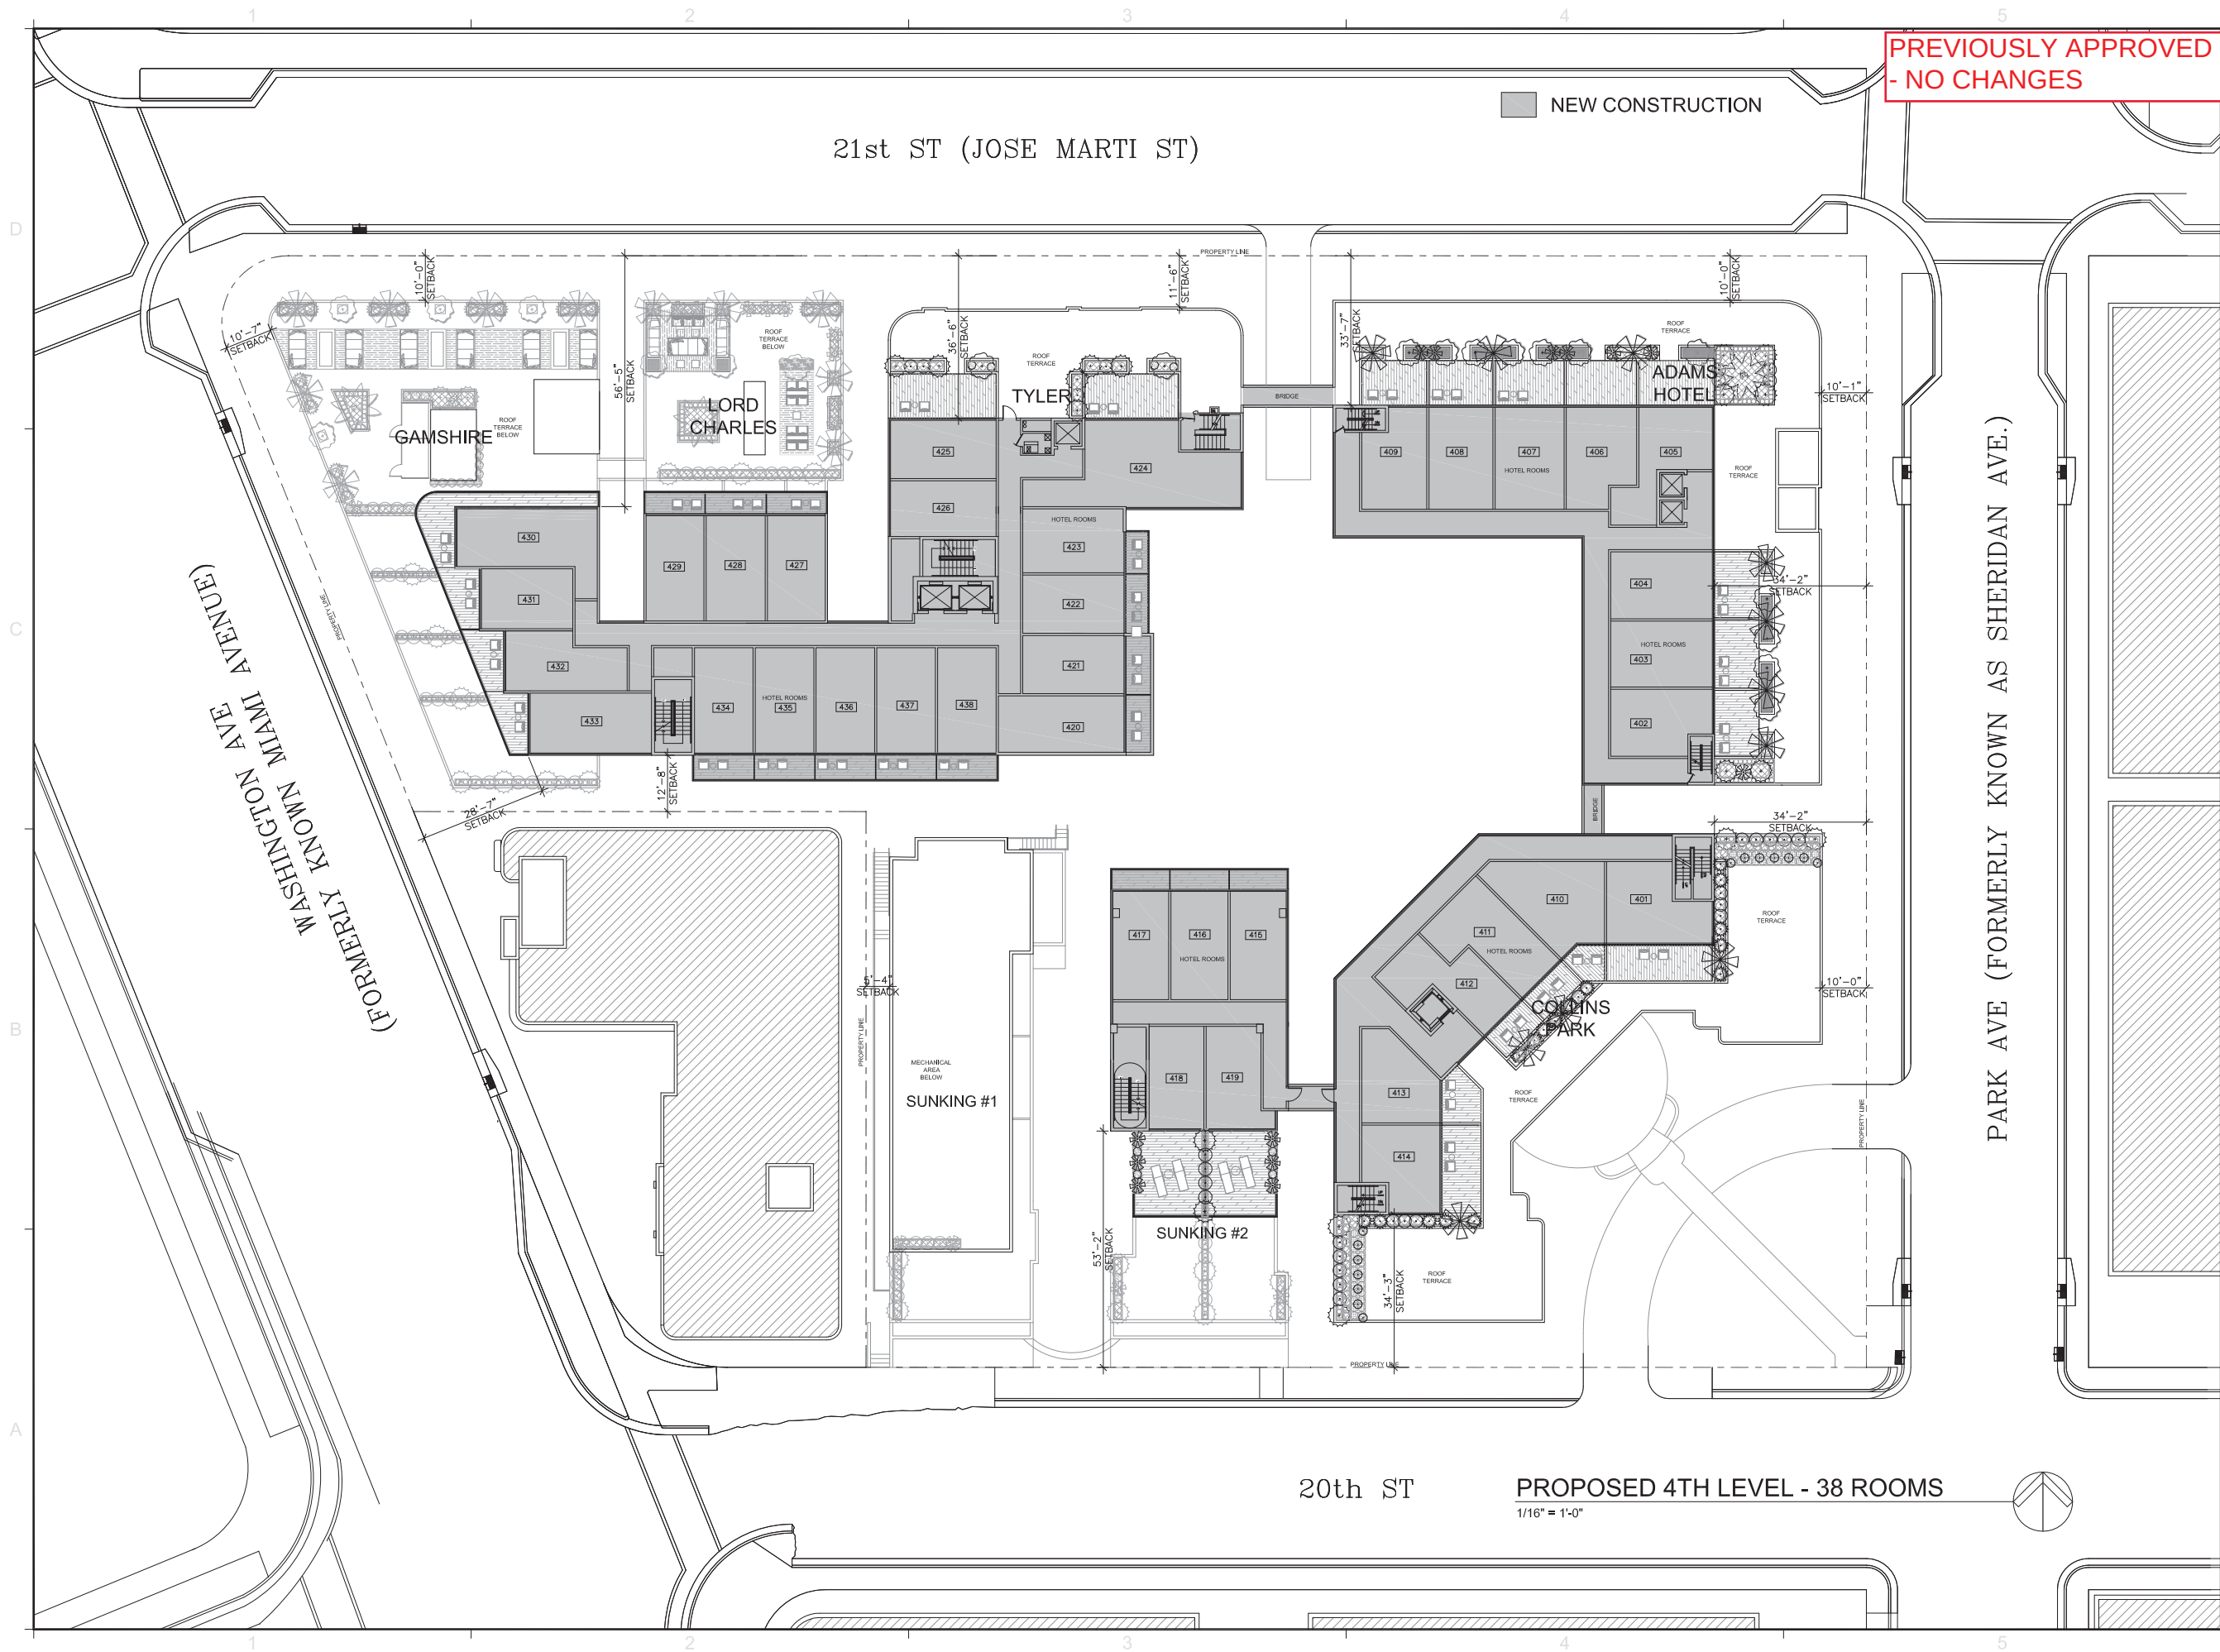

PREVIOUSLY APPROVED
- NO CHANGES

REVISIONS / SUBMISSIONS	
1	
2	
3	
4	
5	
6	
7	
8	
9	
10	
11	
12	

1227

ALL DRAWINGS AND WRITTEN MATERIAL APPEARING HEREON
CONSTITUTE THE ORIGINAL AND UNPUBLISHED WORK OF KOB
KARP AND MAY NOT BE REPRODUCED, COPIED, OR DISCLOSED
WITHOUT THE EXPRESS WRITTEN CONSENT OF KOB KARP
ARCHITECTURE, A PROFESSIONAL DESIGN, INC. JAN. 10, 2022.

COLLINS PARK HOTEL
2000 PARK AVENUE
MIAMI BEACH, FLORIDA


PROPOSED 4TH LEVEL
FLOOR PLAN

KOB KARP
Lic. # AR0012578

ARCHITECTURE
INTERIOR DESIGN
PLANNING


AIA ASID NCARB

2915 Biscayne Boulevard
Miami, Florida 33137
C: 305.573.1818
F: 305.573.3766
WWW.KOBKARP.COM

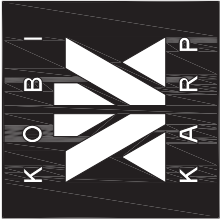

DRAWN BY:
CHECKED BY: KKAID
DATE: AUGUST 2012

A.104

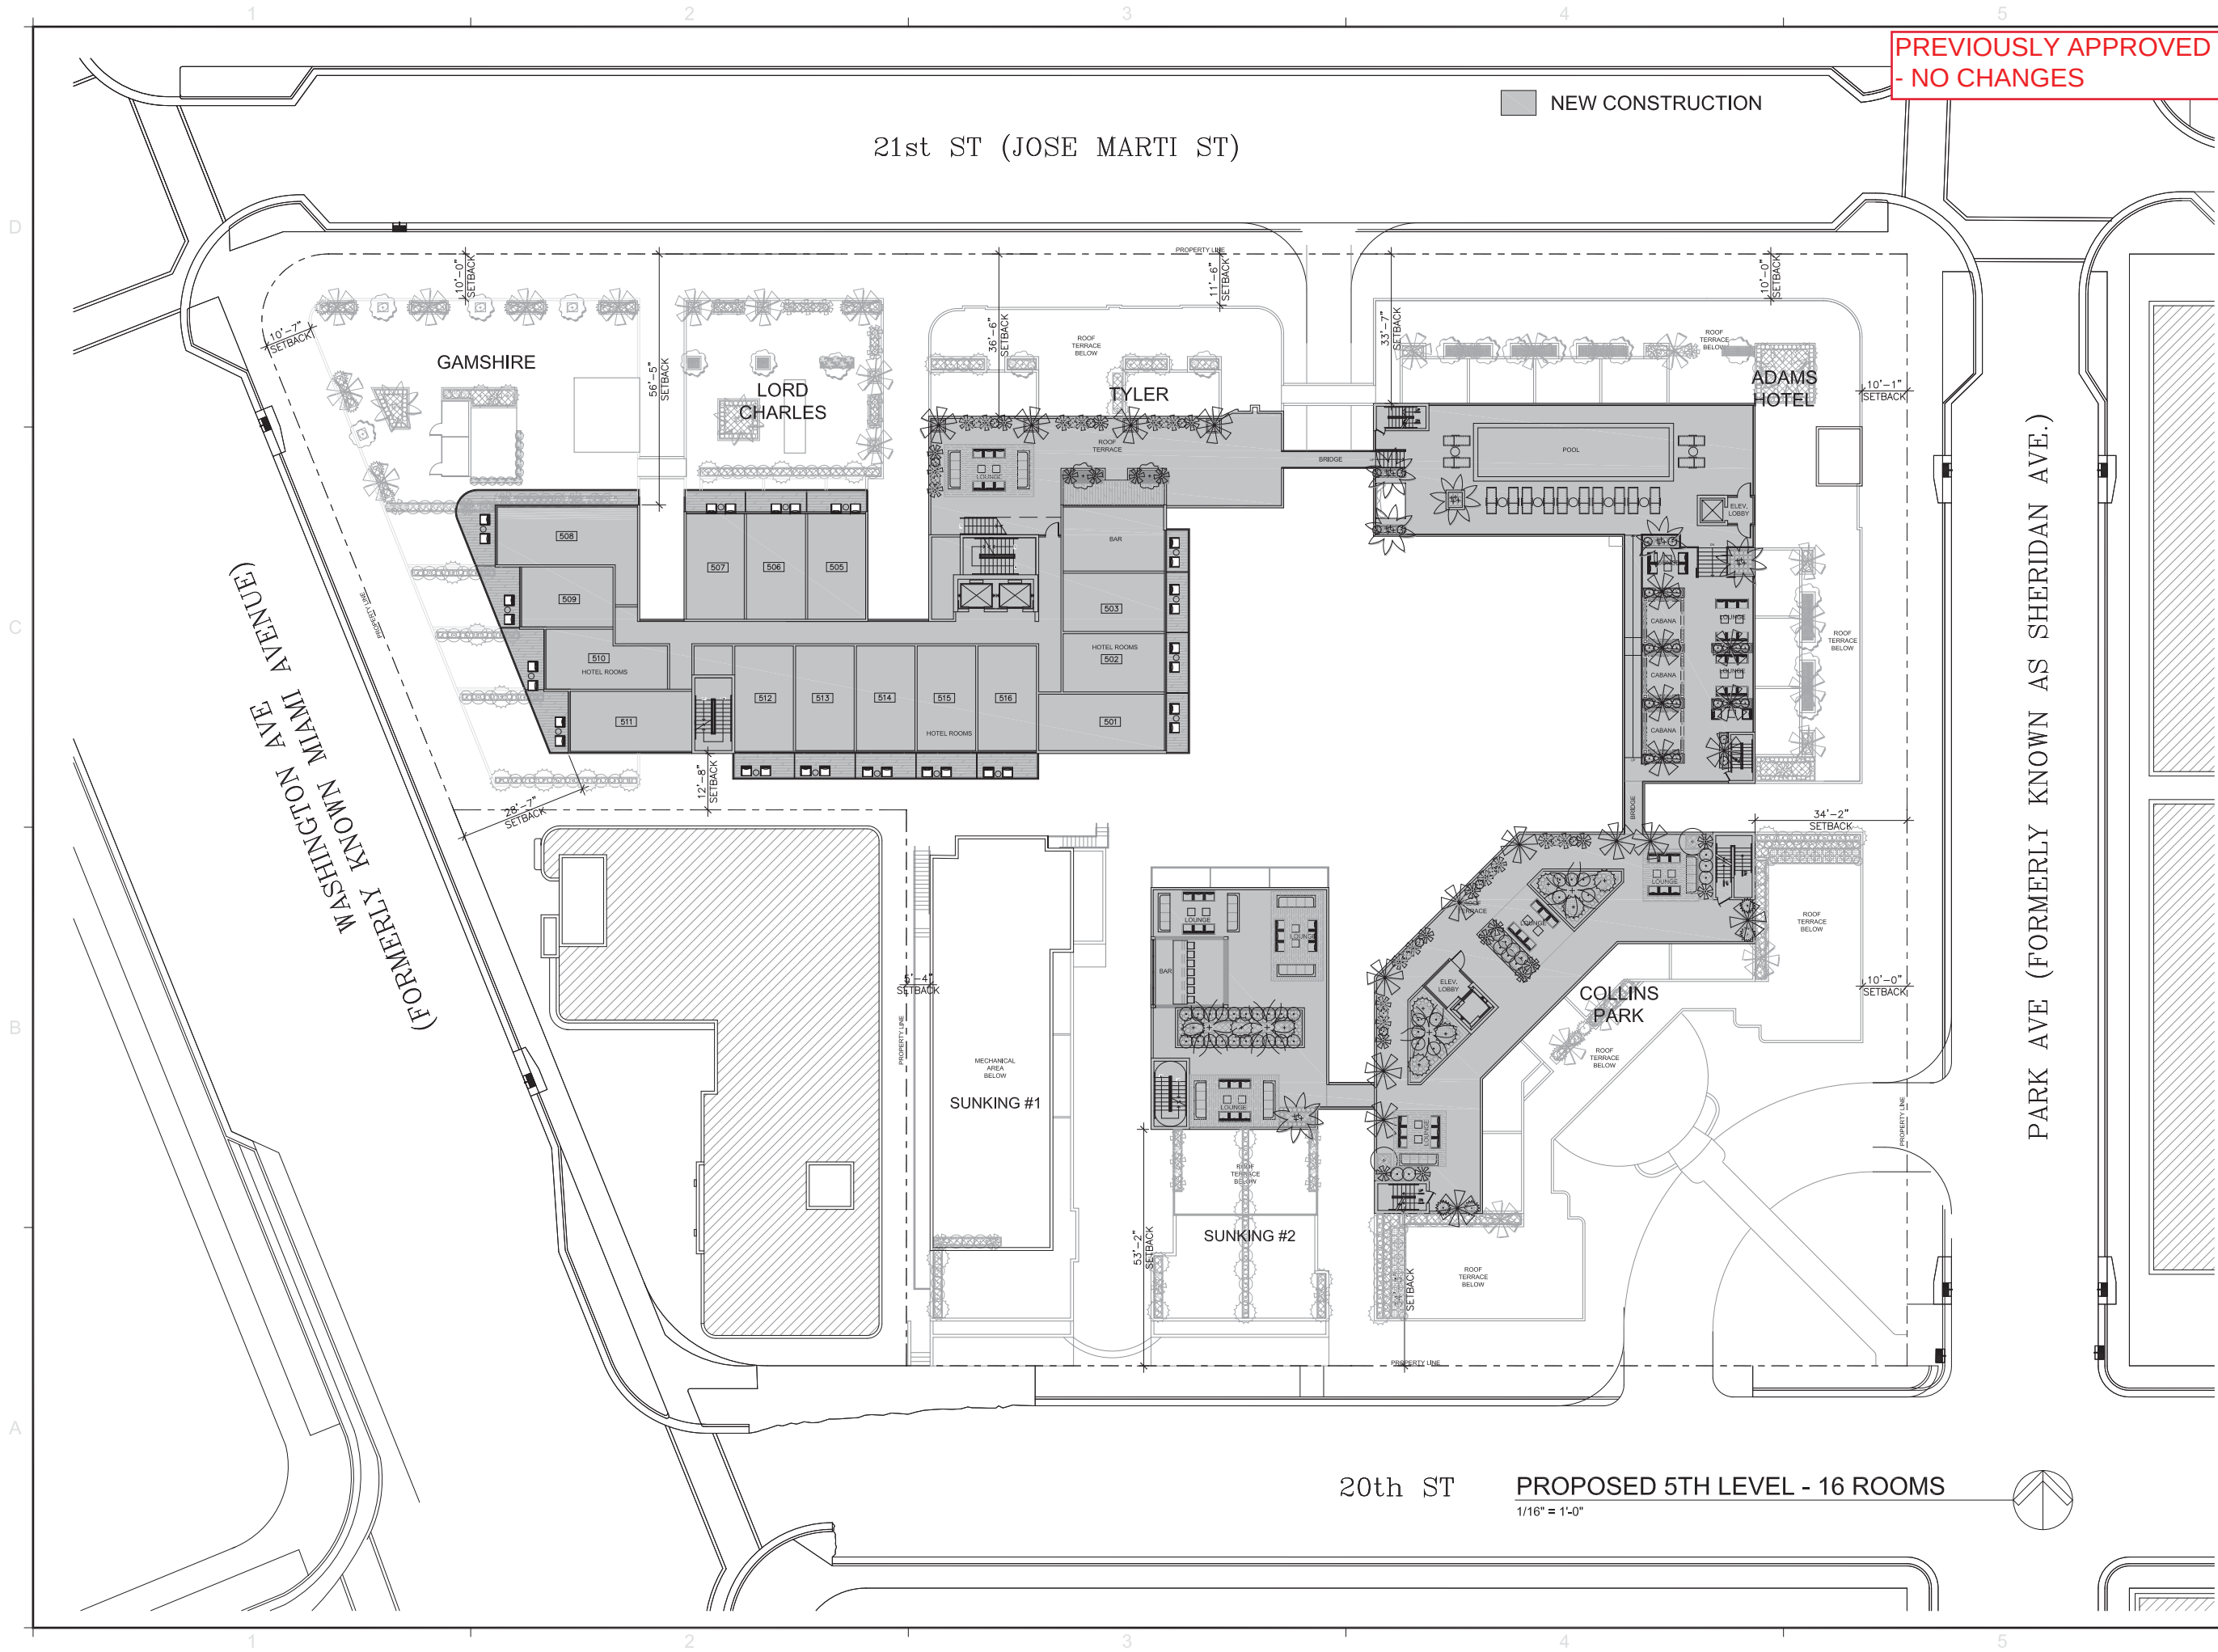

PREVIOUSLY APPROVED
- NO CHANGES

REVISIONS / SUBMISSIONS	
1	.
2	.
3	.
4	.
5	.
6	.
7	.
8	.
9	.
10	.
11	.
12	.

1227

ALL DRAWINGS AND WRITTEN MATERIAL APPEARING HEREIN
CONSTITUTE THE ORIGINAL AND UNPUBLISHED WORK OF KOBI
KARP, INC. AND MAY NOT BE REPRODUCED, COPIED, OR DISCLOSED
WITHOUT THE EXPRESS WRITTEN CONSENT OF KOBI KARP
ARCHITECTURE & INTERIOR DESIGN, INC. (C) 2011

COLLINS PARK HOTEL

2000 PARK AVENUE
MIAMI BEACH, FLORIDA


PROPOSED 5TH LEVEL

FLOOR PLAN

KOBI KARP
Lic. # AR0012578


ARCHITECTURE
INTERIOR DESIGN
PLANNING

AIA ASID NCARB
2915 Biscayne Boulevard
Suite 205
Miami, Florida 33137
Tel: 305.573.8118
Fax: 305.573.2766
WWW.KOBIKARP.COM

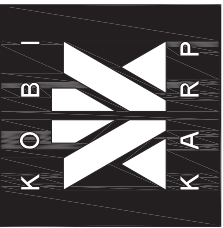

DRAWN BY:
CHECKED BY: KKAID
DATE: AUGUST 2012

A.105

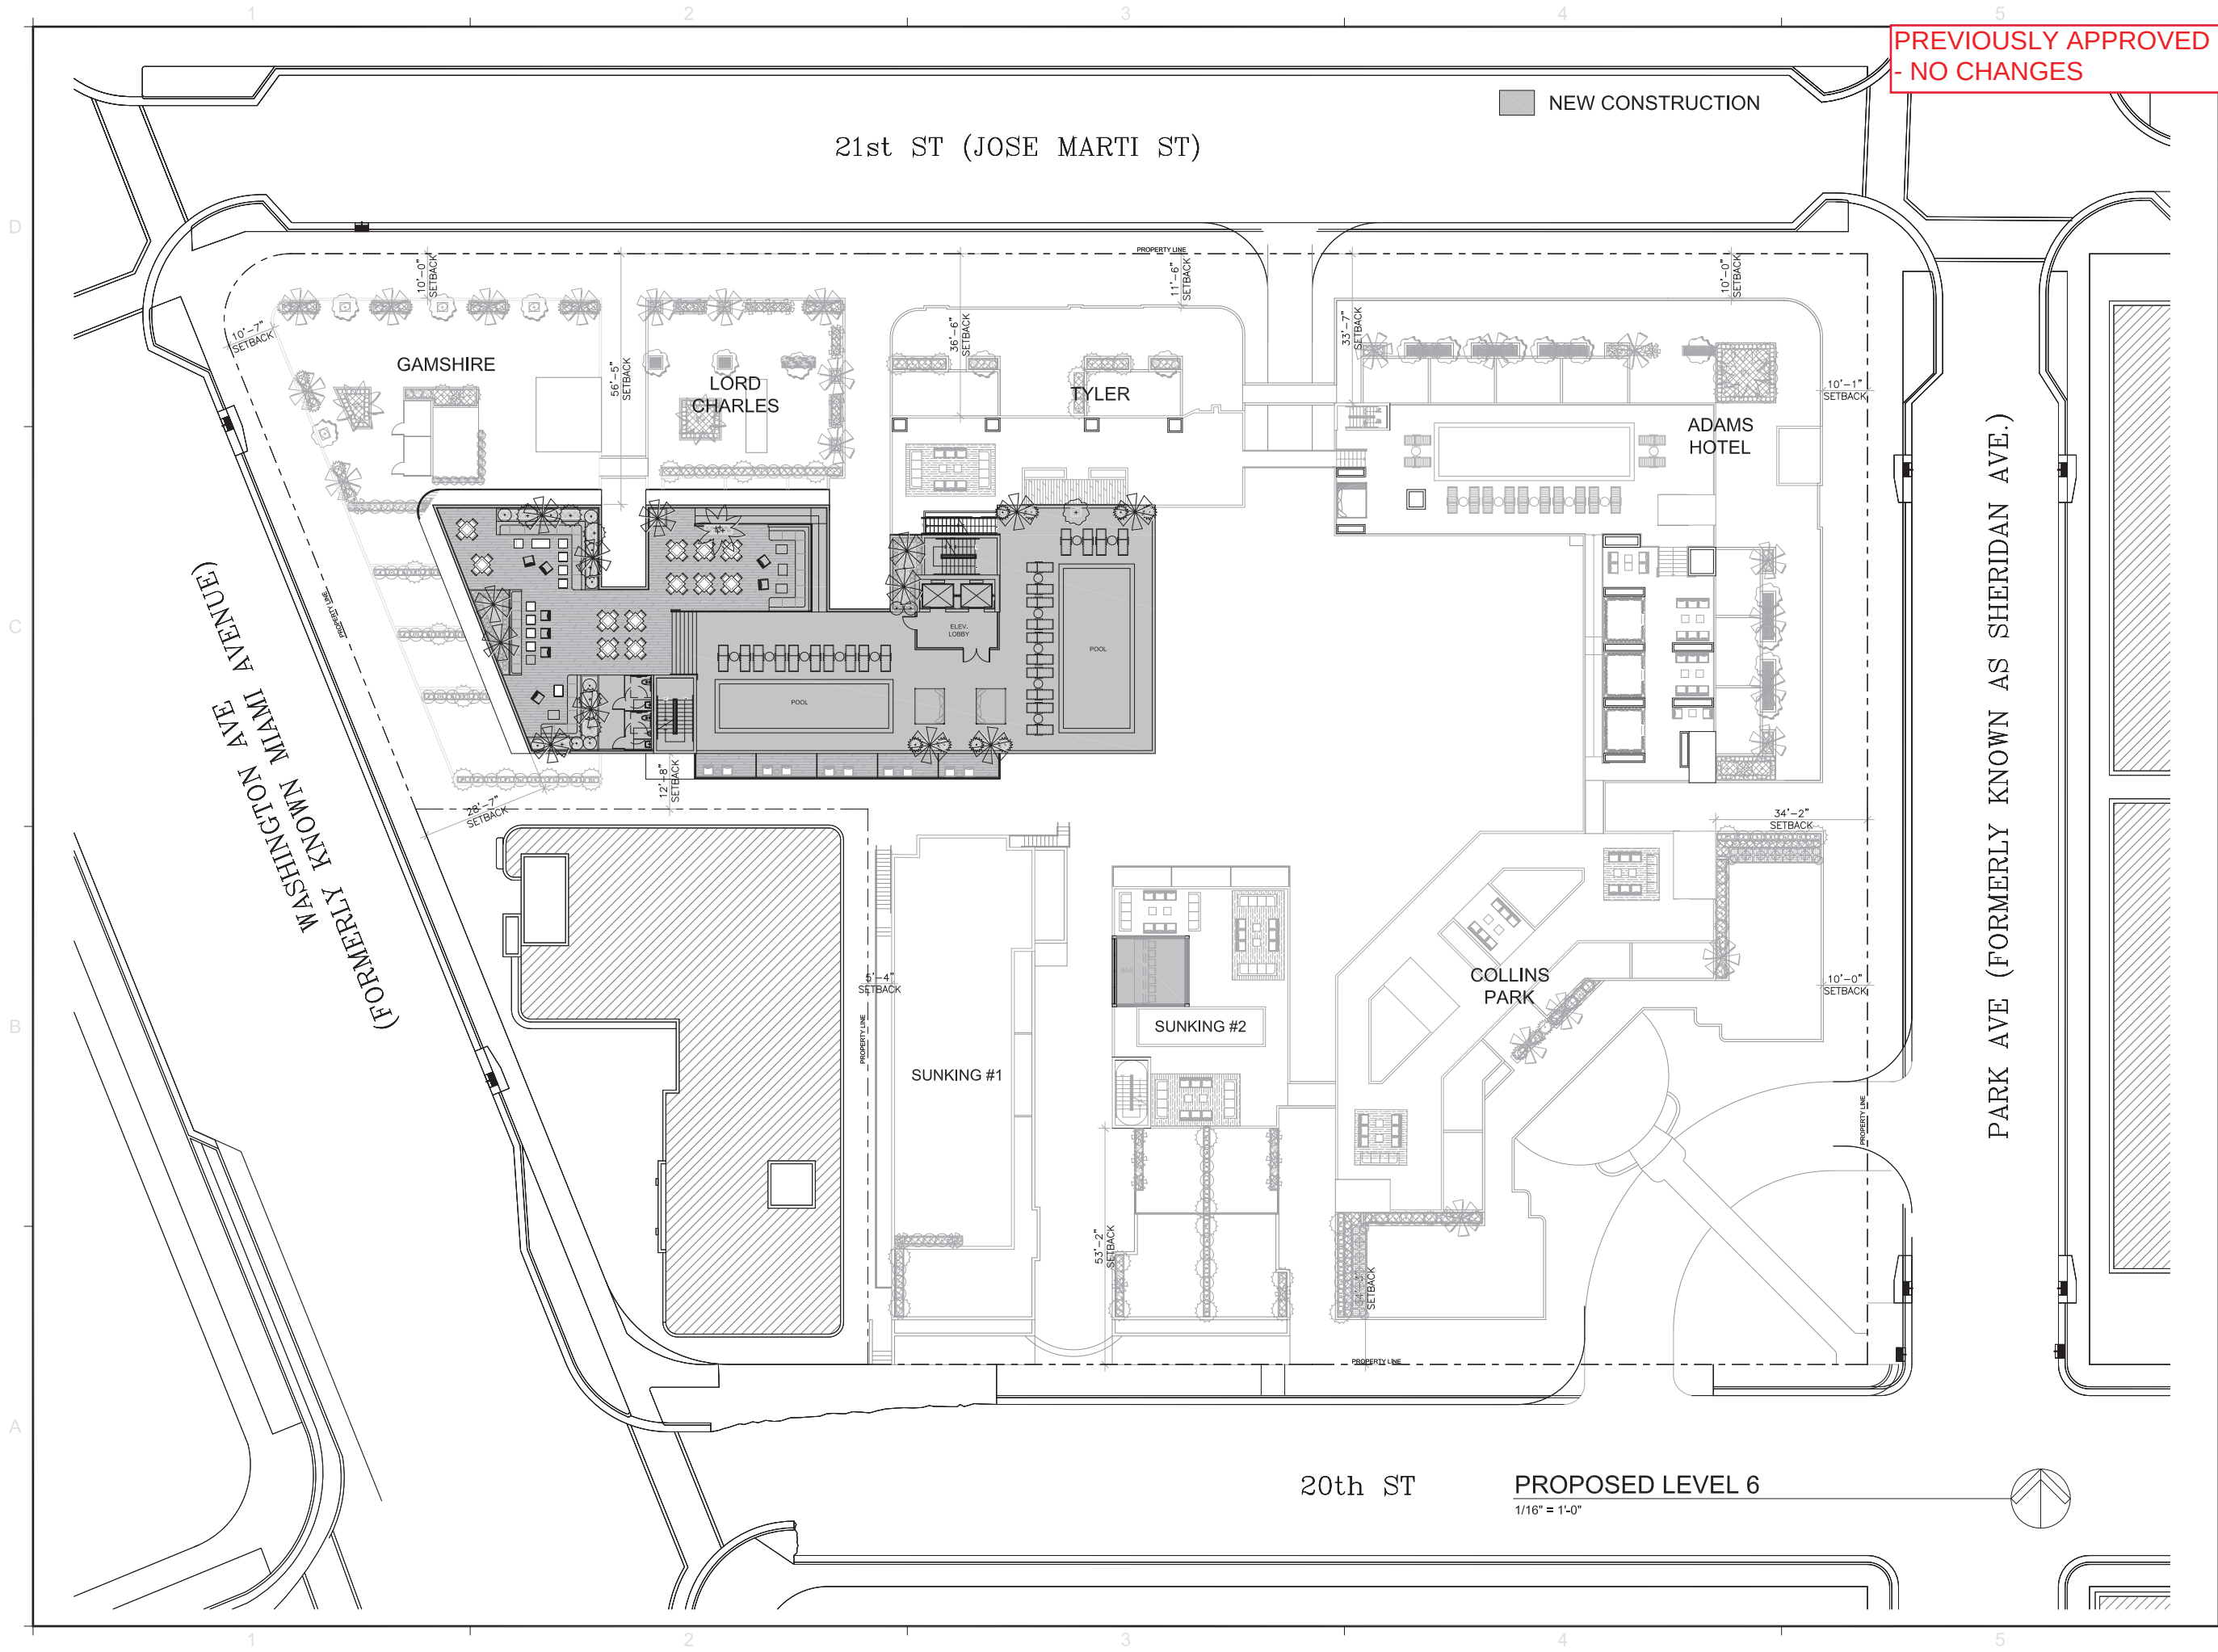


REVISIONS / SUBMISSIONS		
1	.	.
2	.	.
3	.	.
4	.	.
5	.	.
6	.	.
7	.	.
8	.	.
9	.	.
10	.	.
11	.	.
12	.	.

1227

ALL DRAWINGS AND WRITTEN MATERIAL APPEARING HEREIN CONSTITUTE THE ORIGINAL AND UNPUBLISHED WORK OF KOBİ KARP INC. AND MAY NOT BE REPRODUCED, COPIED, OR DISCLOSED WITHOUT THE EXPRESS WRITTEN CONSENT OF KOBİ KARP ARCHITECTURE & INTERIOR DESIGN INC. (C) 2012.

COLLINS PARK HOTEL
2000 PARK AVENUE
MIAMI BEACH, FLORIDA


PROPOSED LEVEL 6
FLOOR PLAN

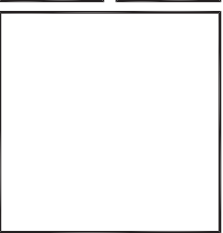

KOBİ KARP
Lic. # AR0012578

**ARCHITECTURE
INTERIOR DESIGN
PLANNING**

AIA ASID NCARB
2915 Brickyard Boulevard
Suite 200
Miami, Florida 33137
Tel: 305.573.8118
Fax: 305.573.2766
WWW.KOBİKARP.COM

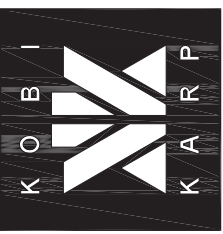

DRAWN BY:	KKAIID
CHECKED BY:	KKAIID
DATE:	AUGUST 2012

A.106



1 GAMSHIRE EXTERIOR LOBBY ENTRANCE




GAMSHIRE: HISTORY 1999


3 GAMSHIRE HISTORIC LOBBY



2 LORD CHARLES ENTRY TO LOBBY

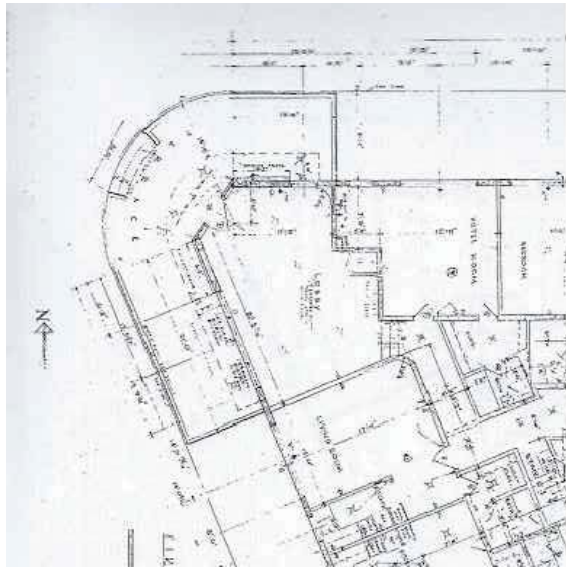

4 GAMSHIRE HISTORIC LOBBY - PLAN

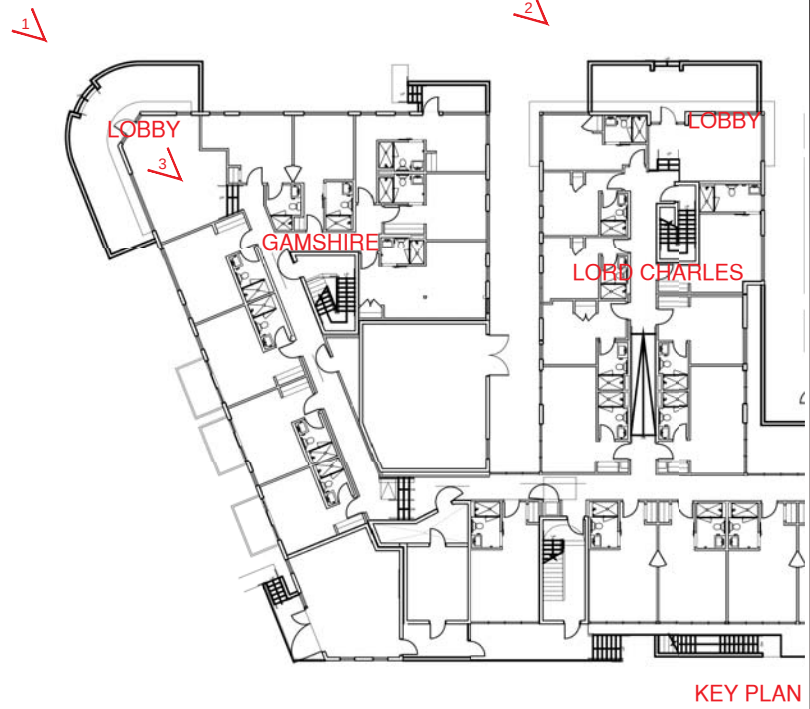

PROPOSED

REVISIONS / SUBMISSIONS

1227

ALL DRAWINGS AND WRITTEN MATERIAL APPEARING HEREIN
CONSTITUTE THE ORIGINAL AND UNPUBLISHED WORK OF KOB
KARP AIA, AND MAY NOT BE DUPLICATED, USED, OR DISCLOSED
WITHOUT THE EXPRESS WRITTEN CONSENT OF KOB KARP
ARCHITECTURE & INTERIOR DESIGN, INC. AIA (C) 2014

COLLINS PARK HOTEL

2000 PARK AVENUE
MIAMI BEACH, FLORIDA

INTERIOR PHOTOS

GAMSHIRE & LORD CHARLES


KOBI KARP
Lic. # AR0012578

ARCHITECTURE
INTERIOR DESIGN
PLANNING

AIA ASID NCARB

2915 Biscayne Boulevard
Miami, Florida 33137
O: 305.573.3318
F: 305.573.3766

WWW.KOBKARP.COM

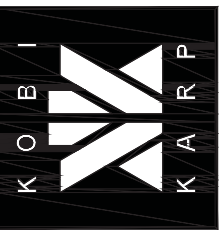

DRAWN BY:

CHECKED BY:

KKAID

DATE:


FEBRUARY 2014

A.111




INTERIOR PHOTOS - GAMSHIRE & LORD CHARLES

N.T.S

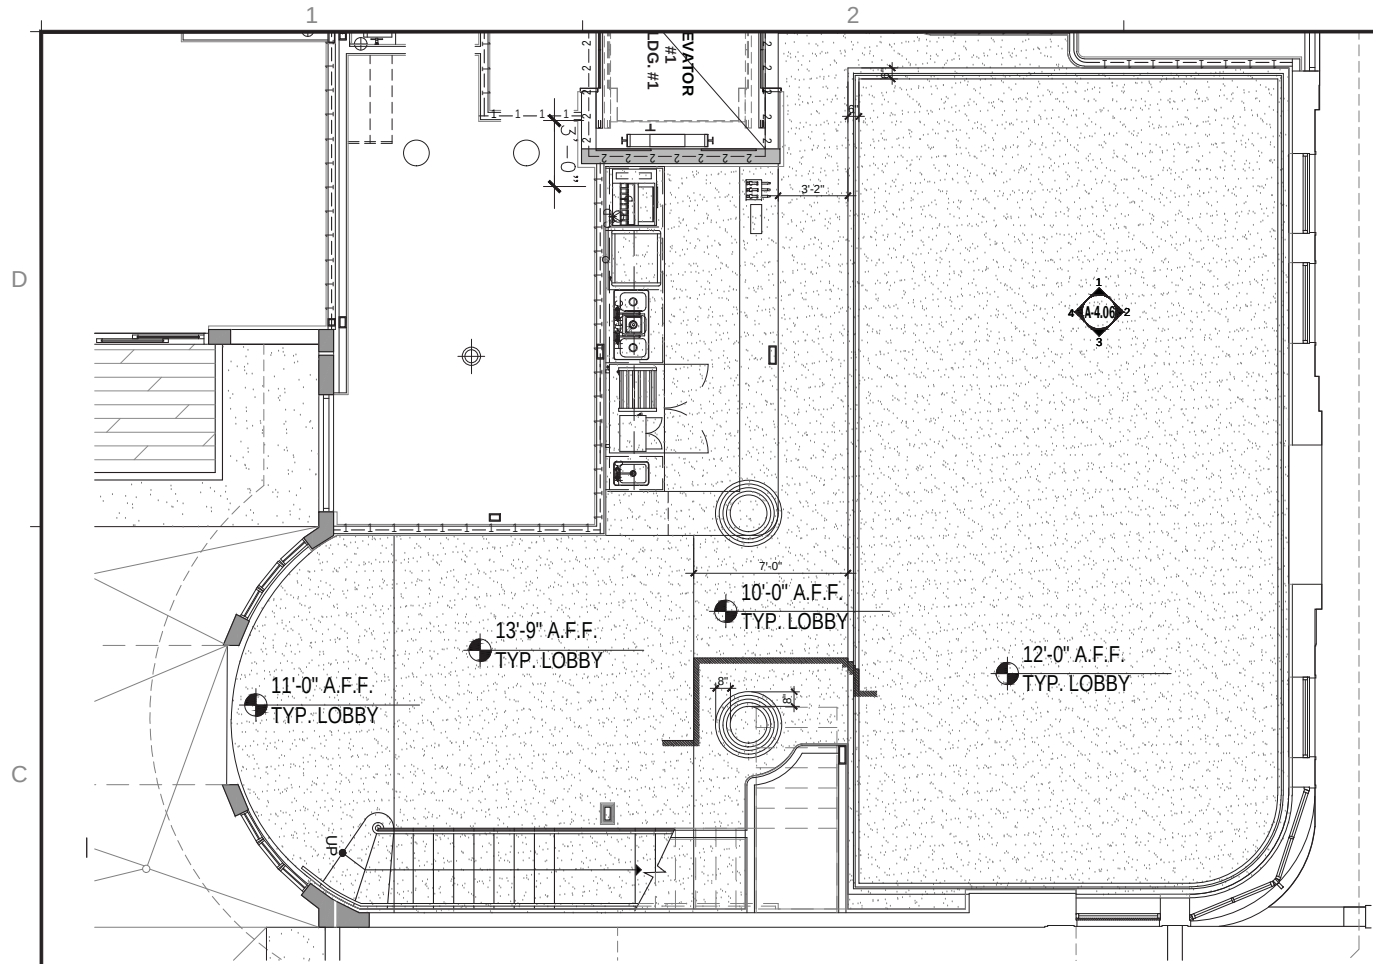


ENLARGED RCP - LOBBY AREA
TYLER

SCALE: 1/4" = 1'-0"

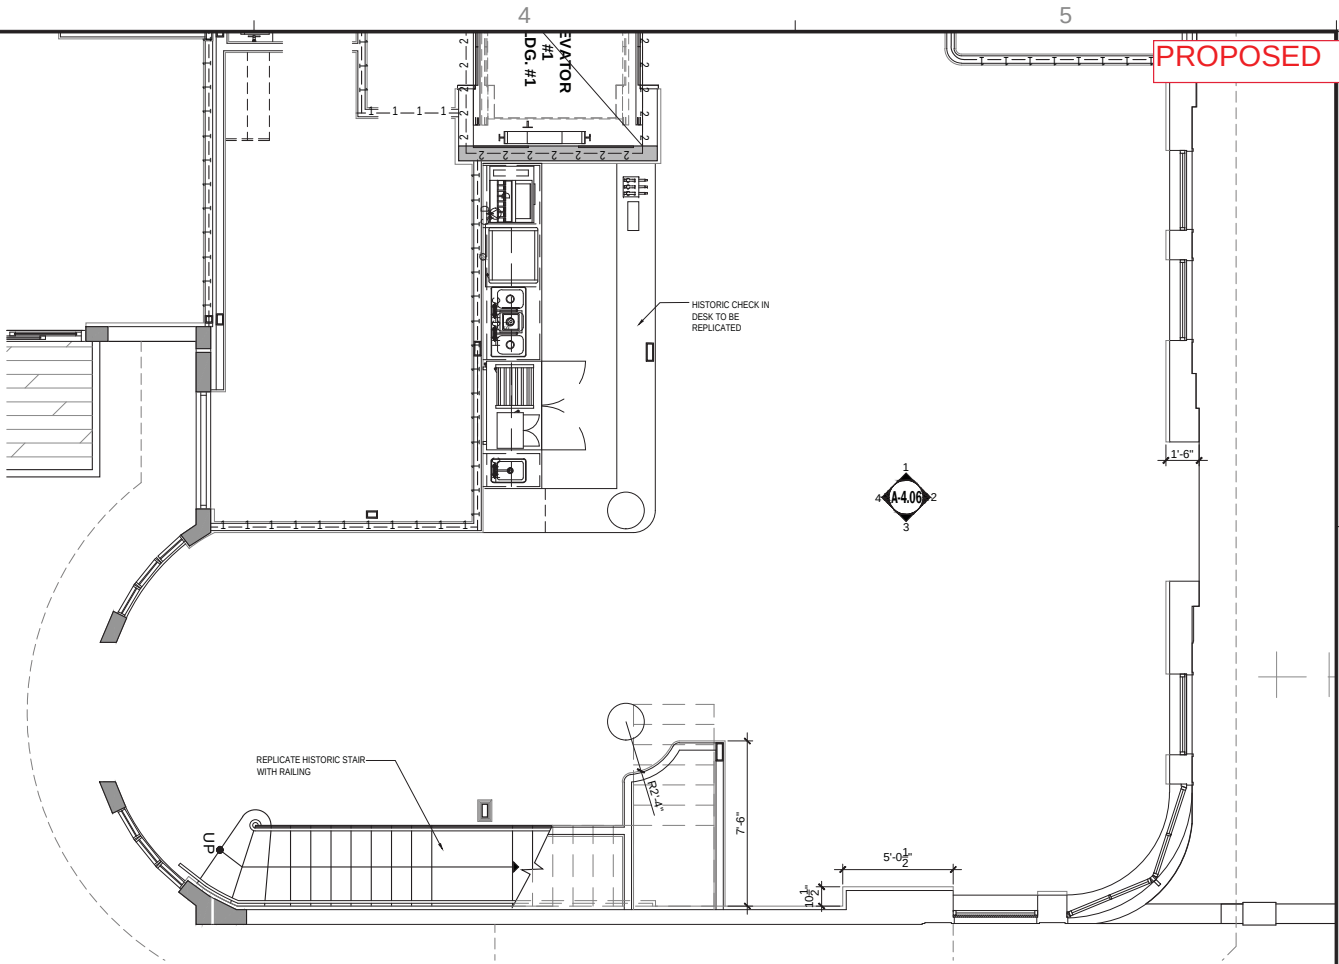


ENLARGED FLOOR PLAN - LOBBY AREA
TYLER

SCALE: 1/4" = 1'-0"

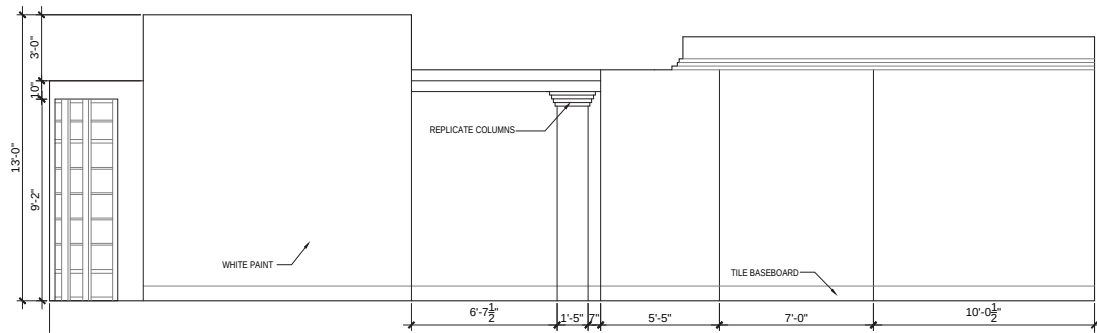


1 ENLARGED ELEVATION

SCALE: 1/4" = 1'-0"

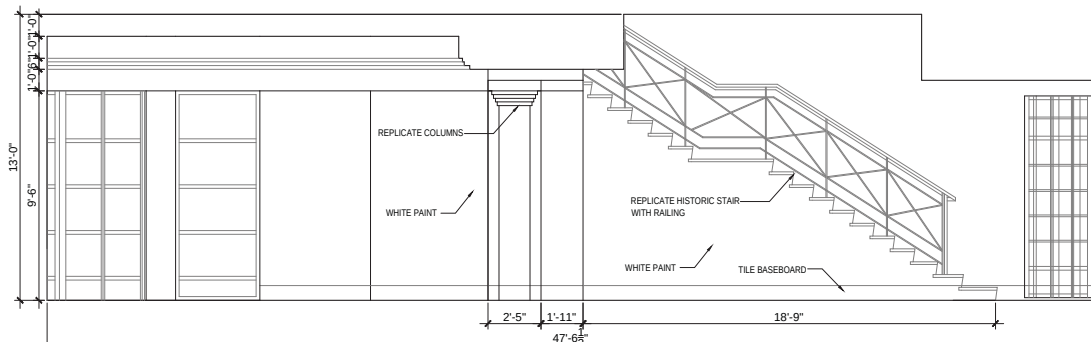


3 ENLARGED ELEVATION

SCALE: 1/4" = 1'-0"

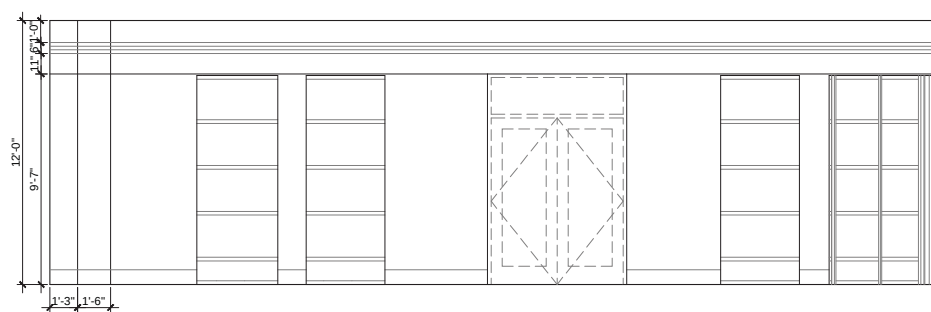

2 ENLARGED ELEVATION

SCALE: 1/4" = 1'-0"

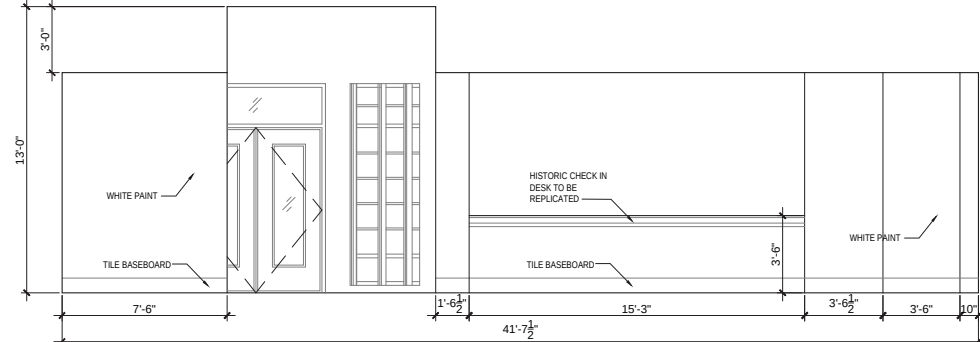

4 ENLARGED ELEVATION

SCALE: 1/4" = 1'-0"

PROPOSED

REVISIONS / SUBMISSIONS		
1	REVISION 1	12-06-13
2	REVISION 2	03-21-14
3	REVISION 3	06-23-14

1227


ALL DRAWINGS AND WRITTEN MATERIAL APPEARING HEREIN
CONSTITUTE THE ORIGINAL AND UNPUBLISHED WORK OF KOB
KARP AIA, AND MAY NOT BE DUPLICATED, USED, OR DISCLOSED
WITHOUT THE EXPRESS WRITTEN CONSENT OF KOB KARP
ARCHITECTURE & INTERIOR DESIGN, INC. AIA (C) 2016

COLLINS PARK HOTEL
2000 PARK AVENUE
MIAMI BEACH, FLORIDA

PROPOSED INTERIOR
LOBBY ELEVATIONS @ TYLER

KOB KARP
Lic. # AR0012578

ARCHITECTURE
INTERIOR DESIGN
PLANNING
AIA ASID NCARB
2915 Biscayne Boulevard
Miami, Florida 33137
O: 305.573.3318
F: 305.573.3766
WWW.KOBKARP.COM

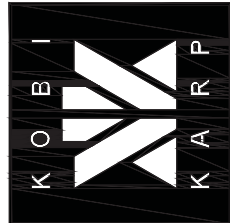

DRAWN BY:
CHECKED BY: KKAID
DATE: SEPT 21 2016

A.112