




1 TYLER HISTORIC LOBBY



3 TYLER HISTORIC LOBBY

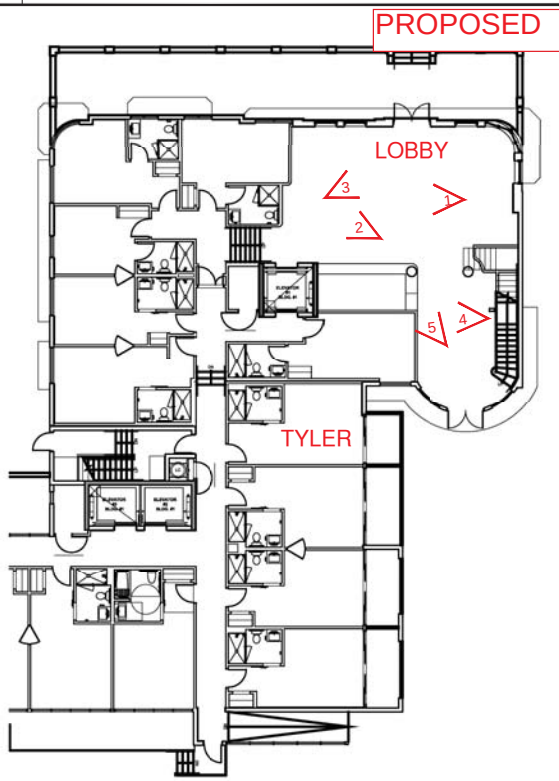

KEY PLAN



2 TYLER HISTORIC LOBBY



4 TYLER HISTORIC LOBBY STAIRS



5 TYLER HISTORIC LOBBY



SITE PHOTOS - TYLER HOTEL

N.T.S

REVISIONS / SUBMISSIONS

1227


ALL DRAWINGS AND WRITTEN MATERIAL APPEARING HEREIN
CONSTITUTE THE ORIGINAL AND UNPUBLISHED WORK OF KOB
KARP AIA, AND MAY NOT BE DUPLICATED, USED, OR DISCLOSED
WITHOUT THE EXPRESS WRITTEN CONSENT OF KOB KARP
ARCHITECTURE & INTERIOR DESIGN, INC. AIA (C) 2014

COLLINS PARK HOTEL
2000 PARK AVENUE
MIAMI BEACH, FLORIDA

SITE PHOTOS
TYLER HOTEL

KOB KARP
Lic. # AR0012578

ARCHITECTURE
INTERIOR DESIGN
PLANNING
AIA ASID NCARB
2915 Biscayne Boulevard
Miami, Florida 33137
O: 305.573.3338
F: 305.573.3766
WWW.KOBKARP.COM

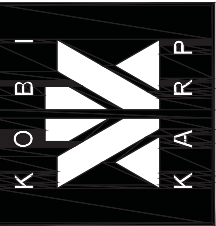


DRAWN BY:
CHECKED BY: KKAID
DATE: FEBRUARY 2014

A.113


A.114




1 HISTORIC TERRAZZO PHOTOGRAPHS
HISTORIC LAYOUT PATTERN AND COLORS TO BE RECREATED

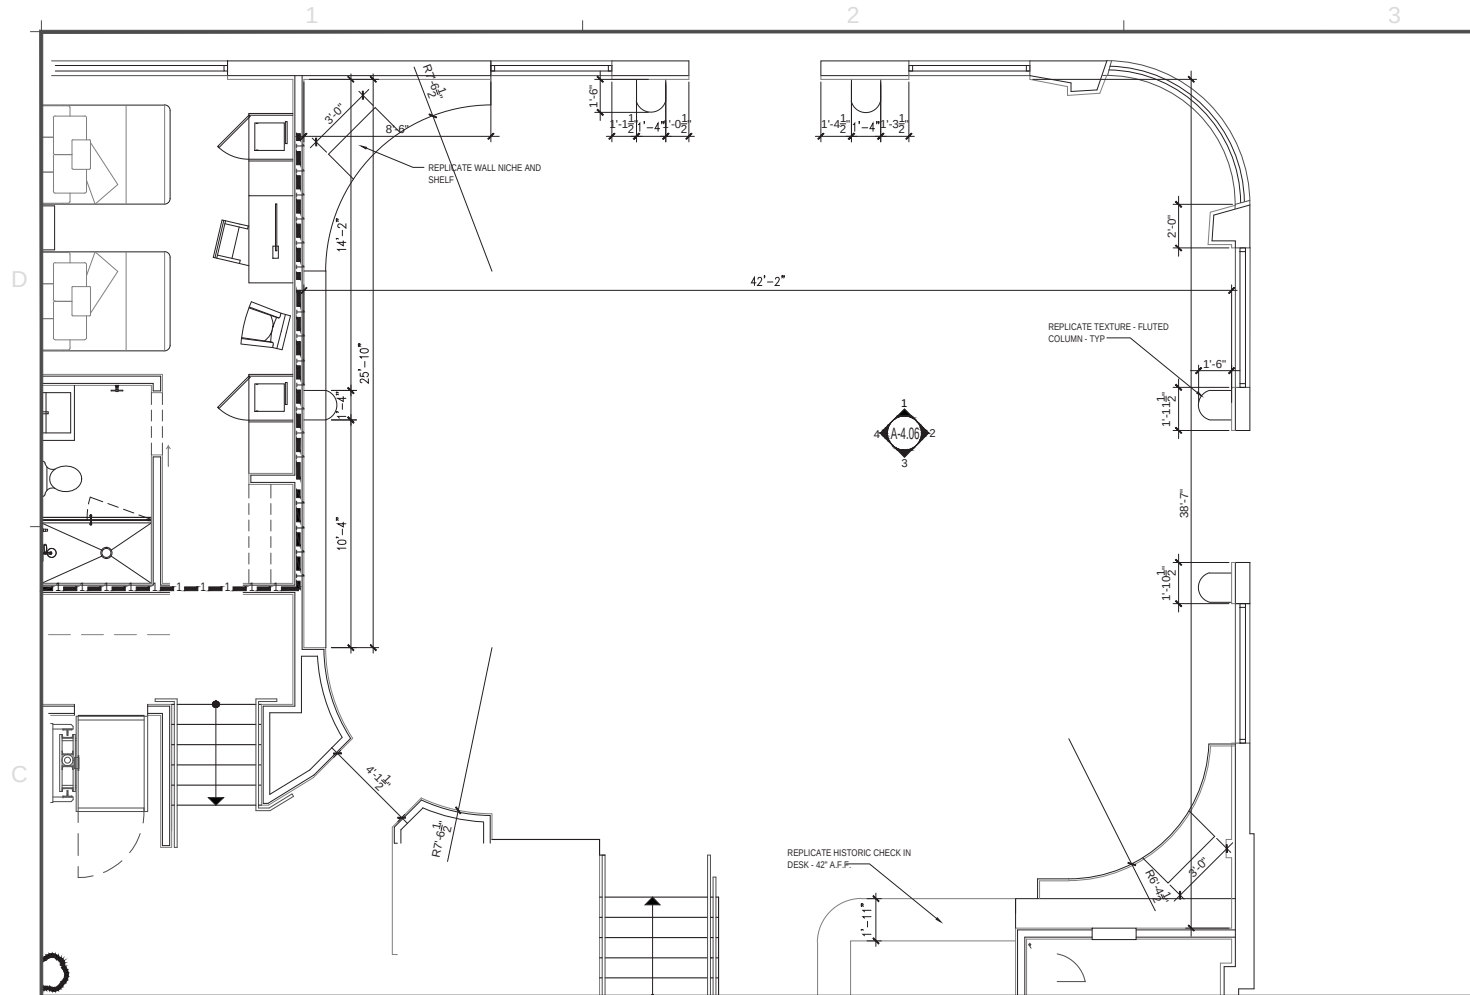


ENLARGED FLOOR PLAN - LOBBY AREA
ADAMS
SCALE: 1/4" = 1'-0"

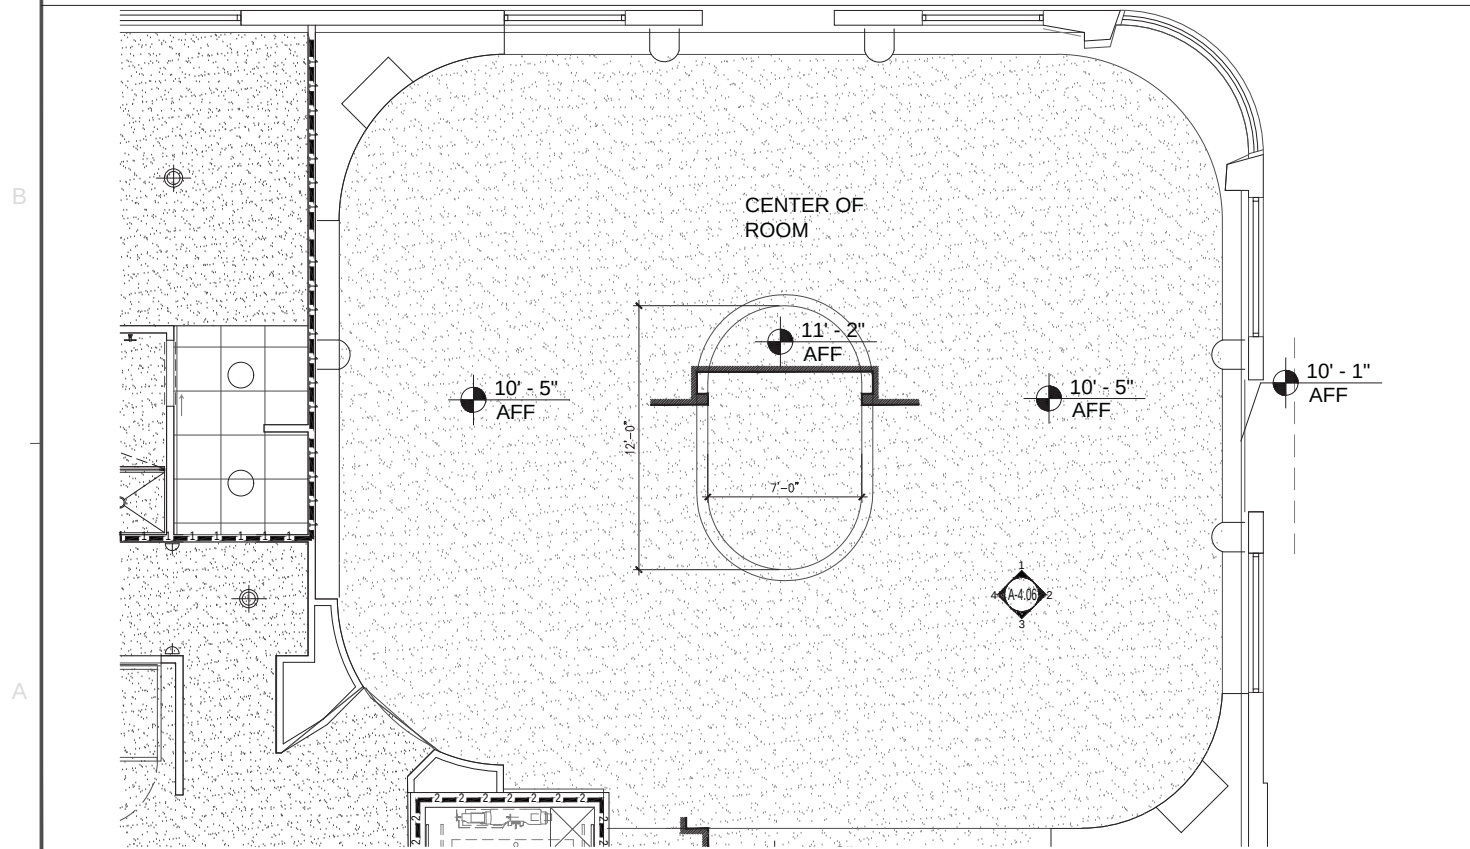


ENLARGED RCP - LOBBY AREA
ADAMS
SCALE: 1/4" = 1'-0"

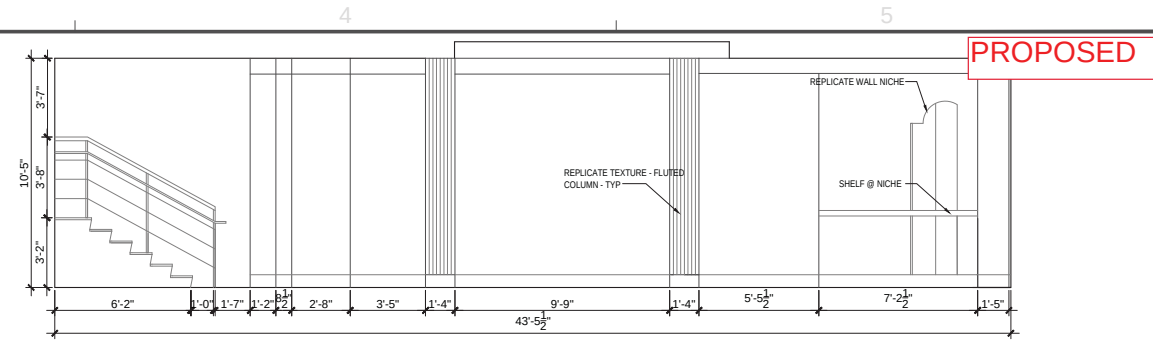


1 ENLARGED ELEVATION
SCALE: 1/4" = 1'-0"

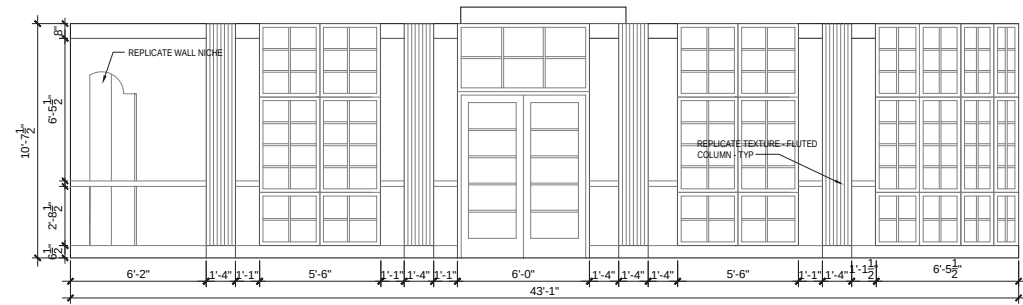

2 ENLARGED ELEVATION
SCALE: 1/4" = 1'-0"

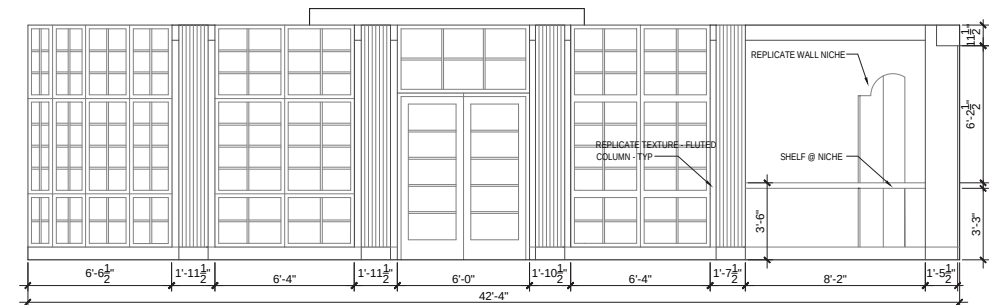

3 ENLARGED ELEVATION
SCALE: 1/4" = 1'-0"

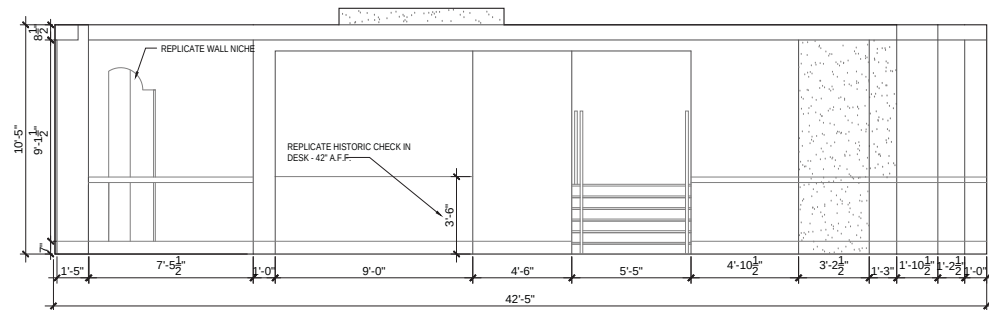

4 ENLARGED ELEVATION
SCALE: 1/4" = 1'-0"

PROPOSED

REVISIONS / SUBMISSIONS	
1	
2	
3	

1227

ALL DRAWINGS AND WRITTEN MATERIAL APPEARING HEREIN
CONSTITUTE THE ORIGINAL AND UNPUBLISHED WORK OF KOB
KARP AIA, AND MAY NOT BE DUPLICATED, USED, OR DISCLOSED
WITHOUT THE EXPRESS WRITTEN CONSENT OF KOB KARP
ARCHITECTURE & INTERIOR DESIGN, INC. AIA (C) 2016

COLLINS PARK HOTEL

2000 PARK AVENUE
MIAMI BEACH, FLORIDA

PROPOSED ELEVATIONS

ADAMS

KOB KARP
Lic. # AR0012578

ARCHITECTURE
INTERIOR DESIGN
PLANNING

AIA ASID NCARB
2915 Biscayne Boulevard
Miami, Florida 33137
O: 305.573.1318
F: 305.573.3766

WWW.KOBKARP.COM



DRAWN BY:
CHECKED BY: KKAID
DATE: SEPT 21 2016

A.115



1 LOBBY VIEW TOWARDS FRONT ENTRANCE



2 LOBBY



3 RECEPTION & ELEVATOR




4 TERRAZZO FLOOR




5 MAIN LOBBY ENTRANCE & RECEPTION



6 REAR LOBBY

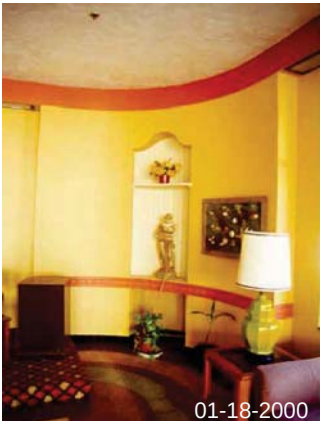

7 LOBBY DETAILS

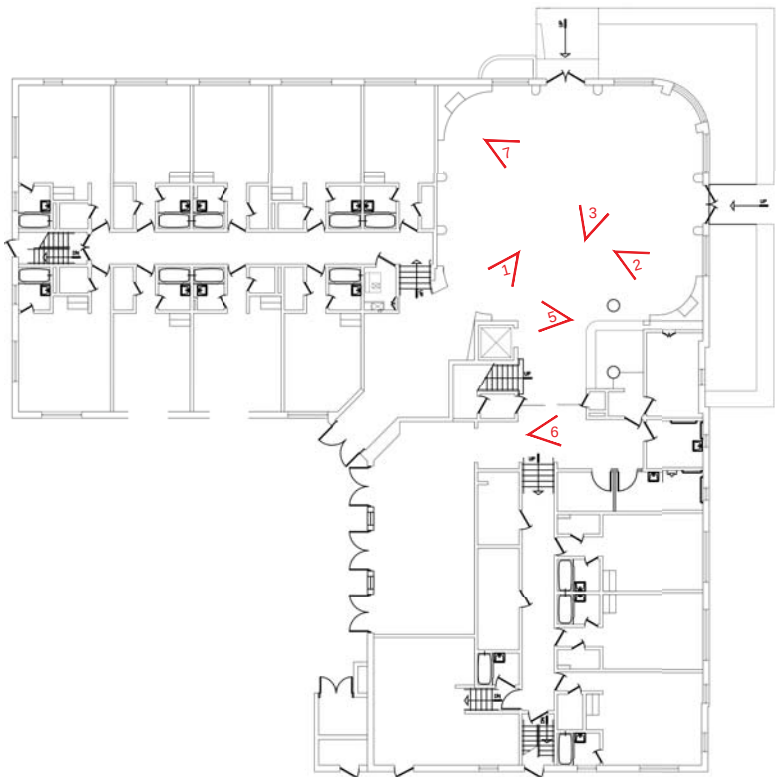

KEY PLAN

PROPOSED

REVISIONS / SUBMISSIONS

1227

ALL DRAWINGS AND WRITTEN MATERIAL APPEARING HEREIN
CONSTITUTE THE ORIGINAL AND UNPUBLISHED WORK OF KOB
KARP AIA, AND MAY NOT BE DUPLICATED, USED, OR DISCLOSED
WITHOUT THE EXPRESS WRITTEN CONSENT OF KOB KARP
ARCHITECTURE & INTERIOR DESIGN, INC. AIA (C) 2014

COLLINS PARK HOTEL


2000 PARK AVENUE
MIAMI BEACH, FLORIDA

INTERIOR PHOTOS
ADAMS HOTEL

KOB KARP
Lic. # AR0012578

ARCHITECTURE
INTERIOR DESIGN
PLANNING

AIA ASID NCARB
2915 Biscayne Boulevard
Miami, Florida 33137
O: 305.573.1318
F: 305.573.3766
WWW.KOBKARP.COM

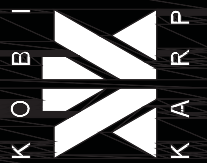


DRAWN BY:
CHECKED BY: KKAID
DATE: FEBRUARY 2014

A.116



INTERIOR PHOTOS - ADAMS HOTEL

N.T.S

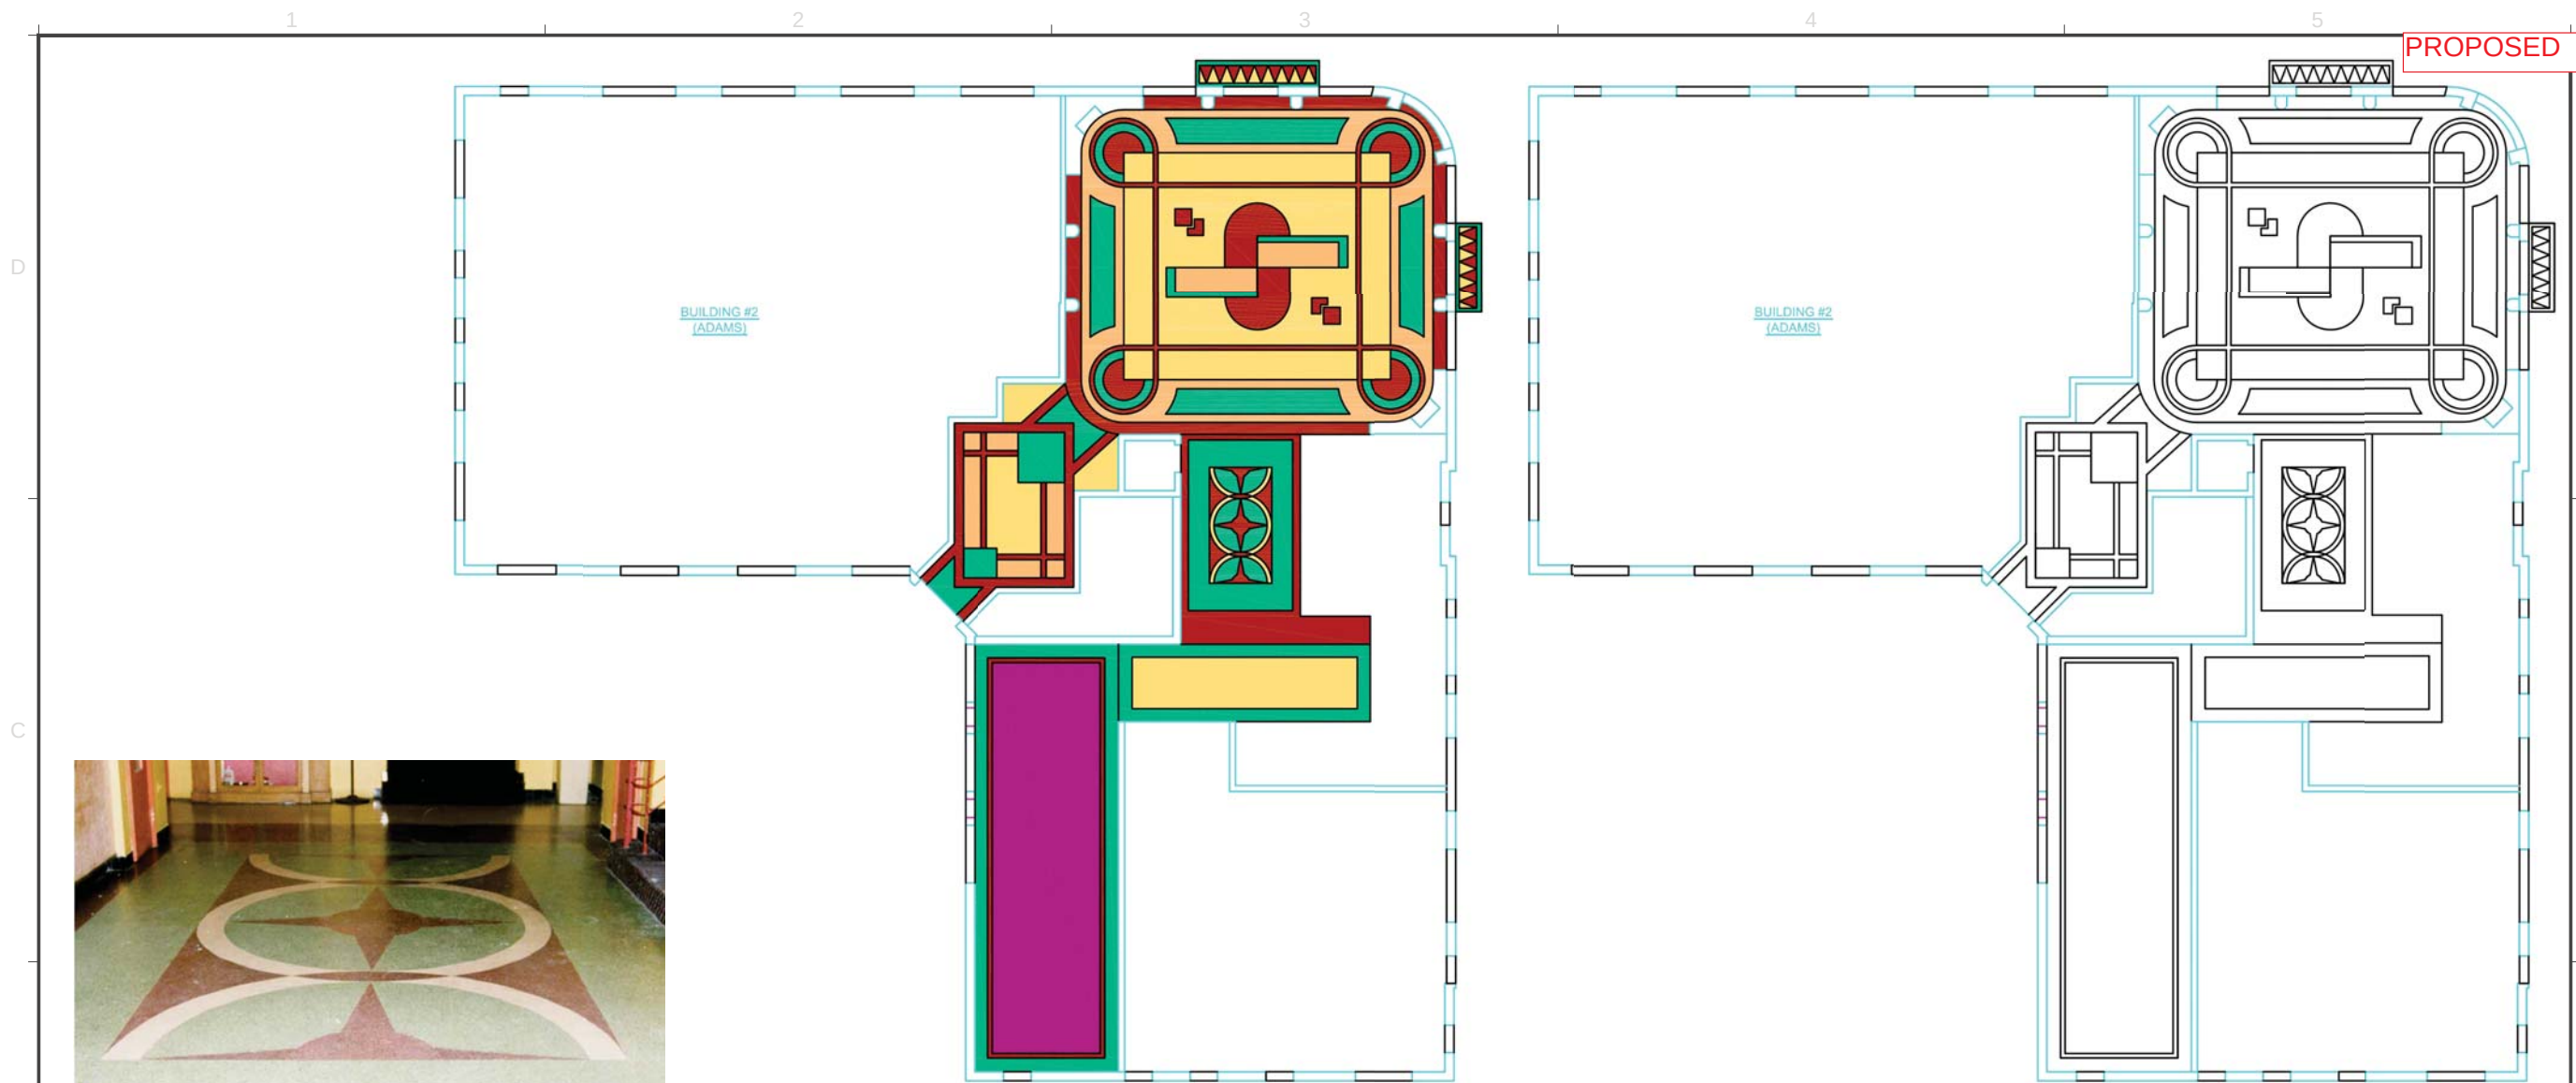

ENLARGED FLOOR PLAN - LOBBY AREA
ADAMS

SCALE: 1/4" = 1'-0"



1 HISTORIC TERRAZZO PHOTOGRAPHS
HISTORIC LAYOUT PATTERN AND COLORS TO BE RECREATED

PROPOSED

REVISIONS / SUBMISSIONS	
1	
2	
3	
4	
5	
6	
7	
8	
9	

1227

ALL DRAWINGS AND WRITTEN MATERIAL APPEARING HEREIN
CONSTITUTE THE ORIGINAL AND UNPUBLISHED WORK OF KOB
KARP AIA, AND MAY NOT BE DUPLICATED, USED, OR DISCLOSED
WITHOUT THE EXPRESS WRITTEN CONSENT OF KOB KARP
ARCHITECTURE & INTERIOR DESIGN, INC. AIA (C) 2016

COLLINS PARK HOTEL

2000 PARK AVENUE
MIAMI BEACH, FLORIDA

TERRAZZO PLAN

ADAMS

KOB KARP
Lic. # AR0012578

ARCHITECTURE
INTERIOR DESIGN
PLANNING

AIA ASID NCARB
2915 Biscayne Boulevard
Miami, Florida 33137
O: 305.573.1318
F: 305.573.3766

WWW.KOBKARP.COM



DRAWN BY:
CHECKED BY: KKAID
DATE: SEPT 21 2016

A.117



1 LOBBY VIEW TOWARDS FRONT ENTRANCE



2 LOBBY VIEW TOWARDS RECEPTION DESK & RED ELEVATOR DOOR



3 HISTORIC RECEPTION DESK



4 TYPICAL LOBBY TRAY CEILING DETAILS



5 TYPICAL CEILING DETAILS & NON HISTORIC SIGNAGE



6 TYPICAL CEILING DETAILS




7 CHECK-IN-AREA



8 RECEPTION



9 CEILING

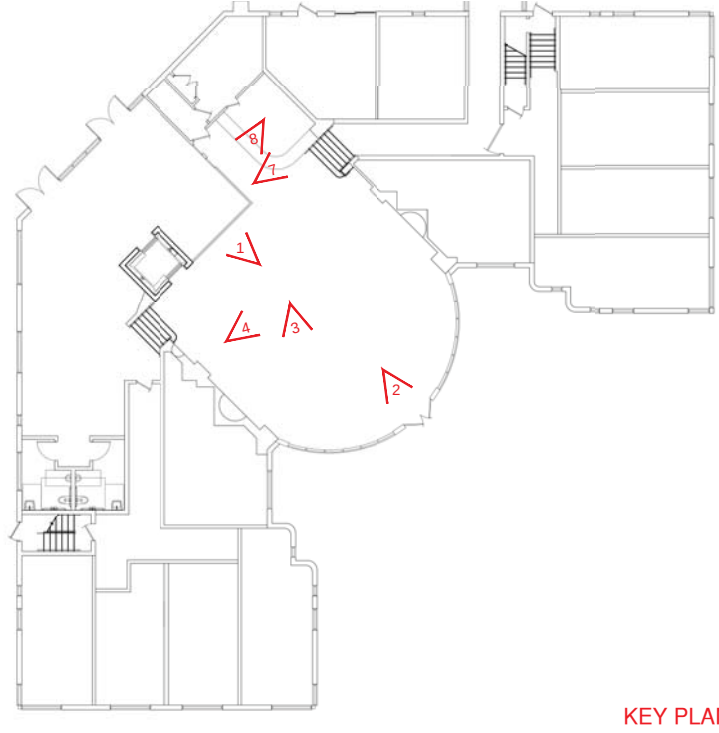

PROPOSED

REVISIONS / SUBMISSIONS

1227

ALL DRAWINGS AND WRITTEN MATERIAL APPEARING HEREIN
CONSTITUTE THE ORIGINAL AND UNPUBLISHED WORK OF KOB
KARP AIA, AND MAY NOT BE DUPLICATED, USED, OR DISCLOSED
WITHOUT THE EXPRESS WRITTEN CONSENT OF KOB KARP
ARCHITECTURE & INTERIOR DESIGN, INC. AIA (C) 2014

COLLINS PARK HOTEL

2000 PARK AVENUE
MIAMI BEACH, FLORIDA

INTERIOR PHOTOS


COLLINS PARK HOTEL

KOBI KARP
Lic. # AR0012578

ARCHITECTURE
INTERIOR DESIGN
PLANNING

AIA ASID NCARB
2915 Biscayne Boulevard
Miami, Florida 33137
O: 305.573.3338
F: 305.573.3766

WWW.KOBKARP.COM

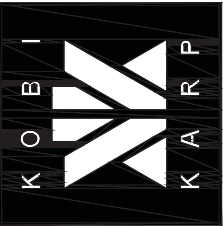

DRAWN BY:
CHECKED BY: KKAID
DATE: FEBRUARY 2014

A.119

INTERIOR PHOTOS - COLLINS PARK HOTEL
N.T.S

PROPOSED

REVISIONS / SUBMISSIONS		
1		
2		
3		
4		
10		

1227

ALL DRAWINGS AND WRITTEN MATERIAL APPEARING HEREIN
CONSTITUTE THE ORIGINAL AND UNPUBLISHED WORK OF KOB
KARP AIA, AND MAY NOT BE DUPLICATED, USED, OR DISCLOSED
WITHOUT THE EXPRESS WRITTEN CONSENT OF KOB KARP
ARCHITECTURE & INTERIOR DESIGN, INC. AIA (C) 2016

COLLINS PARK HOTEL

2000 PARK AVENUE
MIAMI BEACH, FLORIDA

TERRAZZO PLAN

COLLINS PARK


KOB KARP
Lic. # AR0012578

ARCHITECTURE
INTERIOR DESIGN
PLANNING

AIA ASID NCARB

2915 Biscayne Boulevard
Miami, Florida 33137
O: 305.573.3338
F: 305.573.3766

WWW.KOBKARP.COM

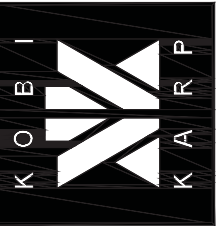

DRAWN BY:


CHECKED BY:

KKAID

DATE:

SEPT 21 2016

A.120

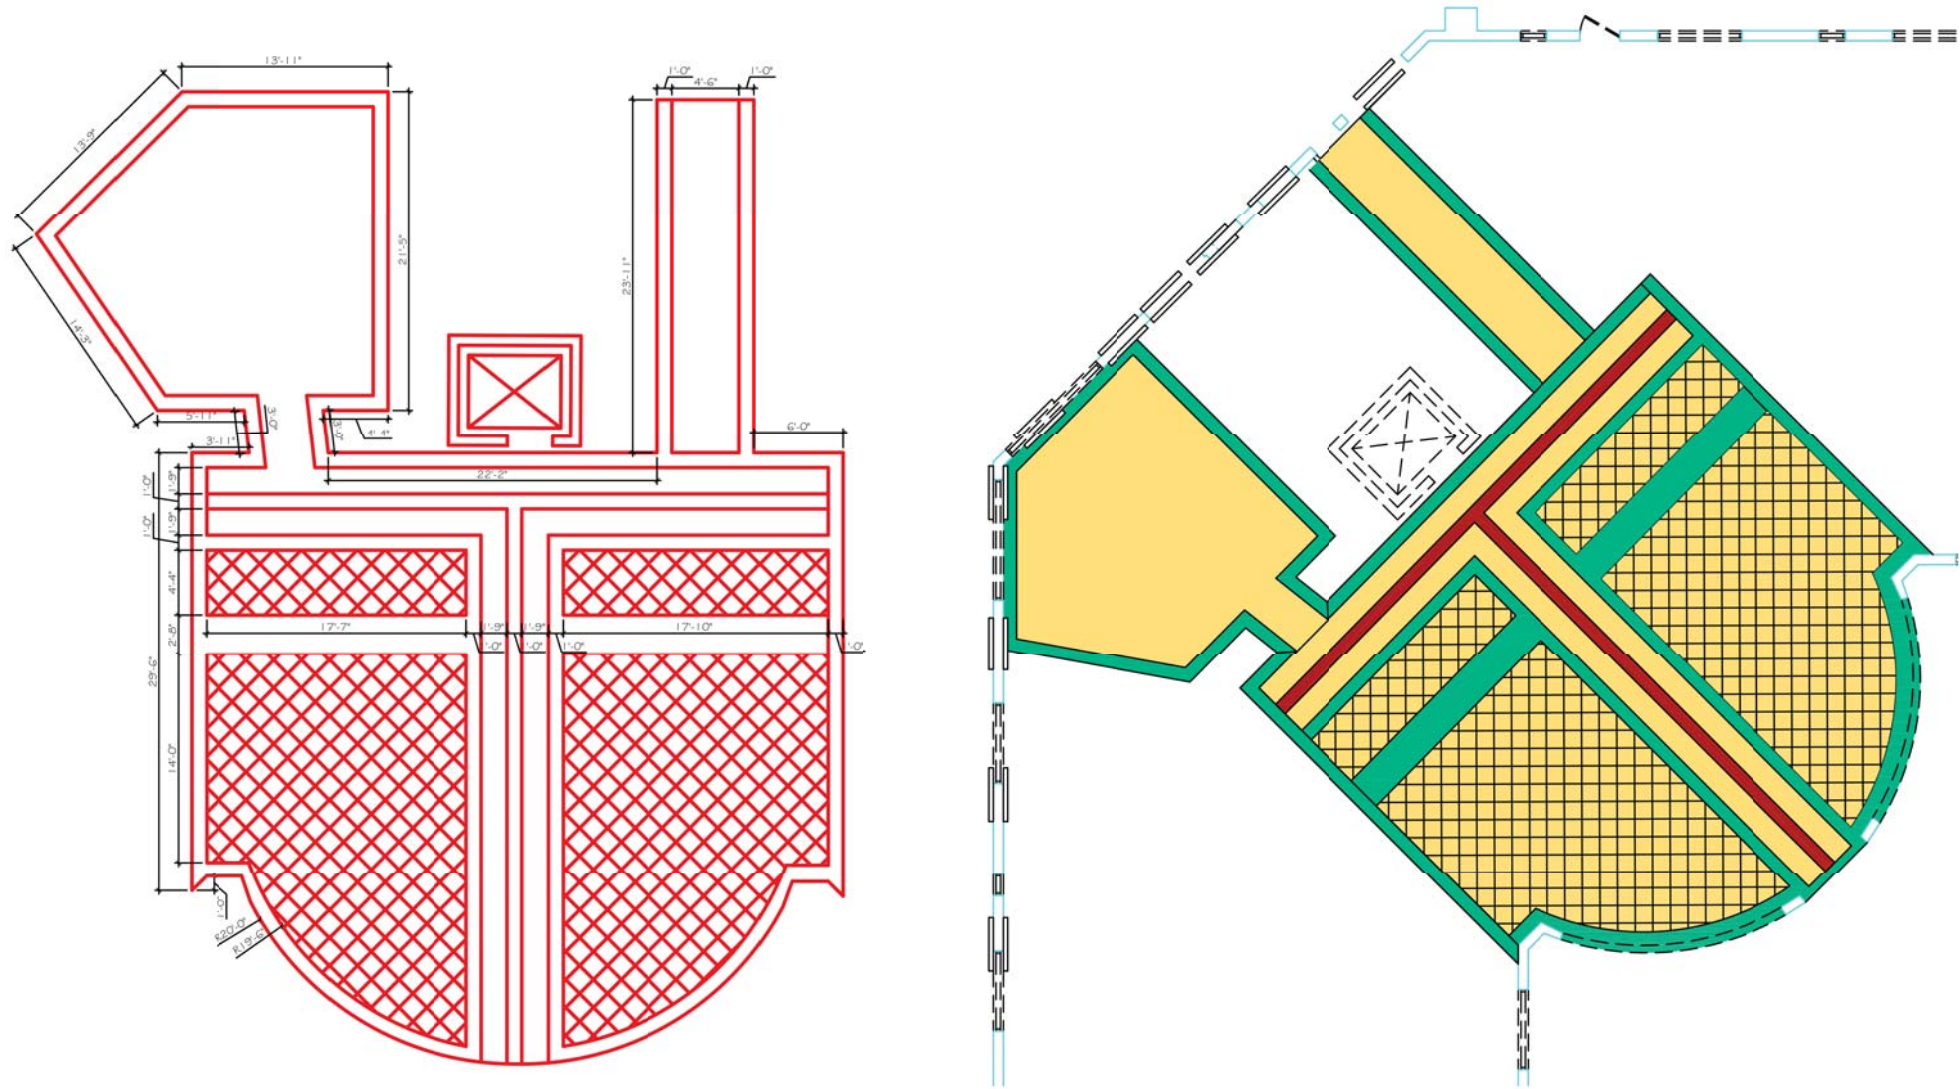

ENLARGED FLOOR PLAN - LOBBY AREA
COLLINS PARK
SCALE: 1/4" = 1'-0"



1 HISTORIC TERRAZZO PHOTOGRAPHS
HISTORIC LAYOUT PATTERN AND COLORS TO BE RECREATED



1 HISTORIC IMAGE SUNKING 1



2 HISTORIC IMAGE SUNKING 1 STEPS TO BE RECREATED



3 SUNKING 2




4 SUNKING 1 STEPS TO BE RECREATED



5 SUNKING 2 FRONT FACADE



6 EXTERIOR VIEW OF SUNKING 1 STEPS

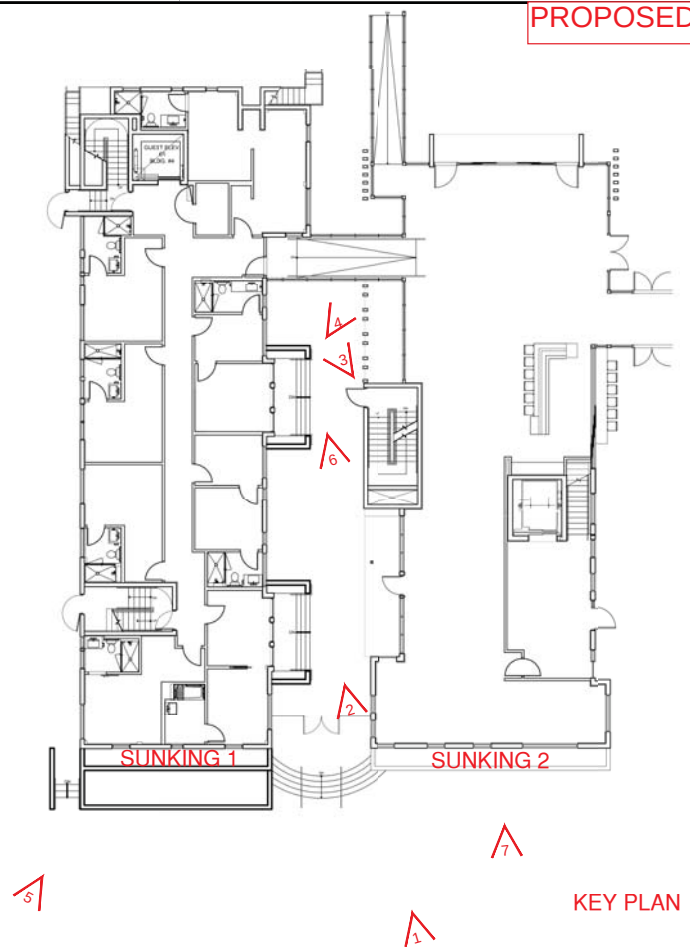

PROPOSED

KEY PLAN



7 HISTORIC PHOTO SUNKING 2 FACADE TO BE RECREATED



EXTERIOR PHOTOS - SUNKING 1 & 2

N.T.S

REVISIONS / SUBMISSIONS

1227

ALL DRAWINGS AND WRITTEN MATERIAL APPEARING HEREIN
CONSTITUTE THE ORIGINAL AND UNPUBLISHED WORK OF KOB
KARP AIA, AND MAY NOT BE DUPLICATED, USED, OR DISCLOSED
WITHOUT THE EXPRESS WRITTEN CONSENT OF KOB KARP
ARCHITECTURE & INTERIOR DESIGN, INC. AIA (C) 2014

COLLINS PARK HOTEL

2000 PARK AVENUE
MIAMI BEACH, FLORIDA

EXTERIOR PHOTOS
SUNKING 1 & 2


KOBI KARP
Lic. # AR0012578

ARCHITECTURE
INTERIOR DESIGN
PLANNING

AIA ASID NCARB


2915 Biscayne Boulevard
Miami, Florida 33137
O: 305.573.8338
F: 305.573.3766

WWW.KOBKARP.COM

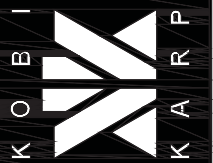


DRAWN BY:	
CHECKED BY:	KKAID
DATE:	FEBRUARY 2014

A.121

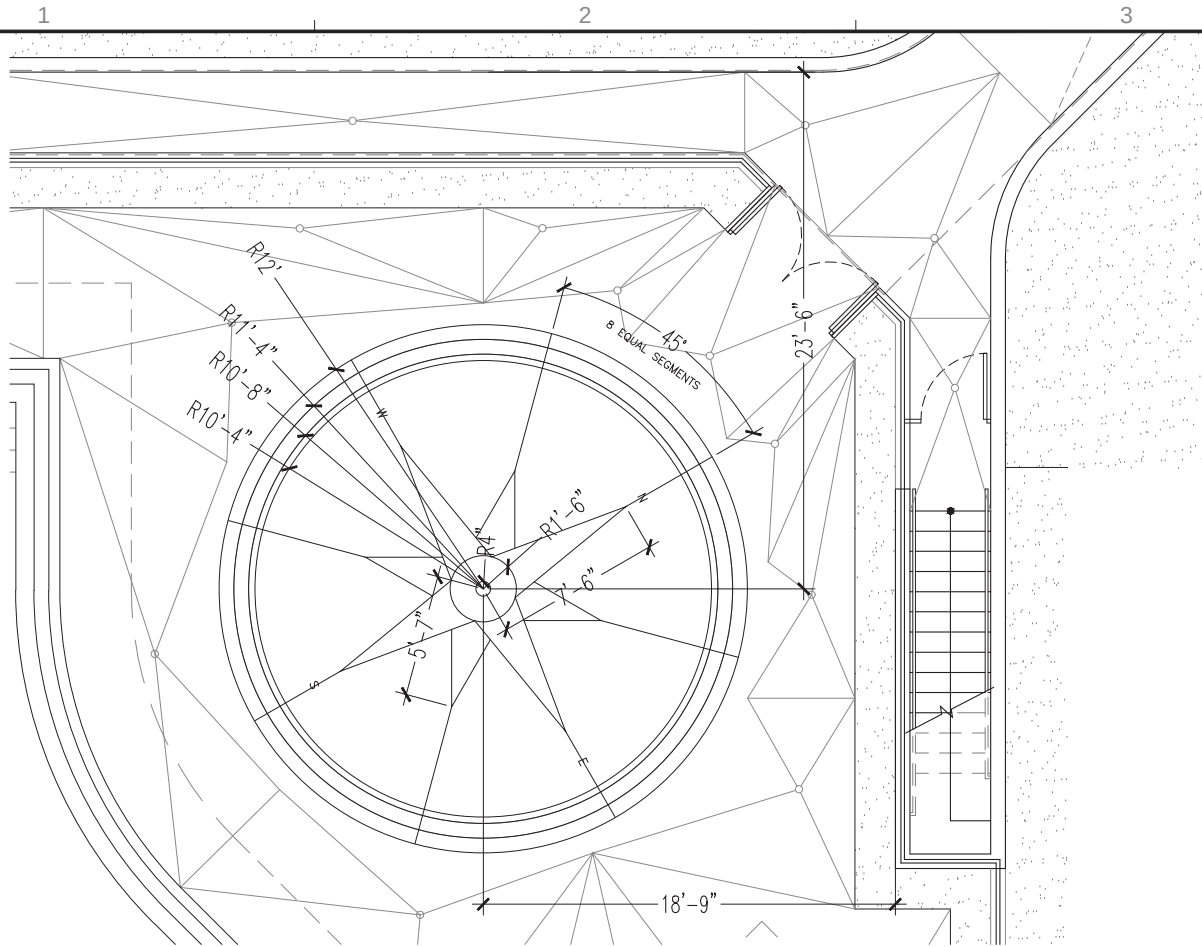

ENLARGED FLOOR PLAN - TERRAZZO LAYOUT
COURTYARD COMPASS SCALE: 1/4" = 1'-0"

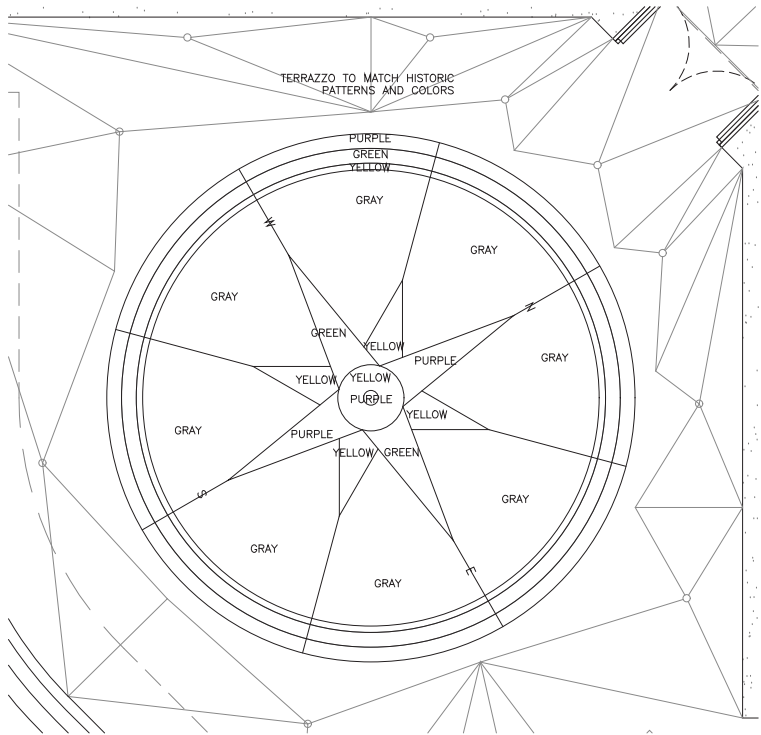

ENLARGED FLOOR PLAN - TERRAZZO COLOR KEY
COURTYARD COMPASS SCALE: 1/4" = 1'-0"

PROPOSED



1 HISTORIC COURTYARD COMPASS



2 HISTORIC COURTYARD COMPASS

REVISIONS / SUBMISSIONS	
1	
2	
3	
4	
10	

1227

ALL DRAWINGS AND WRITTEN MATERIAL APPEARING HEREIN
CONSTITUTE THE ORIGINAL AND UNPUBLISHED WORK OF KOB
KARP AIA, AND MAY NOT BE DUPLICATED, USED, OR DISCLOSED
WITHOUT THE EXPRESS WRITTEN CONSENT OF KOB KARP
ARCHITECTURE & INTERIOR DESIGN, INC. AIA (C) 2016

COLLINS PARK HOTEL

2000 PARK AVENUE
MIAMI BEACH, FLORIDA

COURTYARD COMPASS

BUILDING # 2 ADAMS

ARCHITECTURE
INTERIOR DESIGN
PLANNING

AIA ASID NCARB

2915 Biscayne Boulevard
Miami, Florida 33137
O: 305.573.3338
F: 305.573.3766

WWW.KOBKARP.COM



DRAWN BY:
CHECKED BY: KKAID
DATE: SEPT 21 2016

A.122



PROPOSED SUNKING 1 & 2 - SOUTH ELEVATION
3/16" = 1'-0"



PROPOSED STREET SOUTH ELEVATION
1/16" = 1'-0"

PREVIOUSLY APPROVED

REVISIONS / SUBMISSIONS	
1	.
2	.
3	.
4	.
5	.
6	.
7	.
8	.
9	.
10	.
11	.
12	.

1227

ALL DRAWINGS AND WRITTEN MATERIAL APPEARING HEREIN
CONSTITUTE THE ORIGINAL AND UNPUBLISHED WORK OF KOB
KARP INC. AND MAY NOT BE DUPLICATED, REPRODUCED, COPIED,
REPRODUCED, OR OTHERWISE TRANSMITTED IN ANY FORM OR
MANNER WITHOUT THE EXPRESS WRITTEN CONSENT OF KOB KARP
ARCHITECTURE & INTERIOR DESIGN, INC. (C) 2014

COLLINS PARK HOTEL

2000 PARK AVENUE
MIAMI BEACH, FLORIDA

PROPOSED ELEVATIONS

COLLINS PARK

KOBI KARP
Lic. # AR0012578

ARCHITECTURE
INTERIOR DESIGN
PLANNING

AIA ASID NCARB

2915 Biscayne Boulevard
Suite 205
Miami, Florida 33137
Tel: 305.573.8118
Fax: 305.573.3766

WWW.KOBKARP.COM



DRAWN BY:

CHECKED BY:

KKAIID

DATE:

FEBRUARY 2014

A.205



PROPOSED SUNKING 1 & 2 - SOUTH ELEVATION
3/16" = 1'-0"



PROPOSED STREET SOUTH ELEVATION
1/16" = 1'-0"

REVISIONS / SUBMISSIONS		
1	.	.
2	.	.
3	.	.
4	.	.
5	.	.
6	.	.
7	.	.
8	.	.
9	.	.
10	.	.
11	.	.
12	.	.

1227

ALL DRAWINGS AND WRITTEN MATERIAL APPEARING HEREIN
CONSTITUTE THE ORIGINAL AND UNPUBLISHED WORK OF KOB
KARP INC. AND MAY NOT BE DUPLICATED, USED, OR REPRODUCED
WITHOUT THE EXPRESS WRITTEN CONSENT OF KOB KARP
ARCHITECTURE & INTERIOR DESIGN, INC. INC. © 2014

COLLINS PARK HOTEL

2000 PARK AVENUE
MIAMI BEACH, FLORIDA

PROPOSED ELEVATIONS

COLLINS PARK


KOBI KARP
Lic. # AR0012578

ARCHITECTURE
INTERIOR DESIGN
PLANNING

AIA ASID NCARB

2915 Biscayne Boulevard
Suite 205
Miami, Florida 33137
Tel: 305.573.8118
Fax: 305.573.3766

WWW.KOBKARP.COM

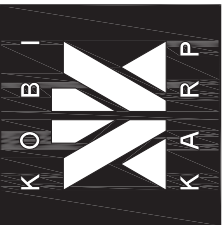

DRAWN BY:

CHECKED BY:

KKAIID


DATE:

FEBRUARY 2014

A.205

SUNKING #1 HOTEL

PREVIOUSLY APPROVED

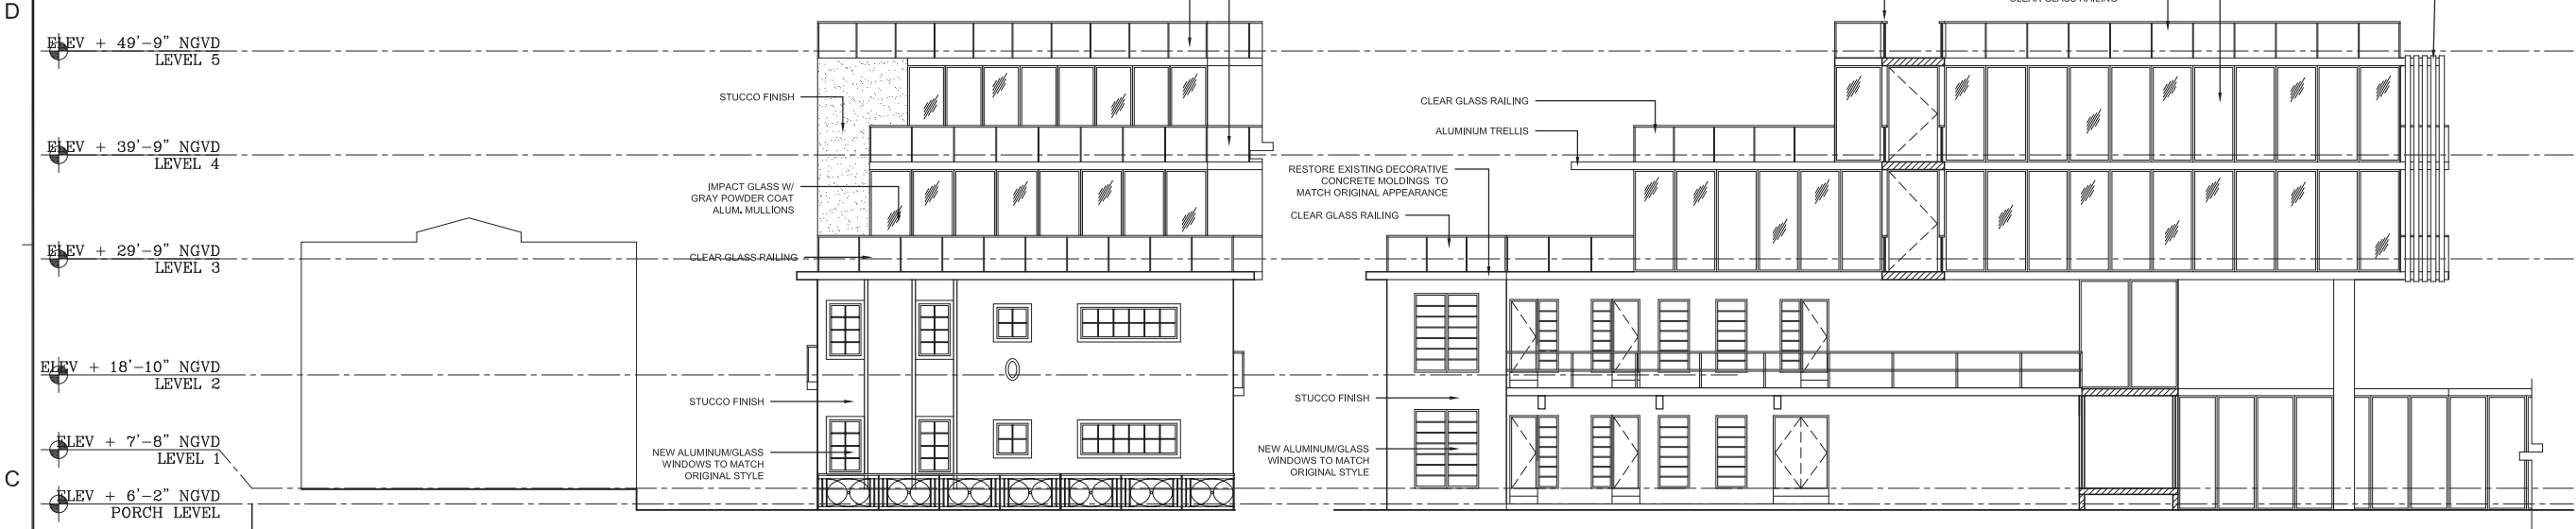


PROPOSED - NORTH ELEVATION

1/8" = 1'-0"

PROPOSED - EAST ELEVATION

1/8" = 1'-0"

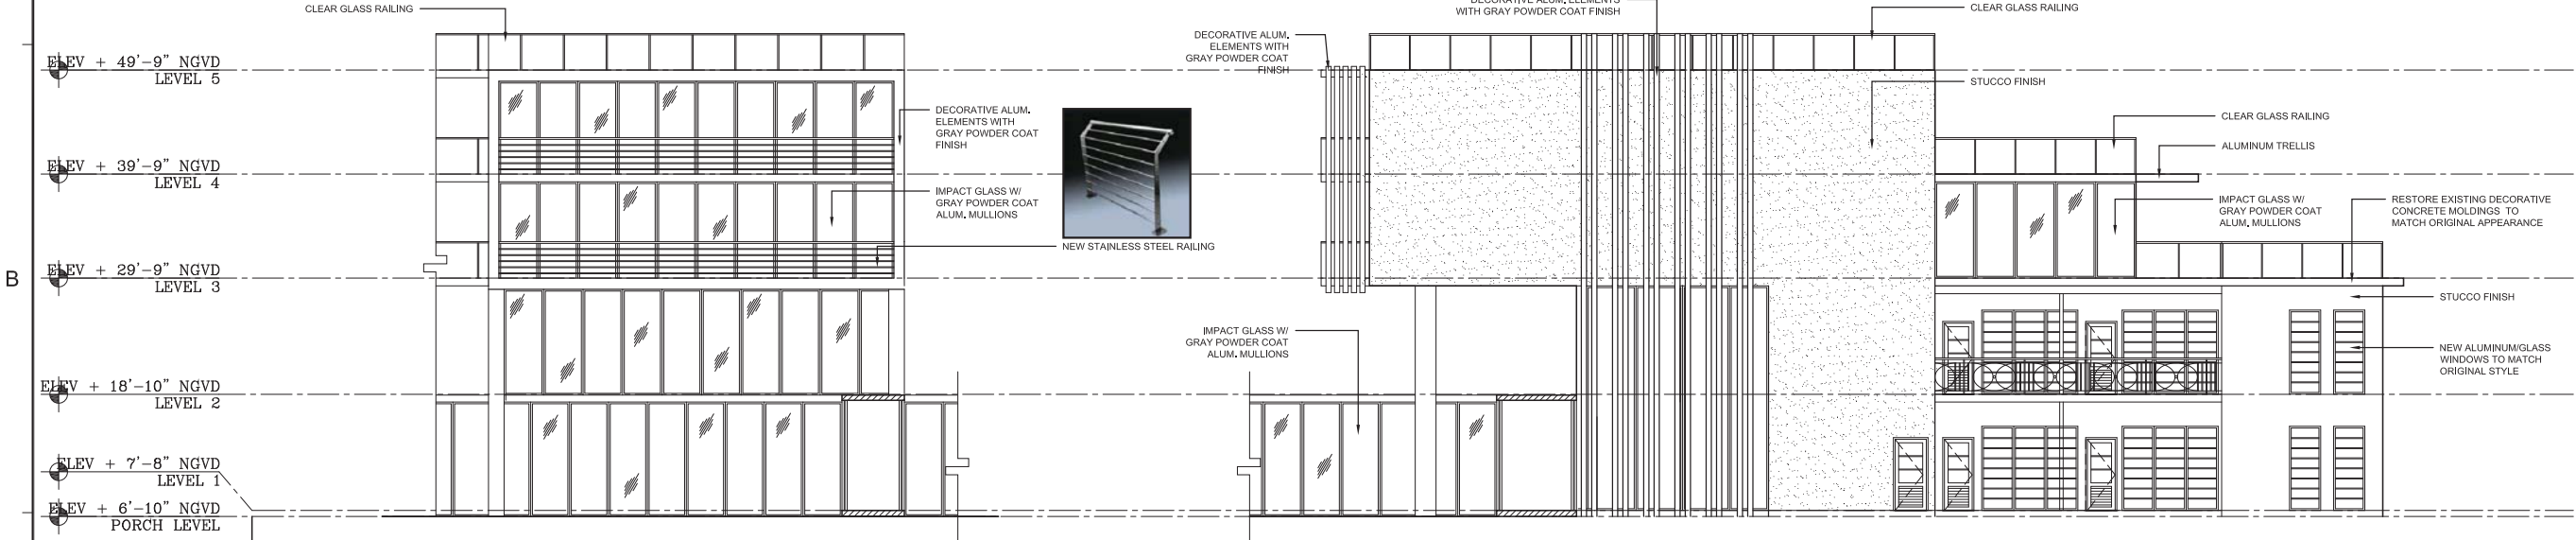

PROPOSED - SOUTH ELEVATION

1/8" = 1'-0"

PROPOSED - WEST ELEVATION

1/8" = 1'-0"

REVISIONS / SUBMISSIONS		
1		
2		
3		
4		
5		
6		
7		
8		
9		
10		
11		

1227


ALL DRAWINGS AND WRITTEN MATERIAL APPEARING HEREIN CONSTITUTE THE ORIGINAL AND UNPUBLISHED WORK OF KOBIL KARP AND MAY NOT BE DUPLICATED, USED, OR DISCLOSED WITHOUT THE EXPRESS WRITTEN CONSENT OF KOBIL KARP ARCHITECTURE & INTERIOR DESIGN, INC. (AKA: K) 2011.

COLLINS PARK HOTEL
2000 PARK AVENUE
MIAMI BEACH, FLORIDA

SUNKING #1 HOTEL
PROPOSED ELEVATIONS

KOBIL KARP
Lic. # AR0012578

ARCHITECTURE
INTERIOR DESIGN
PLANNING
AIA ASID NCARB
2915 Biscayne Boulevard
Miami, Florida 33137
Tel: 305.573.7668
Fax: 305.573.7668
WWW.KOBILKARP.COM

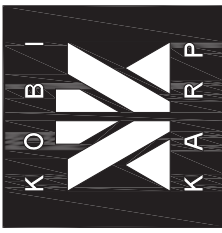


DRAWN BY:
CHECKED BY: KKALD
DATE: AUGUST 2012

A.214


SUNKING #2 HOTEL

PROPOSED

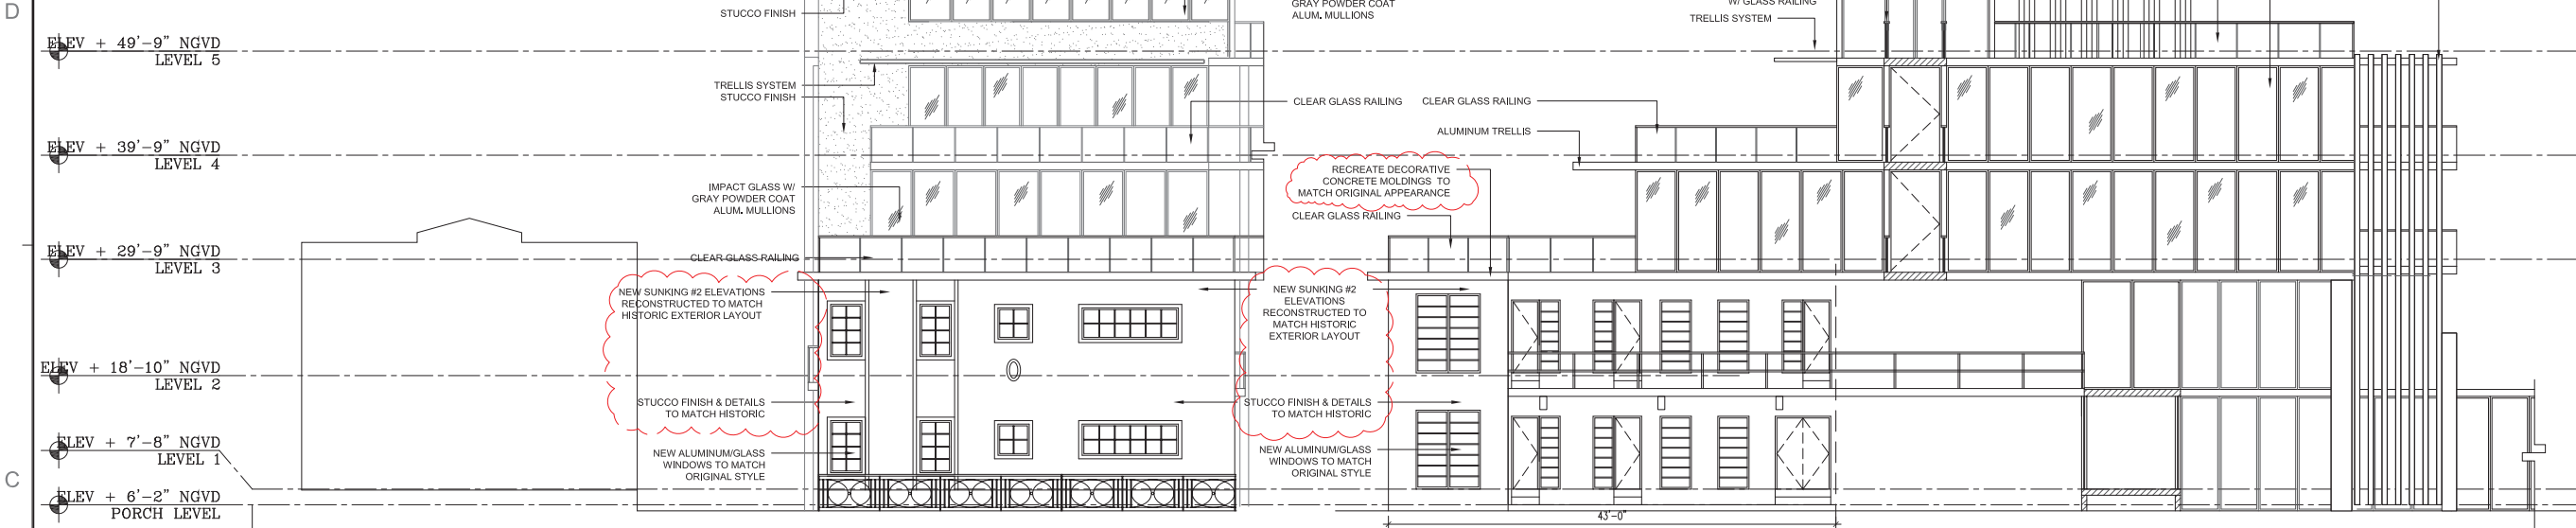

PROPOSED - SOUTH ELEVATION

PROPOSED - EAST ELEVATION

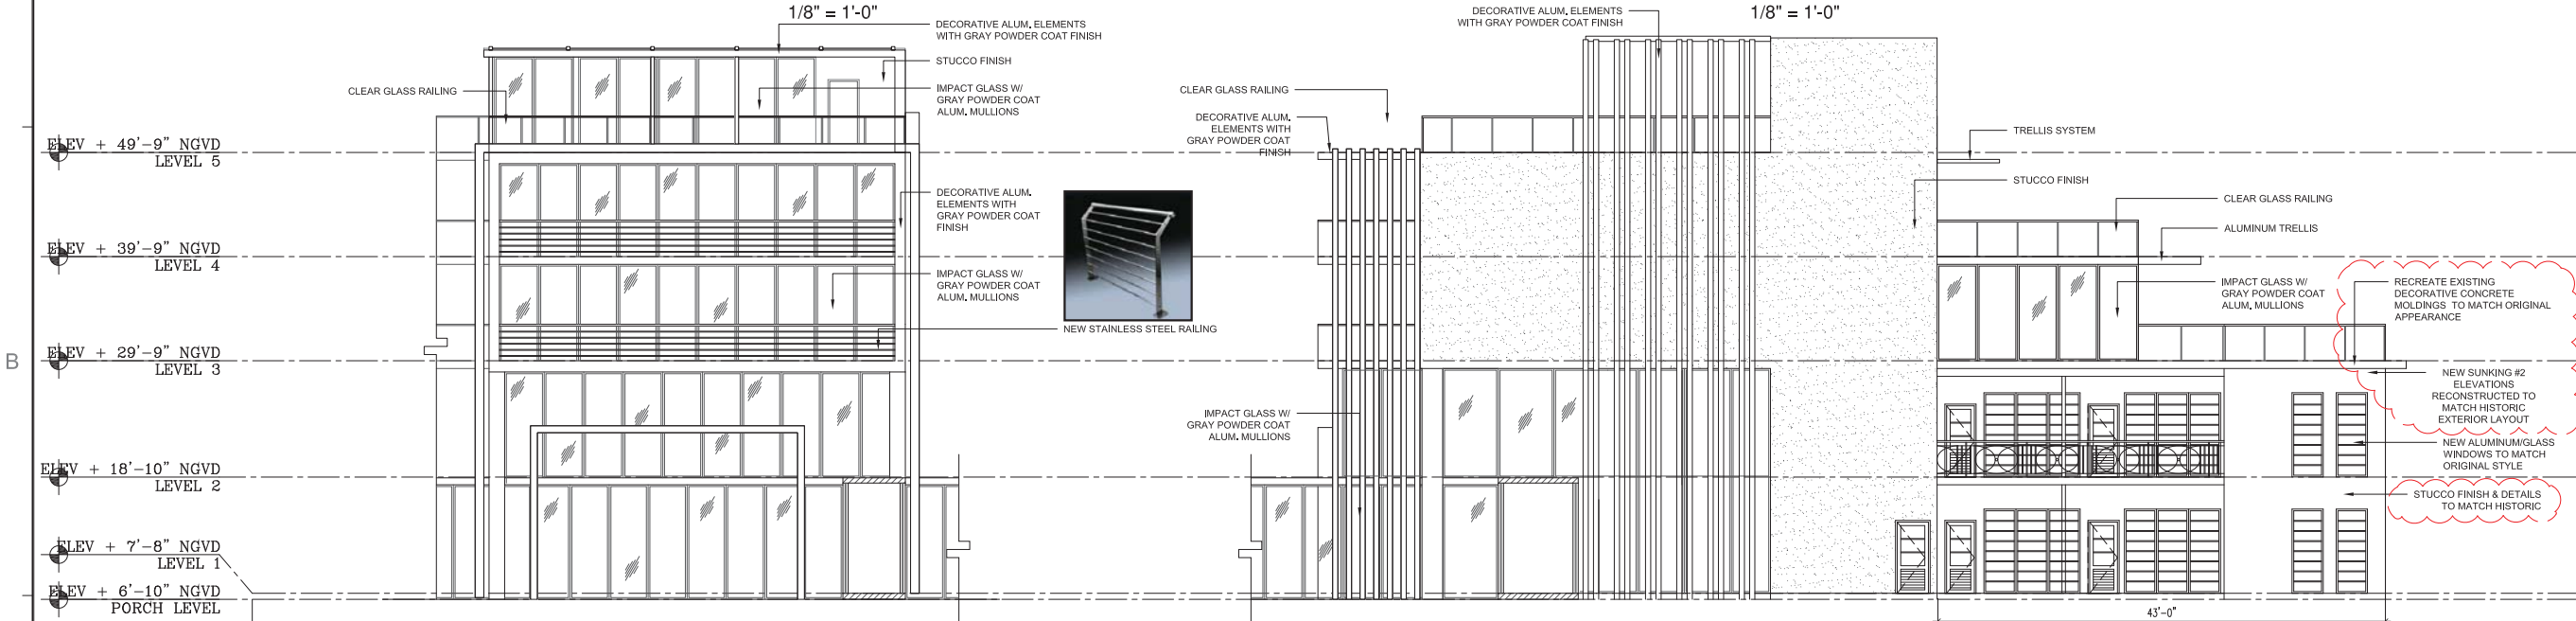

PROPOSED - NORTH ELEVATION

PROPOSED - WEST ELEVATION


REVISIONS / SUBMISSIONS	
1	
2	
3	
4	
5	
6	
7	
8	
9	
10	
11	
12	

1227

ALL DRAWINGS AND WRITTEN MATERIAL APPEARING HEREIN CONSTITUTE THE ORIGINAL AND UNPUBLISHED WORK OF KOB KARP AIA, AND MAY NOT BE DUPLICATED, USED, OR REPRODUCED WITHOUT THE EXPRESS WRITTEN CONSENT OF KOB KARP ARCHITECTURE & INTERIOR DESIGN, INC. AIA, © 2014.

COLLINS PARK HOTEL
2000 PARK AVENUE
MIAMI BEACH, FLORIDA


SUNKING #2 HOTEL
PROPOSED ELEVATIONS

 

KOB KARP
Lic. # AR0012578

**ARCHITECTURE
INTERIOR DESIGN
PLANNING**

AIA ASID NCARB
2915 S. Biscayne Boulevard
Suite 200
Miami, Florida 33137
P: 305.573.7665
F: 305.573.7665
WWW.KOBKARP.COM

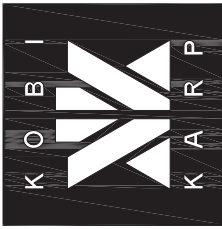


DRAWN BY:	
CHECKED BY:	KKMID
DATE:	FEBRUARY 2014

A.214


SUNKING #2 HOTEL

PREVIOUSLY APPROVED

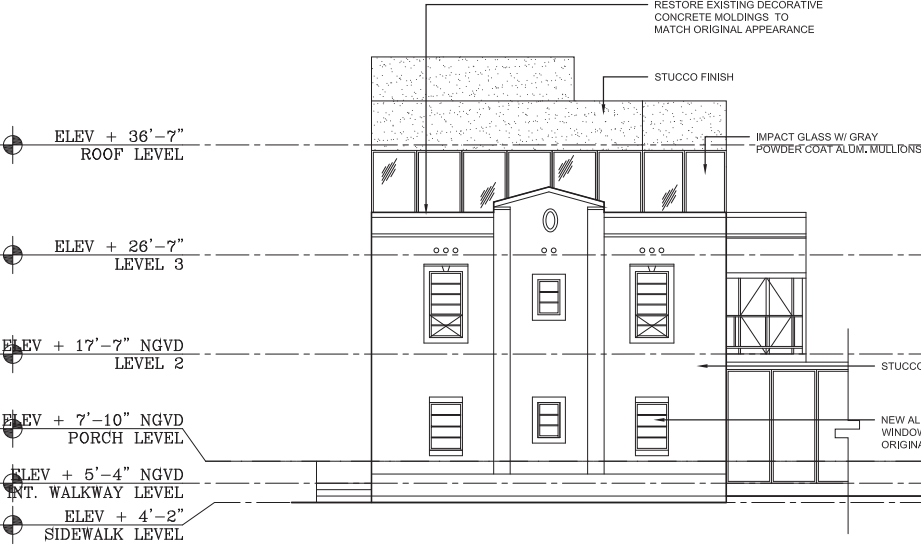


PROPOSED - NORTH ELEVATION

1/8" = 1'-0"

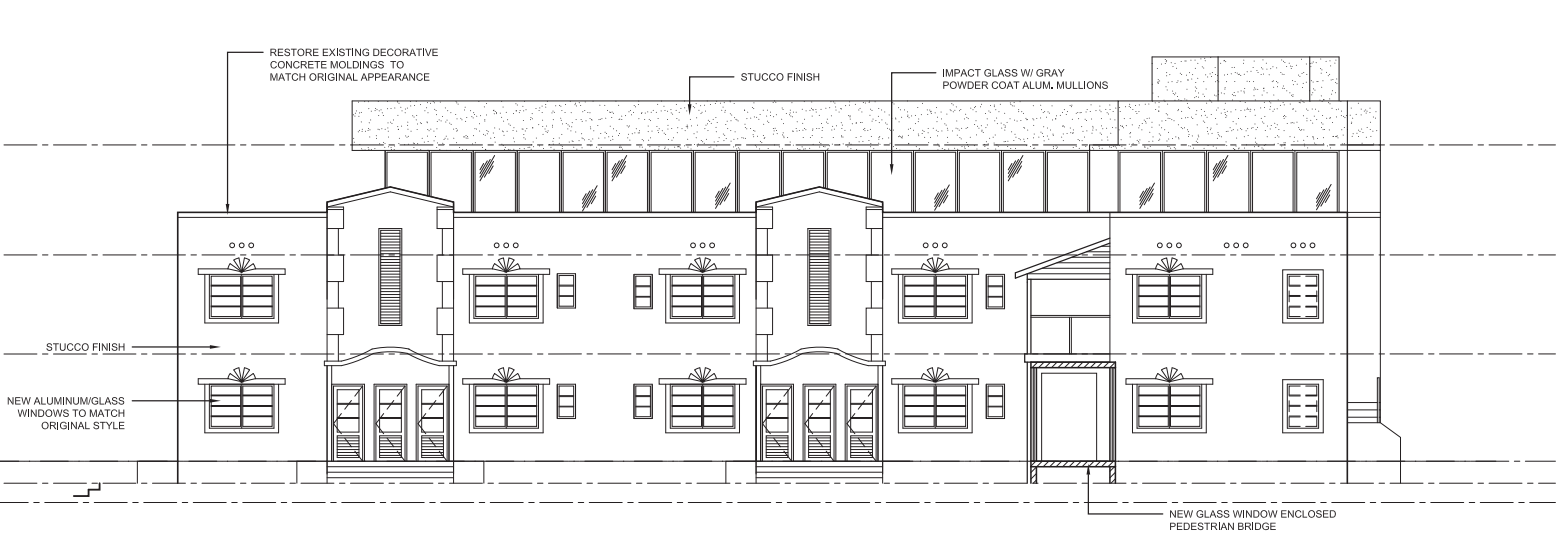


PROPOSED - EAST ELEVATION

1/8" = 1'-0"

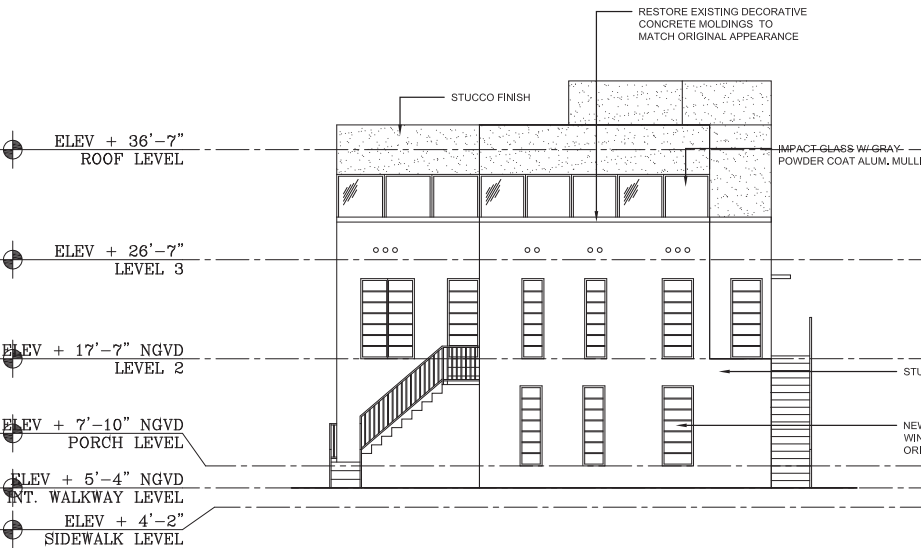

PROPOSED - SOUTH ELEVATION

1/8" = 1'-0"

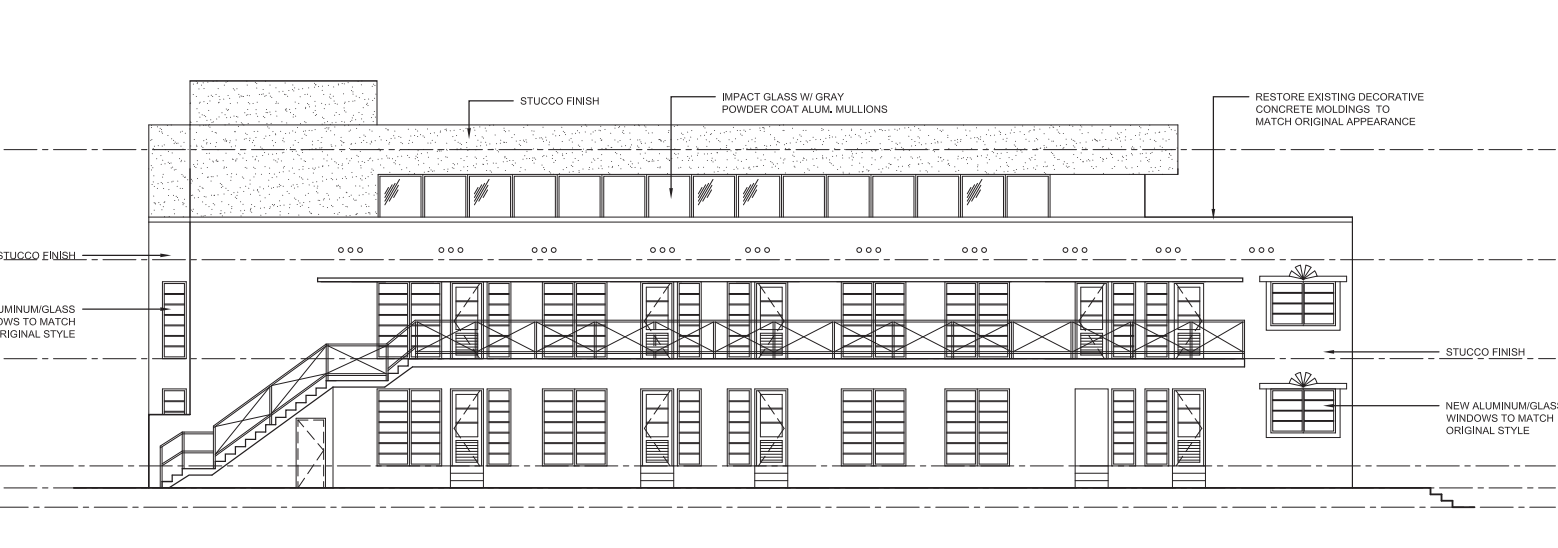

PROPOSED - WEST ELEVATION

1/8" = 1'-0"

REVISIONS / SUBMISSIONS	
1	
2	
3	
4	
5	
6	
7	
8	
9	
10	
11	
12	

1227

ALL DRAWINGS AND WRITTEN MATERIAL APPEARING HEREIN CONSTITUTE THE ORIGINAL AND UNPUBLISHED WORK OF KOBIL KARP, AIA, AND MAY NOT BE DUPLICATED, USED, OR DISCLOSED WITHOUT THE EXPRESS WRITTEN CONSENT OF KOBIL KARP ARCHITECTURE & INTERIOR DESIGN, INC. (AKA: K2)

COLLINS PARK HOTEL

2000 PARK AVENUE

MIAMI BEACH, FLORIDA

SUNKING #2 HOTEL

PROPOSED ELEVATIONS

KOBIL KARP

Lic. # AR0012578

ARCHITECTURE

INTERIOR DESIGN

PLANNING

AIA ASID NCARB

2915 Biscayne Boulevard


Suite 200

Miami, Florida 33137

Phone: 305.573.3768

F: 305.573.3768

WWW.KOBILKARP.COM

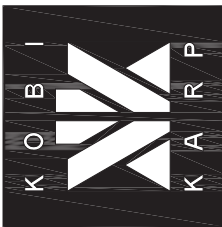


DRAWN BY:
CHECKED BY: KKALD
DATE: AUGUST 2012

A.215

SUNKING #1 HOTEL

PROPOSED

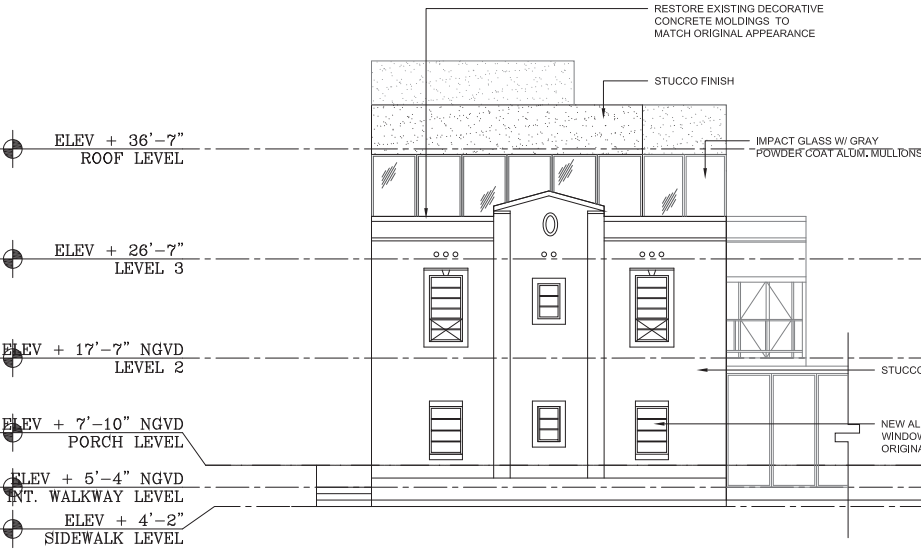


PROPOSED - NORTH ELEVATION

1/8" = 1'-0"

PROPOSED - EAST ELEVATION

1/8" = 1'-0"

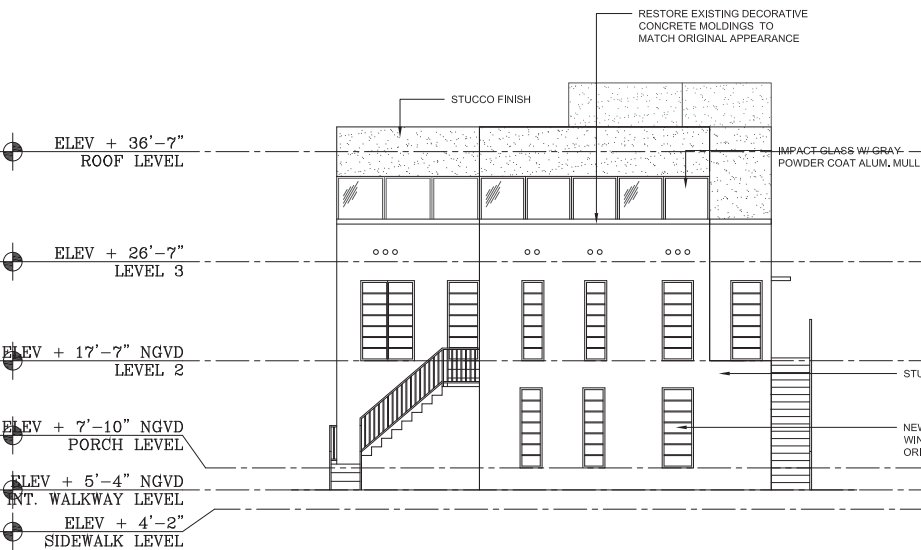

PROPOSED - SOUTH ELEVATION

1/8" = 1'-0"

PROPOSED - WEST ELEVATION

1/8" = 1'-0"

REVISIONS / SUBMISSIONS	
1	
2	
3	
4	
5	
6	
7	
8	
9	
10	
11	

1227

ALL DRAWINGS AND WRITTEN MATERIAL APPEARING HEREIN CONSTITUTE THE ORIGINAL AND UNPUBLISHED WORK OF KOB KARP AIA, AND MAY NOT BE DUPLICATED, USED, OR REPRODUCED WITHOUT THE EXPRESS WRITTEN CONSENT OF KOB KARP ARCHITECTURE & INTERIOR DESIGN, INC. AIA, © 2014.

COLLINS PARK HOTEL

2000 PARK AVENUE

MIAMI BEACH, FLORIDA

SUNKING #2 HOTEL

PROPOSED ELEVATIONS

KOB KARP

Lic. # AR0012578

ARCHITECTURE

INTERIOR DESIGN

PLANNING

AIA ASID NCARB

2915 Biscayne Boulevard


Suite 200

Miami, Florida 33137

Phone: 305.573.3765

F: 305.573.3765

WWW.KOBKARP.COM

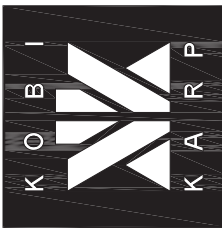

DRAWN BY: KKAD
CHECKED BY: KKAD
DATE: FEBRUARY 2014

A.215

PREVIOUSLY APPROVED -
NO CHANGES

REVISIONS / SUBMISSIONS		
1	.	.
2	.	.
3	.	.
4	.	.
5	.	.
6	.	.
7	.	.
8	.	.
9	.	.
10	.	.
11	.	.
12	.	.

1227

ALL DRAWINGS AND WRITTEN MATERIAL APPEARING HEREIN
CONSTITUTE THE ORIGINAL AND UNPUBLISHED WORK OF KOB
KARP INC. AND MAY NOT BE REPRODUCED, COPIED, OR DISCLOSED
WITHOUT THE EXPRESS WRITTEN CONSENT OF KOB KARP
ARCHITECTURE & INTERIOR DESIGN INC. (C) 2012

COLLINS PARK HOTEL

2000 PARK AVENUE
MIAMI BEACH, FLORIDA

PROPOSED SECTIONS


PEDESTRIAN SECTIONS

KOBI KARP
Lic. # AR0012578

ARCHITECTURE
INTERIOR DESIGN
PLANNING

AIA ASID NCARB
2915 Biscayne Boulevard
Suite 200
Miami, Florida 33137
Tel: 305.573.8118
Fax: 305.573.2766

WWW.KOBKARP.COM

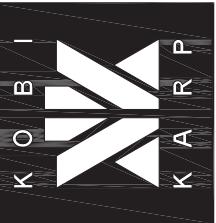


DRAWN BY:
CHECKED BY: KKAID
DATE: AUGUST 2012

A3.01


PROPOSED SECTION 4 - COLLINS PARK

1/16" = 1'-0"

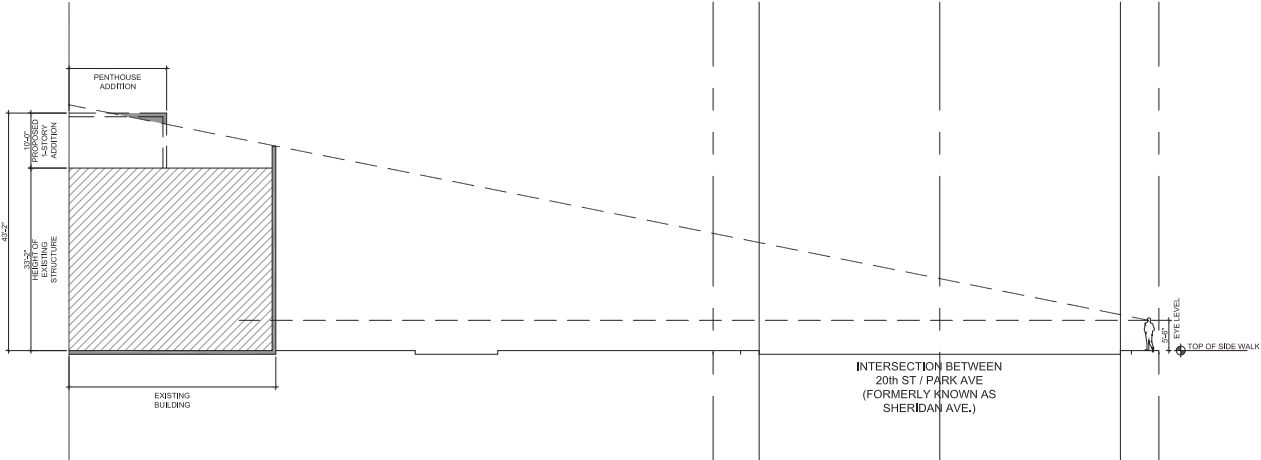


PROPOSED SECTION 6 - COLLINS PARK

1/16" = 1'-0"

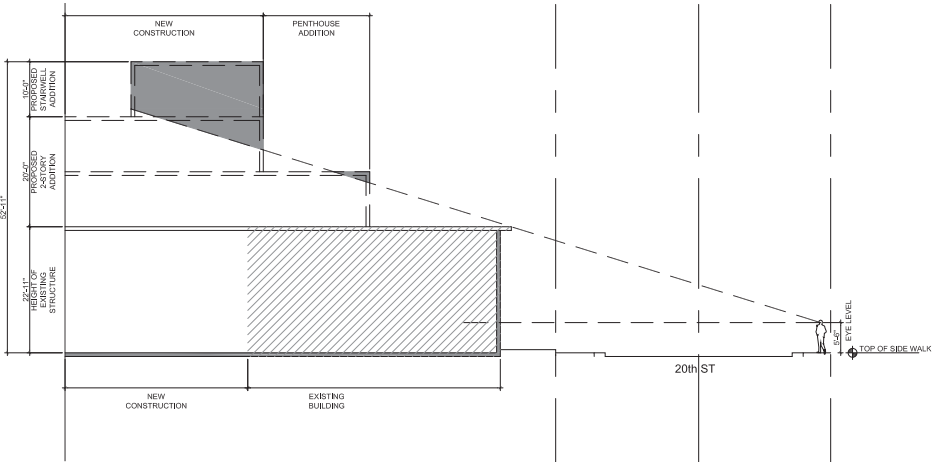


PROPOSED SECTION 8 - SUNKING 2

1/16" = 1'-0"

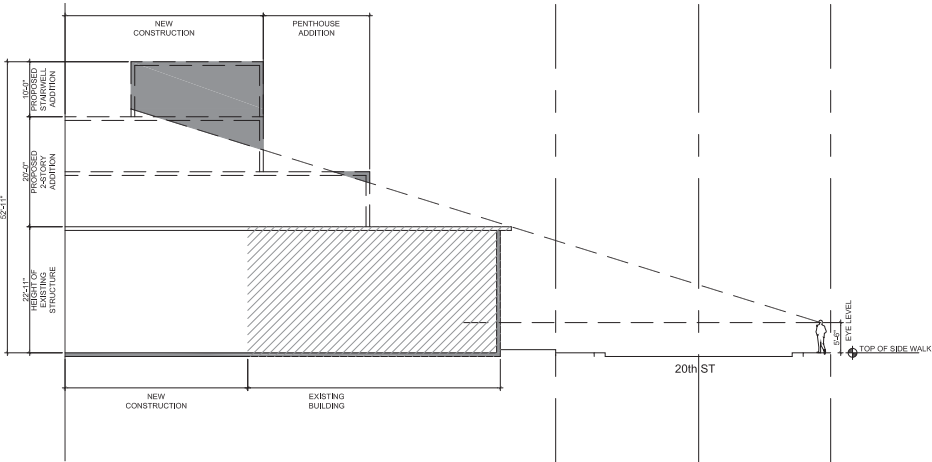


PROPOSED SECTION 5 - COLLINS PARK

1/16" = 1'-0"

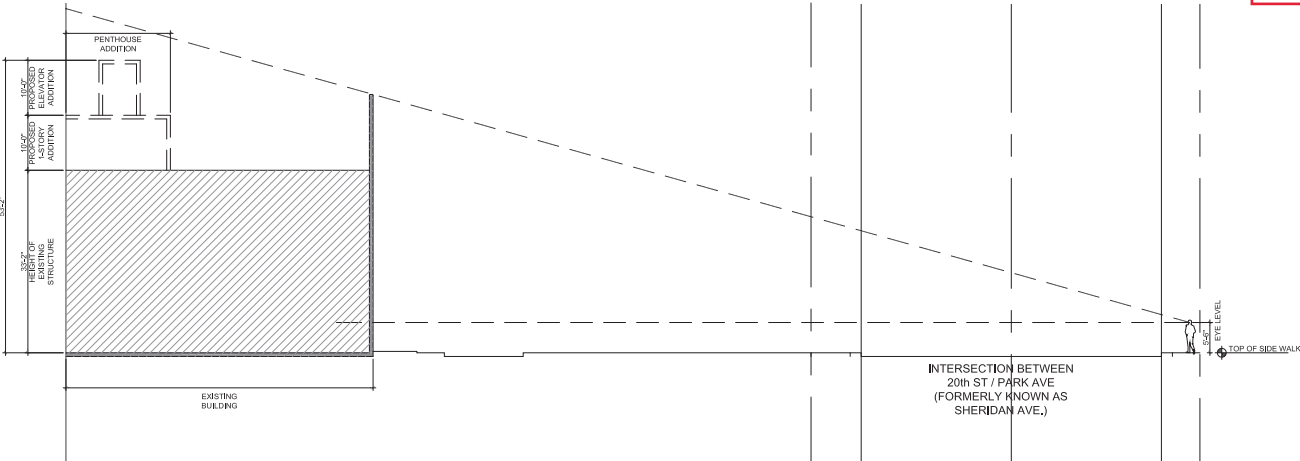


PROPOSED SECTION 7 - COLLINS PARK

1/16" = 1'-0"

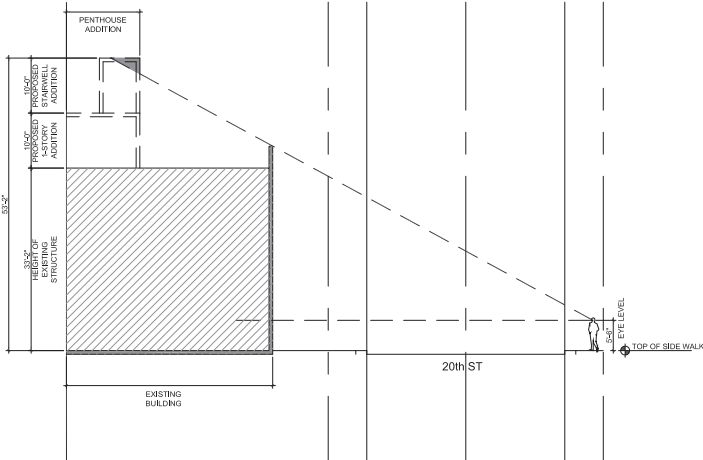

PROPOSED SECTION 9 - SUNKING 1

1/16" = 1'-0"

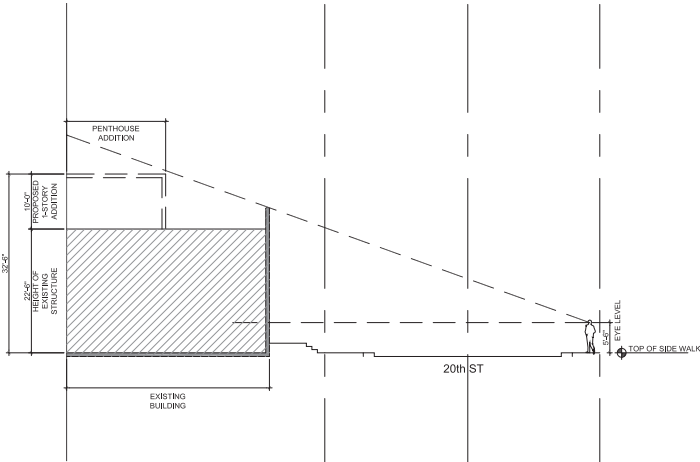

PROPOSED SECTIONS KEY

NOT TO SCALE

