


- DEMOLITION SCOPE:
1. DEMO EXISTING WIRE RAIL AND 42" CONCRETE WALL AT NE PORTION OF TERRACE
 2. DEMO EXISTING MONUMENT SIGN
 3. DEMO VERTICAL VENT PIPES FOR FUEL TANK TO BE RELOCATED

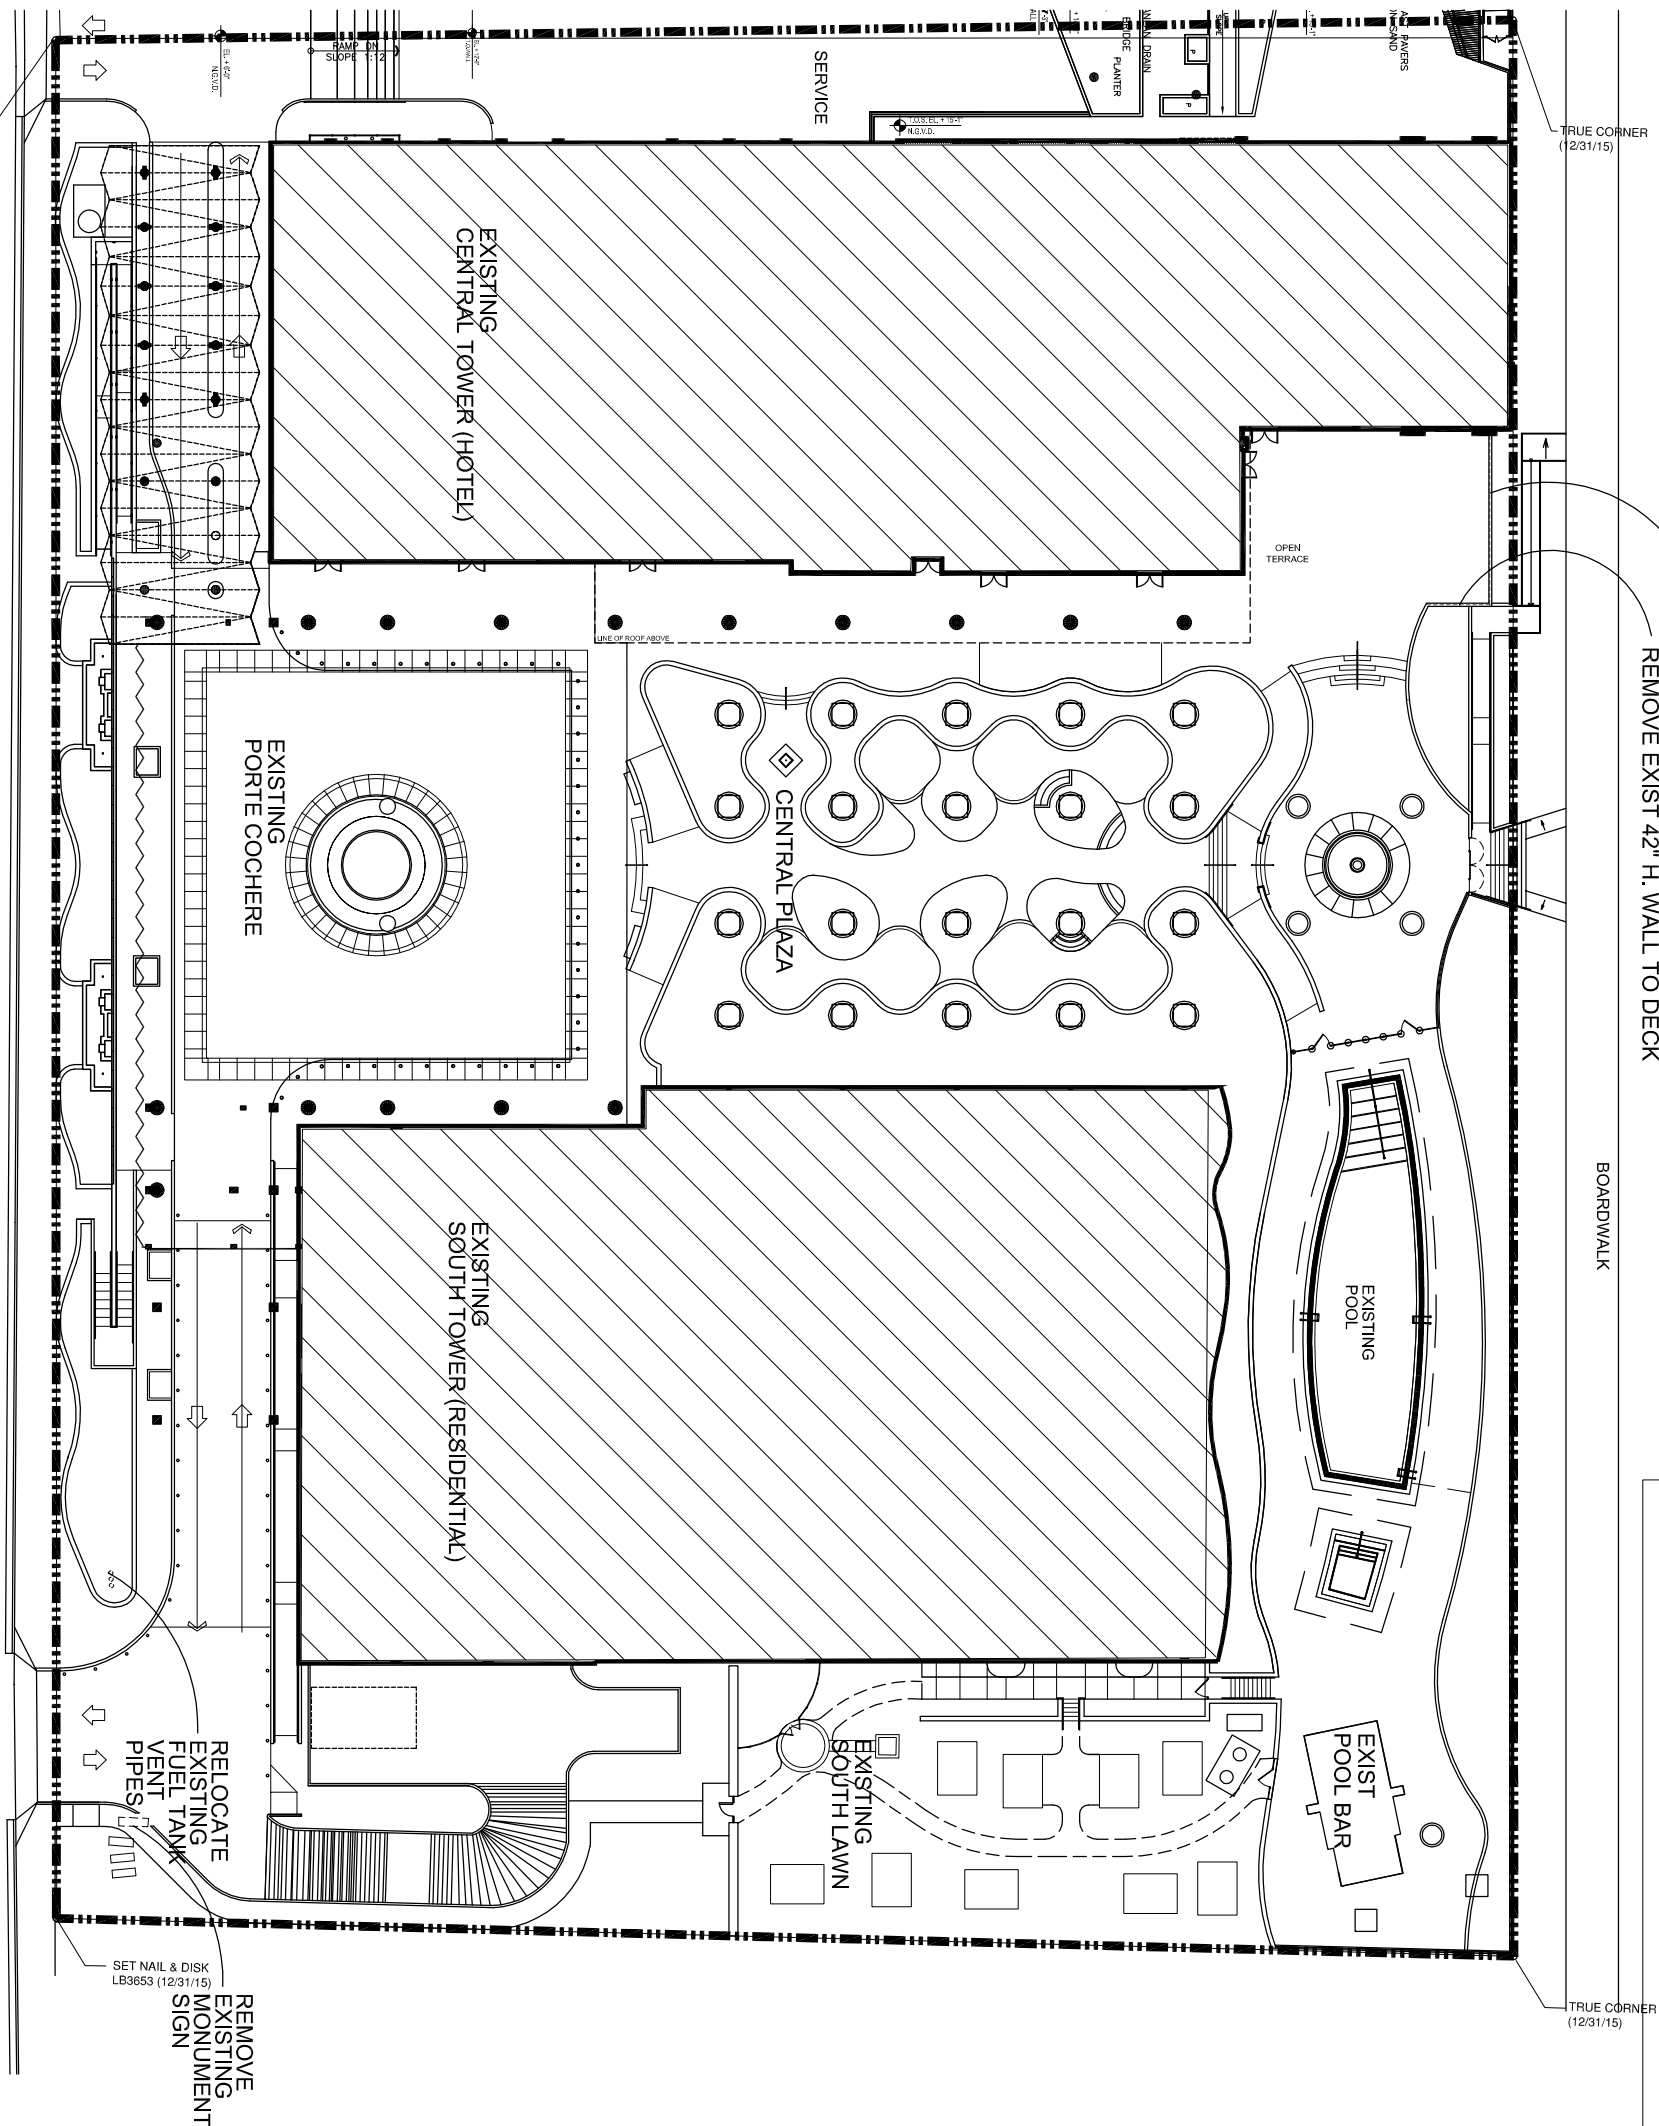

SHEET #		SHEET TITLE:	
C-2		DEMOLITION SITE PLAN	
OF	TOTAL	DATE:	CHECKED BY:
15122		5/5/16	
ARCH COMM #		APPROVED BY:	

DATE	REVISION	DESCRIPTION


Copyright © 2016, Giller & Giller, Inc. All Rights Reserved

CARILLON HOTEL
ALTERATIONS
Z CAPITAL FLORIDA RESORT LLC
6801 COLLINS AVENUE
MIAMI BEACH, FL

Giller & Giller, Inc.

The Giller Building
875 Arthur Godfrey Road
Miami Beach, Florida 33140
(305) 538-8354 FAX (305) 538-5621
Giller@GILLER.COM
Reg. TAA C001044

ARCHITECTS INTERIOR DESIGNERS CONSTRUCTION MANAGERS

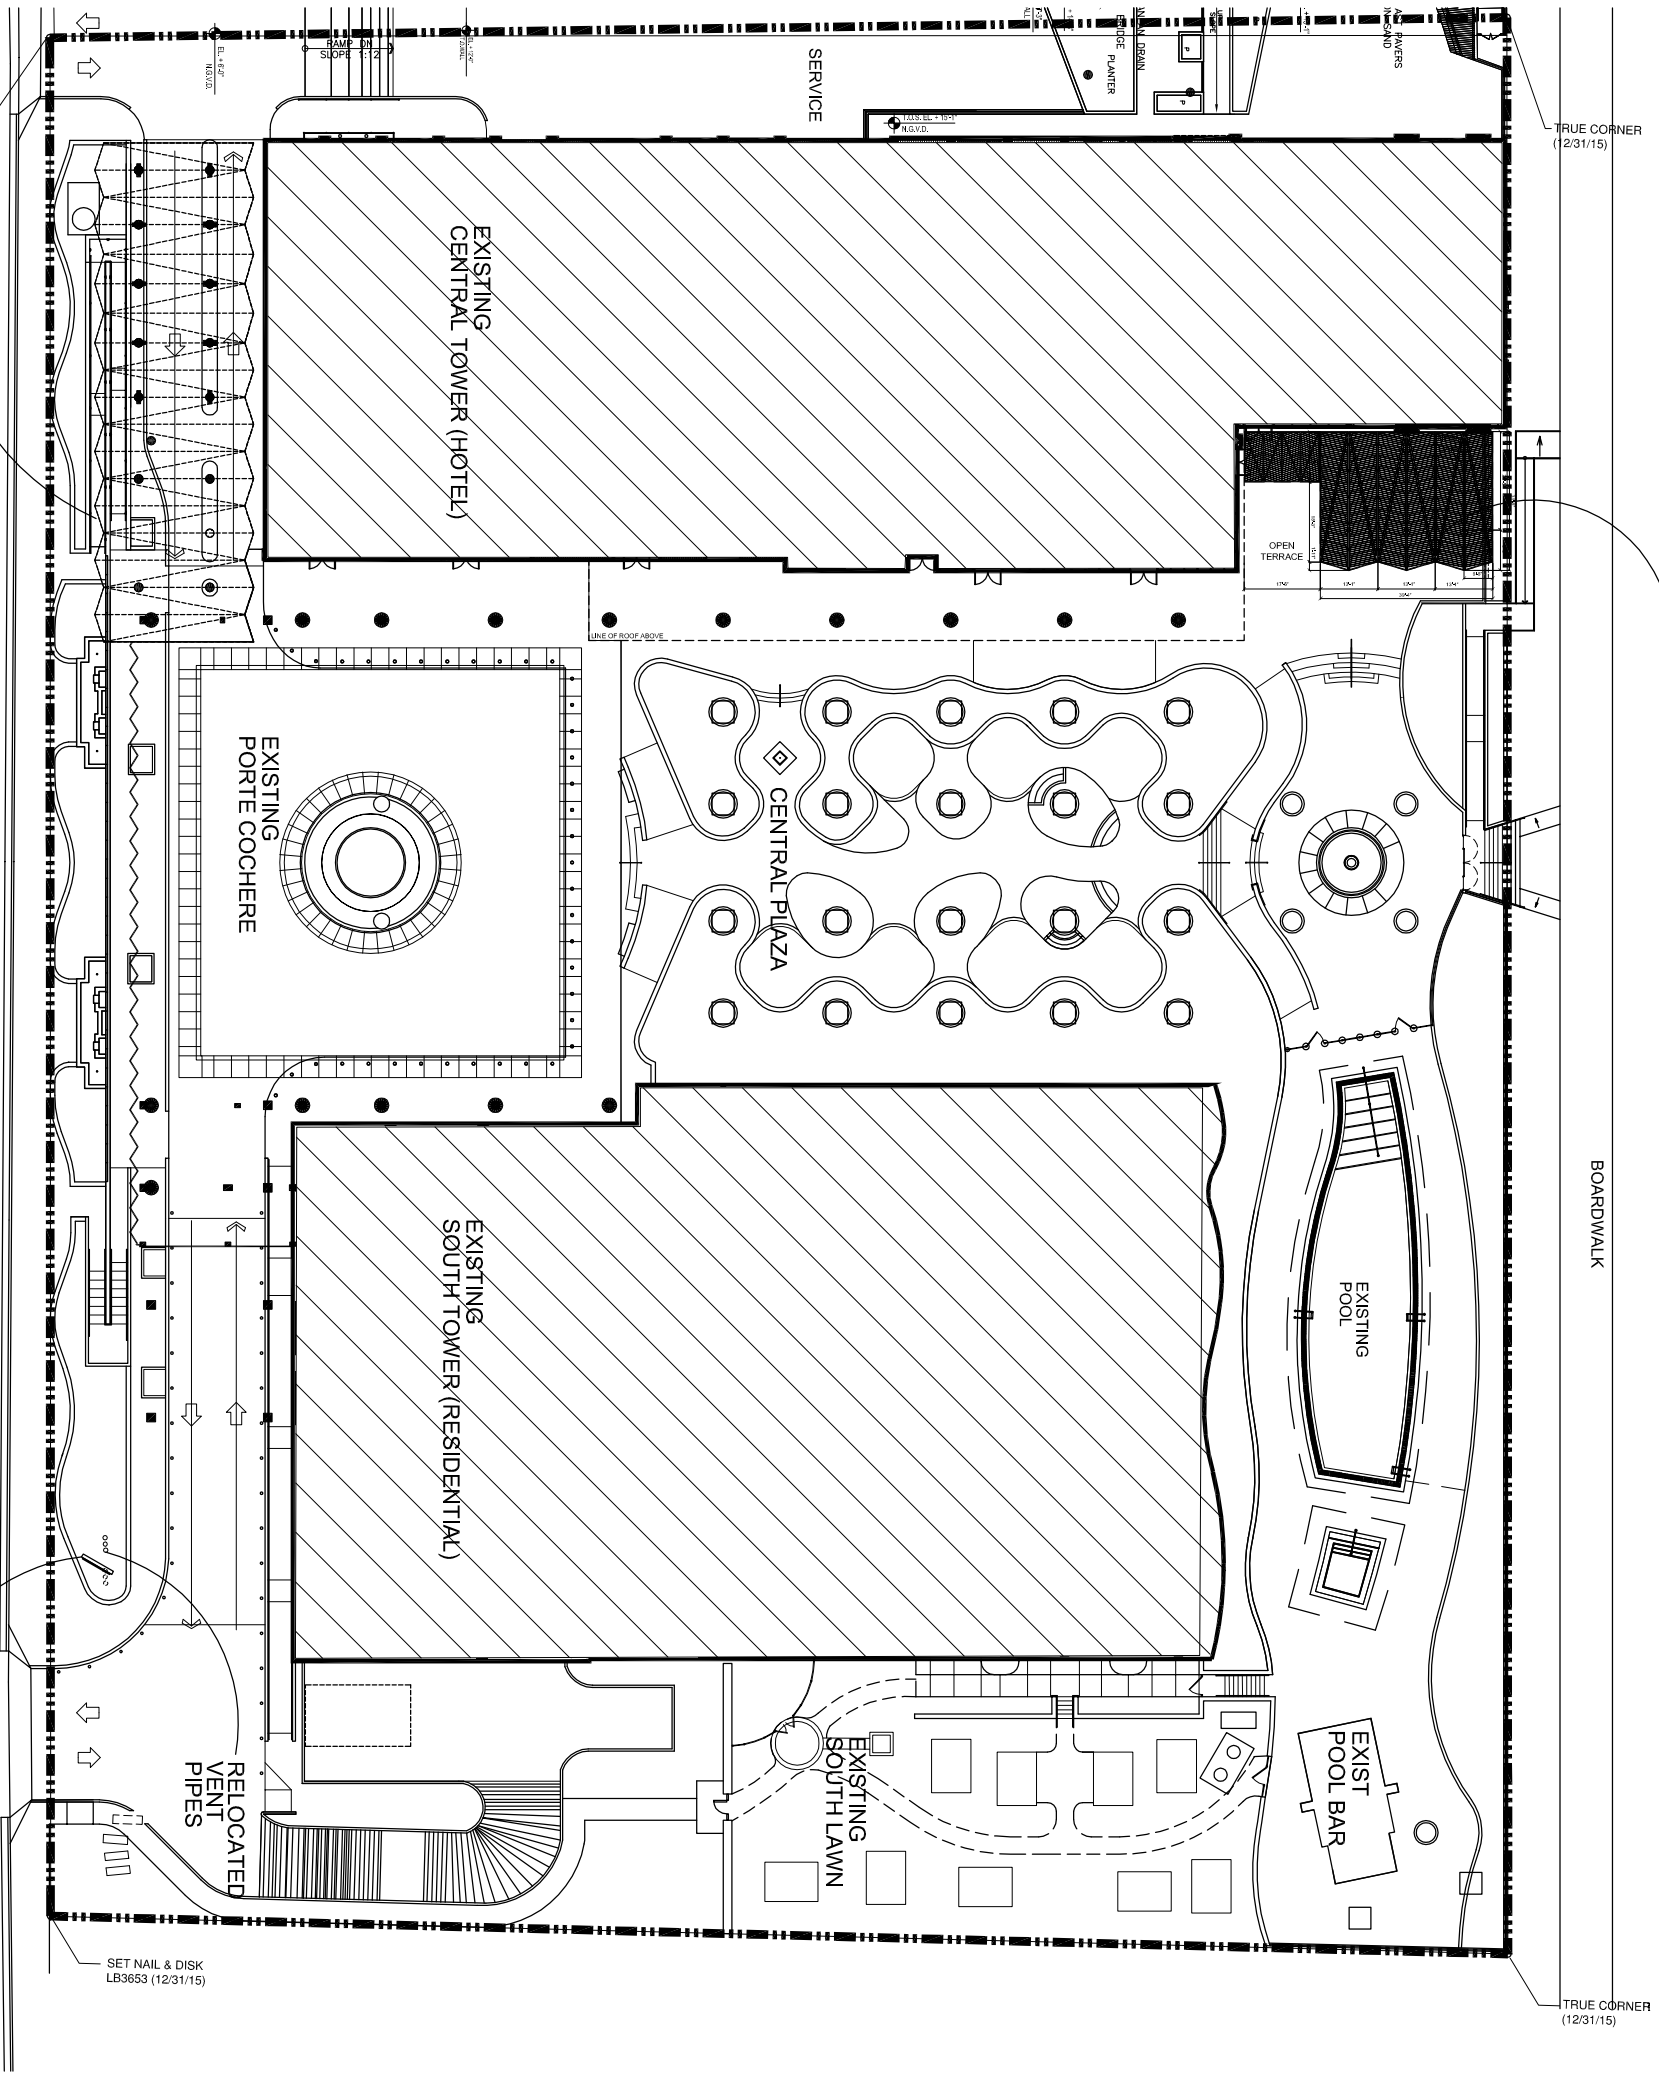



CONTEXT

ATLANTIC OCEAN

CARILLON HOTEL & RESIDENCES

HWY A1A

COLLINS AVE

INDIAN CREEK DRIVE

BISCAYNE BAY



SHEET #
C-4

OF TOTAL

SHEET TITLE:
LOCATIONAL SITE PLAN

ARCH. COMM. #
15122

DATE:
5/5/16

CHECKED BY:
—

APPROVED BY:
—

DATE REVISION DESCRIPTION

COPYRIGHT © 2016, Giller & Giller, Inc., ALL RIGHTS RESERVED

By: D. Giller
Giller & Giller, Inc.

AR0005660
AR0011011

CARILLON HOTEL
ALTERATIONS
Z CAPITAL FLORIDA RESORT LLC

6801 COLLINS AVENUE

MIAMI BEACH, FL

Giller & Giller, Inc.

The Giller Building
875 Arthur Godfrey Road
Miami Beach, Florida 33140
(305) 538-8334 FAX (305) 538-5521
Giller97@aol.com
Reg. 1AA C001064

ARCHITECTS INTERIOR DESIGNERS CONSTRUCTION MANAGERS



HPB APPLICATION, REVISED SUBMITTAL