


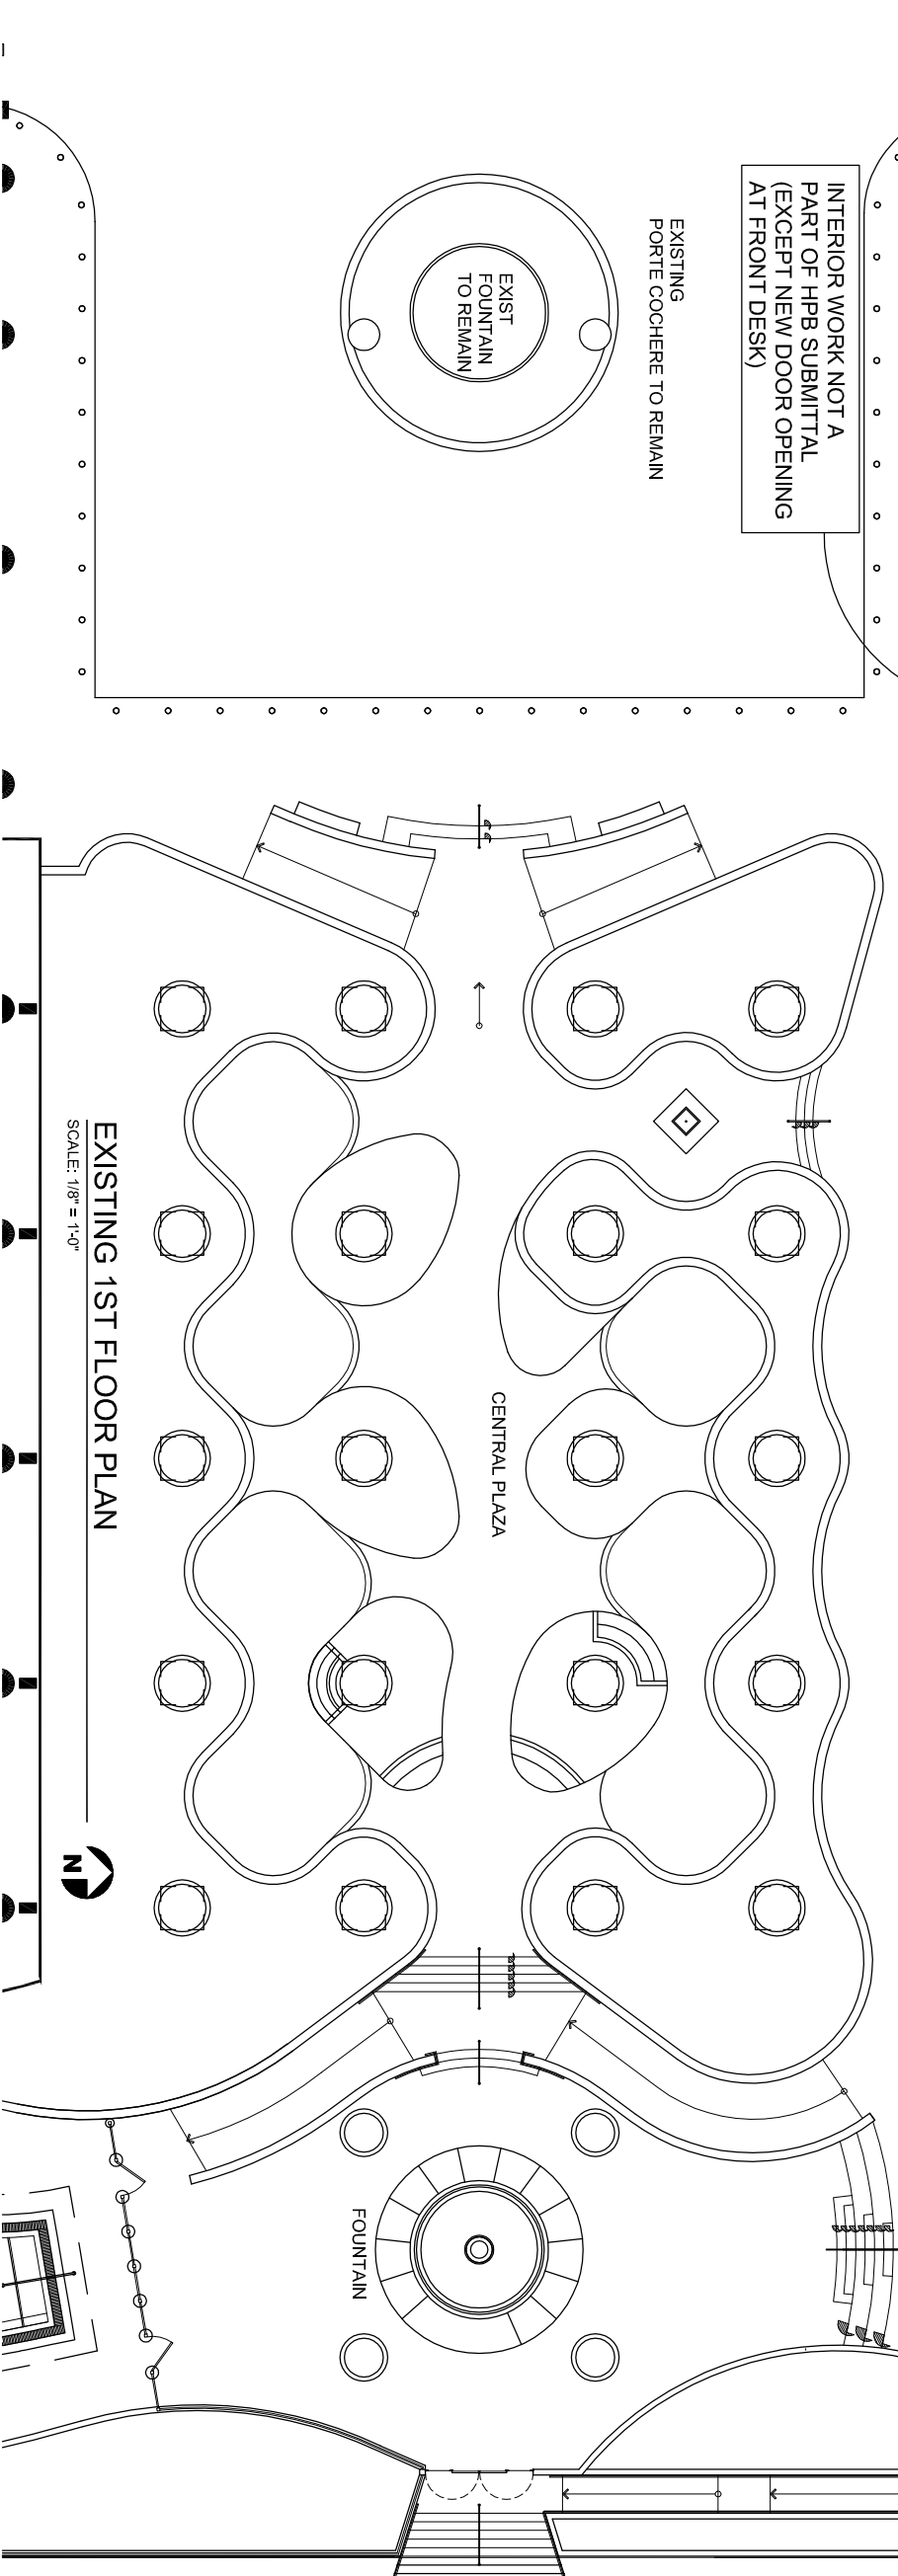


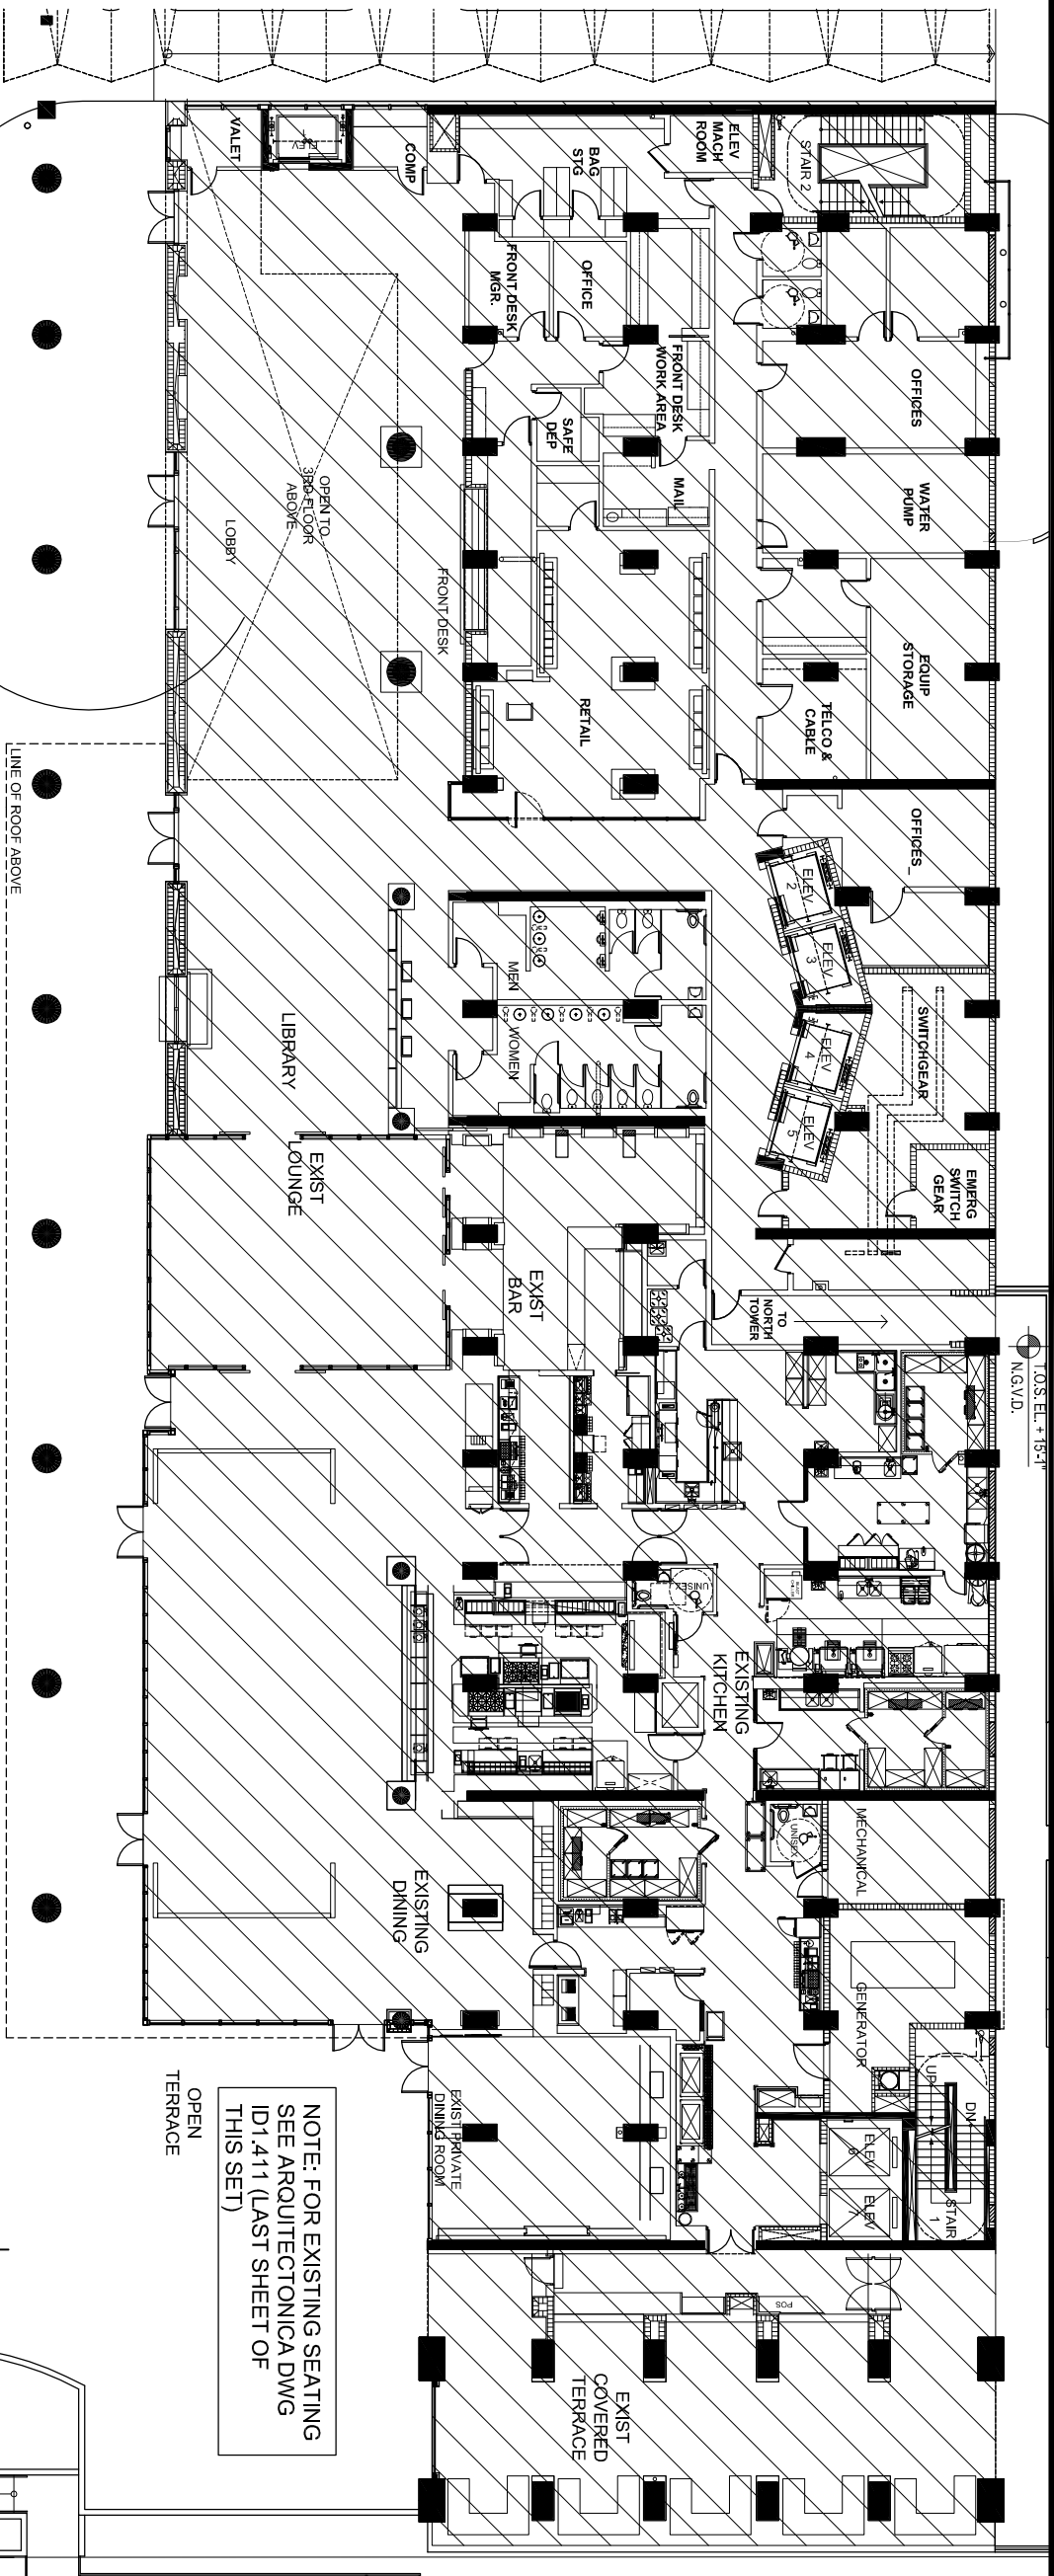

HPB APPLICATION, REVISED SUBMITTAL

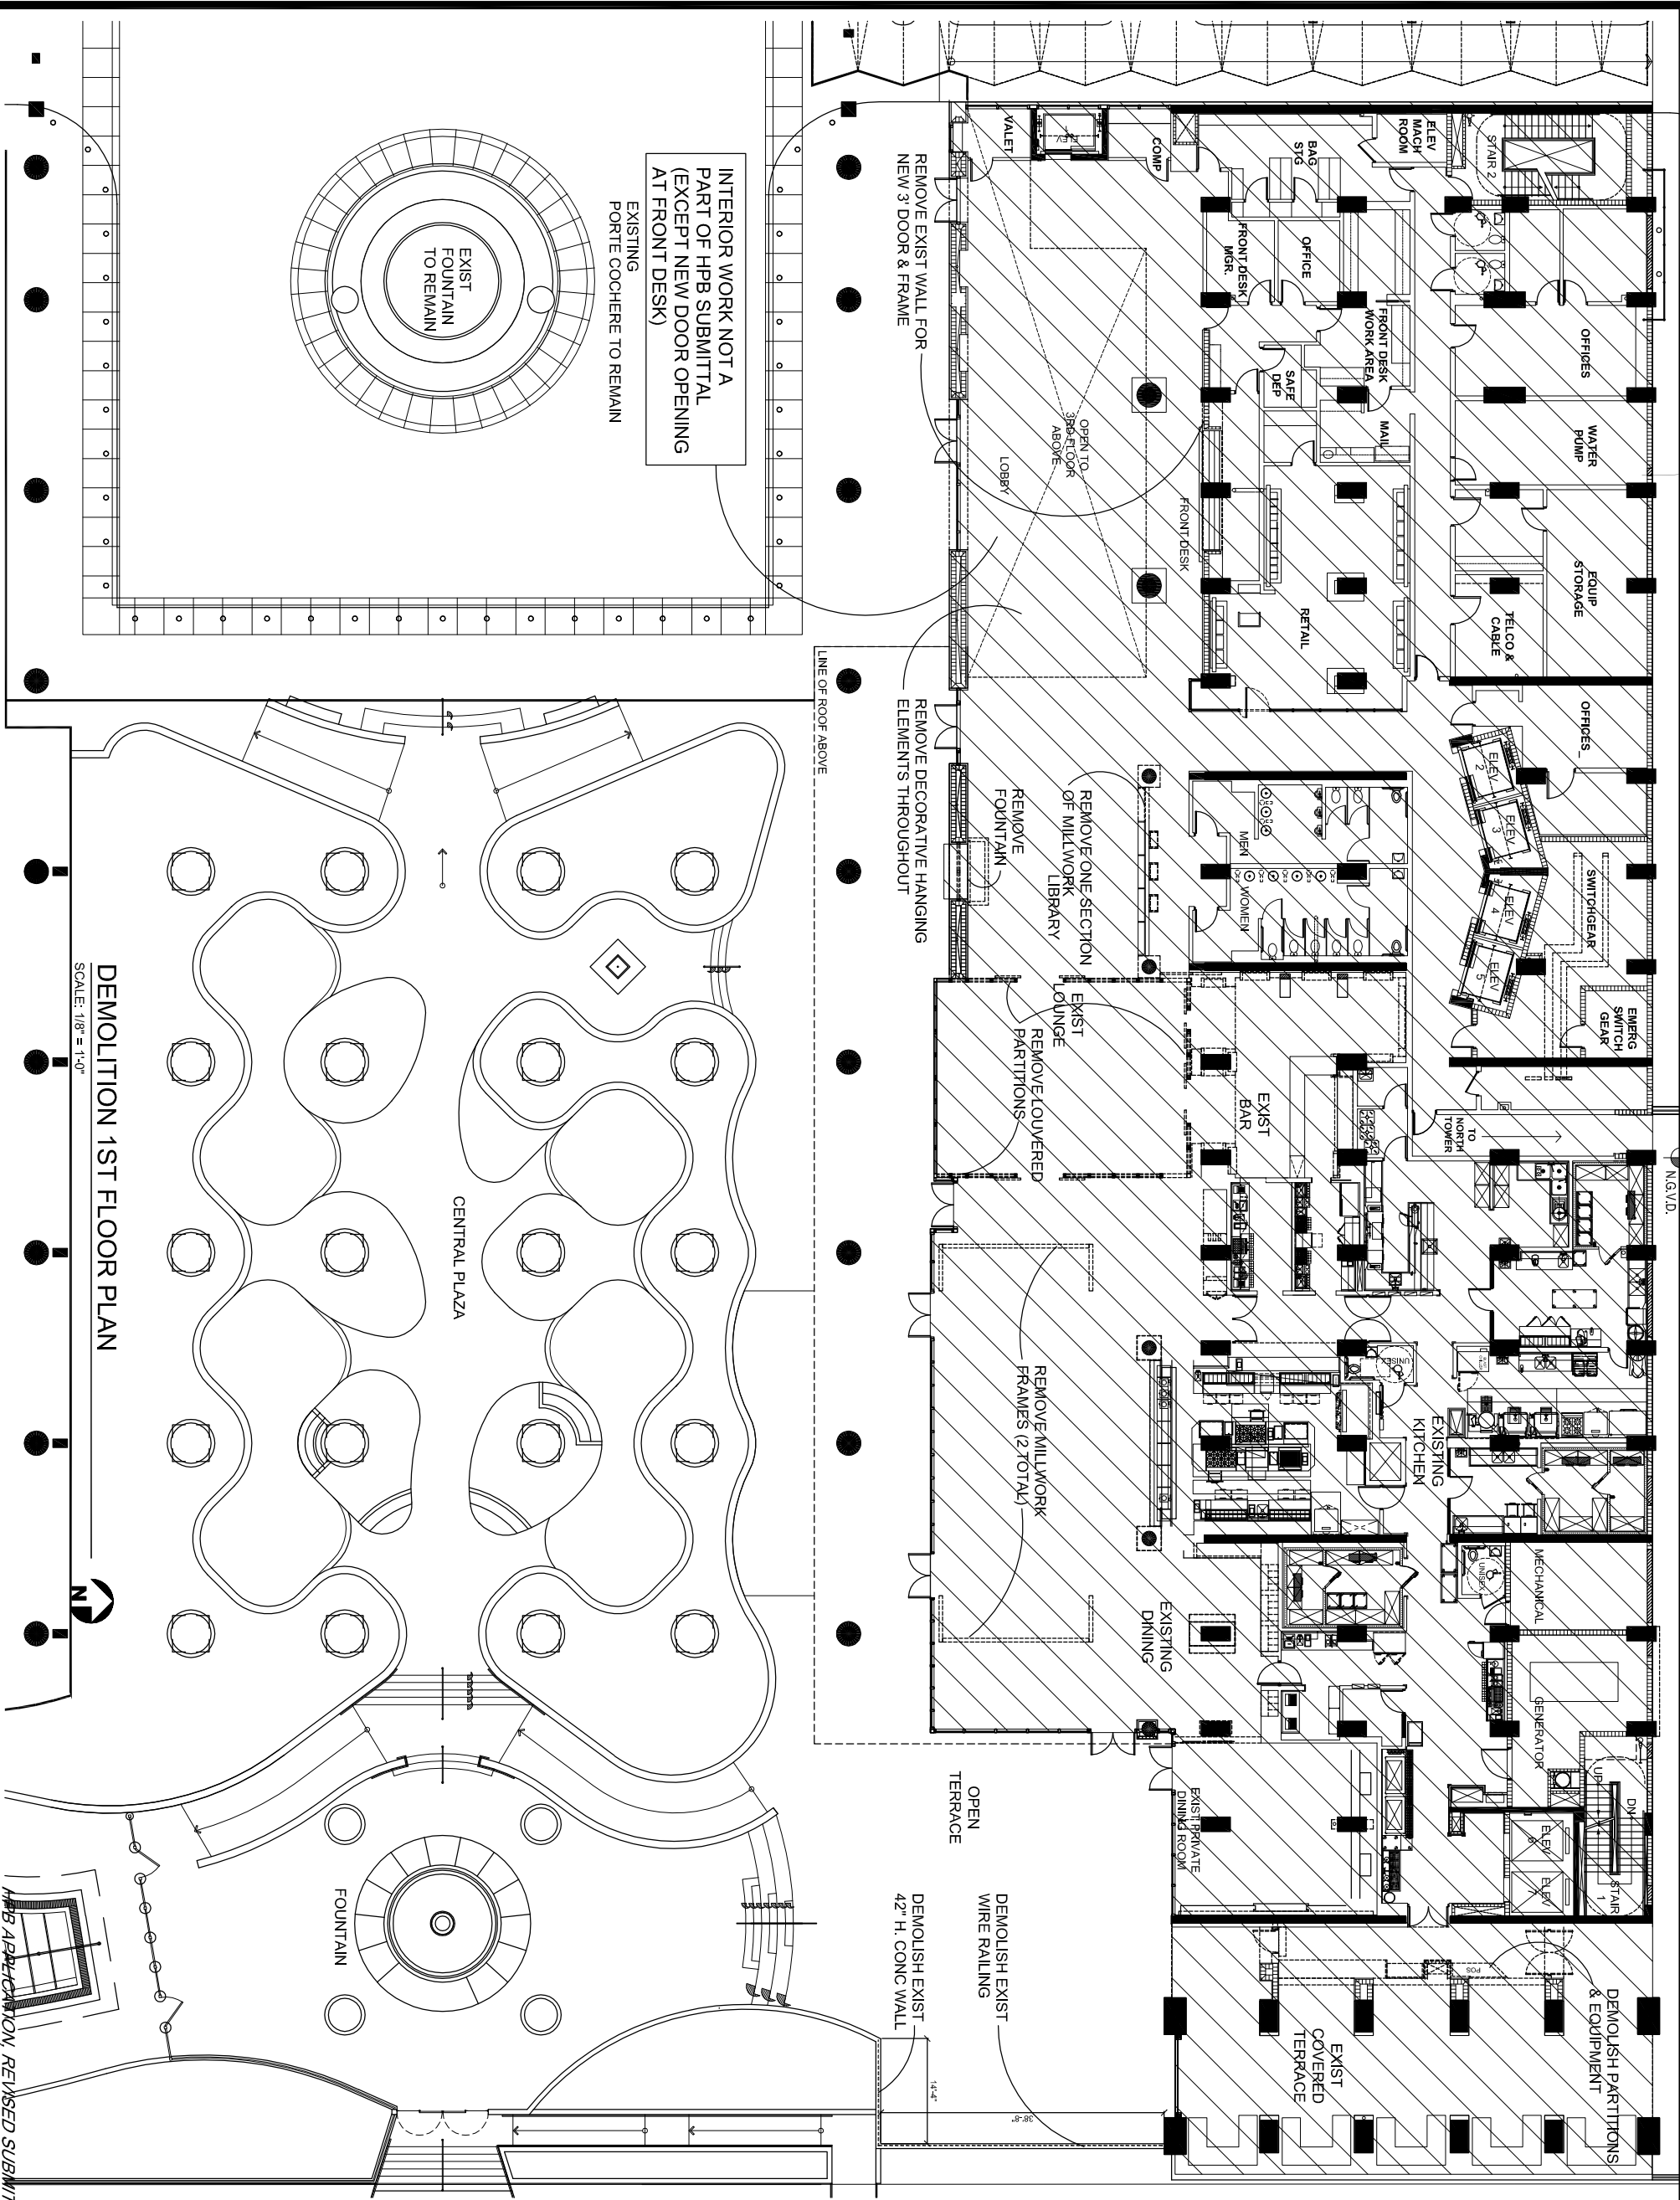

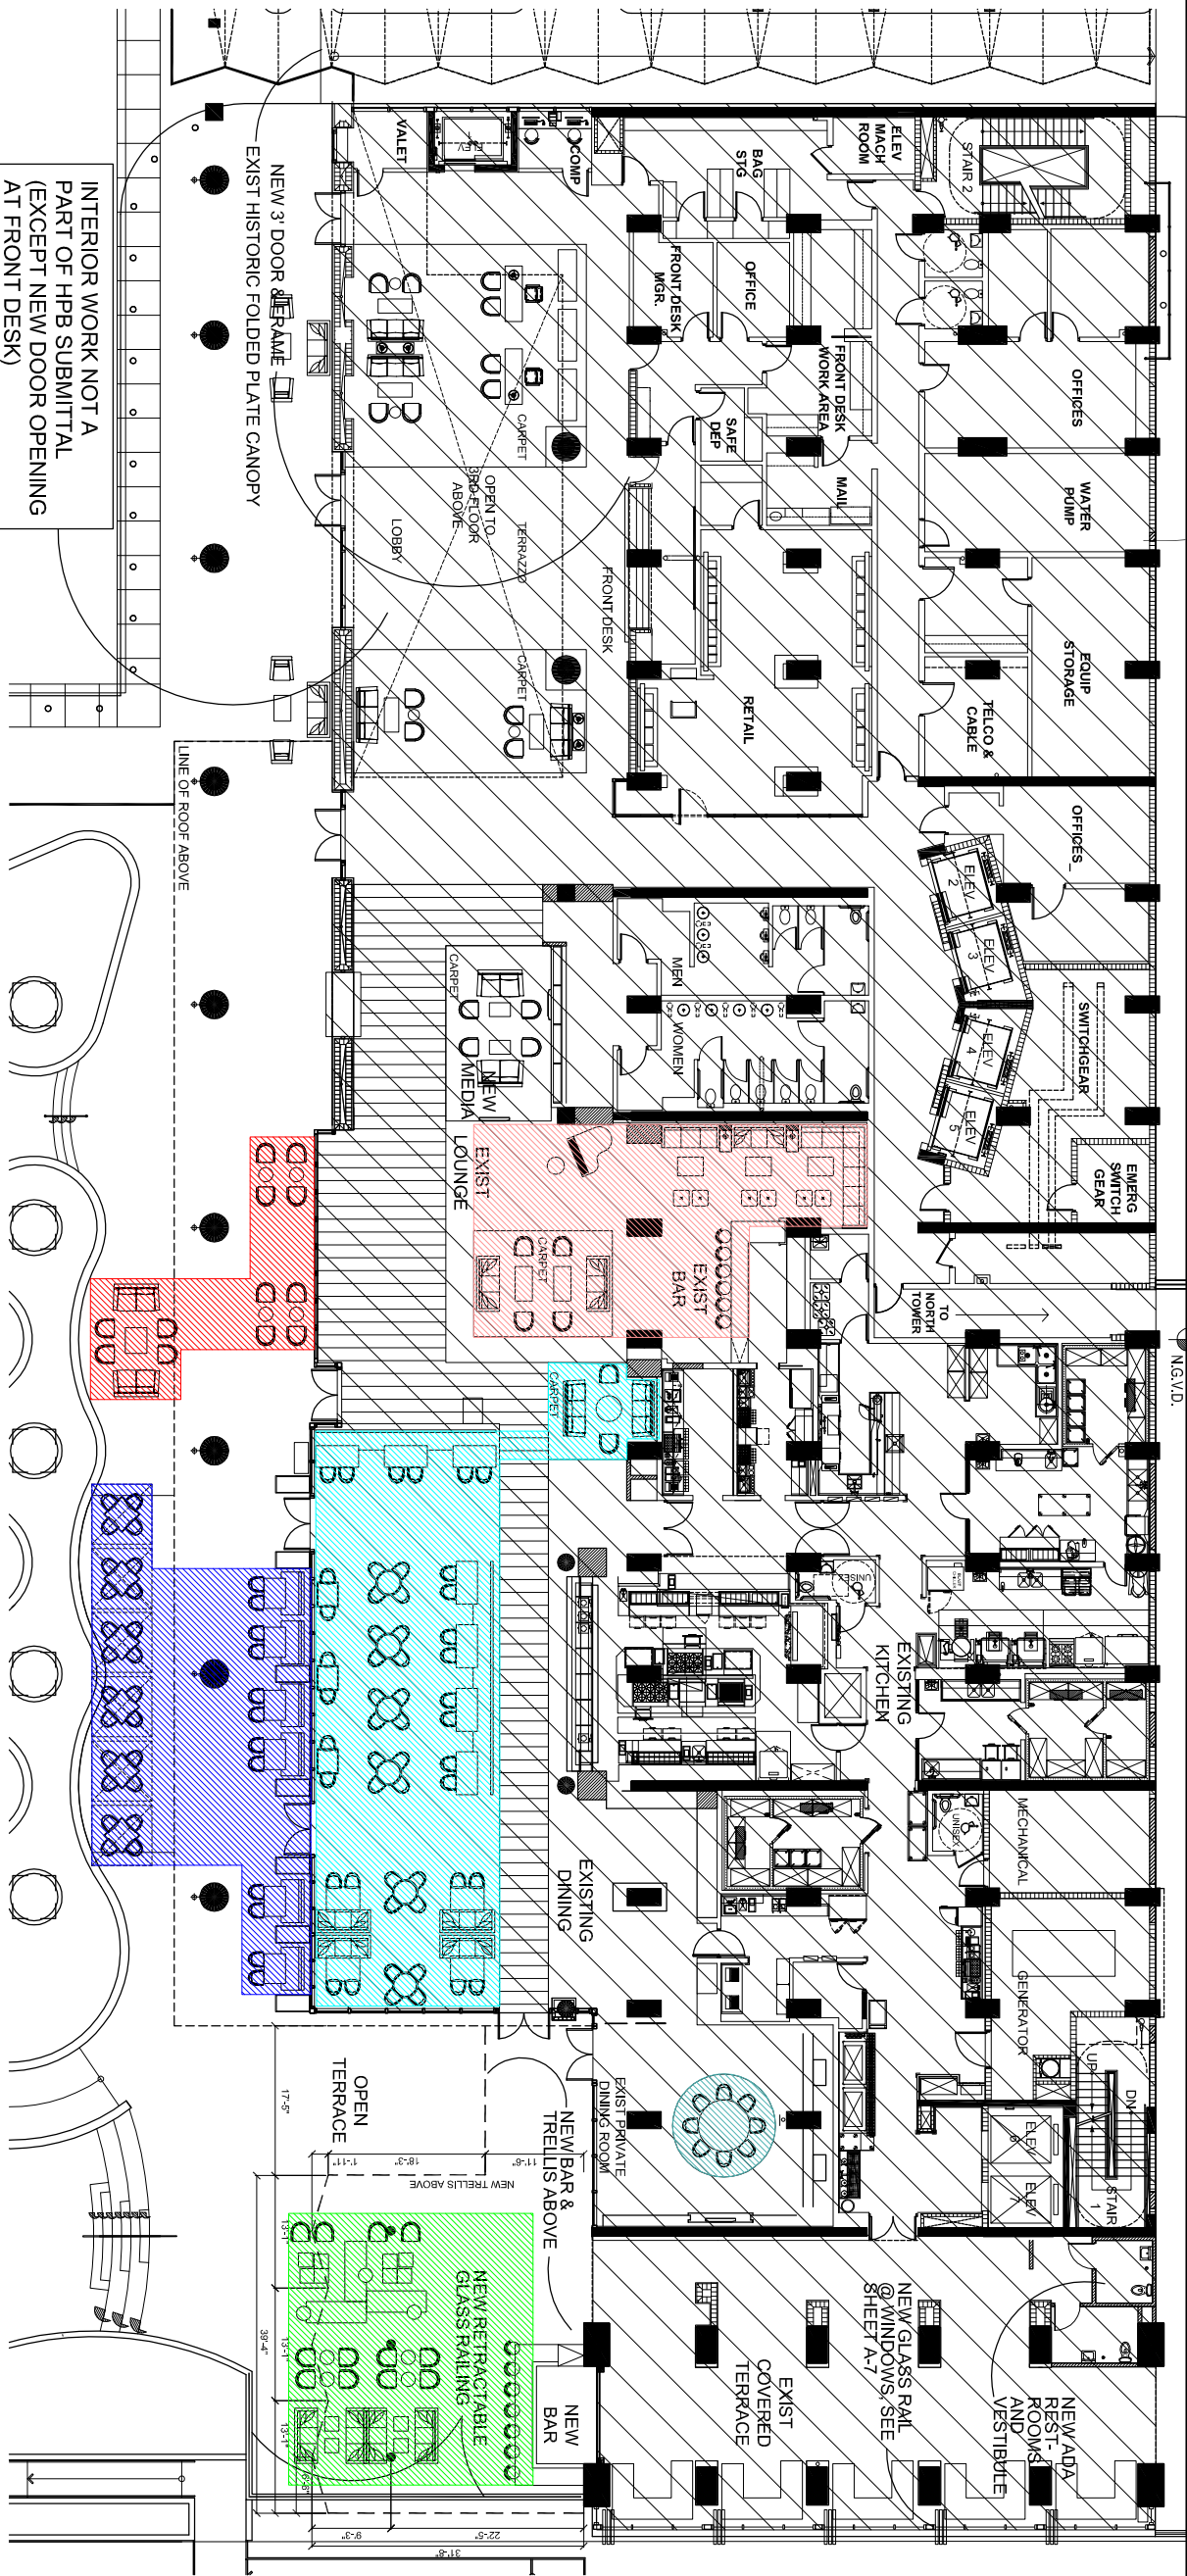

INTERIOR WORK NOT A
PART OF HPB SUBMITTAL
(EXCEPT NEW DOOR OPENING
AT FRONT DESK)

NEW 3' DOOR & FRAME
EXIST HISTORIC FOLDED PLATE CANOPY

LINE OF ROOF ABOVE

FINISHED CEILING
+/- 23'-0"

FINISHED CEILING
+ 13'-11"

FINISHED FLOOR
+ 0'-0" EXISTING STONE TO
REMAIN ON BACK WALL

INTERIOR ELEVATION, EXISTING LOBBY (NORTH WALL)

SCALE: 3/8" = 1'-0"

FINISHED CEILING
+/- 23'-0"

FINISHED CEILING
+ 13'-11"

FINISHED FLOOR
+ 0'-0" EXISTING STONE TO
REMAIN ON BACK WALL

INTERIOR ELEVATION, NEW LOBBY (NORTH WALL)

SCALE: 3/8" = 1'-0"


RESTAURANT & BAR SEATING:

34	LOUNGE/BAR
16	LOUNGE/BAR (EXTERIOR)
84	DINING
48	DINING (EXTERIOR)
8	PRIVATE DINING
35	TRELLIS BAR
225	TOTAL

NEW FIRST FLOOR PLAN

SCALE: 1/8" = 1'-0"

NEW TRELLIS AT NEW BAR
(MORE THAN 50% OPEN AT
TRELLIS LEVEL)
SEE SHEET A-4 FOR DTLS

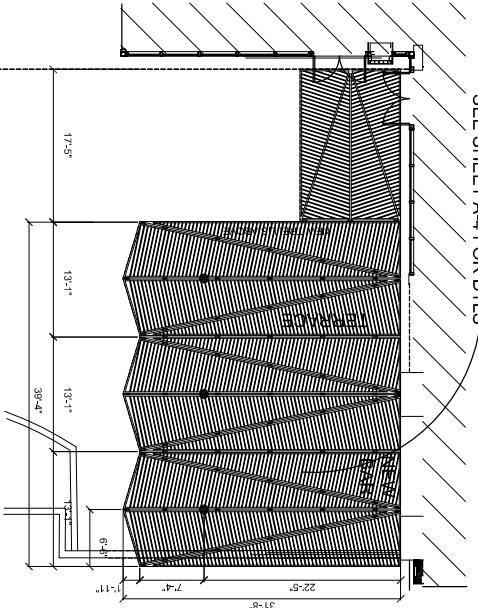

NEW TRELLIS ROOF PLAN

SCALE: 1/8" = 1'-0"

HPB APPLICATION, REVISED SUBMITTAL

SHEET #
A-3

ARCH COMM #
15122

SHEET TITLE:
NEW 1ST FLOOR PLAN

DATE: 5/5/16

CHECKED BY: APPROVED BY:

DATE REVISION DESCRIPTION

COPYRIGHT © 2016, Giller & Giller, Inc. ALL RIGHTS RESERVED

DESIGNED BY: ILL D. GILLER
DRAWN BY: STEVEN G. GILLER

PROJECT NO: A100110011

CARILLON HOTEL

ALTERATIONS
Z CAPITAL FLORIDA RESORT LLC

6801 COLLINS AVENUE







MIAMI BEACH, FL

Giller & Giller, Inc.

The Giller Building
875 Arthur Godfrey Road
Miami Beach, Florida 33140
305 684-8304 FAX 305 638-0621
Giller@GILLER.COM
Rev 1A-1A COLLEGE

ARCHITECTS INTERIOR DESIGNERS CONSTRUCTION MANAGERS



   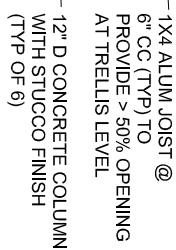  

	DATE	REVISION DESCRIPTION

COPYRIGHT © 2010, Offer & Offer, Inc., ALL RIGHTS RESERVED

☐ Ira D. Giller AR0005960
☐ Steve G. Bernard AR0013611

CARILLON HOTEL
ALTERATIONS
Z CAPITAL FLORIDA RESORT LLC
6801 COLLINS AVENUE MIAMI BEACH, FL

Giller & Giller, Inc.
The Oller Building
976 Arthur Godfrey Road
Miami Beach, Florida 33140
(305) 536-6324 FAX (305) 536-5621
Oller97@AOL.COM
Reg. 9A AOC0384


ARCHITECTS INTERIOR DESIGNERS CONSTRUCTION MANAGERS





SIGN DETAIL 1

SCALE: 1" = 1'-0"

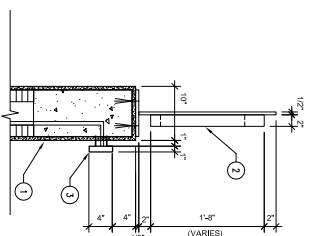

SIGN DETAIL 2


SCALE: 1" = 1'-0"

LEGEND

1. MONUMENT SIGNAGE WALL: 5/8" STUCCO ON CMU/CONCRETE STRUCTURE, PAINTED WHITE TO MATCH EXISTING STUCCO
2. TOP-MOUNTED CUSTOM ALUMINUM CHANNEL LETTER CARILLON LOGO, WITH CARILLON TURQUOISE COLOR PLEXIFACE, INTERNALLY LED LIGHTING, ALUMINUM BACK
3. WALL-MOUNTED ALUMINUM REVERSE CHANNEL LETTERS WITH PAINT FINISH WITH BACKLIT LED FOR "MIAMI BEACH" LETTERS - COLOR: BLACK


NOTE

1. PER SECTION 138-112, MAX ALLOWABLE SIGNAGE SF IS 15 SF
2. THE COMBINED SF OF SIGNAGE COPY IS 12.9 SF ("CARILLON" = 11.9 SF + "MIAMI BEACH" = 1.0 SF)
3. SQUARE FOOTAGE OF MONUMENT WALL IS 52.0 SF (8'-0" WIDE X 6'-6" HIGH)

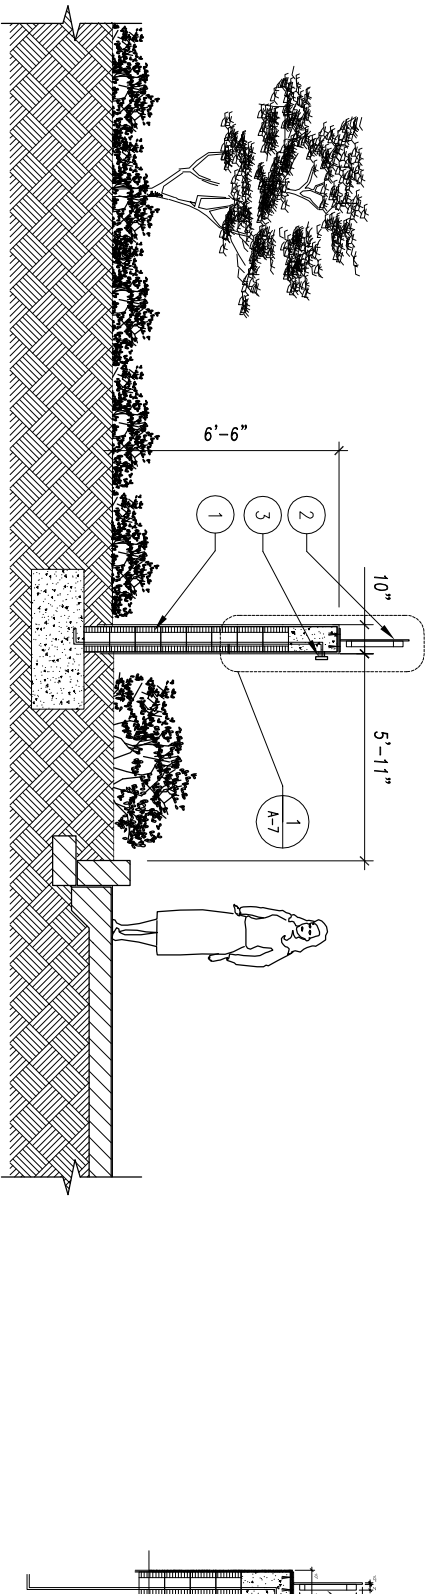


NEW MONUMENT SIGN - WEST ELEV

SCALE: 1/4" = 1'-0"

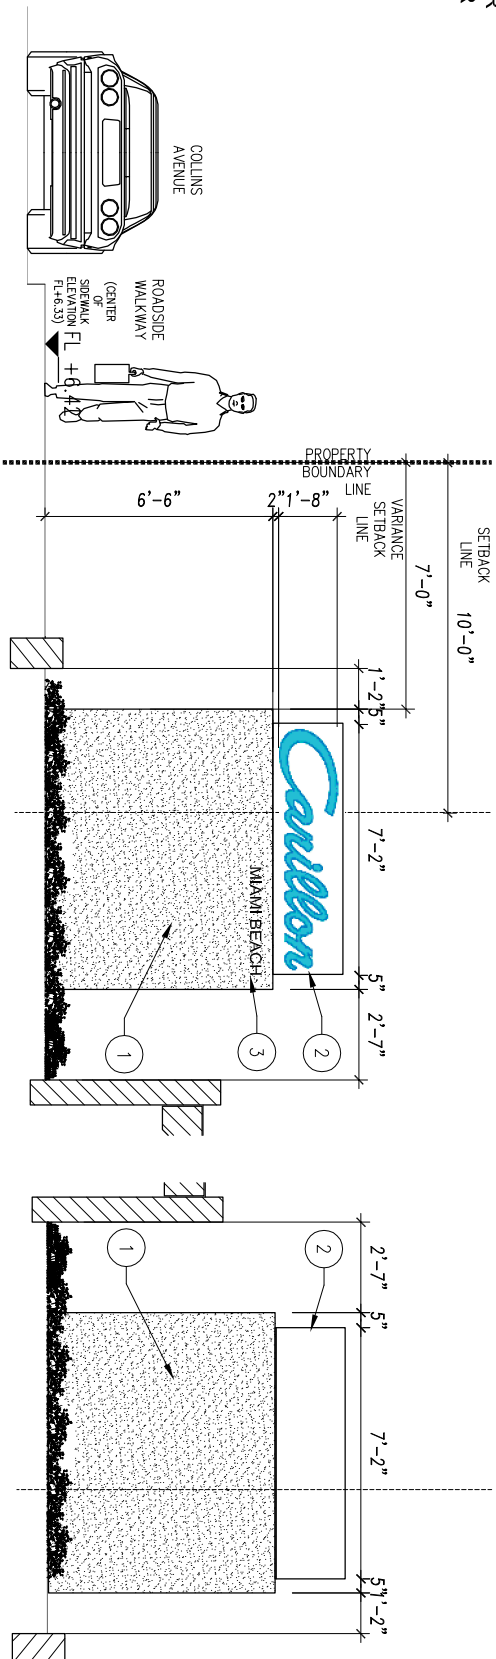

NEW MONUMENT SIGN - SOUTH ELEVATION

SCALE: 1/4" = 1'-0"

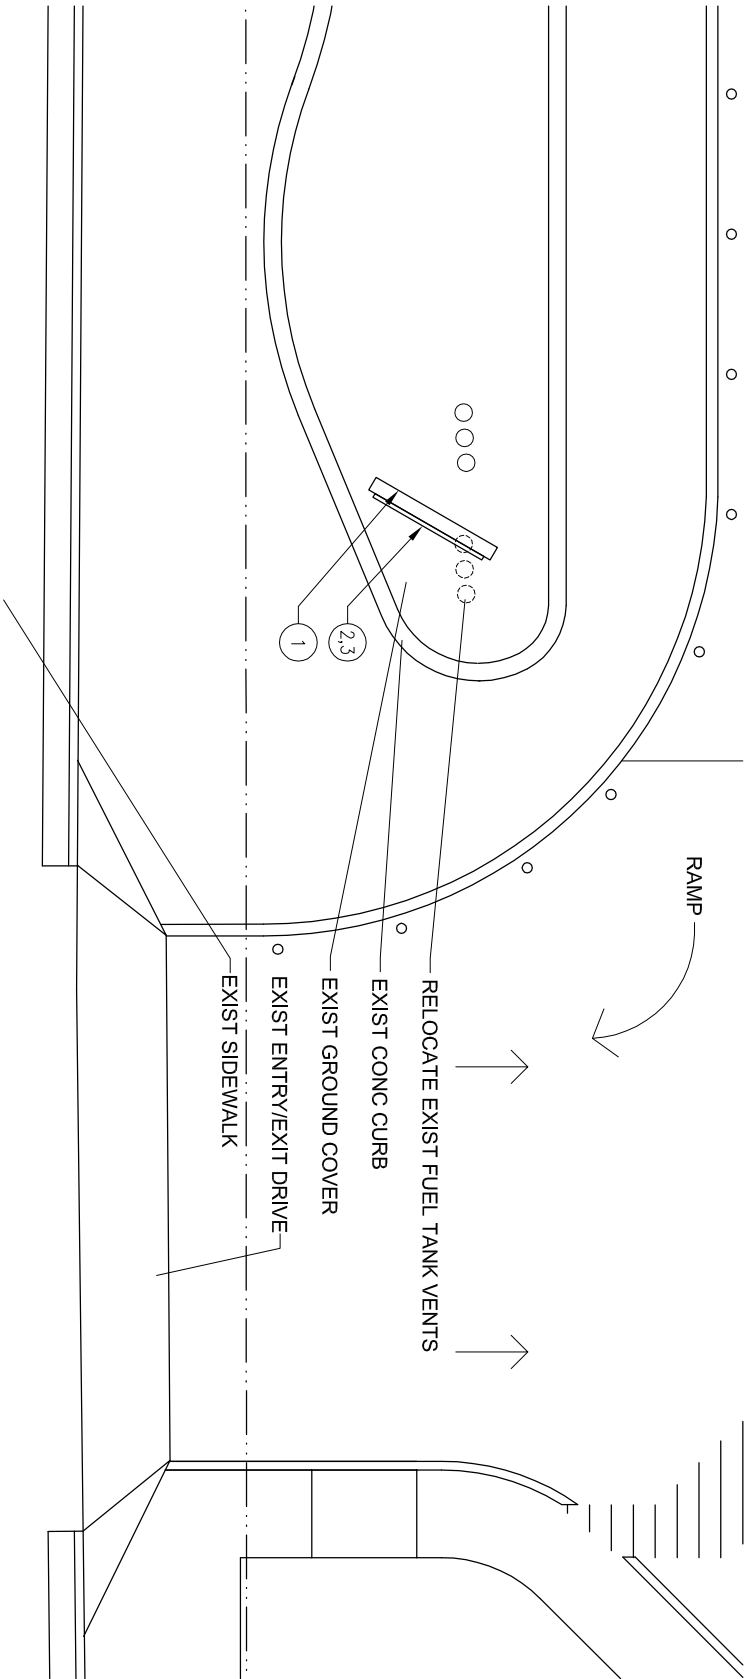

NEW MONUMENT SIGN - PLAN

SCALE: 1/4" = 1'-0"



COLLINS AVENUE



MONUMENT SIGN RENDERING

NEW MONUMENT SIGN - NORTH ELEVATION

SCALE: 1/4" = 1'-0"

	DATE	REVISION	DESCRIPTION

COPYRIGHT © 2010, Offer & Offer, Inc., ALL RIGHTS RESERVED

☐ Ira D. Giller AR0005960
☐ Steve G. Bernard AR0013611

CARILLON HOTEL
ALTERATIONS
Z CAPITAL FLORIDA RESORT LLC

6801 COLLINS AVENUE

MIAMI BEACH, FL

Giller & Giller, Inc.

The Oller Building
976 Arthur Godfrey Road
Miami Beach, Florida 33140
(305) 538-6324 FAX (305) 538-6821
OLLER87@AOL.COM
Reg. 8AA C001364
ARCHITECTS INTERIOR DESIGN

ARCHITECTS INTERIOR DESIGNERS CONSTRUCTION MANAGERS




SHEET #
A-5
OF TOTAL

ARCH COMM #
15122

SHEET TITLE:
**NEW MONUMENT SIGN -
PLAN, DETAILS, RENDERING**

DATE: 5/17/16	CHECKED BY: — —	APPROVED BY: — —
------------------	--------------------	---------------------

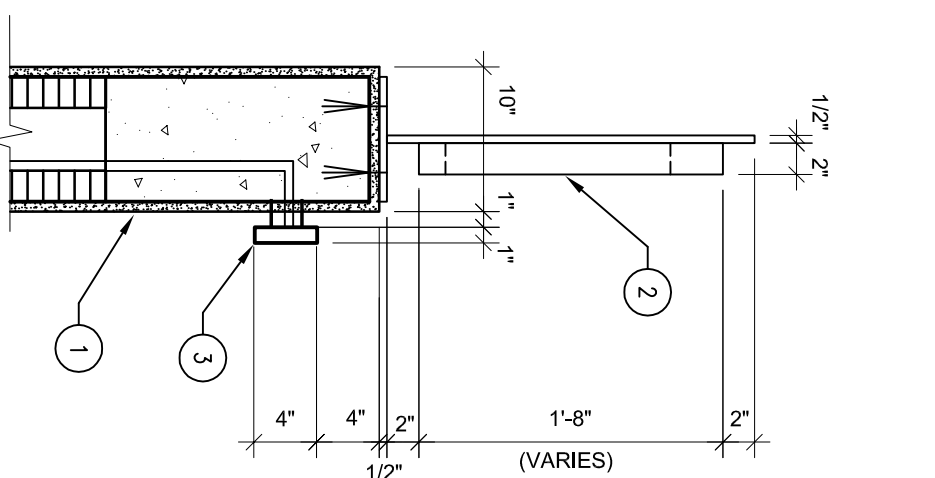

SIGN DETAIL 2
SCALE: 1" = 1'-0"

LEGEND

1. MONUMENT SIGNAGE WALL: 5/8" STUCCO ON CMU/CONCRETE STRUCTURE, PAINTED WHITE TO MATCH EXISTING STUCCO
2. TOP-MOUNTED CUSTOM ALUMINUM CHANNEL LETTER CARILLON LOGO, WITH CARILLON TURQUOISE COLOR PLEXI-FACE, INTERNALLY LED LIGHTING, ALUMINUM BACK
3. WALL-MOUNTED ALUMINUM REVERSE CHANNEL LETTERS WITH PAINT FINISH WITH BACKLIT LED FOR "MIAMI BEACH" LETTERS - COLOR: BLACK

NOTE


1. PER SECTION 138-172, MAX ALLOWABLE SIGNAGE SF IS 15 SF
2. THE COMBINED SF OF SIGNAGE COPY IS 12.9 SF ("CARILLON" = 11.9 SF + "MIAMI BEACH" = 1.0 SF)
3. SQUARE FOOTAGE OF MONUMENT WALL IS 52.0 SF (8'-0" WIDE X 6'-6" HIGH)



SIGN DETAIL 1
SCALE: 1" = 1'-0"

NOTE:


1. PER SECTION 138-172, MAX ALLOWABLE SIGNAGE SF IS 15 SF
2. THE COMBINED SF OF SIGNAGE COPY IS 12.9 SF ("CARILLON" = 11.9 SF + "MIAMI BEACH" = 1.0 SF)
4. SQUARE FOOTAGE OF MONUMENT WALL IS 60.0 SF (8'-0" WIDE X 7'-6" HIGH)

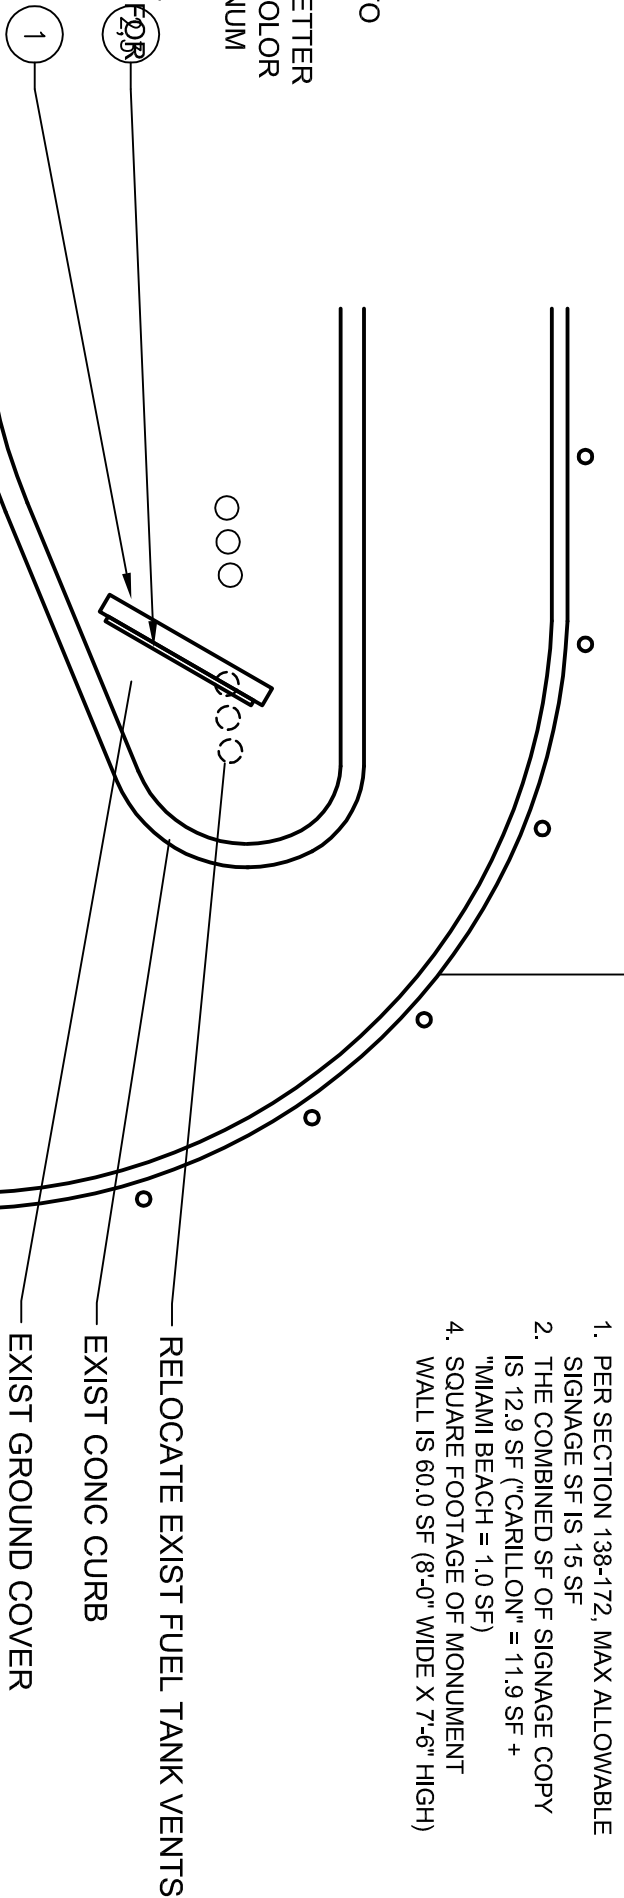

NEW MONUMENT SIGN - PLAN


SCALE: 1/8" = 1'-0"



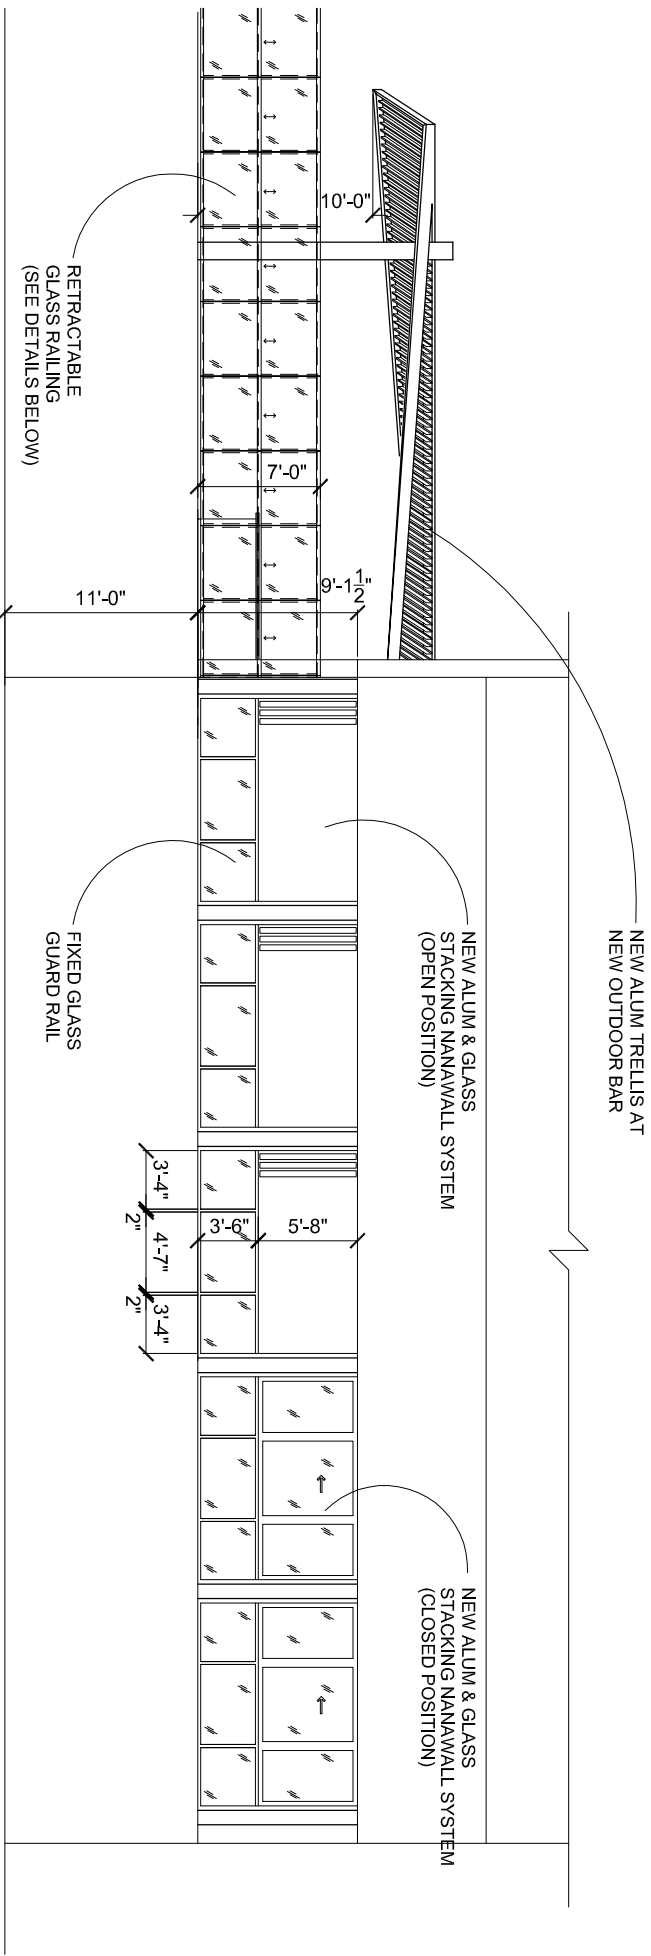

EAST ELEVATION, COVERED TERRACE UNDER TOWER

SCALE: 1/4" = 1'-0"

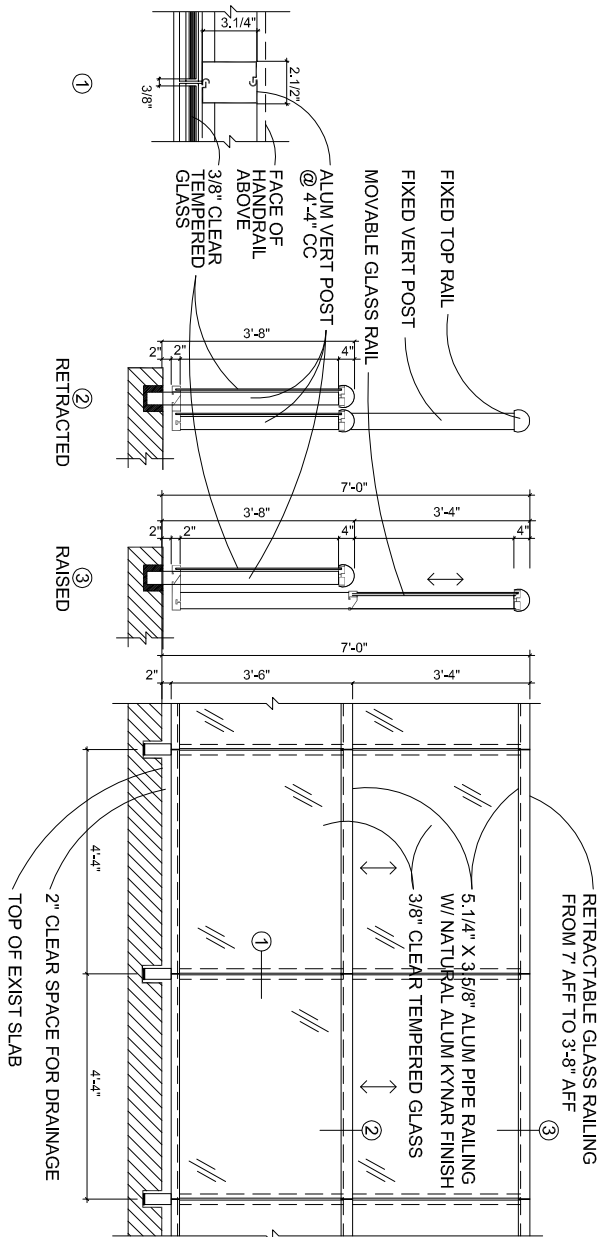

NEW GLASS RAILING DETAILS (MATCH EXIST)

SCALE: 3/4" = 1'-0"

SHEET #	SHEET TITLE:
A-7	MISCELLANEOUS DETAILS
OF TOTAL	

ARCH COMM #	DATE:	CHECKED BY:	APPROVED BY:
15122	5/5/16	—	—

DATE	REVISION DESCRIPTION

COPYRIGHT © 2016, Giller & Giller, Inc. ALL RIGHTS RESERVED

By: Giller & Giller, Inc.
Giller & Giller, Inc.

CARILLON HOTEL
ALTERATIONS
Z CAPITAL FLORIDA RESORT LLC

6801 COLLINS AVENUE MIAMI BEACH, FL

Giller & Giller, Inc.

The Giller Building
875 Arthur Godfrey Road
Miami Beach, Florida 33140
(305) 538-8354 FAX (305) 538-5621
Giller97@aol.com
Reg. 1AA C00184

ARCHITECTS INTERIOR DESIGNERS CONSTRUCTION MANAGERS



HPB APPLICATION, REVISED SUBMITTAL