


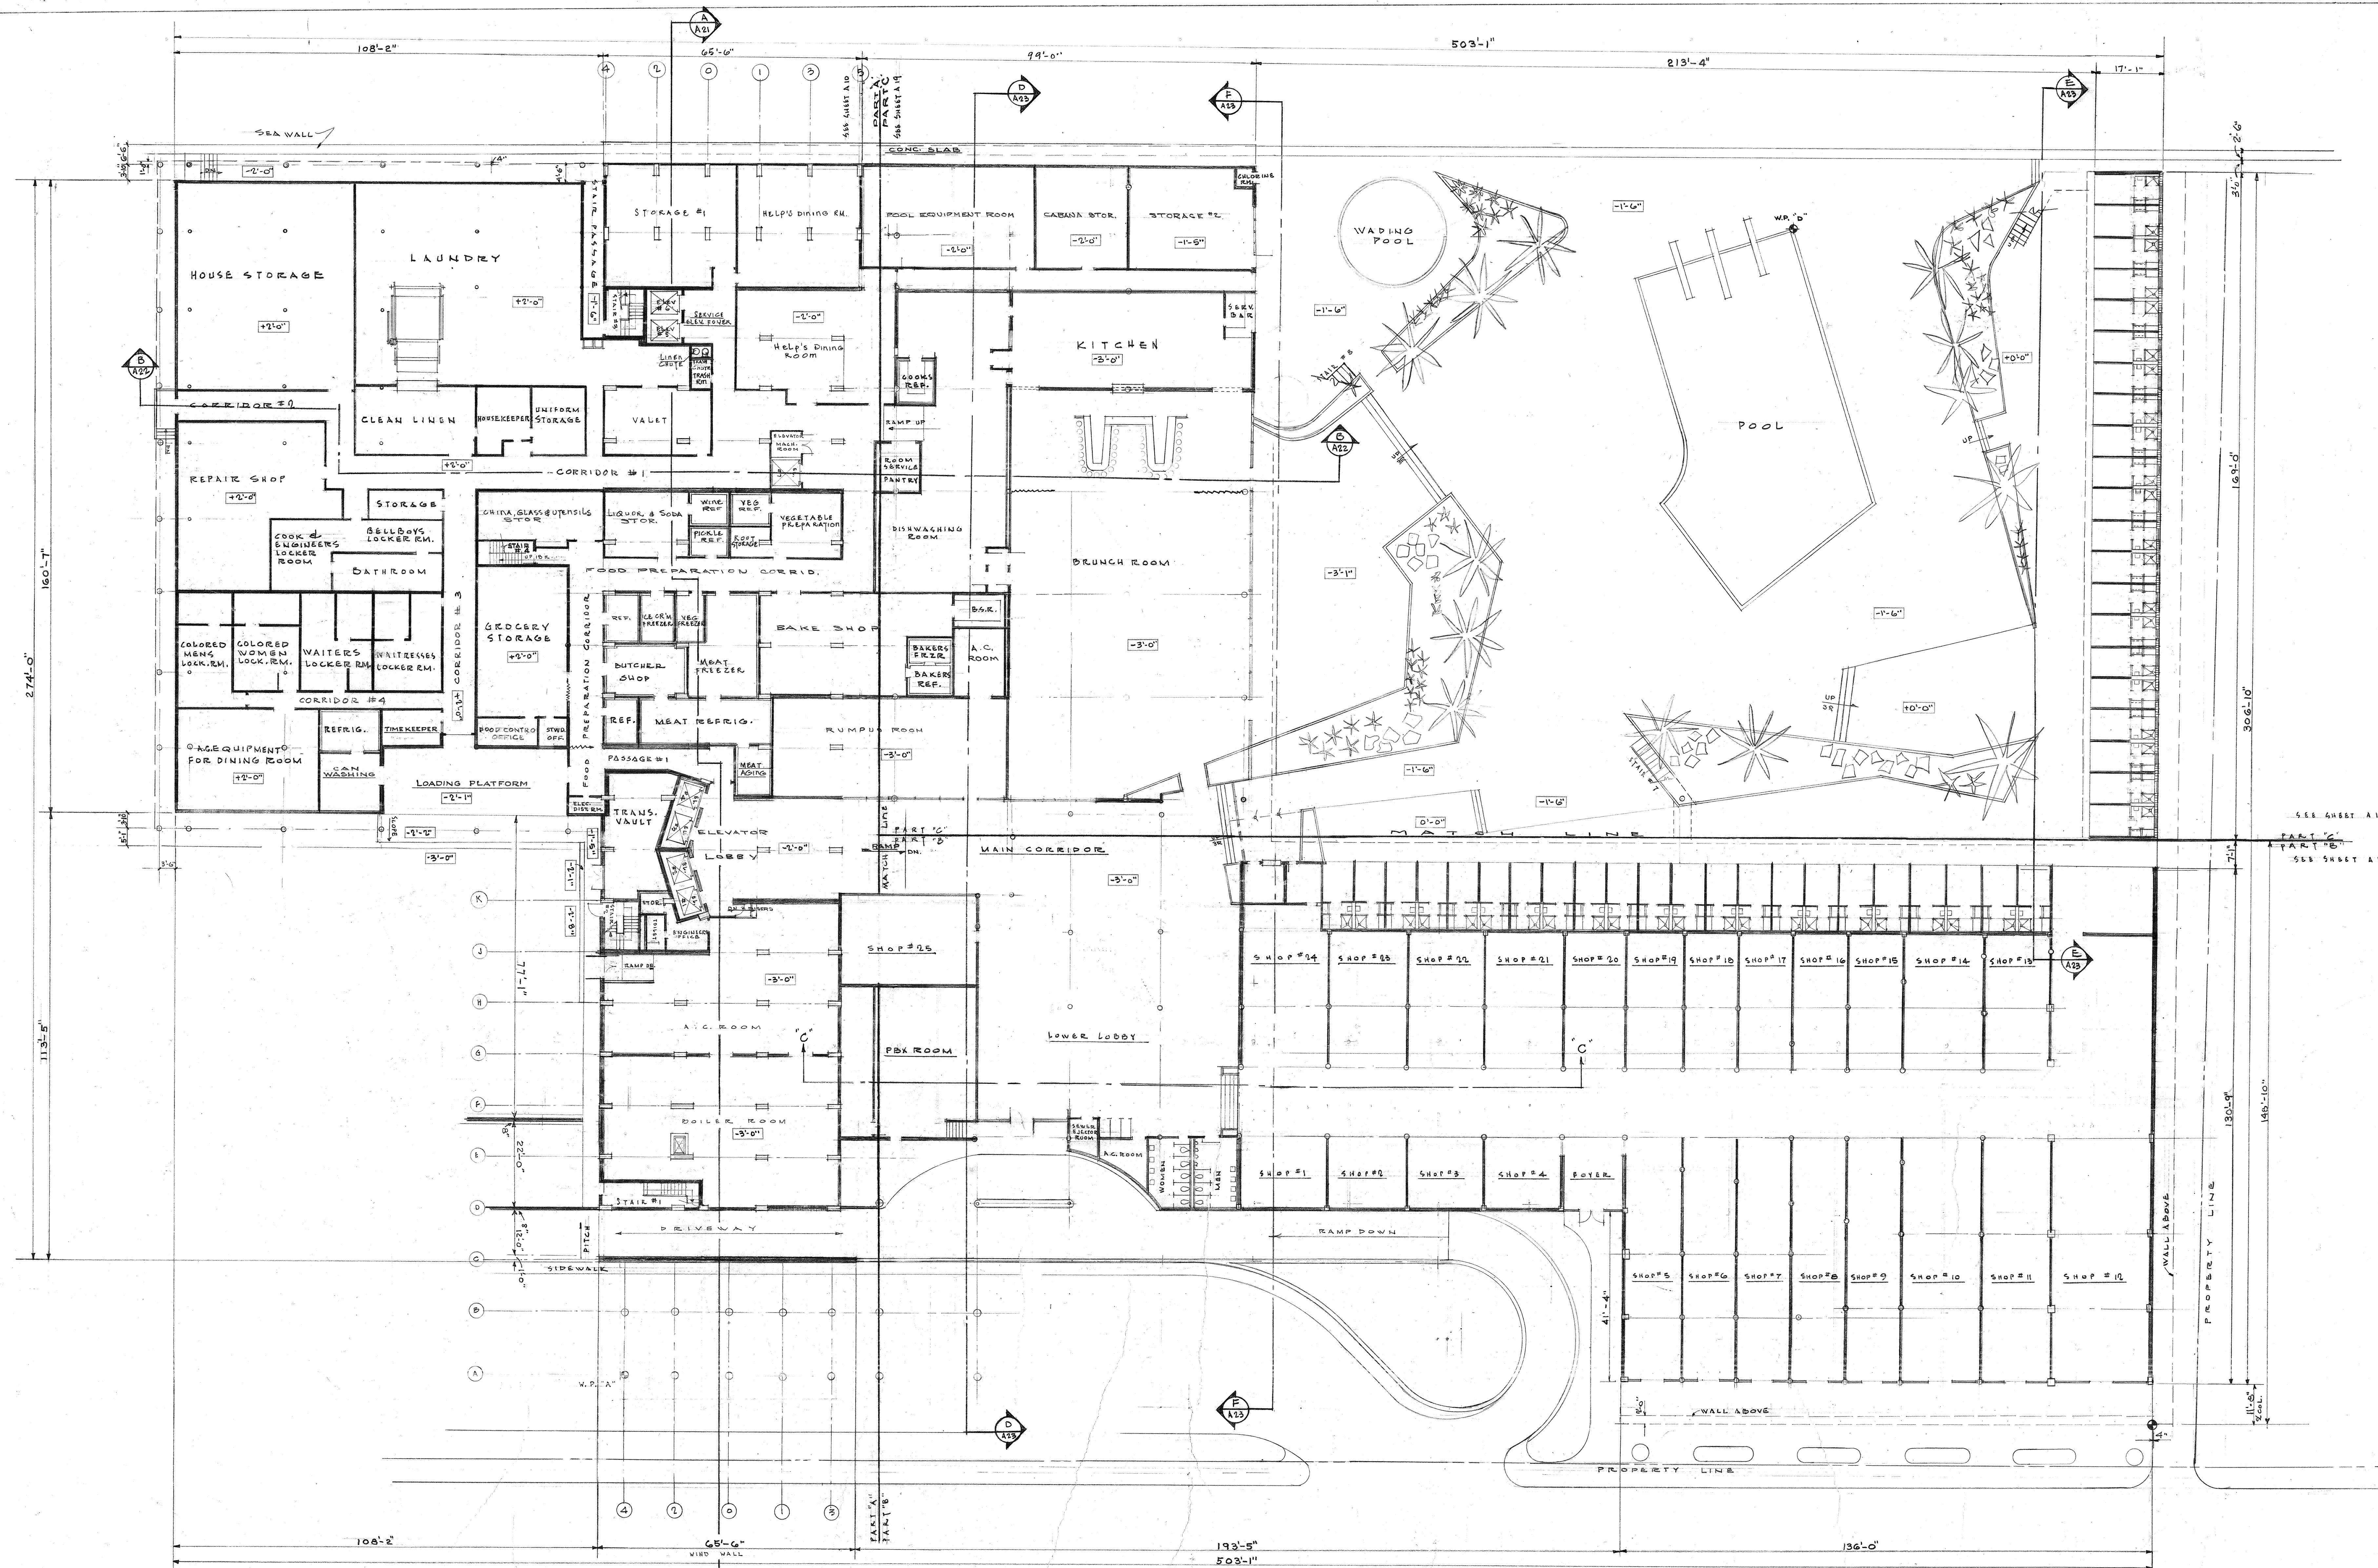

KEY PLAN - LOWER LOBBY
SCALE 1/4" = 1'-0"



AFFIDAVIT

This is to certify that this drawing was a part of the construction documents as prepared by Norman M. Giller & Associates and/or its consultants during 1956-1957 for the construction of the Carillon Hotel. These plans substantially reflect the building at the time of its completion.

Norman M. Giller
October 25, 1963


THESE PLANS ARE THE PROPERTY OF THE ARCHITECT AND CANNOT BE REPRODUCED IN PART OR IN WHOLE WITHOUT WRITTEN PERMISSION OF THE ARCHITECT.

REVISION		GENERAL REVISION		DATE	
REVISION	DESCRIPTION	REVISION	DESCRIPTION	REVISION	DATE
56162					
CARILLON HOTEL					
6801 COLLINS AVE. MIAMI BEACH, FLORIDA					
NORMAN M. GILLER ASSOCIATES ARCHITECTS A.I.A. ENGINEERS			JOSEPH V. VLADICK + ABRABEN ARCHITECTS A.I.A. DESIGNER		
1336 LINCOLN ROAD - MIAMI BEACH, FLORIDA - 33139					
1841 BROADWAY - NEW YORK - NEW YORK - 10014					
DRAWN	DATE	CHECKED	ARCH.	STRUCT.	SHEET
T.T.R.B.	8/5/57		ELECT.	MECH. A.P.	A-4 of 39

 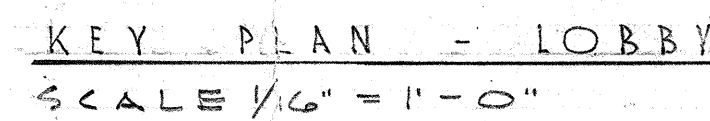

Norman M. Giller
October 25, 1983

		REVISION OF ADMINISTRATION AREA	8.8	7-19-57
REVISION	DESCRIPTION			DATE
COMM. NO. 56162	CARILLON HOTEL 681 COLLINS AVE MIAMI BEACH FLORIDA			DATE 7-19-57
NORMAN M. GILLER ASSOCIATES ARCHITECTS A.A. ENGINEERS		+	JOSEPH V. VLADECK + ABRABEN ARCHITECTS A.A. DESIGNER	
875 GODFREY ROAD MIAMI BEACH FLORIDA JE 8-8324				
112 LINCOLN ROAD MIAMI BEACH FLORIDA UN 5-7761			PLAT 7-1384	
				SHEET A.C. OF 39

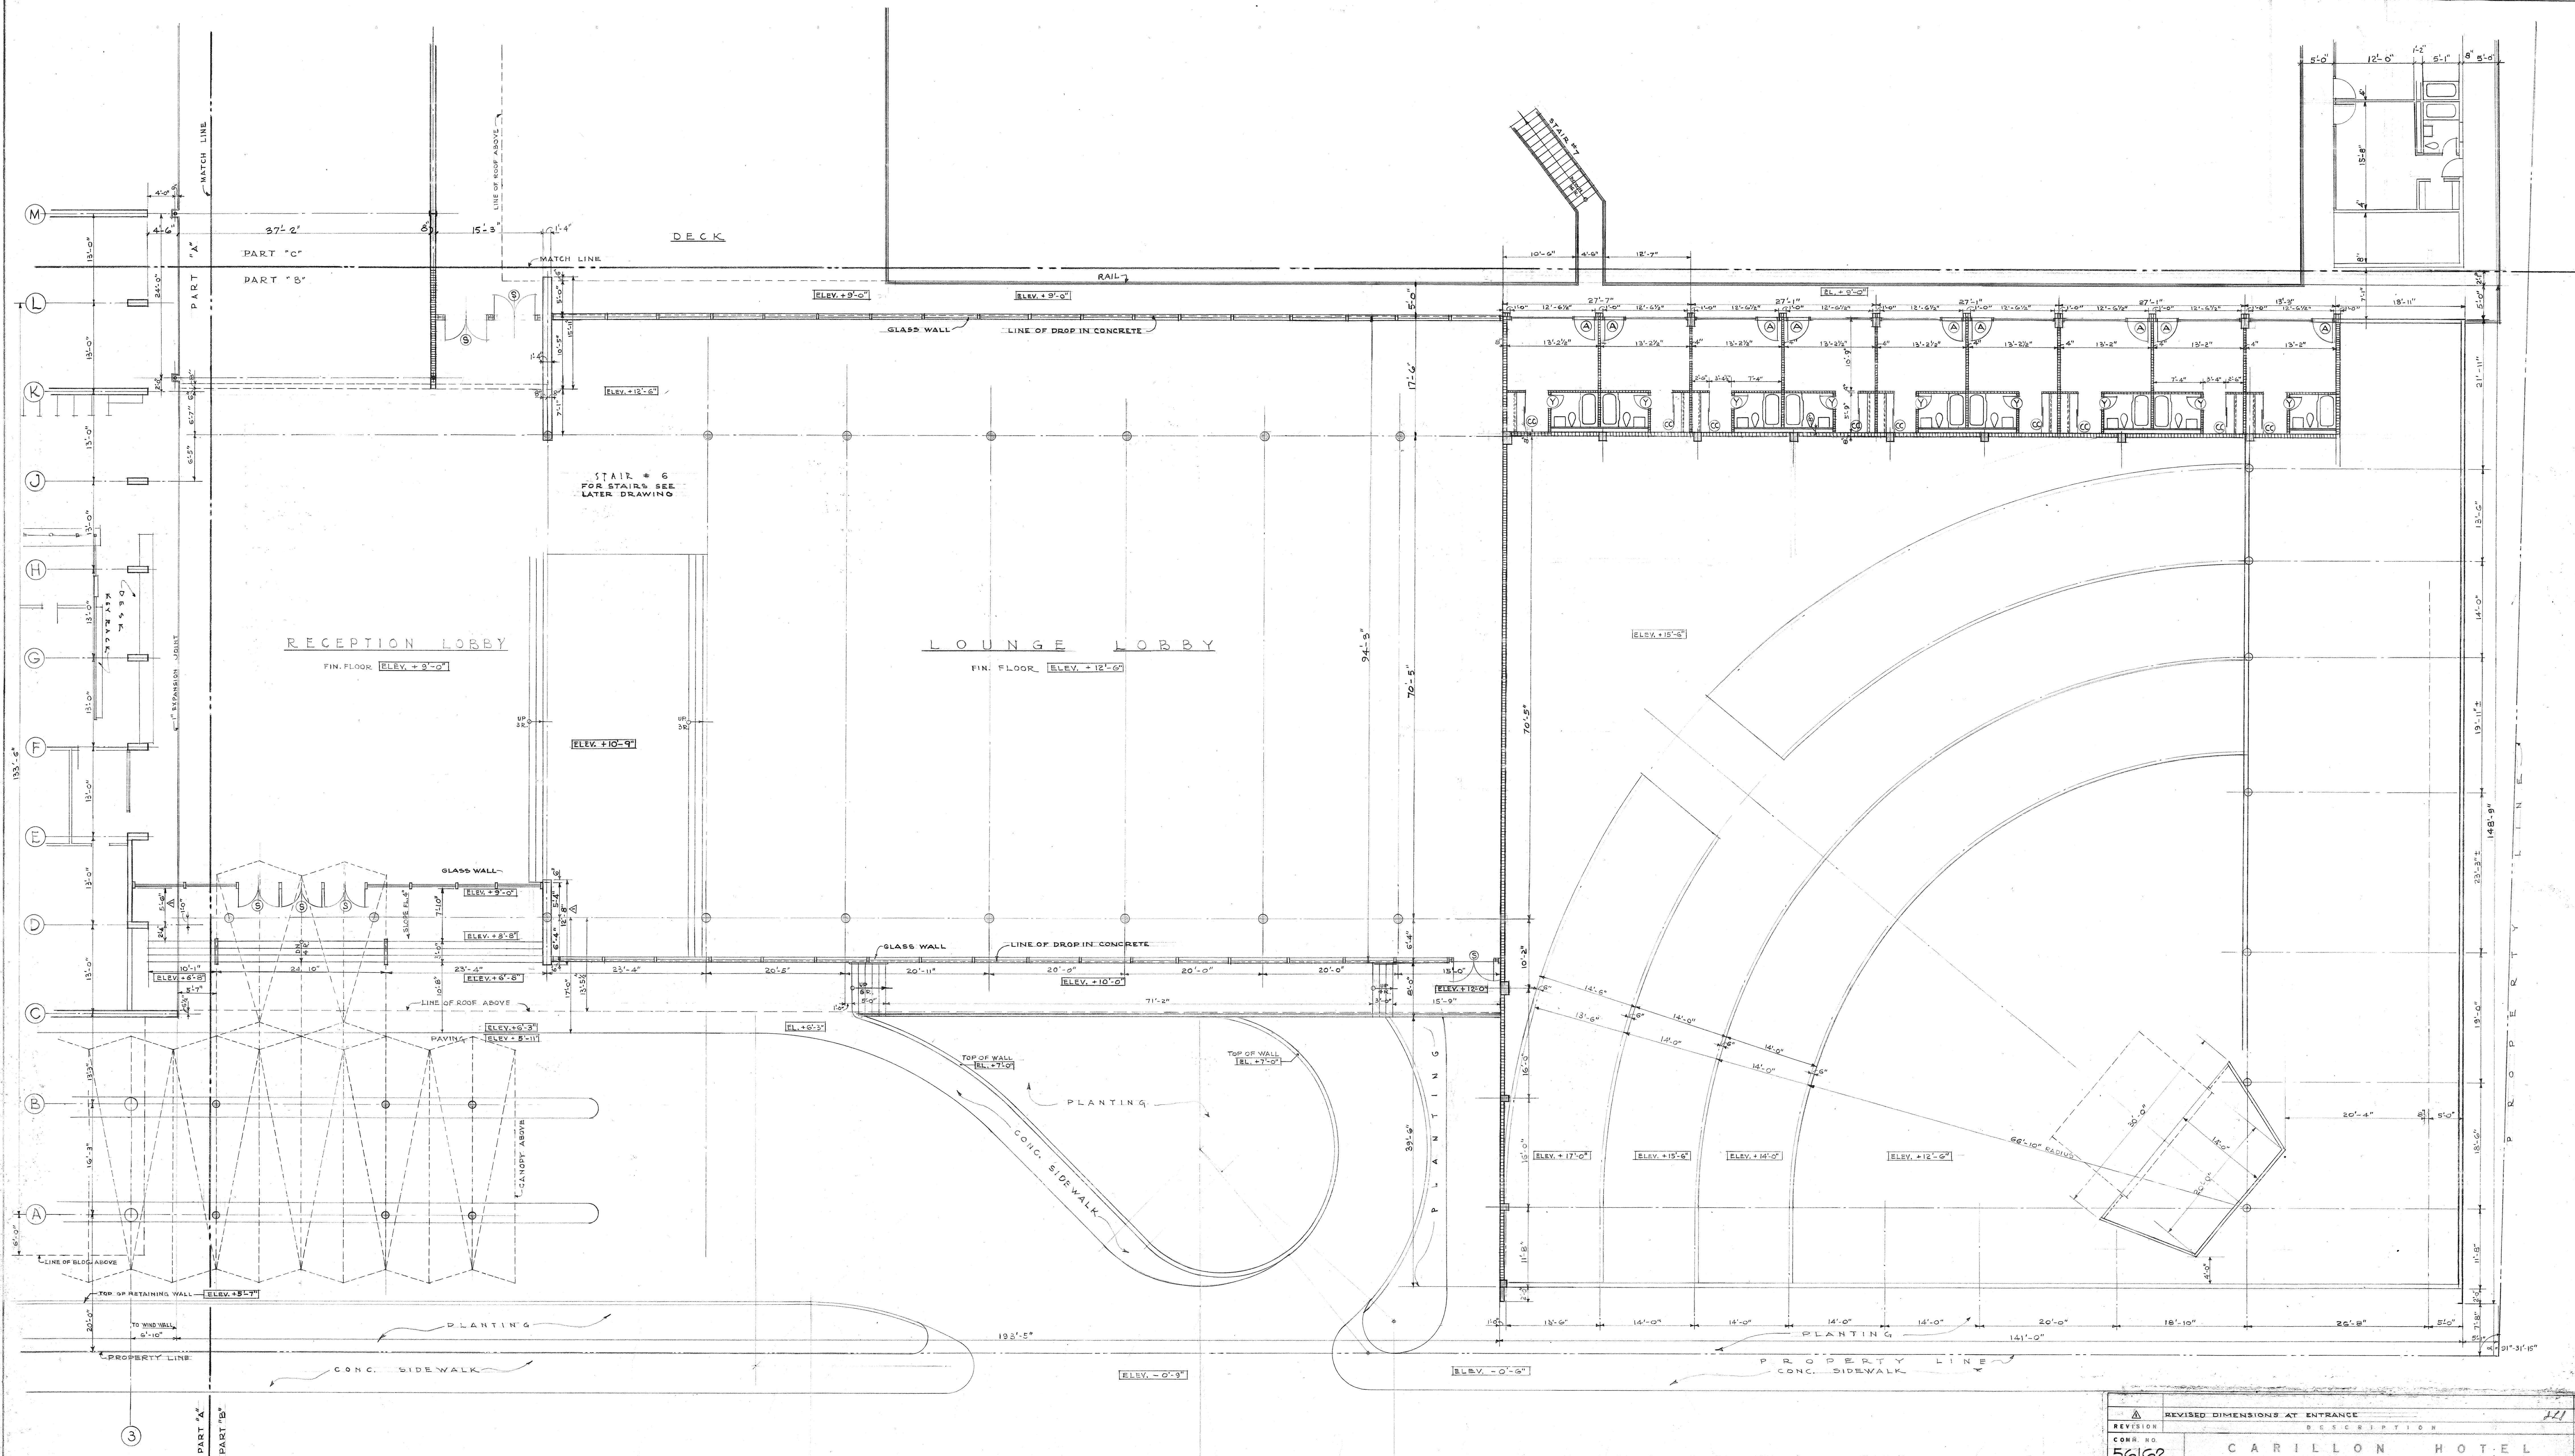

LOBBY FLOOR PLAN - PART "B" ELEV + 9'-0" & 12'-6"

SCALE 1/8"=1'-0"

AFFIDAVIT

This is to certify that this drawing was a part of the construction documents as prepared by Norman M. Giller & Associates and/or our consultants during 1956-1957 for the construction of the Carillon Hotel. These plans substantially reflect the building at the time of its completion.

Norman M. Giller
October 25, 1983

WHEN PLANS ARE THE PROPERTY OF THE ARCHITECT AND CANNOT BE REPRODUCED IN ANY MANNER WITHOUT WRITTEN PERMISSION OF THE ARCHITECT.

REVISION		REVISED DIMENSIONS AT ENTRANCE		121	8-17-57
CONR. NO.		DESCRIPTION		DATE	
56162		CARILLON HOTEL			
		8881 COLLINS AVE. MIAMI BEACH, FLORIDA			
NORMAN M. GILLER ASSOCIATES		JOSEPH + VLADECK + ABRABEN			
ARCHITECTS A.I.A. - ENGINEERS		ARCHITECTS A.I.A. - DESIGNER			
522 GODFREY ROAD - MIAMI BEACH - FLORIDA - 33133		1324 LINCOLN ROAD - MIAMI BEACH - FLORIDA - 33133			
1941 BROADWAY - NEW YORK - NEW YORK - 10019		1941 BROADWAY - NEW YORK - NEW YORK - 10019			
DRAWN	DATE	ARCH.	STRUCT.	SHEET	
AK, J.S., T.L.S.	8/16/57	ELECT.	MECH. A.C.	A-17 OF 34	

LOBBY FLOOR PLAN
PART "B"