



WEST ELEVATION
SCALE: 3/32" = 1'-0"

2

 


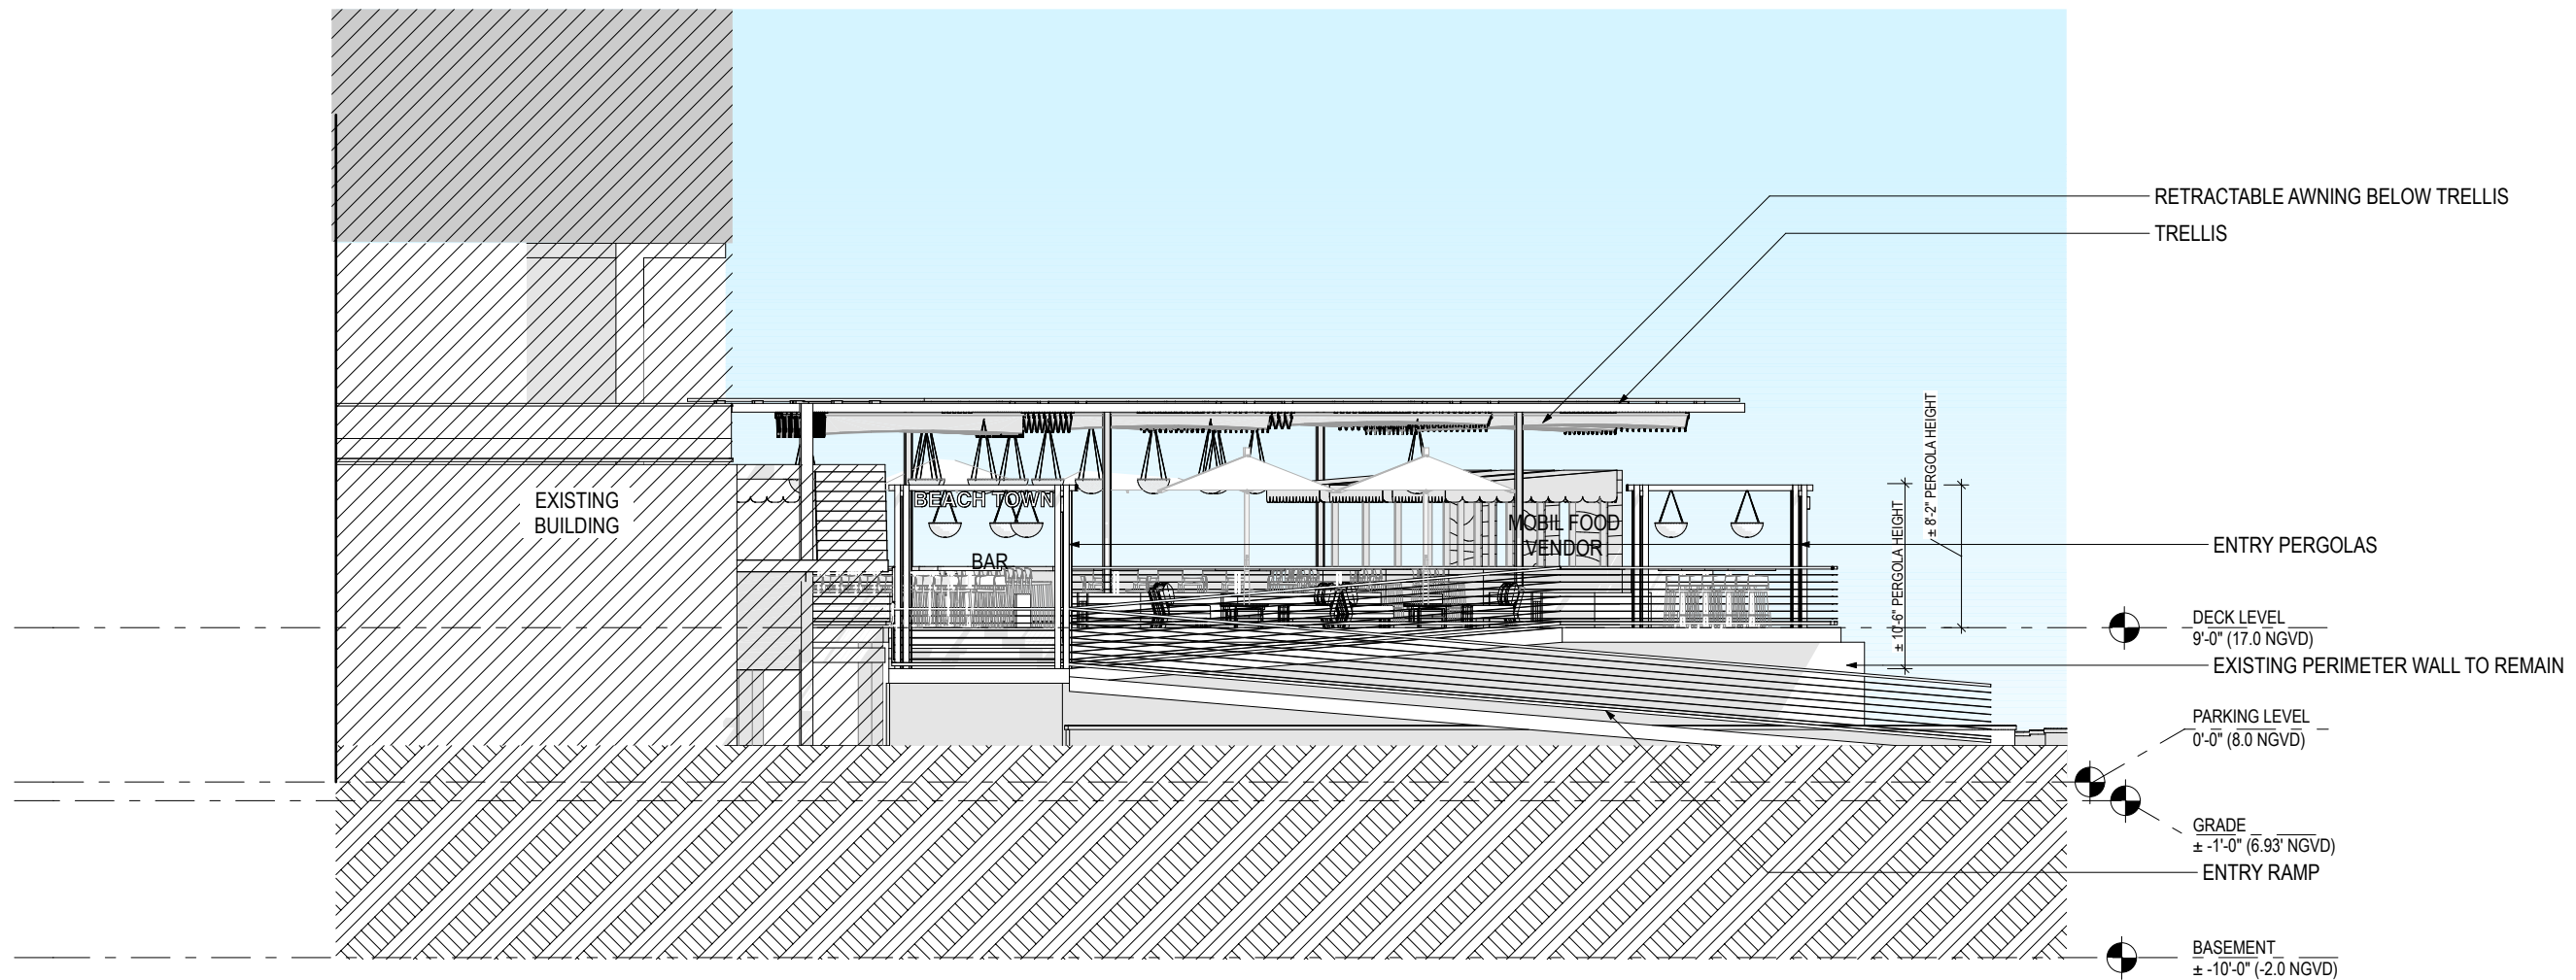


EAST ELEVATION
SCALE: 3/32" = 1'-0"


3



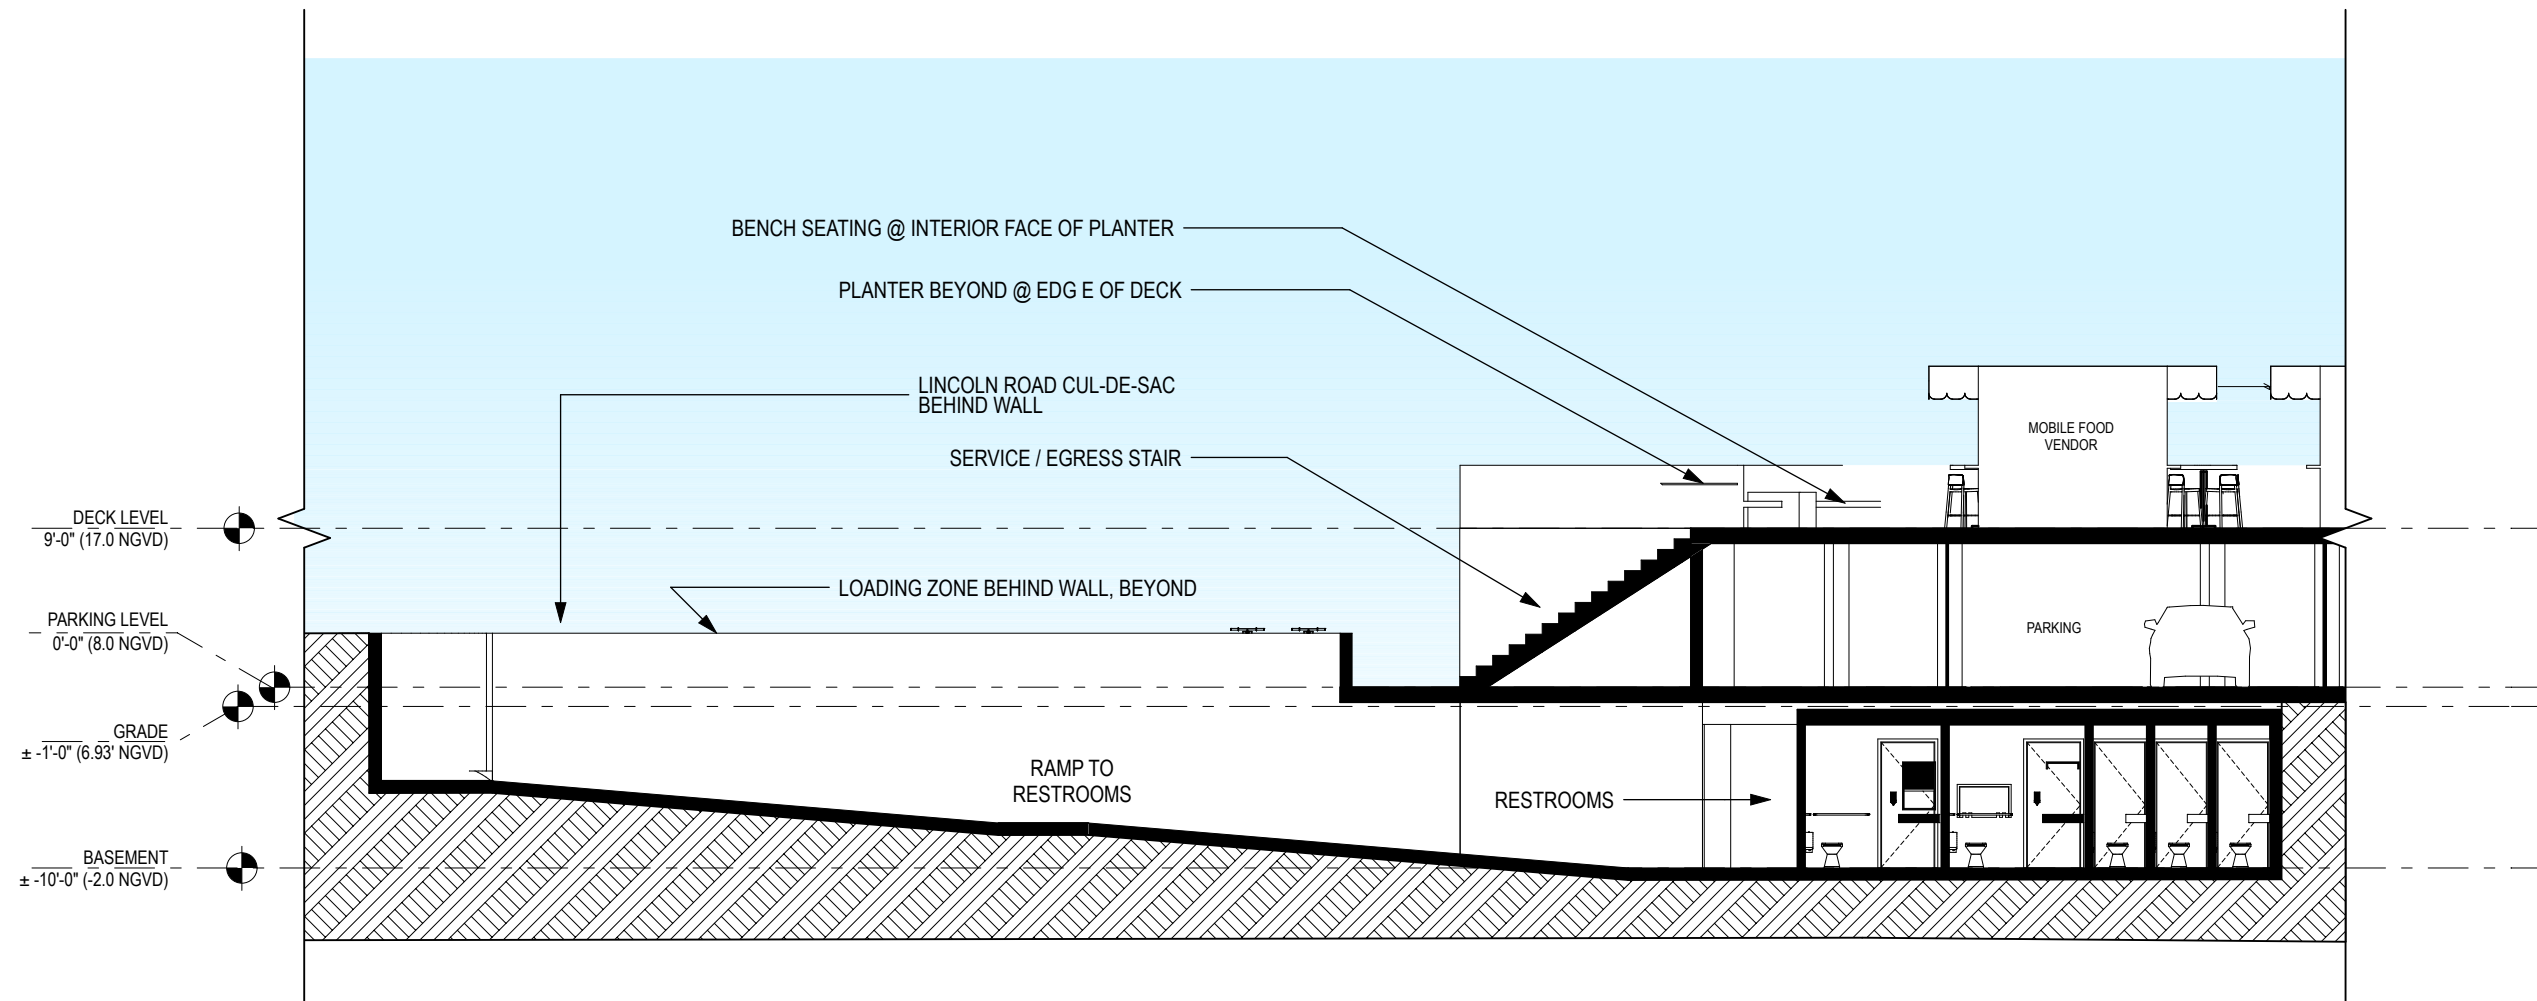


SECTION 1
SCALE: 3/32" = 1'-0"

 


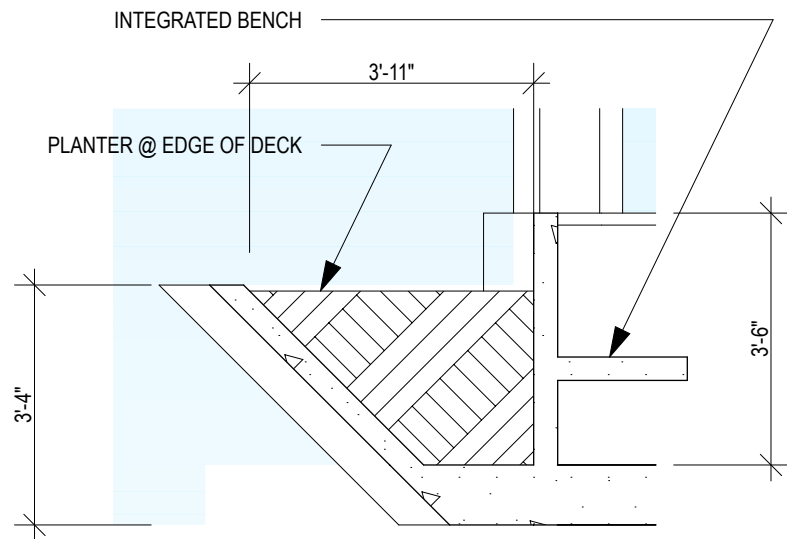


DETAIL
SCALE: 3/8" = 1'-0"
1

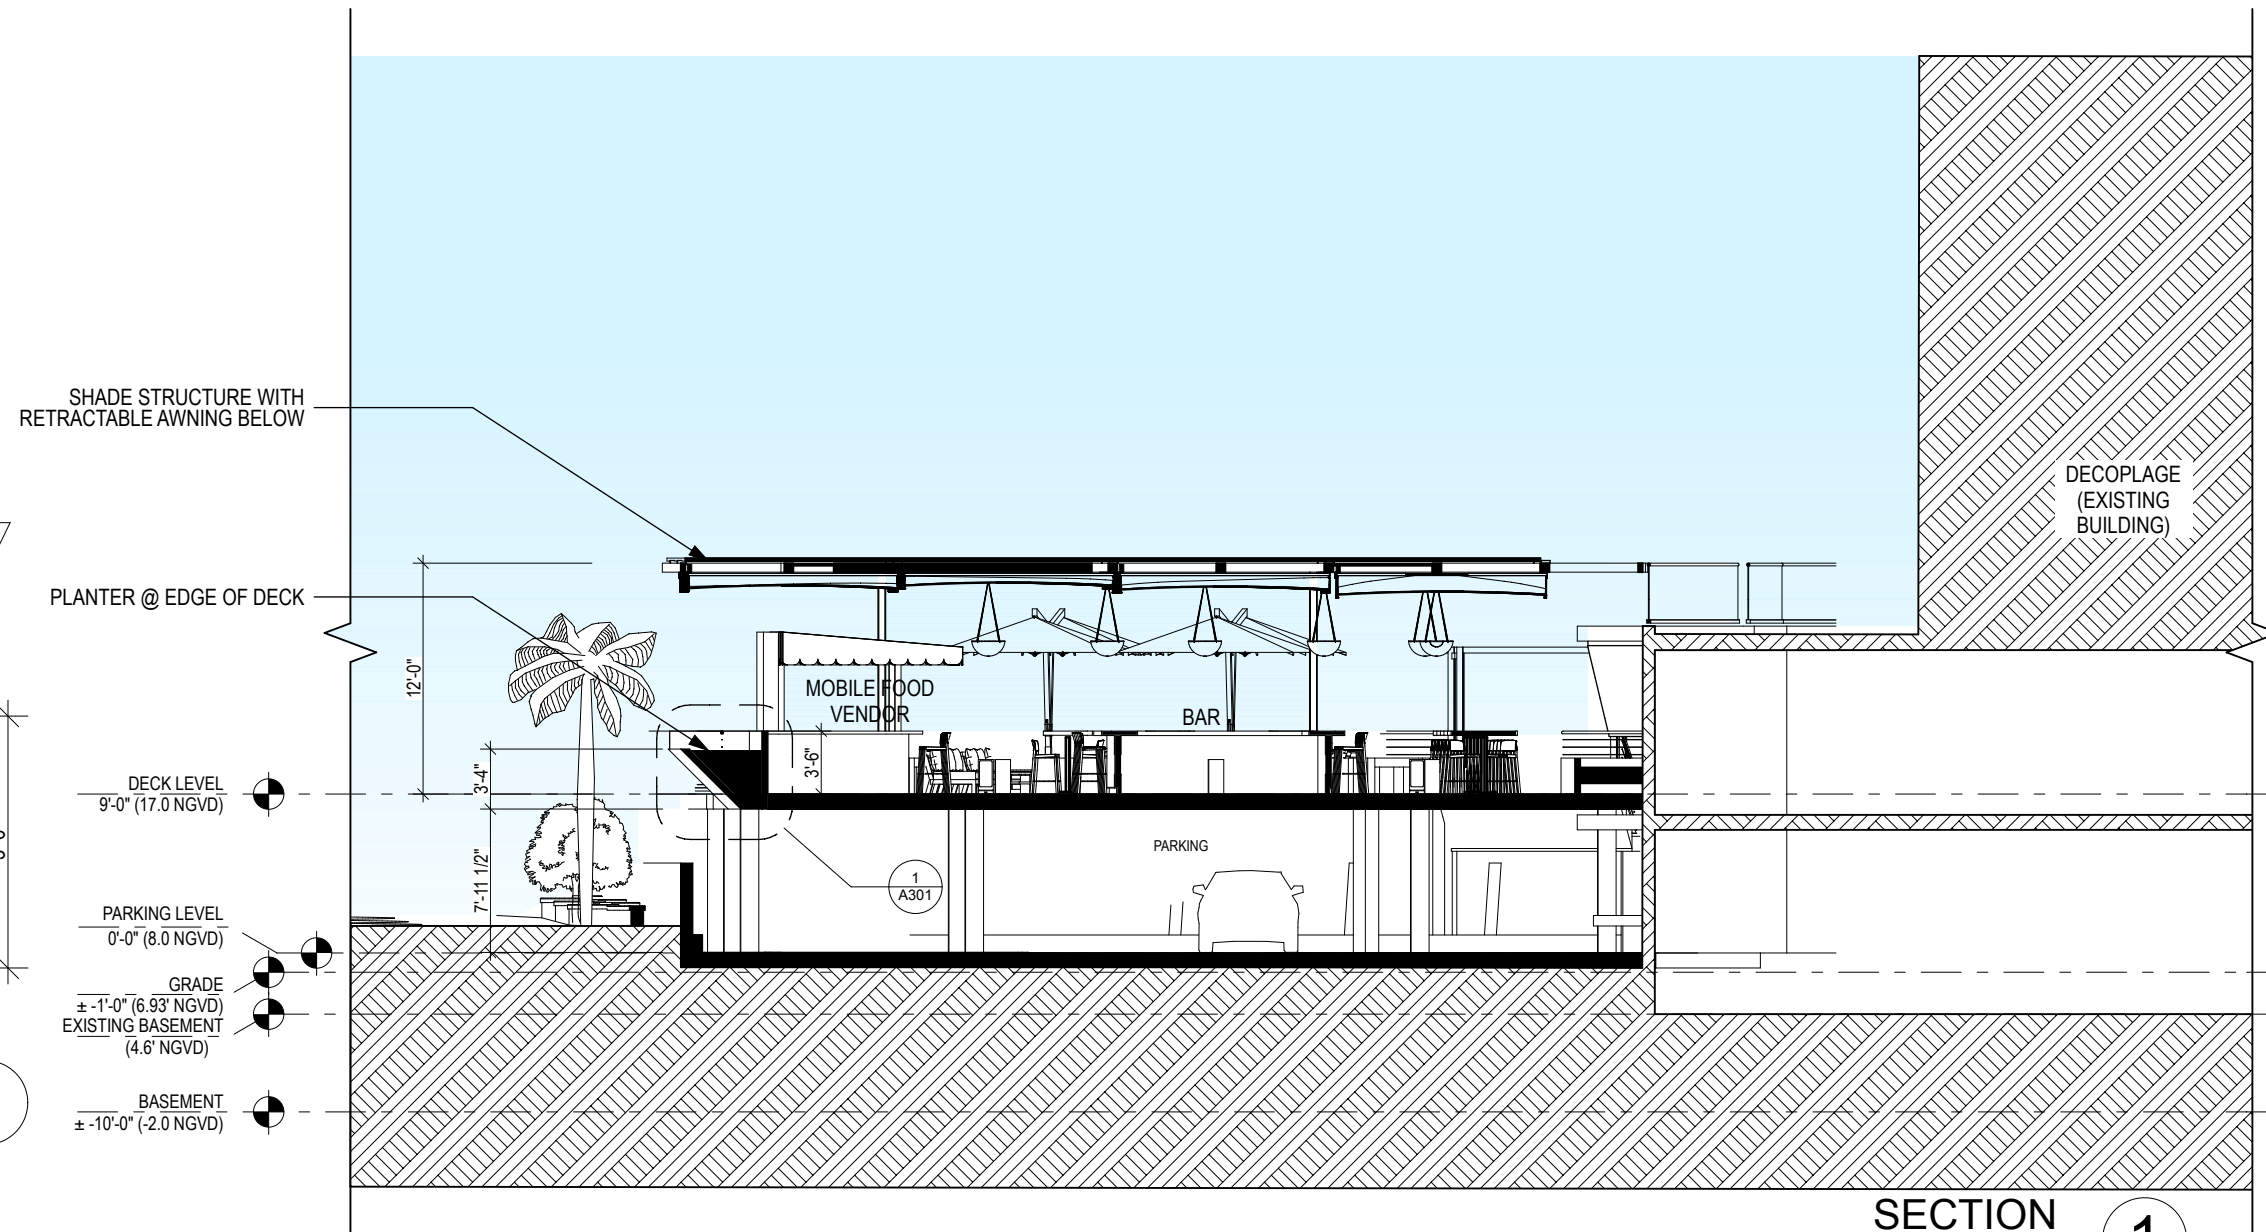

SECTION
SCALE: 3/32" = 1'-0"
1

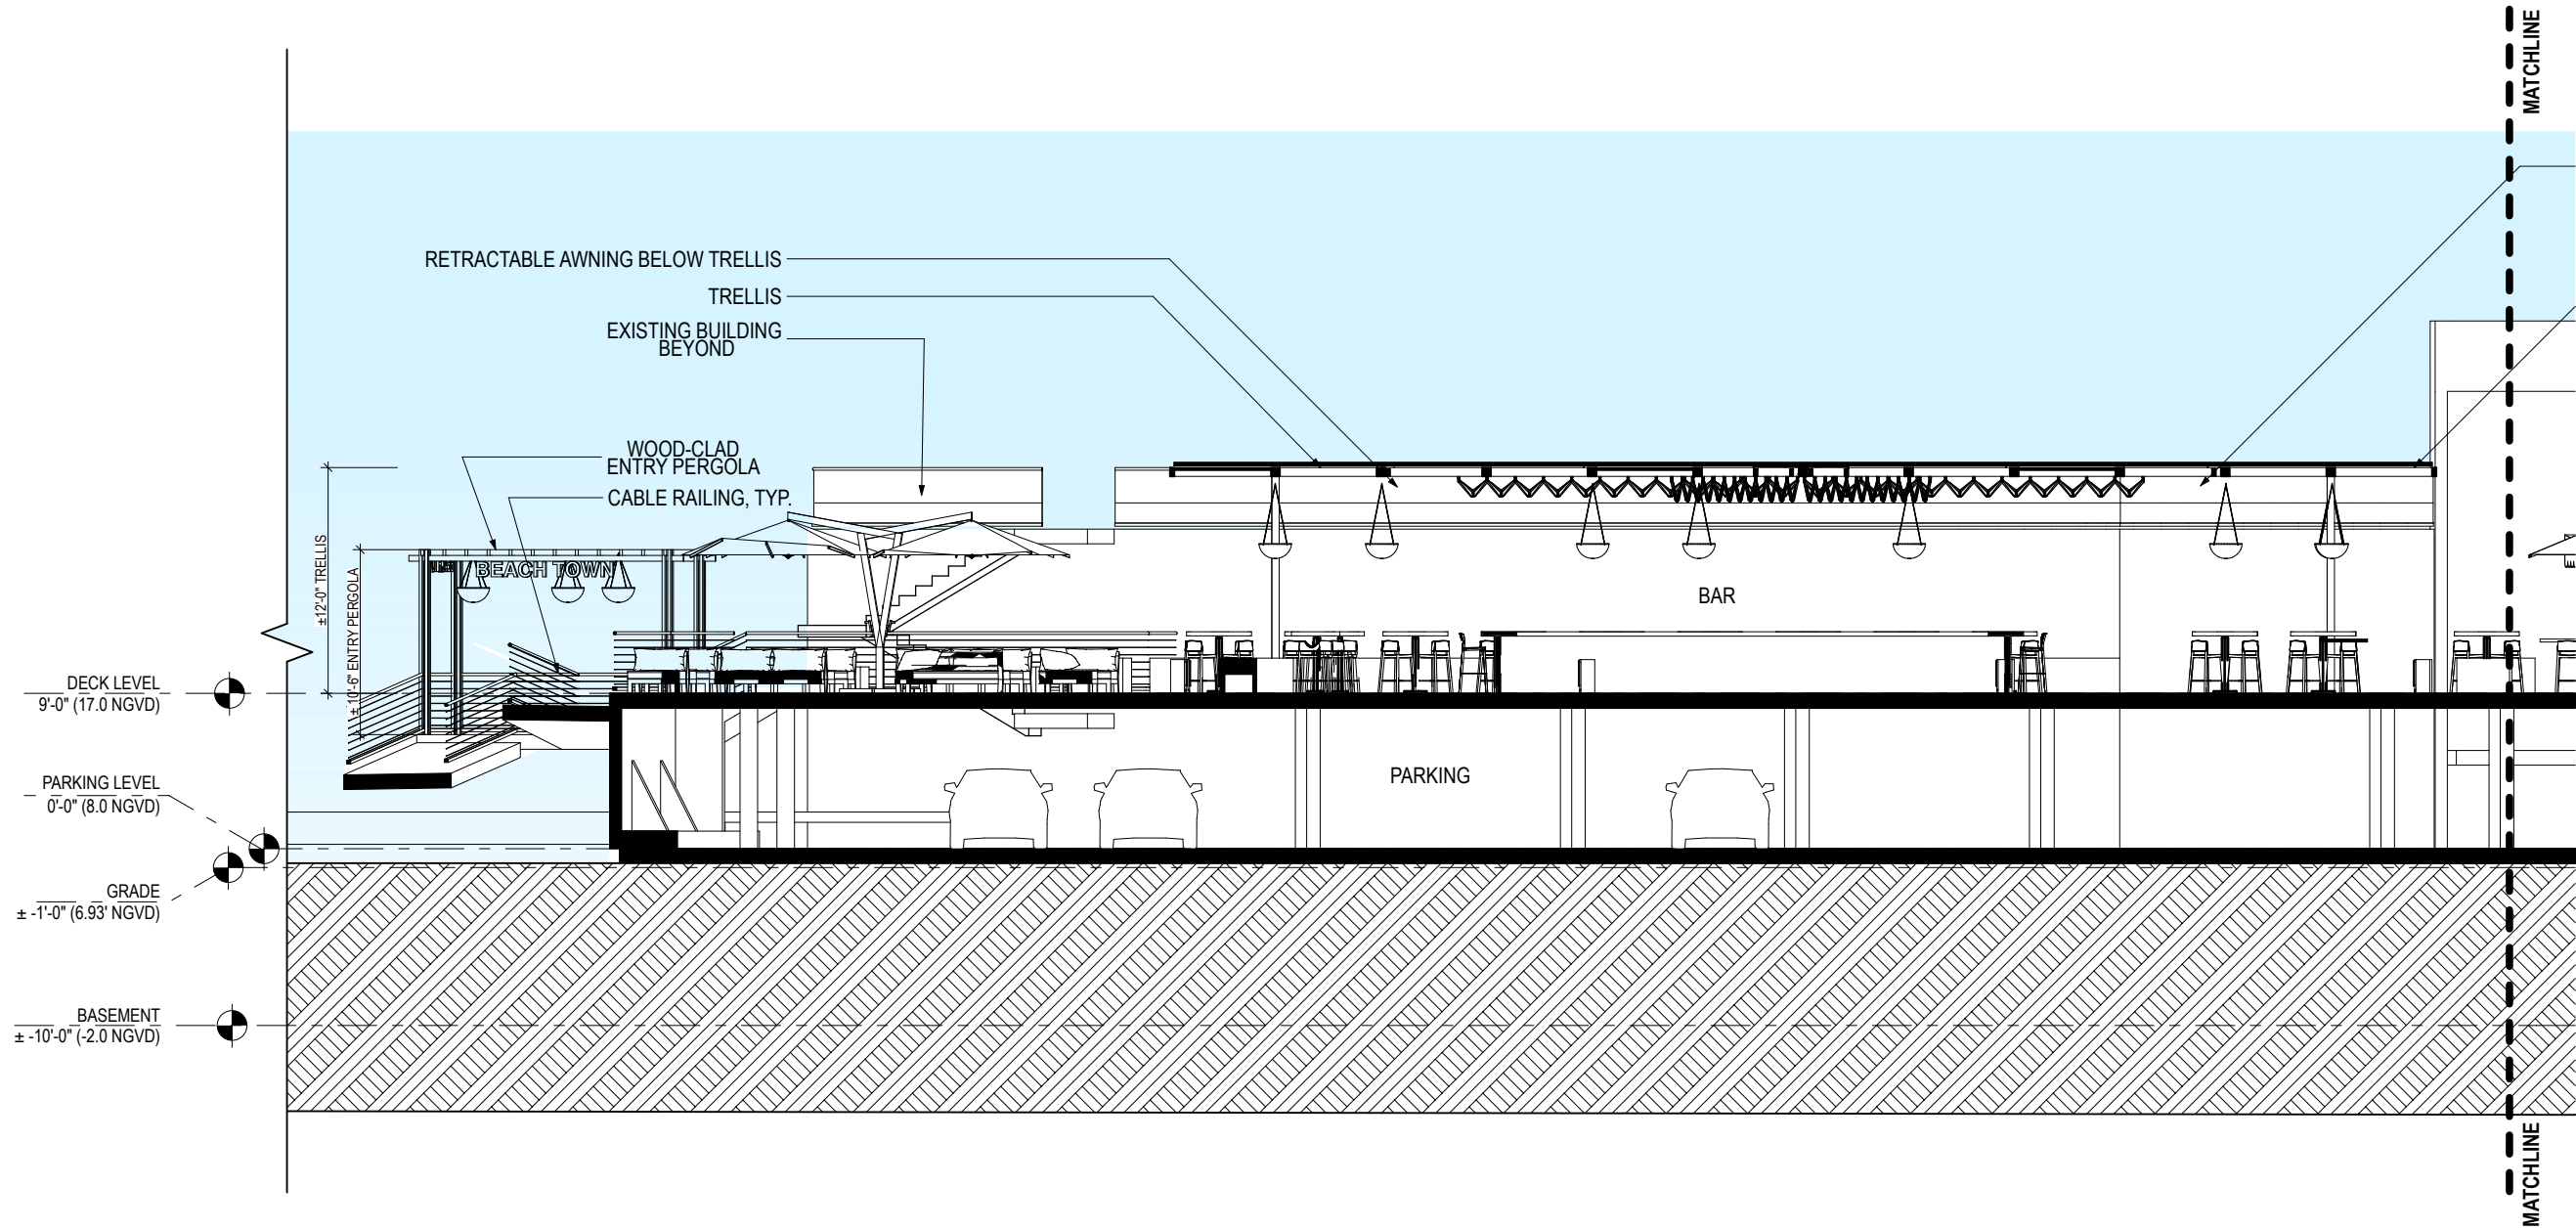


SECTION 1
SCALE: 3/32" = 1'-0"

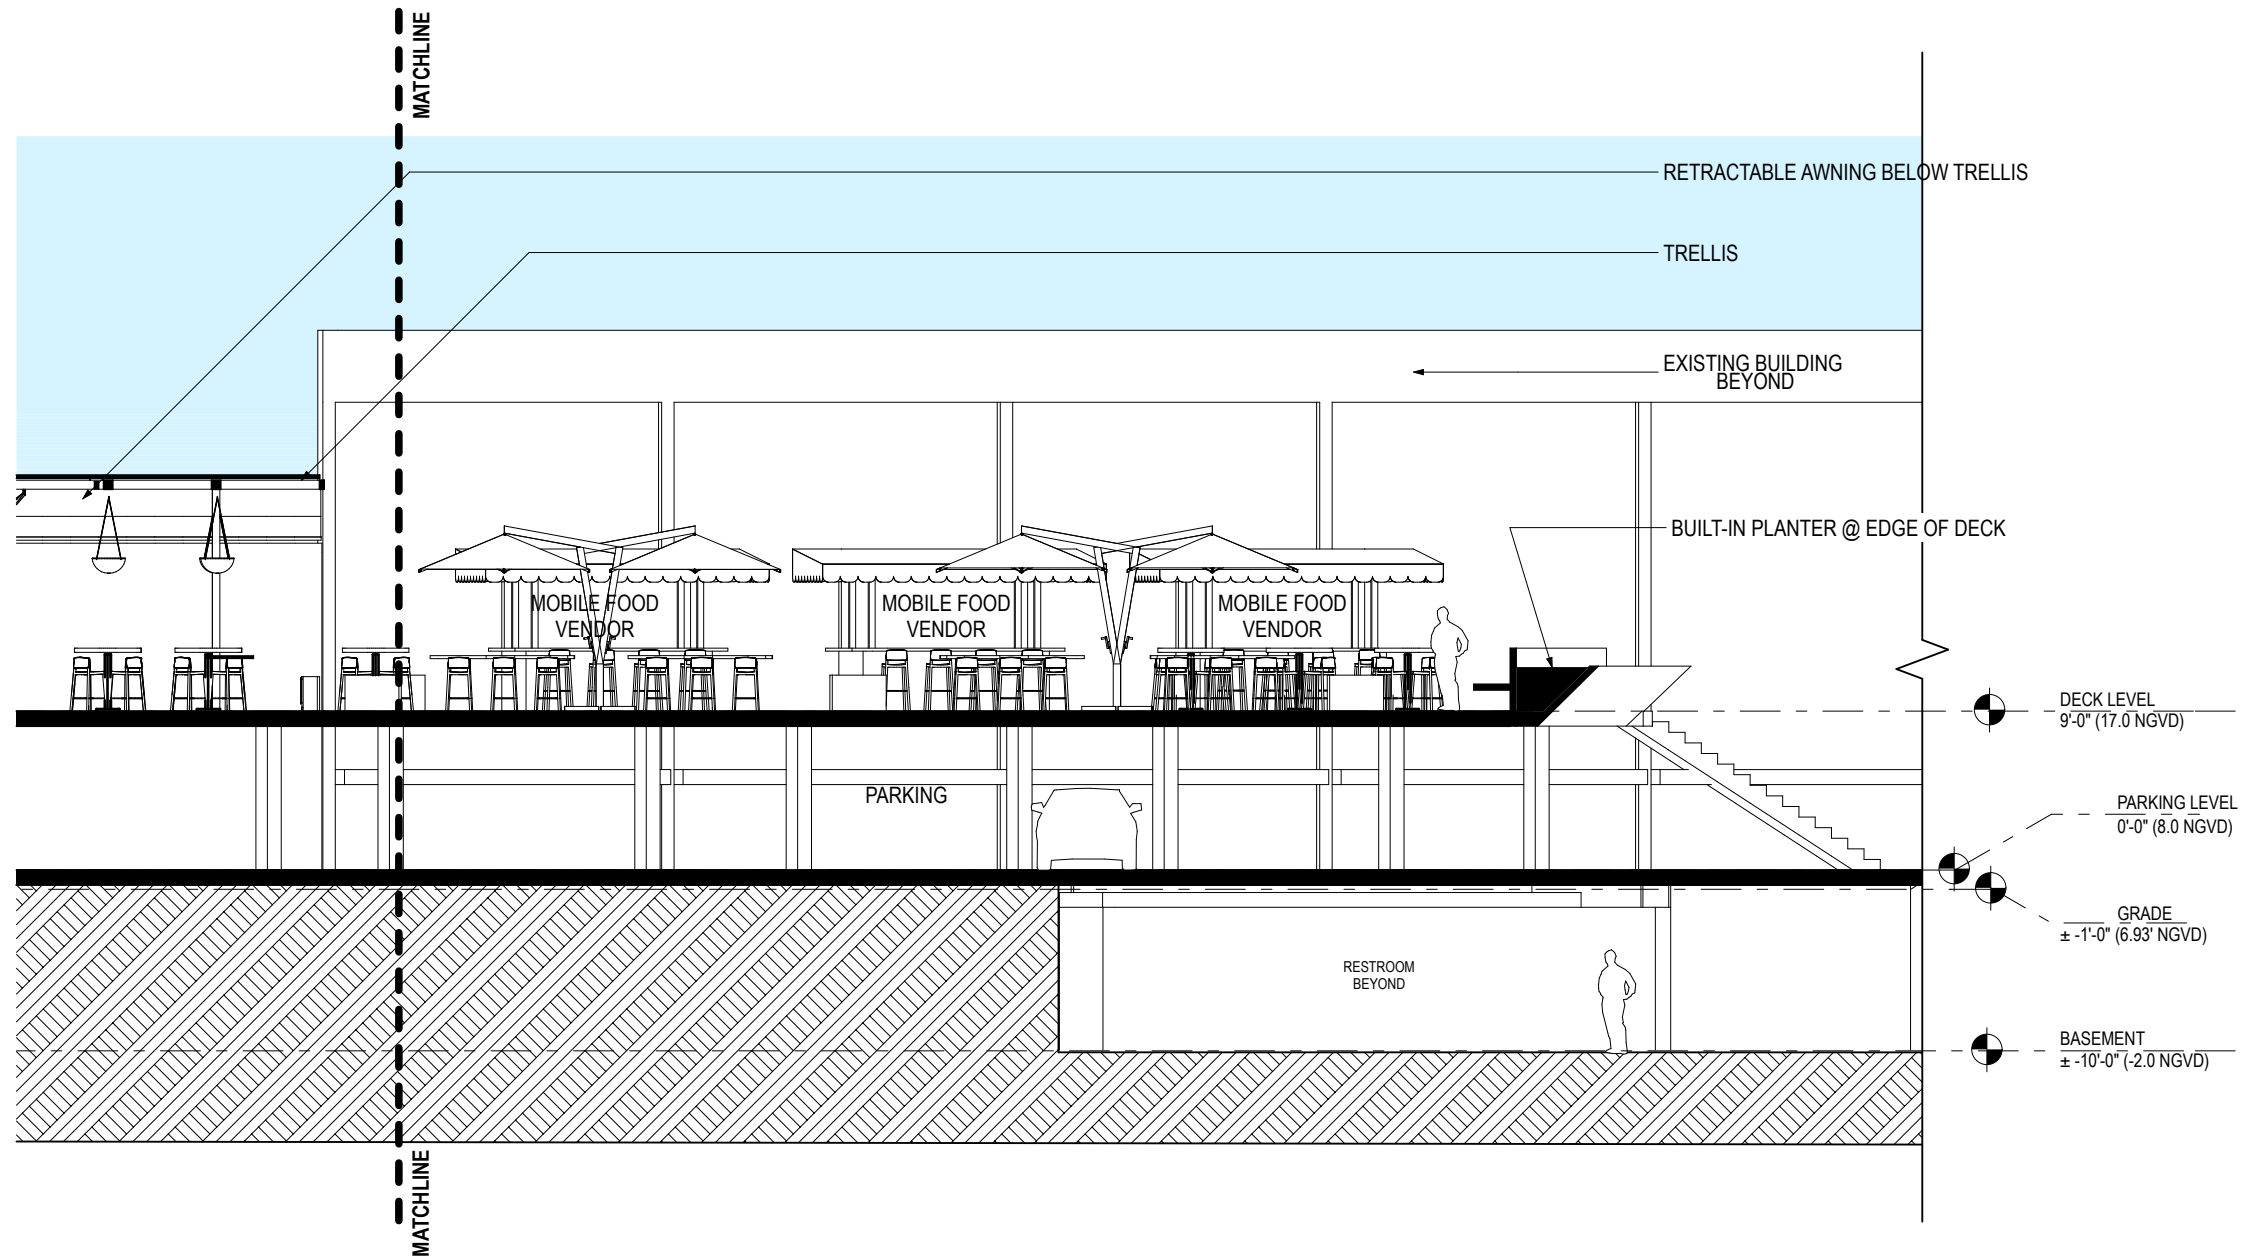

SECTION 1
 SCALE: 3/32" = 1'-0"



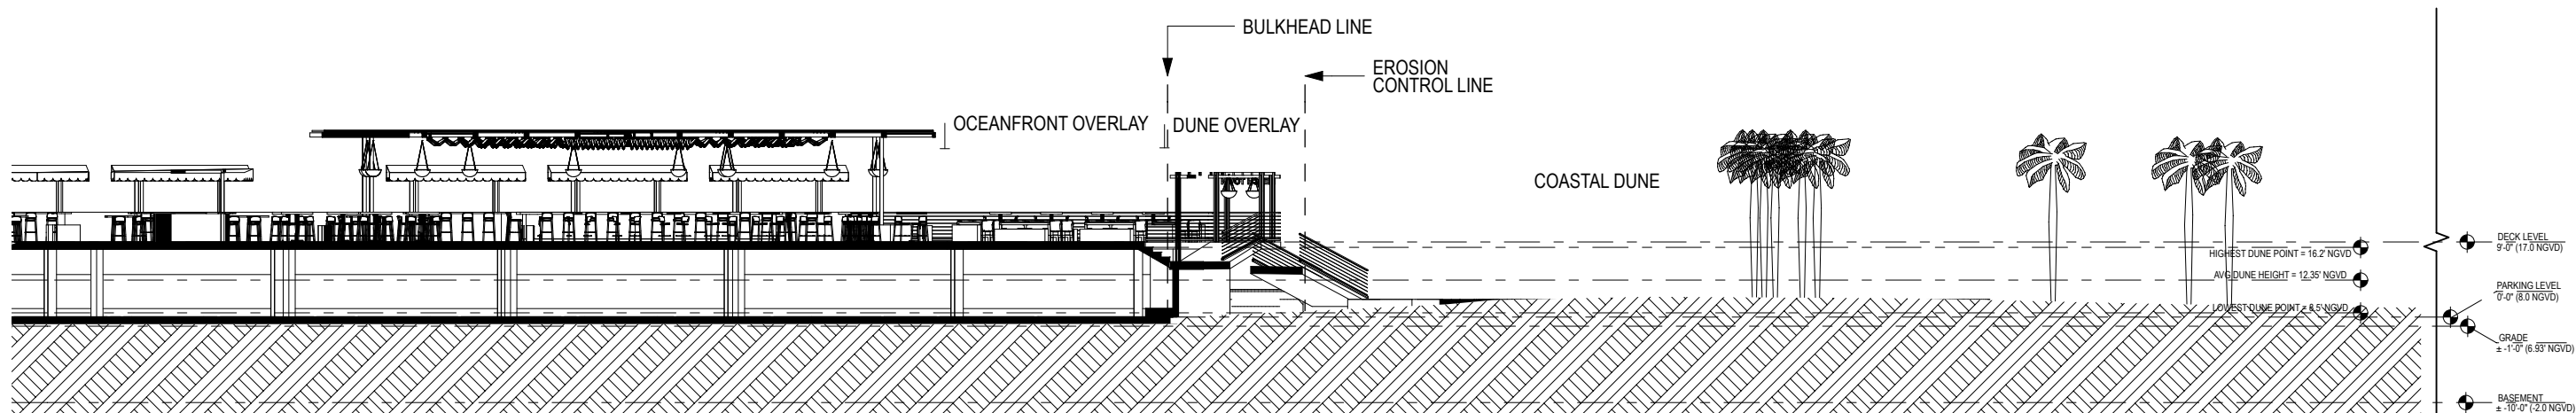

DUNE SECTION
SCALE: 1" = 20'

1

