


FONTAINEBLEAU MIAMI BEACH

NEW SIGN AT TRESOR BUILDING ENTRANCE  
4441 COLLINS AVENUE  
MIAMI BEACH, FL 33140




 
DRAWING INDEX

C.S.	COVER SHEET - THIS SHEET.
A1	LOCATION PLAN - SITE PLAN
A2.1	WEST ELEVATION
A2.2	SOUTH ELEVATION
A2.3	EAST ELEVATION
A2.4	NORTH ELEVATION

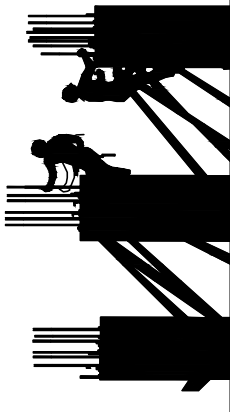CERTIFICATE OF AUTHORIZATION #: 26074  
P.E. #: 14170  
12355 SW 129 CT, SUIT 4  
MIAMI, FLORIDA 33186  
PHONE: (305) 251-9177  
FAX: (305) 251-8372



ALFREDO M. CARBONELL, P.E. Inc.

Reviews:	
	.
	.
	.
	.


Client:  
Fontainebleau Resorts

Project:  
NEW SIGN AT TRESOR BUILDING ENTRANCE

4441 COLLINS AVENUE MIAMI BEACH, FL 33140  
FOLIO NUMBER: 02-3223-002-001.0

Plan Description:

COVER SHEET

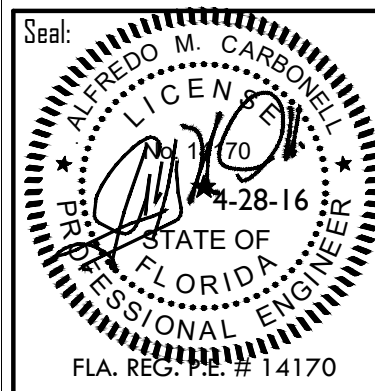

Designed by:  
ALFREDO M. CARBONELL

Drawn by:  
ERICK FLORIDO

Revised & Sealed:  
ALFREDO M. CARBONELL

Date:  
FEBRUARY . 21 . 2016


Scale:  
AS SHOWN

Job N°:  
2016-02.21

Sheet:

C.S.

1 of 6 Sheets

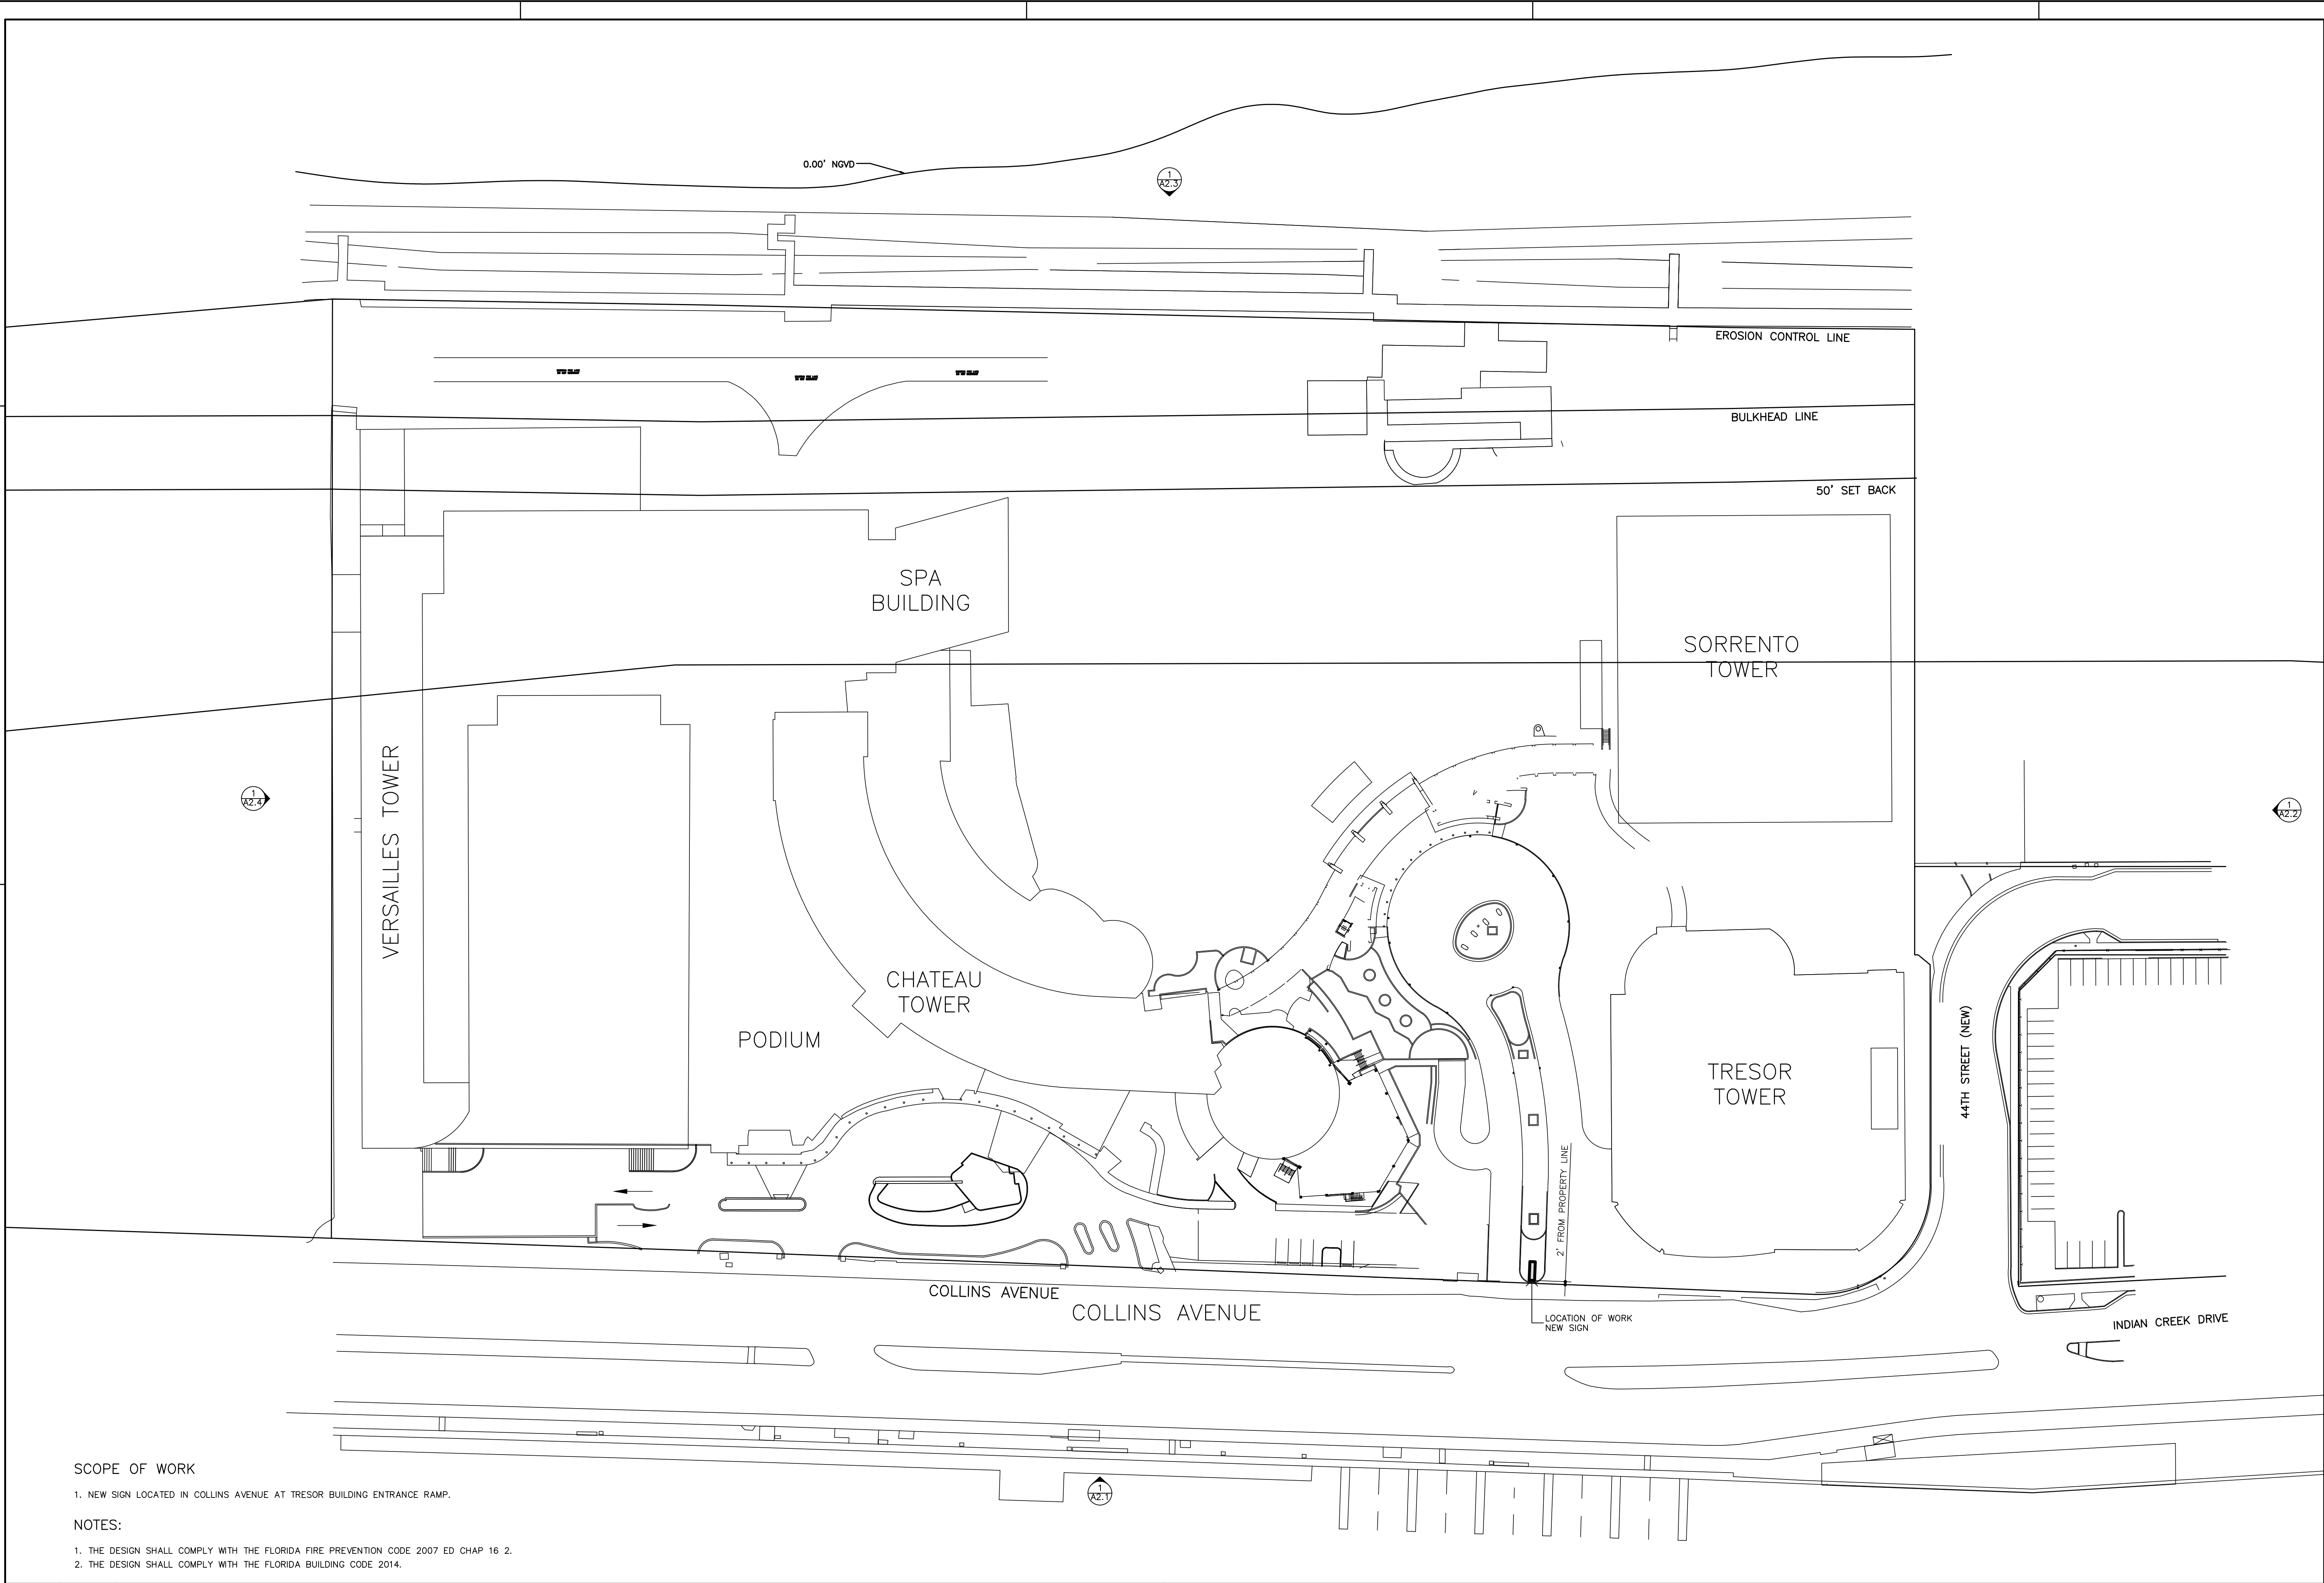

SCOPE OF WORK

1. NEW SIGN LOCATED IN COLLINS AVENUE AT TRESOR BUILDING ENTRANCE RAMP.

NOTES:

1. THE DESIGN SHALL COMPLY WITH THE FLORIDA FIRE PREVENTION CODE 2007 ED CHAP 16 2.
2. THE DESIGN SHALL COMPLY WITH THE FLORIDA BUILDING CODE 2014.

1  
A2

LOCATION MAP

NOT TO SCALE

4441 COLLINS AVENUE MIAMI BEACH, FL 33140  
FOLIO NUMBER: 02-3223-002-0010

CERTIFICATE OF AUTHORIZATION #: 26074  
P.E. #: 14170  
12355 SW 129 CT, SUIT 4  
MIAMI, FLORIDA 33186  
PHONE: (305) 251-9177  
FAX: (305) 251-8372

ALFREDO M. CARBONELL, P.E. Inc.


Reviews:
1
2
3
4

Client: FONTAINEBLEAU RESORTS  
Project: NEW SIGN AT TRESOR BUILDING ENTRANCE

4441 COLLINS AVENUE MIAMI BEACH, FL 33140  
FOLIO NUMBER: 02-3223-002-0010

Plan Description:

SITE PLAN

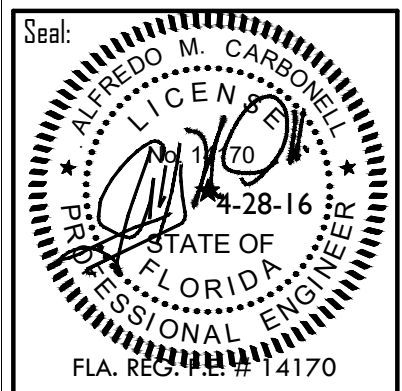

Designed by:	ALFREDO M. CARBONELL
Drawn by:	ERICK FLORIDO
Reviewed & Sealed:	ALFREDO M. CARBONELL
Date:	FEBRUARY 21, 2016
Scale:	AS SHOWN
Job N°:	2016-02.21

Sheet:

A1

1 of 6 Sheets





Square footage: 1.82



835 NW 6<sup>th</sup> Ave. Ft. Lauderdale, FL. 33311  
T. 954.763.4410    [brad@artsignfl.com](mailto:brad@artsignfl.com)



CLIENT APPROVAL


**FONTAINBLEAU**  
Collins Ave, Miami Beach, FLORIDA

MONUMENT SIGN


Revisions:

SALES REP: SALES BRAD by: Carlos  
DATE: 10/22/2015    Page: 1



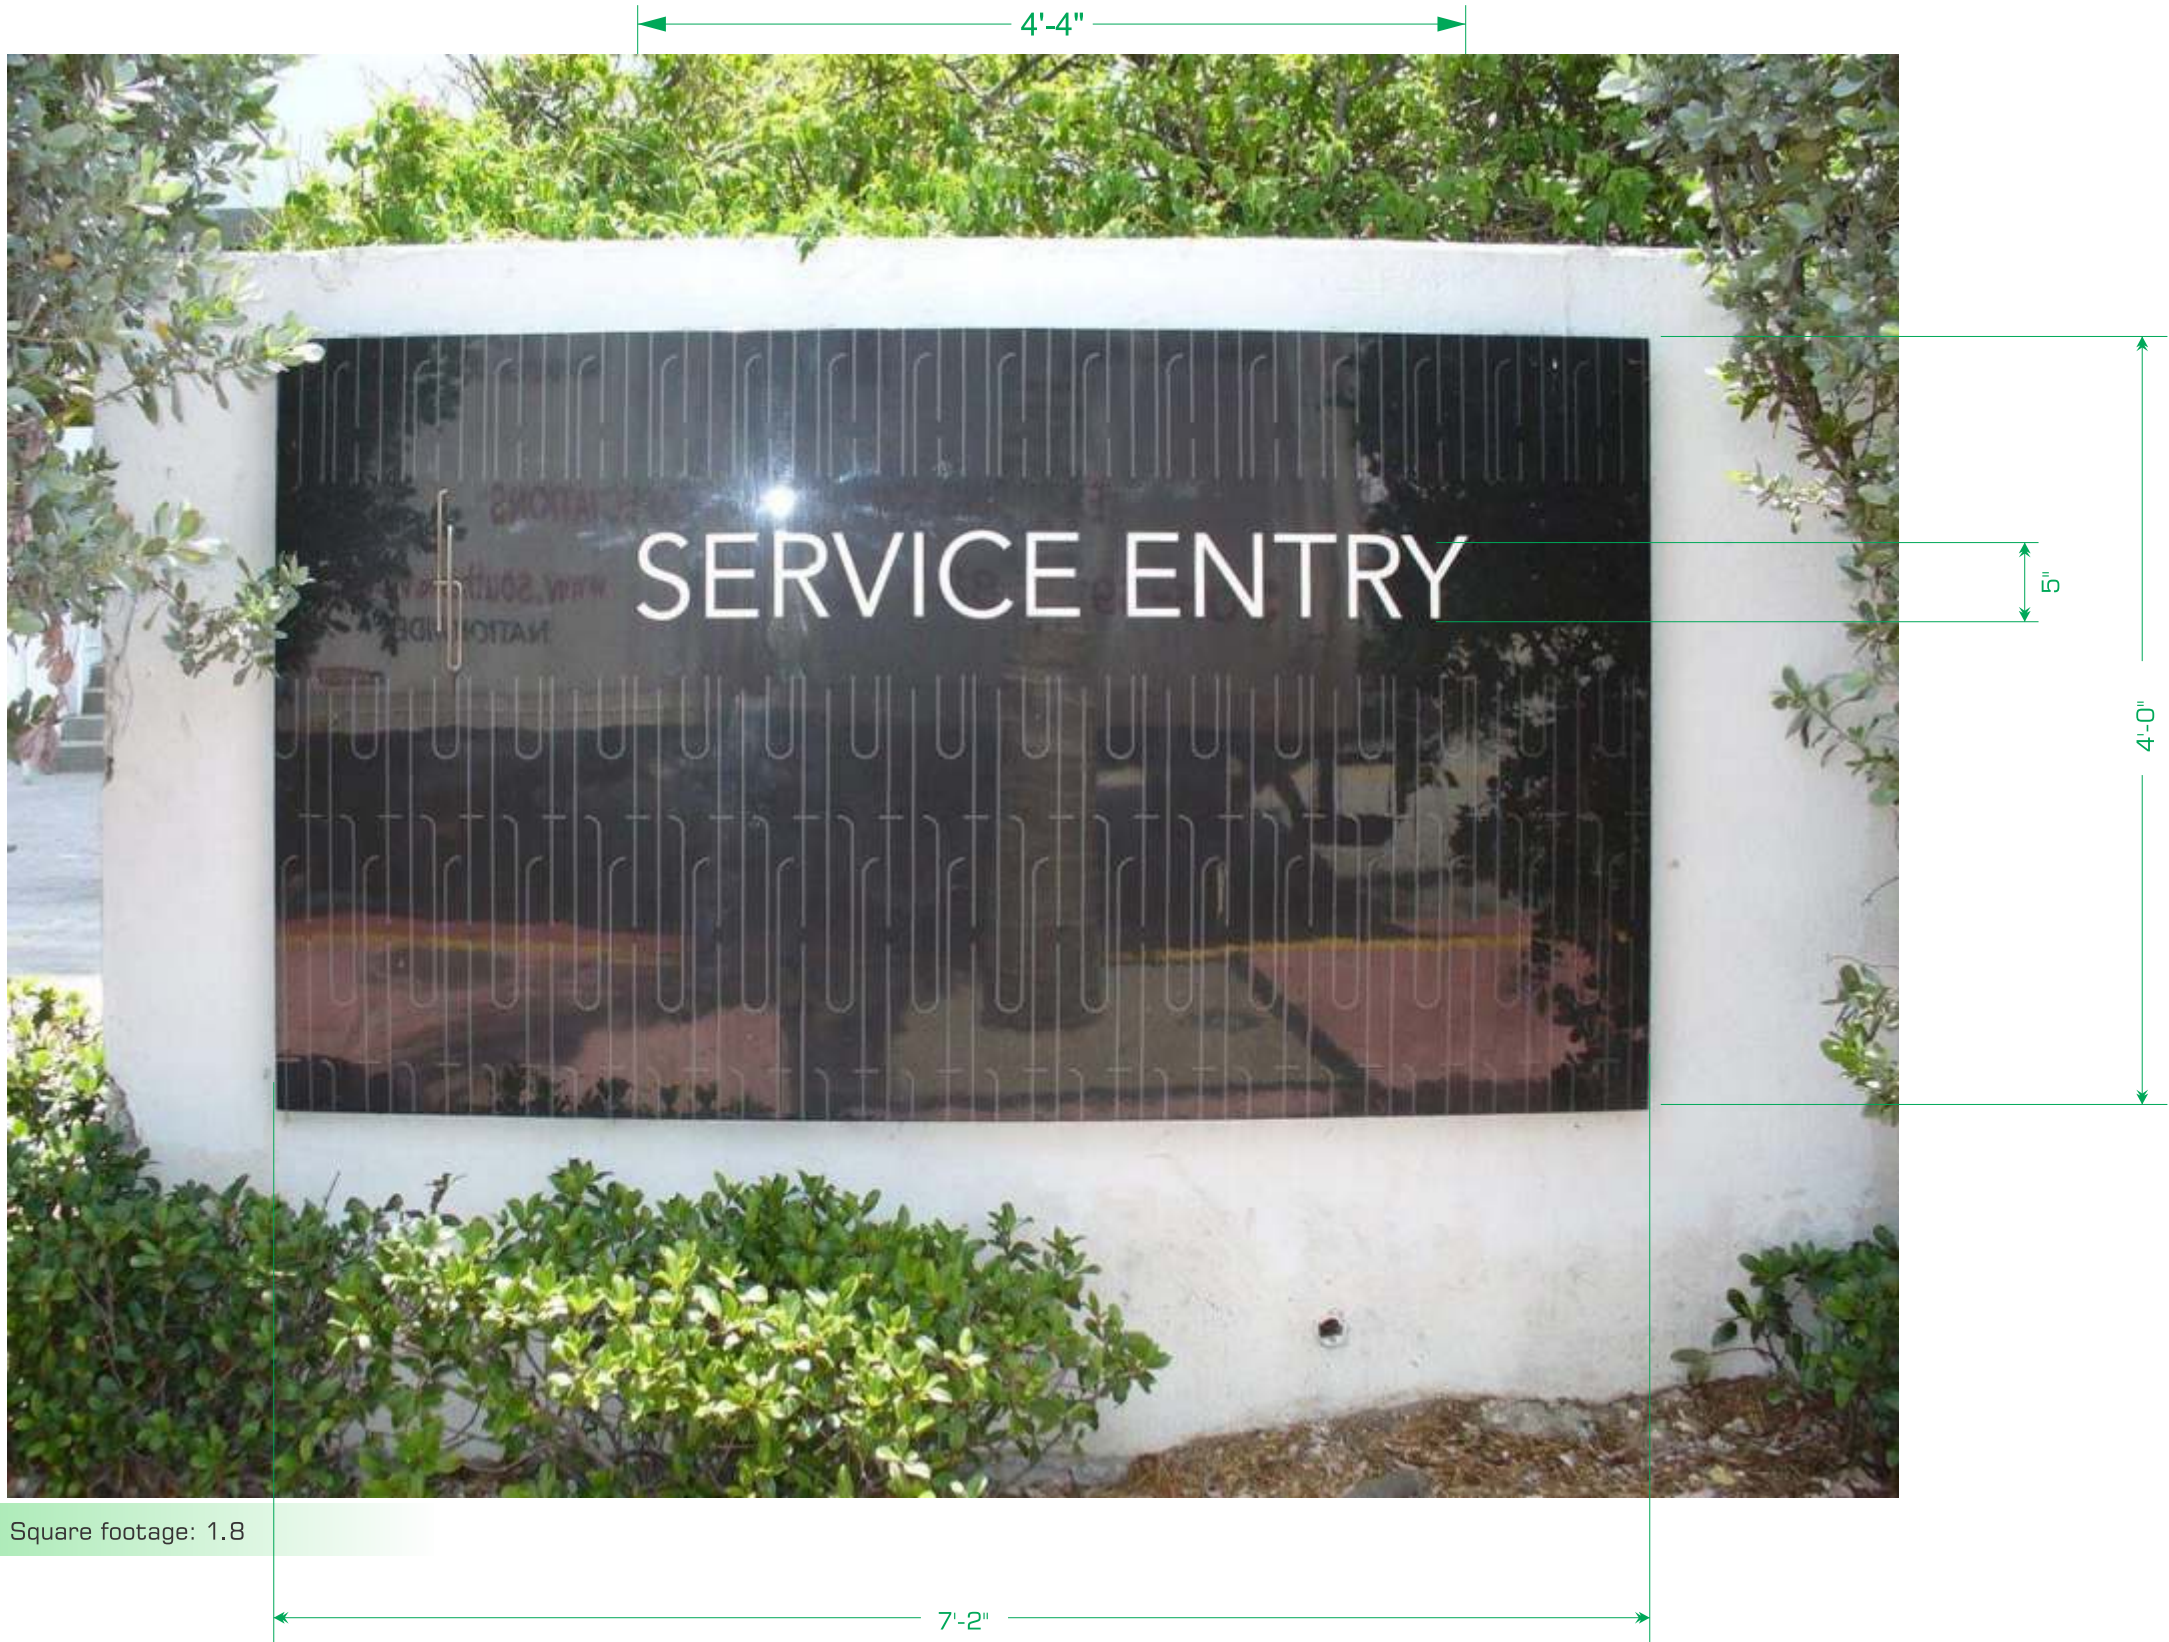



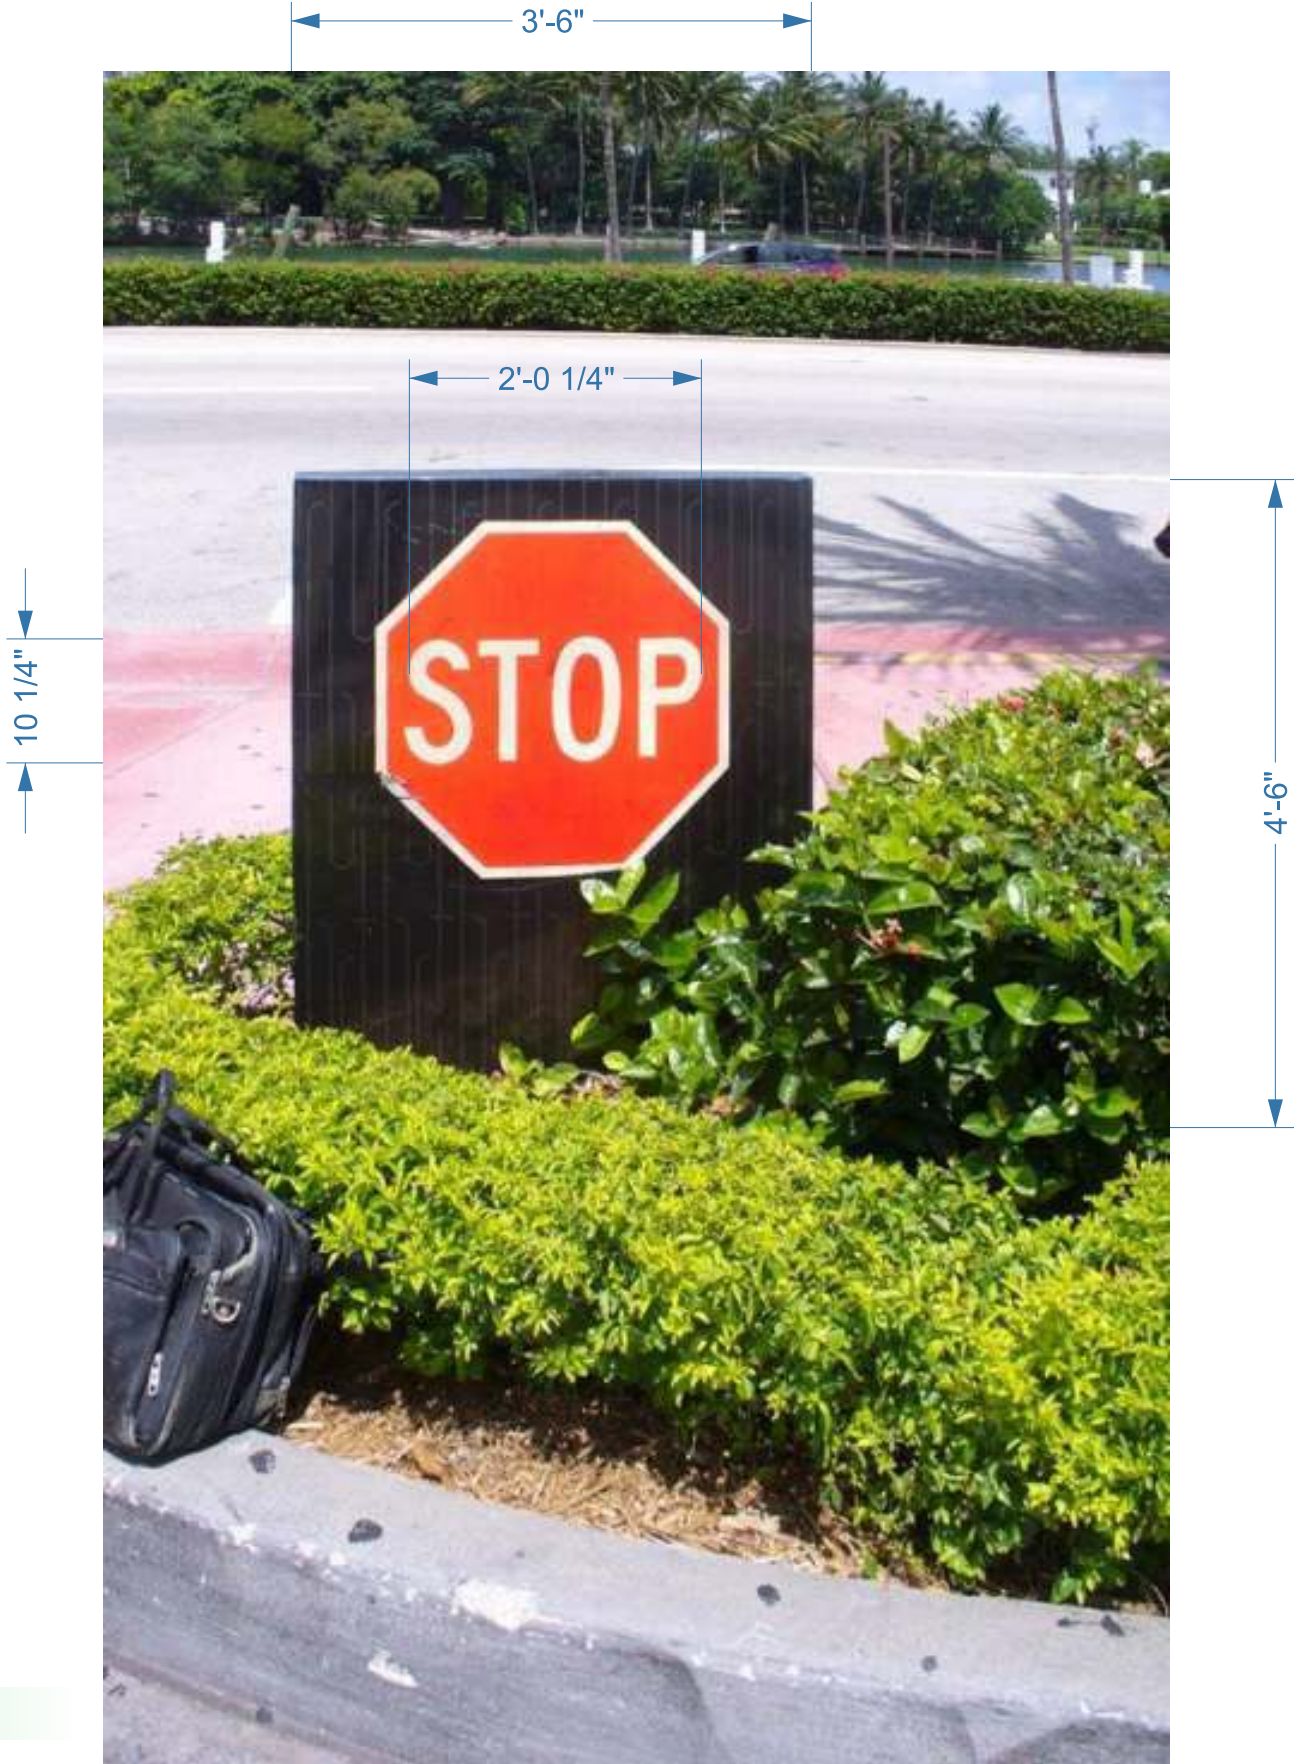

Square footage: 1.72



835 NW 6<sup>th</sup> Ave. Ft. Lauderdale, FL. 33311  
T. 954.763.4410    [brad@artsignfl.com](mailto:brad@artsignfl.com)



CLIENT APPROVAL

**FONTAINBLEAU**  
Collins Ave, Miami Beach, FLORIDA

**FREESTANDING SIGN**

Revisions:

SALES REP: SALES BRAD by: Carlos  
DATE: 10/22/2015    Page: 3



Square footage: 1.07



835 NW 6<sup>th</sup> Ave. Ft. Lauderdale, FL. 33311  
T. 954.763.4410    [brad@artsignfl.com](mailto:brad@artsignfl.com)



CLIENT APPROVAL

**FONTAINBLEAU**  
Collins Ave, Miami Beach, FLORIDA

**FREESTANDING SIGN**


Revisions:

SALES REP: SALES BRAD by: Carlos  
DATE: 10/22/2015    Page: 4








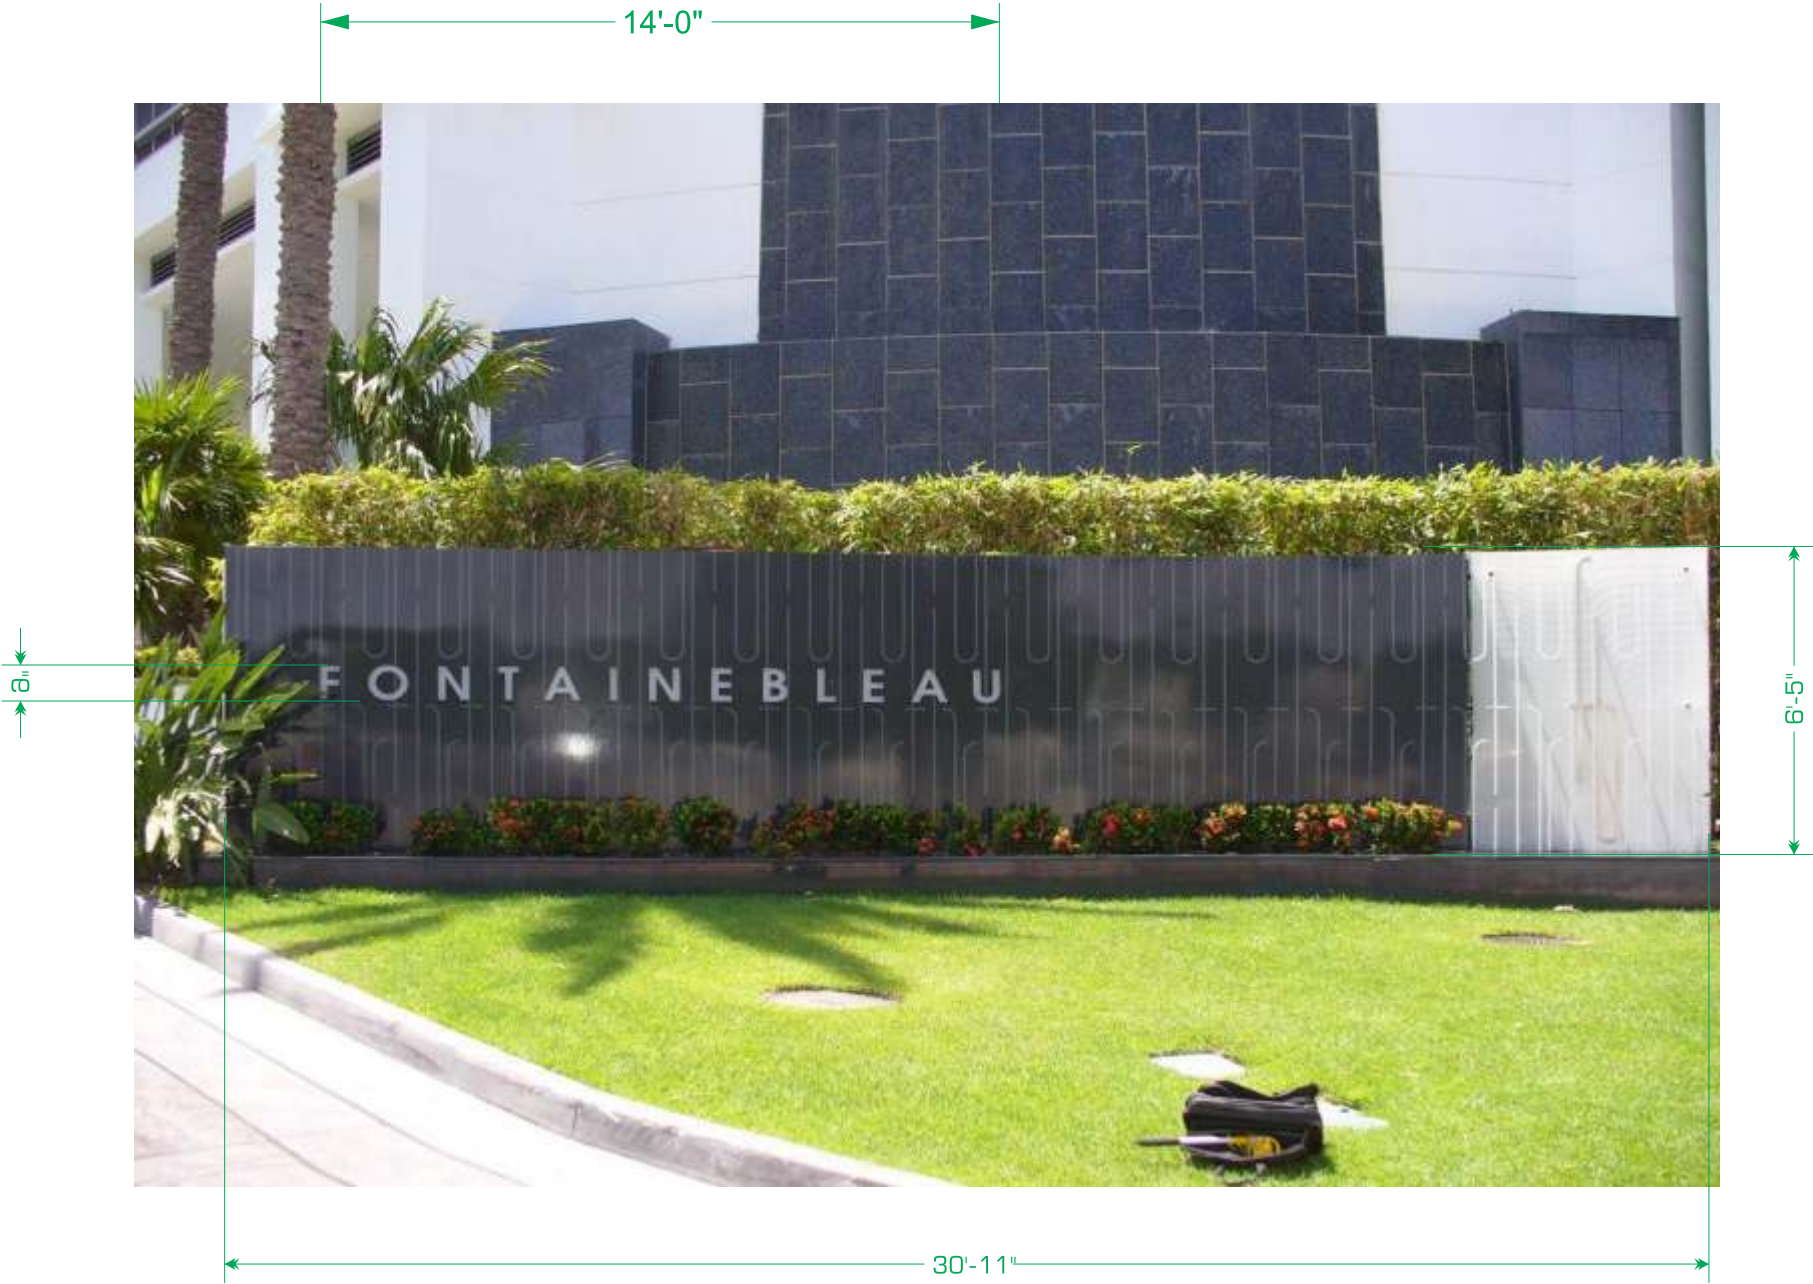

Square footage: 10.5



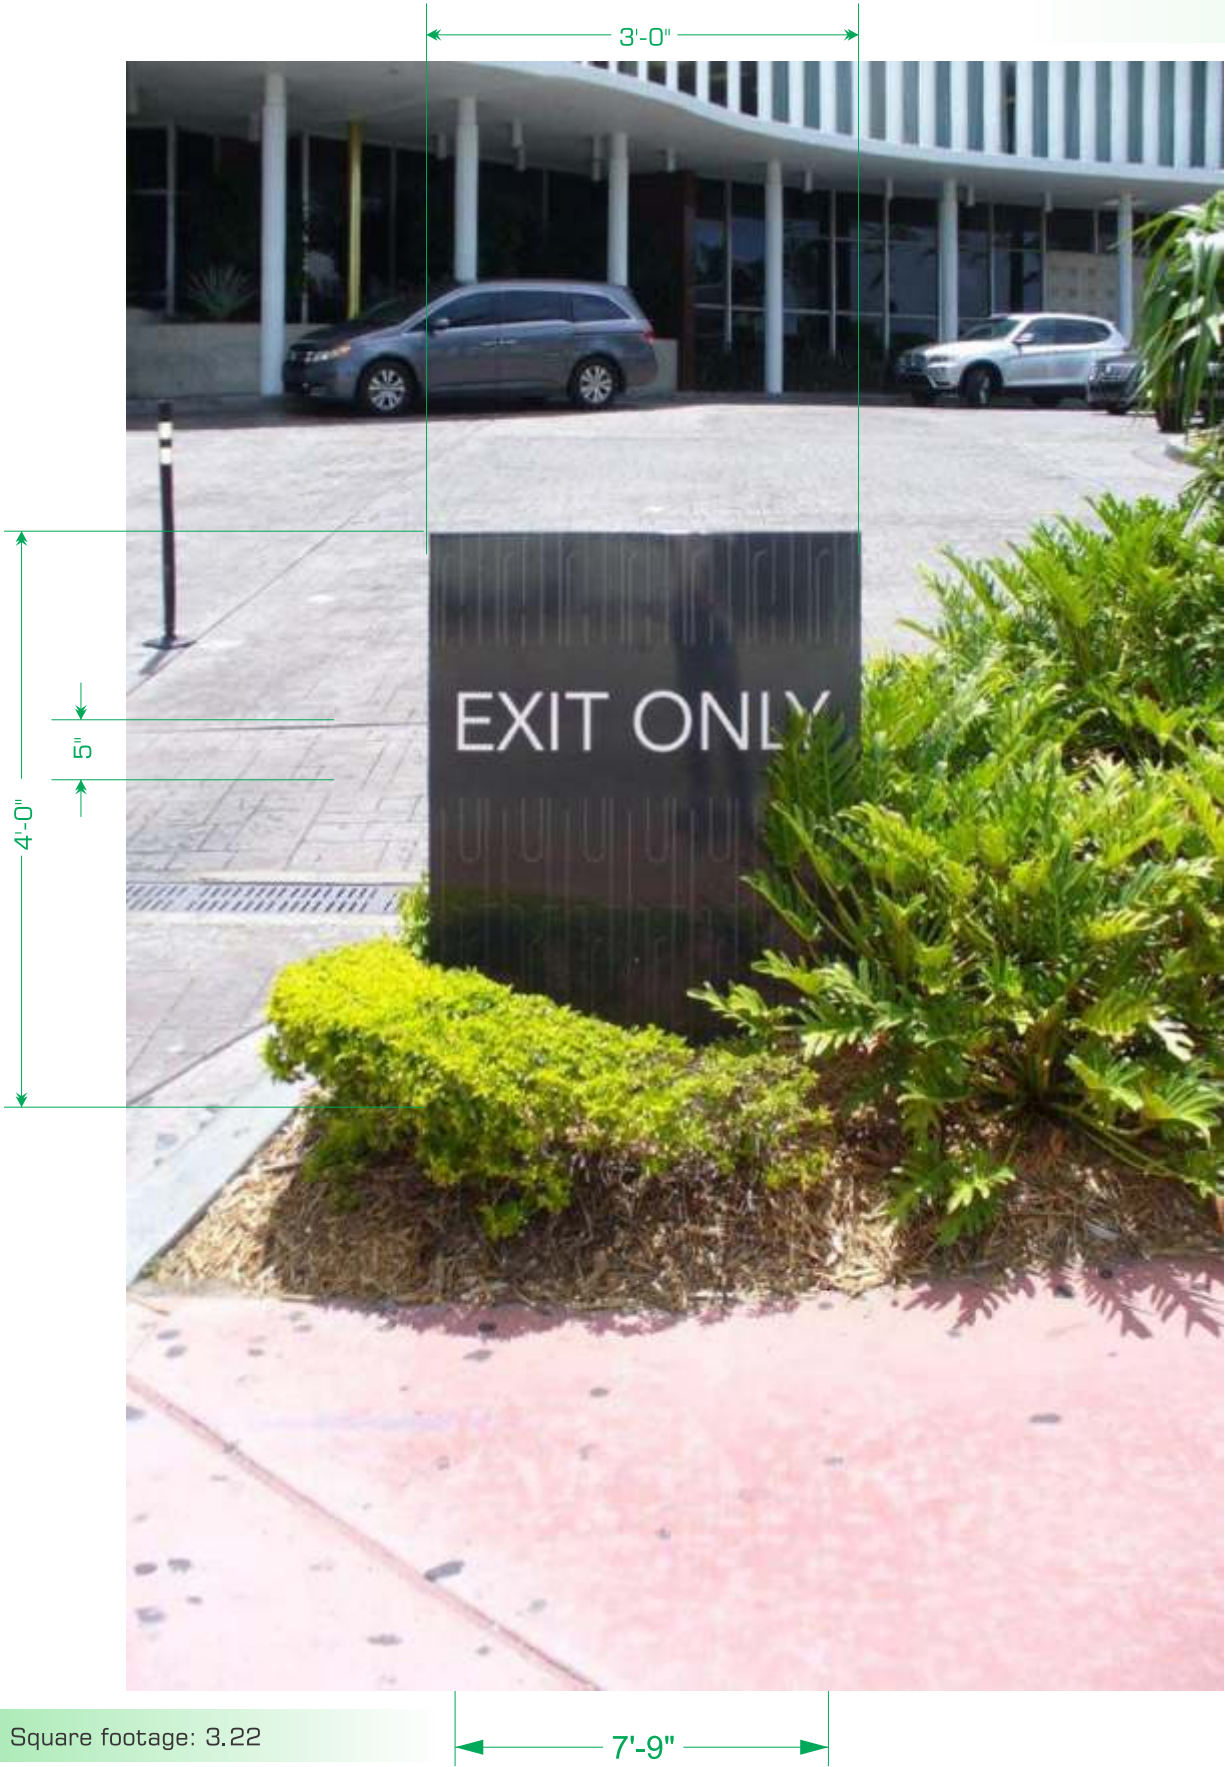

Square footage: 3.22

7'-9"



835 NW 6<sup>th</sup> Ave. Ft. Lauderdale, FL. 33311  
T. 954.763.4410    [brad@artsignfl.com](mailto:brad@artsignfl.com)



CLIENT APPROVAL

**FONTAINBLEAU**  
Collins Ave, Miami Beach, FLORIDA

**FREESTANDING SIGN**

Revisions:


SALES REP: SALES BRAD by: Carlos  
DATE: 10/22/2015    Page: 7





Square footage: 3.22



835 NW 6<sup>th</sup> Ave. Ft. Lauderdale, FL. 33311  
T. 954.763.4410    [brad@artsignfl.com](mailto:brad@artsignfl.com)



CLIENT APPROVAL

**FONTAINBLEAU**  
Collins Ave, Miami Beach, FLORIDA

**FREESTANDING SIGN**

Revisions:

SALES REP: SALES BRAD by: Carlos  
DATE: 10/22/2015    Page: 8





Square footage: 86.33



835 NW 6<sup>th</sup> Ave. Ft. Lauderdale, FL. 33311  
T. 954.763.4410    [brad@artsignfl.com](mailto:brad@artsignfl.com)



CLIENT APPROVAL


**FONTAINEBLEAU**  
Collins Ave, Miami Beach, FLORIDA

**FREESTANDING SIGN**

Revisions:

SALES REP: SALES BRAD by: Carlos  
DATE: 10/22/2015    Page: 9



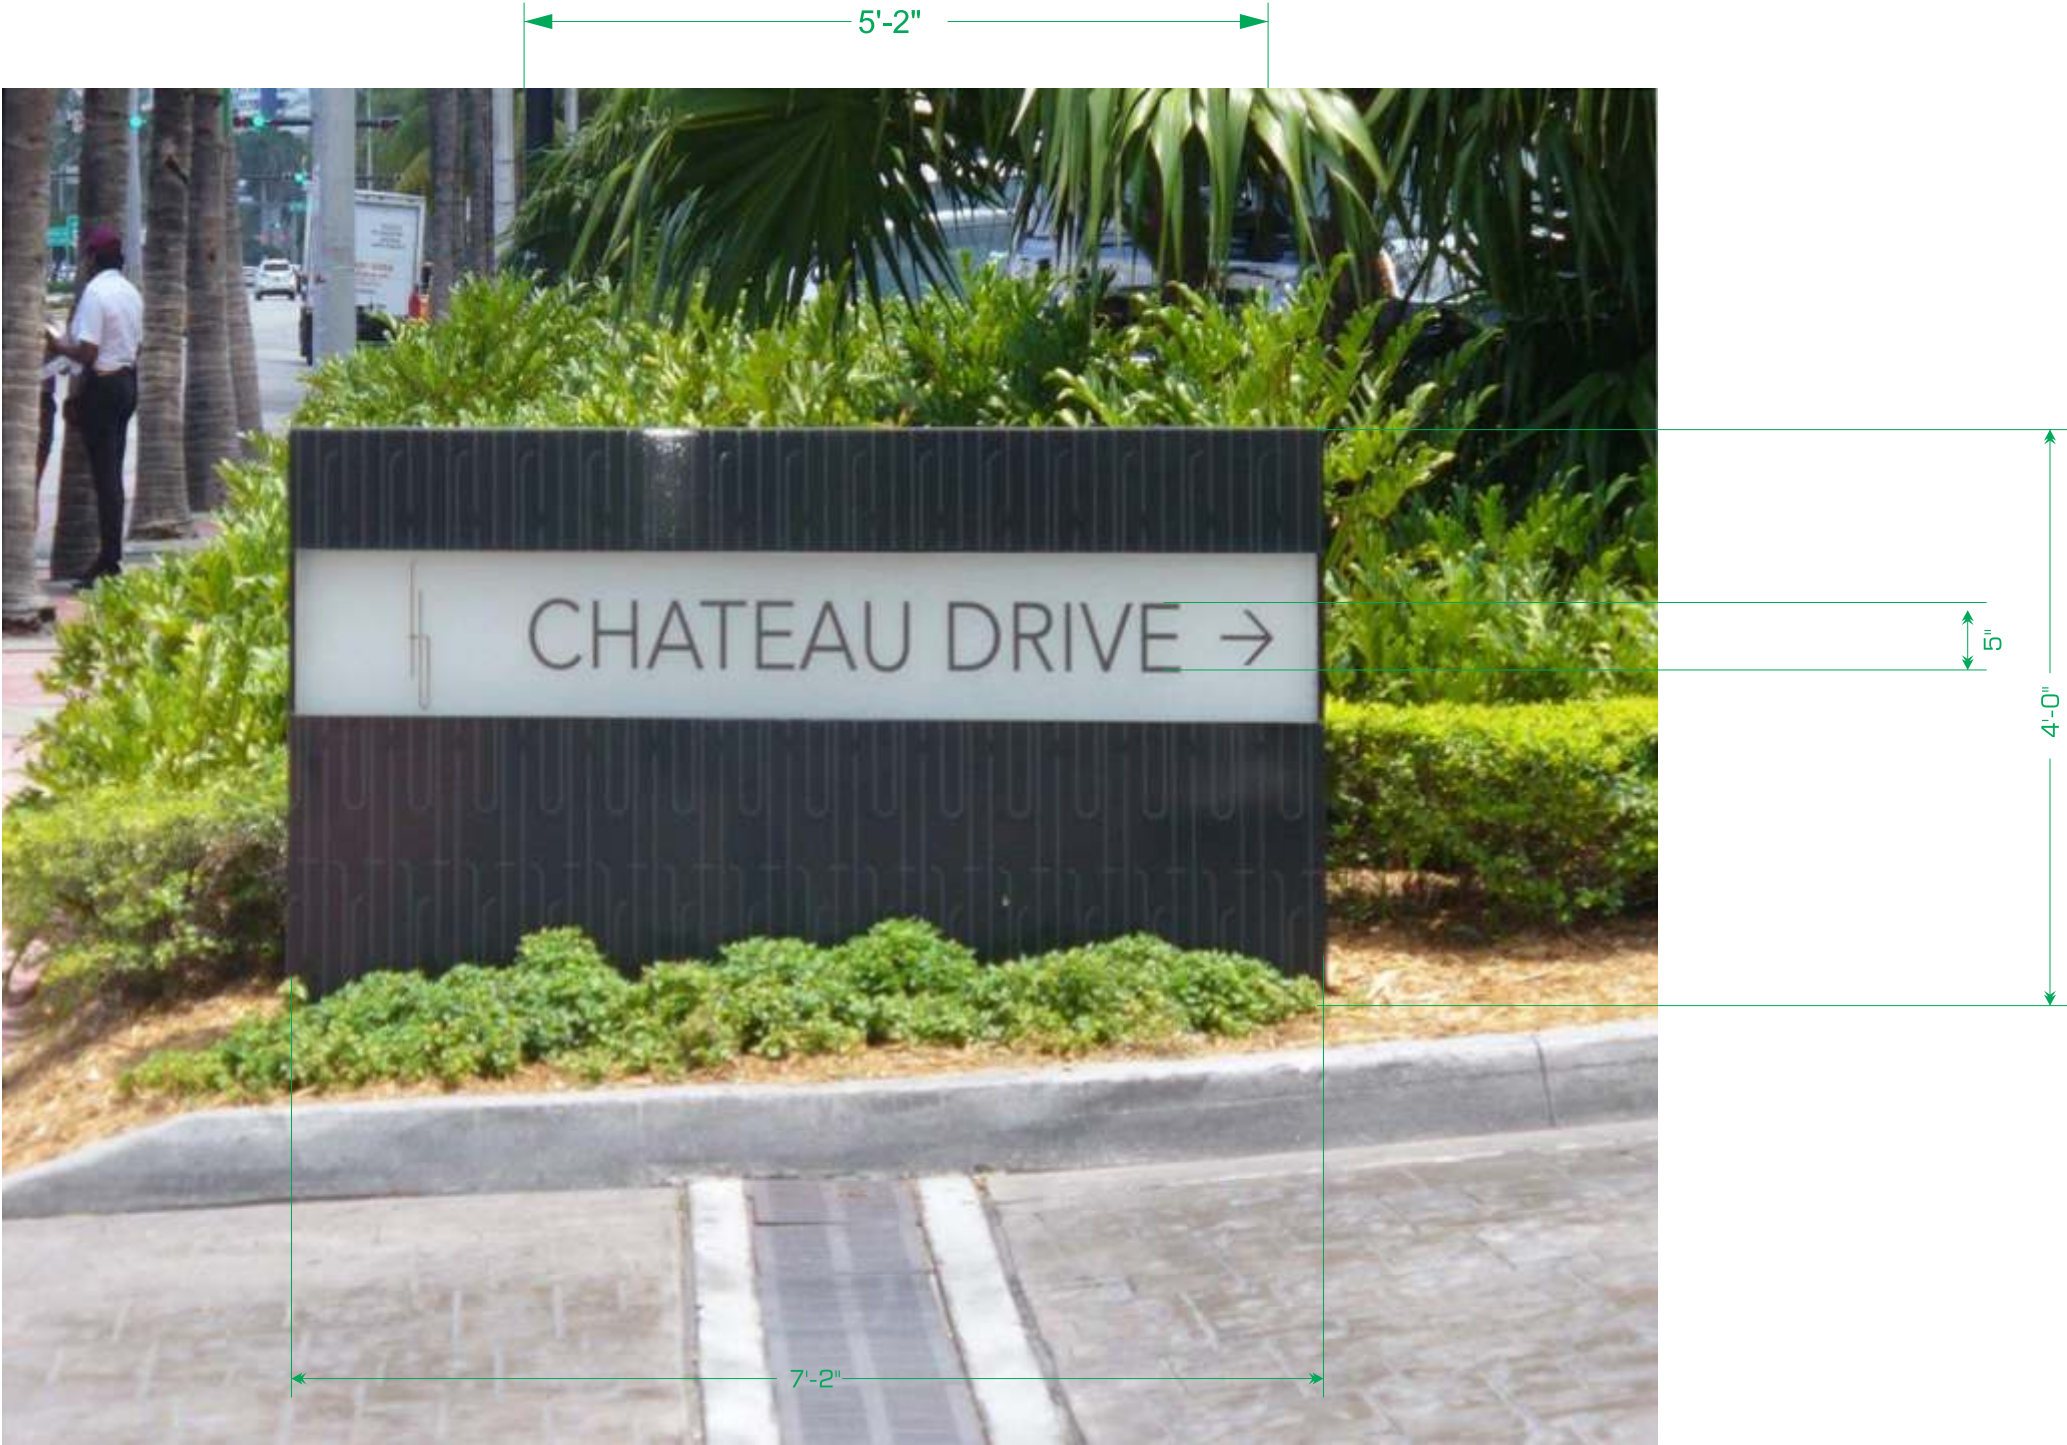

Square footage: 2.15



835 NW 6<sup>th</sup> Ave. Ft. Lauderdale, FL. 33311  
T. 954.763.4410    [brad@artsignfl.com](mailto:brad@artsignfl.com)



CLIENT APPROVAL

**FONTAINBLEAU**  
Collins Ave, Miami Beach, FLORIDA

**MONUMENT SIGN**

Revisions:

SALES REP: SALES BRAD by: Carlos  
DATE: 10/22/2015    Page: 10