


CHANGE OF COPY ILLUMINATED REVERSE CHANNEL LETTERS

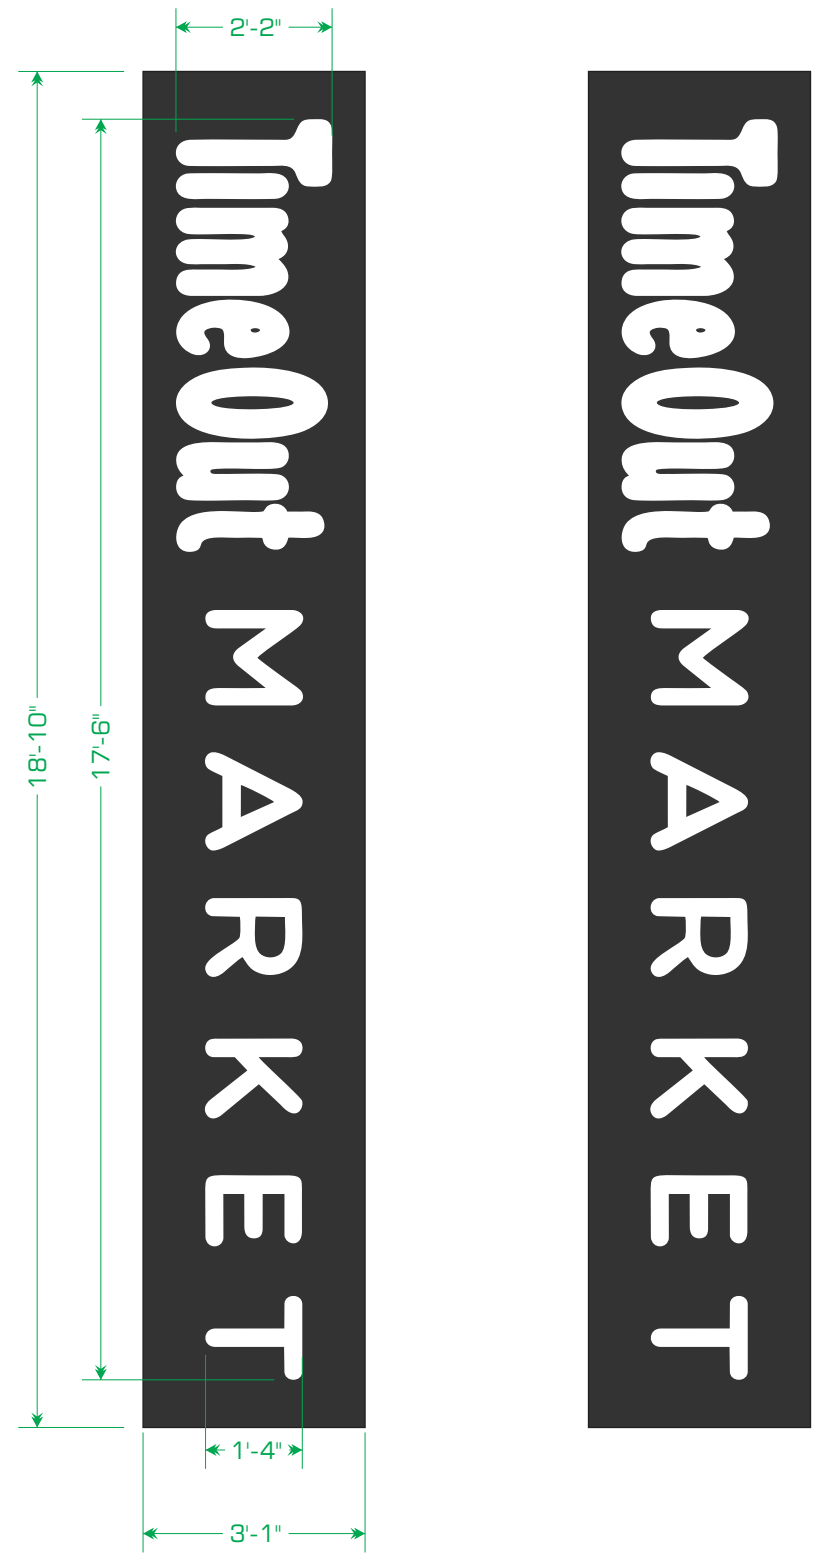

Scale: 3/8" = 1'-0"  
Square footage: 37.91




Background: Dark Grey  
Letters: White  
Letter Depth: 3"  
Letter Style: Logotype  
Illumination: White LED  
Allowed Sq. Ft.: 240.98  
Proposed Sq. ft: 37.91

COPY IS IDENTICAL ON BOTH SIDES



NTS

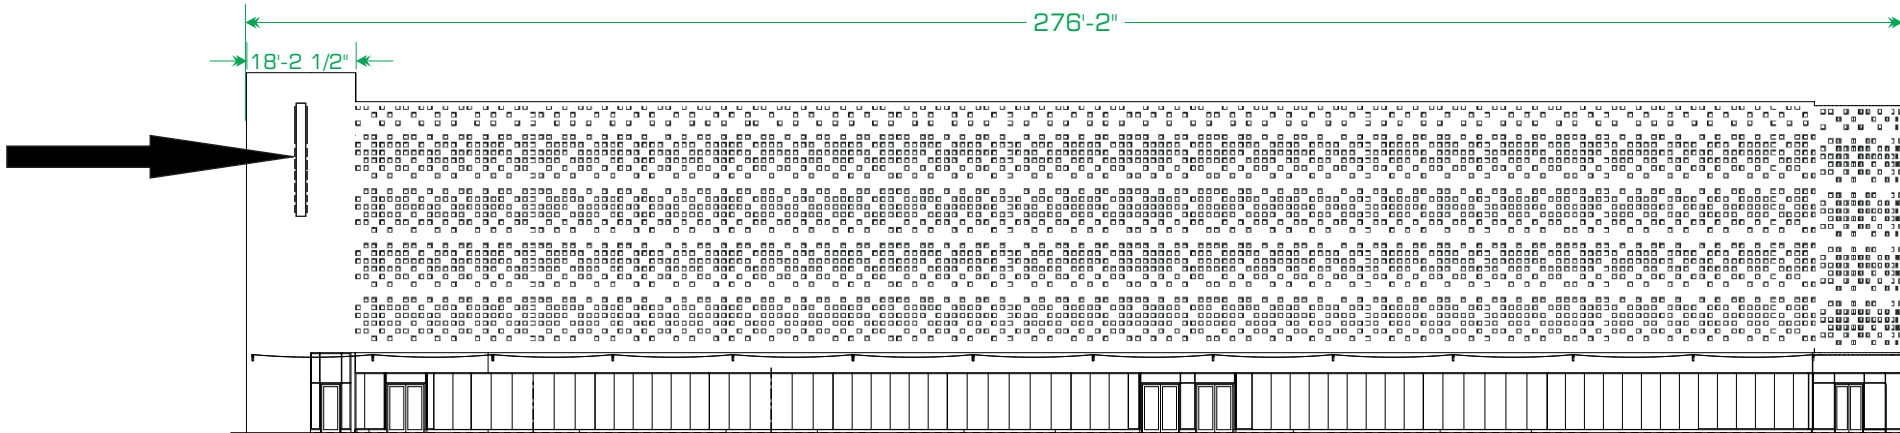

WEST ELEVATION Scale: 1/32" = 1'-0"



835 NW 6<sup>th</sup> Ave. Ft. Lauderdale, FL. 33311  
T. 954.763.4410 diana@artsignfl.com

CLIENT APPROVAL

TIME OUT  
1601 Drexel Ave, Miami Beach, FL

CHANGE OF COPY ON EXISTING PROJECTING SIGN

Drawn by: Carlos 5/17/2018

Sales rep: Diana  
Drawn by: Carlos  
DATE: 7/2/2018