



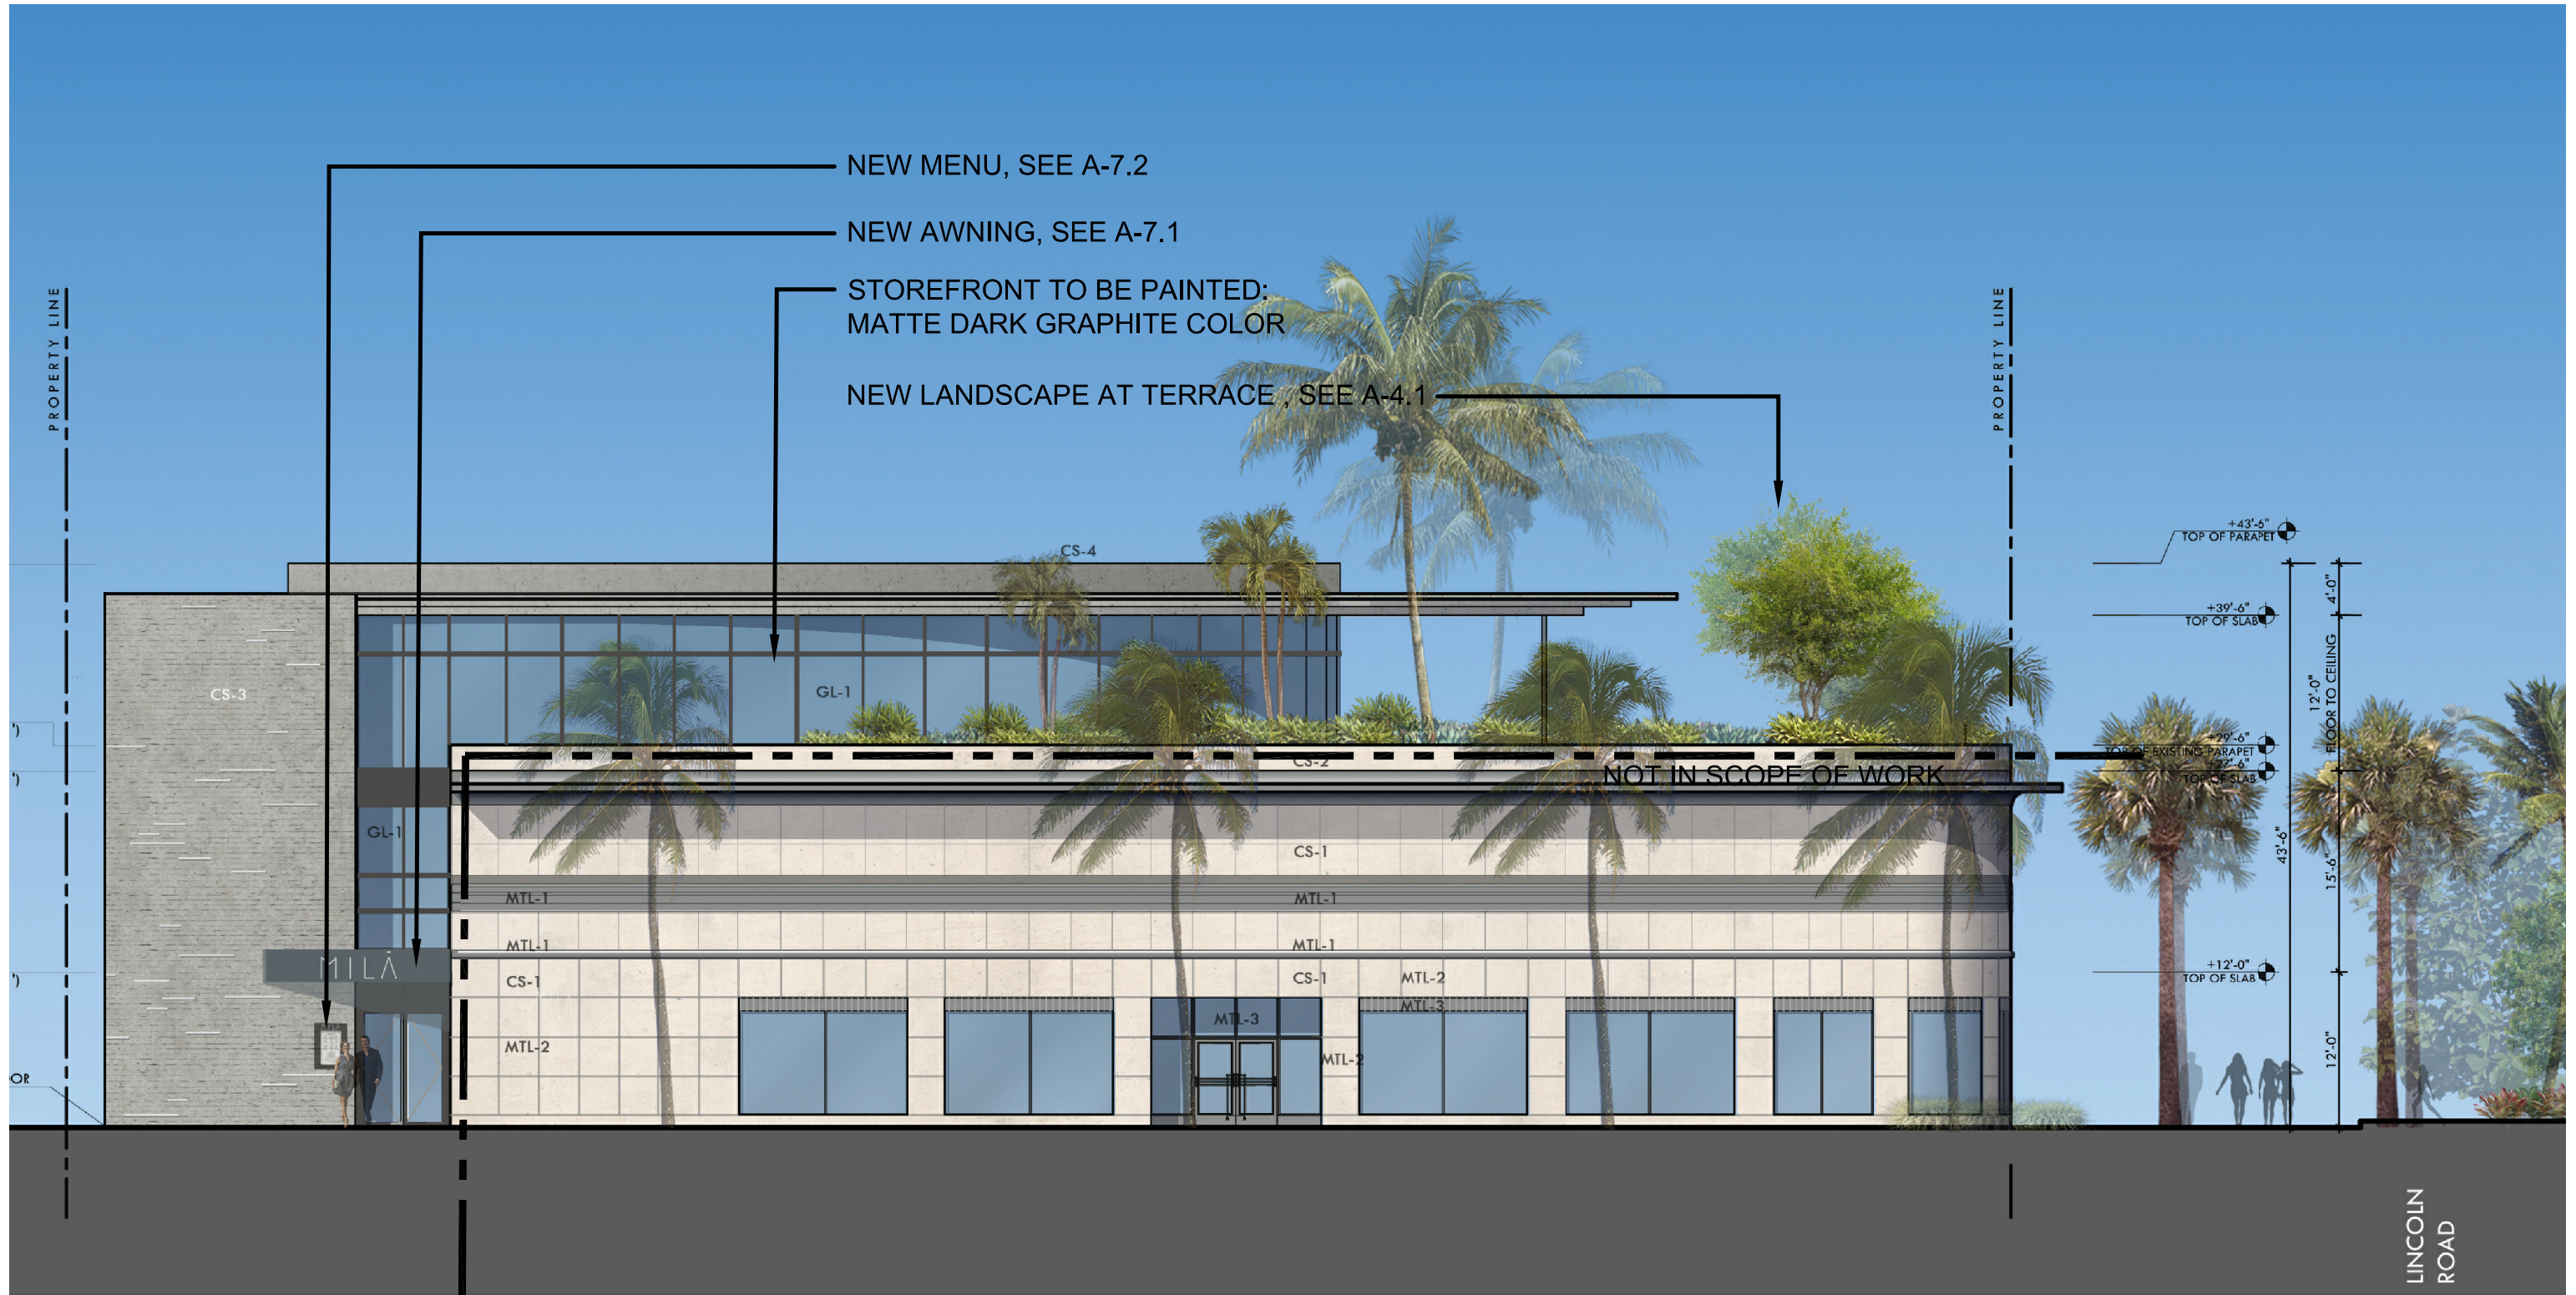

1 RENDERED ELEVATION- MERIDIAN AVENUE
SCALE: N.T.S.

RENDERING BACKGROUND
COURTESY OF TOUZET STUDIO

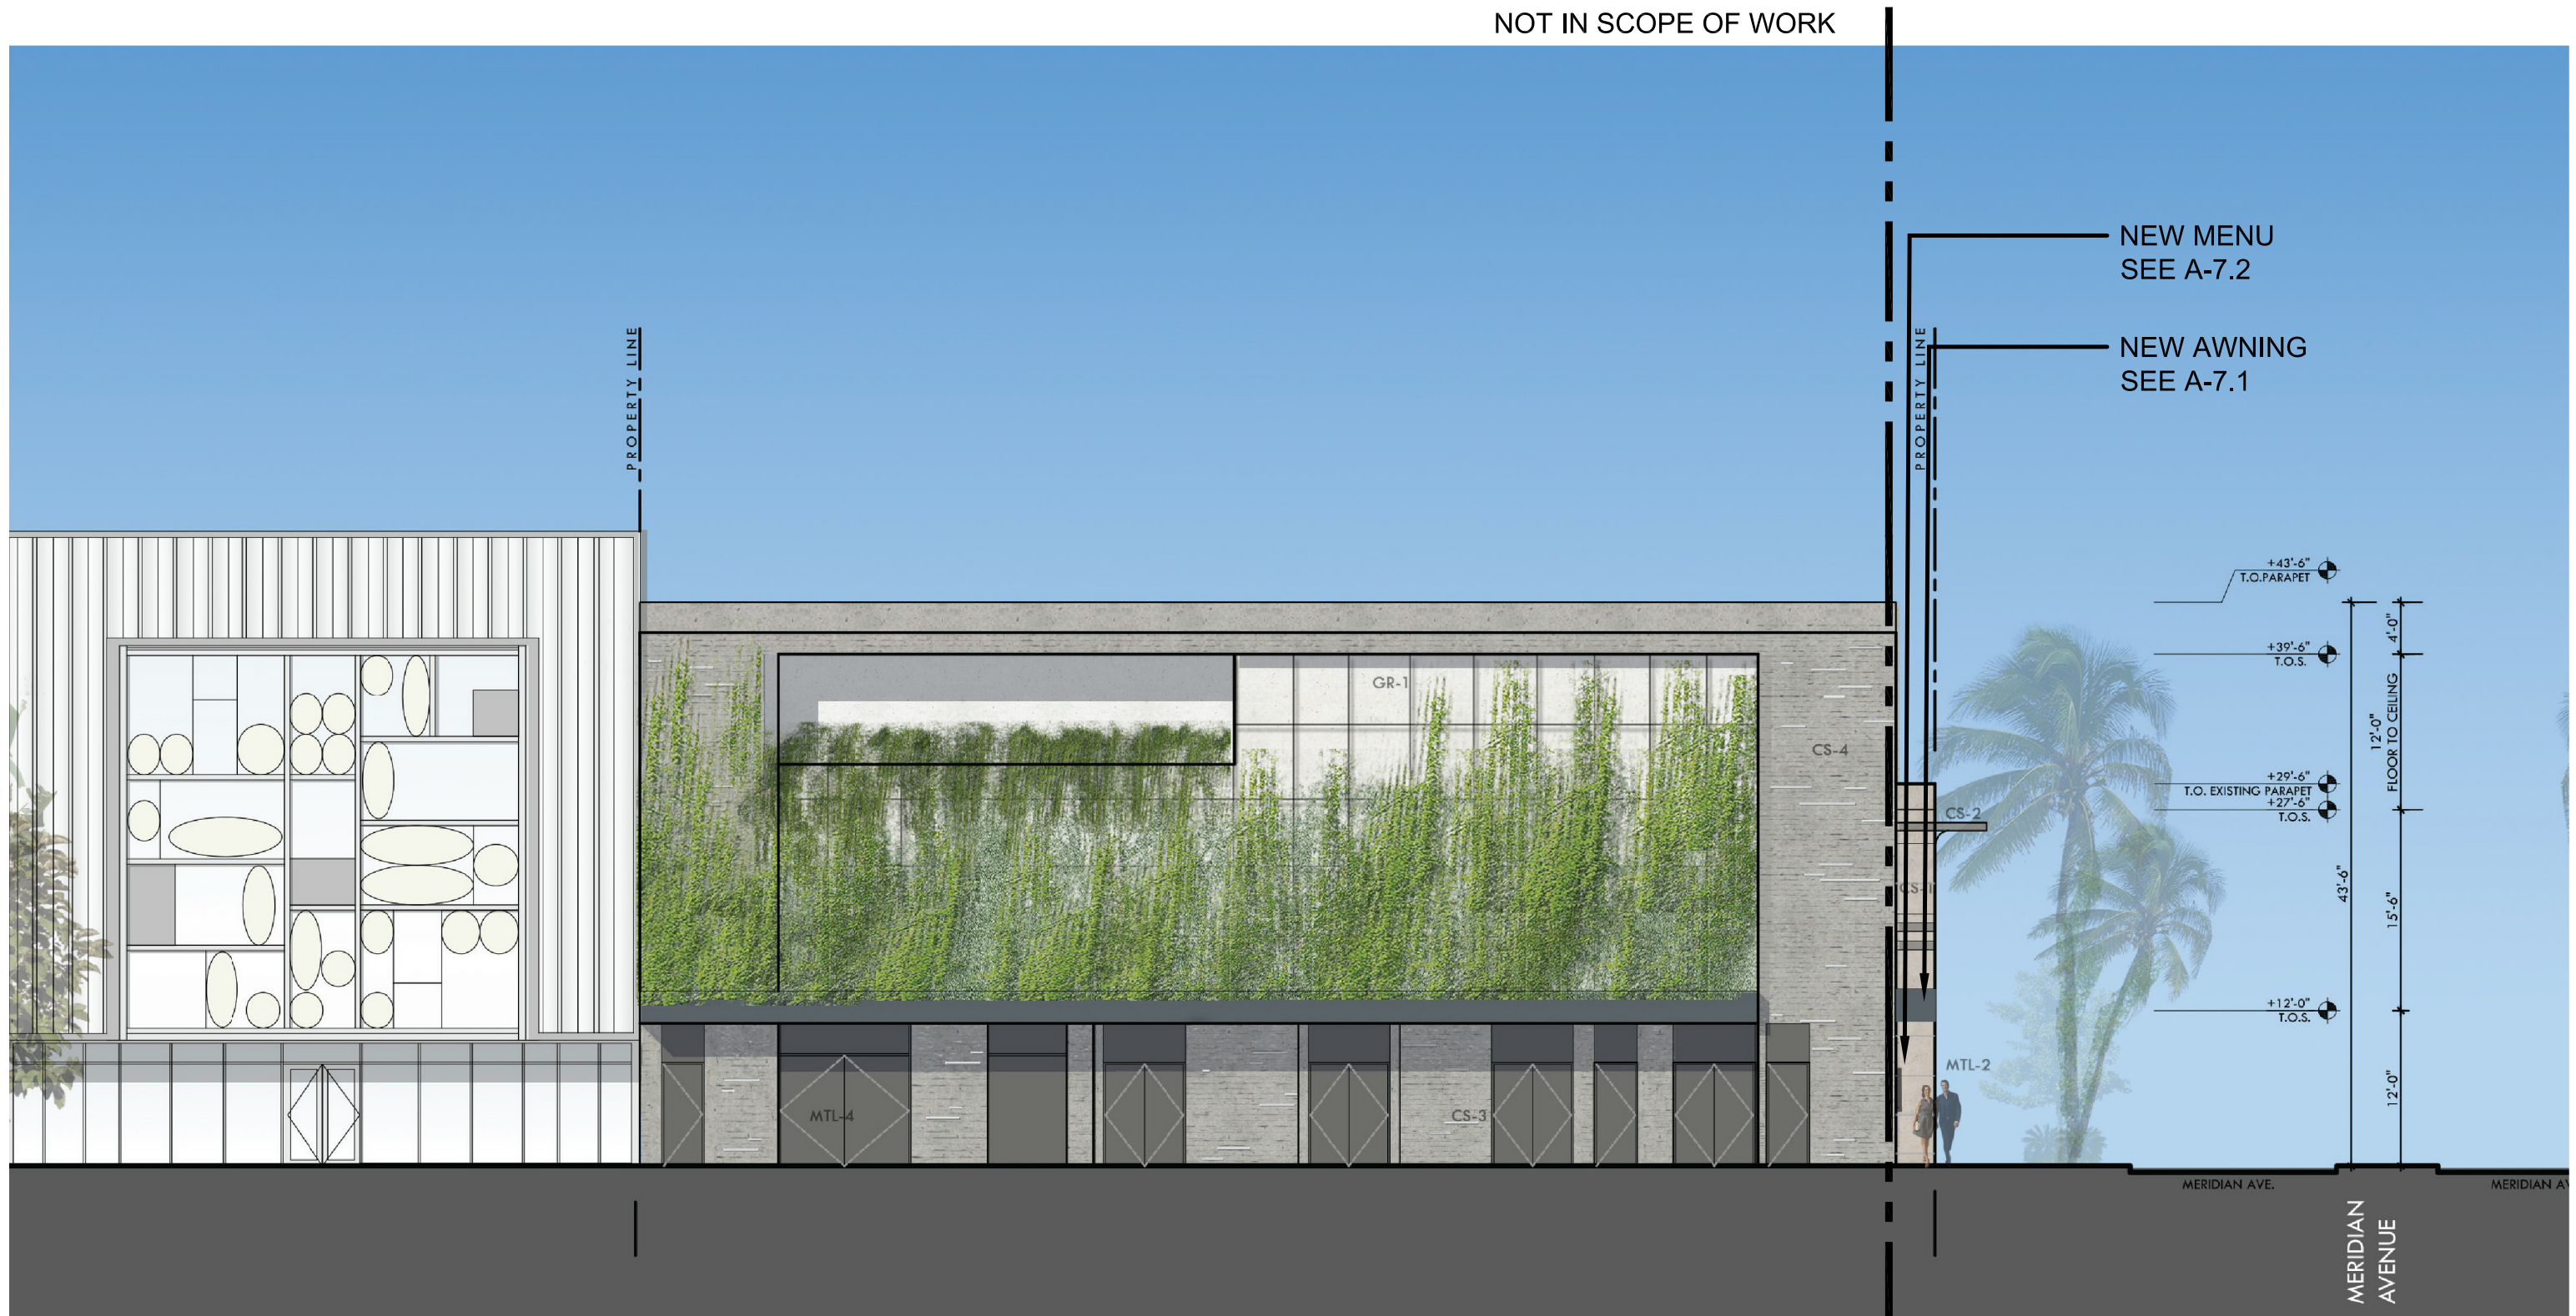

1

RENDERED ELEVATION- LINCOLN LANE

SCALE: N.T.S.



3526 NORTH MIAMI AVE.
MIAMI, FL 33127
TEL: 305.571.1811
Todd Tragash, A.I.A. Florida Registration Number #11053

PLANNING BOARD REVIEW - 12/28/2018
City of Miami Beach
777 17th Street, Suite, 201
Miami Beach, FL, 33139



Project # 3801
800 Lincoln Road, Level 3.
Miami Beach, FL, 33139


A-6.6

RENDERING




RENDERING BACKGROUND
COURTESY OF TOUZET STUDIO


1 DETAILS- AWNING PERSPECTIVE
SCALE: N.T.S.

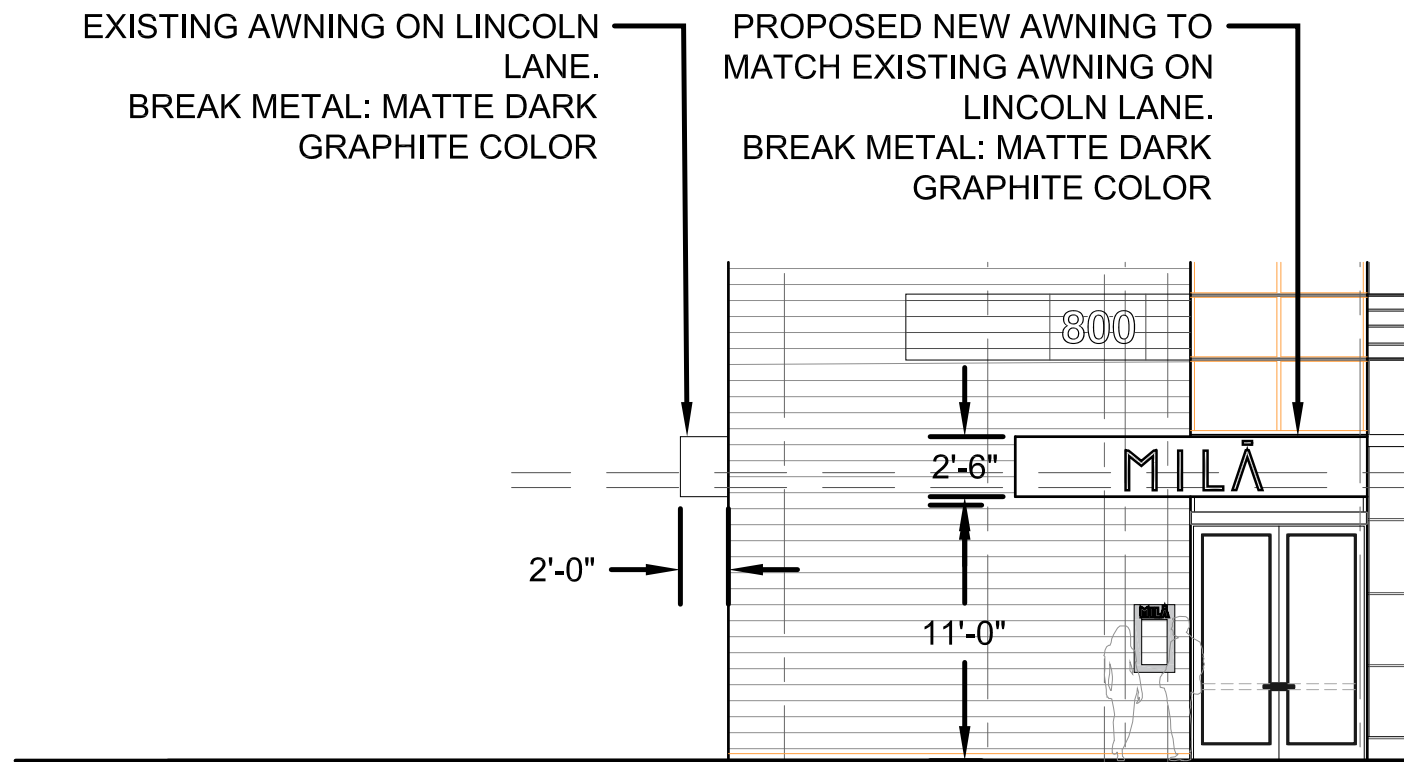

3 DETAILS- AWNING ELEVATION
SCALE: 1/8" = 1'-0"

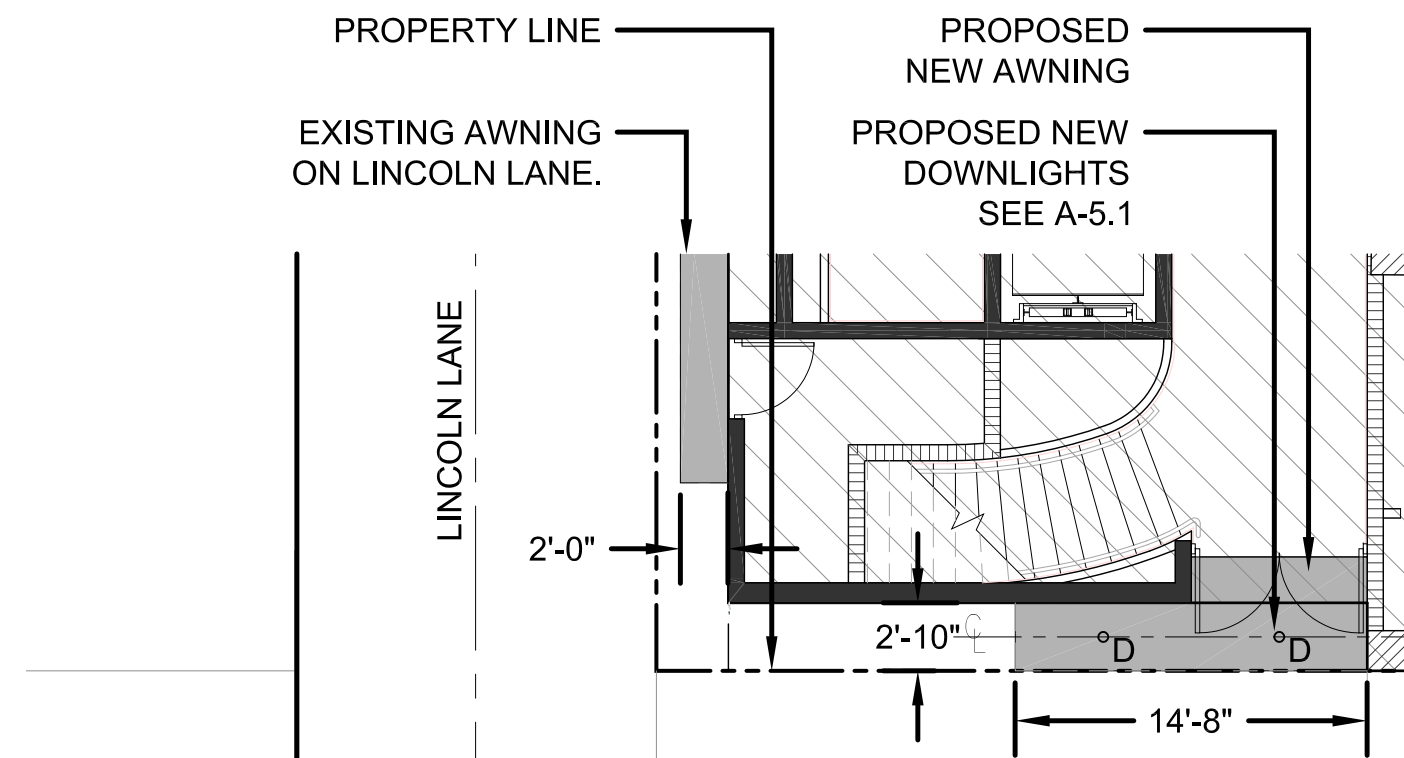

2 DETAILS- AWNING PLAN
SCALE: 1/8" = 1'-0"

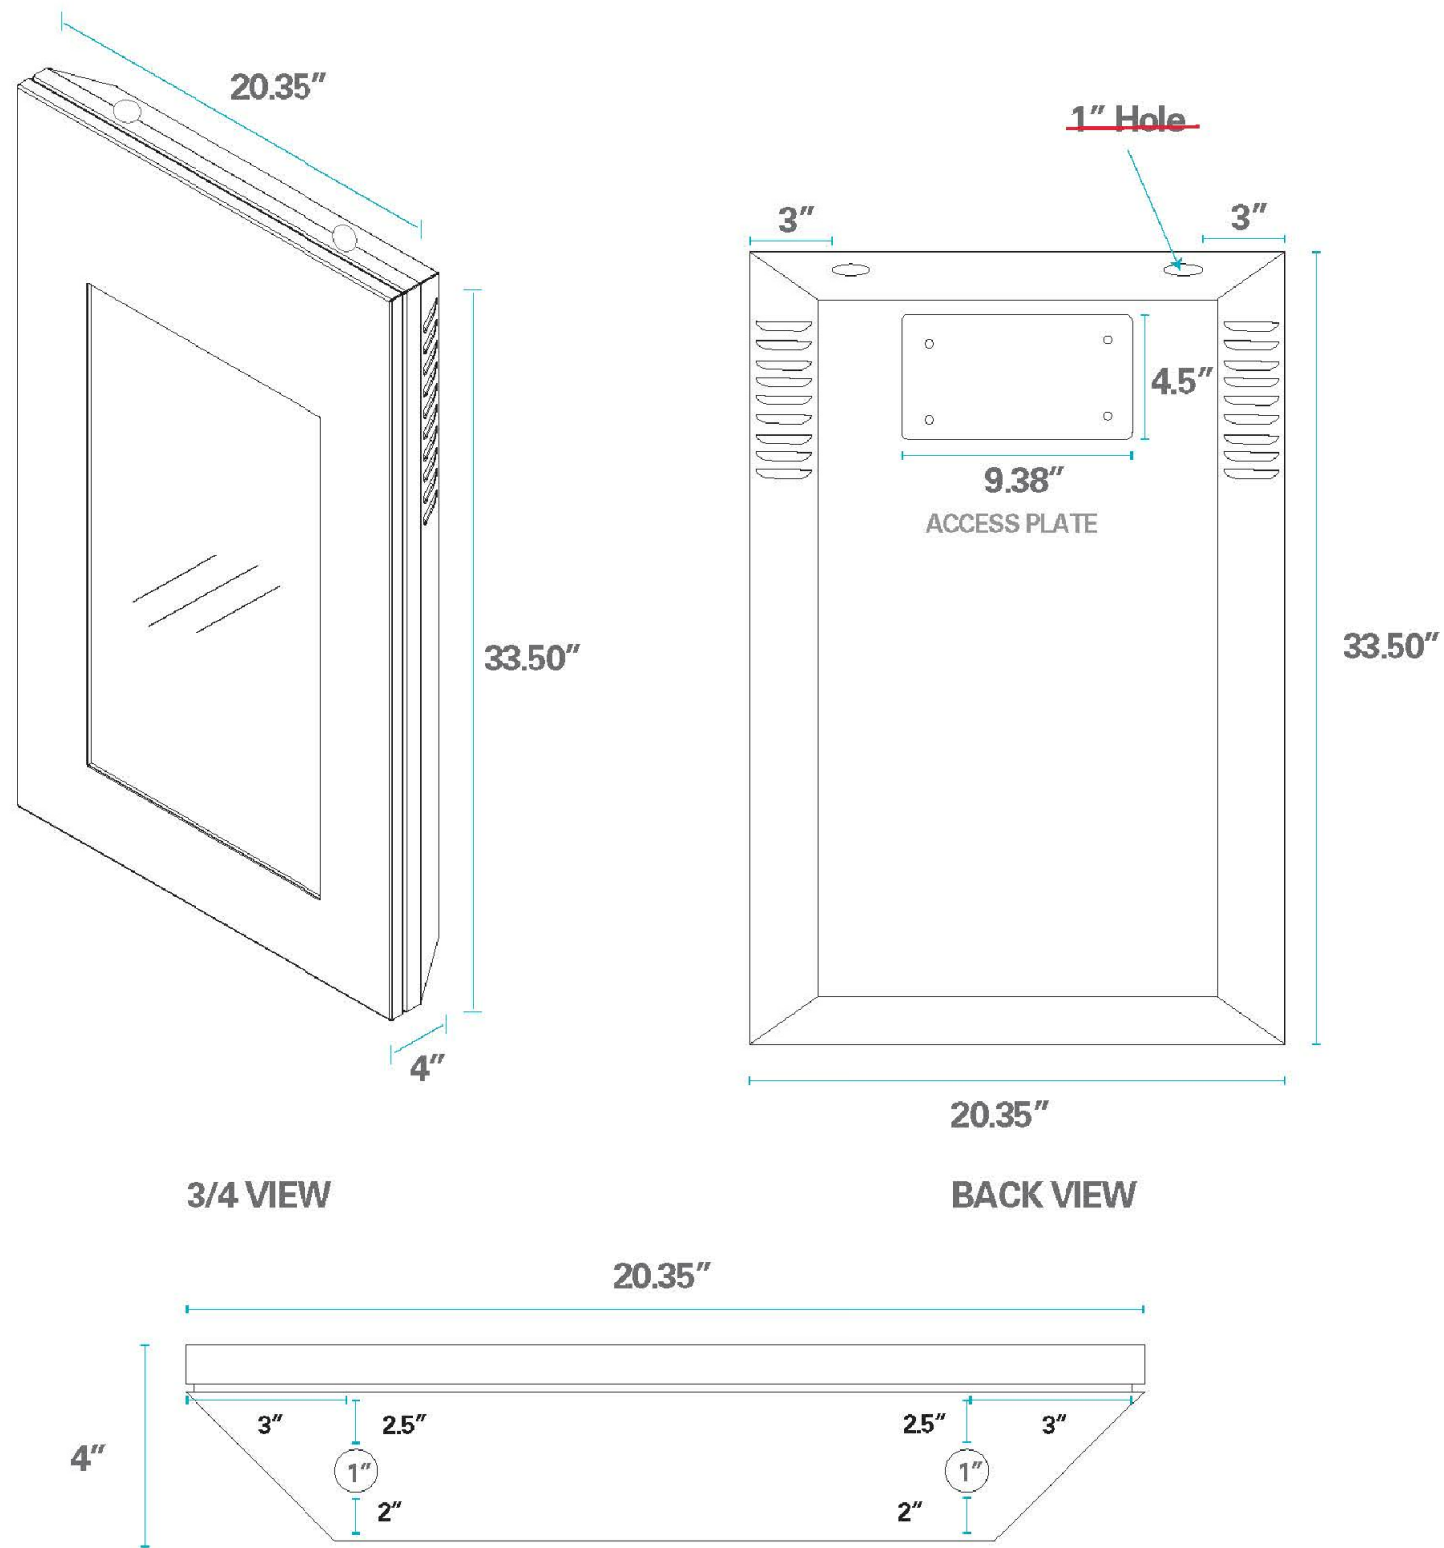


3/4 VIEW

BACK VIEW

1 DETAILS- DIGITAL MENU BOX

SCALE: N.T.S.

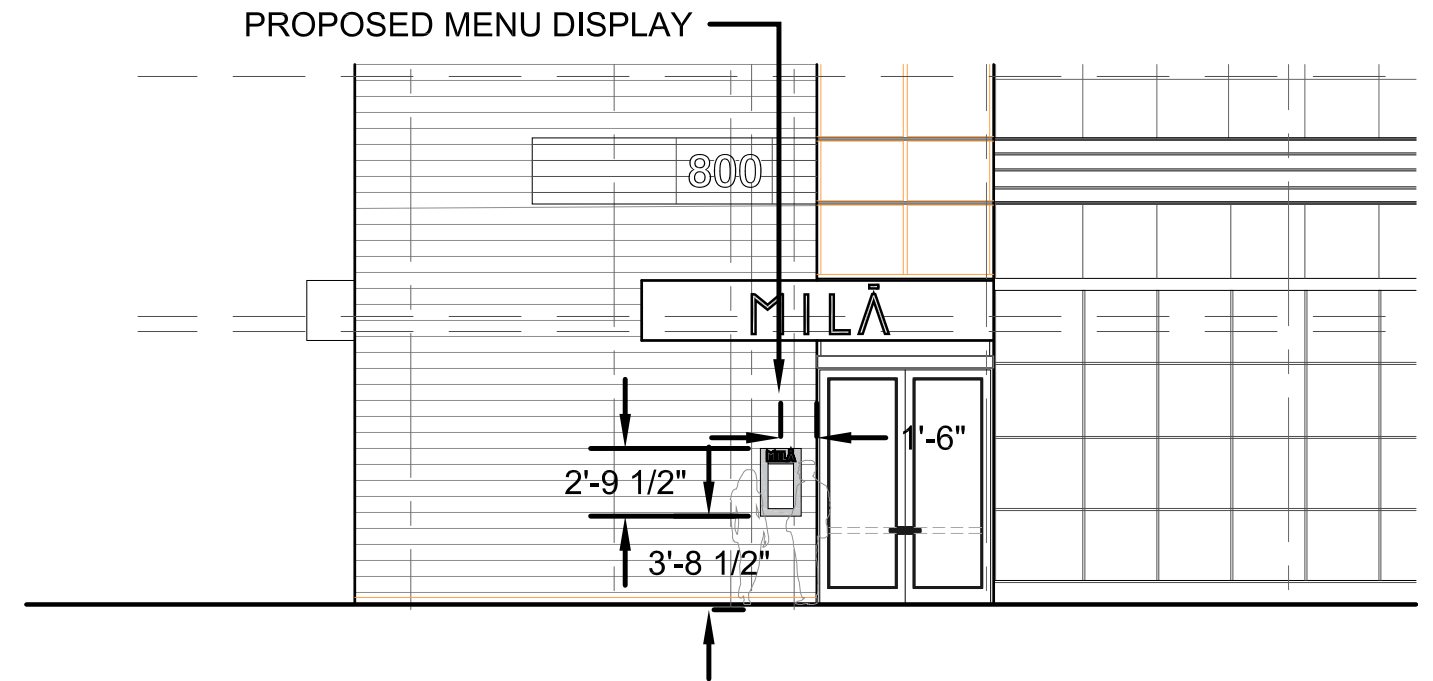

3 DETAILS- MENU DISPLAY ELEVATION


SCALE: 1/8"=1'-0"




2 DETAILS- MENU DISPLAY PERSPECTIVE

SCALE: N.T.S.


RENDERING BACKGROUND
COURTESY OF TOUZET STUDIO

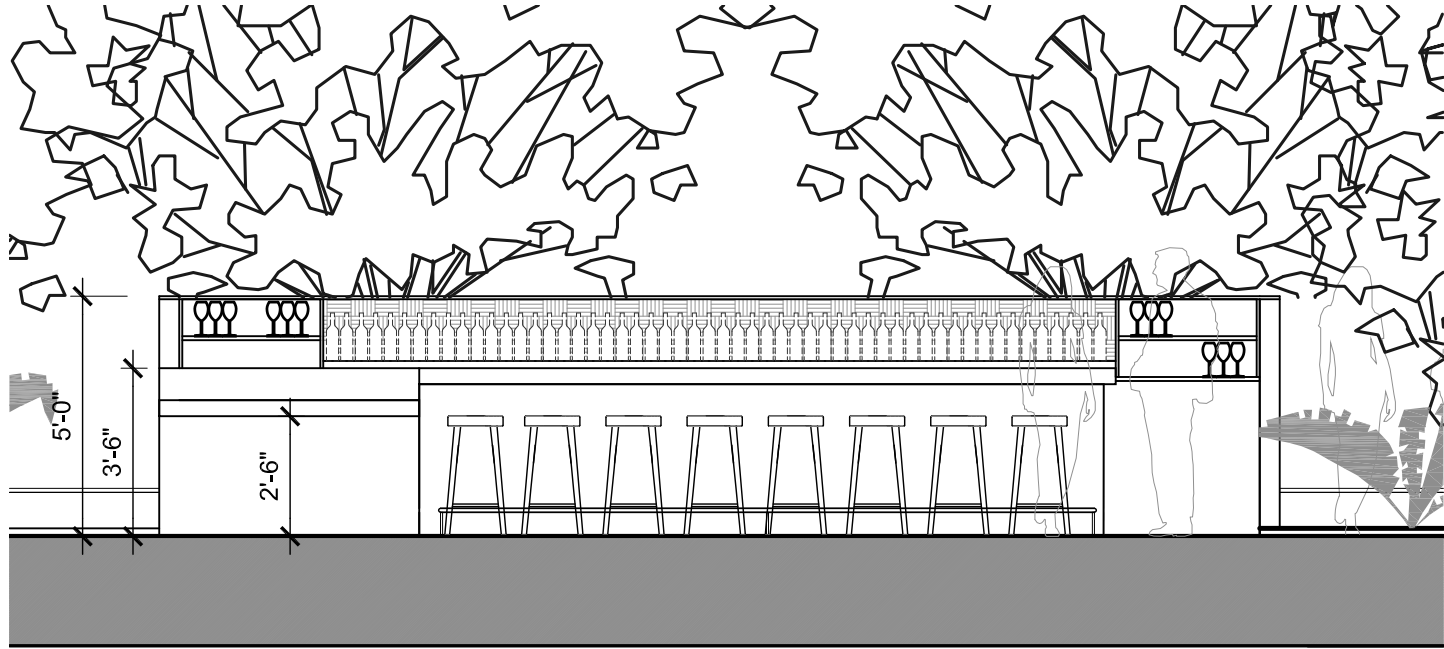


2 OUTDOOR BAR - DETAIL FRONT ELEVATION
SCALE: 1/4"=1'-0"

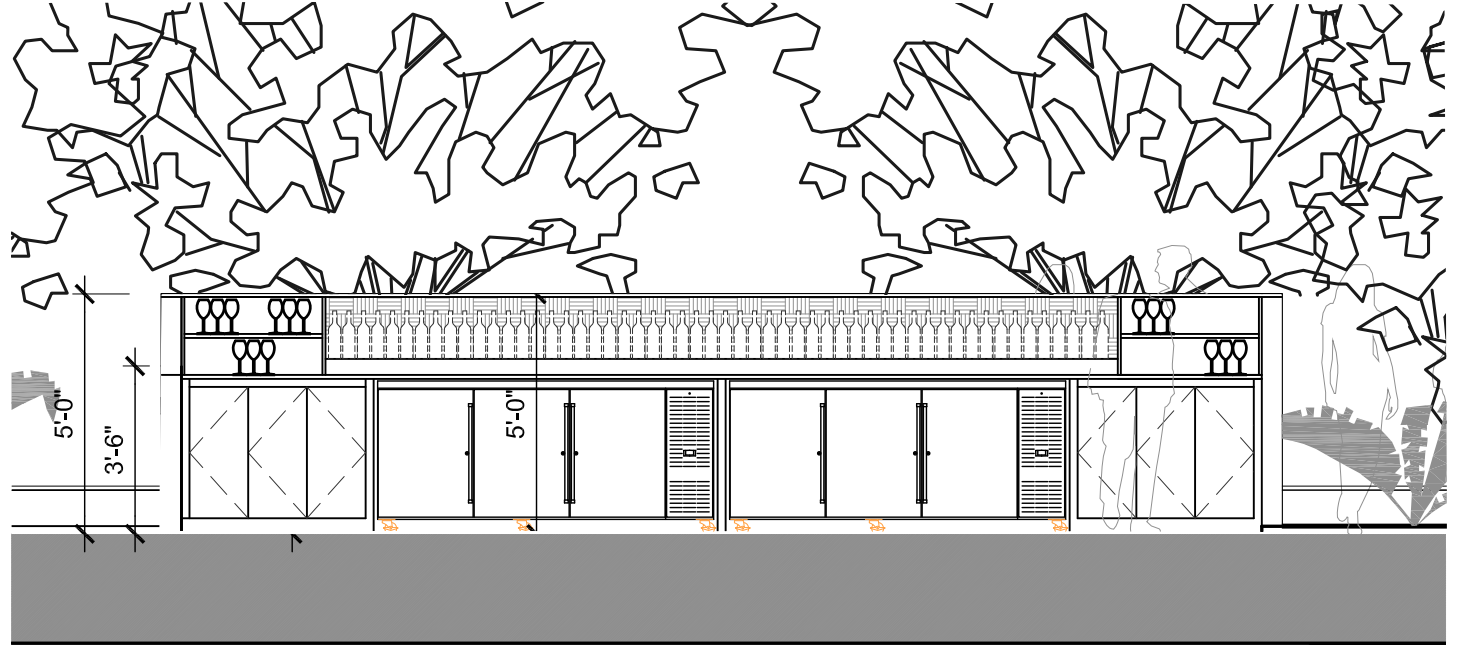

4 OUTDOOR BAR - DETAIL BACK ELEVATION
SCALE: 1/4"=1'-0"

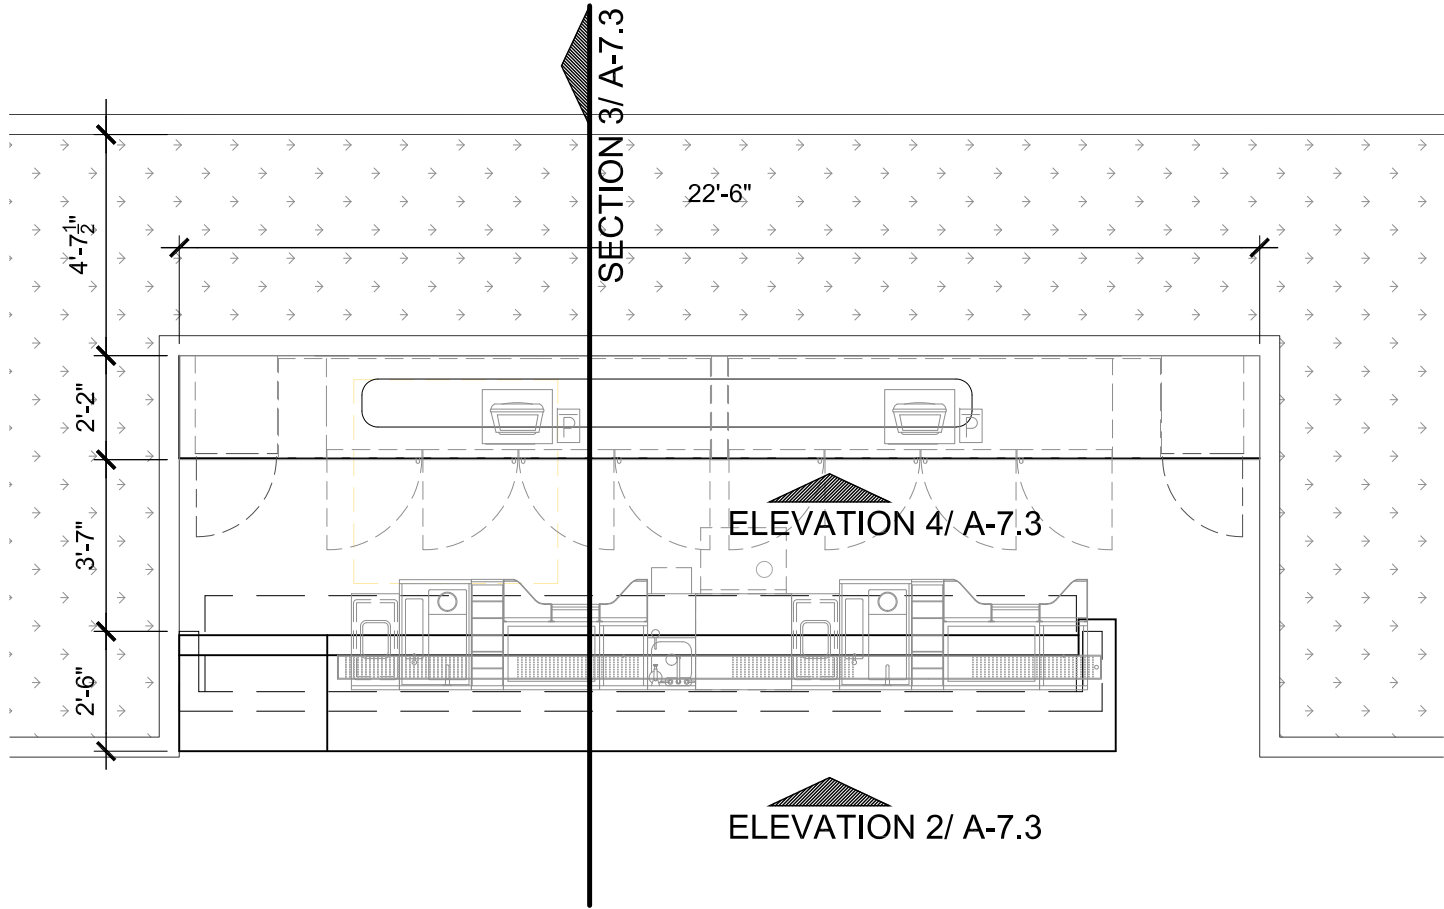

1 OUTDOOR BAR - DETAIL PLAN
SCALE: 1/4"=1'-0"

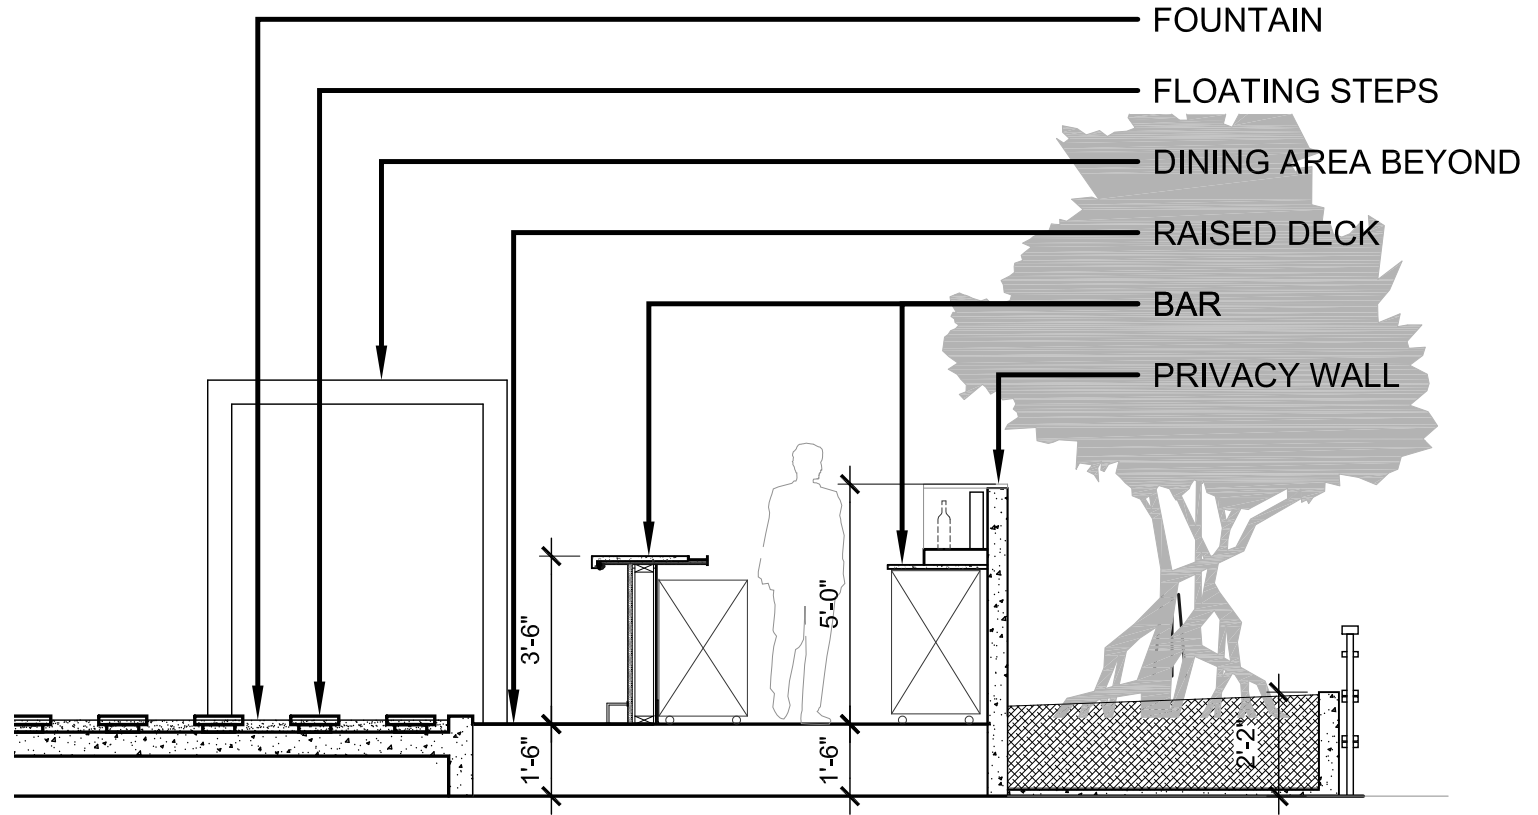

3 OUTDOOR BAR - DETAIL SECTION
SCALE: 1/4"=1'-0"