

D



B

A

A

4

D

ALL DRAWINGS AND WRITTEN MATERIAL APPEARING HEREIN
CONSTITUTE THE ORIGINAL AND UNPUBLISHED WORK OF KOBİ
KARP AIA, AND MAY NOT BE DUPLICATED, USED, OR DISCLOSED
WITHOUT THE EXPRESS WRITTEN CONSENT OF KOBİ KARP
ARCHITECTURE & INTERIOR DESIGN, INC. AIA. (c) 2018

C

B

A

K O B I K A R P

C

1

2

3

5

D

C

B

A

DRAWING INDEX

C - COVER
A-0 - DRAWING INDEX
A-1 - SITE PLAN

COLLINS PARK PHOTOS
COLLINS PARK MICROFICHE PLAN-RCP
COLLINS PARK PLAN
COLLINS PARK RCP
COLLINS PARK TERRAZZO
COLLINS PARK MATERIALS
COLLINS PARK ELEVATIONS
COLLINS PARK DTL 1
COLLINS PARK DTL 2
COLLINS PARK DTL 3

ADAMS PHOTOS
ADAMS PLAN
ADAMS RCP
ADAMS TERRAZZO
ADAMS MATERIALS
ADAMS ELEVATIONS
ADAMS DTL 1
ADAMS DTL 2

TYLER PHOTOS
TYLER PLAN
TYLER RCP
TYLER TERRAZZO
TYLER MATERIALS
TYLER ELEVATIONS
TYLER DTL 1
TYLER DTL 2
TYLER DTL 3
TYLER DTL 4


REVISIONS / SUBMISSIONS

1227

ALL DRAWINGS AND WRITTEN MATERIAL APPEARING HEREIN
CONSTITUTE THE ORIGINAL AND UNPUBLISHED WORK OF KOB
KARP, INC. AND MAY NOT BE DUPLICATED, REPRODUCED, COPIED,
WITHOUT THE EXPRESS WRITTEN CONSENT OF KOB KARP,
ARCHITECTURE & INTERIOR DESIGN, INC., INC. (C) 2018

COLLINS PARK HOTEL
2000 PARK AVENUE
MIAMI BEACH, FLORIDA

INDEX

 


KOB KARP
Lic. # AR0012578

ARCHITECTURE
INTERIOR DESIGN
PLANNING
AIA ASID NCARB
2915 Brickyard Boulevard
Miami, Florida 33137
O: 305.573.1818
F: 305.573.3766
WWW.KOBKARP.COM



DRAWN BY:	
CHECKED BY:	KKAIID
DATE:	AUGUST 20, 2018

A-0

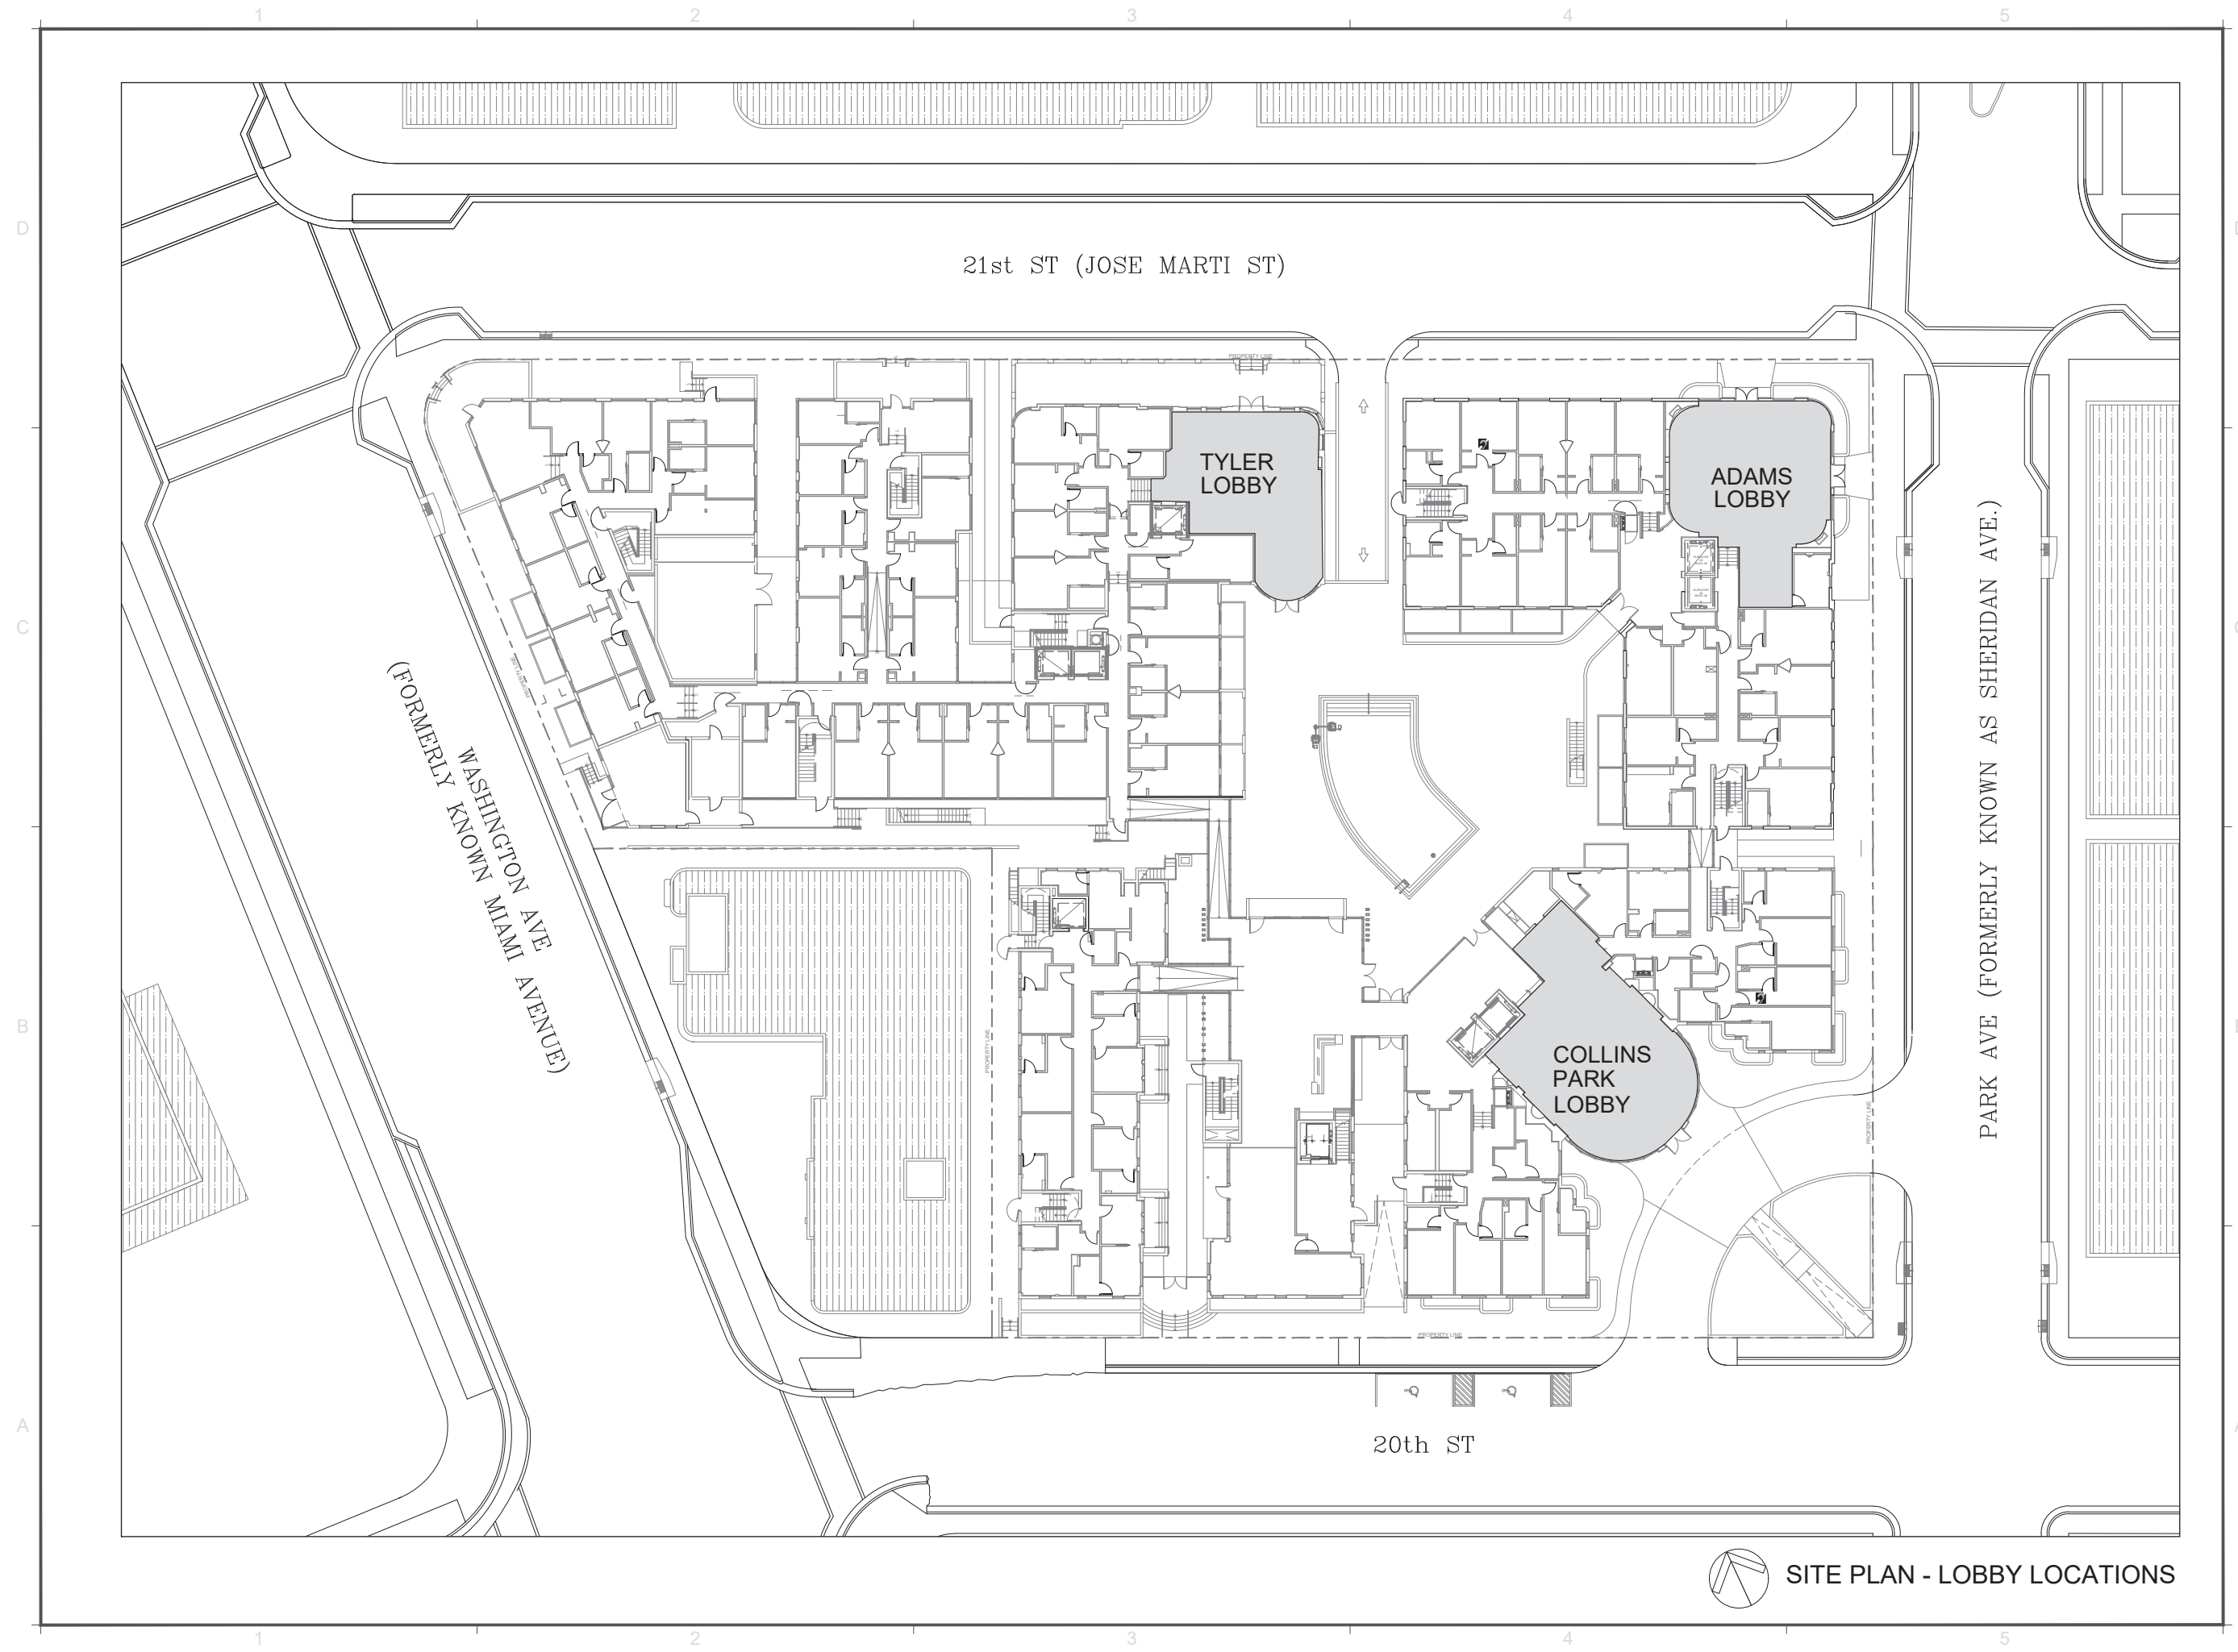

SITE PLAN - LOBBY LOCATIONS

REVISIONS / SUBMISSIONS	
△	

1227

ALL DRAWINGS AND WRITTEN MATERIAL APPEARING HEREIN
CONSTITUTE THE ORIGINAL AND UNPUBLISHED WORK OF KOB
KARP AIA, AND MAY NOT BE DUPLICATED, USED, OR DISCLOSED
WITHOUT THE EXPRESS WRITTEN CONSENT OF KOB KARP
ARCHITECTURE & INTERIOR DESIGN, INC. AIA (© 2016)

COLLINS PARK HOTEL
2000 PARK AVENUE
MIAMI BEACH, FLORIDA

LOBBY LOCATIONS

LOBBY
LOCATIONS

ARCHITECTURE
INTERIOR DESIGN
PLANNING

AIA ASID NCARB
2915 Brickyard Boulevard
Miami, Florida 33137
O: 305.573.1818
F: 305.573.3766
WWW.KOBKARP.COM

KOB I
KARP

KOB I
KARP

DRAWN BY:	
CHECKED BY:	KKAIID
DATE:	SEPT 21 2016



1 1999 PHOTOGRAPH
LOBBY VIEW TOWARDS FRONT ENTRANCE



2 1999 PHOTOGRAPH
LOBBY VIEW TOWARDS RECEPTION DESK & RED ELEVATOR DOOR



3 1999 PHOTOGRAPH
HISTORIC RECEPTION DESK




4 1999 PHOTOGRAPH
TYPICAL LOBBY TRAY CEILING DETAILS



5 1999 PHOTOGRAPH
TYPICAL CEILING DETAILS & NON HISTORIC SIGNAGE



6 1999 PHOTOGRAPH
TYPICAL CEILING DETAILS

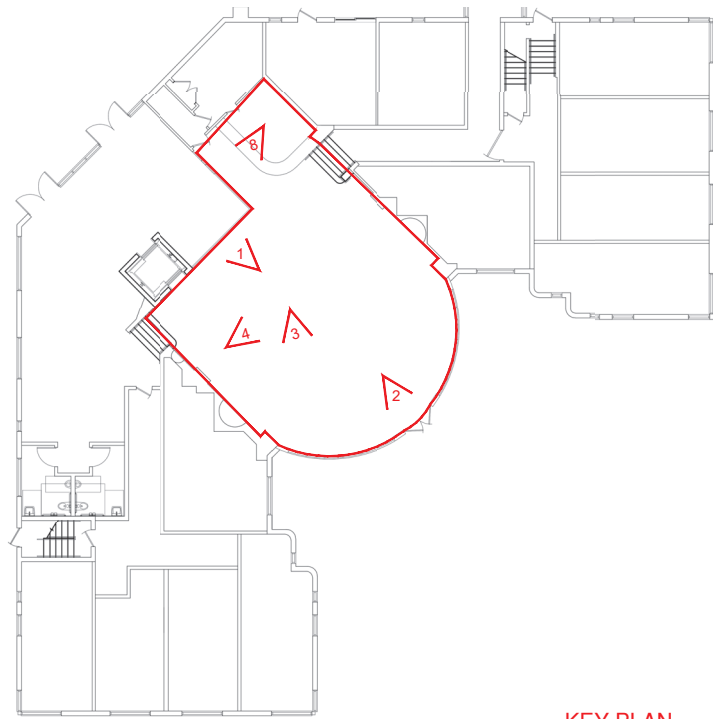

KEY PLAN
COLLINS PARK



8 1999 PHOTOGRAPH
RECEPTION



INTERIOR PHOTOS - COLLINS PARK HOTEL
N.T.S.

REVISIONS / SUBMISSIONS

1227

ALL DRAWINGS AND WRITTEN MATERIAL APPEARING HEREIN
CONSTITUTE THE ORIGINAL AND UNPUBLISHED WORK OF KOB
KARP AIA, AND MAY NOT BE DUPLICATED, USED, OR DISCLOSED
WITHOUT THE EXPRESS WRITTEN CONSENT OF KOB KARP
ARCHITECTURE & INTERIOR DESIGN, INC. AIA (C) 2015

COLLINS PARK HOTEL
2000 PARK AVENUE
MIAMI BEACH, FLORIDA

INTERIOR PHOTOS
COLLINS PARK HOTEL

COLLINS
PARK HOTEL


KOBI KARP
Lic. # AR0012578

ARCHITECTURE
INTERIOR DESIGN
PLANNING
AIA ASID NCARB
2915 Biscayne Boulevard
Miami, Florida 33137
O: 305.573.1818
F: 305.573.3766
WWW.KOBKARP.COM



DRAWN BY:
CHECKED BY: KKAID
DATE: FEBRUARY 2014

PHOTOS

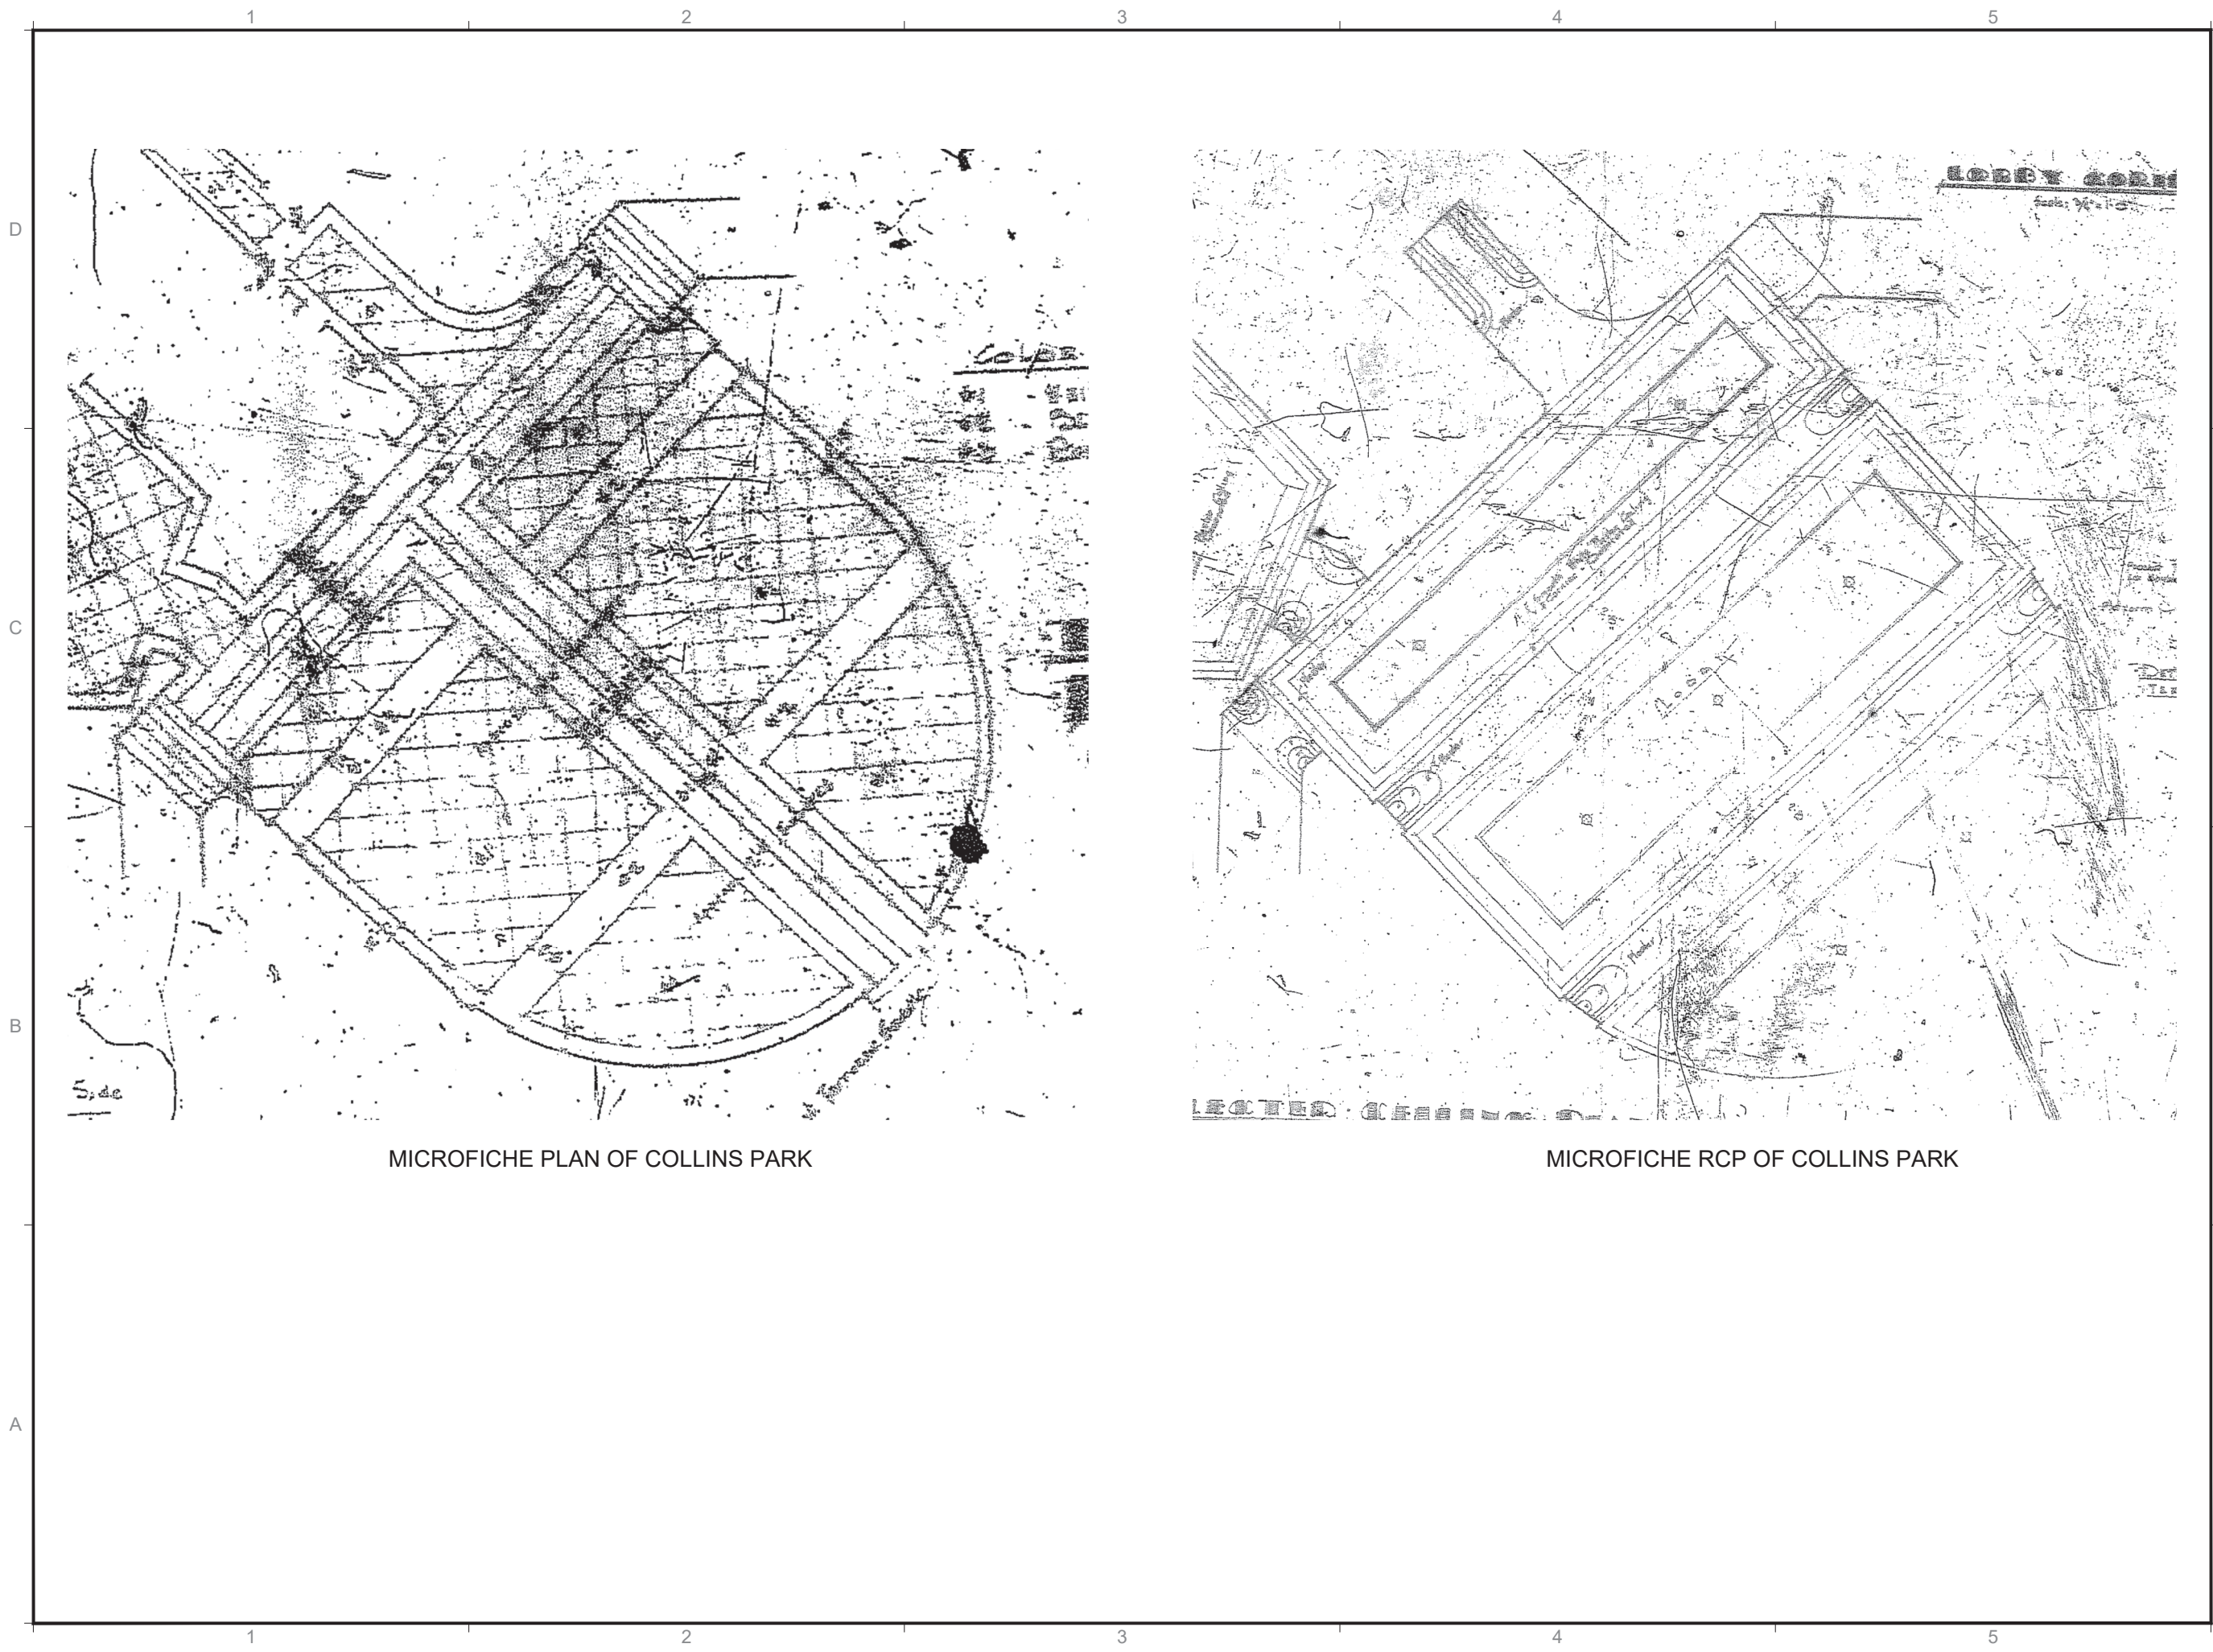

MICROFICHE PLAN OF COLLINS PARK

MICROFICHE RCP OF COLLINS PARK

REVISIONS / SUBMISSIONS

1227

ALL DRAWINGS AND WRITTEN MATERIAL APPEARING HEREIN
CONSTITUTE THE ORIGINAL AND UNPUBLISHED WORK OF KOB
KARP AIA AND MAY NOT BE DUPLICATED, USED, OR DISCLOSED
WITHOUT THE EXPRESS WRITTEN CONSENT OF KOB KARP
ARCHITECTURE & INTERIOR DESIGN, INC. AIA (C) 2016


COLLINS PARK HOTEL
2000 PARK AVENUE
MIAMI BEACH, FLORIDA

TERRAZZO PLAN
COLLINS PARK

COLLINS
PARK
HOTEL


KOB I
KARP
Lic. # AR0012578

ARCHITECTURE
INTERIOR DESIGN
PLANNING
AIA ASID NCARB
2915 Brickyard Boulevard
Miami, Florida 33137
O: 305.573.1818
F: 305.573.3766
WWW.KOBKARP.COM

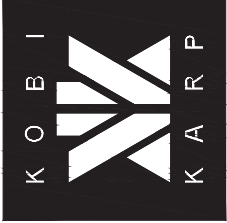

DRAWN BY:	
CHECKED BY:	KKAIID
DATE:	SEPT 21 2016

PLAN-RCP

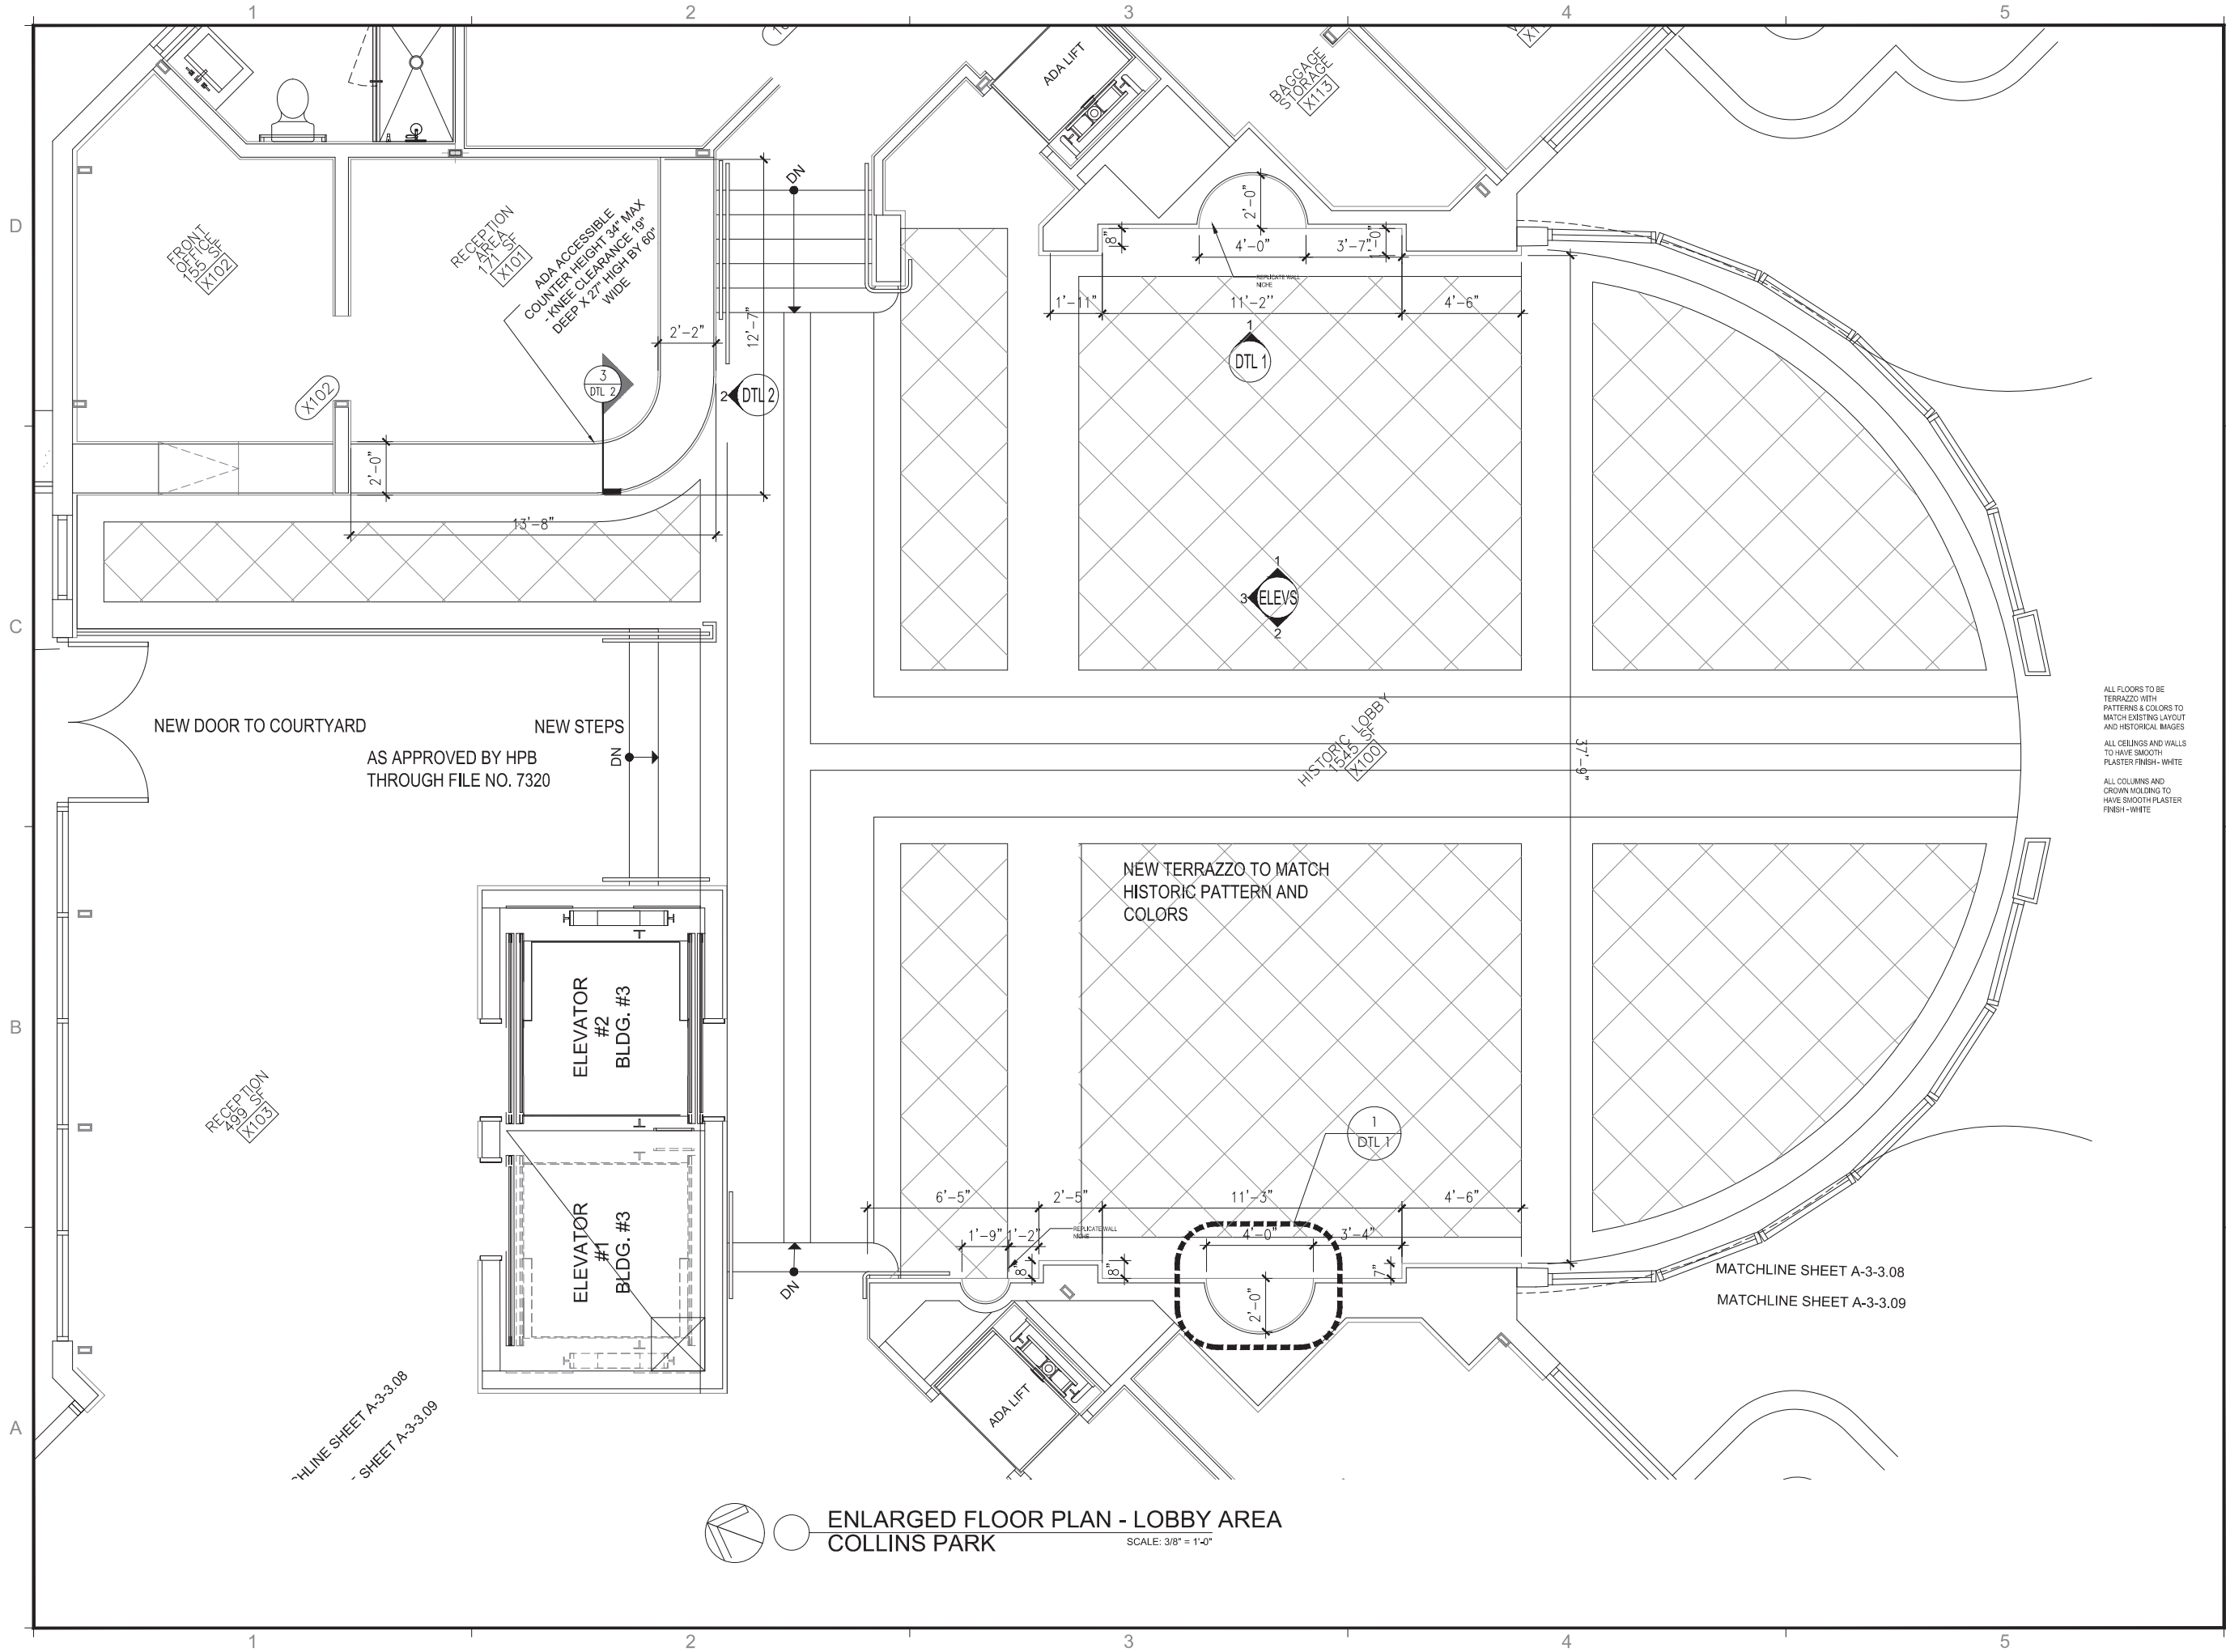

ENLARGED FLOOR PLAN - LOBBY AREA
COLLINS PARK

SCALE: 3/8" = 1'-0"

ALL FLOORS TO BE
TERRAZZO WITH
PATTERNS & COLORS TO
MATCH EXISTING LAYOUT
AND HISTORICAL IMAGES
ALL CEILINGS AND WALLS
TO HAVE SMOOTH
PLASTER FINISH - WHITE
ALL COLUMNS AND
CROWN MOULDING TO
HAVE SMOOTH PLASTER
FINISH - WHITE

REVISIONS / SUBMISSIONS	

1227

ALL DRAWINGS AND WRITTEN MATERIAL APPEARING HEREIN
CONSTITUTE THE ORIGINAL AND UNPUBLISHED WORK OF KOB
KARP, INC. AND MAY NOT BE REPRODUCED, COPIED, OR DISCLOSED
WITHOUT THE EXPRESS WRITTEN CONSENT OF KOB KARP
ARCHITECTURE & INTERIOR DESIGN, INC. (C) 2016

COLLINS PARK HOTEL
2000 PARK AVENUE
MIAMI BEACH, FLORIDA

PROPOSED PLAN
COLLINS PARK

**COLLINS
PARK
HOTEL**


KOB
KARP
Lic. # AR0012578

ARCHITECTURE
INTERIOR DESIGN
PLANNING
AIA ASID NCARB
2915 Biscayne Boulevard
Miami, Florida 33137
O: 305.573.8118
F: 305.573.3766
WWW.KOBKARP.COM



DRAWN BY:
CHECKED BY: KKAID
DATE: SEPT 21 2016

PLAN

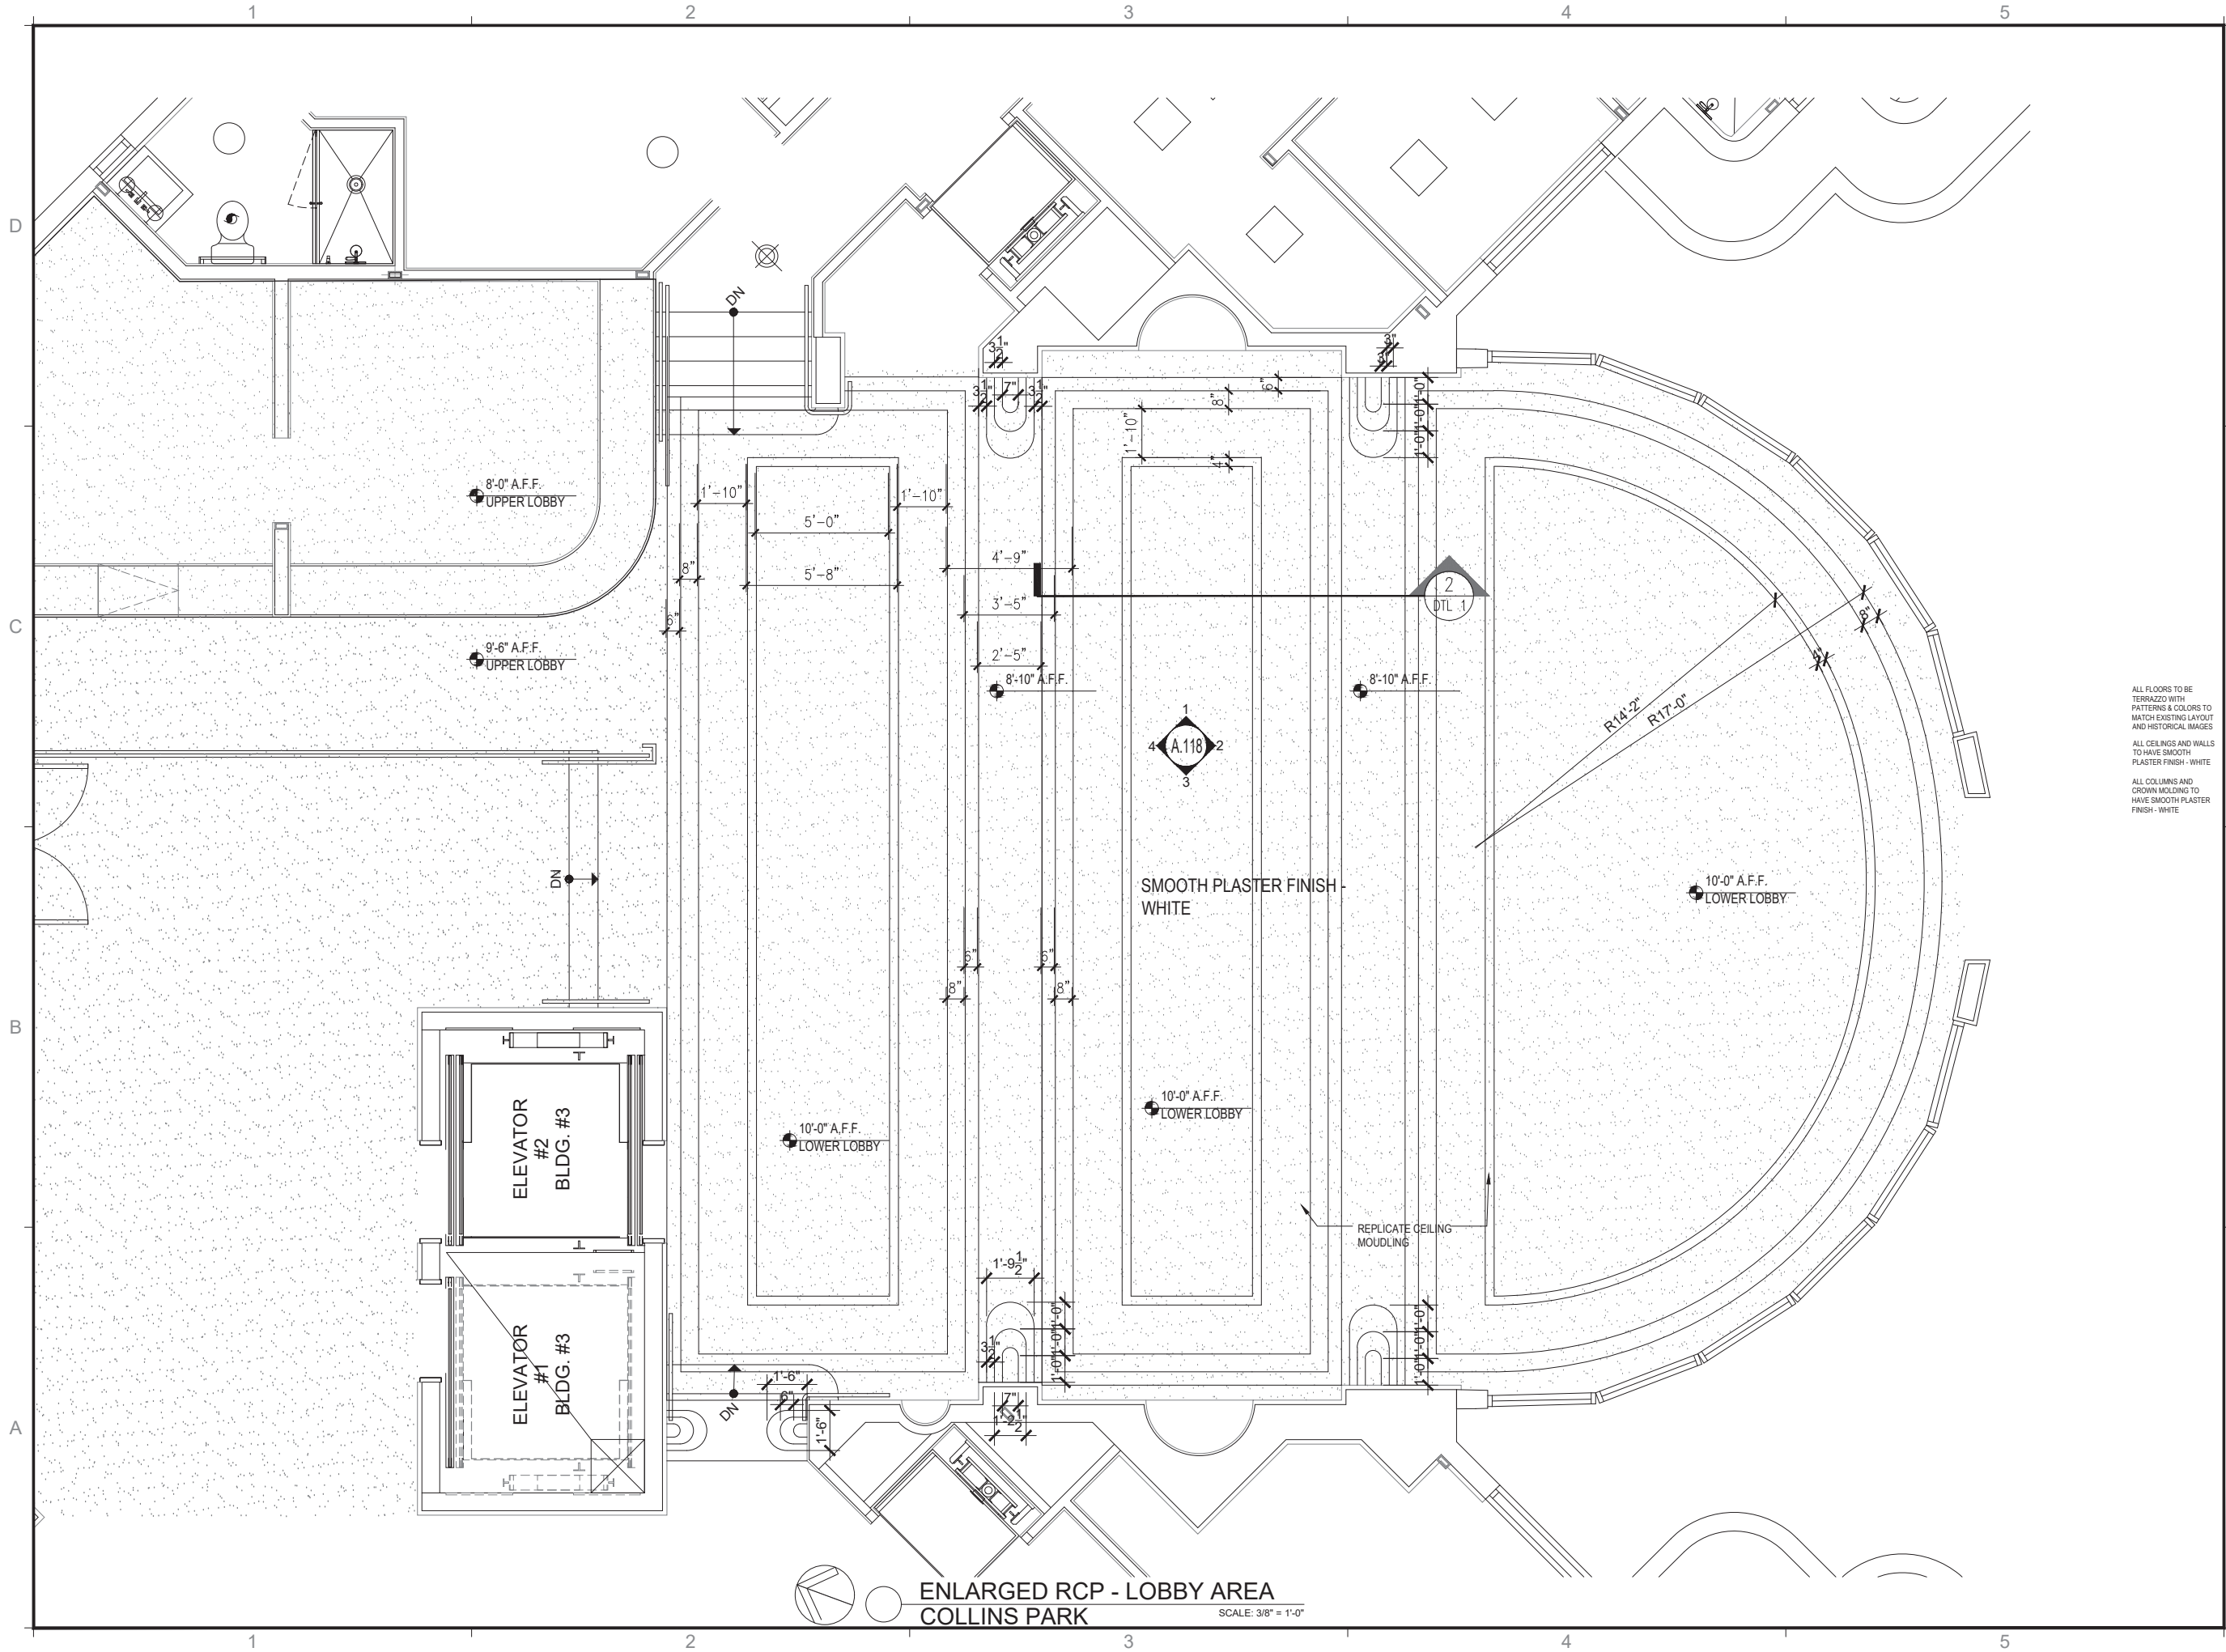

REVISIONS / SUBMISSIONS

1227

ALL DRAWINGS AND WRITTEN MATERIAL APPEARING HEREIN
CONSTITUTE THE ORIGINAL AND UNPUBLISHED WORK OF KOB
KARP AIA, AND MAY NOT BE DUPLICATED, USED, OR DISCLOSED
WITHOUT THE EXPRESS WRITTEN CONSENT OF KOB KARP
ARCHITECTURE & INTERIOR DESIGN, INC. AIA (© 2016)

COLLINS PARK HOTEL
2000 PARK AVENUE
MIAMI BEACH, FLORIDA

PROPOSED RCP
COLLINS PARK

**COLLINS
PARK
HOTEL**

**KOB I
K A R P**

KOB I KARP
Lic. # AR0012578


**ARCHITECTURE
INTERIOR DESIGN
PLANNING**

AIA ASID NCARB
2915 Biscayne Boulevard
Miami, Florida 33137
O: 305.573.1818
F: 305.573.3766
WWW.KOBKARP.COM

**KOB I
K A R P**

DRAWN BY:	
CHECKED BY:	KKAIID
DATE:	SEPT 21 2016

RCP

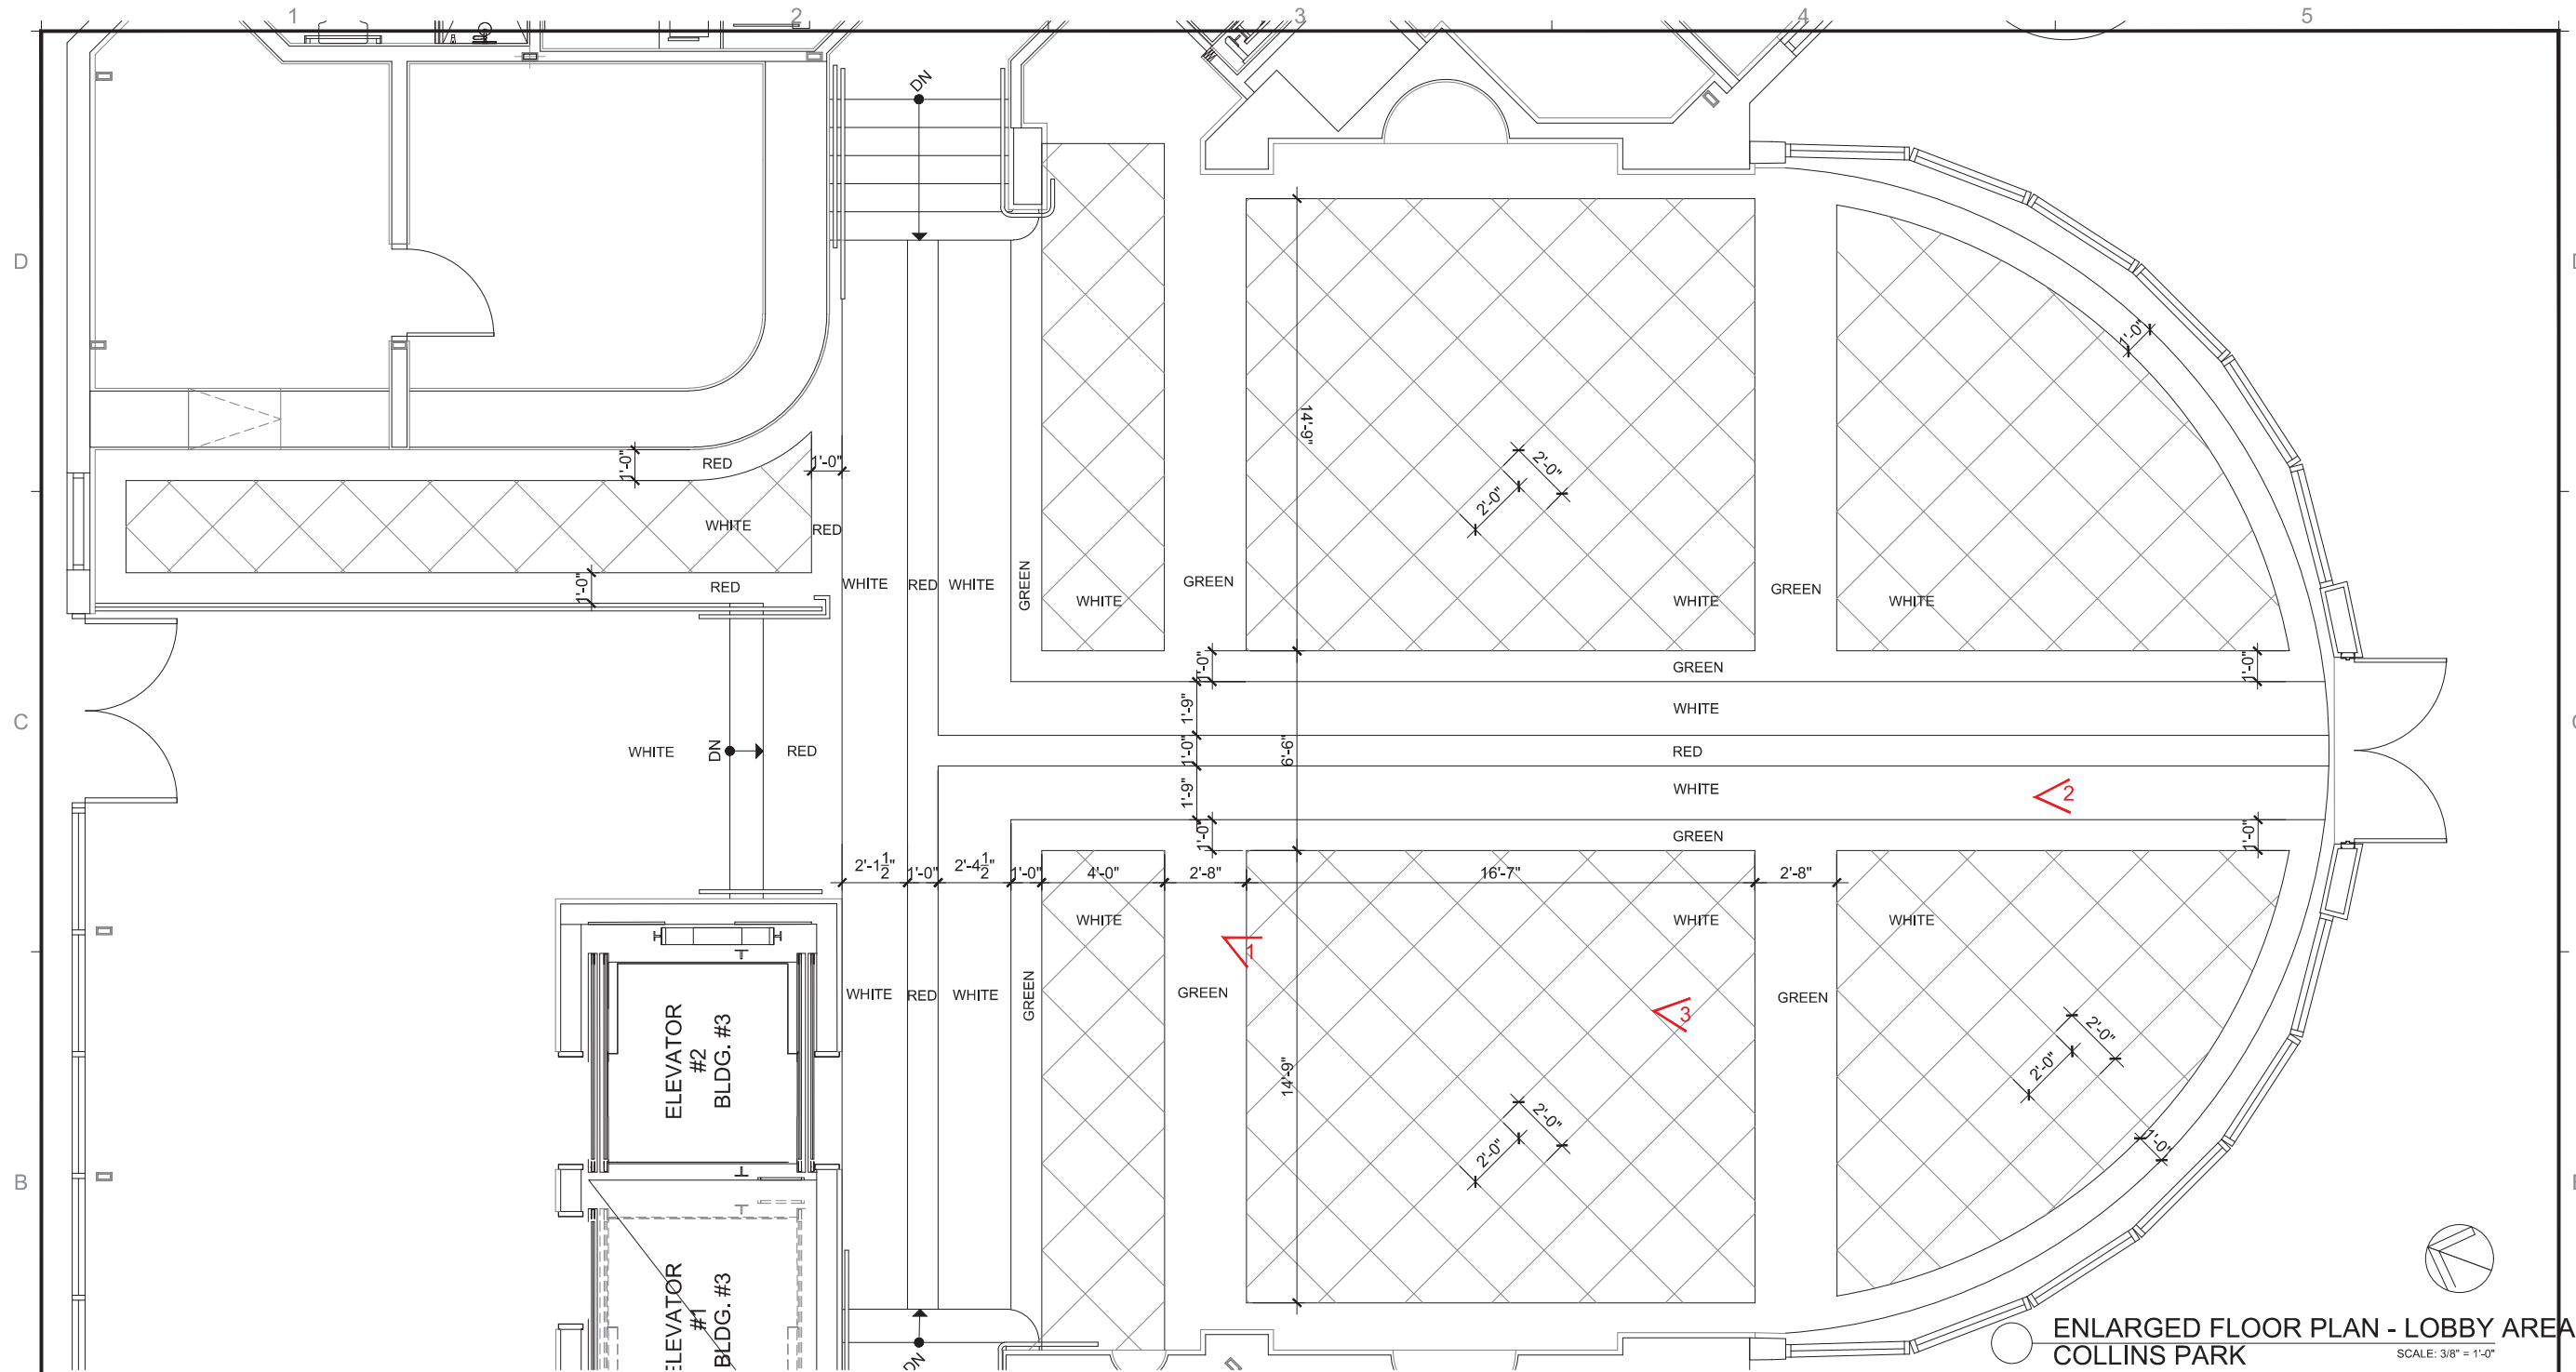

ENLARGED FLOOR PLAN - LOBBY AREA
COLLINS PARK
SCALE: 3/8" = 1'-0"



1 2014 PHOTOGRAPH
TERRAZZO PATTERN



2 1999 PHOTOGRAPH
TERRAZZO PATTERN



3 2014 PHOTOGRAPH
TERRAZZO PATTERN

REVISIONS / SUBMISSIONS	
10	

1227

ALL DRAWINGS AND WRITTEN MATERIAL APPEARING HEREIN
CONSTITUTE THE ORIGINAL AND UNPUBLISHED WORK OF KOB
KARP, INC. AND MAY NOT BE REPRODUCED, COPIED, OR DISCLOSED
WITHOUT THE EXPRESS WRITTEN CONSENT OF KOB KARP
ARCHITECTURE & INTERIOR DESIGN, INC. (C) 2016

COLLINS PARK HOTEL

2000 PARK AVENUE
MIAMI BEACH, FLORIDA

TERRAZZO PLAN

COLLINS PARK


COLLINS
PARK
HOTEL

KOBI KARP
Lic. # AR0012578

ARCHITECTURE
INTERIOR DESIGN
PLANNING

AIA ASID NCARB
2915 Biscayne Boulevard
Miami, Florida 33137
O: 305.573.1818
F: 305.573.3766

WWW.KOBKARP.COM

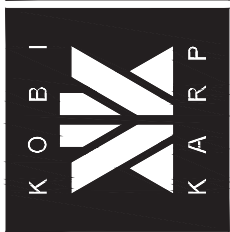

DRAWN BY:
CHECKED BY: KKAID
DATE: SEPT 21 2016

TERRAZZO

1227

ALL DRAWINGS AND WRITTEN MATERIAL APPEARING HEREIN CONSTITUTE THE ORIGINAL AND UNPUBLISHED WORK OF KOB KARP, INC. AND MAY NOT BE REPRODUCED, COPIED, OR DISCLOSED WITHOUT THE EXPRESS WRITTEN CONSENT OF KOB KARP ARCHITECTURE & INTERIOR DESIGN, INC. (C) 2016

COLLINS PARK HOTEL

2000 PARK AVENUE
MIAMI BEACH, FLORIDA

MATERIAL BOARD

COLLINS PARK

COLLINS PARK HOTEL

ARCHITECTURE
INTERIOR DESIGN
PLANNING

AIA ASID NCARB

2915 Biscayne Boulevard
Miami, Florida 33137
O: 305.573.1818
F: 305.573.3766
WWW.KOBKARP.COM

K O B I
K A R P

DRAWN BY:

CHECKED BY: KKAID

DATE: SEPT 21 2016

MATERIAL

1

2

3

4

5

D

C

B

A

Calm
OC-22

Ice Mist
OC-67

OFF WHITE TRIM

WHITE WALLS

CROSS CUT
TRAVERTINE
FILED



JERUSALEM
STONE


RECEPTION DESK & WALL STONE



GREEN



WHITE

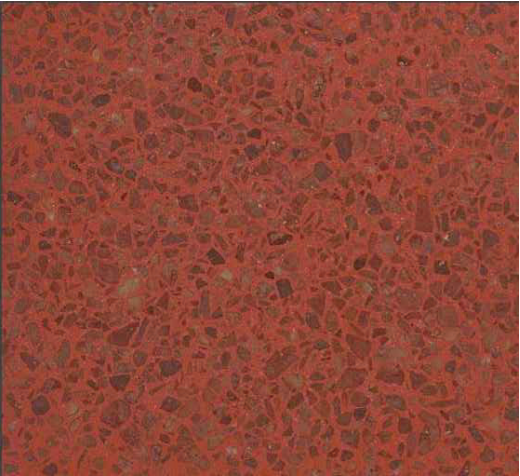


RED


MATERIAL BOARD

EXAMPLE TERRAZZO COLORS




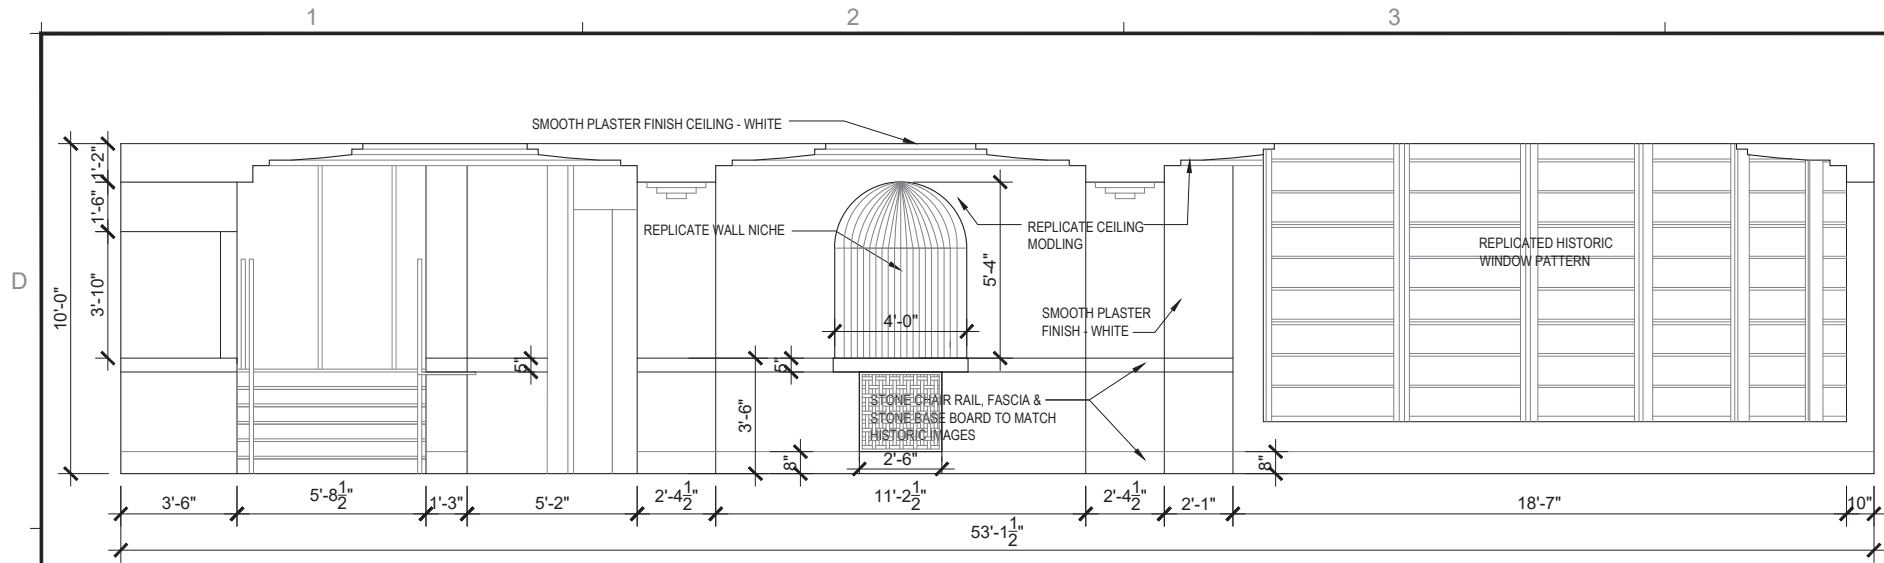


1 ENLARGED ELEVATION
COLLINS PARK SCALE: 3/8" = 1'-0"

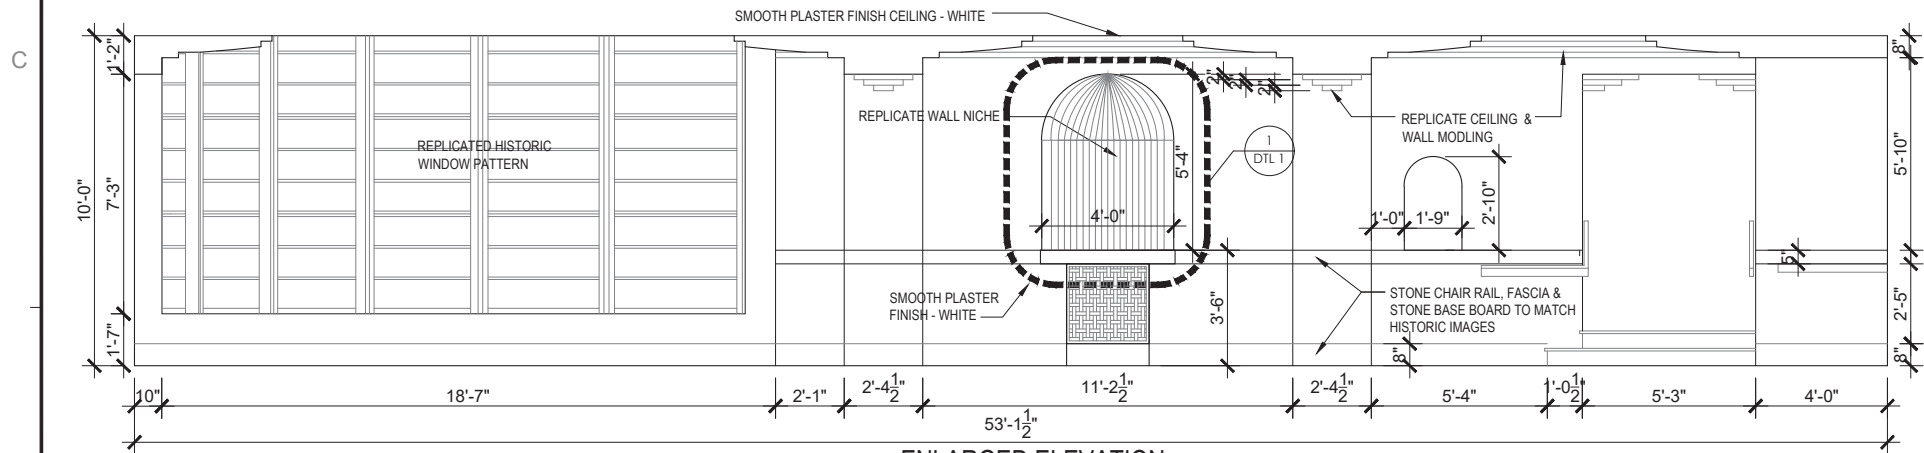


2 ENLARGED ELEVATION
COLLINS PARK SCALE: 3/8" = 1'-0"

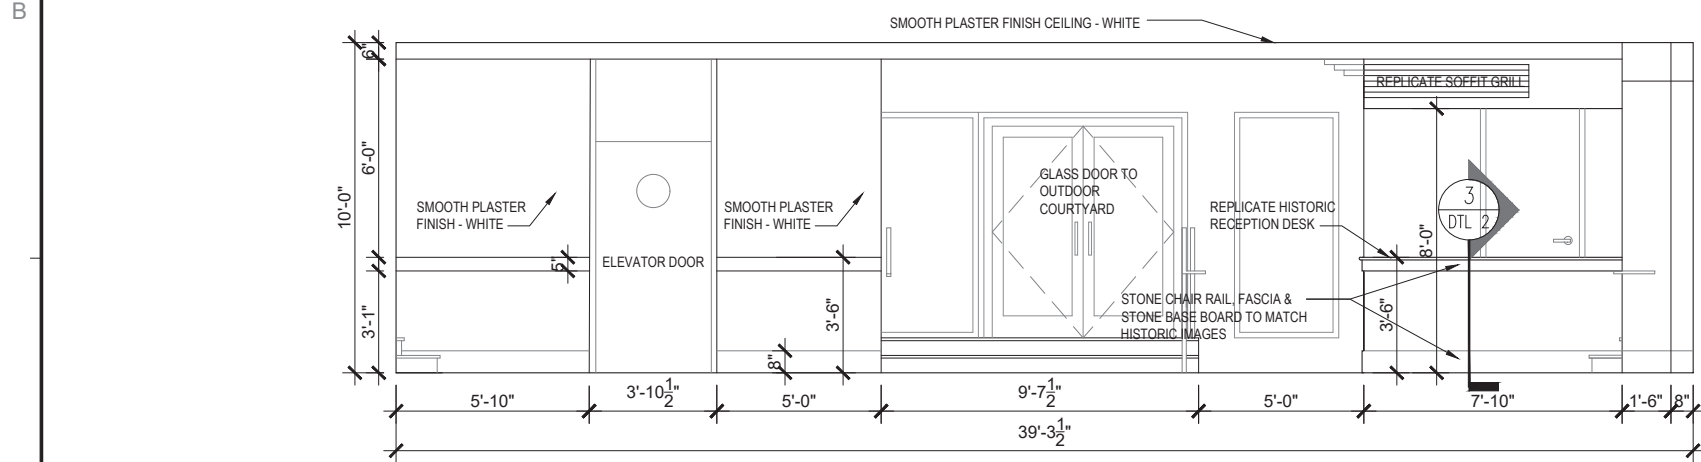

3 ENLARGED ELEVATION
COLLINS PARK SCALE: 3/8" = 1'-0"

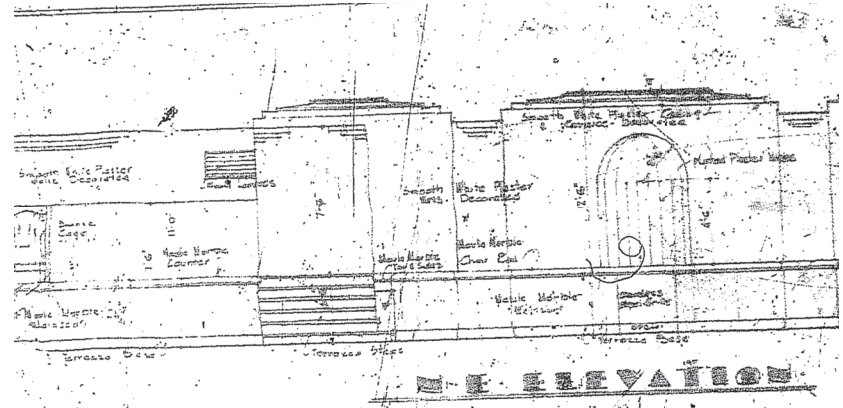

MICROFICHE COLLINS PARK LOBBY ELEVATIONS

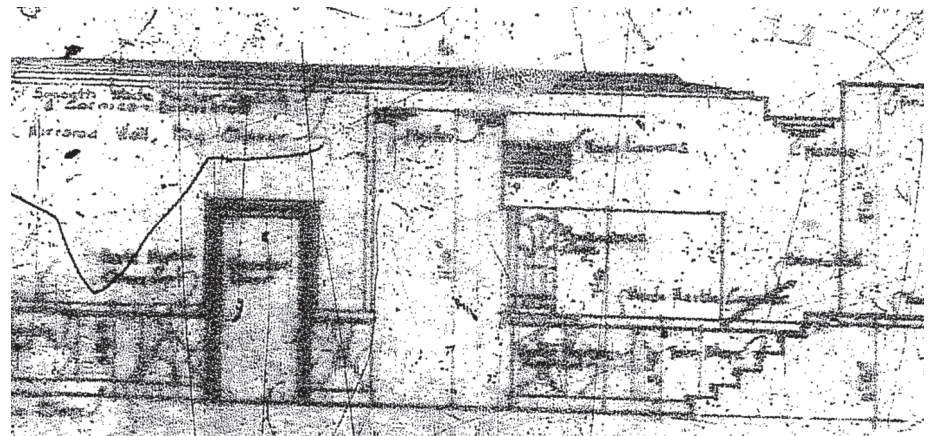

MICROFICHE COLLINS PARK LOBBY ELEVATIONS

ALL FLOORS TO BE
TERRAZZO WITH
PATTERNS & COLORS TO
MATCH EXISTING LAYOUT
AND HISTORICAL IMAGES

ALL CEILINGS AND WALLS
TO HAVE SMOOTH
PLASTER FINISH - WHITE

ALL COLUMNS AND
CROWN MOLDING TO
HAVE SMOOTH PLASTER
FINISH - WHITE

REVISIONS / SUBMISSIONS

1227

ALL DRAWINGS AND WRITTEN MATERIAL APPEARING HEREIN
CONSTITUTE THE ORIGINAL AND UNPUBLISHED WORK OF KOB
KARP AIA, AND MAY NOT BE DUPLICATED, USED, OR DISCLOSED
WITHOUT THE EXPRESS WRITTEN CONSENT OF KOB KARP
ARCHITECTURE & INTERIOR DESIGN, INC. AIA (R) (2016)

COLLINS PARK HOTEL

2000 PARK AVENUE
MIAMI BEACH, FLORIDA

PROPOSED ELEVATIONS

COLLINS PARK

COLLINS
PARK
HOTEL

KOB KARP
Lic. # AR0012578

ARCHITECTURE
INTERIOR DESIGN
PLANNING

AIA ASID NCARB

2915 Biscayne Boulevard
Miami, Florida 33137
O: 305.573.1818
F: 305.573.3766

WWW.KOBKARP.COM


K O B I
K A R P

DRAWN BY:

CHECKED BY: KKAID

DATE: SEPT 21 2016

ELEVS

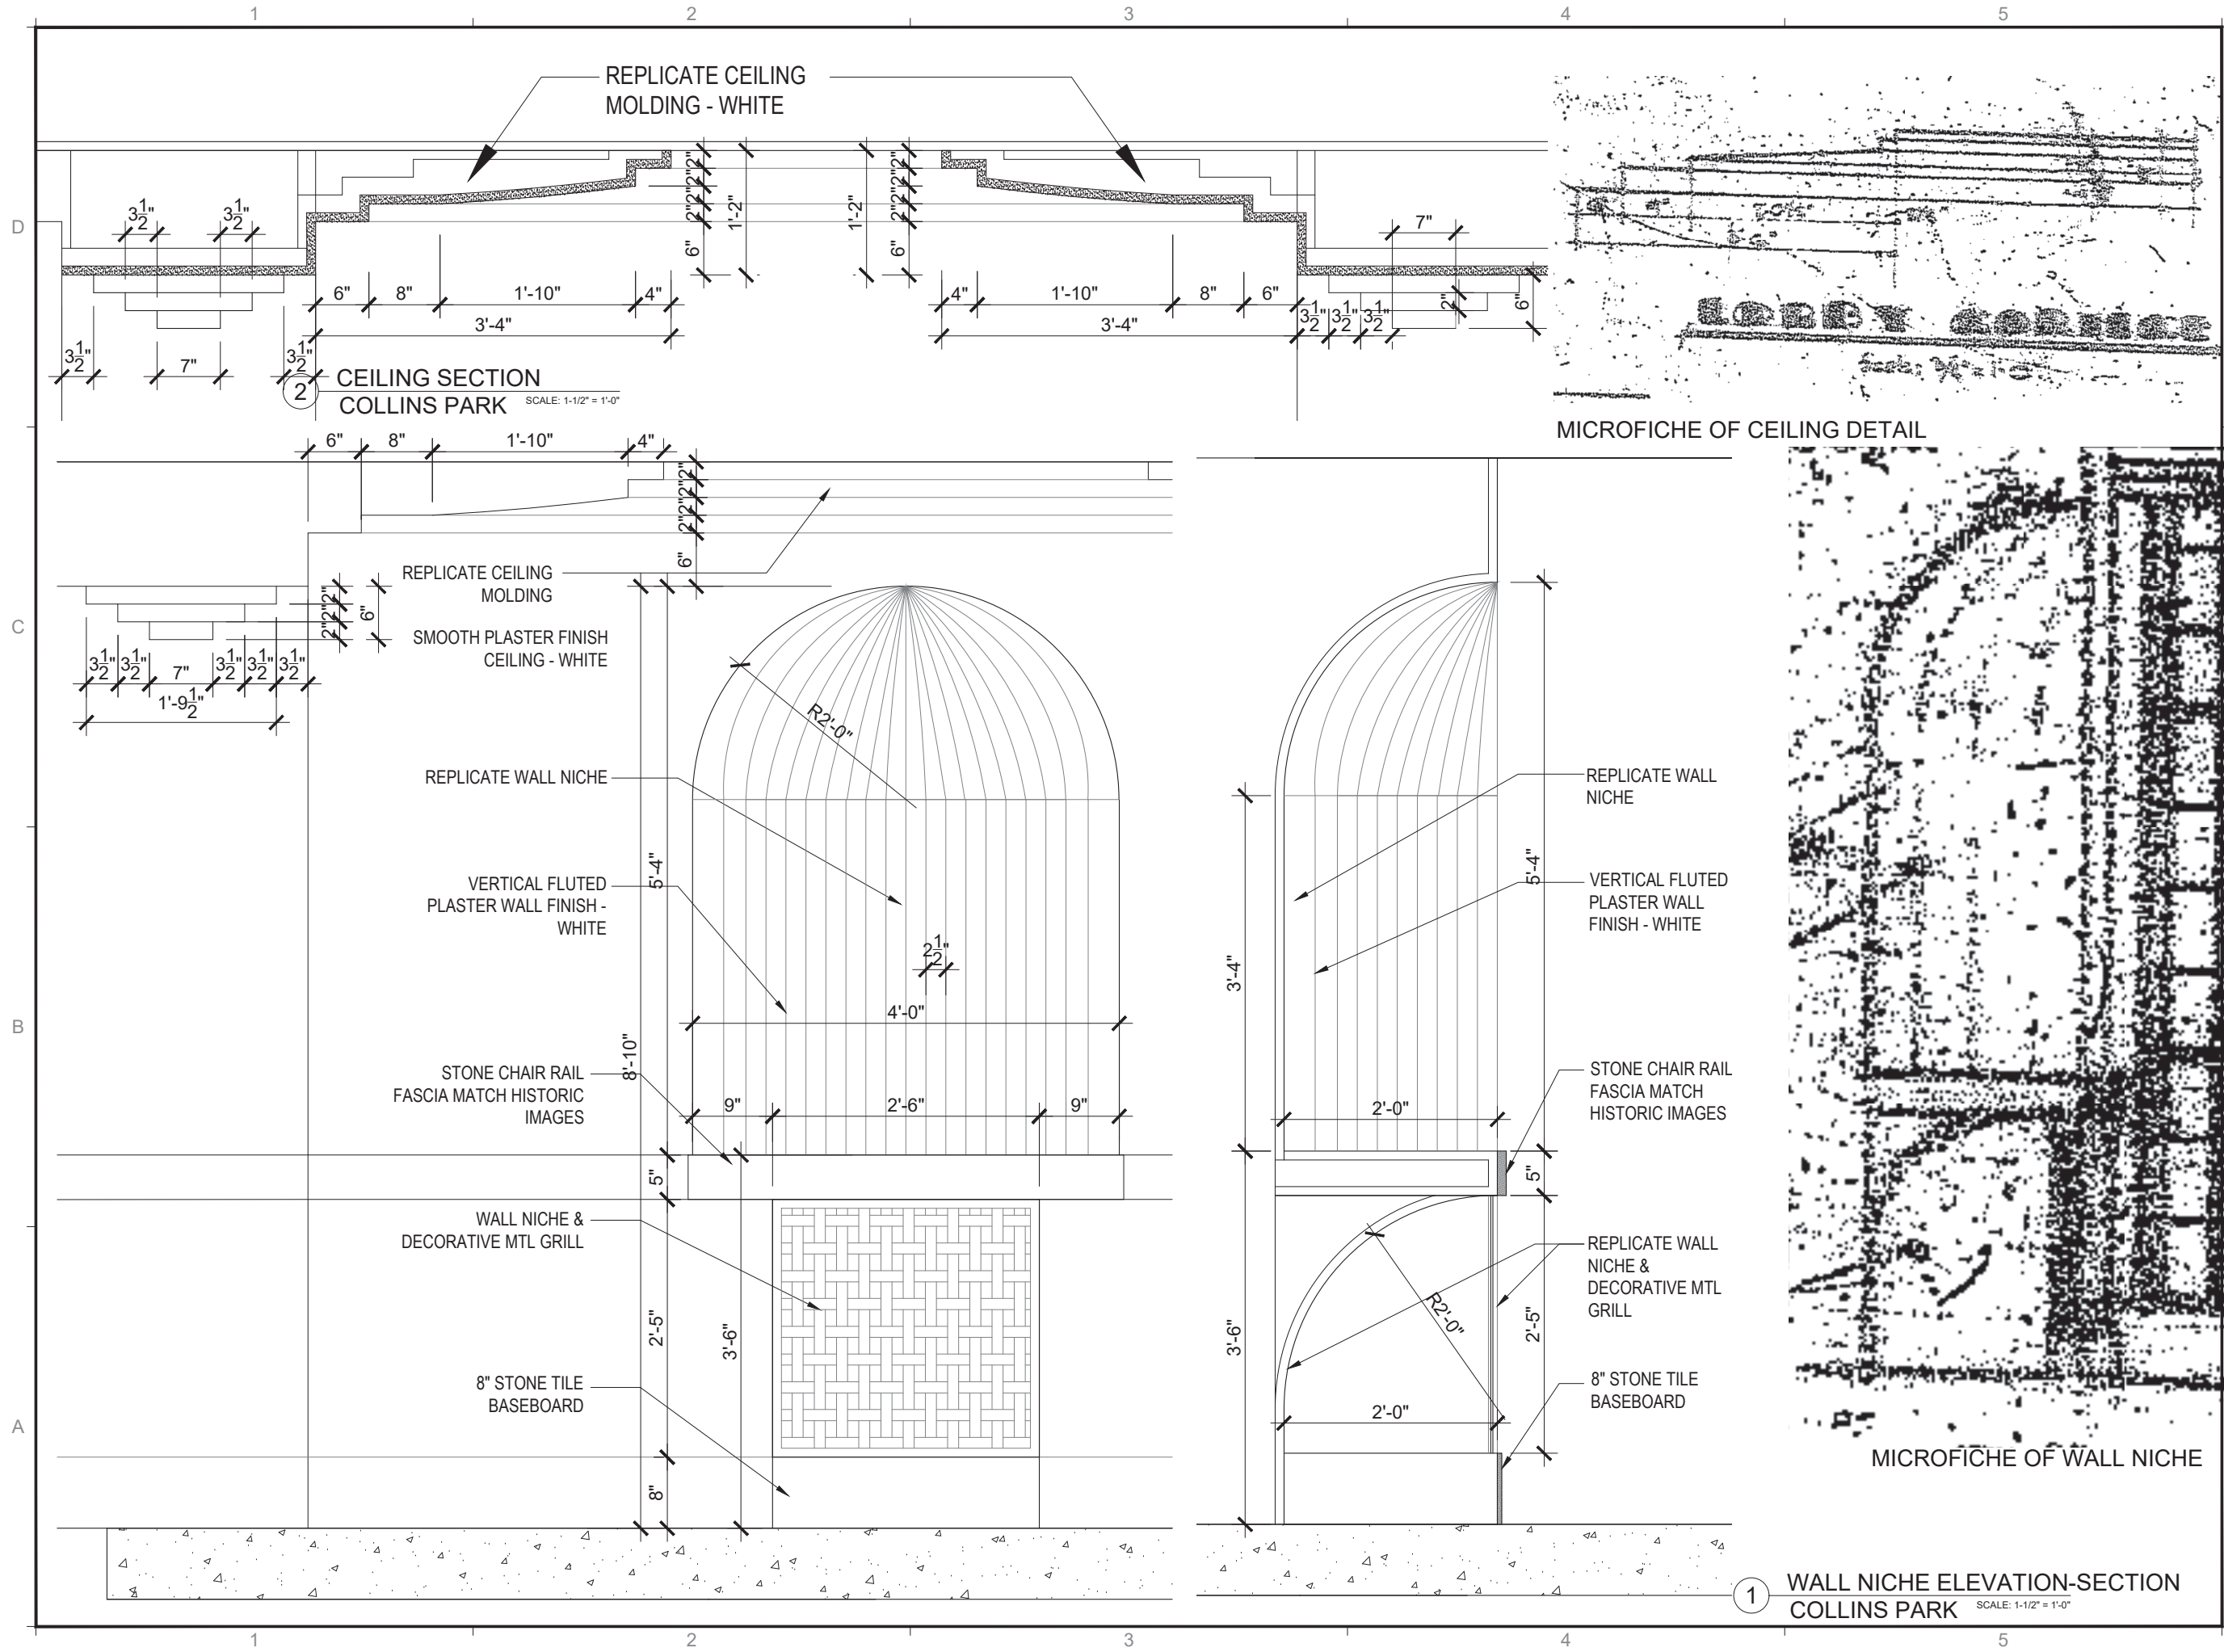

REVISIONS / SUBMISSIONS

1227

ALL DRAWINGS AND WRITTEN MATERIAL APPEARING HEREIN
CONSTITUTE THE ORIGINAL AND UNPUBLISHED WORK OF KOB
KARP AIA, AND MAY NOT BE DUPLICATED, USED, OR DISCLOSED
WITHOUT THE EXPRESS WRITTEN CONSENT OF KOB KARP
ARCHITECTURE & INTERIOR DESIGN, INC. AIA (© 2016)

COLLINS PARK HOTEL

2000 PARK AVENUE
MIAMI BEACH, FLORIDA

PROPOSED DETAILS

COLLINS PARK

COLLINS
PARK
HOTEL



KOB I
KARP

ARCHITECTURE
INTERIOR DESIGN
PLANNING
AIA ASID NCARB
2915 Biscayne Boulevard
Miami, Florida 33137
O: 305.573.1818
F: 305.573.3766
WWW.KOBKARP.COM




DRAWN BY:
CHECKED BY: KKAID
DATE: SEPT 21 2016

DTL 1

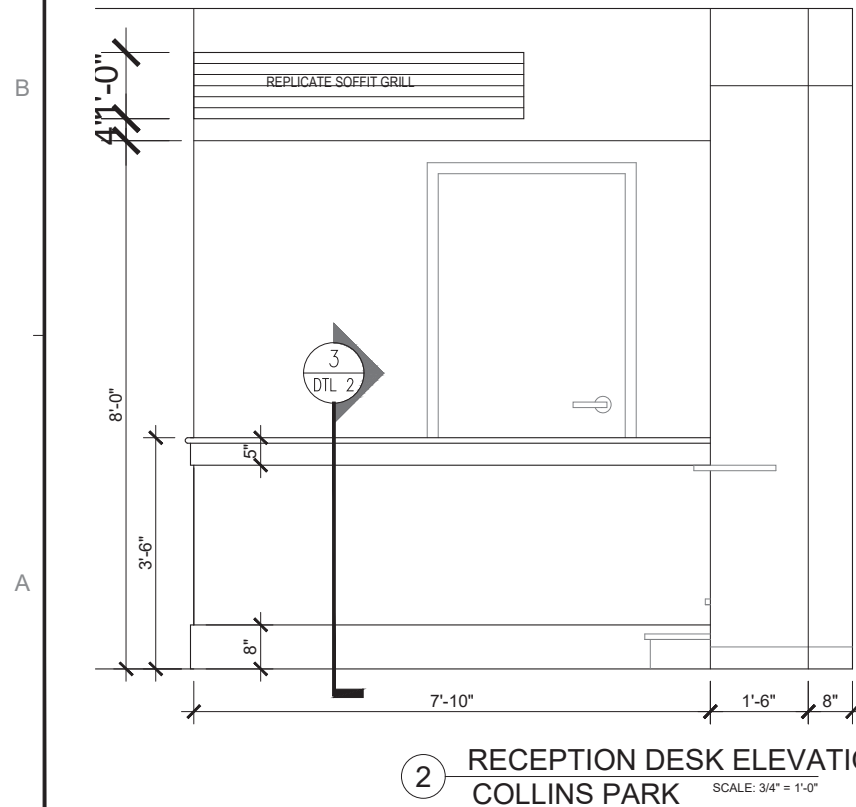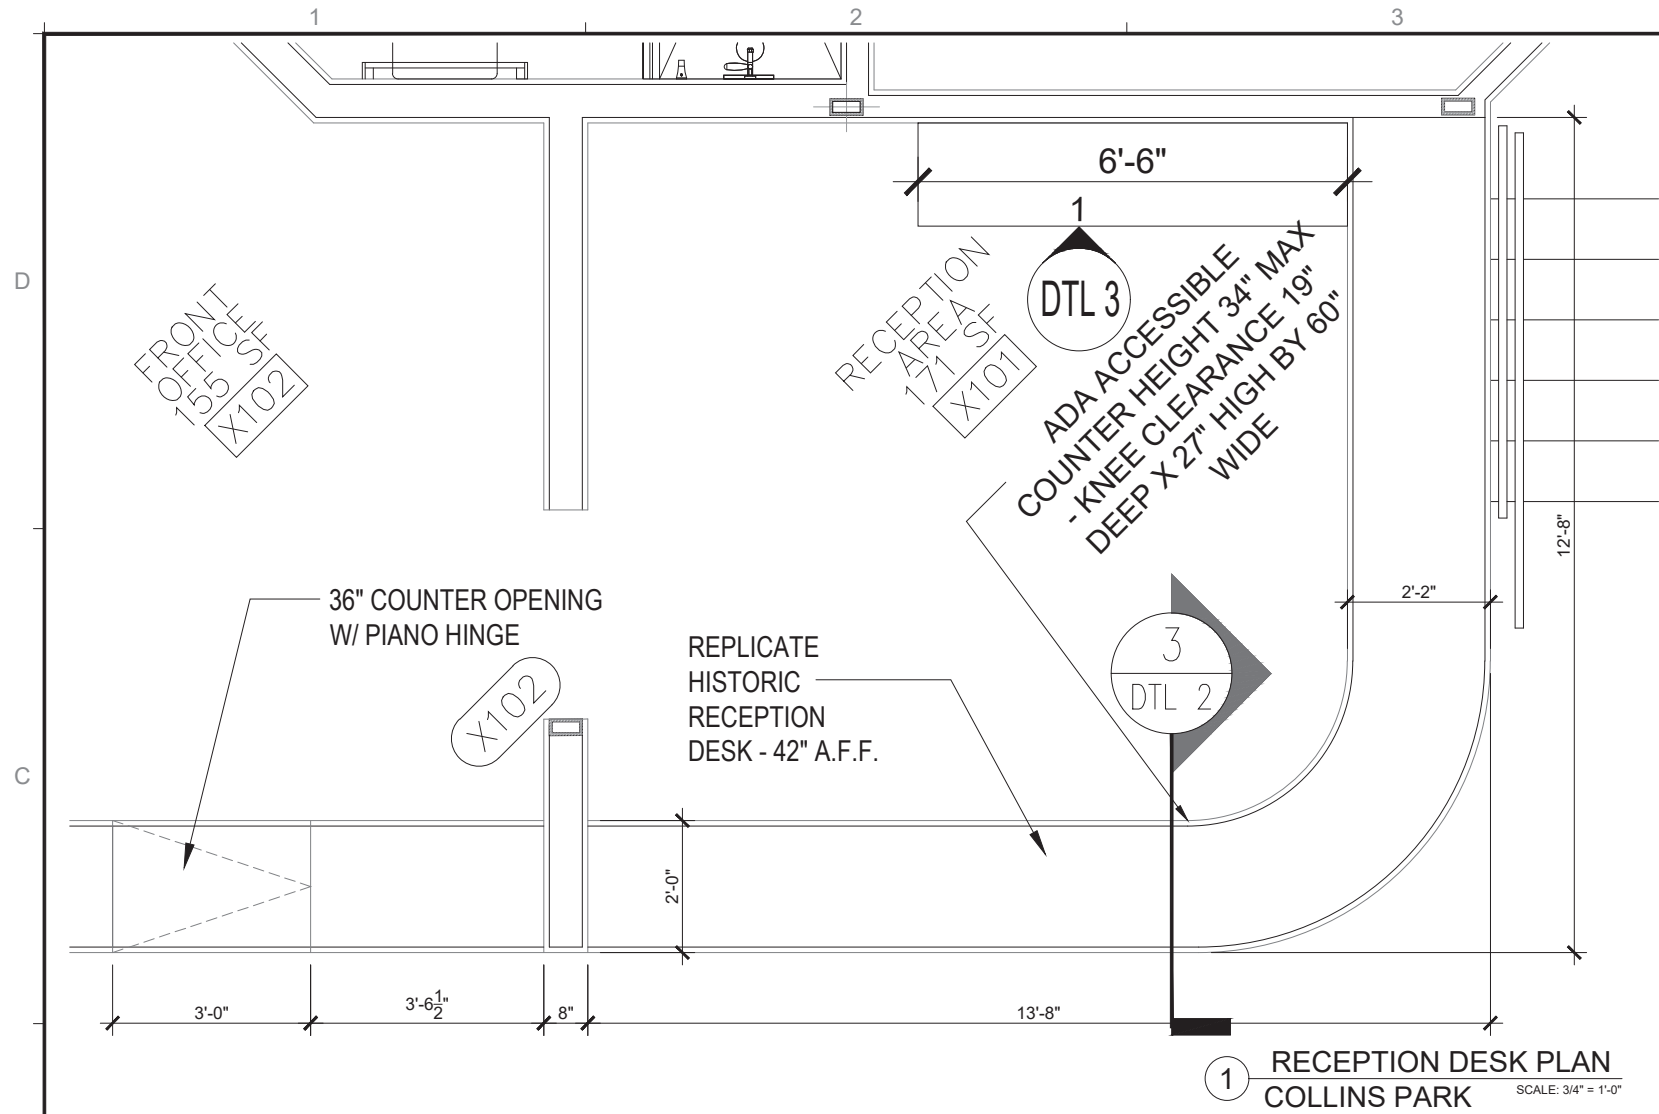

1999 PHOTO OF RECEPTION DESK

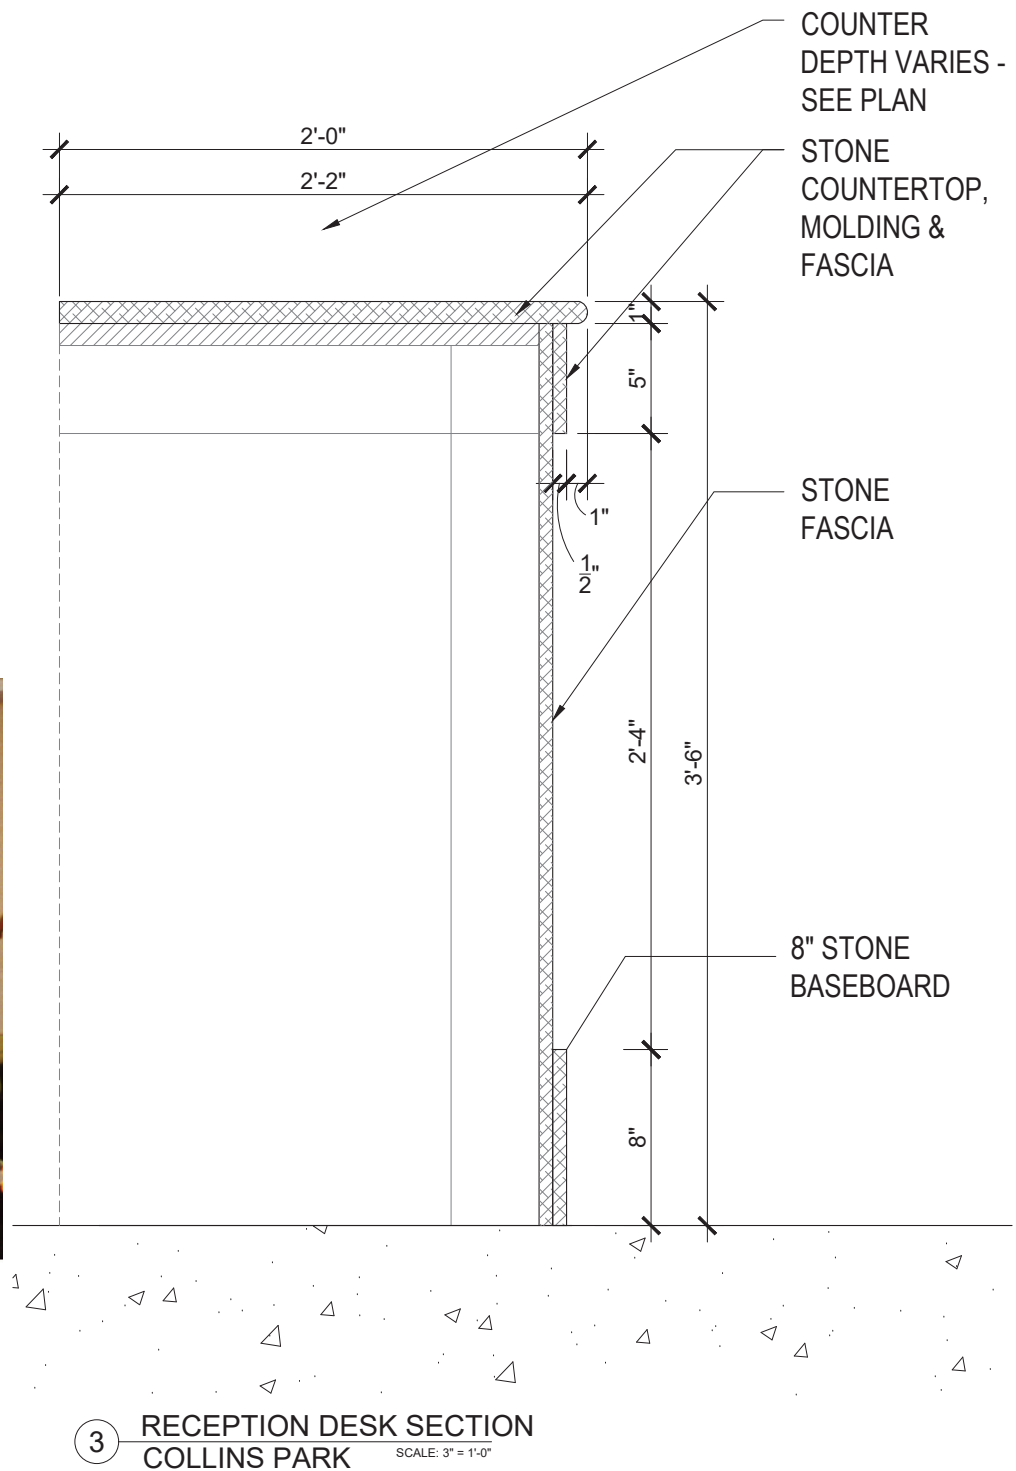

REVISIONS / SUBMISSIONS

1227

ALL DRAWINGS AND WRITTEN MATERIAL APPEARING HEREIN
CONSTITUTE THE ORIGINAL AND UNPUBLISHED WORK OF KOB
KARP, AIA, AND MAY NOT BE DUPLICATED, USED, OR DISCLOSED
WITHOUT THE EXPRESS WRITTEN CONSENT OF KOB KARP
ARCHITECTURE & INTERIOR DESIGN, INC. AIA (©) 2016

COLLINS PARK HOTEL

2000 PARK AVENUE
MIAMI BEACH, FLORIDA

PROPOSED DETAILS

COLLINS PARK

COLLINS
PARK
HOTEL

KOB KARP
Lic. # AR0012578

ARCHITECTURE
INTERIOR DESIGN
PLANNING

AIA ASID NCARB

2915 Brickyard Boulevard
Miami, Florida 33137
O: 305.573.1818
F: 305.573.3766

WWW.KOBKARP.COM




DRAWN BY:

CHECKED BY: KKAID


DATE: SEPT 21 2016

DTL 2

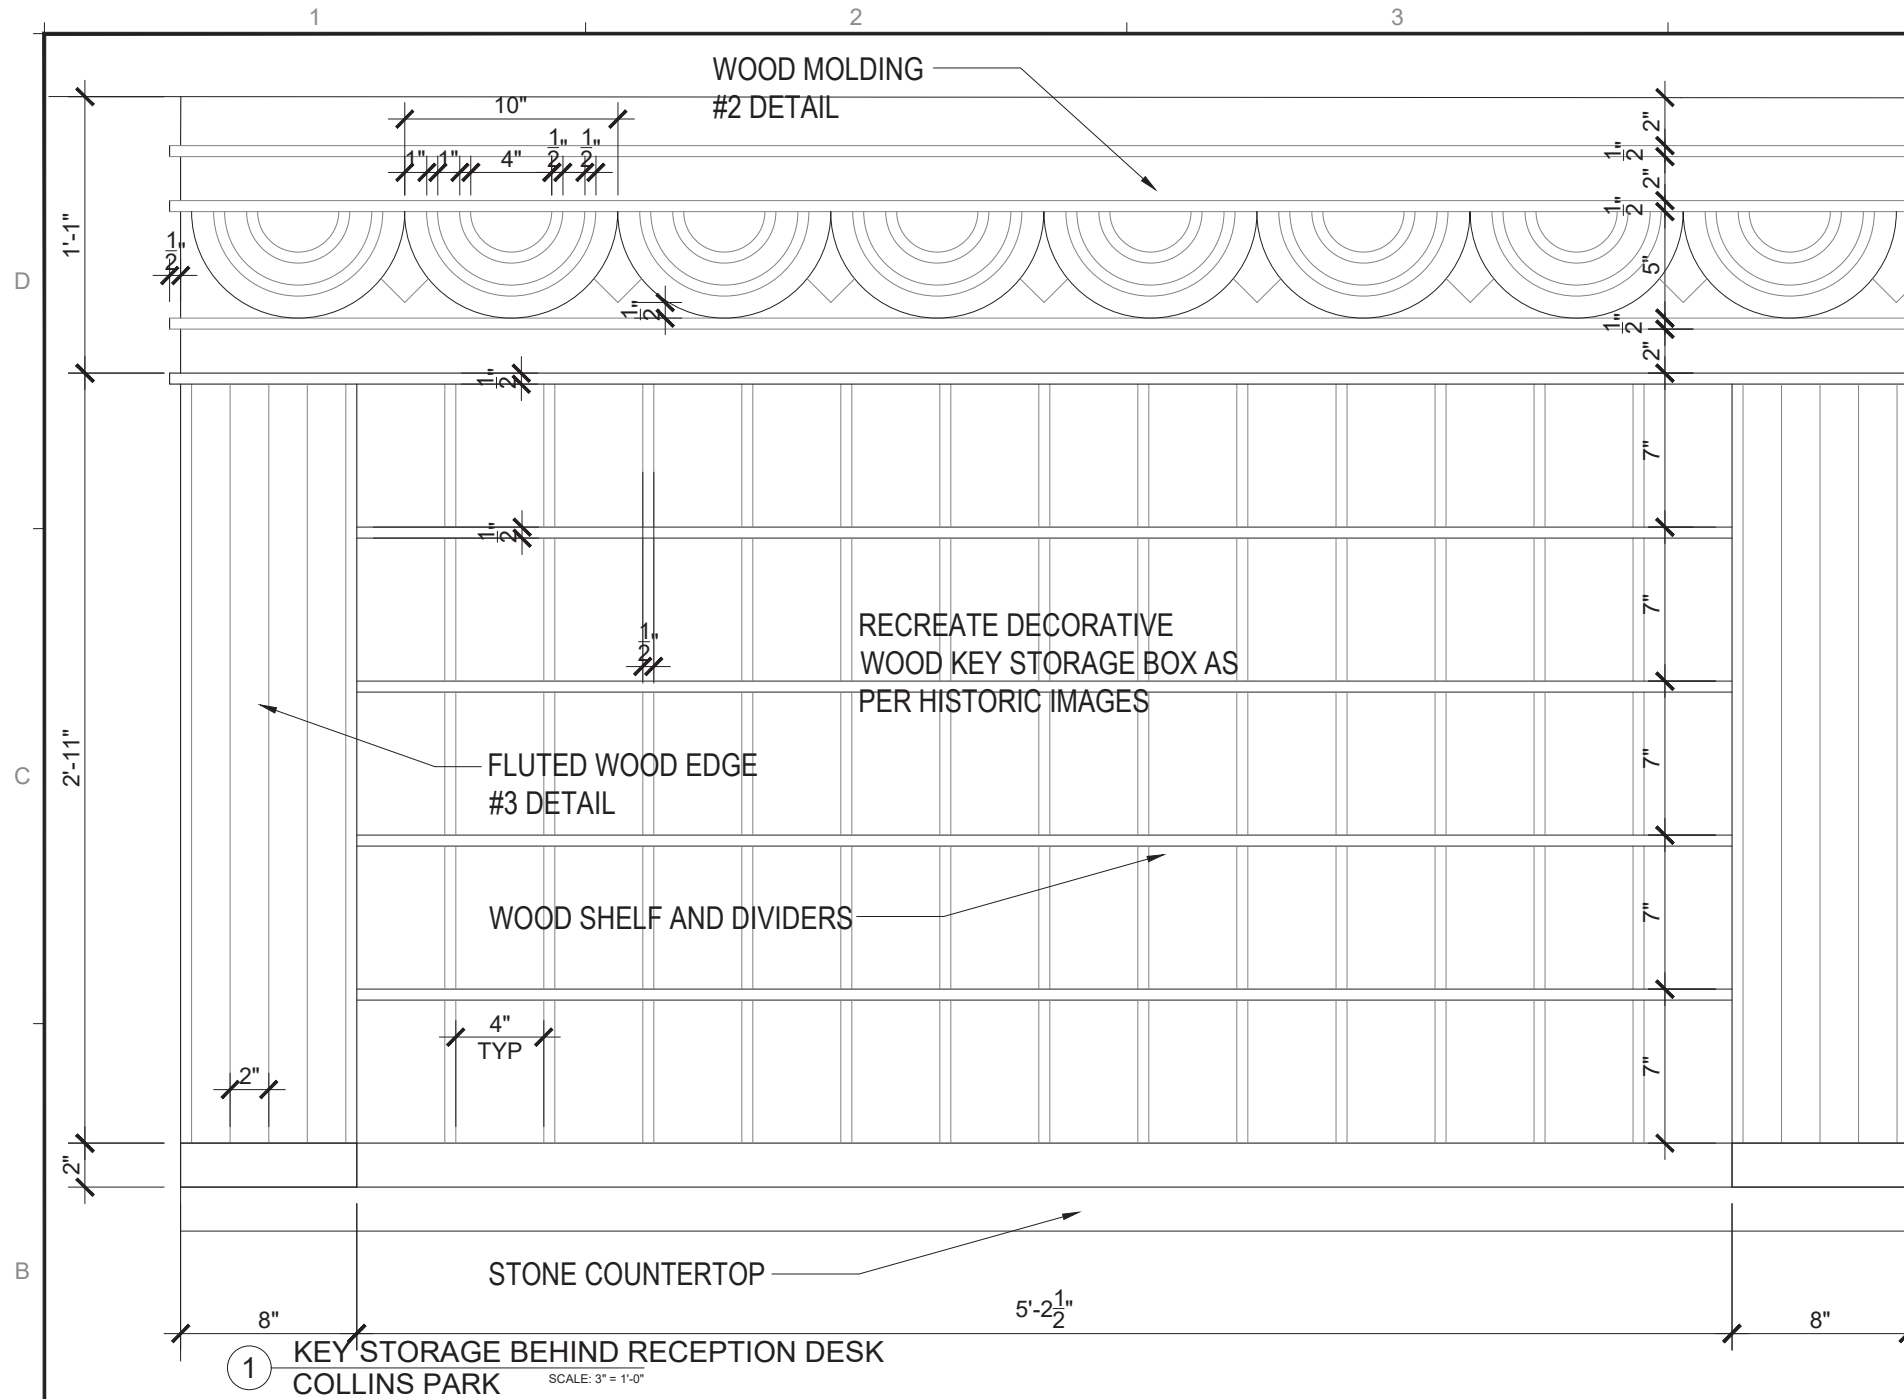


1 KEY STORAGE BEHIND RECEPTION DESK
COLLINS PARK

SCALE: 3" = 1'-0"

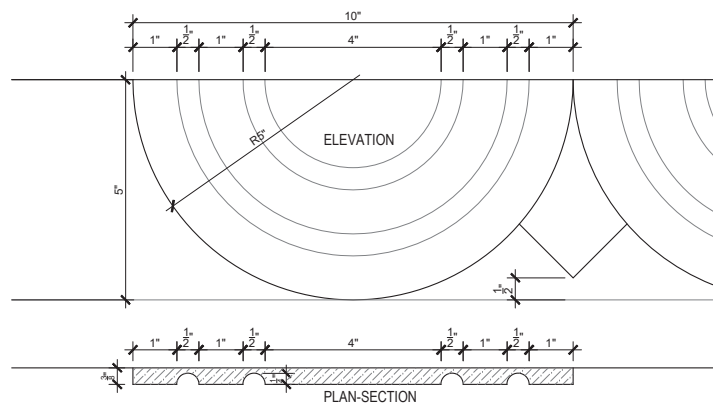

2 WOOD DETAIL @ MAIL KEY HOLDER
COLLINS PARK

SCALE: 6" = 1'-0"

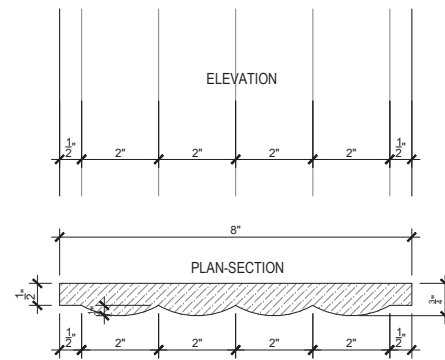


3 WOOD DETAIL @ MAIL KEY HOLDER
COLLINS PARK

SCALE: 6" = 1'-0"



1999 PHOTO OF KEY HOLDER

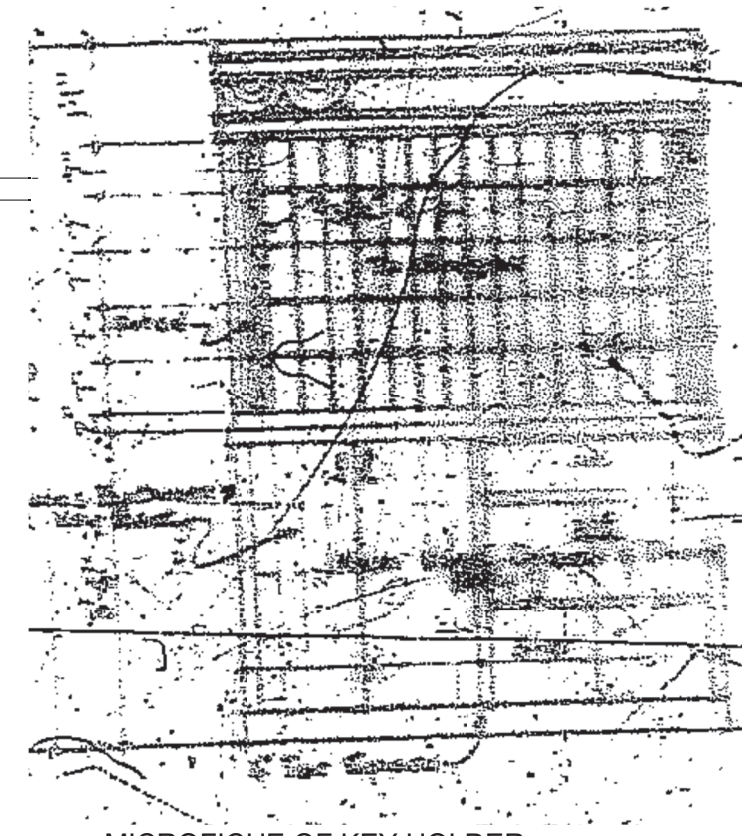

MICROFICHE OF KEY HOLDER

REVISIONS / SUBMISSIONS

1227

ALL DRAWINGS AND WRITTEN MATERIAL APPEARING HEREIN
CONSTITUTE THE ORIGINAL AND UNPUBLISHED WORK OF KOB
KARP AIA, AND MAY NOT BE DUPLICATED, USED, OR DISCLOSED
WITHOUT THE EXPRESS WRITTEN CONSENT OF KOB KARP
ARCHITECTURE & INTERIOR DESIGN, INC. AIA (© 2016)

COLLINS PARK HOTEL

2000 PARK AVENUE
MIAMI BEACH, FLORIDA

PROPOSED DETAILS

COLLINS PARK

COLLINS
PARK
HOTEL


KOB KARP
Lic. # AR0012578

ARCHITECTURE
INTERIOR DESIGN
PLANNING

AIA ASID NCARB

2915 Biscayne Boulevard
Miami, Florida 33137
O: 305.573.1818
F: 305.573.3766

WWW.KOBKARP.COM

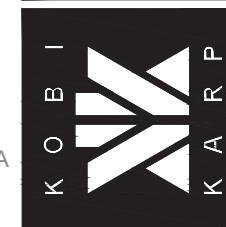

DRAWN BY:
CHECKED BY: KKAID
DATE: SEPT 21 2016

DTL 3