



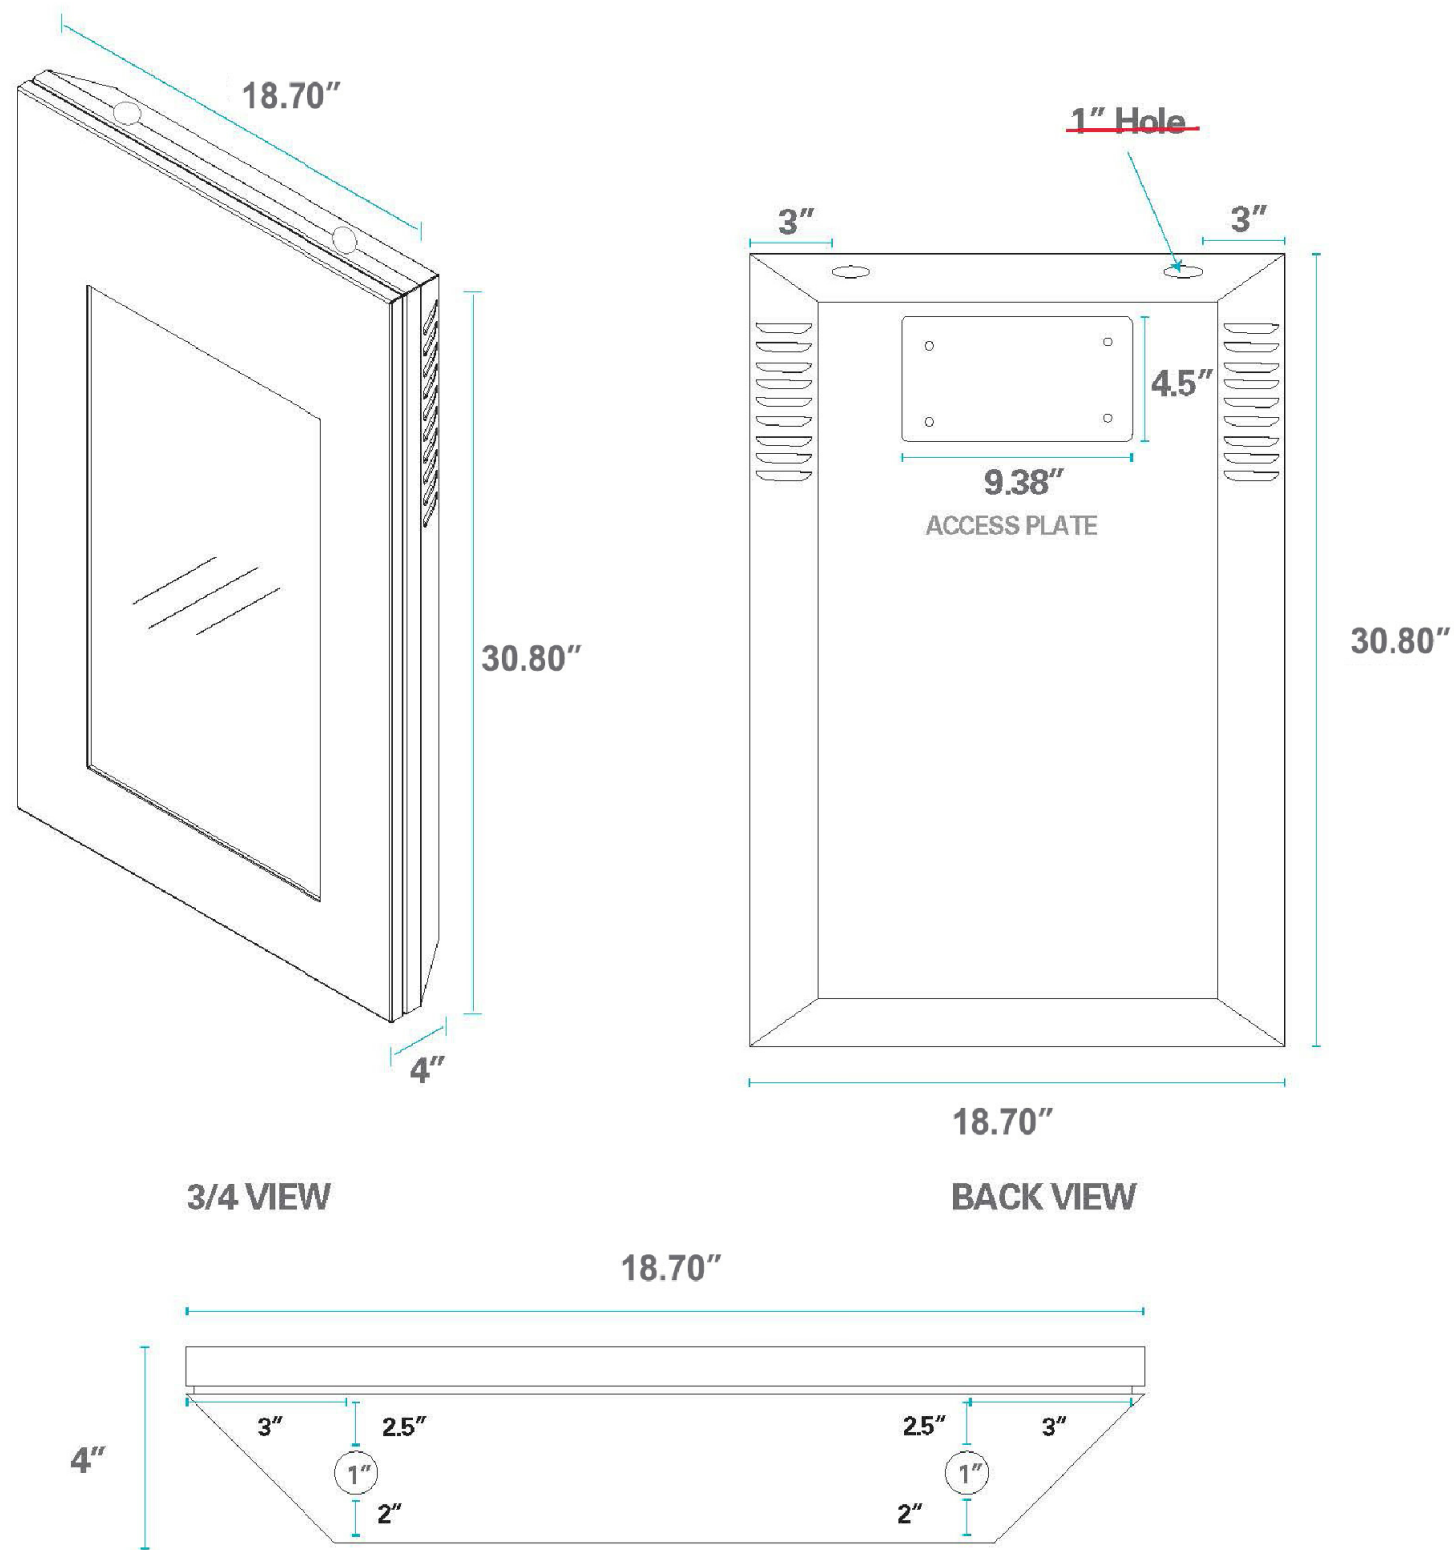

1 DETAILS- DIGITAL MENU BOX
SCALE: N.T.S.

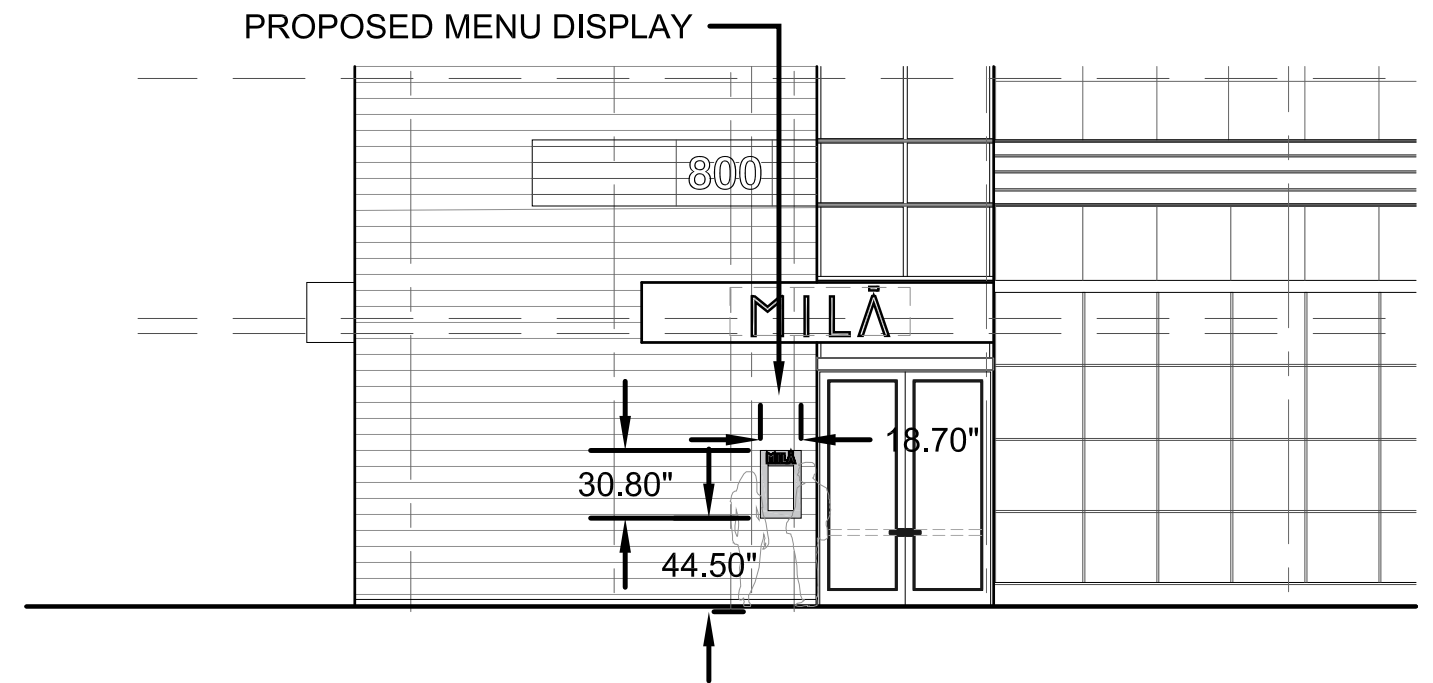


3 DETAILS- MENU DISPLAY ELEVATION
SCALE: 1/8"=1'-0"




2 DETAILS- MENU DISPLAY PERSPECTIVE
SCALE: N.T.S.


RENDERING BACKGROUND
COURTESY OF TOUZET STUDIO

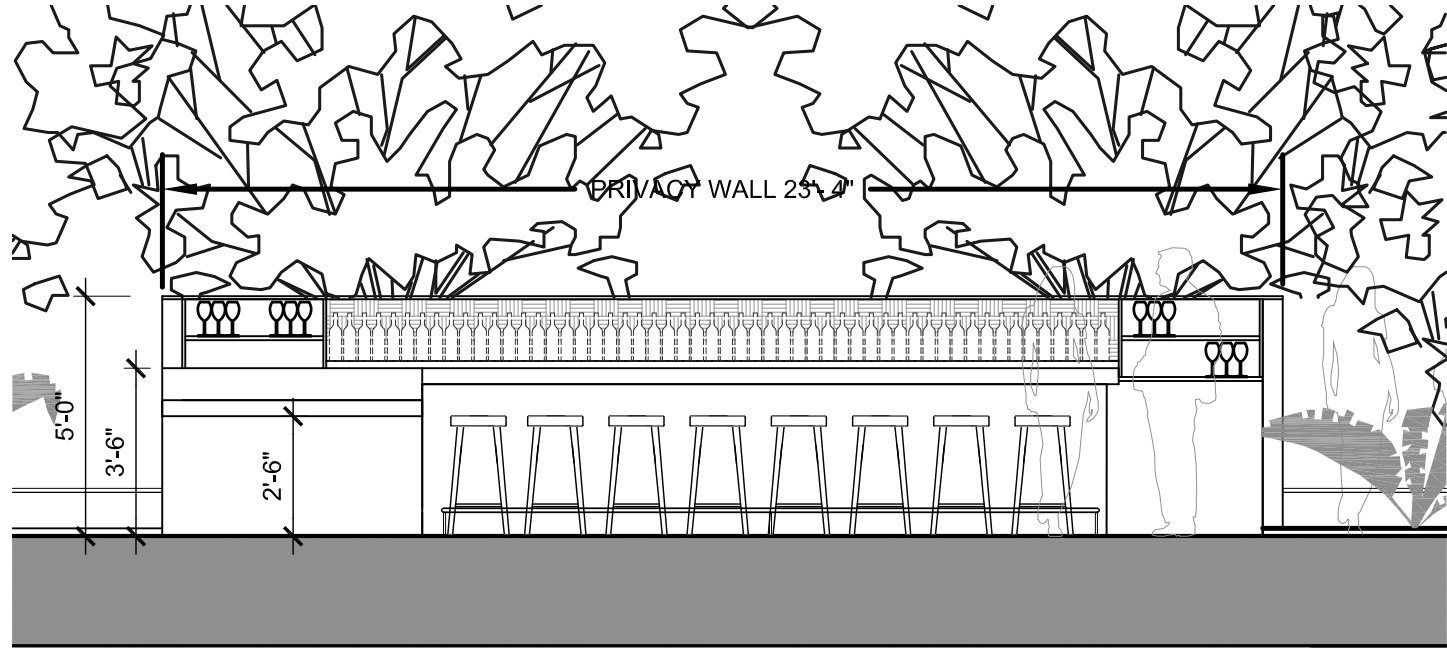


2 OUTDOOR BAR - DETAIL FRONT ELEVATION
SCALE: 1/4"=1'-0"

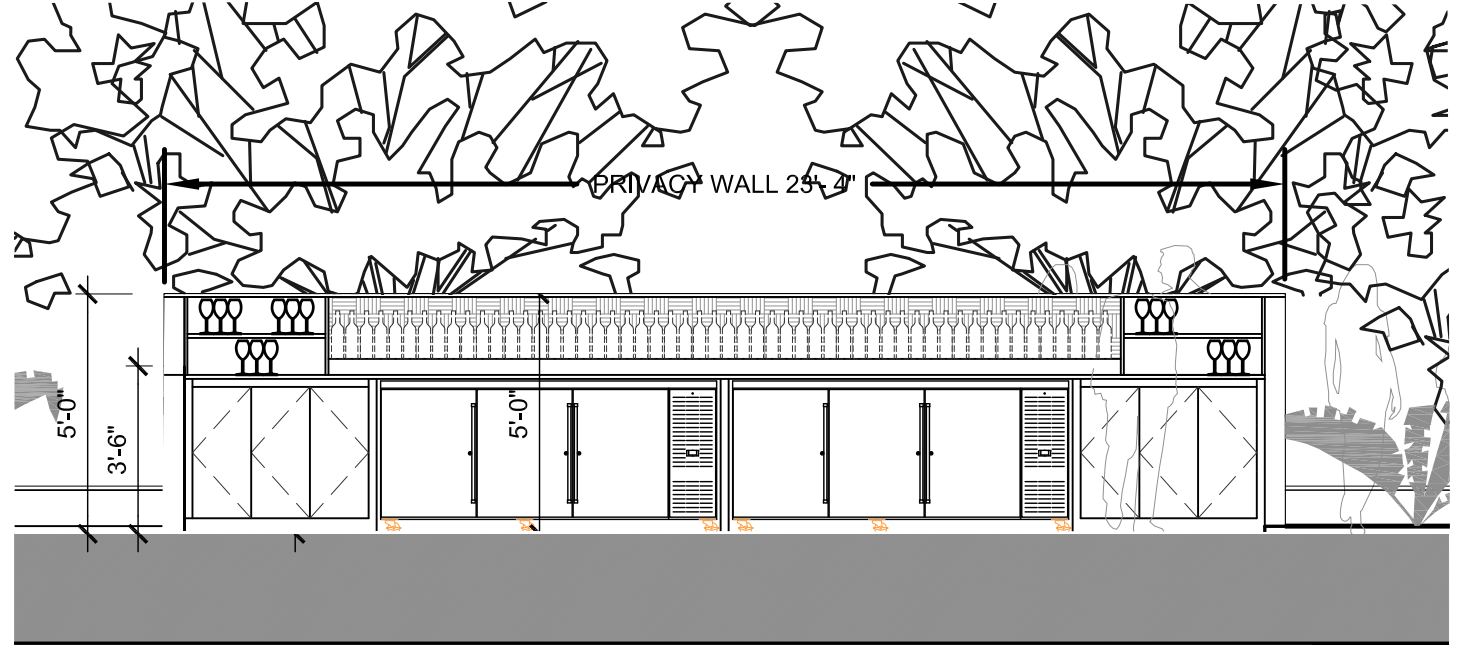



4 OUTDOOR BAR - DETAIL BACK ELEVATION
SCALE: 1/4"=1'-0"

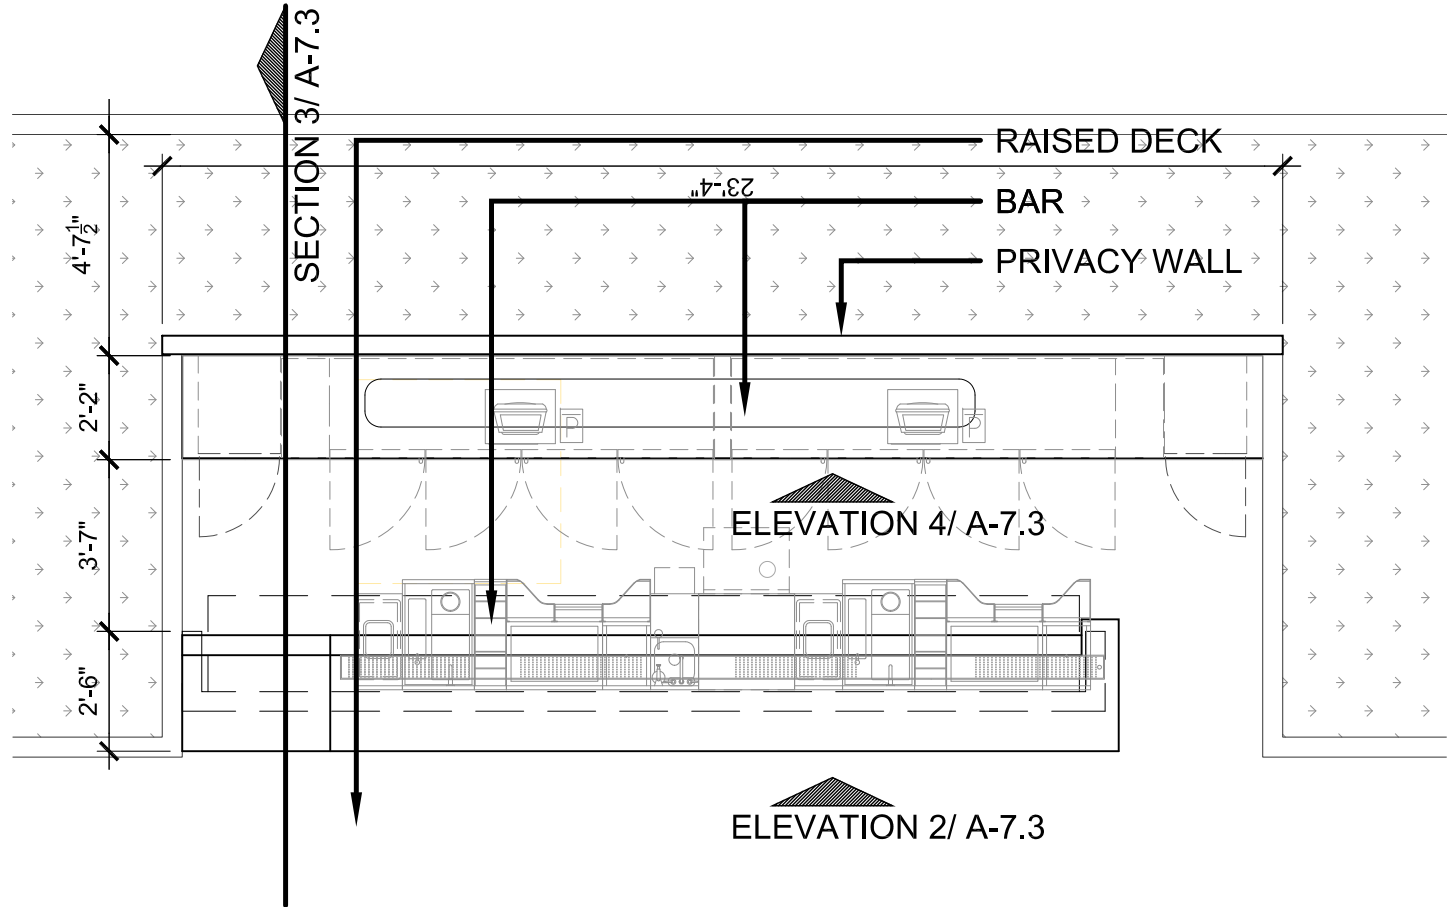

1 OUTDOOR BAR - DETAIL PLAN
SCALE: 1/4"=1'-0"

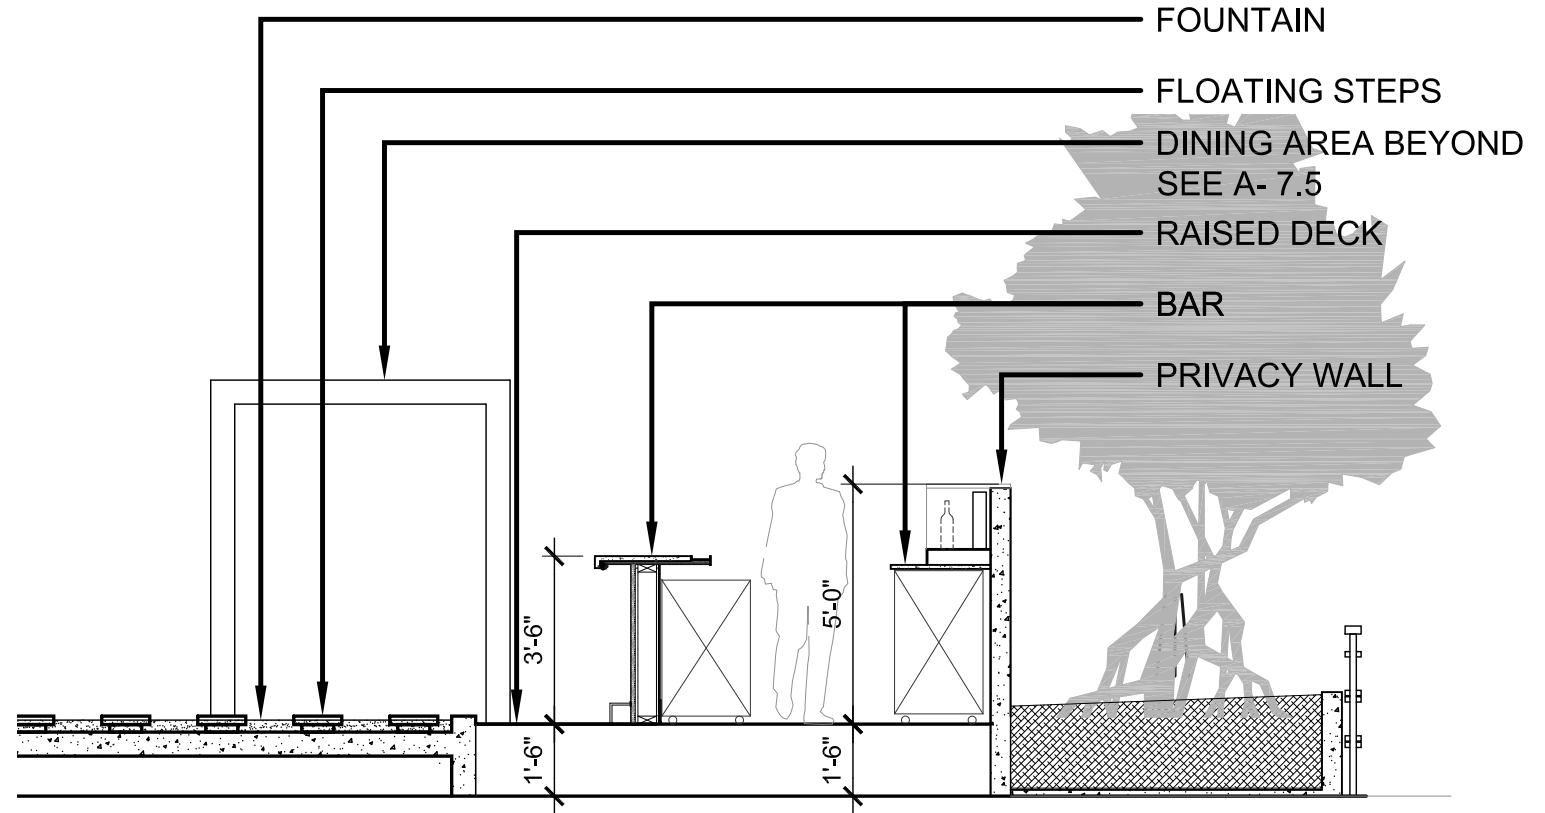

3 OUTDOOR BAR - DETAIL SECTION
SCALE: 1/4"=1'-0"

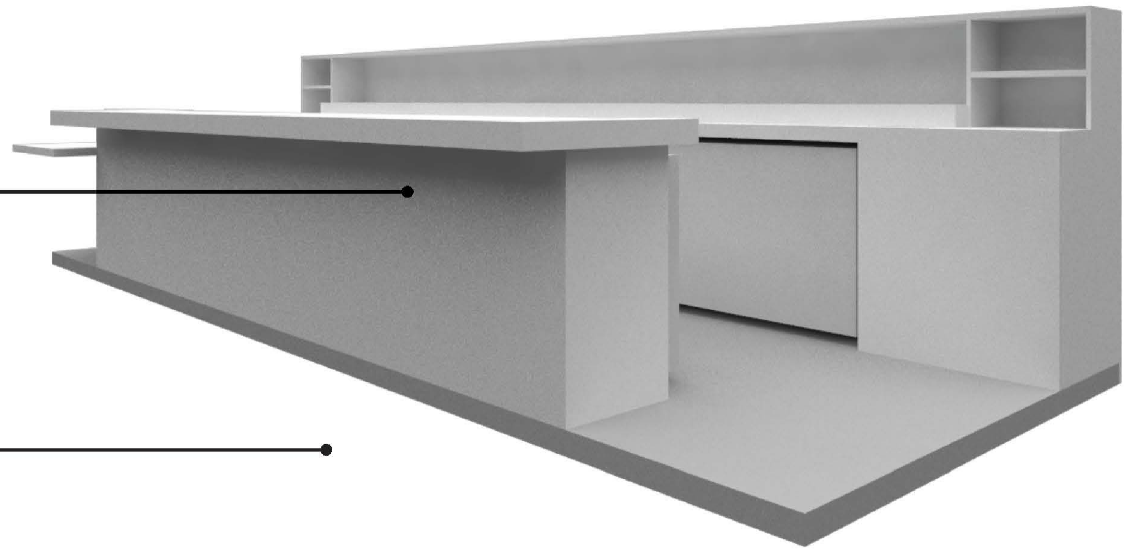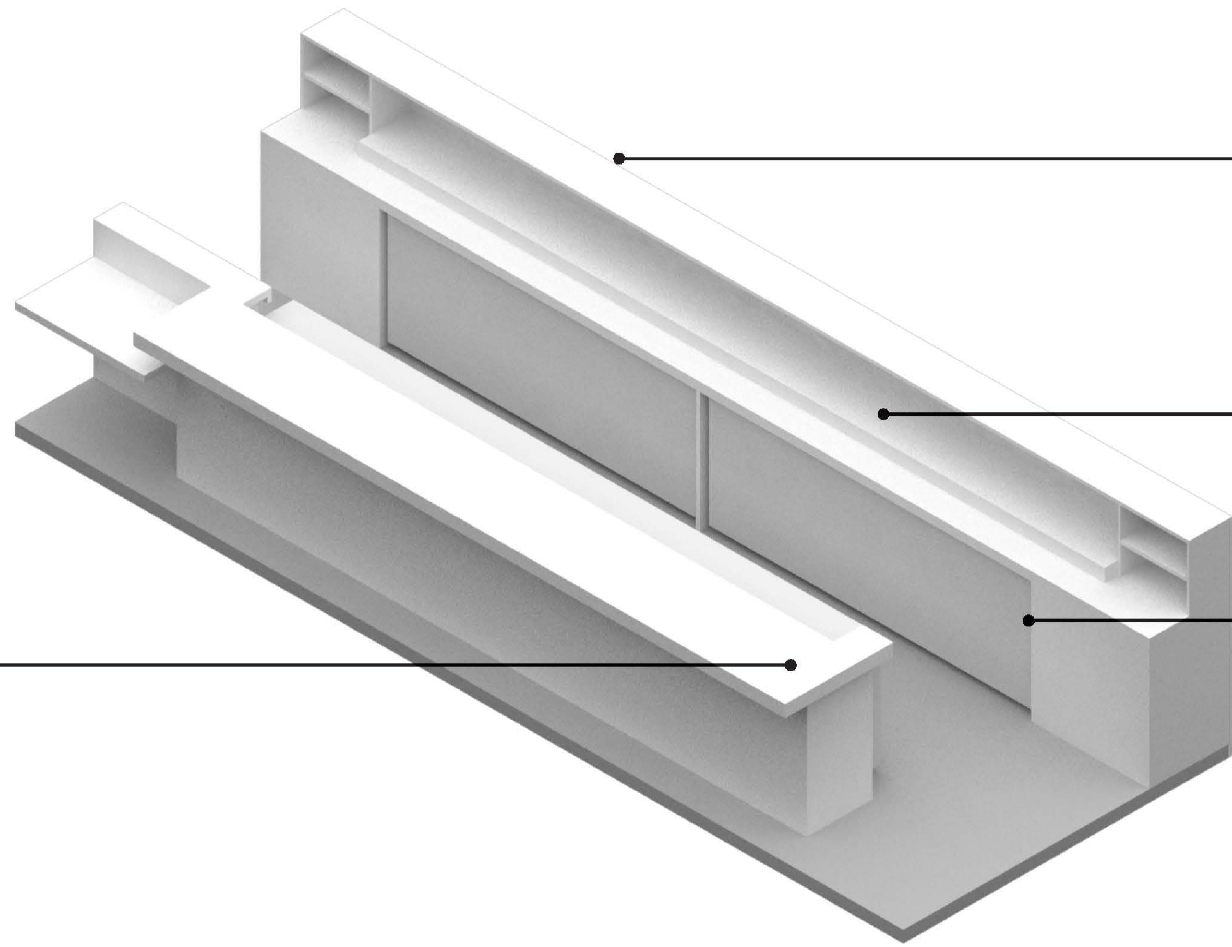

1 DETAILS- OUTDOOR BAR

SCALE: N.T.S.