




HPB FILE NUMBER HPB19-0296 FINAL SUBMITTAL 04-08-19

673 COLLINS 673 COLLINS AVENUE MIAMI BEACH, FL 33139

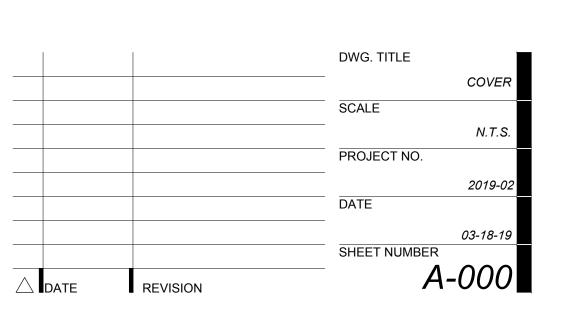

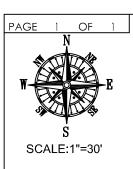



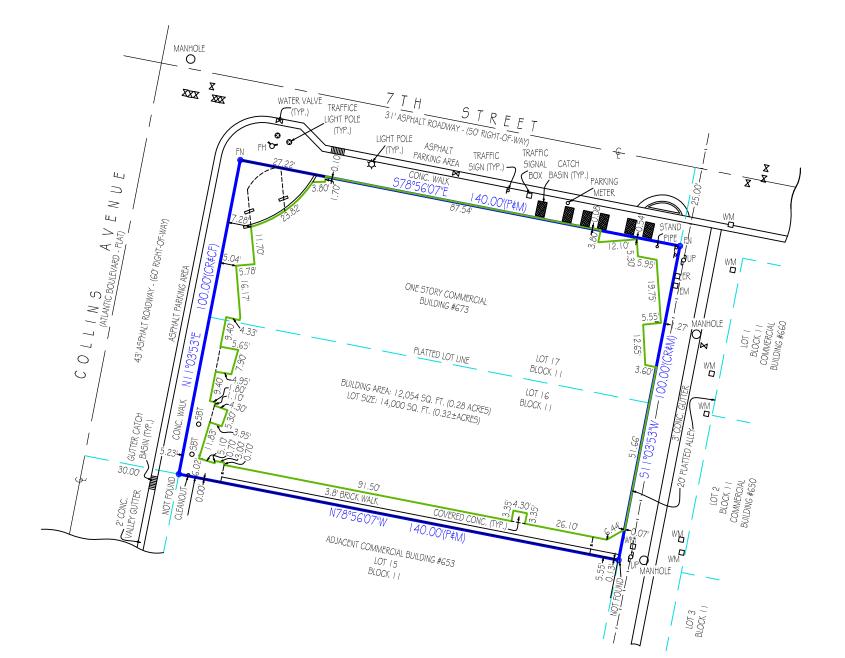



AERIAL PHOTOGRAPH (MAY NOT SHOW LATEST IMPROVEMENTS (NOT-TO-SCALE)

LEGAL DESCRIPTION:

LOT 16 AND 17, BLOCK 11, OCEAN BEACH ADDITION NUMBER ONE, ACCORDING TO THE PLAT THEREOF AS RECORDED IN PLAT BOOK 3, PAGE 11, OF THE PUBLIC RECORDS OF MIAMI-DADE COUNTY, FLORIDA.

PROPERTY ADDRESS: **673 COLLINS AVENUE** MIAMI BEACH, FL 33139

INVOICE NUMBER: 01-59530-SE DATE OF FIELD WORK: 03/18/2019

CERTIFIED TO NOT APPLICABLE / UNKNOWN 7TH STREET ASSOCIATES

FLOOD ZONE: AE FLOOD MAP: 12086C PANEL: 0319 SUFFIX: L

PANEL DATE: 09/11/2009

BASE FLOOD ELEVATION OR DEPTH: 8 NGVD 1929 **COMMUNITY NUMBER: 120635**

FINISHED FLOOR ELEVATION: 6.96

Platted Easements, Notable or Adverse Conditions (unplatted easements also listed if provided by client): IF APPLICABLE, RECIPIENTS OF THIS SURVEY SHOULD REVIEW THE POSITION OF ANY FENCE

SURVEYOR'S CERTIFICATION:

THEREBY CERTIFY THAT THIS BOUNDARY SURVEY MEETS THE MINIMUM. TECHNICAL STANDARDS FOR SURVEYS, AS SET FORTH BY THE FLORIDA BOARD OF SURVEYORS AND M APPERS IN CHAPTER 5J-17.051 & 5J-17.052 OF THE FLORIDA ADMINISTRATIVE CODE , PURSUANT TO SECTION 472,027. FLORIDA STATUTES, AND THAT THE ELECTRONIC SIGNATURE AND SEAL HEREON MEETS PROCEDURES AS SET FORTH IN CHAPTER 5J-17.062. PURSUANT TO SECTION 472.025, FLORIDA STATUTES.

EM - DENOTES ELECTRIC METER FN - DENOTES FOUND NAIL L - DENOTES LEGAL M - DENOTES MEASURED OHC - DENOTES OVERHEAD CABLE

LEGEND: A - DENOTES ARC LENGTH P - DENOTES PLAT CA - DENOTES CENTRAL ANGLE CATV - DENOTES CABLE T.V. BOX PH - DENOTES POOL HEATER
PP - DENOTES POOL PUMP CF - DENOTES CALCULATED FROM FEILD R - DENOTES RADIUS

BOUNDARY LINE
BUILDING LINE
CENTERLINE

EASEMENT LINE
METAL FENCE

WOODEN FENCE

OVERHEAD CABLE

PVC FENCE

CR- DENOTES CALCULATED FROM RECORD
CR- DENOTES CALCULATED FROM RECORD
CH- DENOTES CHORD DISTANCE
CH- DENOTES CHORD DISTANCE
DE - DENOTES DRAINAGE EASEMENT
CR- DENOTES SEWER VALVE
UE - DENOTES UTILITY EASEMENT UP - DENOTES UTILITY POLE WM - DENOTES WATER METER WV - DENOTES WATER VALVE

BEARING REFERENCE: NORTH LINE OF SUBJECT PROPERTY AS S. 78°56'07" E.

ALL BEARINGS SHOWN HEREON REFERENCED THERETO

LINES SHOWN HEREON AND THEIR RELATIONSHIP TO THE BOUNDARY LINE NONE FOUND.

MPORTANT NOTE:

F THIS SKETCH OF SURVEY HAS BEEN PREPARED FOR THE PURPOSES OF A MORTGAGE TRANSACTION, IT IS LIMITED TO THE INFORMATION REQUIRED FOR THAT PURPOSE, NO FUTURE CONSTRUCTION SHALL BE BASED UPON THIS SURVEY WITHOUT FIRST OBTAINING APPROVAL AND/OR UPDATES FROM LANDTEC. SAID APPROVAL SHALL BE CONFIRMED BY AN ADDITIONAL SIGNED NOTATION: "LANDTEC APPROVAL FOR CONSTRUCTION" LISTED IN THE REVISION BAR BELOW, LANDTECH ASSUMES NO RESPONSIBILITY FOR ERRORS RESULTING FROM FAILURE TO ADHERE TO THIS CLAUSE.

This survey has been issued by the following Landtec Surveying office: 600 Fairway Drive - Ste. 101 Deerfield Beach, FL. 33441


Office: (561) 367-3587 Fax: (561) 465-3145 www.LandtecSurvey.com

SUBJECT PROPERTY IS SERVICED BY PUBLIC UTILITIES. APPROVED FOR CONSTRUCTION HAS BEEN MADE BY THIS OFFICE.

THE TROPES FOR CONCURSION HAVE SEEN	
Job Number: 59530-SE	Rev.:
Drawn By: C. Ferrara	Rev.:
Date of Field Work: 03/18/2019	Rev.:




DATE: 03/20/2019 ANDREW SNYDER PROFESSIONAL SURVEYOR AND MAPPER FLORIDA REGISTRATION No. 5639 (NOT VALID WITHOUT THE SIGNATURE AND THE ORIGINA RAISED SEAL OF THE FLORIDA LICENSED SURVEYOR AND MAPPER SHOWN ABOVE)

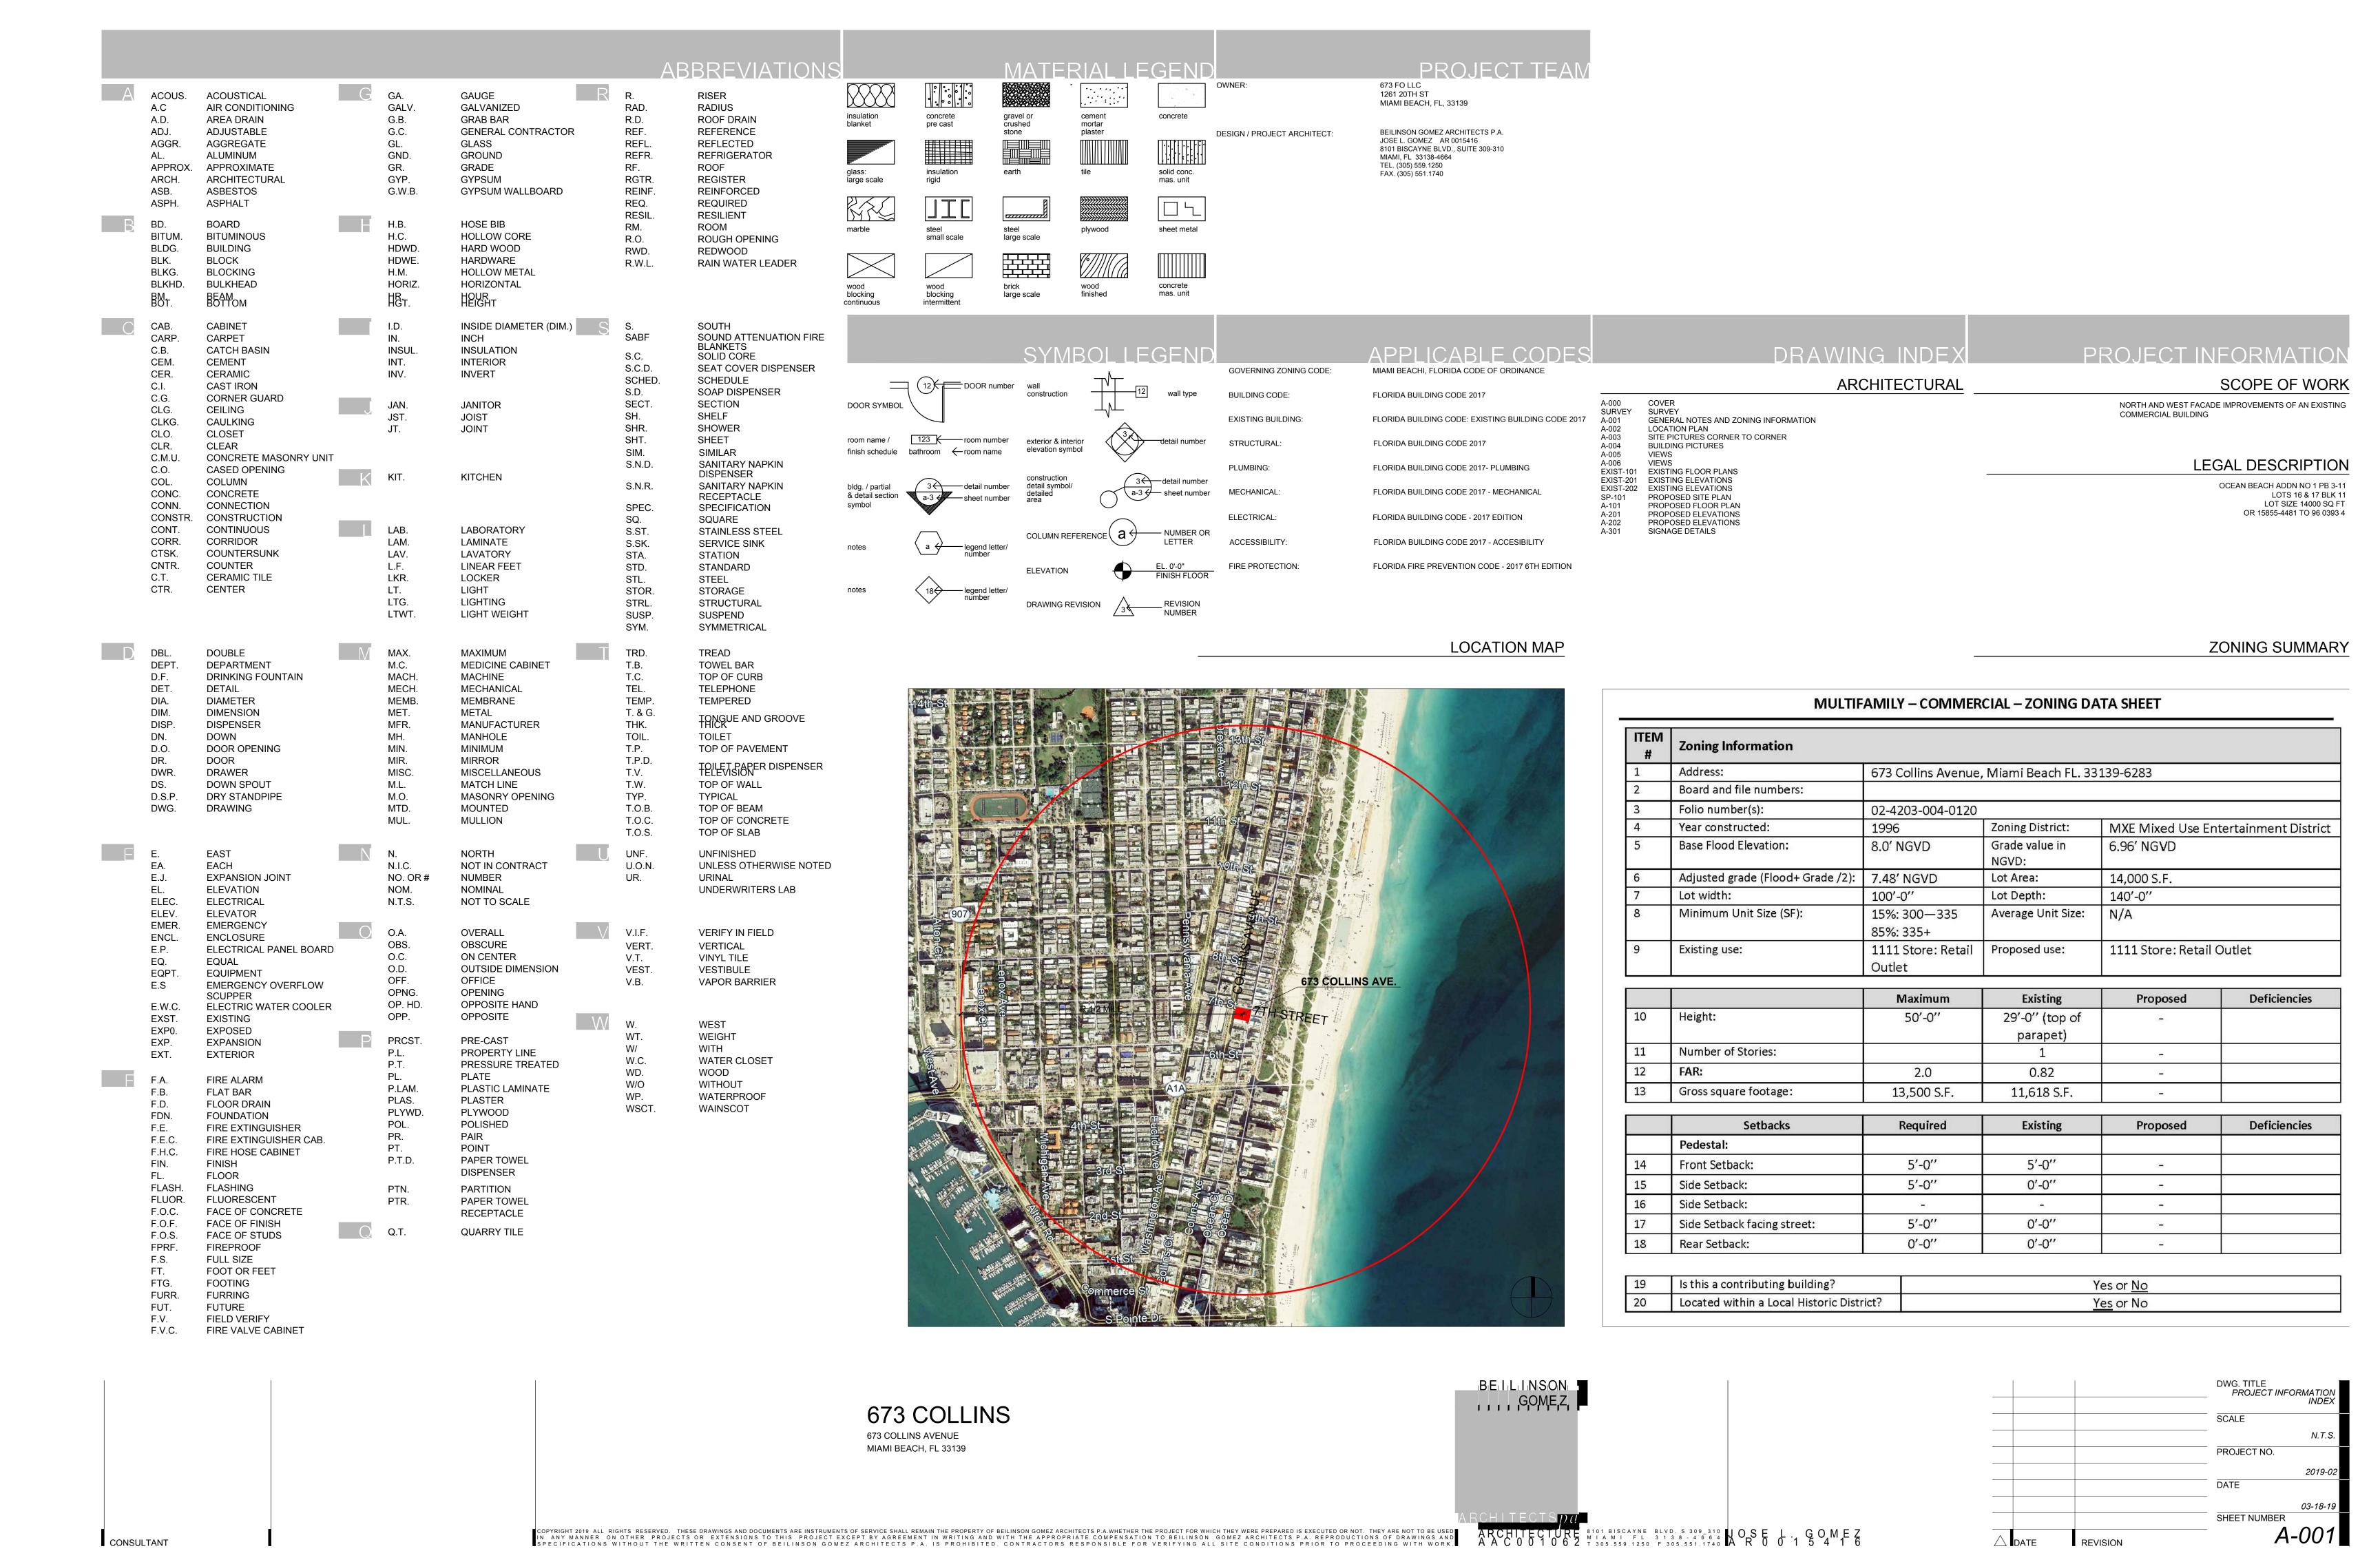









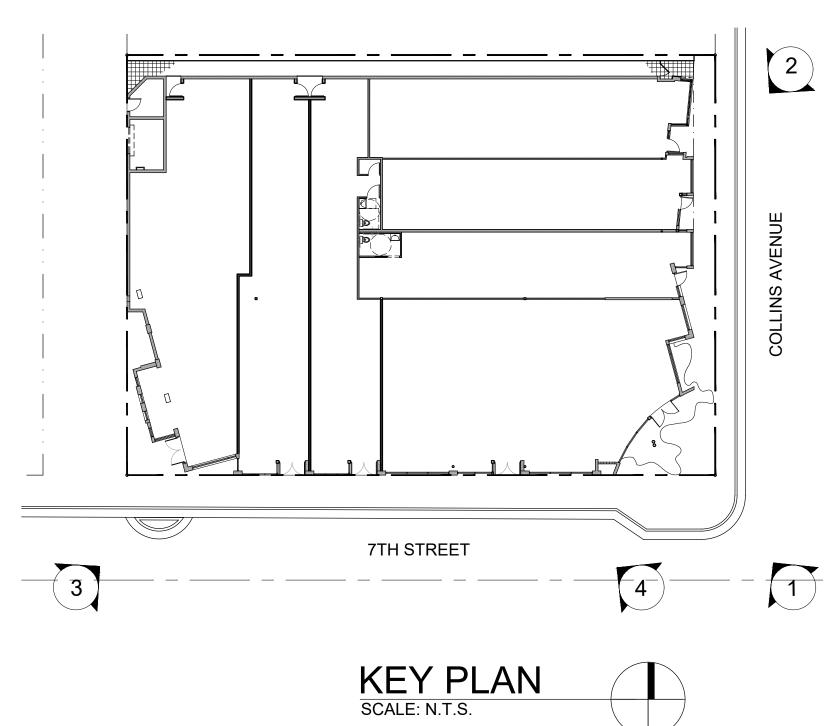

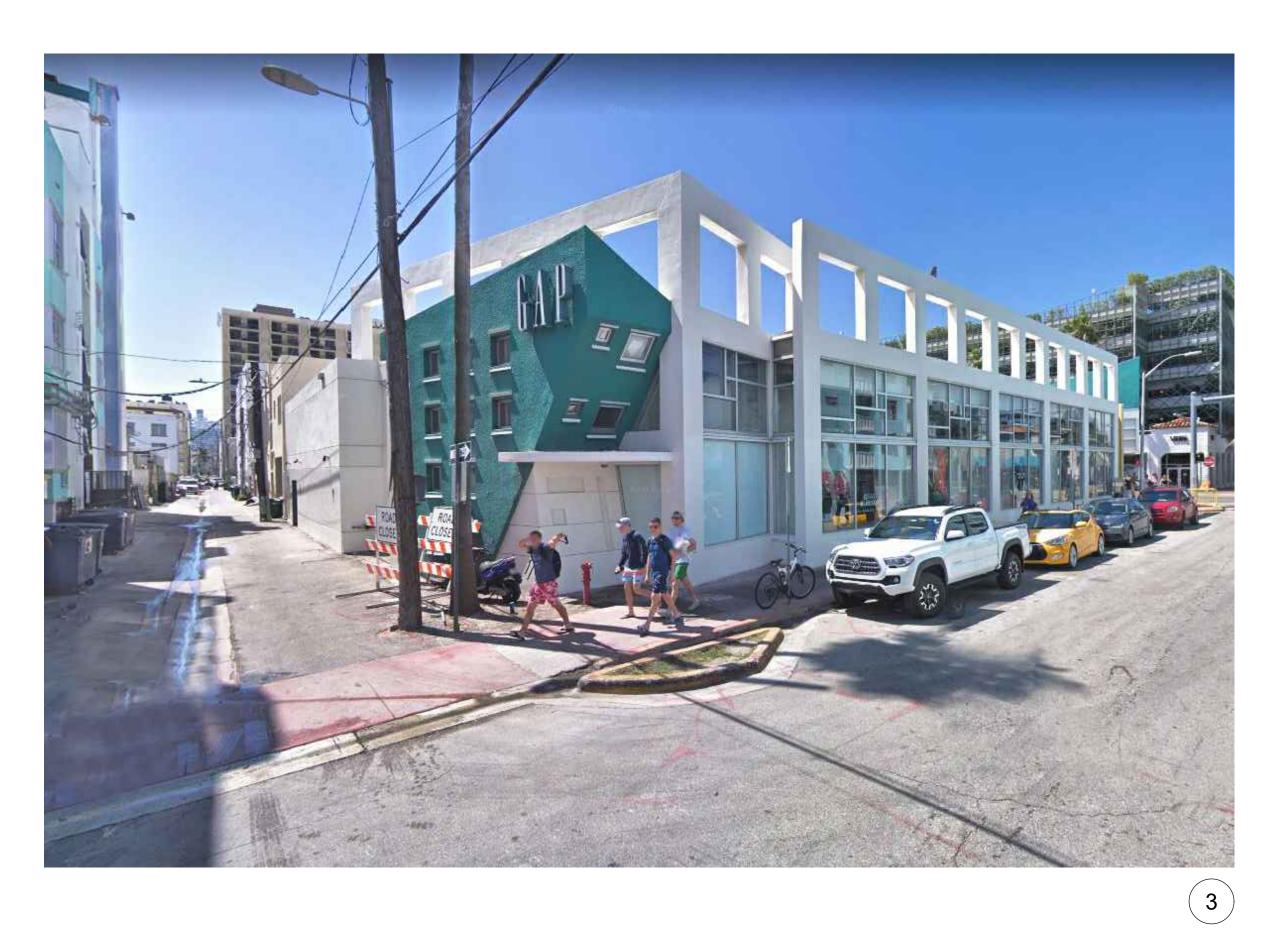



CONSULTANT

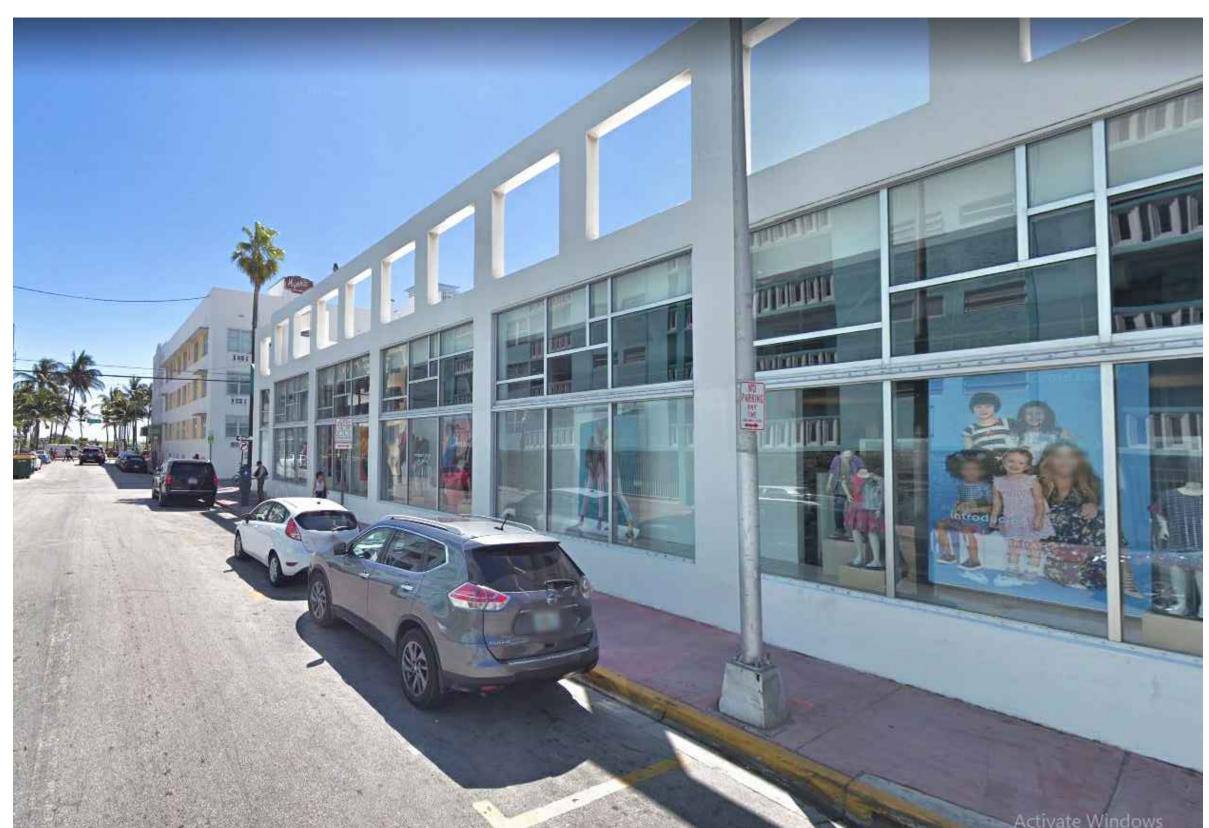


673 COLLINS 673 COLLINS AVENUE MIAMI BEACH, FL 33139



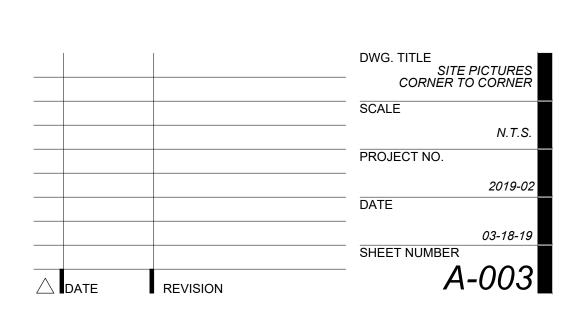

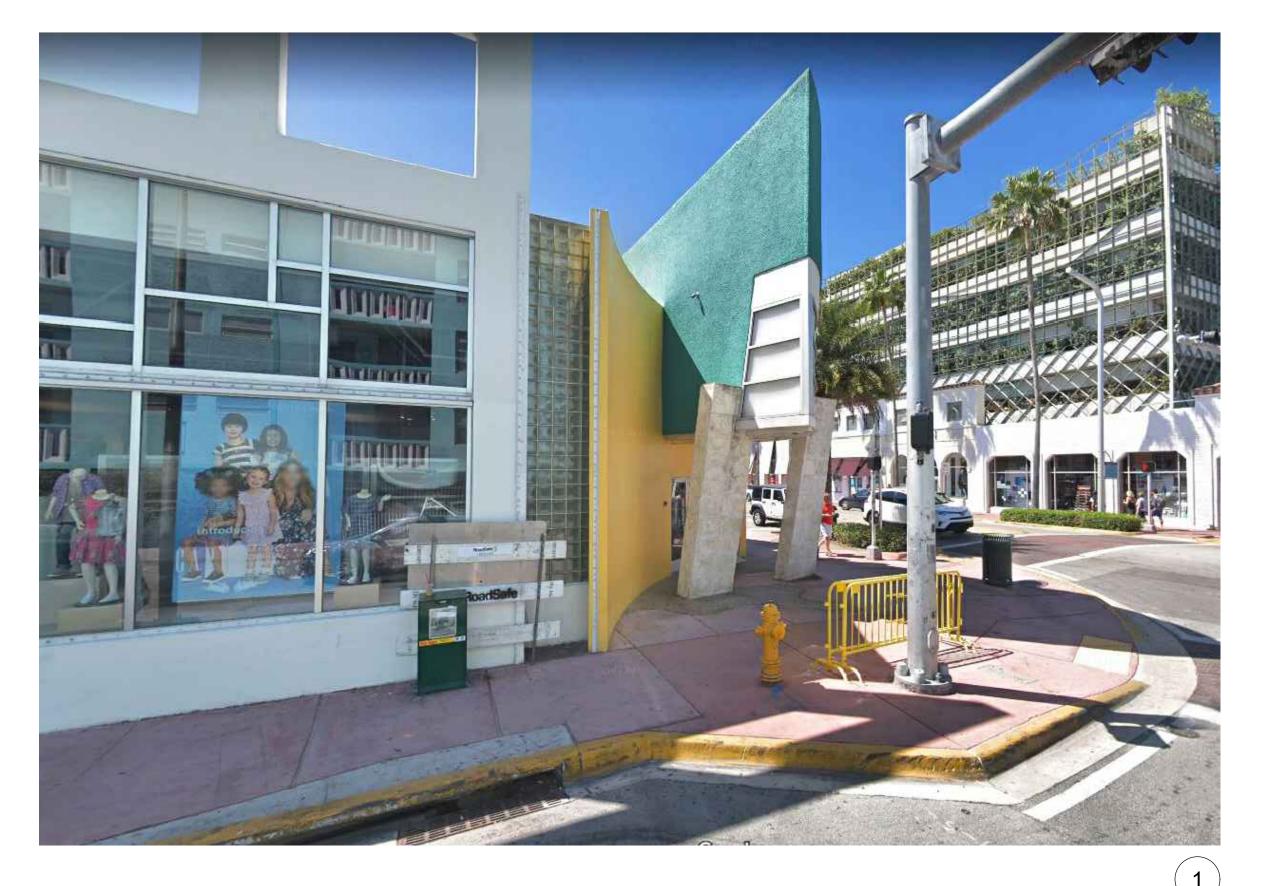




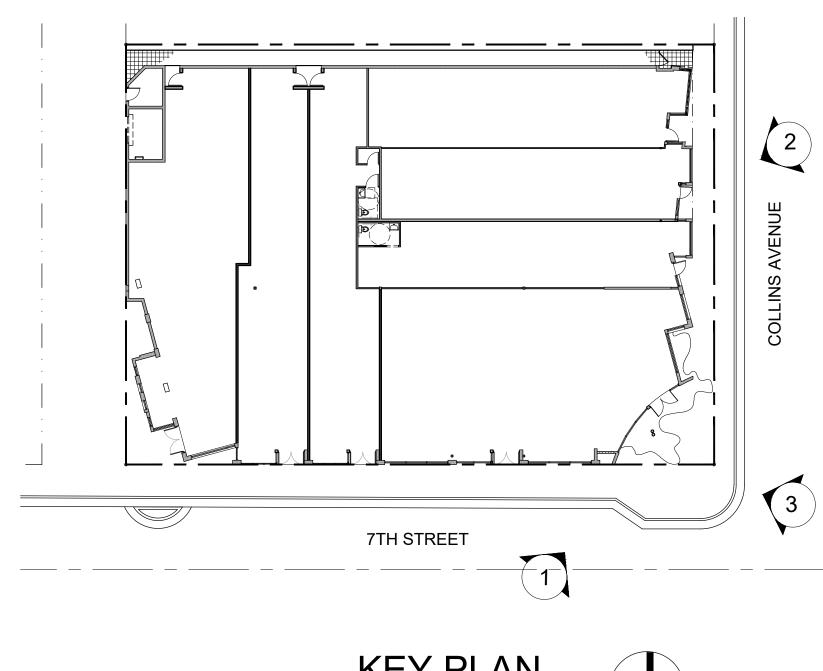






673 COLLINS 673 COLLINS AVENUE MIAMI BEACH, FL 33139

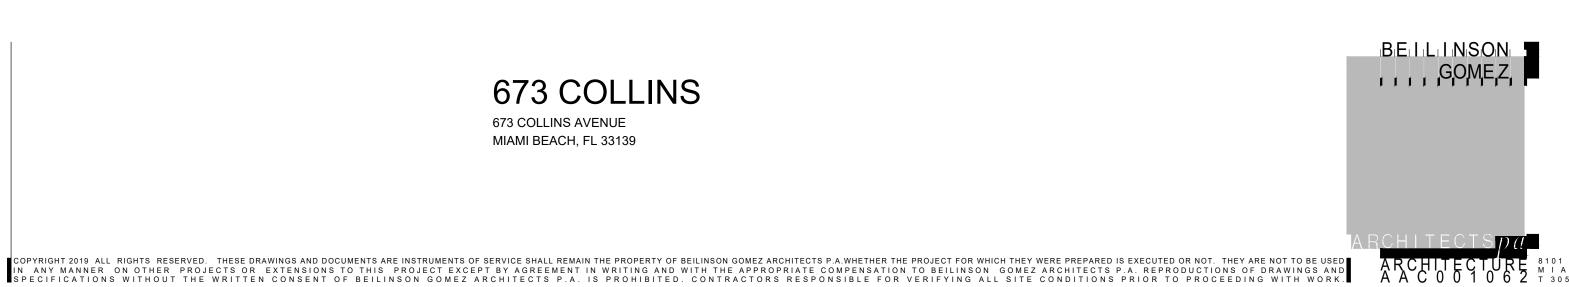

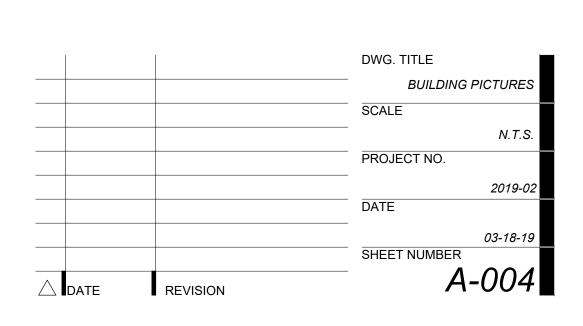



COPYRIGHT 2019 ALL RIGHTS RESERVED. THESE DRAWINGS AND DOCUMENTS ARE INSTRUMENTS OF SERVICE SHALL REMAIN THE PROPERTY OF BEILINSON GOMEZ ARCHITECTS P.A. WHETHER THE PROJECT FOR WHICH THEY WERE PREPARED IS EXECUTED OR NOT. THEY ARE NOT TO BE USED IN ANY MANNER ON OTHER PROJECTS OR EXTENSIONS TO THIS PROJECT EXCEPT BY AGREEMENT IN WRITING AND WITH THE APPROPRIATE COMPENSATION TO BEILINSON GOMEZ ARCHITECTS P.A. REPRODUCTIONS OF DRAWINGS AND SPECIFICATIONS WITHOUT THE WRITTEN CONSENT OF BEILINSON GOMEZ ARCHITECTS P.A. IS PROHIBITED. CONTRACTORS RESPONSIBLE FOR VERIFYING ALL SITE CONDITIONS PRIOR TO PROCEEDING WITH WORK.

CONSULTANT


SHEET NUMBER




COPYRIGHT 2019 ALL RIGHTS RESERVED. THESE DRAWINGS AND DOCUMENTS ARE INSTRUMENTS OF SERVICE SHALL REMAIN THE PROPERTY OF BEILINSON GOMEZ ARCHITECTS P.A. WHETHER THE PROJECT FOR WHICH THEY WERE PREPARED IS EXECUTED OR NOT. THEY ARE NOT TO BE USED IN ANY MANNER ON OTHER PROJECTS OR EXTENSIONS TO THIS PROJECT EXCEPT BY AGREEMENT IN WRITING AND WITH THE APPROPRIATE COMPENSATION TO BEILINSON GOMEZ ARCHITECTS P.A. REPRODUCTIONS OF DRAWINGS AND SPECIFICATIONS WITHOUT THE WRITTEN CONSENT OF BEILINSON GOMEZ ARCHITECTS P.A. IS PROHIBITED. CONTRACTORS RESPONSIBLE FOR VERIFYING ALL SITE CONDITIONS PRIOR TO PROCEEDING WITH WORK.

CONSULTANT

SHEET NUMBER

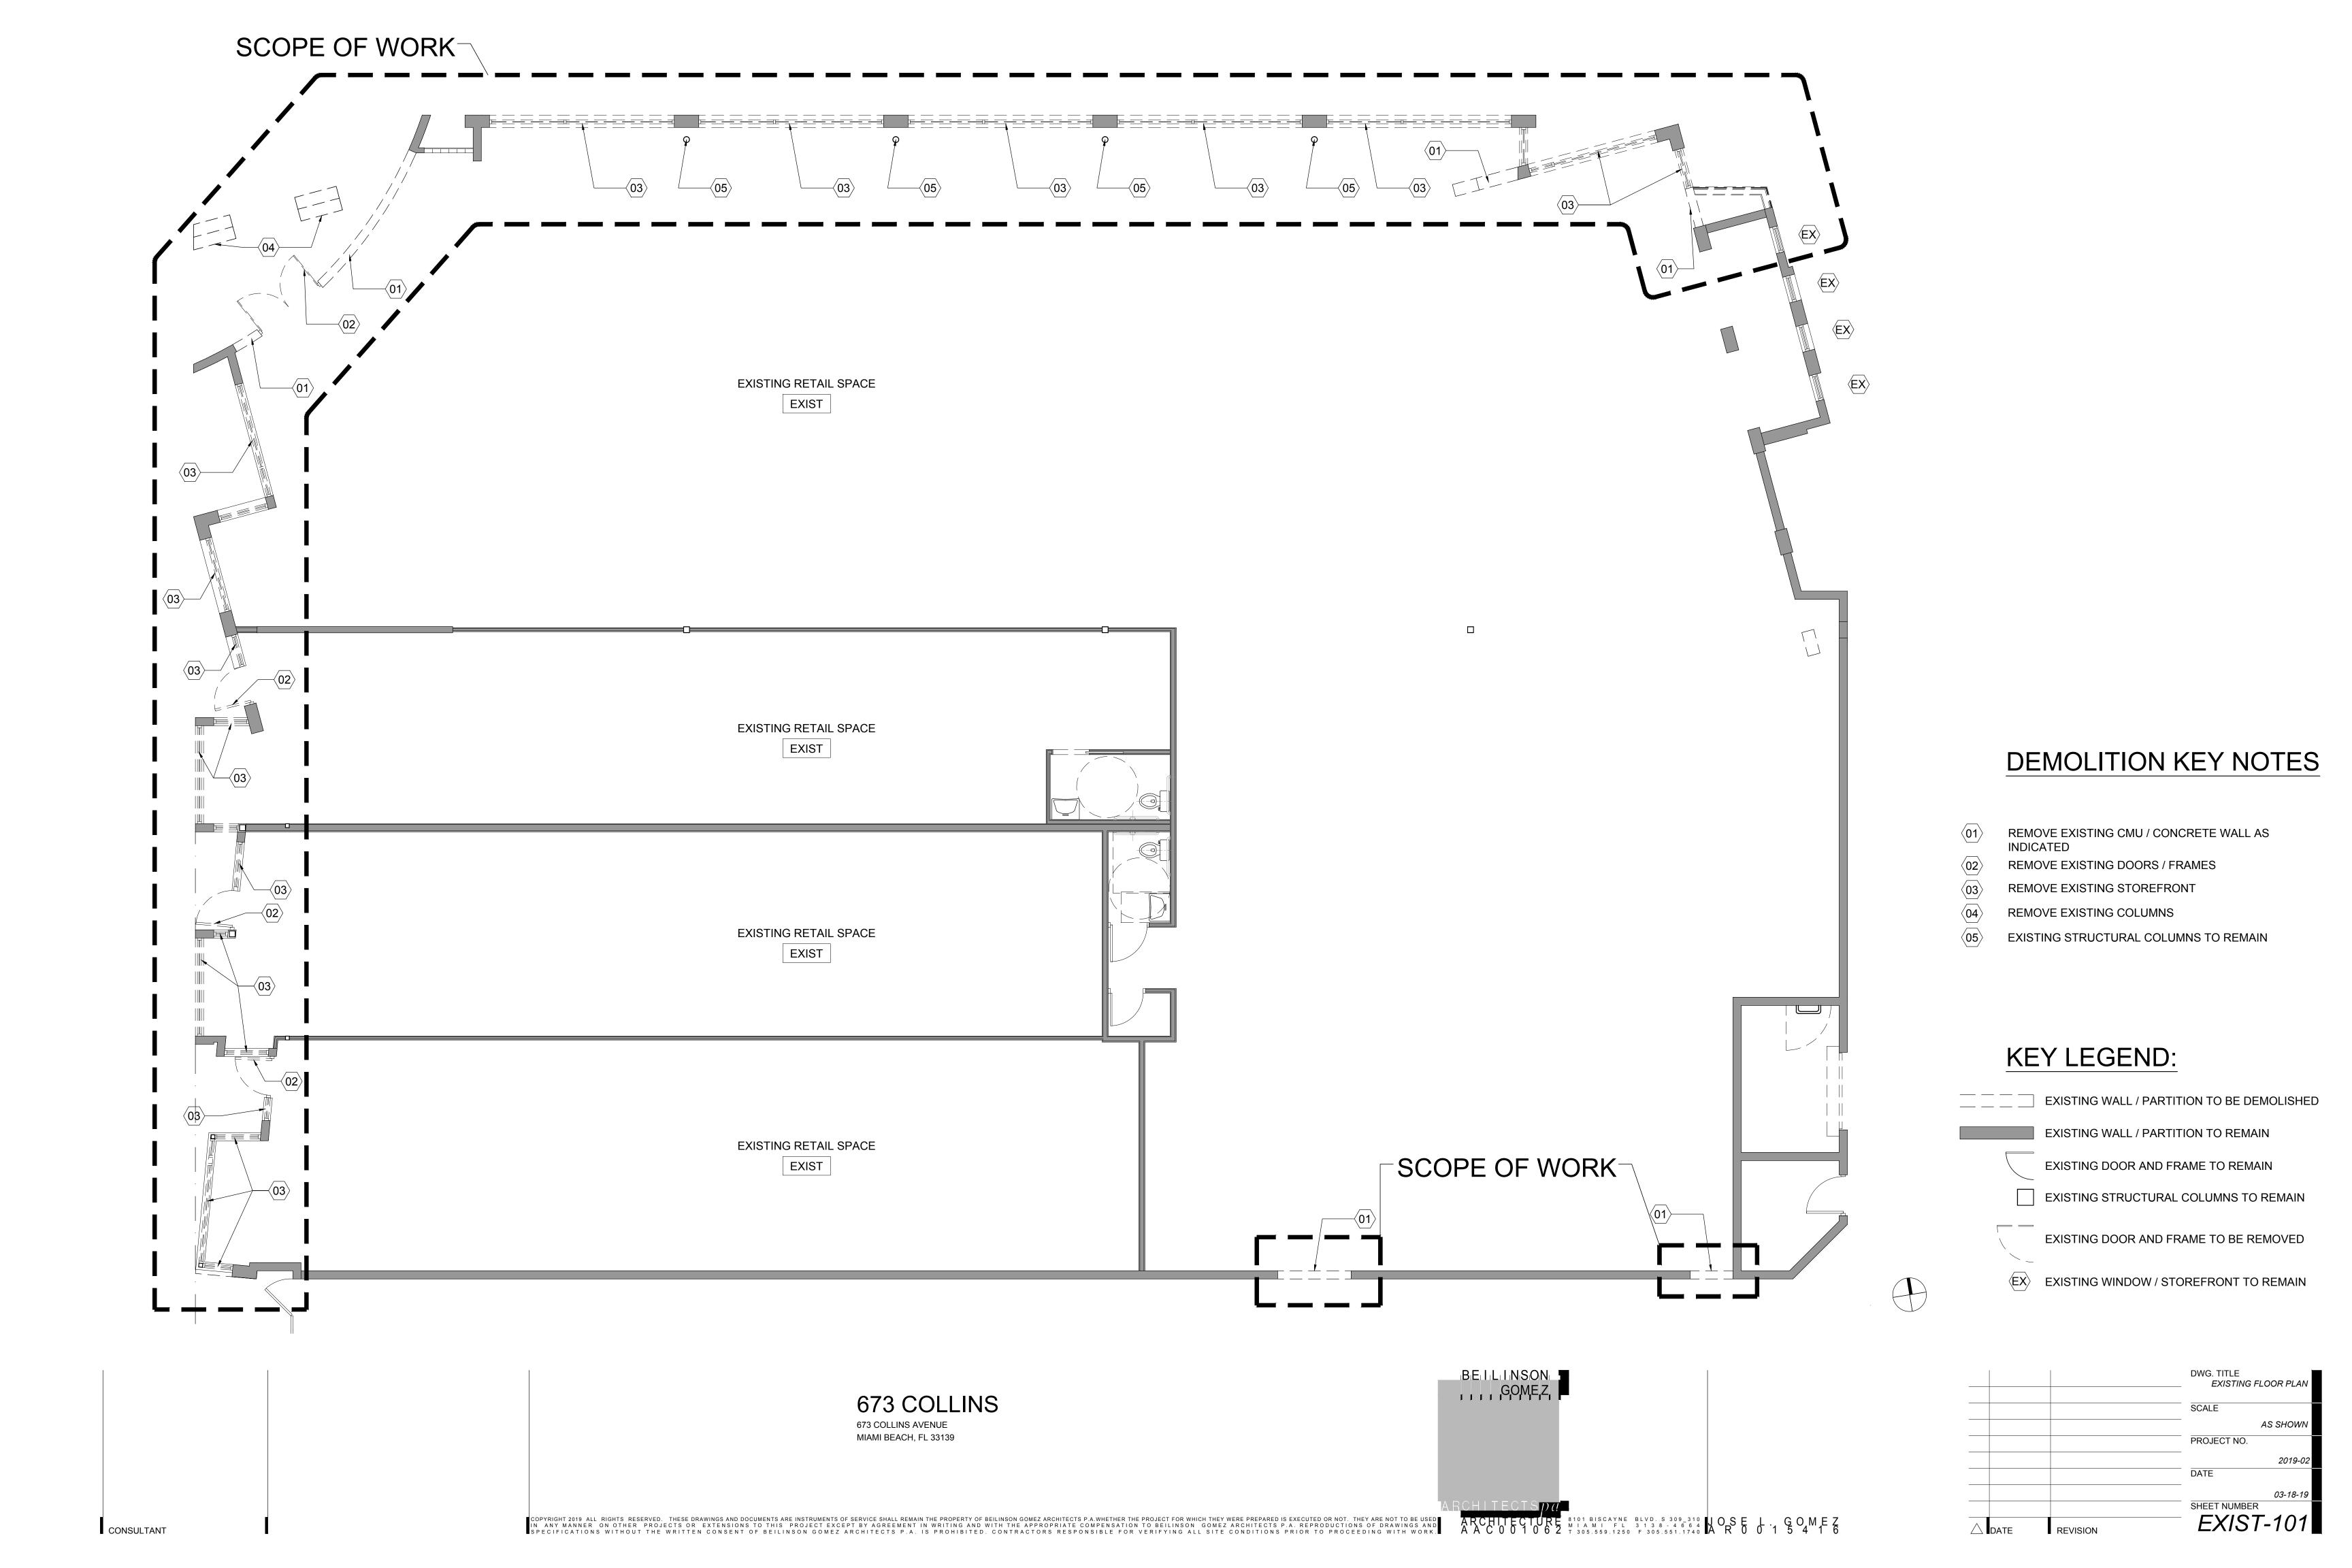


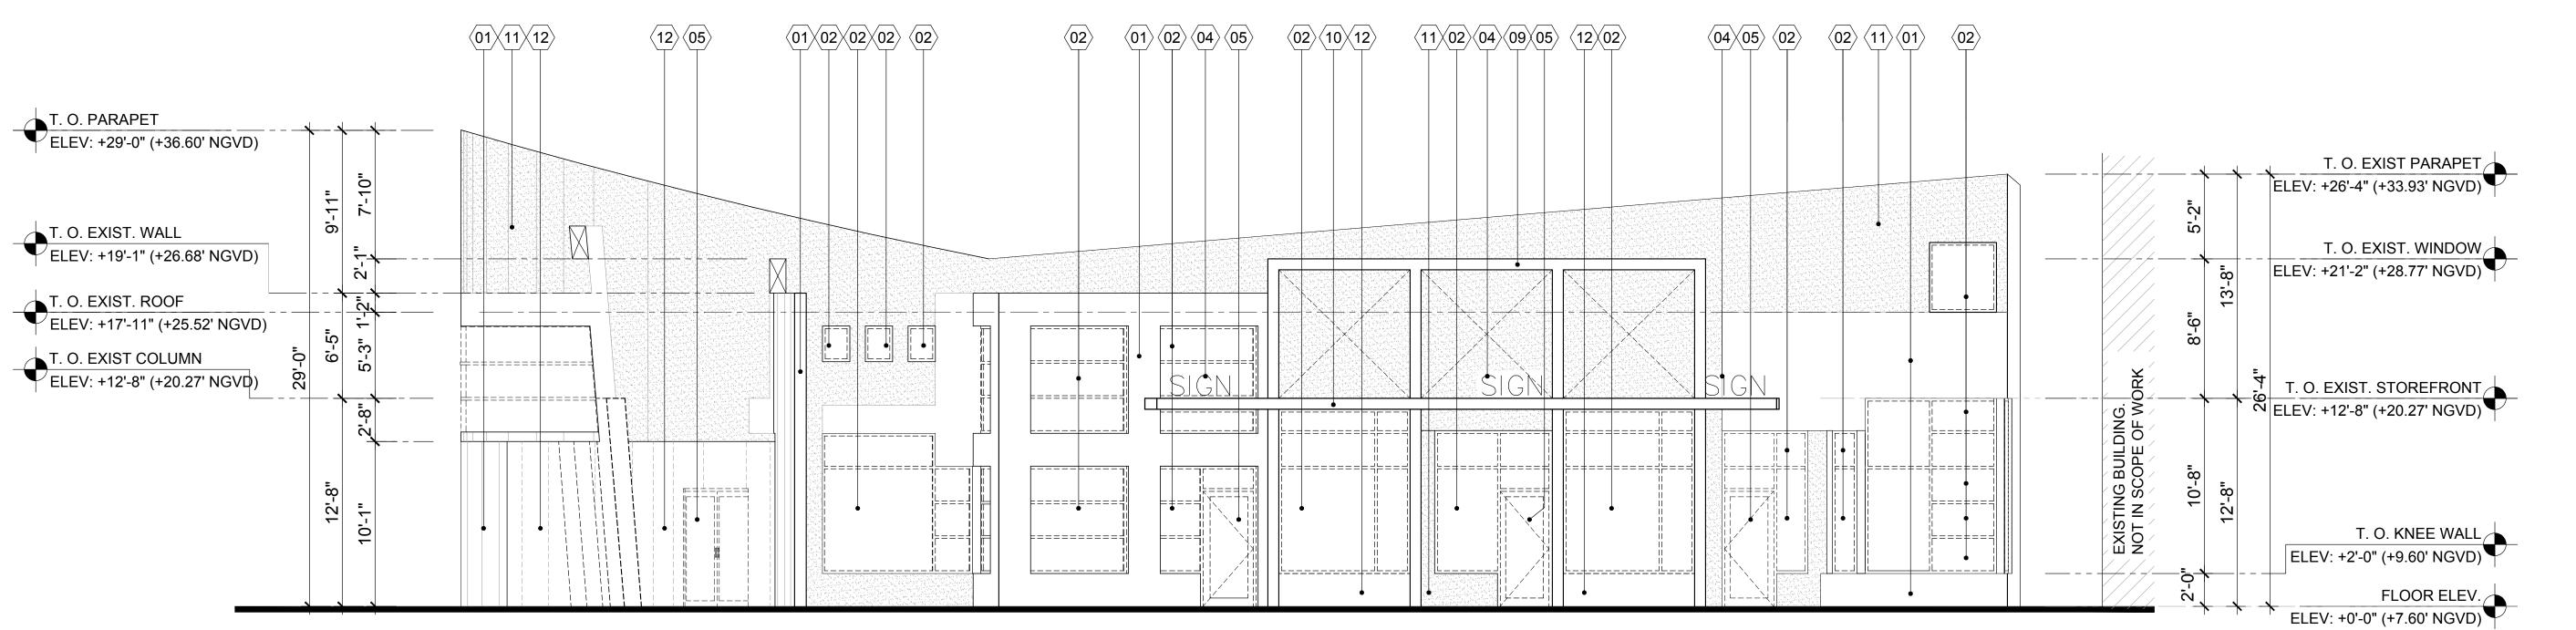


KEY NOTES


- $\langle 01 \rangle$ EXISTING WALL TO REMAIN.
- (02) REMOVE EXISTING STOREFRONT / WINDOWS
- (03) EXISTING SPANDREL GLASS TO REMAIN
- (04) EXISTING SIGNAGE TO REMAIN
- (05) REMOVE EXISTING DOOR
- (06) EXISTING GLASS BLOCK TO REMAIN
- (07) EXISTING DOOR TO REMAIN
- (08) EXISTING SCUPPER TO REMAIN
- $\langle 09 \rangle$ EXISTING CONCRETE FRAME TO REMAIN.
- $\langle 10 \rangle$ EXISTING CONCRETE EYEBROW TO REMAIN.
- 11 NEW STUCCO OVER EXISTING WALL. UNDER DIFFERENT PERMIT.
- (12) REMOVE EXISTING WALL AS INDICATED

EXISTING WEST ELEVATIONS

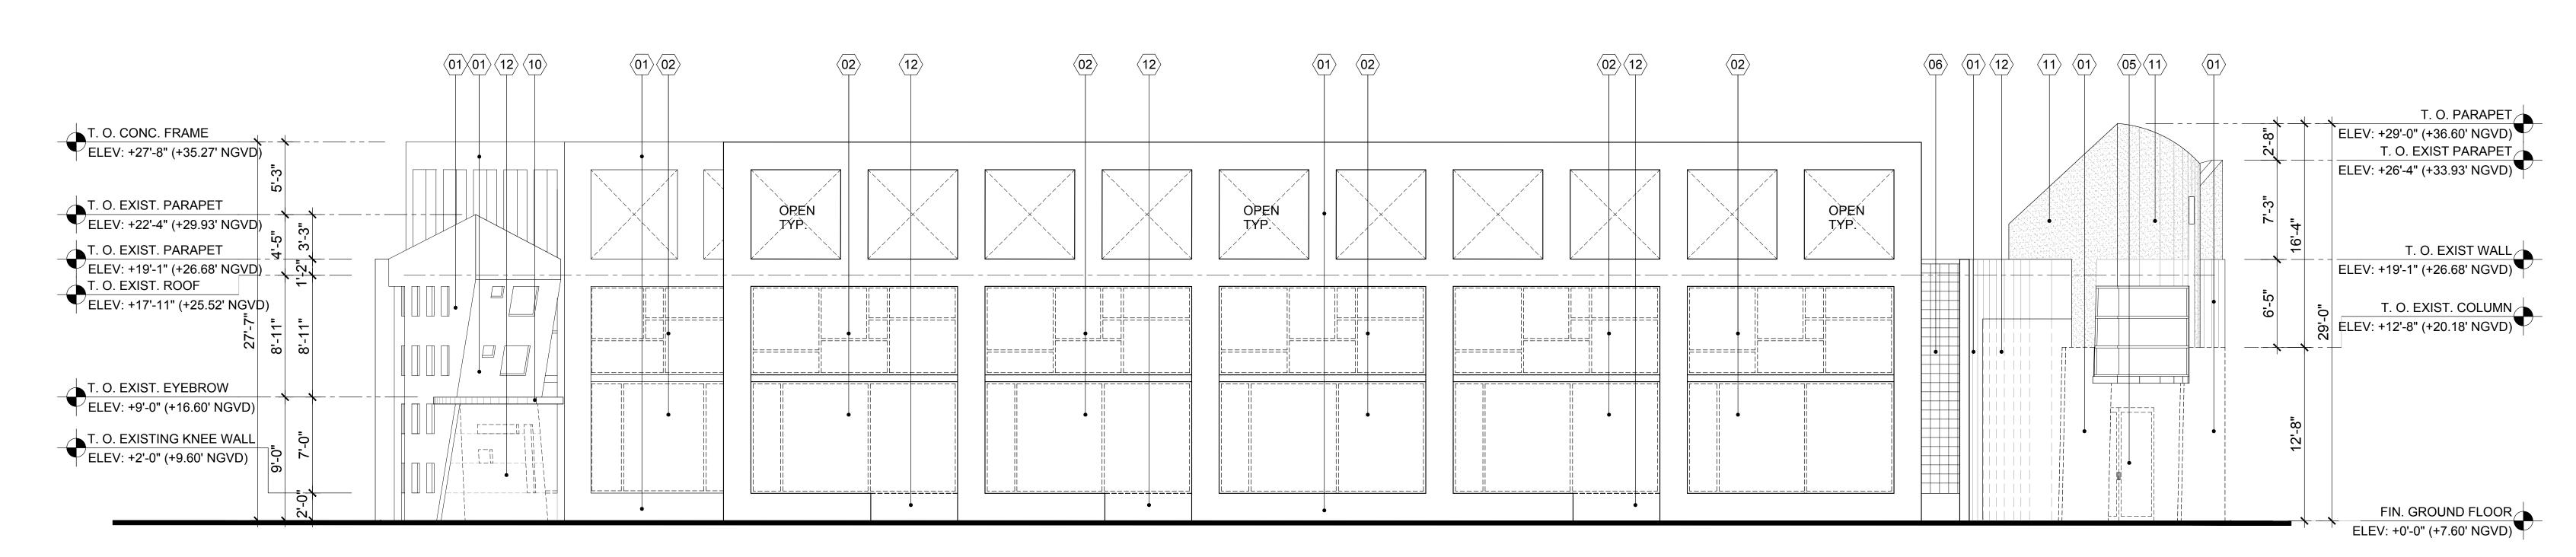

EXISTING NORTH ELEVATION

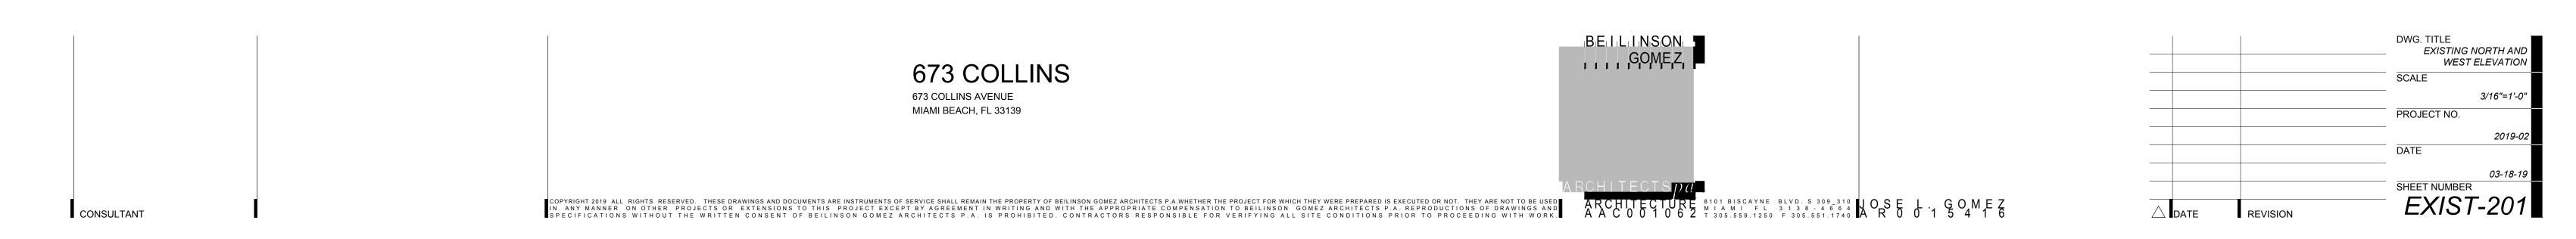

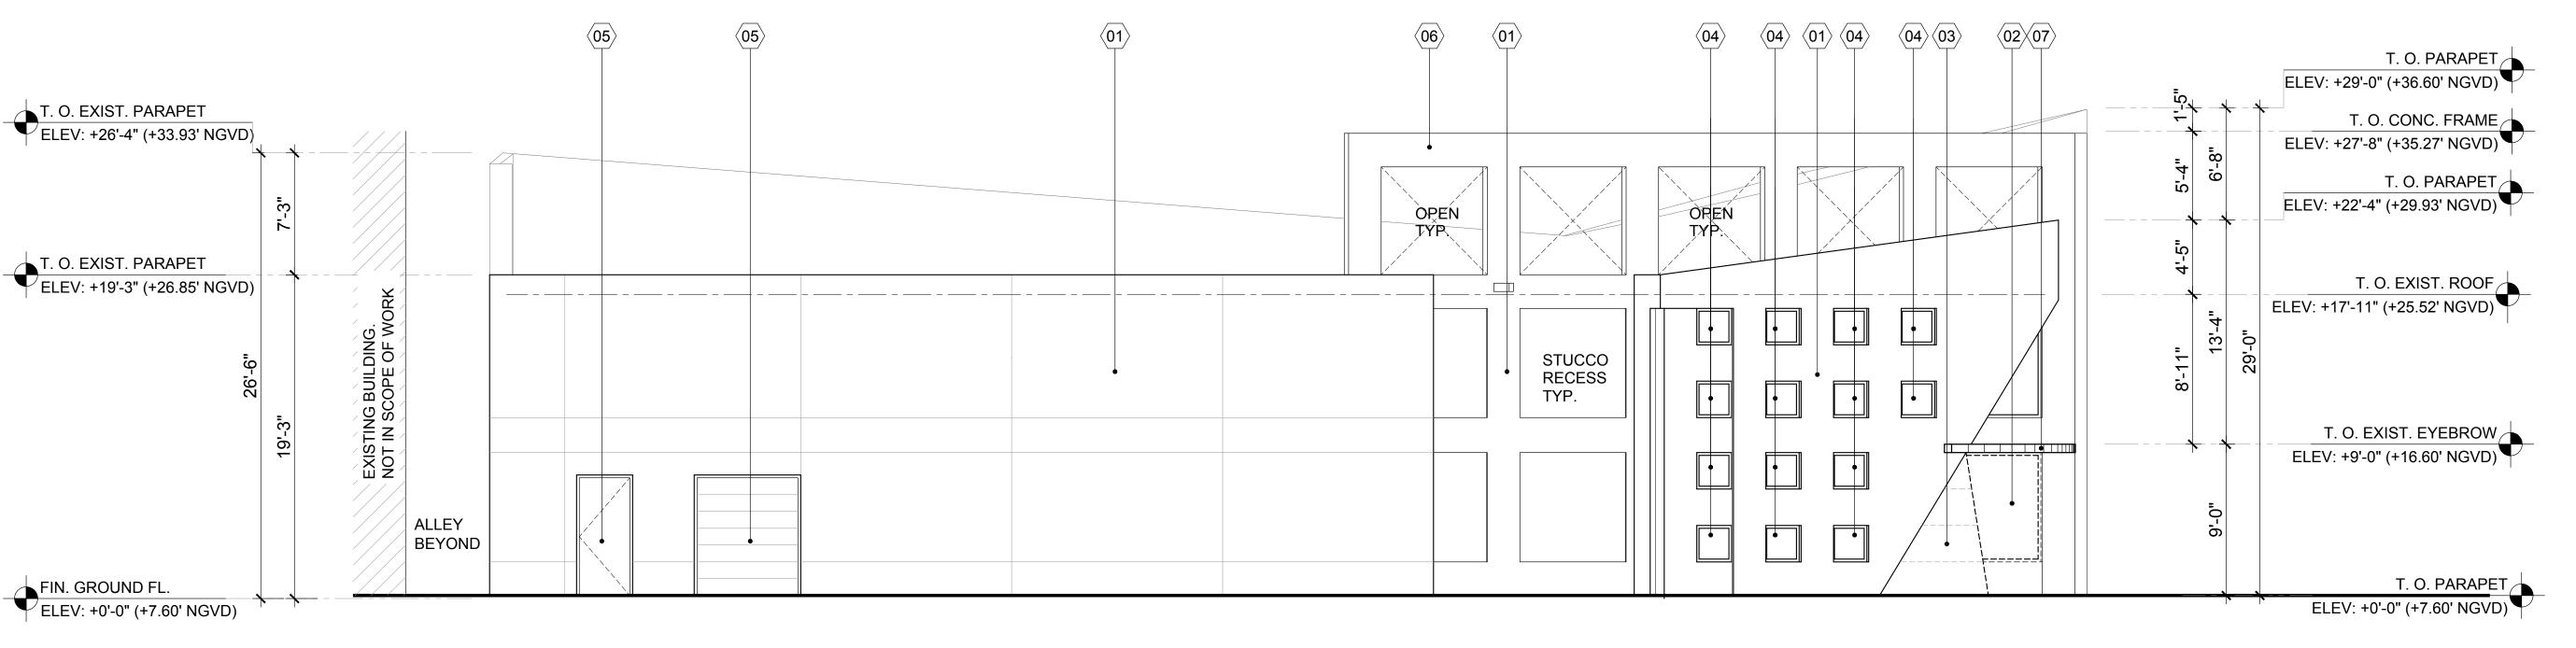

O. EXIST. EYEBROW +9'-0" (+16.60' NGVD) OR REMOVE EXISTING WALL AS INDICATED EXISTING STOREFRONT / WINDOW TO REMAIN

(05) EXISTING DOOR TO REMAIN

(02) REMOVE EXISTING STOREFRONT / WINDOWS


(06) EXISTING CONCRETE FRAME TO REMAIN.(07) EXISTING CONCRETE EYEBROW TO REMAIN.


KEY NOTES


 $\langle 01 \rangle$ EXISTING WALL TO REMAIN.


EXISTING EAST ELEVATIONS



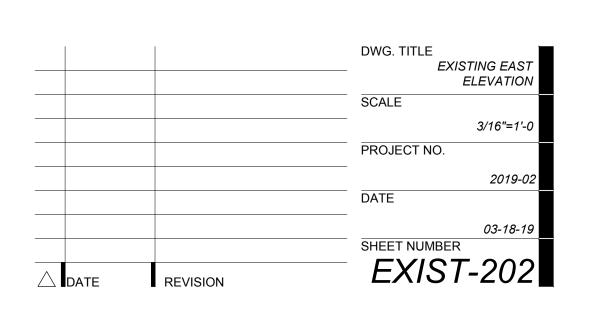

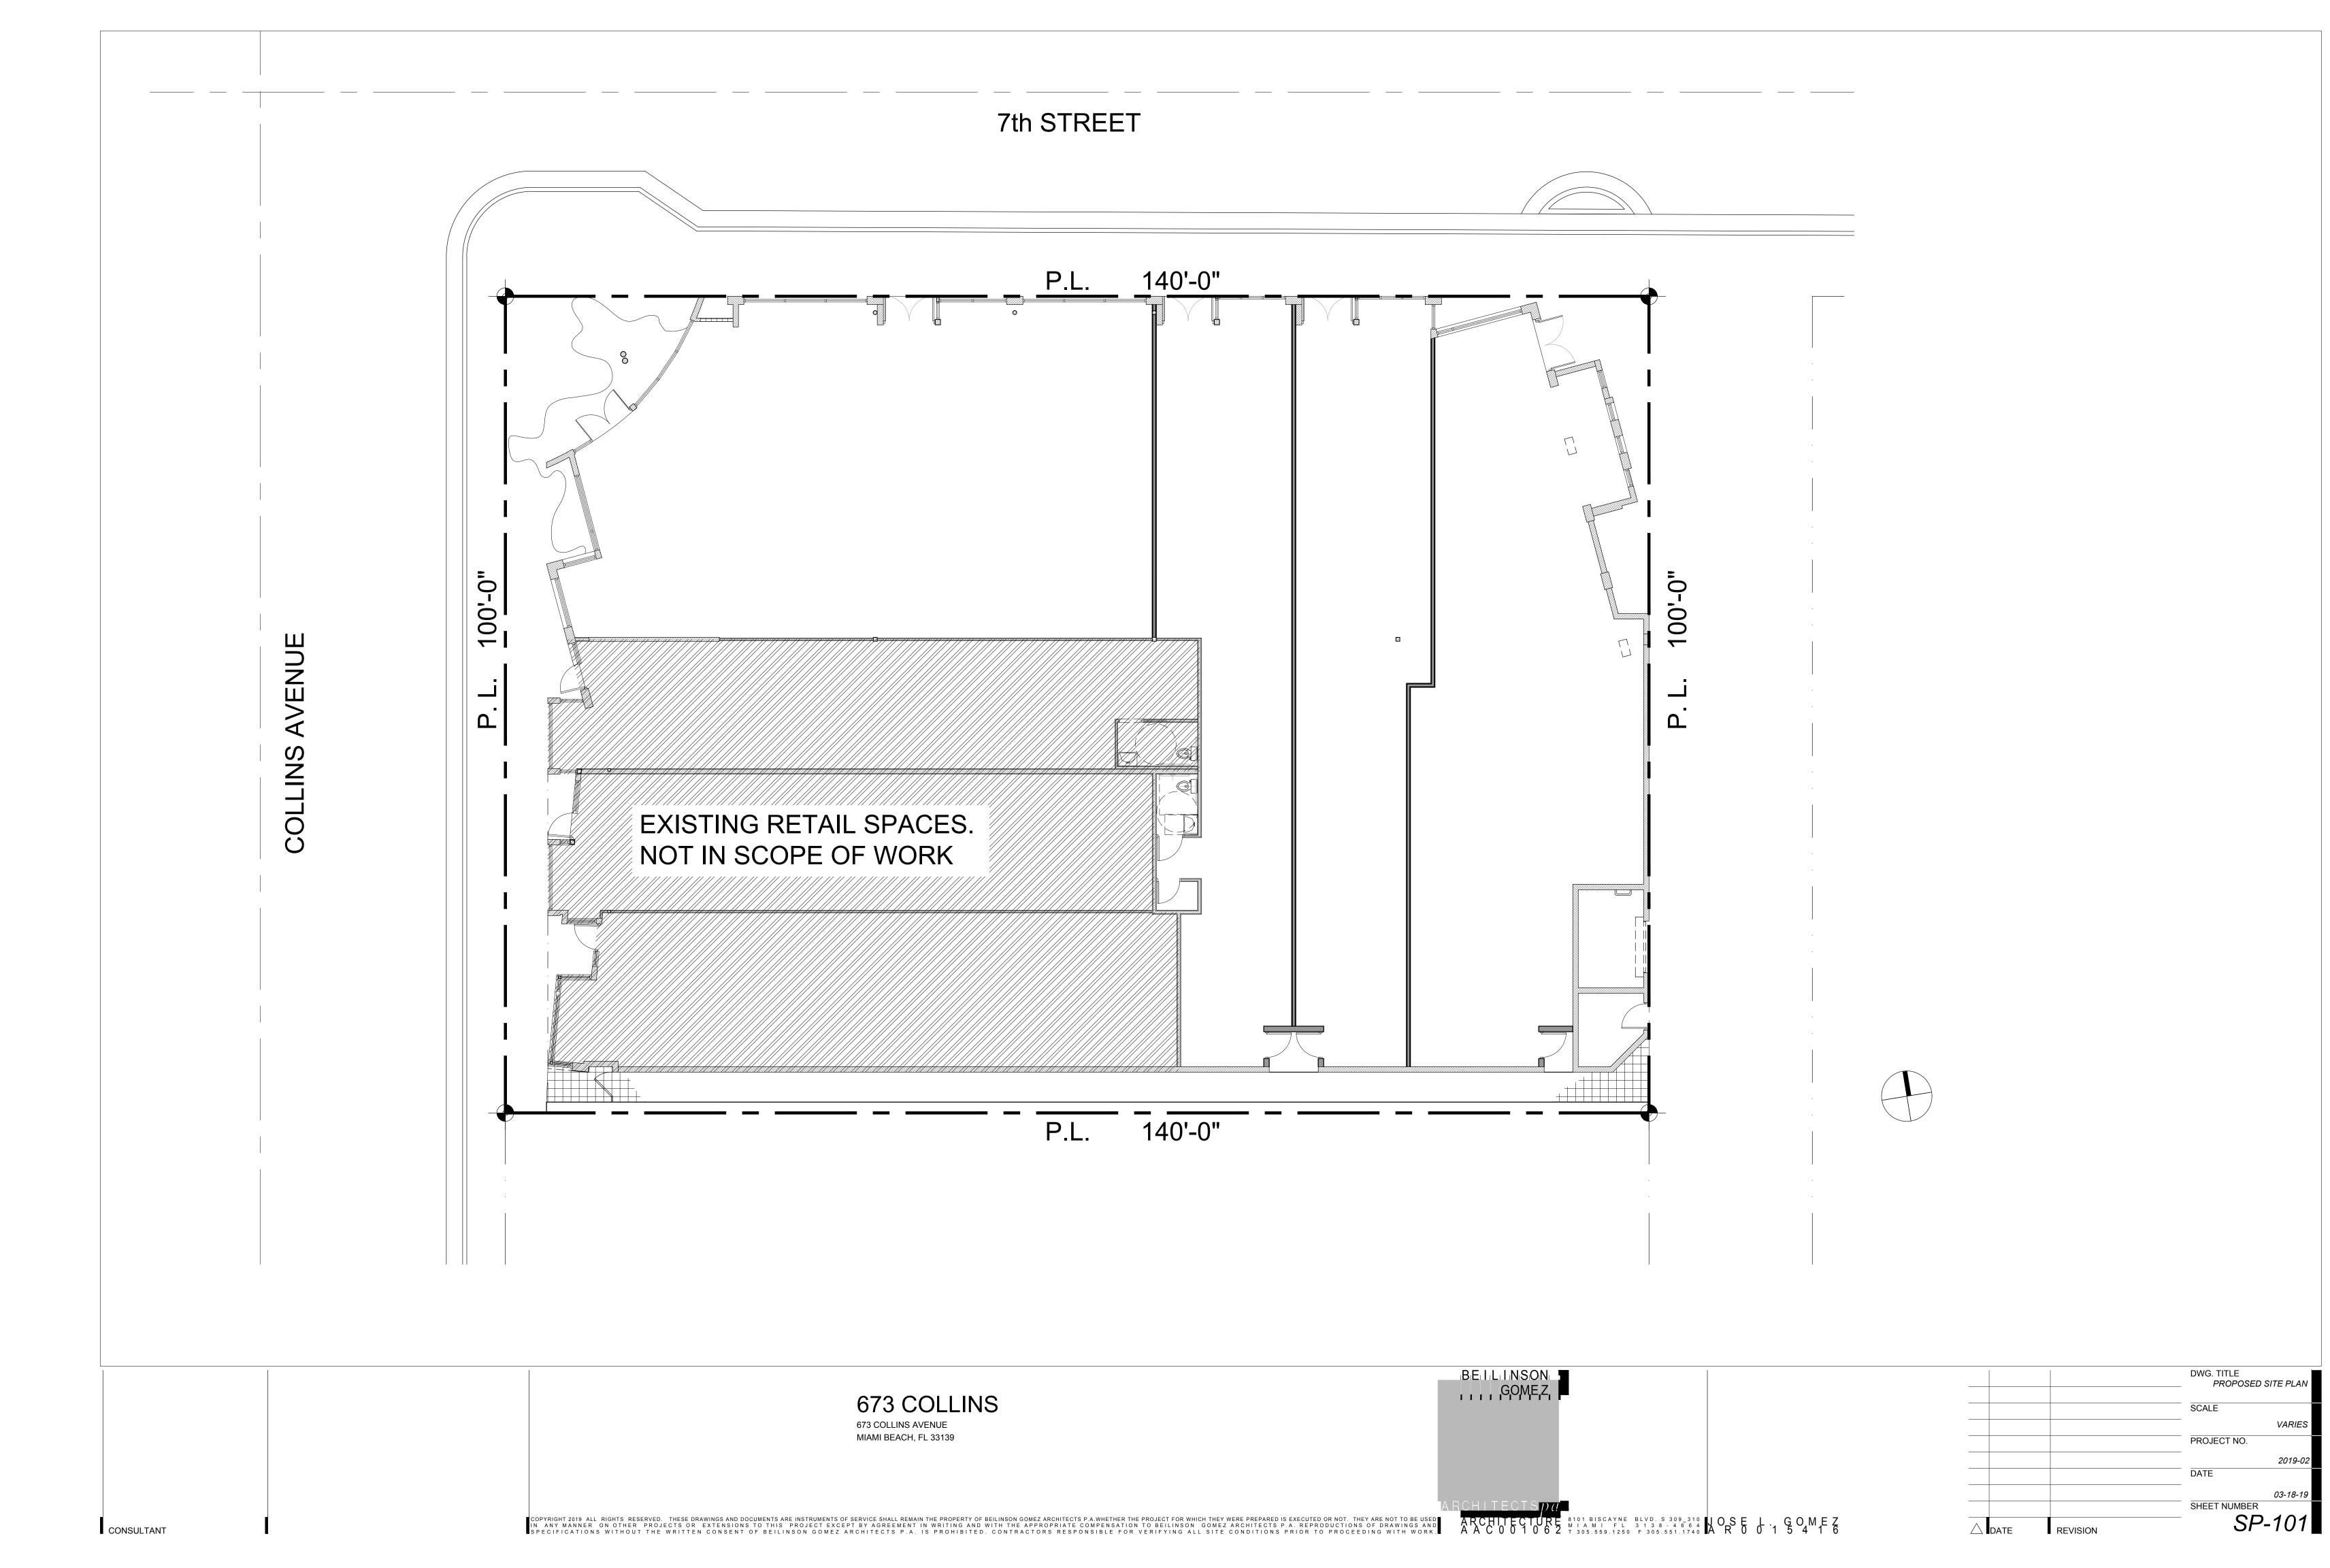

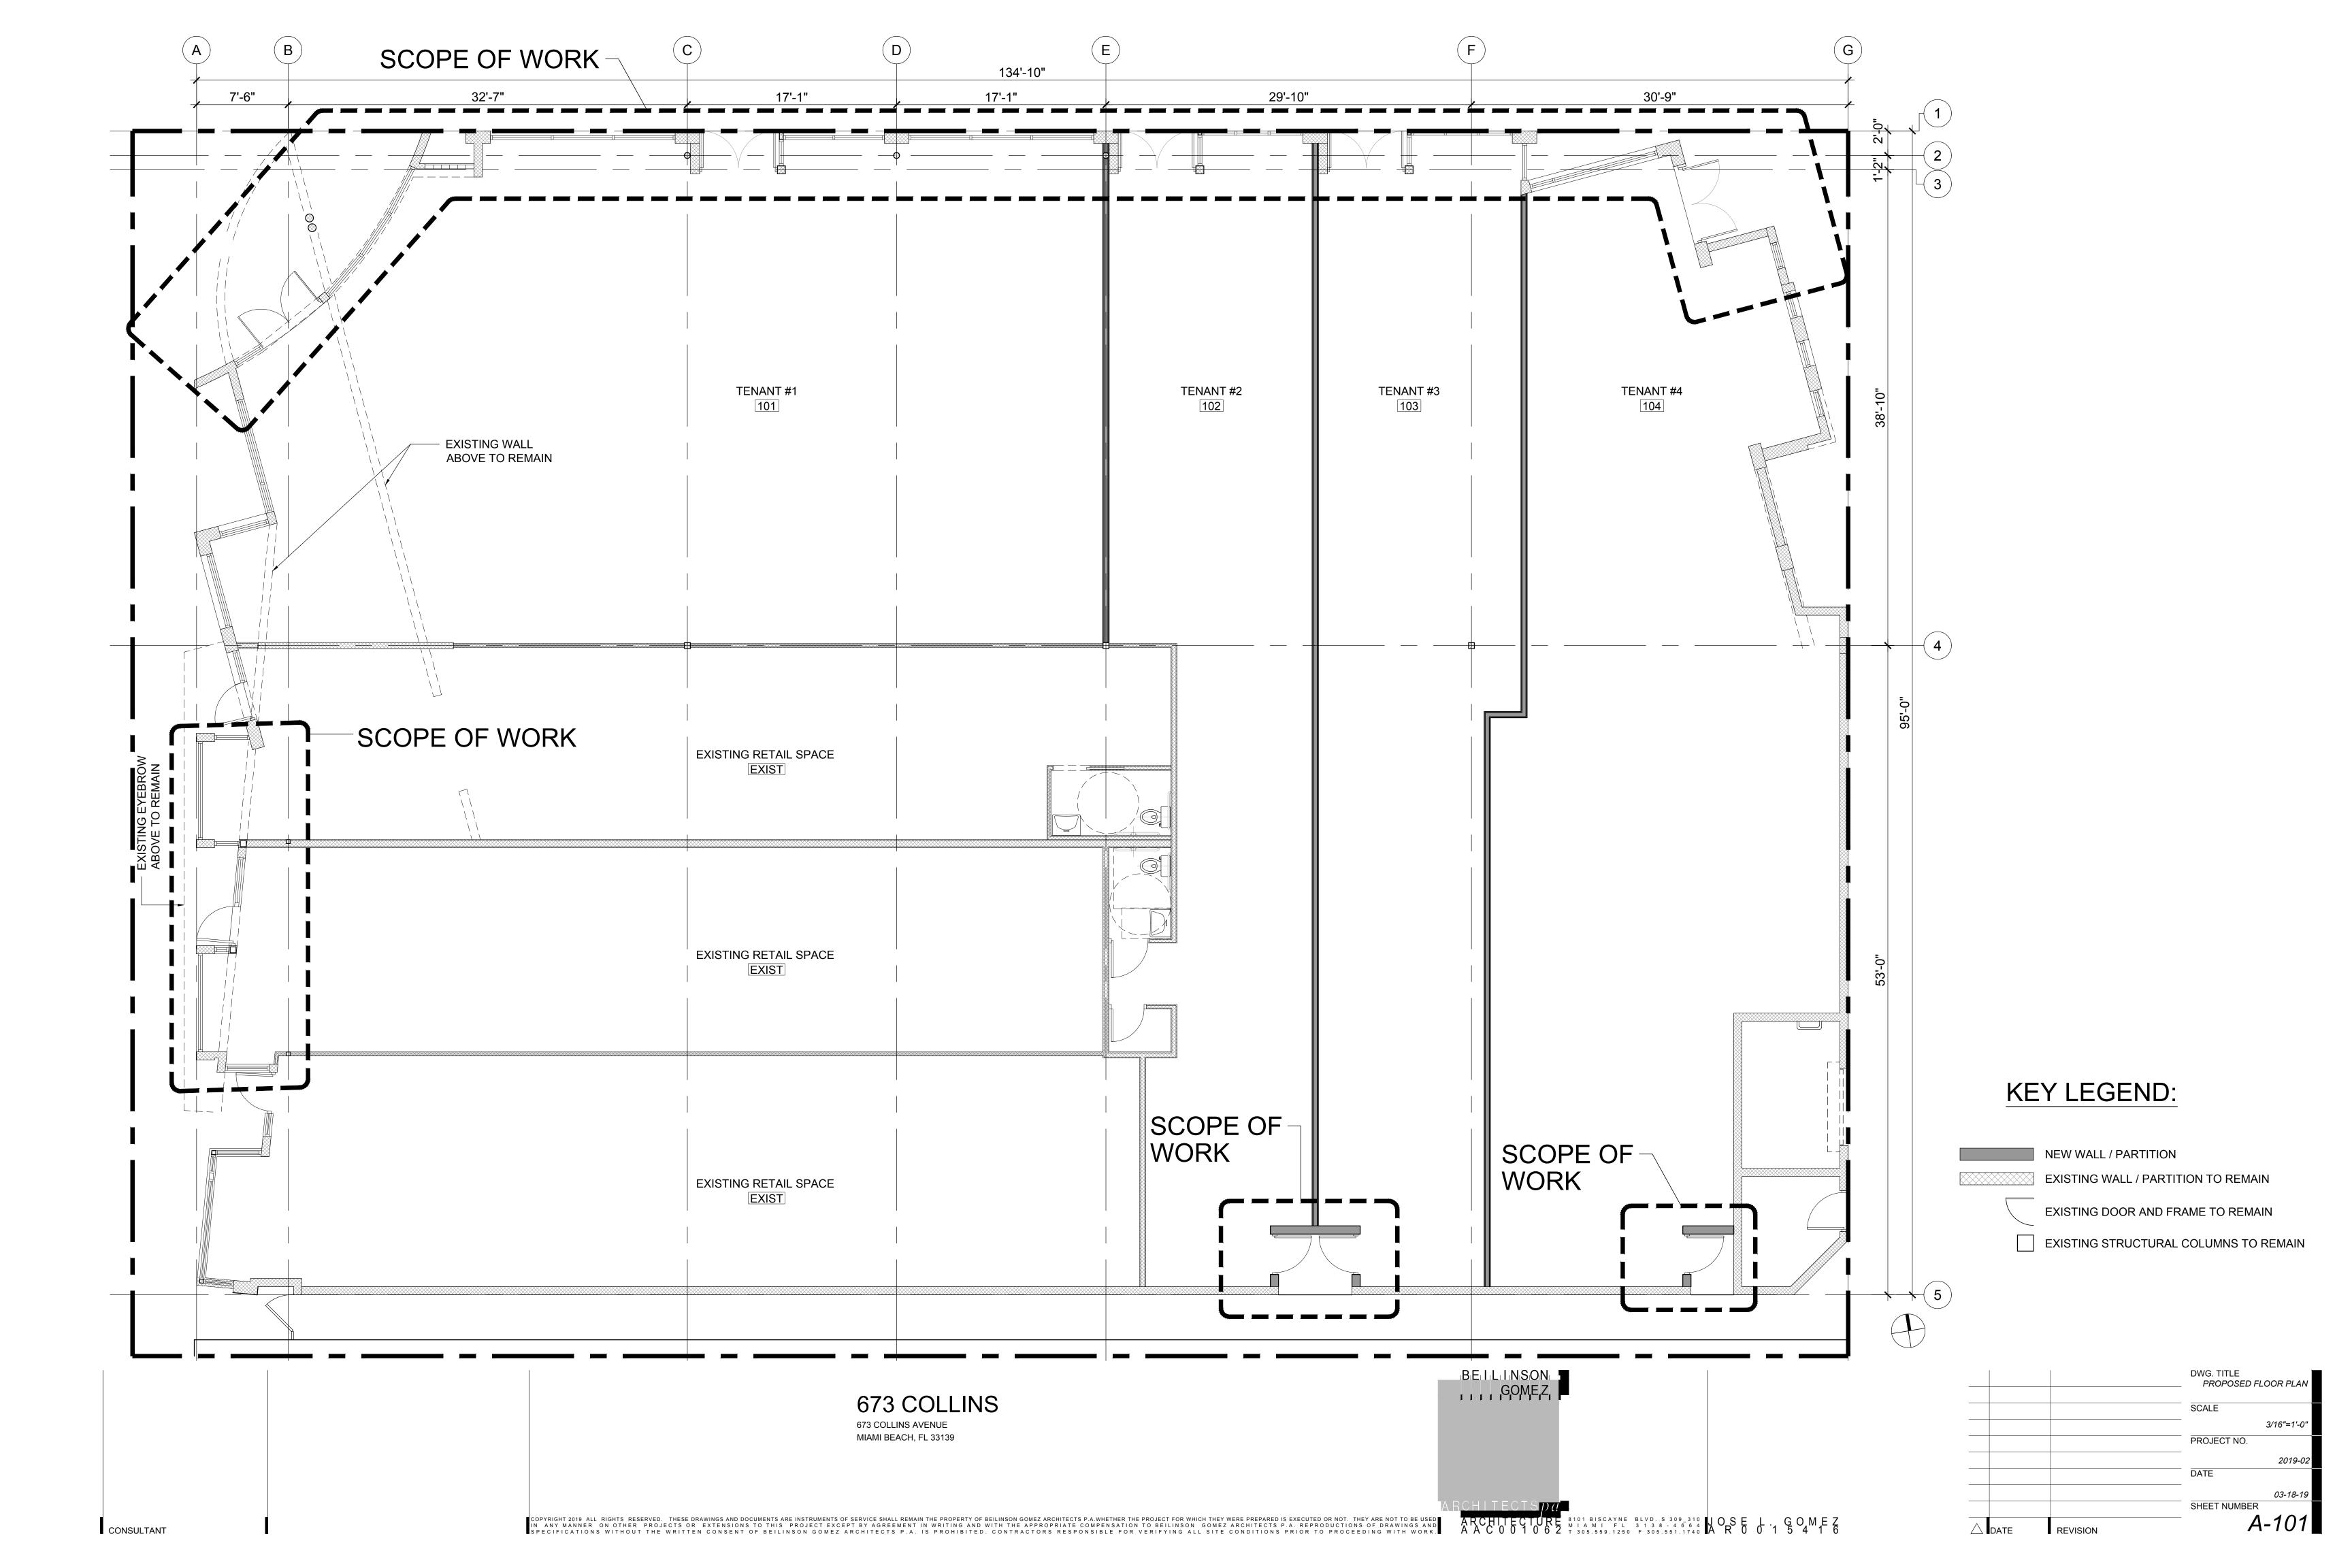


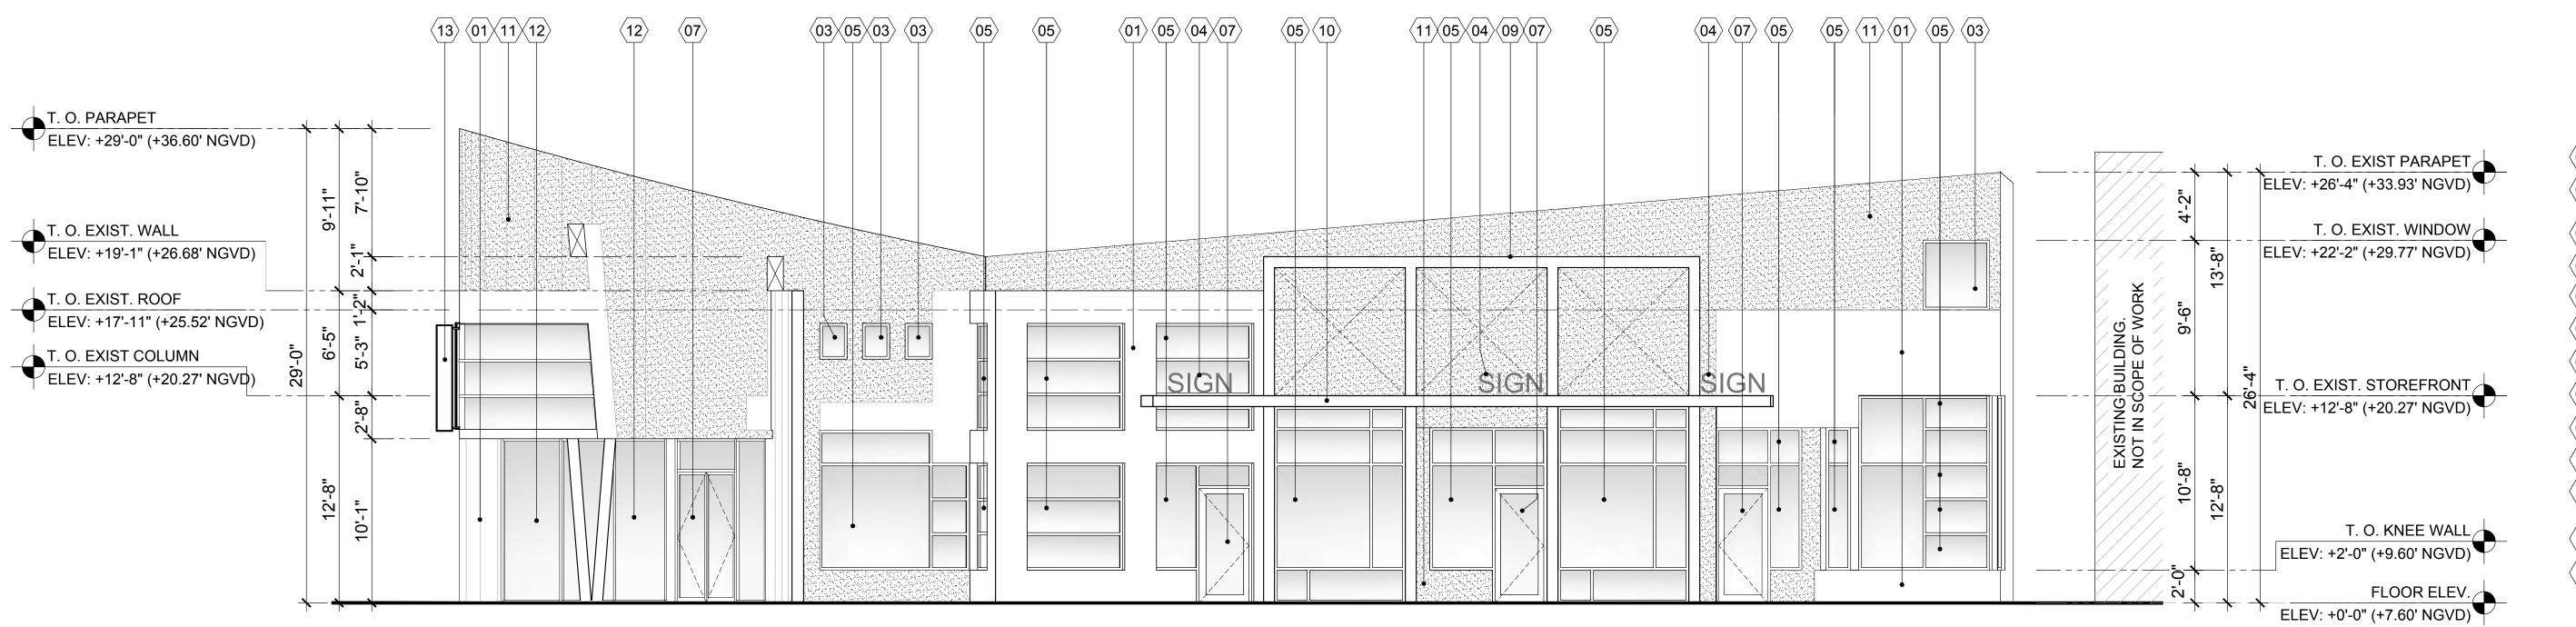

KEY NOTES


- $\langle 01 \rangle$ EXISTING WALL TO REMAIN.
- 02 NEW IMPACT STOREFRONT TO MATCH EXISTING STOREFRONT PATTERN
- (03) NEW SPANDREL GLASS TO REMAIN 04 EXISTING SIGNAGE TO REMAIN
- 05 NEW IMPACT STOREFRONT
- (06) EXISTING GLASS BLOCK TO REMAIN
- (07) NEW ENTRY DOOR
- (08) EXISTING SCUPPER TO REMAIN
- (09) EXISTING CONCRETE FRAME TO REMAIN.
- (10) EXISTING CONCRETE EYEBROW TO REMAIN.
- 11 NEW STUCCO OVER EXISTING WALL. UNDER DIFFERENT PERMIT.
- (12) EXISTING WINDOW / STOREFRONT TO REMAIN
- NEW SIGNAGE BY FUTURE TENANT TO BE UNDER DIFFERENT PERMIT

PROPOSED WEST ELEVATIONS

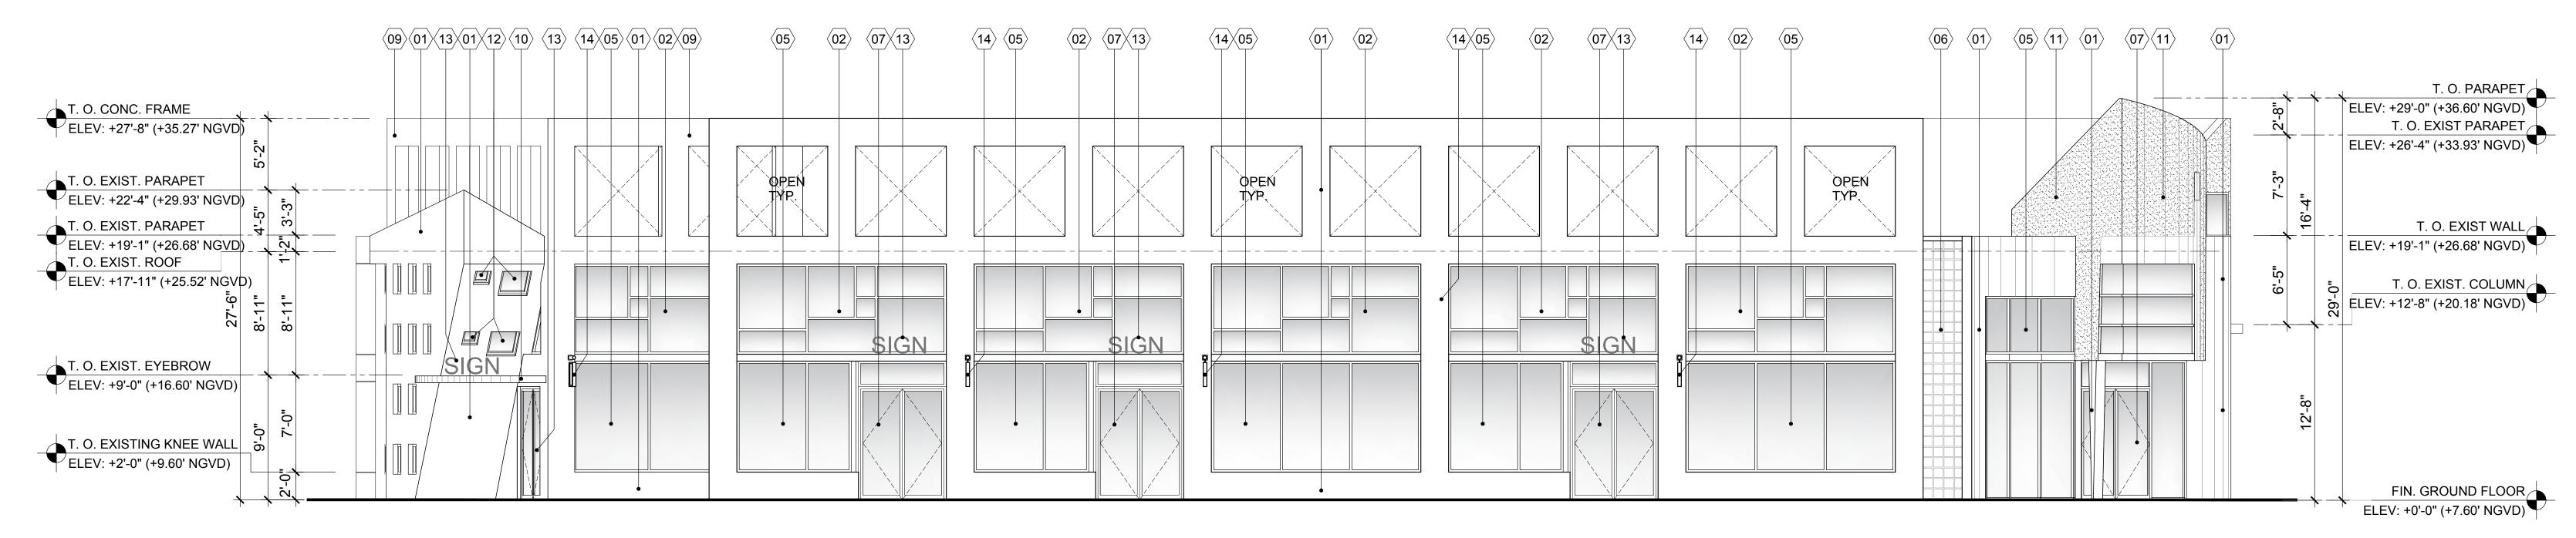


PROPOSED NORTH ELEVATION



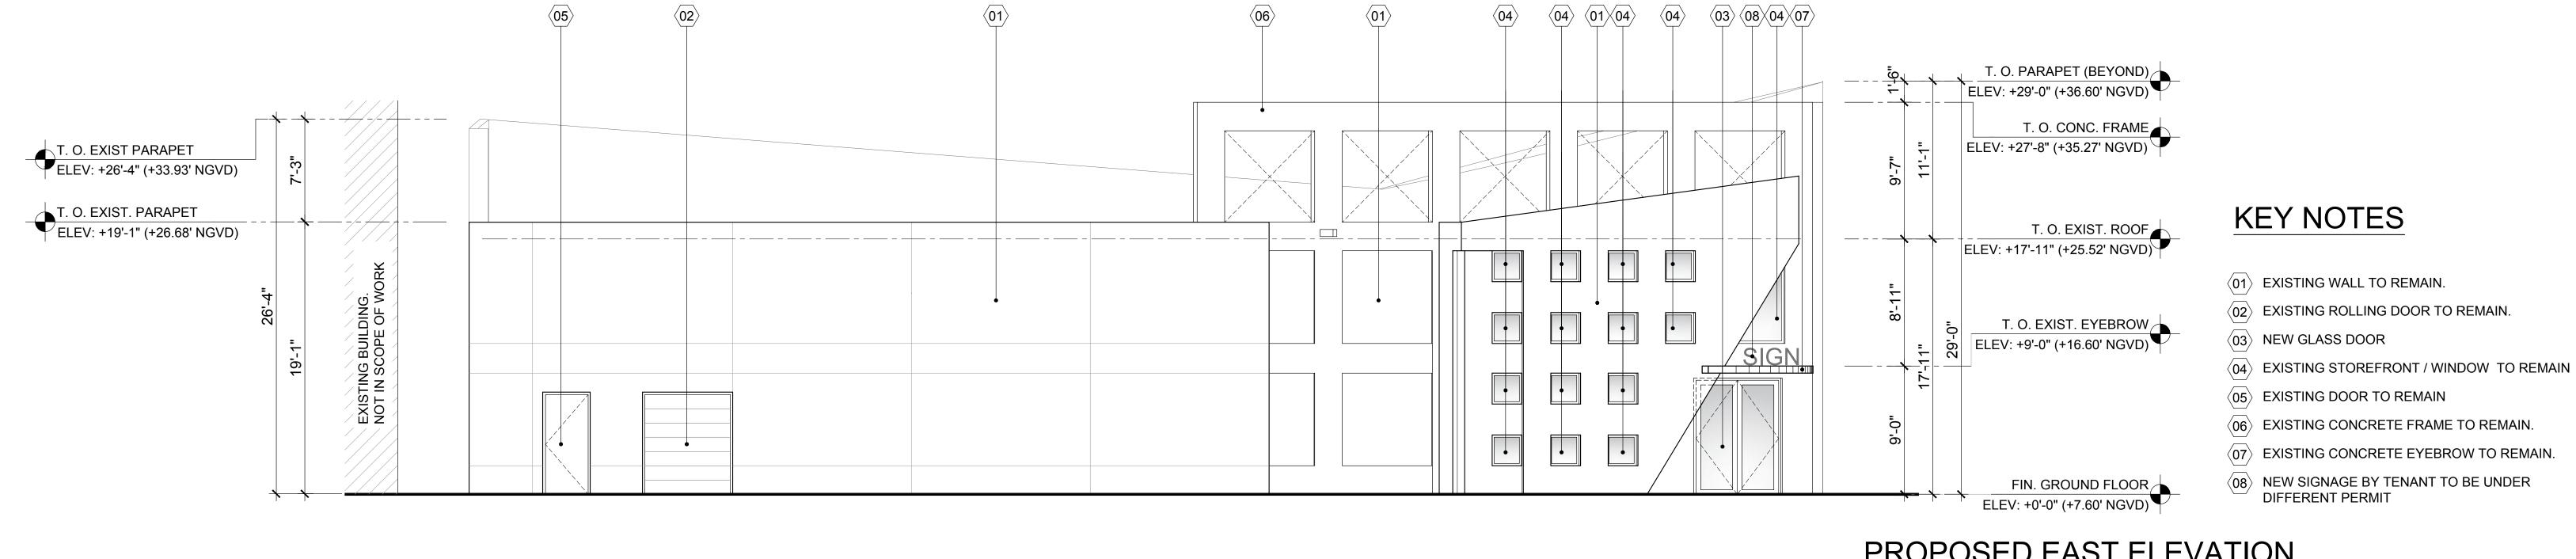

PROPOSED EAST ELEVATION

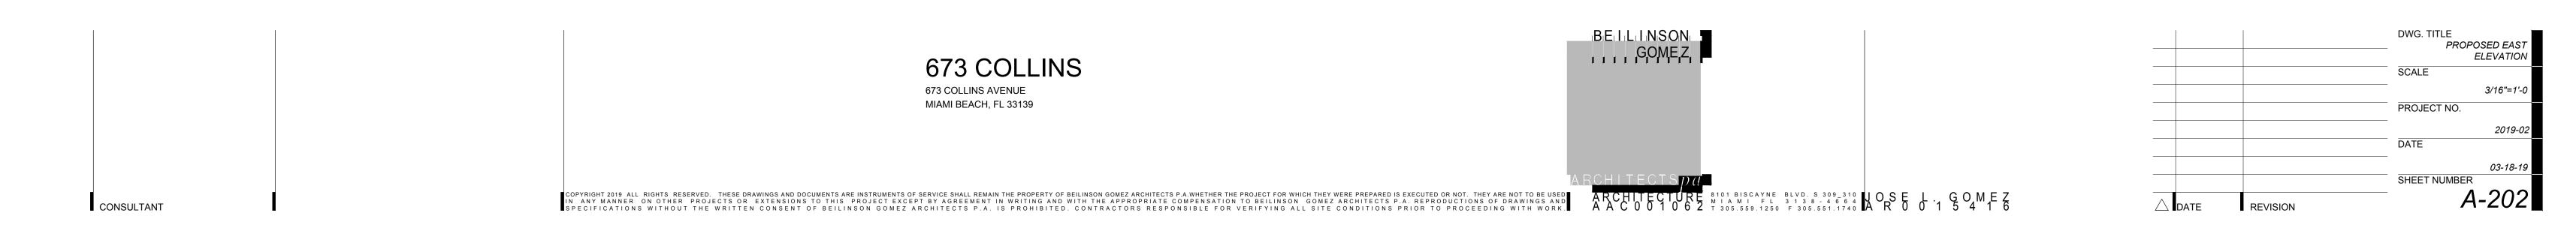



NOTES AND REQUIREMENTS

- 1. SIGNS SHALL BE 6'-0" TO 8'-0" IN LENGTH, WALL MOUNTED. A MAXIMUM OF TWO ROWS OF LETTERING IS ALLOWED, AND THE TOTAL SIZE MAY NOT EXCEED 15FT² AND CANNOT EXCEED THE WIDTH OF THE INTERIOR TENANT SPACE (DEMISING WALLS) . EACH SIGN TO BE CENTERED OVER TENANTS ENTRY DOORWAY.
- 2. SIGNS SHALL HAVE A WALL OFFSET OF 1"TO $2\frac{1}{2}$ " FOR REAR LIGHT GLOW.
- 3. SIGNS SHALL BE MADE WITH MAXIMUM 12" LETTERS.

CONSULTANT

- 4. SIGNS SHALL BE BRUSHED MATTE BLACK ALUMINUM, STAINLESS STEEL, OR BLACK CHANNEL BACKLIT CHANNEL LETTERS MANUFACTURED WITH LED BACKLIGHTING.
- 5. ALL LIGHTING TRANSFORMERS OR OTHER EQUIPMENT REQUIRED BY THE SIGN SHALL BE MOUNTED INTERNAL TO THE TENANT SPACE. NO LIGHTING TRANSFORMERS OR OTHER NON-LETTER MOUNTING TO THE EXTERIOR FACADE.
- 6. ALL ACCENTS OR DETAILS TO THE TYPICAL SIGNAGE TO BE REVIEWED AND APPROVED BY BUILDING MANAGER PRIOR TO SUBMITTAL TO THE CITY OF MIAMI BEACH. CITY PERMIT STAFF SHALL REVIEW FOR CONSISTENCY WITH THESE SIGN RULES AND PERMIT REQUIREMENTS AS PART OF PERMIT SUBMITTAL.
- 7. ALL MOUNTING HARDWARE TO BE BRUSHED STAINLESS STEEL OR OTHER NON-CORROSIVE MATERIAL IN A COASTAL ENVIRONMENT. HARDWARE SHOULD MATCH THE FINISH OF THE SIGN MATERIAL.
- 8. COLOR AND TEMPERATURE OF LED LIGHTING TO BE APPROVED BY LANDLORD AND CITY PERMIT STAFF. PROVIDE WHITE UNLESS OTHER IS APPROVED BY LANDLORD PRIOR TO CITY PERMIT SUBMITTAL.

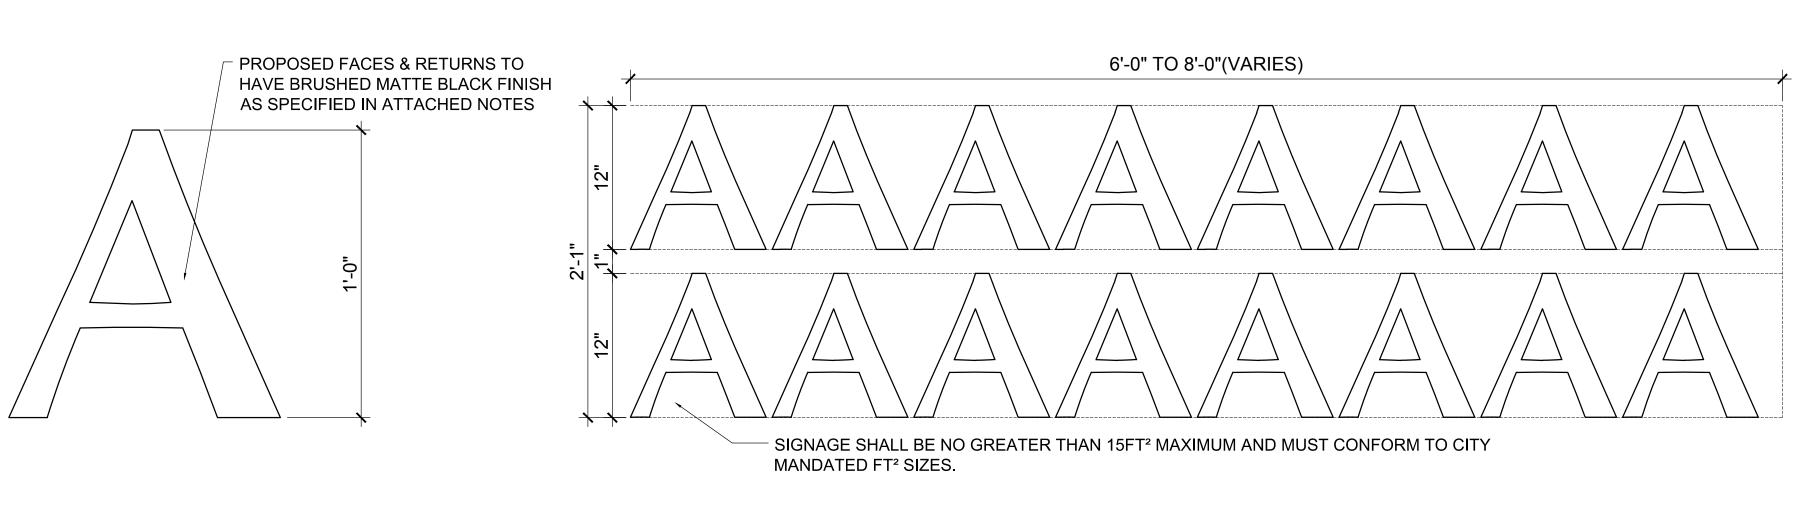

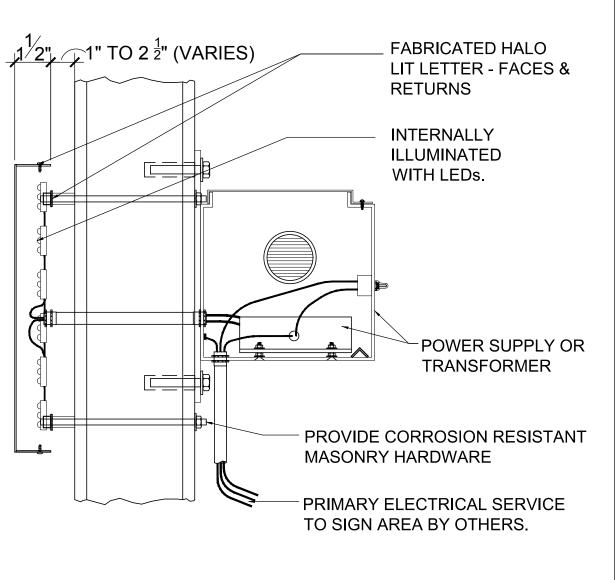

SCALE

PROJECT NO.

SHEET NUMBER

AS SHOWN



673 COLLINS

COPYRIGHT 2019 ALL RIGHTS RESERVED. THESE DRAWINGS AND DOCUMENTS ARE INSTRUMENTS OF SERVICE SHALL REMAIN THE PROPERTY OF BEILINSON GOMEZ ARCHITECTS P.A.WHETHER THE PROJECT FOR WHICH THEY WERE PREPARED IS EXECUTED OR NOT. THEY ARE NOT TO BE USED IN ANY MANNER ON OTHER PROJECTS OR EXTENSIONS TO THIS PROJECT EXCEPT BY AGREEMENT IN WRITING AND WITH THE APPROPRIATE COMPENSATION TO BEILINSON GOMEZ ARCHITECTS P.A. REPRODUCTIONS OF DRAWINGS AND SPECIFICATIONS WITHOUT THE WRITTEN CONSENT OF BEILINSON GOMEZ ARCHITECTS P.A. IS PROHIBITED. CONTRACTORS RESPONSIBLE FOR VERIFYING ALL SITE CONDITIONS PRIOR TO PROCEEDING WITH WORK.

673 COLLINS AVENUE

MIAMI BEACH, FL 33139

2 SIGNAGE AREA



