


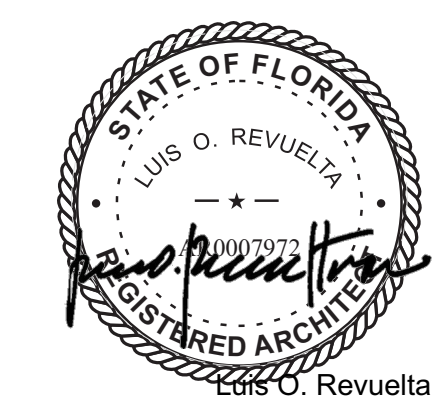

These Design And Drawings Are The Copyrighted Property Of Revuelta Architecture International P.A. and May Not Be Reproduced Except with Specific Written Consent of the Architect. The Contractor Must Check And Verify All Dimensions Of The Job And Be Responsible For Any Discrepancies To The Architects Before Commencing work. Drawings Not to Be Scaled. The BIM/Cutout: RAL BIM Sewer 1 - BIM/Cutout Base for ARCHICAD 22/Revit 2022 PARK AV1/1922 PARK AV1/HOTEL - By monedez - Date: 7/25/2019.




DROP OFF/PICK UP

19TH STREET

SITE PLAN | 1

SCALE 3/32"=1'-0"

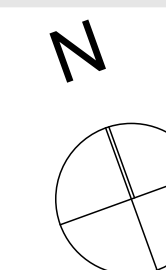

Owner Information

BUSLAM

960 ARTHUR GODFREY Rd. #
206
MIAMI BEACH, FLORIDA 33140

1.888.515.3107

Consultant



AR-0007972

HPB SUBMITTAL

Date _____

07/29/2019

Scale
AS SHOWN

Subject No.

1822

Sheet Name


FLOOR PLAN

Sheet No.

Sheet No. **A 101**

A-101

DATA

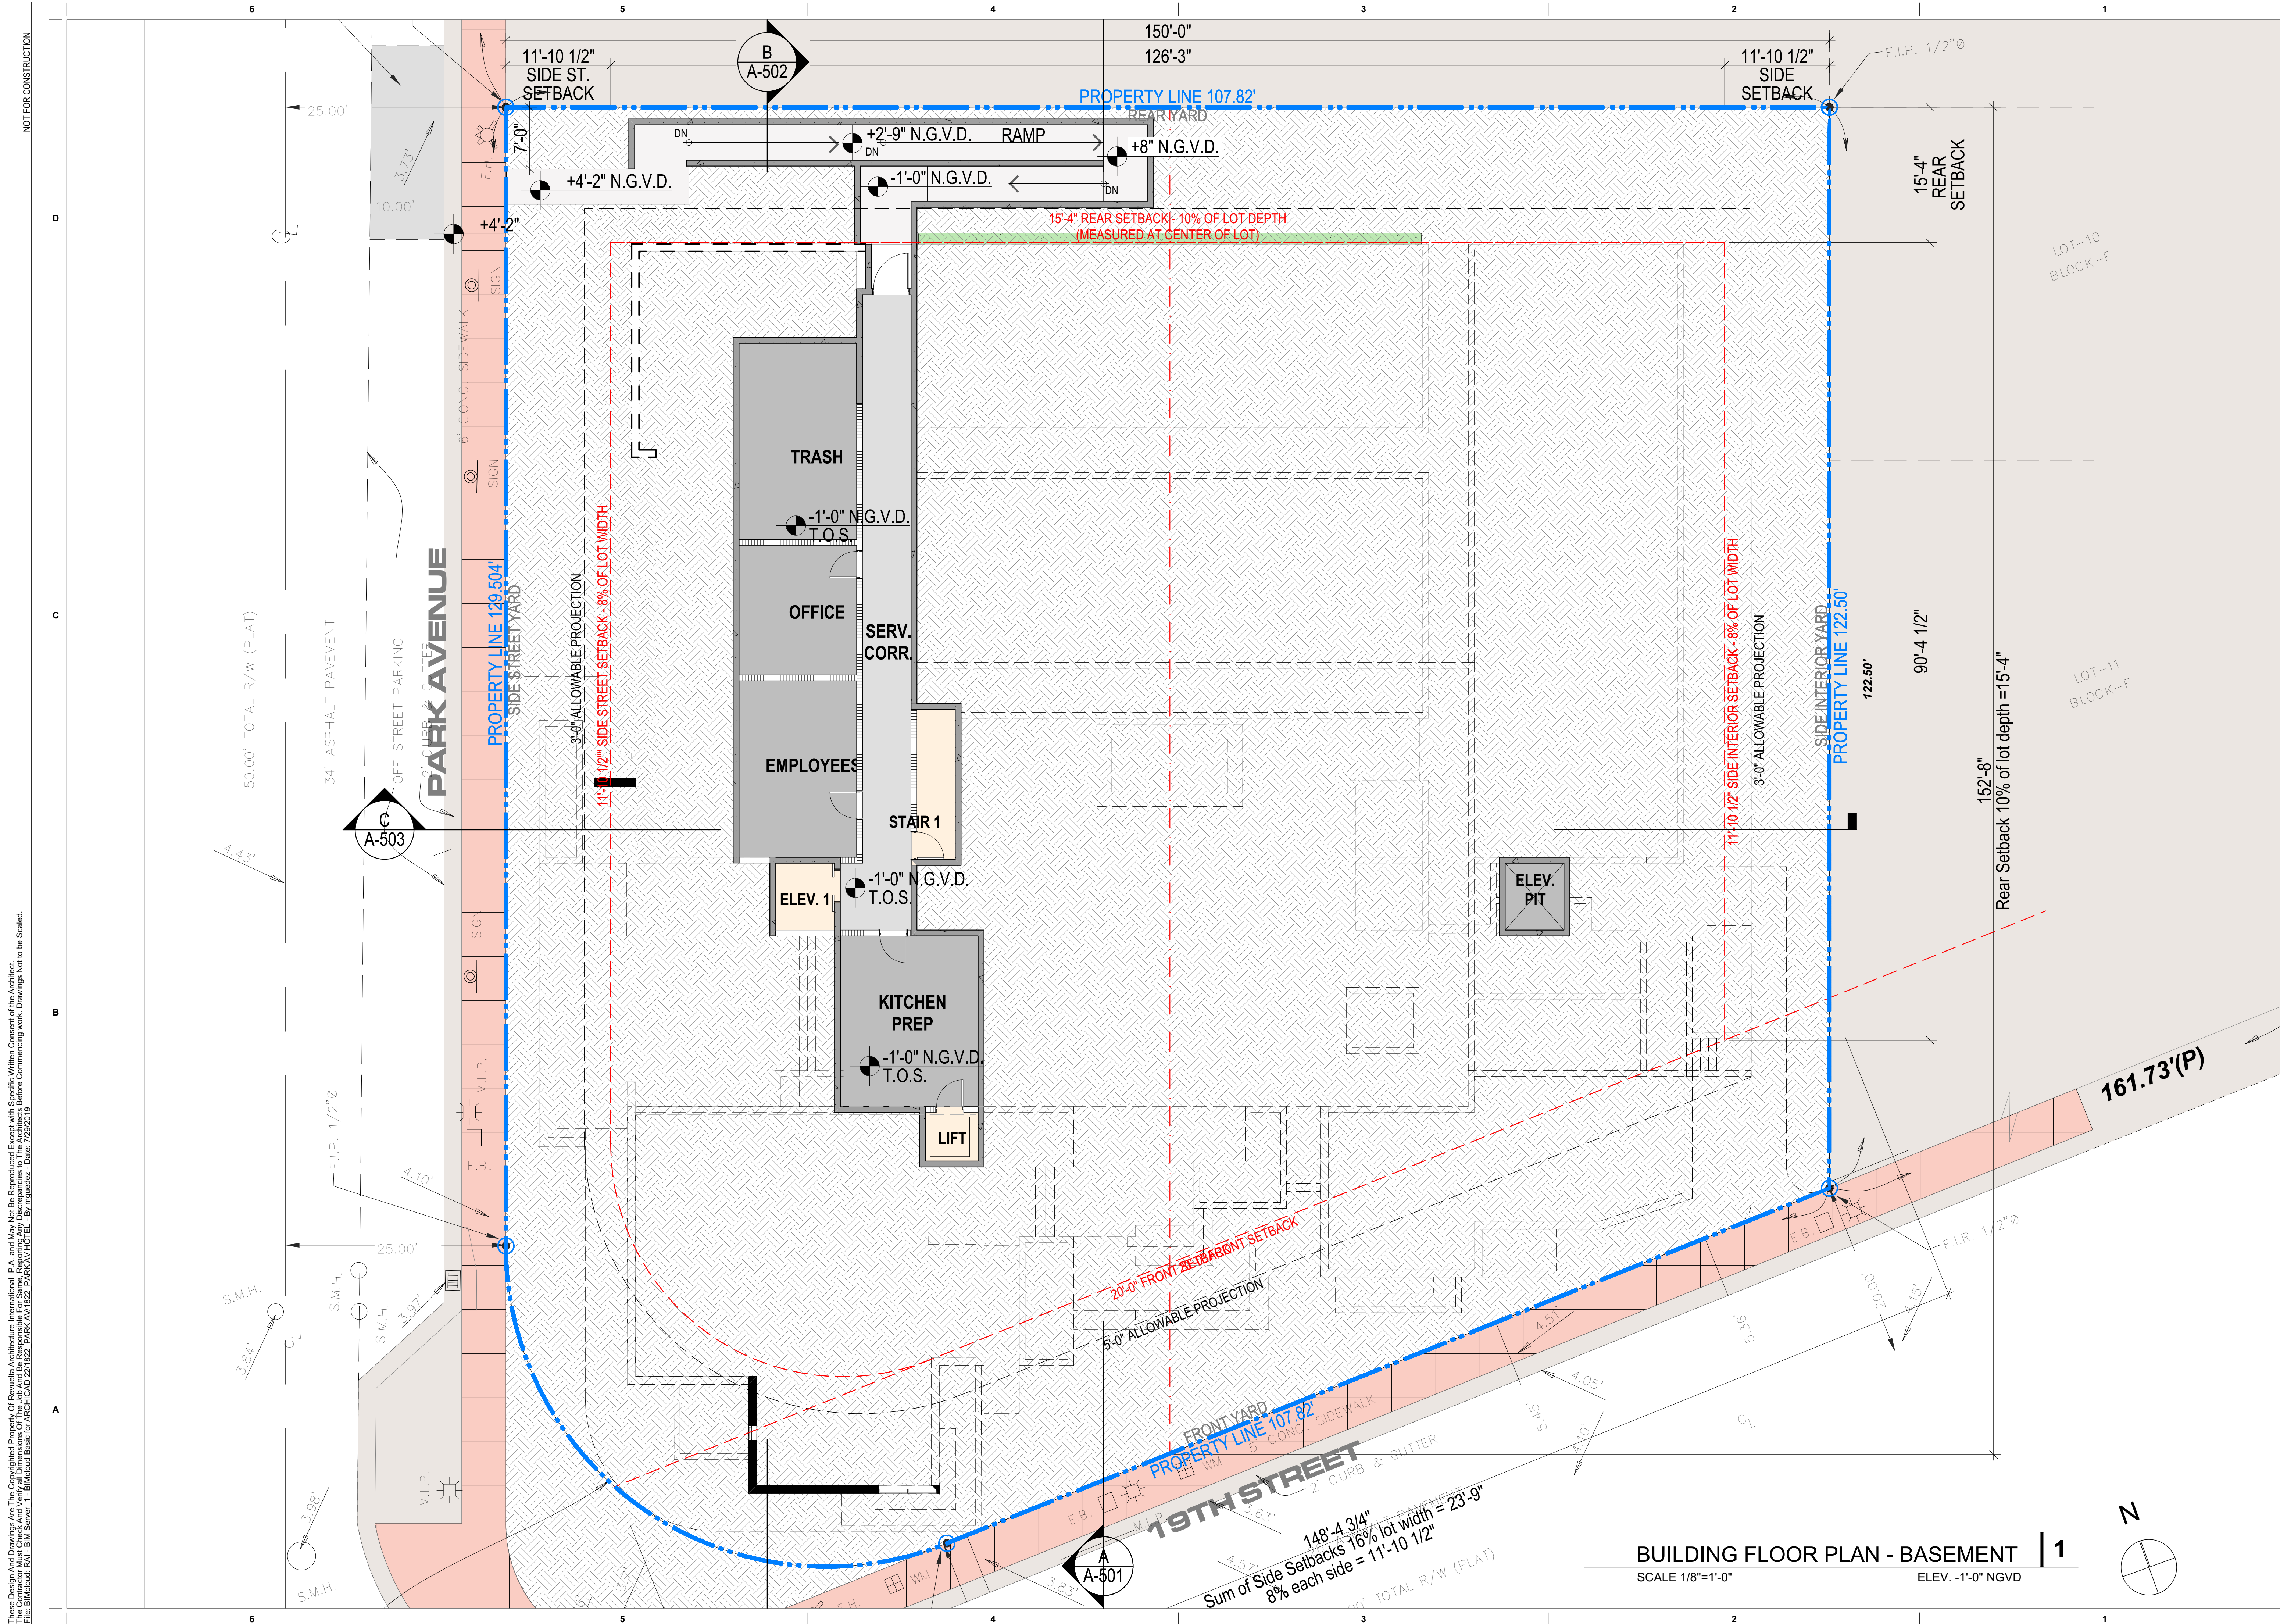

355 19th. Street
MIAMI BEACH, FLORIDA 33139

Revisions

Owner Information

BUSLAM

960 ARTHUR GODFREY Rd. # 206
MIAMI BEACH, FLORIDA 33140
1.888.515.3107

Consultant



HPB SUBMITTAL

Date _____

07/29/2019

AS SHOWN

Project No.

1822

Shoot Name

G FLOOR PLAN

Sheet No.

A-102



NOT FOR CONSTRUCTION

These Design And Drawings Are The Copyrighted Property Of Revuelta Architecture International. P.A. and May Not Be Reproduced Except with Specific Written Consent of the Architect. The Contractor Must Check And Verify All Dimensions Of The Job And Be Responsible For Same. Reporting Any Discrepancies To The Architects Before Commencing Work. Drawings Not To Be Scaled. This Blueprint Basic For ARCHITECTS 22/1822 PARK AVE HOTEL - 39 Madison - 086 1729/2019



BUILDING FLOOR PLAN - LEVEL 2
SCALE 1/8"=1'-0"
ELEV. +19'-0" NGVD

revuelta

architecture
international

Miami
Santiago, Chile

revuelta-architecture.com

2950 SW 27TH AVE
SUITE 1110
MIAMI, FL 33133
T: 305.590.5000
F: 305.590.5040

Project

PARK AVE. HOTEL

365 - 19th Street
MIAMI BEACH, FLORIDA 33139

Revisions

Owner Information

BUSLAM

960 ARTHUR GODFREY Rd. #
206
MIAMI BEACH, FLORIDA 33140
1.888.515.3107

Consultant

STATE OF FLORIDA

LUIS O. REVUELTA

0007072

REGISTERED ARCHITECT

Luis O. Revuelta

AR-0007972

HPB SUBMITTAL

Date
07/29/2019

Scale
AS SHOWN

Project No.
1822

Sheet Name
BUILDING FLOOR PLAN

Sheet No.
A-103

355 19th. Street
MIAMI BEACH, FLORIDA 33139

Revisions

Owner Information

BUSLAM
960 ARTHUR GODFREY Rd. #
206
MIAMI BEACH, FLORIDA 33140
1.888.515.3107

Consultant




Luis O. Revuelta
AR-0007972

HPB SUBMITTAL

Date
07/29/2019
Scale
AS SHOWN
Project No.
1822

BUILDING FLOOR PLAN

A-104

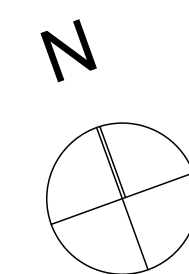

MIAMI BEACH, FLORIDA 33139

visions

consultant



R-0007972

Date _____

07/29/2019

Scale

AS SHOWN

No.

1822

Sheet Name

FOR PLAN

Sheet No.

A-105

NOT FOR CONSTRUCTION

These Design And Drawings Are The Copyrighted Property Of Revuelta Architecture International, P.A. and May Not Be Reproduced Except with Specific Written Consent of the Architect. The Contractor Must Check And Verify All Dimensions Of The Job And Be Responsible For Same. Reporting Any Discrepancies To The Architects Before Commencing work. Drawings Not to be Scaled. This Blueprint Basic for ARCHICAD 27/28.2. PARK AVE HOTEL - 39 Madison - Date: 1/29/2019



revuelta

architecture
international

Miami
Santiago, Chile

revuelta-architecture.com

2950 SW 27TH AVE
SUITE 1110
MIAMI, FL 33133
T: 305.590.5000
F: 305.590.5040

Project

PARK AVE. HOTEL

365 - 19th Street
MIAMI BEACH, FLORIDA 33139

Revisions

Owner Information

BUSLAM

960 ARTHUR GODFREY Rd., #
206
MIAMI BEACH, FLORIDA 33140
1.888.515.3107

Consultant

STATE OF FLORIDA

LUIS O. REVUELTA

0007072

REGISTERED ARCHITECT

Luis O. Revuelta

AR-0007972

HPB SUBMITTAL

Date
07/29/2019

Scale
AS SHOWN


Project No.
1822

Sheet Name
BUILDING FLOOR PLAN

Sheet No.
A-106

NOT FOR CONSTRUCTION

These Design And Drawings Are The Copyrighted Property Of Revuelta Architecture International, P.A. and May Not Be Reproduced Except with Specific Written Consent of the Architect. The Contractor Must Check And Verify All Dimensions Of The Job And Be Responsible For Same. Reporting Any Discrepancies To The Architects Before Commencing work. Drawings Not to be Scaled. This Blueprint Basic for ARCHICAD 27/28.2. PARK AVENUE HOTEL - 39 Madison - Date: 1/29/2019

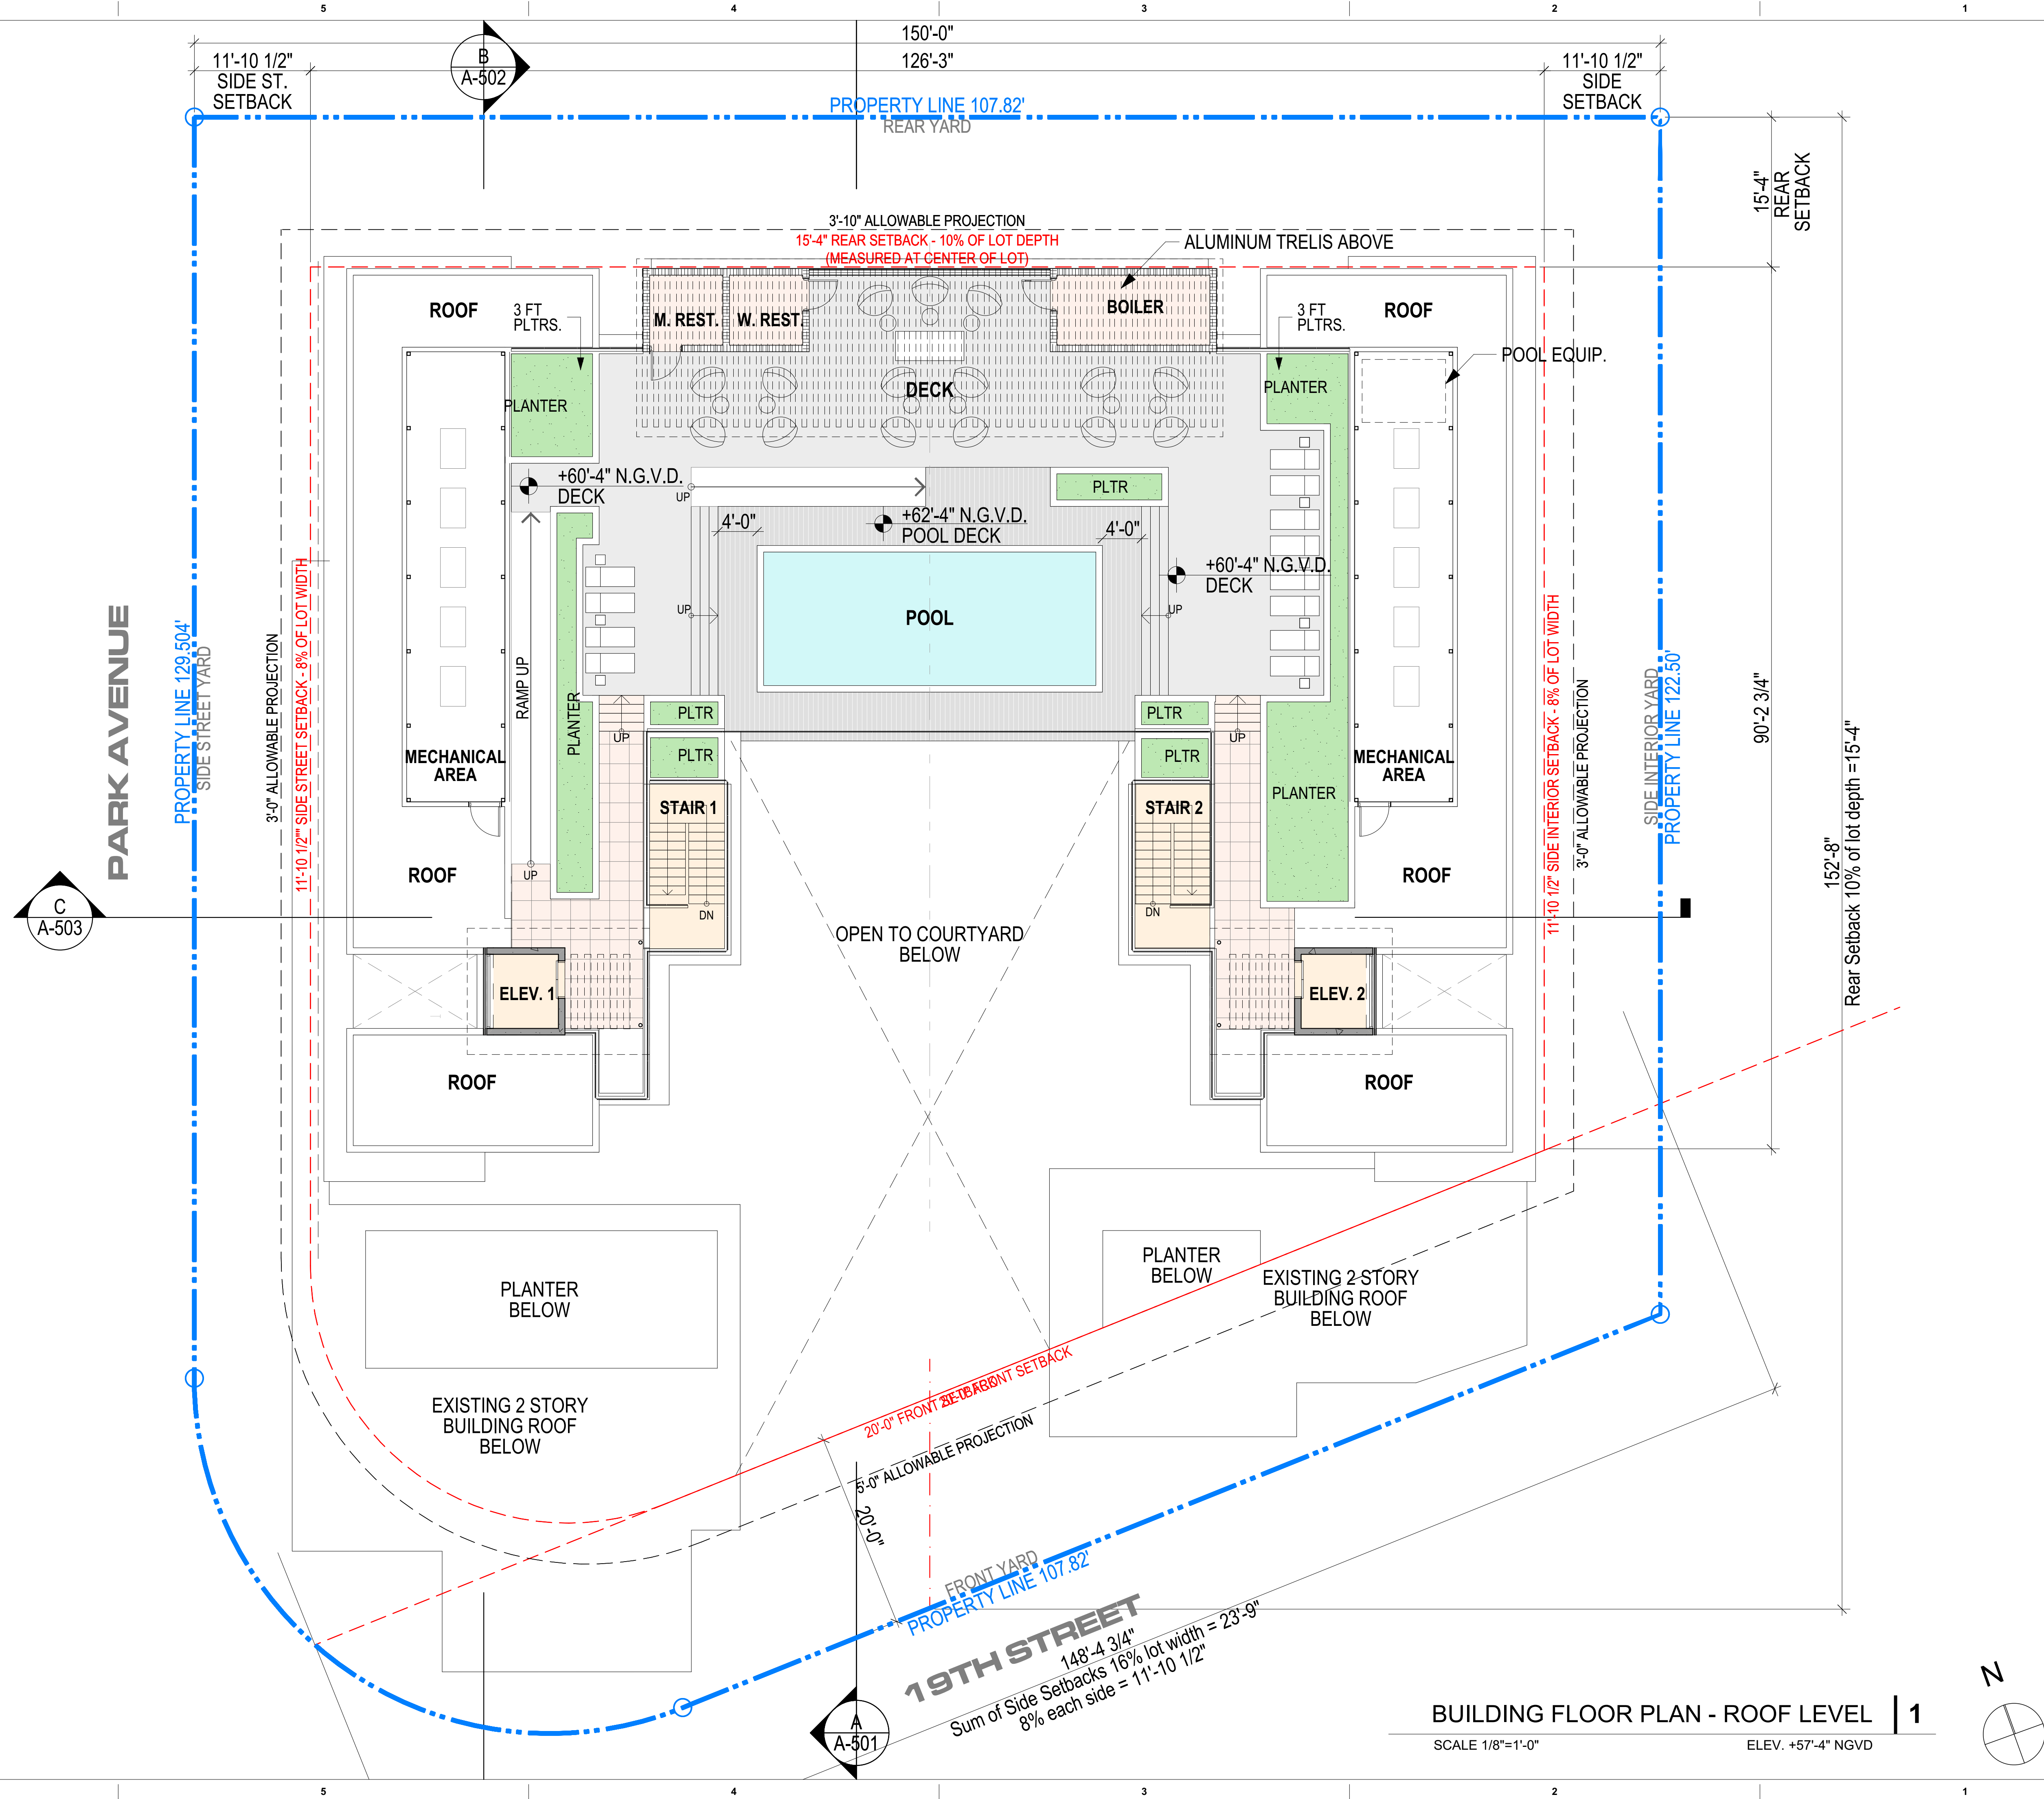

BUILDING FLOOR PLAN - ROOF LEVEL | 1
SCALE 1/8"=1'-0" ELEV. +57'-4" NGVD

