


NOT FOR CONSTRUCTION

These Design And Drawings Are The Copyrighted Property Of Revuelta Architecture International. P.A. and May Not Be Reproduced, Copied, or Transmitted in Any Form or by Any Means, Without the Prior Written Consent of the Architect. The Contractor Must Check And Verify All Dimensions Of The Job And Be Responsible For Same. Reporting Any Discrepancies To The Architects Before Commencing Work. Drawings Not to be Scaled. This Blueprint Shall Be Used For ARCHITECTURAL PURPOSES ONLY. PARK AVENUE HOTEL - 351 Madison Ave., Suite 1700, New York, NY 10017-1501

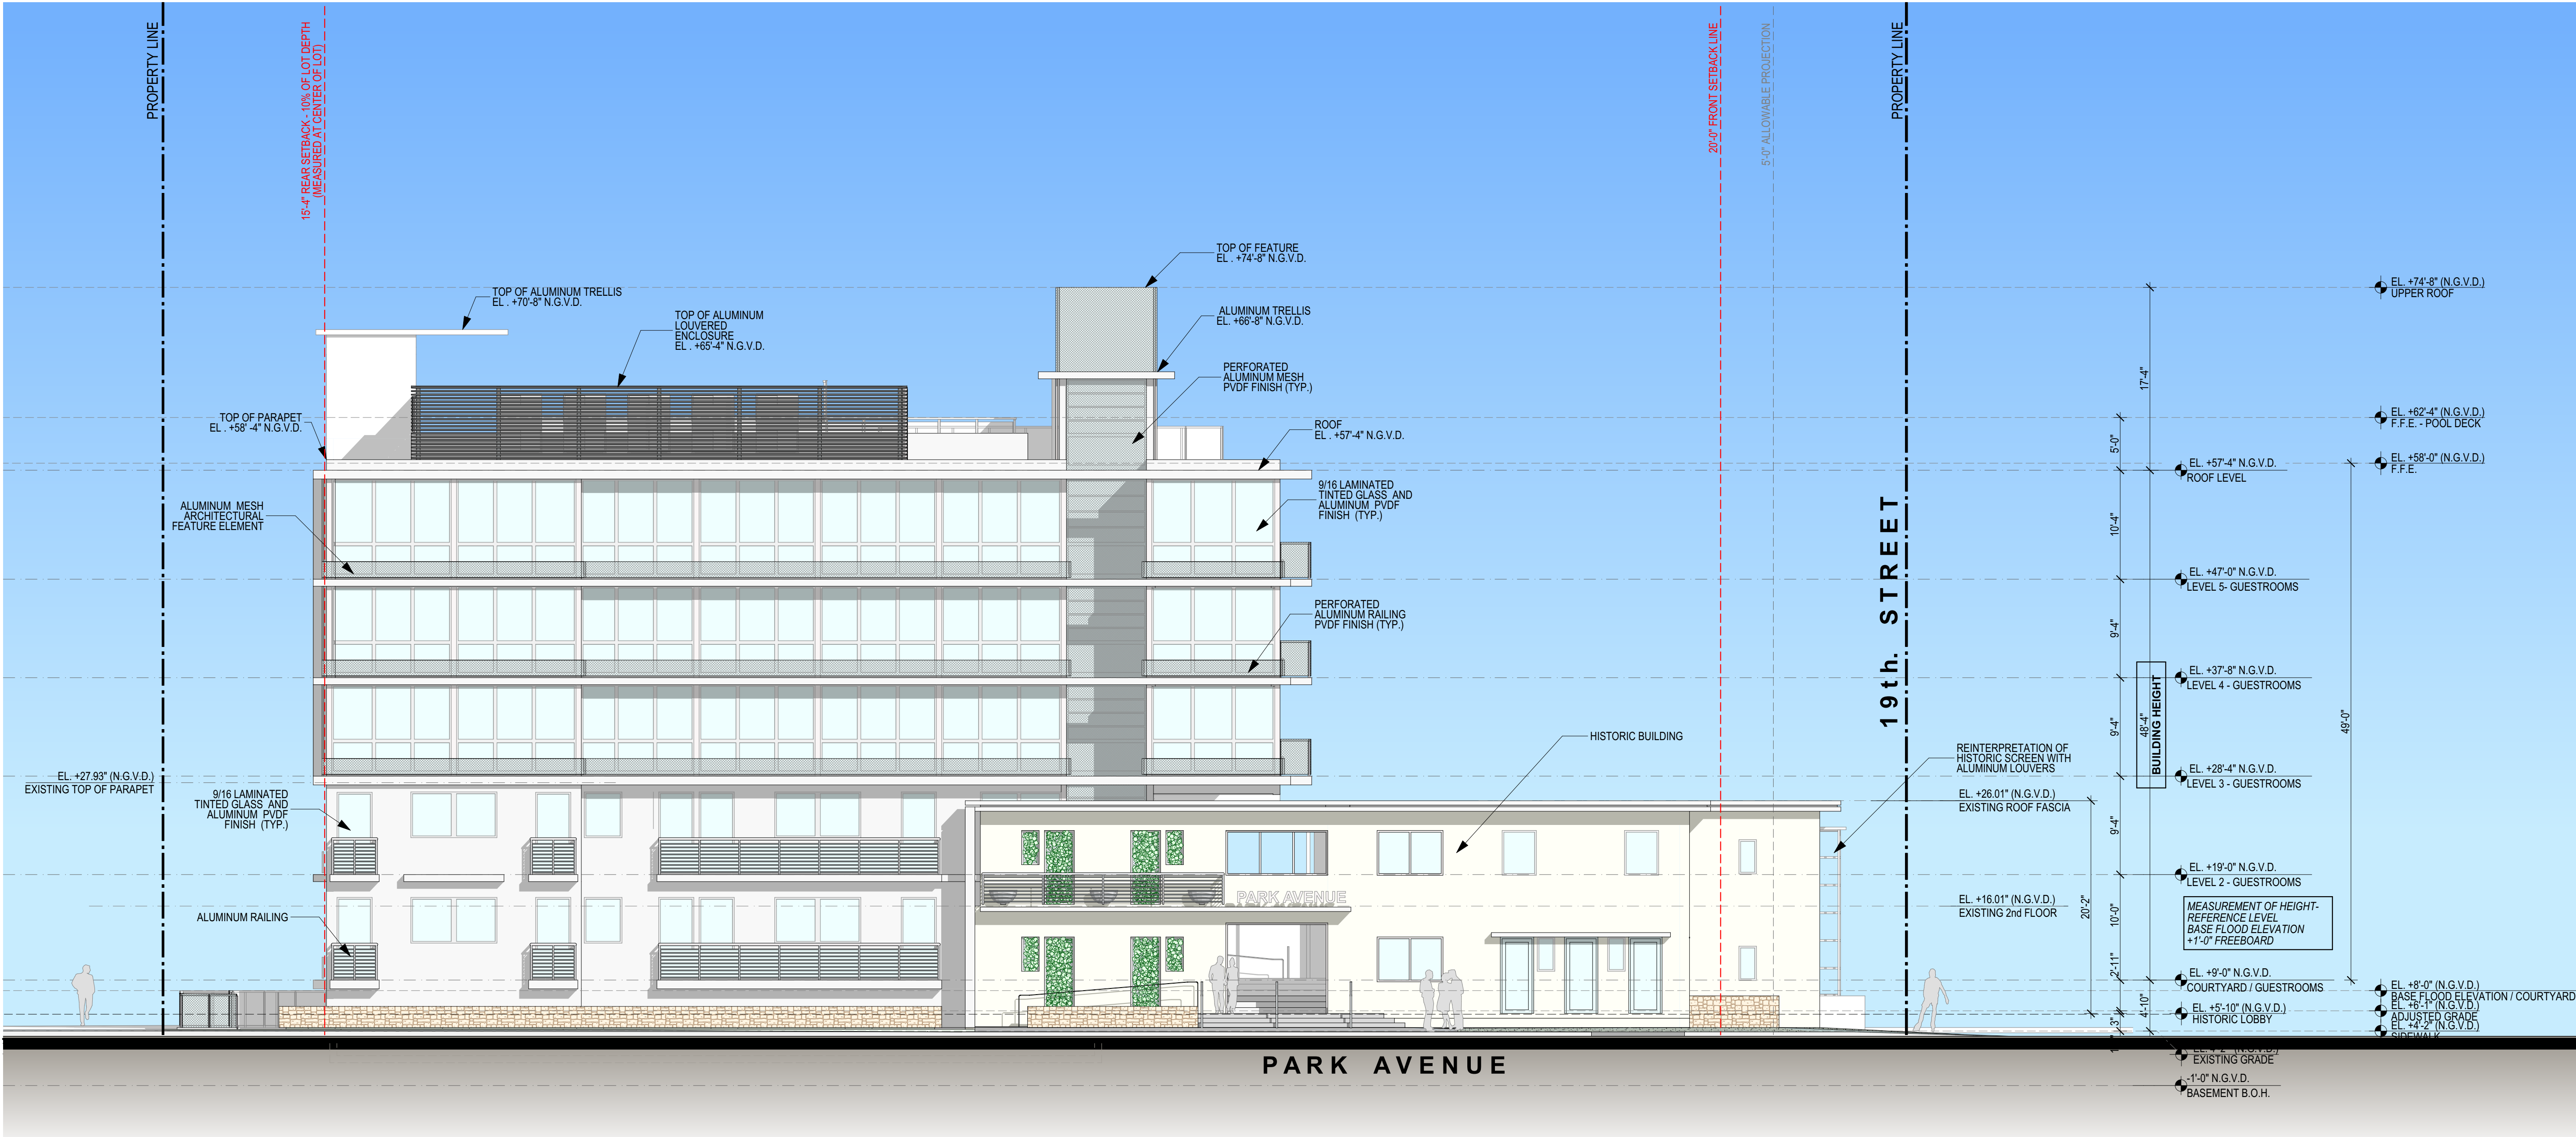


BUILDING ELEVATION - WEST | 1

SCALE 1/8"=1'-0"

NOT FOR CONSTRUCTION

These Design And Drawings Are The Copyrighted Property Of Revuelta Architecture International. P.A. and May Not Be Reproduced Except with Specific Written Consent of the Architect. The Contractor Must Check And Verify All Dimensions Of The Job And Be Responsible For Same. Reporting Any Discrepancies To The Architects Before Commencing Work. Drawings Not to be Scaled. This Blueprint Shall Be Valid For ARCHICAD 27/2022. PARK AVE HOTEL - 8th/19th Street - Miami Beach, FL - 33139

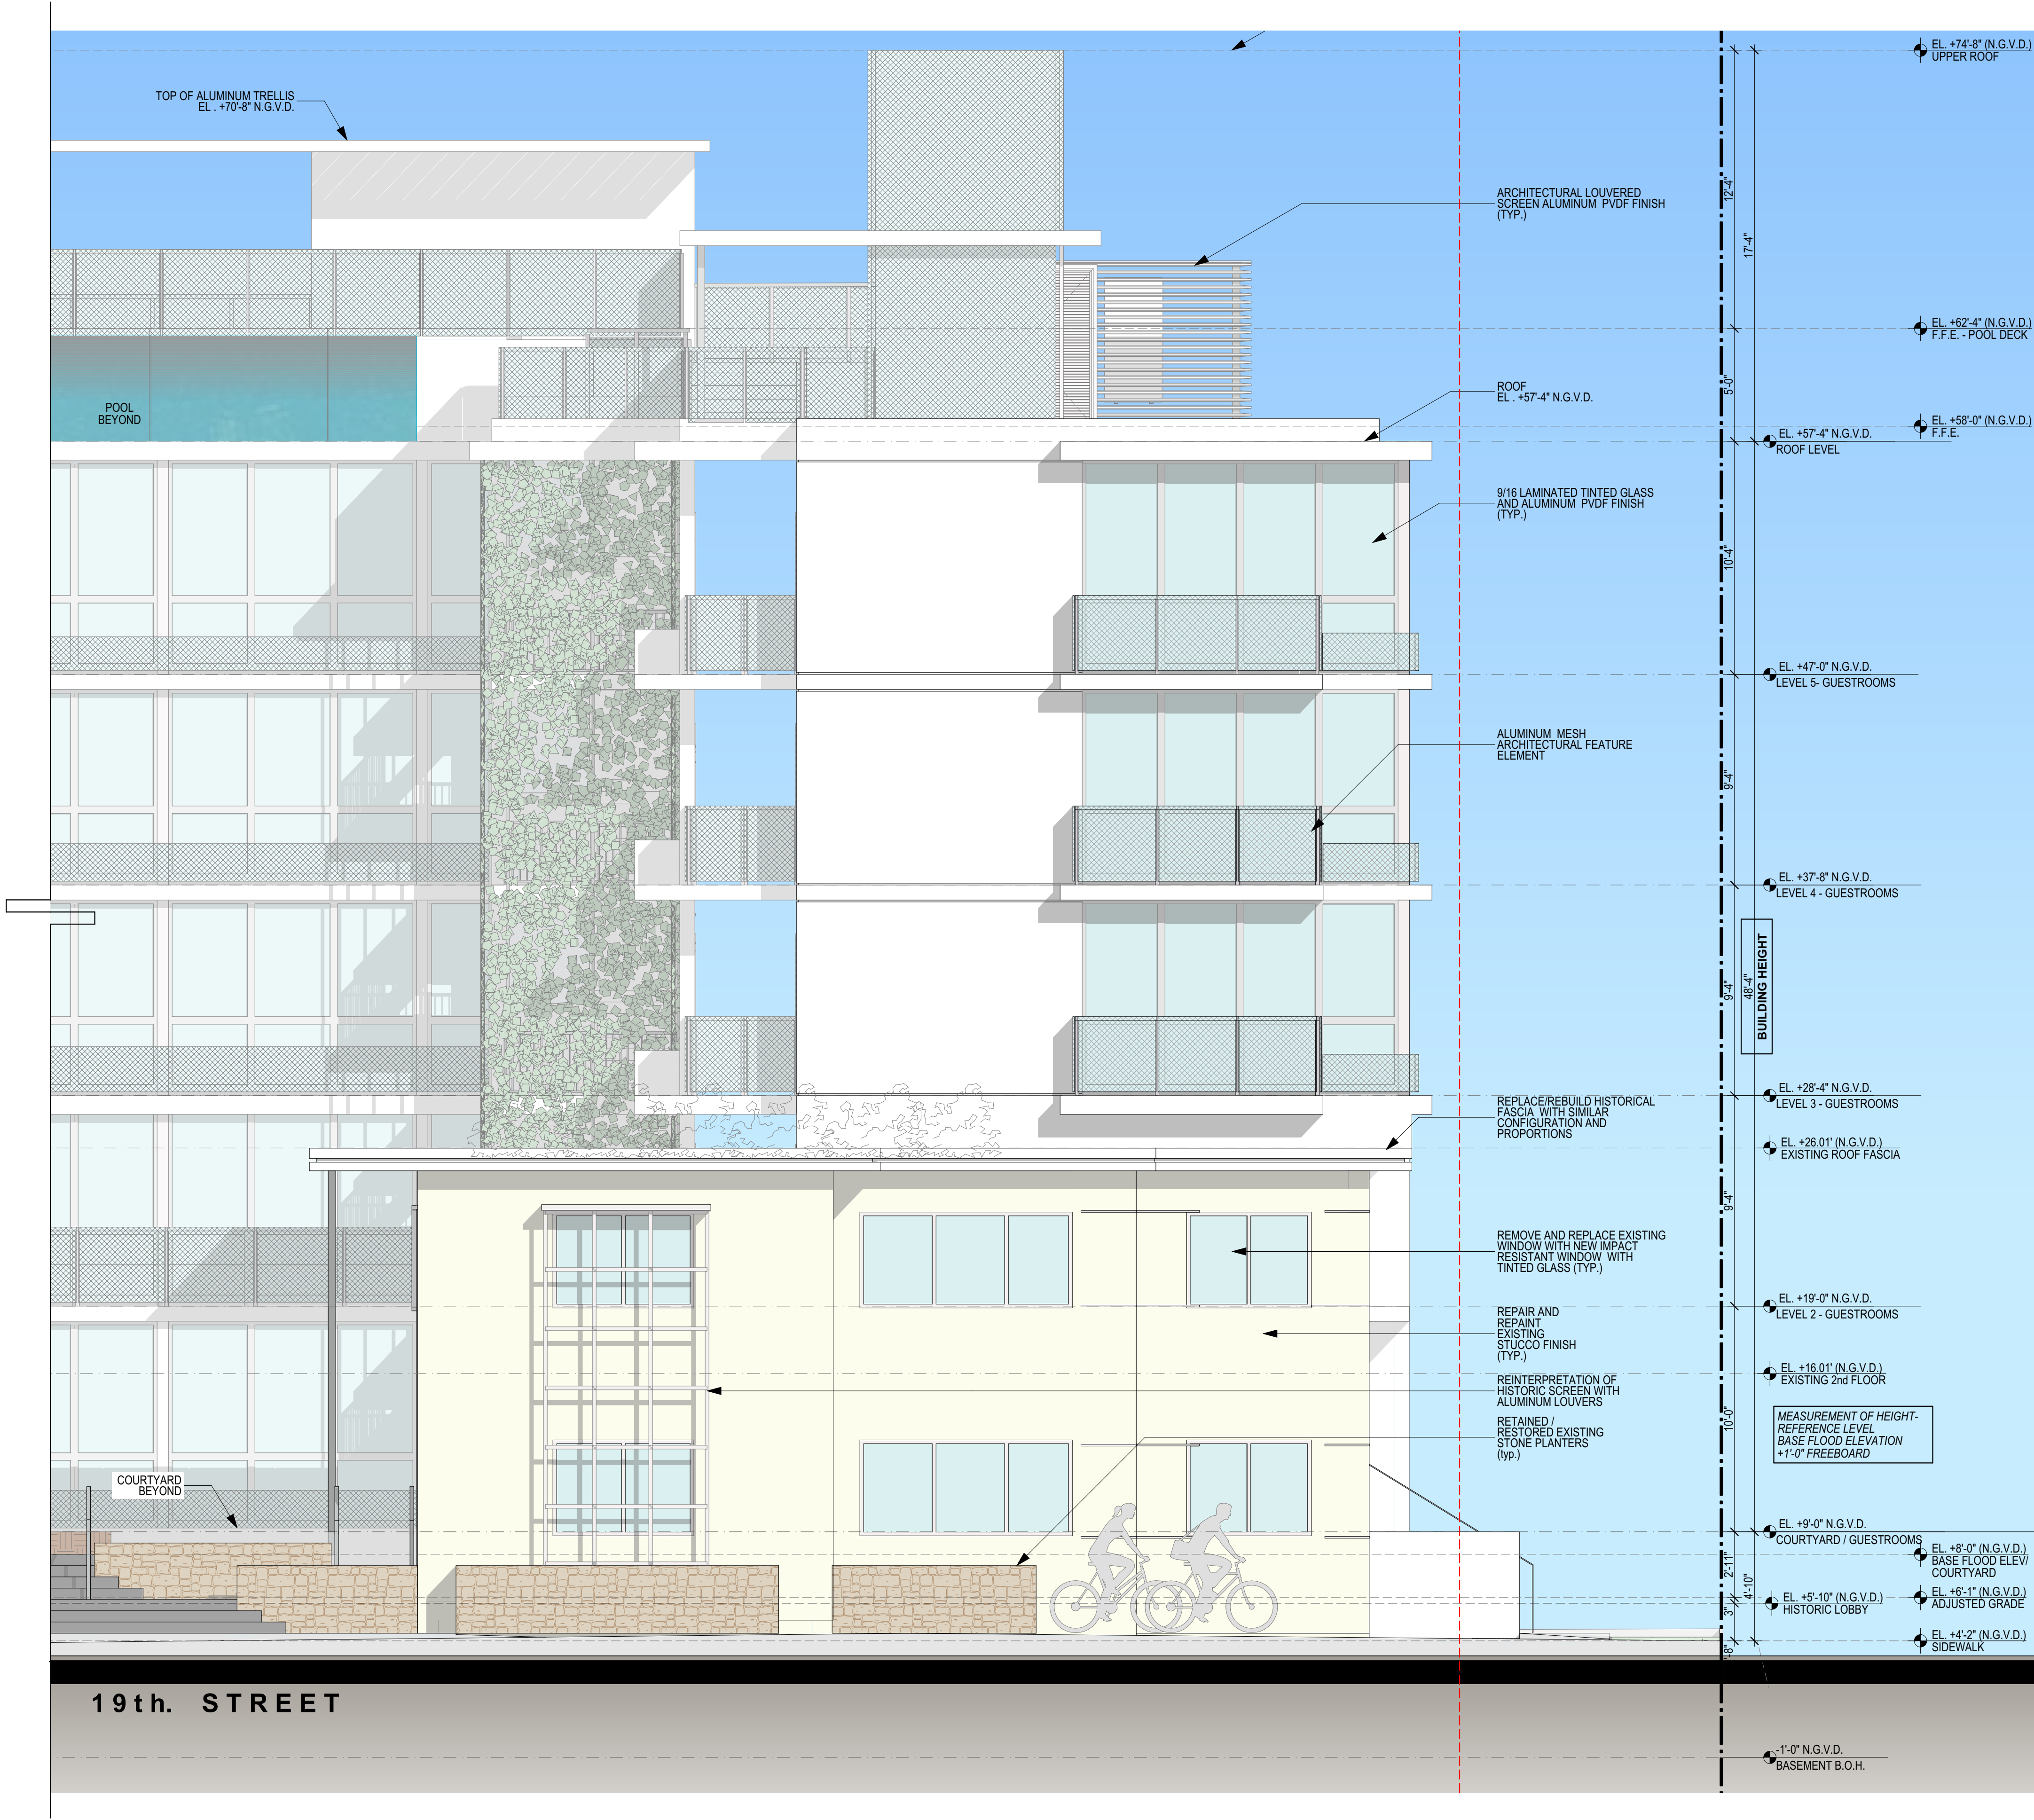

ENLARGED SOUTH ELEVATION | 1
SCALE 1/4"=1'-0"

355 19th. Street
MIAMI BEACH, FLORIDA 33139

Revisions

Owner Information

BUSLAM

960 ARTHUR GODFREY Rd. #
206
MIAMI BEACH, FLORIDA 33140
1.888.515.3107

Consultant

Luis O. Revuelta

AR-0007972

HPB SUBMITTAL

Date _____

07/29/2019

Scale

AS SHOWN

Project No.
1833

Sheet Name

ST ELEVATION

Sheet No.

A-406

These Design And Drawings Are The Copyrighted Property Of Revuelta Architecture International. P.A. and May Not Be Reproduced Except With Specific Written Consent of the Architect. The Contractor Must Check And Verify All Dimensions For The Job And Be Responsible For Any Discrepancies To The Architects Before Commencing work. Drawings Not to Be Scaled. BIMFoot: RAI, BIM, Super, 1 - BIM2040 Basic for ARCHICAD 22.1922 - PARK.AV/1872 - PARK.AV/HOTEL - Parque2 - Date: 7/29/2019



SCALE 1/4"=1'-0"