

71 ST STREET CLASS A

PAGE 23

PAGE 26


SEE CIVIL / LANDSCAPE
DRAWINGS FOR DETAILS

CANOPY ELEMENTS
ABOVE


PAGE 25

CARLYLE AVENUE
CLASS C

INDIAN CREEK DRIVE
CLASS A

 

71st Street and Indian Creek Drive

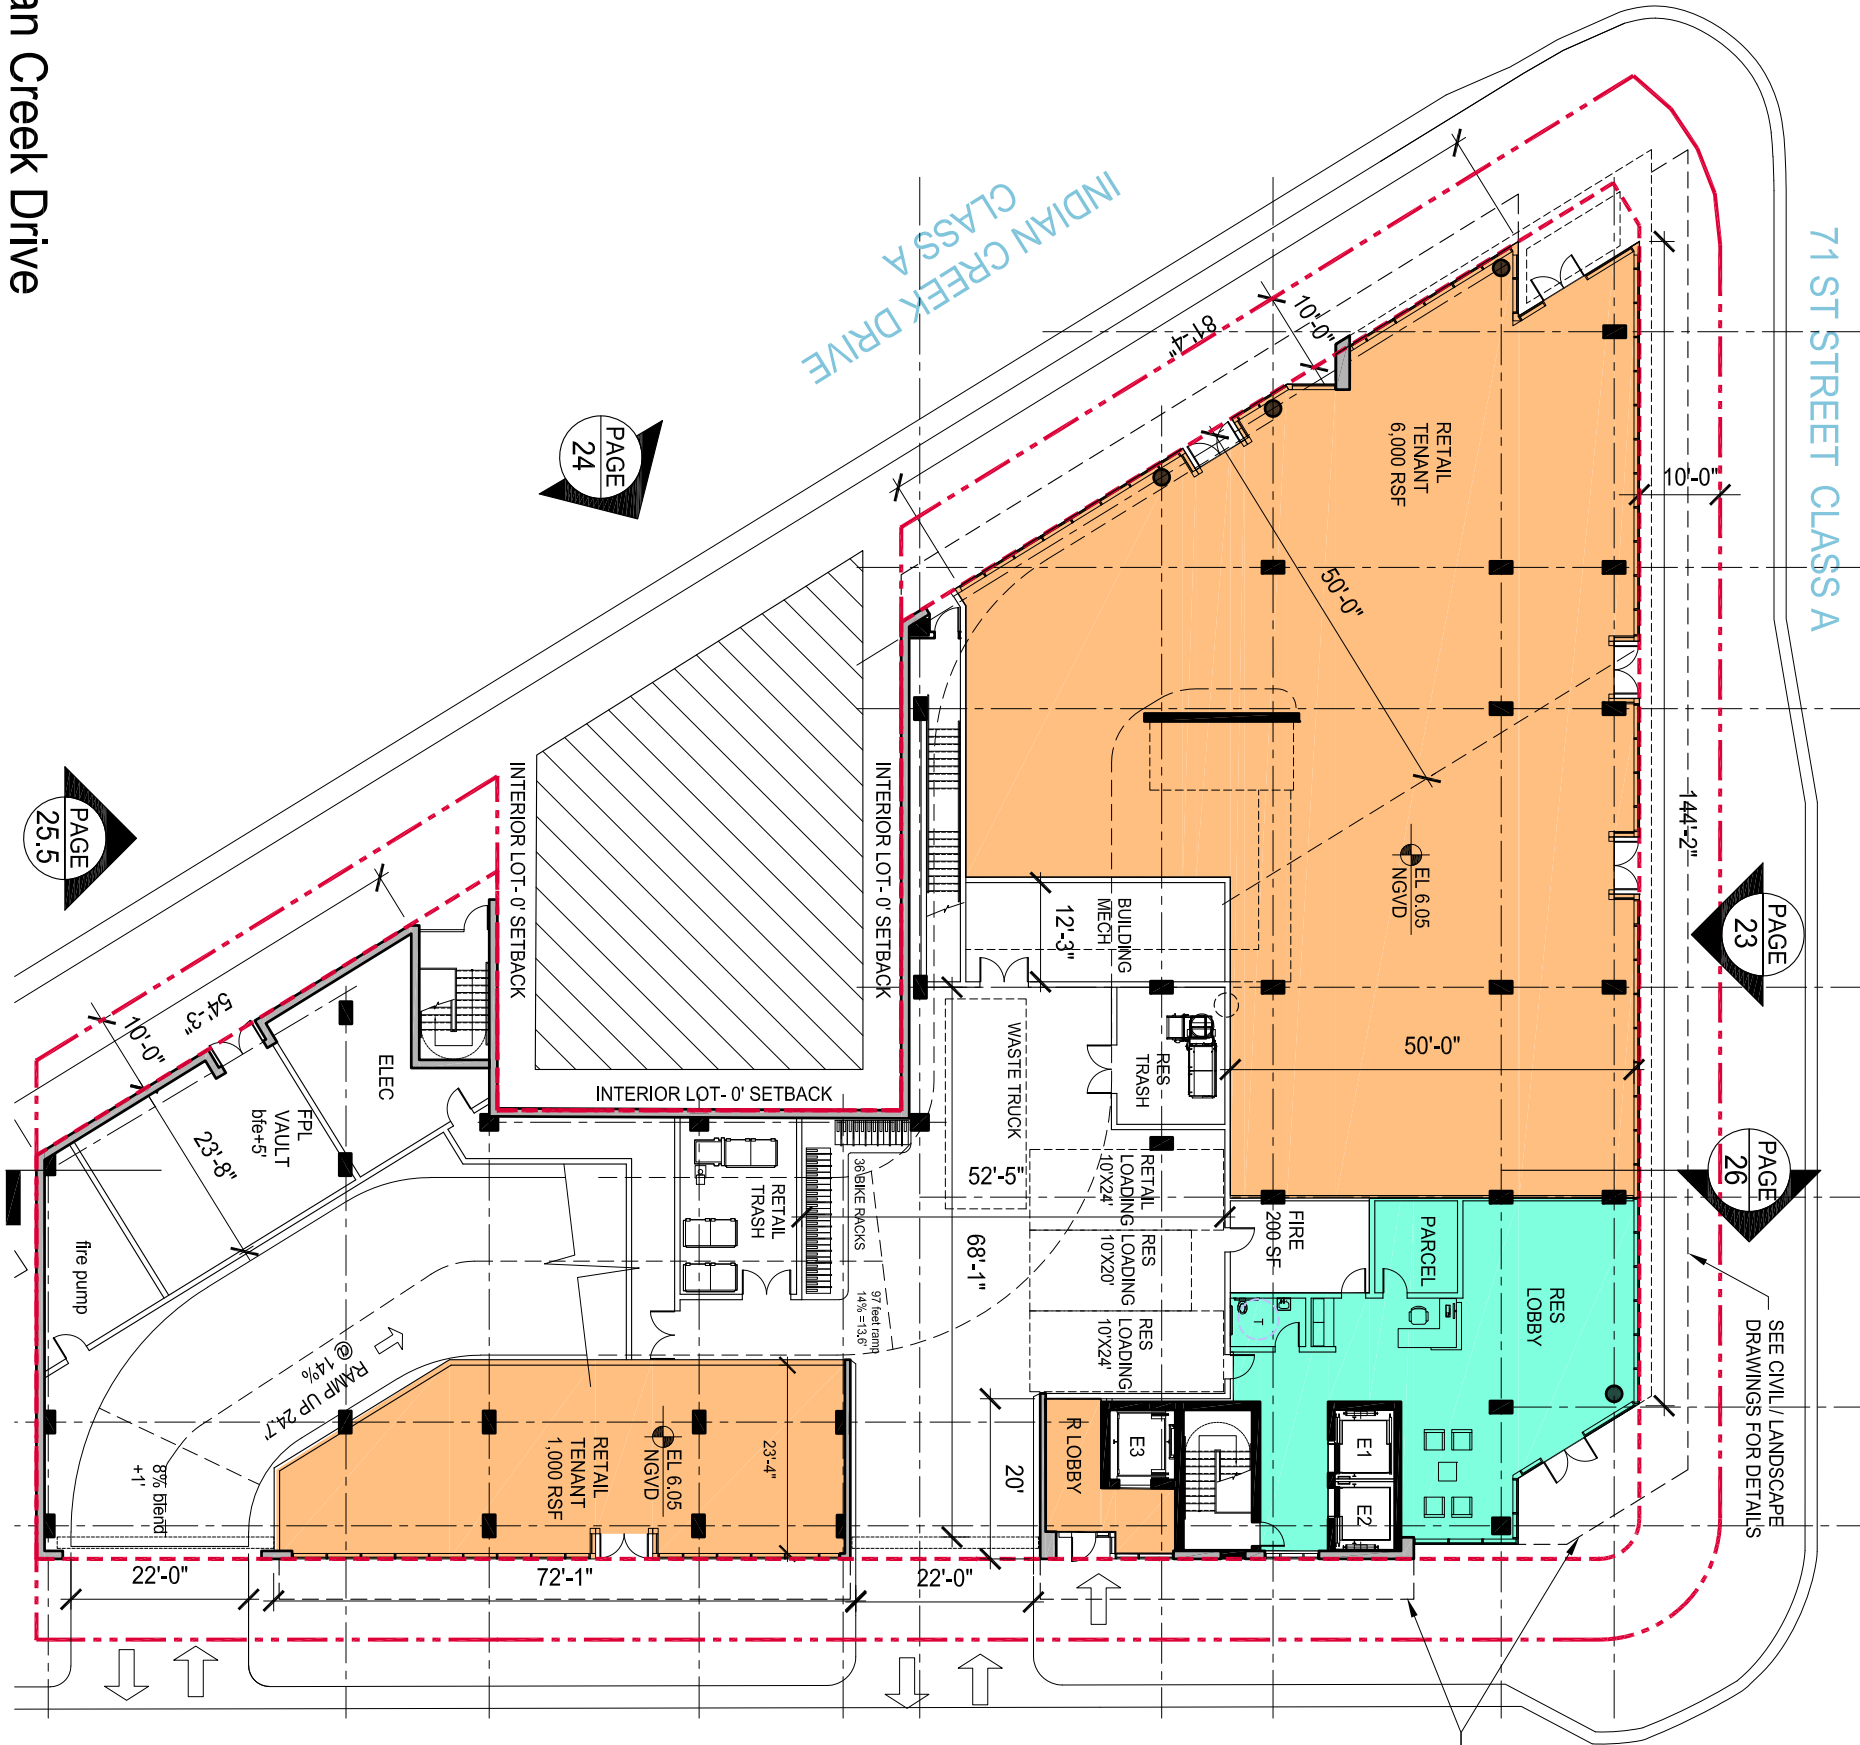

PAGE 24

PAGE 25.5



PAGE 14

NoBe Creek LLC



BUILTFORM
ARCHITECTURE

FIRST FLOOR PLAN

SCALE : 1"=20'-0"

DRB FINAL SUBMITTAL

MARCH 09, 2020

 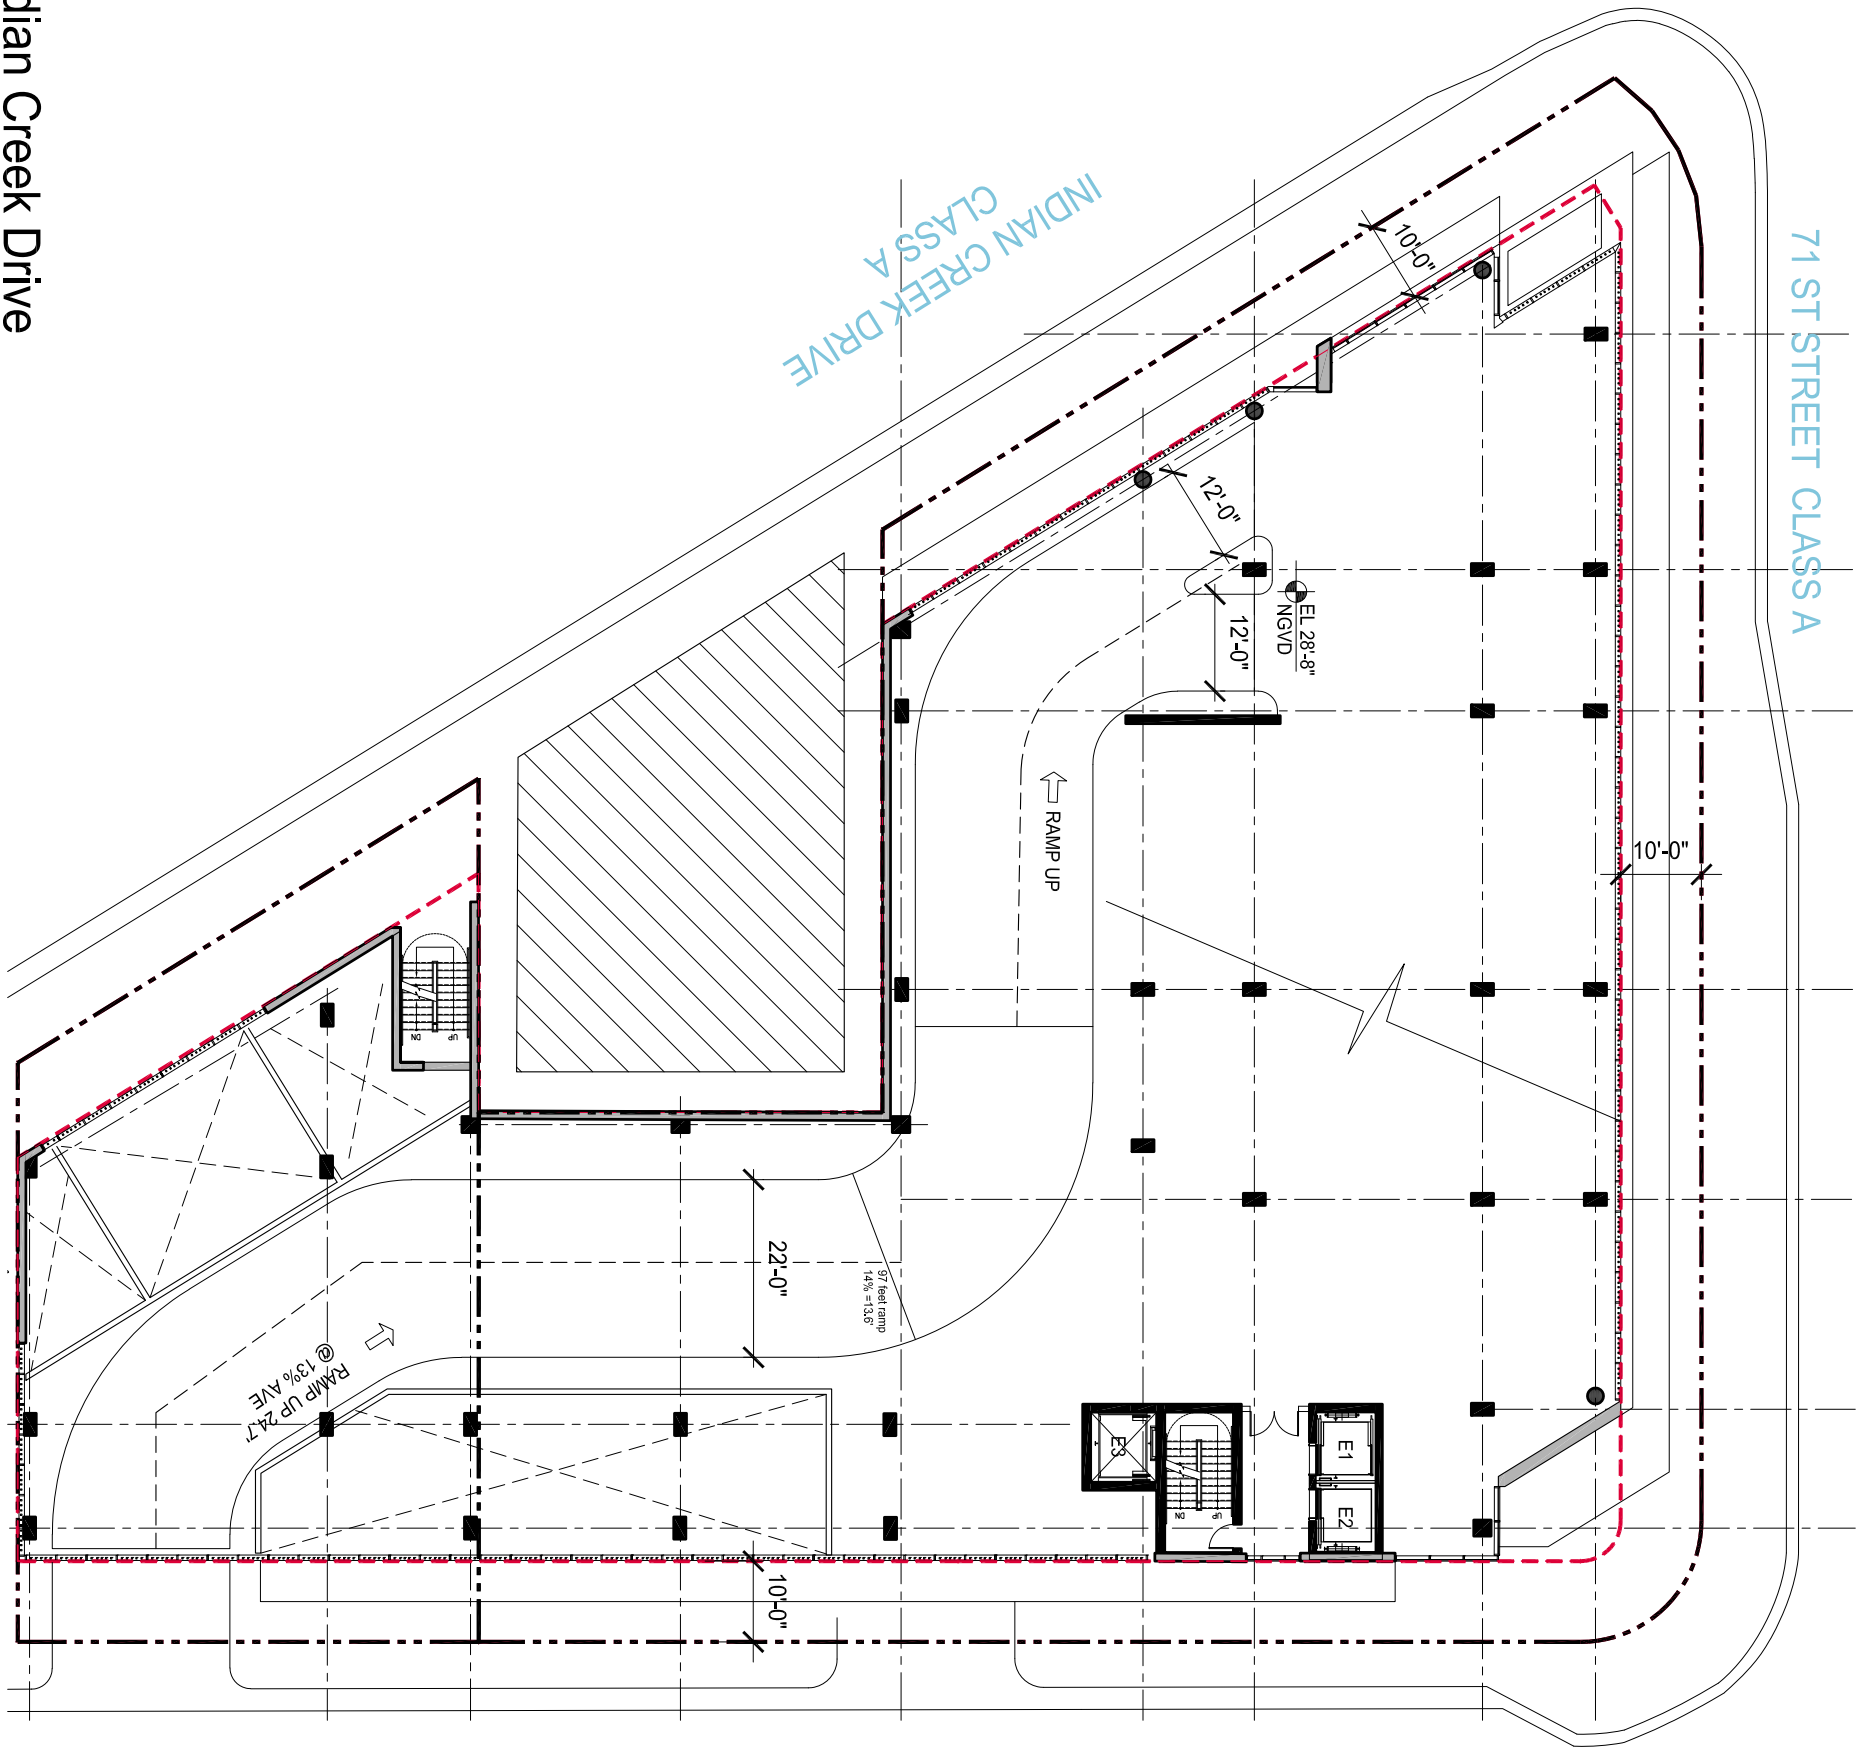

PAGE 14.5

71st Street and Indian Creek Drive

NoBe Creek LLC

BUILTFORM
ARCHITECTURE

SPEED RAMP PLAN

SCALE : 1"=20'-0"




CARLYLE AVENUE
CLASS C

71 ST STREET CLASS A



DRB FINAL SUBMITTAL



MARCH 09, 2020


71st Street and Indian Creek Drive

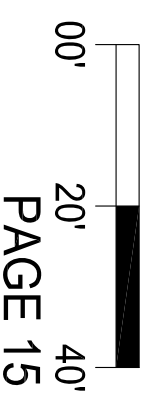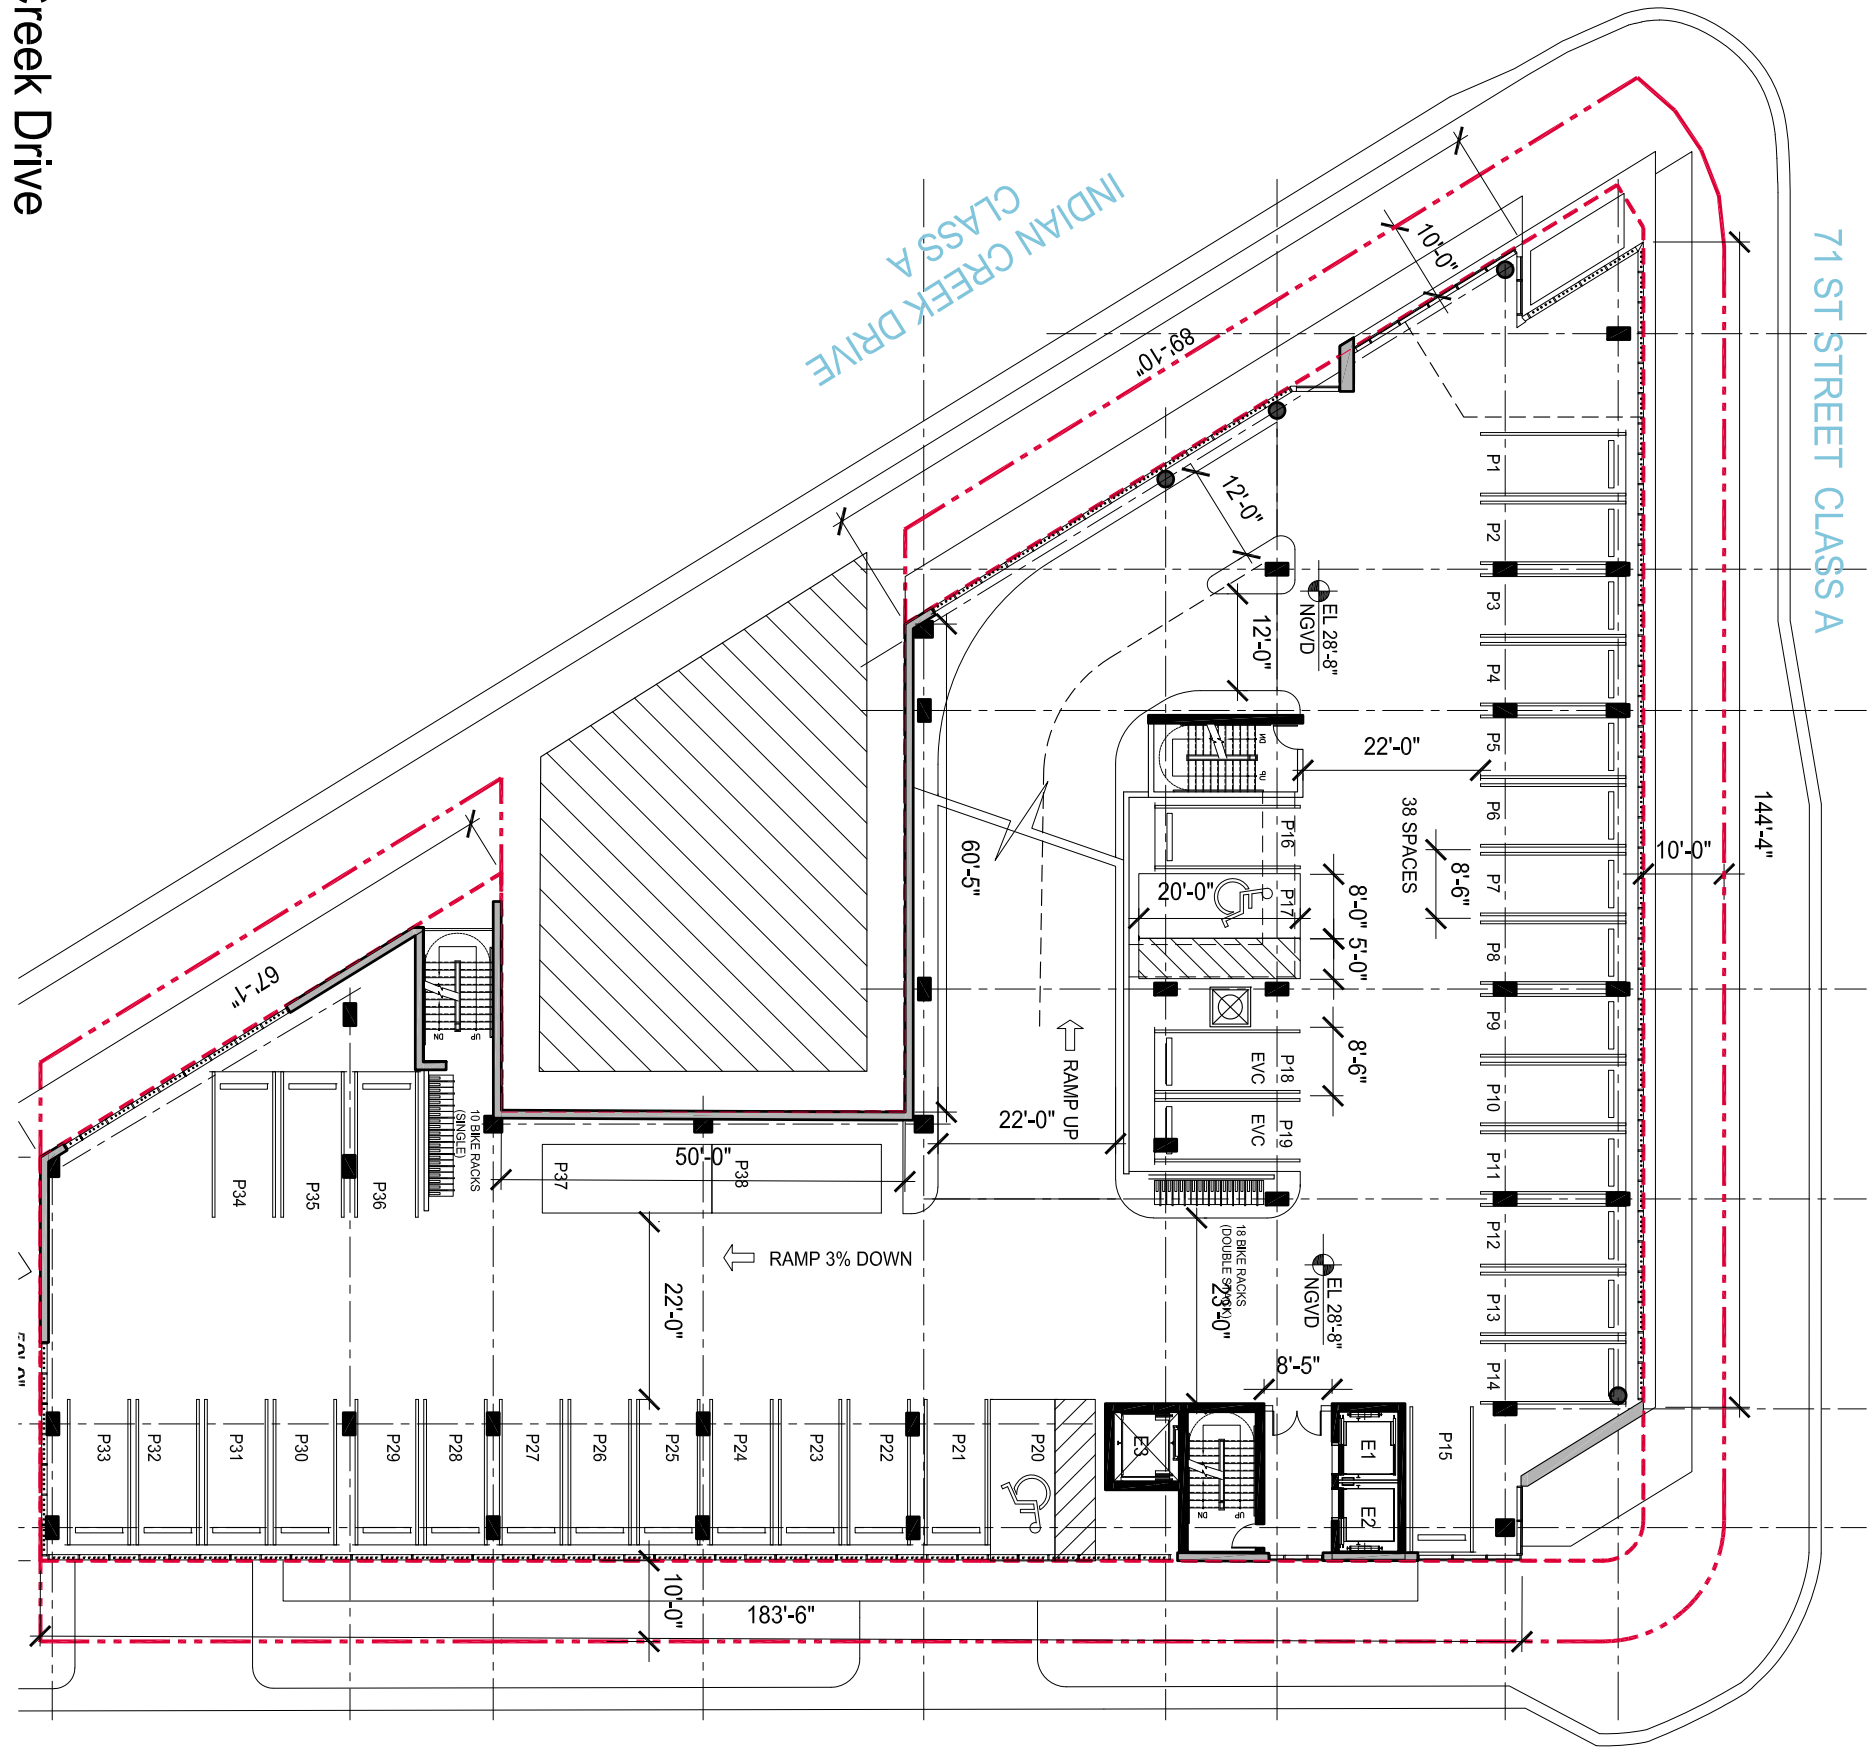 

PAGE 15

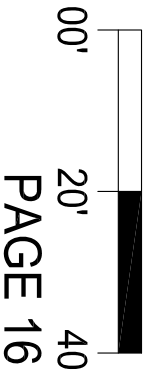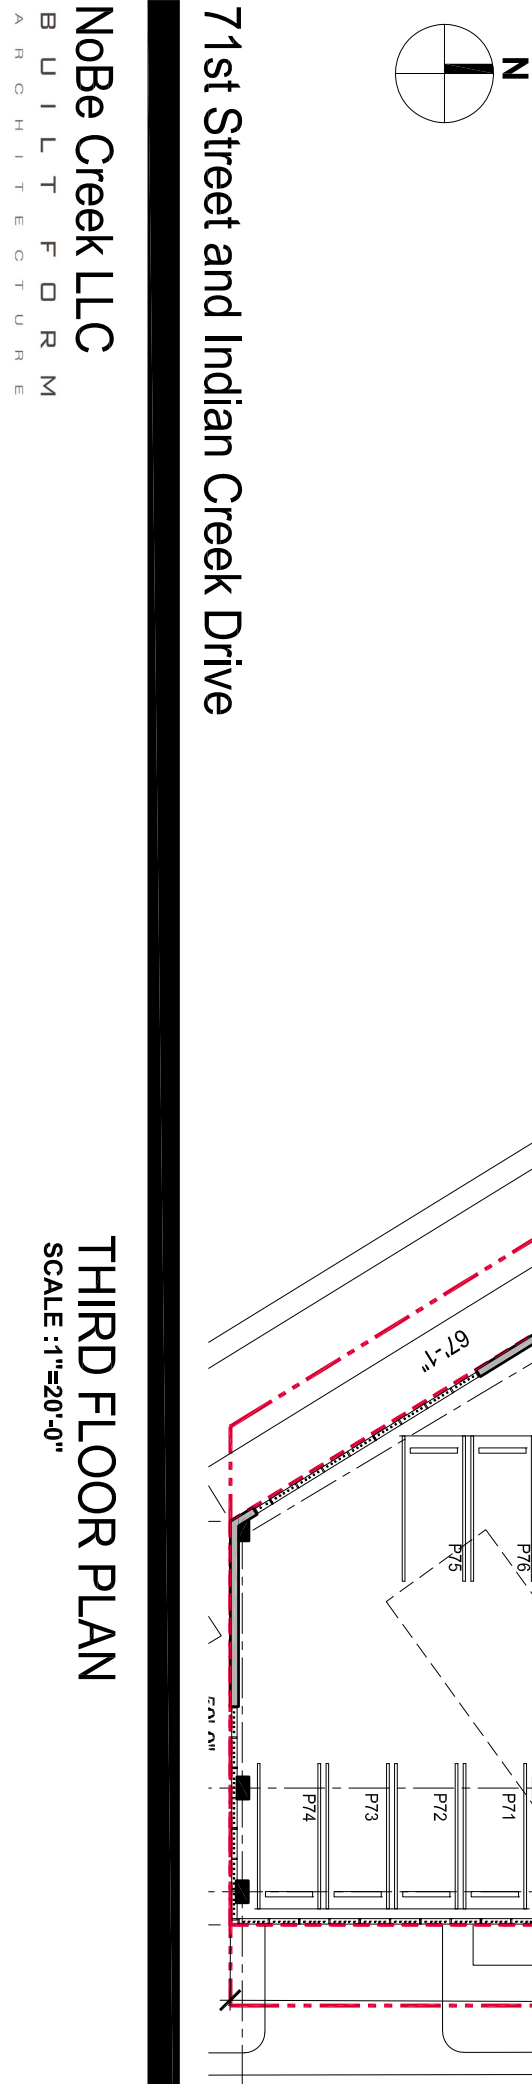


 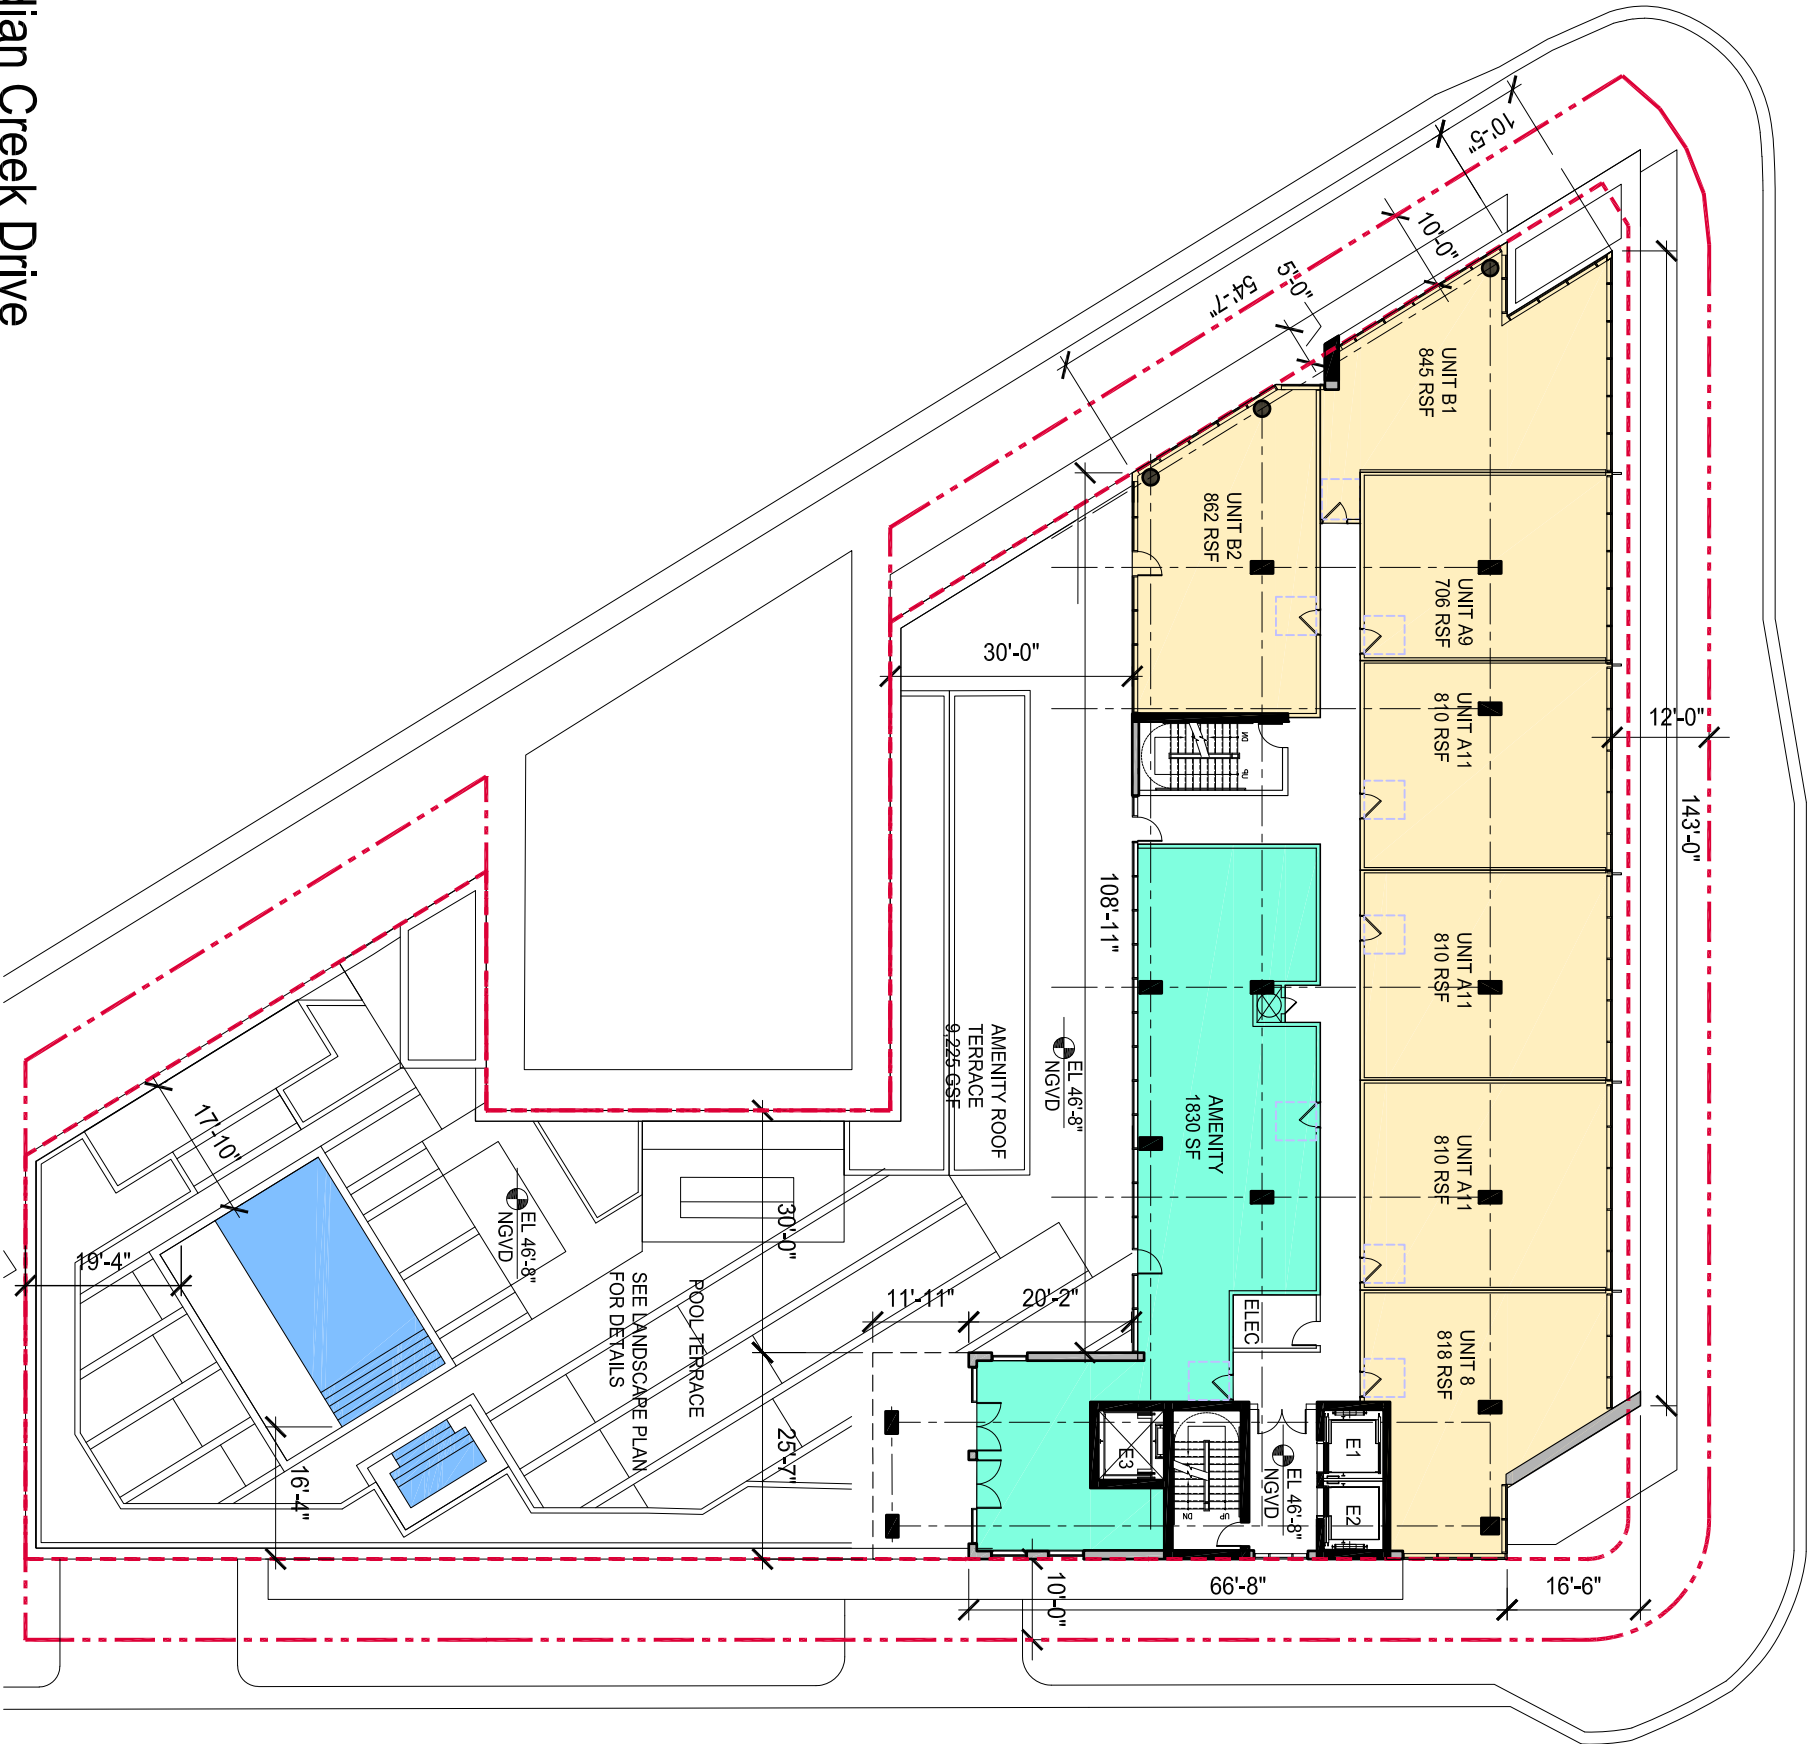

 

71st Street and Indian Creek Drive



NoBe Creek LLC
B U I L T F O R M
A R C H I T E C T U R E


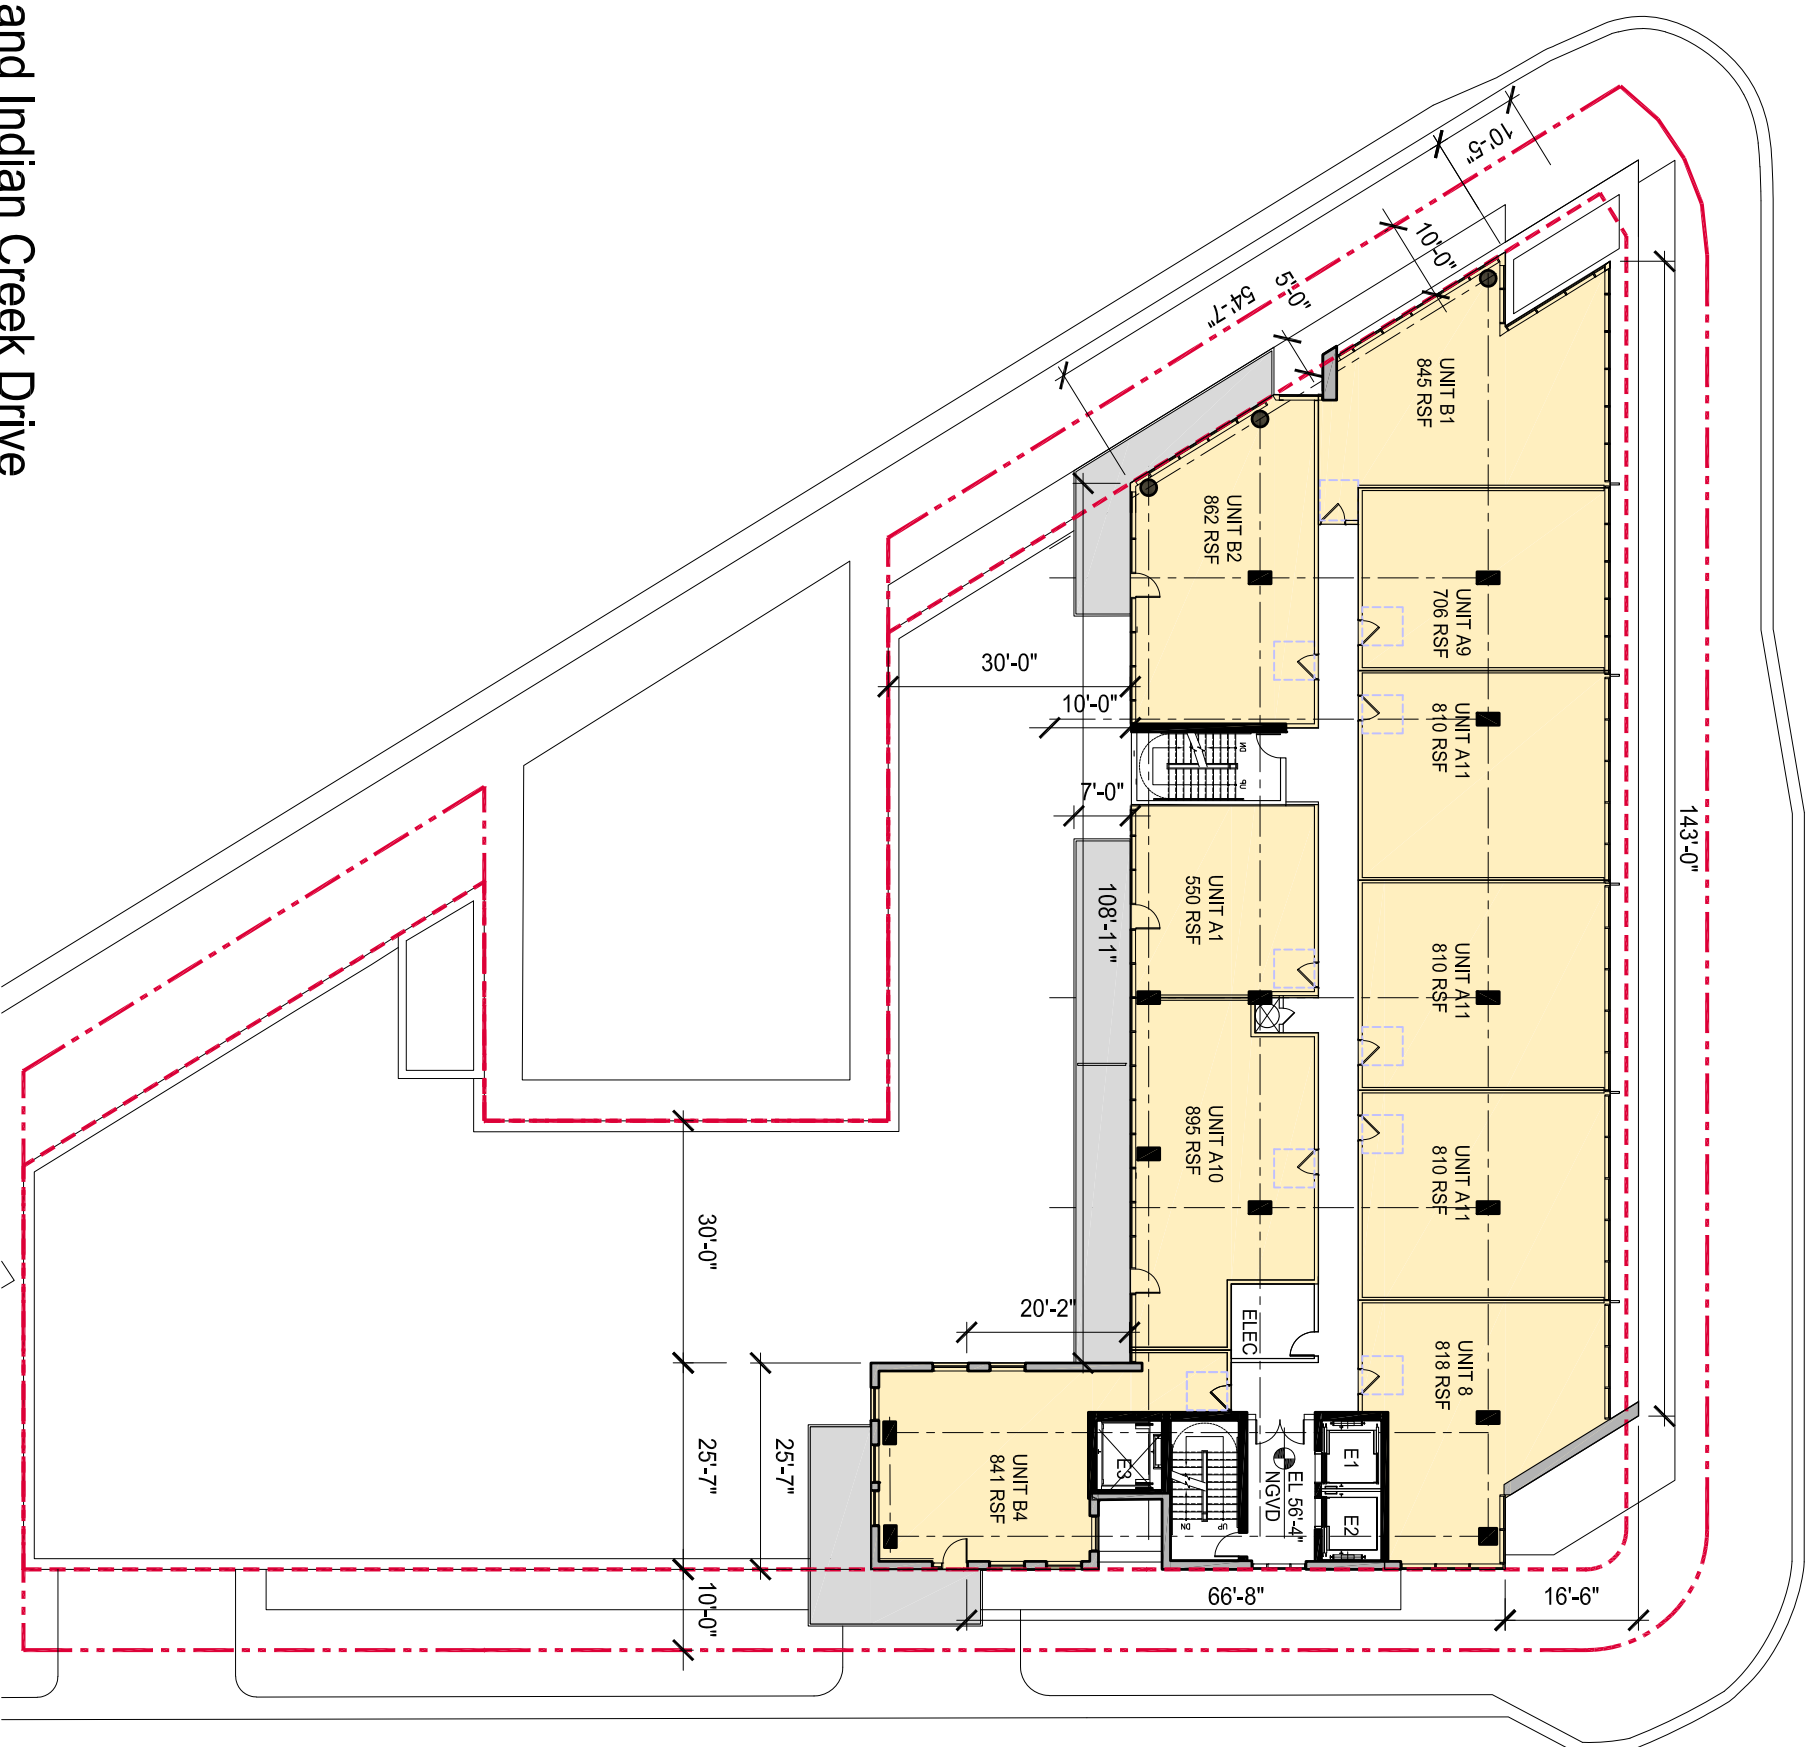


PAGE 18

FIFTH FLOOR PLAN
SCALE : 1"=20'-0"

DRB FINAL SUBMITTAL
MARCH 09, 2020

 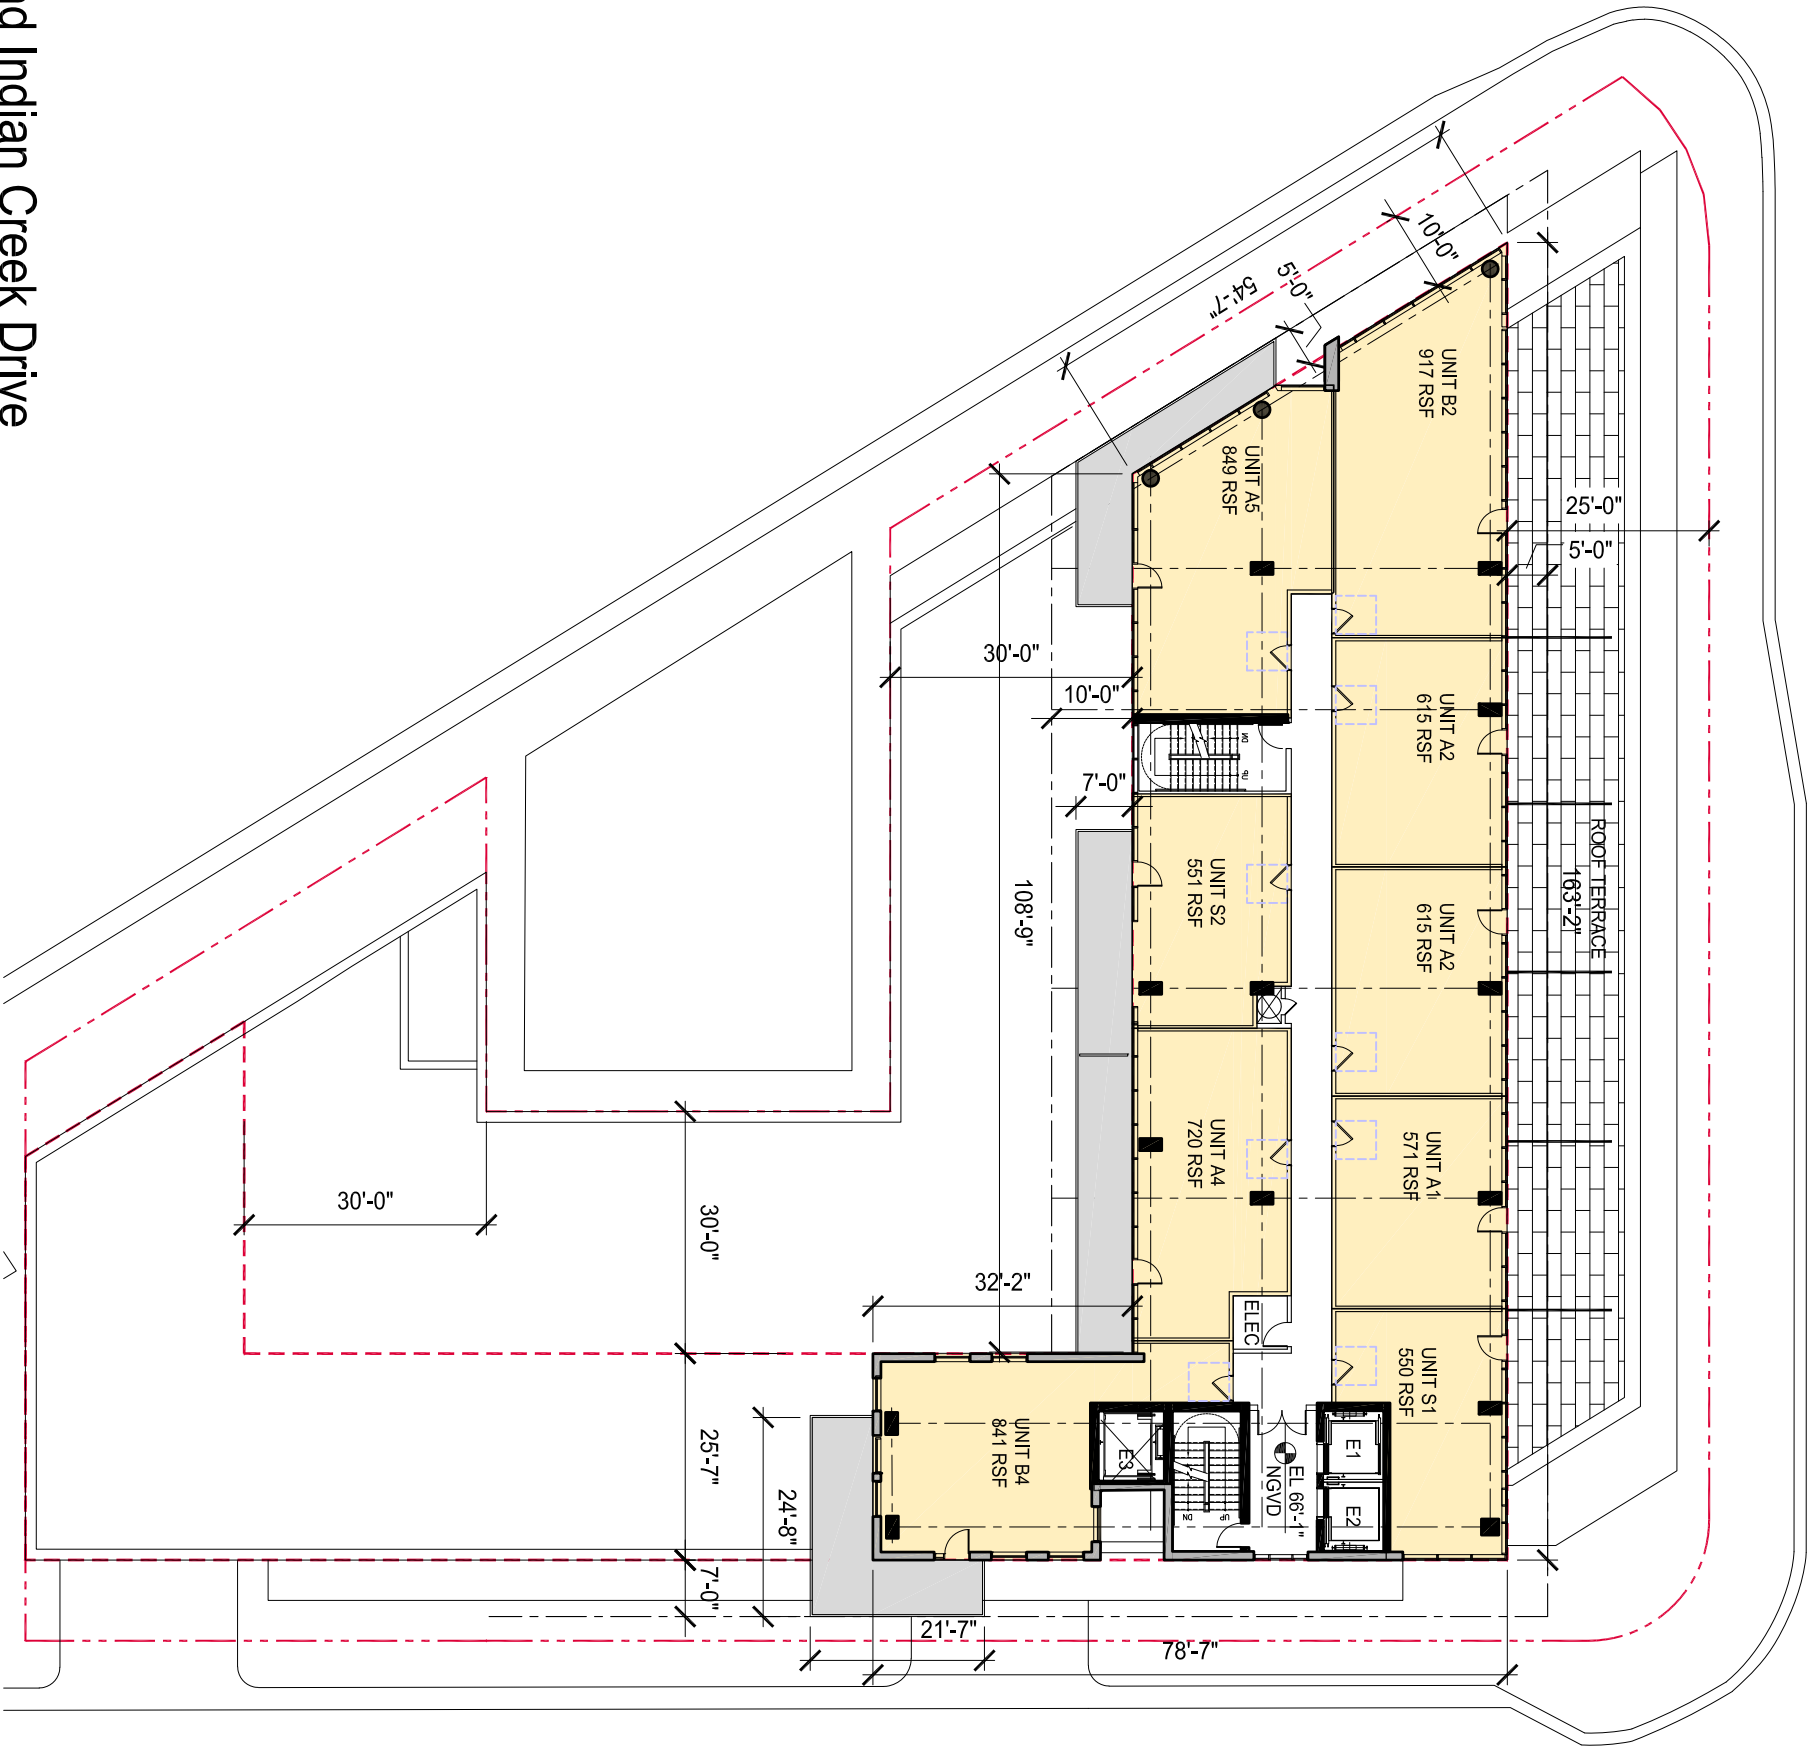

 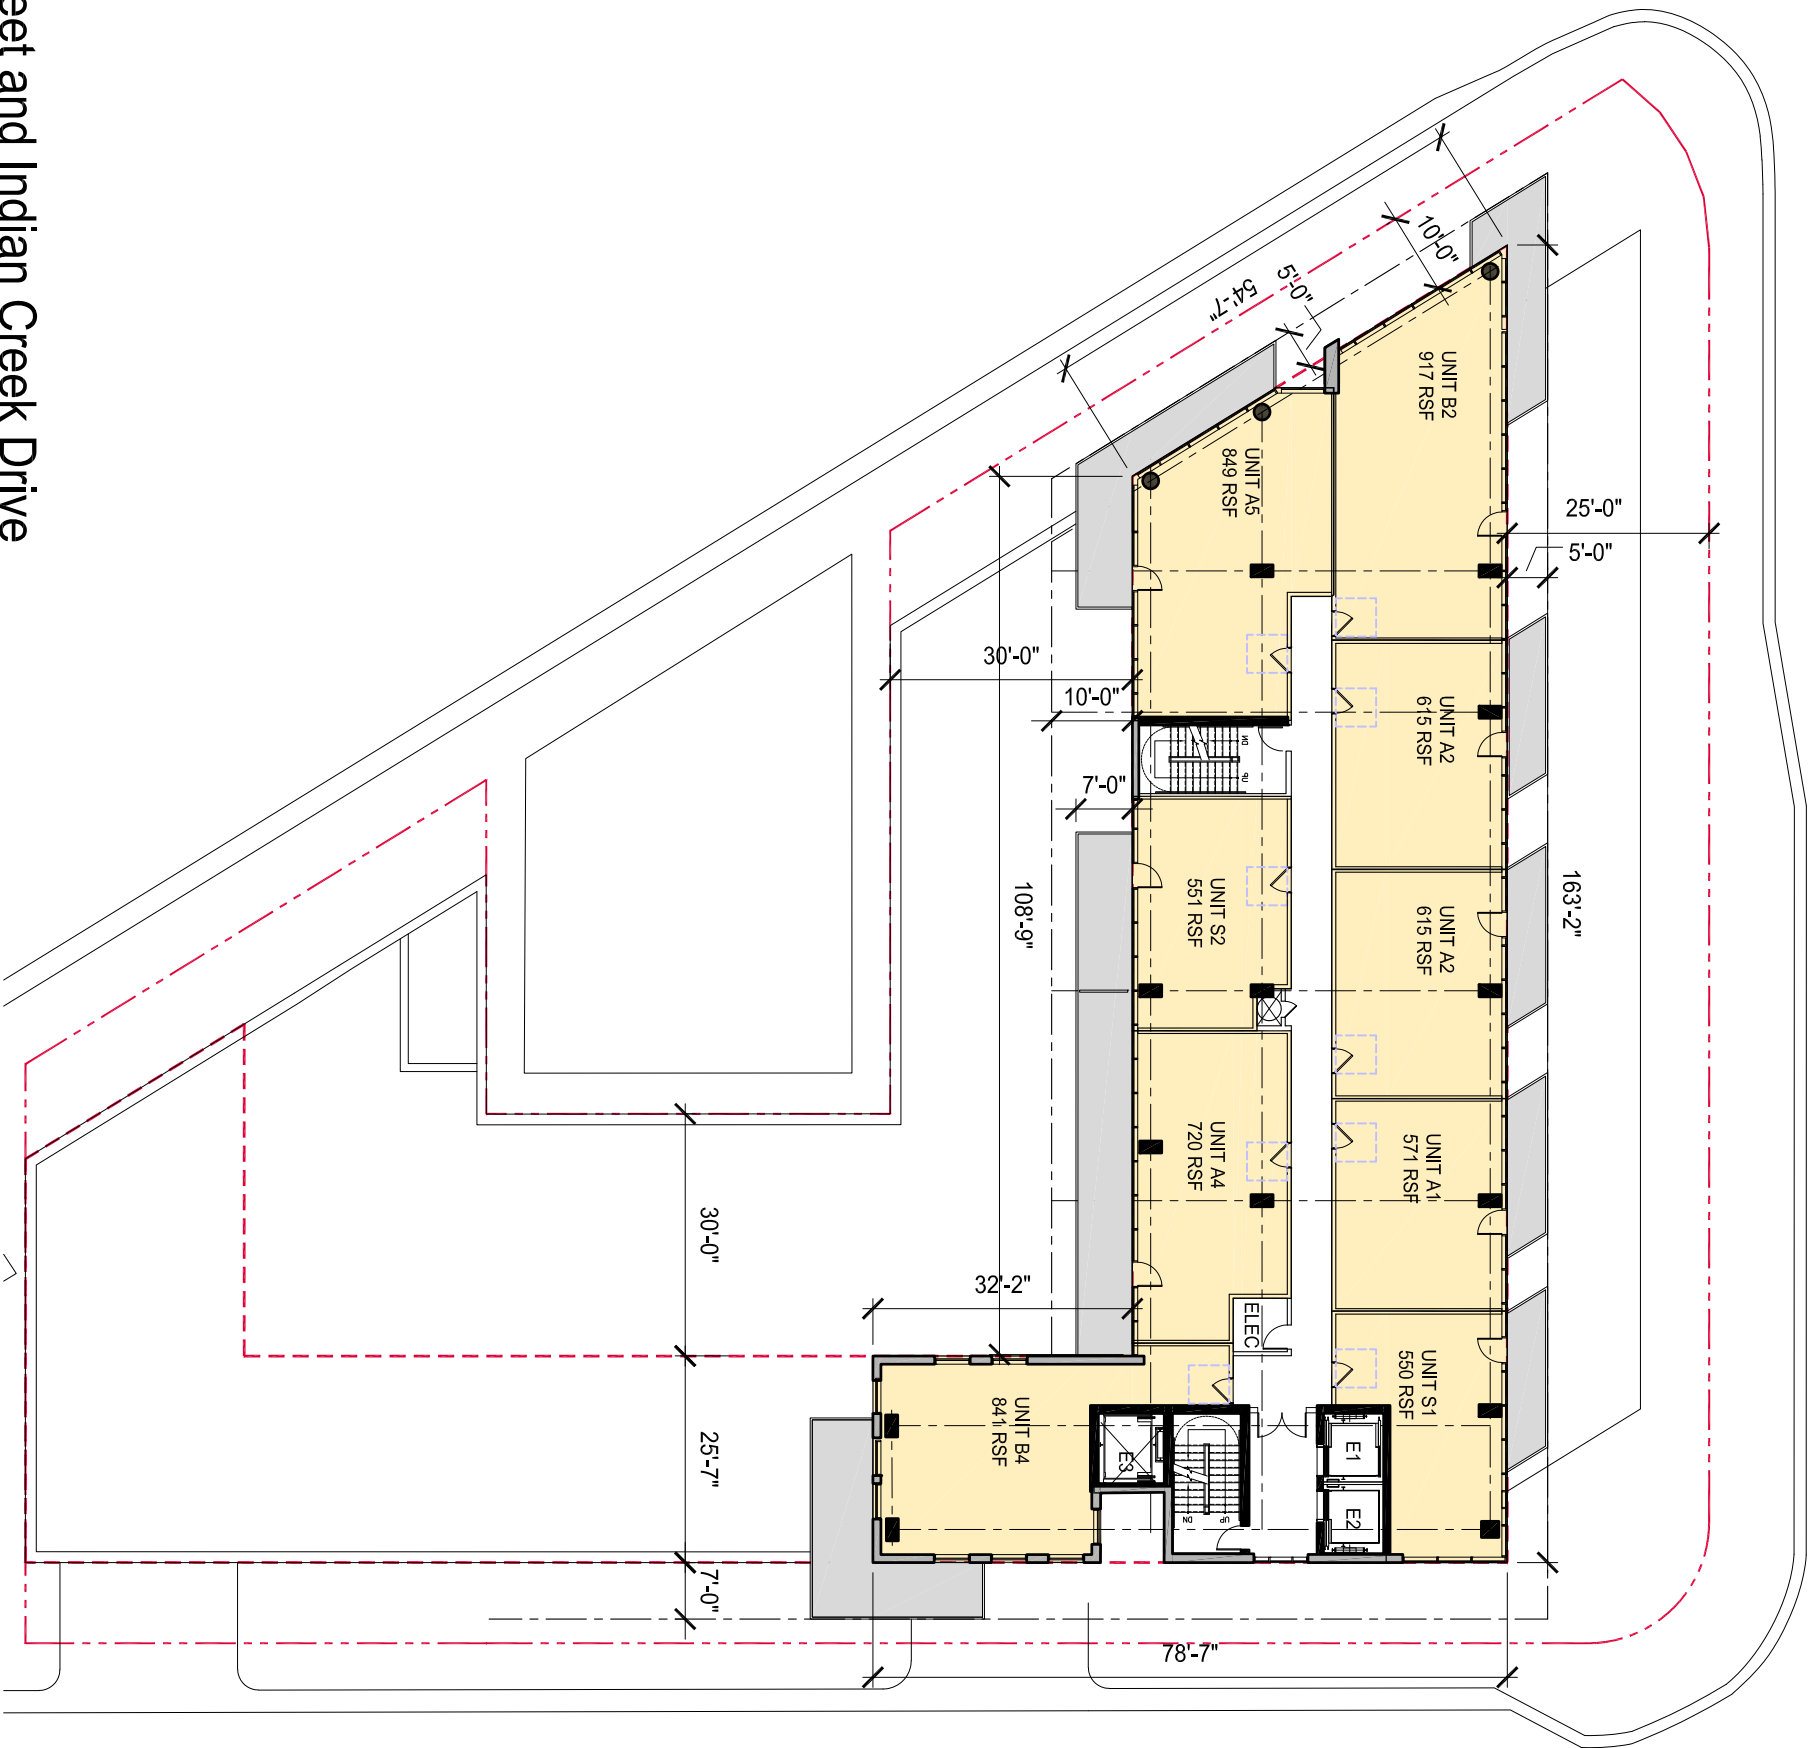

PAGE 20

71st Street and Indian Creek Drive

NoBe Creek LLC



B U I L T F O R M
A R C H I T E C T U R E



SEVENTH-TWELFTH FLOOR PLAN

SCALE : 1"=20'-0"


DRB FINAL SUBMITTAL

MARCH 09, 2020

 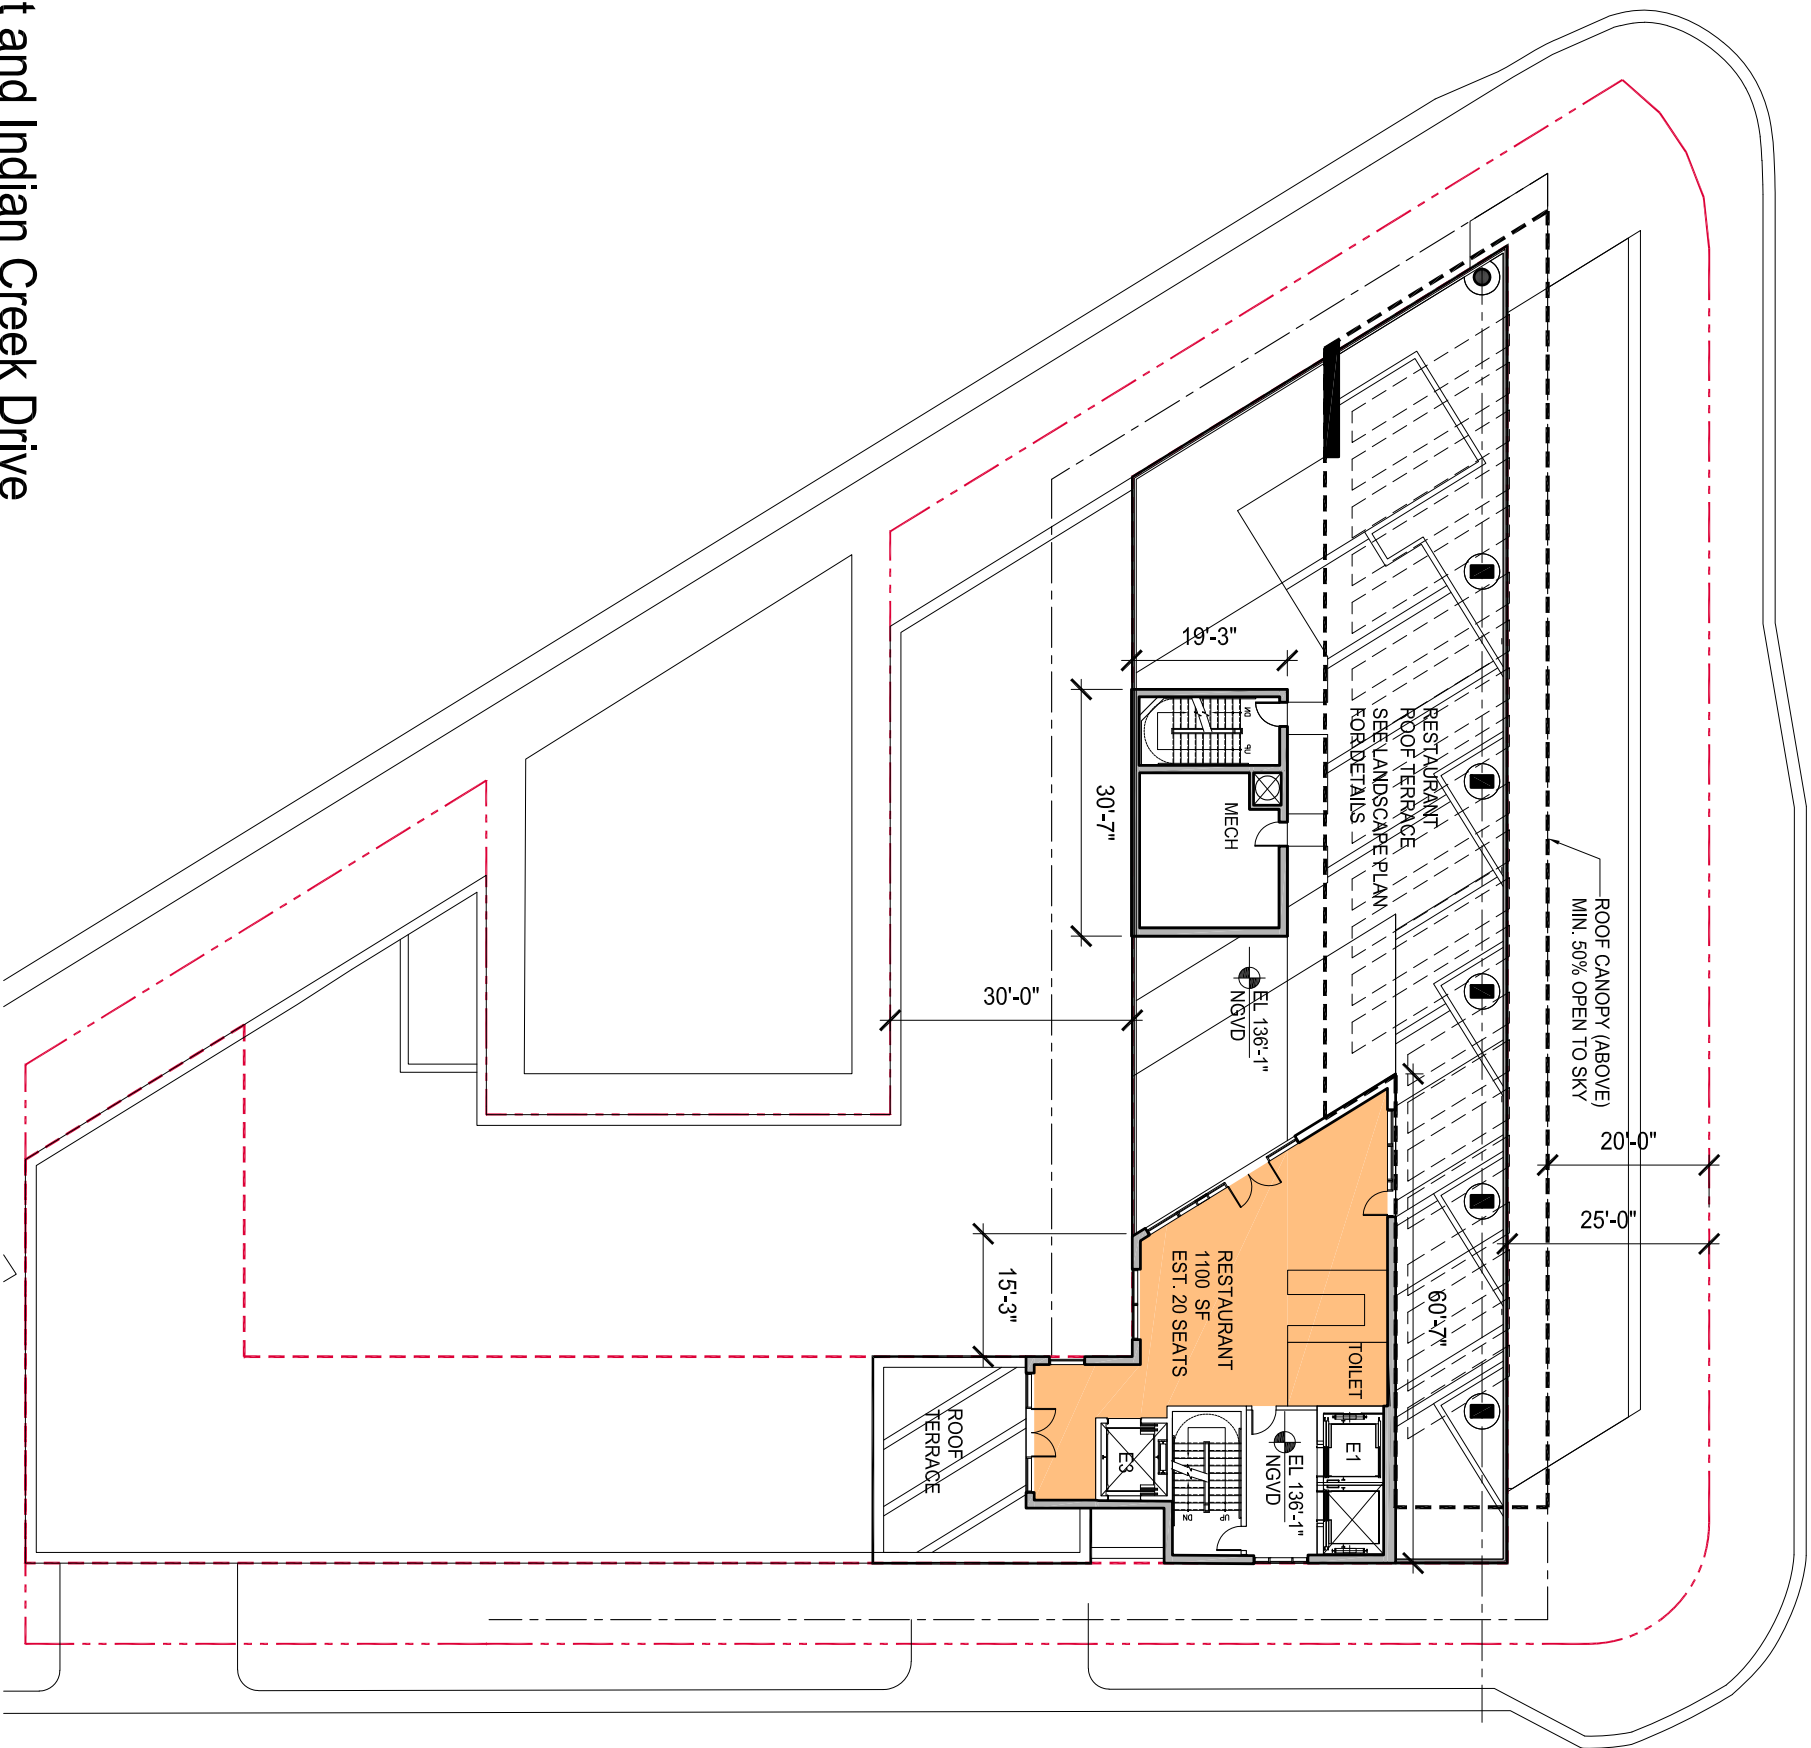

 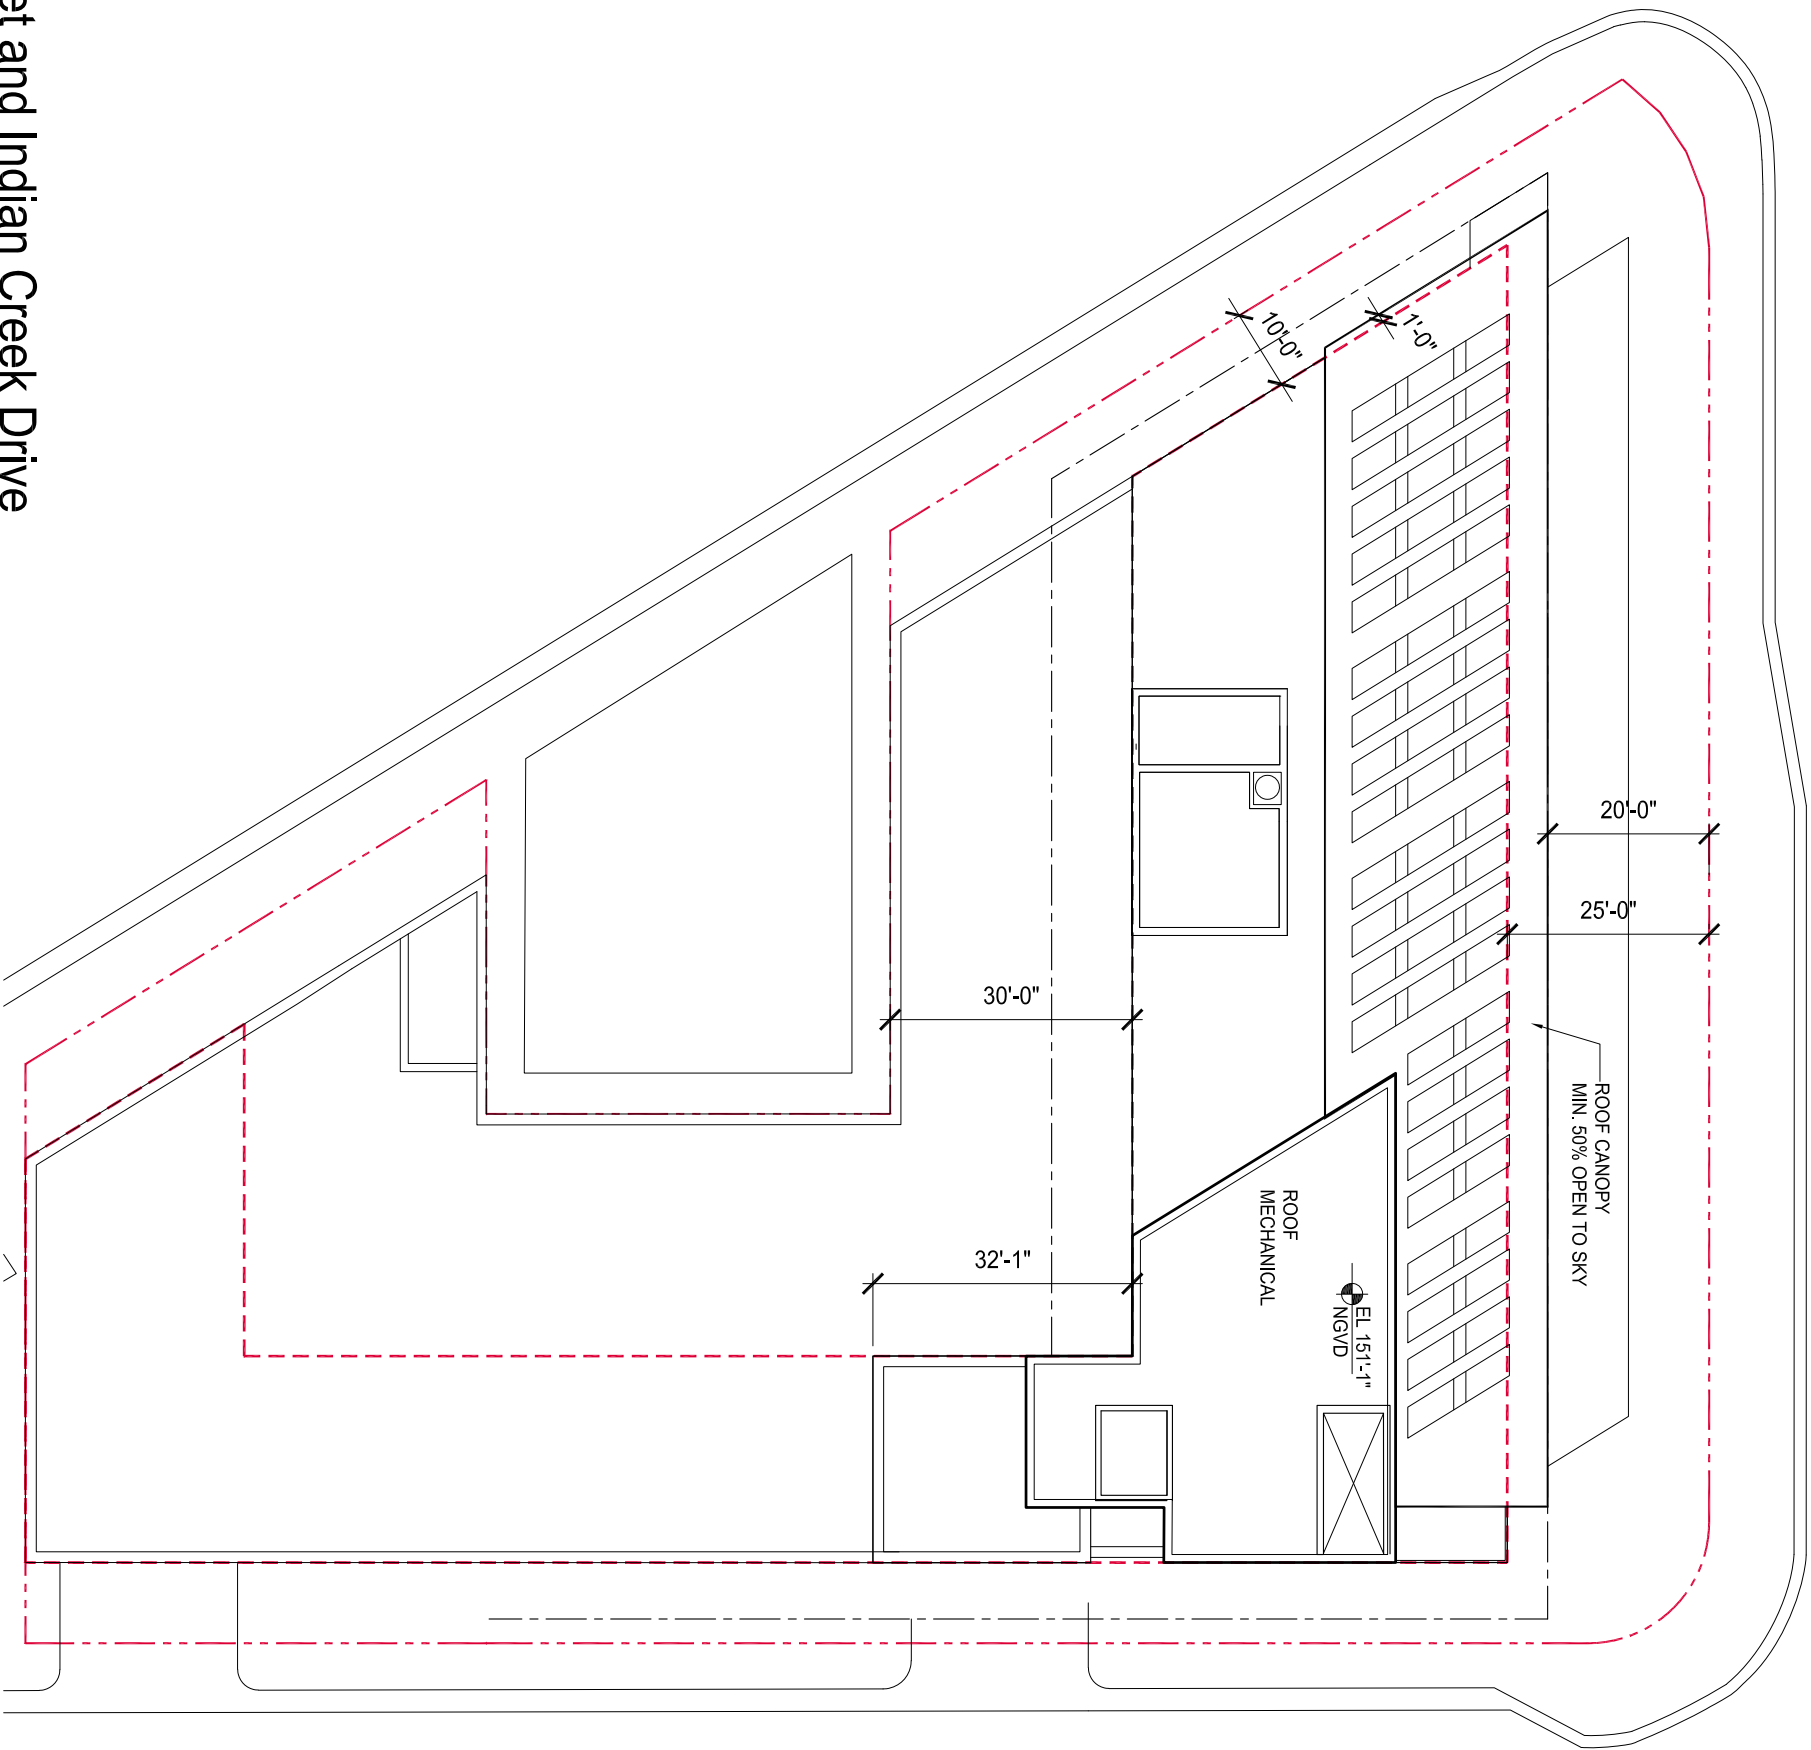

71st Street and Indian Creek Drive

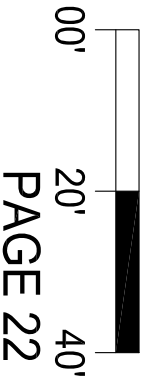

PAGE 22