



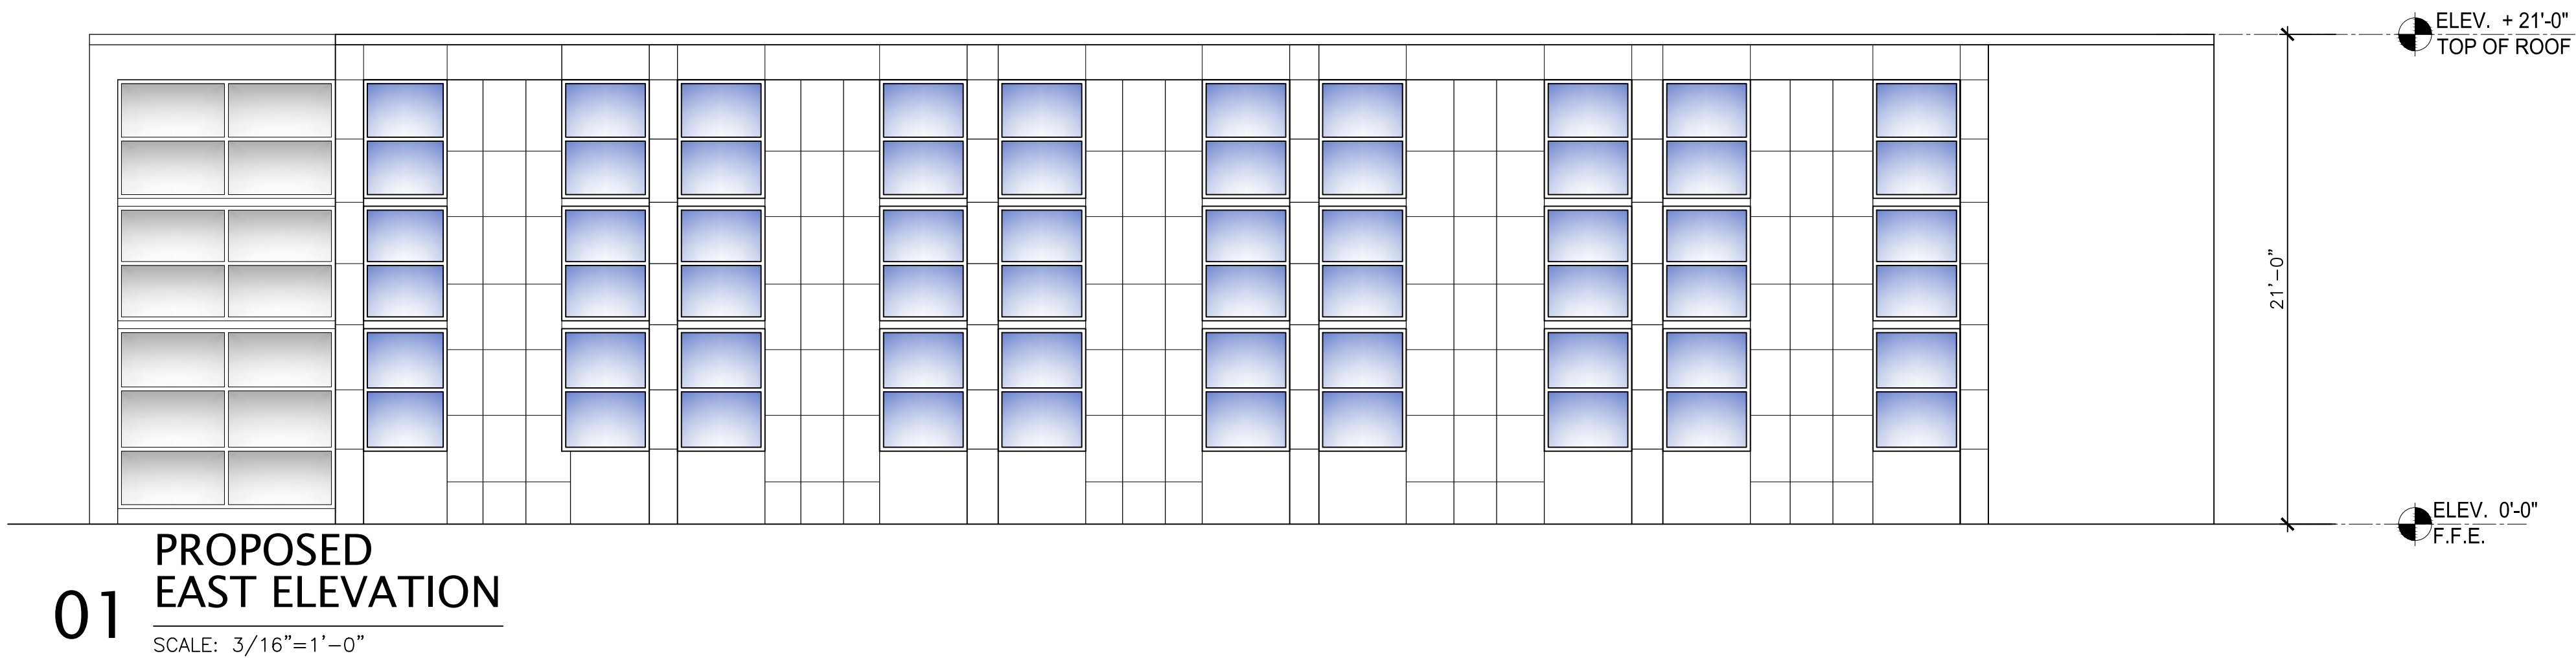


01 PROPOSED EAST ELEVATION
SCALE: 3/16"=1'-0"

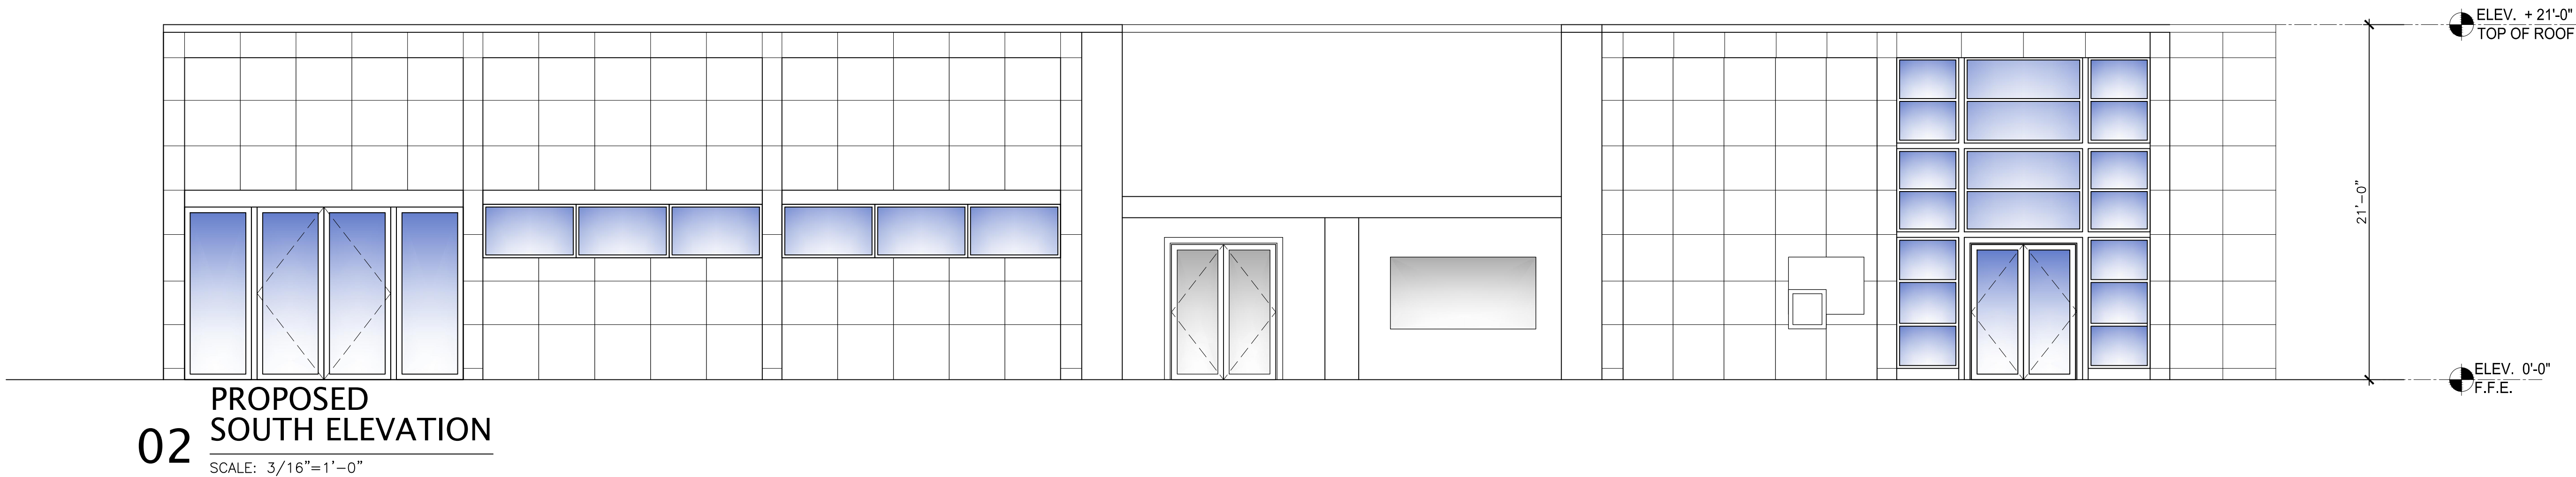

02 PROPOSED SOUTH ELEVATION
SCALE: 3/16"=1'-0"



03 PROPOSED WEST ELEVATION
SCALE: 3/16"=1'-0"

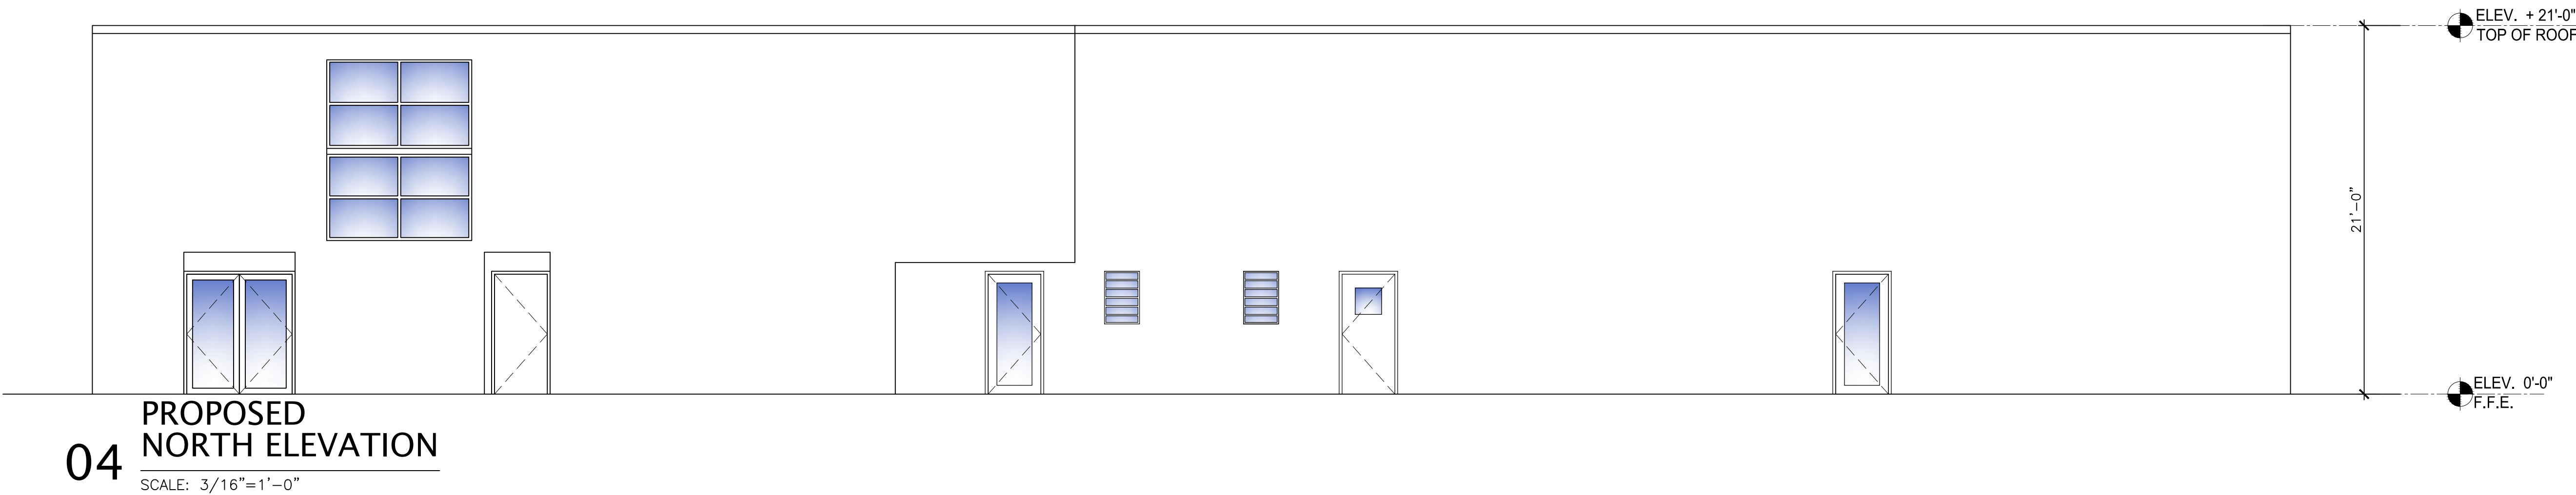

04 PROPOSED NORTH ELEVATION
SCALE: 3/16"=1'-0"



301 71ST STREET
301 71ST STREET, MIAMI BEACH, FL 33141
PROPOSED ELEVATIONS

REVISIONS:	
DATE:	04/24/19
PROJECT NO:	BLP-19
SCALE:	AS NOTED
DRAWN BY:	EC

ELIZABETH G. CAMARGO, LLC
1530 WEST 27th STREET
MIAMI BEACH, FL 33140
305.775.0143
Elizabeth G. Camargo, AIA, LEED AP
AR 16845

A.03