

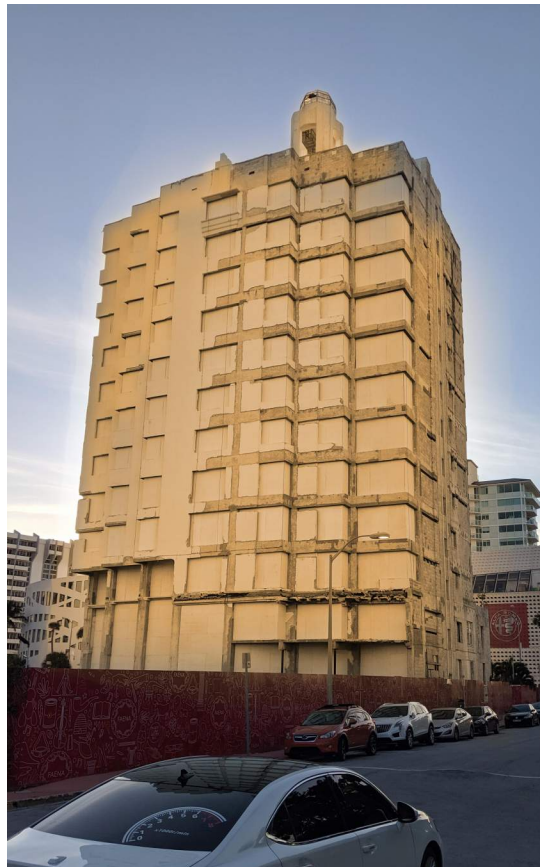
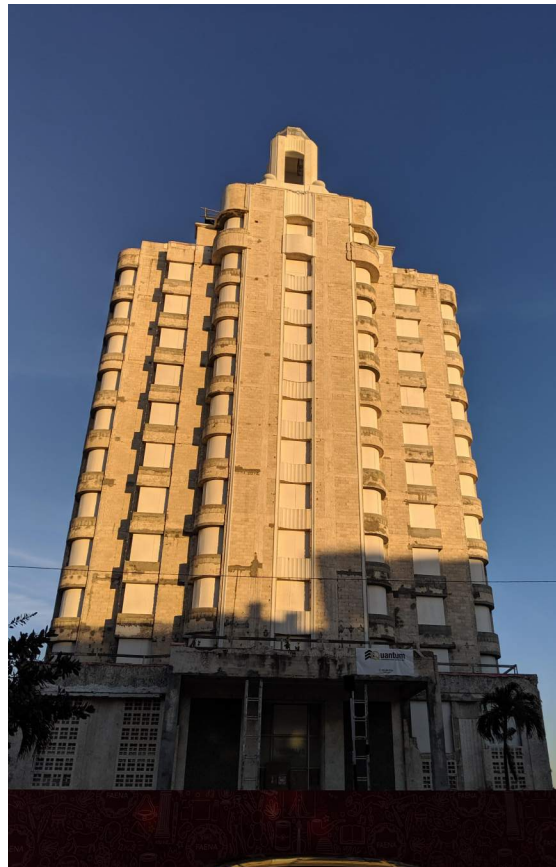


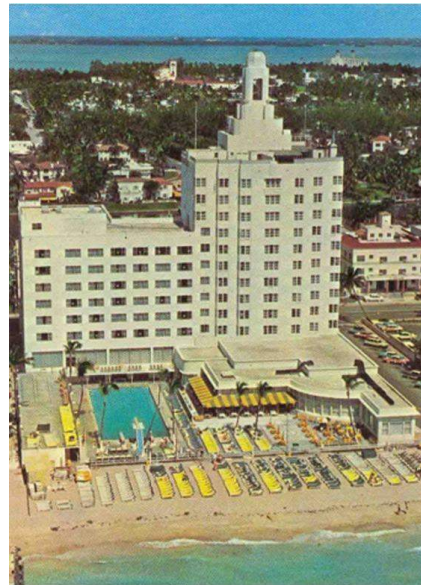

revuelta
architecture
international

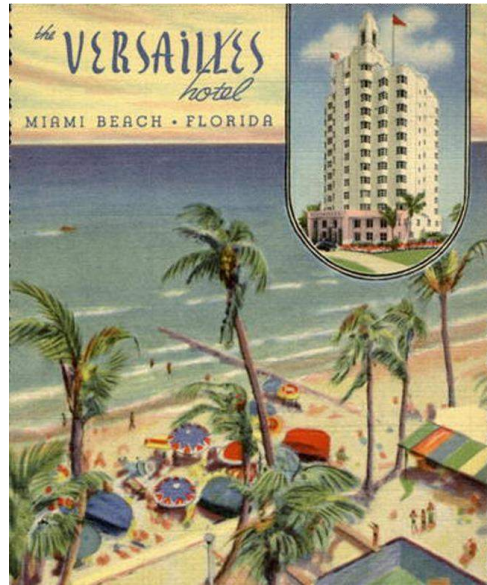

Miami
Santiago, Chile

revuelta-architecture.com

2950 SW 27TH AVE.
SUITE 110
MIAMI, FL 33133
T. 305.590.5000
F. 305.590.5040

FINAL SUBMITTAL 02/10/2020

REVISION TO:

HPB ORDER No. 7490
MARCH 08, 2016
PROPOSED SCOPE UNDER THIS
REVISION:

RESTORATION OF ROOF TOP HISTORICAL
MECHANICAL AREAS AND STAIR AND REVISED
ROOF TOP ADDITION

EXPANSION OF TYPICAL LEVELS ENVELOPE
AND BALCONIES

PROPOSED RESTORATION OF HISTORICAL
ORANGERIE AND REVISED LOBBY DESIGN

AMAN

AMAN RESORT


AT THE HISTORIC VERSAILLES HOTEL
3425 COLLINS AVE.
MIAMI BEACH, FLORIDA

HISTORIC PRESERVATION BOARD
FEBRUARY 7TH, 2020

1950s addition



2011 approved addition

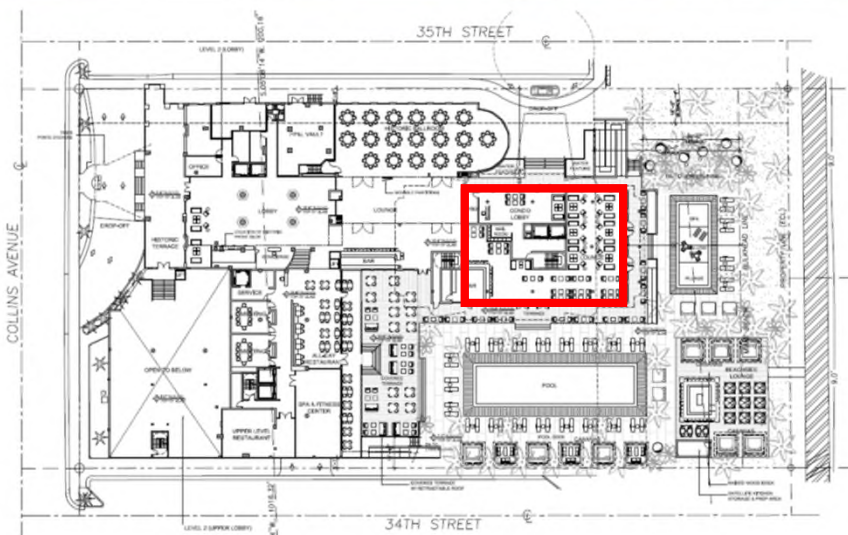

other additions to historic properties


Cadillac and Crown Hotels






AMAN

AMAN RESORT
AT THE HISTORIC VERSAILLES HOTEL

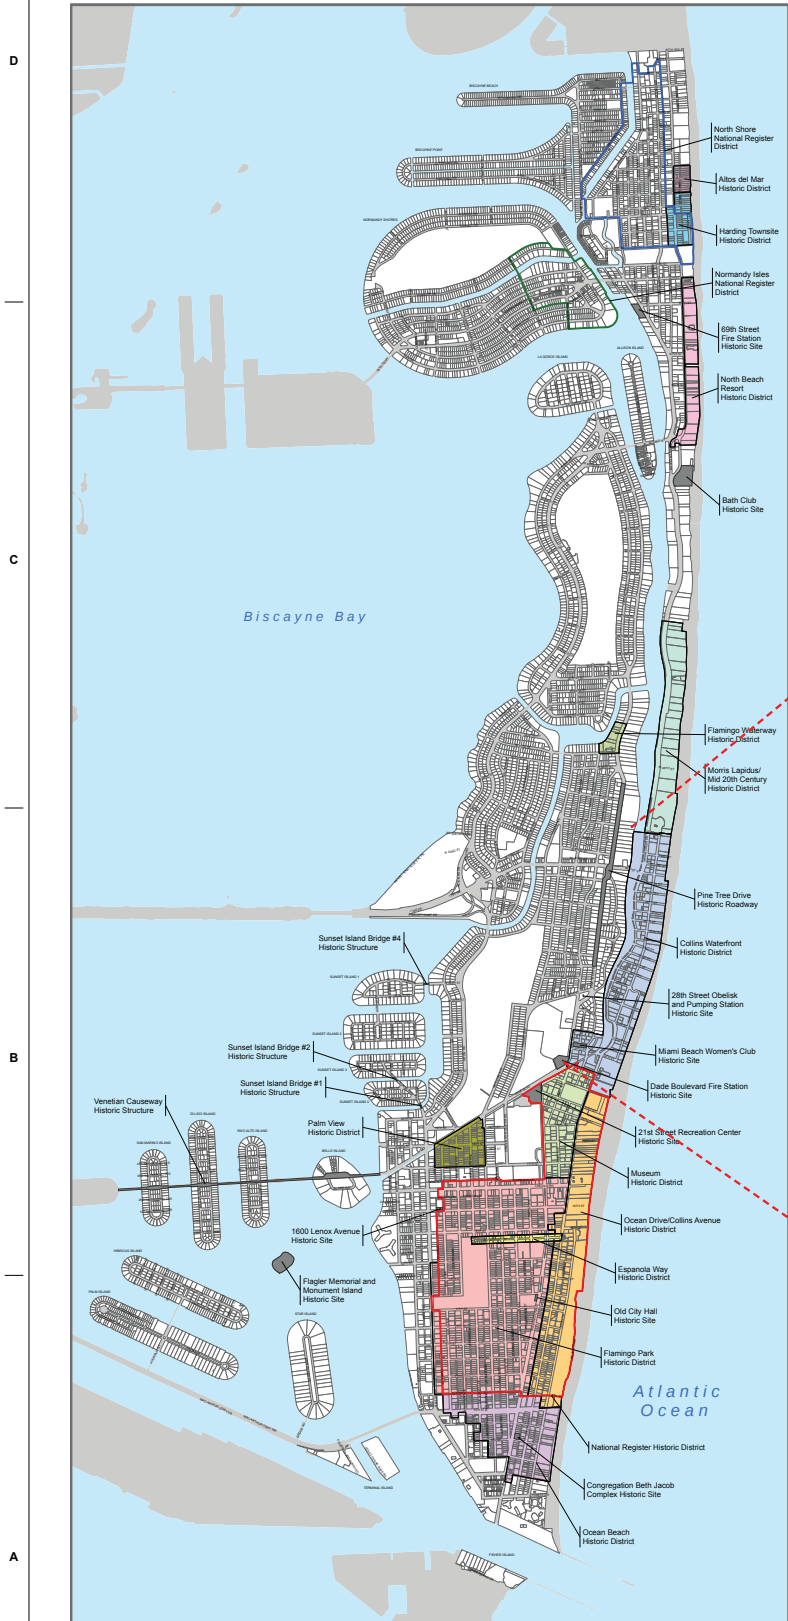

HISTORICAL DISTRICT MAP

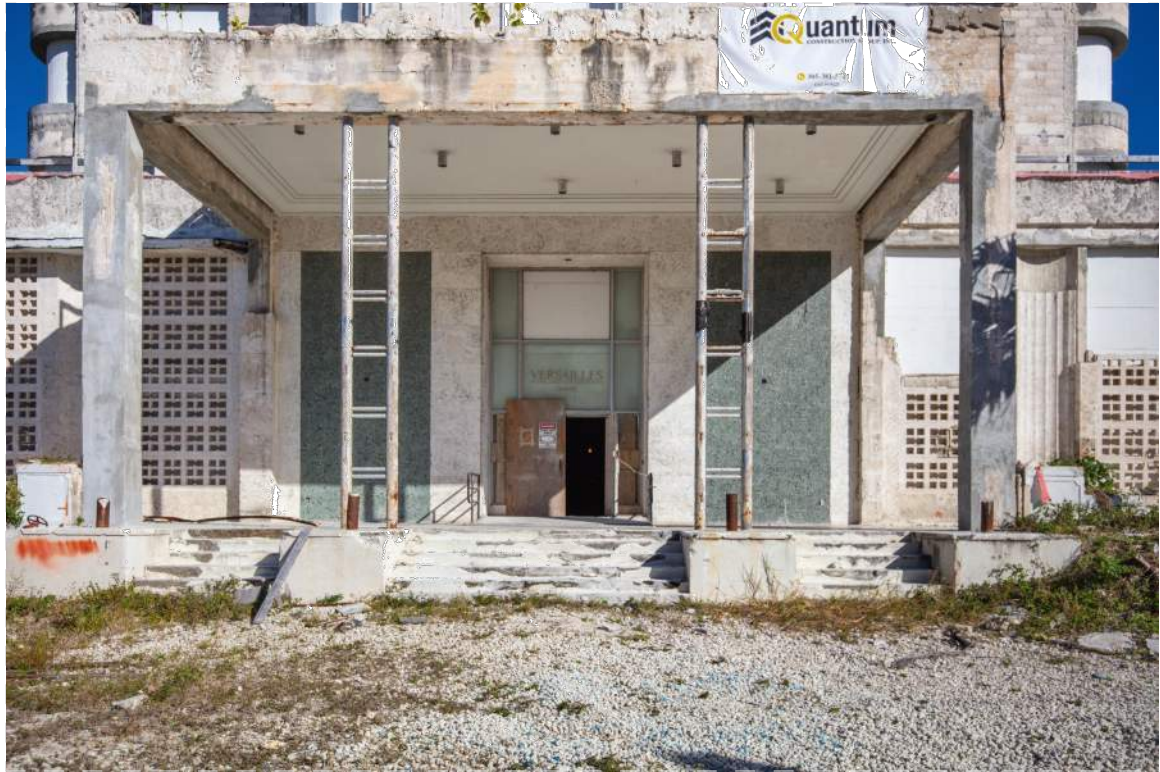

PHOTOS - CURRENT CONDITION - EXTERIOR

revuelta-architecture.com


Project

Miami Beach, FL
#Site City, #Site State #Site Postcode

Revisions

#Client Phone Number

Consultant

 

Date _____

Date
2/10/2020

Scale

SHOWN

Project No.

1801
Sheet Name
PHOTOS - CURRENT
CONDITION - EXTERIOR

Sheet No.

A-012



PHOTOS - CURRENT CONDITION - EXTERIOR

revuelta-architecture.com

950 SW 27TH AVE.
SUITE 110
MIAMI, FL 33133
T. 305.590.5000
F. 305.590.5040

Project

VERSAILLES

Miami Beach, FL
#Site City, #Site State #Site Postcode

Revisions

Client Information

OKO GROUP
4100 N.E. 2ND AVENUE
MIAMI, FL FL 33137

Client Phone Number

consultant

Luis O. Revuelta
AR-0007972

PROJECT PHASE

Date _____

0/2020

Scale

HOWN

ect No.

1801

Name

CURRENT

ERIOR

Sheet No. 10

13

A-013



PHOTOS - CURRENT CONDITION - EXTERIOR

revuelta-architecture.com

Project

Miami Beach, FL
City, #Site State #Site Postcode


#Site City,

Revisions

KO GROUP

#Client Phone Number

Consultant

 

Date: _____

Date _____

10/2020

Scale

ect No.
1001

1801

PHOTOS - CURRENT


PHOTOS - CURRENT
CONDITION - EXTERIOR

Sheet No.

A-014



PHOTOS - CURRENT CONDITION - EXTERIOR

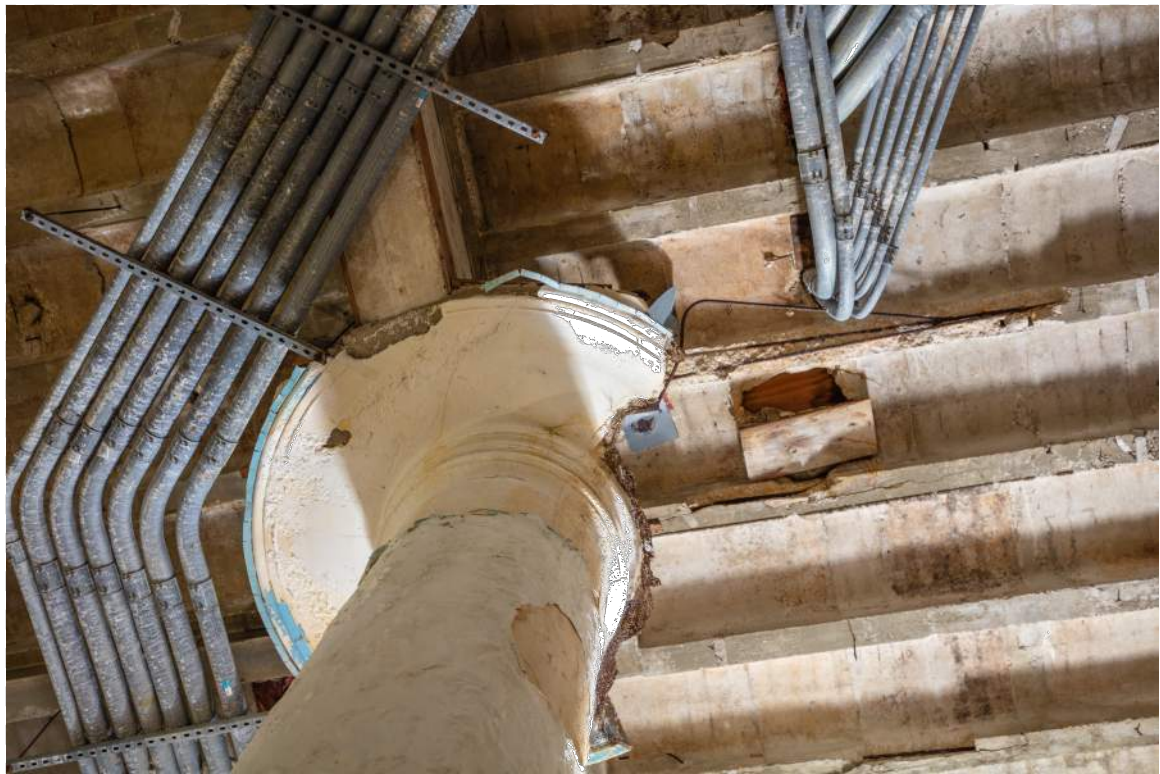

PHOTOS - CURRENT CONDITION - INTERIOR

NOT FOR CONSTRUCTION

These Design And Drawings Are The Copyrighted Property Of Revuelta Architecture International P.A. and May Not Be Reproduced Except with Specific Written Consent of the Architect. All Rights Reserved. File: B:\BIM\BASIC\ARCH\CAD\2211833_ OKO Miami Beach\1833_ VERSAILLES_ 3425 COLLINS AVE- HOTEL HPB- By All Last saved by: - Date: 2/10/2020

revuelta
architecture
international

Miami
Santiago, Chile
revuelta-architecture.com

2950 SW 27TH AVE
SUITE 110
MIAMI, FL 33133
T: 305.590.5000
F: 305.590.5040

Project

VERSAILLES
Miami Beach, FL
#Site City, #Site State #Site Postcode

Revisions

Client Information
OKO GROUP
4100 N.E. 2ND AVENUE
MIAMI, FL 33137
#Client Phone Number

Consultant

Luis O. Revuelta
AR-0007972

PROJECT PHASE
Date
2/10/2020
Scale
AS SHOWN
Project No.
1801
Sheet Name
PHOTOS - CURRENT
CONDITION - INTERIOR

Sheet No.
A-016





PHOTOS - CURRENT CONDITION - INTERIOR

NOT FOR CONSTRUCTION

These Design And Drawings Are The Copyrighted Property Of Revuelta Architecture International P.A. and May Not Be Reproduced Except with Specific Written Consent of the Architect. File: Bldg0001_Basic01orARCHICAD 2211333_010 Miami Beach011333_VERSAILLES_3425 COLLINS AVE - HOTEL HPB - By All Last saved by: - Date: 2/10/2020

NOT FOR CONSTRUCTION


These Design And Drawings Are The Copyrighted Property Of Revuelta Architecture International P.A. and May Not Be Reproduced Except with Specific Written Consent of the Architect. File: Bldg001.dwg, PLOT - 01M, Server: 1 - BIMcloud Basic for ARCHICAD 22/1833, OKO Miami Beach/1833, VERSAILLES, 3425 COLLINS AVE - HOTEL HPB - By All Last saved by: - Date: 2/10/2020

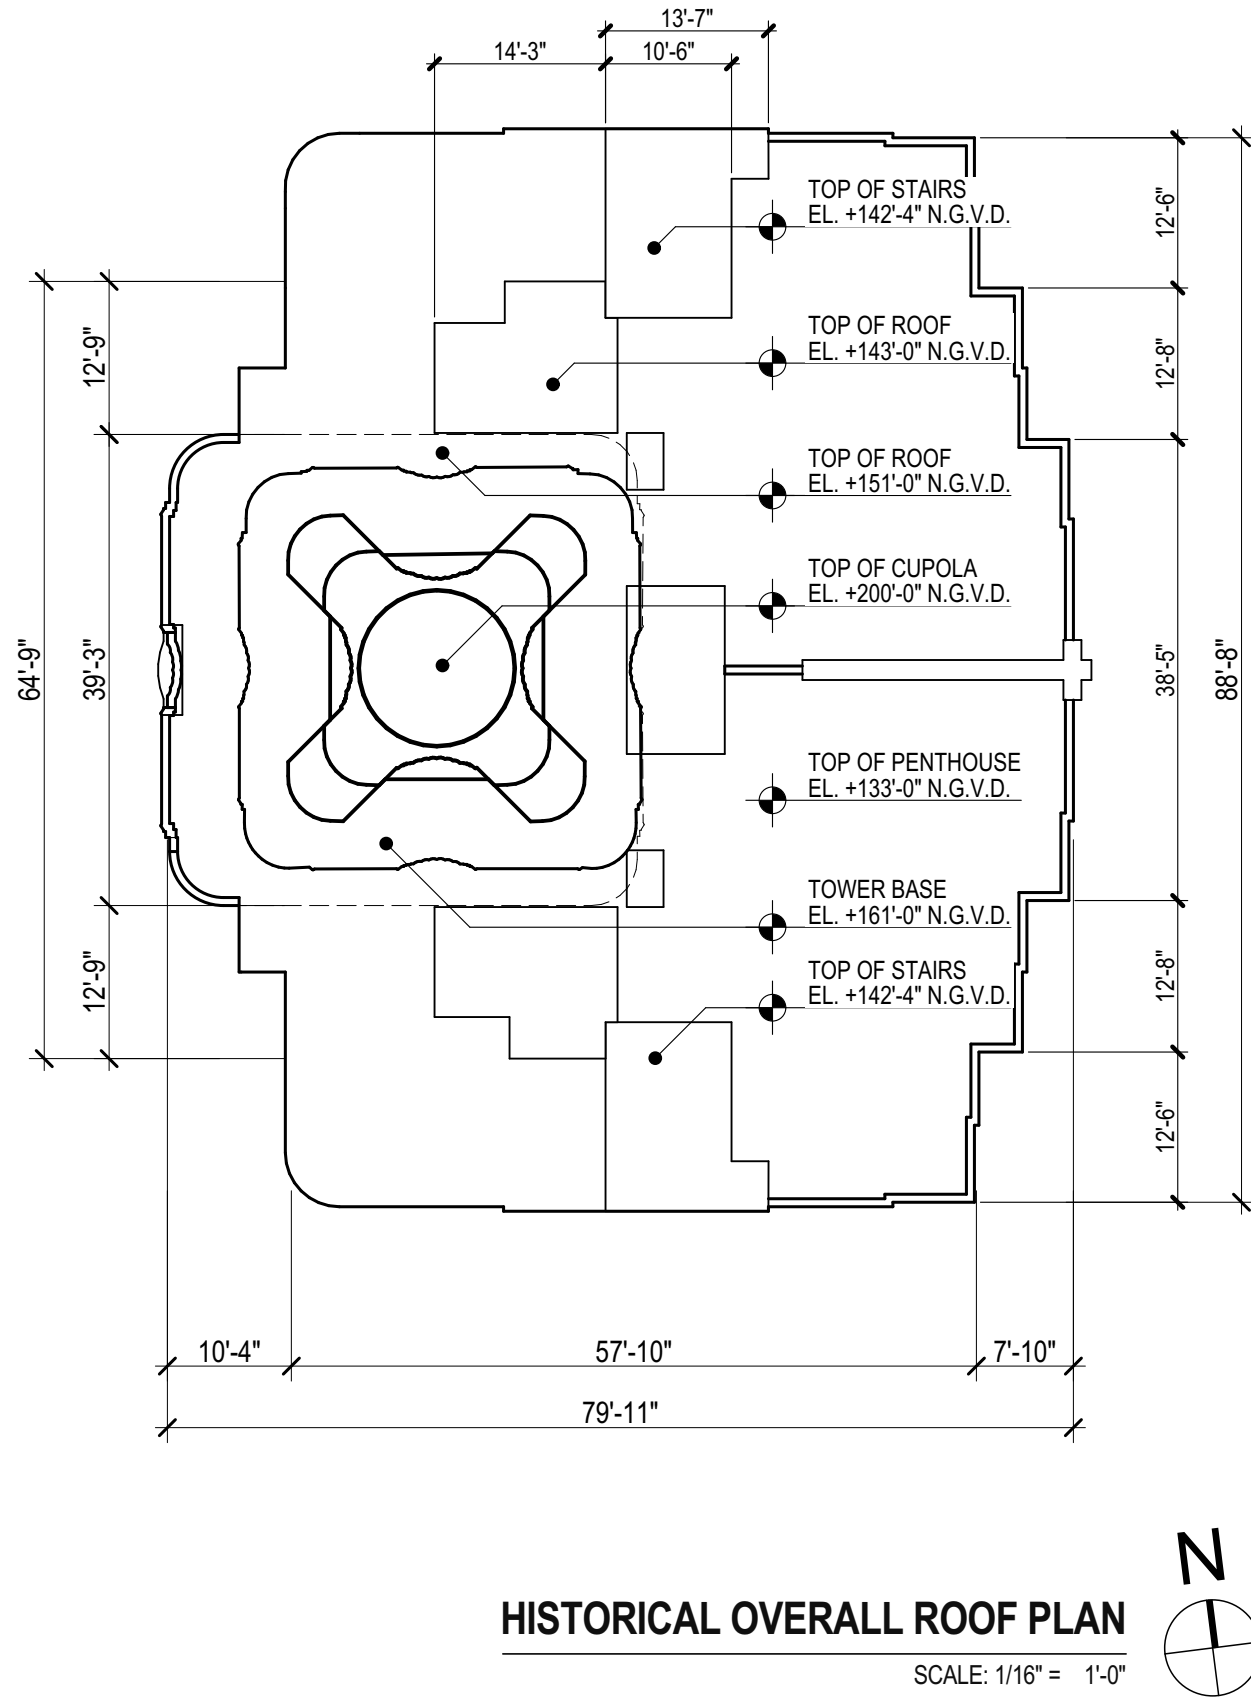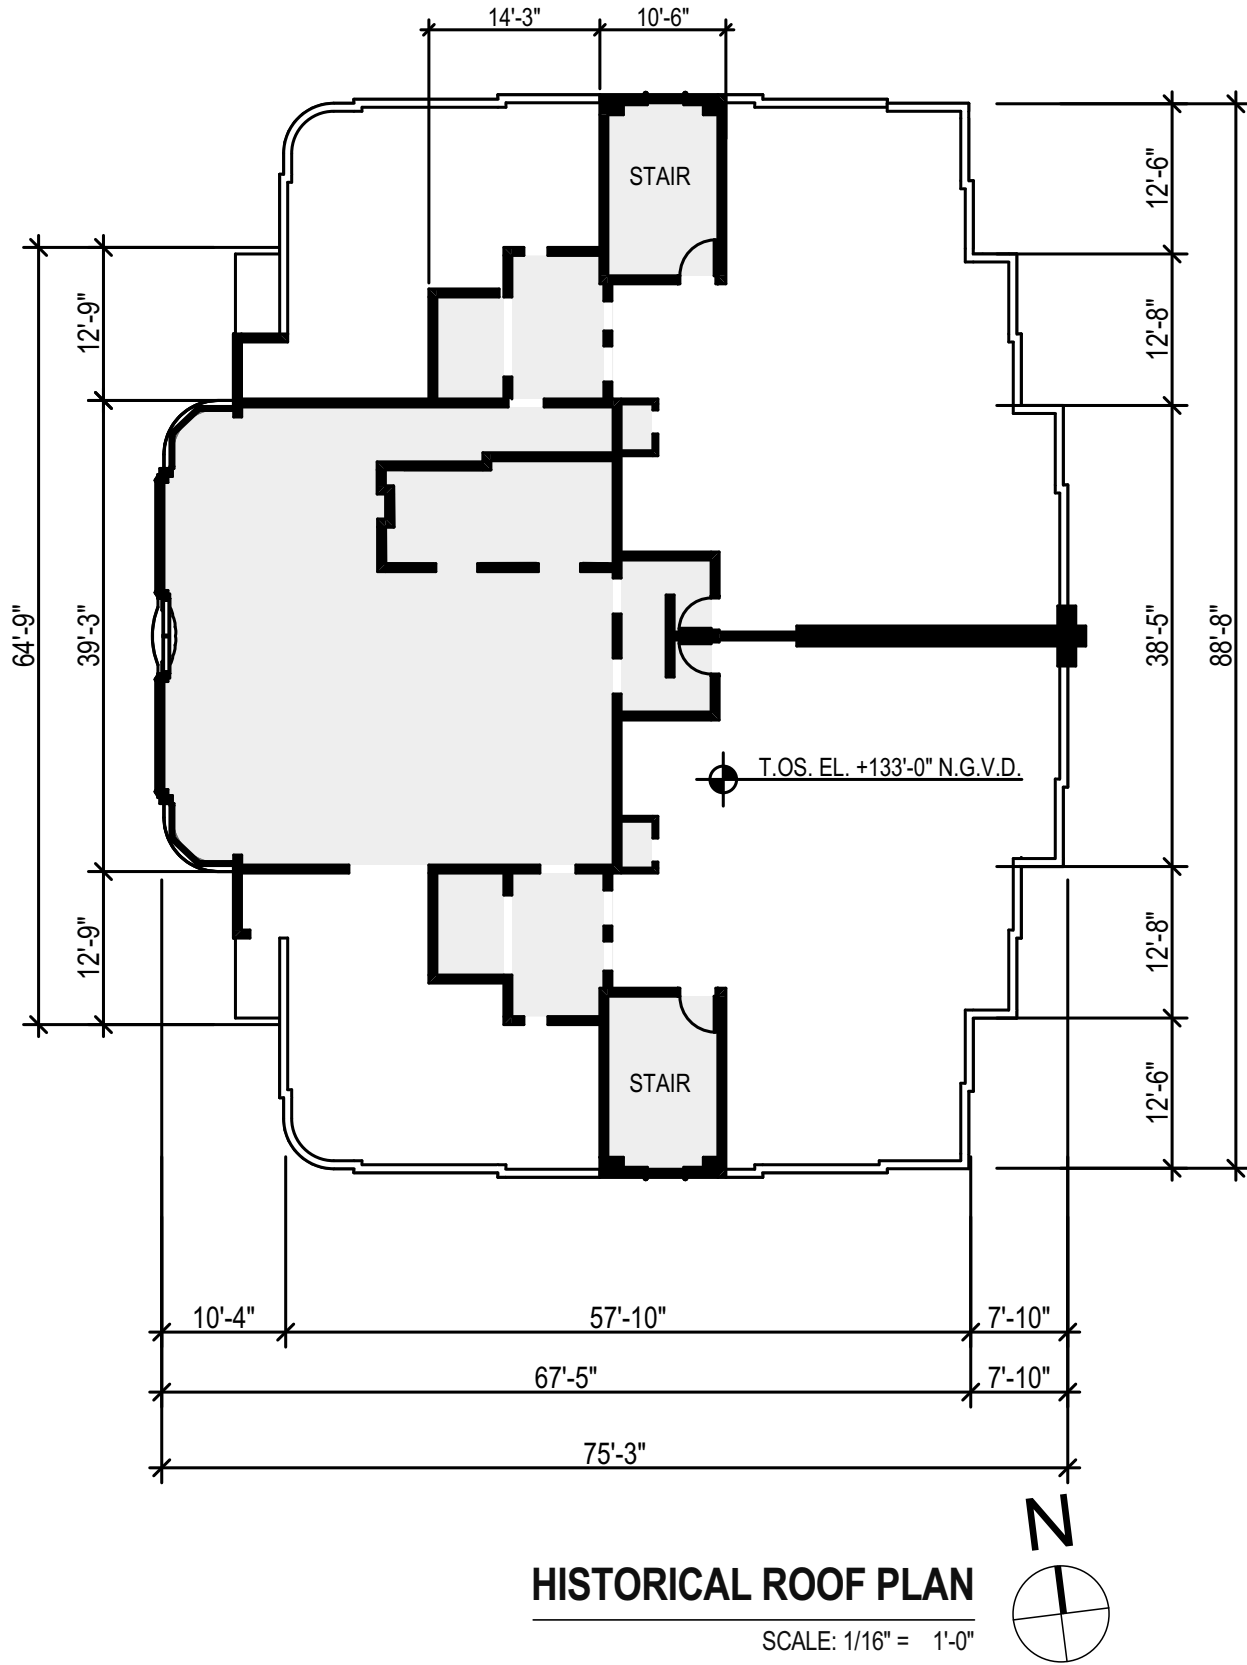

HISTORIC ROOF PLANS


NOT FOR CONSTRUCTION

These Design And Drawings Are The Copyrighted Property Of Revuelta Architecture International P.A. and May Not Be Reproduced Except with Specific Written Consent of the Architect. File: Bldg0001.dwg, PLOT - 001.dwg, 1 - BIM Model Basic for ARCHICAD 22/1833, OKO Miami Beach/1833, VERSAILLES, 3425 COLLINS AVE - HOTEL HPB - By All Last saved by: - Date: 2/10/2020

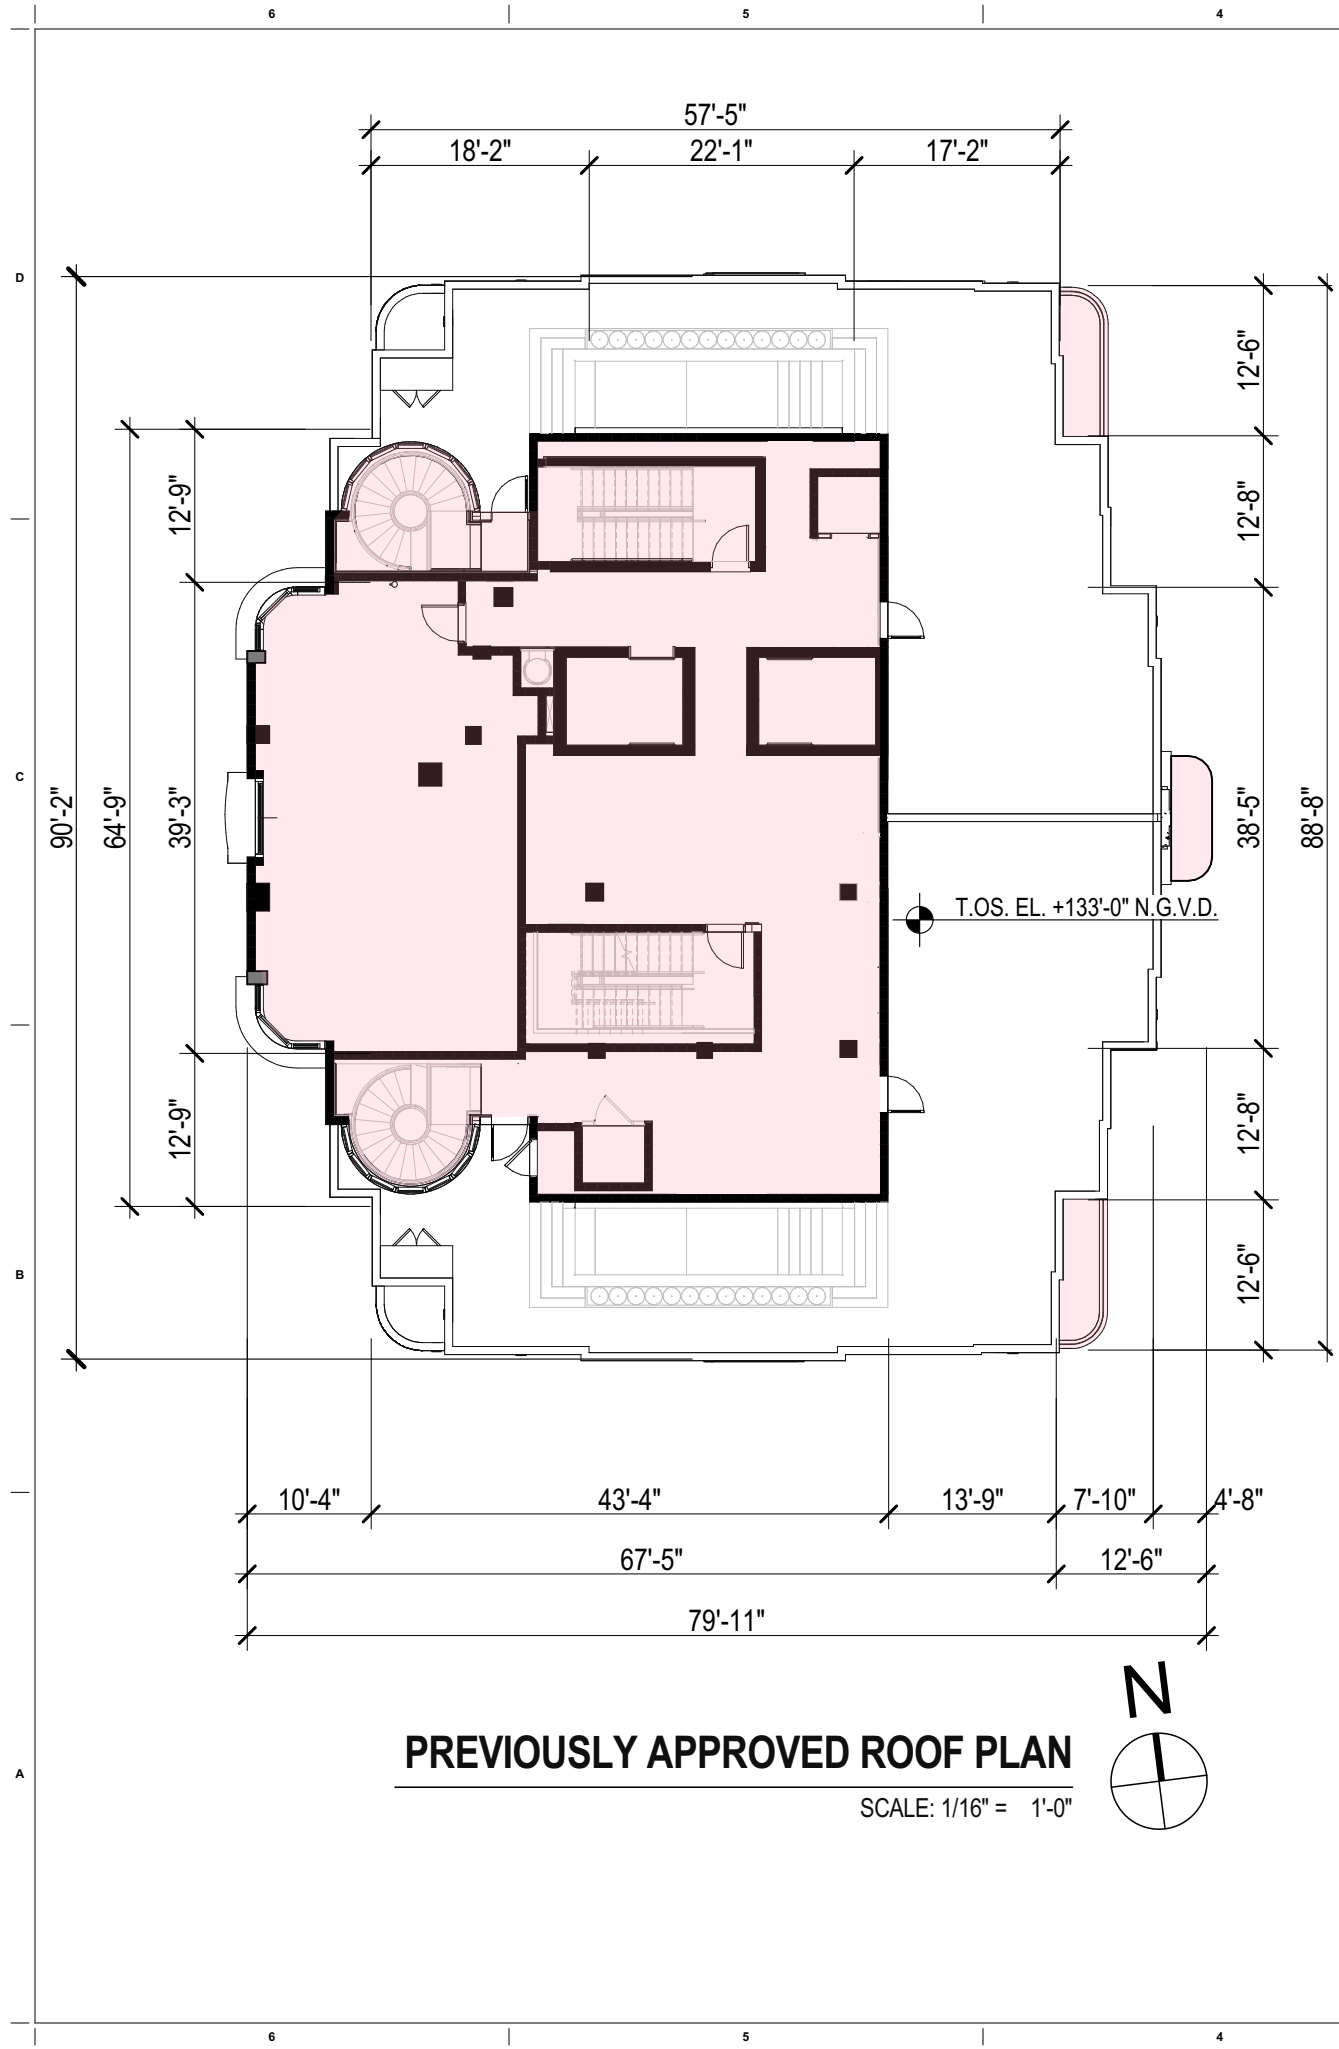

PREVIOUSLY APPROVED ROOF PLAN

SCALE: 1/16" = 1'-0"

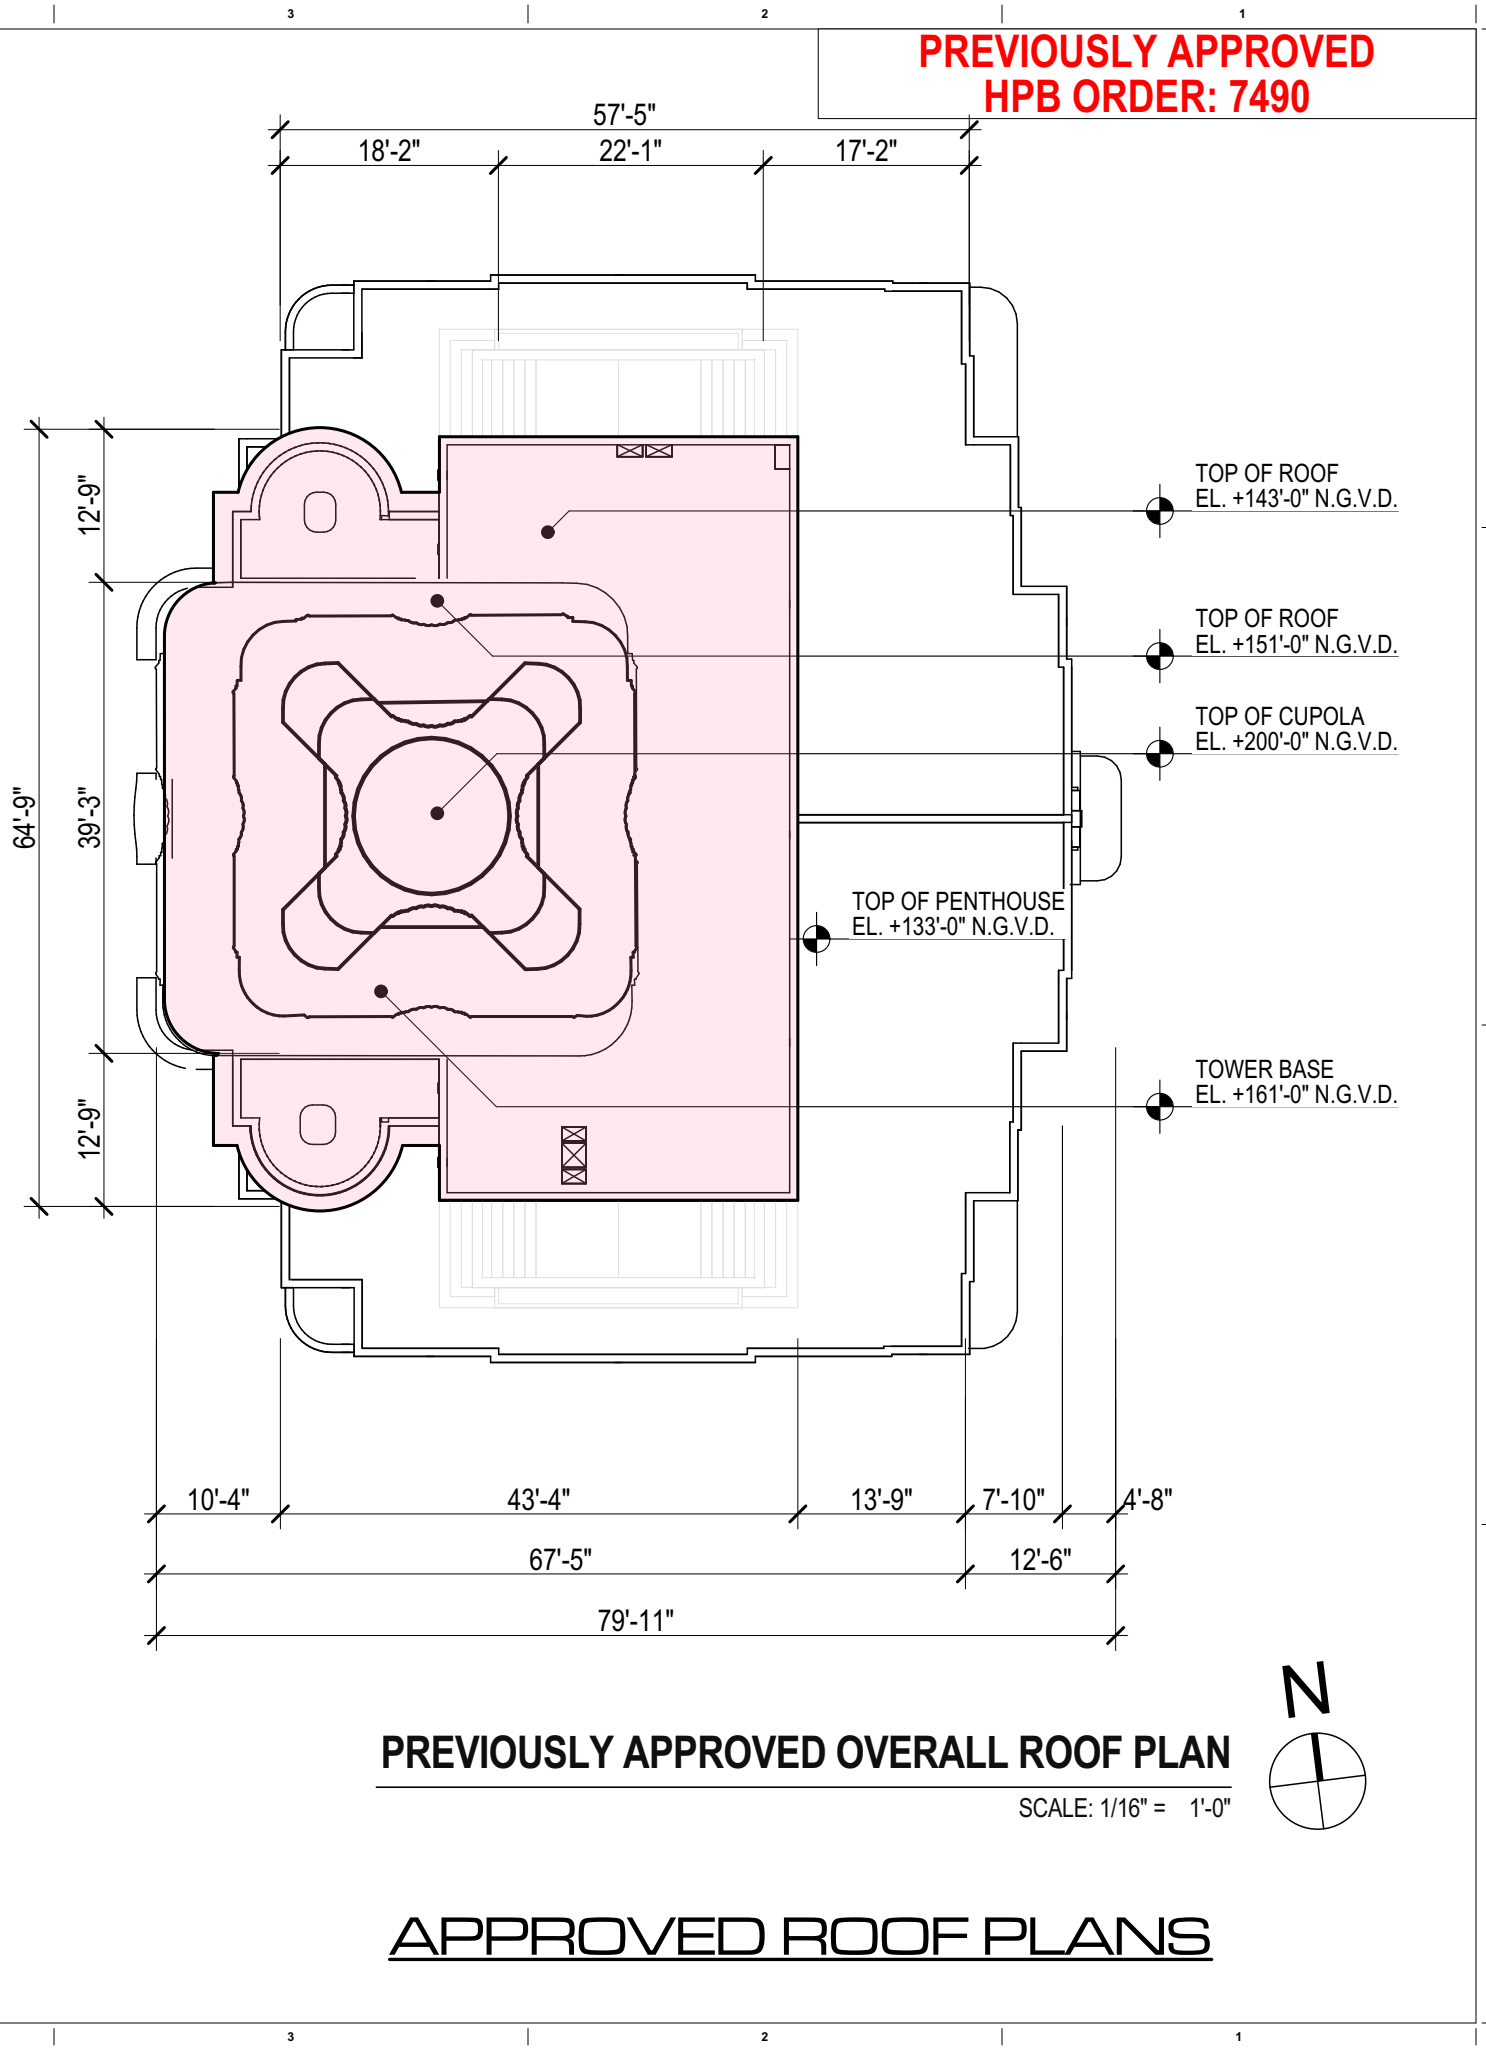


PREVIOUSLY APPROVED OVERALL ROOF PLAN

SCALE: 1/16" = 1'-0"

APPROVED ROOF PLANS



NOT FOR CONSTRUCTION

These Design And Drawings Are The Copyrighted Property Of Revuelta Architecture International P.A. and May Not Be Reproduced Except With Specific Written Consent of the Architect.
File: B:\Projects\RAI - BIM\Server 1 - BIM\BIM\Basic\ARCH\CAD\221833_VERSAILLES_3425 COLLINS AVE - HOTEL HPB - By All Last saved by: - Date: 2/10/2020

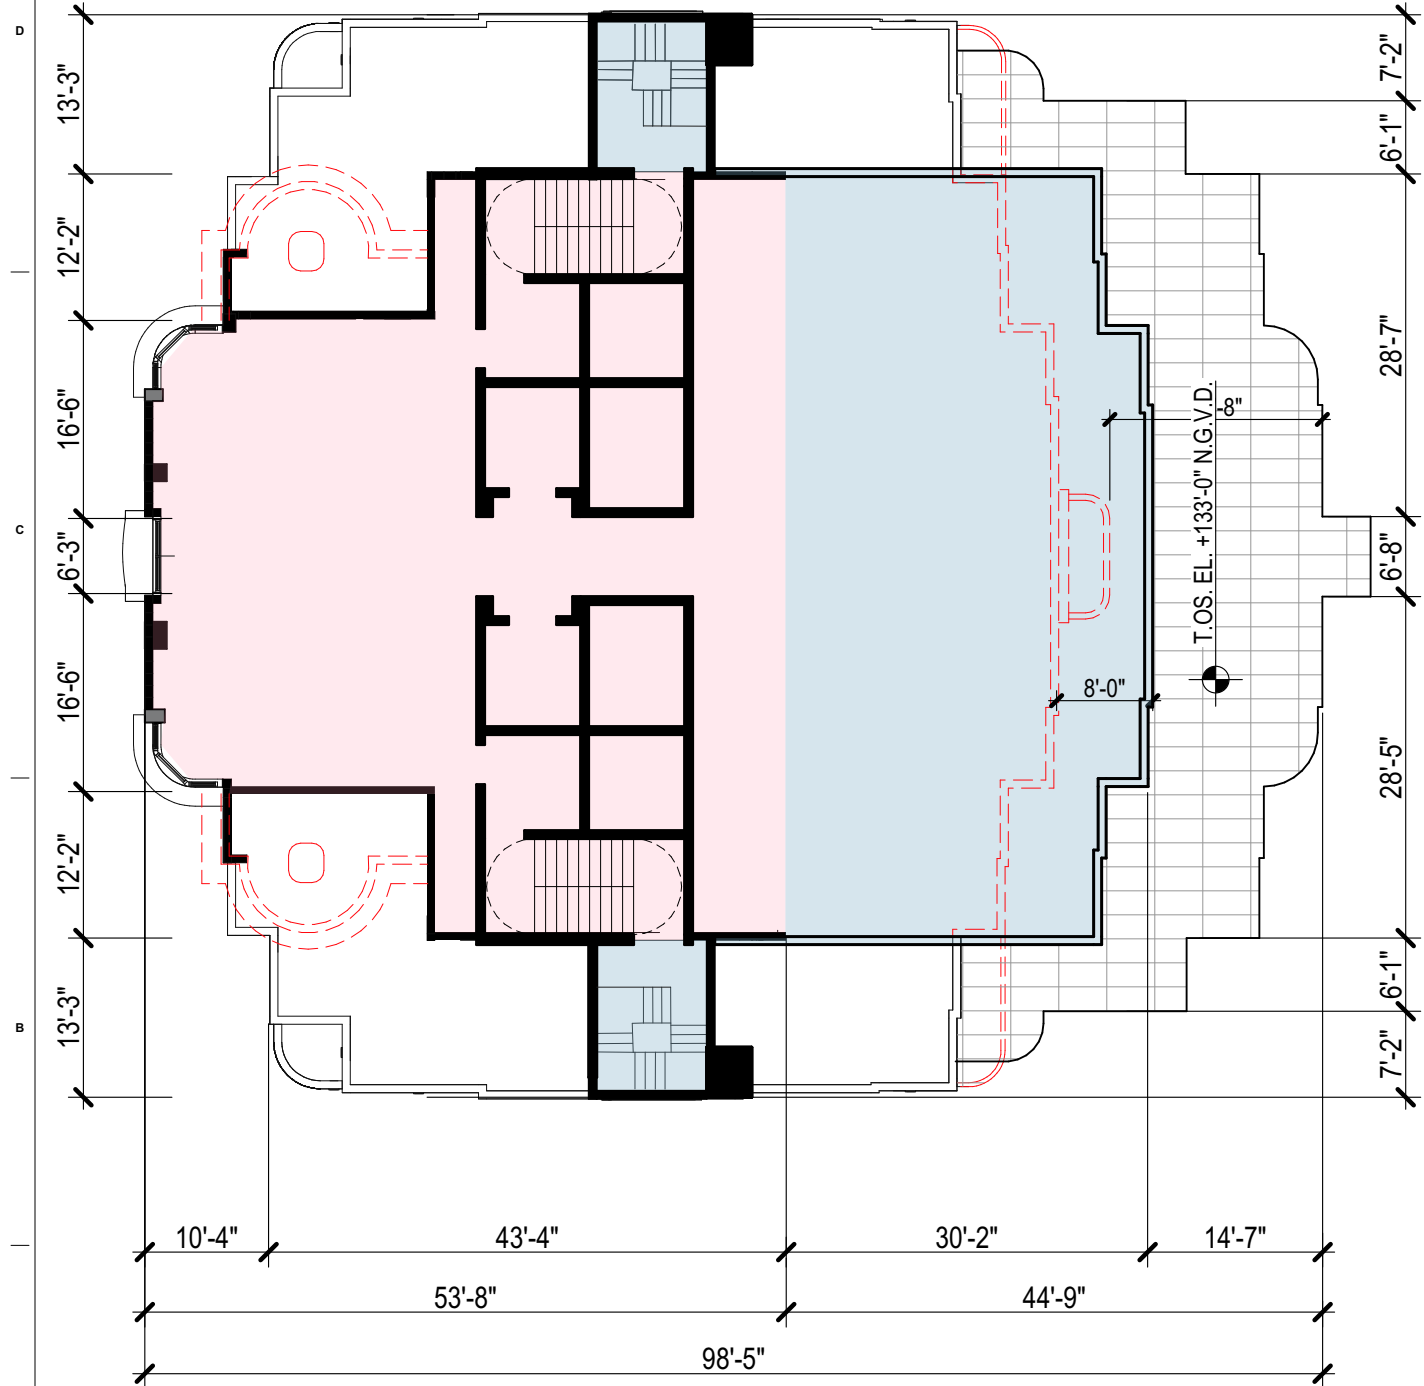


PROPOSED ROOF PLAN

SCALE: 1/16" = 1'-0"

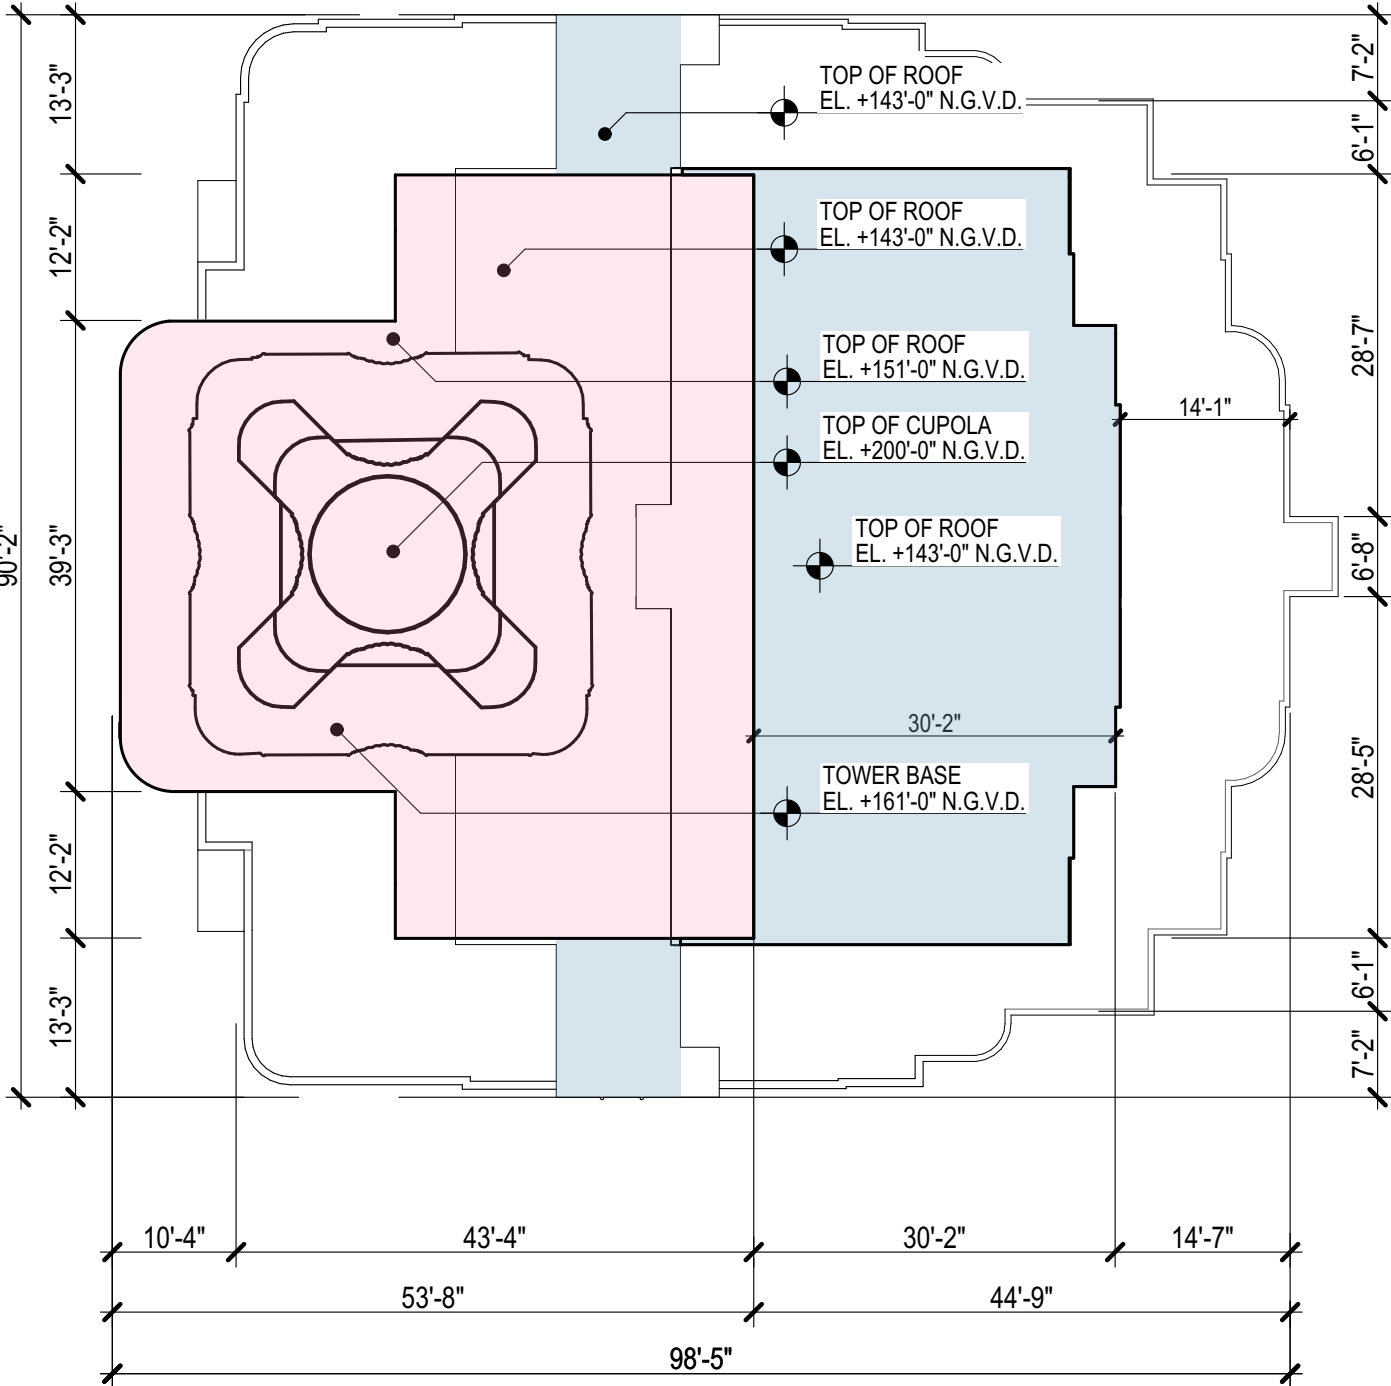 

PROPOSED OVERALL ROOF PLAN

SCALE: 1/16" = 1'-0"

 

PROPOSED ROOF PLANS

NOT FOR CONSTRUCTION

D

C

B

A

These Design And Drawings Are The Copyrighted Property Of Revuelta Architecture International. P.A. and May Not Be Reproduced Except with Specific Written Consent of the Architect. The Contractor Must Check And Verify All Dimensions Of The Job And All Dimensions For Same. Reporting Any Discrepancies to The Architects Before Commencing work. Drawings Not to be Scaled. File: Bldgmod-RAI - BIM Server - 1 - Bldgmod Basic for ARCHICAD 27/1933. OKO Miami Beach/1933. VERSAILLES. 3425 COLLINS AVE. - HOTEL HPB - B. Last saved by: - Date: 21/02/2020

PROPERTY LINE

5'-0" ALLOWABLE PROJECTION

2'-0" REQUIRED AT GRADE PARKING AND SUBTERRANEAN/PEDESTAL FRONT SETBACK LINE

6'-0" ALLOWABLE PROJECTION

50'-0" REQUIRED MAXIMUM FRONT TOWER SETBACK LINE

20' FT + 1' FT PER 1 FOOT OF HEIGHT INCREASE TO A MAXIMUM OF 50 FEET

TOP OF PARAPET

TOP OF EXISTING SLAB OF ROOF

18'-0"

COLLINS
AVENUE

SOUTH ELEVATION VIEW

APPROVED ROOF TOP ADDITION LINE OF SIGHT STUDY

6

5

4

3

2

1

6


5

4

3

2

1

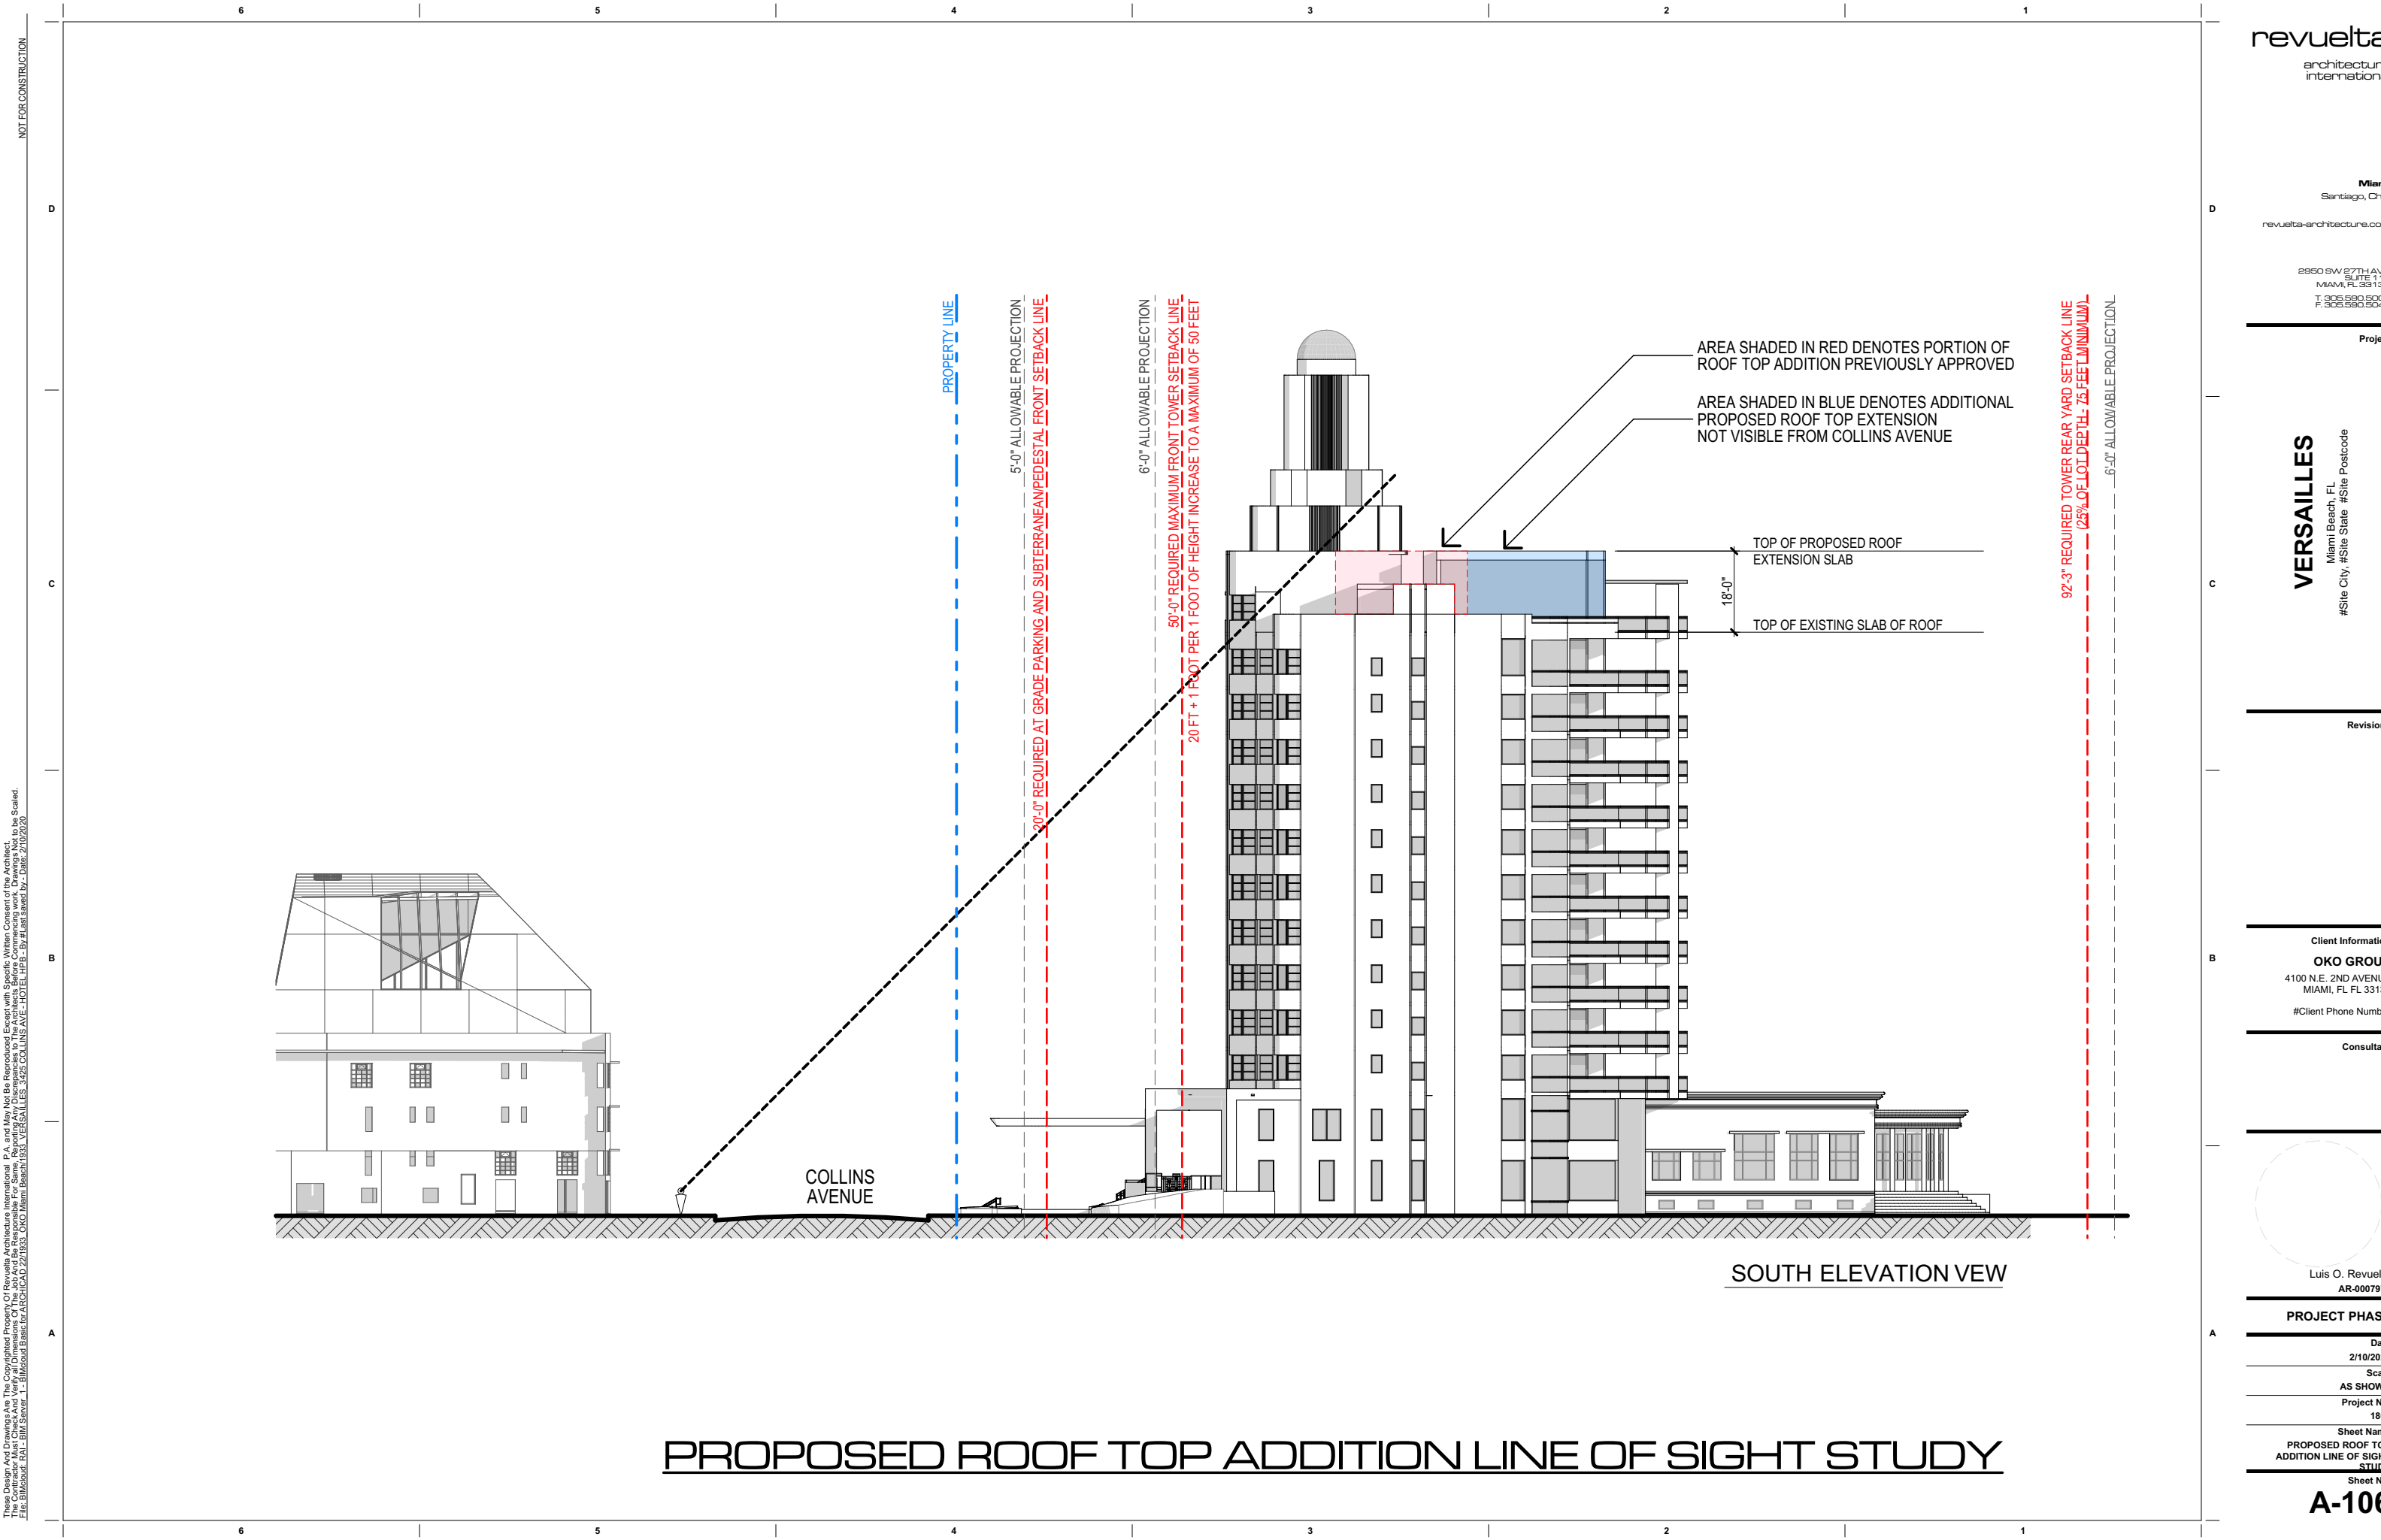

These Design And Drawings Are The Copyrighted Property Of Revuelta Architecture International P.A. and May Not Be Reproduced Except with Specific Written Consent of the Architect. All Dimensions and Notes Are To Be Scaled. File: Bldg001.dwg, PLOT - 01/11/2020, 1 - BIMBAUD BASIC FOR ARCHICAD 22/1333, OKO Miami Beach/1333, VERSAILLES, 3425 COLLINS AVE - HOTEL HPB - By #Last saved by: - Date: 2/10/2020

revuelta-architecture.com

350 SW 27TH AVE.
SUITE 110
MIAMI, FL 33133
T. 305.590.5000
F. 305.590.5040

Project

VERSAILLES
Miami Beach, FL
City, #Site State #Site Postcode

Revisions

ent Information

KO GROUP

100 N.E. 2ND AVENUE
MIAMI, FL FL 33137

Patient Phone Number

nsultant

s O. Revuelta
AR-0007972

PROJECT PHASE

Date _____

/10/2020

scale

SHOWN

Subject No.

1801

Sheet Name
REVIOUSLY APPROVED
SOUTH WEST - VIEW

Sheet No.

A.600

An architectural rendering of a modern building complex. On the left is a curved, blue building with a series of triangular windows. In the center is a tall, white building with a glass facade and a small dome on top. To the right is a very tall, glass skyscraper with many windows. The buildings are set against a white background with a grey ground plane.

PREVIOUSLY APPROVED SOUTH WEST - VIEW

NOT FOR CONSTRUCTION

These Design And Drawings Are The Copyrighted Property Of Revuelta Architecture International P.A. and May Not Be Reproduced Except with Specific Written Consent of the Architect.
The Design And Drawings Are Not To Be Used For Any Other Project Without The Written Consent of the Architect.
File: B:\B000001 - RAI - BIM Server 1 - BIM0000 Basic to ARCHICAD 22\B0001 - VERSAILLES 3425 COLLINS AVE - HOTEL HP3 FINAL - By Allat saved by - Date: 2/20/2020



PROPOSED SOUTH WEST - RENDERING

revuelta
architecture
international

Miami
Santiago, Chile
revuelta-architecture.com

2950 SW 27TH AVE
SUITE 110
MIAMI, FL 33133
T: 305.590.5000
F: 305.590.5040

Project

VERSAILLES
Miami Beach, FL
#Site City #Site State #Site Postcode

Revisions

Client Information
OKO GROUP
4100 N.E. 2ND AVENUE
MIAMI, FL 33137
#Client Phone Number

Consultant


Luis O. Revuelta
AR-0007972

PROJECT PHASE
Date
2/20/2020
Scale
AS SHOWN
Project No.
1801
Sheet Name
PROPOSED SOUTH WEST -
RENDERING
Sheet No.

A.604

NOT FOR CONSTRUCTION

These Design And Drawings Are The Copyrighted Property Of Revuelta Architecture International P.A. and May Not Be Reproduced Except with Specific Written Consent of the Architect.
Drawing Title: HISTORIC PLATE NO EXISTING BALCONIES FLOOR PLAN
File: Bldg001.dwg
Date: 2/10/2020
By: Luis O. Revuelta
Scale: 1/16" = 1'-0"

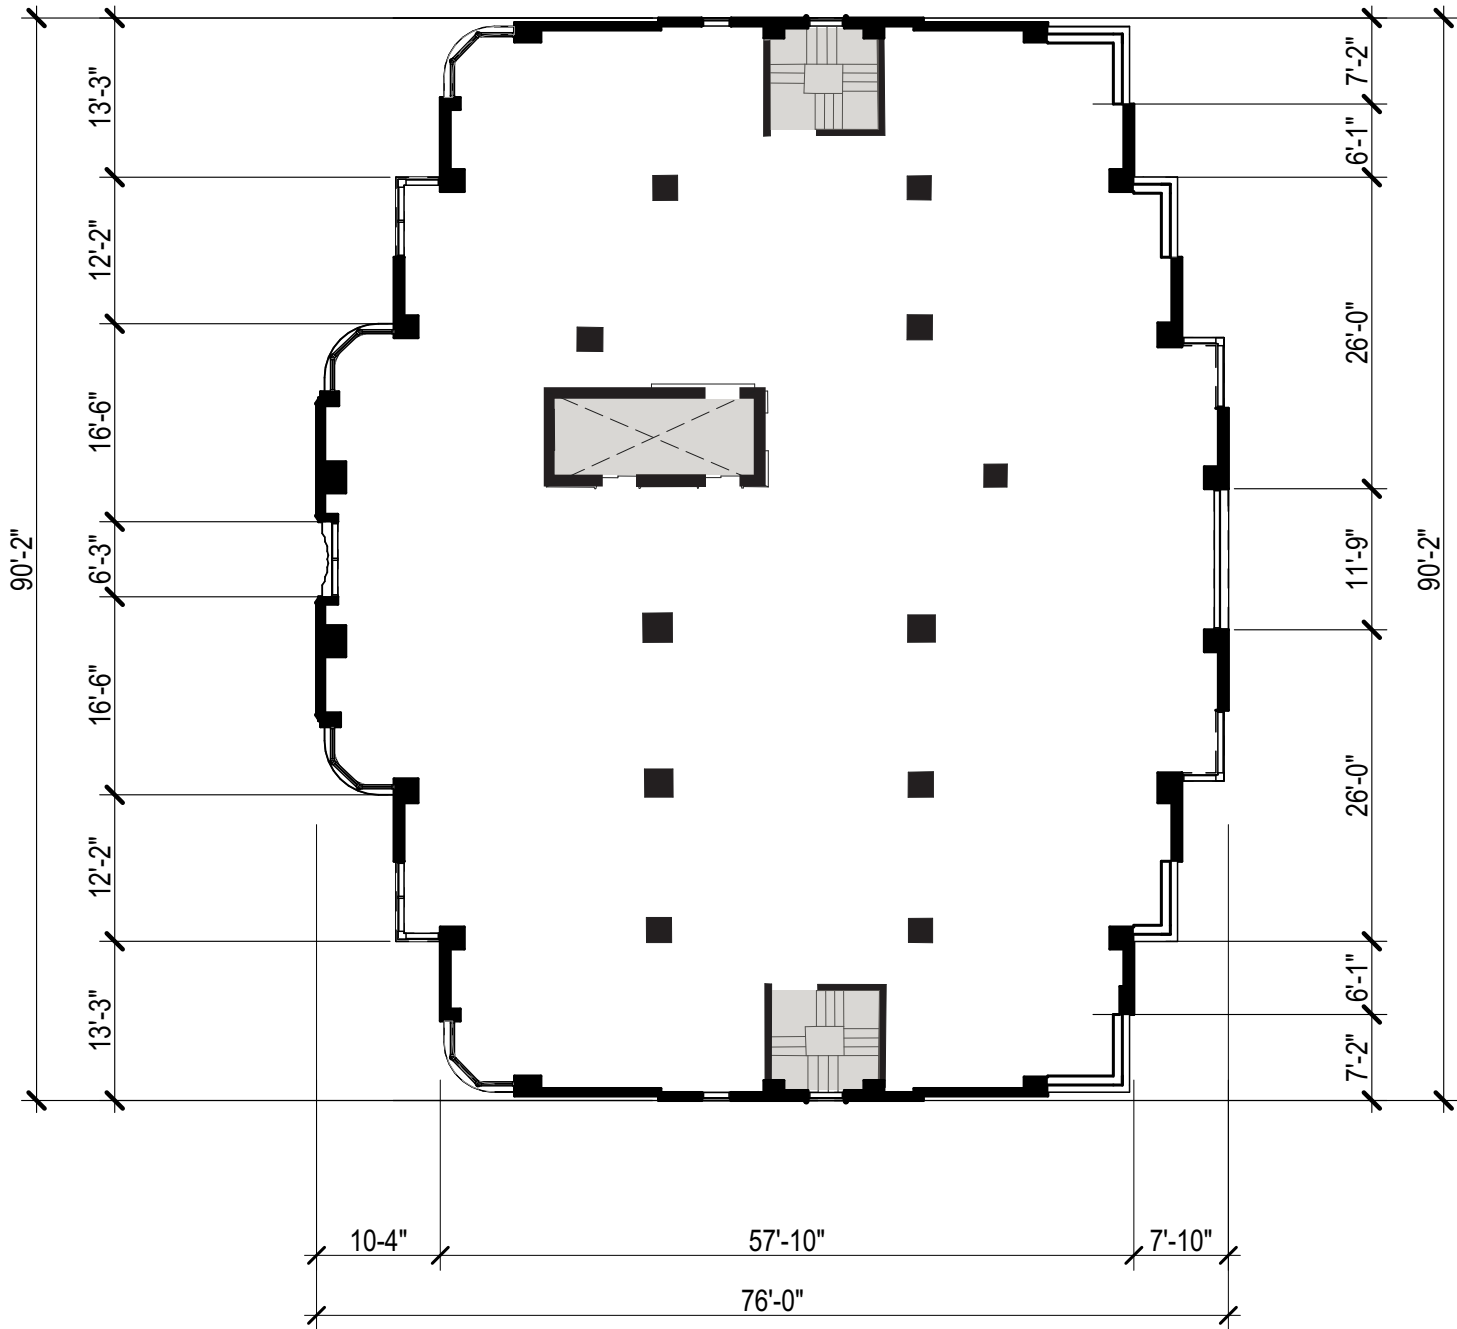

HISTORIC PLATE NO EXISTING BALCONIES FLOOR PLAN

SCALE: 1/16" = 1'-0"

HISTORIC PLATE

revuelta
architecture
international

Miami
Santiago, Chile

revuelta-architecture.com

2950 SW 27TH AVE
SUITE 110
MIAMI, FL 33133
T: 305.590.5000
F: 305.590.5040

Project

VERSAILLES
Miami Beach, FL
#Site City, #Site State #Site Postcode

Revisions

Client Information

OKO GROUP

4100 N.E. 2ND AVENUE
MIAMI, FL FL 33137

#Client Phone Number

Consultant

Luis O. Revuelta
AR-0007972

PROJECT PHASE

Date

2/10/2020

Scale

AS SHOWN

Project No.


1801

Sheet Name

HISTORIC PLATE

Sheet No.

A-107

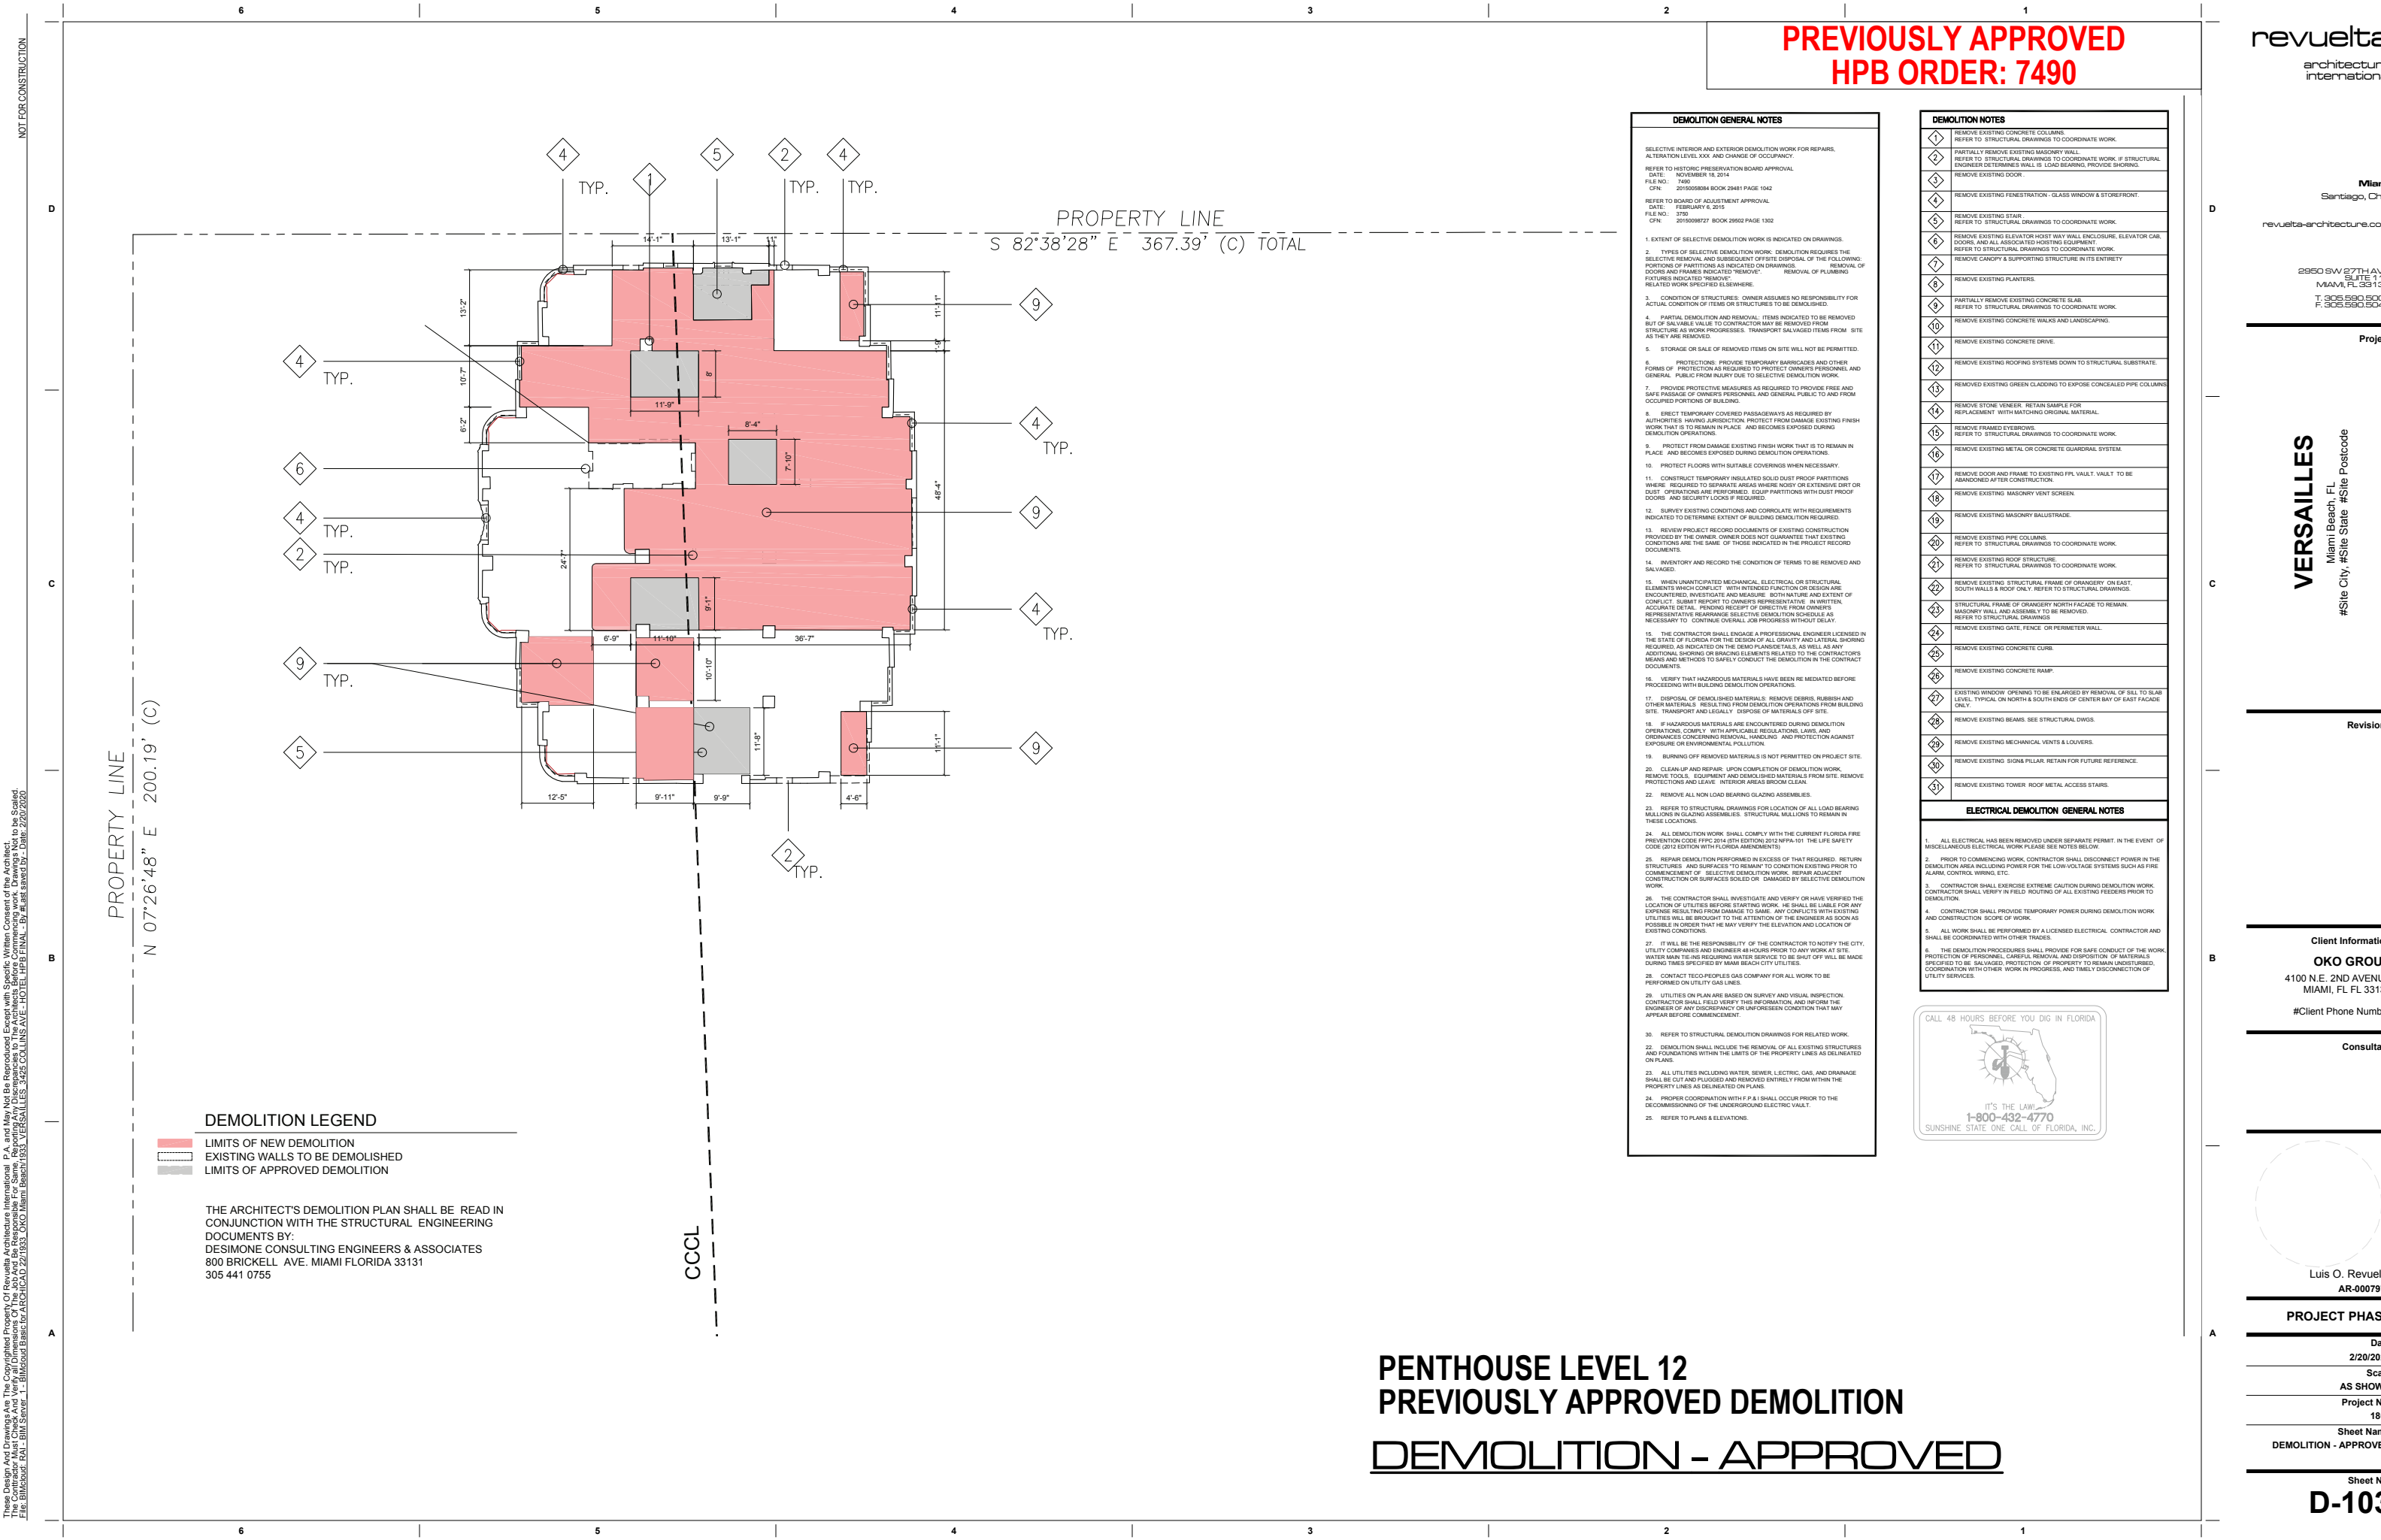


1

D-104

NOT FOR CONSTRUCTION

These Design And Drawings Are The Copyrighted Property Of Revuelta Architecture International P.A. and May Not Be Reproduced Except with Specific Written Consent of the Architect. File: Bldg0001.dwg, PLOT - 01/11/2020, 11:11:11 AM, User: LUIS O. REVUELTA, Plotter: HP DesignJet T110, Plot Size: 36x48, Plot Scale: 1/16" = 1'-0", Plot Date: 2/10/2020

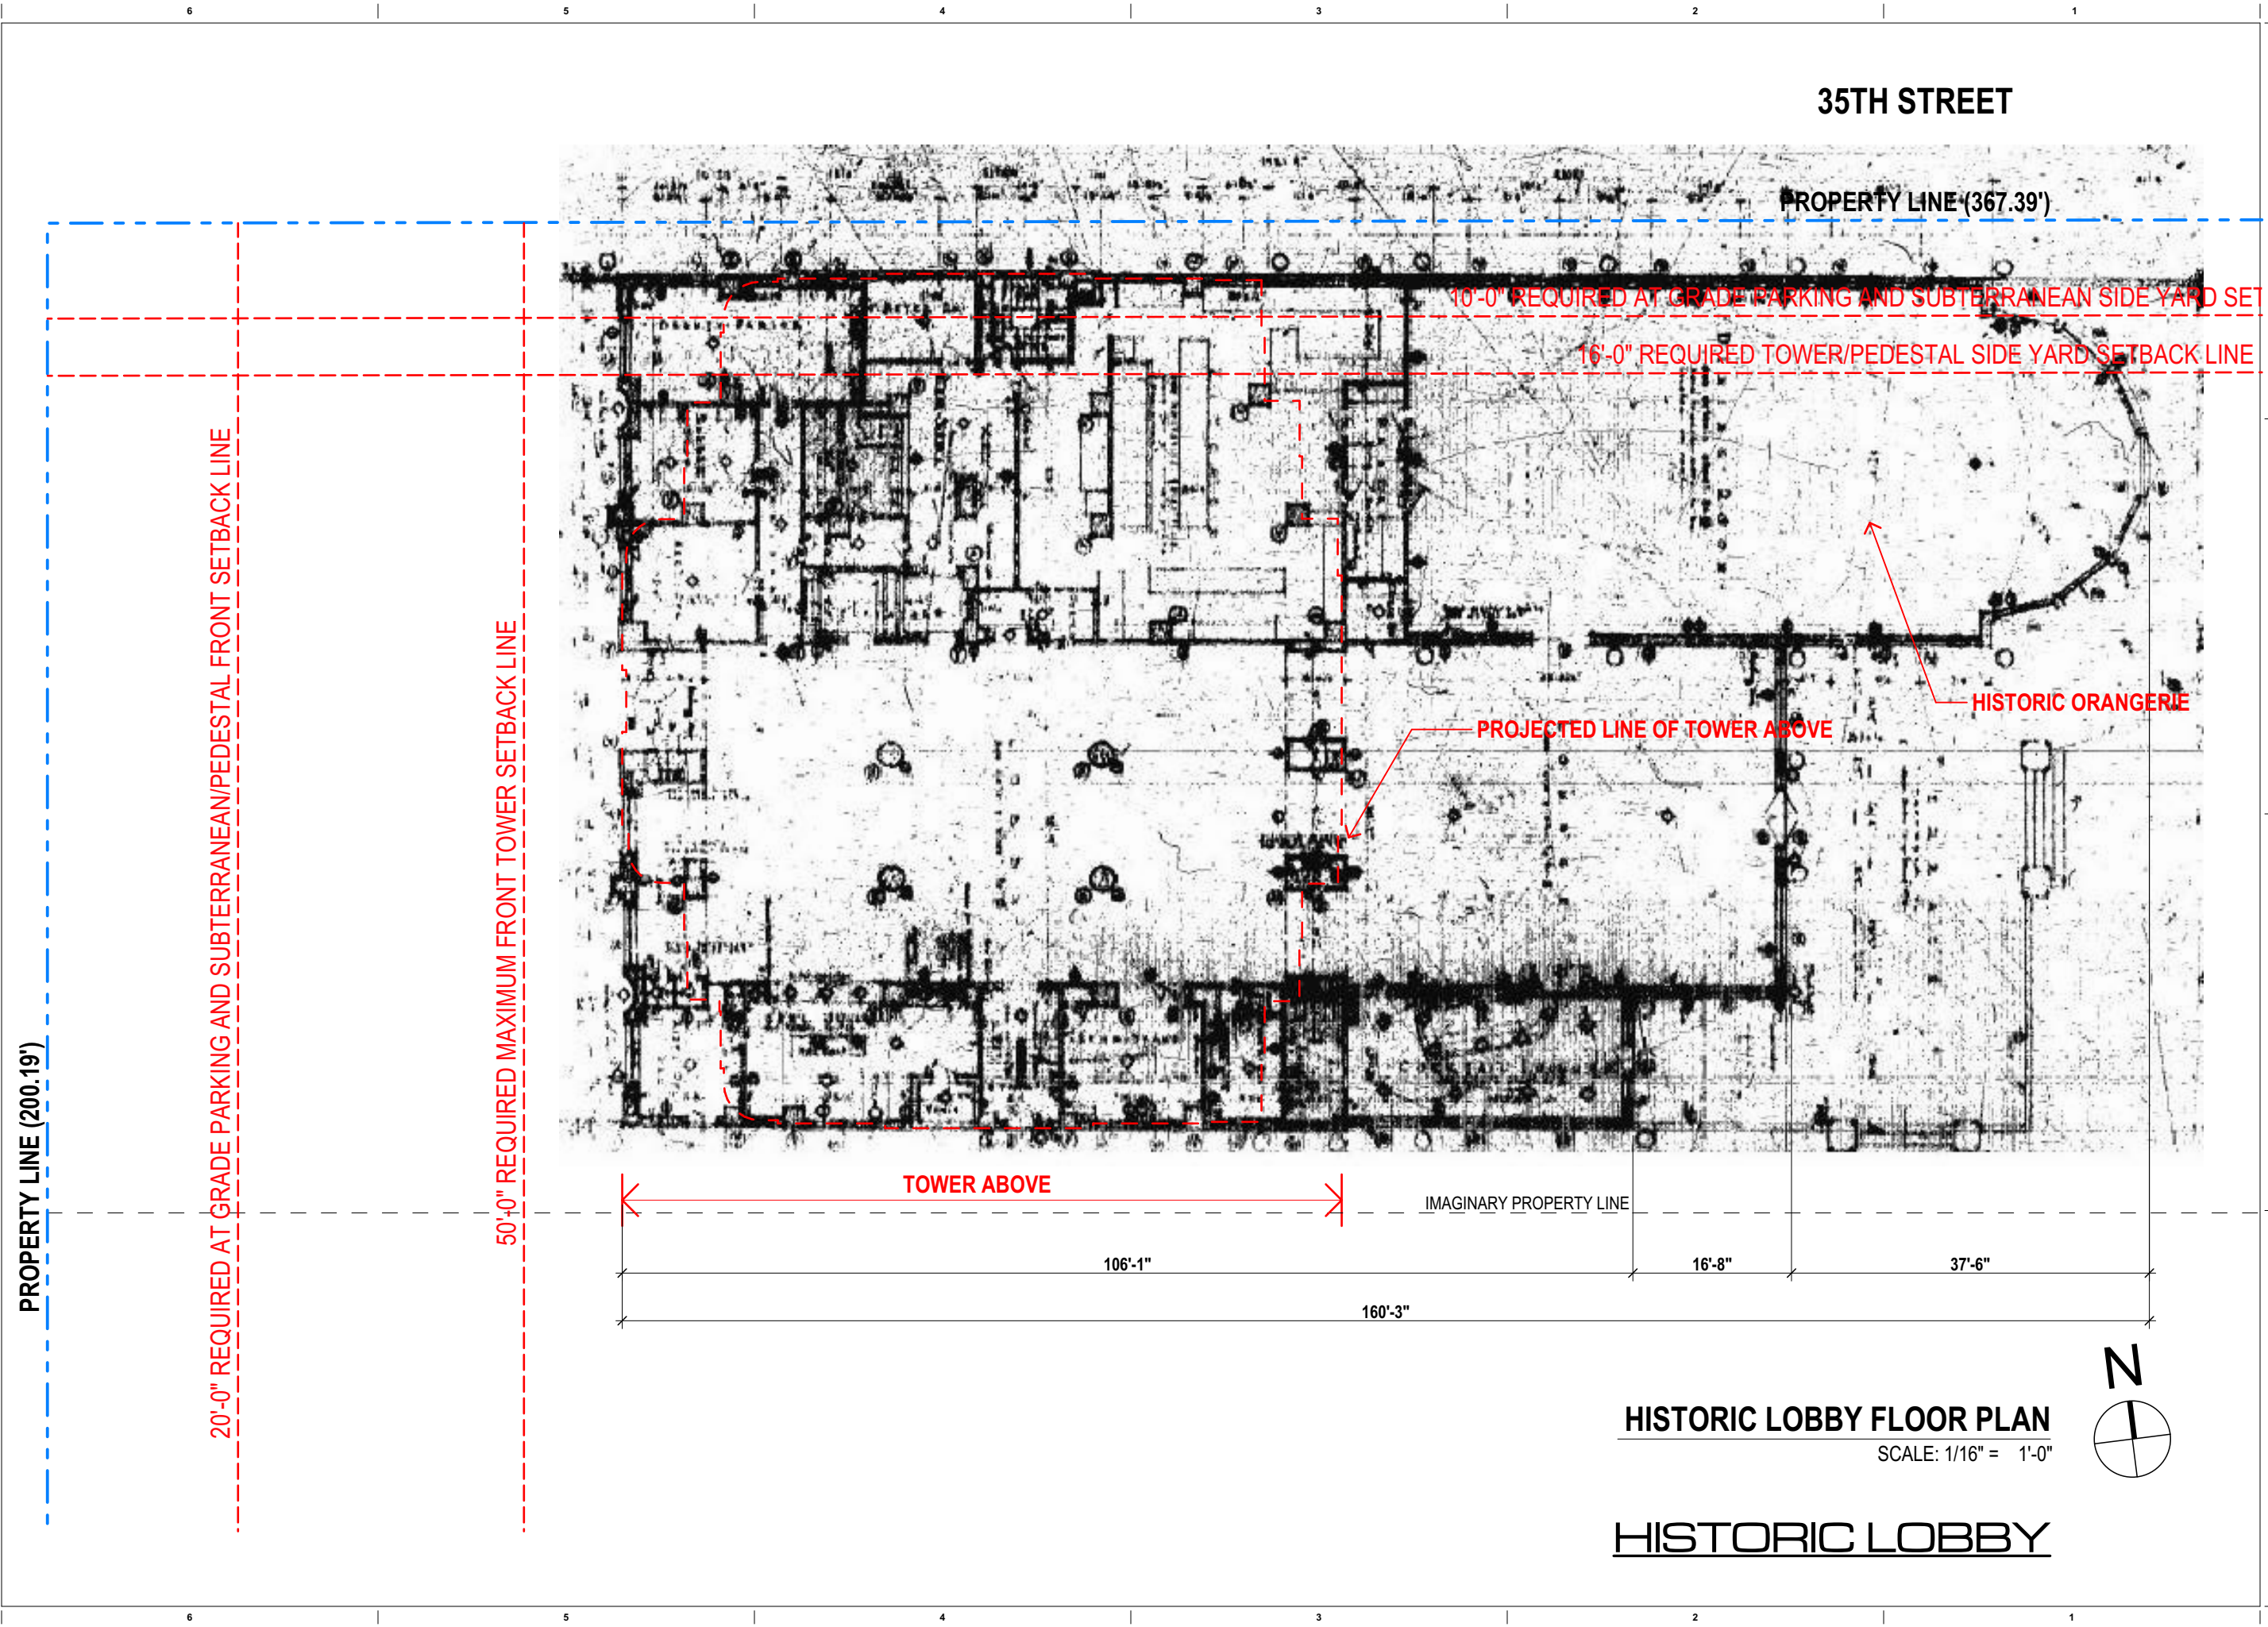

HISTORIC LOBBY FLOOR PLAN
SCALE: 1/16" = 1'-0"

HISTORIC LOBBY

revuelta
architecture
international

Miami
Santiago, Chile

revuelta-architecture.com

2950 SW 27TH AVE
SUITE 110
MIAMI, FL 33133
T: 305.590.5000
F: 305.590.5040

Project

VERSAILLES

Miami Beach, FL
#Site City #Site State #Site Postcode

Revisions

Client Information

OKO GROUP
4100 N.E. 2ND AVENUE
MIAMI, FL FL 33137
#Client Phone Number

Consultant

Luis O. Revuelta
AR-0007972

PROJECT PHASE

Date
2/10/2020

Scale
AS SHOWN


Project No.
1801

Sheet Name
HISTORIC LOBBY

Sheet No.
A-110

NOT FOR CONSTRUCTION

These Design And Drawings Are The Copyrighted Property Of Revuelta Architecture International P.A. and May Not Be Reproduced Except with Specific Written Consent of the Architect. File: BldgArch-PAI - 001A-Server-1 - BIMcloud Basic for ARCHICAD 2211333. OKO Miami Beach, FL 33133. VERSAILLES 3425 COLLINS AVE - HOTEL HPB - By All Last saved by: - Date: 2/10/2020

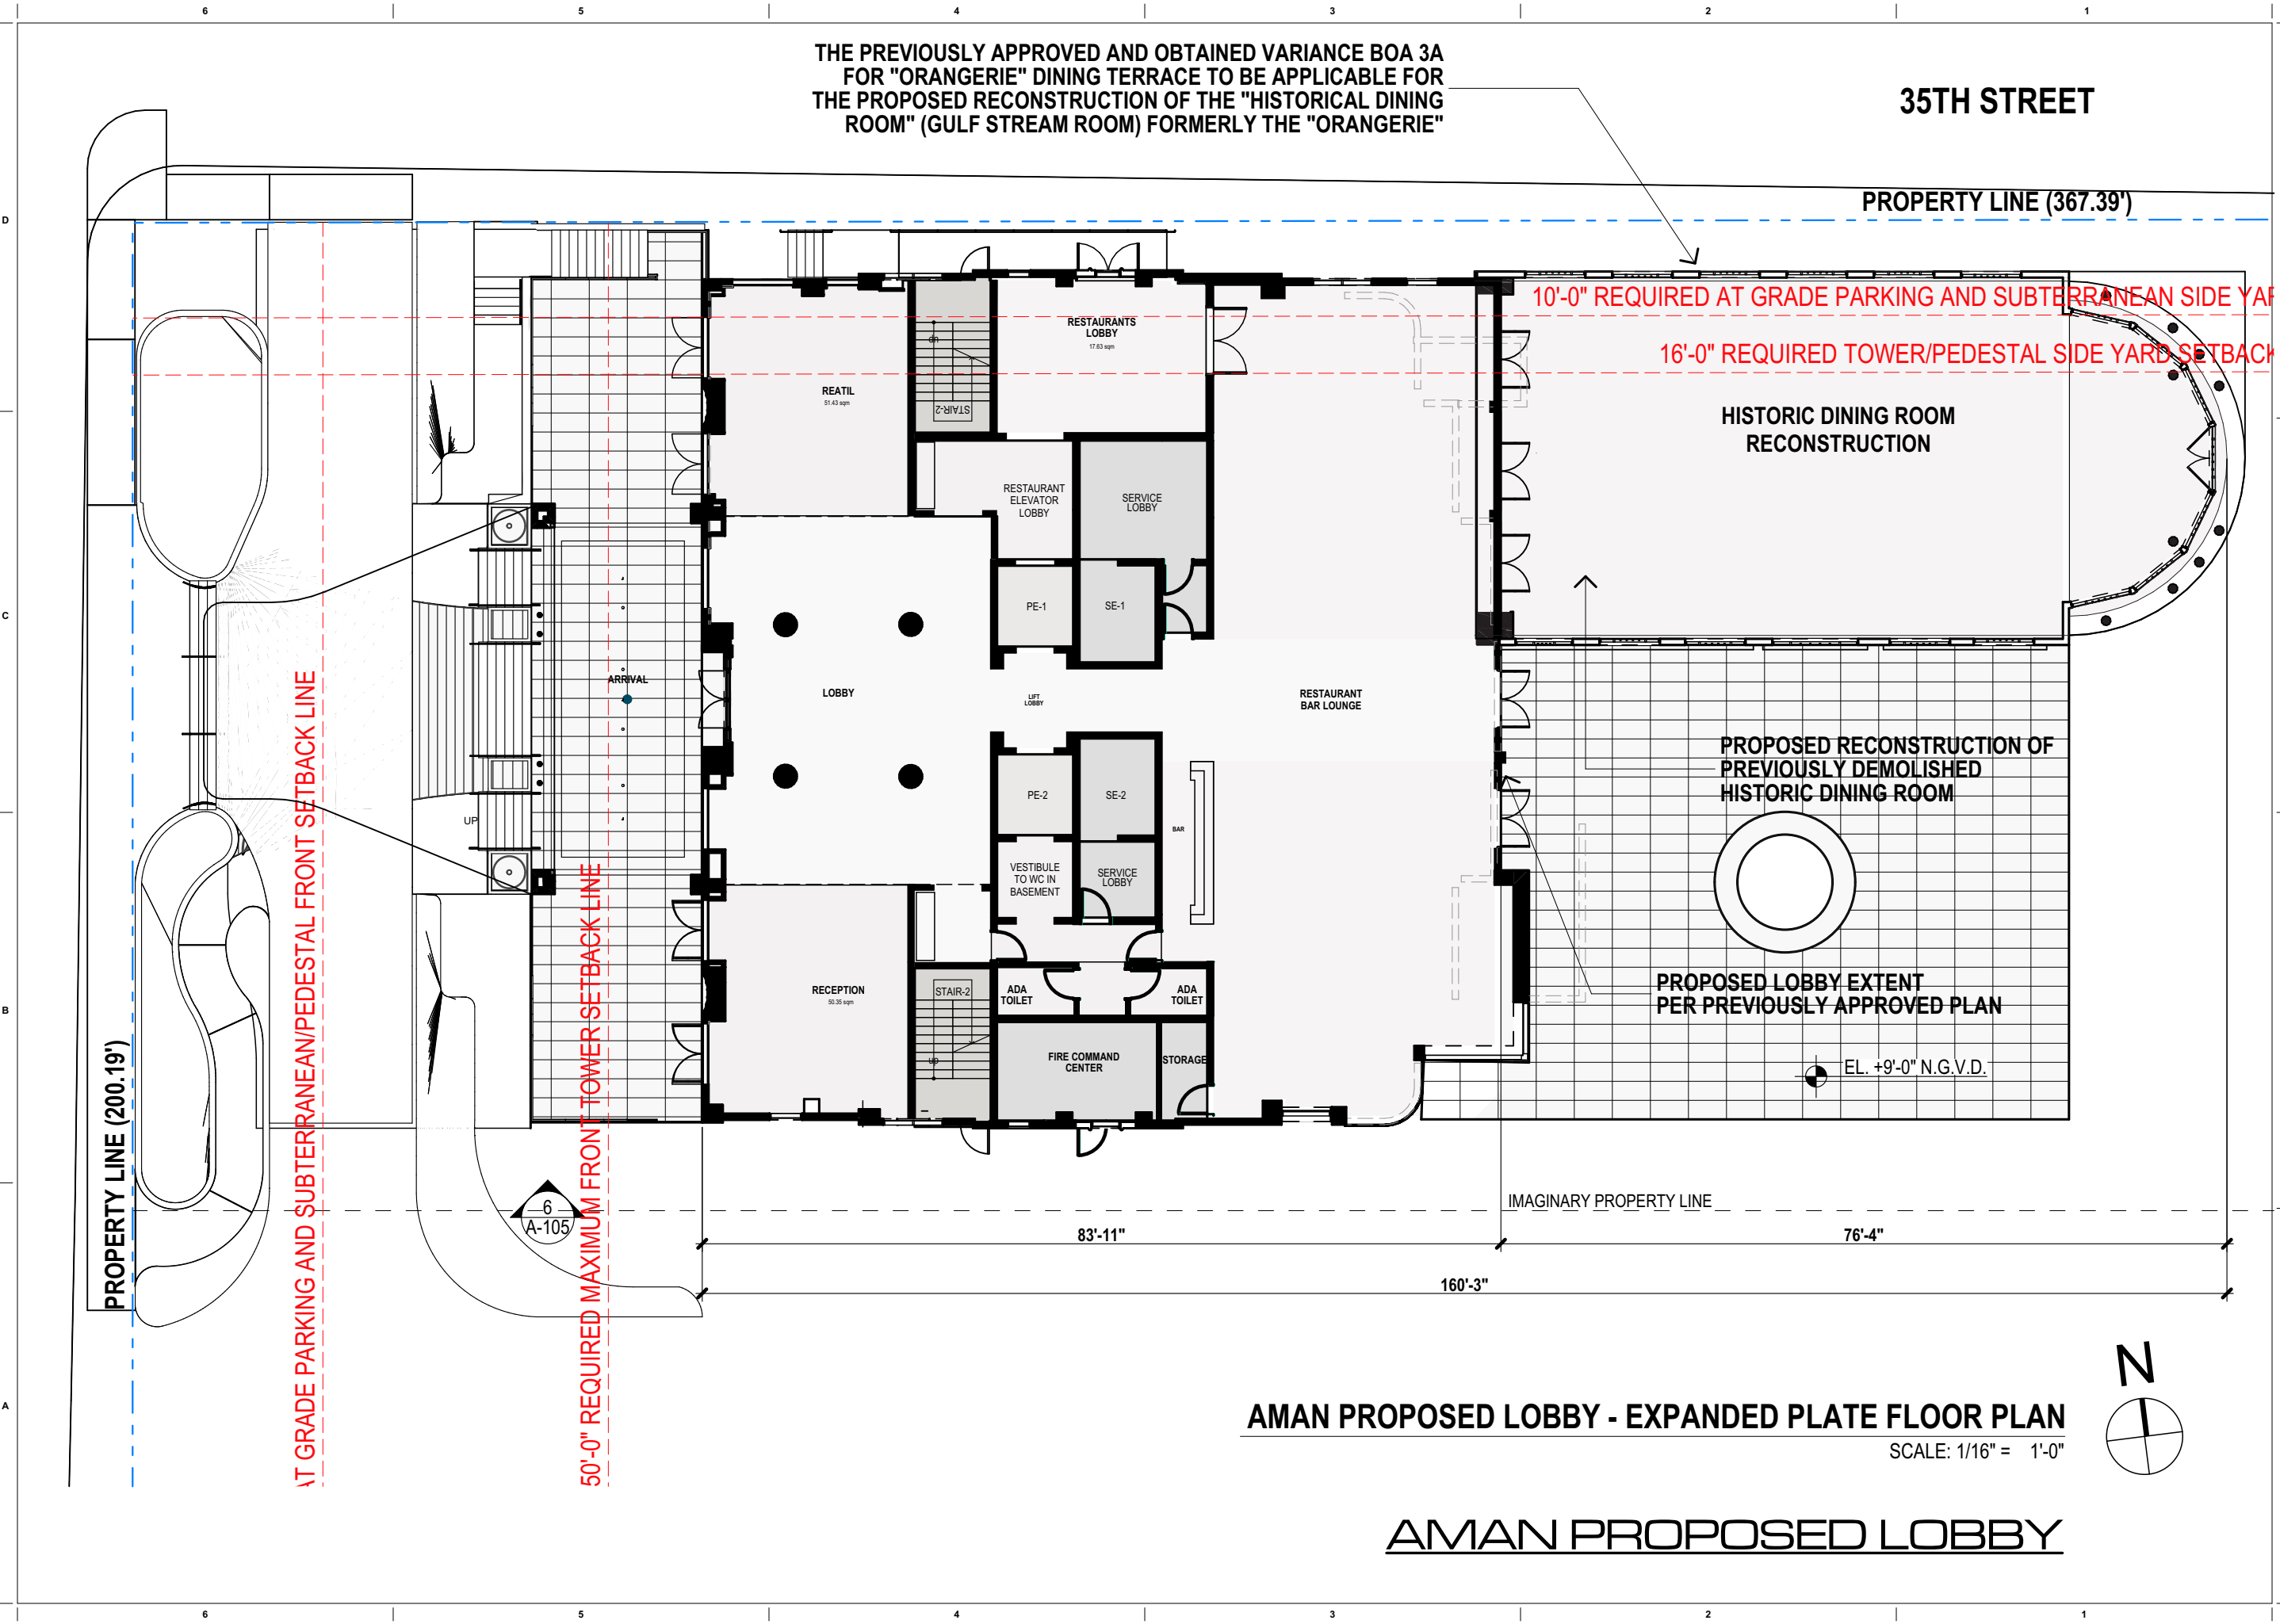

THE PREVIOUSLY APPROVED AND OBTAINED VARIANCE BOA 3A FOR "ORANGERIE" DINING TERRACE TO BE APPLICABLE FOR THE PROPOSED RECONSTRUCTION OF THE "HISTORICAL DINING ROOM" (GULF STREAM ROOM) FORMERLY THE "ORANGERIE"

35TH STREET

PROPERTY LINE (367.39')

10'-0" REQUIRED AT GRADE PARKING AND SUBTERRANEAN SIDE YARD

16'-0" REQUIRED TOWER/PEDESTAL SIDE YARD SETBACK

HISTORIC DINING ROOM RECONSTRUCTION

PROPOSED RECONSTRUCTION OF PREVIOUSLY DEMOLISHED HISTORIC DINING ROOM

PROPOSED LOBBY EXTENT PER PREVIOUSLY APPROVED PLAN

EL. +9'-0" N.G.V.D.

IMAGINARY PROPERTY LINE

AMAN PROPOSED LOBBY - EXPANDED PLATE FLOOR PLAN

SCALE: 1/16" = 1'-0"

AMAN PROPOSED LOBBY

revuelta
architecture
international

Miami
Santiago, Chile
revuelta-architecture.com

2950 SW 27TH AVE
SUITE 110
MIAMI, FL 33133
T: 305.590.5000
F: 305.590.5040

Project

VERSAILLES
Miami Beach, FL
#Site City, #Site State #Site Postcode

Revisions

Client Information
OKO GROUP
4100 N.E. 2ND AVENUE
MIAMI, FL FL 33137
#Client Phone Number
Consultant

Luis O. Revuelta
AR-0007972

PROJECT PHASE
Date
2/10/2020
Scale
AS SHOWN
Project No.
1801
Sheet Name
AMAN PROPOSED LOBBY

Sheet No.
A-112



DENNISTON

AMAN MIAMI
ARRIVAL LOBBY & EXISTING HISTORICAL COLUMNS
PERSPECTIVE

CONCEPT DESIGN
WORK IN PROGRESS
FEBRUARY 2020

ELEVATIONS

SCALE: 1/32" = 1'-0"

SCALE: 1/32" = 1'-0"

HISTORICAL ELEVATIONS

NOT FOR CONSTRUCTION


These Design And Drawings Are The Copyrighted Property Of Revelluta Architecture International P.A. and May Not Be Reproduced Except with Specific Written Consent of the Architect.
The Contractor Must Check And Verify All Dimensions Of The Job And Be Responsible For Same, Reporting Any Discrepancies To The Architects Before Commencing Work.
The Designer Will Not Be Scaled,
1 - BIMcloud Basic for ARCHICAD 27/1933 OKO Miami Reach/1933 VER SA I L F S 3425 COLLINS AVE - HOTEL HPR - By #1 asywed by - Date: 2/10/2020
2 - BIMcloud RAI - BIM Server

NOT FOR CONSTRUCTION


These Design And Drawings Are The Copyrighted Property Of Revuelta Architecture International P.A. and May Not Be Reproduced Except with Specific Written Consent of the Architect. File: BldgArch-RAI-BIM-Serve-1-BIMModel-BasicForARCHICAD-22102020. Versalles 3425 Collins Ave Hotel HPB - By All Last saved by - Date: 2/10/2020

6 5 4 3 2 1

D C B A

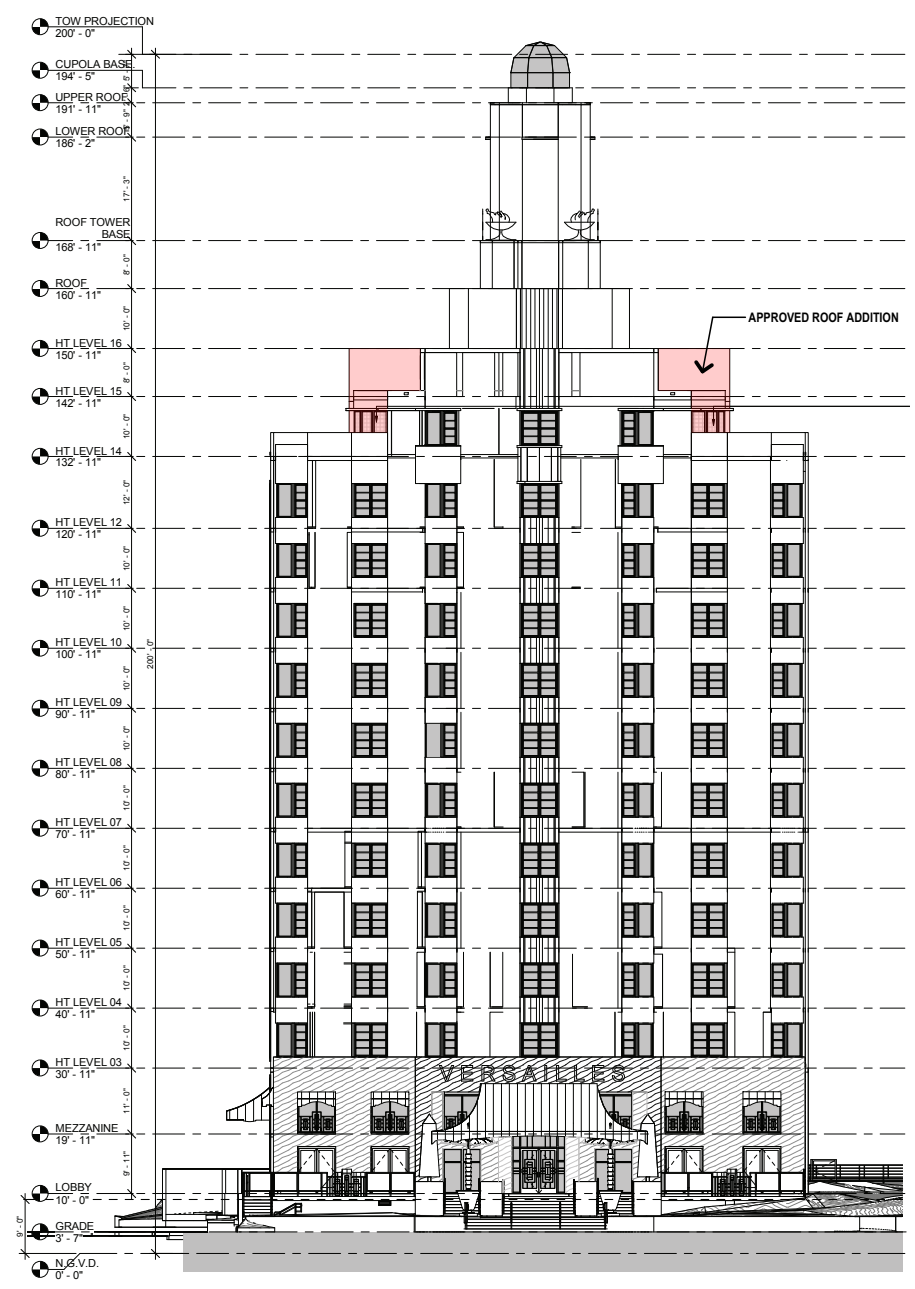

APPROVED WEST ELEVATION
SCALE: 1/32" = 1'-0"

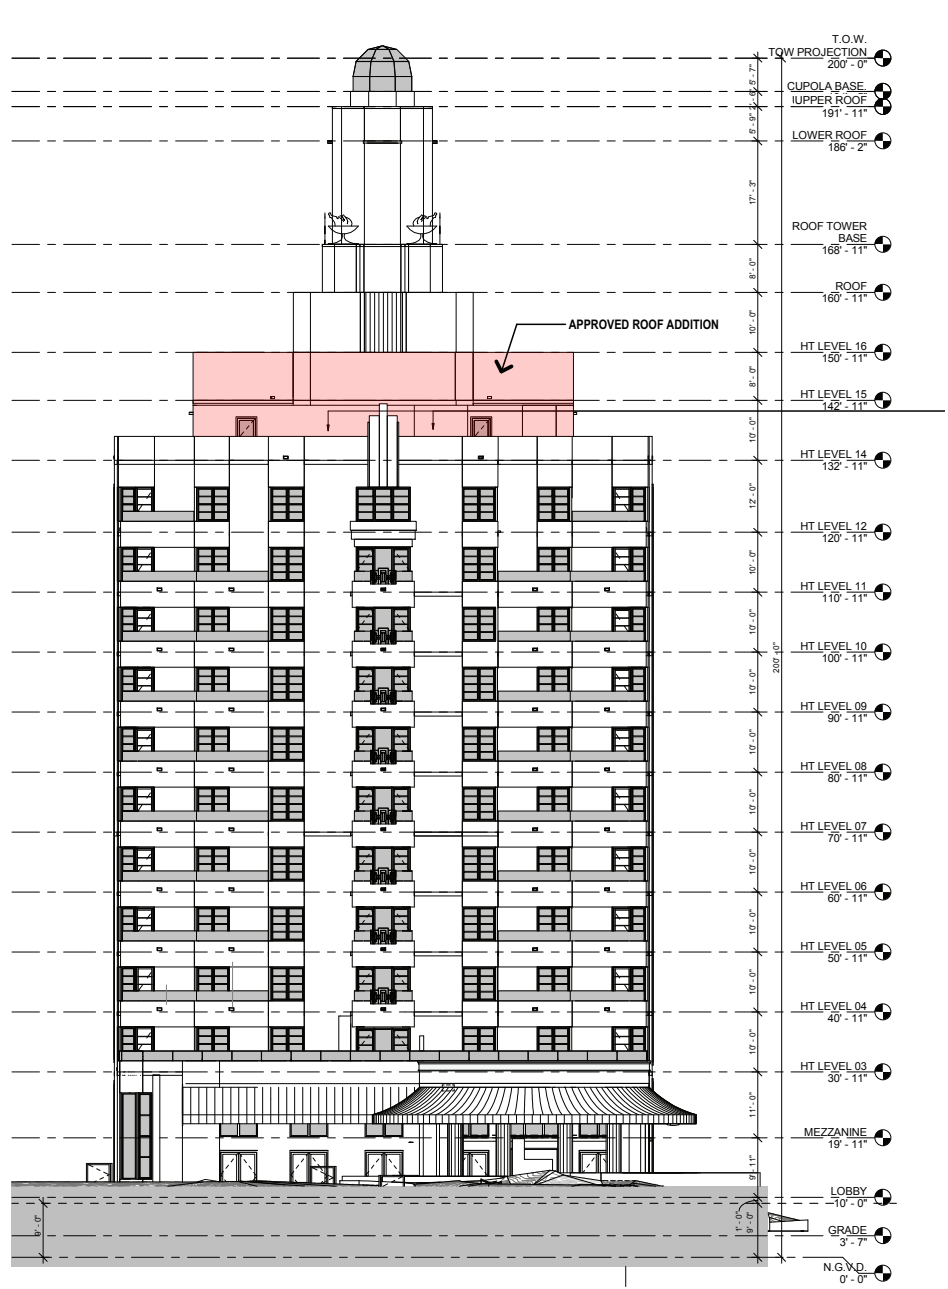

APPROVED EAST ELEVATION
SCALE: 1/32" = 1'-0"

APPROVED ELEVATIONS

PREVIOUSLY APPROVED
HPB ORDER: 7490

revuelta
architecture
international

Miami
Santiago, Chile

revuelta-architecture.com

2950 SW 27TH AVE
SUITE 110
MIAMI, FL 33133
T: 305.590.5000
F: 305.590.5040

Project

VERSAILLES

Miami Beach, FL
#Site City, #Site State #Site Postcode

Revisions

Client Information

OKO GROUP
4100 N.E. 2ND AVENUE
MIAMI, FL FL 33137

#Client Phone Number

Consultant

Luis O. Revuelta
AR-0007972

PROJECT PHASE


Date
2/10/2020

Scale
AS SHOWN

Project No.
1801

Sheet Name
APPROVED ELEVATIONS

Sheet No.
A-404

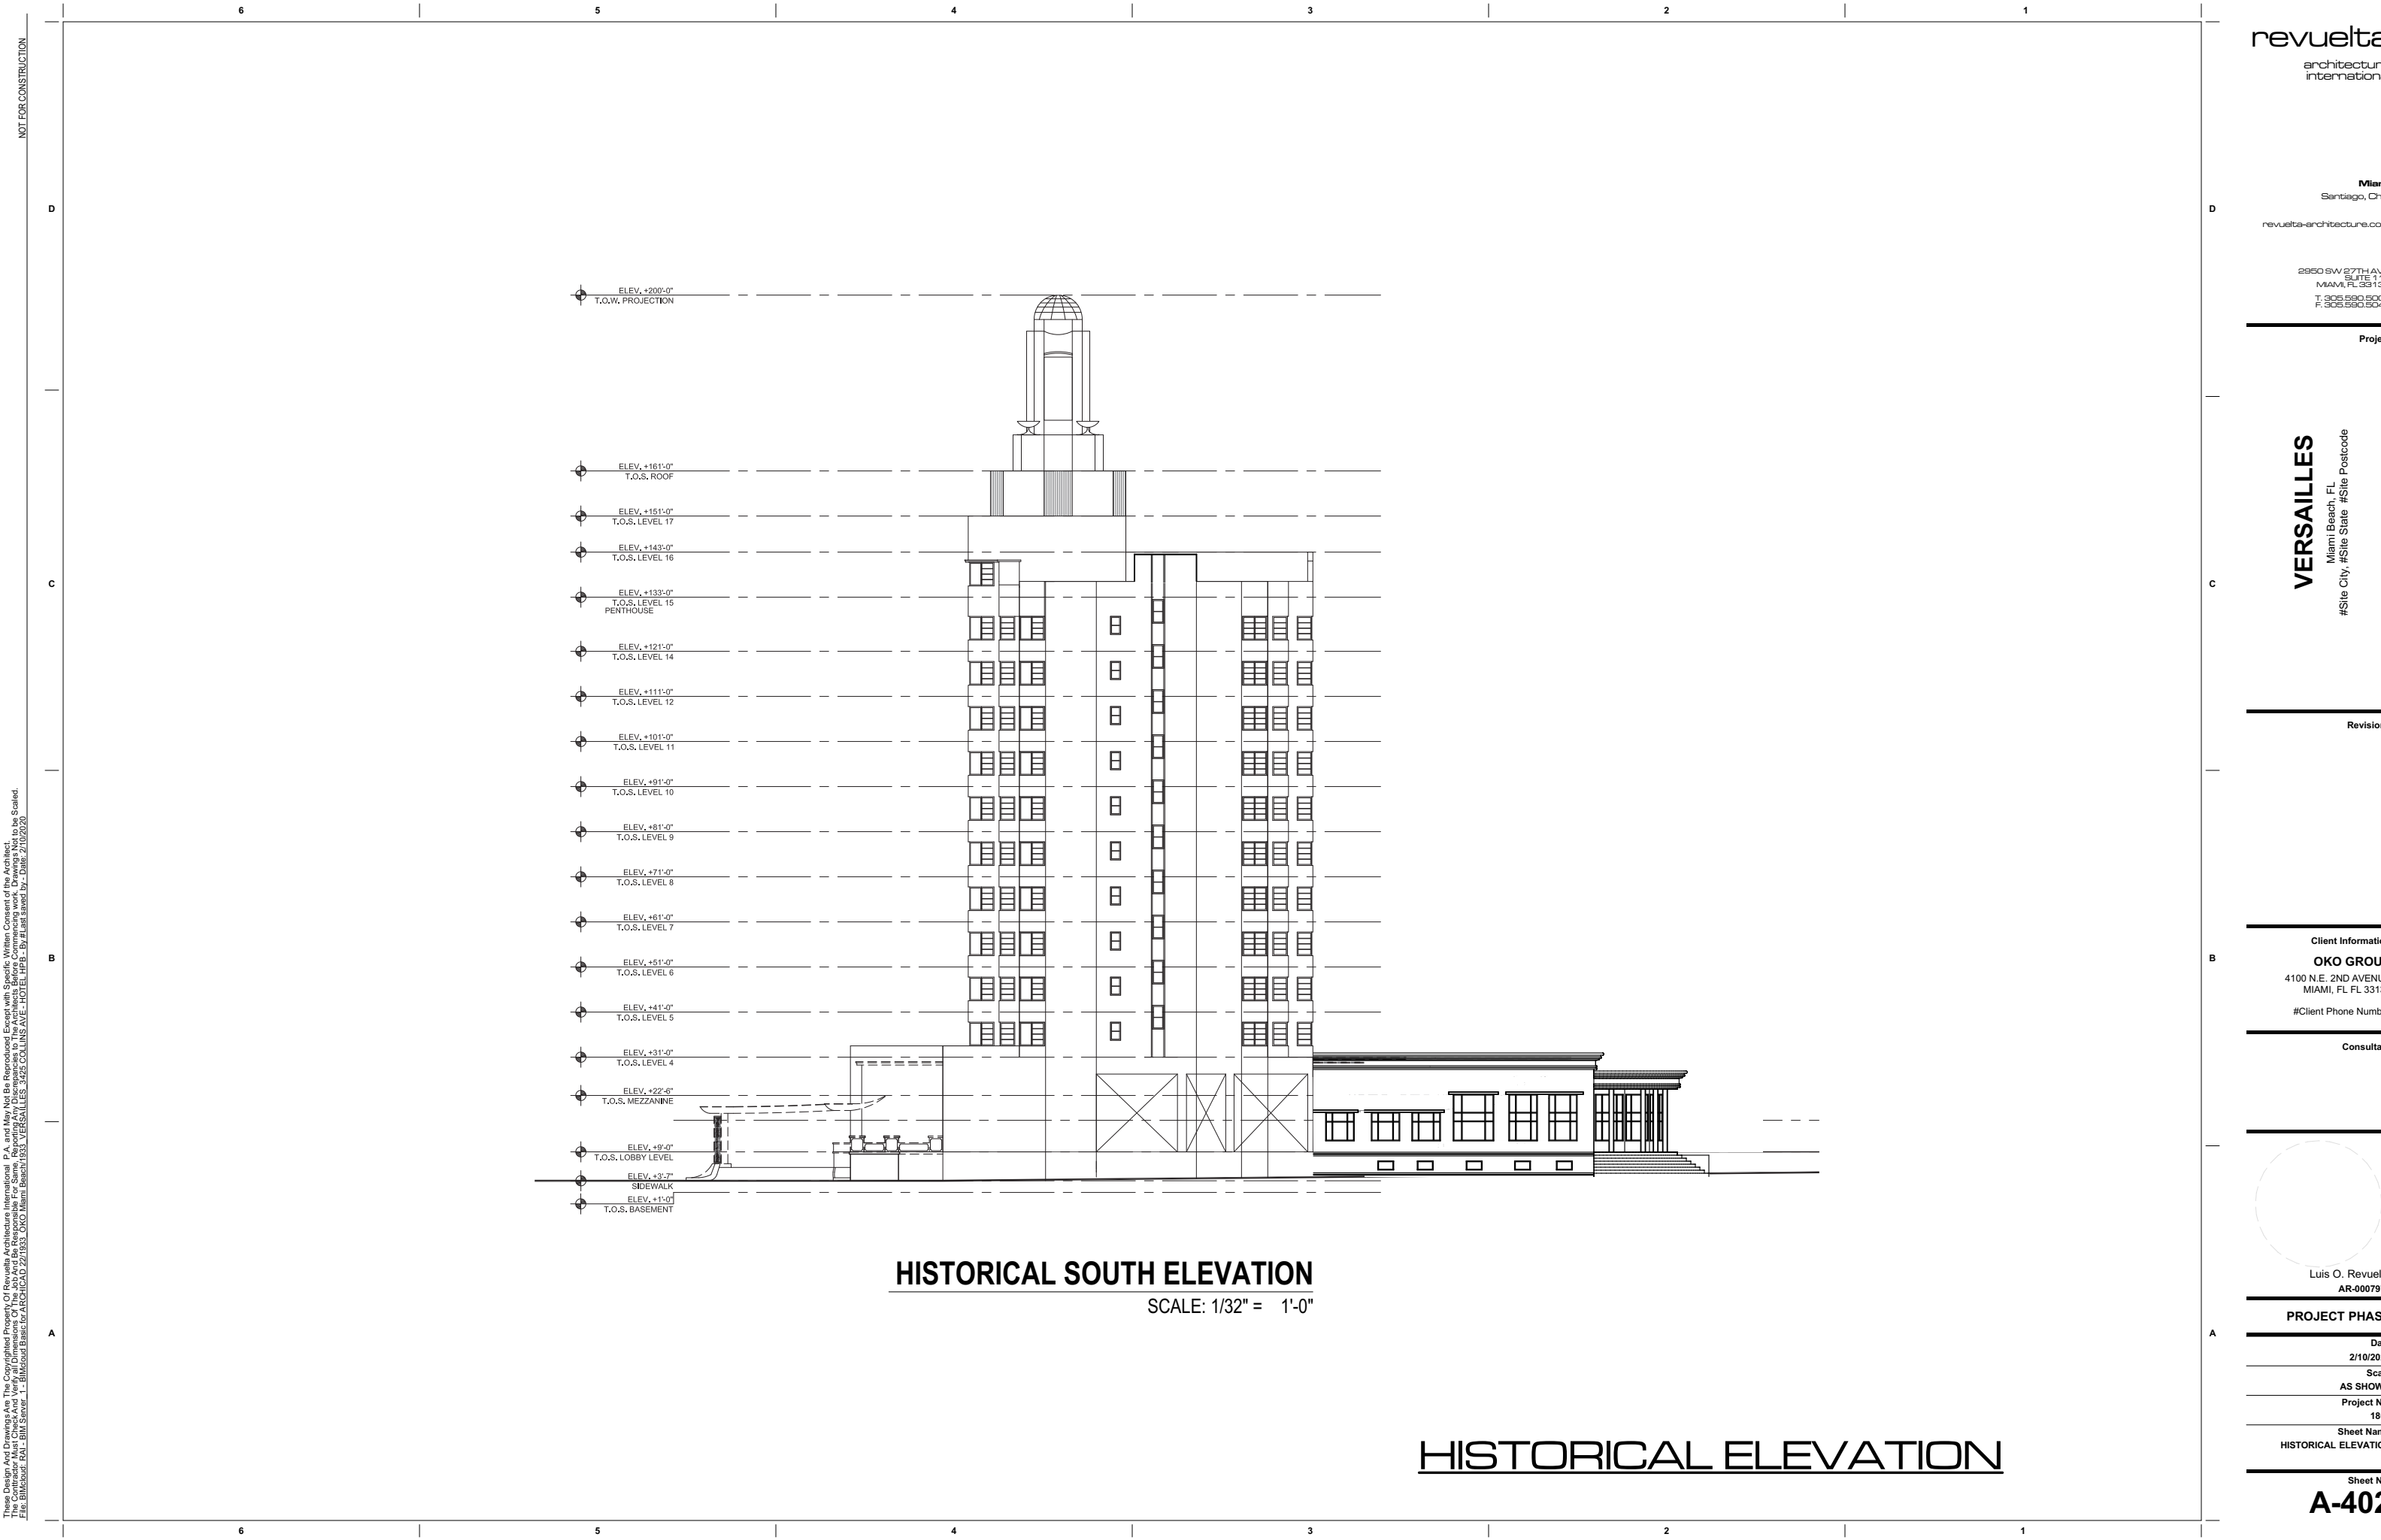

These Design And Drawings Are The Copyrighted Property Of Revuelta Architecture International P.A. and May Not Be Reproduced Except with Specific Written Consent of the Architect.
The Design And Drawings Are For The Project Only and Are Not To Be Used For Any Other Project Without The Written Consent of the Architect.
File: Versailles - RAI - BIM Server 1 - BIM Model Basic for ARCHICAD 22/1833 - OKO Miami Beach/1833 - VERSAILLES 3425 COLLINS AVE - HOTEL HPB - By #Last saved by - Date: 2/10/2020

NOT FOR CONSTRUCTION

HISTORICAL SOUTH ELEVATION
SCALE: 1/32" = 1'-0"

HISTORICAL ELEVATION

revuelta

architecture
international

Miami

Santiago, Chile

revuelta-architecture.com

2950 SW 27TH AVE
SUITE 110
MIAMI, FL 33133
T: 305.590.5000
F: 305.590.5040

Project

VERSAILLES

Miami Beach, FL
#Site City, #Site State #Site Postcode

Revisions

Client Information

OKO GROUP
4100 N.E. 2ND AVENUE
MIAMI, FL 33137
#Client Phone Number

Consultant

Luis O. Revuelta
AR-0007972

PROJECT PHASE

Date
2/10/2020

Scale
AS SHOWN

Project No.
1801


Sheet Name
HISTORICAL ELEVATION

Sheet No.

A-402

NOT FOR CONSTRUCTION

These Design And Drawings Are The Copyrighted Property Of Revuelta Architecture International P.A. and May Not Be Reproduced Except With Specific Written Consent of the Architect. File: Bldg0001.rvt - BIM Server: 1 - BIMcloud Basic for ARCHICAD 22/1833 - OKO Miami Beach/1833 - VERSAILLES 3425 COLLINS AVE - HOTEL HPB - By #Last saved by: - Date: 2/10/2020

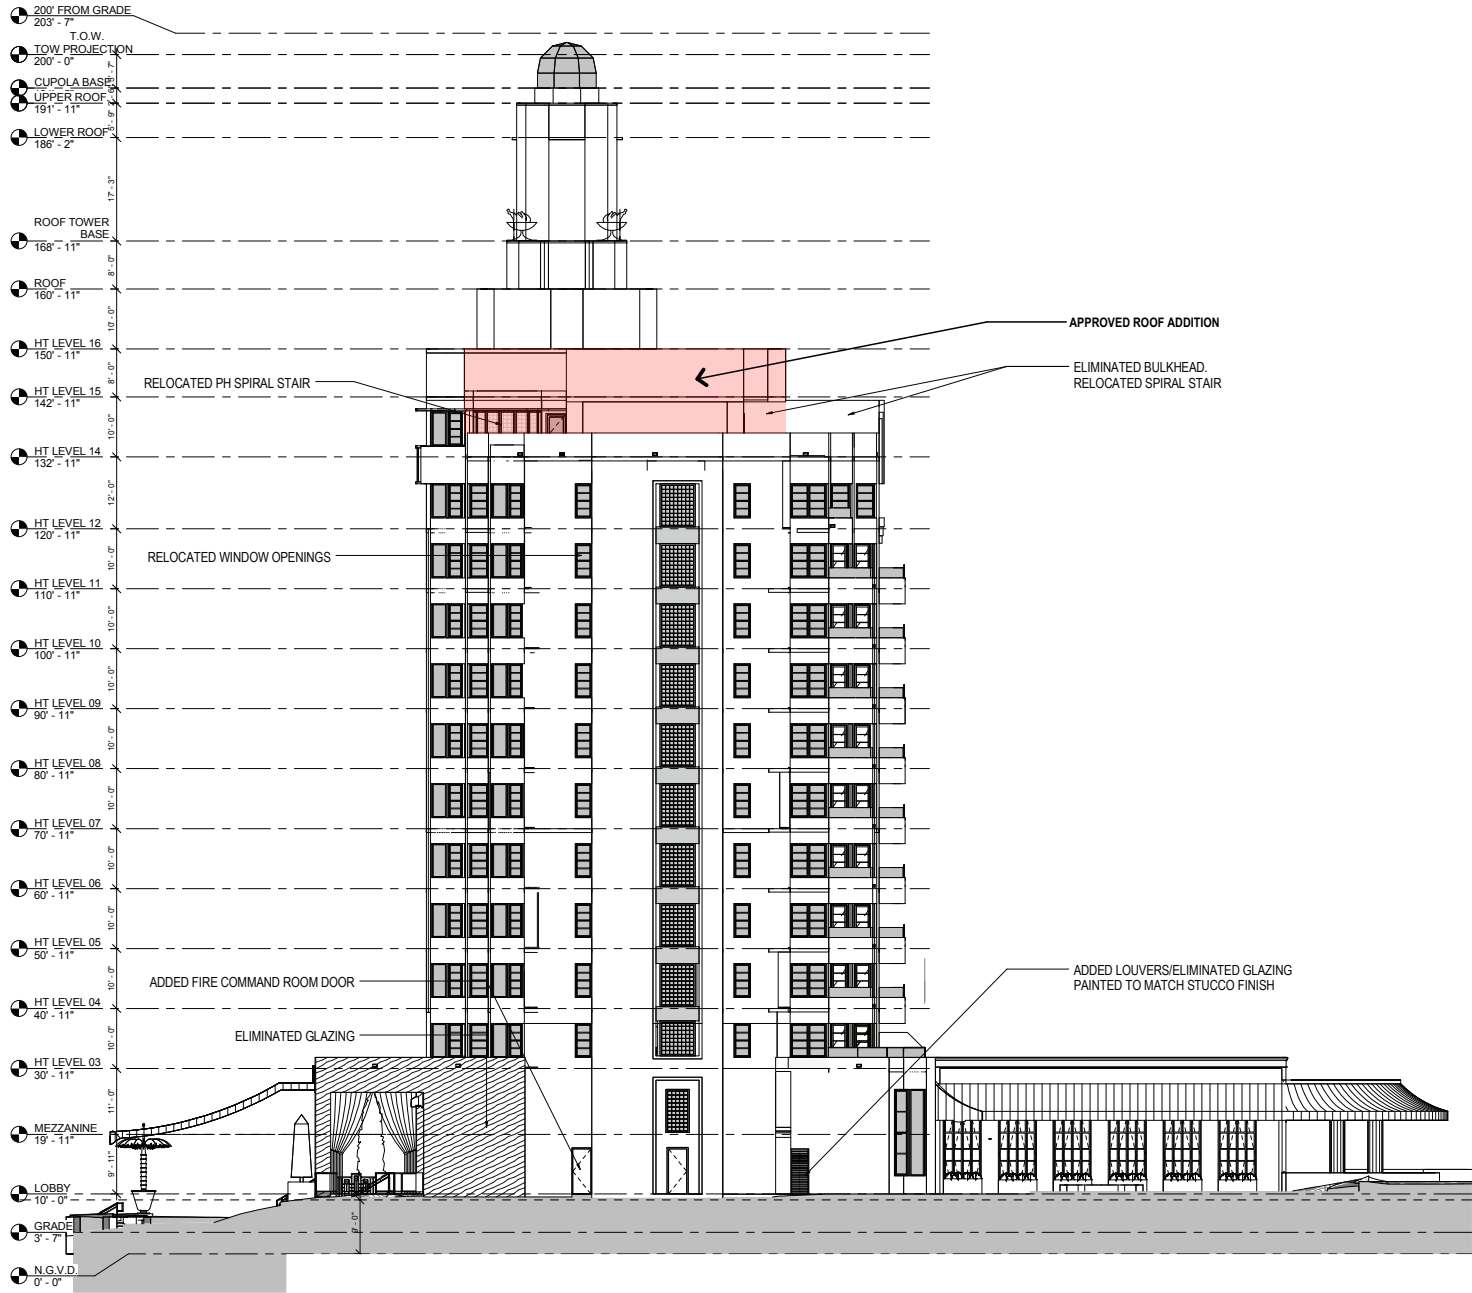

APPROVED SOUTH ELEVATION

SCALE: 1/32" = 1'-0"

APPROVED ELEVATION

**PREVIOUSLY APPROVED
HPB ORDER: 7490**

revuelta
architecture
international

Miami
Santiago, Chile
revuelta-architecture.com

2950 SW 27TH AVE
SUITE 110
MIAMI, FL 33133
T: 305.590.5000
F: 305.590.5040

Project

VERSAILLES
Miami Beach, FL
#Site City #Site State #Site Postcode

Revisions

Client Information
OKO GROUP
4100 N.E. 2ND AVENUE
MIAMI, FL 33137
#Client Phone Number

Consultant

Luis O. Revuelta
AR-0007972


PROJECT PHASE

Date
2/10/2020
Scale
AS SHOWN
Project No.
1801
Sheet Name
APPROVED ELEVATION

Sheet No.
A-405

NOT FOR CONSTRUCTION

These Design And Drawings Are The Copyrighted Property Of Revuelta Architecture International P.A. and May Not Be Reproduced Except with Specific Written Consent of the Architect. File: Bldg001.dwg, PLOT - 01M, Server: 1 - BIMcloud Basic for ARCHICAD 22/1833, OKO Miami Beach/1833, VERSAILLES, 3425 COLLINS AVE - HOTEL HPB - By #Last saved by: - Date: 2/10/2020

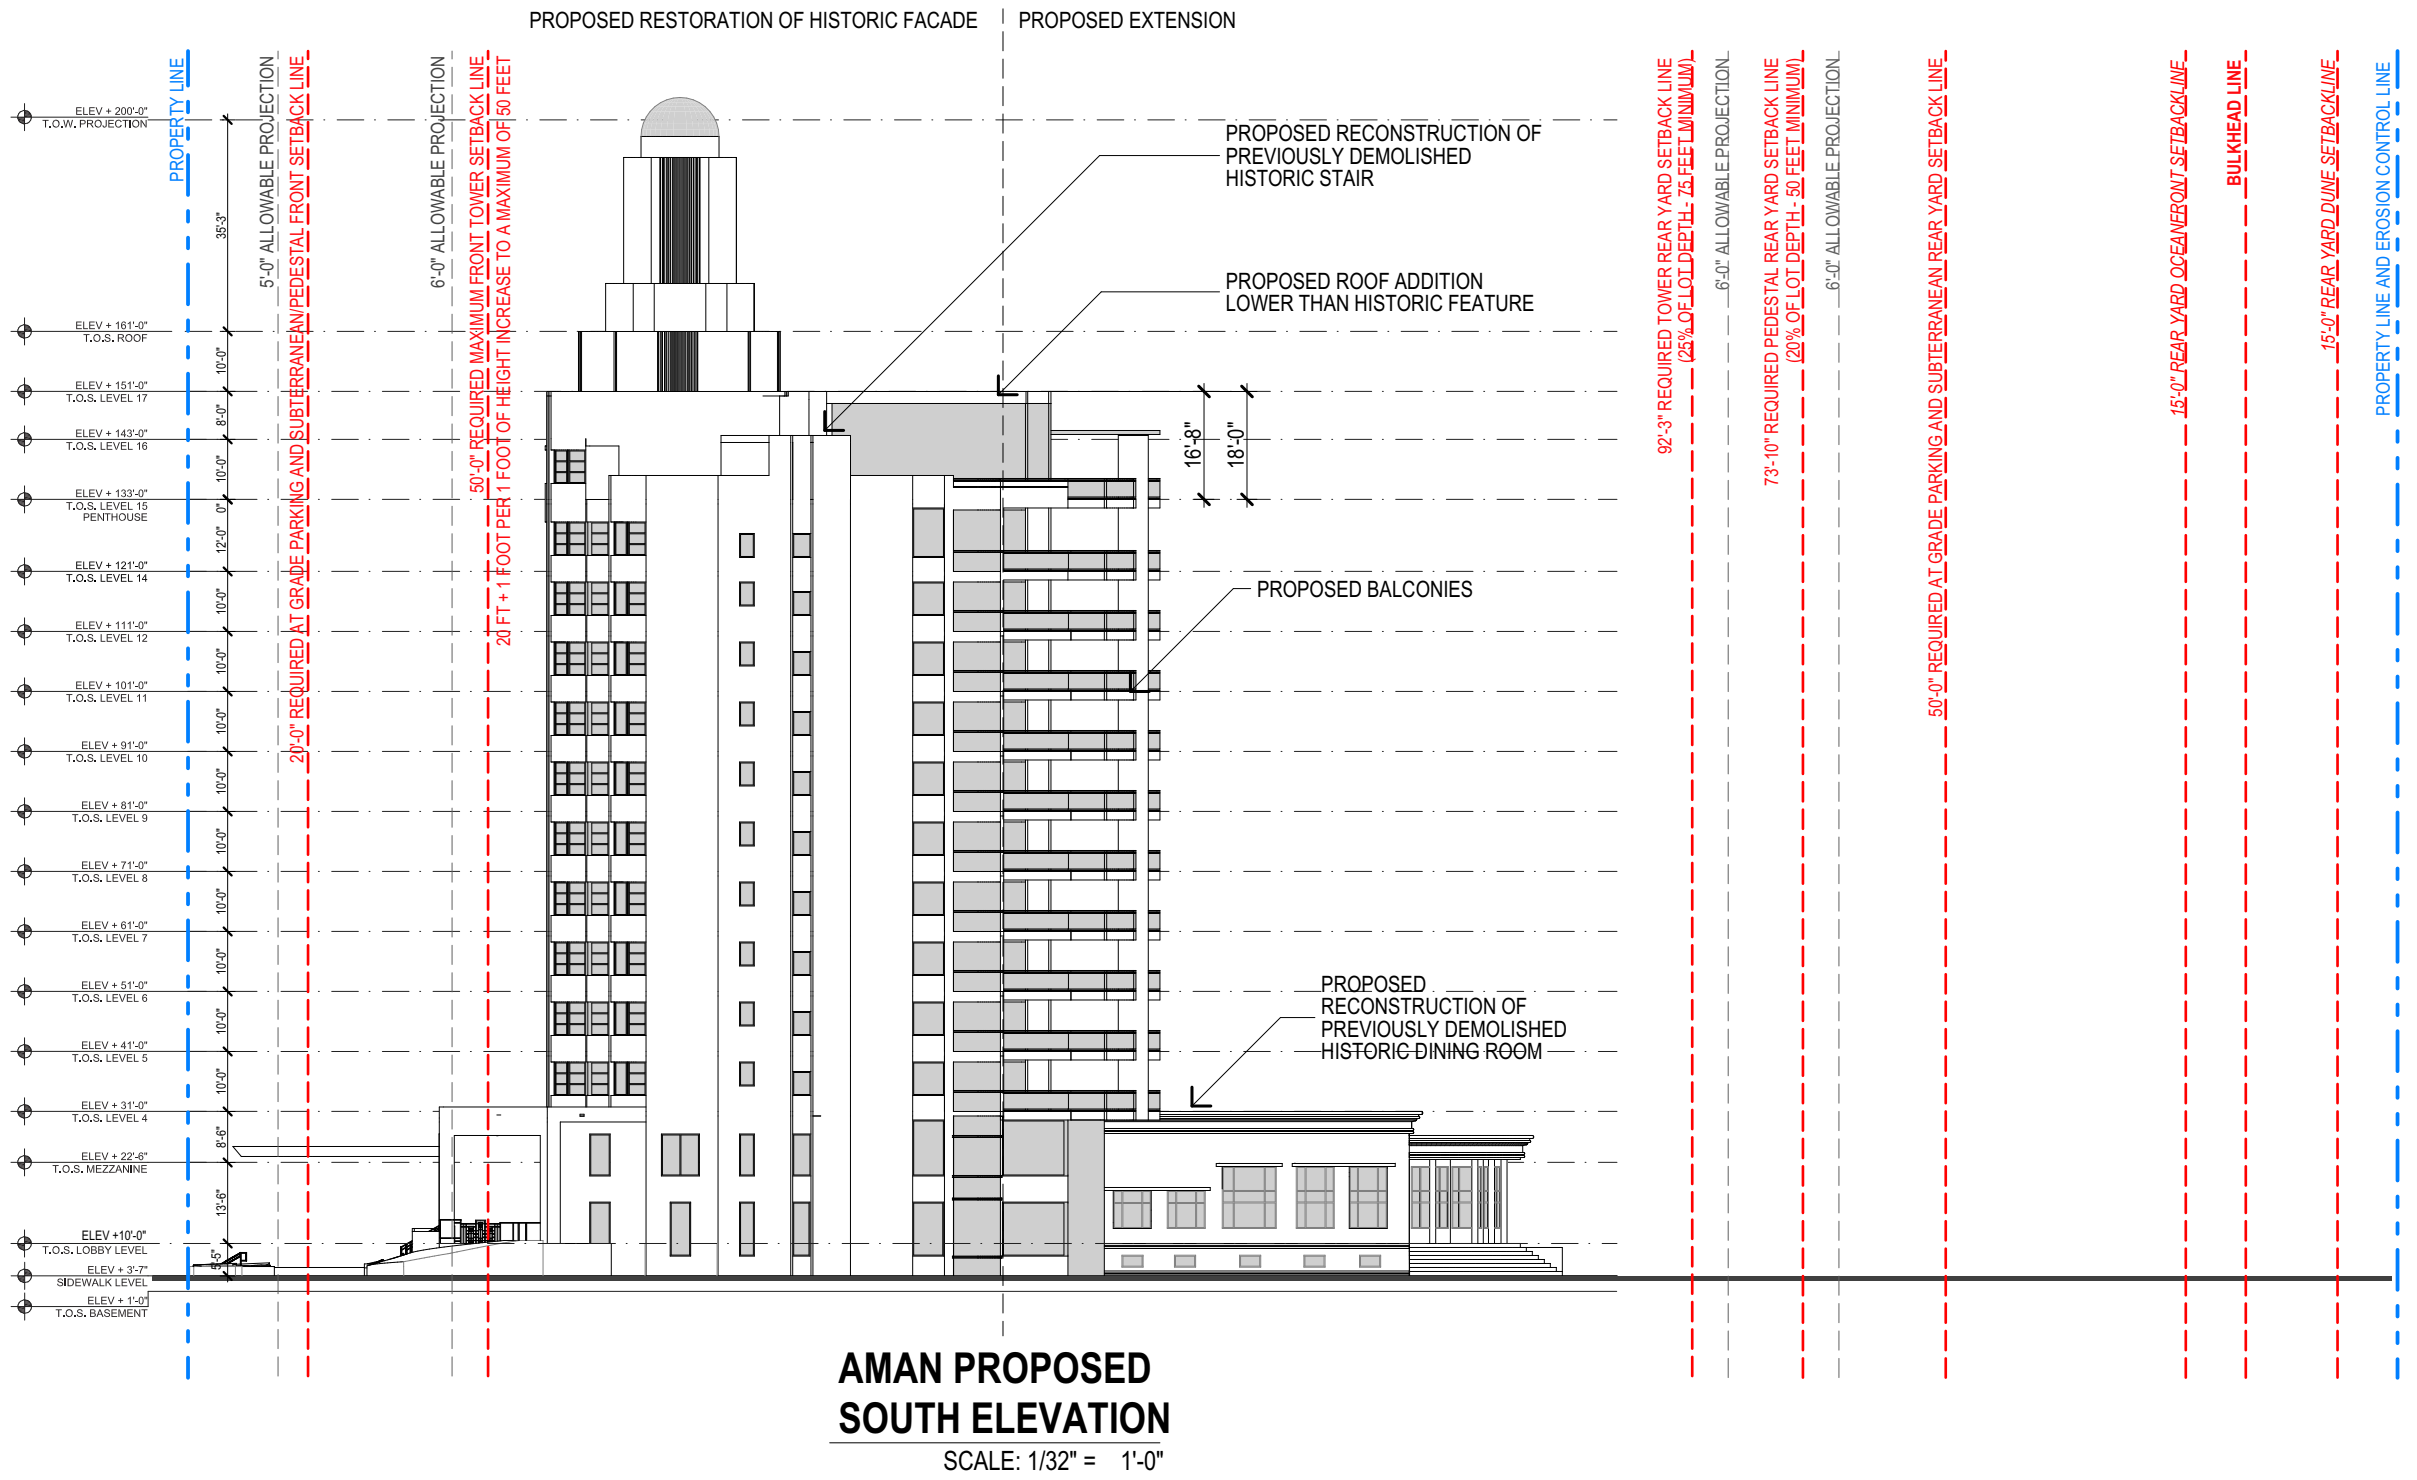

revuelta
architecture
international

Miami
Santiago, Chile

revuelta-architecture.com

2950 SW 27TH AVE
SUITE 110
MIAMI, FL 33133
T: 305.590.5000
F: 305.590.5040

Project

VERSAILLES
Miami Beach, FL
#Site City, #Site State #Site Postcode

Revisions

Client Information
OKO GROUP
4100 N.E. 2ND AVENUE
MIAMI, FL FL 33137
#Client Phone Number

Consultant

Luis O. Revuelta
AR-0007972

PROJECT PHASE

Date
2/10/2020

Scale
AS SHOWN


Project No.
1801

Sheet Name
PROPOSED ELEVATION

Sheet No.
A-409

NOT FOR CONSTRUCTION

These Design And Drawings Are The Copyrighted Property Of Revuelta Architecture International P.A. and May Not Be Reproduced Except with Specific Written Consent of the Architect.
The Architect's Office and the Client's Office are not responsible for the accuracy of the information provided in this drawing. The Client is to be Scaled.
File: Bldg001.dwg - RAI - BIM Server 1 - BIMcloud Basic for ARCHICAD 22/1833 - OKO Miami Beach/1833 - VERSAILLES 3425 COLLINS AVE - HOTEL HPB - By #Last saved by: - Date: 2/10/2020

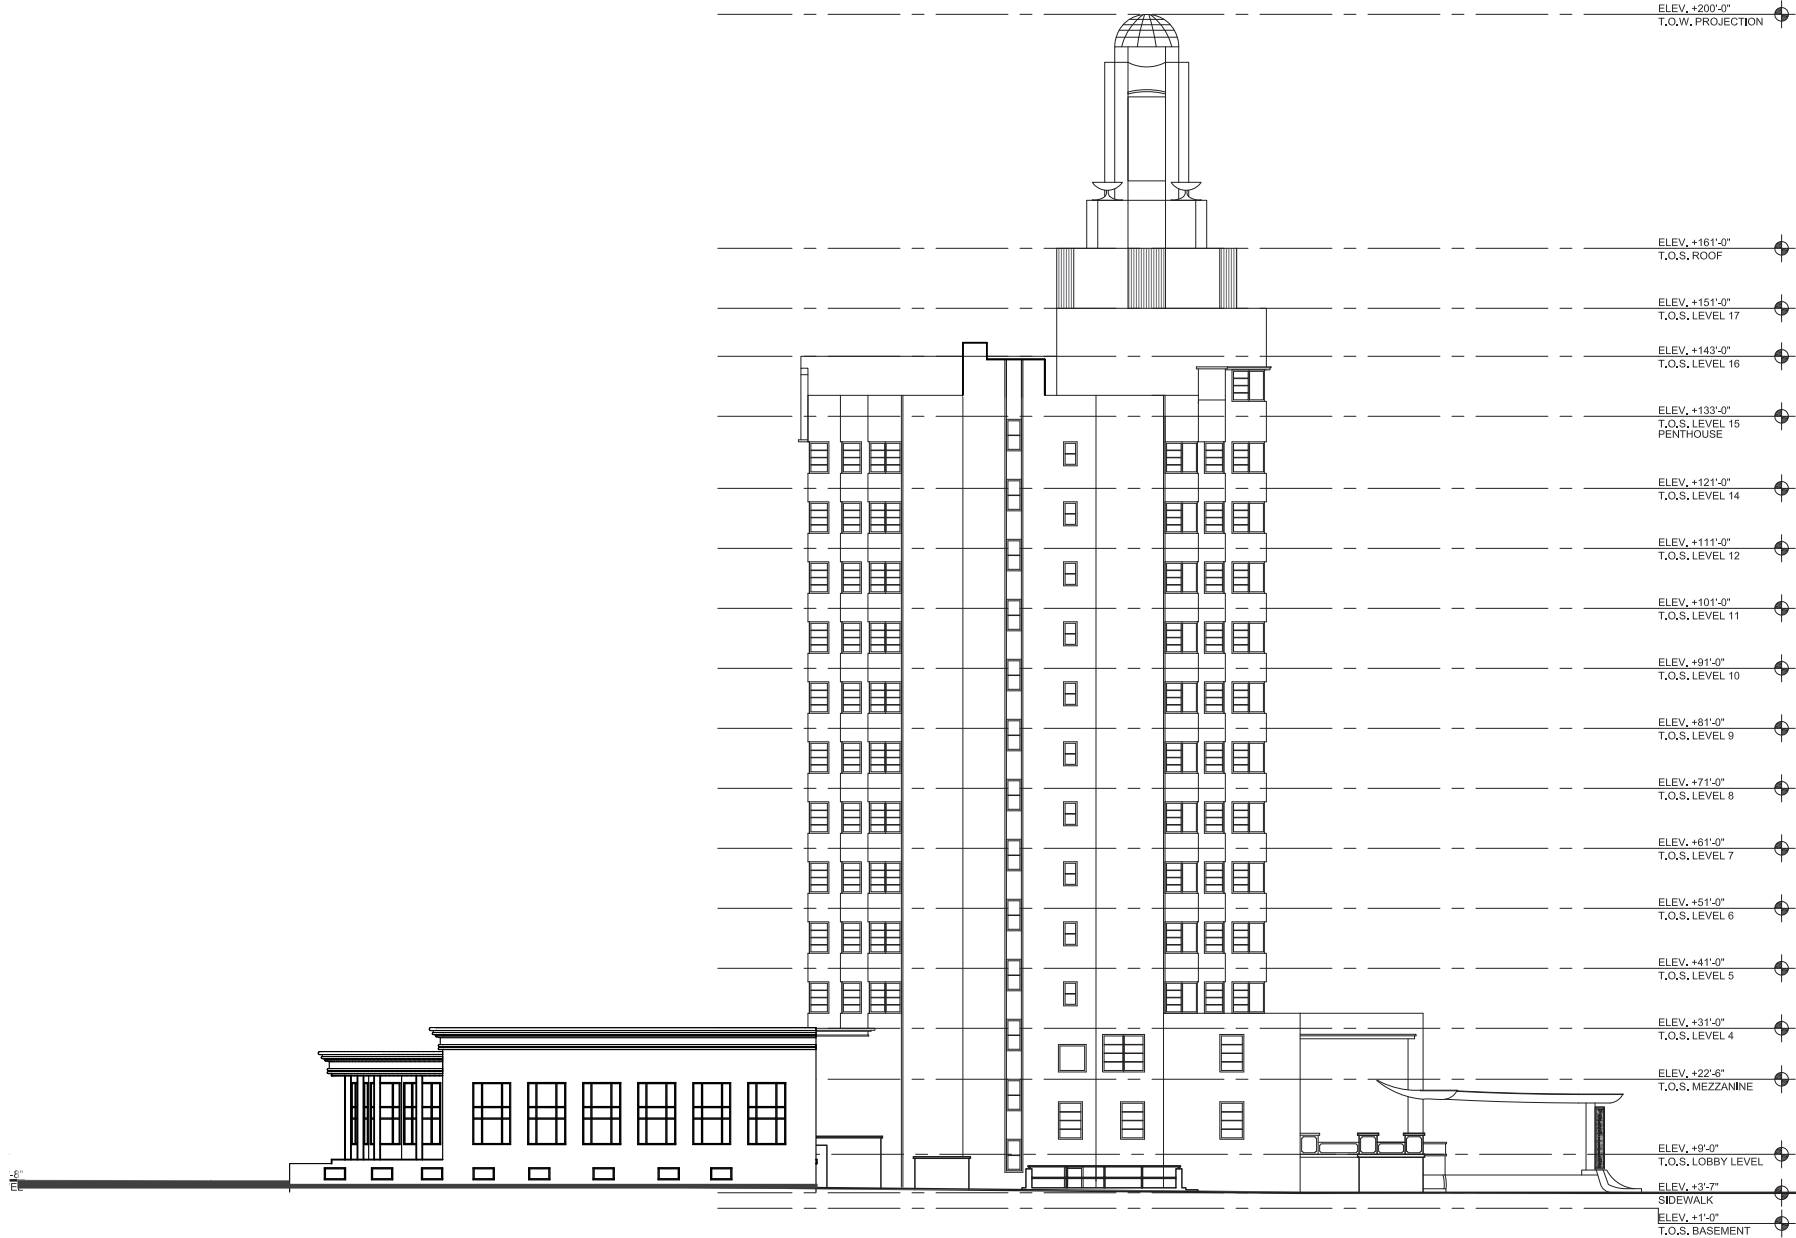

HISTORICAL NORTH ELEVATION

SCALE: 1/32" = 1'-0"

HISTORICAL ELEVATION

revuelta
architecture
international

Miami
Santiago, Chile
revuelta-architecture.com

2950 SW 27TH AVE
SUITE 110
MIAMI, FL 33133
T: 305.590.5000
F: 305.590.5040

Project

VERSAILLES
Miami Beach, FL
#Site City, #Site State #Site Postcode

Revisions

Client Information
OKO GROUP
4100 N.E. 2ND AVENUE
MIAMI, FL FL 33137
#Client Phone Number

Consultant

Luis O. Revuelta
AR-0007972

PROJECT PHASE

Date
2/10/2020

Scale
AS SHOWN

Project No.
1801

Sheet Name
HISTORICAL ELEVATION

Sheet No.

A-403

PROPOSED RENDERINGS



AMAN

AMAN RESORT
AT THE HISTORIC VERSAILLES HOTEL



AMAN

AMAN RESORT
AT THE HISTORIC VERSAILLES HOTEL



AMAN

AMAN RESORT
AT THE HISTORIC VERSAILLES HOTEL