



301 71ST STREET
301 71ST STREET, MIAMI BEACH, FL 33141

EXISTING EAST & SOUTH ELEVATIONS

REVISIONS:	
DATE:	04/24/19
PROJECT NO:	BLP-19
SCALE:	AS NOTED
DRAWN BY:	EC


ELIZABETH G. CAMARGO, LLC
1530 WEST 27th STREET
MIAMI BEACH, FL 33140
305.775.0143

Elizabeth G. Camargo, AIA, LEED AP
AR 16845


ELIZABETH G. CAMARGO, LLC
1530 WEST 27th STREET
MIAMI BEACH, FL 33140
305.775.0143

Elizabeth G. Camargo, AIA, LEED AP
AR 16845

A.01

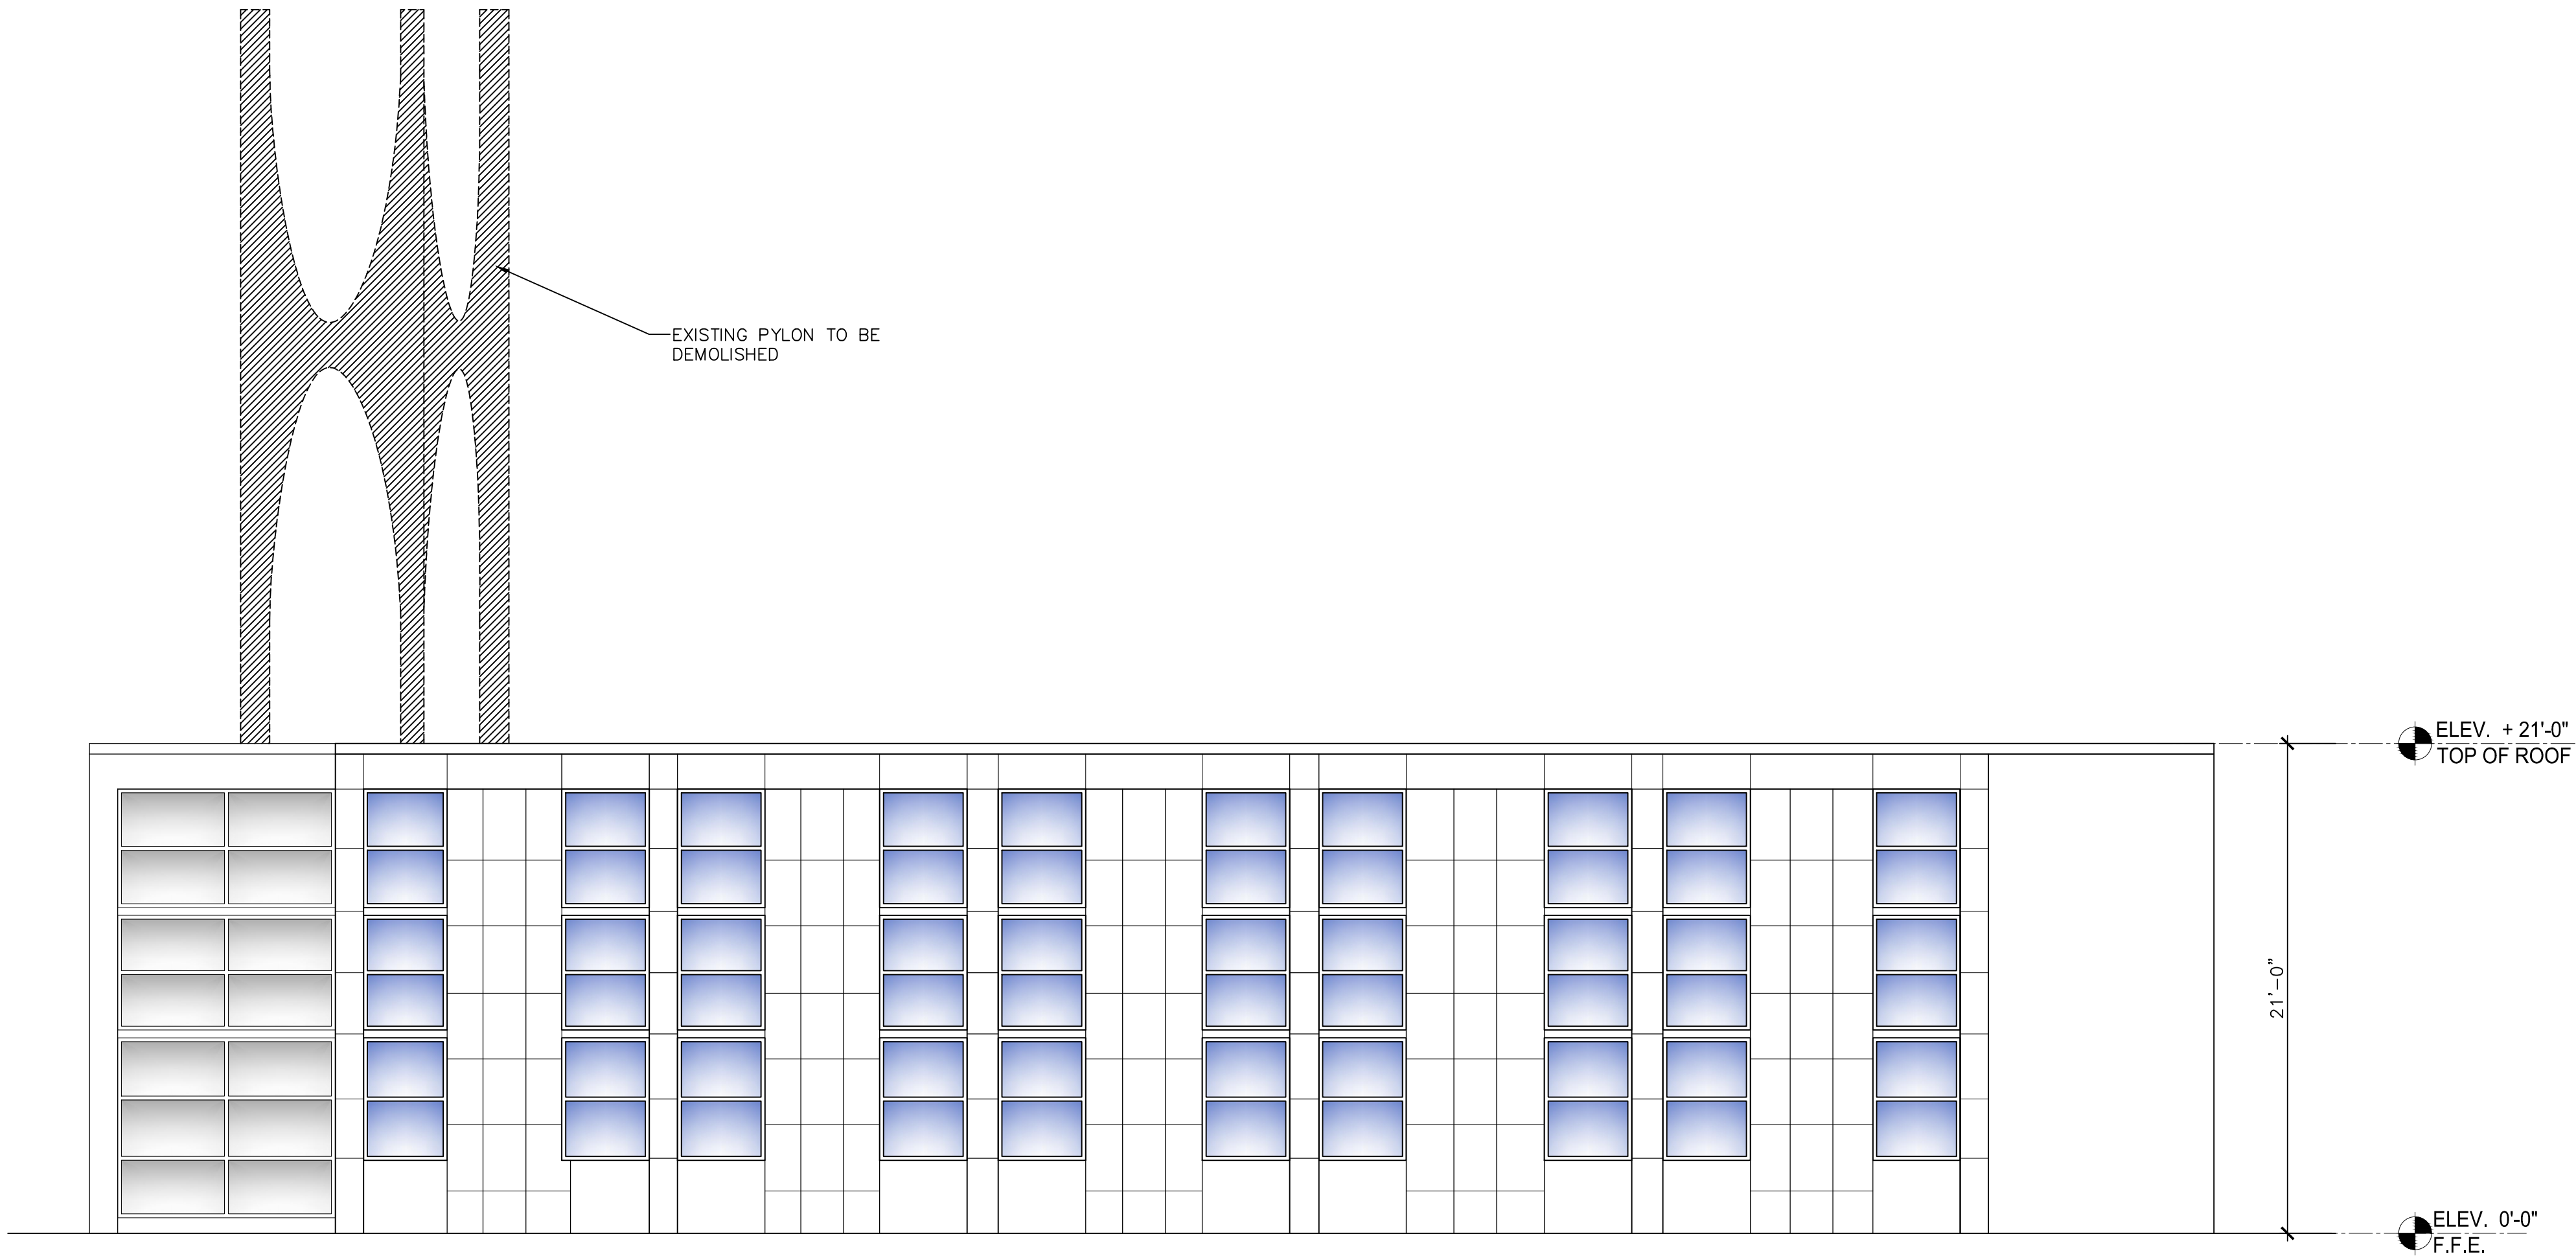

01
EXISTING
EAST ELEVATION
SCALE: 3/16"=1'-0"

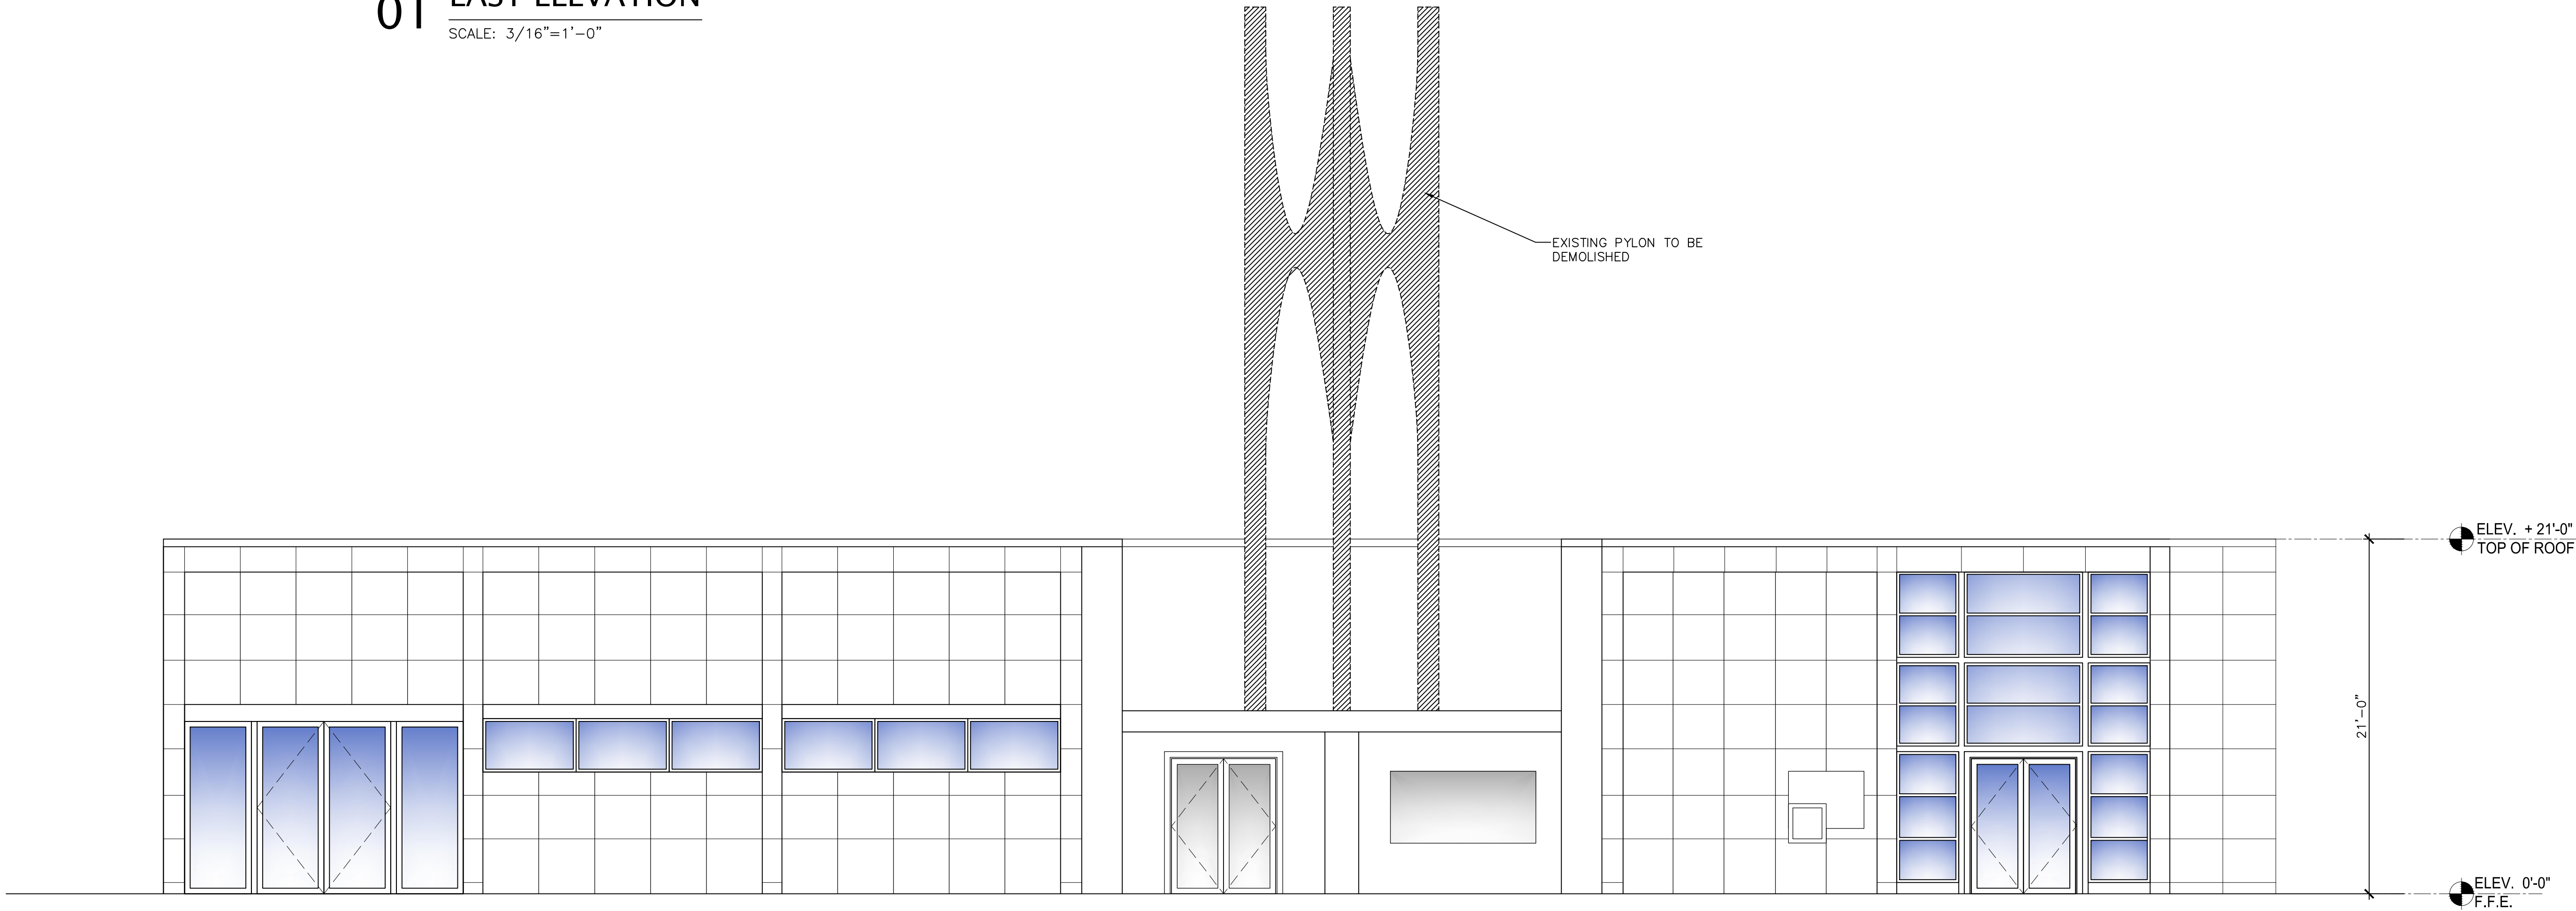

02
EXISTING
SOUTH ELEVATION
SCALE: 3/16"=1'-0"

LEGEND	
	EXISTING TO BE DEMOLISHED AND/OR REMOVED.