

8 FARREY LANE RESIDENCE

8 FARREY LN, MIAMI BEACH, FL 33139

DRB SUBMITTAL

AUGUST 12, 2016 - final submittal

INDEX OF DRAWINGS:

SCOPE OF WORK:
NEW THREE STORY SINGLE FAMILY RESIDENCE: RM-1

SURVEY

SITE DOCUMENTATION

- A-0.1 AERIAL IMAGES
- A-0.2 CONTEXTUAL IMAGES OF ADJACENCIES
- A-0.3 CONTEXTUAL IMAGES OF SITE

ARCHITECTURE

- A-1.0 SITE PLAN & ZONING DATA
 - A-1.1 ZONING DIAGRAMS
- A-2.0 GROUND FLOOR PLAN
 - A-2.1 FIRST FLOOR PLAN
 - A-2.2 SECOND FLOOR PLAN
- A-3.0 SOUTH ELEVATION
 - A-3.1 NORTH ELEVATION
 - A-3.2 EAST ELEVATION
 - A-3.3 WEST ELEVATION
- A-4.0 SECTION
 - A-4.1 SECTION
- A-5.0 3D PERSPECTIVE
 - A-5.1 3D PERSPECTIVE
 - A-5.2 3D PERSPECTIVE
 - A-5.3 3D PERSPECTIVE
- A-6.0 MATERIAL IMAGES
- A-7.0 CONTEXTUAL ELEVATION- SOUTH
 - A-7.1 CONTEXTUAL ELEVATION- NORTH

- D-1.0 DEMOLITION PLAN

LANDSCAPE ARCHITECTURE

- L-1.00 PLANTING PLAN & PLANT LIST

DRB SUBMITTAL
RENE GONZALEZ ARCHITECT
670 NE 50 TERRACE
MIAMI, FLORIDA 33137
TEL: 305.762.8883
FAX: 305.762.8883
WWW.RENEGONZALEZARCHITECT.COM
AA # 0003351
AR # 0016824

RENE GONZALEZ architect
670 NE 50 TERRACE
MIAMI, FLORIDA 33137
TEL: 305.762.8883
FAX: 305.762.8883
WWW.RENEGONZALEZARCHITECT.COM
AA # 0003351
AR # 0016824

8 FARREY LANE
8 FARREY LANE
MIAMI BEACH, FLORIDA 33139

DATE: 08.12.16
SCALE: AS NOTED
REVISIONS:


COVER PAGE

A-0.0




LOCATION PLAN
N  SCALE: N.T.S.


A-1.0

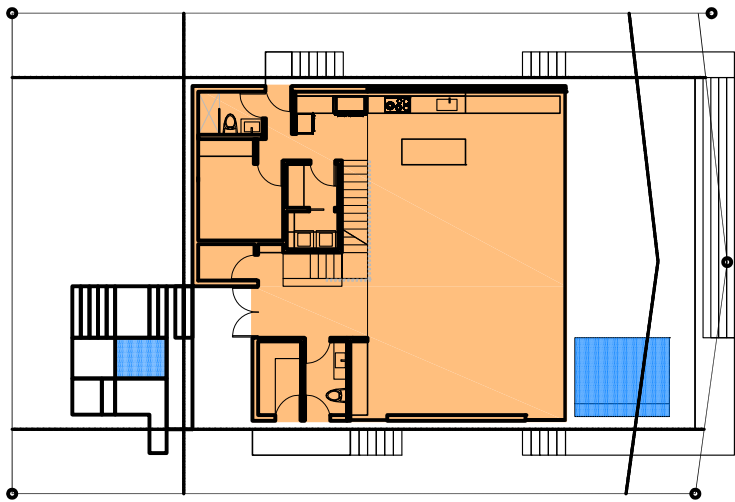

1ST FLOOR

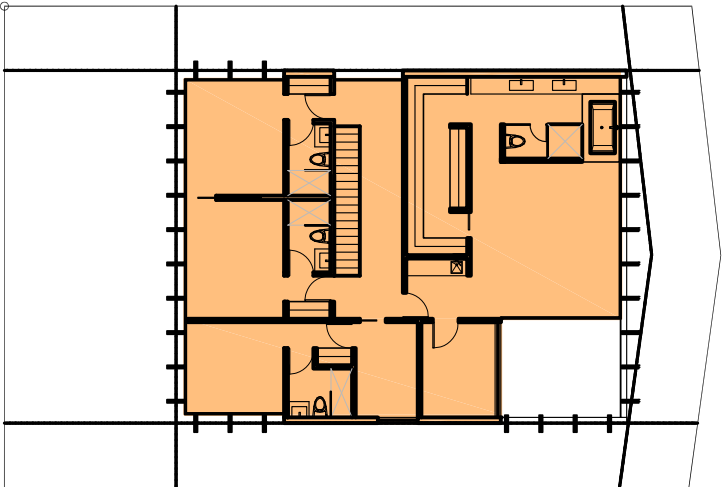

2ND FLOOR

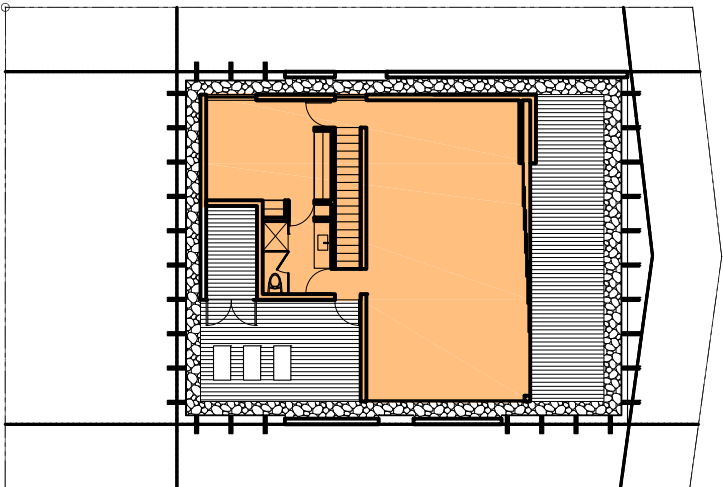

3RD FLOOR

PROPOSED FAR SHADED DIAGRAMS
SCALE: 3/32"=1'-0"

FAR CALCULATIONS:

FAR GROUND FLOOR: 1,587 SQ.FT.
FAR SECOND FLOOR: 1,888 SQ.FT.
FAR THIRD FLOOR: 1,086 SQ.FT.
FAR TOTAL: 4,561 SQ.FT. (0.98)


THIS PLAN, SPECIFICATION AND OTHER DOCUMENTS ARE PREPARED BY THE ARCHITECT FOR THE CLIENT'S USE. THE ARCHITECT MAKES NO WARRANTY, REPRESENTATION OR GUARANTEE, EXPRESS OR IMPLIED, AS TO THE ACCURACY, COMPLETENESS OR SUITABILITY OF THE INFORMATION, DATA, MATERIALS OR METHODS USED IN THE DESIGN OR CONSTRUCTION OF THE PROJECT. THE ARCHITECT SHALL NOT BE RESPONSIBLE FOR ANY CONSEQUENCES ARISING FROM THE USE OF THE INFORMATION, DATA, MATERIALS OR METHODS PROVIDED HEREIN. THE ARCHITECT'S LIABILITY IS LIMITED TO THE PROFESSIONAL SERVICES PROVIDED BY THE ARCHITECT AND DOES NOT INCLUDE ANY CONSEQUENTIAL DAMAGES. 

RENE GONZALEZ architect
670 NE 50 TERRACE MIAMI, FLORIDA 33137
T: 305.762.8885 F: 305.762.8883
WWW.RENEGONZALEZARCHITECT.COM
AA # 0003351 AR # 0016824

8 FARREY LANE
8 FARREY LANE MIAMI BEACH, FLORIDA 33139


DATE: 08.12.16
SCALE: AS NOTED
REVISIONS:

ZONING DIAGRAMS

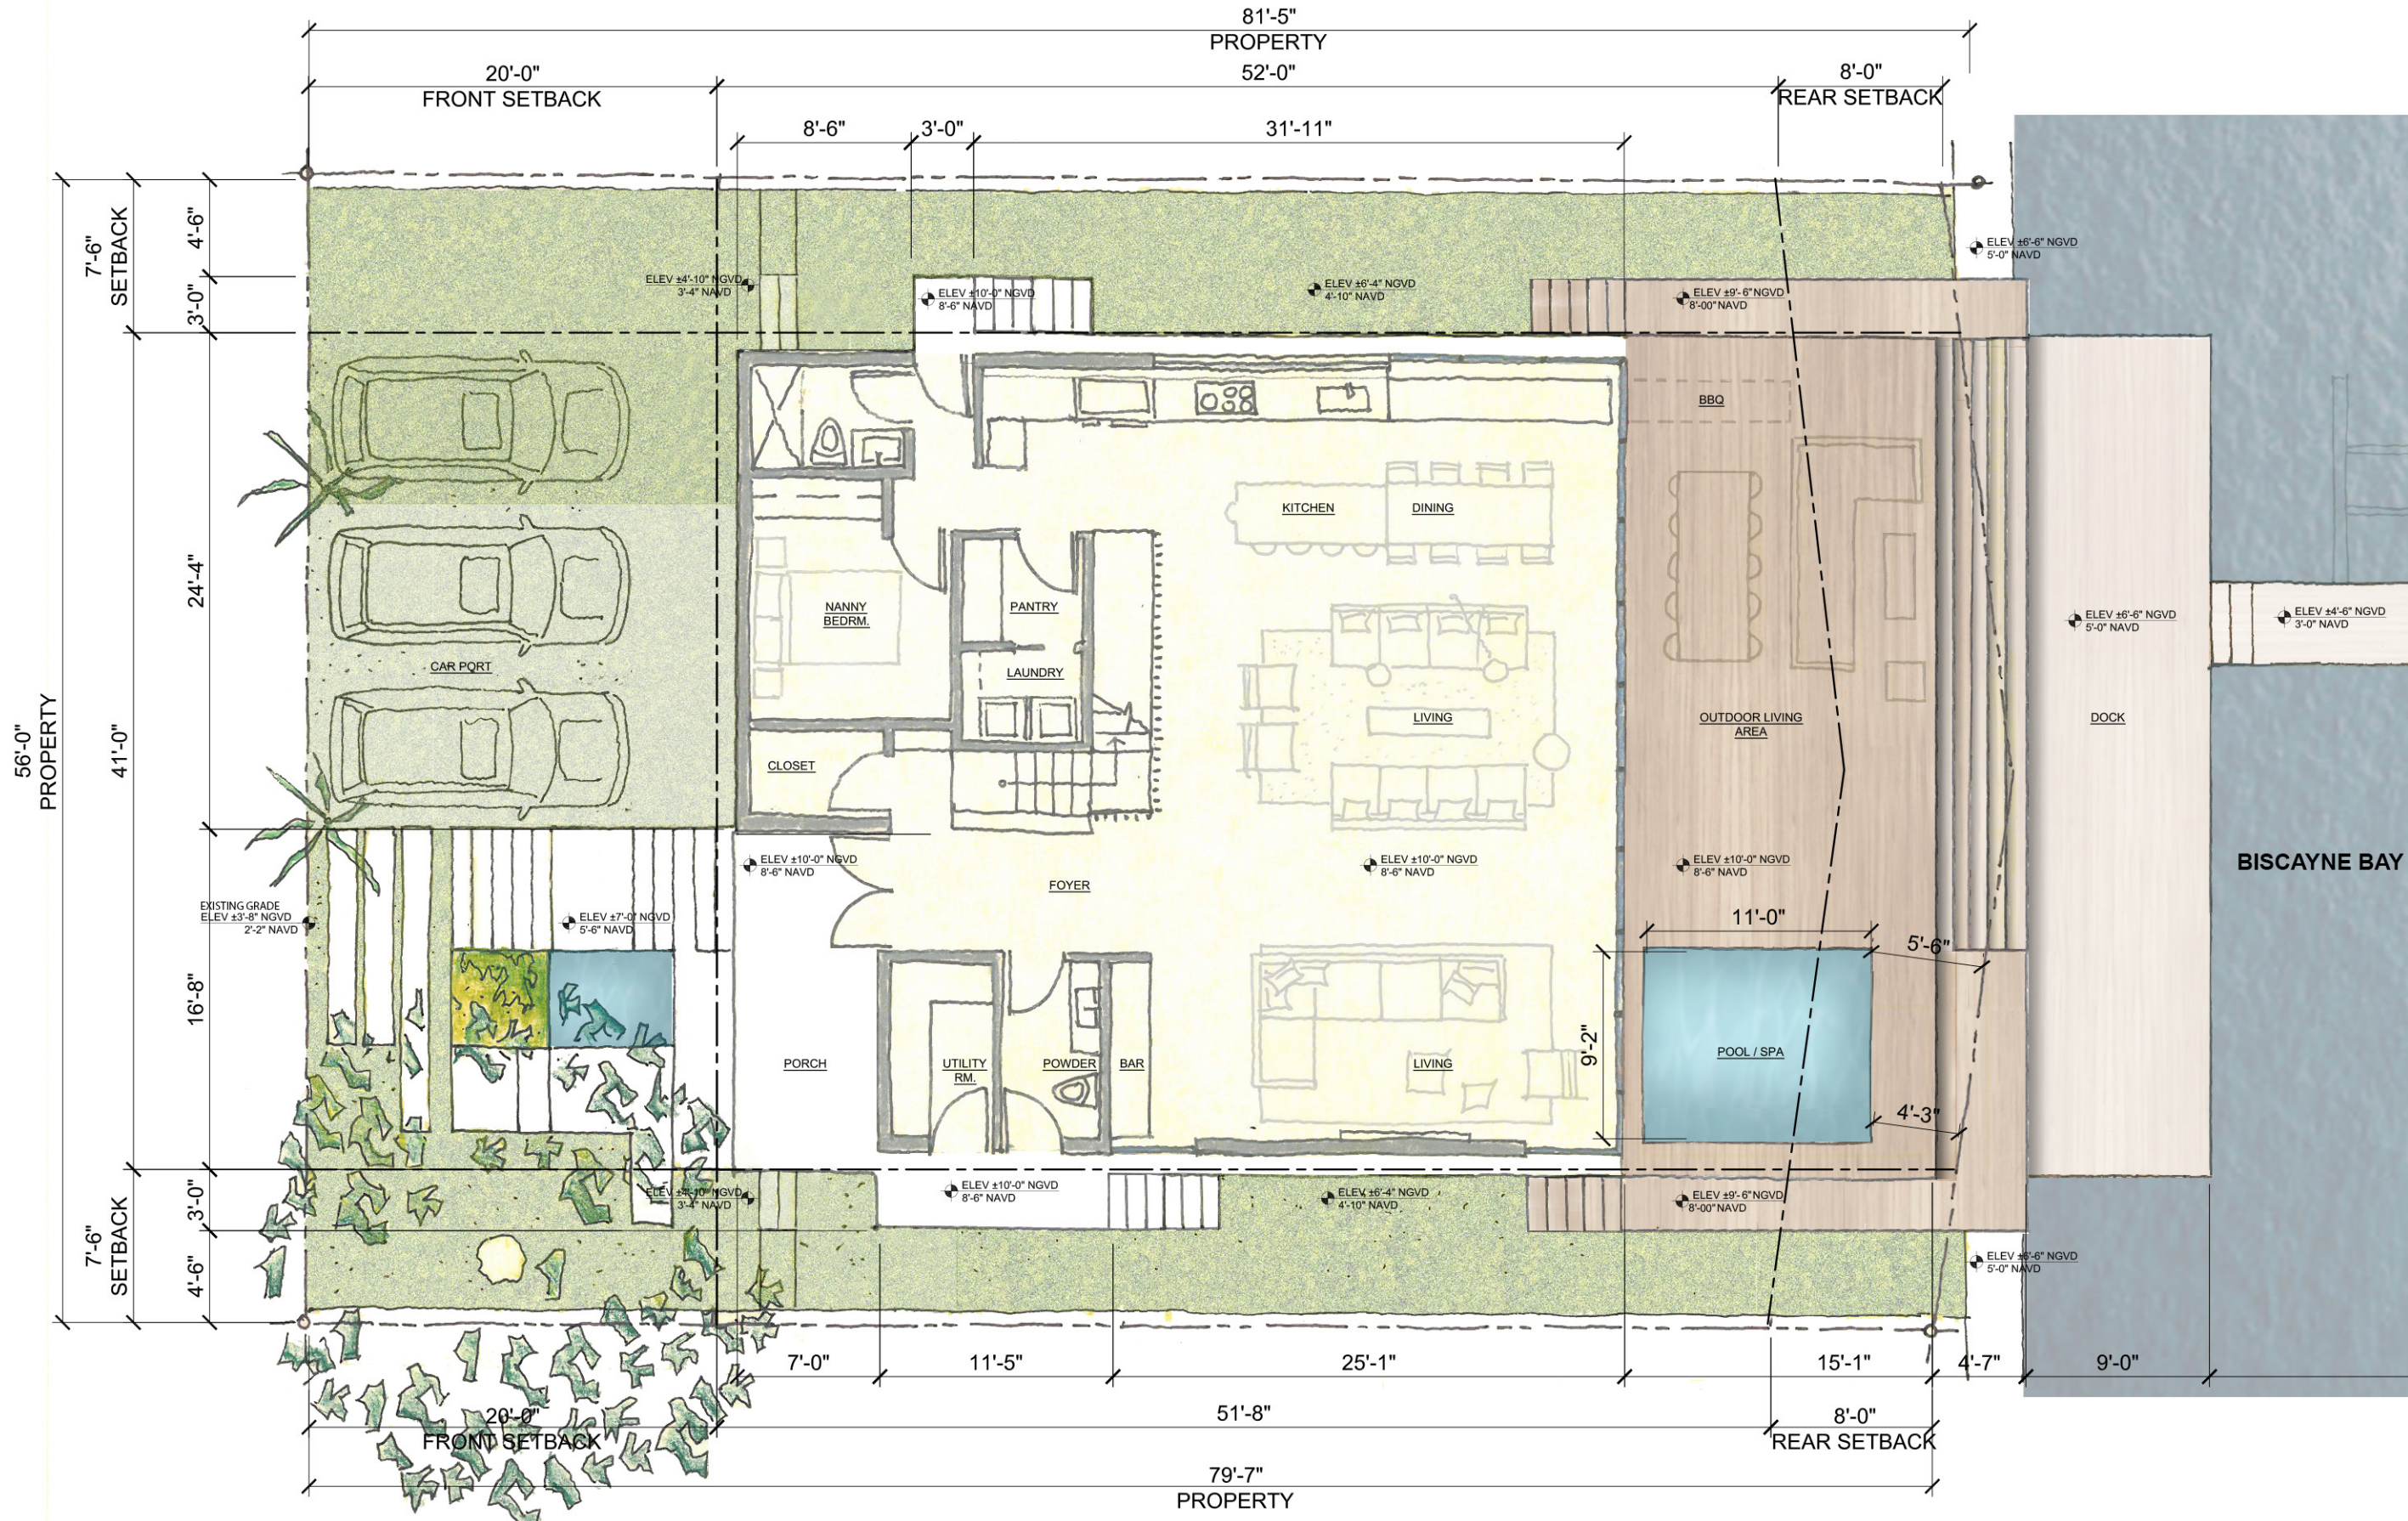

RENE GONZALEZ architect
670 NE 50 TERRACE, F. 305.762.6883
MIAMI, FLORIDA 33137
T. 305.762.6883
F. 305.762.6883
WWW.RENEGONZALEZARCHITECT.COM
AA # 0003351
AR # 0016824

8 FARREY LANE
MIAMI BEACH, FLORIDA 33139

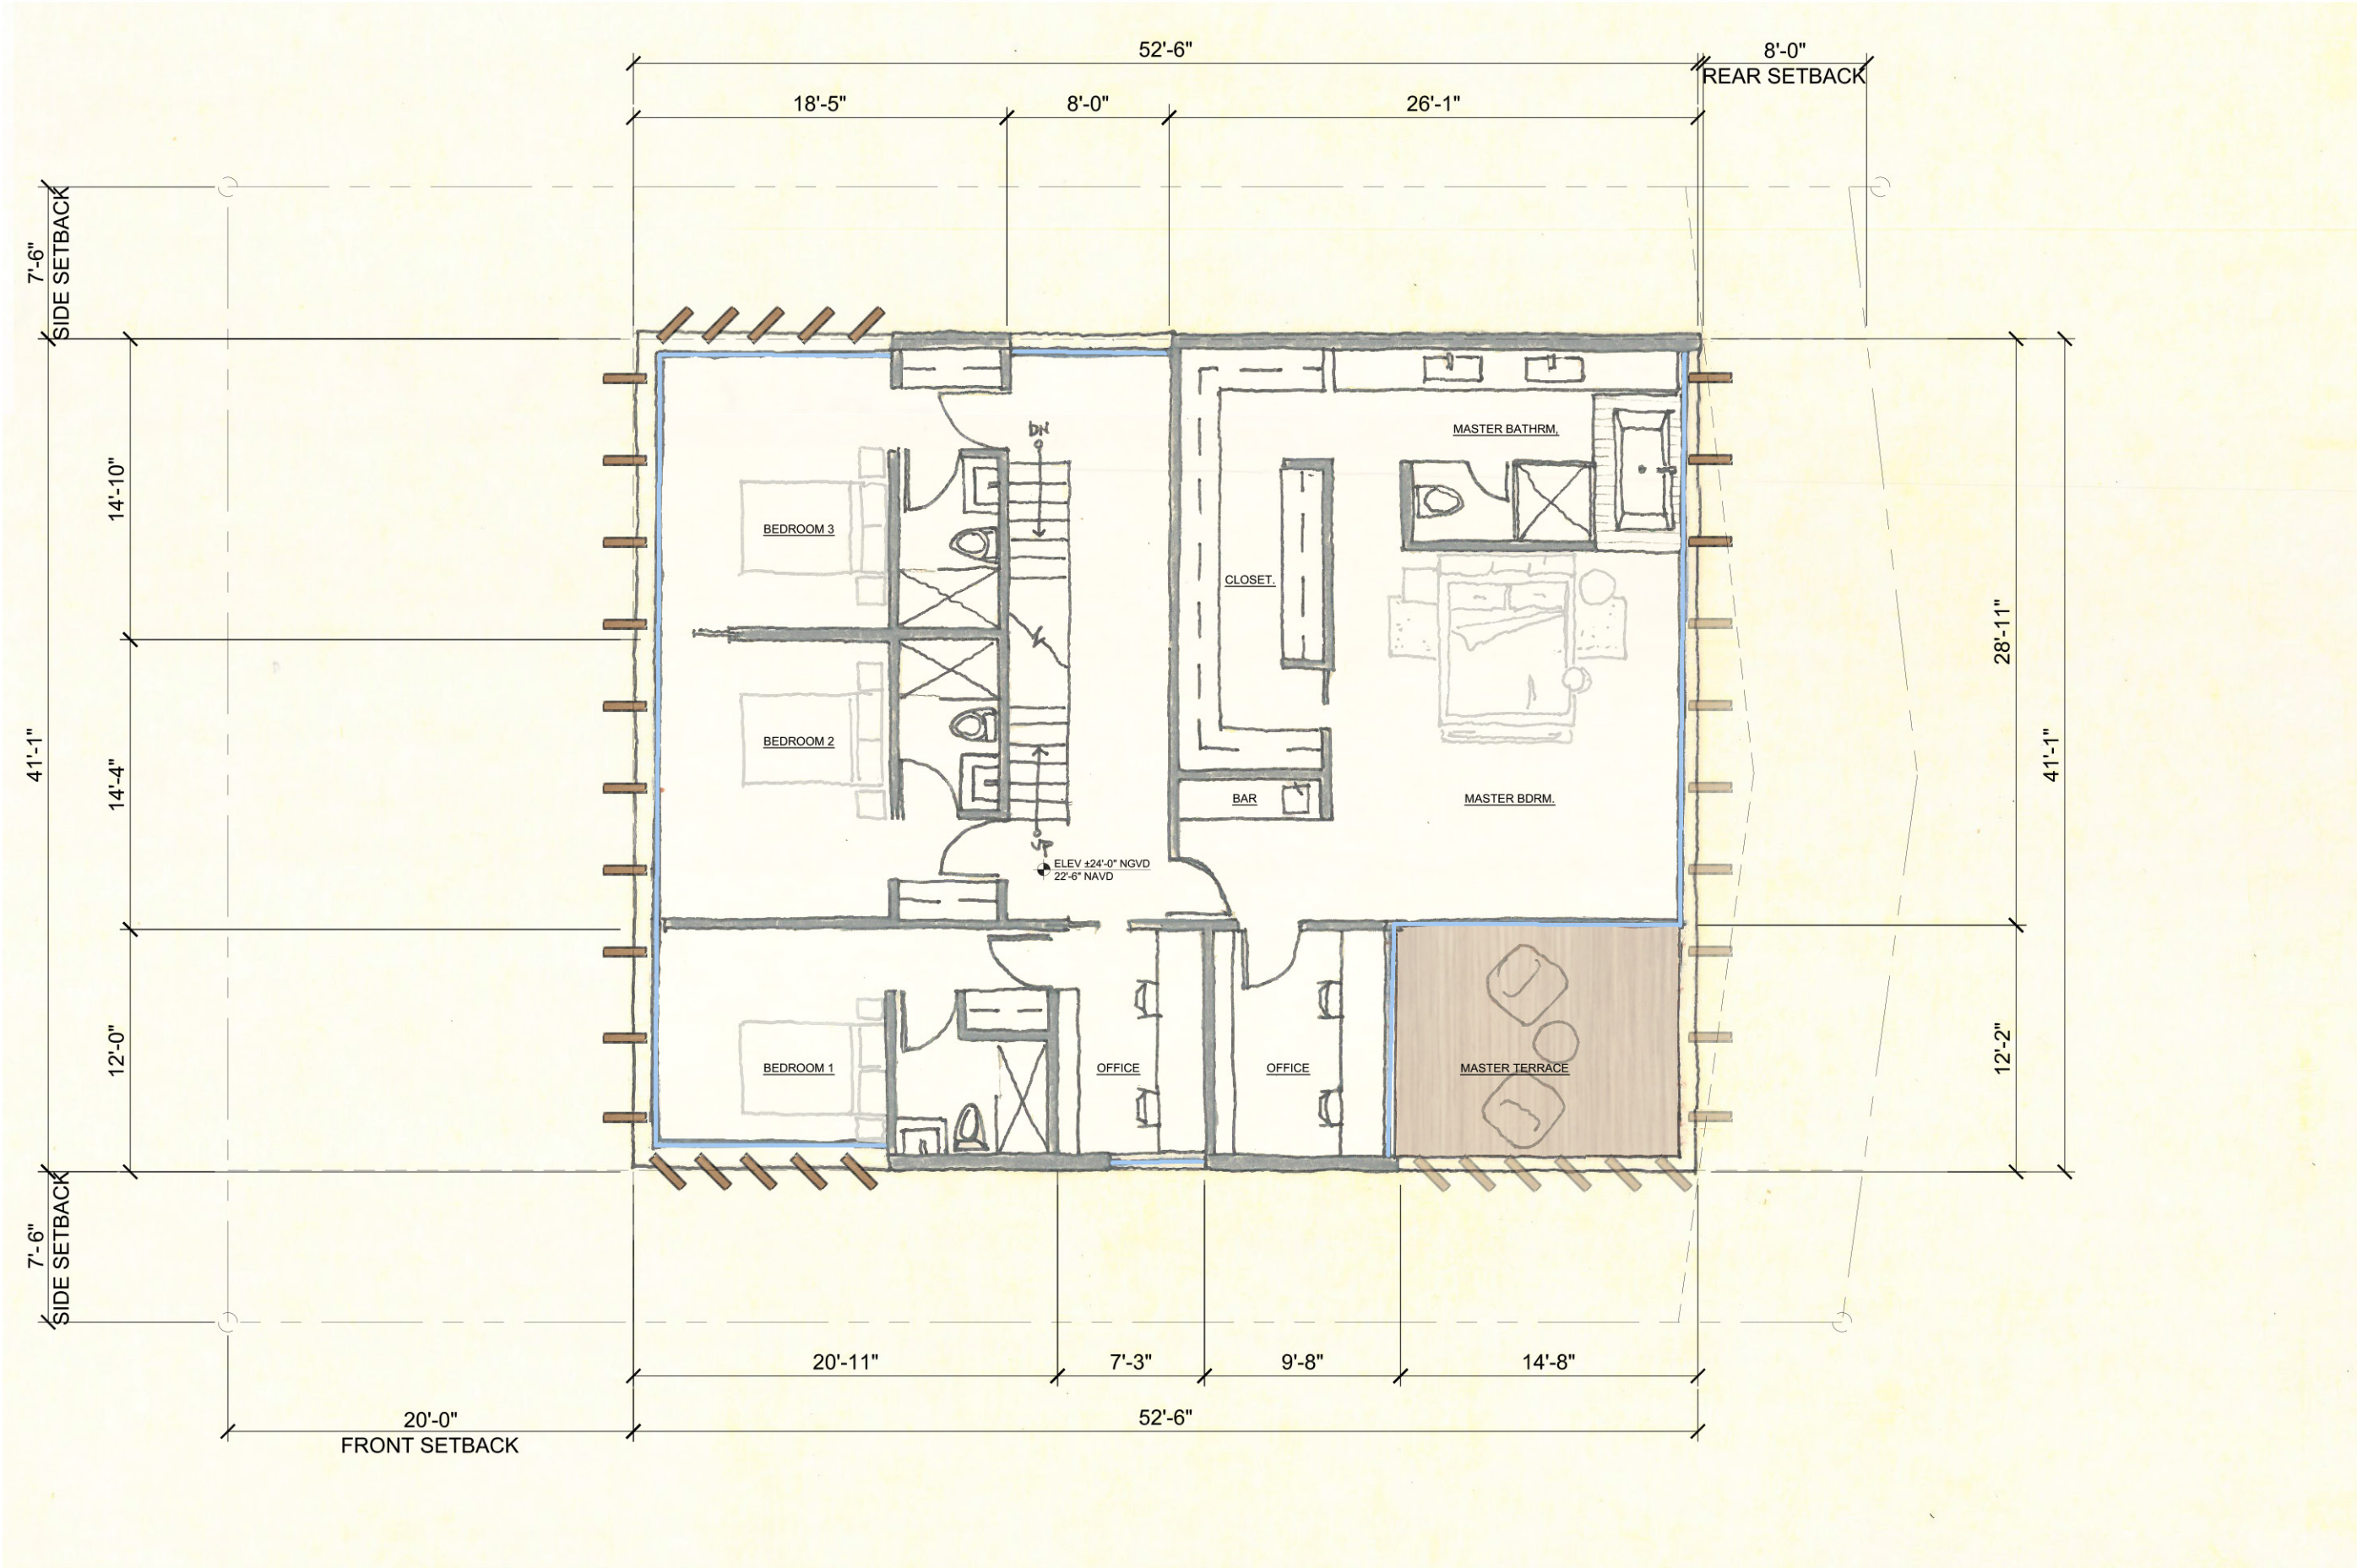

RENE GONZALEZ architect


670 NE 50 TERRACE MIAMI, FLORIDA 33137
T: 305.762.8885 F: 305.762.8883
WWW.RENEGONZALEZARCHITECT.COM
AA # 0003351
AR # 0016824

8 FARREY LANE
8 FARREY LANE
MIAMI BEACH, FLORIDA 33139

DATE: 08.12.16
SCALE: AS NOTED
REVISIONS:

SECOND FLOOR
PLAN

A-2.1

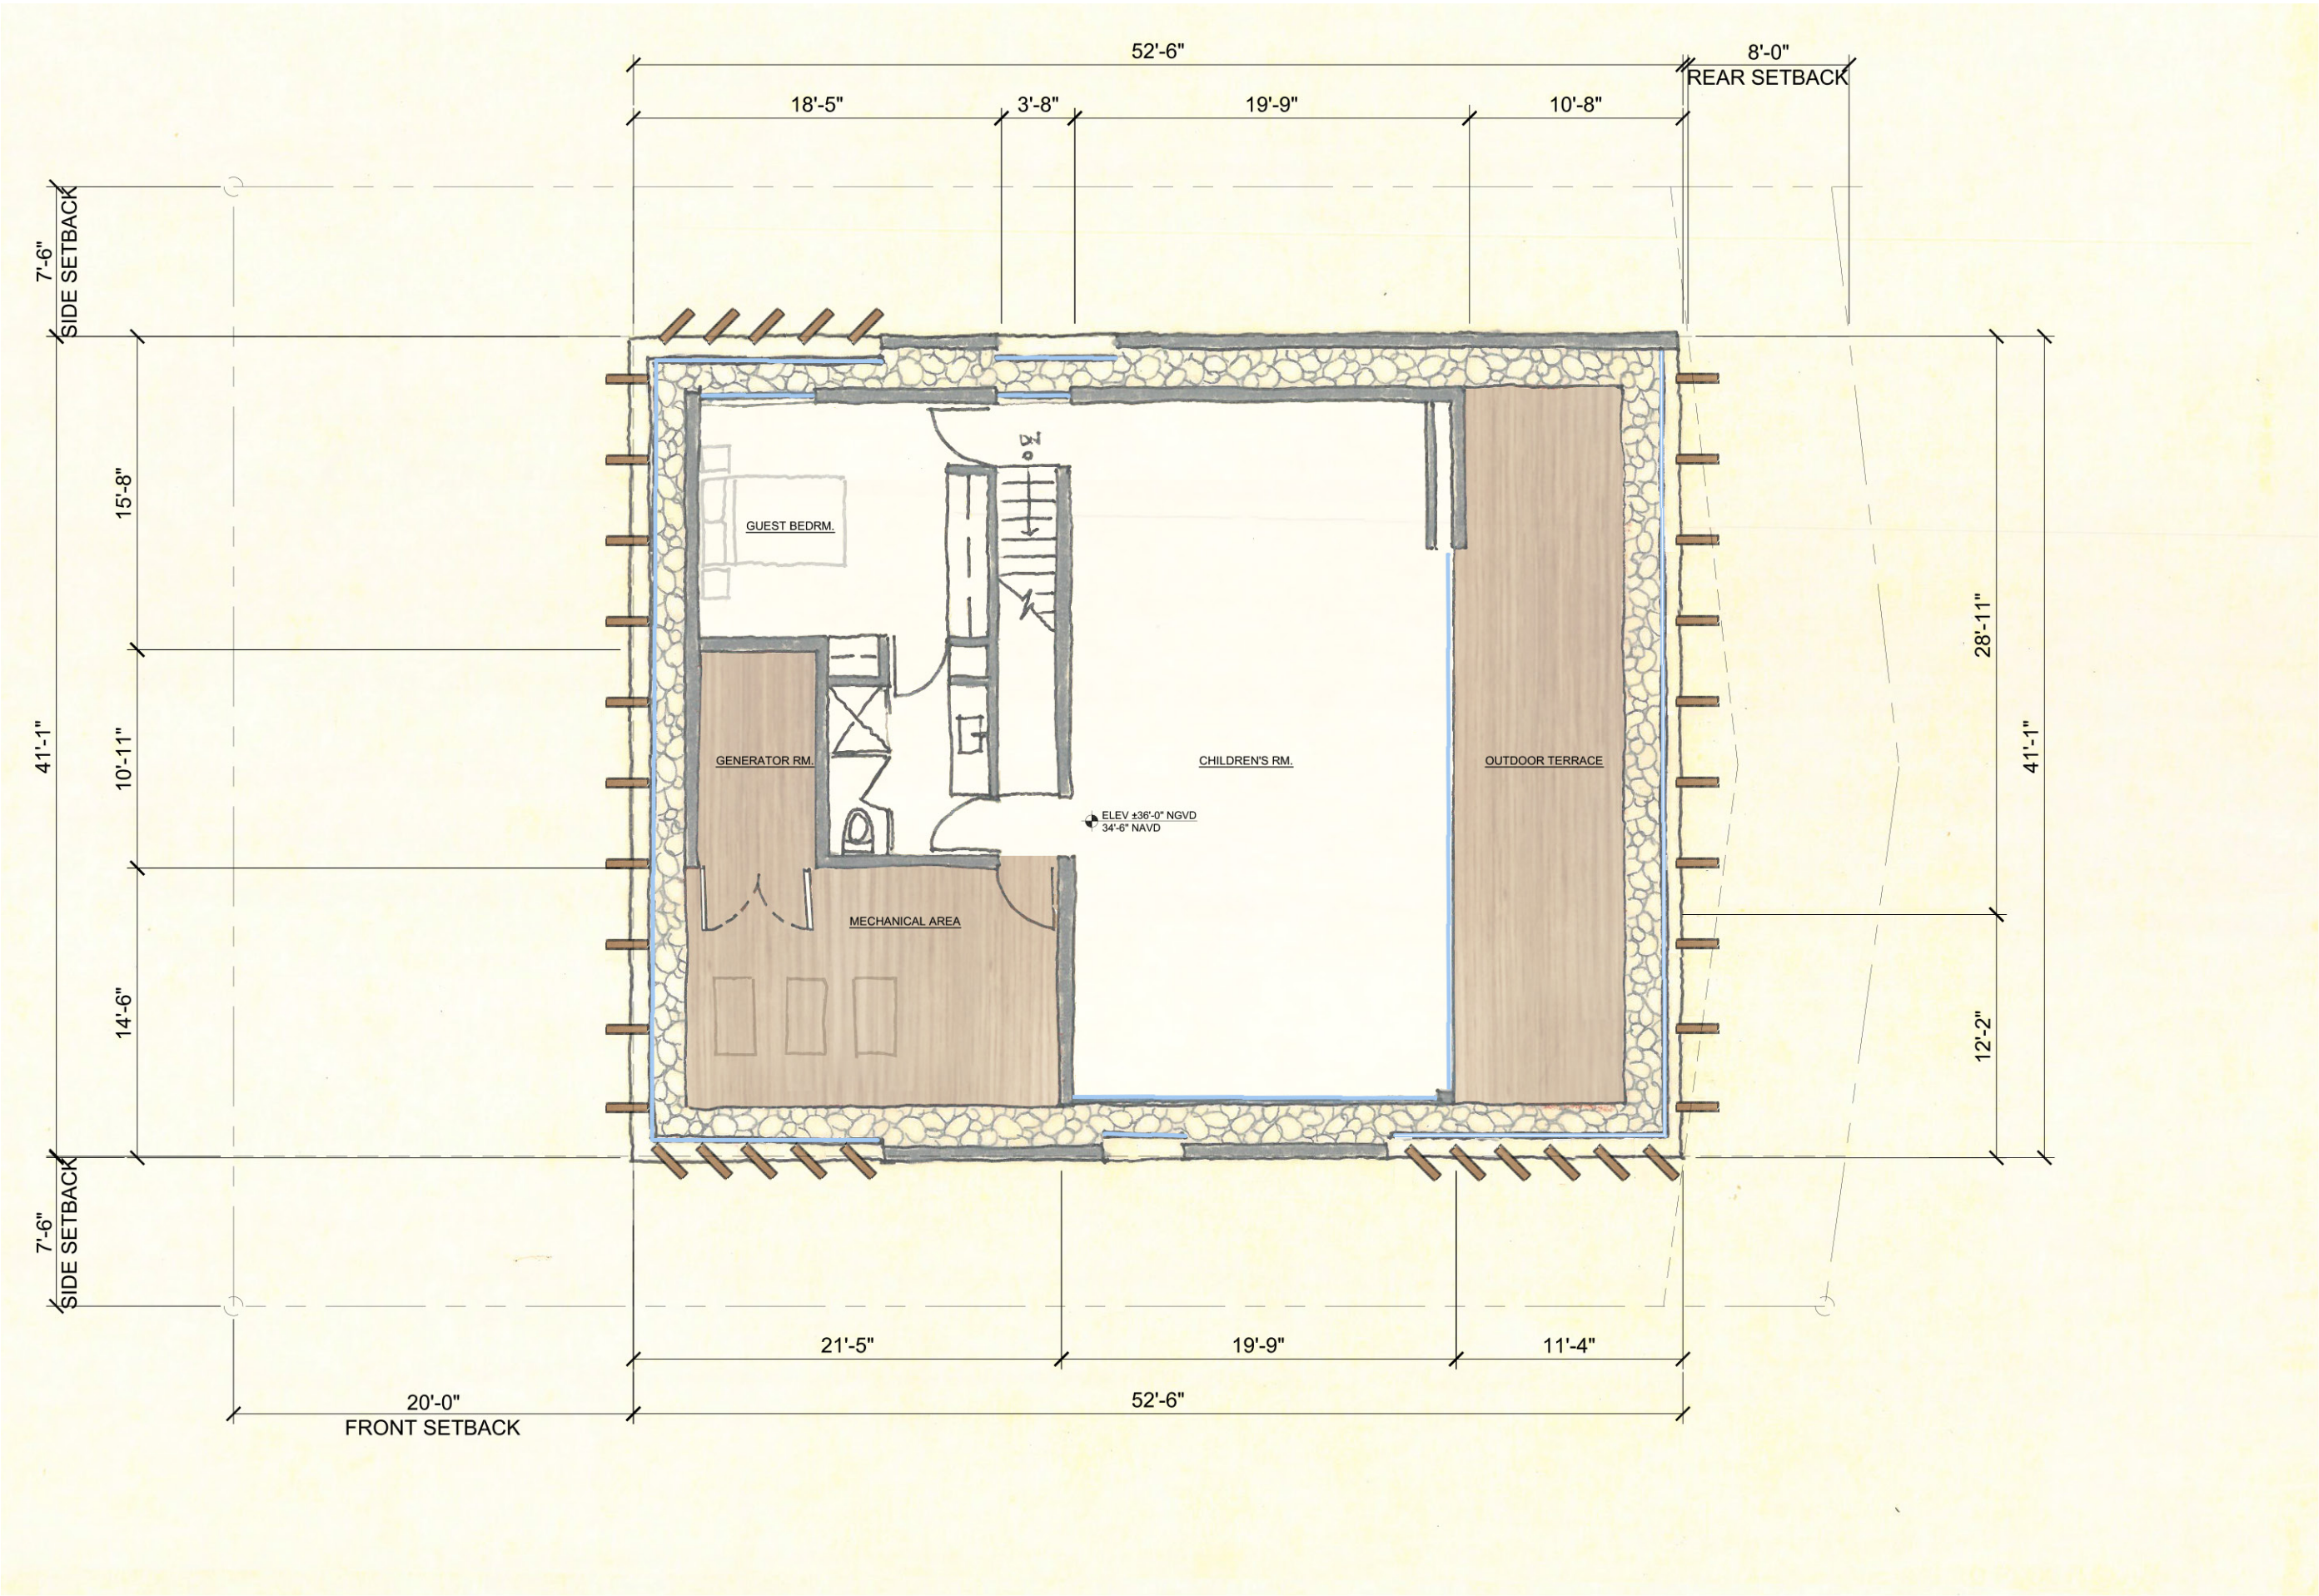

THIS DOCUMENT IS THE PROPERTY OF RENE GONZALEZ ARCHITECT. IT IS TO BE USED ONLY FOR THE PROJECT AND SITE SPECIFICALLY IDENTIFIED HEREIN. IT IS NOT TO BE REPRODUCED, COPIED, OR TRANSMITTED IN ANY FORM OR BY ANY MEANS, ELECTRONIC OR MECHANICAL, WITHOUT THE WRITTEN PERMISSION OF RENE GONZALEZ ARCHITECT. THE USER OF THIS DOCUMENT AGREES TO HOLD RENE GONZALEZ ARCHITECT HARMLESS FROM AND AGAINST ALL CLAIMS, DAMAGES, LOSSES, AND EXPENSES, INCLUDING REASONABLE ATTORNEY'S FEES, THAT MAY BE ASSERTED AGAINST OR INCURRED BY RENE GONZALEZ ARCHITECT AS A RESULT OF THE USER'S USE OF THIS DOCUMENT. THE USER OF THIS DOCUMENT RELEASES, DEFENDS, INDEMNIFIES, AND AGREES TO HOLD RENE GONZALEZ ARCHITECT HARMLESS FROM AND AGAINST ALL CLAIMS, DAMAGES, LOSSES, AND EXPENSES, INCLUDING REASONABLE ATTORNEY'S FEES, THAT MAY BE ASSERTED AGAINST OR INCURRED BY RENE GONZALEZ ARCHITECT AS A RESULT OF THE USER'S USE OF THIS DOCUMENT.


8 FARREY LANE
8 FARREY LANE
MIAMI BEACH, FLORIDA 33139

RENE GONZALEZ architect
670 NE 50 TERRACE
T: 305.762.2885 F: 305.762.2883
WWW.RENEGONZALEZARCHITECT.COM
AA # 0003351
AR # 0016824

MIAMI, FLORIDA 33137

DATE: 08.12.16
SCALE: AS NOTED
REVISIONS:

THIRD FLOOR
PLAN

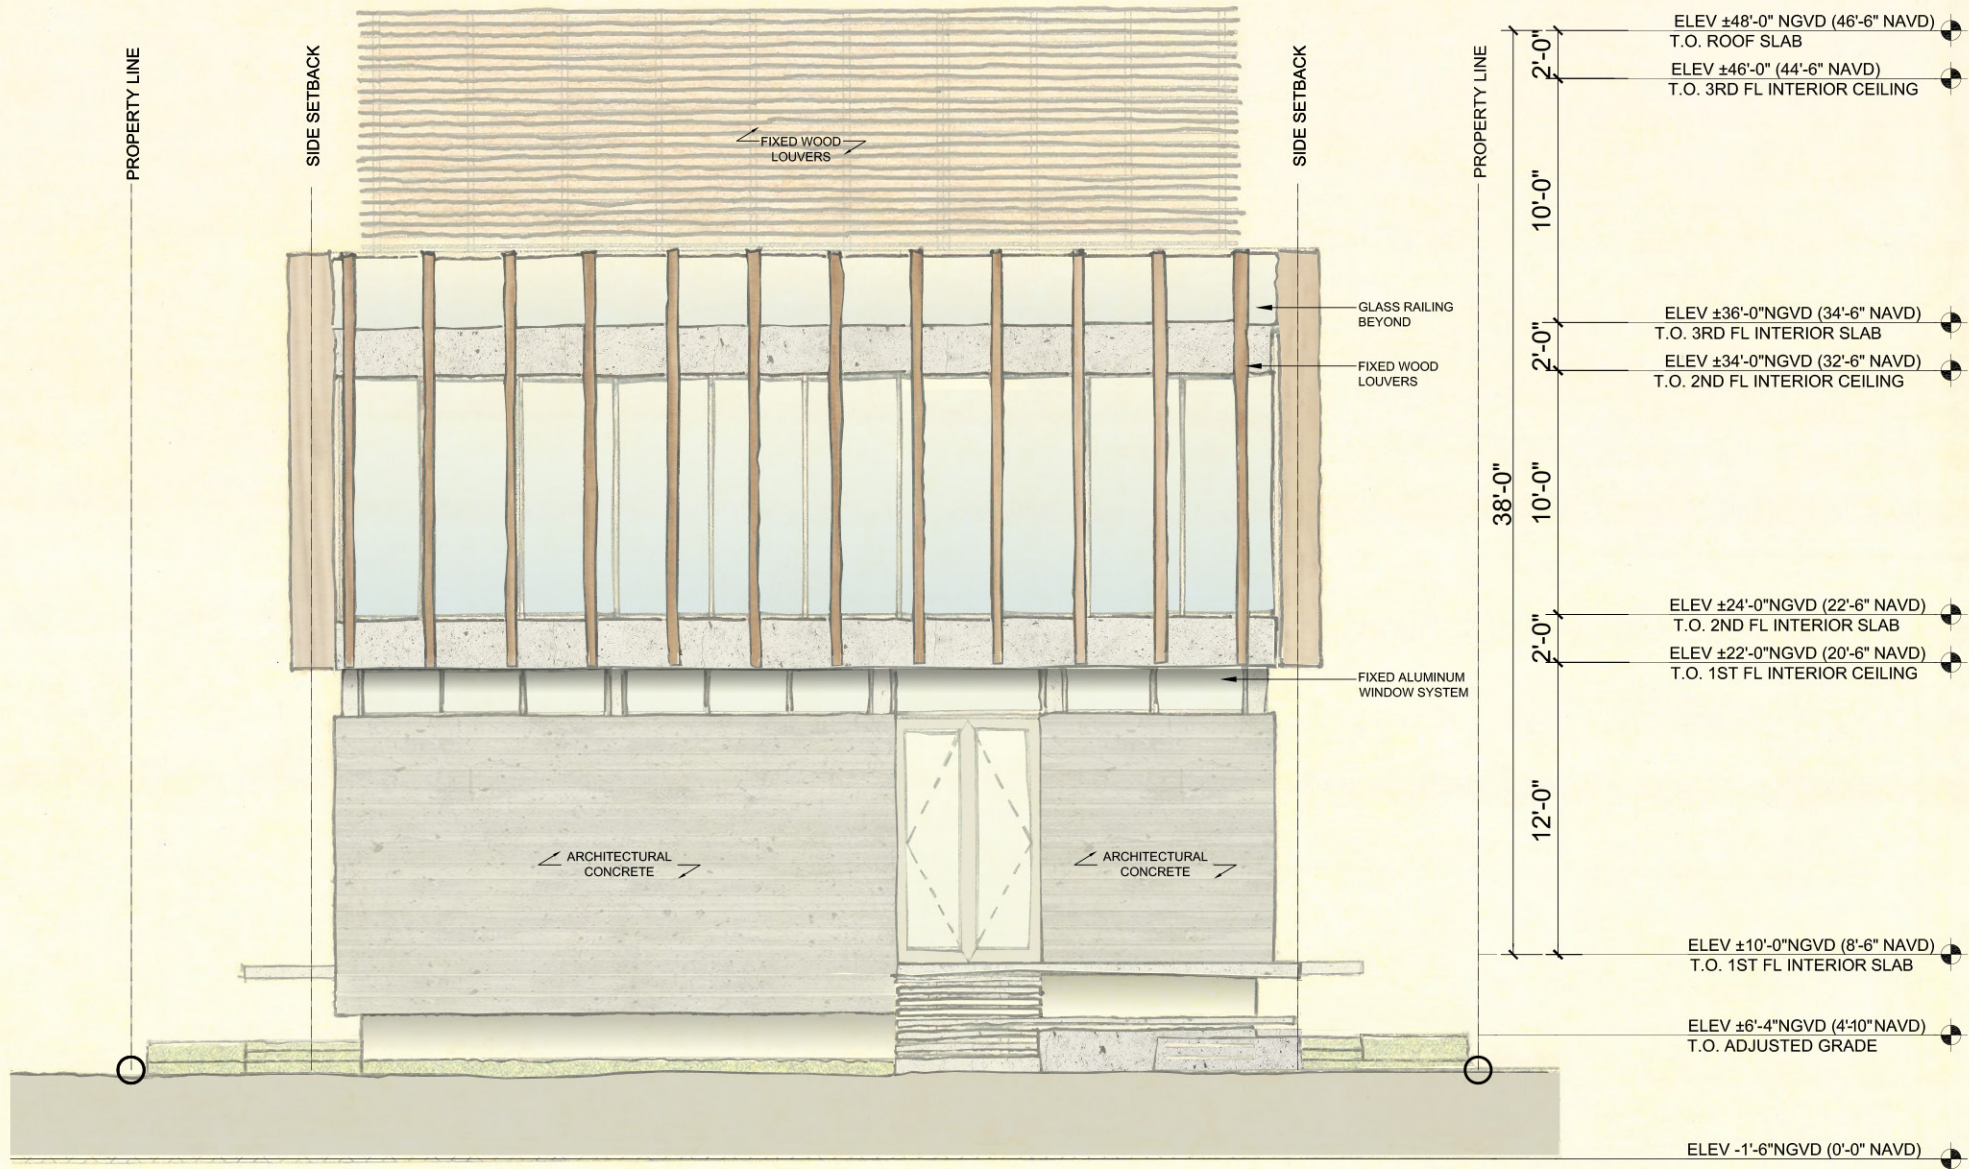

SOUTH ELEVATION SKETCH

RENE GONZALEZ ARCHITECT, P.A. is a professional architectural firm licensed in the State of Florida. The firm is responsible for the design and construction of the project. The firm is not responsible for the accuracy of the information provided in this document. 


RENE GONZALEZ architect
670 NE 50 TERRACE, SUITE 305, MIAMI, FLORIDA 33137
T: 305.762.2883 F: 305.762.2883
WWW.RENEGONZALEZARCHITECT.COM
AA # 0003351 AR # 0016824

8 FARREY LANE
8 FARREY LANE
MIAMI BEACH, FLORIDA 33139

DATE: 08.12.16
SCALE: AS NOTED
REVISIONS:

ELEVATIONS

A-3.0

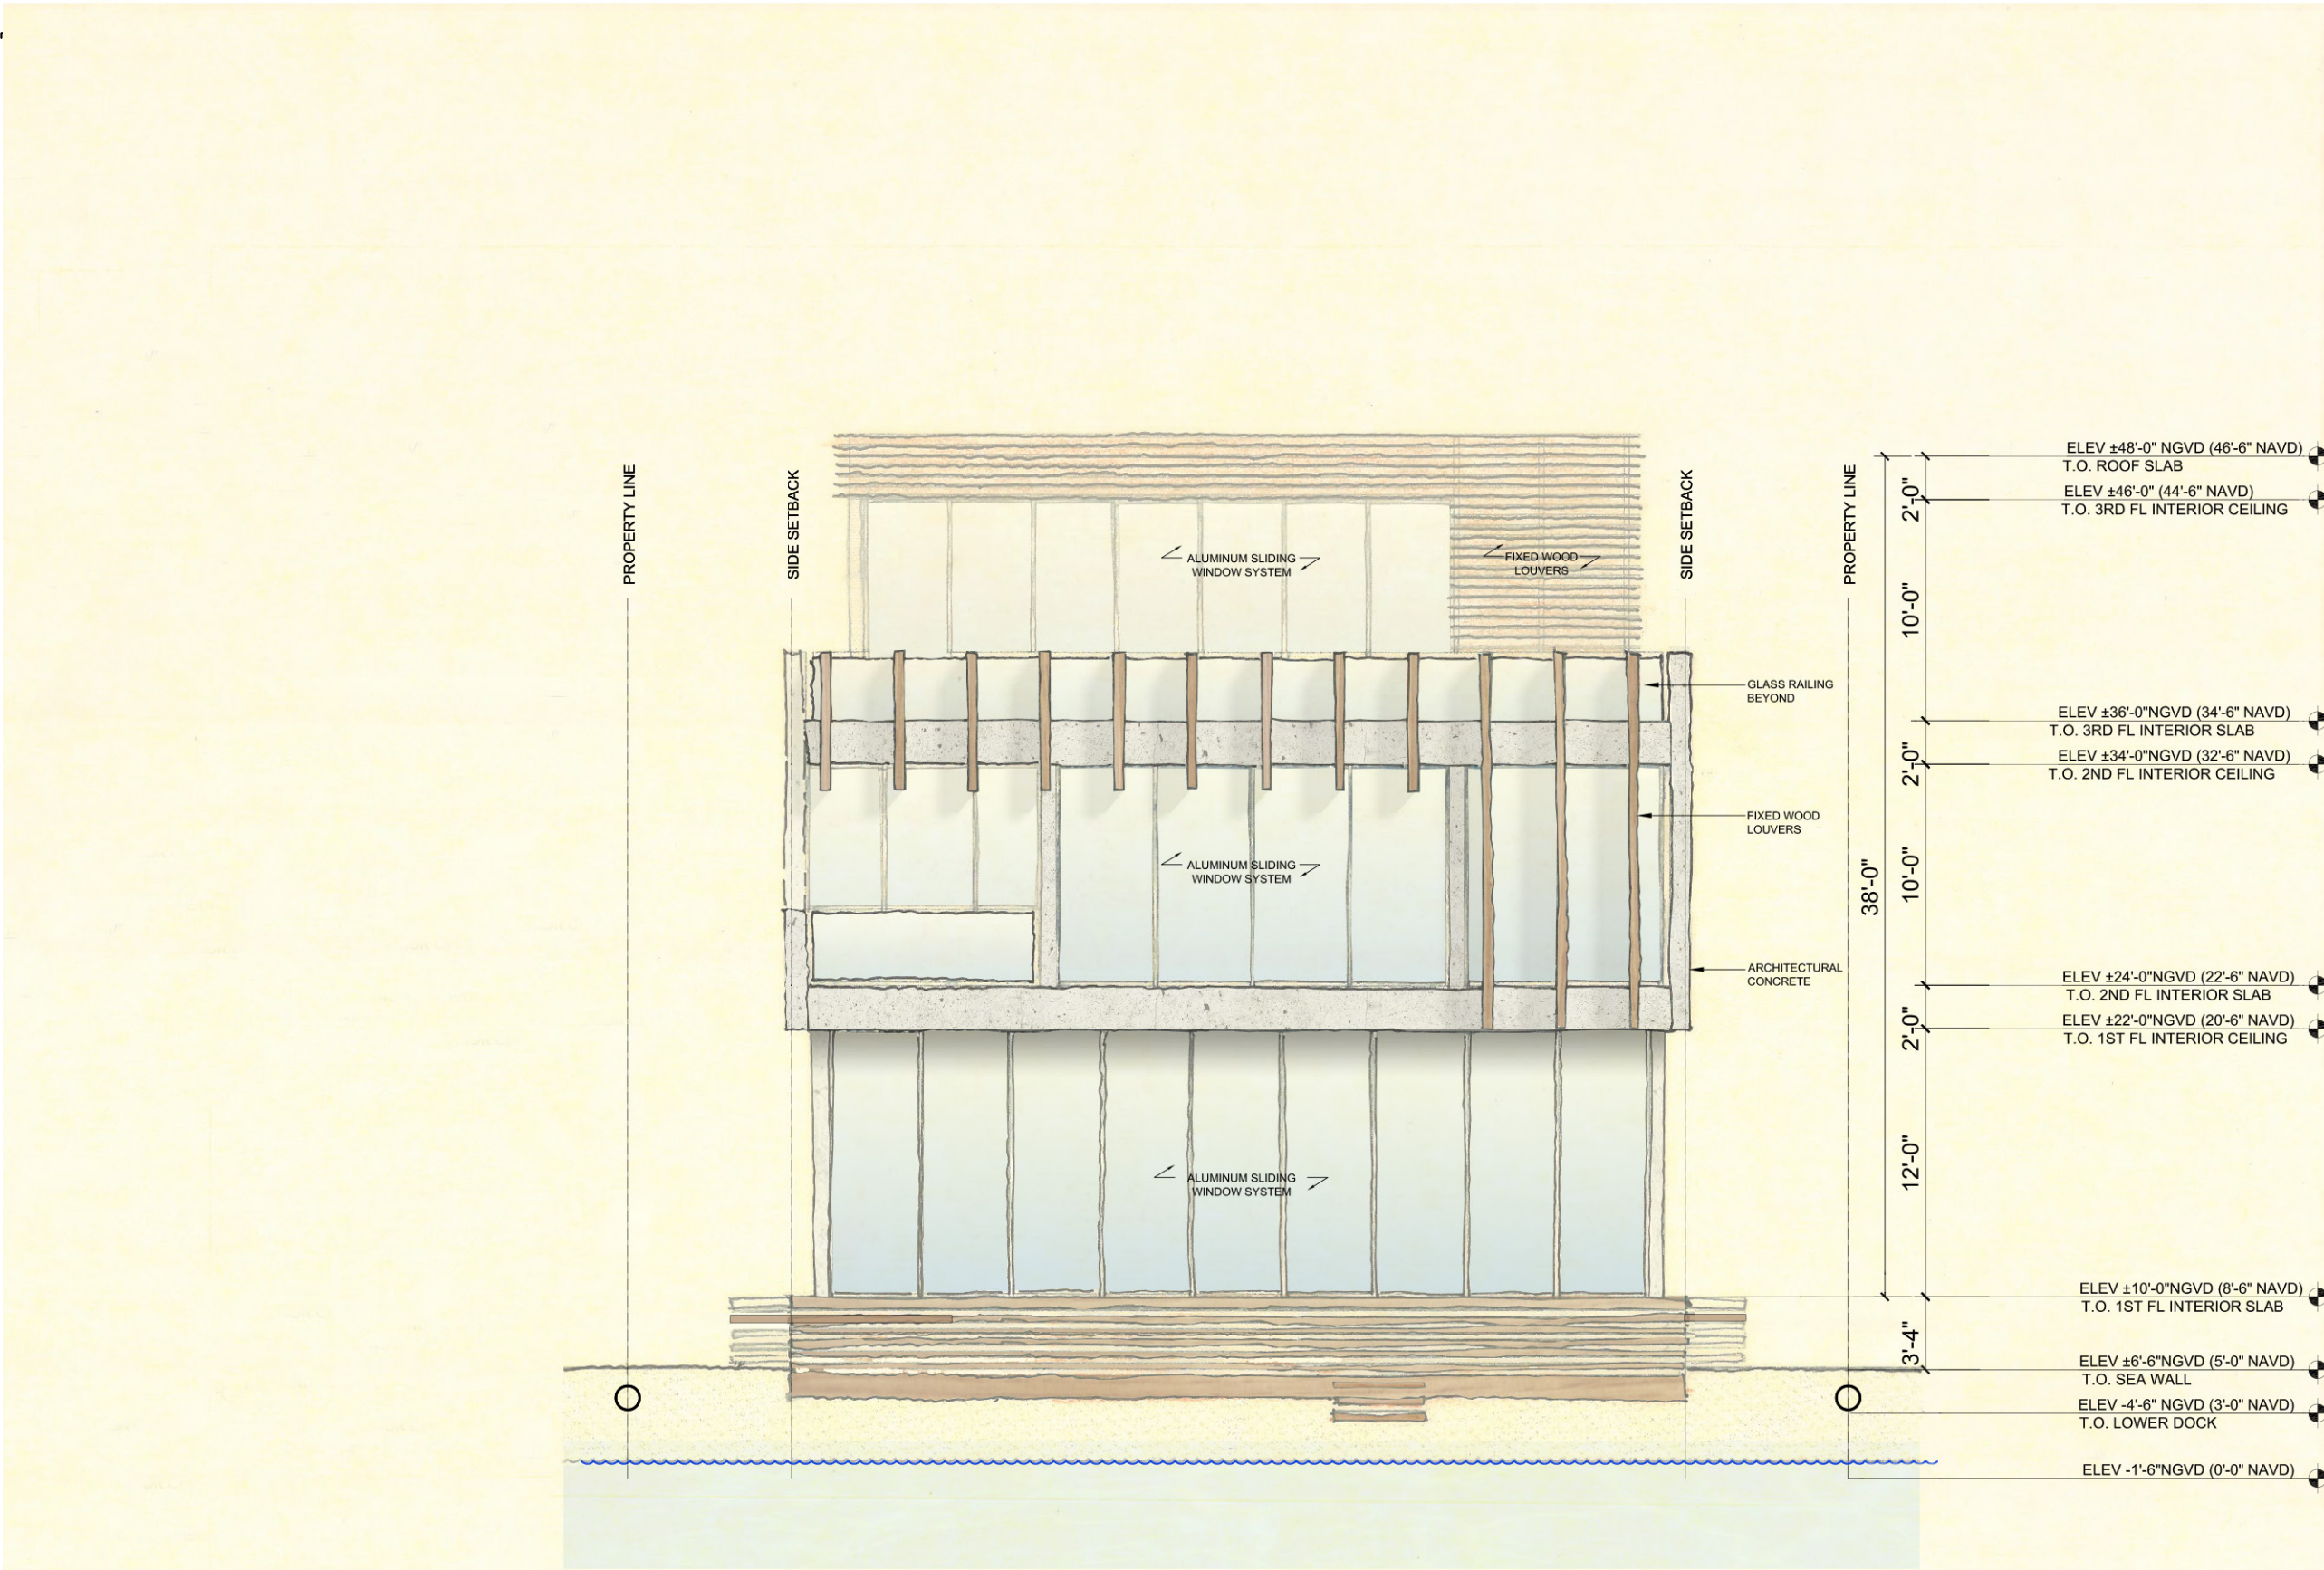

NORTH ELEVATION SKETCH


RENE GONZALEZ architect
670 NE 50 TERRACE, SUITE 305, MIAMI, FLORIDA 33137
TEL: 305.762.2883 FAX: 305.762.2883
WWW.RENEGONZALEZARCHITECT.COM
AA # 0003351 AR # 0016824

8 FARREY LANE
8 FARREY LANE
MIAMI BEACH, FLORIDA 33139

DATE: 08.12.16
SCALE: AS NOTED
REVISIONS:

ELEVATIONS

A-3.1

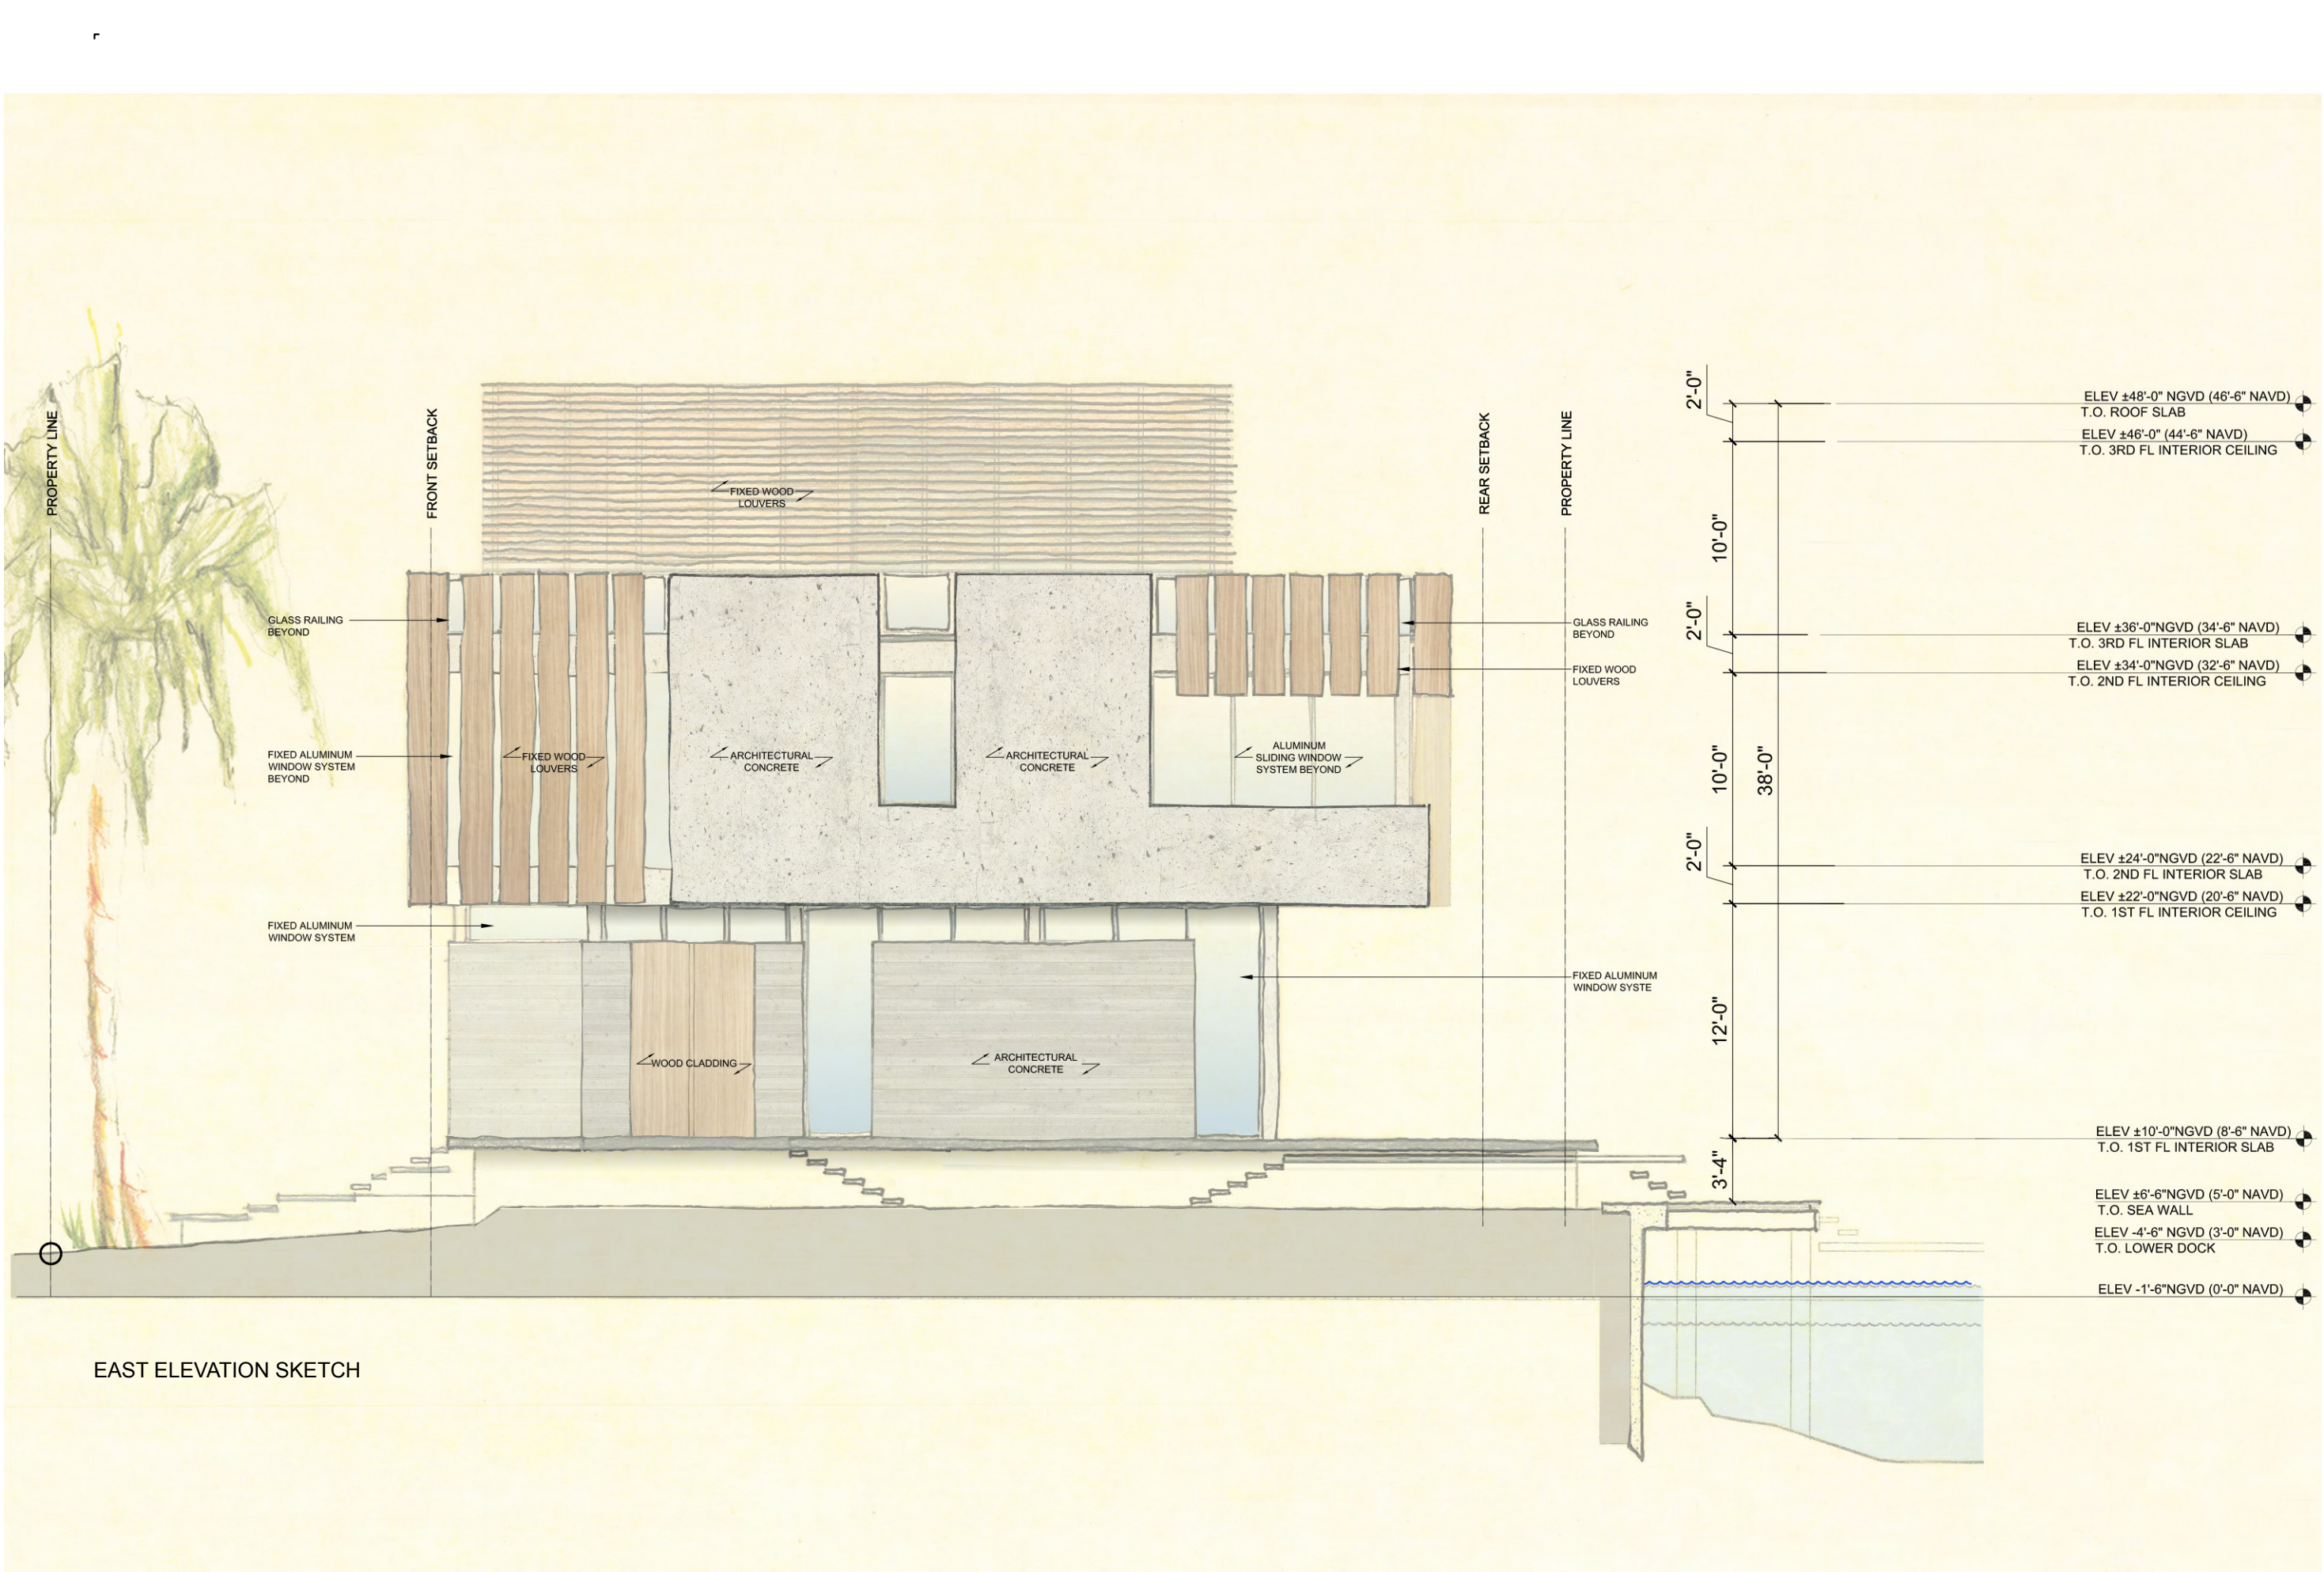



WEST ELEVATION SKETCH

RENE GONZALEZ ARCHITECT, P.A. is a professional architectural firm licensed in the State of Florida. The firm is responsible for the design and construction of the project. The firm is not responsible for the accuracy of the information provided in this document. 


RENE GONZALEZ architect
670 NE 50 TERRACE F 305.762.8883 MIAMI, FLORIDA 33137
T: 305.762.8883 F: 305.762.8883
WWW.RENEGONZALEZARCHITECT.COM
AA # 0003351
AR # 0016824

8 FARREY LANE
8 FARREY LANE
MIAMI BEACH, FLORIDA 33139

DATE: 08.12.16
SCALE: AS NOTED
REVISIONS:

ELEVATIONS

A-3.3

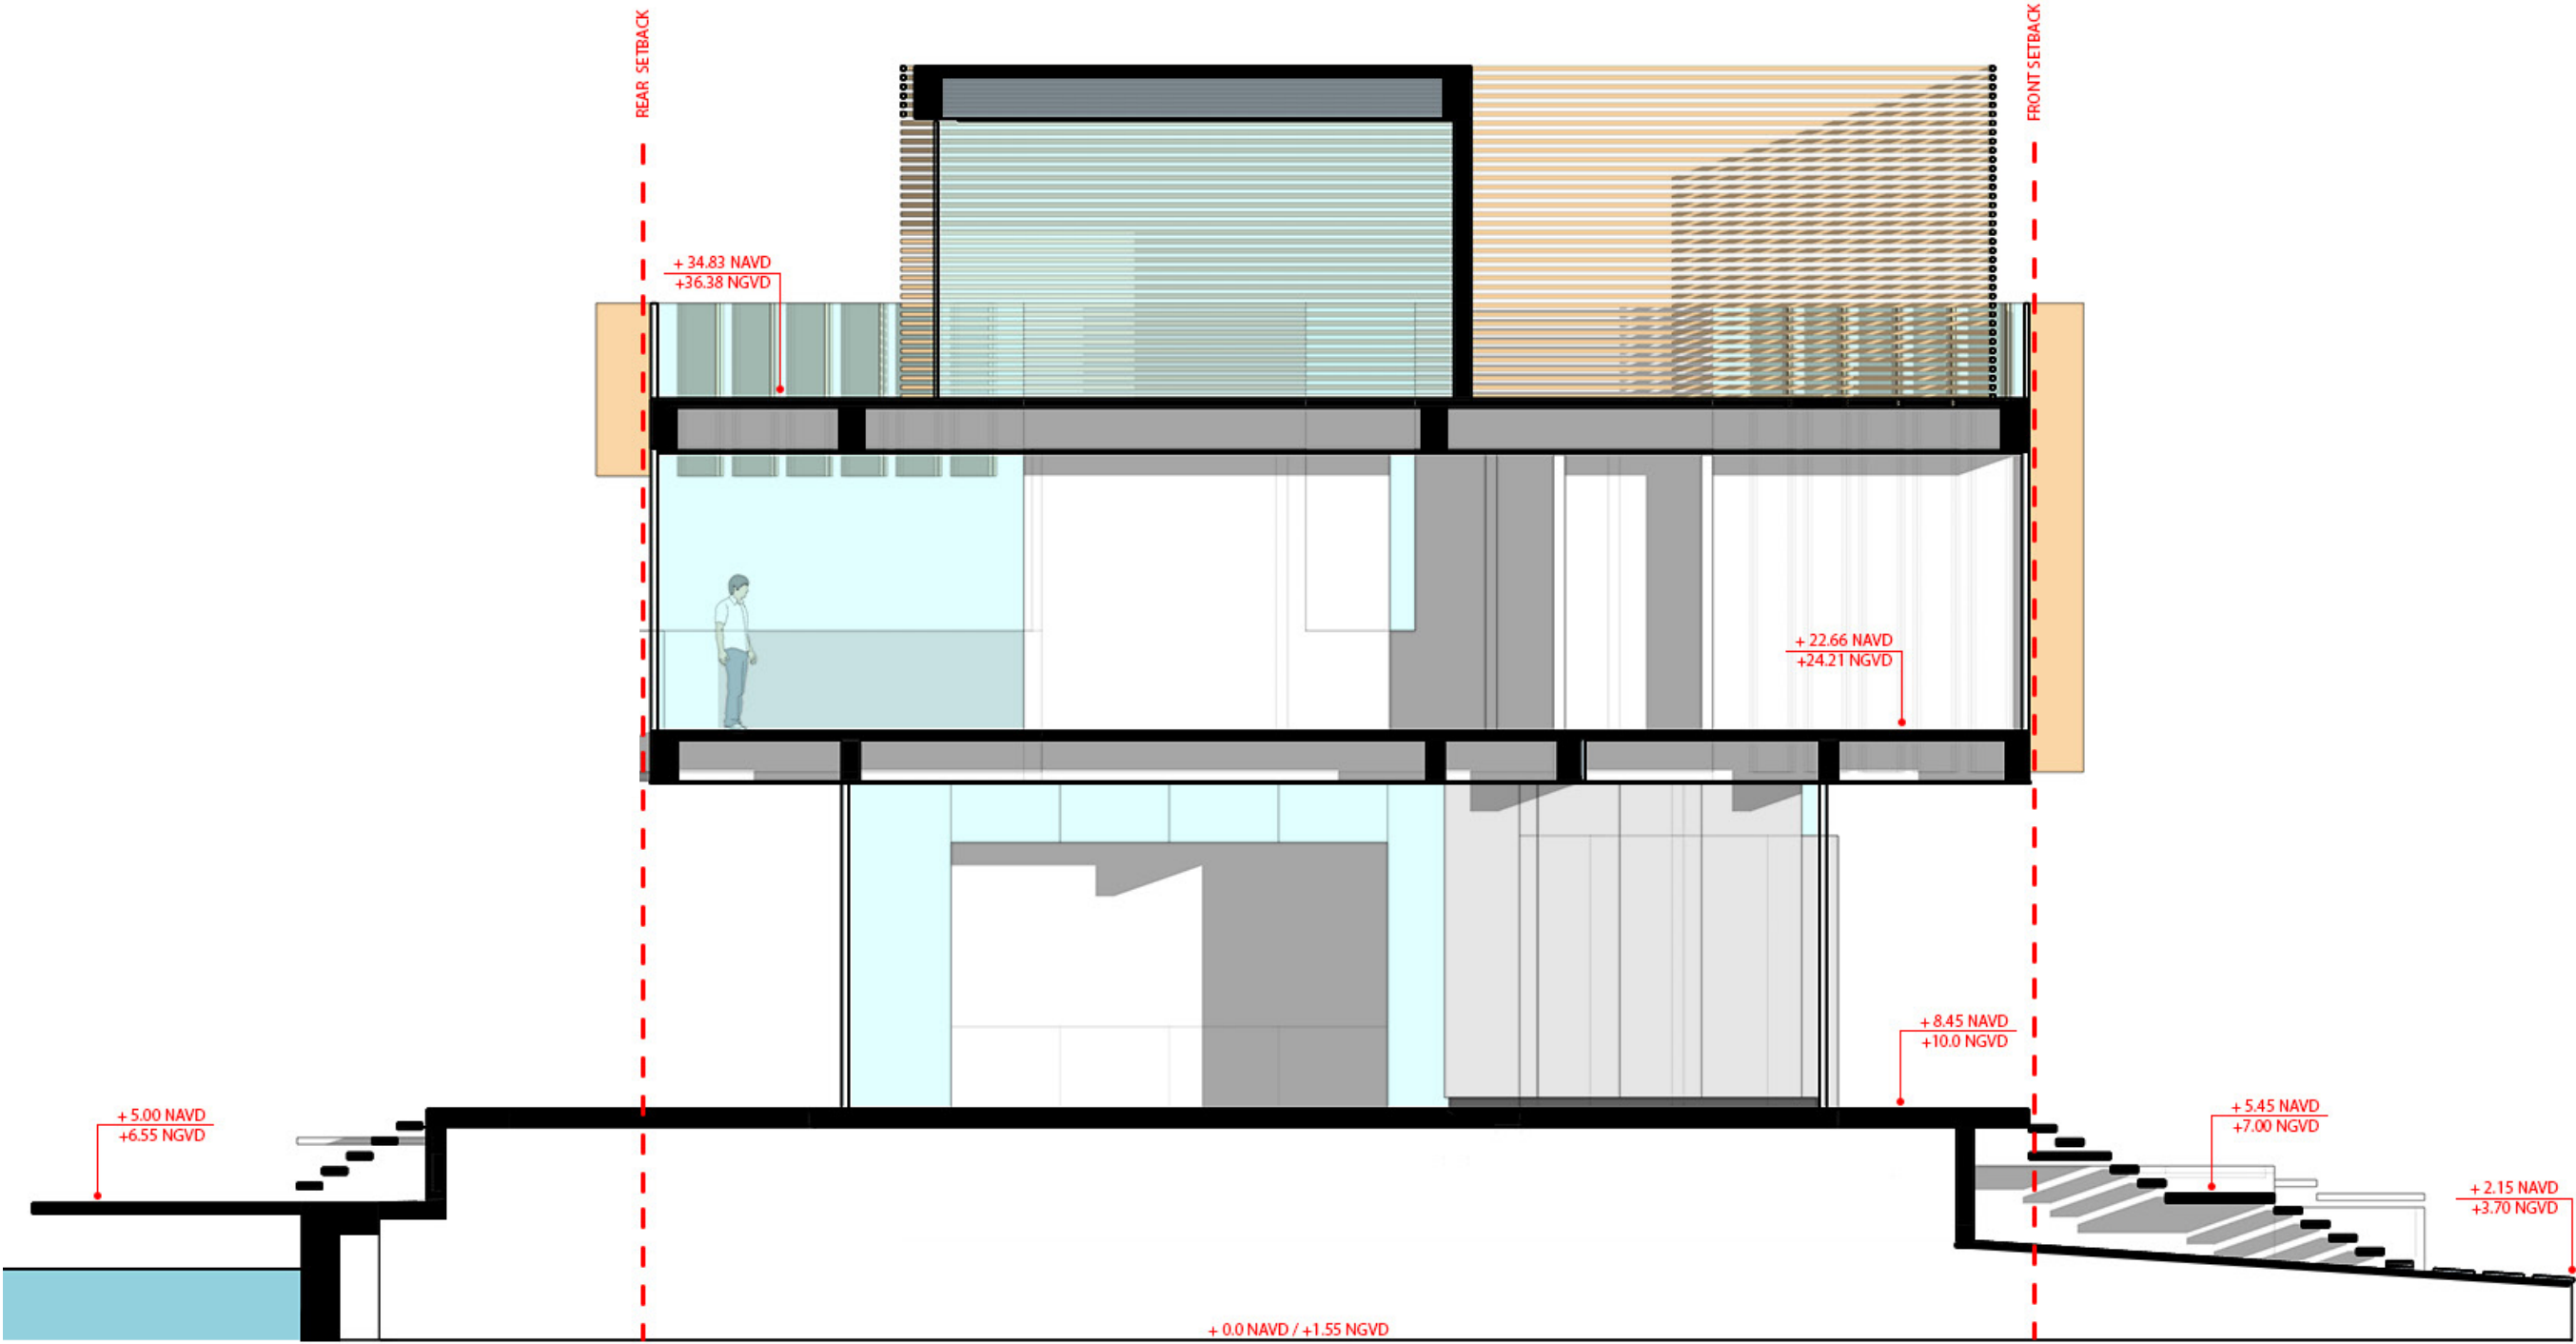

DATE: 08.12.16
SCALE: AS NOTED
REVISIONS:


SECTIONS

A-4.0

8 FARREY LANE
8 FARREY LANE
MIAMI BEACH, FLORIDA 33139

RENE GONZALEZ architect
670 NE 50 TERRACE MIAMI, FLORIDA 33137
T: 305.762.8885 F: 305.762.8883
WWW.RENEGONZALEZARCHITECT.COM
AA # 0003351
AR # 0016824

CONSENT TO PROCEED WITH THE PROJECT
I, THE ARCHITECT, HEREBY CERTIFY THAT I AM A LICENSED ARCHITECT IN THE STATE OF FLORIDA AND THAT I AM NOT PROVIDING ARCHITECTURAL SERVICES TO ANY OTHER PROJECTS THAT ARE CURRENTLY UNDER REVIEW BY THE BOARD OF ARCHITECTURE. 

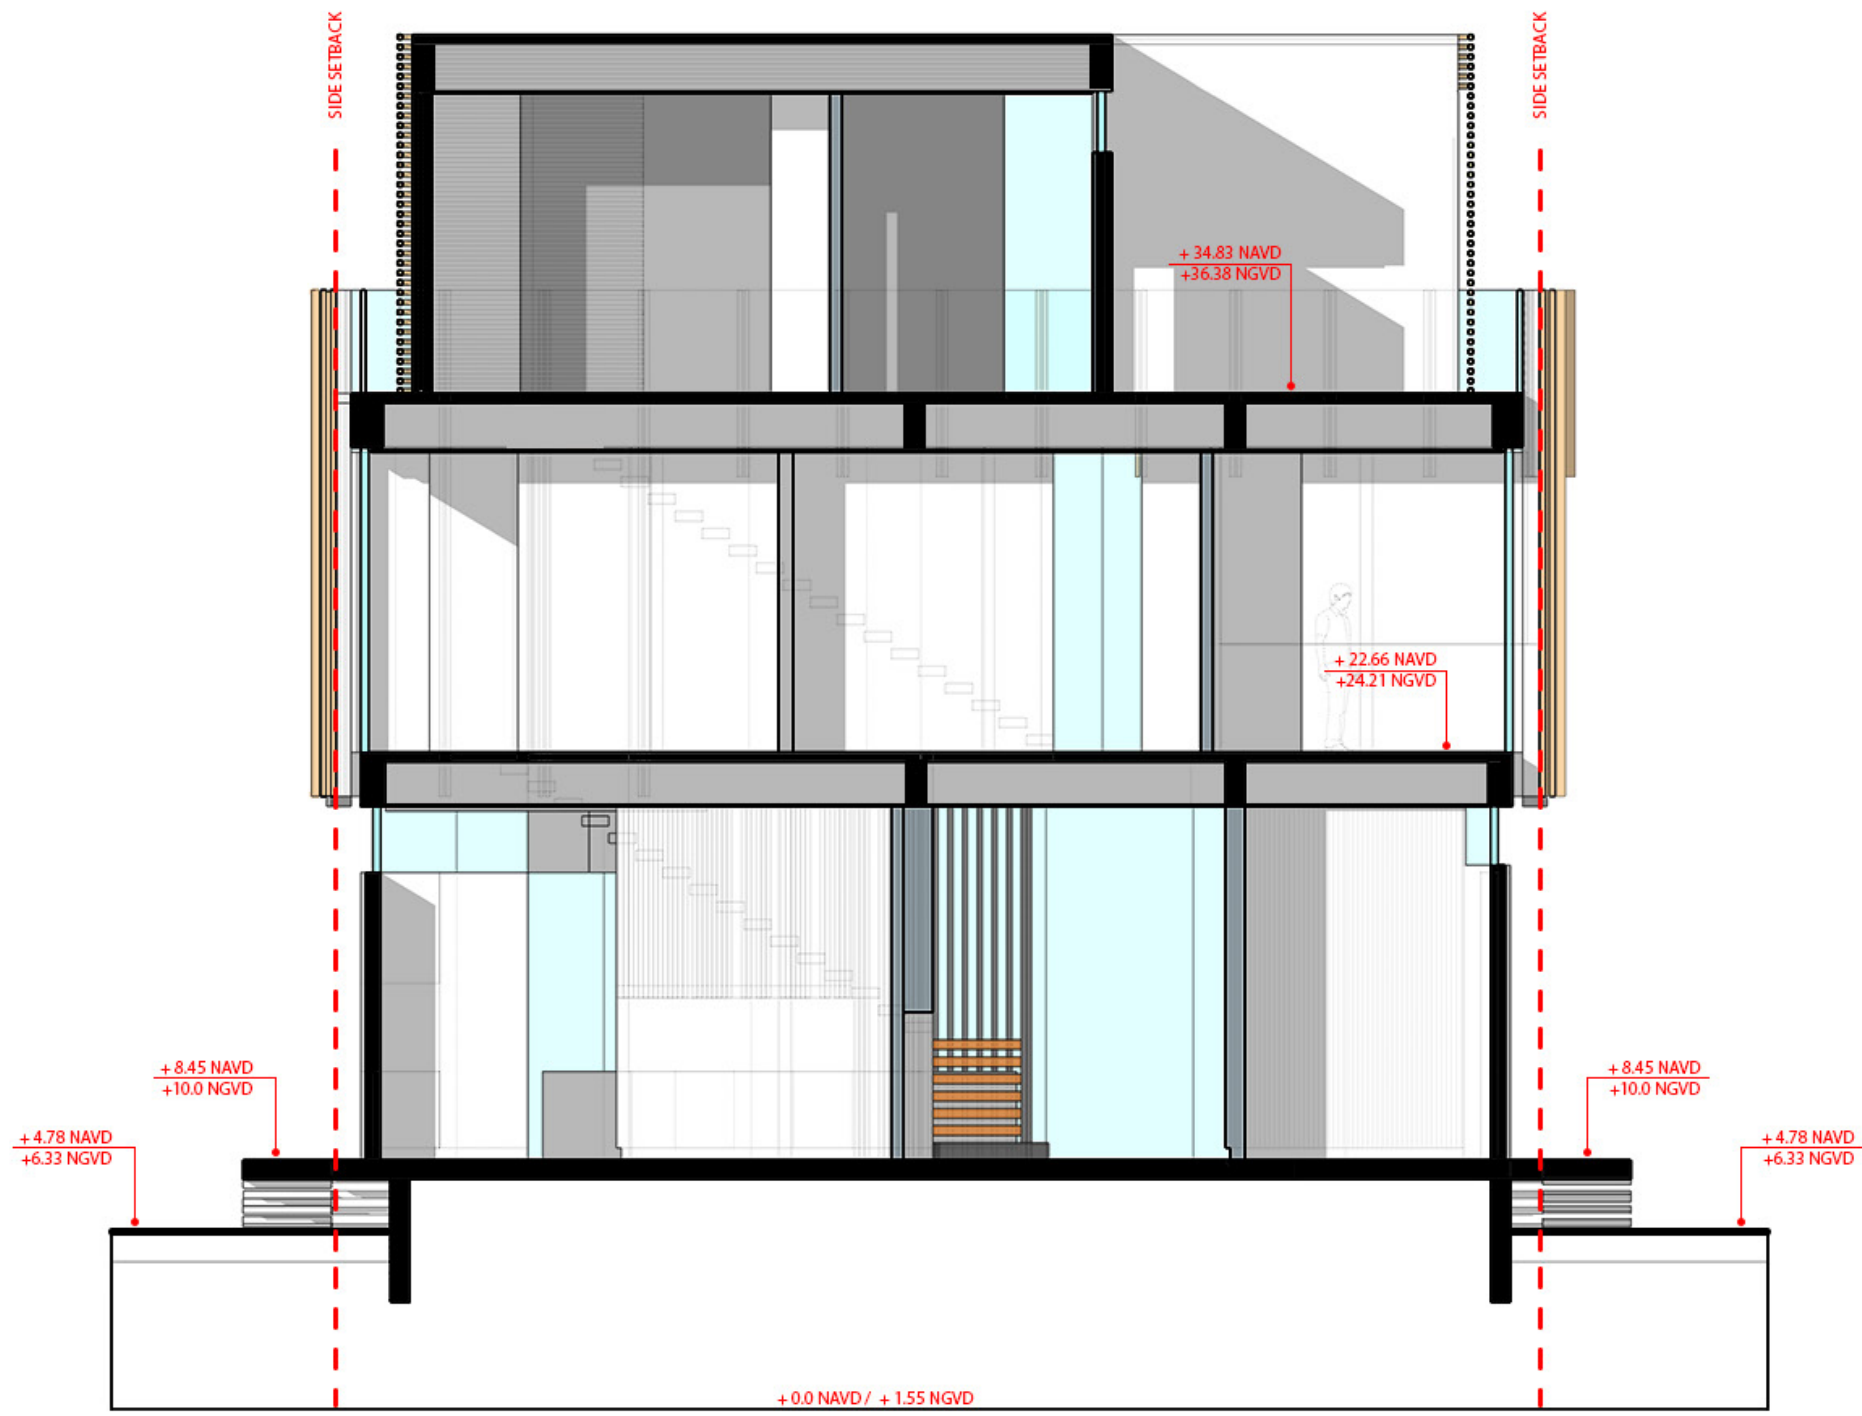

GENERAL INFORMATION: ARCHITECTURAL SECTION DRAWING. THIS DRAWING IS A REPRESENTATION OF THE PROPOSED DESIGN AND IS NOT A CONTRACT DOCUMENT. IT IS NOT TO BE USED FOR CONSTRUCTION OR FOR ANY OTHER PURPOSE. THE ARCHITECT ASSUMES NO LIABILITY FOR THE ACCURACY OF THE INFORMATION PROVIDED HEREIN. THE USER OF THIS DOCUMENT SHALL BE RESPONSIBLE FOR THE DESIGN AND EFFECTS OF THE PROJECT.


RENE GONZALEZ architect
670 NE 50 TERRACE MIAMI, FLORIDA 33137
T: 305.762.8885 F: 305.762.8883
WWW.RENEGONZALEZARCHITECT.COM
AA # 0003351
AR # 0016824

8 FARREY LANE
8 FARREY LANE
MIAMI BEACH, FLORIDA 33139

DATE: 08.12.16
SCALE: AS NOTED
REVISIONS:

SECTIONS

A-4.1

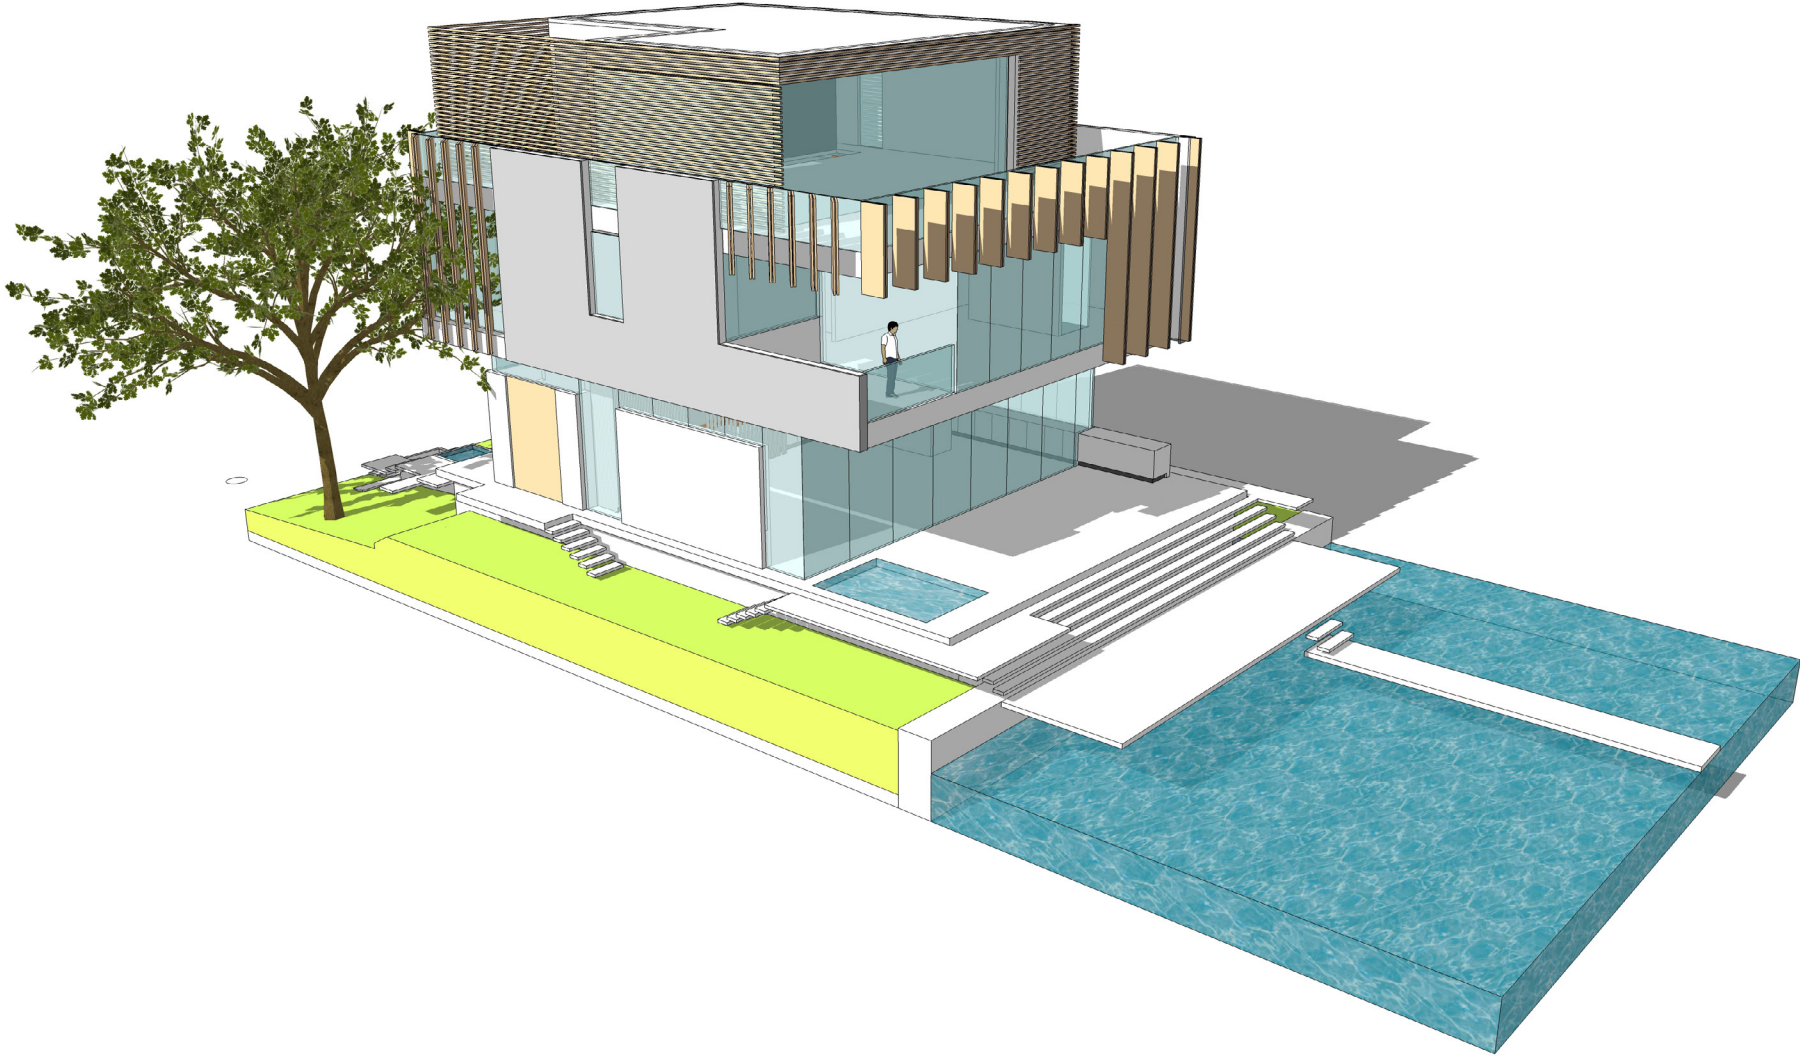

3D PERSPECTIVE OF NORTH EAST CORNER


THIS PLAN, SPECIFICATION AND OTHER DOCUMENTS
WAS PREPARED BY THE ARCHITECT FOR THE
OWNER'S USE AND IS NOT TO BE USED FOR ANY
OTHER PURPOSE WITHOUT THE ARCHITECT'S
WRITTEN CONSENT. THE ARCHITECT'S
RESPONSIBILITY IS LIMITED TO THE DESIGN
AND CONSTRUCTION OF THE BUILDING AND
ITS COMPONENTS. THE ARCHITECT DOES NOT
GUARANTEE THE ACCURACY OF THE
INFORMATION PROVIDED BY THE OWNER OR
OTHERS. THE ARCHITECT'S DESIGN IS
BASED ON THE INFORMATION PROVIDED BY
THE OWNER AND IS NOT TO BE USED FOR
ANY OTHER PURPOSE WITHOUT THE
ARCHITECT'S WRITTEN CONSENT.

RENE GONZALEZ architect
670 NE 50 TERRACE MIAMI, FLORIDA 33137
T: 305.762.8885 F: 305.762.8883
WWW.RENEGONZALEZARCHITECT.COM
AA # 0003351 AR # 0016824

8 FARREY LANE
8 FARREY LANE MIAMI BEACH, FLORIDA 33139

DATE: 08.12.16
SCALE: AS NOTED
REVISIONS:

3D PERSPECTIVES

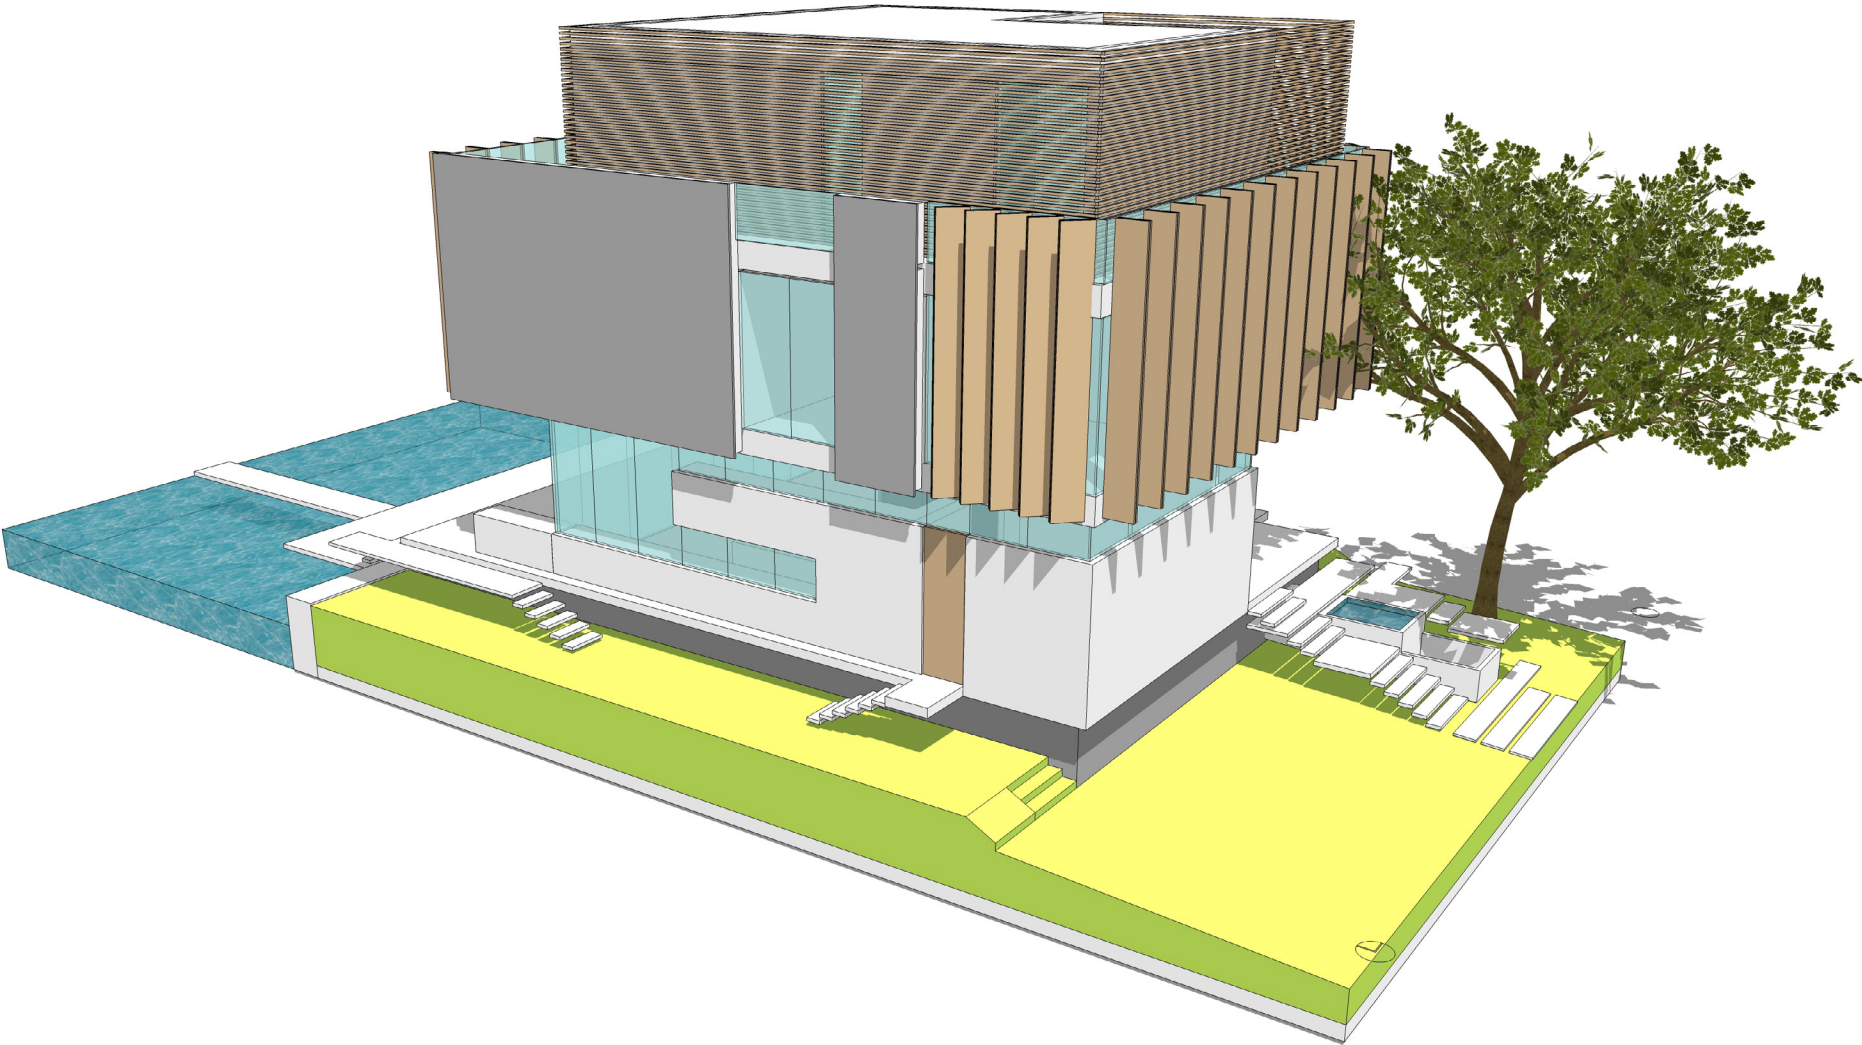

3D PERSPECTIVE OF SOUTH EAST CORNER


THIS PLAN, SPECIFICATION AND OTHER DOCUMENTS
WAS PREPARED BY THE ARCHITECT FOR THE
OWNER'S USE AND IS NOT TO BE USED FOR
ANY OTHER PROJECTS WITHOUT THE ARCHITECT'S
WRITTEN CONSENT. THE ARCHITECT'S
RESPONSIBILITY IS LIMITED TO THE DESIGN
AND CONSTRUCTION OF THE PROJECT AND
DOES NOT INCLUDE THE DESIGN OF THE
STRUCTURE OR THE DESIGN OF THE
MECHANICAL, ELECTRICAL, PLUMBING,
HEATING, VENTILATING AND AIR-CONDITIONING
SYSTEMS, OR THE DESIGN OF THE
LANDSCAPE, OR THE DESIGN OF THE
INTERIOR FINISHES, OR THE DESIGN OF THE
FURNITURE, FIXTURES AND EQUIPMENT.
THE ARCHITECT'S RESPONSIBILITY IS NOT TO
BE USED FOR ANY OTHER PROJECTS WITHOUT
THE ARCHITECT'S WRITTEN CONSENT.

RENE GONZALEZ architect
670 NE 50 TERRACE MIAMI, FLORIDA 33137
T: 305.762.8885 F: 305.762.8883
WWW.RENEGONZALEZARCHITECT.COM
AA # 0003351 AR # 0016824

8 FARREY LANE
8 FARREY LANE
MIAMI BEACH, FLORIDA 33139

DATE: 08.12.16
SCALE: AS NOTED
REVISIONS:

3D PERSPECTIVES

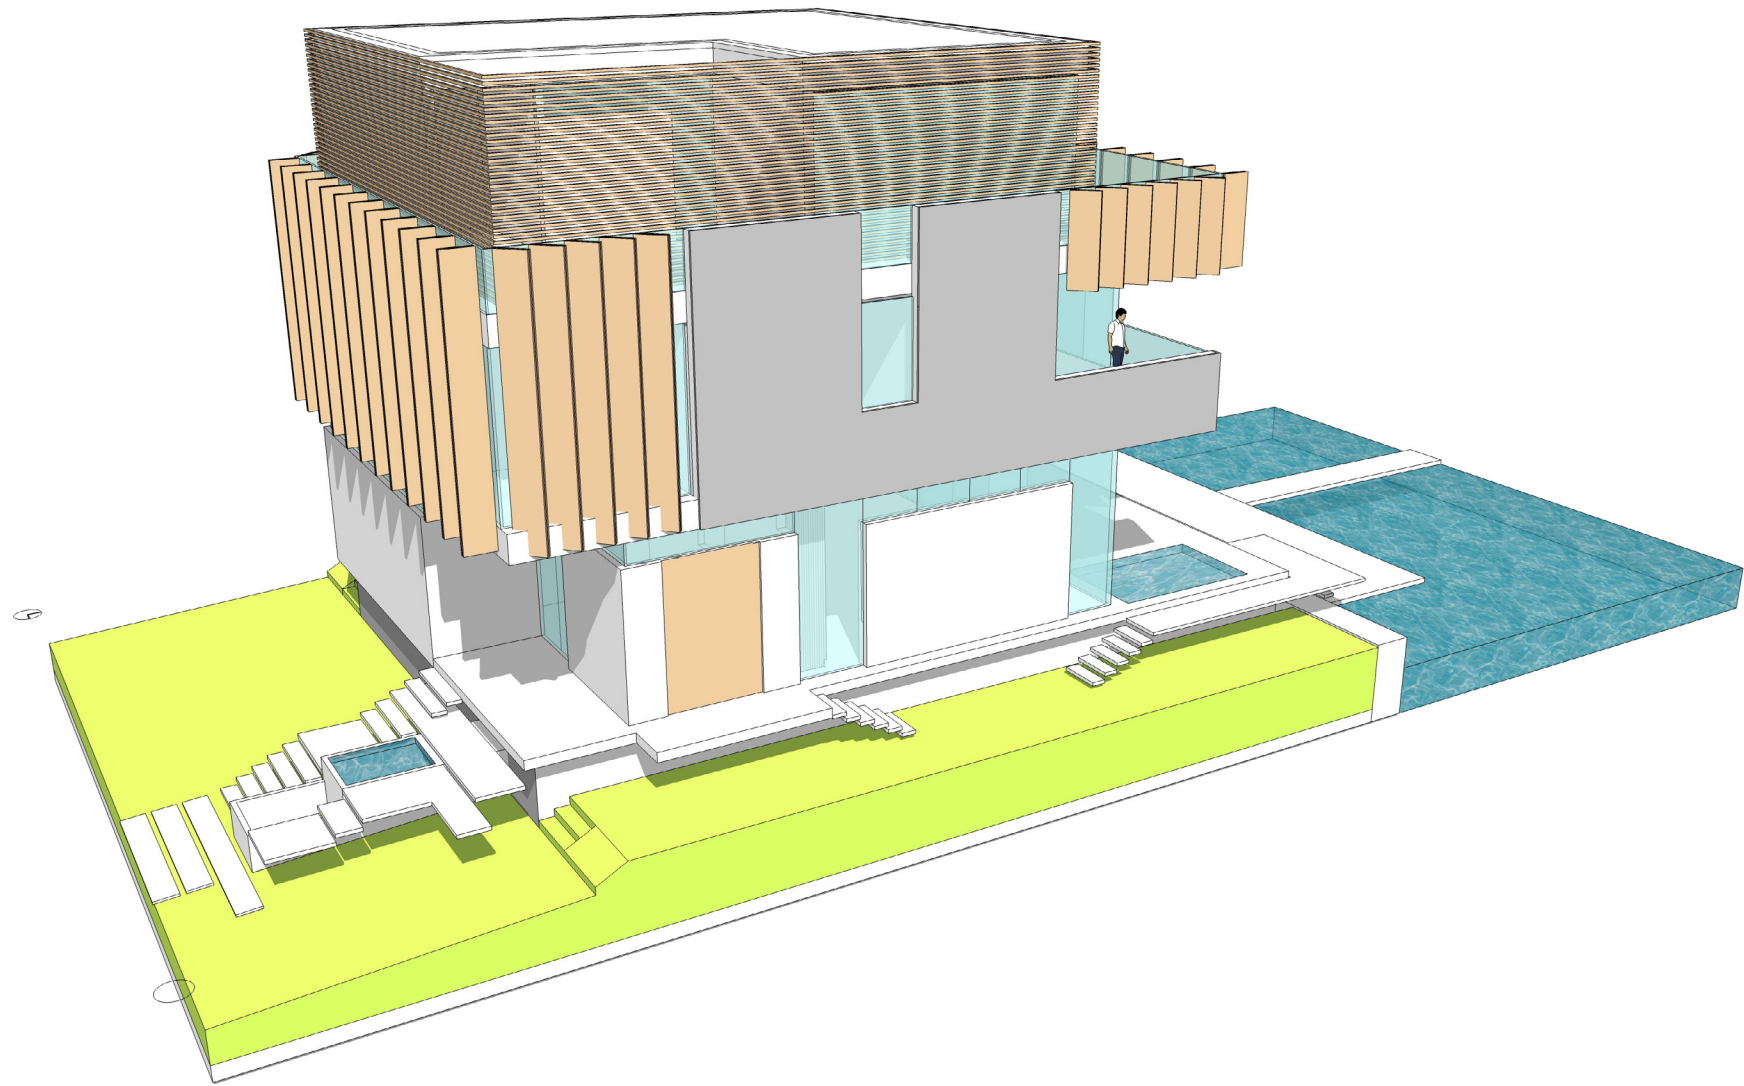

3D PERSPECTIVE OF SOUTH EAST CORNER

© 2016 RENE GONZALEZ ARCHITECT. ALL RIGHTS RESERVED. THIS DOCUMENT IS THE PROPERTY OF RENE GONZALEZ ARCHITECT AND IS NOT TO BE REPRODUCED OR TRANSMITTED IN ANY FORM OR BY ANY MEANS, ELECTRONIC OR MECHANICAL, INCLUDING PHOTOCOPYING, RECORDING, OR BY ANY INFORMATION STORAGE AND RETRIEVAL SYSTEM, WITHOUT THE WRITTEN PERMISSION OF RENE GONZALEZ ARCHITECT. THE DESIGN, CONSTRUCTION, AND MAINTENANCE OF THE BUILDING ARE THE RESPONSIBILITY OF THE ARCHITECT AND NOT THE CLIENT. THE CLIENT IS RESPONSIBLE FOR OBTAINING ALL NECESSARY PERMITS AND APPROVALS FROM THE APPROPRIATE AUTHORITIES. THE ARCHITECT DOES NOT WARRANT OR GUARANTEE THE ACCURACY OR COMPLETENESS OF THE INFORMATION PROVIDED HEREIN. THE ARCHITECT ACCEPTS NO LIABILITY FOR ANY DAMAGES, INCLUDING CONSEQUENTIAL DAMAGES, ARISING OUT OF OR IN CONNECTION WITH THE USE OF THIS DOCUMENT.

RENE GONZALEZ architect
670 NE 50 TERRACE MIAMI, FLORIDA 33137
T: 305.762.8885 F: 305.762.8883
WWW.RENEGONZALEZARCHITECT.COM
AA # 0003351
AR # 0016824

8 FARREY LANE
8 FARREY LANE
MIAMI BEACH, FLORIDA 33139

DATE: 08.12.16
SCALE: AS NOTED
REVISIONS:

3D PERSPECTIVES




ALUMINUM FIXED AND SLIDING GLASS SYSTEM



GLASS RAILING SYSTEM



ARCHITECTURAL CONCRETE

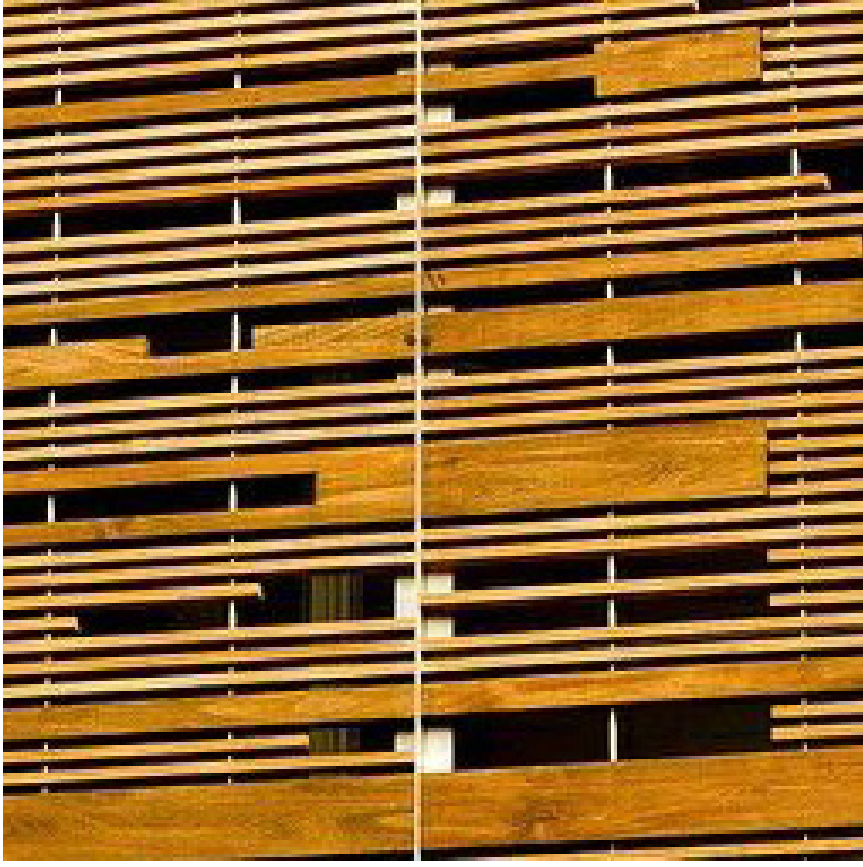

HORIZONTAL FIXED WOOD SCREENS



VERTICAL FIXED WOOD SCREENS

RENE GONZALEZ ARCHITECT, INC. IS A PROFESSIONAL ARCHITECTURAL FIRM LICENSED IN THE STATE OF FLORIDA. THE FIRM'S OFFICE IS LOCATED AT 670 NE 50 TERRACE, SUITE 305, MIAMI, FLORIDA 33137. THE FIRM'S PHONE NUMBER IS (305) 762-2883. THE FIRM'S FAX NUMBER IS (305) 762-2883. THE FIRM'S WEBSITE IS WWW.RENEGONZALEZARCHITECT.COM. THE FIRM'S LICENSE NUMBER IS 0003351. THE FIRM'S ARCHITECTURAL PROFESSIONAL SEAL NUMBER IS 0016824.

RENE GONZALEZ architect
670 NE 50 TERRACE SUITE 305 MIAMI, FLORIDA 33137
T: 305.762.2883 F: 305.762.2883
WWW.RENEGONZALEZARCHITECT.COM
AA # 0003351 AR # 0016824

8 FARREY LANE
8 FARREY LANE MIAMI BEACH, FLORIDA 33139

DATE: 08.12.16
SCALE: AS NOTED
REVISIONS:

MATERIAL IMAGES



CONTEXTUAL ELEVATION SKETCH AT SOUTH

THESE PLANS, SPECIFICATIONS AND OTHER DOCUMENTS ARE PREPARED BY THE ARCHITECT FOR THE CLIENT'S USE AND ARE NOT TO BE USED FOR ANY OTHER PURPOSE. THE ARCHITECT ASSUMES NO LIABILITY FOR ANY DAMAGE OR INJURY TO PERSONS OR PROPERTY, OR FOR ANY LOSS OF PROFITS, ARISING FROM THE USE OF THESE PLANS, SPECIFICATIONS AND OTHER DOCUMENTS. THE ARCHITECT'S RESPONSIBILITY IS LIMITED TO THE DESIGN OF THE BUILDING AND ITS STRUCTURAL INTEGRITY. THE ARCHITECT DOES NOT WARRANT THE ACCURACY OF ANY INFORMATION PROVIDED BY THE CLIENT OR ANY OTHER SOURCE. THE ARCHITECT'S DESIGN IS BASED ON THE INFORMATION PROVIDED BY THE CLIENT AND IS NOT TO BE USED FOR ANY OTHER PURPOSE. THE ARCHITECT'S DESIGN IS NOT TO BE USED FOR ANY OTHER PURPOSE. THE ARCHITECT'S DESIGN IS NOT TO BE USED FOR ANY OTHER PURPOSE.

RENE GONZALEZ architect
670 NE 50 TERRACE MIAMI, FLORIDA 33137
T: 305.762.5885 F: 305.762.5883
WWW.RENEGONZALEZARCHITECT.COM
AA # 0003351 AR # 0016824

8 FARREY LANE
8 FARREY LANE MIAMI BEACH, FLORIDA 33139

DATE: 08.12.16
SCALE: AS NOTED
REVISIONS:

CONTEXTUAL
ELEVATIONS

A-7.0



A-7.1