

JF SOUTH BEACH RESIDENCE

1060 W 47TH STREET. MIAMI BEACH, FL 33140



LIST OF DRAWINGS:

COVER SHEET

ARCHITECTURAL

AS001	SURVEY	Z002	ZONING DIAGRAMS	A200	NORTH AND EAST ELEVATIONS
AS002	TREE SURVEY	Z003	ZONING DIAGRAMS	A200.A	NORTH AND EAST ELEVATIONS - WITH SCREENS
A001	LOCATION MAP	Z004	ZONING DIAGRAMS	A201	SOUTH AND WEST ELEVATIONS
A002	IMAGES LOCATION MAP	D100	ROOF DEMOLITION PLAN	A201.A	SOUTH AND WEST ELEVATIONS - WITH SCREENS
A003	IMAGES - CONTEXT	D101	GROUND FLOOR DEMOLITION PLAN	A202	RENDERED ELEVATIONS
A004	IMAGES - SURROUNDING PROPERTIES	D102	SECOND FLOOR DEMOLITION PLAN	A202.A	RENDERED ELEVATIONS - WITH SCREENS
A005	IMAGES - SURROUNDING PROPERTIES	D103	EXISTING ELEVATIONS	A203	CONTEXTUAL ELEVATIONS
A006	IMAGES - SURROUNDING PROPERTIES	D104	EXISTING ELEVATIONS	A203.A	CONTEXTUAL ELEVATIONS - WITH SCREENS
A007	IMAGES - EXISTING CONDITIONS	A014	PROPOSED RENDERINGS	A300	SECTIONS A,B
A008	IMAGES - EXISTING CONDITIONS	A014.A	PROPOSED RENDERINGS - WITH SCREENS	A300.A	SECTIONS A,B - WITH SCREENS
A009	IMAGES - EXISTING CONDITIONS	A015	CONTEXTUAL RENDERING	A301	SECTIONS C,D
A010	IMAGES - EXISTING CONDITIONS	A016	AXONOMETRIC	A301.A	SECTIONS C,D - WITH SCREENS
A011	ORIGINAL MICROFILM	AS100	CONTEXTUAL SITE PLAN	A302	SECTION E
A012	ORIGINAL MICROFILM	AS101	SITE/ROOF PLAN	A302.A	SECTION E - WITH SCREENS
A013	ORIGINAL MICROFILM	A101	GROUND FLOOR PLAN	L100	PROPOSED LANDSCAPE PLAN
Z001	ZONING DATA AND DIAGRAMS	A102	SECOND FLOOR PLAN	L101	TREE DISPOSITION PLAN
				A017	VARIANCES



LOCATION MAP

N.T.S.

FOLIO NUMBER: 02-3222-014-1500

PROJECT LEGAL DESCRIPTION

1060 W 47TH STREET, MIAMI BEACH FL 33140
LOT 6, BLOCK 15, NAUTILUS ADDITION OF MIAMI BEACH BAY SHORE CO., ACCORDING
TO THE PLAT THEREOF AS RECORDED IN PLAT BOOK 8, PAGE 130, OF PUBLIC
RECORDS OF MIAMI-DADE COUNTY, FLORIDA.

Revisions

No.	Description	Date

SUBMITTAL:

DESIGN REVIEW BOARD


FINAL SUBMITTAL

DATE:

08.31.2016


CHISHOLM

RE Chisholm Architects, Inc. Architects - Planners - Interior
Designers
4921 SW 74th Crt. Miami, FL 33155 P.305.661.2070
F.305.661.6090
License No. aac 001962 www.chisholmarchitects.com

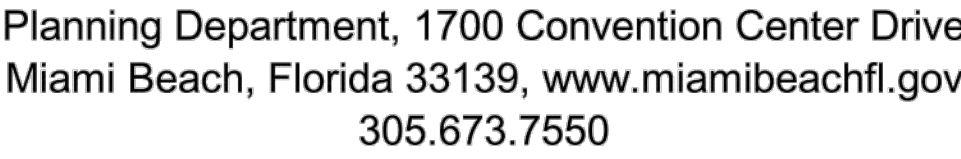


ITEM #	Zoning Information			
1	Address:	1060 w 47th St. Miami Beach, Fl. 33140		
2	Folio number(s):	02-3222-014-1500		
3	Board and file numbers :	N/A		
4	Year built:	1929	Zoning District:	RS-4
5	Based Flood Elevation:	8'	Grade value in NGVD:	3.75' NGVD
6	Adjusted grade (Flood+Grade/2):	6.375' NGVD	Free board:	1'
7	Lot Area:	8,127.50		
8	Lot width:	70'	Lot Depth:	125'
9	Max Lot Coverage SF and %:	2,438.25 (30%)	Proposed Lot Coverage SF and %:	2,438.25 (30%)
10	Existing Lot Coverage SF and %:	2,639 (32.5%)	Lot coverage deducted (garage-storage) SF:	
11	Front Yard Open Space SF and %:	1,010 (75%)	Rear Yard Open Space SF and %:	2,246 (66%)
12	Max Unit Size SF and %:	4,063.75 (50%)	Proposed Unit Size SF and %:	3,792.83 (46%)
13	Existing First Floor Unit Size:	2437.83 SF	Proposed First Floor Unit Size:	2437.83 SF
14	Existing Second Floor Unit Size	400 SF	Proposed Second Floor volumetric Unit Size SF and % (Note: to exceed 70% of the first floor of the main home require DRB Approval)	1,355 (70%)
15			Proposed Second Floor Unit Size SF and % :	1,355 (70%)
16			Proposed Roof Deck Area SF and % (Note: Maximum is 25% of the enclosed floor area immediately below):	N/A

		Required	Existing	Proposed	Deficiencies
17	Height:	24' FLAT ROOF	2 STORIES	24'	
18	Setbacks:				
19	Front First level:	30'	15.39'	30'	
20	Front Second level:	30'	20'	30'	
21	Side (SE):	10'	11.43'	10'	
22	Side 2 or (NW):	10'	13.49'	10'	
23	Rear:	20'	57.17'	49.6'	
	Accessory Structure Side 1:	7.5'	5.5'	5.5'	
24	Accessory Structure Side 2 or (facing street) :	N/A	N/A	N/A	
25	Accessory Structure Rear:	7.5'	5.5'	5.5'	
26	Sum of Side yard :	20'	24.92'	20'	
27	Located within a Local Historic District?		No		
28	Designated as an individual Historic Single Family Residence Site?				
29	Determined to be Architecturally Significant?		Yes		

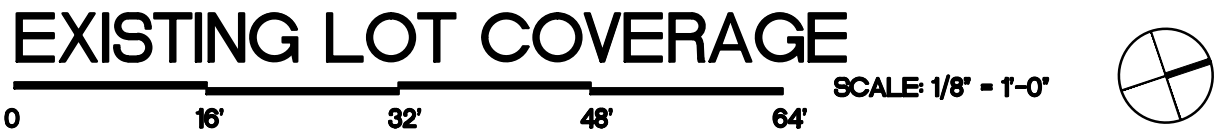

EXISTING LOT COVERAGE	
PRINCIPAL BLDG.	1,767 SF(21.7%)
ACCESSORY BLDG.	511.83 SF(6%)
TOTAL:	2,278.83 (28%)

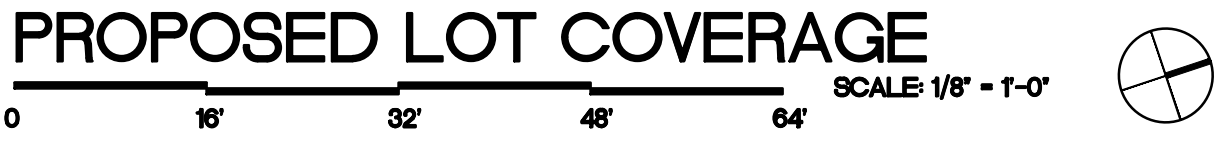

PROPOSED LOT COVERAGE	
PRINCIPAL BLDG.	1,926 SF(23.7%)
ACCESSORY BLDG.	511.83 SF(6%)
TOTAL:	2437.83 (29.7%)

CHISHOLM		
Architects-Planners-Interior Designers 4921 SW 74th Ct., Miami, FL 33155 305.661.2070 F305.661.6090 www.chisholmarchitects.com RE Chisholm Architects, Inc. aac001962		
Project Name:		
JF SOUTH BEACH RESIDENCE		
1060 W 47 ST. MIAMI BEACH, FL		
UNWRITTEN DIMENSIONS ON THIS DRAWING SHALL OVERRIDE PRECEDENCE OVER SCALED DIMENSIONS. CONTRACTOR SHALL VERIFY AND BE RESPONSIBLE FOR ALL DIMENSIONS AND CONDITIONS ON THE JOB AND THIS OFFICE MUST BE NOTIFIED IF ANY VARIATION FROM THE DIMENSIONS.		
Revisions		
No.	Description	Date
ARCHITECT		
ROBERT E. CHISHOLM, FAIA A R O O 7 4 4 2		
CONSULTANTS		
Project No. <u>1816</u>		
Scale: <u>1/8"=1'-0"</u>		
Date: <u>08/31/2016</u>		
Drawn: <u>JB</u>		
Checked: <u>MP</u>		
Submittal: <u>DRB</u>		
Cad File: <u>Z001</u>		
Drawing Title:		
ZONING DIAGRAMS		
Sheet No. <u>Z001</u>		

Project Name:

F SOUTH BEACH RESIDENCE

1060 W 47 ST.
MIAMI BEACH, FL

EN DIMENSIONS ON THIS DRAWING SHALL
PRECEDENCE OVER SCALED DIMENSIONS.
RATOR SHALL VERIFY AND BE RESPONSIB-
FOR ALL DIMENSIONS AND CONDITIONS ON
OB AND THIS OFFICE MUST BE NOTIFIED
BY VARIATION FROM THE DIMENSIONS.

visions

[illegible]

ARCHITECT

BERT E. CHISHOLM, FAIA
A R 0 0 0 7 4 4 2

RESULTS

Project No. 1816

ale: 1/8" = 1'-0"

te: 08/31/2016

awn: JB


Checked: MP

Submittal: DRB

d File: 2002

Drawing Title:

ZONING DIAGRAMS

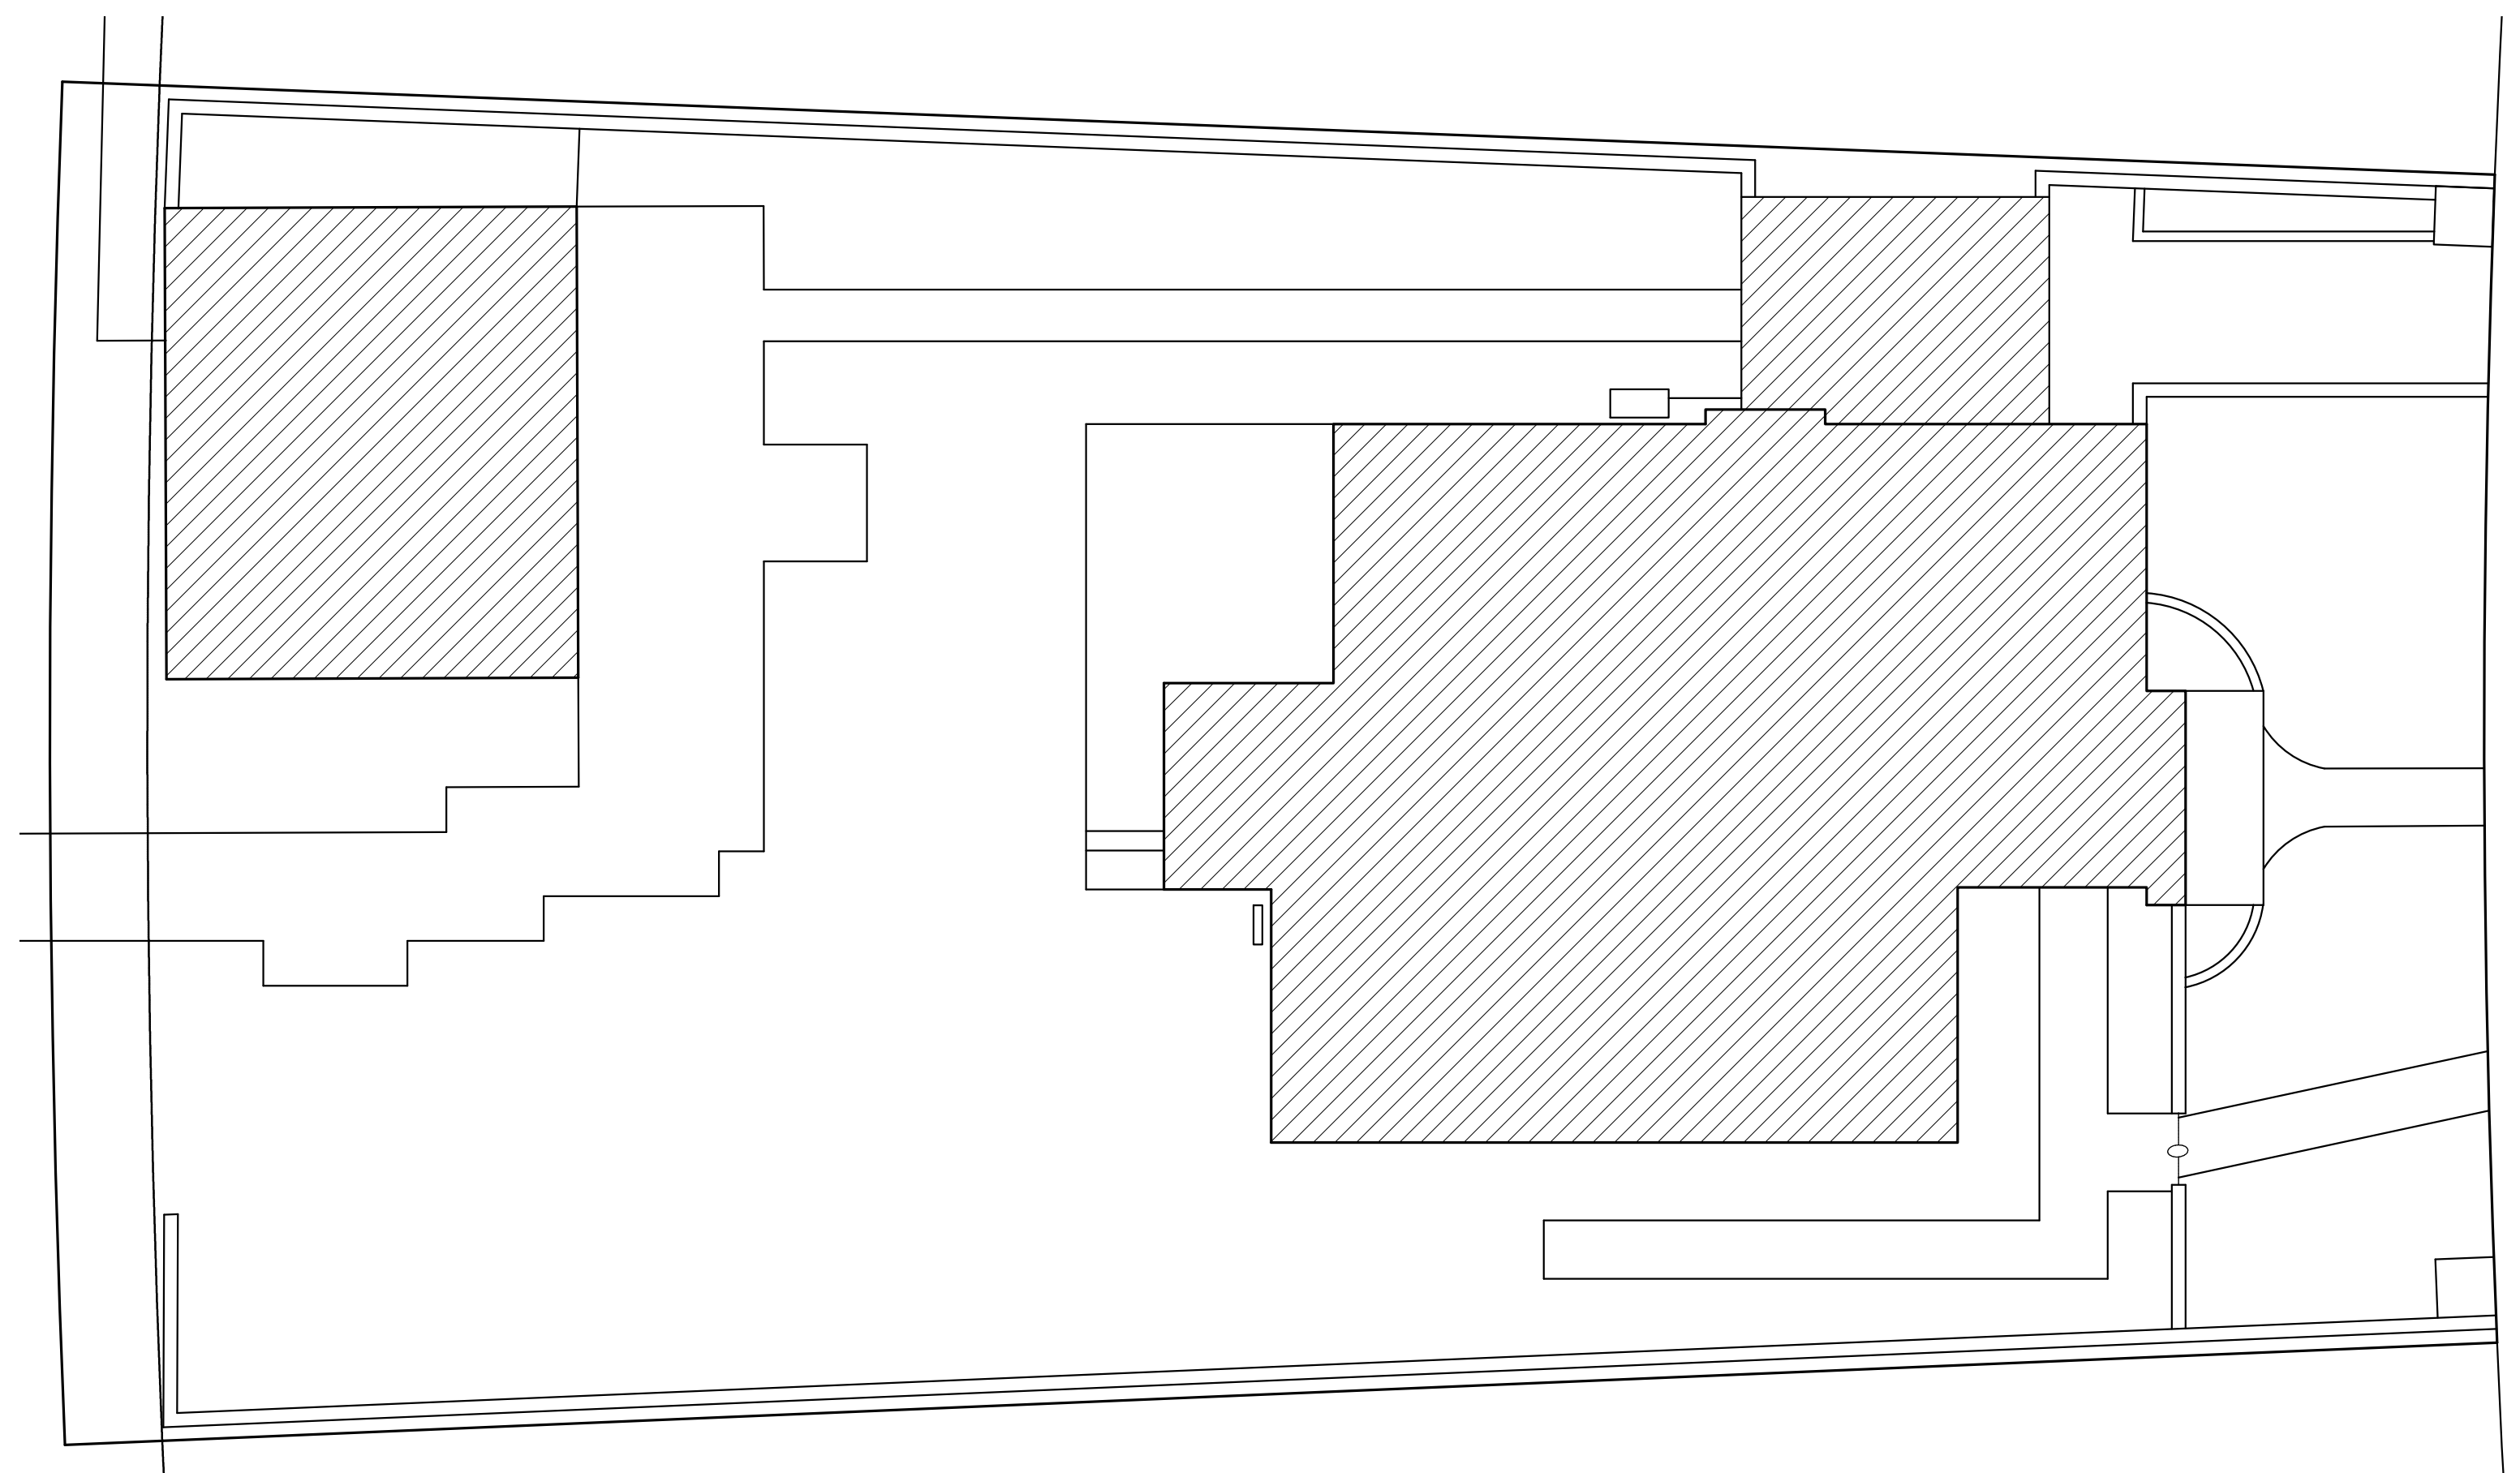
Sheet No. **Z002**

EXISTING GROUND LEVEL UNIT SIZE



EXISTING UNIT SIZE

EXISTING GROUND FLOOR
2,097.83 SF

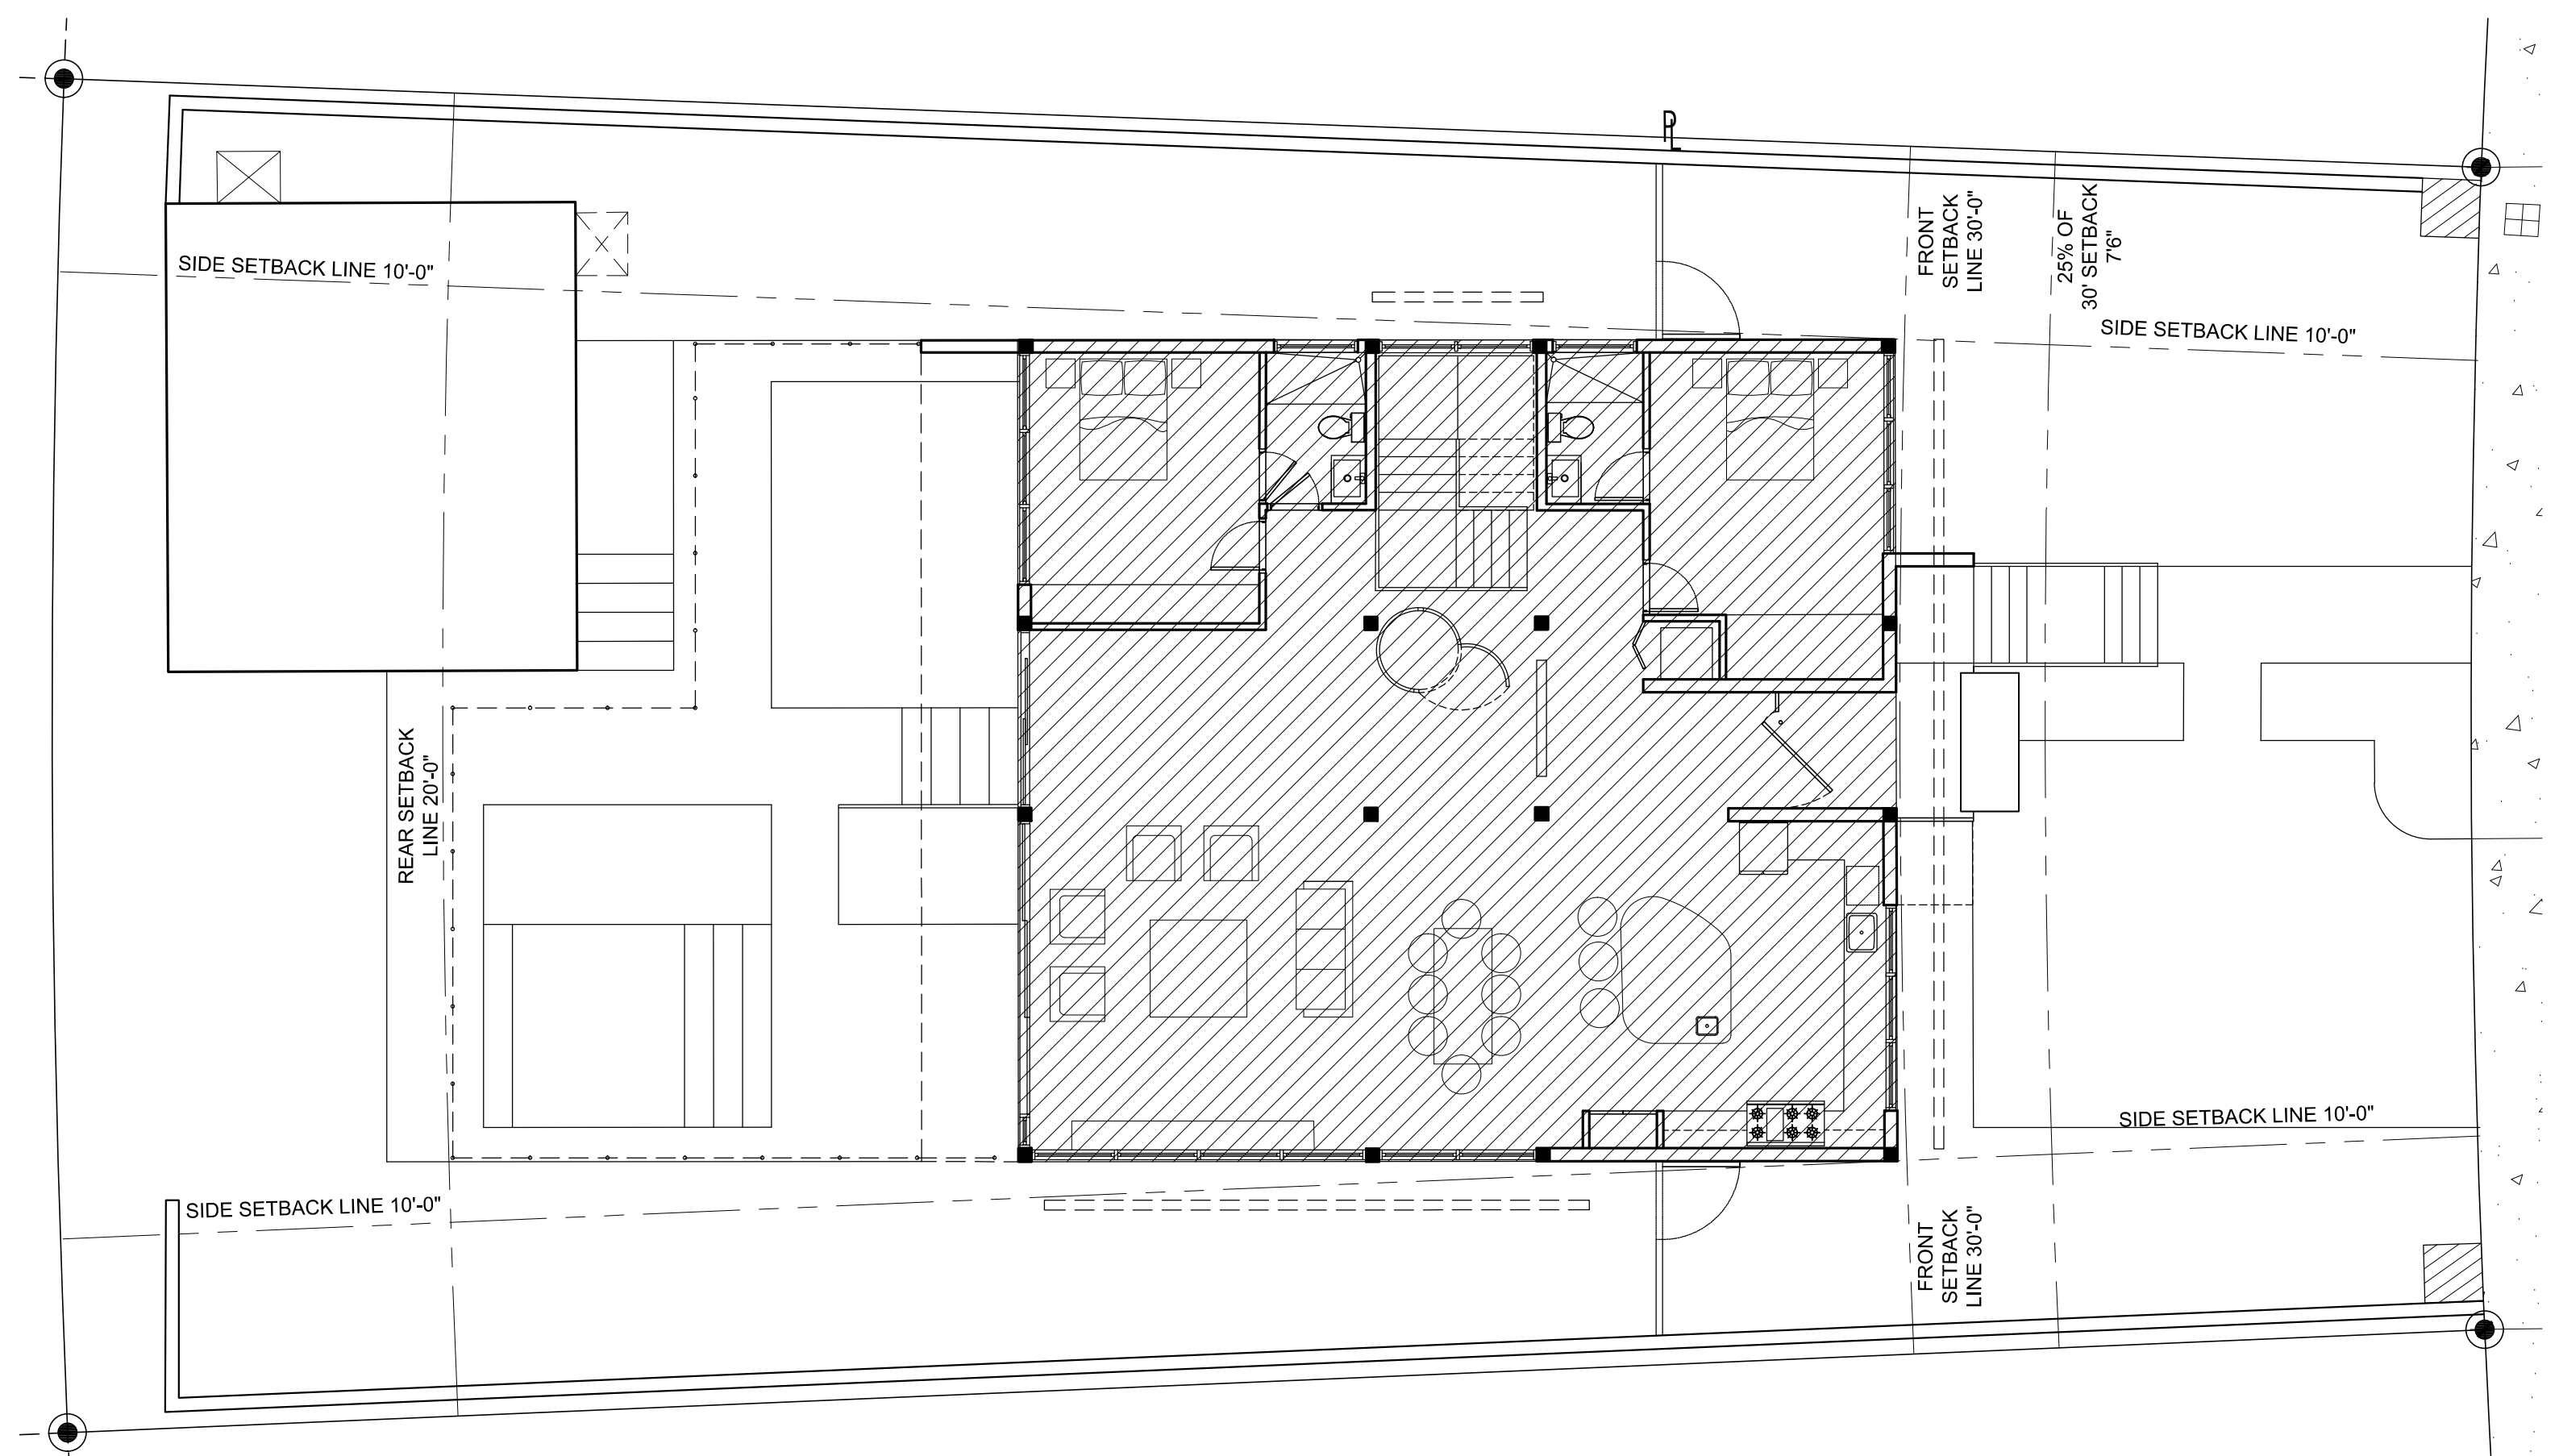

PROPOSED GROUND LEVEL UNIT SIZE

**PROPOSED UNIT SIZE**

PROPOSED GROUND FLOOR
1,926 SF

F SOUTH BEACH RESIDENCE

1060 W 47 ST.
MIAMI BEACH, FL

EN DIMENSIONS ON THIS DRAWING SHALL
PRECEDENCE OVER SCALED DIMENSIONS.
FACTOR SHALL VERIFY AND BE RESPONSIB-
FOR ALL DIMENSIONS AND CONDITIONS ON
JOB AND THIS OFFICE MUST BE NOTIFIED
BY VARIATION FROM THE DIMENSIONS.

visions

[illegible]

ARCHITECT

BERT E. CHISHOLM, FAIA
A R 0 0 0 7 4 4 2

RESULTS

Project No. 1816

ale: $1/8" = 1' - 0"$

te: 08/31/2016

awn: JB


Checked: MP

Submittal: DRB

d File: 2003

Drawing Title:

ZONING DIAGRAMS

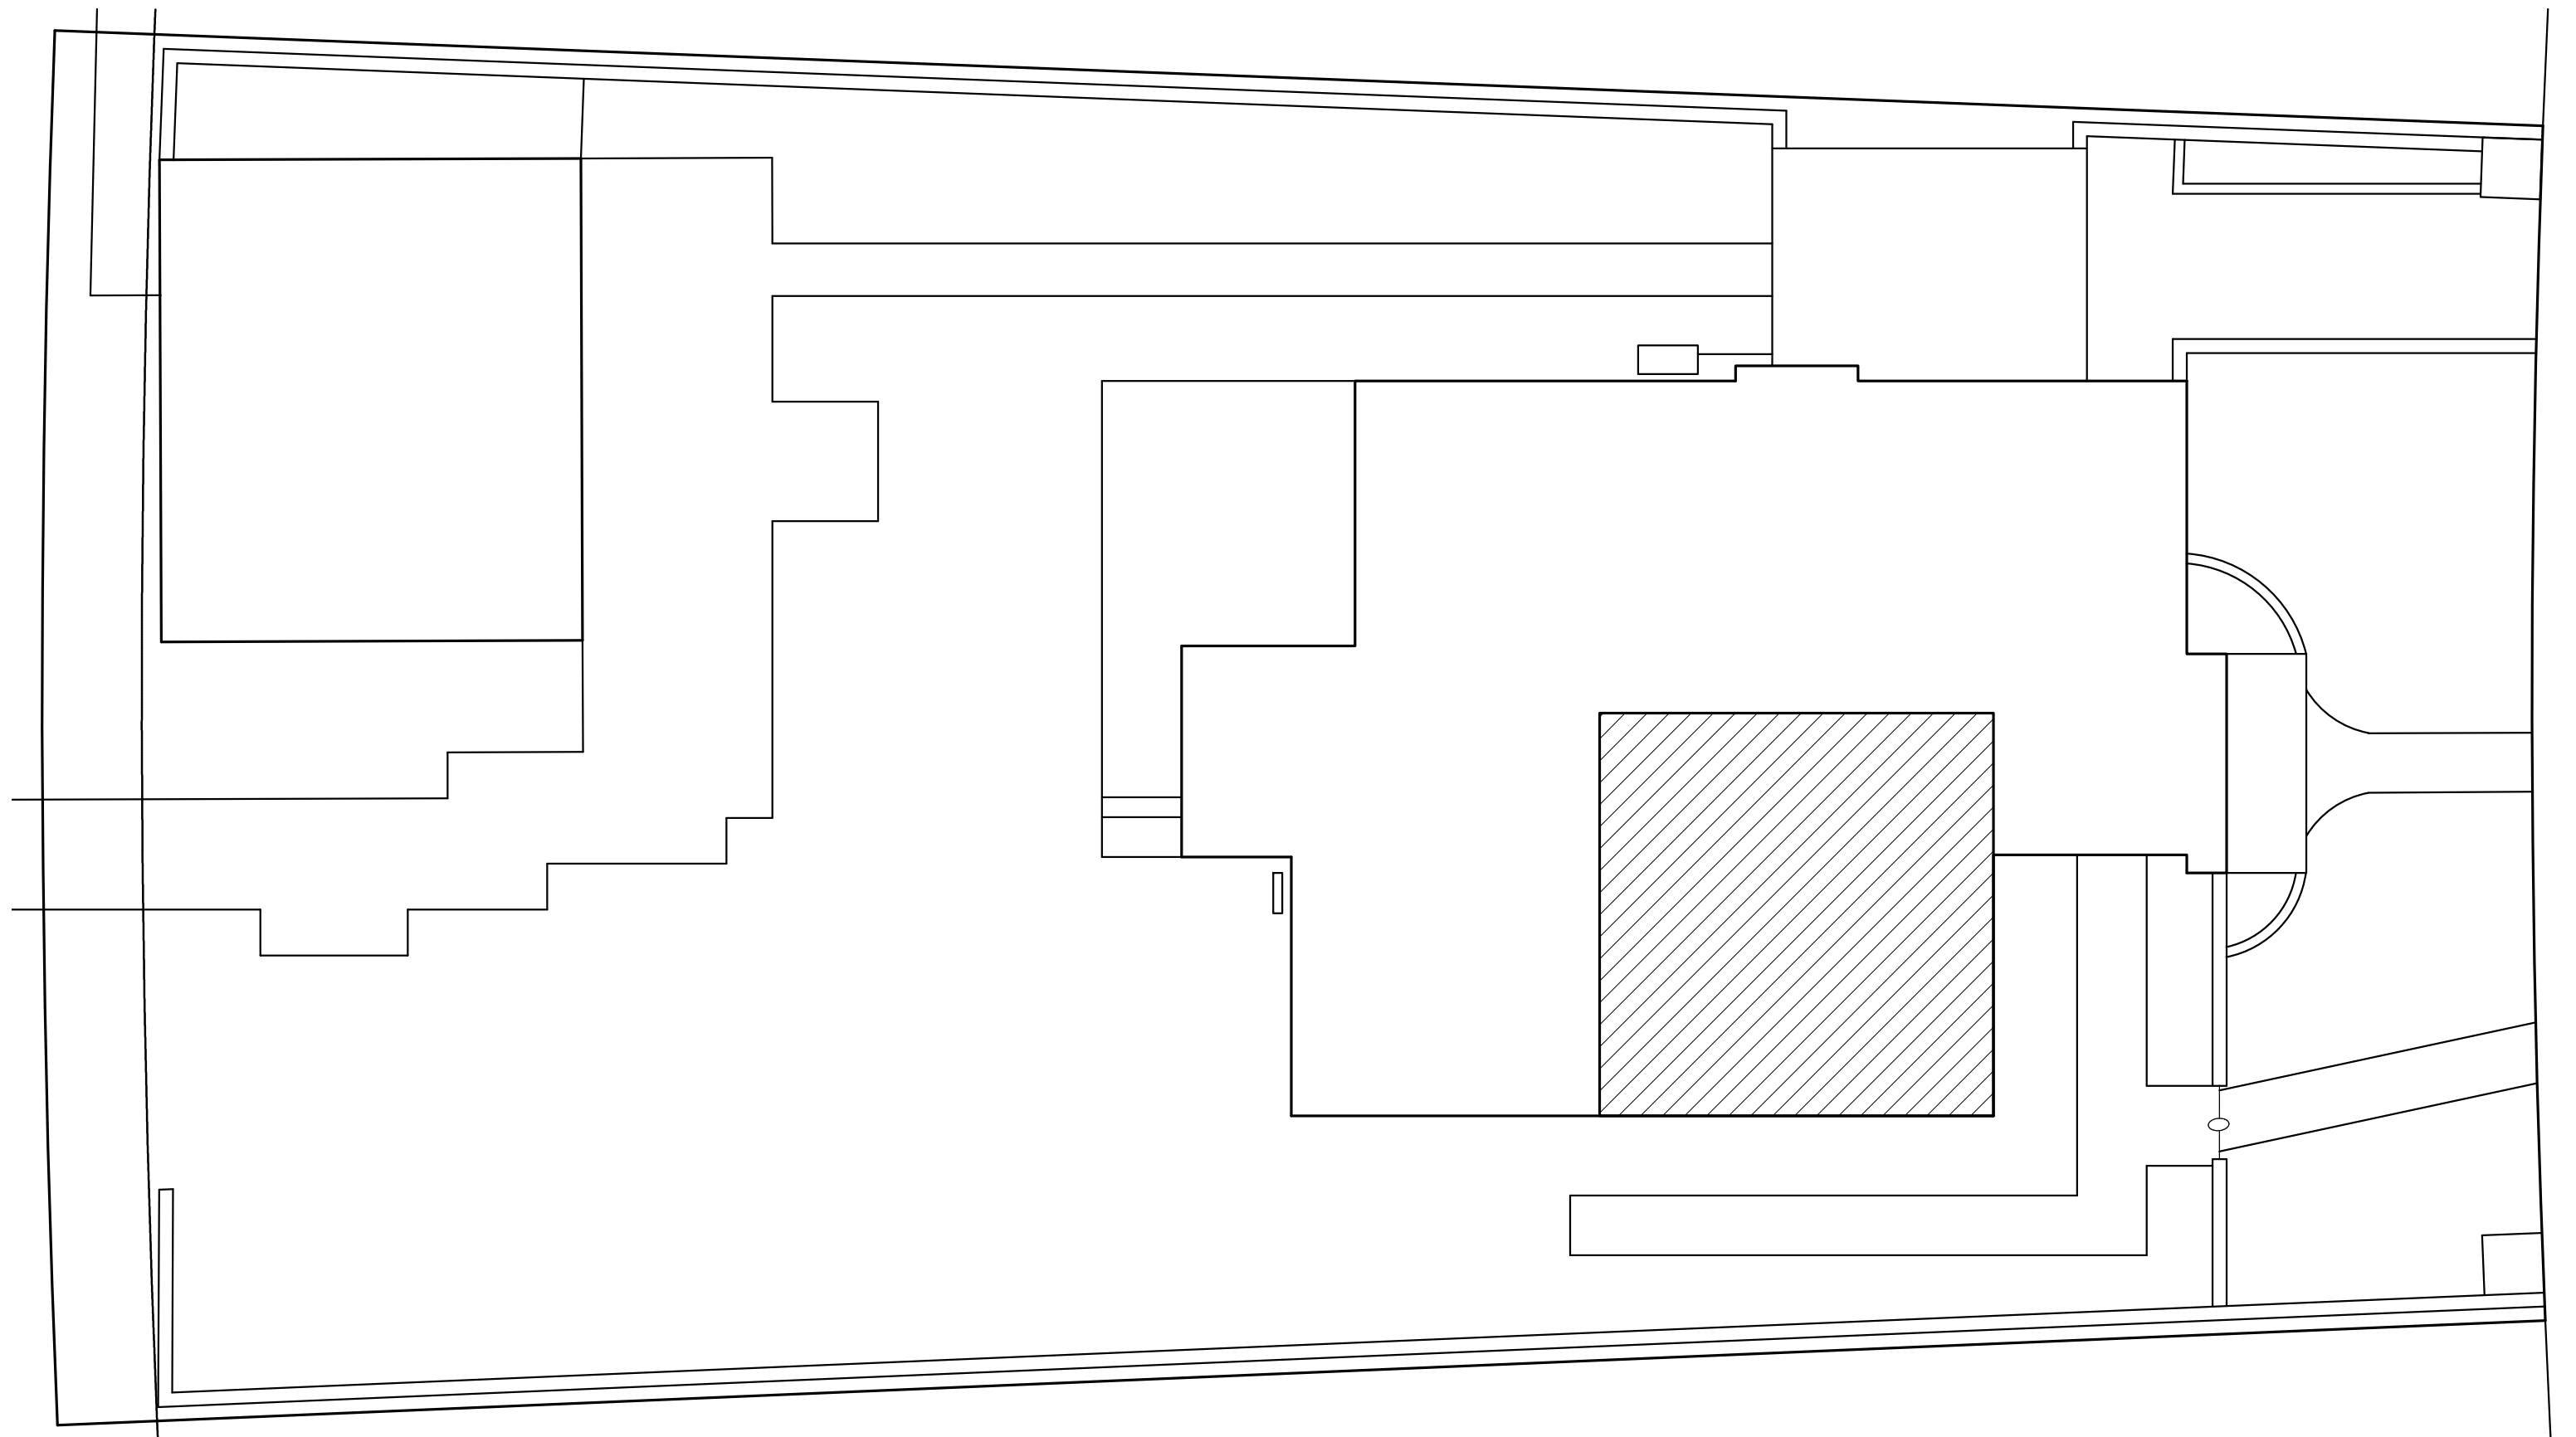
Sheet No. **Z003**

EXISTING SECOND LEVEL UNIT SIZE



EXISTING UNIT SIZE

EXISTING SECOND FLOOR
400 SF

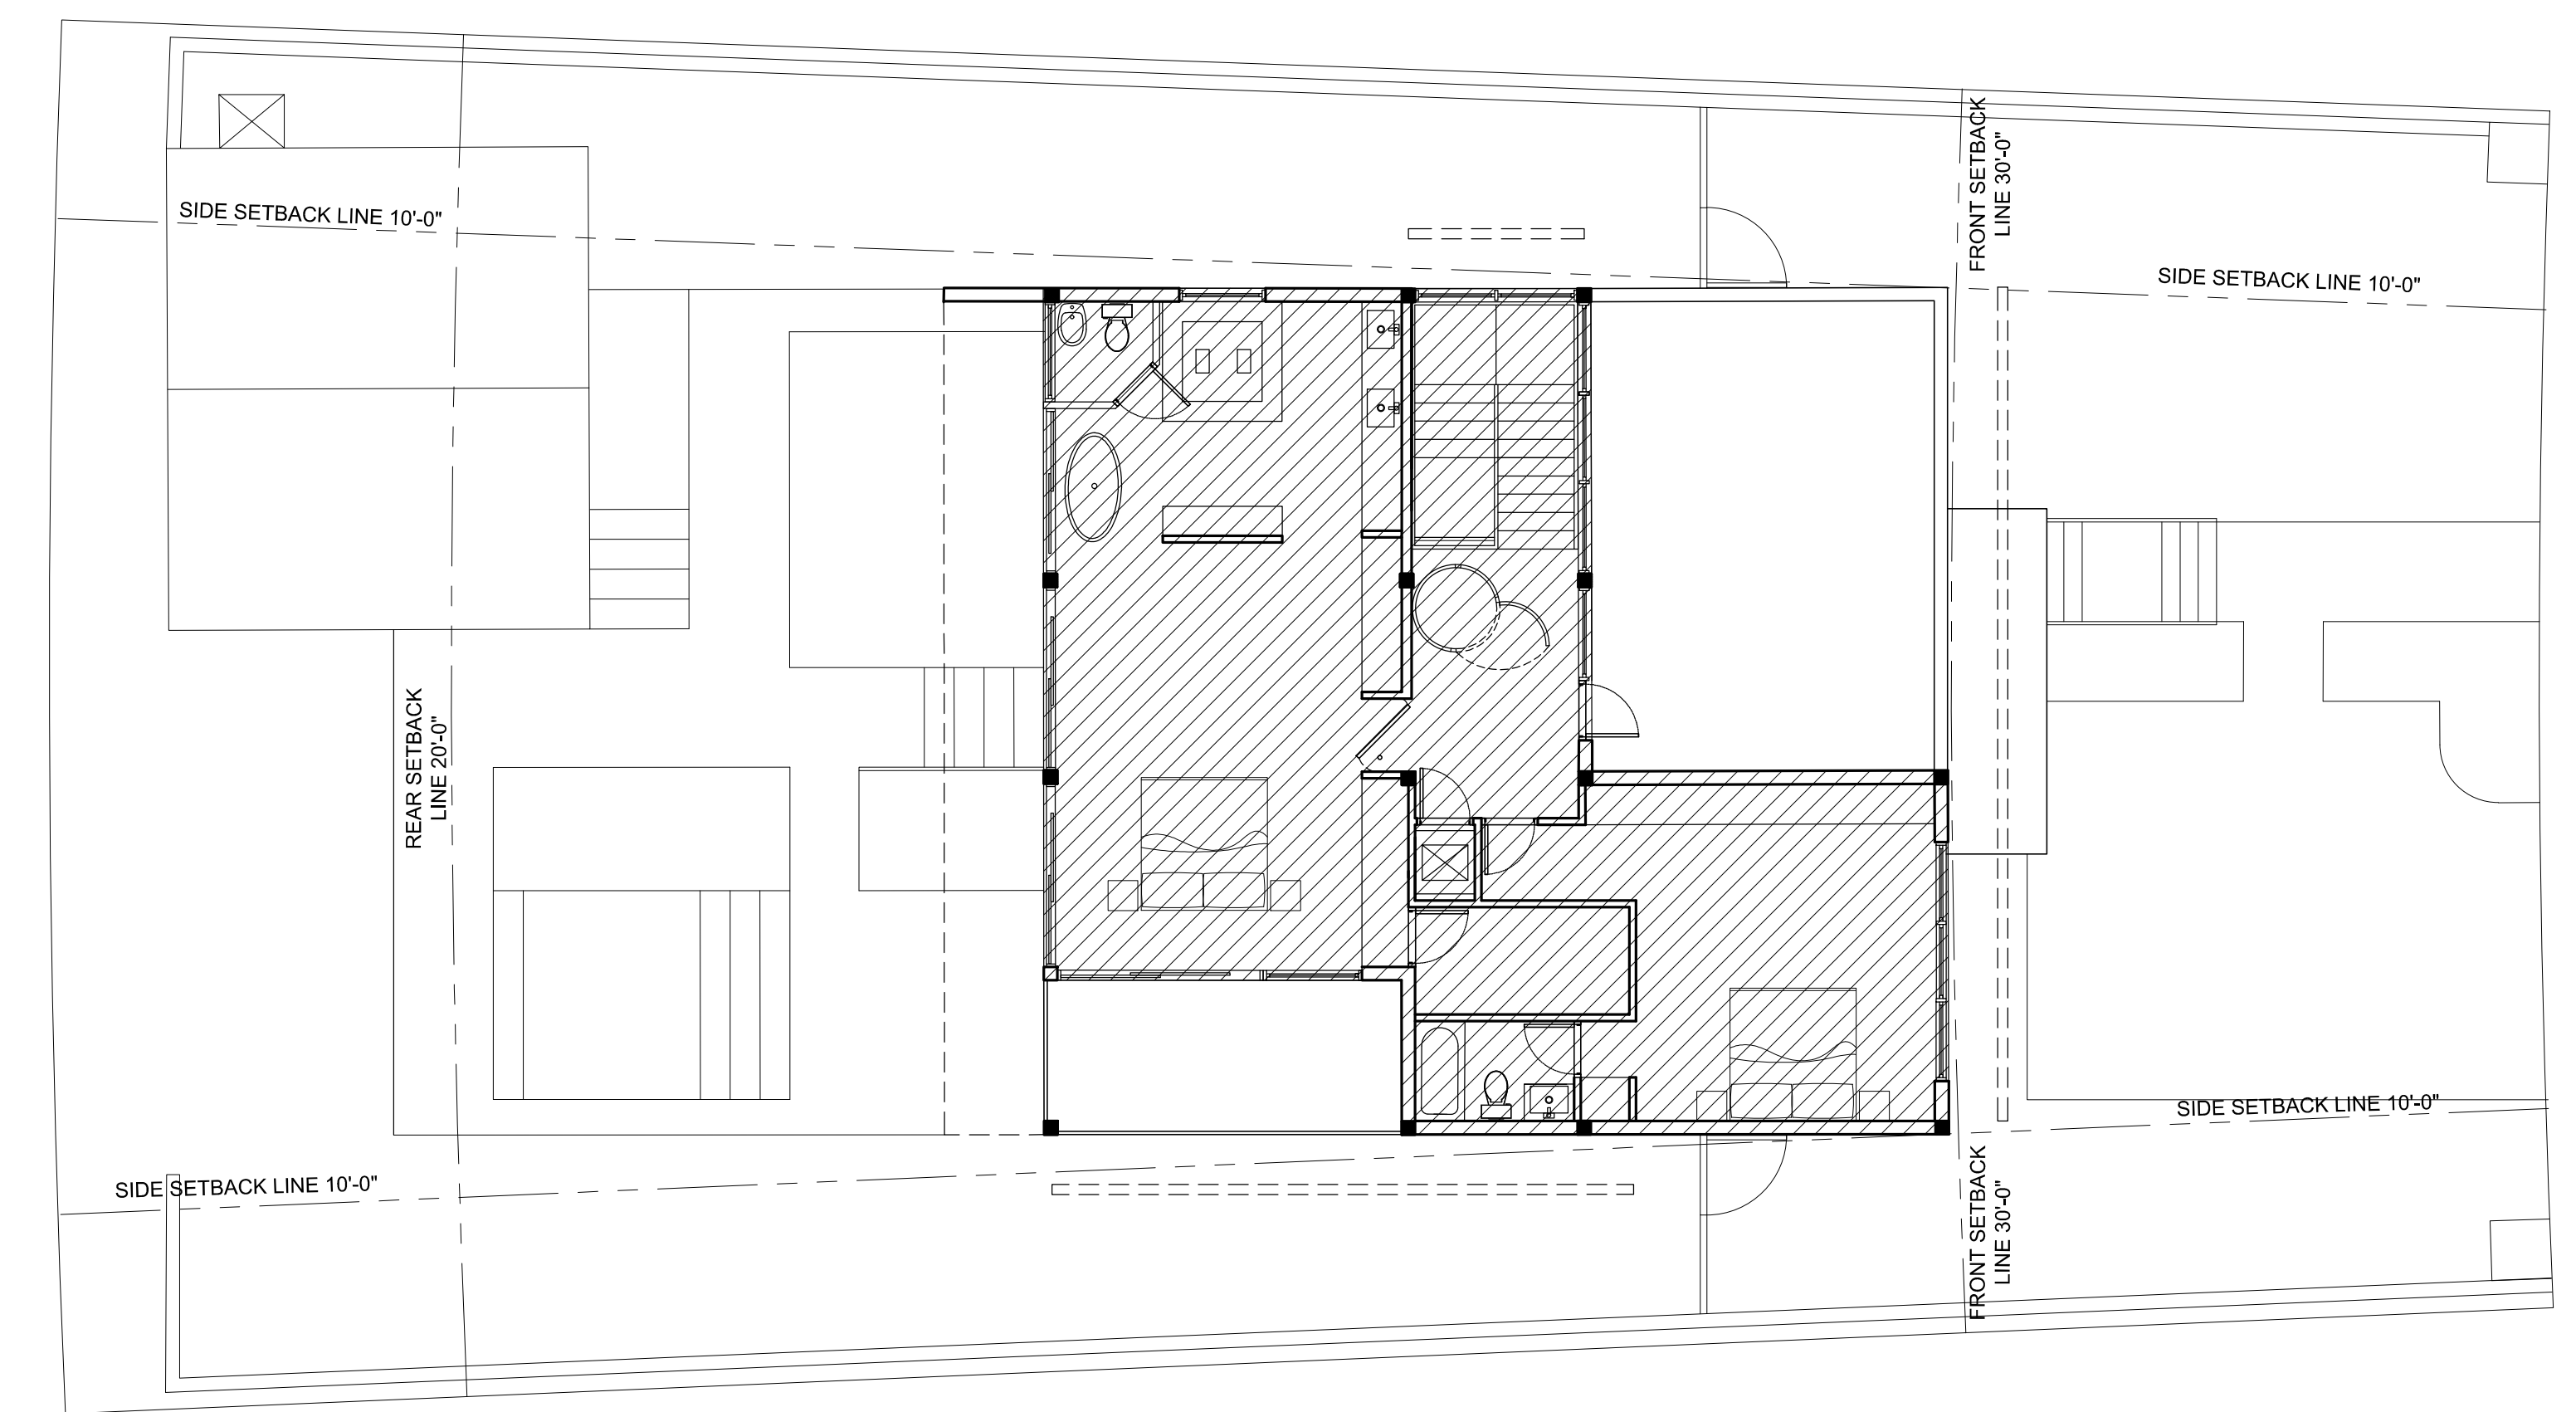


PROPOSED SECOND LEVEL UNIT SIZE

**PROPOSED UNIT SIZE**

PROPOSED SECOND FLOOR 1,355 SF
(70% OF GROUND FLOOR)

PLOTTED - VE Parking reduction
 X REF'S

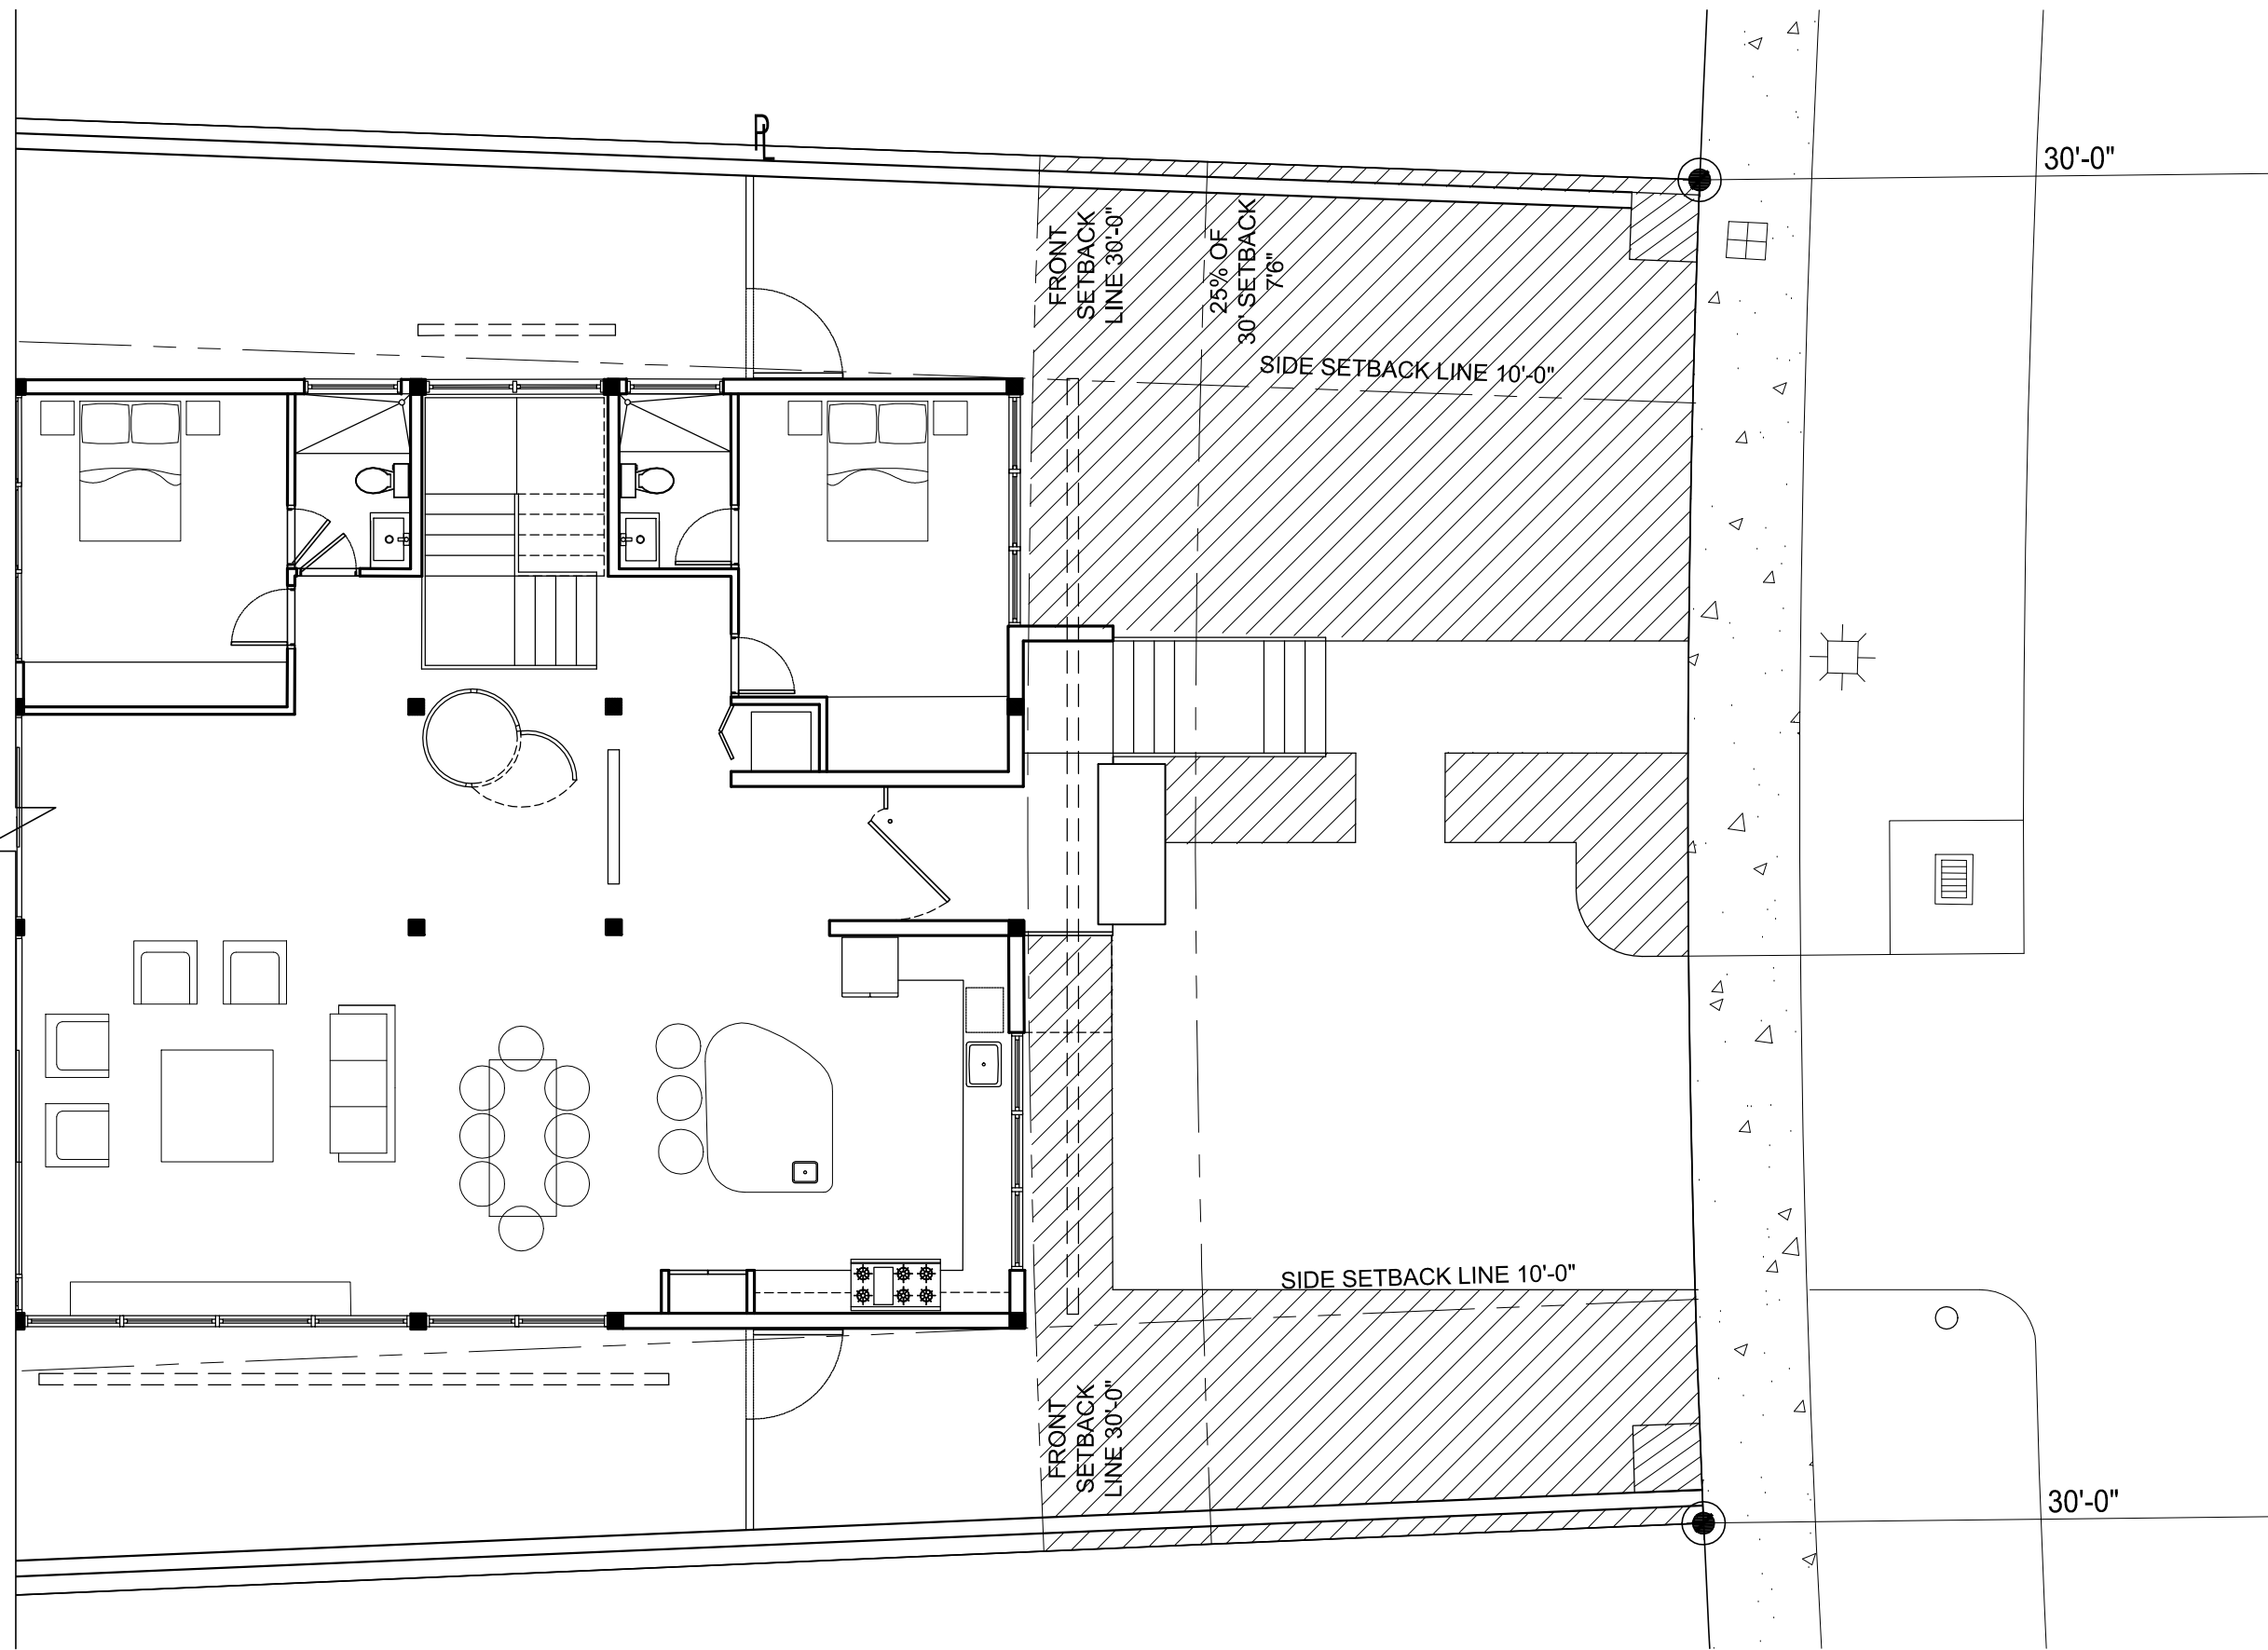


FRONT YARD OPEN AREA

0 16' 32' 48' 64' SCALE: 1/8" = 1'-0"

OPEN AREA

FRONT YARD TOTAL SF: 1,344
OPEN AREA SF: 1,010 (75%)

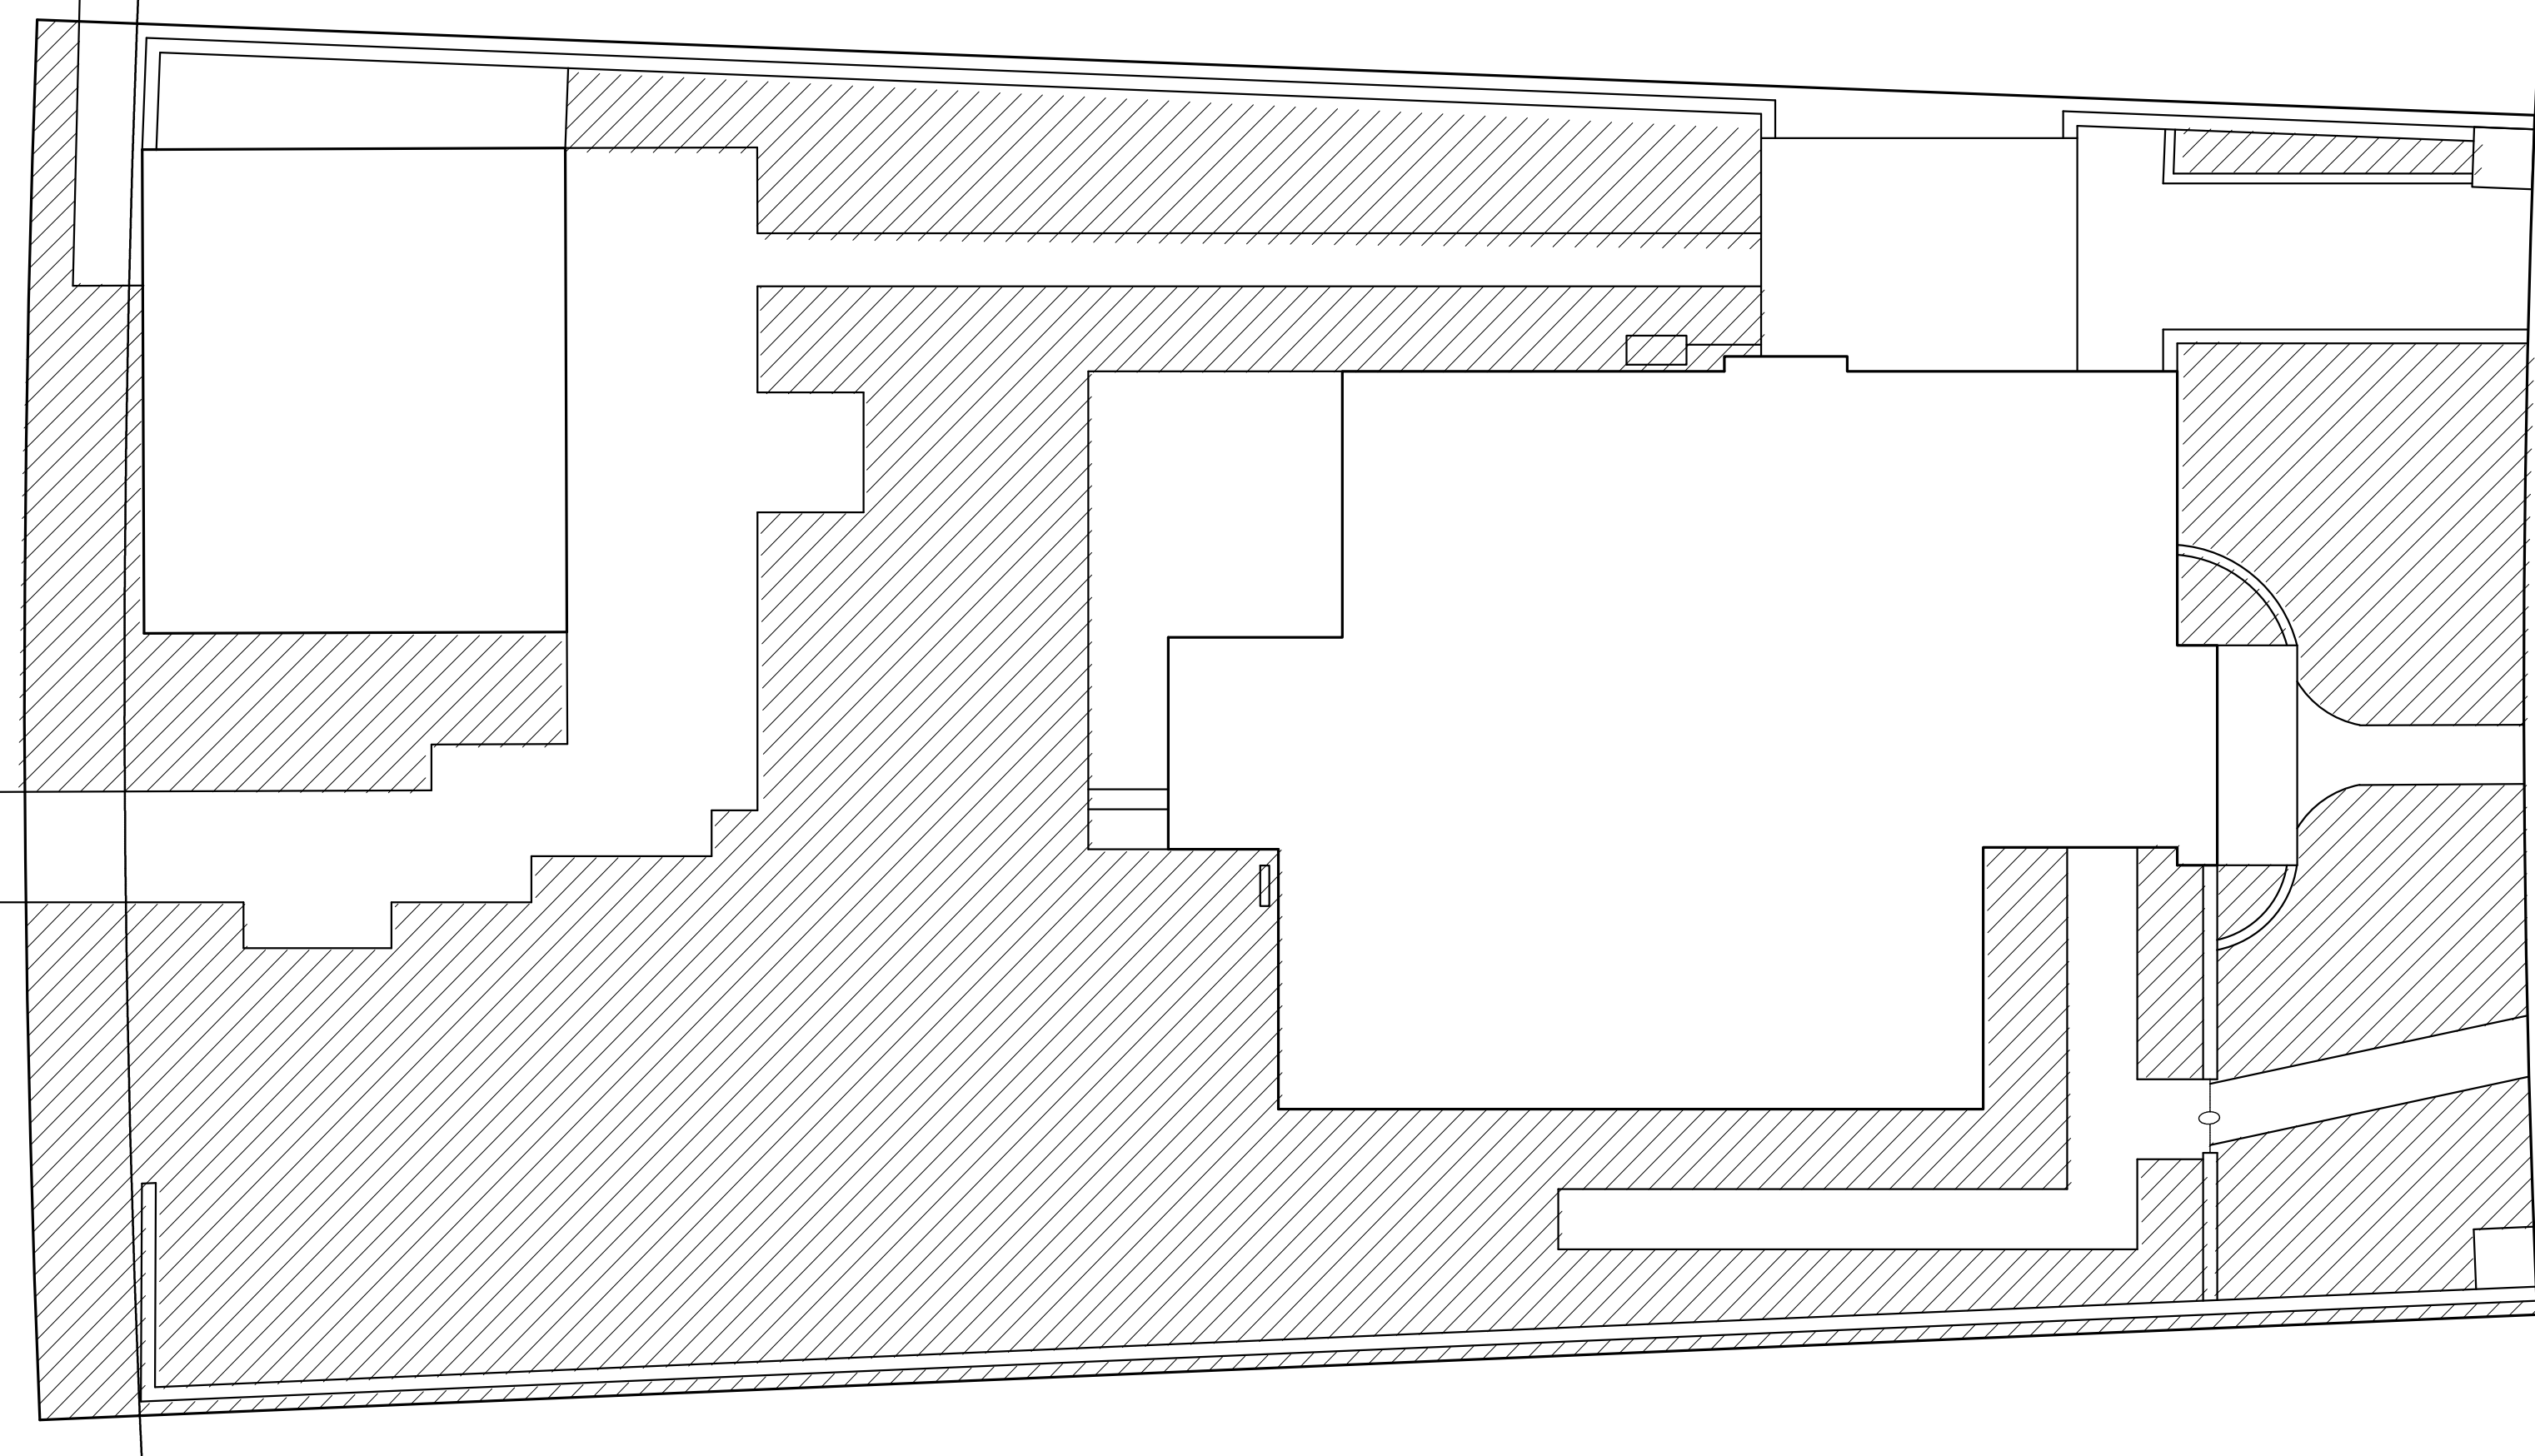


EXISTING PERVIOUS SPACE

0 16' 32' 48' 64' SCALE: 1/8" = 1'-0"

EXISTING PERVIOUS AREA

EXISTING PERVIOUS SPACE
4,020 SF

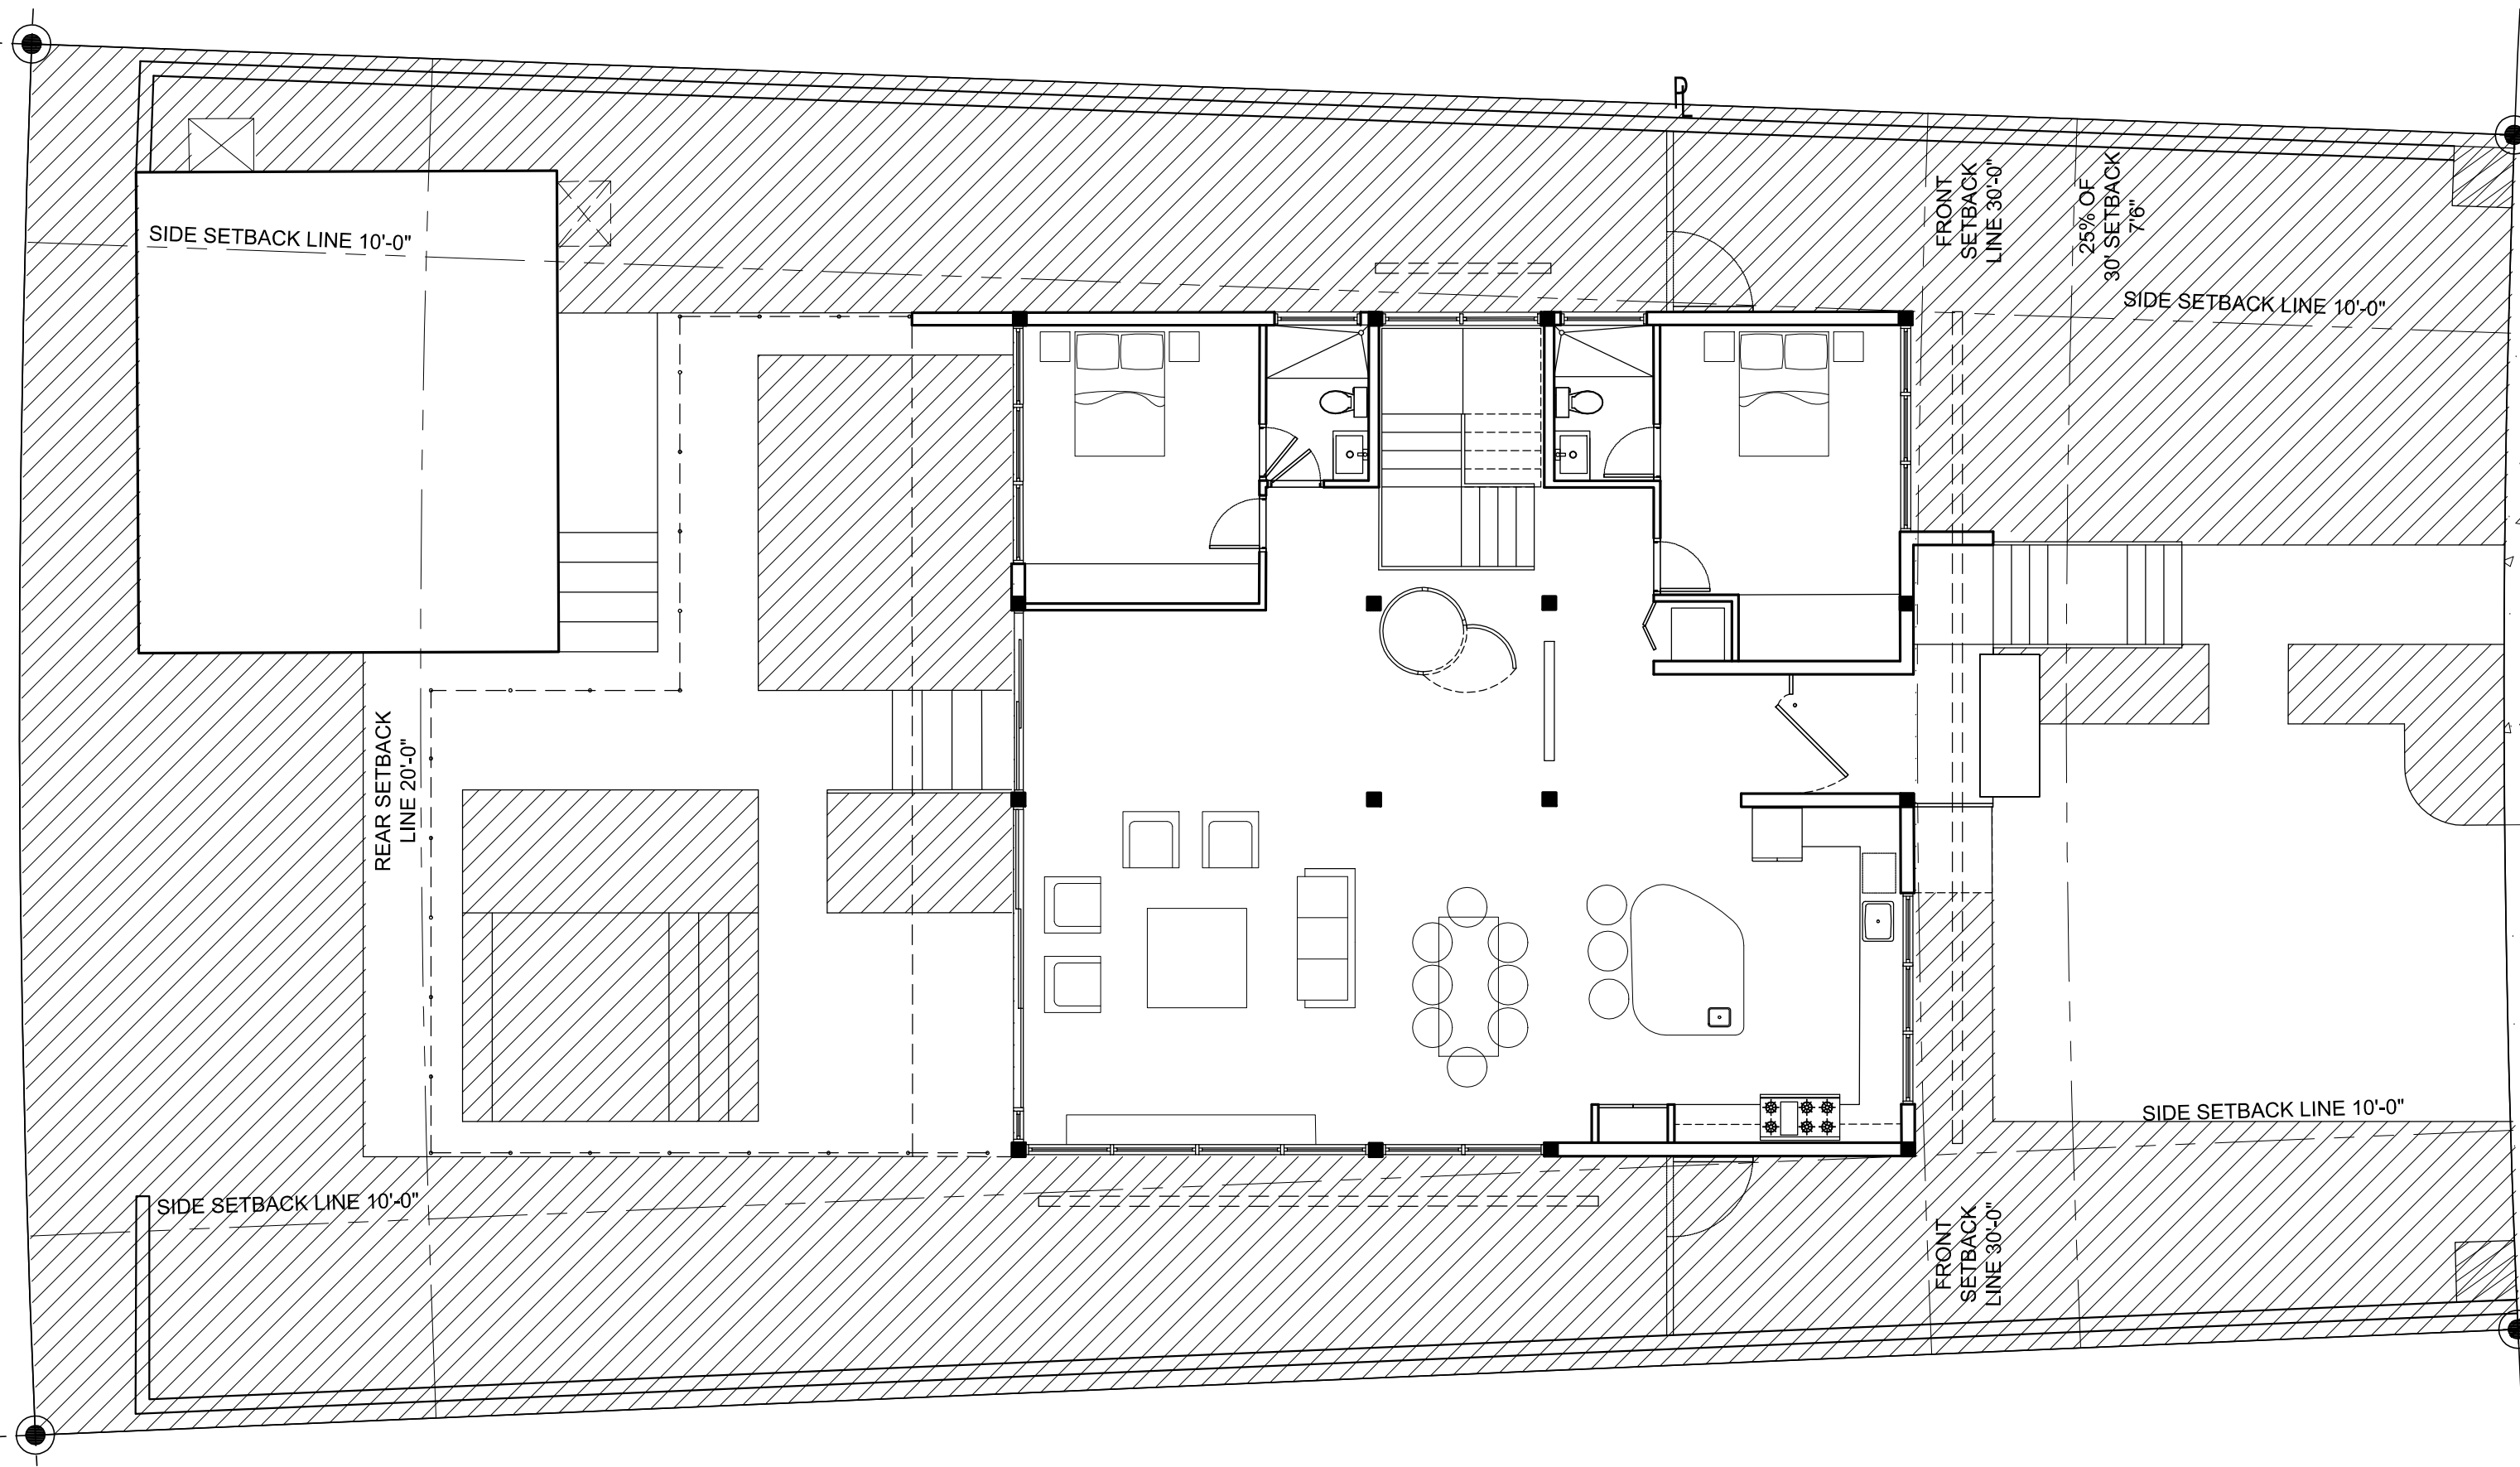

PROPOSED PERVIOUS SPACE

0 16' 32' 48' 64' SCALE: 1/8" = 1'-0"

PROPOSED PERVIOUS AREA

PROPOSED PERVIOUS SPACE
4,331.7 SF
(53% OF THE LOT)

CHISHOLM

Architects-Planners-Interior Designers
4921 SW 74th Ct., Miami, FL 33155
305.661.5070 F305.661.6090
www.chisholmarchitects.com
RE Chisholm Architects, Inc. aac001962

Project Name:

JF SOUTH BEACH
RESIDENCE

1060 W 47 ST.
MIAMI BEACH, FL

WRITTEN DIMENSIONS ON THIS DRAWING SHALL
HAVE PRECEDENCE OVER SCALED DIMENSIONS.
CONTRACTOR SHALL VERIFY AND BE RESPONSIBLE
FOR ALL DIMENSIONS AND CONDITIONS ON
THE JOB AND THIS OFFICE MUST BE NOTIFIED
OF ANY VARIATION FROM THE DIMENSIONS.

Revisions

No.	Description	Date

ARCHITECT

ROBERT E. CHISHOLM, FAIA
A R 0 0 7 4 4 2

CONSULTANTS

Project No. 1816

Scale: 1/8"=1'-0"

Date: 08/31/2016

Drawn: JB

Checked: MP

Submittal: DRB

Cad File: Z004

Drawing Title:

ZONING DIAGRAMS

Sheet No. Z004



Project Name:

F SOUTH BEACH RESIDENCE

1060 W 47 ST.
MIAMI BEACH, FL

TEN DIMENSIONS ON THIS DRAWING SHALL
PRECEDENCE OVER SCALED DIMENSIONS.
TRACTOR SHALL VERIFY AND BE RESPONSIB-
LE FOR ALL DIMENSIONS AND CONDITIONS ON
THE JOB AND THIS OFFICE MUST BE NOTIFIED
OF ANY VARIATION FROM THE DIMENSIONS.

Revisions

[illegible]

ARCHITECT

BERT E. CHISHOLM, FAIA
 A R 0 0 0 7 4 4 2

CONSULTANTS

Project No. 1816Scale: N.T.S.Date: 08/31/2016

Drawn: JB

Checked: MP


Submittal: DRB

Ad File: A014.A

Drawing Title:

**PROPOSED RENDERINGS
WITH SCREENS SHOWN FOR
VARIANCE REQUEST**

Sheet No. **A014.A**

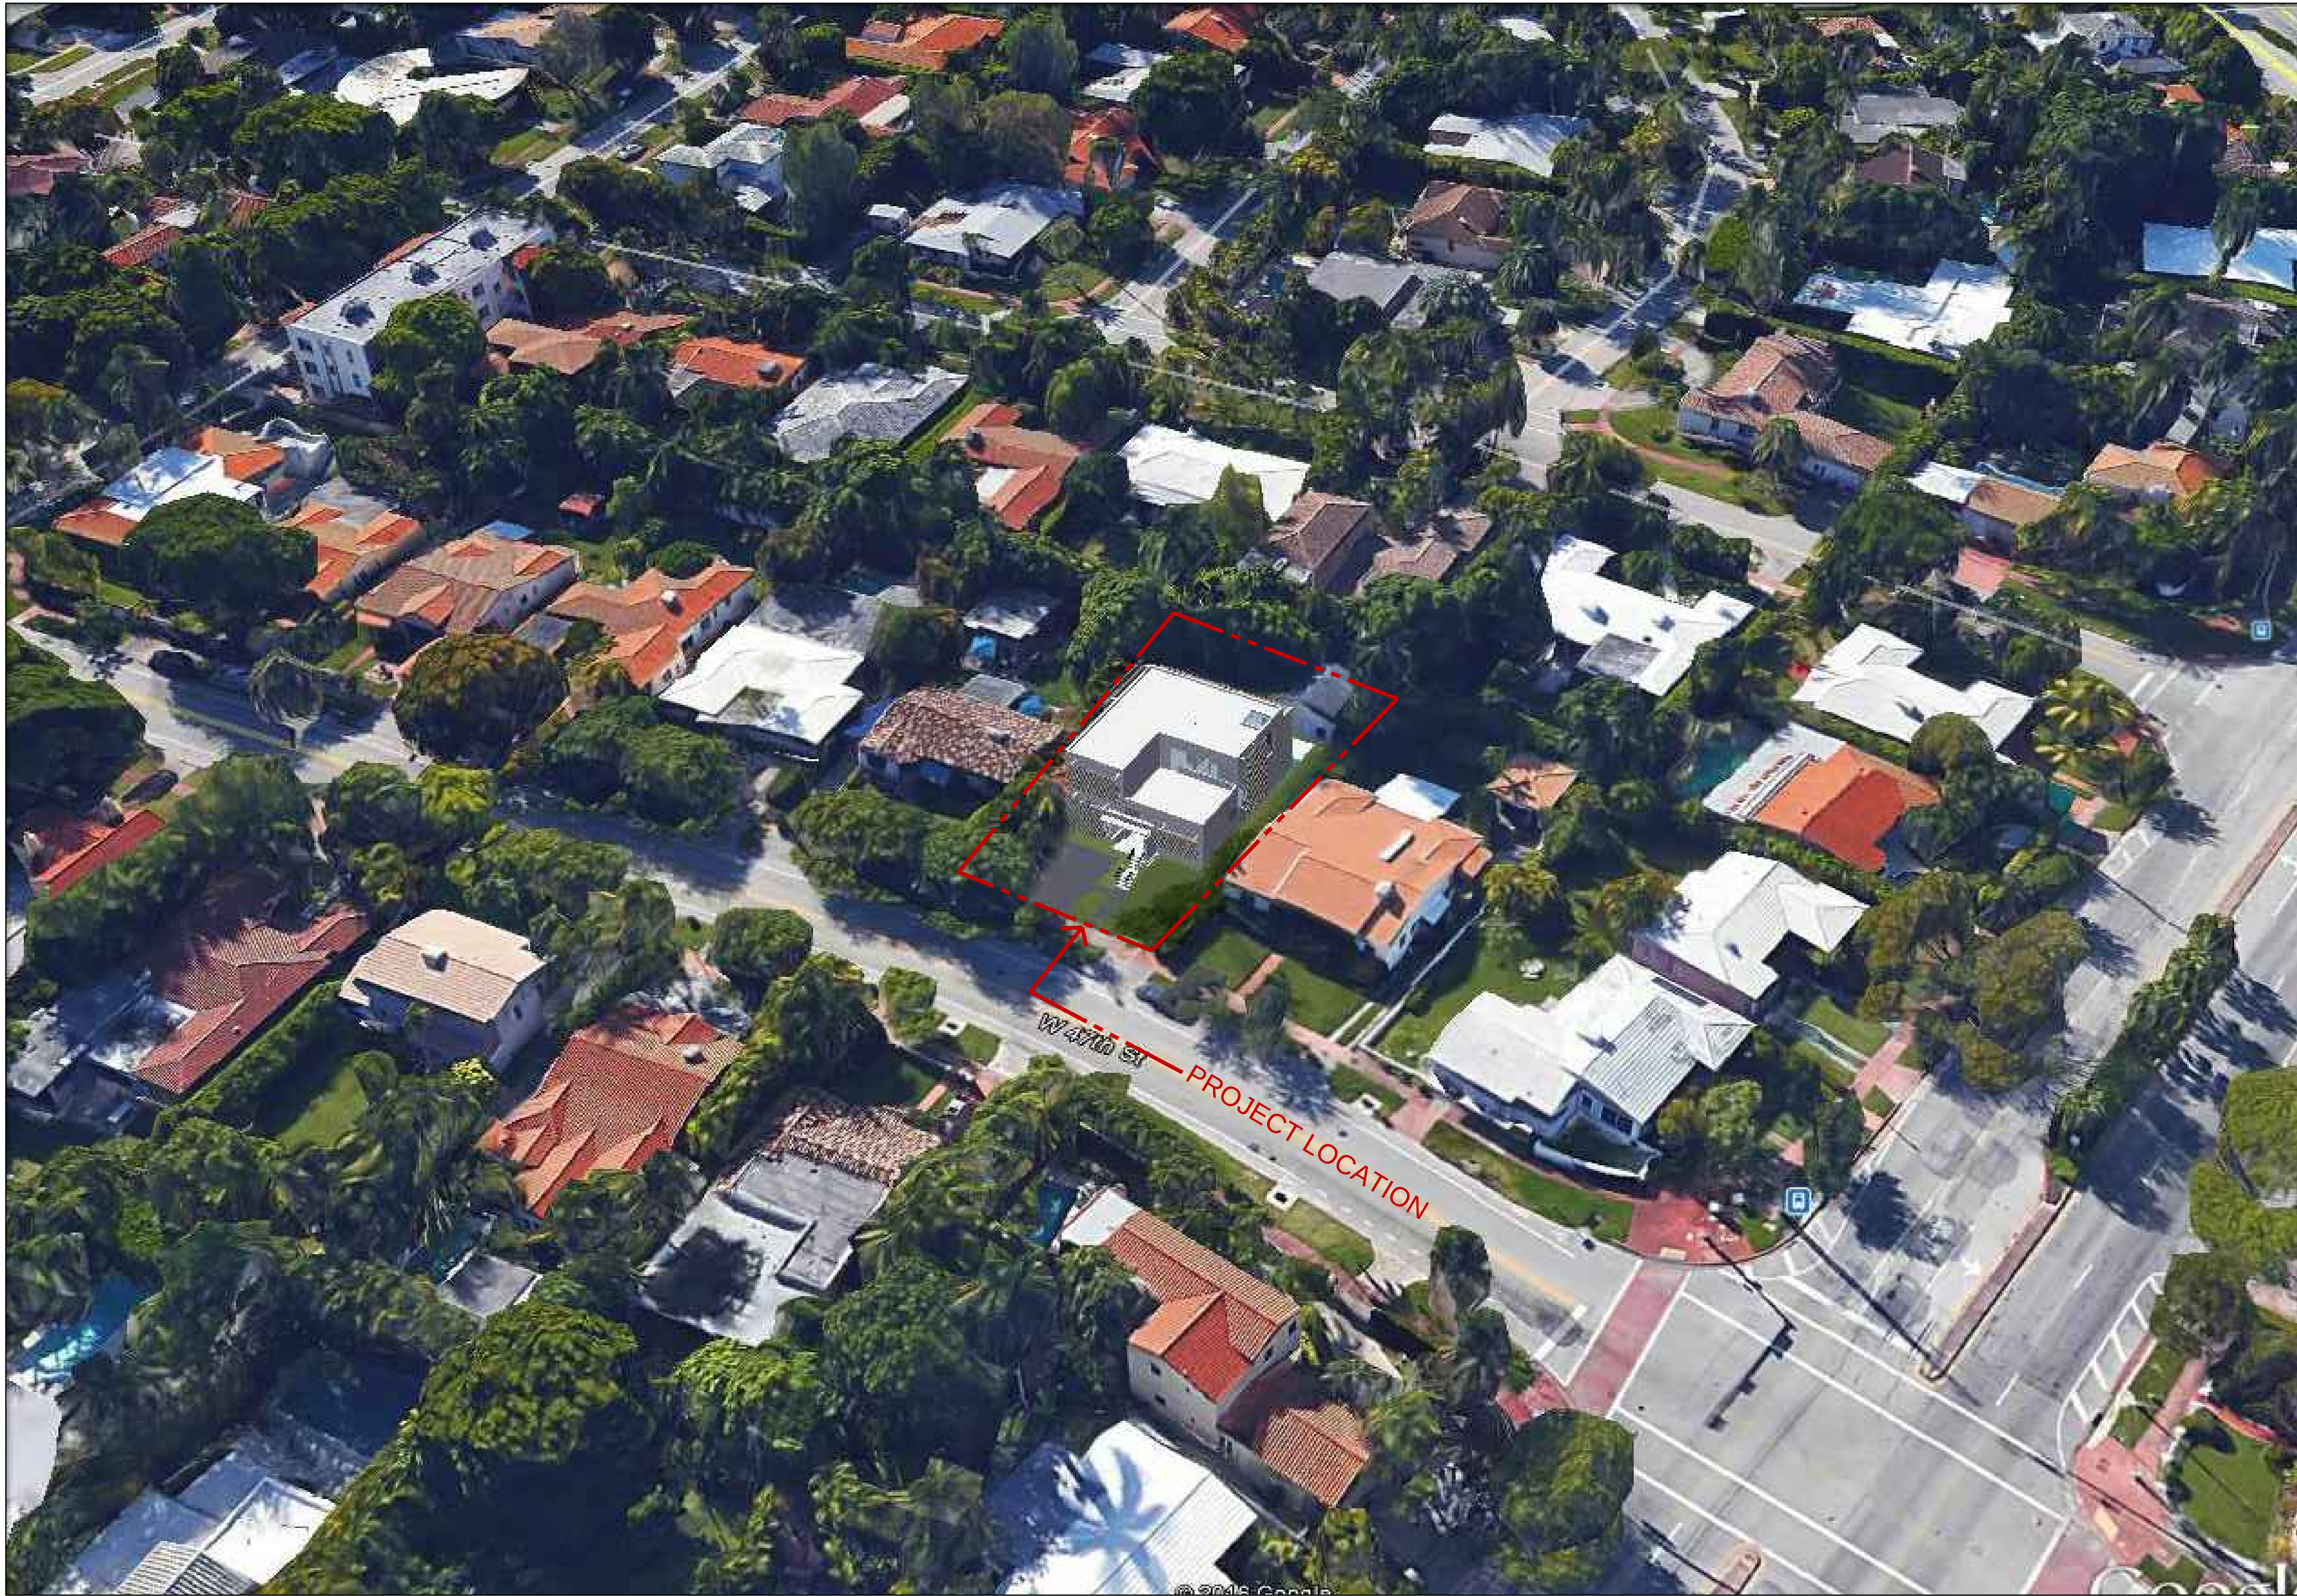

CHISHOLM

Architects-Planners-Interior Designers
4921 SW 74th Ct., Miami, FL 33155
305.661.5070 F086.661.6090
www.chisholmarchitects.com
RE Chisholm Architects, Inc. aac001962

Project Name:

JF SOUTH BEACH
RESIDENCE

1060 W 47 ST.
MIAMI BEACH, FL

NOTES: DIMENSIONS ON THIS DRAWING SHALL HAVE PRECEDENCE OVER SCALED DIMENSIONS. CONTRACTOR SHALL VERIFY AND BE RESPONSIBLE FOR ALL DIMENSIONS AND CONDITIONS ON THE JOB AND THIS OFFICE MUST BE NOTIFIED OF ANY VARIATION FROM THE DIMENSIONS.

Revisions

No.	Description	Date

ARCHITECT

ROBERT E. CHISHOLM, P.A.
A R 0 0 7 4 4 2

CONSULTANTS

Project No. 1816

Scale: N.T.S.

Date: 08/31/2016

Drawn: JB

Checked: MP

Submittal: DRB

Cad File: A015

Drawing Title:

CONTEXTUAL RENDERING

Sheet No. A015

F SOUTH BEACH RESIDENCE


ALL DIMENSIONS ON THIS DRAWING SHALL TAKE PRECEDENCE OVER SCALED DIMENSIONS. THE CONTRACTOR SHALL VERIFY AND BE RESPONSIBLE FOR ALL DIMENSIONS AND CONDITIONS ON THE JOB AND THIS OFFICE MUST BE NOTIFIED IMMEDIATELY OF ANY VARIATION FROM THE DIMENSIONS.

[illegible]

ROBERT E. CHISHOLM, FAIA
A R 0 0 0 7 4 4 2

RESULTS

Drawing Title:

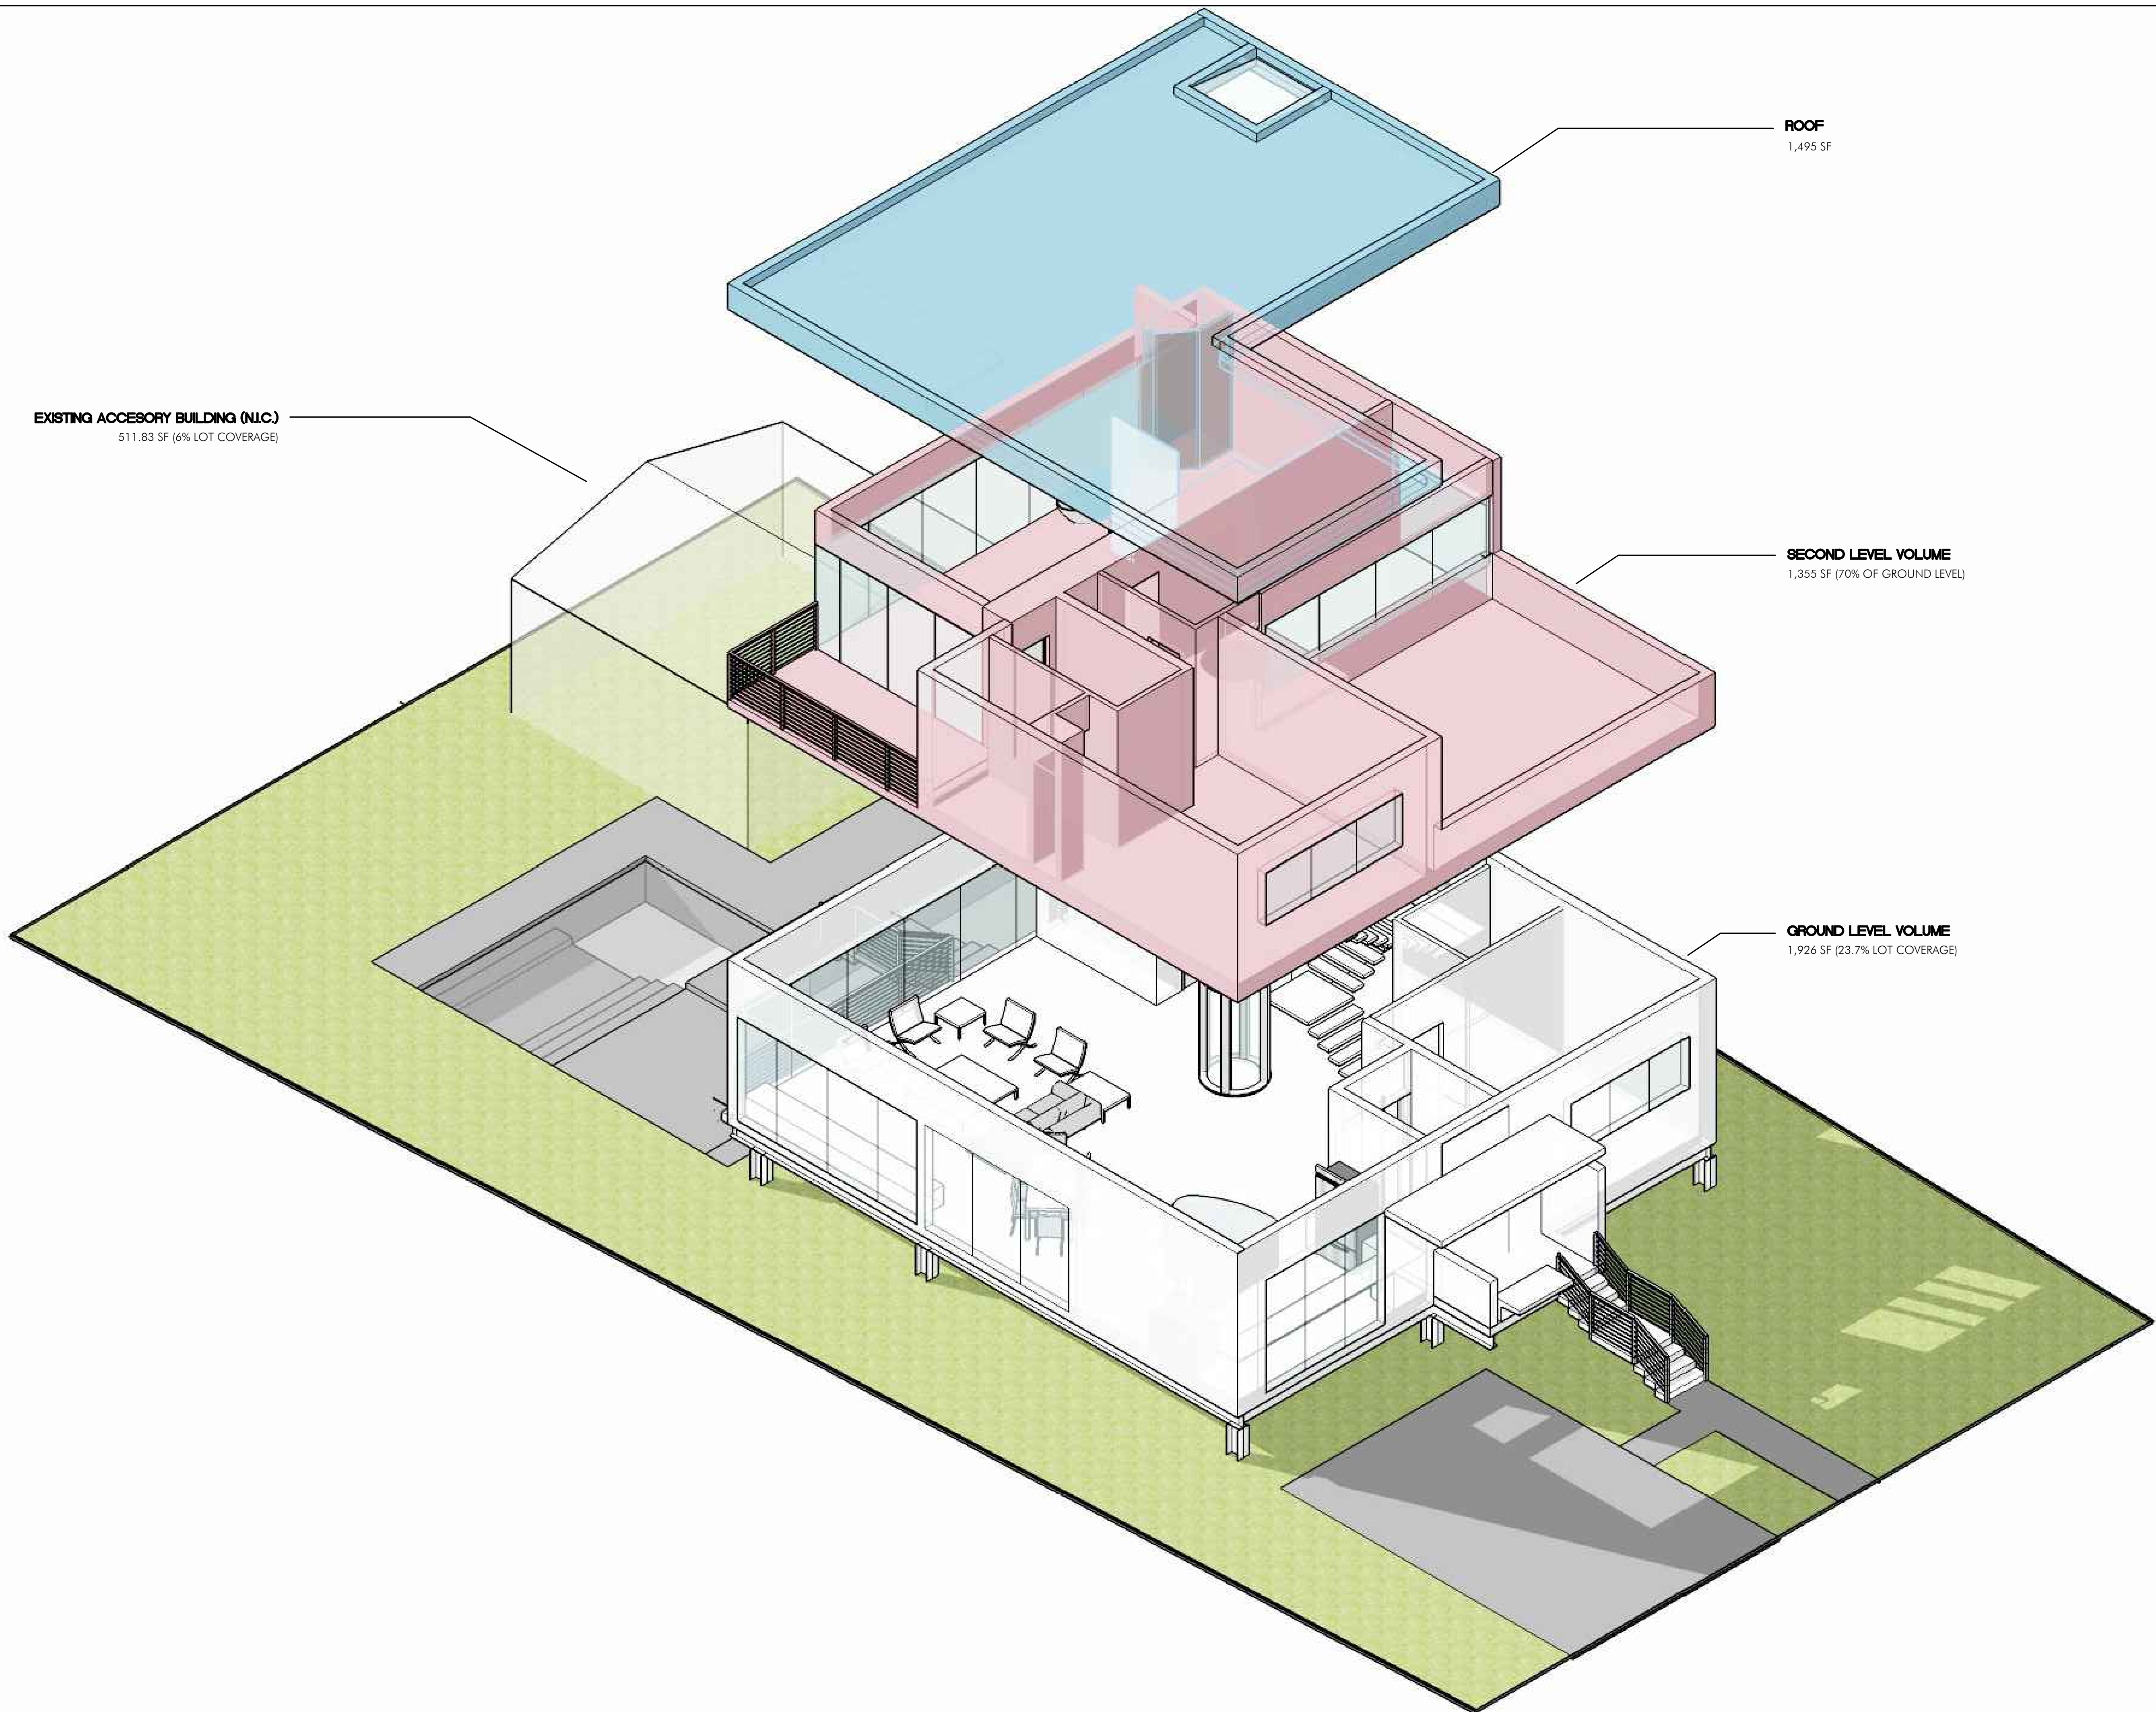Sheet No. **A016**

Project Name:

**F SOUTH BEACH
RESIDENCE**

1060 W 47 ST.
MIAMI BEACH, FL

ALL DIMENSIONS ON THIS DRAWING SHALL
PRECEDENCE OVER SCALED DIMENSIONS.
CONTRACTOR SHALL VERIFY AND BE RESPONSIBLE
FOR ALL DIMENSIONS AND CONDITIONS ON
JOB AND THIS OFFICE MUST BE NOTIFIED
IMMEDIATELY IN WRITING OF ANY VARIATION
FROM THE DIMENSIONS.

visions

[illegible]

ARCHITECT

BERT E. CHISHOLM, FAIA
A R 0 0 0 7 4 4 2

RESULTS

Project No. 1816

ale: $1/32'' = 1' - 0''$

te: 08/31/2016

awn: JB


Checked: MP

Submittal: DRB

d File: AS100

Drawing Title:

CONTEXTUAL SITE PLAN

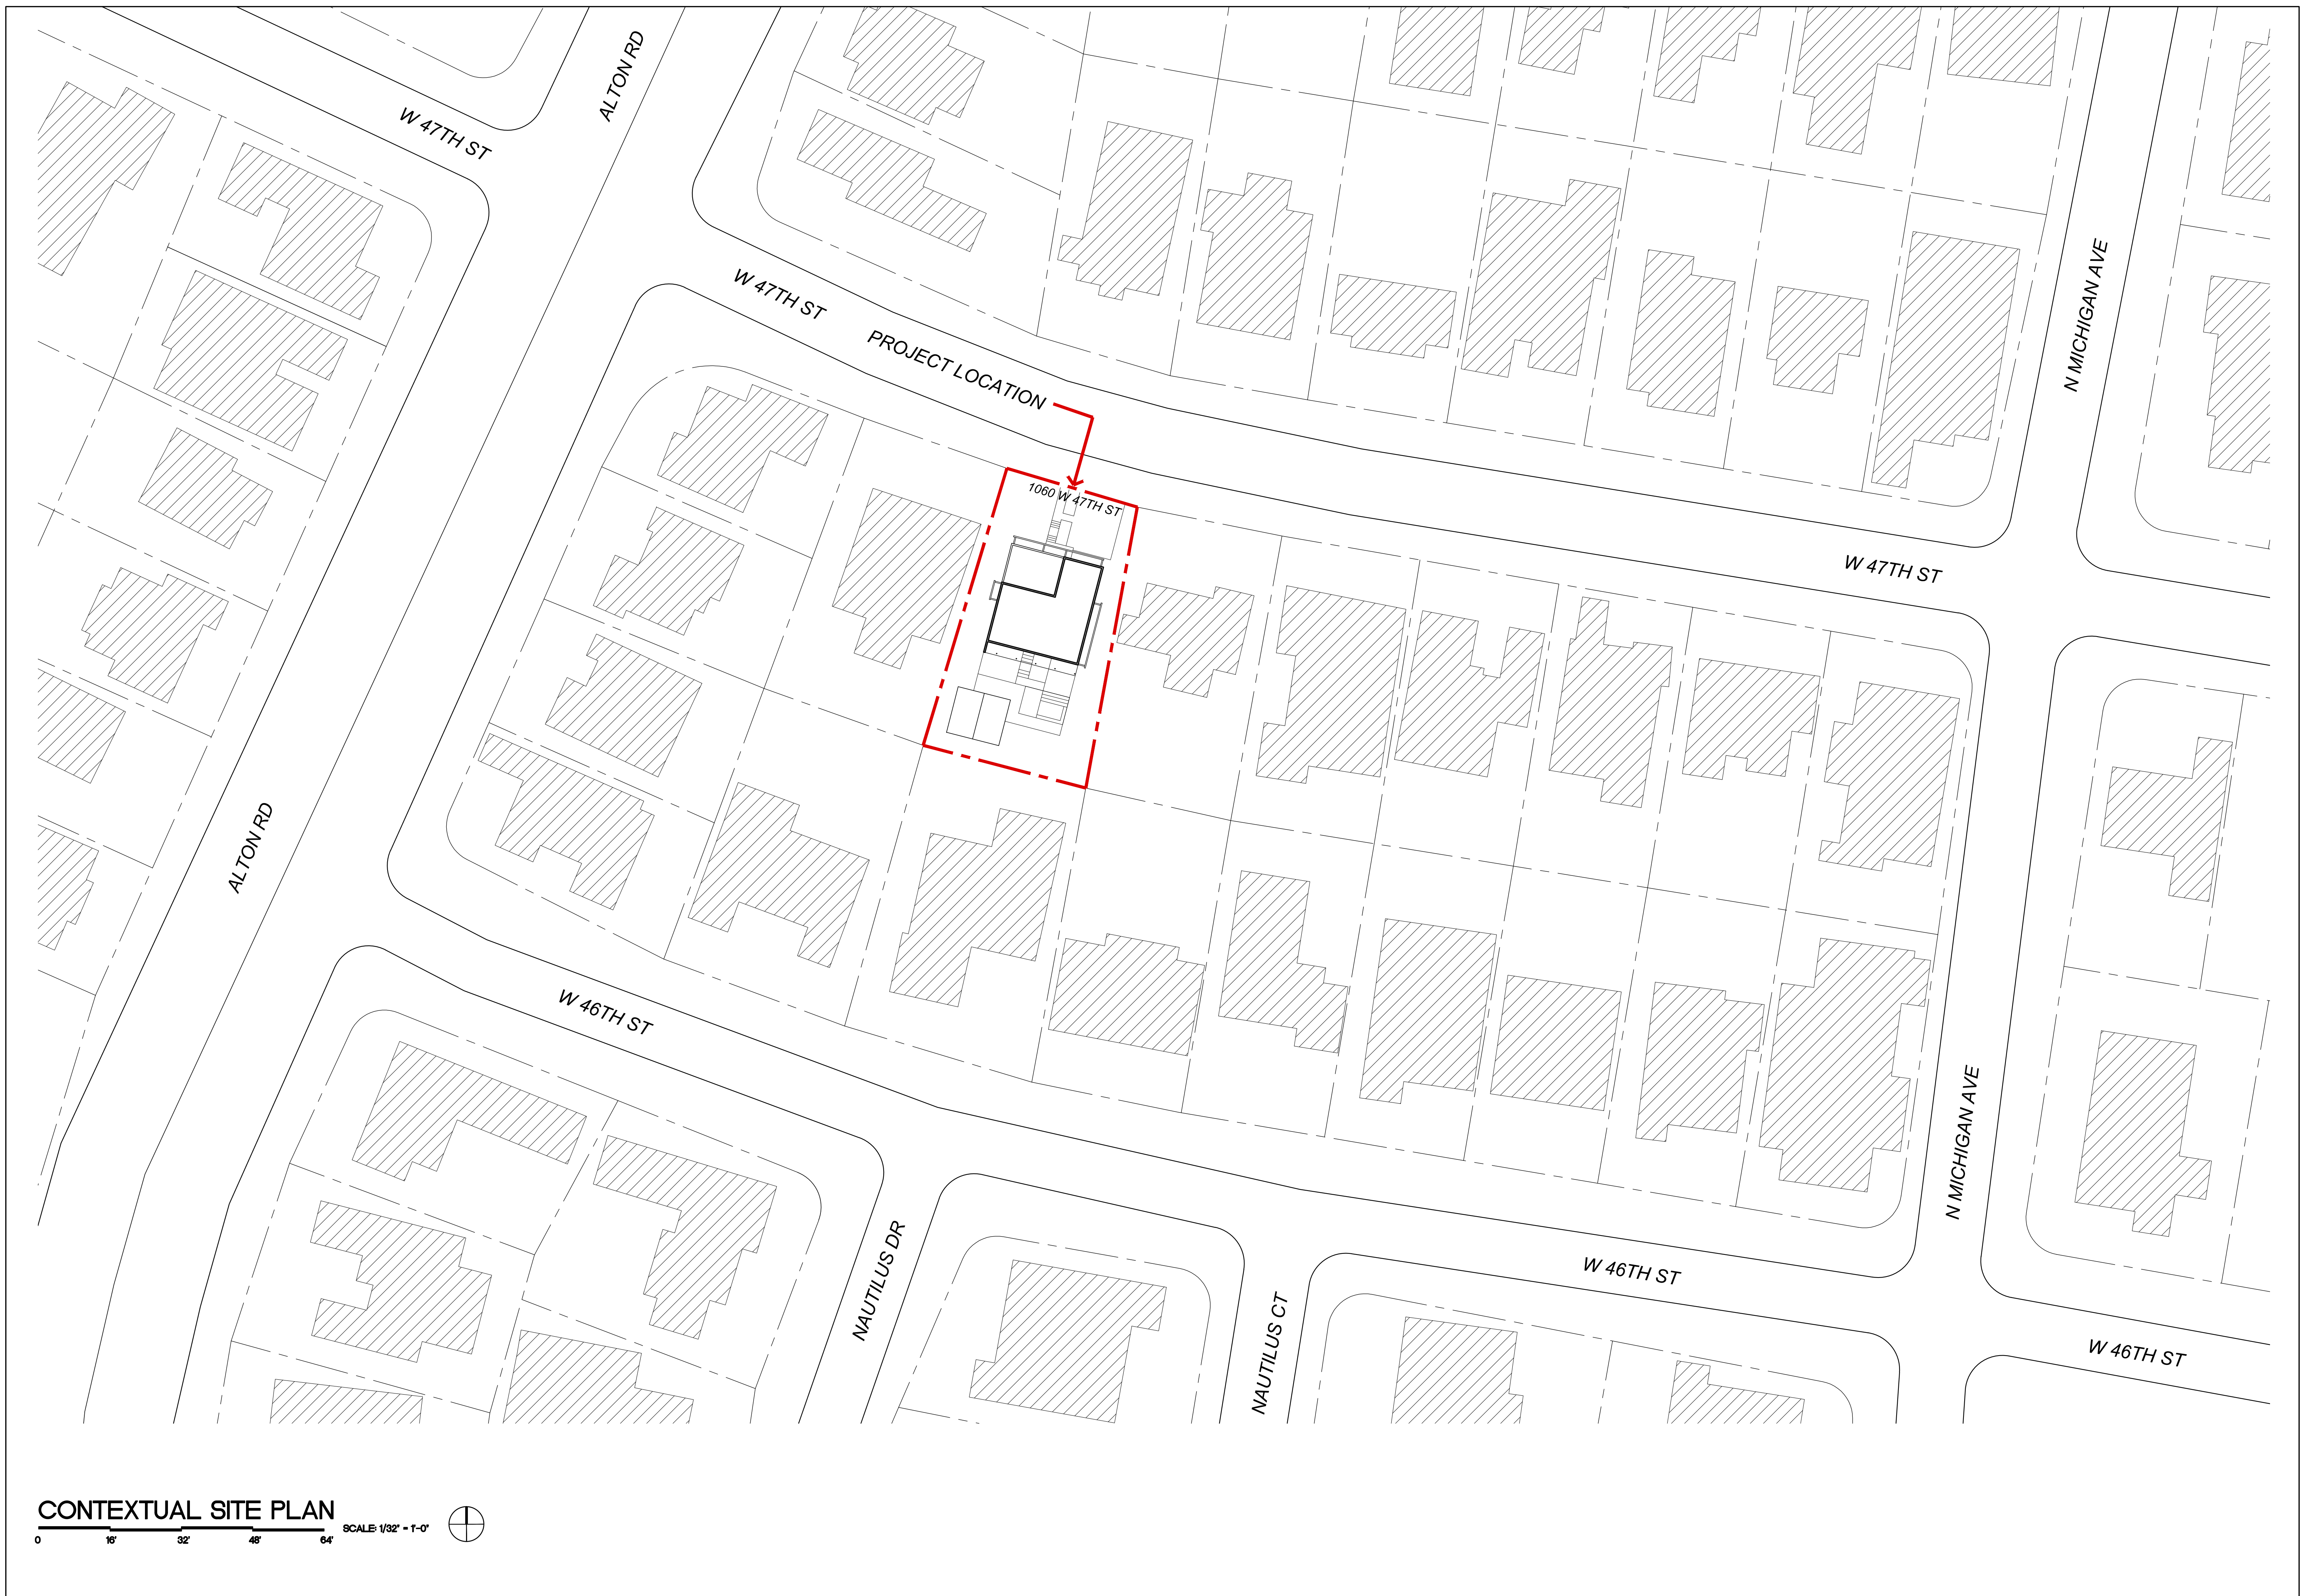Sheet No. **AS100**

F SOUTH BEACH RESIDENCE

1060 W 47 ST.
MIAMI BEACH, FL

EN DIMENSIONS ON THIS DRAWING SHALL
PRECEDENCE OVER SCALED DIMENSIONS.
TRACTOR SHALL VERIFY AND BE RESPONS-
FOR ALL DIMENSIONS AND CONDITIONS ON
JOB AND THIS OFFICE MUST BE NOTIFIED
IF VARIATION FROM THE DIMENSIONS.

[illegible]

BERT E. CHISHOLM, FAIA
A R 0 0 0 7 4 4 2

RESULTS

ale: $3/16" = 1' - 0"$

te: 08/31/2016


awn: JB

Checked: MP

Submittal: DRB

d File: AS101

PROPOSED SITE/ROOF PLAN

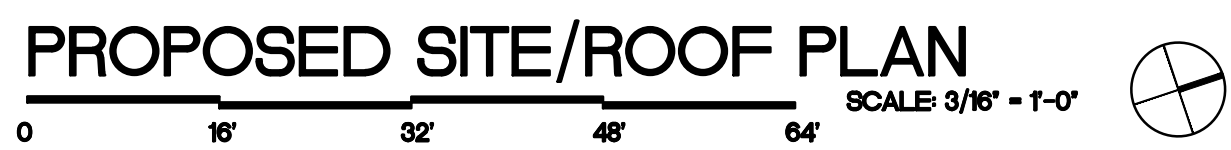Sheet No. **AS101**


F SOUTH BEACH RESIDENCE

ALL DIMENSIONS ON THIS DRAWING SHALL
PRECEDENCE OVER SCALED DIMENSIONS.
TRACTOR SHALL VERIFY AND BE RESPONSIB-
FOR ALL DIMENSIONS AND CONDITIONS ON
JOB AND THIS OFFICE MUST BE NOTIFIED
IF VARIATION FROM THE DIMENSIONS.


[illegible]

BERT E. CHISHOLM, FAIA
A R 0 0 0 7 4 4 2

GROUND FLOOR PLAN

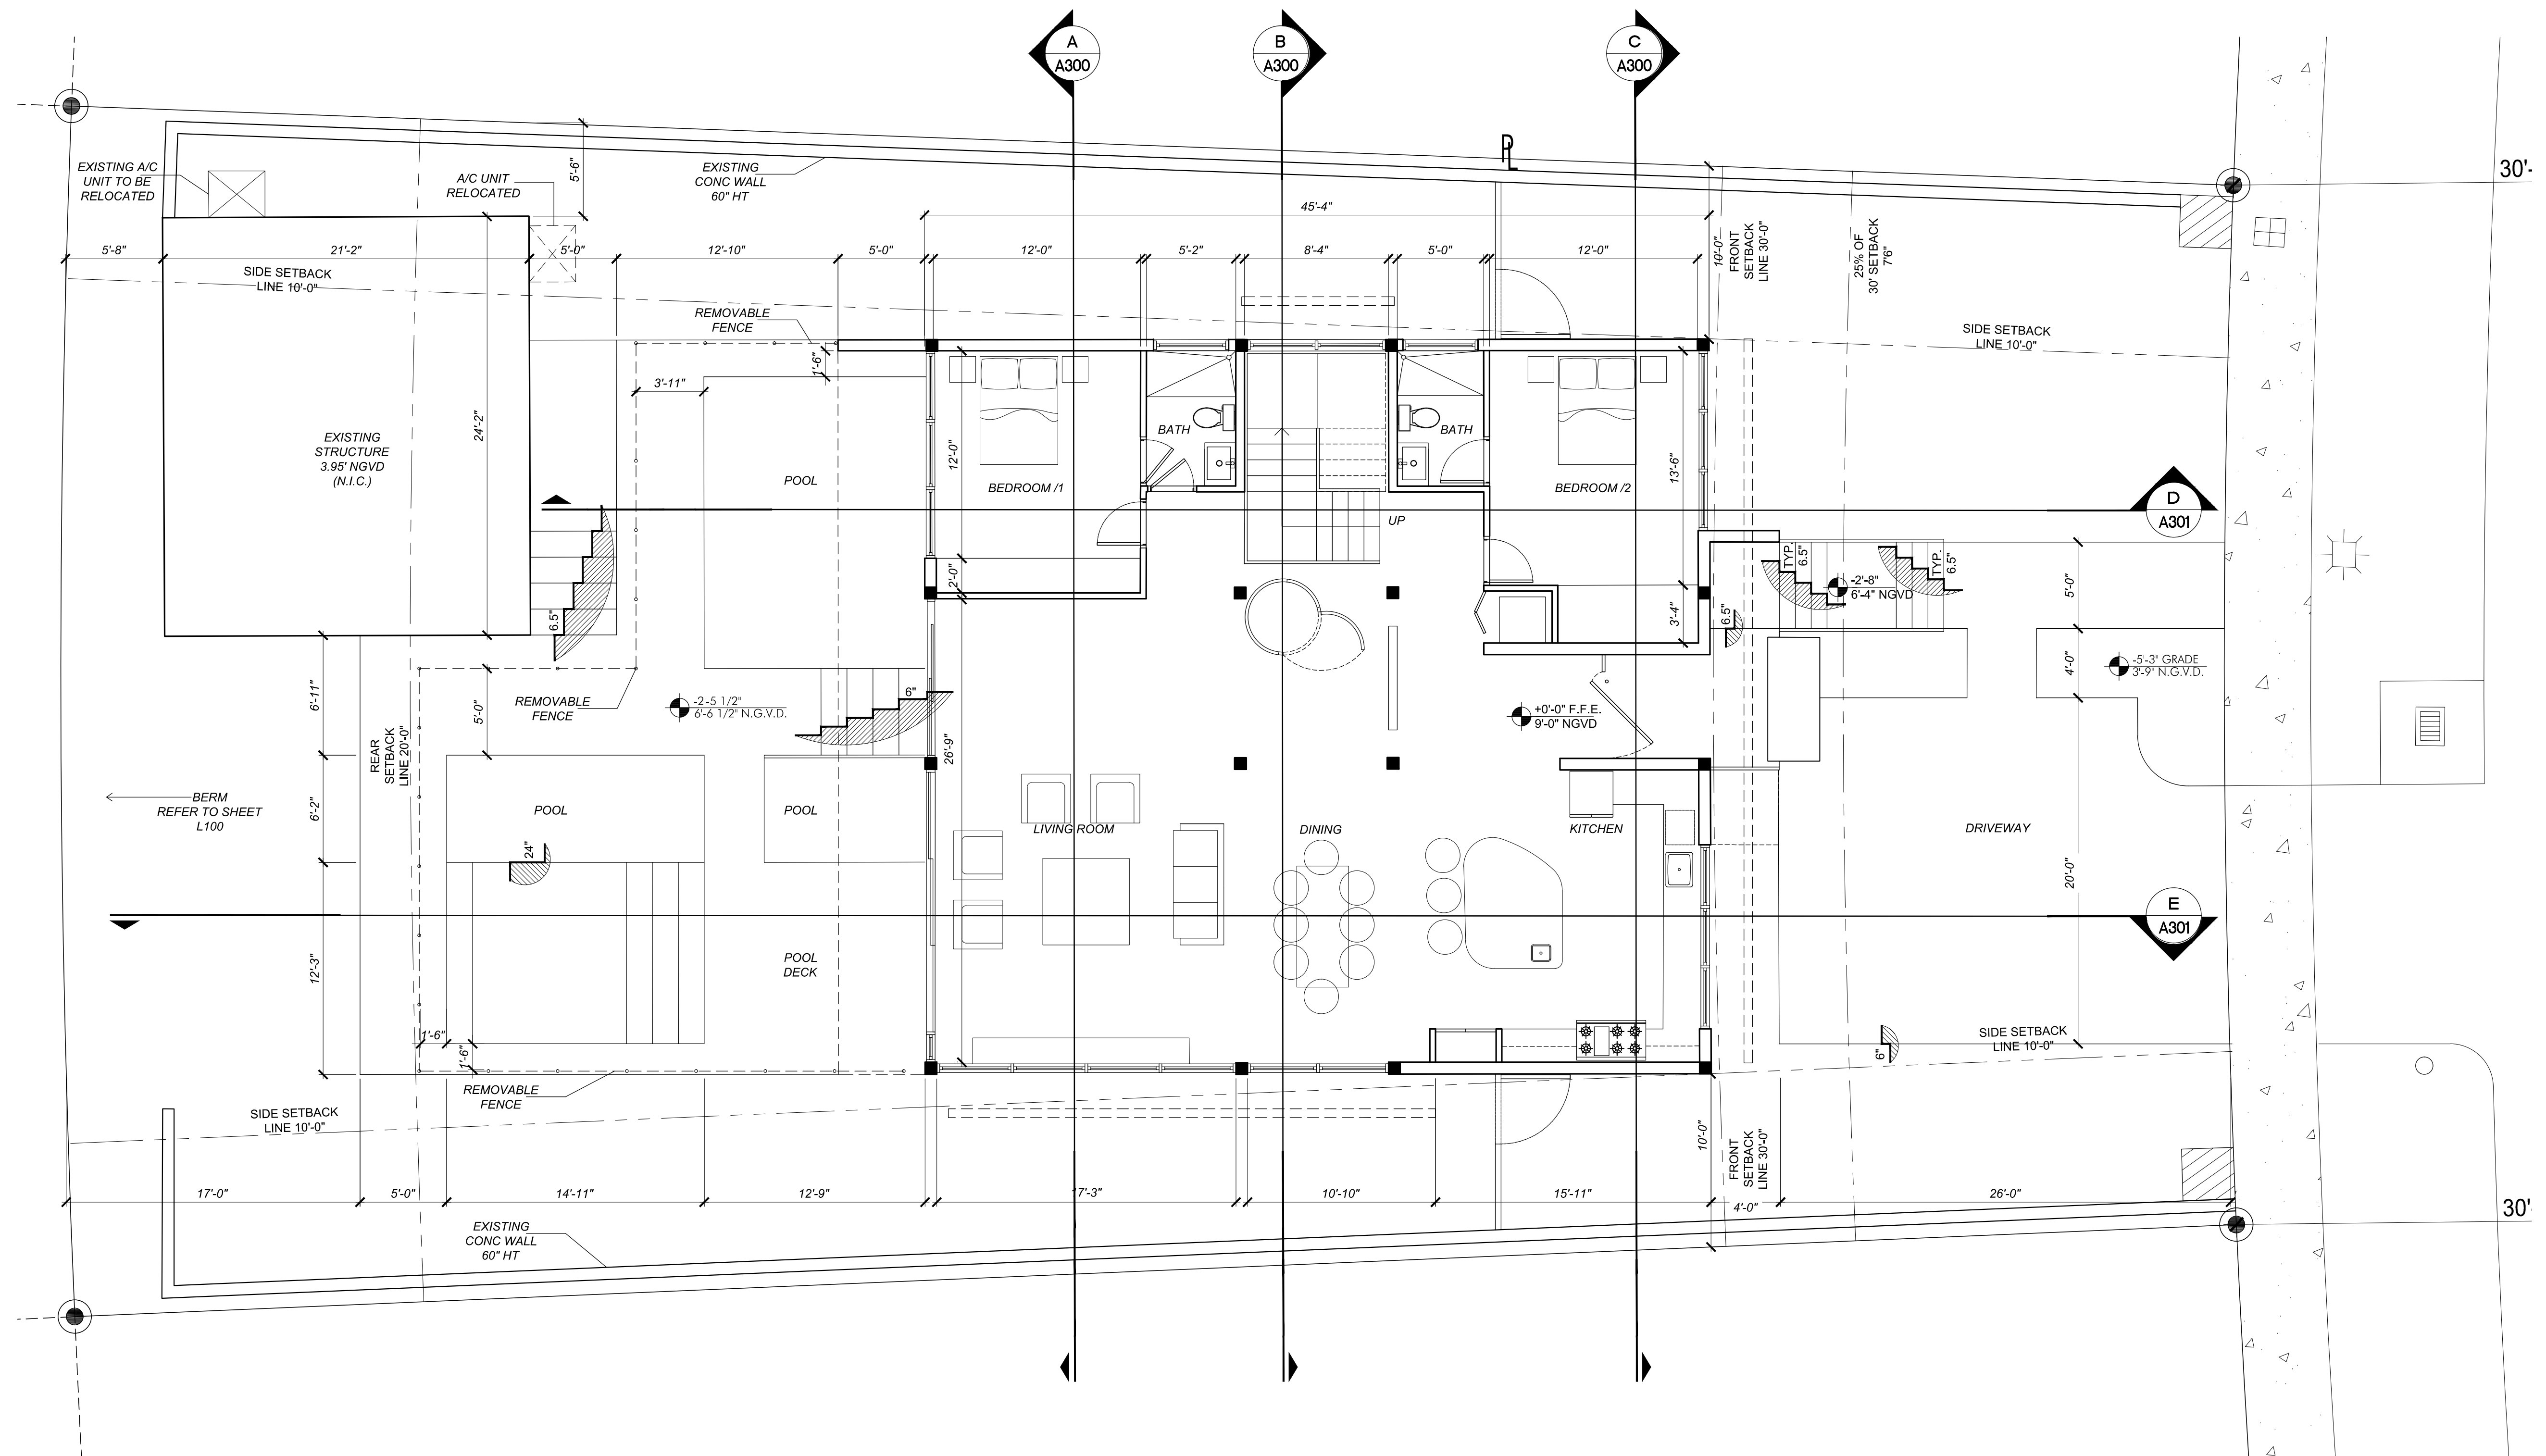Sheet No. **A101**

GROUND FLOOR PLAN

 

F SOUTH BEACH RESIDENCE

1060 W 47 ST.
MIAMI BEACH, FL

TEN DIMENSIONS ON THIS DRAWING SHALL
E PRECEDENCE OVER SCALED DIMENSIONS.
TRACTOR SHALL VERIFY AND BE RESPONSIB-
FOR ALL DIMENSIONS AND CONDITIONS ON
JOB AND THIS OFFICE MUST BE NOTIFIED
ANY VARIATION FROM THE DIMENSIONS.


[illegible]

ARCHITECT


ROBERT E. CHISHOLM, FAIA
A R 0 0 0 7 4 4 2

RESULTS


SECOND FLOOR PLAN

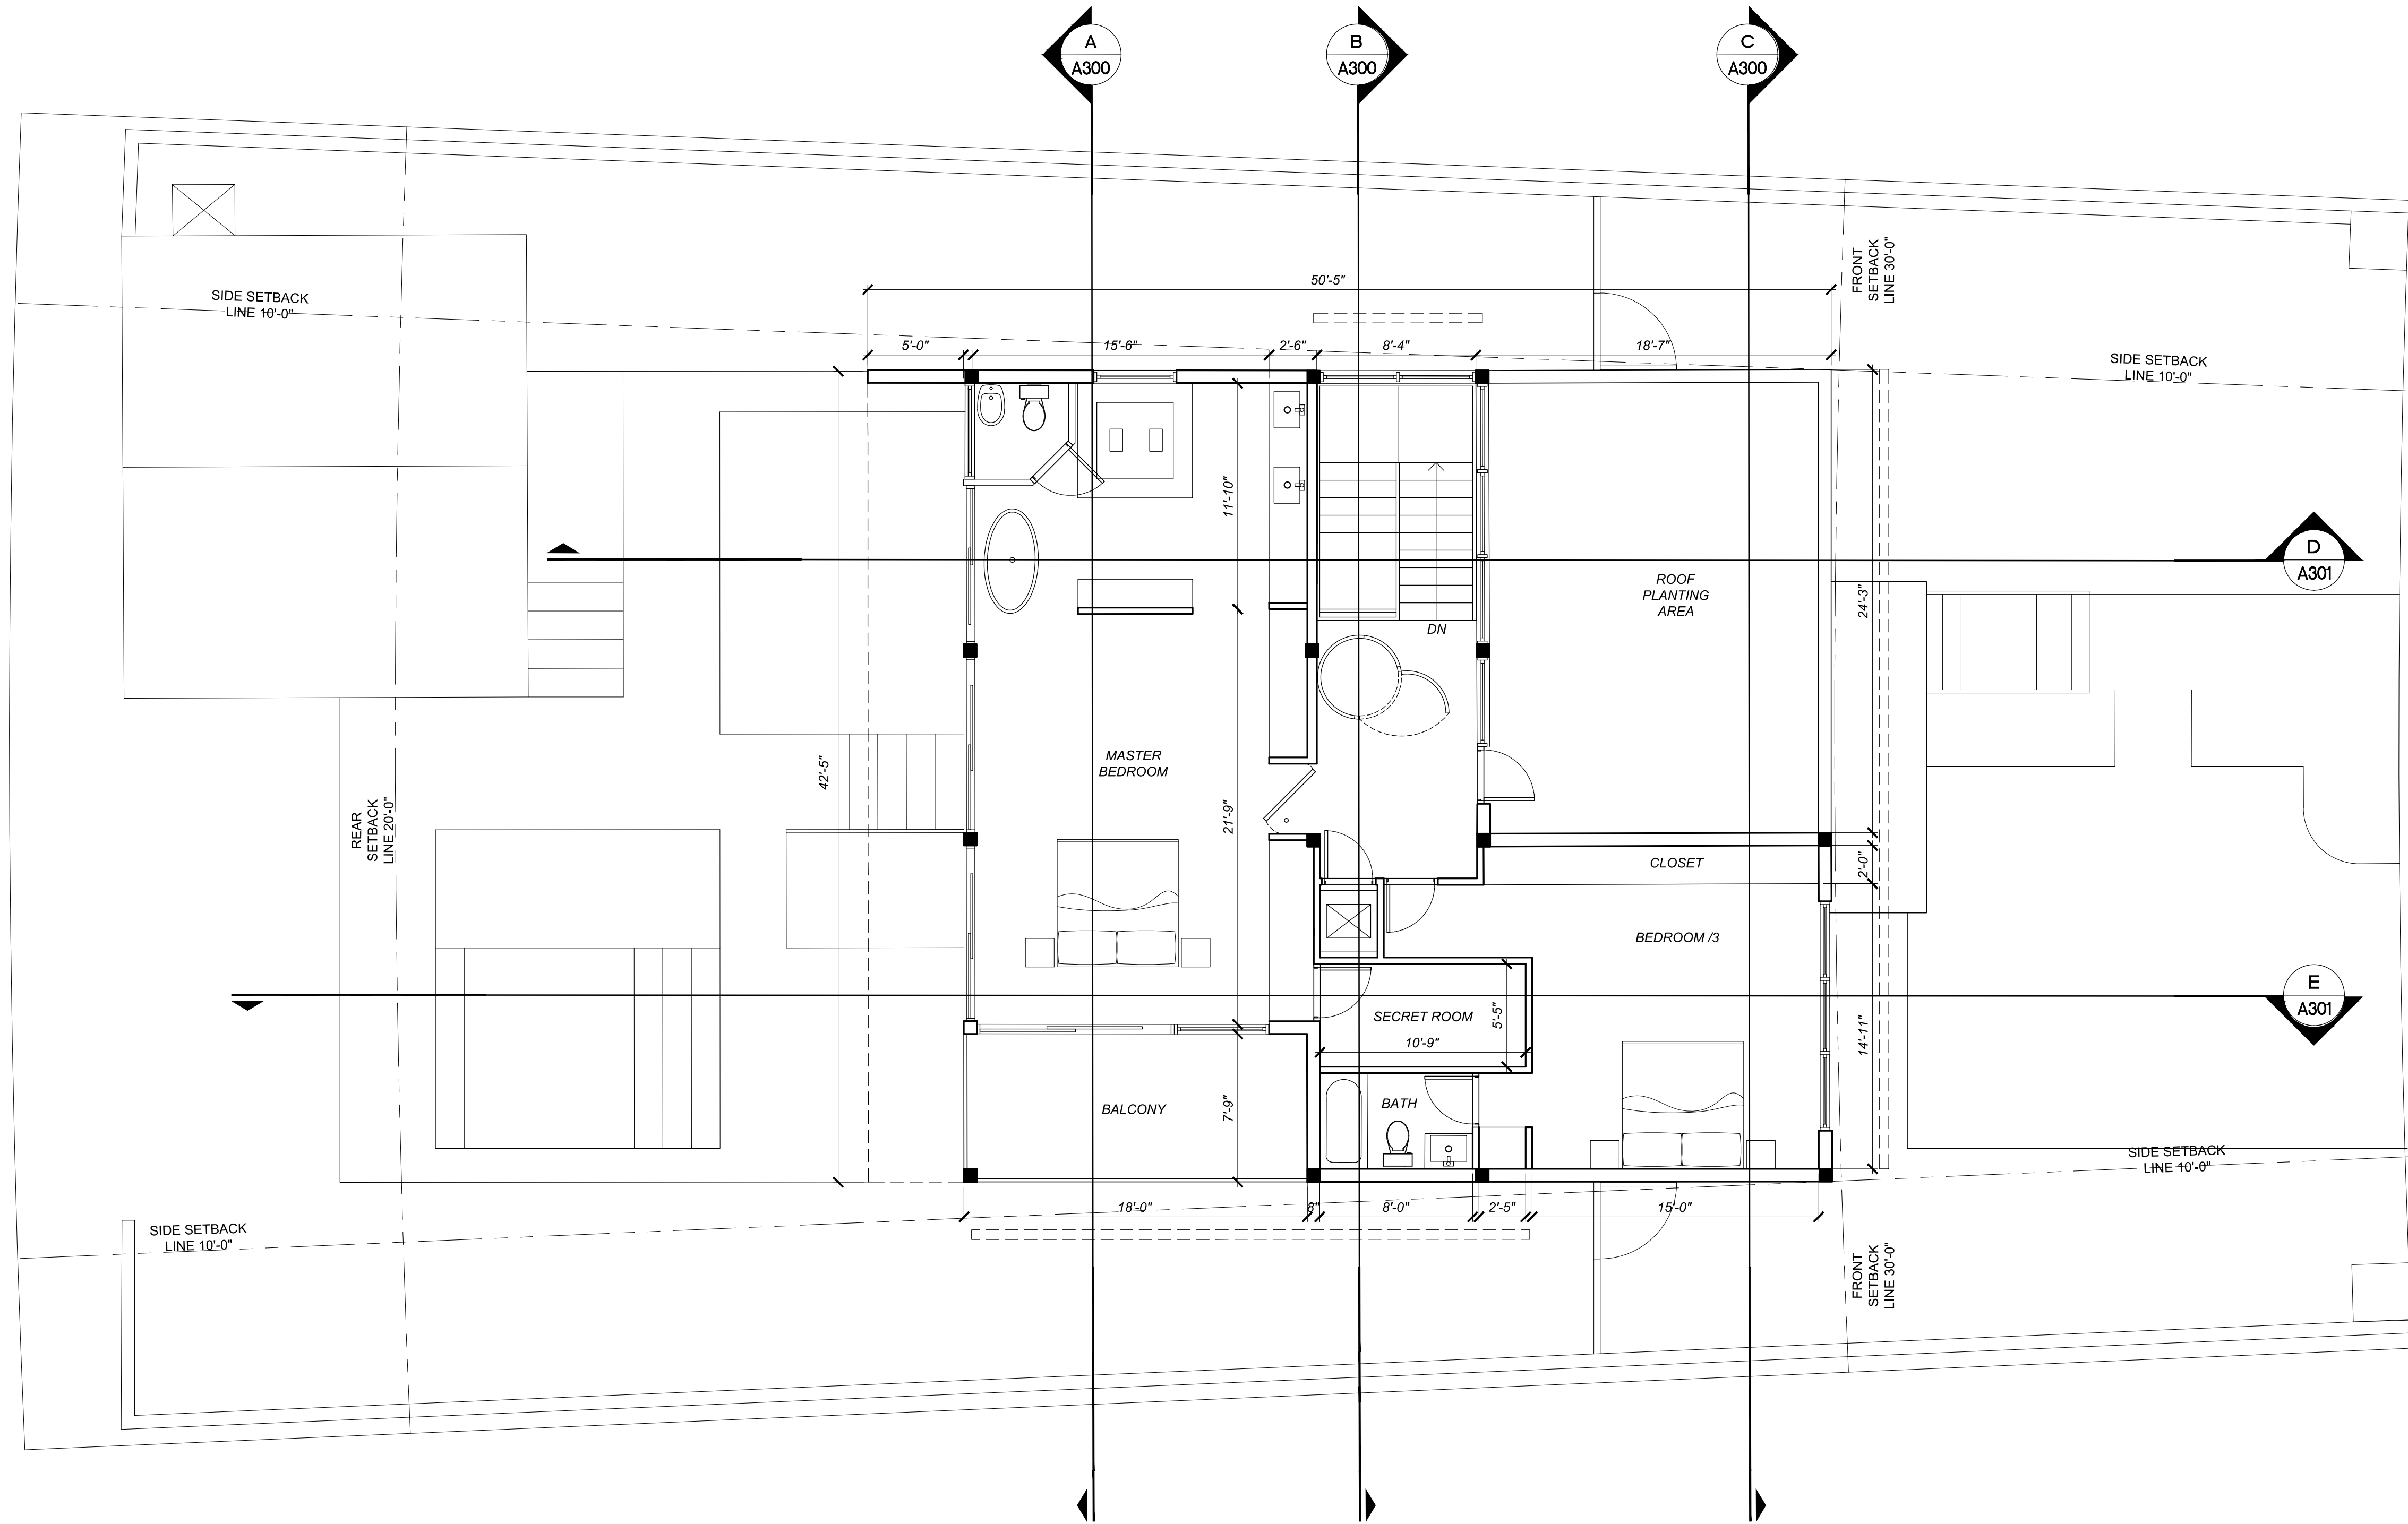
Sheet No. **A102**

SECOND FLOOR PLAN

 

SCALE: 3/16" = 1'-0"

 

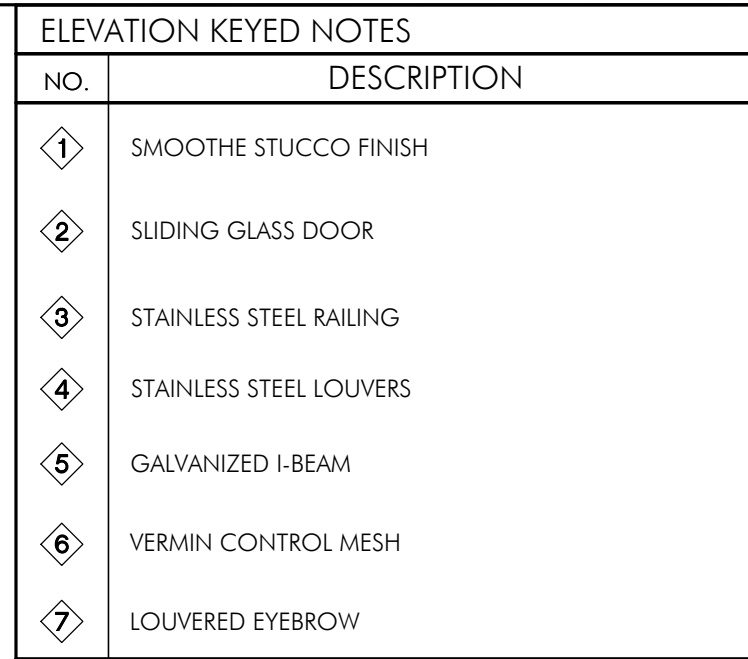

Architects-Planners-Interior Designers
4921 SW 74th Ct., Miami, FL 33155
305.661.2070 F/305.661.6090
www.chisholmarchitects.com
RE Chisholm Architects, Inc. aac001962

**JF SOUTH BEACH
RESIDENCE**

1060 W 47 ST.
MIAMI BEACH, FL

WRITTEN DIMENSIONS ON THIS DRAWING SHALL HAVE PRECEDENCE OVER SCALED DIMENSIONS. CONTRACTOR SHALL VERIFY AND BE RESPONSIBLE FOR ALL DIMENSIONS AND CONDITIONS ON THE JOB AND THIS OFFICE MUST BE NOTIFIED OF ANY VARIATION FROM THE DIMENSIONS.

[illegible]

ROBERT E. CHISHOLM, FAIA
A R 0 0 0 7 4 4 2

CONSULTANTS


Scale: 1/4"=1'-0"

Drawn: J.B.



Submittal: DRB

Drawing Title:

**NORTH AND EAST
ELEVATIONS
WITHOUT SCREENS**

 Sheet No. **A200**

PLOTTED:
X REF'S:

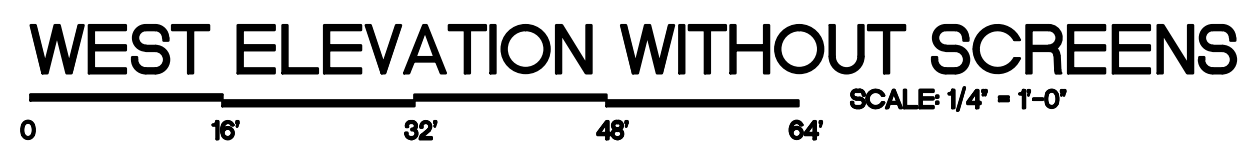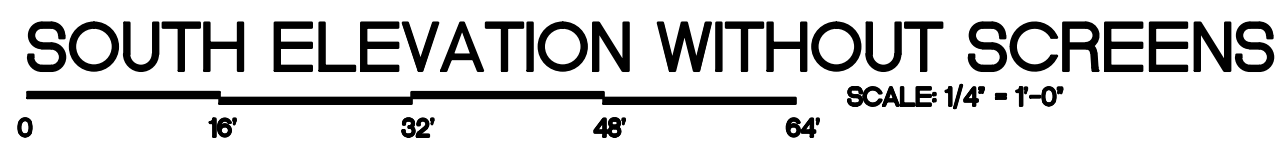

CHISHOLM Architects-Planners-Interior Designers 4921 SW 74th Ct., Miami, FL 33155 305.661.2070 F/305.661.6090 www.chisholmarchitects.com RE Chisholm Architects, Inc. aac001962		
Project Name:		
JF SOUTH BEACH RESIDENCE 1060 W 47 ST. MIAMI BEACH, FL		
UNWRITTEN DIMENSIONS ON THIS DRAWING SHALL HAVE PREFERENCE OVER SCALED DIMENSIONS. CONTRACTOR SHALL VERIFY AND BE RESPONSIBLE FOR ALL DIMENSIONS AND CONDITIONS ON THE JOB AND THIS OFFICE MUST BE NOTIFIED BY ANY VARIATION FROM THE DIMENSIONS.		
Revisions		
No.	Description	Date
ARCHITECT		
ROBERT E. CHISHOLM, FAIA A B O O 0 7 4 4 2		
CONSULTANTS		
Project No. <u>1816</u>		
Scale: <u>1/4" = 1'-0"</u>		
Date: <u>08/31/2016</u>		
Drawn: <u>J.B.</u>		
Checked: <u>M.P.</u>		
Submittal: <u>DRB</u>		
Cad File: <u>A201</u>		
Drawing Title:		
SOUTH AND WEST ELEVATIONS WITHOUT SCREENS		
Sheet No. <u>A201</u>		

PLOTTED:
X REF'S

F SOUTH BEACH RESIDENCE

1060 W 47 ST.
MIAMI BEACH, FL

EN DIMENSIONS ON THIS DRAWING SHALL
PRECEDENCE OVER SCALED DIMENSIONS.
RATOR SHALL VERIFY AND BE RESPONSIB-
FOR ALL DIMENSIONS AND CONDITIONS ON
OB AND THIS OFFICE MUST BE NOTIFIED
BY VARIATION FROM THE DIMENSIONS.

[illegible]

ARCHITECT

BERT E. CHISHOLM, FAIA
A R 0 0 0 7 4 4 2

RESULTS

CONTEXTUAL ELEVATIONS WITHOUT SCREEN

Sheet No. **A203**

F SOUTH BEACH RESIDENCE

1060 W 47 ST.
MIAMI BEACH, FL

TEN DIMENSIONS ON THIS DRAWING SHALL
E PRECEDENCE OVER SCALED DIMENSIONS.
TRACTOR SHALL VERIFY AND BE RESPONS-
FOR ALL DIMENSIONS AND CONDITIONS ON
JOB AND THIS OFFICE MUST BE NOTIFIED
ANY VARIATION FROM THE DIMENSIONS.

[illegible]

ROBERT E. CHISHOLM, FAIA
A R 0 0 0 7 4 4 2

RESULTS

**CONTEXTUAL ELEVATIONS
WITH SCREEN SHOWN
FOR VARIANCE REQUEST**

Sheet No. **A203.A**

Project Name:

F SOUTH BEACH RESIDENCE

1060 W 47 ST.
MIAMI BEACH, FL

ALL DIMENSIONS ON THIS DRAWING SHALL
TAKE PRECEDENCE OVER SCALED DIMENSIONS.
TRACTOR SHALL VERIFY AND BE RESPONSIBLE
FOR ALL DIMENSIONS AND CONDITIONS ON
JOB AND THIS OFFICE MUST BE NOTIFIED
OF ANY VARIATION FROM THE DIMENSIONS.

Revisions

[illegible]

ARCHITECT

BERT E. CHISHOLM, FAIA
A R 0 0 0 7 4 4 2

SULTANTS

Project No. 1816

scale: 1/4"=1'-0"

ate: 08/31/2016

Drawn: J.B.


checked: M.P.

Submittal: DRB

ad File: A300


Drawing Title:

SECTIONS WITHOUT SCREENS

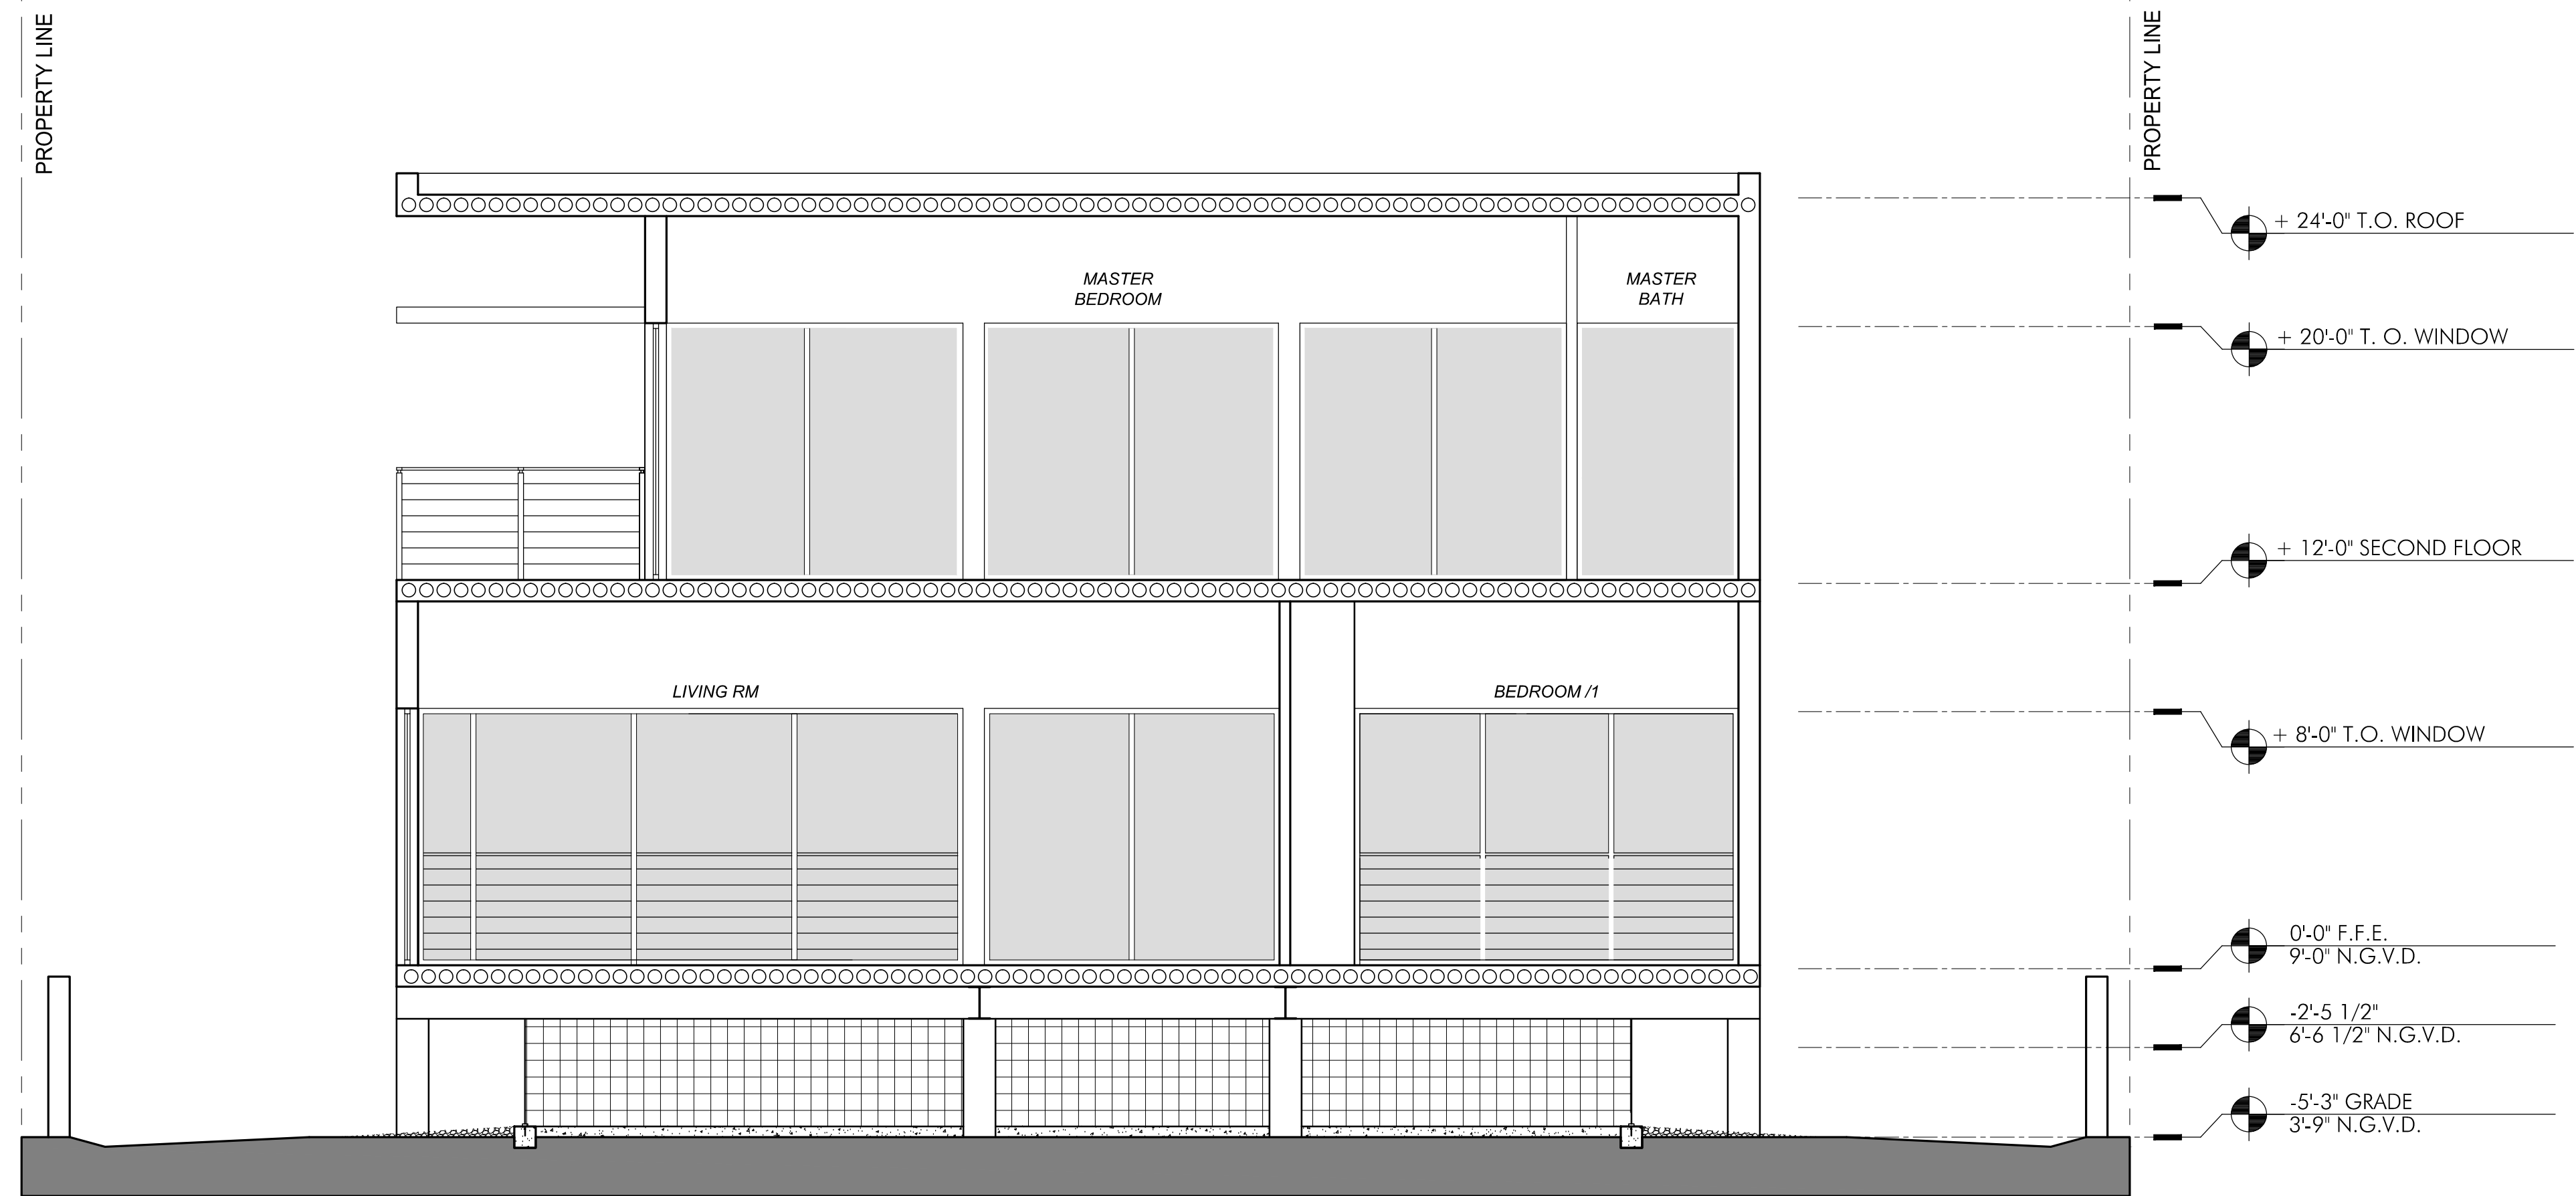Sheet No. **A300**

SECTION A - WITHOUT SCREENS

0 16' 32' 48' 64' SCALE: 1/4" = 1'-0"

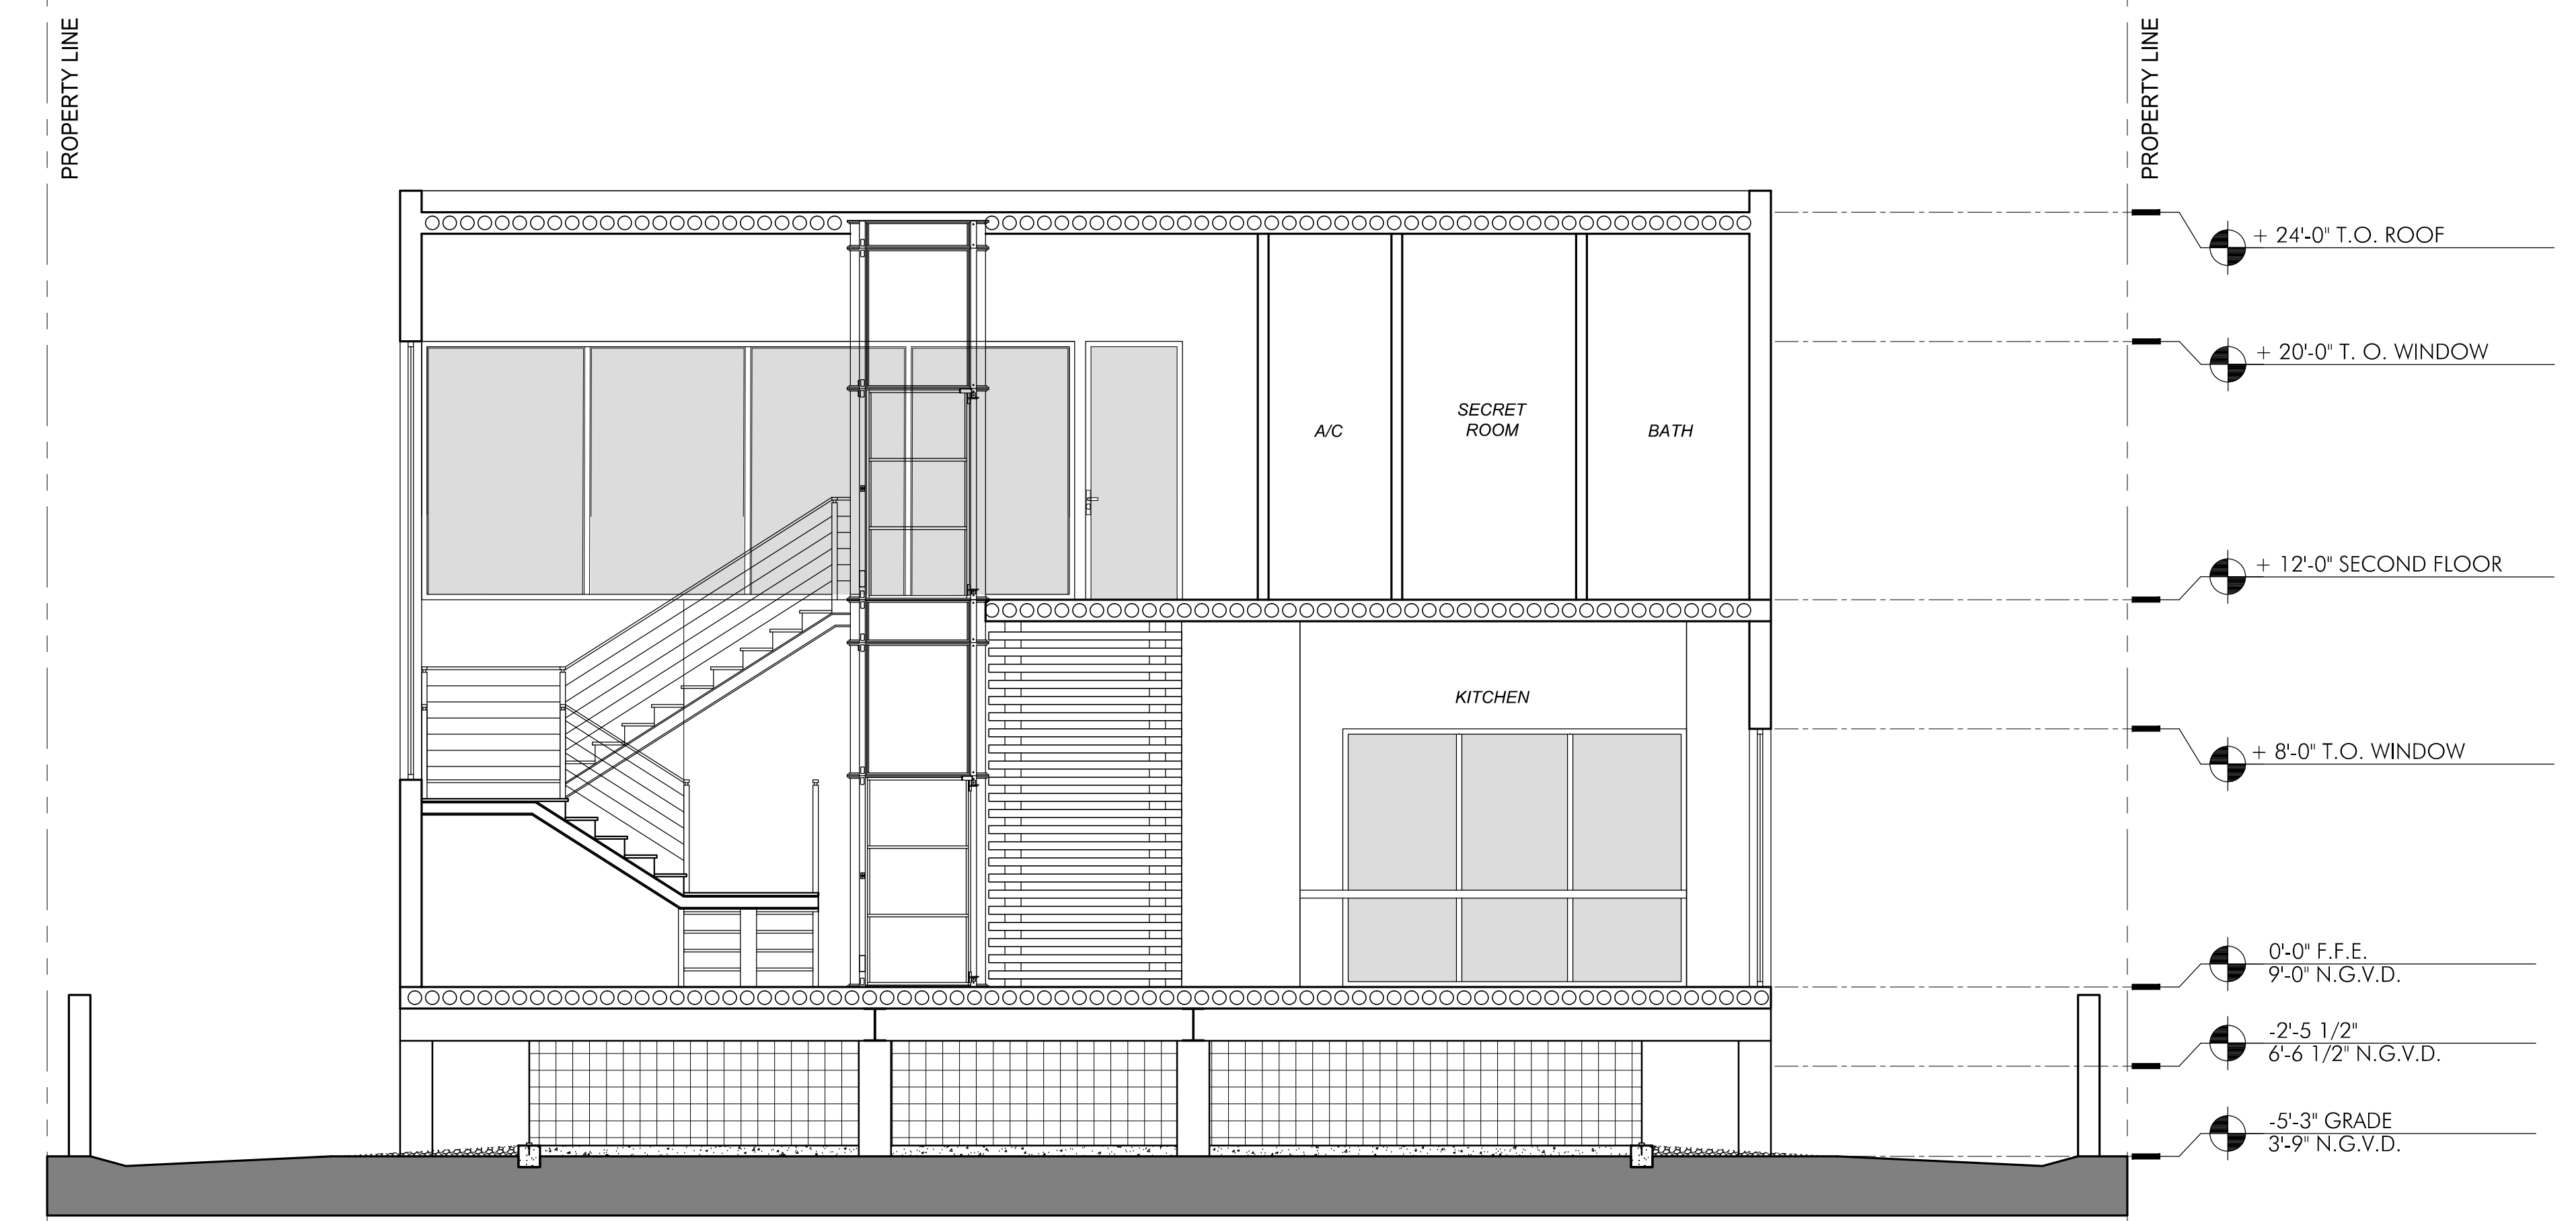

SECTION B - WITHOUT SCREENS

0 16' 32' 48' 64' SCALE: 1/4" = 1'-0"

F SOUTH BEACH RESIDENCE

1060 W 47 ST.
MIAMI BEACH, FL

EN DIMENSIONS ON THIS DRAWING SHALL
PRECEDENCE OVER SCALED DIMENSIONS.
RATOR SHALL VERIFY AND BE RESPONSIB-
FOR ALL DIMENSIONS AND CONDITIONS ON
JOB AND THIS OFFICE MUST BE NOTIFIED
BY VARIATION FROM THE DIMENSIONS.

[illegible]

ROBERT E. CHISHOLM, FAIA
A R 0 0 0 7 4 4 2

RESULTS

ale: $1/4" = 1' - 0"$

te: 08/31/2016

awn: J.B.

Checked: M.P.

Submittal: DRB

d File: A301

SECTIONS WITHOUT SCREENS

Sheet No. **A301**

F SOUTH BEACH RESIDENCE

1060 W 47 ST.
MIAMI BEACH, FL

EN DIMENSIONS ON THIS DRAWING SHALL
PRECEDENCE OVER SCALED DIMENSIONS.
FACTOR SHALL VERIFY AND BE RESPONSIB-
FOR ALL DIMENSIONS AND CONDITIONS ON
JOB AND THIS OFFICE MUST BE NOTIFIED
BY VARIATION FROM THE DIMENSIONS.


[illegible]

ARCHITECT

ROBERT E. CHISHOLM, FAIA
A R 0 0 0 7 4 4 2

RESULTS

SECTIONS WITHOUT SCREENS

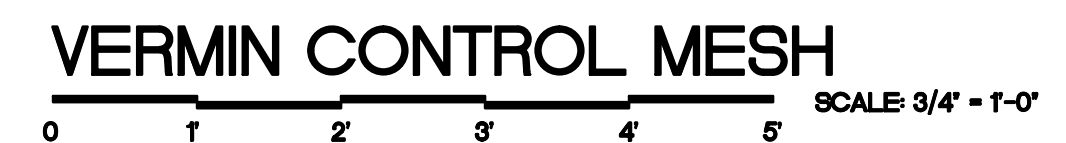Sheet No. **A302**

F SOUTH BEACH RESIDENCE

1060 W 47 ST.
MIAMI BEACH, FL

EN DIMENSIONS ON THIS DRAWING SHALL
PRECEDENCE OVER SCALED DIMENSIONS.
RATOR SHALL VERIFY AND BE RESPONSIB-
FOR ALL DIMENSIONS AND CONDITIONS ON
JOB AND THIS OFFICE MUST BE NOTIFIED
BY VARIATION FROM THE DIMENSIONS.

[illegible]

ARCHITECT

BERT E. CHISHOLM, FAIA
 A R 0 0 0 7 4 4 2

RESULTS

Drawing Title:

SECTIONS
WITH SCREEN SHOWN
R VARIANCE REQUEST

Sheet No. **A300.A**

F SOUTH BEACH RESIDENCE

1060 W 47 ST.
MIAMI BEACH, FL

EN DIMENSIONS ON THIS DRAWING SHALL
PRECEDENCE OVER SCALED DIMENSIONS.
RATOR SHALL VERIFY AND BE RESPONSIB-
FOR ALL DIMENSIONS AND CONDITIONS ON
OB AND THIS OFFICE MUST BE NOTIFIED
BY VARIATION FROM THE DIMENSIONS.

[illegible]

ARCHITECT

ROBERT E. CHISHOLM, FAIA
A R 0 0 0 7 4 4 2

RESULTS

ale: $1/4" = 1' - 0"$

awn: J.B.

Submittal: DRB

Drawing Title:

**SECTIONS
WITH SCREEN SHOWN
OR VARIANCE REQUEST**

Sheet No. **A301.A**

F SOUTH BEACH RESIDENCE

1060 W 47 ST.
MIAMI BEACH, FL

ALL DIMENSIONS ON THIS DRAWING SHALL
TAKE PRECEDENCE OVER SCALED DIMENSIONS.
THE CONTRACTOR SHALL VERIFY AND BE RESPONSIBLE
FOR ALL DIMENSIONS AND CONDITIONS ON
THE JOB AND THIS OFFICE MUST BE NOTIFIED
IMMEDIATELY IN WRITING OF ANY VARIATION
FROM THE DIMENSIONS.

[illegible]


ARCHITECT

ROBERT E. CHISHOLM, FAIA
A R 0 0 0 7 4 4 2

RESULTS

Drawing Title:

**SECTIONS
WITH SCREEN SHOWN
OR VARIANCE REQUEST**

 Sheet No. **A302.A**

F SOUTH BEACH RESIDENCE

1060 W 47 ST.
MIAMI BEACH, FL


PRECEDENCE OVER SCALED DIMENSIONS.
 FACTOR SHALL VERIFY AND BE RESPONSIBLE FOR ALL DIMENSIONS AND CONDITIONS ON JOB AND THIS OFFICE MUST BE NOTIFIED BY VARIATION FROM THE DIMENSIONS.

[illegible]

ARCHITECT

BERT E. CHISHOLM, FAIA
A R 0 0 0 7 4 4 2

RESULTS

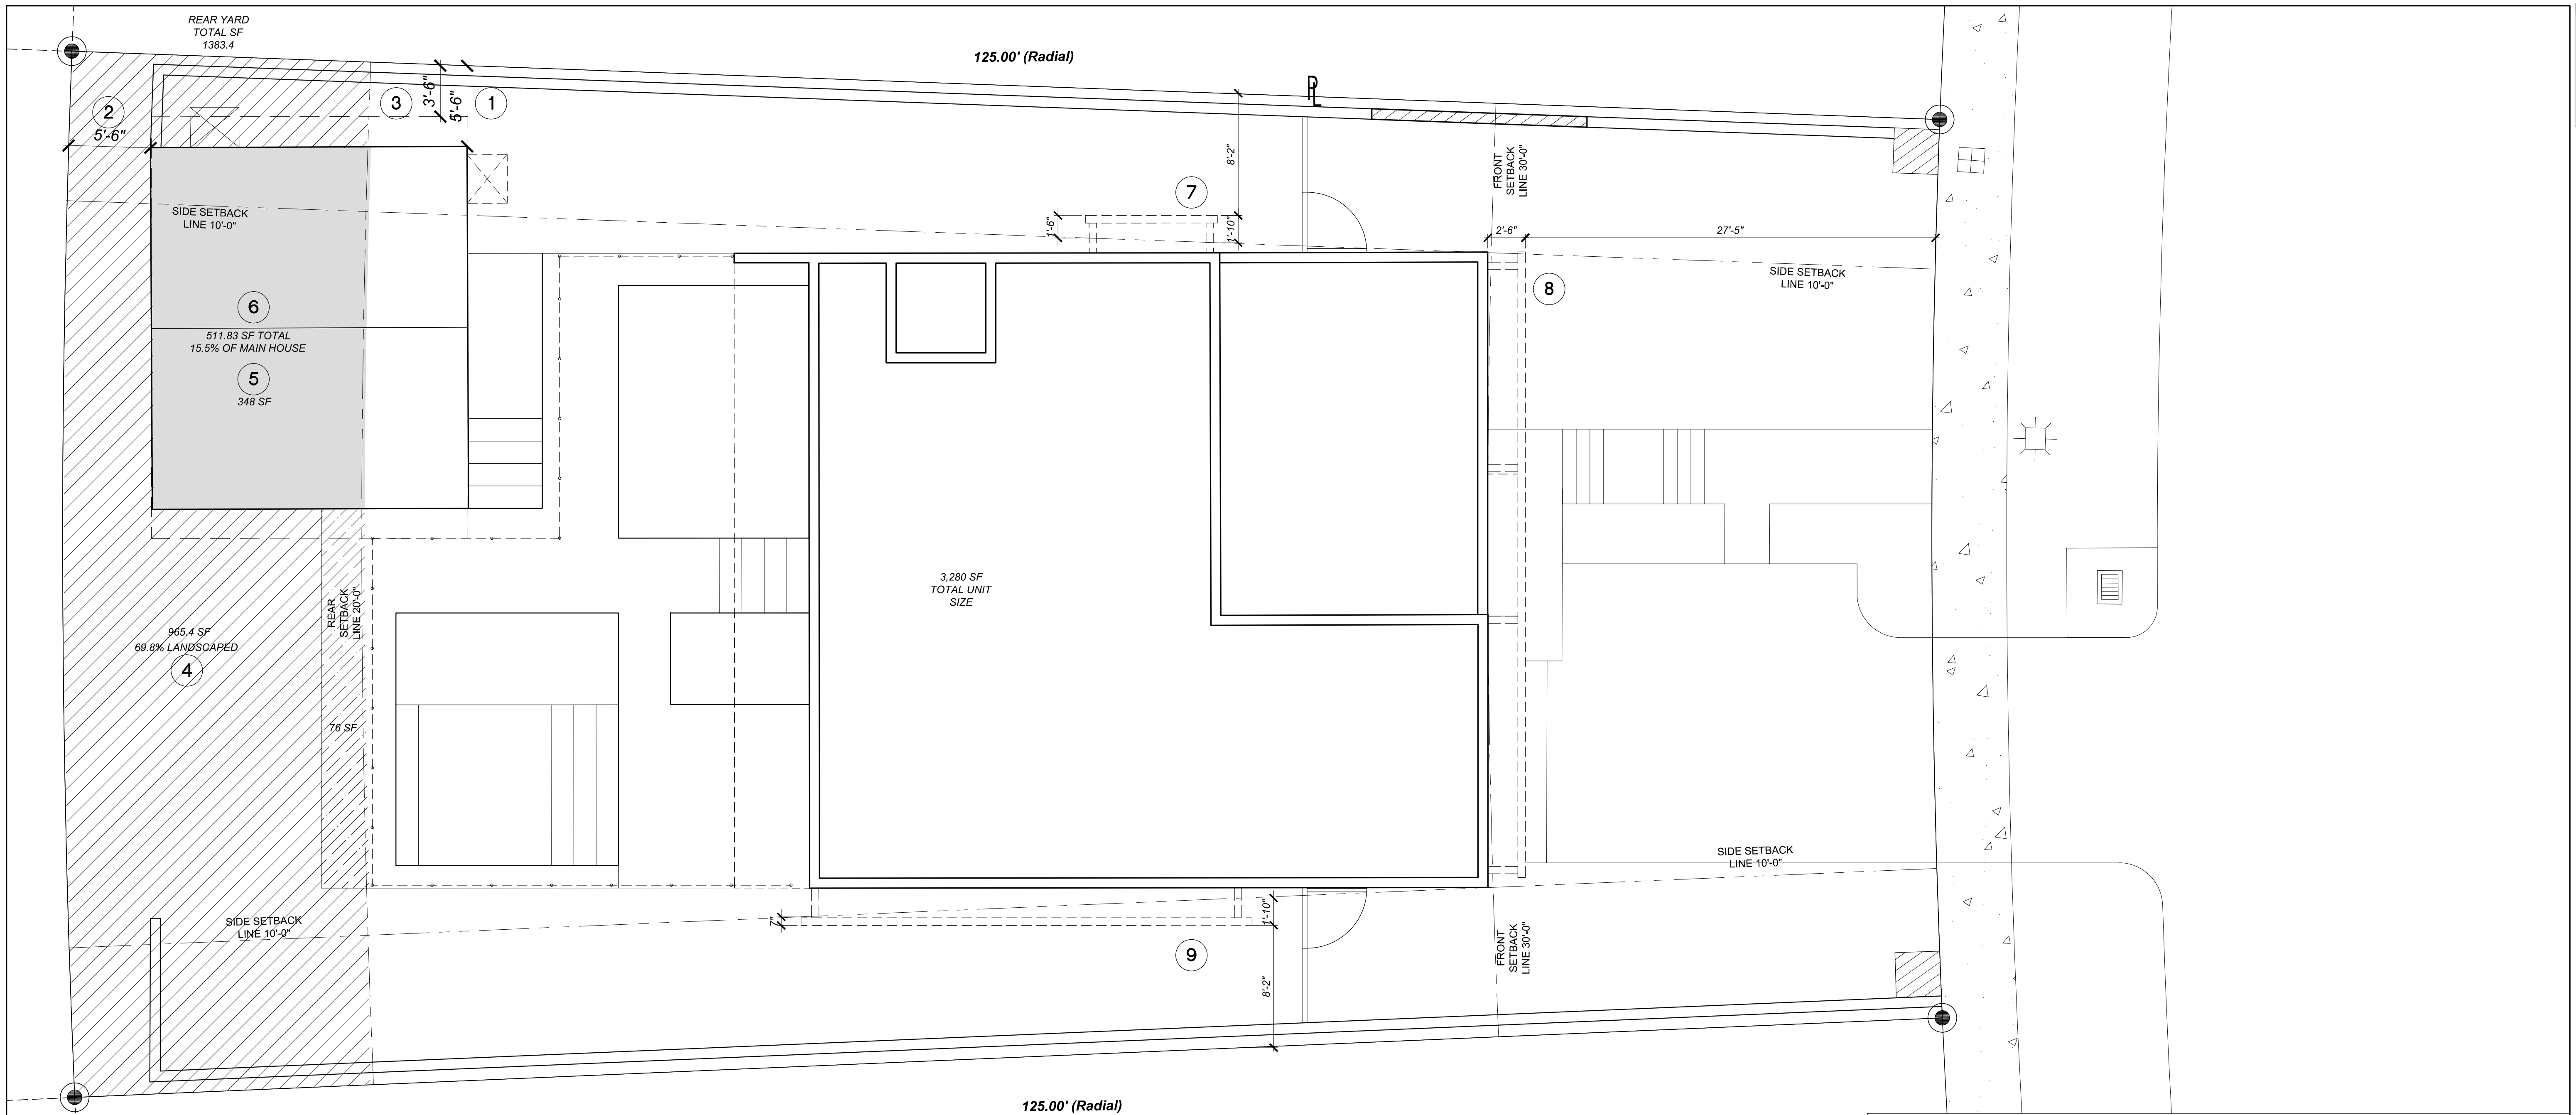REQUESTED VARIANCESSheet No. **A017**

NOTE: REFER TO SHEETS A200-A202 FOR ADDITIONAL INFORMATION ON VARIANCES 7-9

VARIANCES

		REQUIRED ALLOWED	PROPOSED	
UNIT SIZE: (% OF LOT AREA)		50% MAX (4,063.75 SF)	MAIN BLDG. 3281 SF (40%)	ACCESSORY BLDG. 511.83 SF (6%)
SETBACKS:				
1	SIDE:	7.5' MIN.	VARIANCE REQUESTED: 5.5'	
2	REAR:	7.5' MIN.	VARIANCE REQUESTED: 5.5'	
3	SIDE (ROOF OVERHANG):	25% (5.6') MAX.	VARIANCE REQUESTED: 47% (3.5')	
LANDSCAPE:				
4	REAR YARD:	70% OF REQUIRED REAR YARD SHALL BE SODDED/LANDSCAPED PERVIOUS OPEN SPACE.	VARIANCE REQUESTED: 69.8%	
REAR YARD:			1383.4 SF	
5	ACCESSORY BUILDING FOOTPRINT:	10% OF MAIN BUILDING UNIT SIZE	VARIANCE REQUESTED: 15.5%	
6	MAX. UNIT SIZE	30% OF REAR YARD MAX. (415 SF)	VARIANCE REQUESTED: 511.83 SF (36.9%)	
PROJECTIONS:				
7	SHADING DEVICES	10' MIN. AS PER CITY REQUEST	VARIANCE REQUESTED: 8.16' 25% (2.5) MAX. ALLOWED AS PER CITY CODE SECTION 142-1132 REQUESTED: 1.8' (18%)	
8	SHADING DEVICES	30' MIN. AS PER CITY REQUEST	VARIANCE REQUESTED: 27.4' 25% (2.5) MAX. ALLOWED AS PER CITY CODE SECTION 142-1132 REQUESTED: 2.5' (8.3%)	
9	SHADING DEVICES	10' MIN. AS PER CITY REQUEST	VARIANCE REQUESTED: 8.16' 25% (2.5) MAX. ALLOWED AS PER CITY CODE SECTION 142-1132 REQUESTED: 1.8' (18%)	
10	SUM OF SIDE SETBACKS	20' MIN.	VARIANCE REQUESTED: 16'-4" EAST SIDE: 8'-2" WEST SIDE: 8'-2" TOTAL: 16'-4"	

REQUESTED VARIANCES

SCALE: 3/16" = 1'-0"

