


Date _____
Job Number _____
Drawing History _____
No. | Issue | Date _____

Sheet Title
PROPOSED FIRST FLOOR PLAN

Sheet

A-1

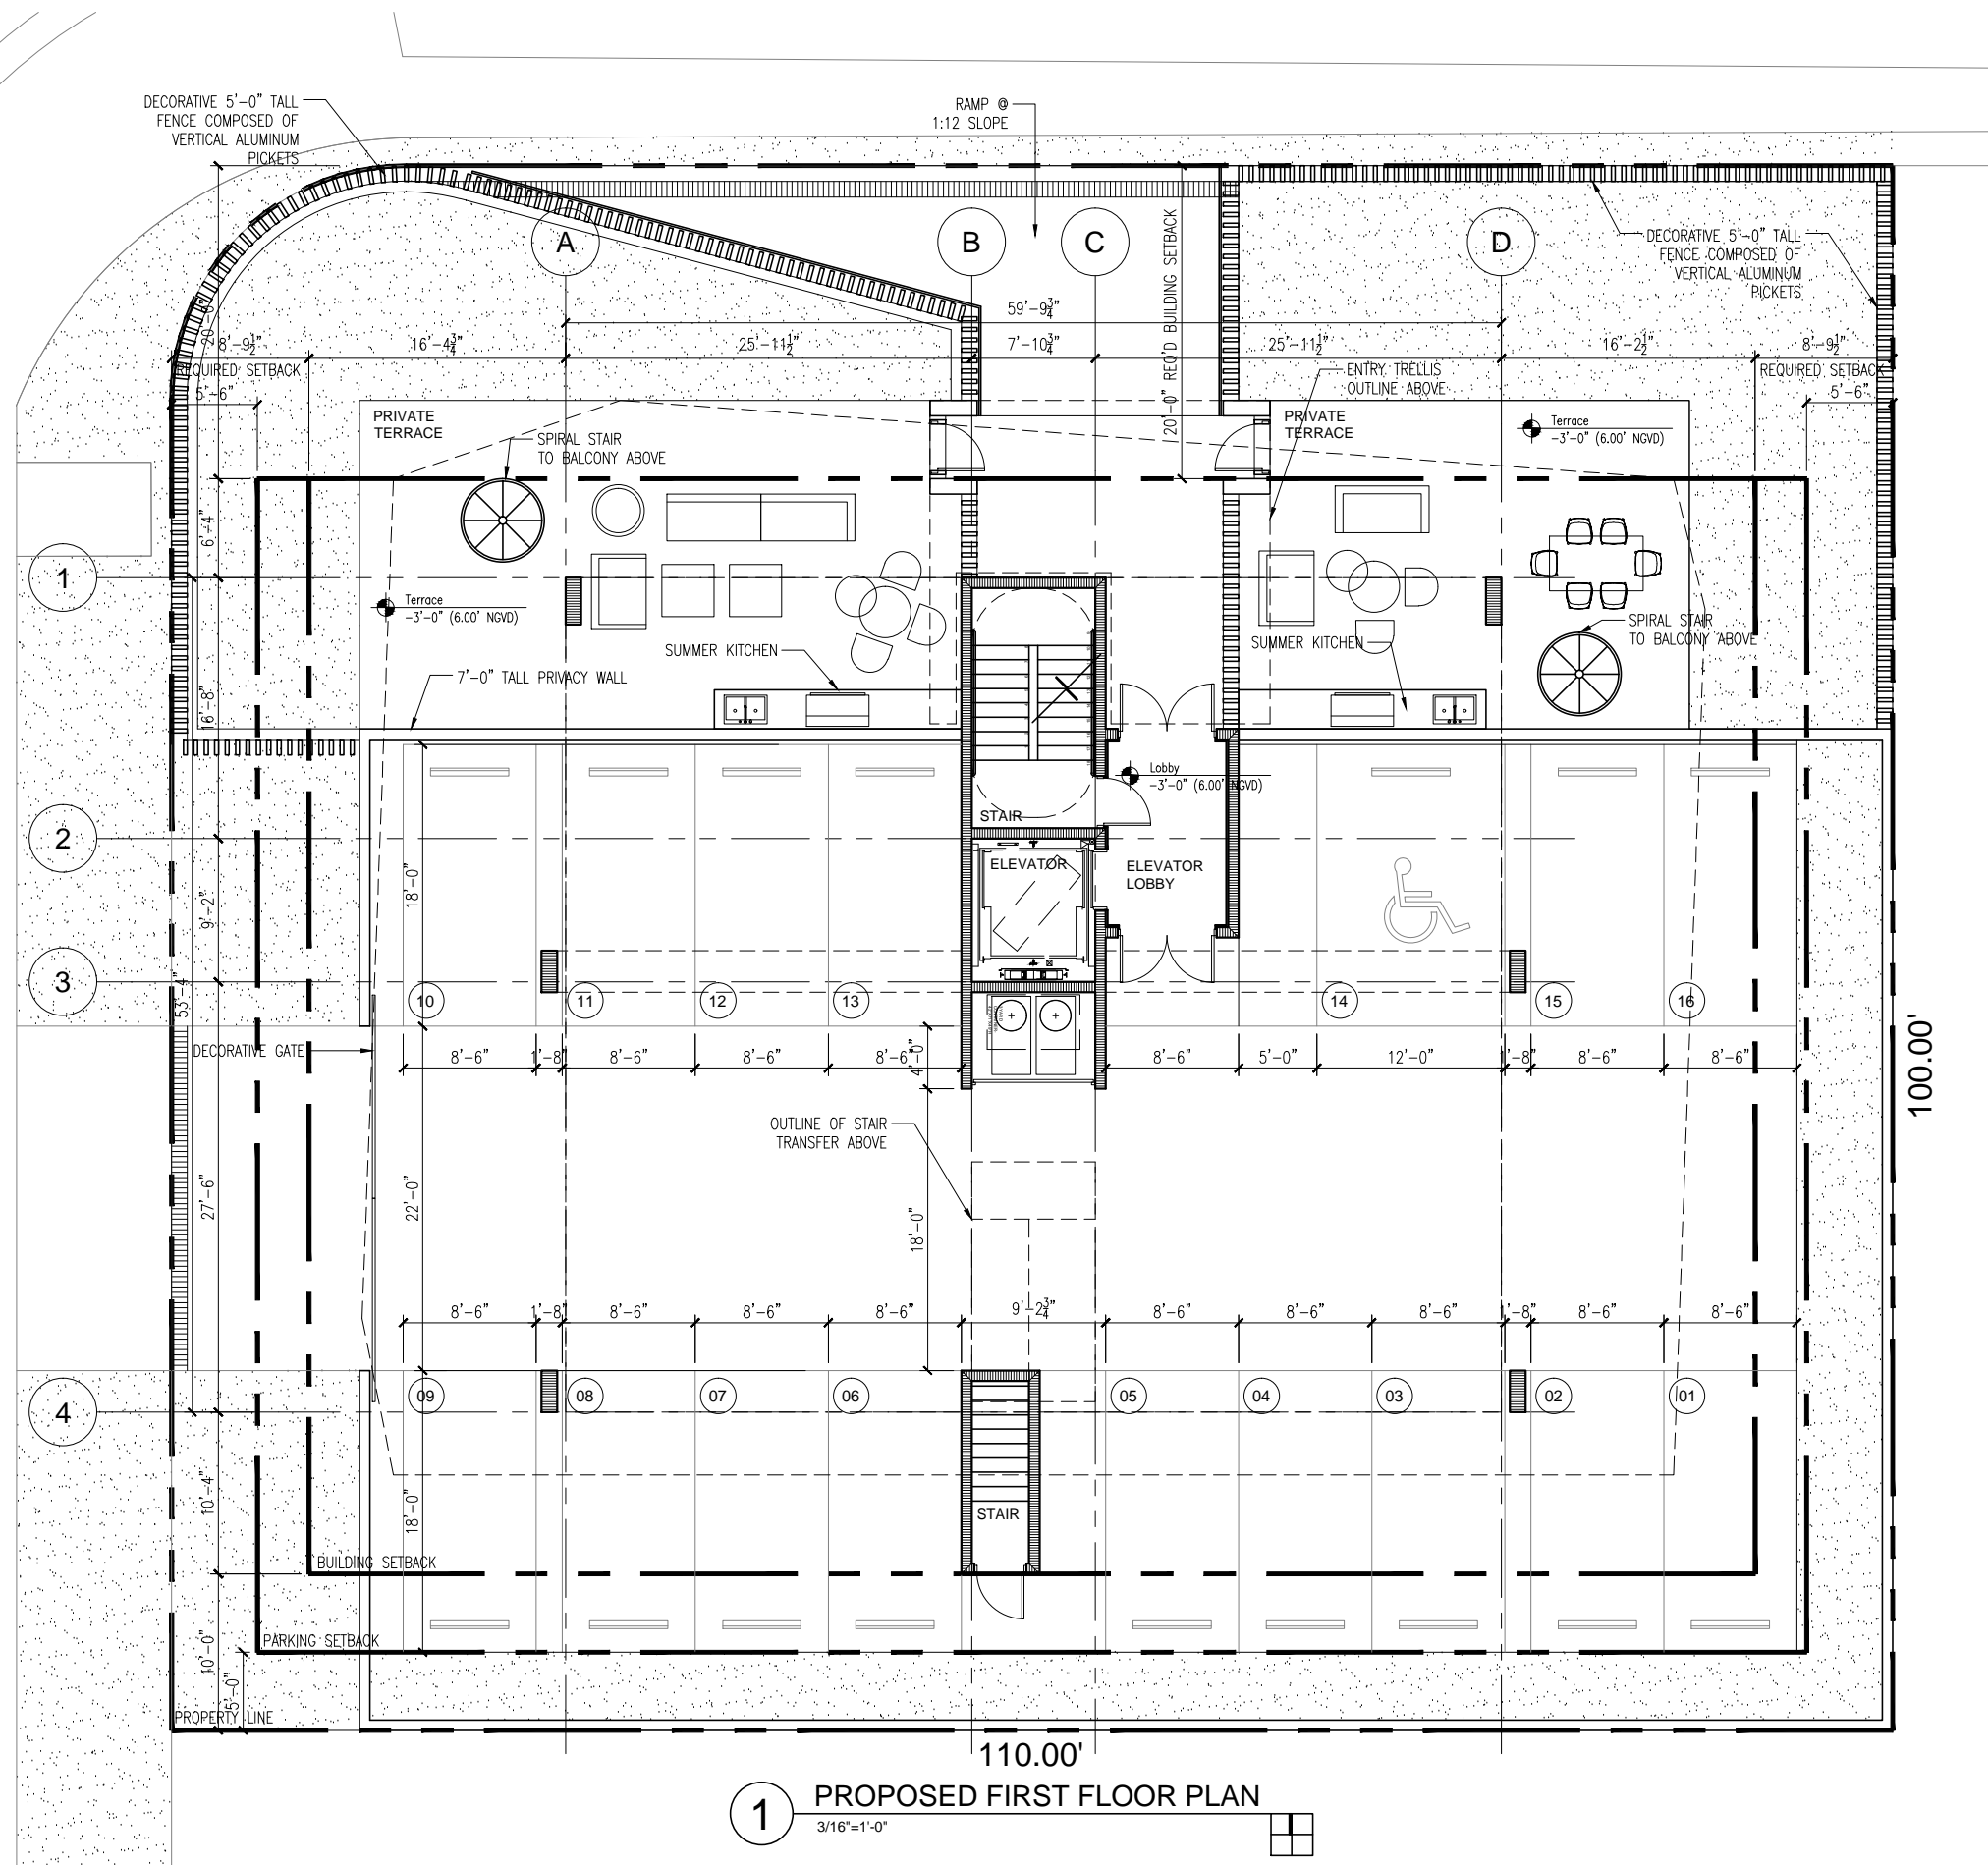


1 PROPOSED FIRST FLOOR PLAN
3/16"=1'-0"

All drawing and written materials herein constitute original work of the architect and may only be duplicated with their written consent.

BAY HOUSE
1435 BAY ROAD & 1340 FLAMINGO WAY
MIAMI BEACH, FLORIDA 33139


Client: ---
Contact: ---
Architectural Registration
State of Florida
Rodrigo A. Carrion
Registration No: AR 91744

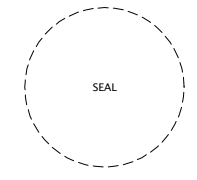

Date _____
Job Number _____
Drawing History _____
No. | Issue | Date _____
Sheet Title _____

PROPOSED TYPICAL FLOOR PLAN
Sheet

A-2

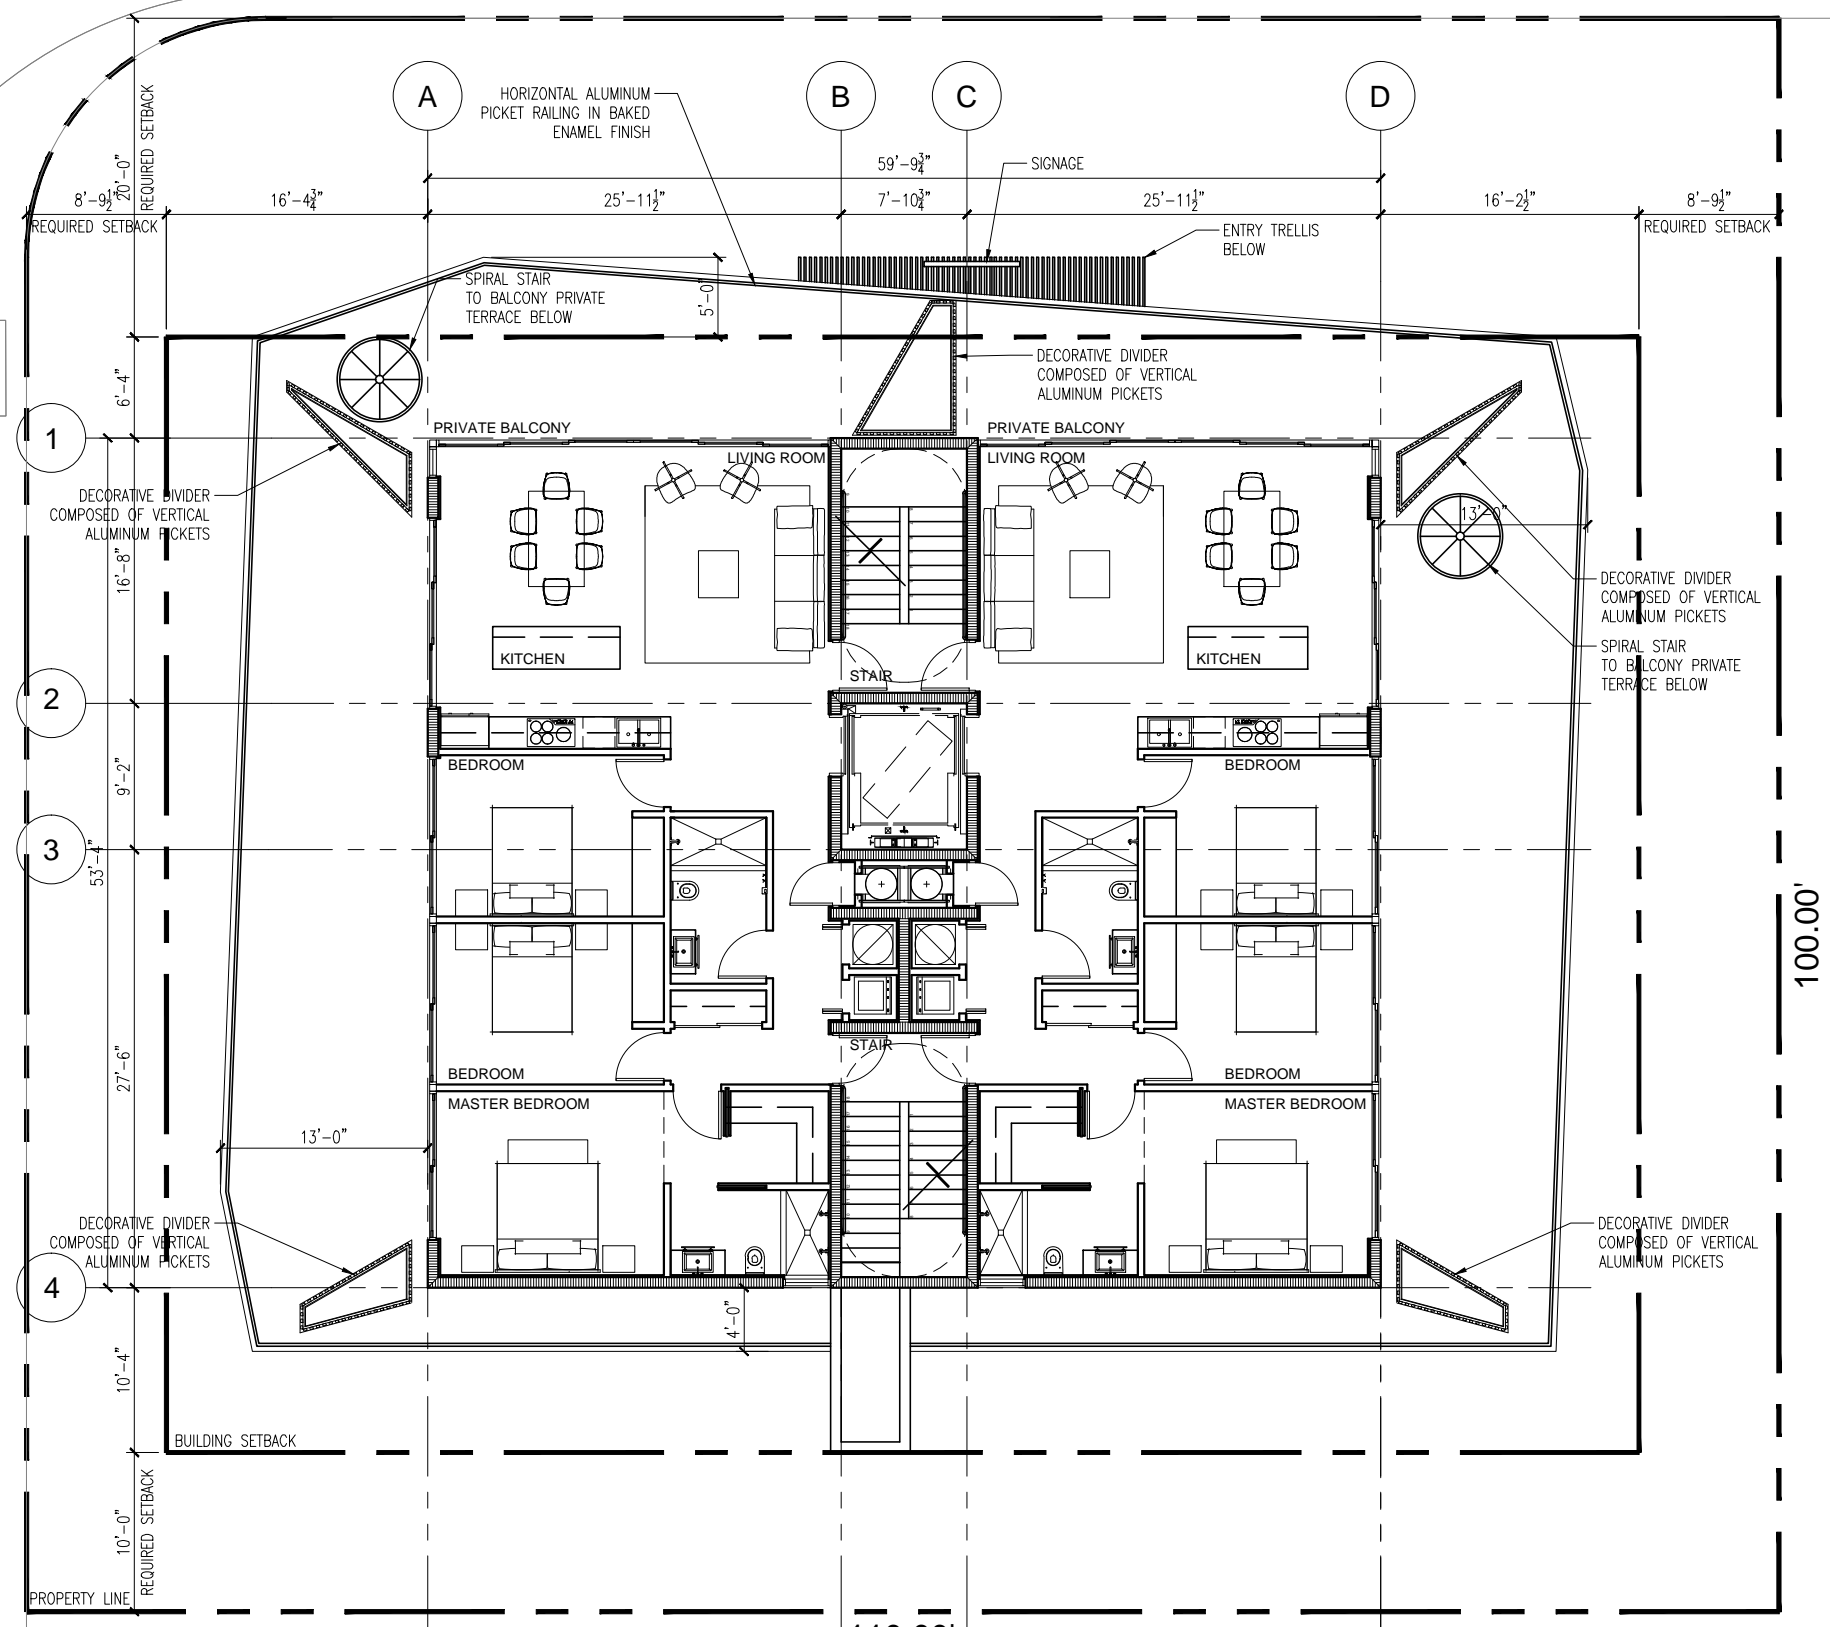

1 PROPOSED SECOND FLOOR PLAN
3/16"=1'-0"


All drawing and written materials herein constitute original work of the architect and may only be duplicated with their written consent.

BAY HOUSE
1435 BAY ROAD & 1340 FLAMINGO WAY
MIAMI BEACH, FLORIDA 33139

Client:


Contact:

Architectural Registration
State of Florida
Rodrigo A. Carrion
Registration No: AR 91744

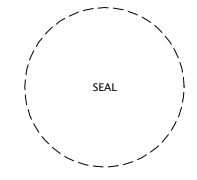

Date _____
Job Number _____
Drawing History _____
No. | Issue | Date _____

Sheet Title
PROPOSED ROOF TERRACE PLAN
Sheet

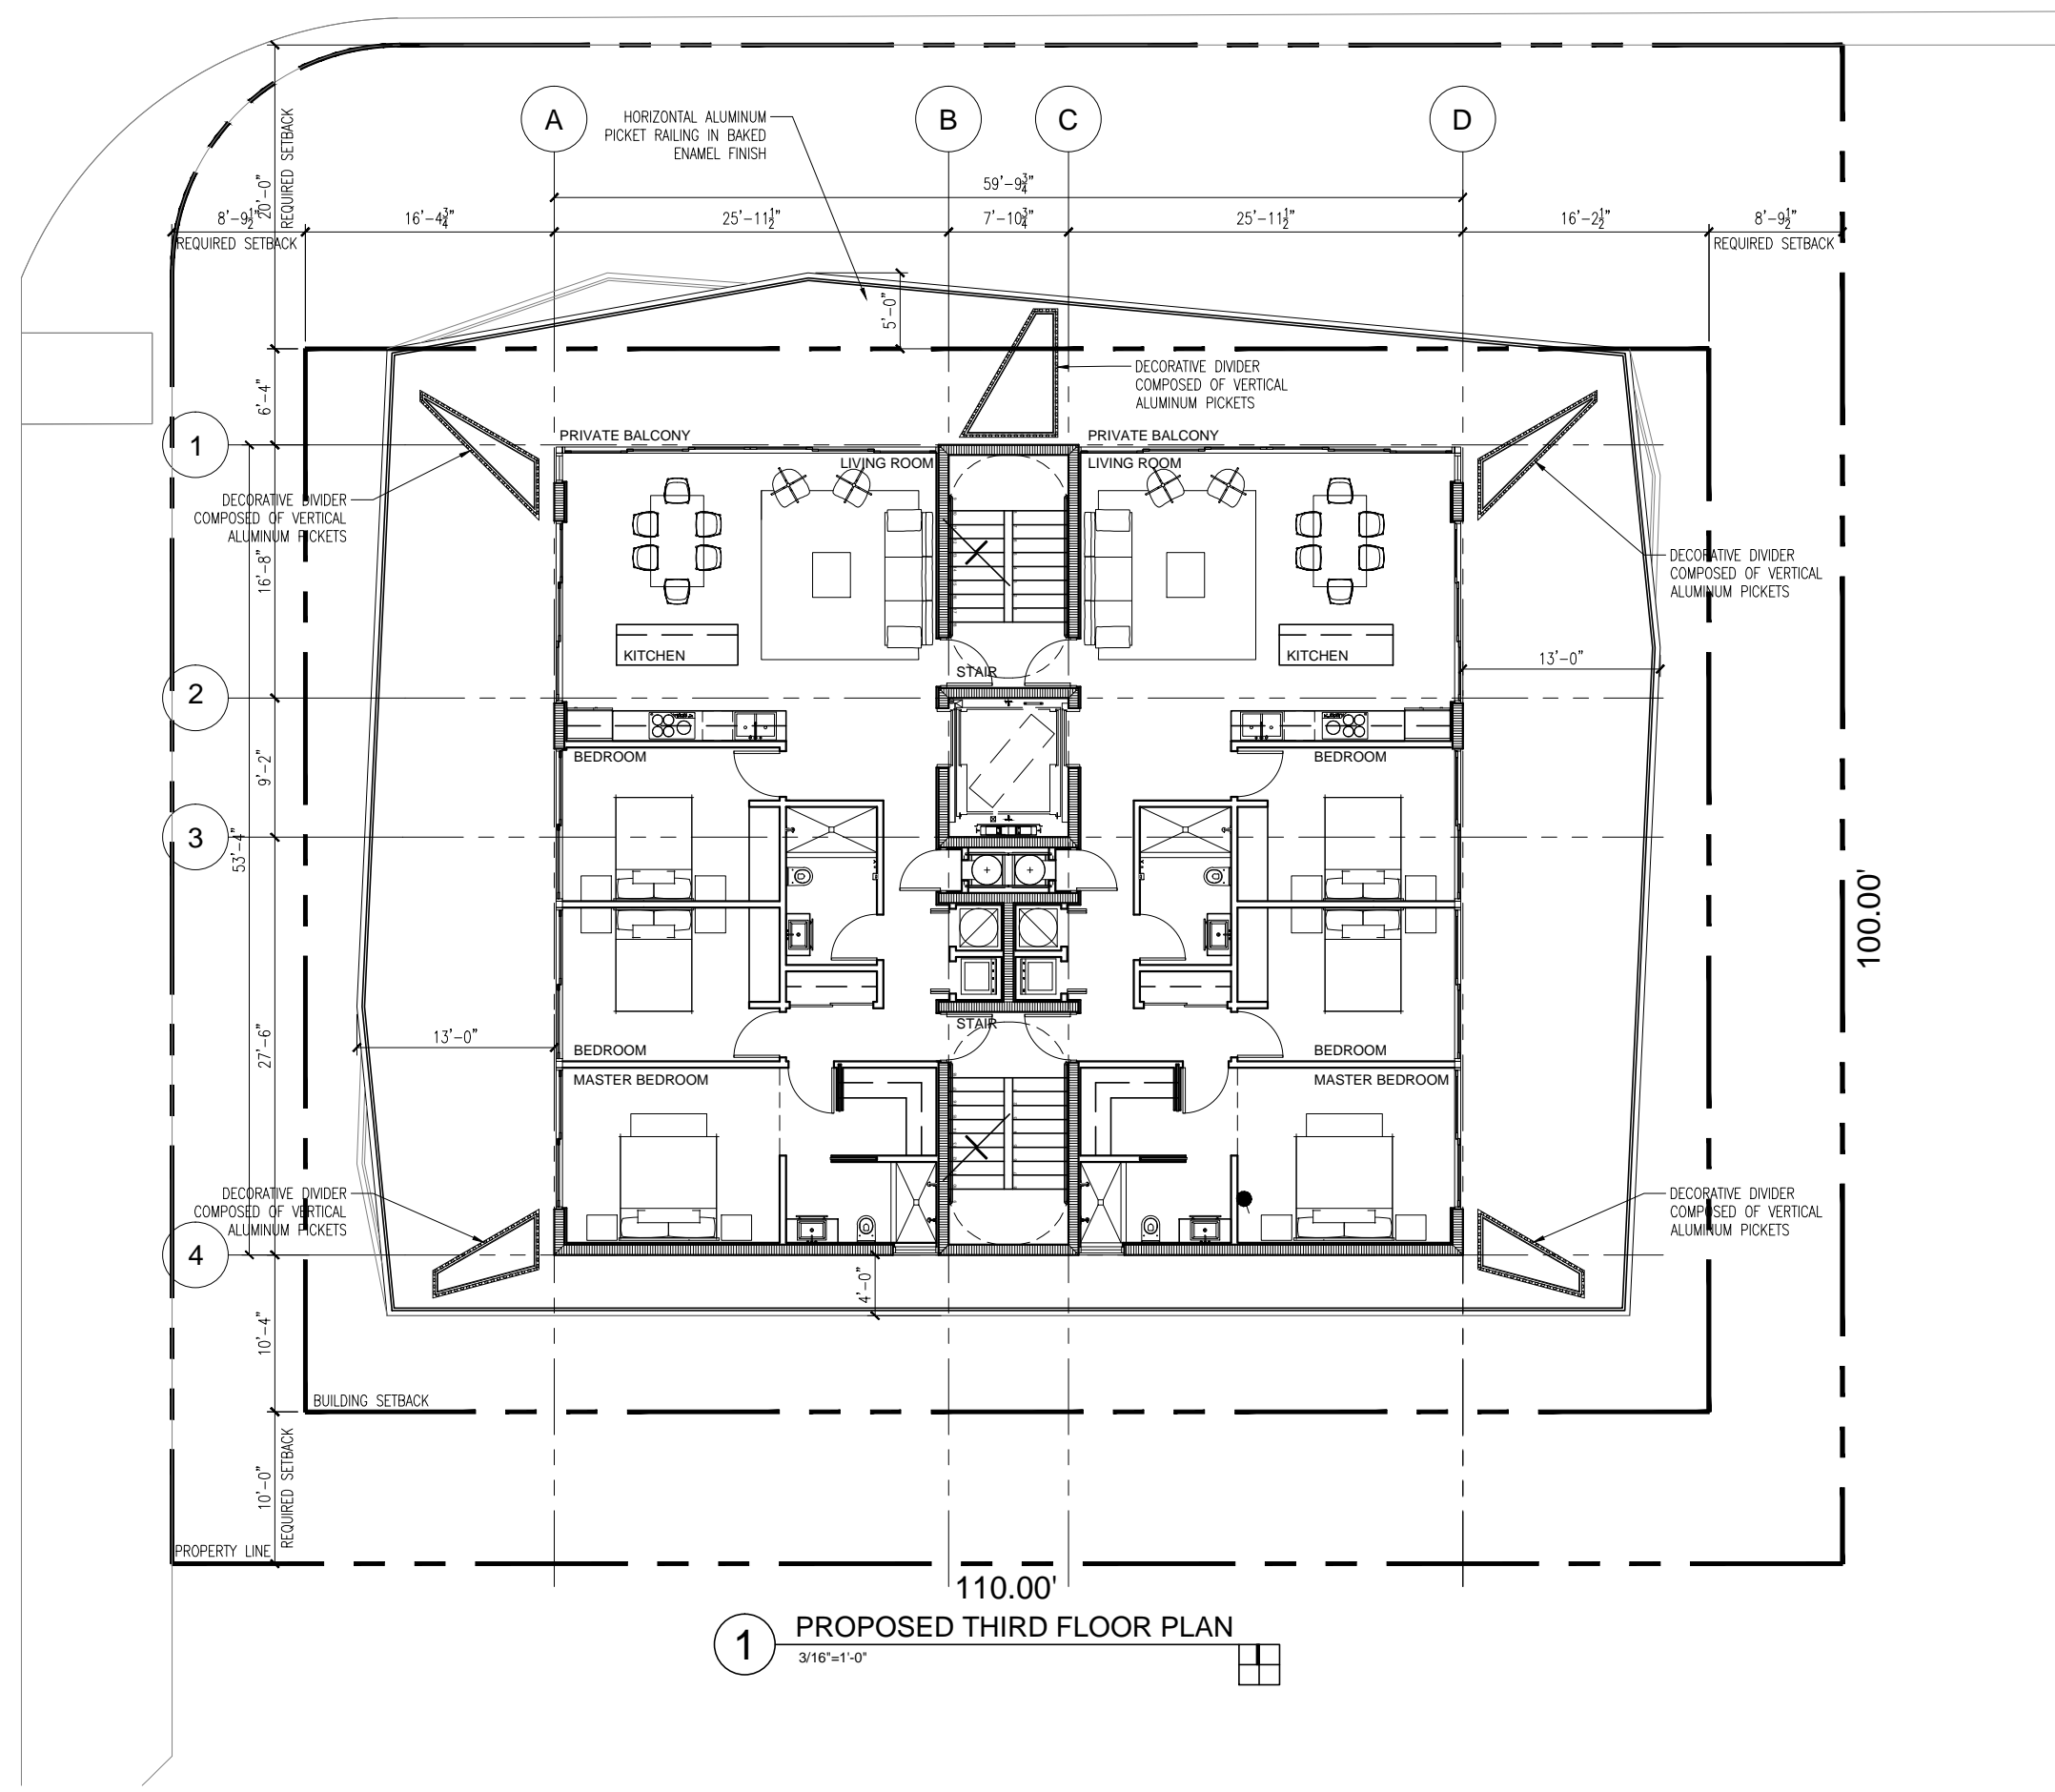


1 PROPOSED THIRD FLOOR PLAN
3/16"=1'-0"

All drawing and written materials herein constitute original work of the architect and may only be duplicated with their written consent.

BAY HOUSE
1435 BAY ROAD & 1340 FLAMINGO WAY
MIAMI BEACH, FLORIDA 33139


Client: ---
Contact: ---
Architectural Registration
State of Florida
Rodrigo A. Carrion
Registration No: AR 91744

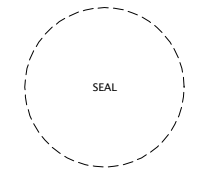

Date _____
Job Number _____
Drawing History _____

No. | Issue | Date


Sheet Title
PROPOSED FOURTH FLOOR PLAN
Sheet

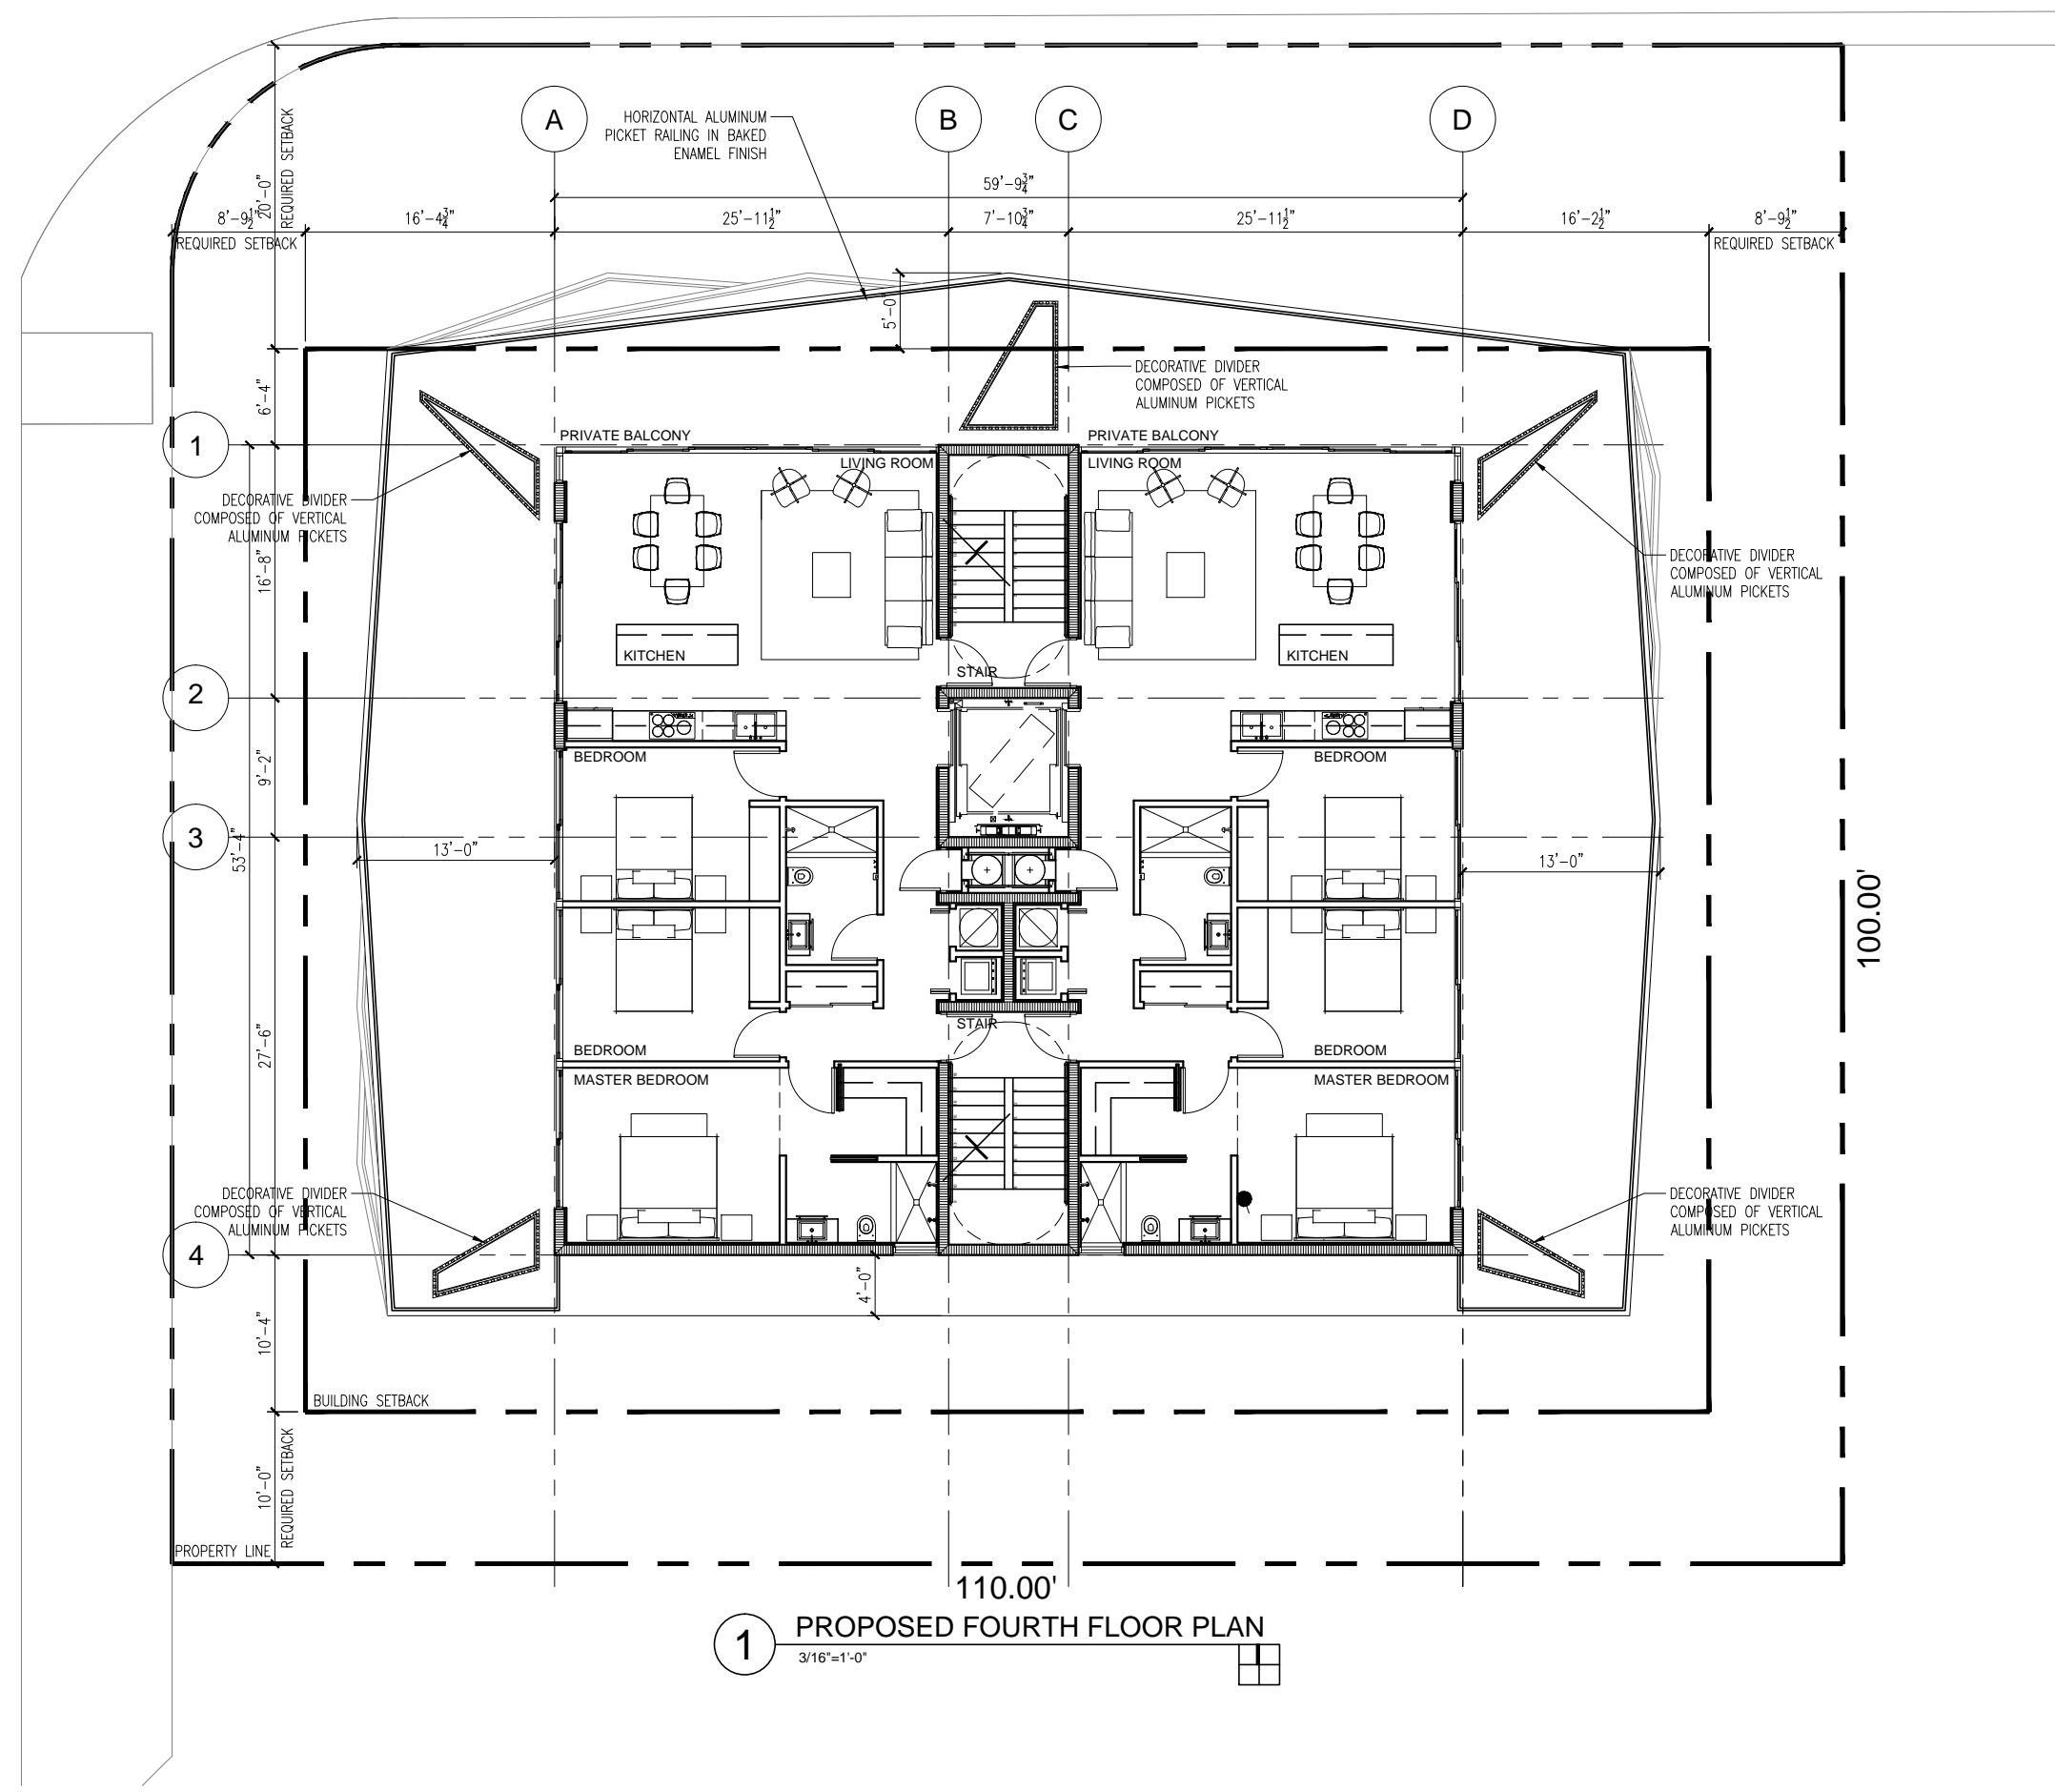

All drawing and written materials herein constitute original work of the architect and may only be duplicated with their written consent.

BAY HOUSE
1435 BAY ROAD & 1340 FLAMINGO WAY
MIAMI BEACH, FLORIDA 33139

Client: ---
Contact: ---
Architectural Registration
State of Florida
Rodrigo A. Carrion
Registration No: AR 91744

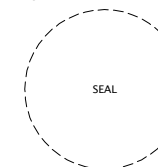


Date _____
Job Number _____
Drawing History _____
No. | Issue | Date _____

Sheet Title
PROPOSED FIFTH FLOOR PLAN
Sheet


A-5

Design Review Board Submittal
Date: 04/29/2016

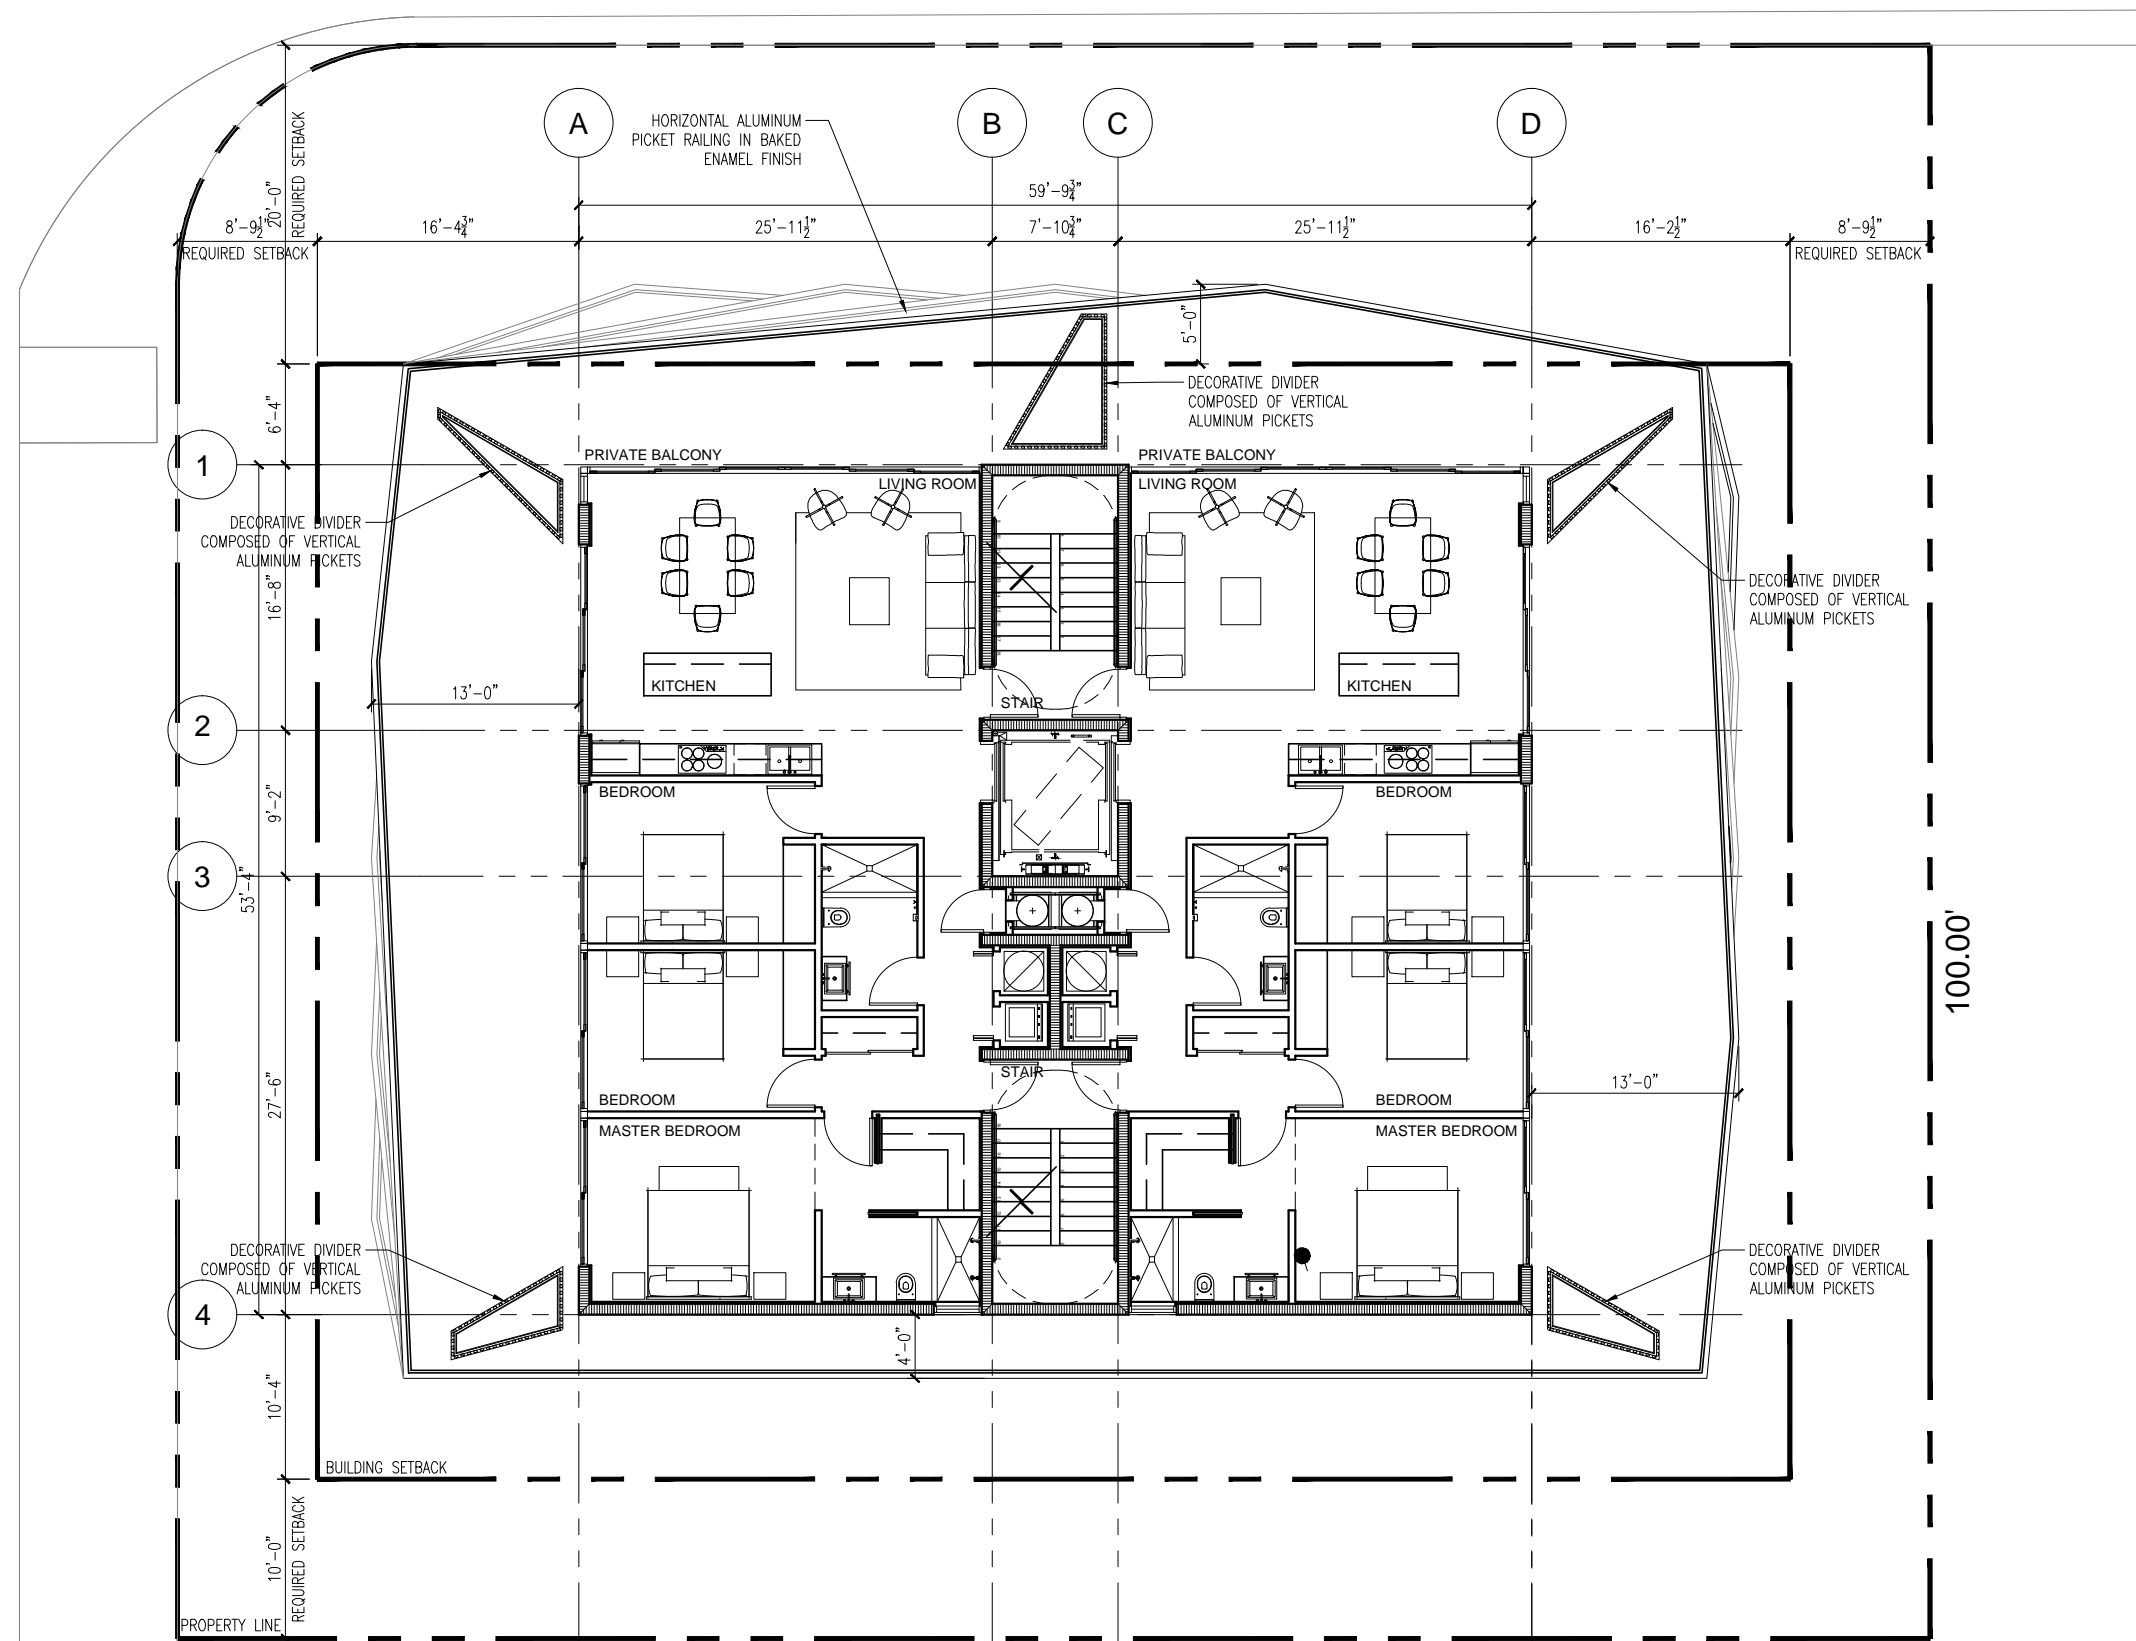


1 PROPOSED FIFTH FLOOR PLAN
3/16"=1'-0"



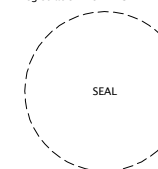

Date _____
Job Number _____
Drawing History _____
No. | Issue | Date _____

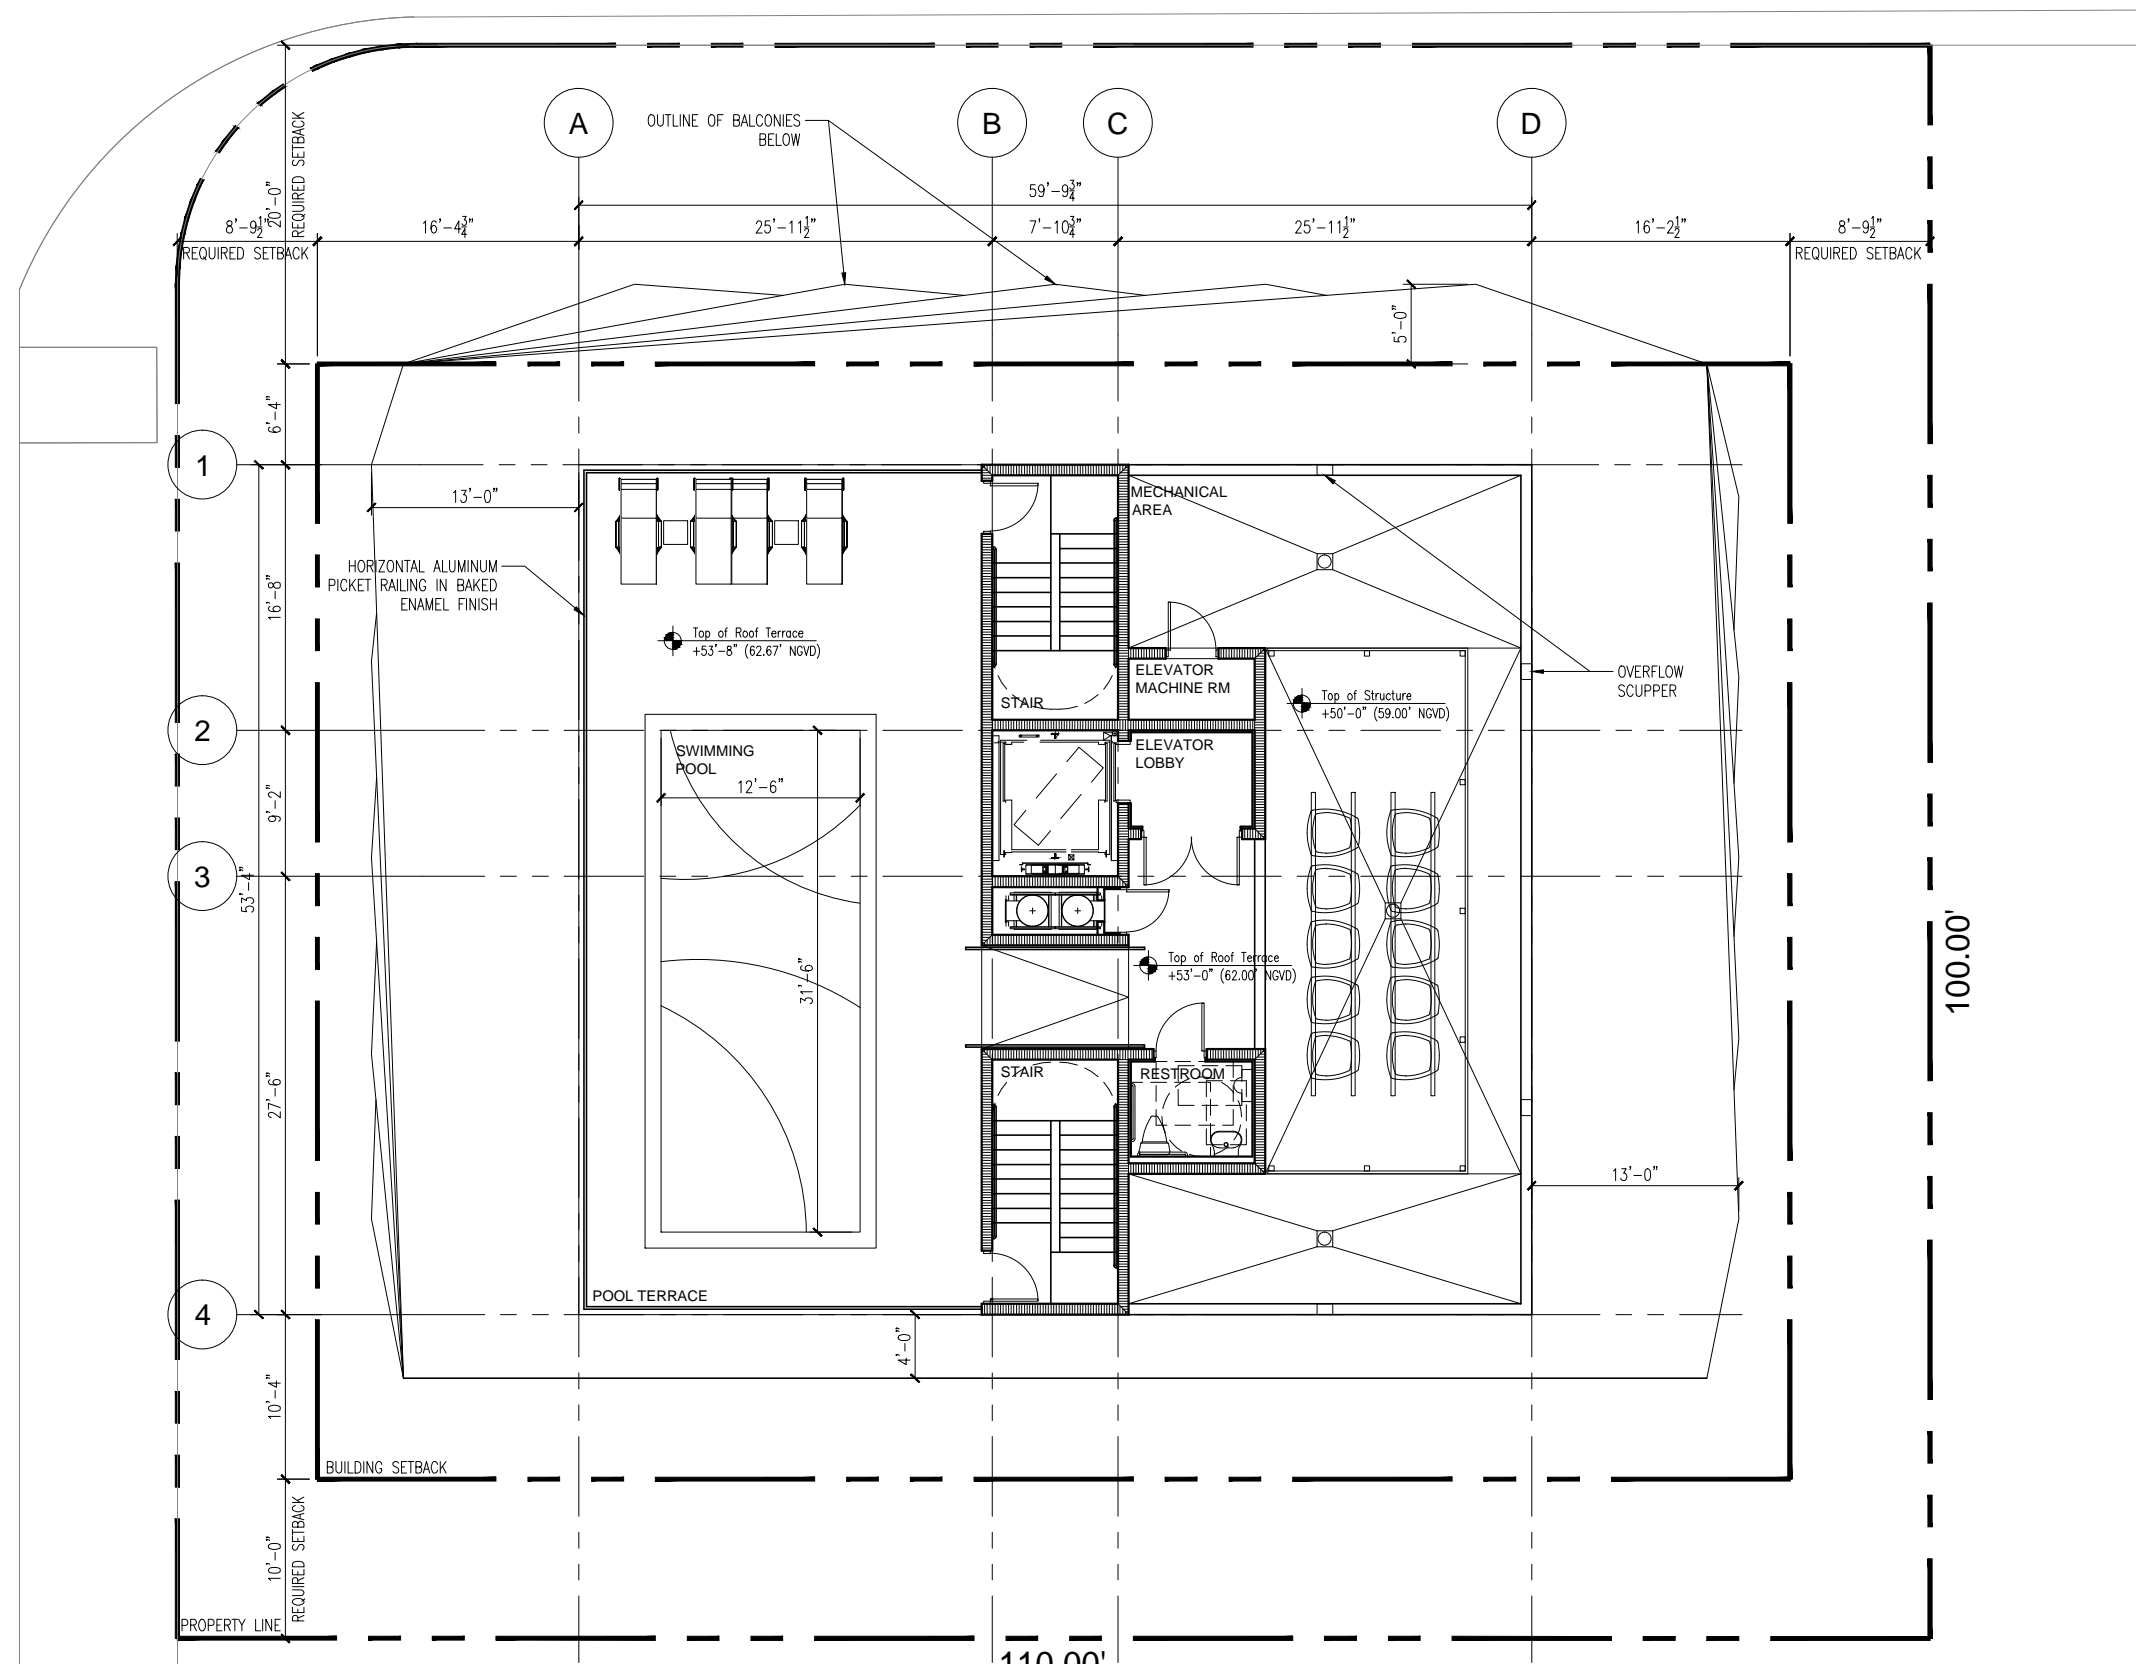

1 PROPOSED SIXTH FLOOR PLAN
3/16"=1'-0"

